



I:\eng\16073.43 MBTA - BI Bus Rte & Service Imp\HD\WG\PHASE 2\PI\LOT1\16073.43 - PLOT - KEY PLAN.dwg

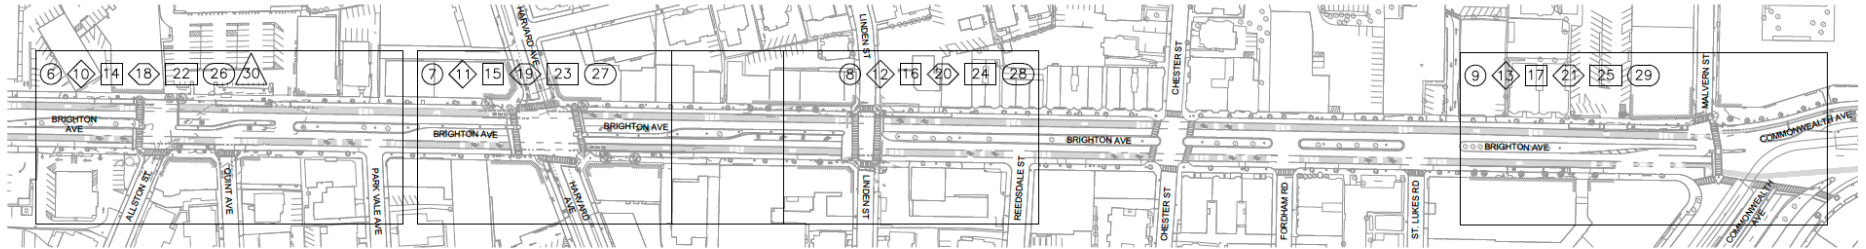

LEGEND:

- EXISTING CONDITION PLAN SHEET NUMBER
- CONSTRUCTION PLAN SHEET NUMBER
- CURB TIE PLAN SHEET NUMBER
- GRADING PLAN SHEET NUMBER
- DRAINAGE & UTILITY PLAN SHEET NUMBER
- PAVEMENT MARKING AND SIGNAGE PLAN SHEET NUMBER
- TRAFFIC SIGNAL PLAN SHEET NUMBER

DRAFT
NOT FOR CONSTRUCTION

 

DRAWING PREPARED BY MCMAHON ASSOCIATES

25% SUBMISSION

CITY OF BOSTON TRANSPORTATION DEPARTMENT
ENGINEERING DIVISION
MBTA CONTRACT Z91PS33
BUS SYSTEM INFRASTRUCTURE IMPROVEMENTS
BRIGHTON AVENUE


KEY PLAN



DESIGNED BY JDB
 DRAWN BY JDB
 CHECKED BY PFB
 APPROVED BY SMC

AREA: -
 DISTRICT: #
 ALLSTON
 DATE: MAY 2020
 DRAWING NO. G-003
 SHEET 3 OF 31

I:\w\16073.43 MBTA - IBI Bus Rte & Service Imp\HDDWG\PHASE 2\DOTY16073.43 - PLOT - PM.dwg

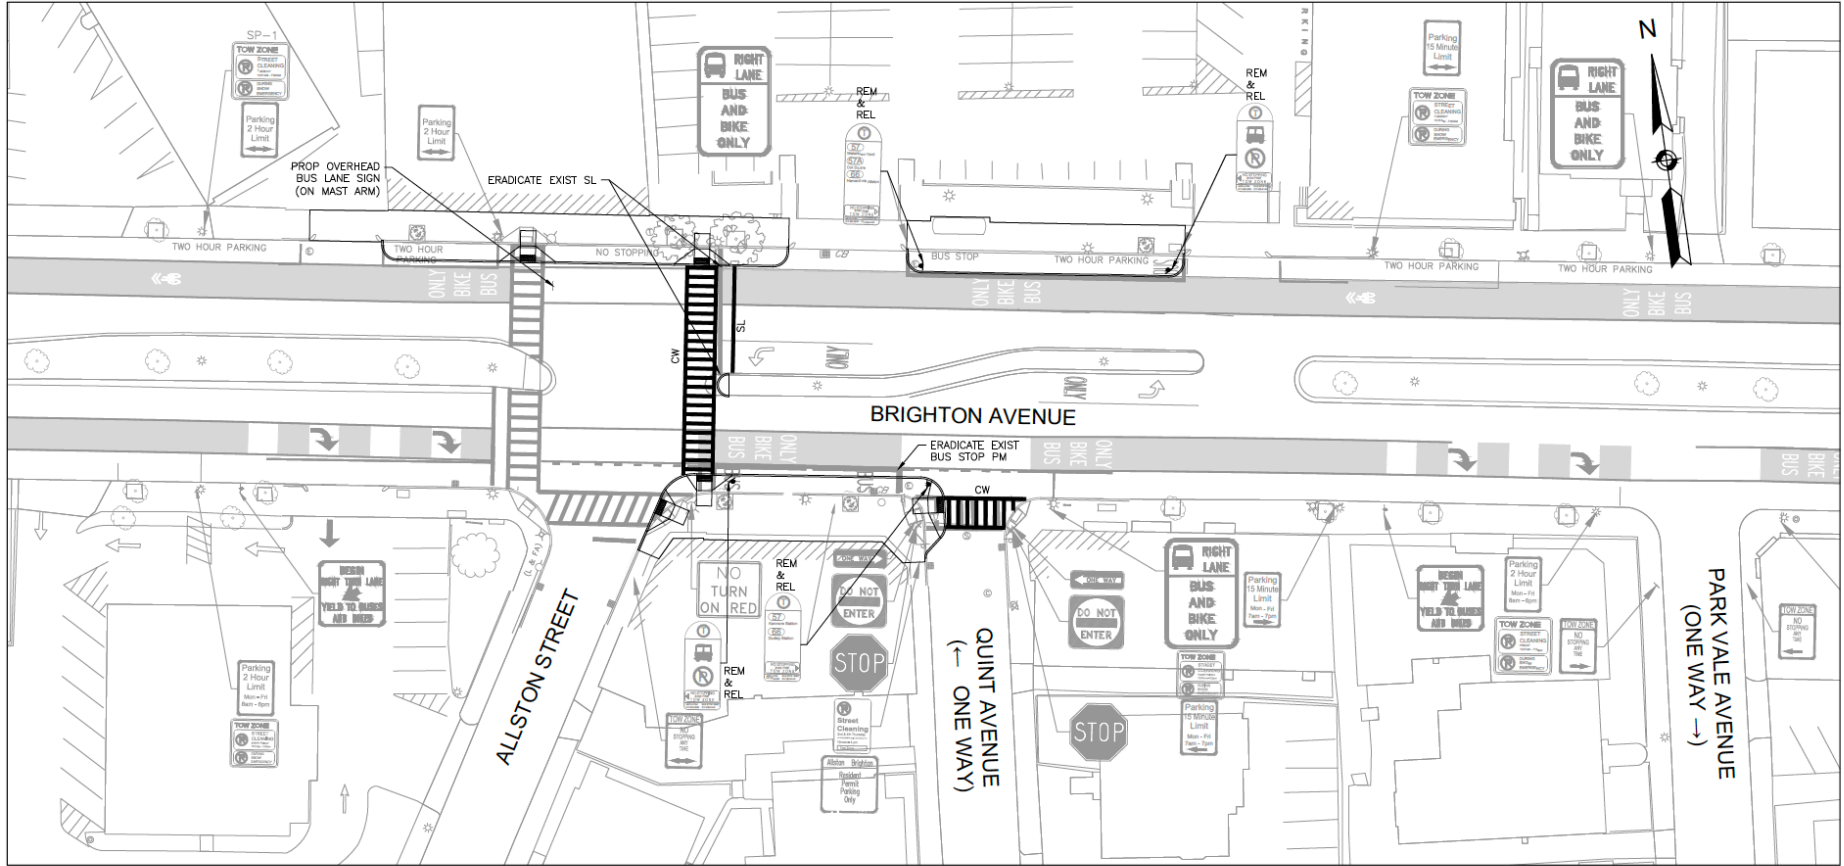

DRAFT
NOT FOR CONSTRUCTION



DRAWING PREPARED BY MCMAHON ASSOCIATES


25% SUBMISSION



DESIGNED BY CPM
 DRAWN BY CPM
 CHECKED BY PFB
 APPROVED BY SMC

CITY OF BOSTON TRANSPORTATION DEPARTMENT
 ENGINEERING DIVISION
 MBTA CONTRACT Z91PS33
 BUS SYSTEM INFRASTRUCTURE IMPROVEMENTS
**BRIGHTON AVENUE
 PAVEMENT MARKING & SIGNAGE
 PLAN**
 AREA: -
 DISTRICT: #
 ALLSTON
 DATE: MAY 2020
 DRAWING NO. PM-001
 SHEET 26 OF 31

I:\mg\16073.43.MBT\1 - BI Bus Rtn & Service\img\HIDDEN\PHASE 2\PLOT\16073.43 - PLOT - PM.dwg

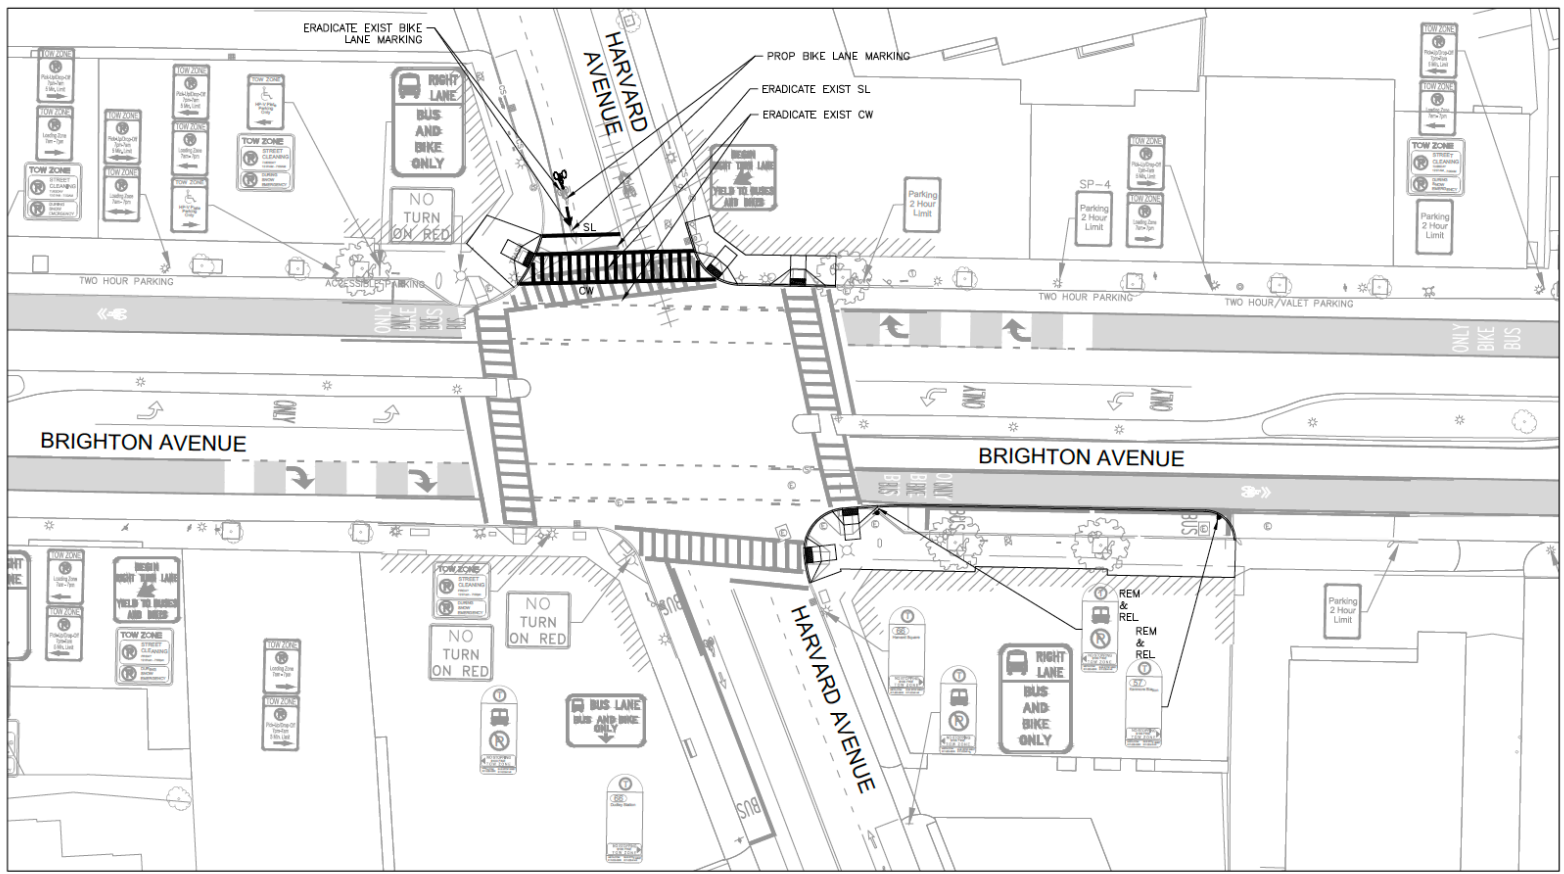

DRAFT
NOT FOR CONSTRUCTION



DRAWING PREPARED BY MCMAHON ASSOCIATES

25% SUBMISSION


CITY OF BOSTON TRANSPORTATION DEPARTMENT
 ENGINEERING DIVISION
 MBTA CONTRACT Z91PS33
 BUS SYSTEM INFRASTRUCTURE IMPROVEMENTS
**BRIGHTON AVENUE
 PAVEMENT MARKING & SIGNAGE**



DESIGNED BY CPM
 DRAWN BY CPM
 CHECKED BY PFB
 APPROVED BY SMC

PLAN
 ALLSTON
 DATE: MAY 2020
 DRAWING NO. PM-002
 SHEET 27 OF 31

I:\eng\Y16073-13 MBTA - BI Bus Rte & Service Imp\HDDWG\PHASE 2\FLOT\16073.43 - PLOT - PM.dwg

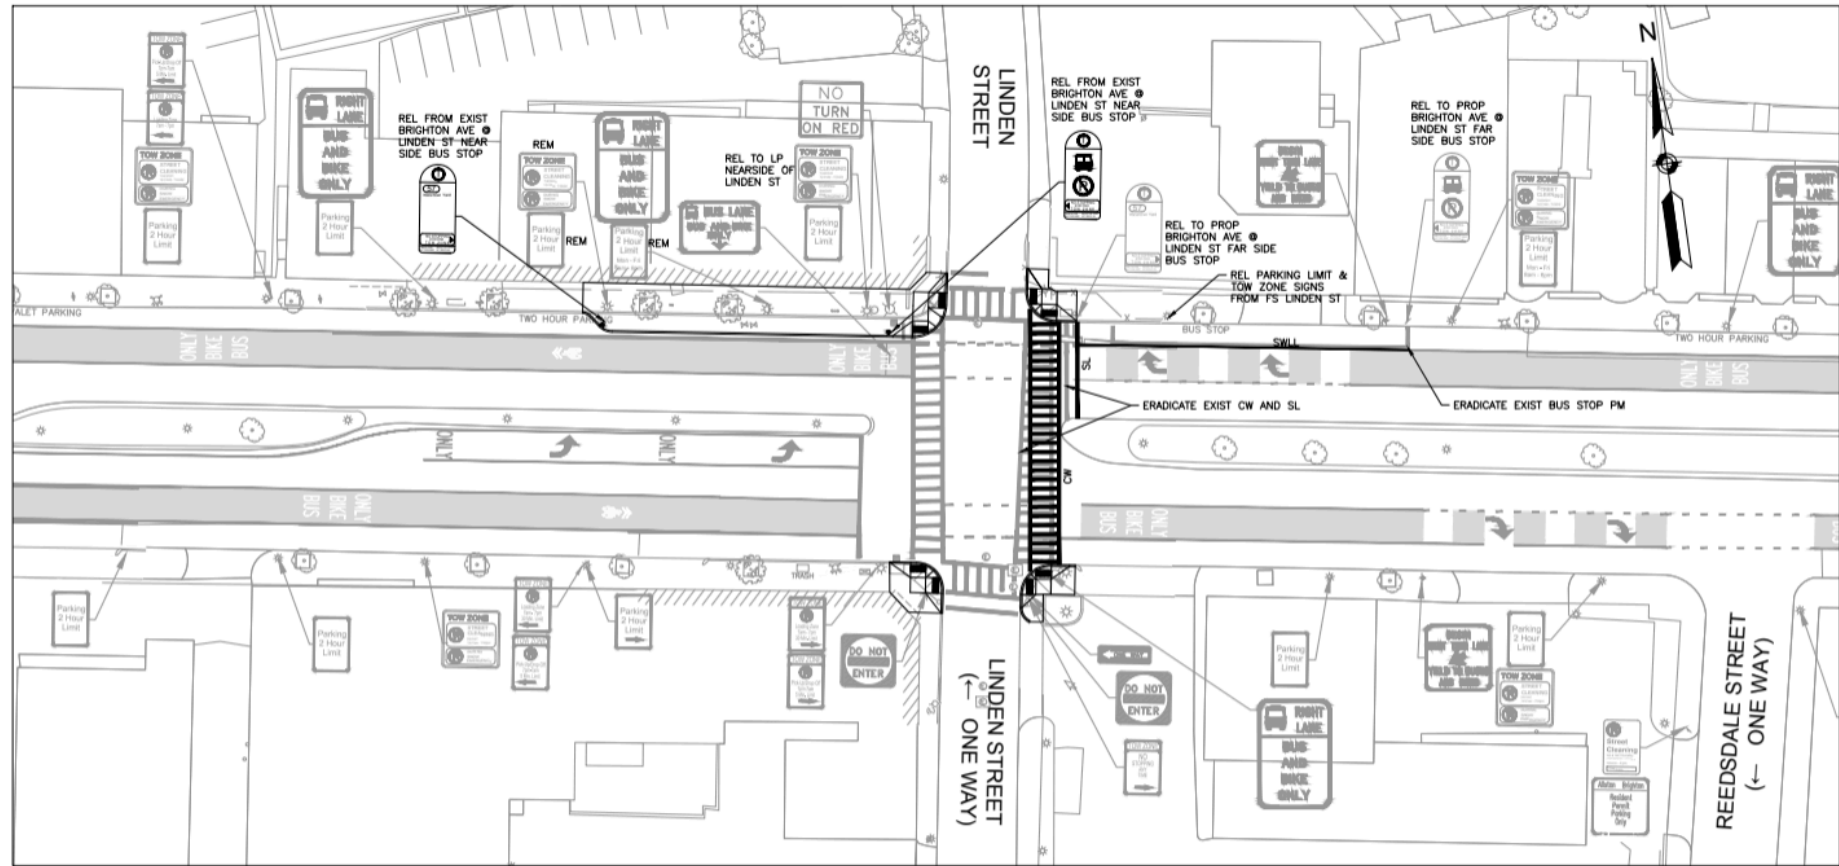

25% SUBMISSION



CITY OF BOSTON TRANSPORTATION DEPARTMENT
 ENGINEERING DIVISION
 MBTA CONTRACT Z91PS33
 BUS SYSTEM INFRASTRUCTURE IMPROVEMENTS
**BRIGHTON AVENUE
 PAVEMENT MARKING & SIGNAGE**

DESIGNED BY: CPM
 DRAWN BY: CPM
 CHECKED BY: PFB
 APPROVED BY: SMC


ALLSTON
 DATE: MAY 2020
 DRAWING NO. PM-003
 SHEET 28 OF 31

DRAFT
 NOT FOR CONSTRUCTION



DRAWING PREPARED BY MCMAN ASSOCIATES

I:\eng\16073.43 MBTA - IBI Bus Rte & Service\Imp\HD\DWG\PHASE 2\FLOT\16073.43 - PLOT - PM.dwg

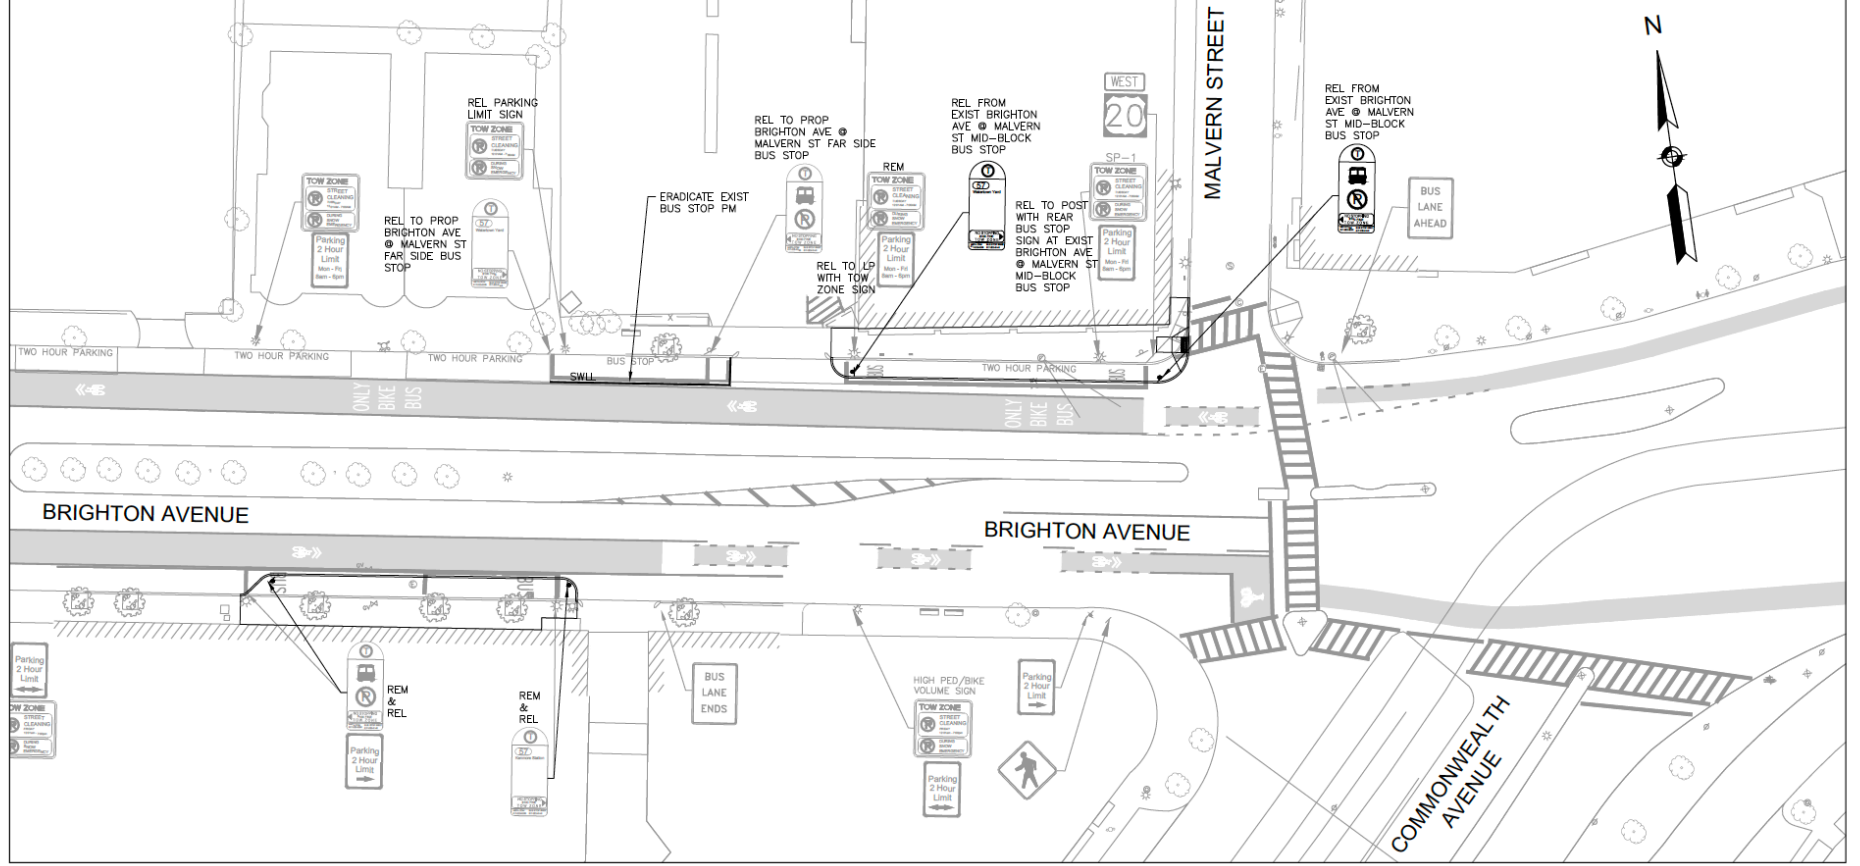

DRAFT
NOT FOR CONSTRUCTION



DRAWING PREPARED BY MCMAHON ASSOCIATES

25% SUBMISSION



DESIGNED BY CPM
 DRAWN BY CPM
 CHECKED BY PFB
 APPROVED BY SMC

CITY OF BOSTON TRANSPORTATION DEPARTMENT
 ENGINEERING DIVISION
 MBTA CONTRACT Z91PS33
 BUS SYSTEM INFRASTRUCTURE IMPROVEMENTS
**BRIGHTON AVENUE
 PAVEMENT MARKING & SIGNAGE**

PLAN
 AREA: -
 DISTRICT: #
 ALLSTON
 DATE: MAY 2020
 DRAWING NO. PM-004
 SHEET 29 OF 31