

252 Newbury Street

...

Boston, Ma

252 NEWBURY STREET  
LDJ  
DEVELOPMENT,  
LLC.

252 NEWBURY STREET  
BOSTON, MA, 02116


© Silverman Trykowski Associates, Inc. expressly reserves its common law copyright and other property rights in these plans. These plans are not to be reproduced, changed or copied in any form or manner whatsoever nor are they to be assigned to any third party without first obtaining the expressed written permission and consent of Silverman Trykowski Associates, Inc.



125 Broad Street, 7th Floor  
Boston, MA 02110  
t: 617.426.1501  
f: 617.426.5401

[www.sta-design.com](http://www.sta-design.com)

DESIGN DEVELOPMENT

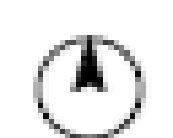


No.	Description	Date

Scale As Indicated  
 Project Number 2020021  
 Date 10/23/18  
 Drawn by JA  
 Checked by TY


A - 01  
EXISTING  
CONDITIONS




3 SECTION - EXISTING FRONT FACADE  
NORTH  
1/2" = 1'-0"

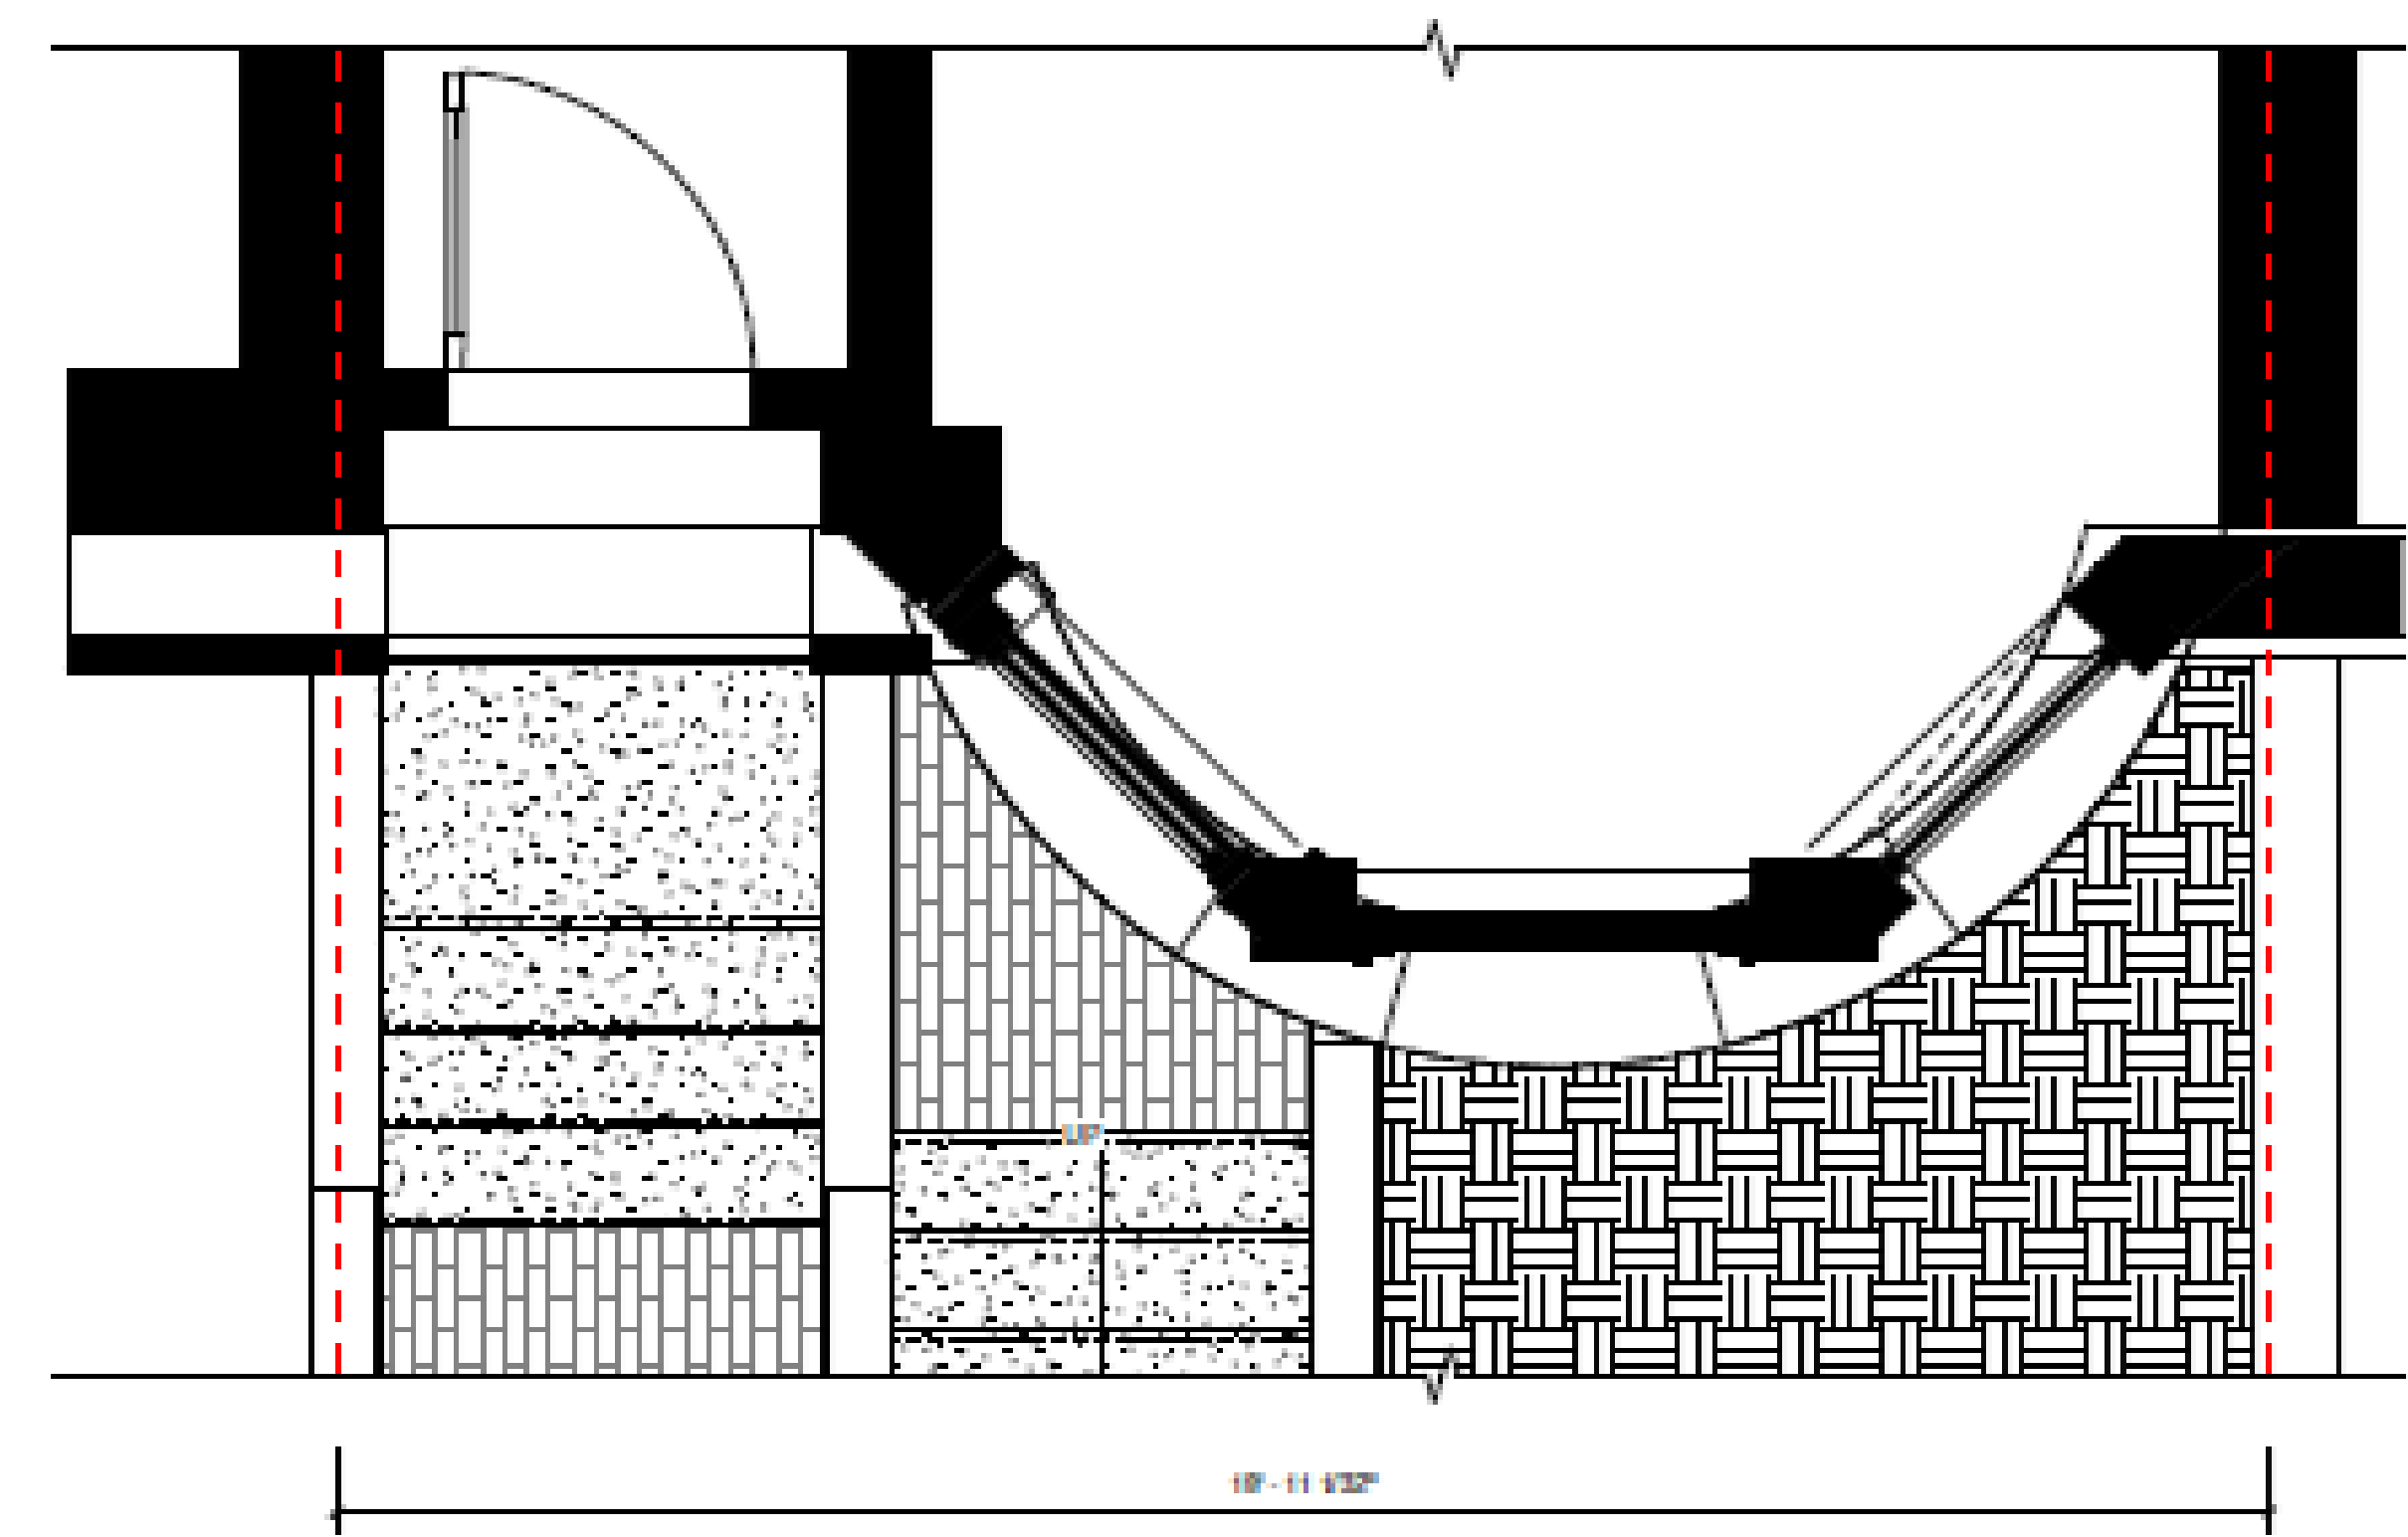

1 01 EXISTING FIRST FLOOR PLAN  
1/2" = 1'-0"

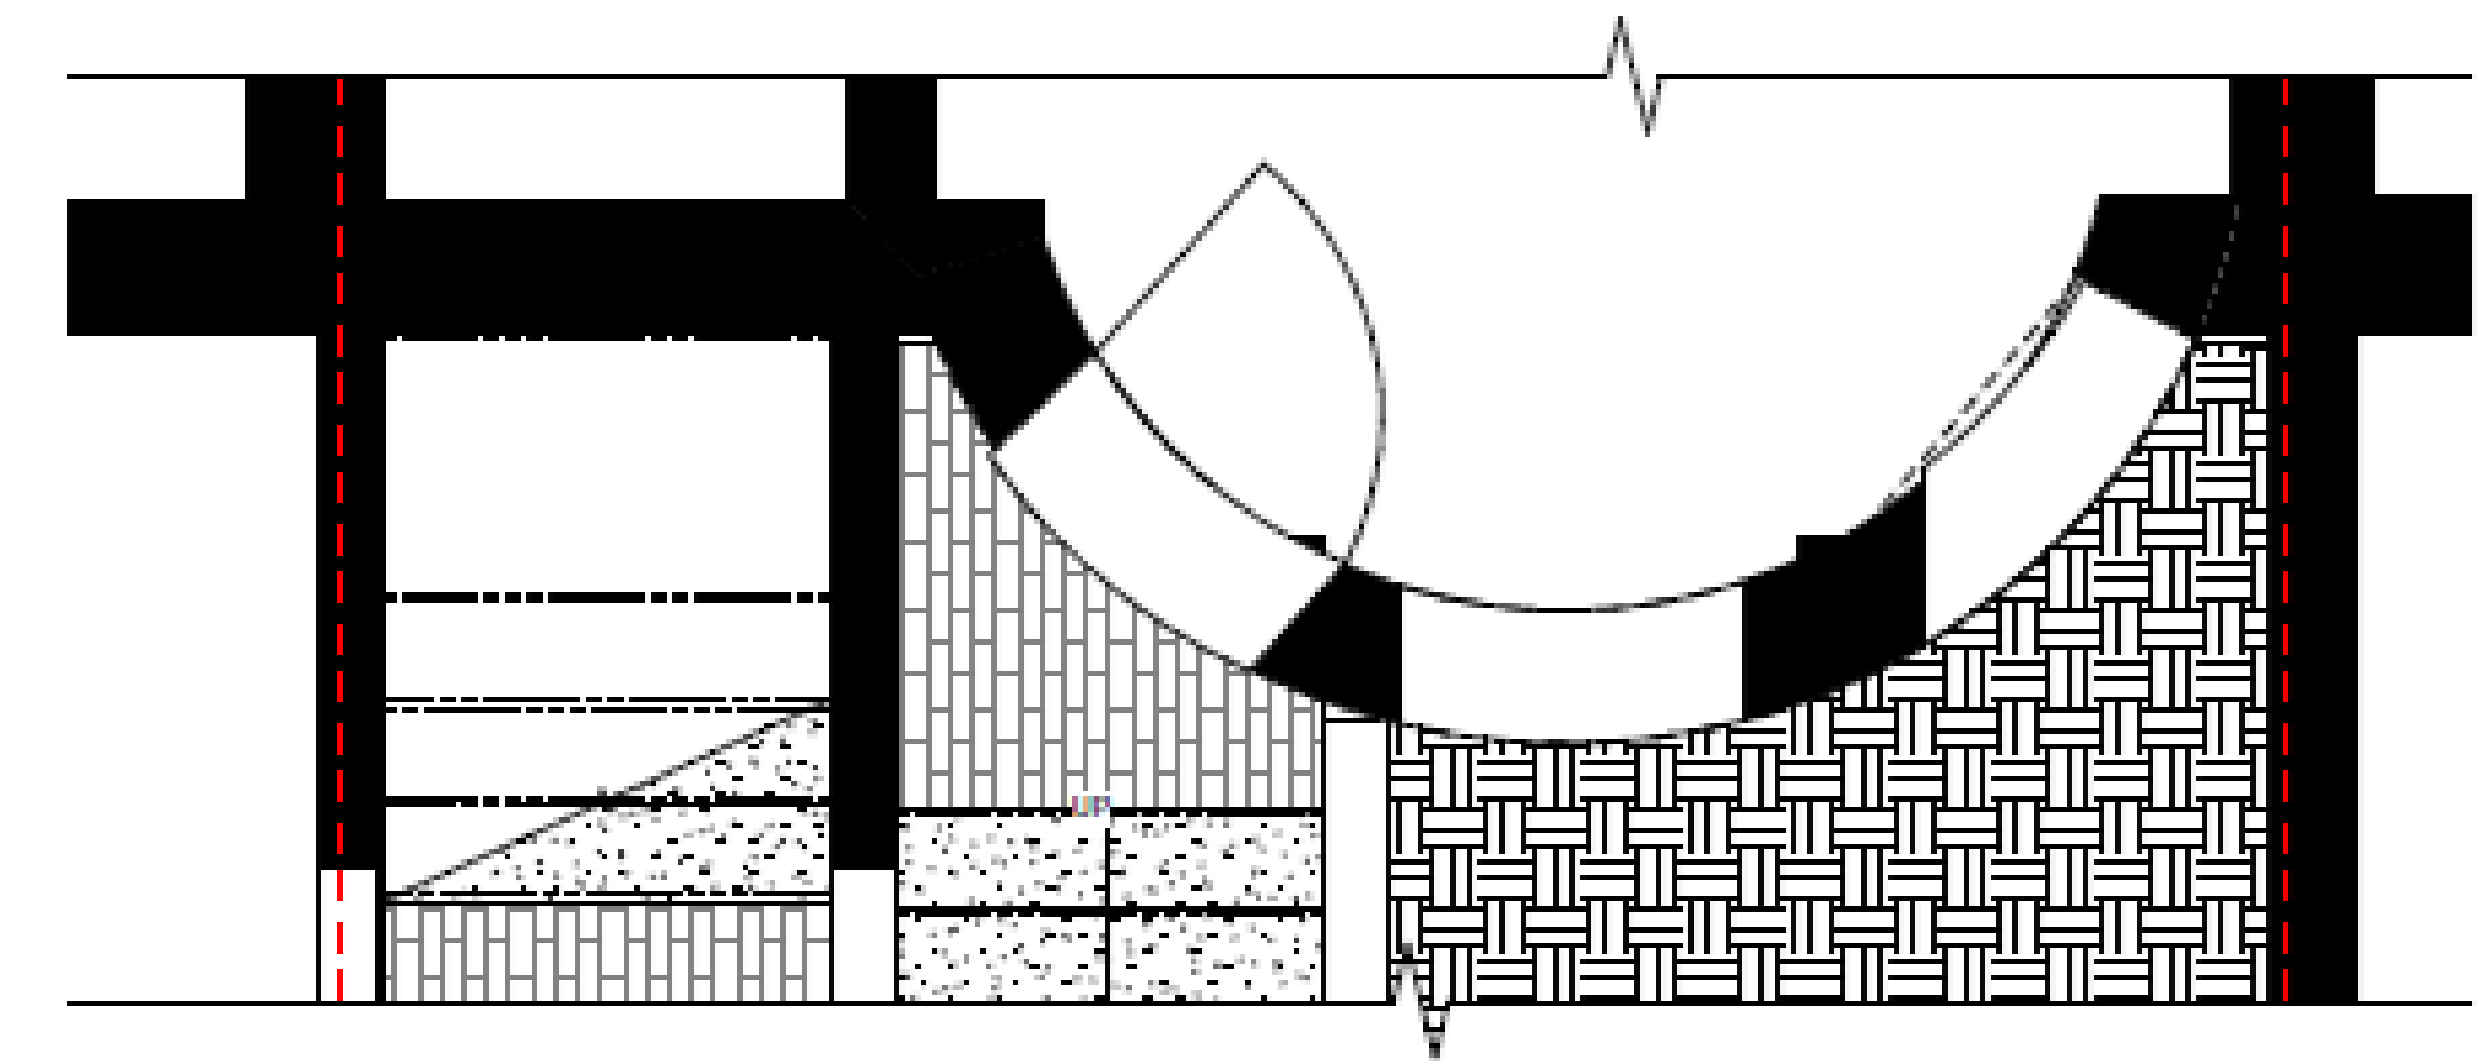

2 00 EXISTING LOWER LEVEL PLAN  
1/2" = 1'-0"

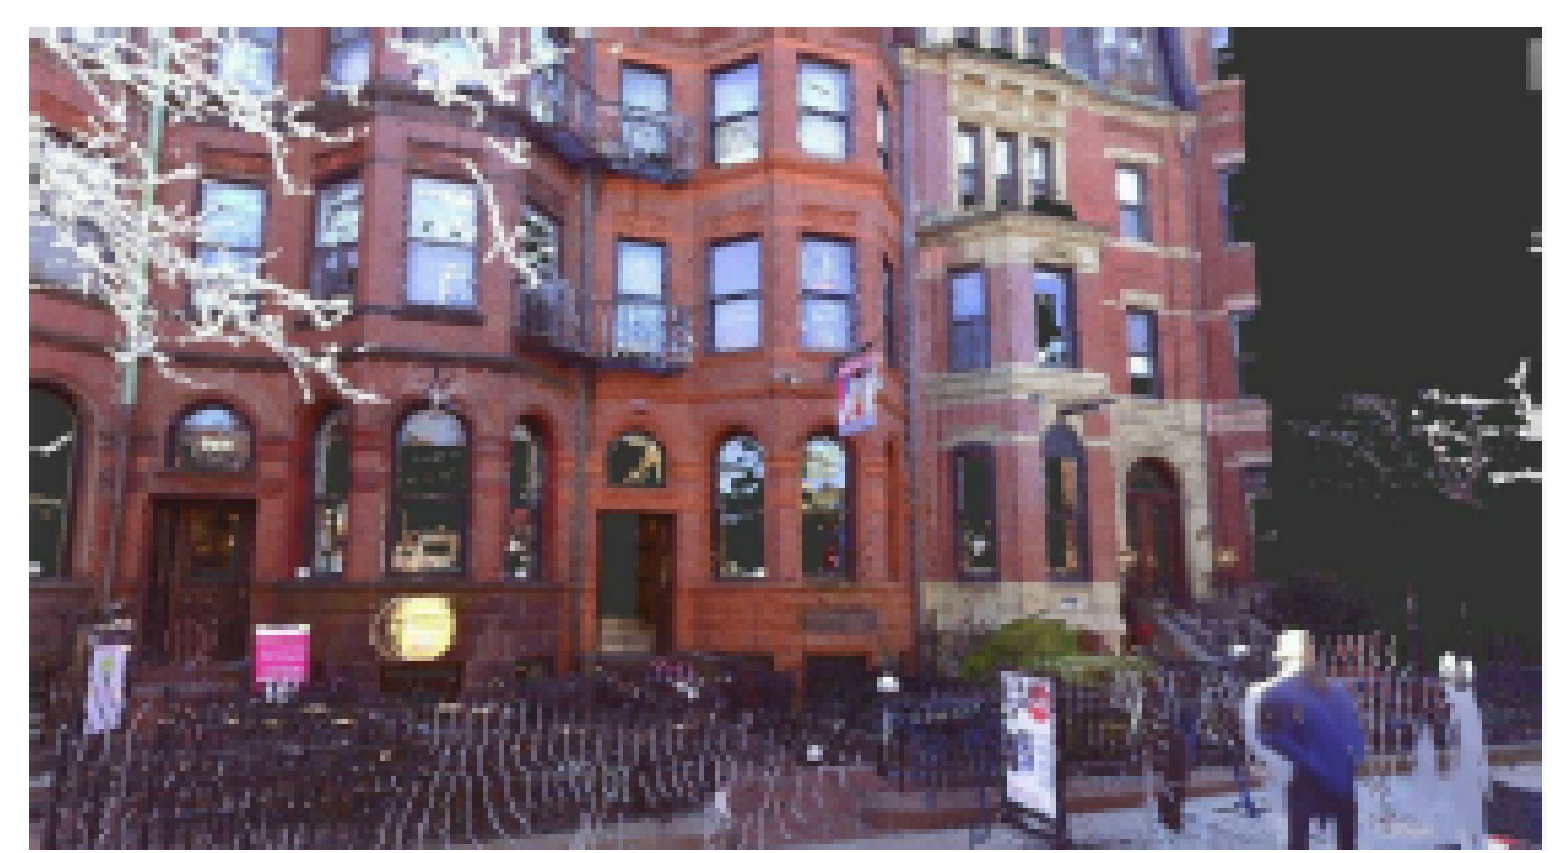

252 NEWBURY STREET  
BOSTON, MA, 02116


© Silverman Trykowski Associates, Inc. expressly reserves its common law copyright and other property rights in these plans. These plans are not to be reproduced, changed or copied in any form or manner whatsoever nor are they to be assigned to any third party without first obtaining the expressed written permission and consent of Silverman Trykowski Associates, Inc.



125 Broad Street, 7th Floor  
Boston, MA 02110  
T: 617.426.1501  
F: 617.426.5491

www.sta-design.com

DESIGN DEVELOPMENT

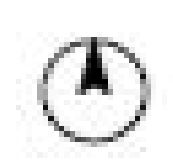


No.	Description	Date


Scale: As Indicated  
Project Number: 2006025  
Date: 11/03/00  
Drawn by: JA  
Checked by: TY




1 EXTERIOR ELEVATION - OPTION 4  
1/2" = 1'-0"

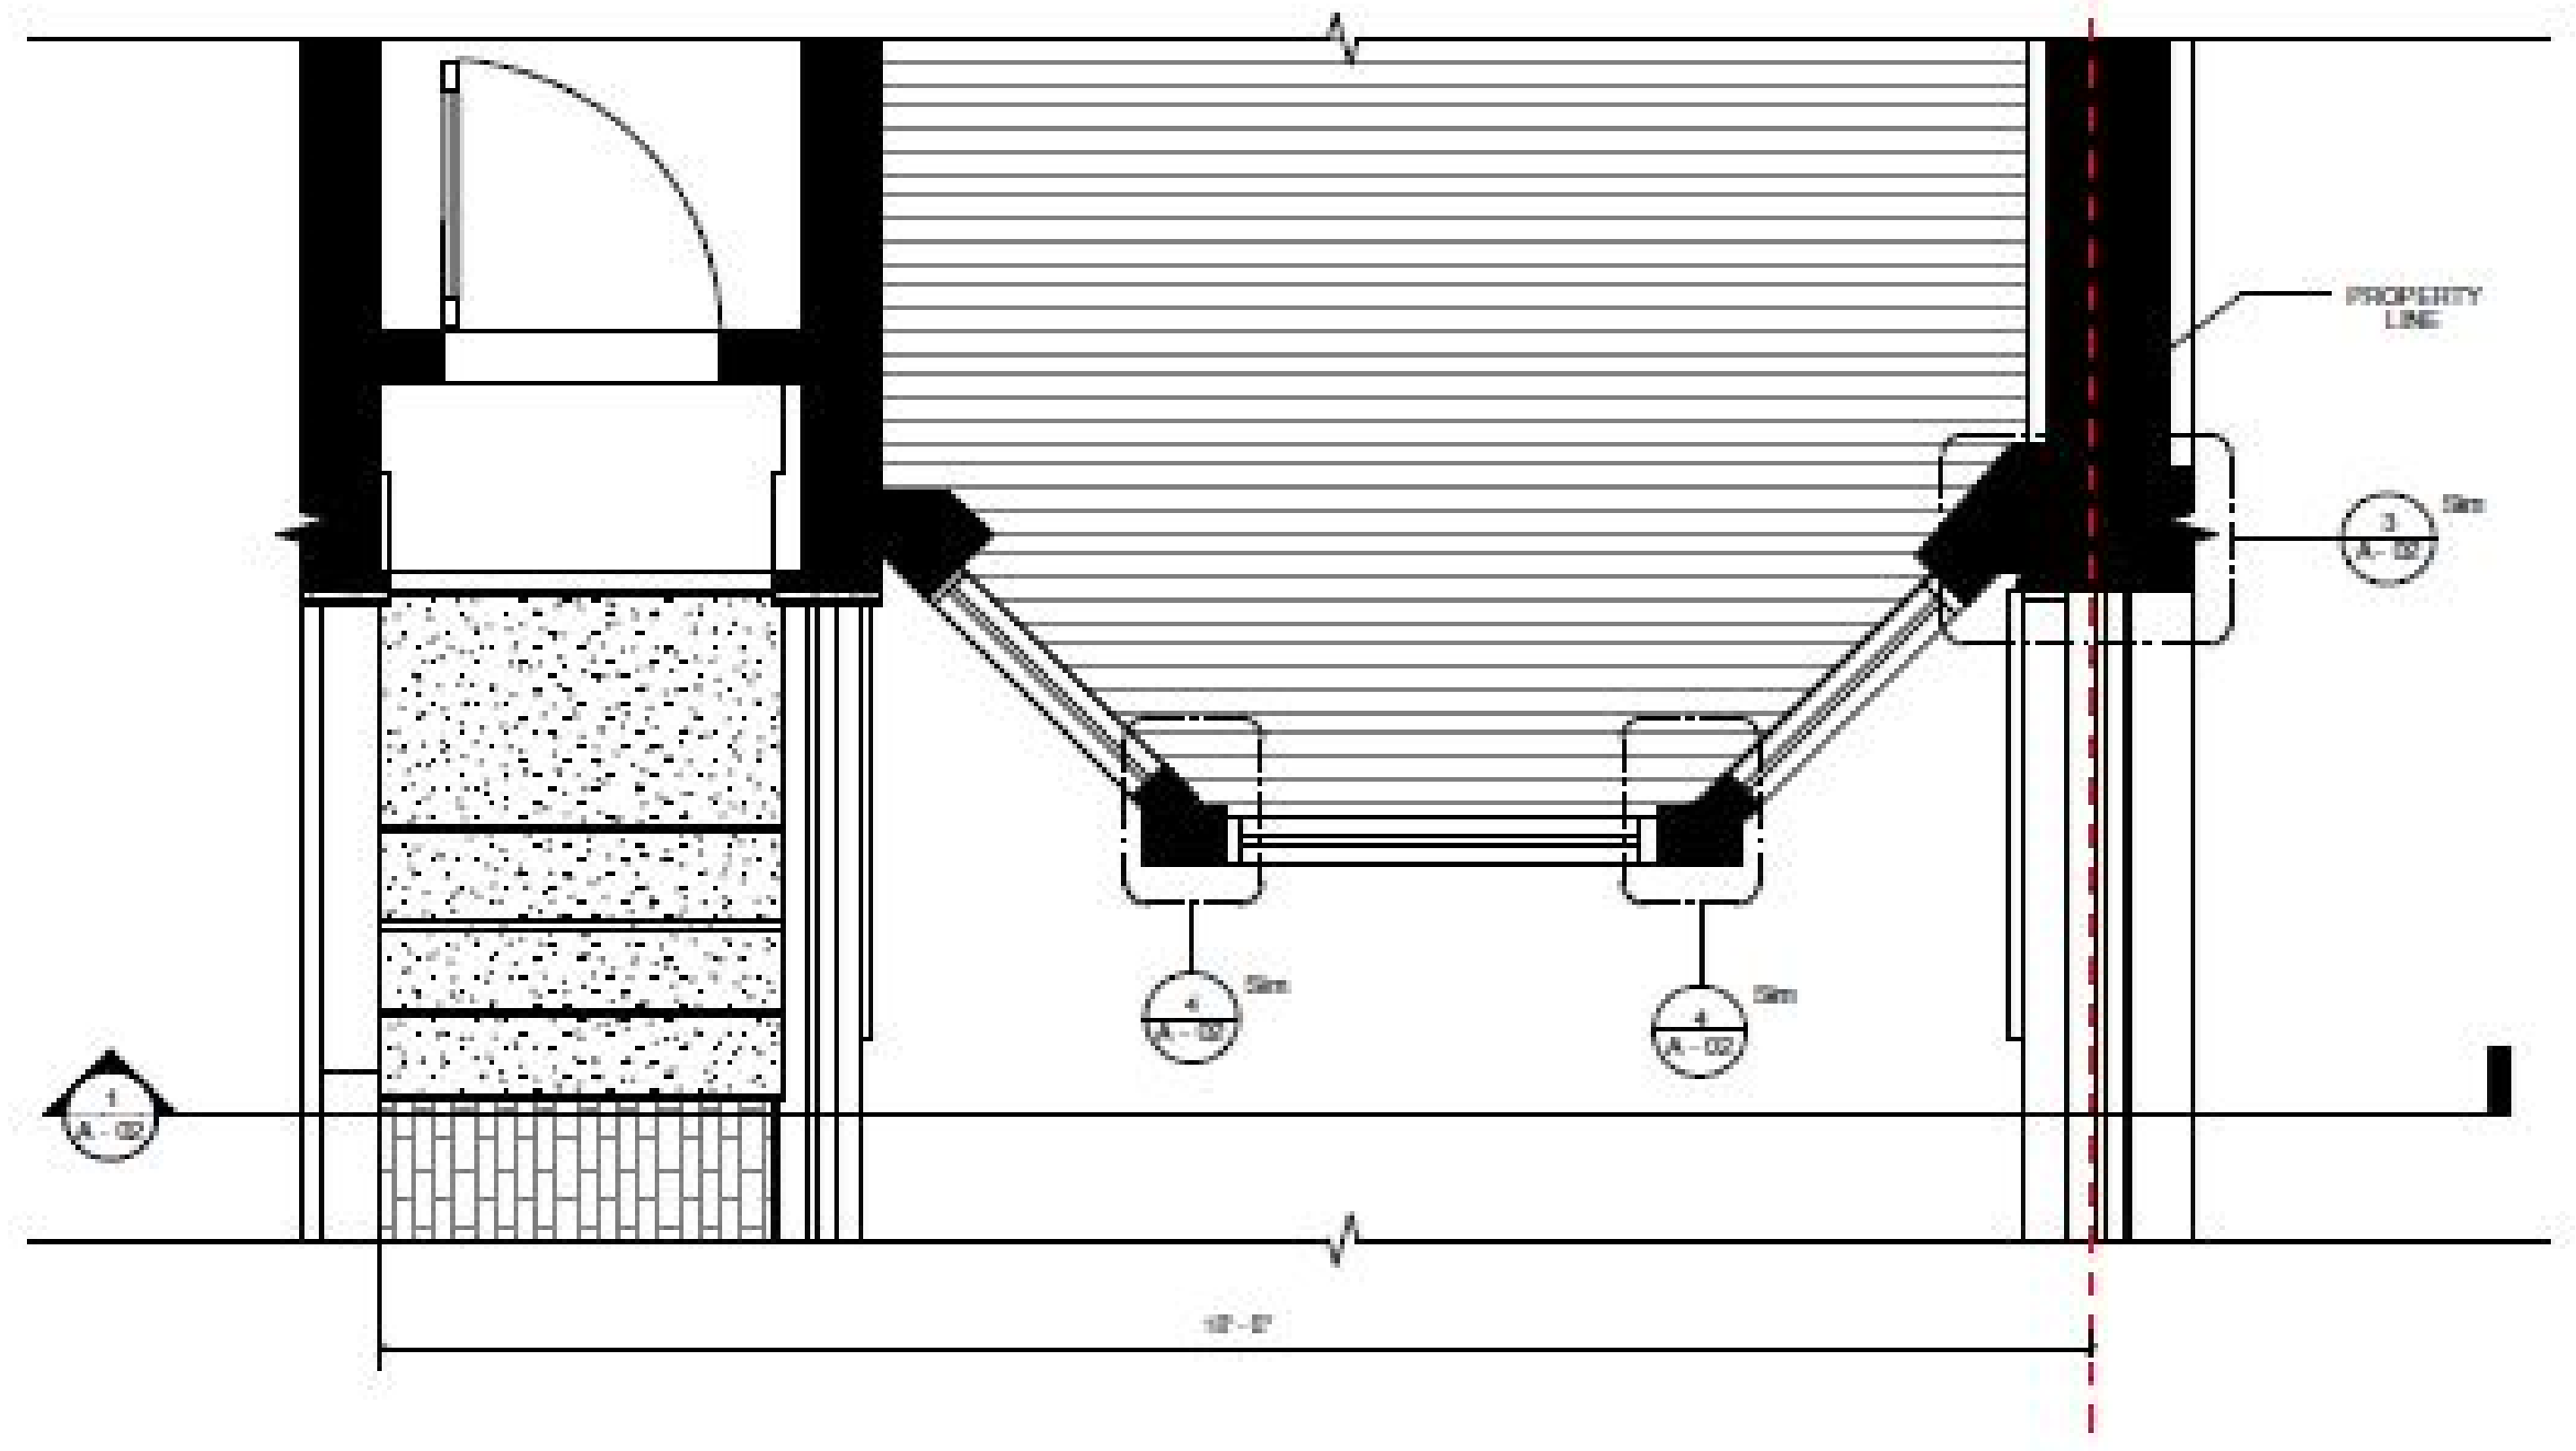


01 PARTITION PLAN FIRST FLOOR OPT 4  
Callout 1  
1/2" = 1'-0"

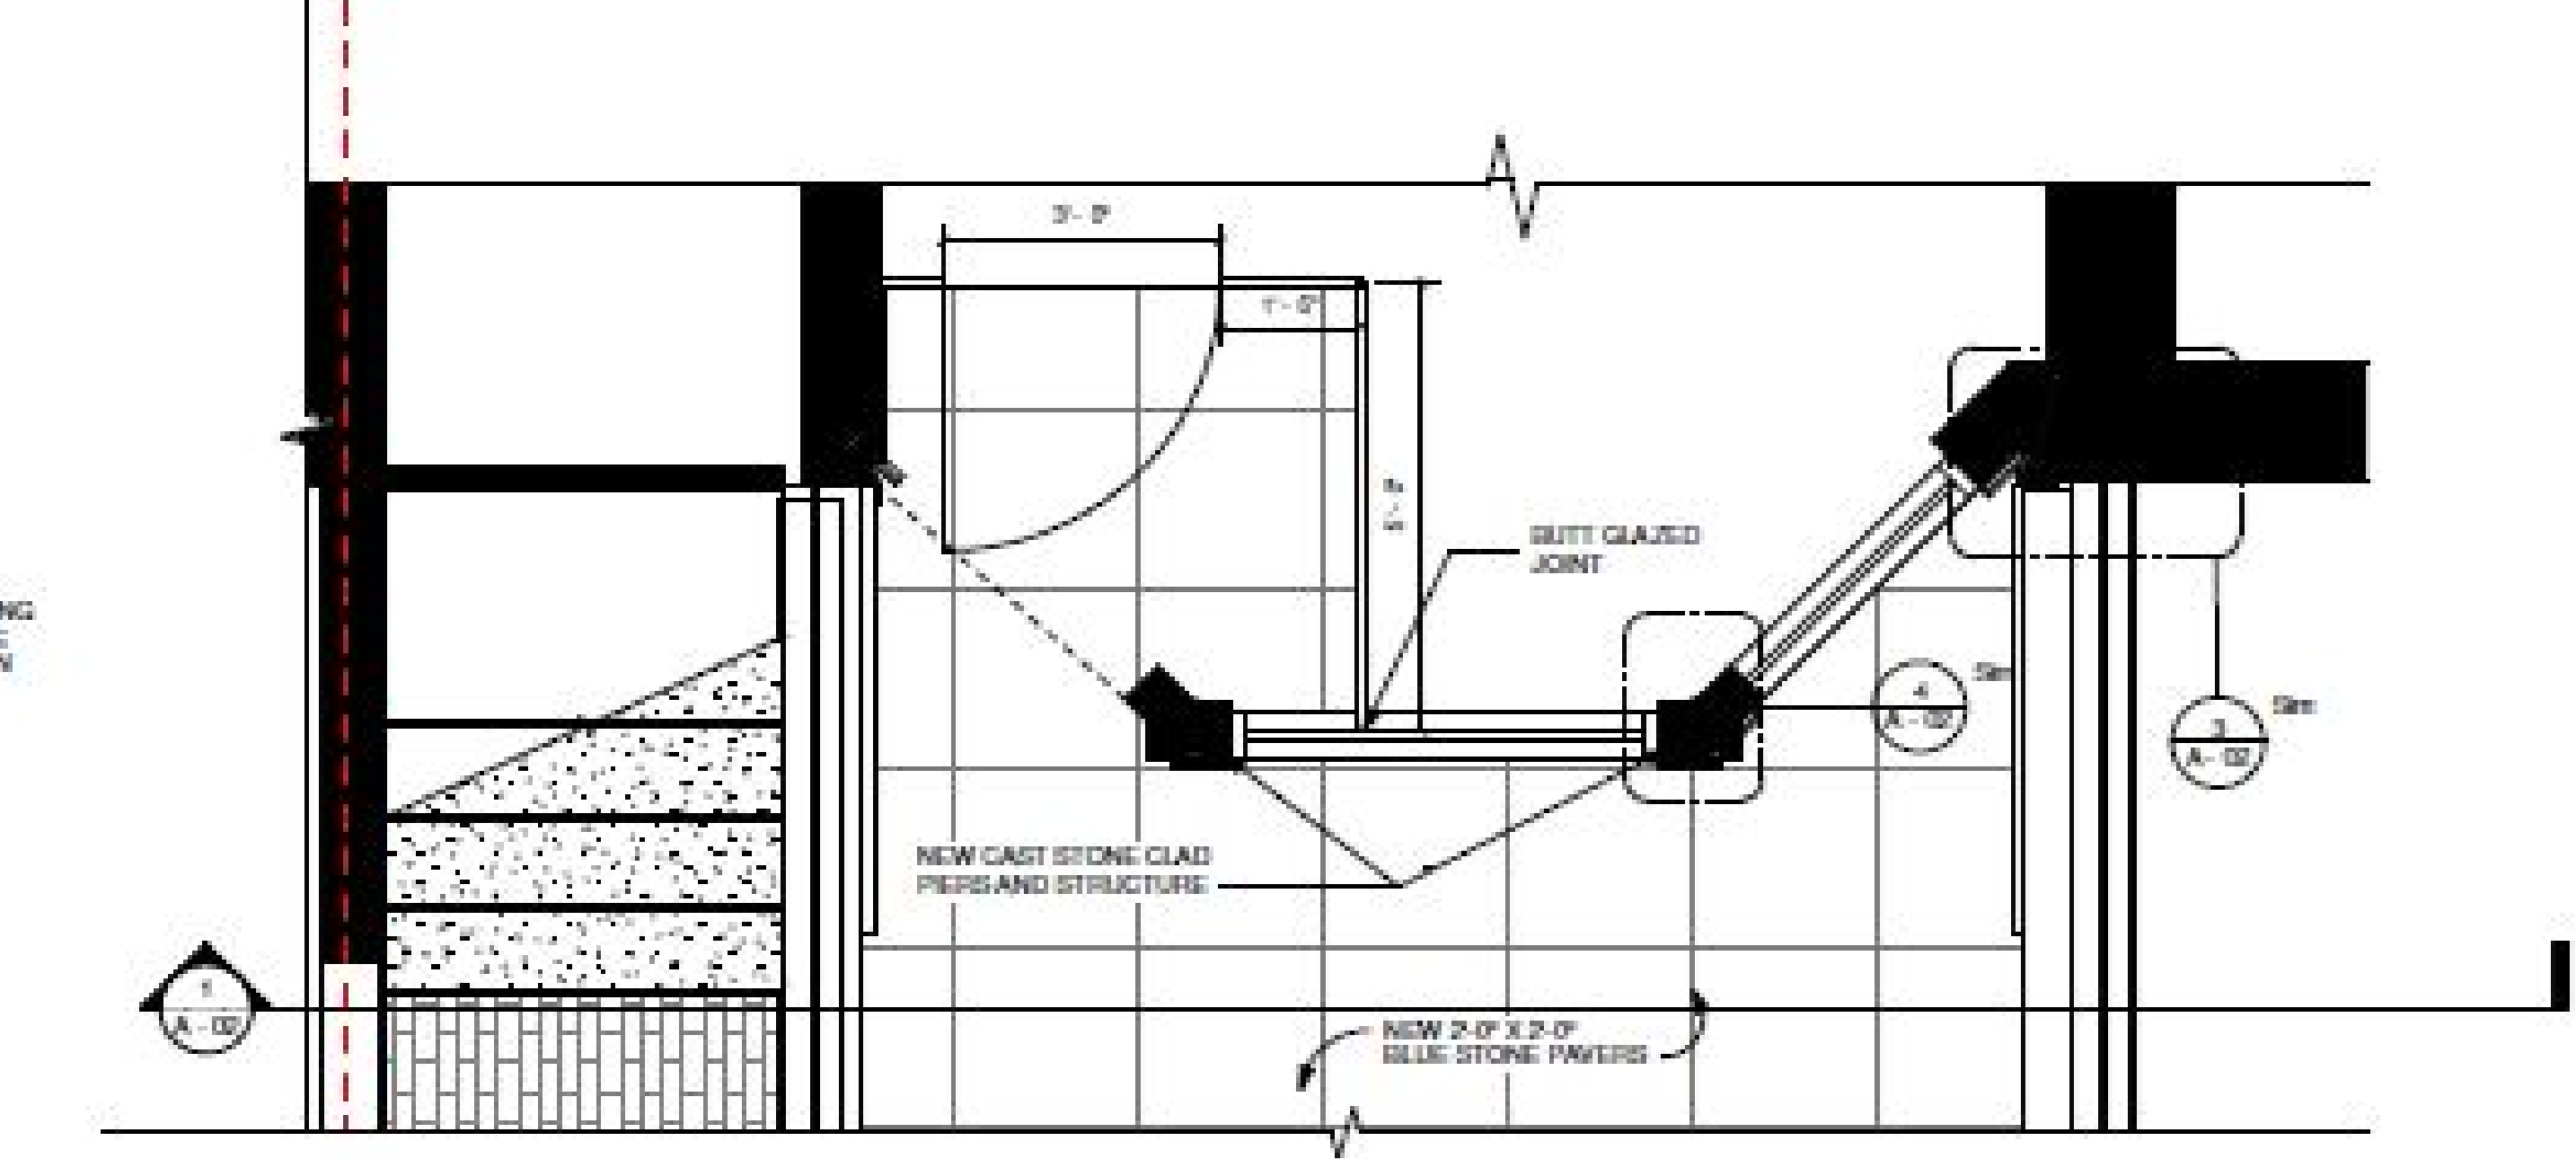

00 PARTITION PLAN LOWER LEVEL OPT 4  
1/2" = 1'-0"

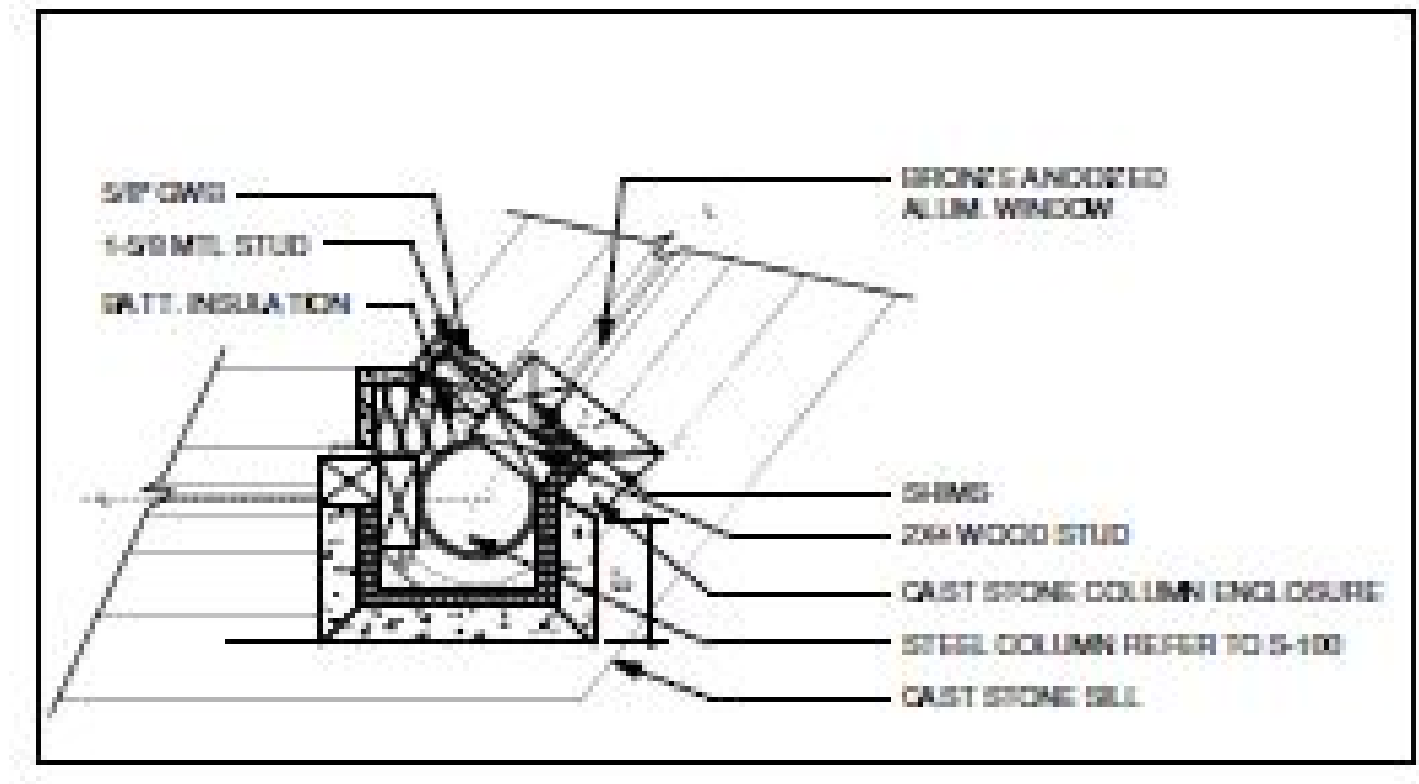

4 DETAIL - WINDOW AT CORNER  
1 1/2" = 1'-0"

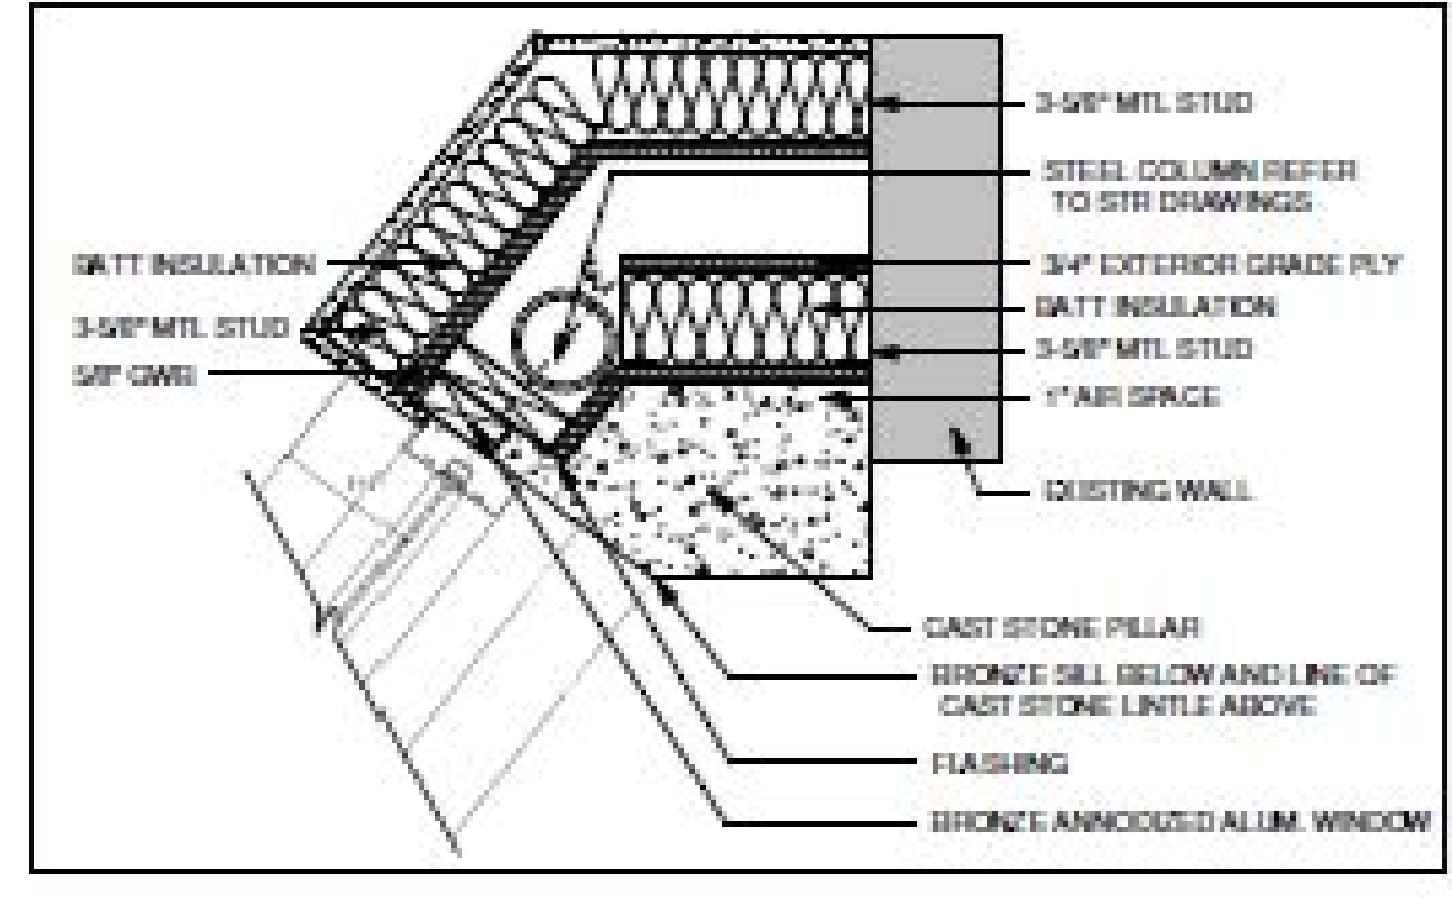

3 DETAIL - WINDOW AT EXISTING WALL  
1 1/2" = 1'-0"

252 NEWBURY STREET  
LDJ  
DEVELOPMENT, LLC.

252 NEWBURY STREET  
BOSTON, MA, 02116

© Silverman Trykowski Associates, Inc. expressly reserves its common law copyright and other property rights in these plans. These plans are not to be reproduced, changed or copied in any form or manner whatsoever nor are they to be assigned to any third party without first obtaining the expressed written permission and consent of Silverman Trykowski Associates, Inc.



125 Broad Street, 7th Floor  
Boston, MA 02110  
T: 617.426.1501  
F: 617.426.5491

www.sta-design.com


DESIGN DEVELOPMENT




No.	Description	Date

Scale: As Indicated  
Project Number: 2025025  
Date: 02/14/20  
Drawn by: JA  
Checked by: TY


A - 03  
GARDEN PLANS

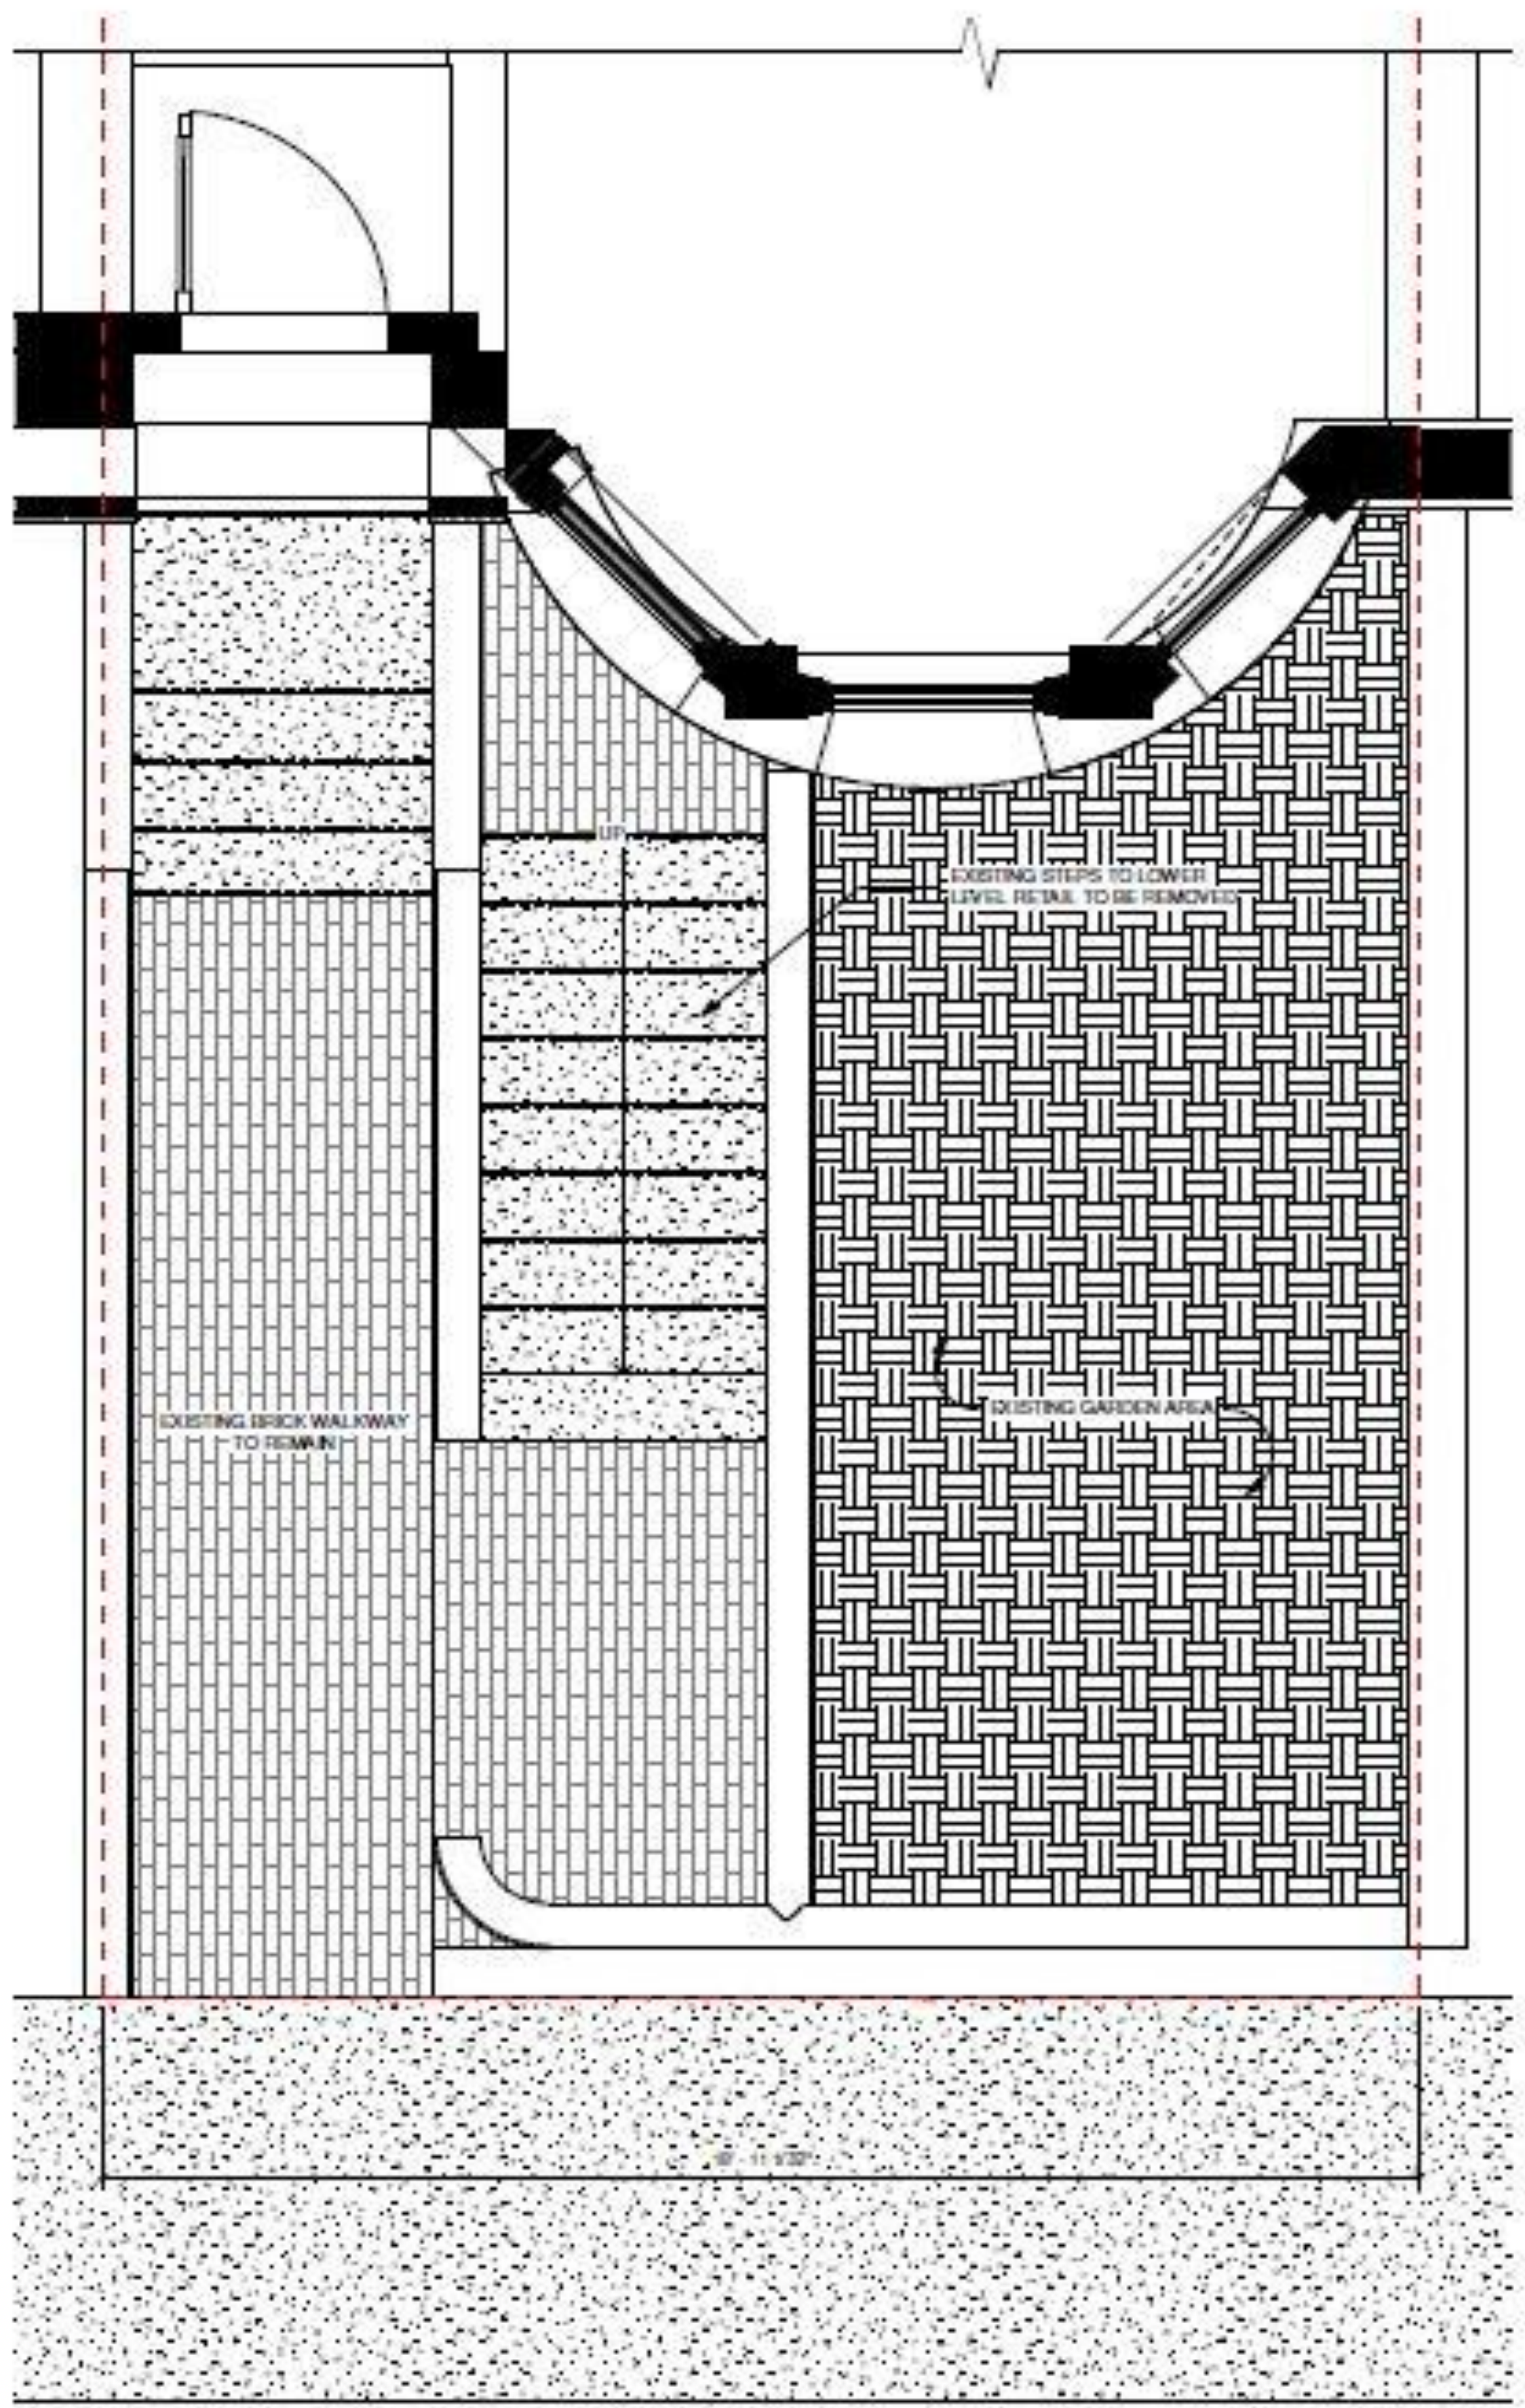


2 01 EXISTING GARDEN  
1/2" = 1'-0"

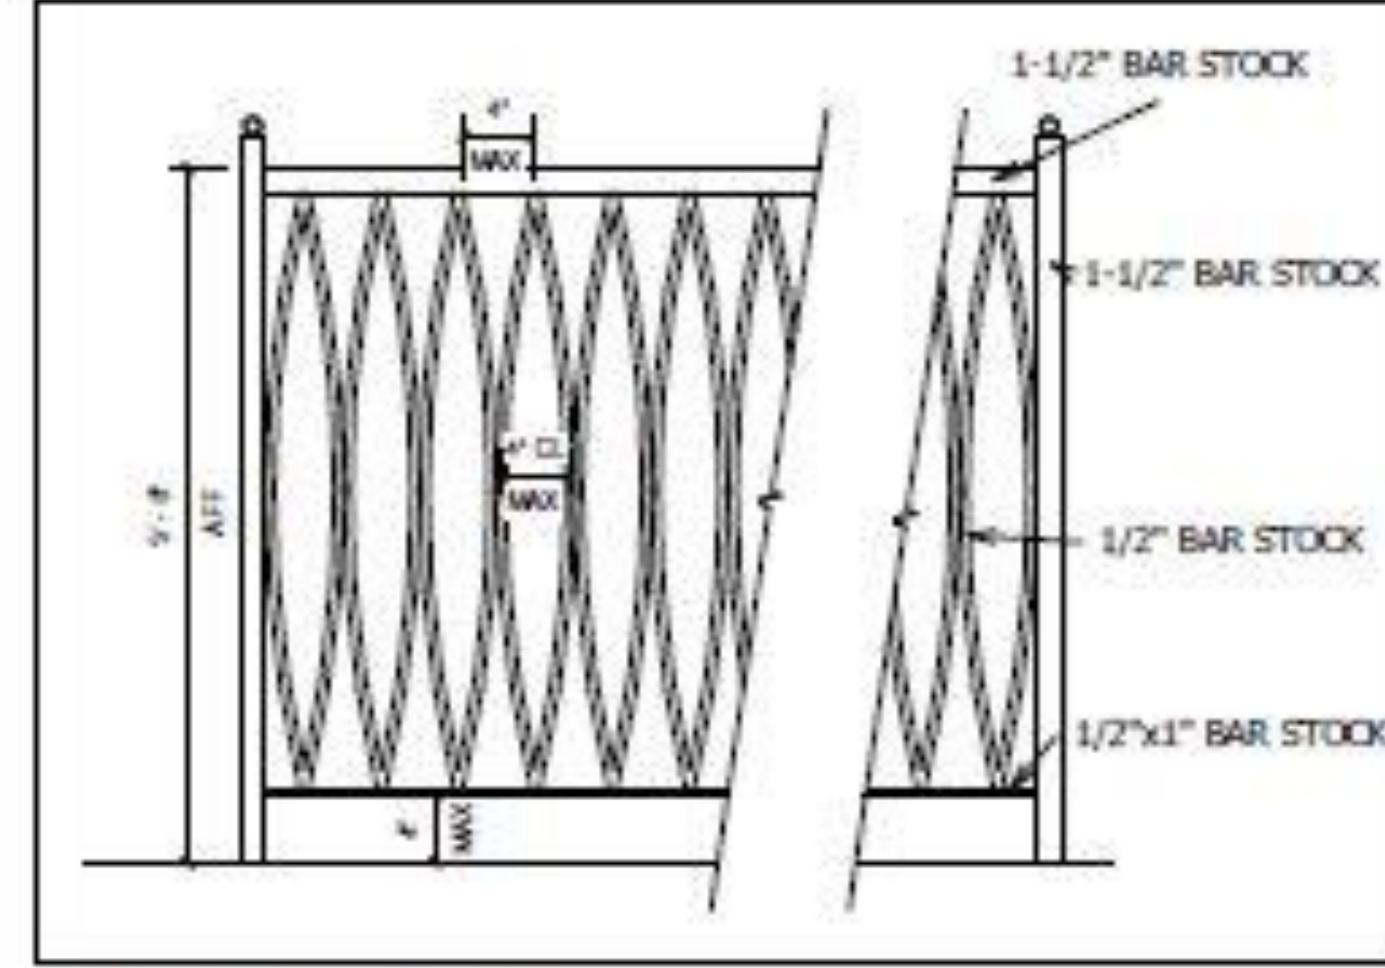


3 DETAIL - RAIL DETAIL  
1" = 1'-0"

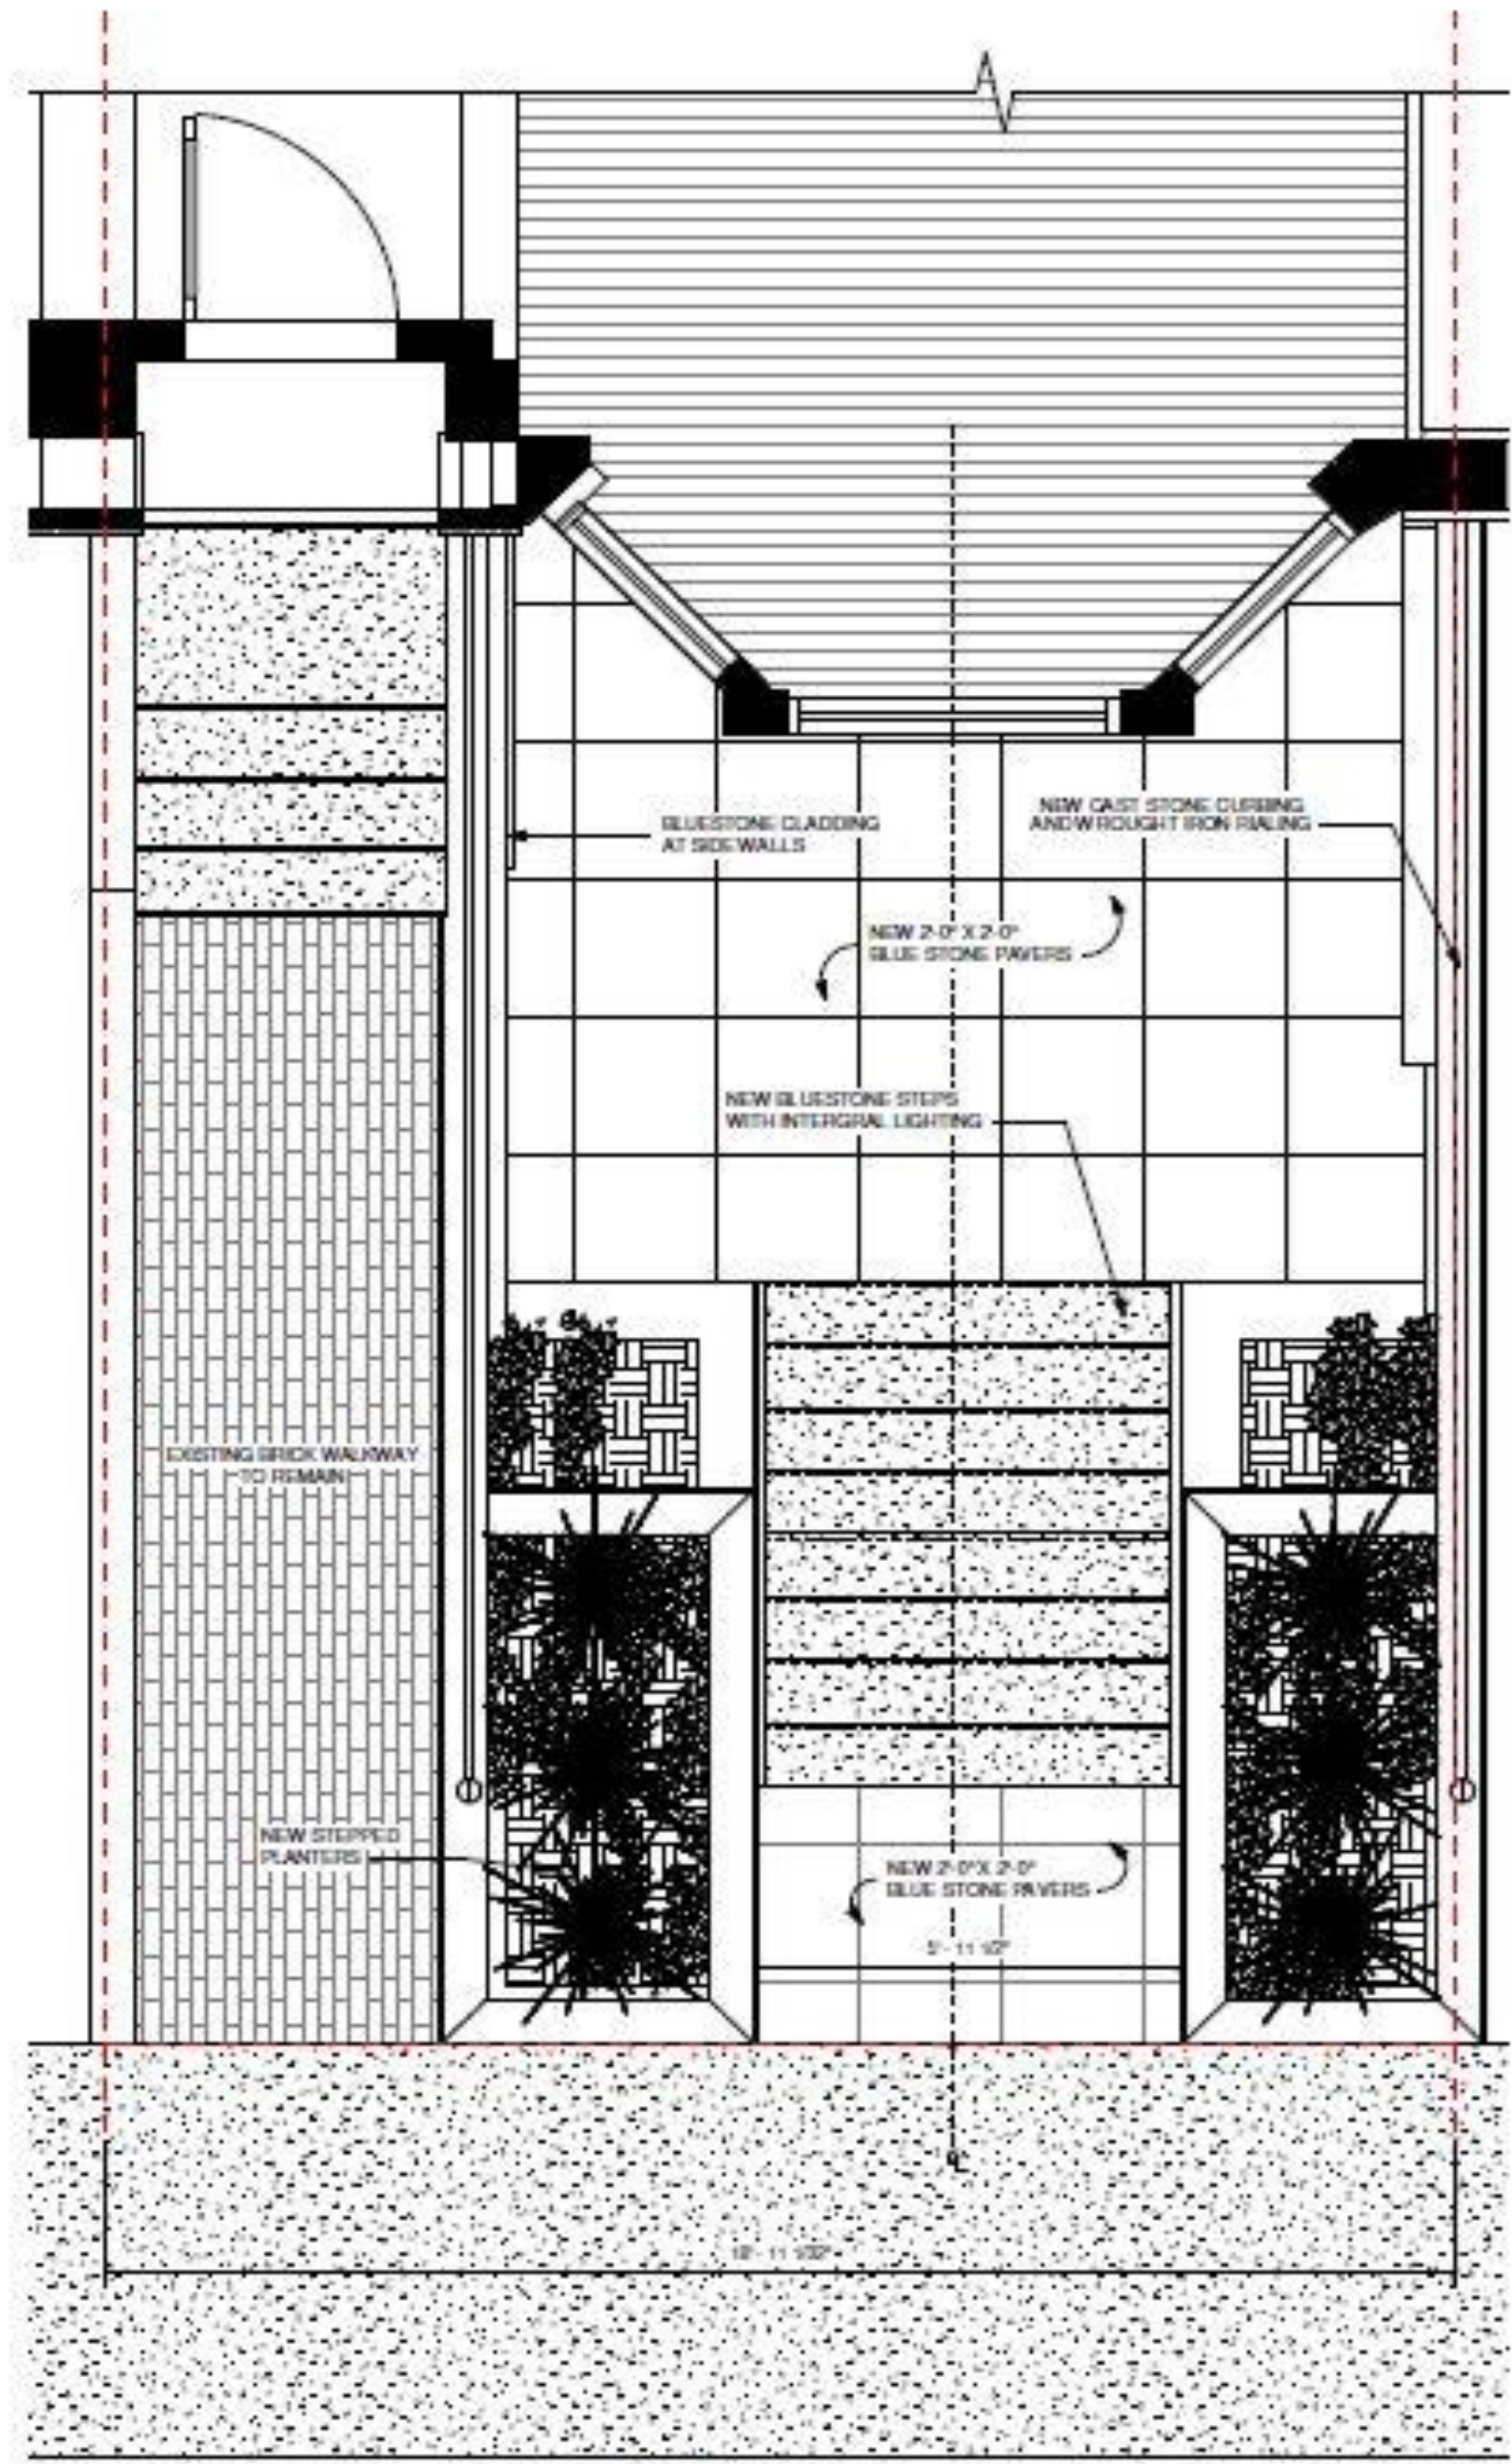


1 01 PROPOSED GARDEN PLAN  
1/2" = 1'-0"

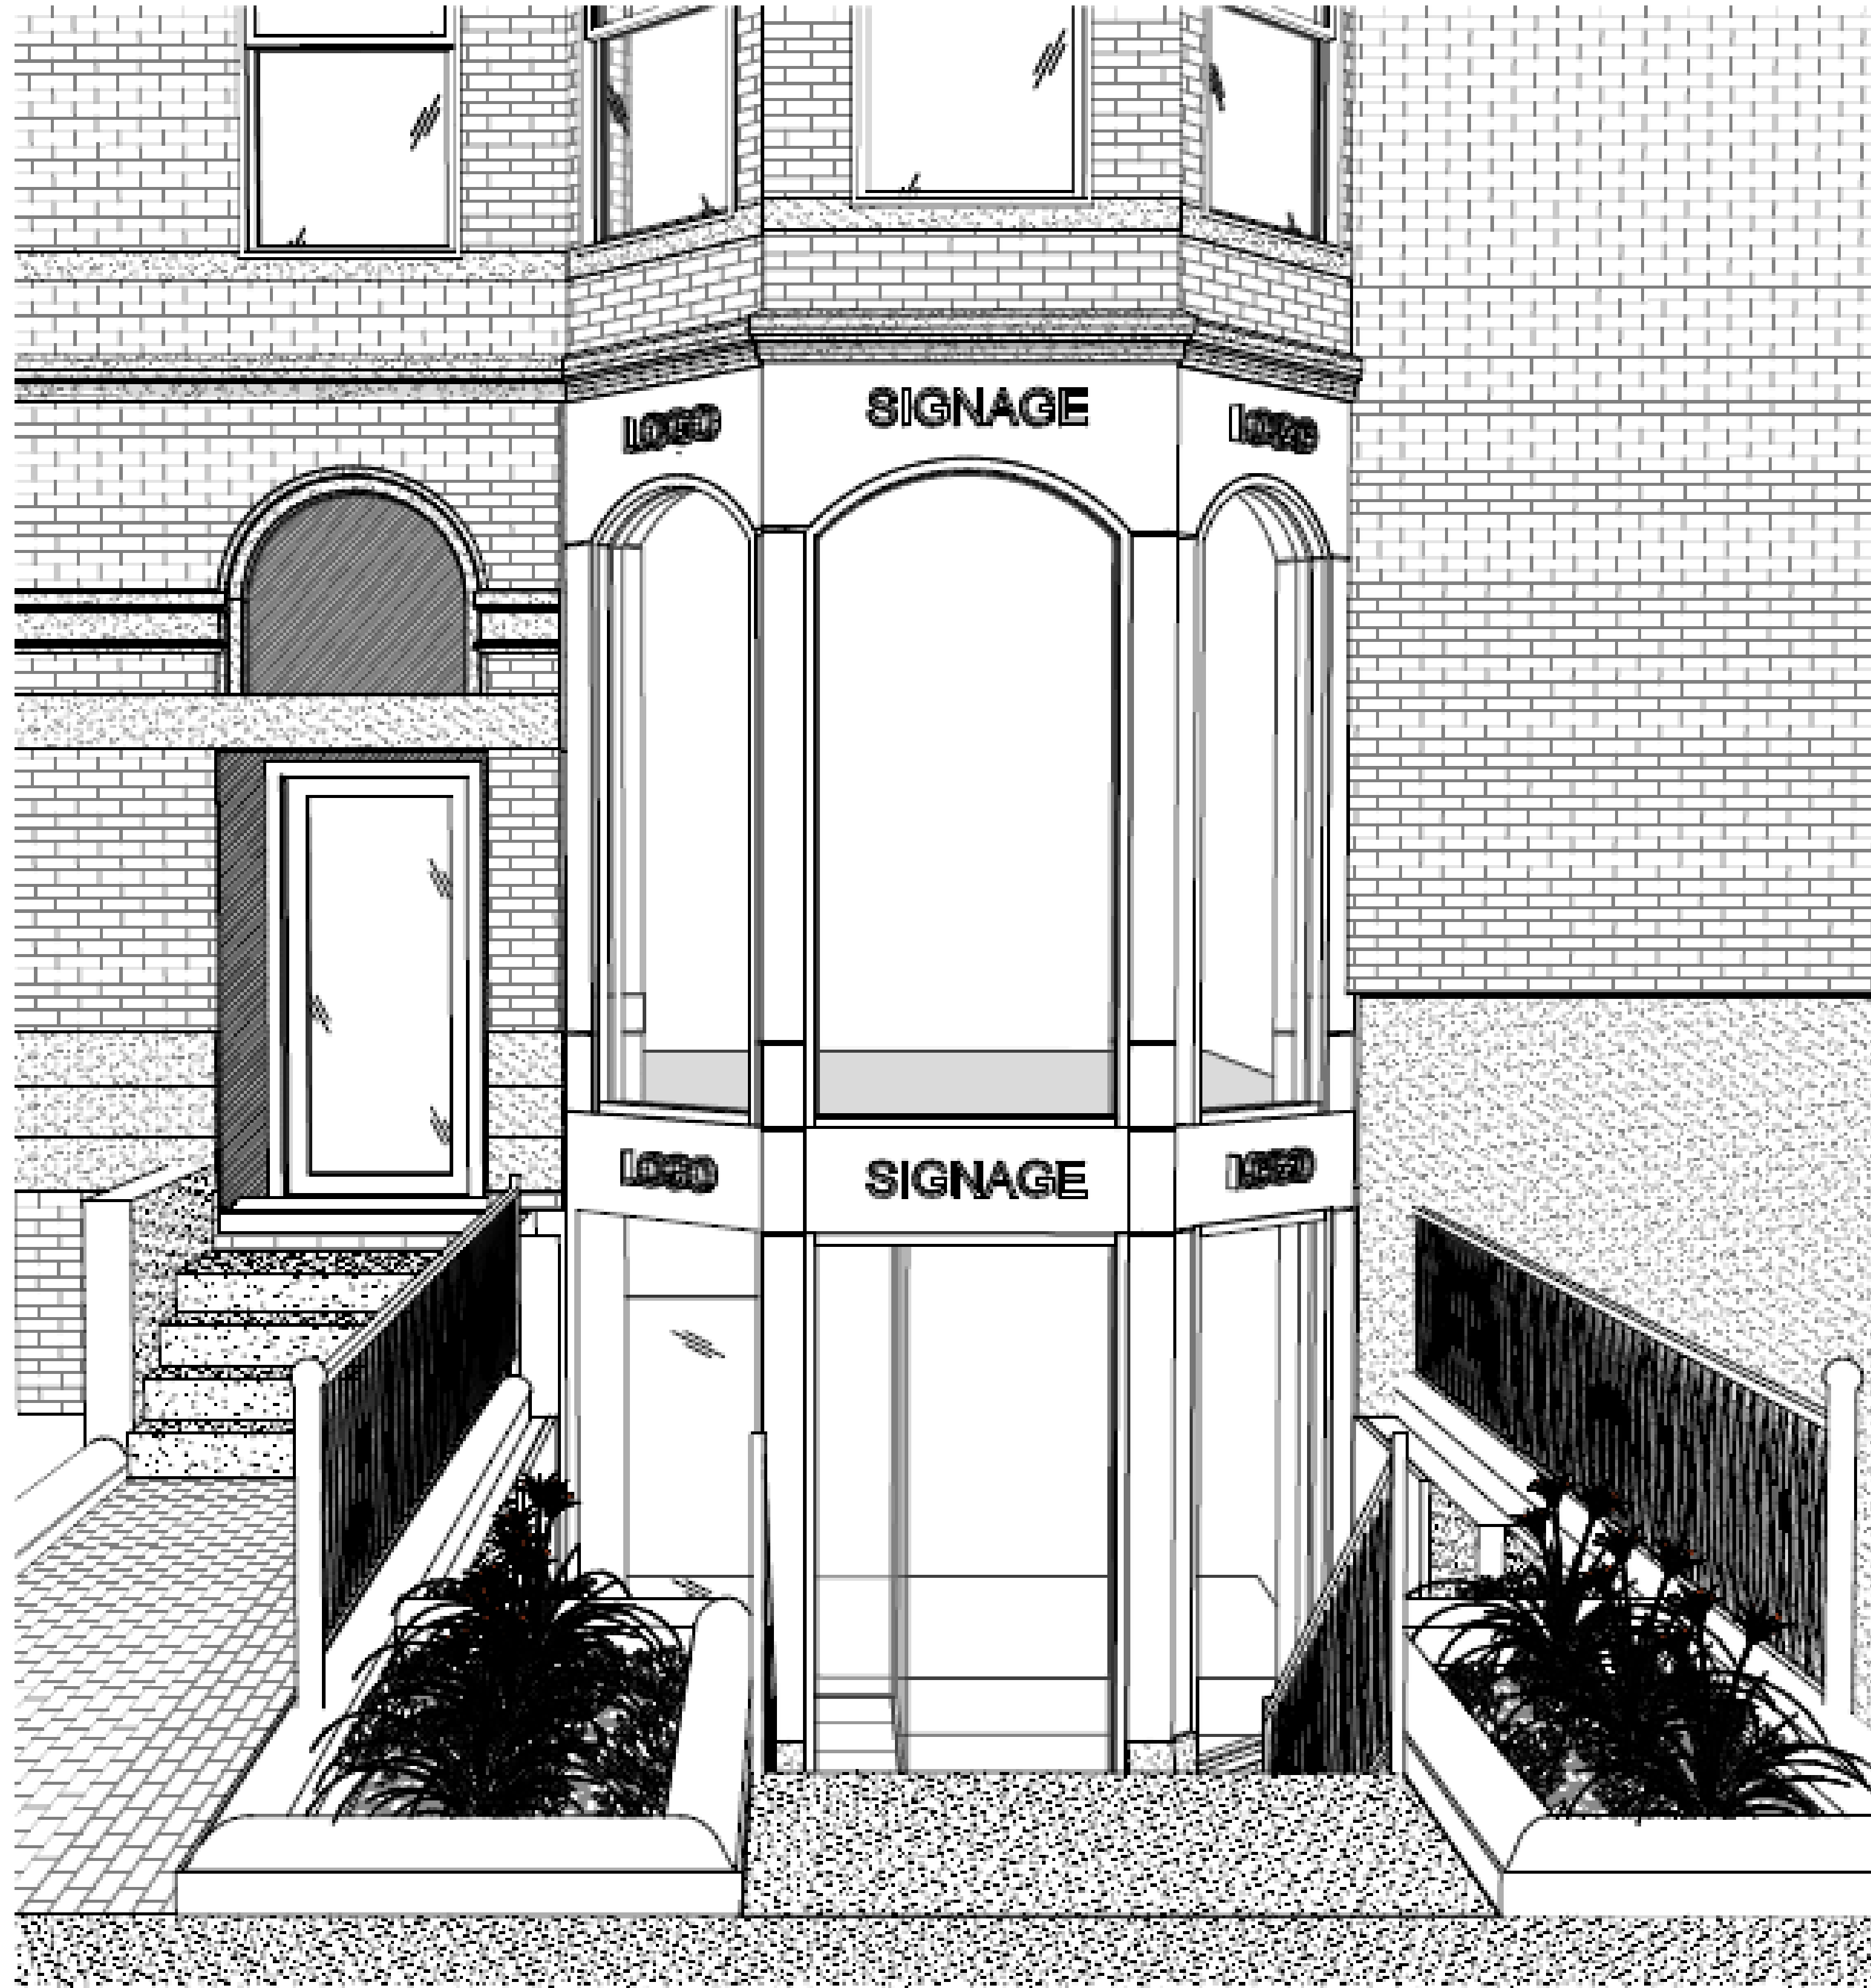

1 3D VIEW - OPT 4 CENTER

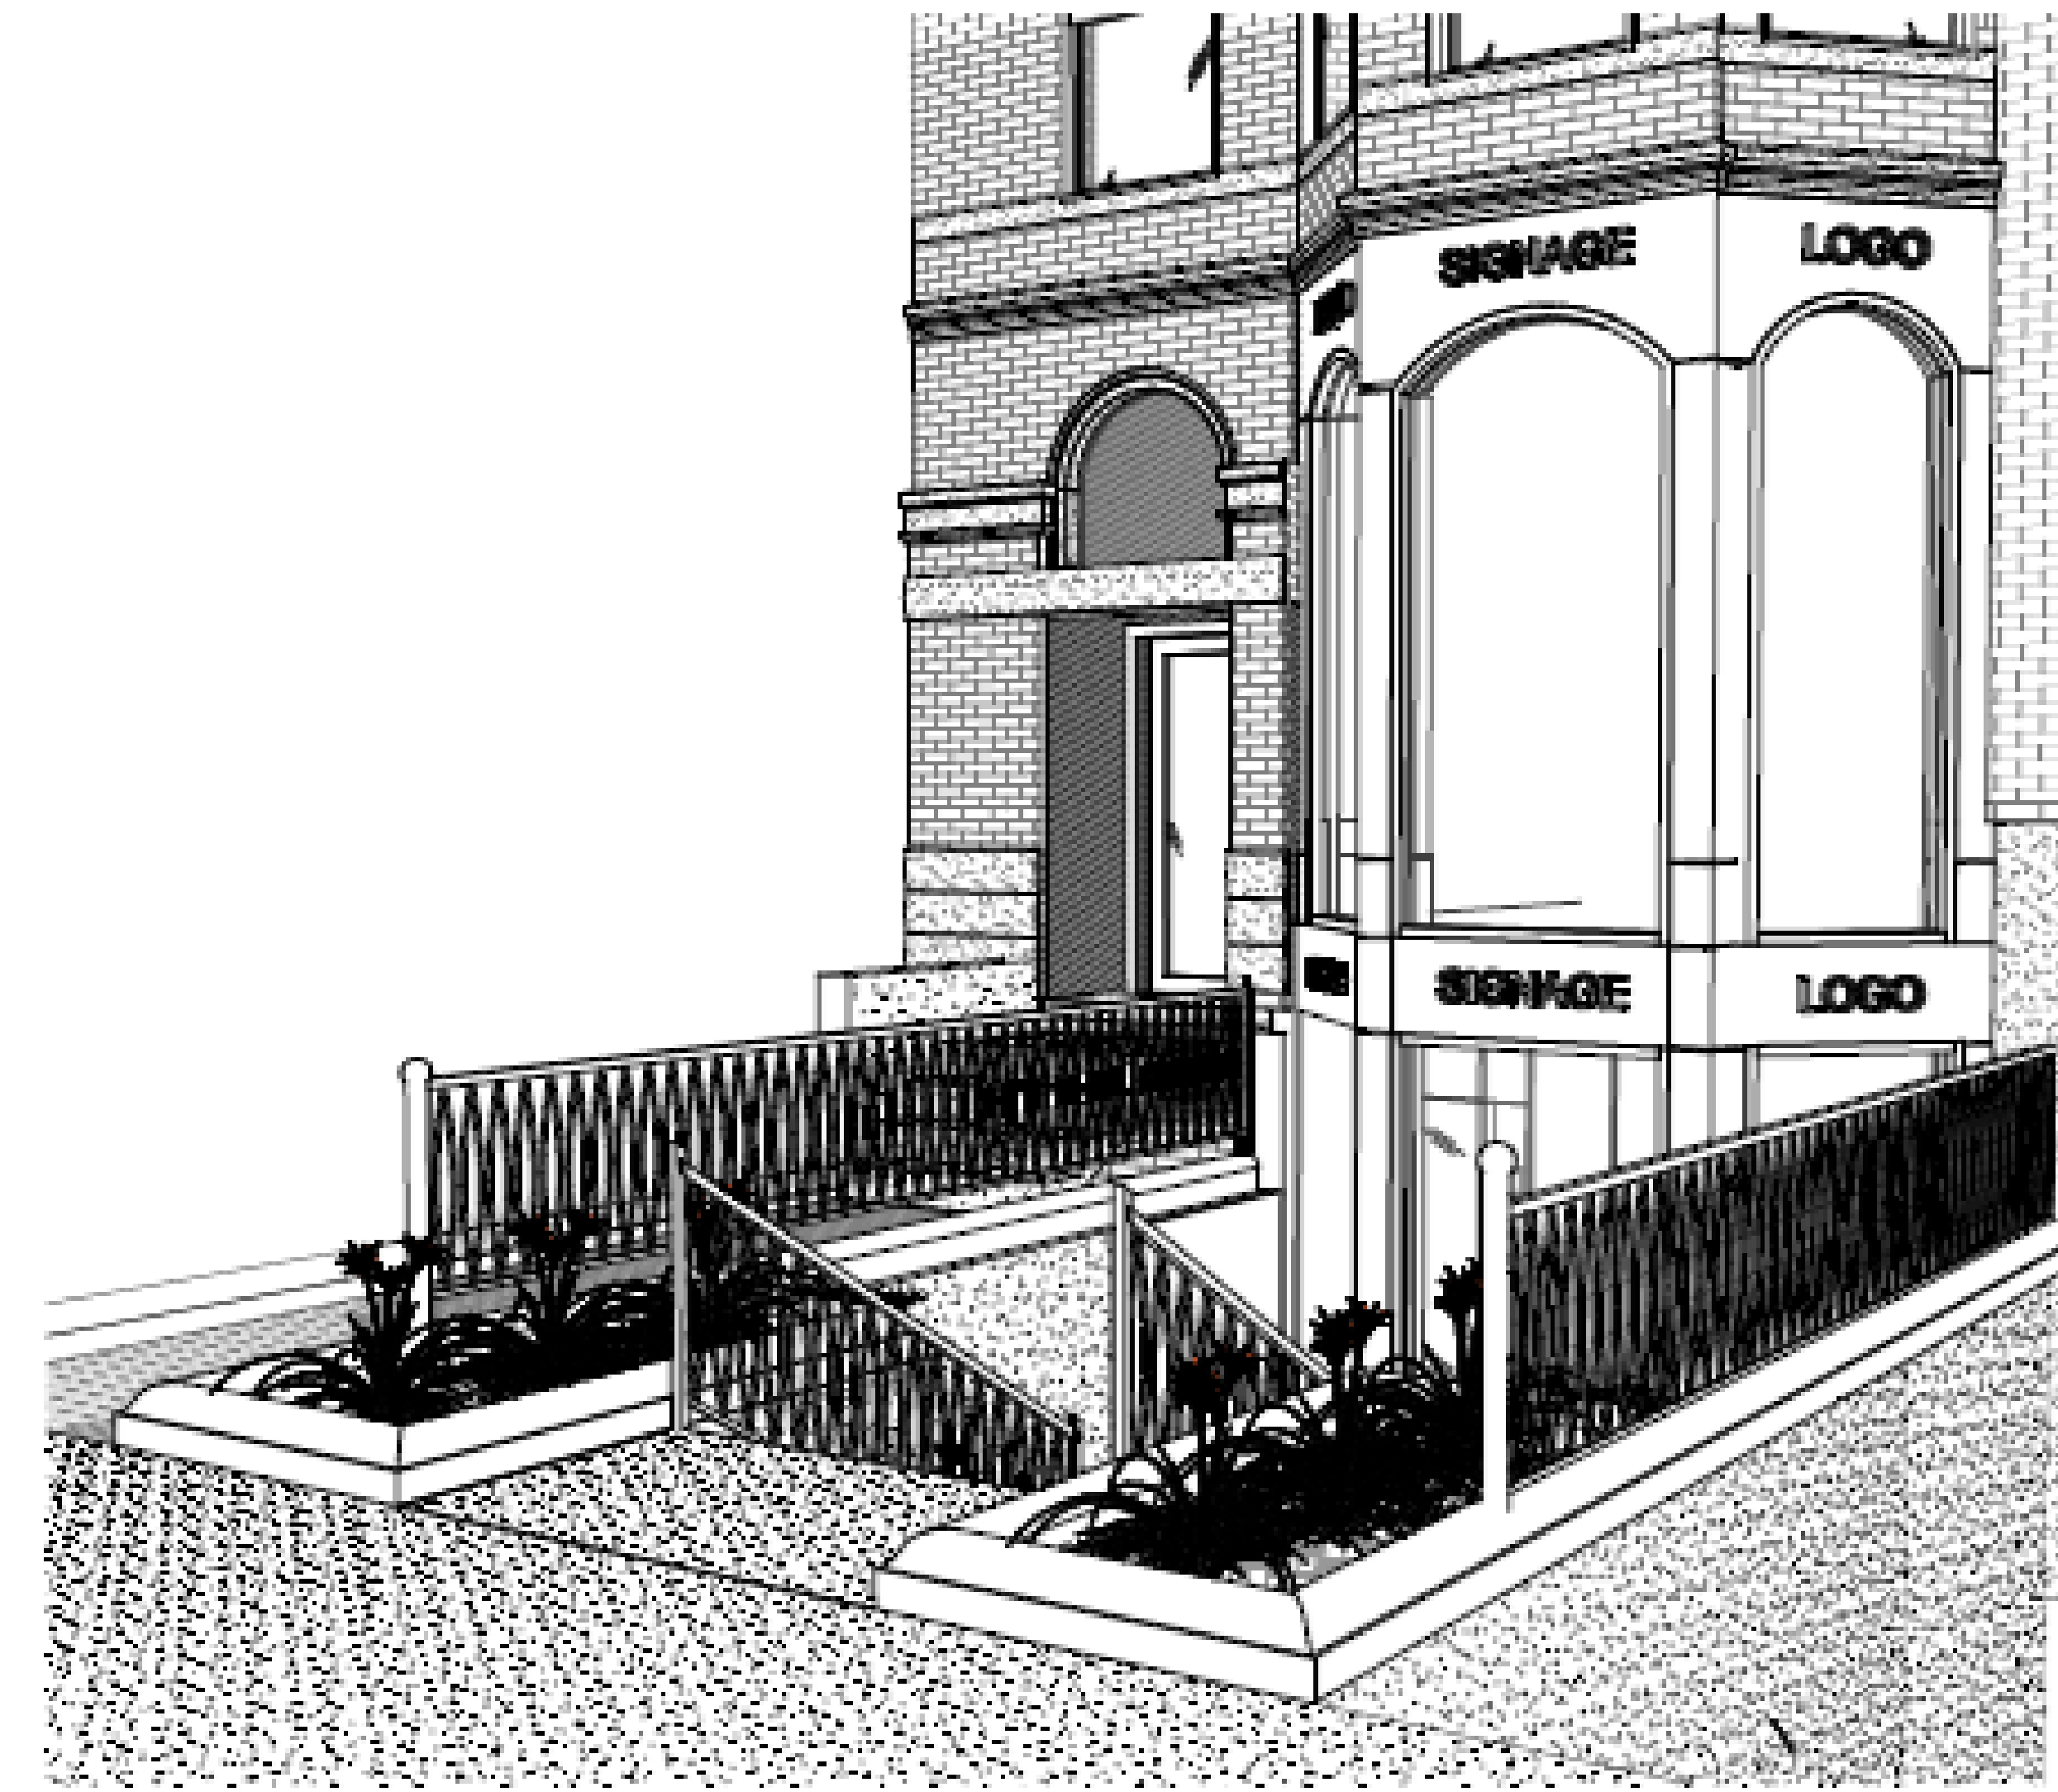

3 3D VIEW - OPTION 4 RIGHT

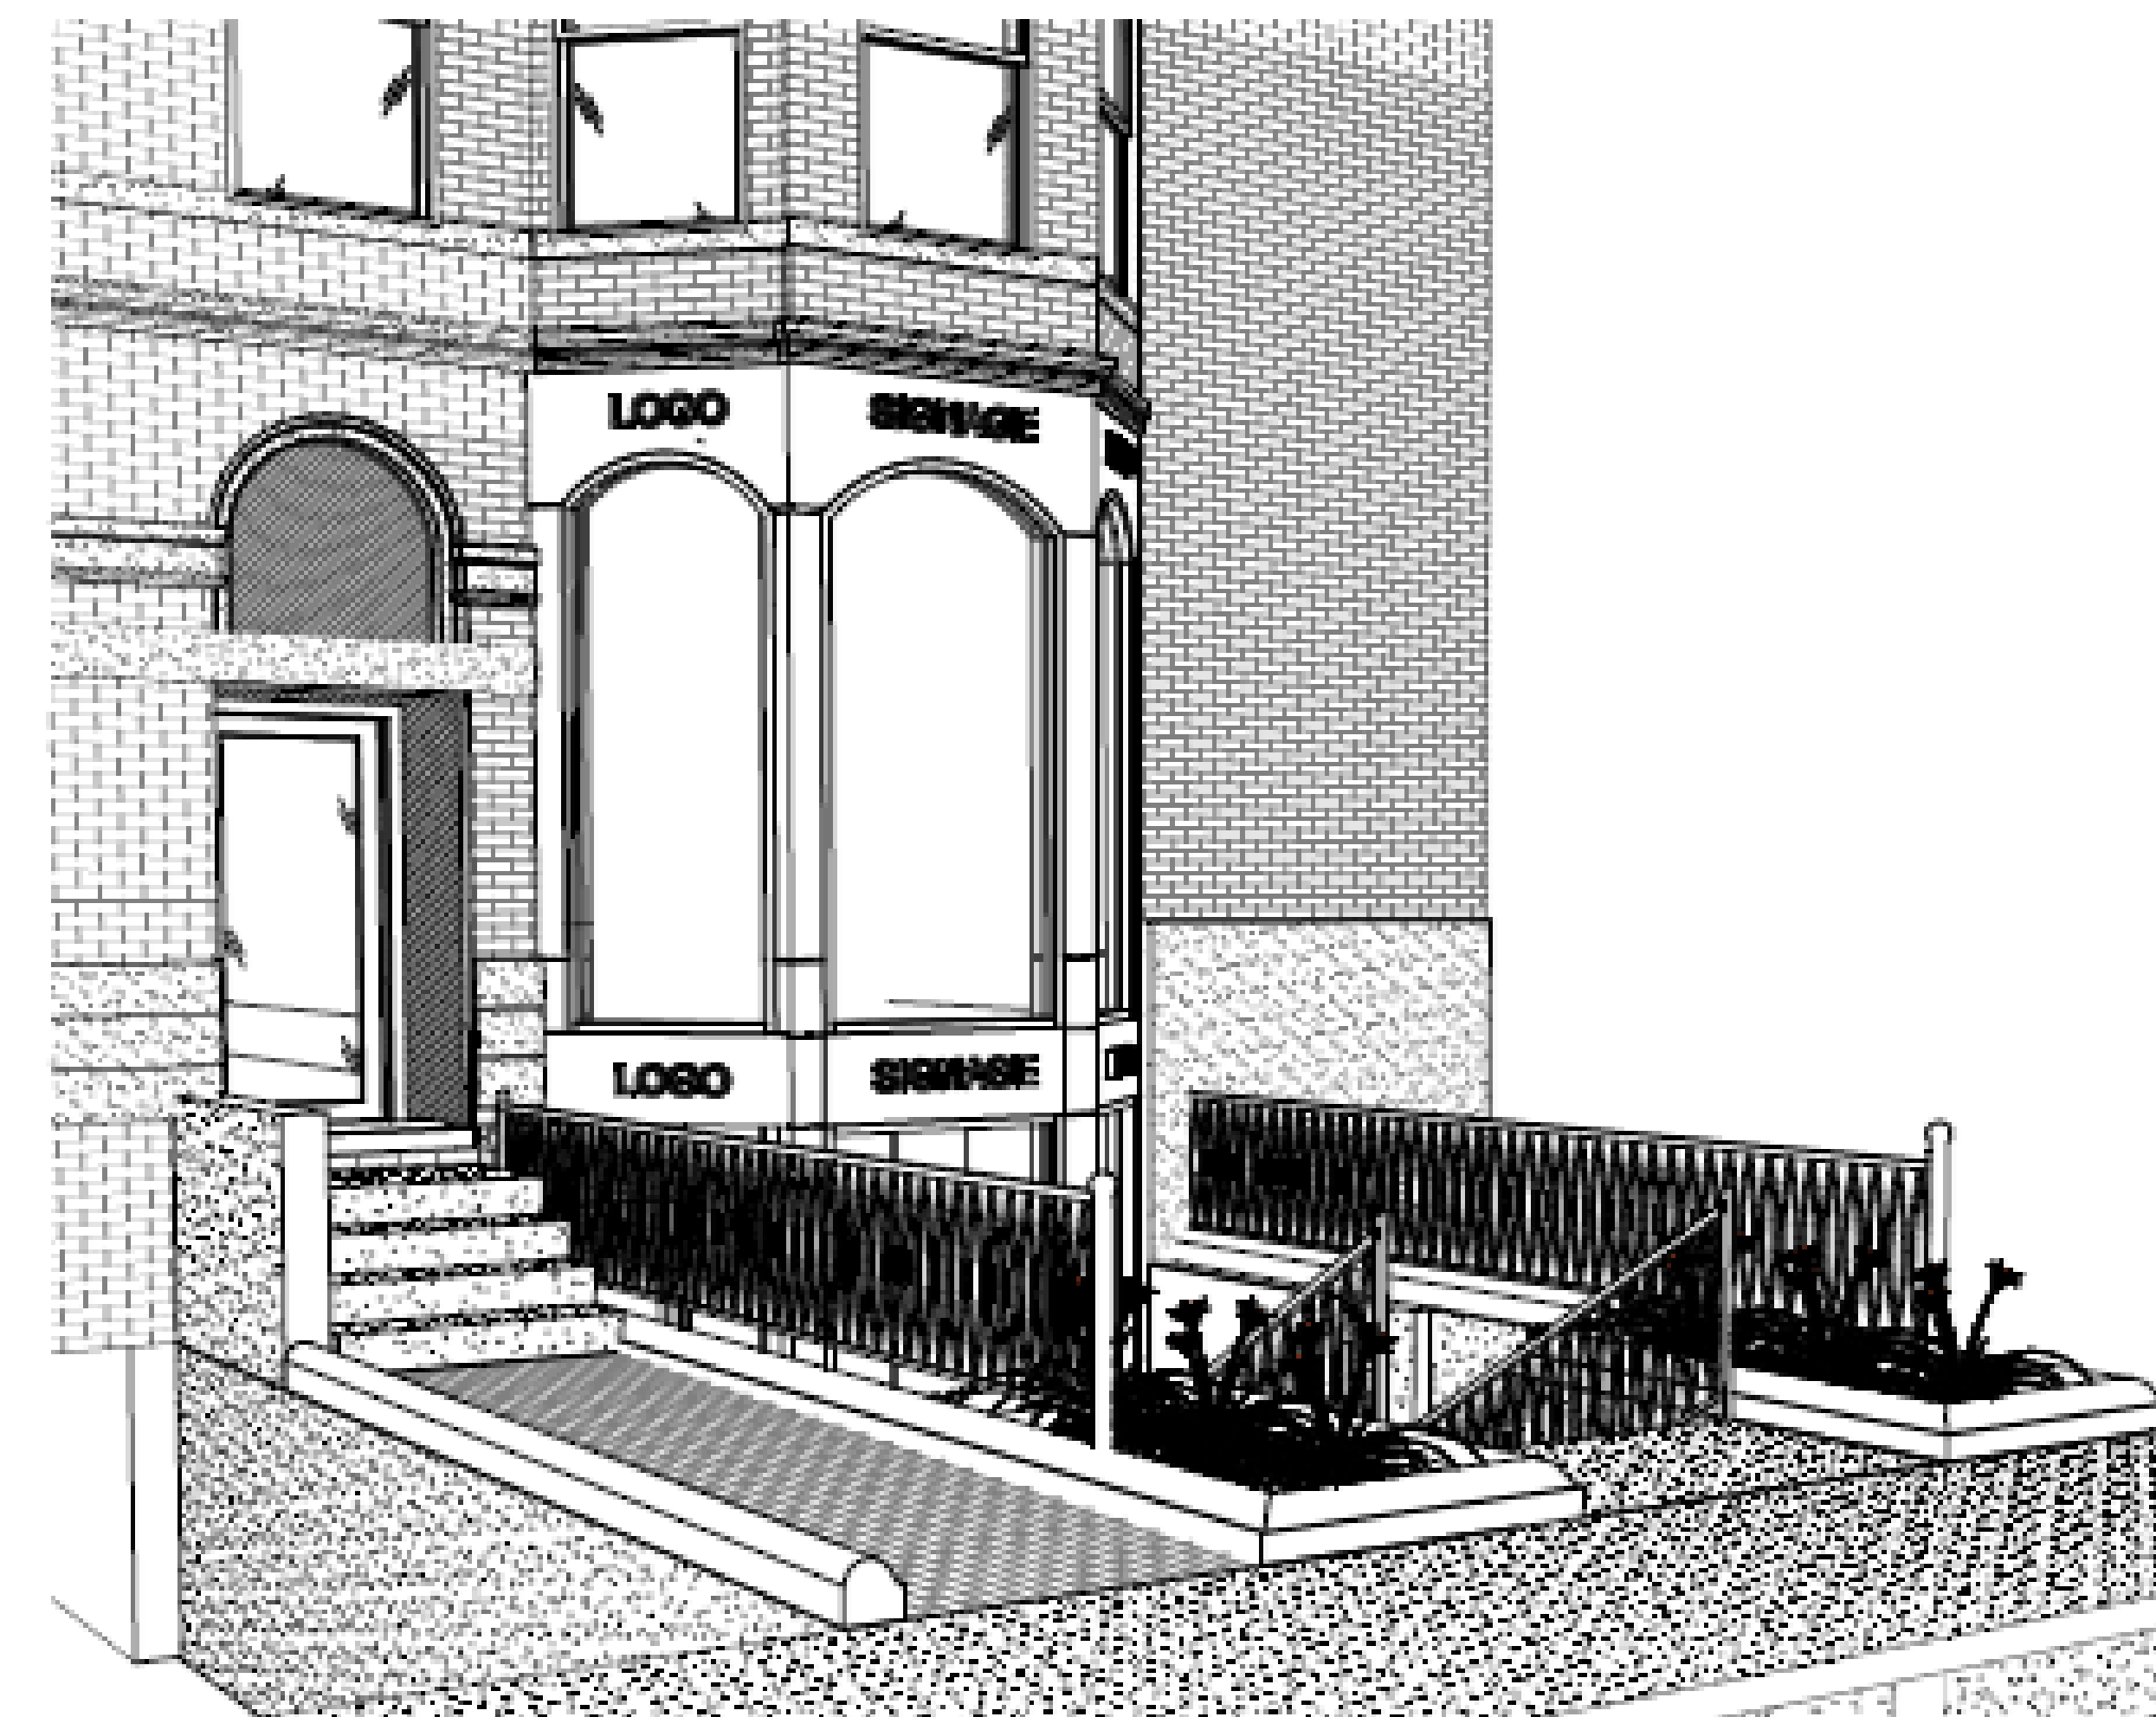

2 3D VIEW - OPTION 4 LEFT

252 NEWBURY STREET  
LDJ  
DEVELOPMENT,  
LLC.

252 NEWBURY STREET  
BOSTON, MA, 02116


© Silverman Trykowski Associates, Inc. expressly reserves its common law copyright and other property rights in these plans. These plans are not to be reproduced, changed or copied in any form or manner whatsoever nor are they to be assigned to any third party without first obtaining the expressed written permission and consent of Silverman Trykowski Associates, Inc.



125 Broad Street, 7th Floor  
Boston, MA 02110  
T: 617.426.1501  
F: 617.426.5401

[www.sta-design.com](http://www.sta-design.com)

DESIGN DEVELOPMENT

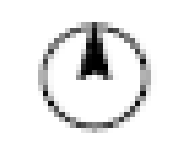

No.	Description	Date

Scale: \_\_\_\_\_  
Project Number: 2020-021  
Date: 11/09/20  
Drawn by: JA  
Checked by: TY

A - 04  
3D VIEWS OPT 4













