


6/24/2021 10:00 AM RJK/PLM/0462/0462 - 370 CONGRESS STREET, BOSTON, MASSACHUSETTS - CHIMNEY DEMOLITION PLAN - 1/4" = 1'-0"

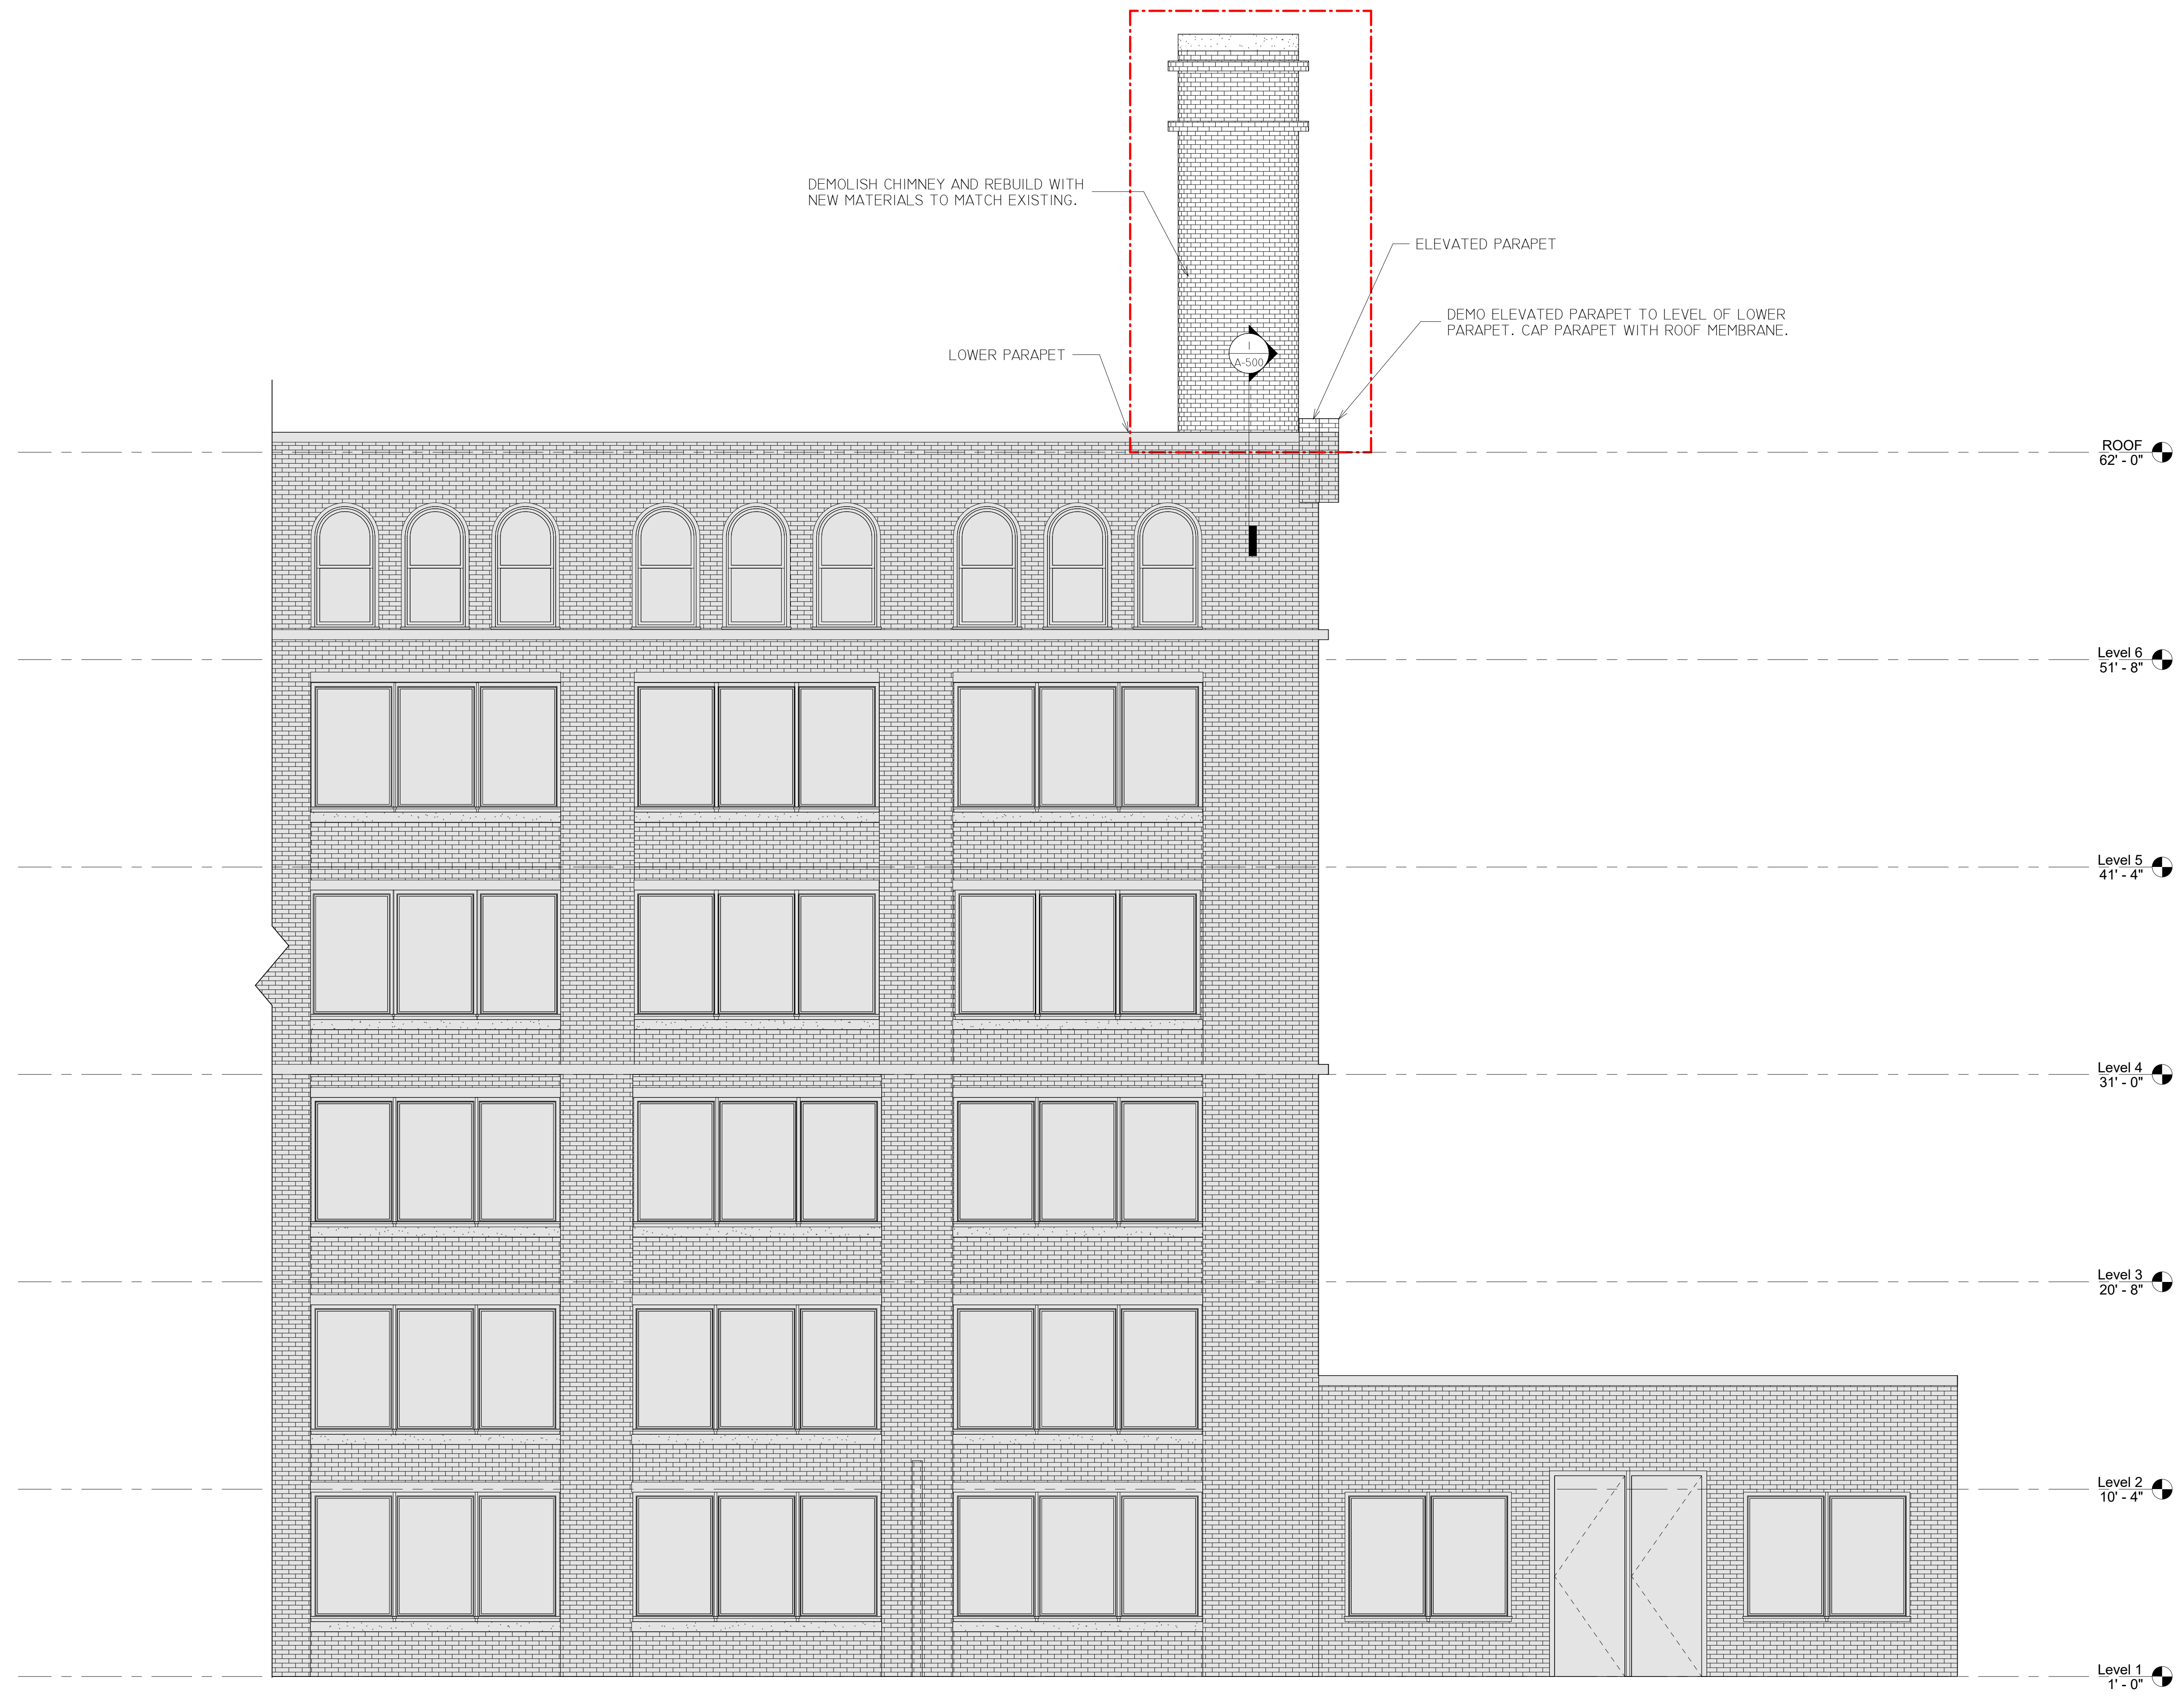

DEMOLISH CHIMNEY AND REBUILD WITH NEW MATERIALS TO MATCH EXISTING.

LOWER PARAPET

ELEVATED PARAPET

DEMO ELEVATED PARAPET TO LEVEL OF LOWER PARAPET. CAP PARAPET WITH ROOF MEMBRANE.

ROOF
62' - 0"

Level 6
51' - 8"

Level 5
41' - 4"

Level 4
31' - 0"

Level 3
20' - 8"

Level 2
10' - 4"

Level 1
1' - 0"

1 EAST ELEVATION
1/4" = 1'-0"

DRAFT - NOT FOR CONSTRUCTION

R.J. KENNEY ASSOCIATES, INC.
 Building Enclosure Consulting & Testing Laboratory
 72 Washington Street (P.O. Box 1748)
 Plainville, MA 02762-0748
 T: (508) 695-1526 F: (508) 695-2898

Professional Seal:


Project Title:
RESIDENCE INN
370 CONGRESS STREET
BOSTON, MA

Revision Schedule		Revision Description
No.	Date	


Issue Date: 6/24/2021
 Scale: As Indicated
 Drawn By: MJB
 Checked By: MCC
 RJK Proj. #: Q462

Sheet Title:
ELEVATION


A-200
CHIMNEY DEMOLITION PLAN 6/24/2021

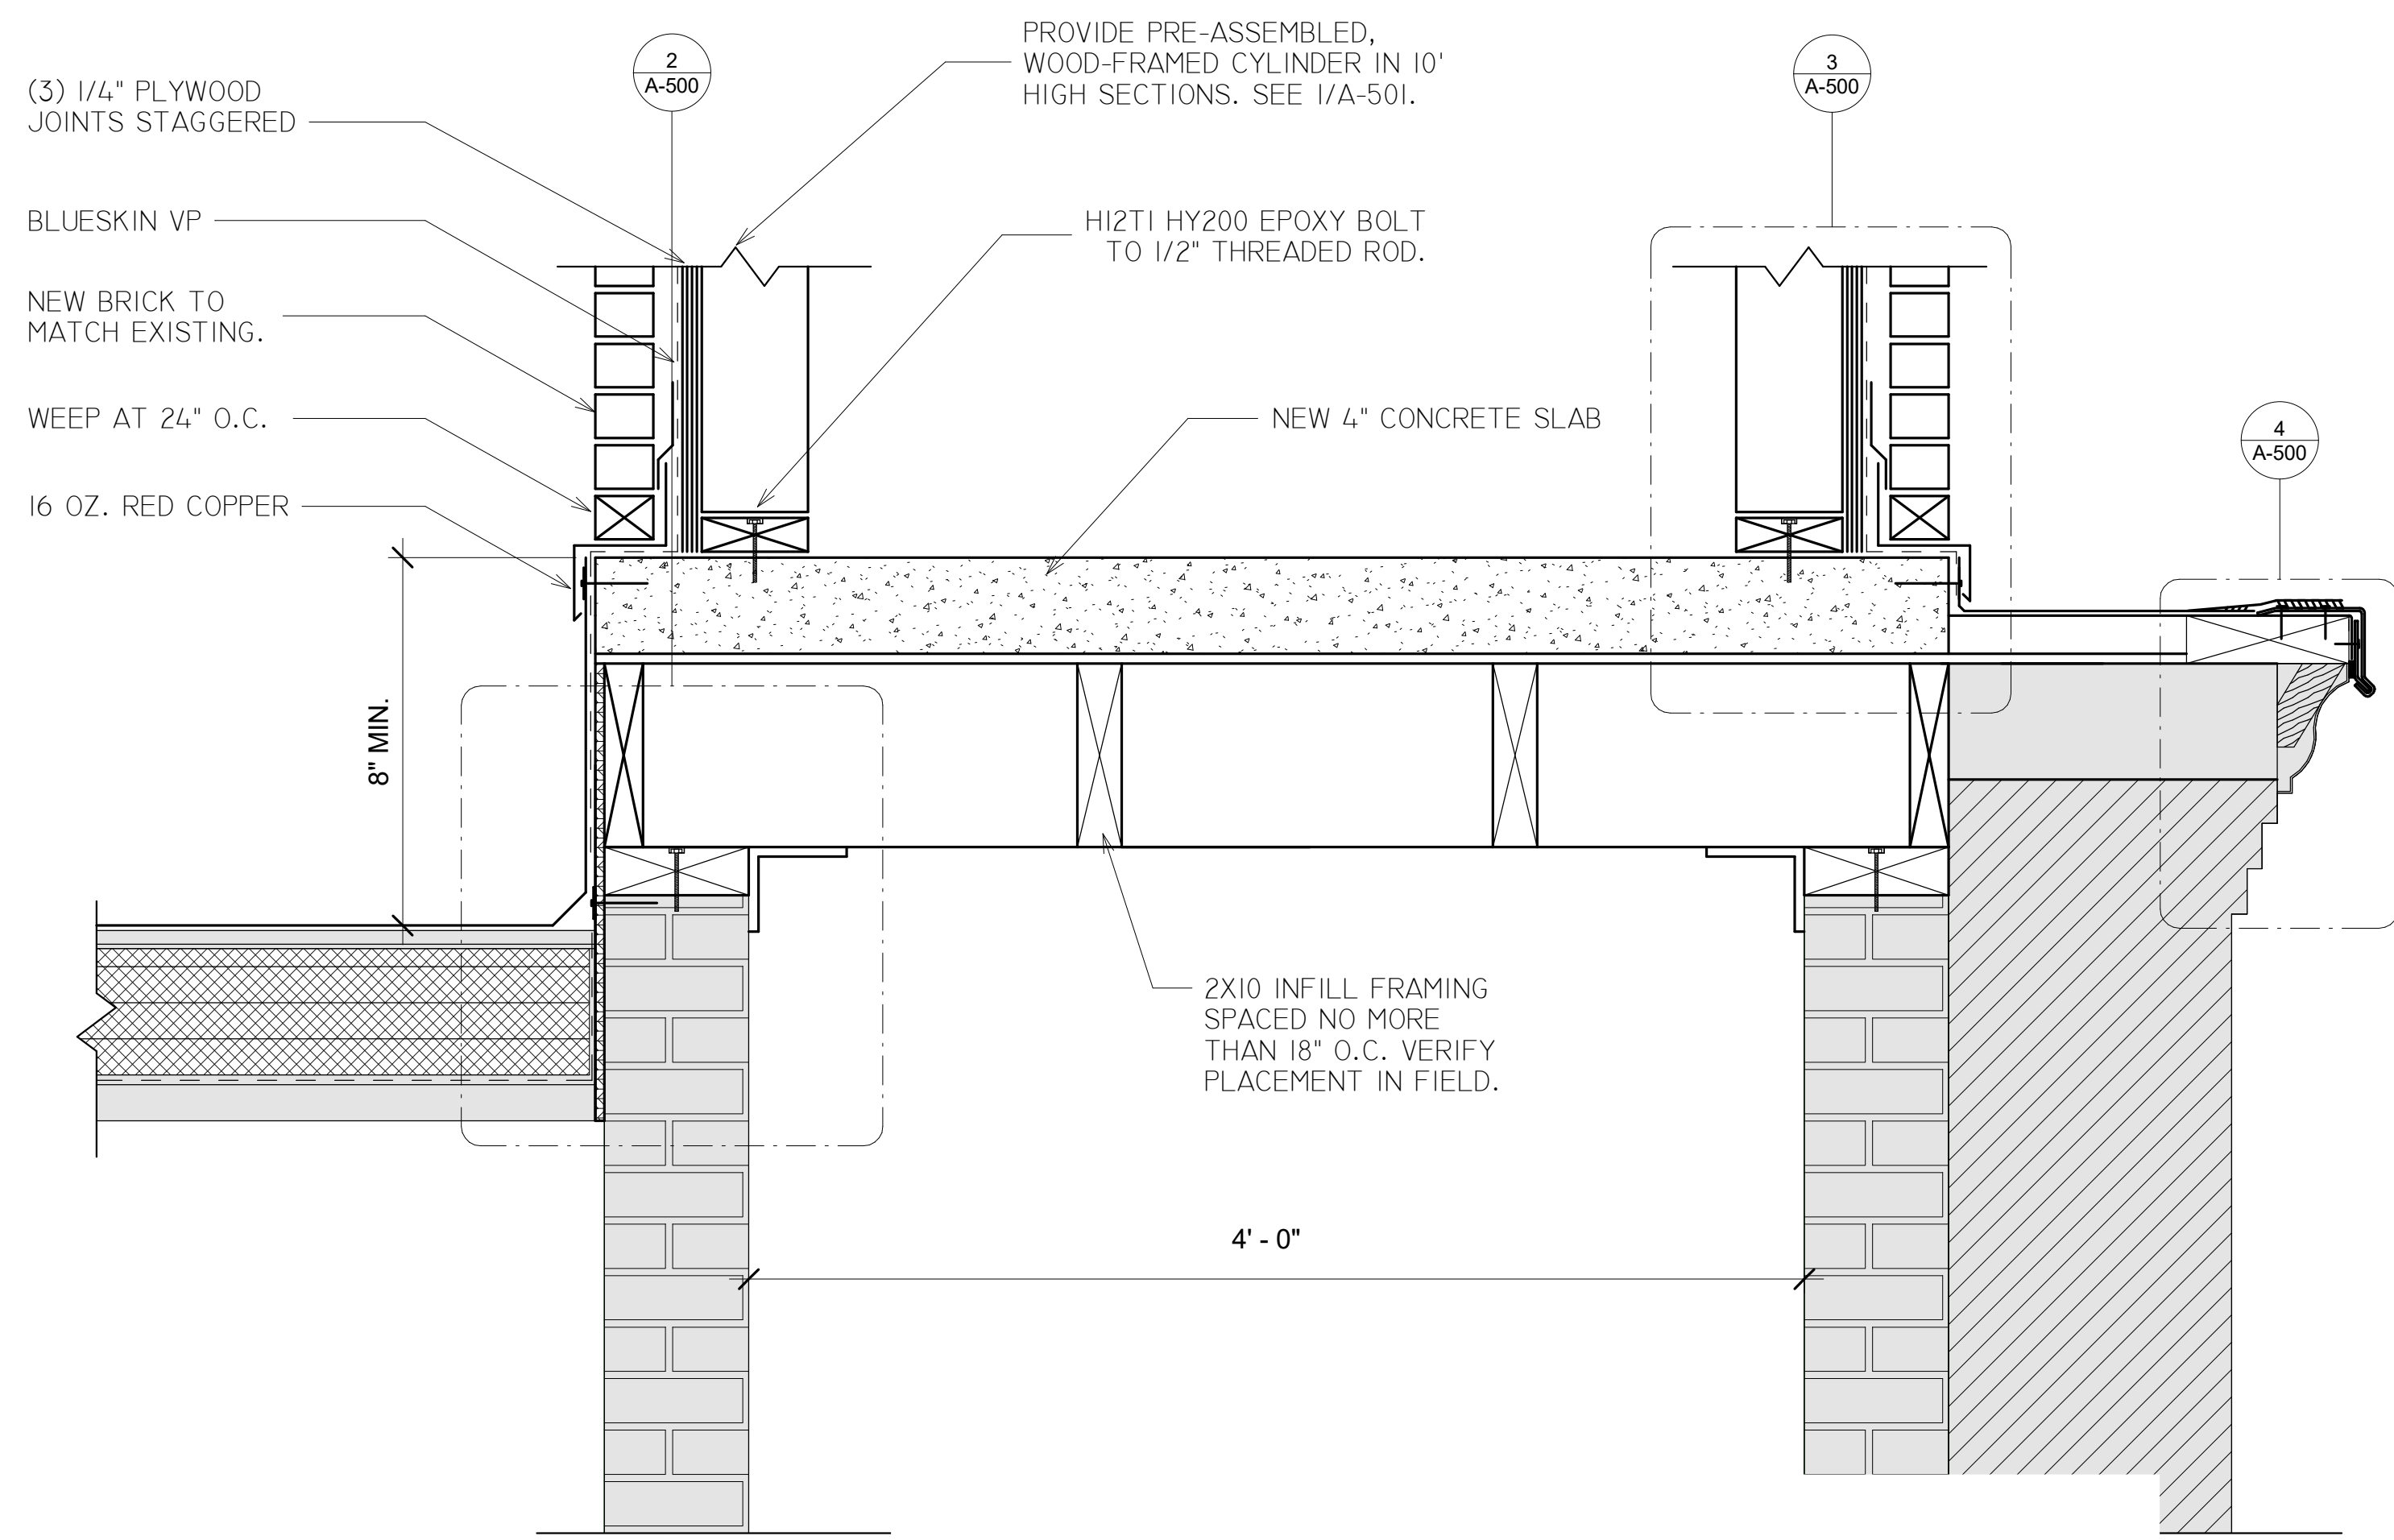


① SECTION THROUGH CHIMNEY
1 1/2" = 1'-0"

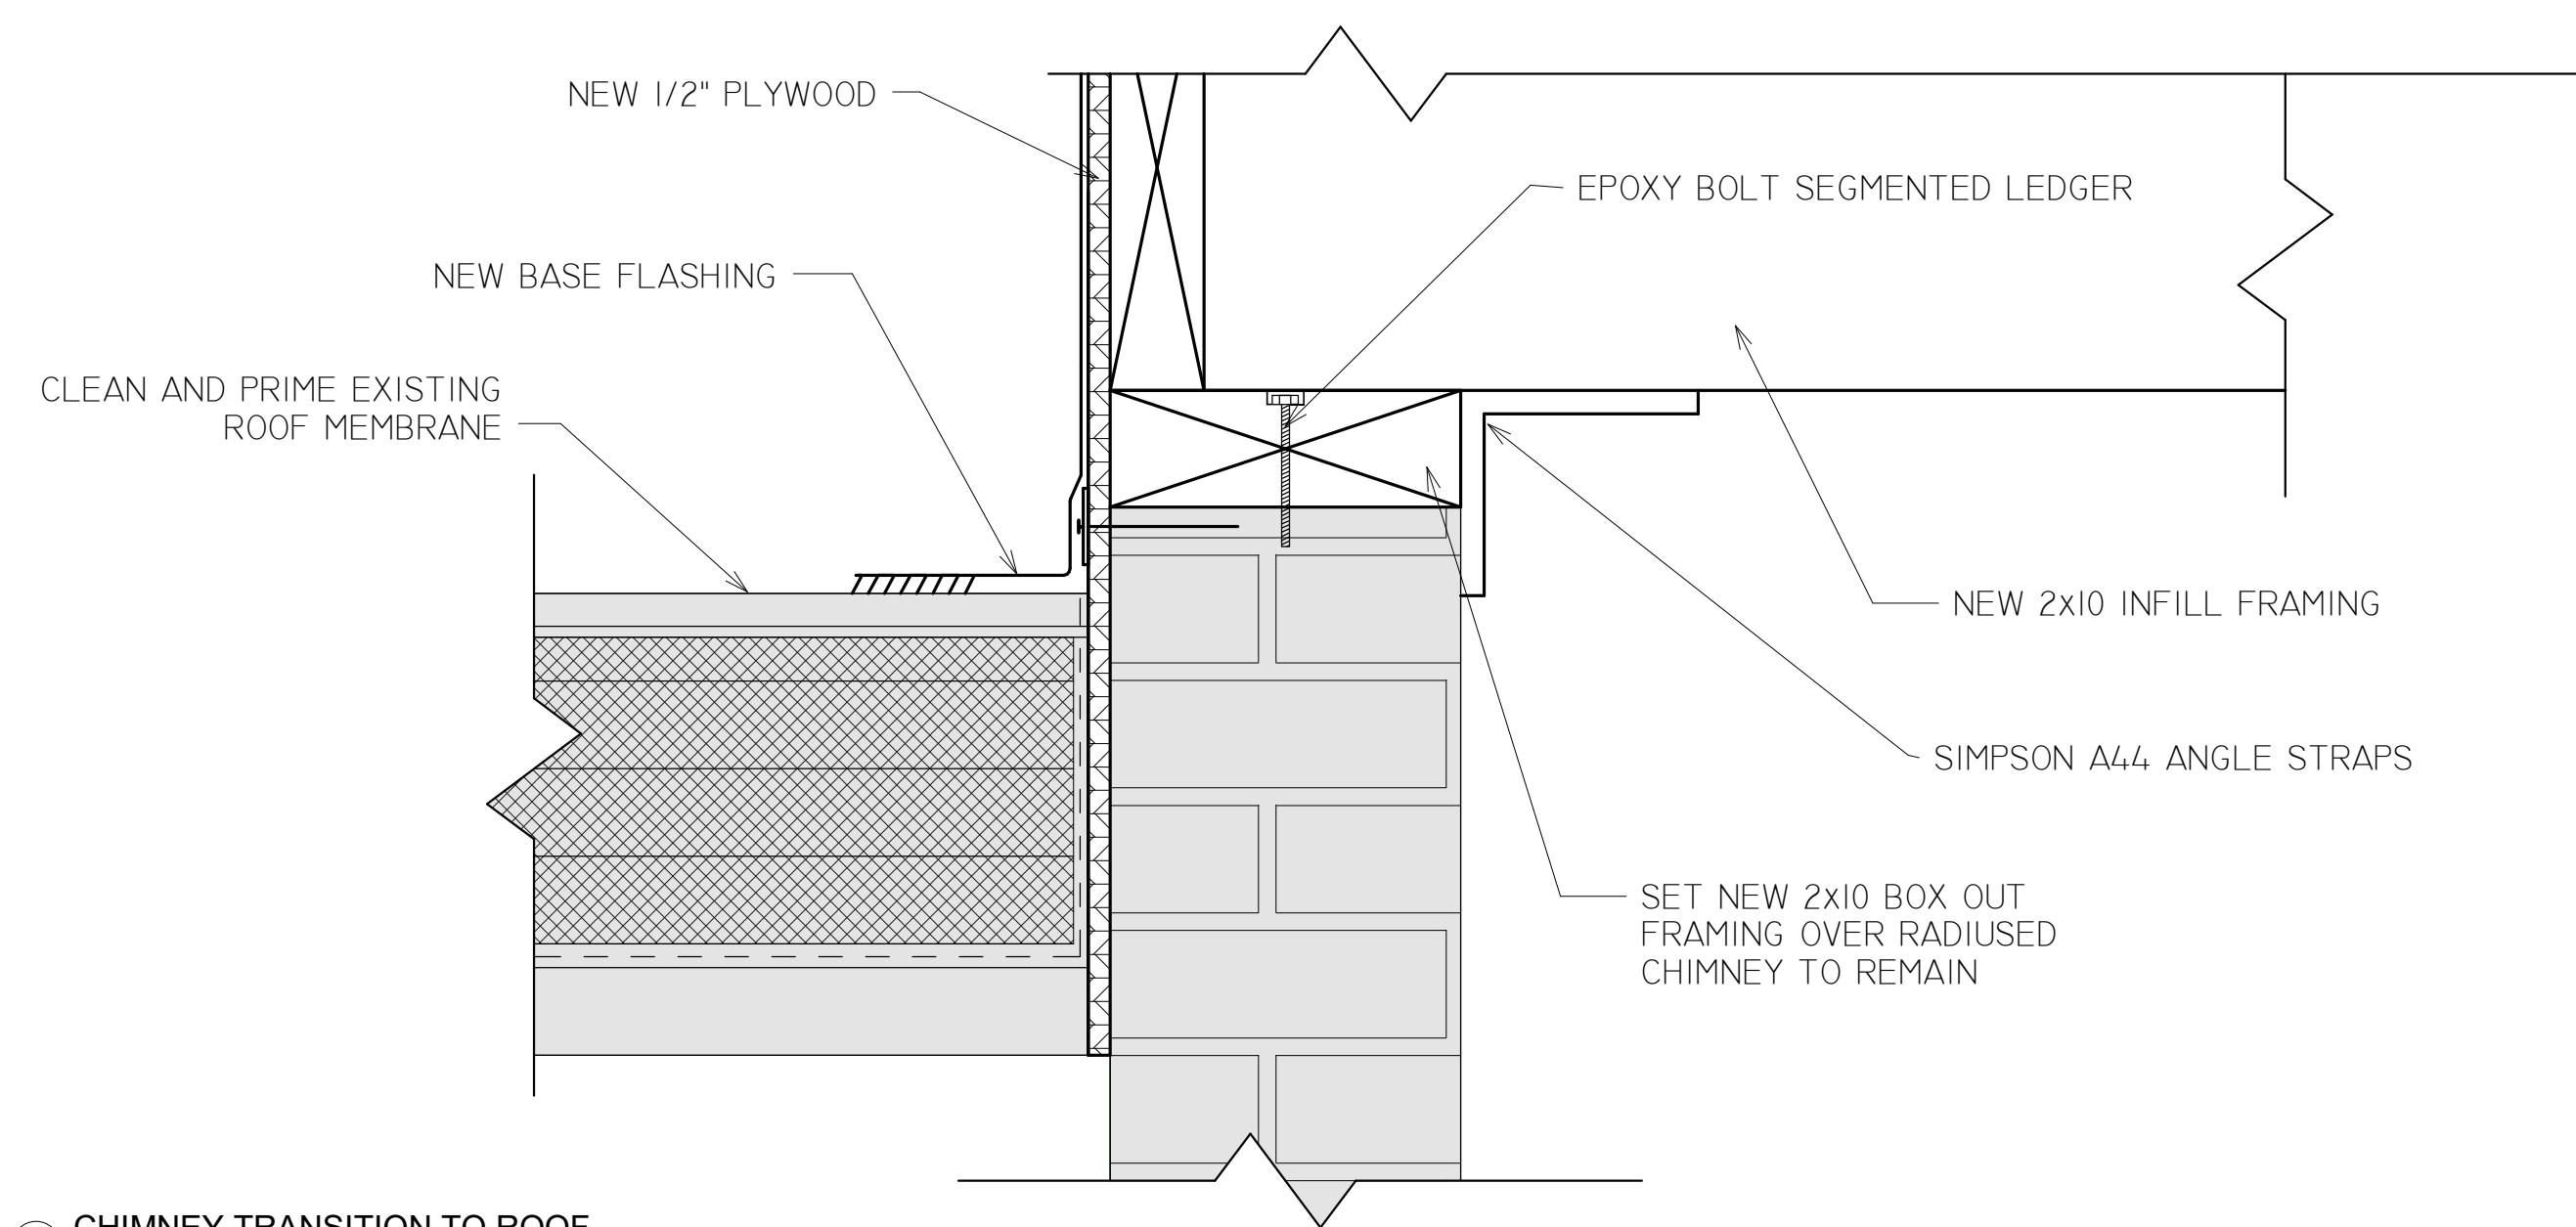

② CHIMNEY TRANSITION TO ROOF
3" = 1'-0"

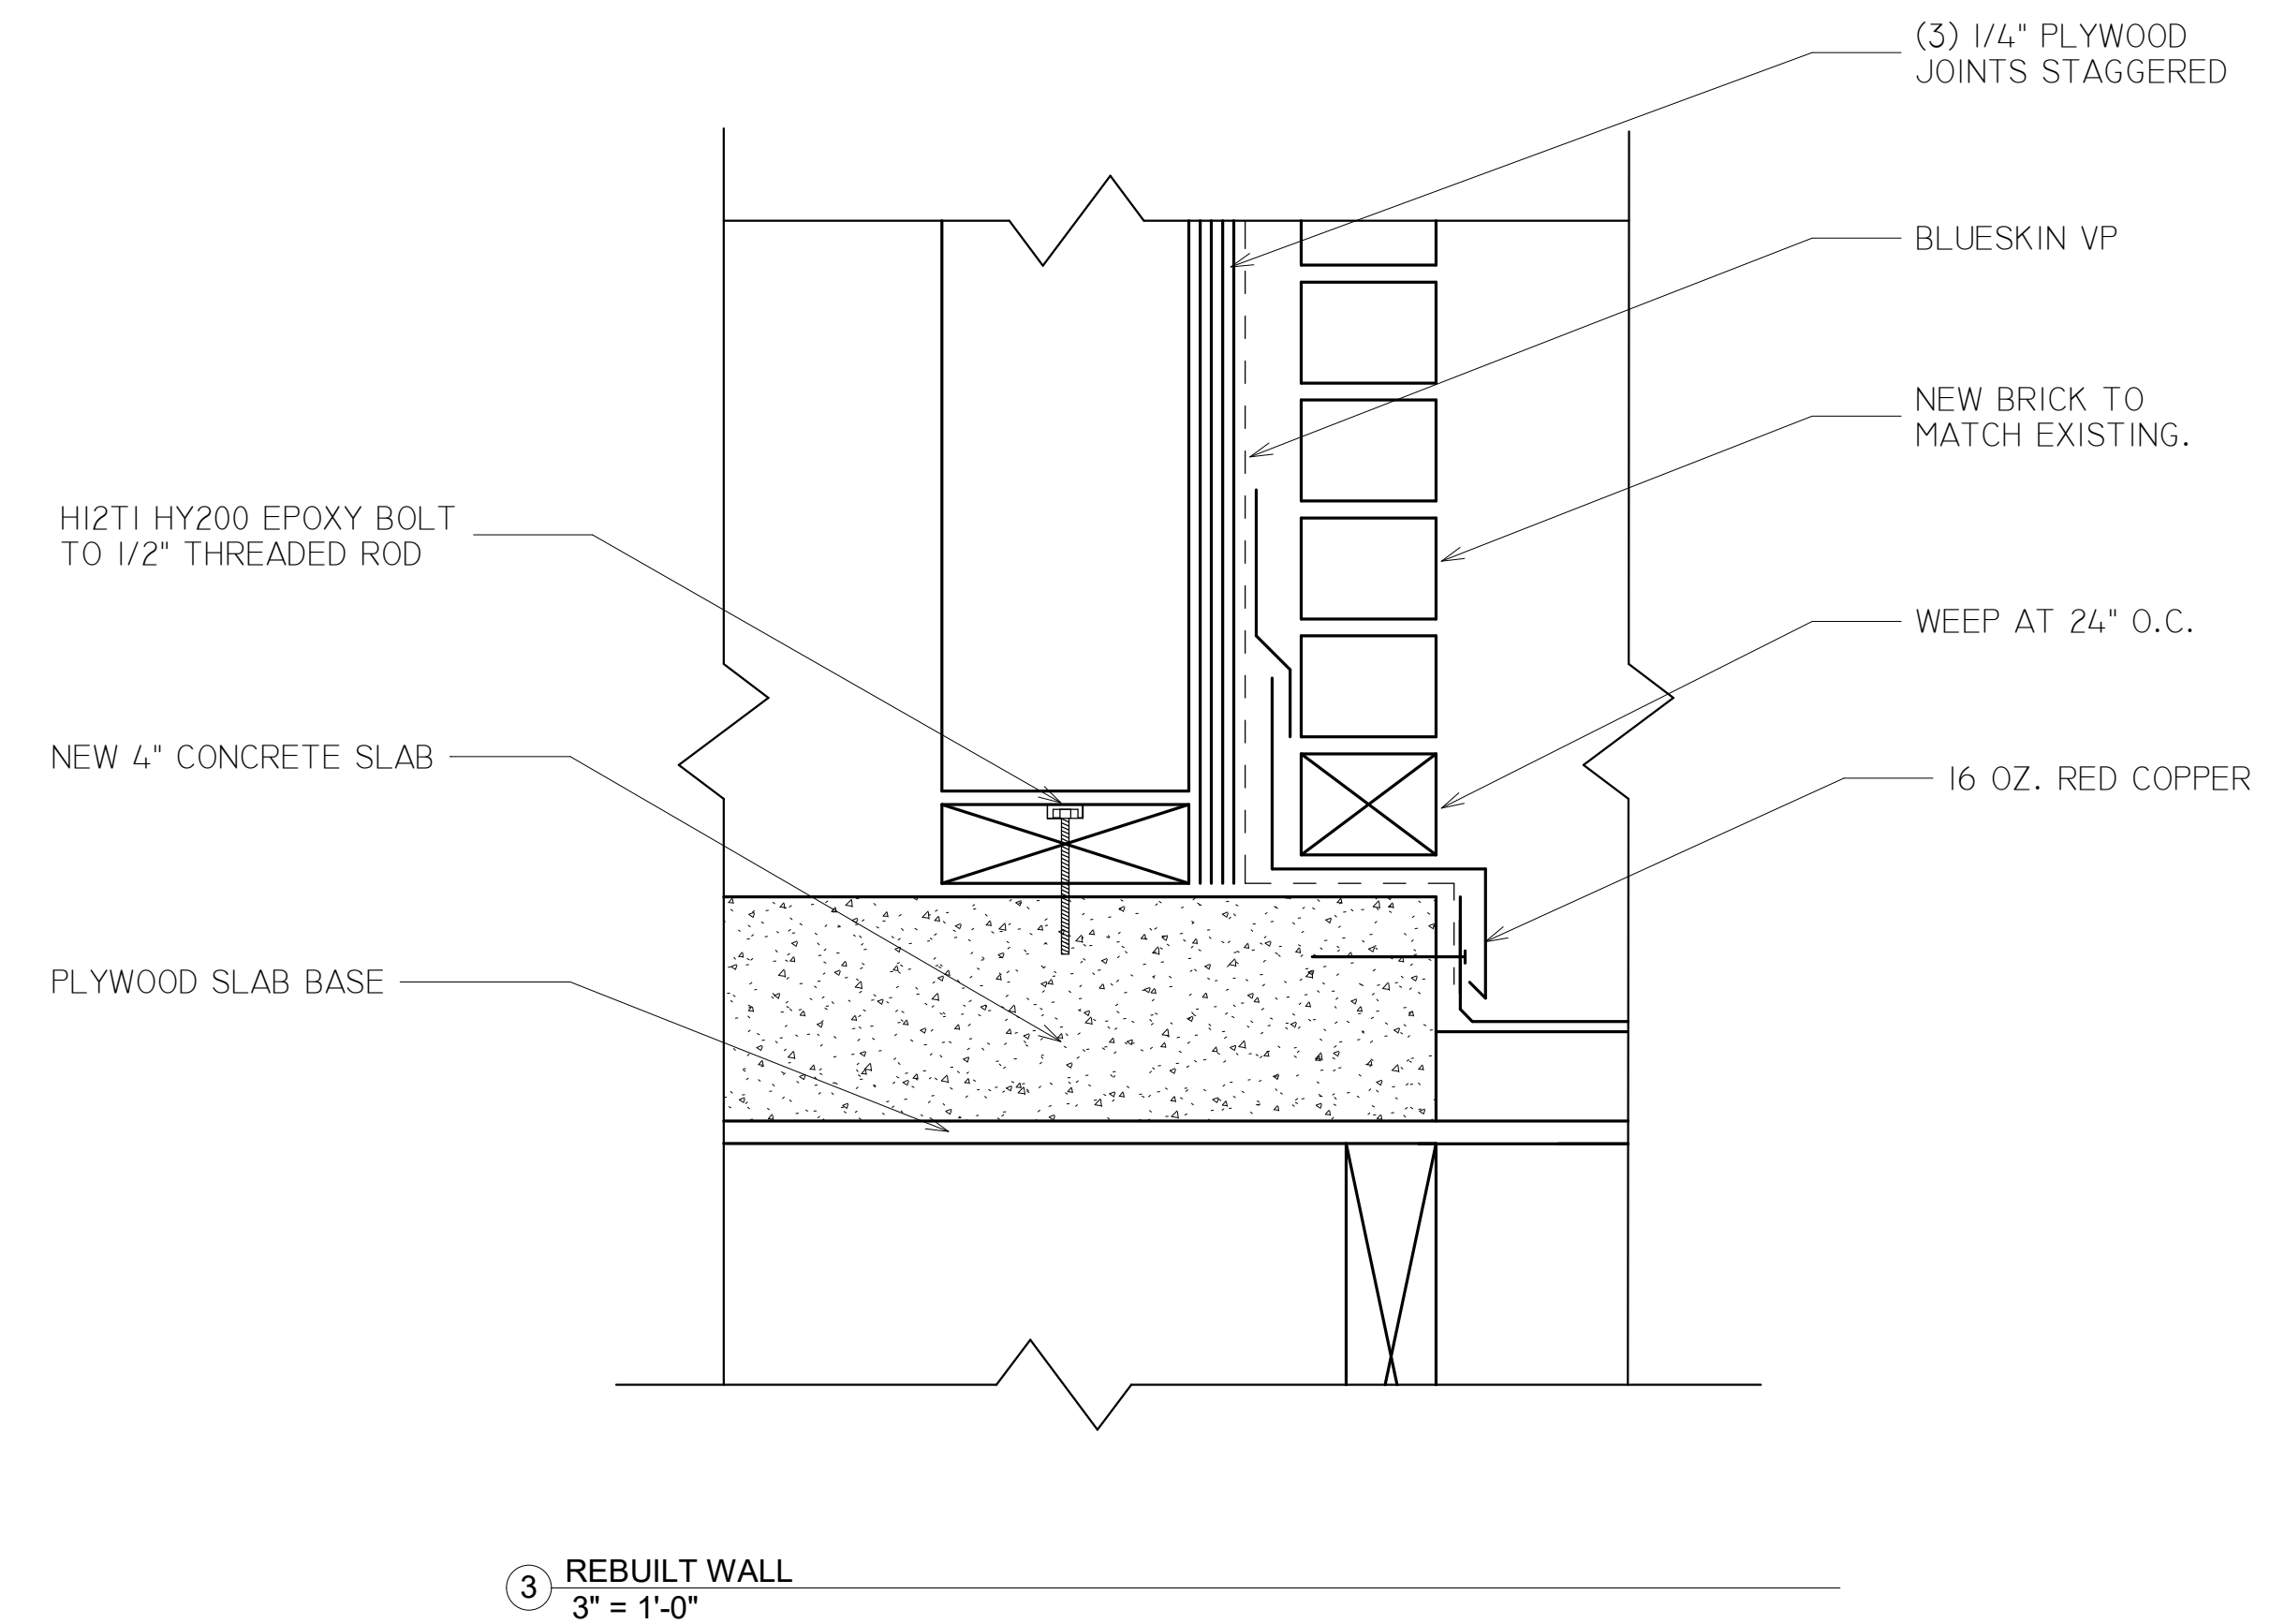

③ REBUILT WALL
3" = 1'-0"

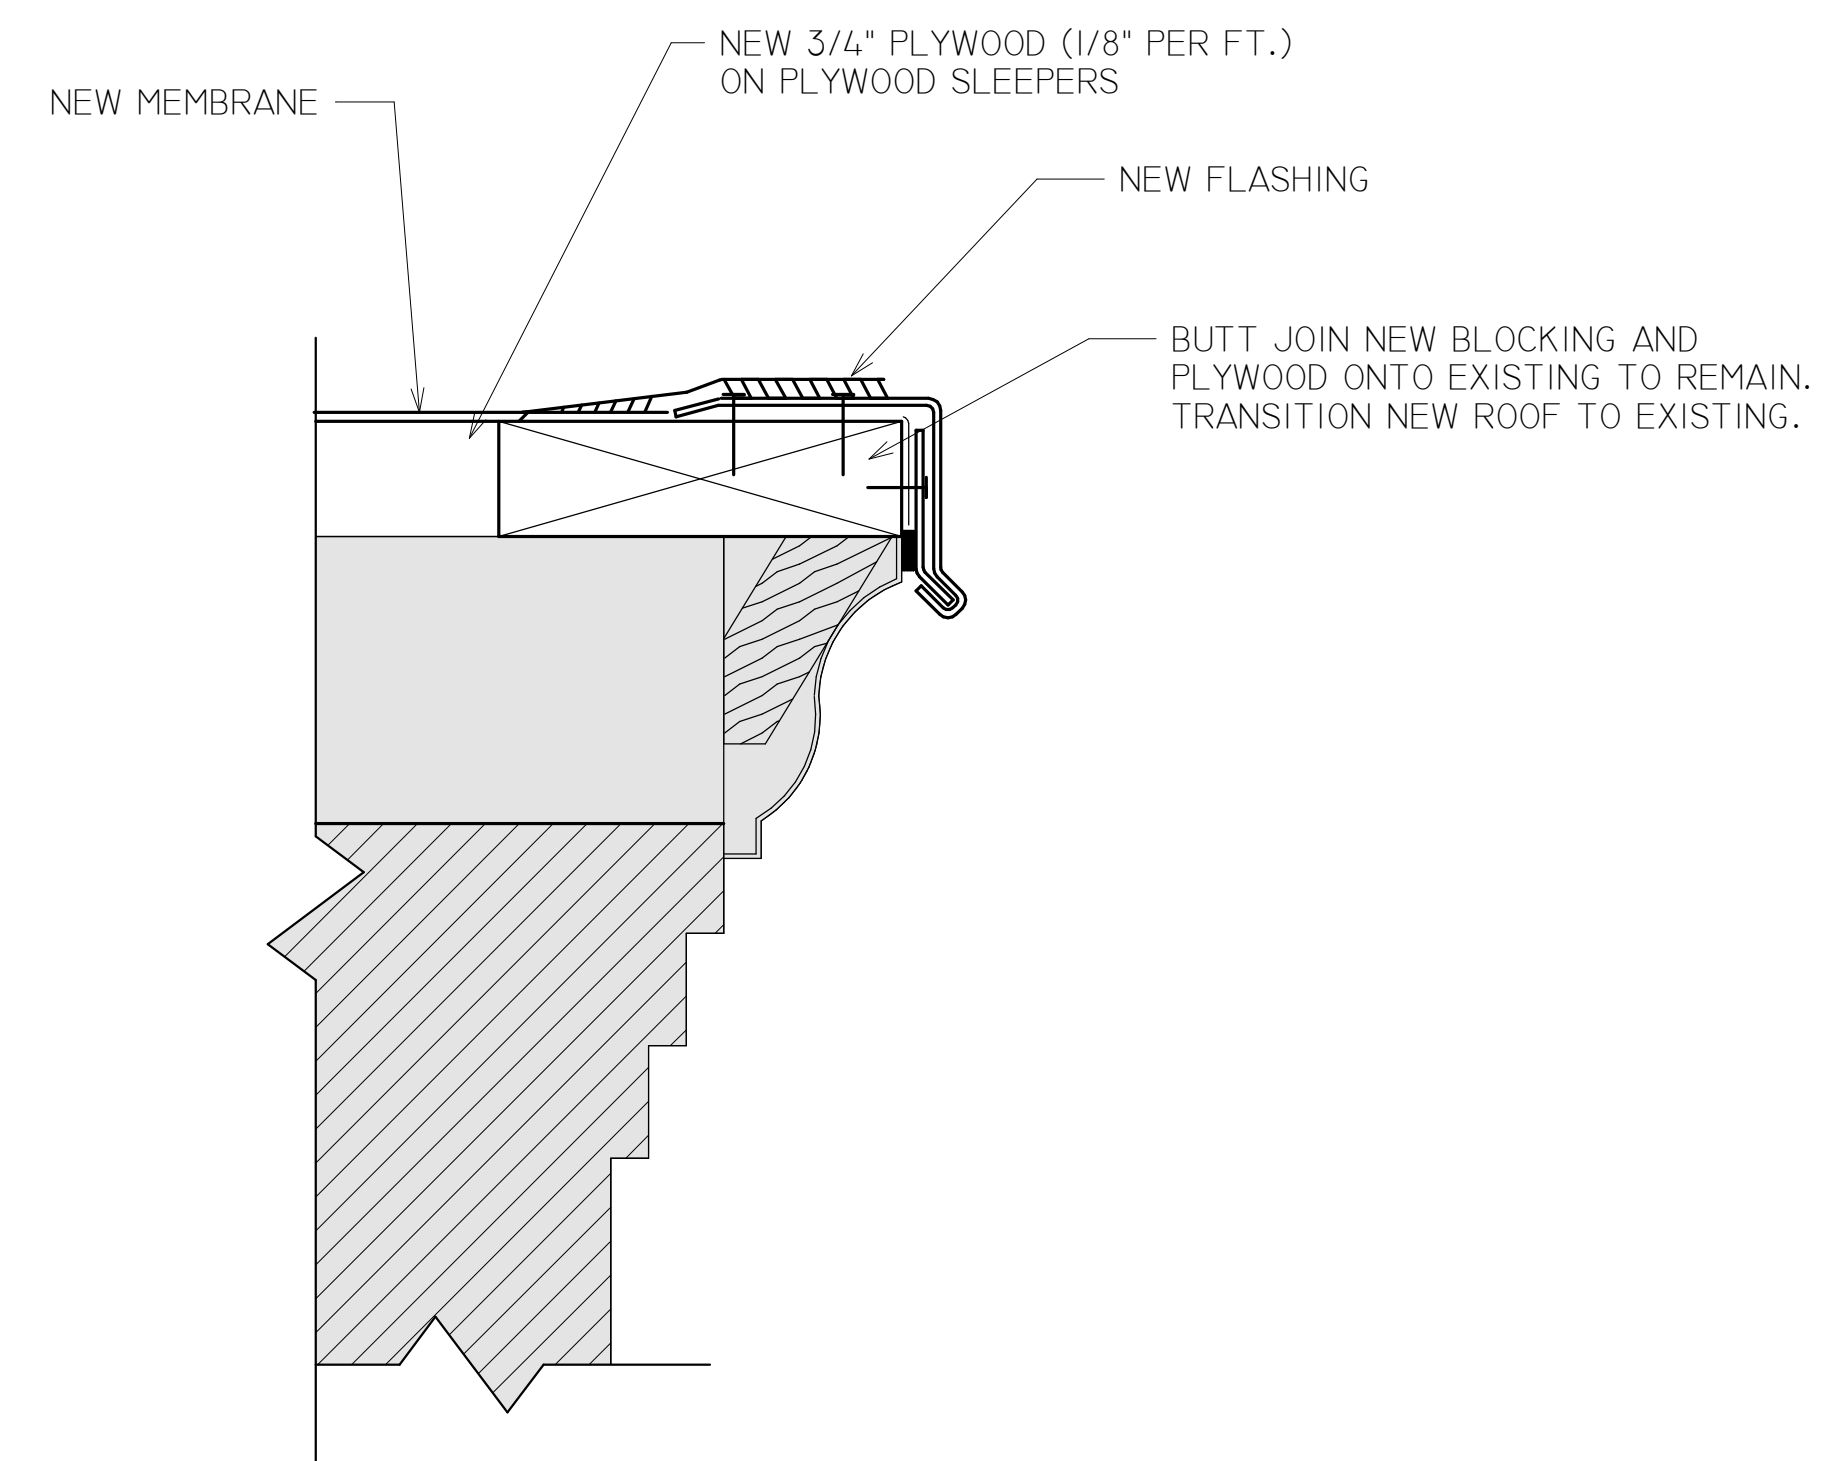

④ CHIMNEY ROOF EDGE
3" = 1'-0"

Professional Seal:

Project Title:
RESIDENCE INN
370 CONGRESS STREET
BOSTON, MA

Revision Schedule	Revision Description
No.	Date
Issue Date:	6/24/2021
Scale:	As Indicated
Drawn By:	MJB
Checked By:	MCC
RJK Proj. #:	0462


Sheet Title:
SECTION
AND
DETAILS

A-500

DRAFT - NOT FOR CONSTRUCTION

6/24/2021 10:52:42 AM RJK\mcc\dwg\chimney.dwg Plot Date: 6/24/2021 10:52:42 AM

STRAP TIES SPLICE
PLATES. SIMPSON
STRONG TIES - MST
VERSION.

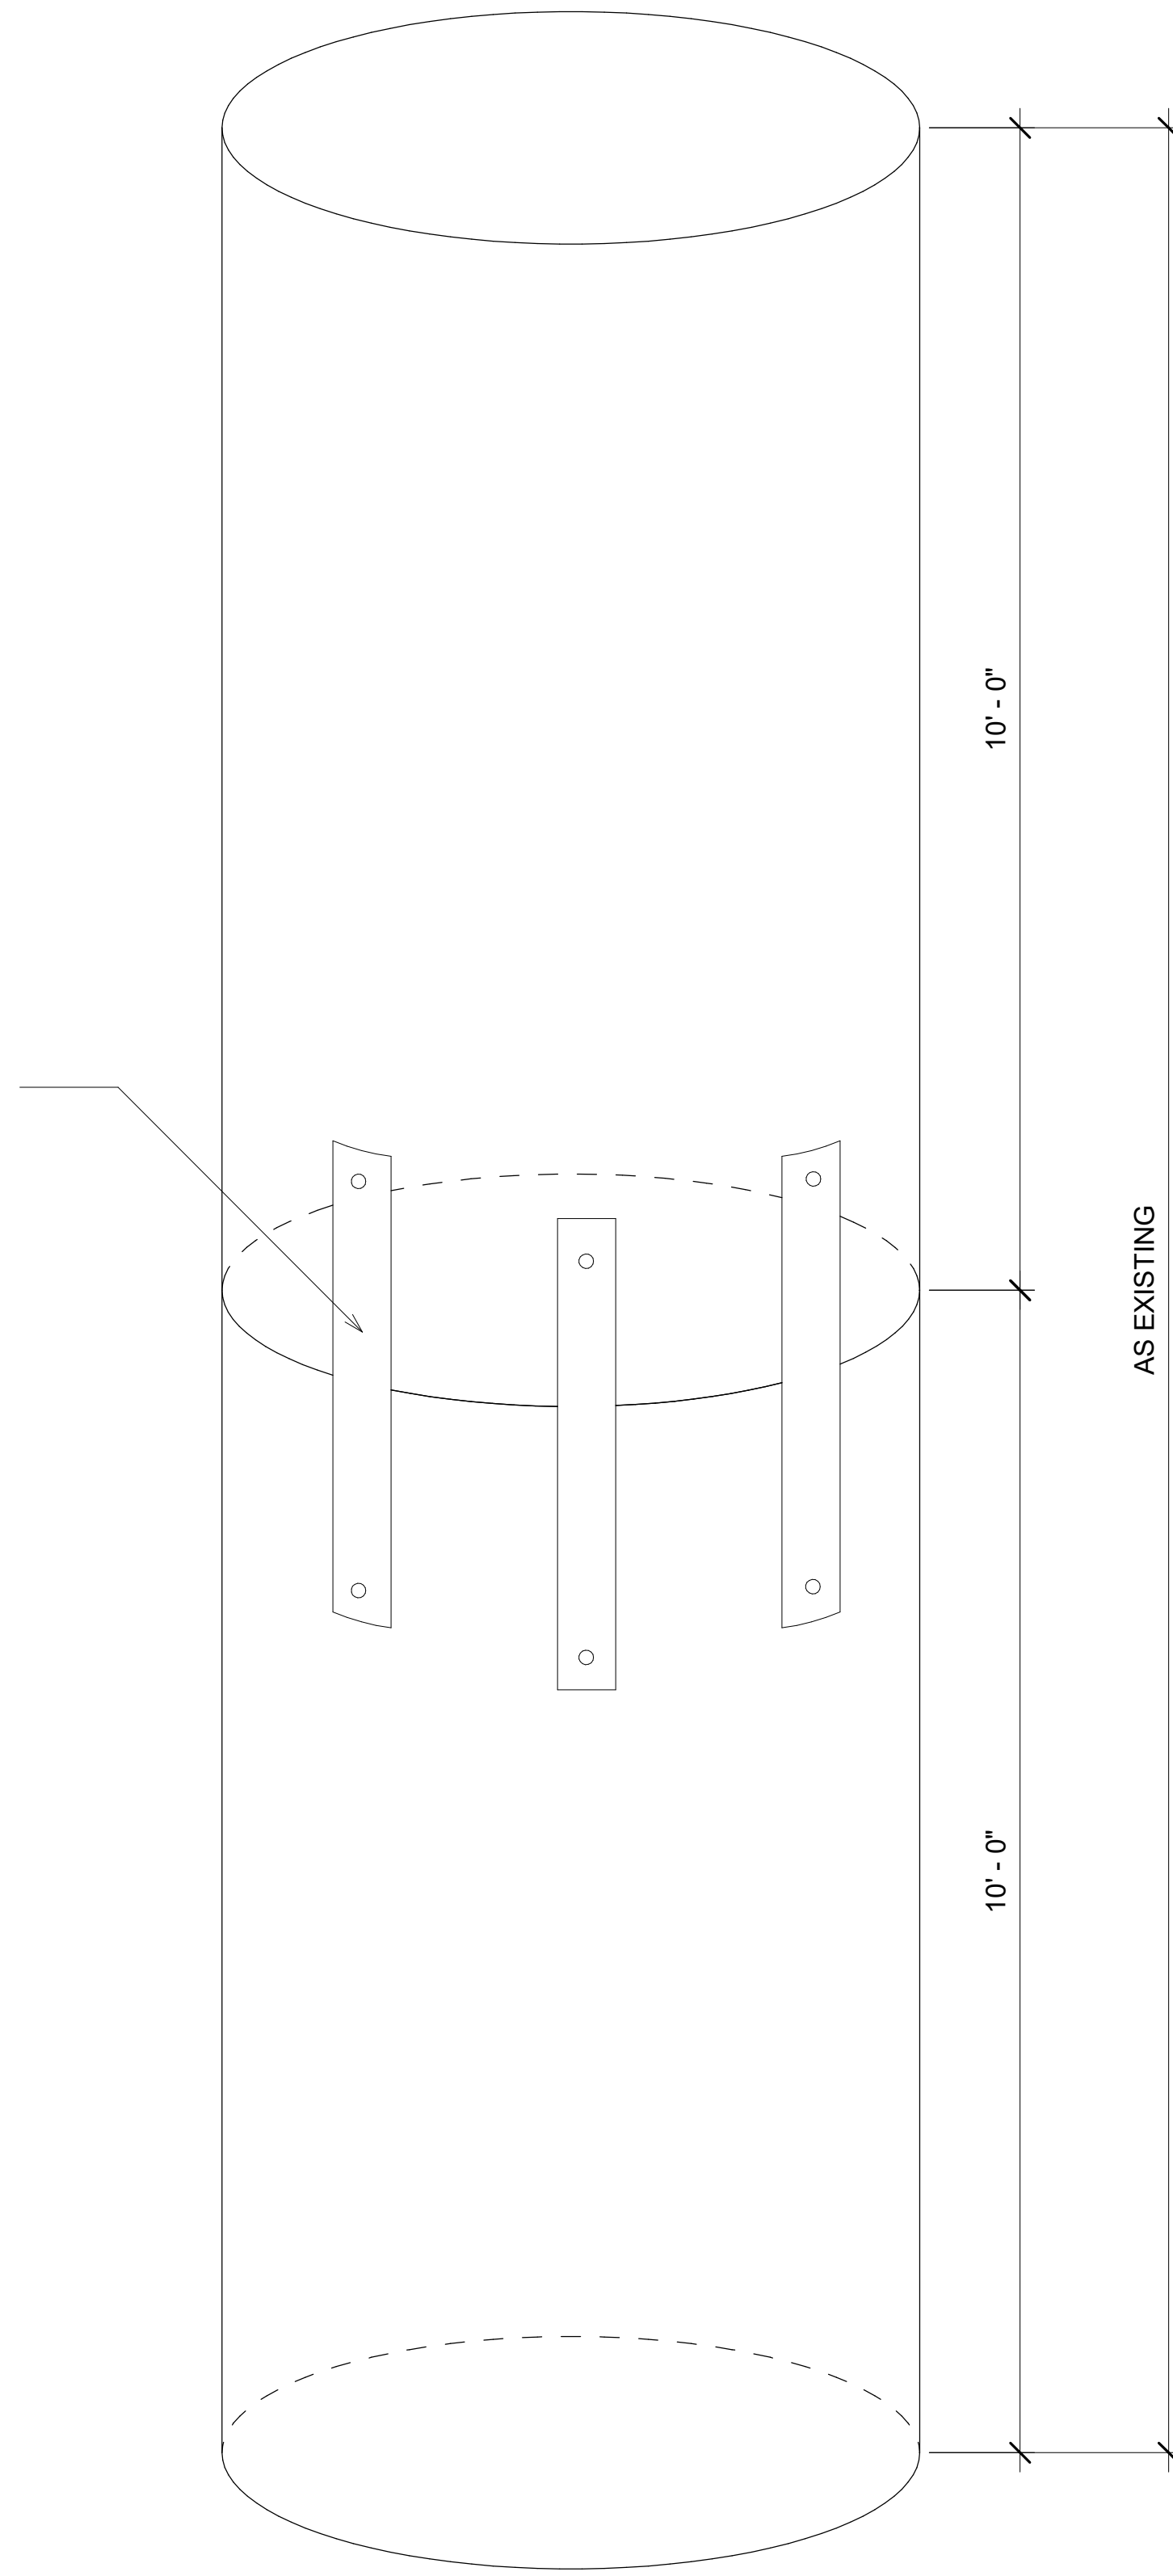

① PRE-ASSEMBLED WOOD-FRAMED
CYLINDER
3/4" = 1'-0"

DRAFT - NOT FOR CONSTRUCTION

R.J. KENNEY
ASSOCIATES, INC.
Building Enclosure Consulting & Testing Laboratory
72 Washington Street/P.O. Box 1748
Plainville, MA 02762-0748
T: (508) 695-1526 F: (508) 695-2898

Professional Seal:

Project Title:
RESIDENCE INN
370 CONGRESS STREET
BOSTON, MA

Revision Schedule	
No.	Date

Issue Date: 6/24/2021
 Scale: As Indicated
 Drawn By: MJB
 Checked By: MCC
 RJK Proj. #: Q462

Sheet Title:
**SECTION
AND
DETAILS**

A-501
CHIMNEY DEMOLITION PLAN 6/24/2021