

WEST CONCORD STREET

SPINDLE LOCATIONS OF
ORIGINAL RAILING

GUTTER DOWNSPOUT
EXTENTION

EXISTING TREE
TO REMAIN

EXISTING CURB TO
BE REPLACED

EXISTING CONCRETE
ENTRY WALK
TO BE REMOVED

158 WEST CONCORD STREET
(RAUX RESIDENCE)

JUDGE SKELTON
SMITH

16 Joy St.
Boston, MA, 02114


jssarch@yahoo.com
(617)-227-9062
jssarch.com

revision:

NO.	DATE	DRAWN	NOTES
-----	------	-------	-------

001	3/1/2024	CR	comments
-----	----------	----	----------

project north:

 

client:

RAUX

status:

SCHEMATIC DESIGN

drawing title:

GROUND FLOOR PLAN
EXISTING CONDITIONS

drawn by:

CR

approved by:

CR

date:

3.24.2025

job no.

24001

scale:

$\frac{1}{4}" = 1'-0"$

drawing no.

E-100



JUDGE SKELTON
SMITH

16 Joy St.
Boston, MA, 02114
jsarch@yahoo.com
(617)-227-9062
jsarch.com

revision:

NO.	DATE	DRAWN	NOTES
001	4/4/2024	CR	comments
002	9/4/2024	CR	comments
003	11/8/2024	CR	comments

project north:

client:

RAUX

status:

SCHEMATIC DESIGN

drawing title:

EAST ELEVATION
EXISTING FRONT YARD

drawn by:

CR

approved by:

CR

date:

3.24.2025

job no.

24001

scale:

$\frac{1}{4}"=1'-0"$

drawing no.

E-110



JUDGE SKELTON
SMITH

16 Joy St.
Boston, MA, 02114
jssarch@yahoo.com
(617)-227-9062
jssarch.com

revision:			
NO.	DATE	DRAWN	NOTES
001	3/1/2024	CR	comments
002	9/4/2024	CR	comments

project north:

client:
RAUX
status:
SCHEMATIC DESIGN

drawing title:
SITE PHOTOS
EXISTING FRONT YARD

drawn by:	CR
approved by:	CR
date:	3.24.2025
job no.	24001
scale:	NTS

drawing no.
E-120



JUDGE SKELTON
SMITH

16 Joy St.
Boston, MA, 02114
jssarch@yahoo.com
(617)-227-9062
jssarch.com

revision:

NO.	DATE	DRAWN	NOTES
001	3/1/2024	CR	comments
002	9/4/2024	CR	comments

project north:

client:

RAUX

status:

SCHEMATIC DESIGN

drawing title:

SITE PHOTOS
PROPOSED RAILING
DESIGN AT
134 WEST CONCORD ST

drawn by:

CR

approved by:

CR

date:

3.24.2025

job no.

24001


scale:

NTS

drawing no.

E-130

WEST CONCORD STREET

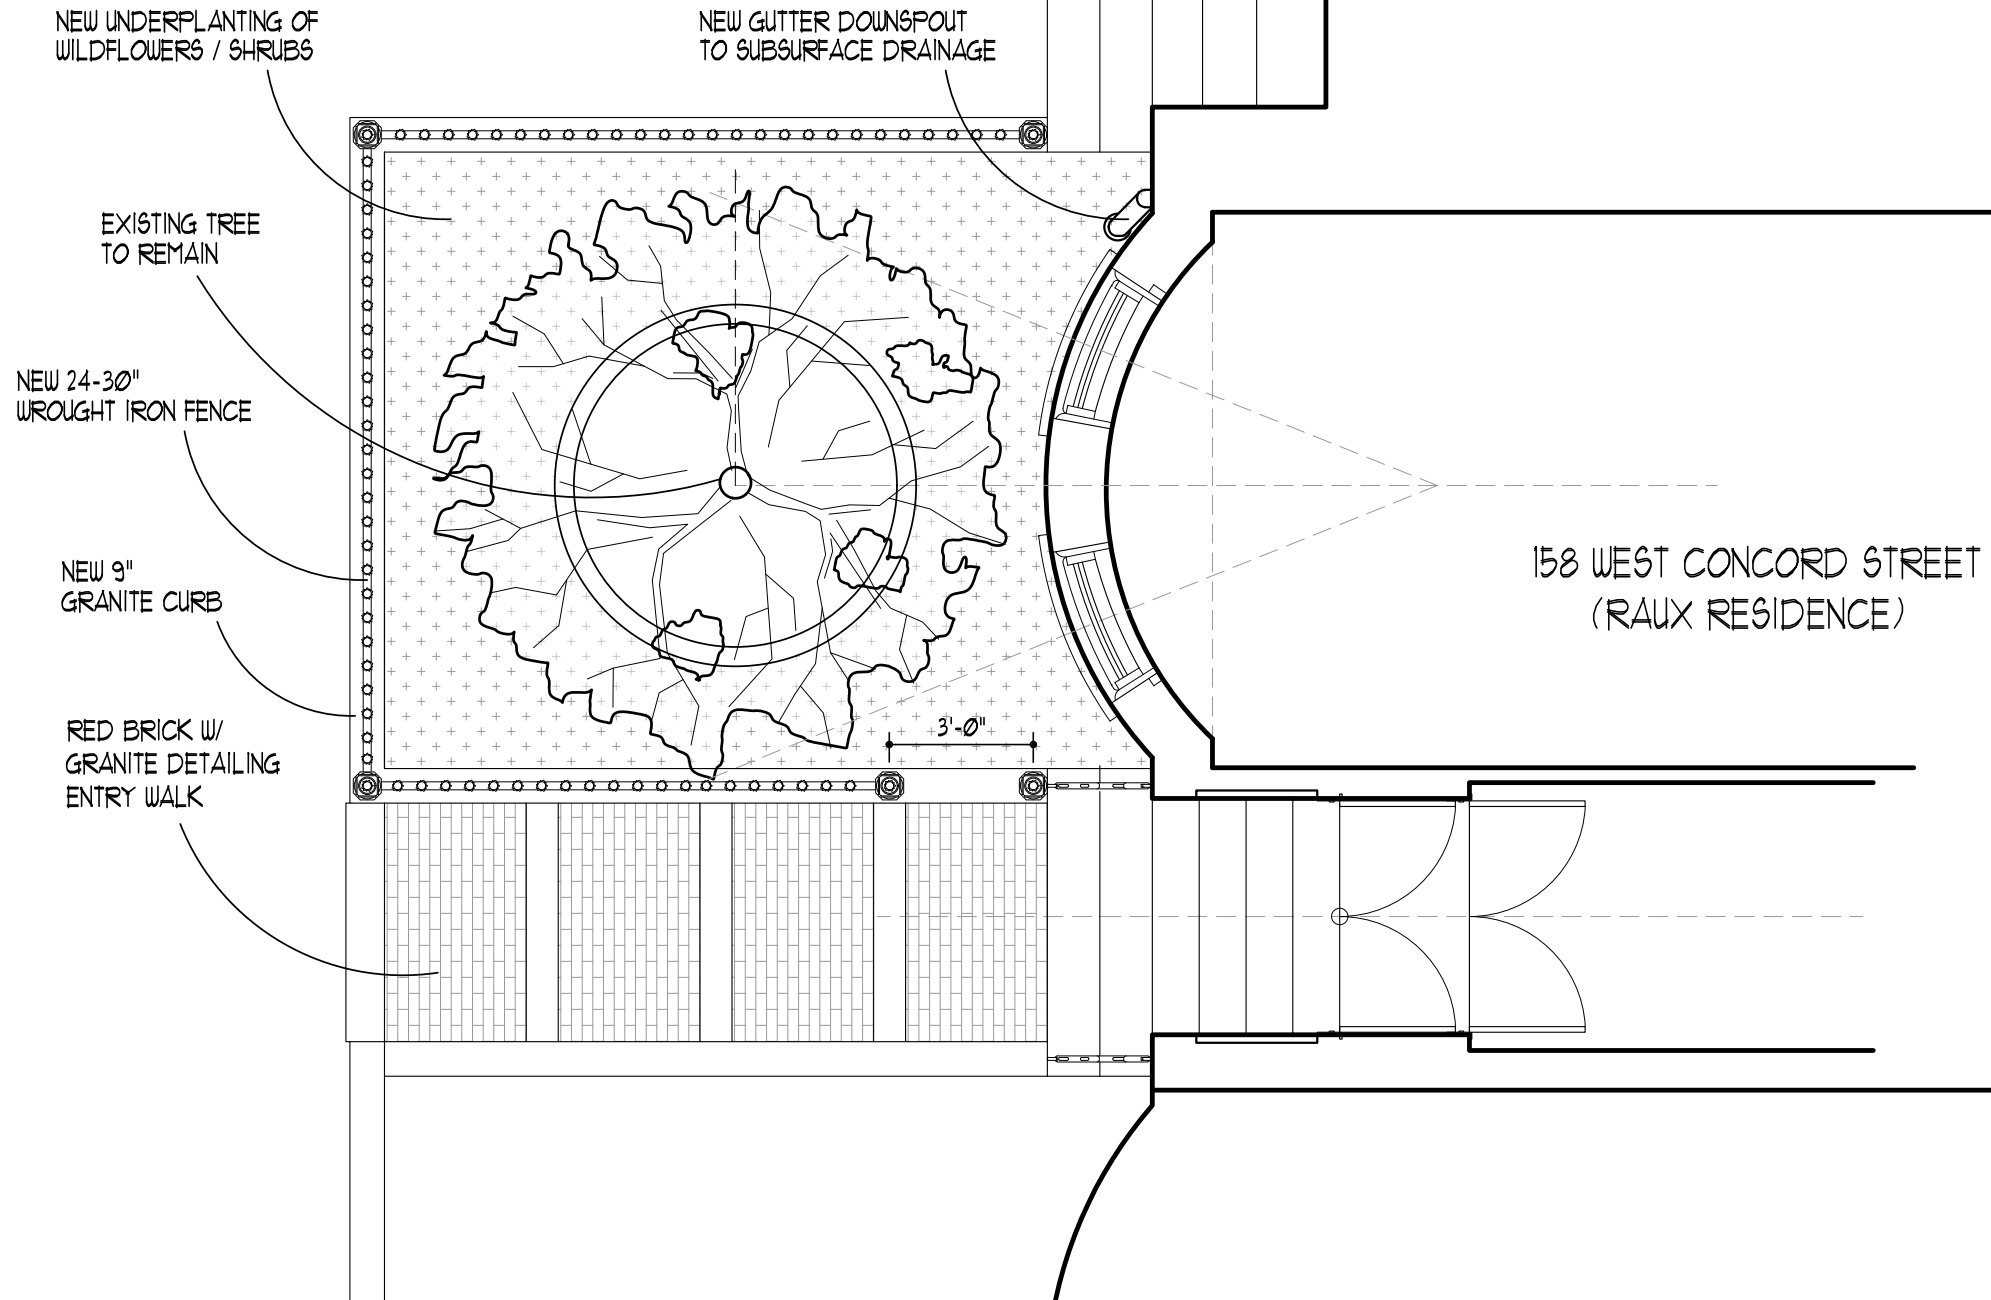


JUDGE SKELTON
SMITH

16 Joy St.
Boston, MA, 02114
jsarch@yahoo.com
(617)-227-9062
jsarch.com

revision:

NO.	DATE	DRAWN	NOTES
001	3/28/2024	CR	comments
002	9/4/2024	CR	comments
003	11/8/2024	CR	comments

project north:

 

client:

RAUX

status:

SCHEMATIC DESIGN

drawing title:

FRONT GARDEN PLAN
PROPOSED CONCEPT

drawn by:

CR

approved by:

CR

date:

3.24.2025

job no.

24001

scale:

$\frac{1}{4}'' = 1'-0''$

drawing no.

A-100



JUDGE SKELTON
SMITH

16 Joy St.
Boston, MA, 02114
jsarch@yahoo.com
(617)-227-9062
jsarch.com

revision:			
NO.	DATE	DRAWN	NOTES
001	4/4/2024	CR	comments
002	9/4/2024	CR	comments
003	11/8/2024	CR	comments


project north:

client: RAUX
status: SCHEMATIC DESIGN

drawing title: EAST ELEVATION
PROPOSED FRONT
YARD

drawn by: CR
approved by: CR
date: 3.24.2025
job no. 24001
scale: 1/4"=1'-0"

drawing no.
A-110

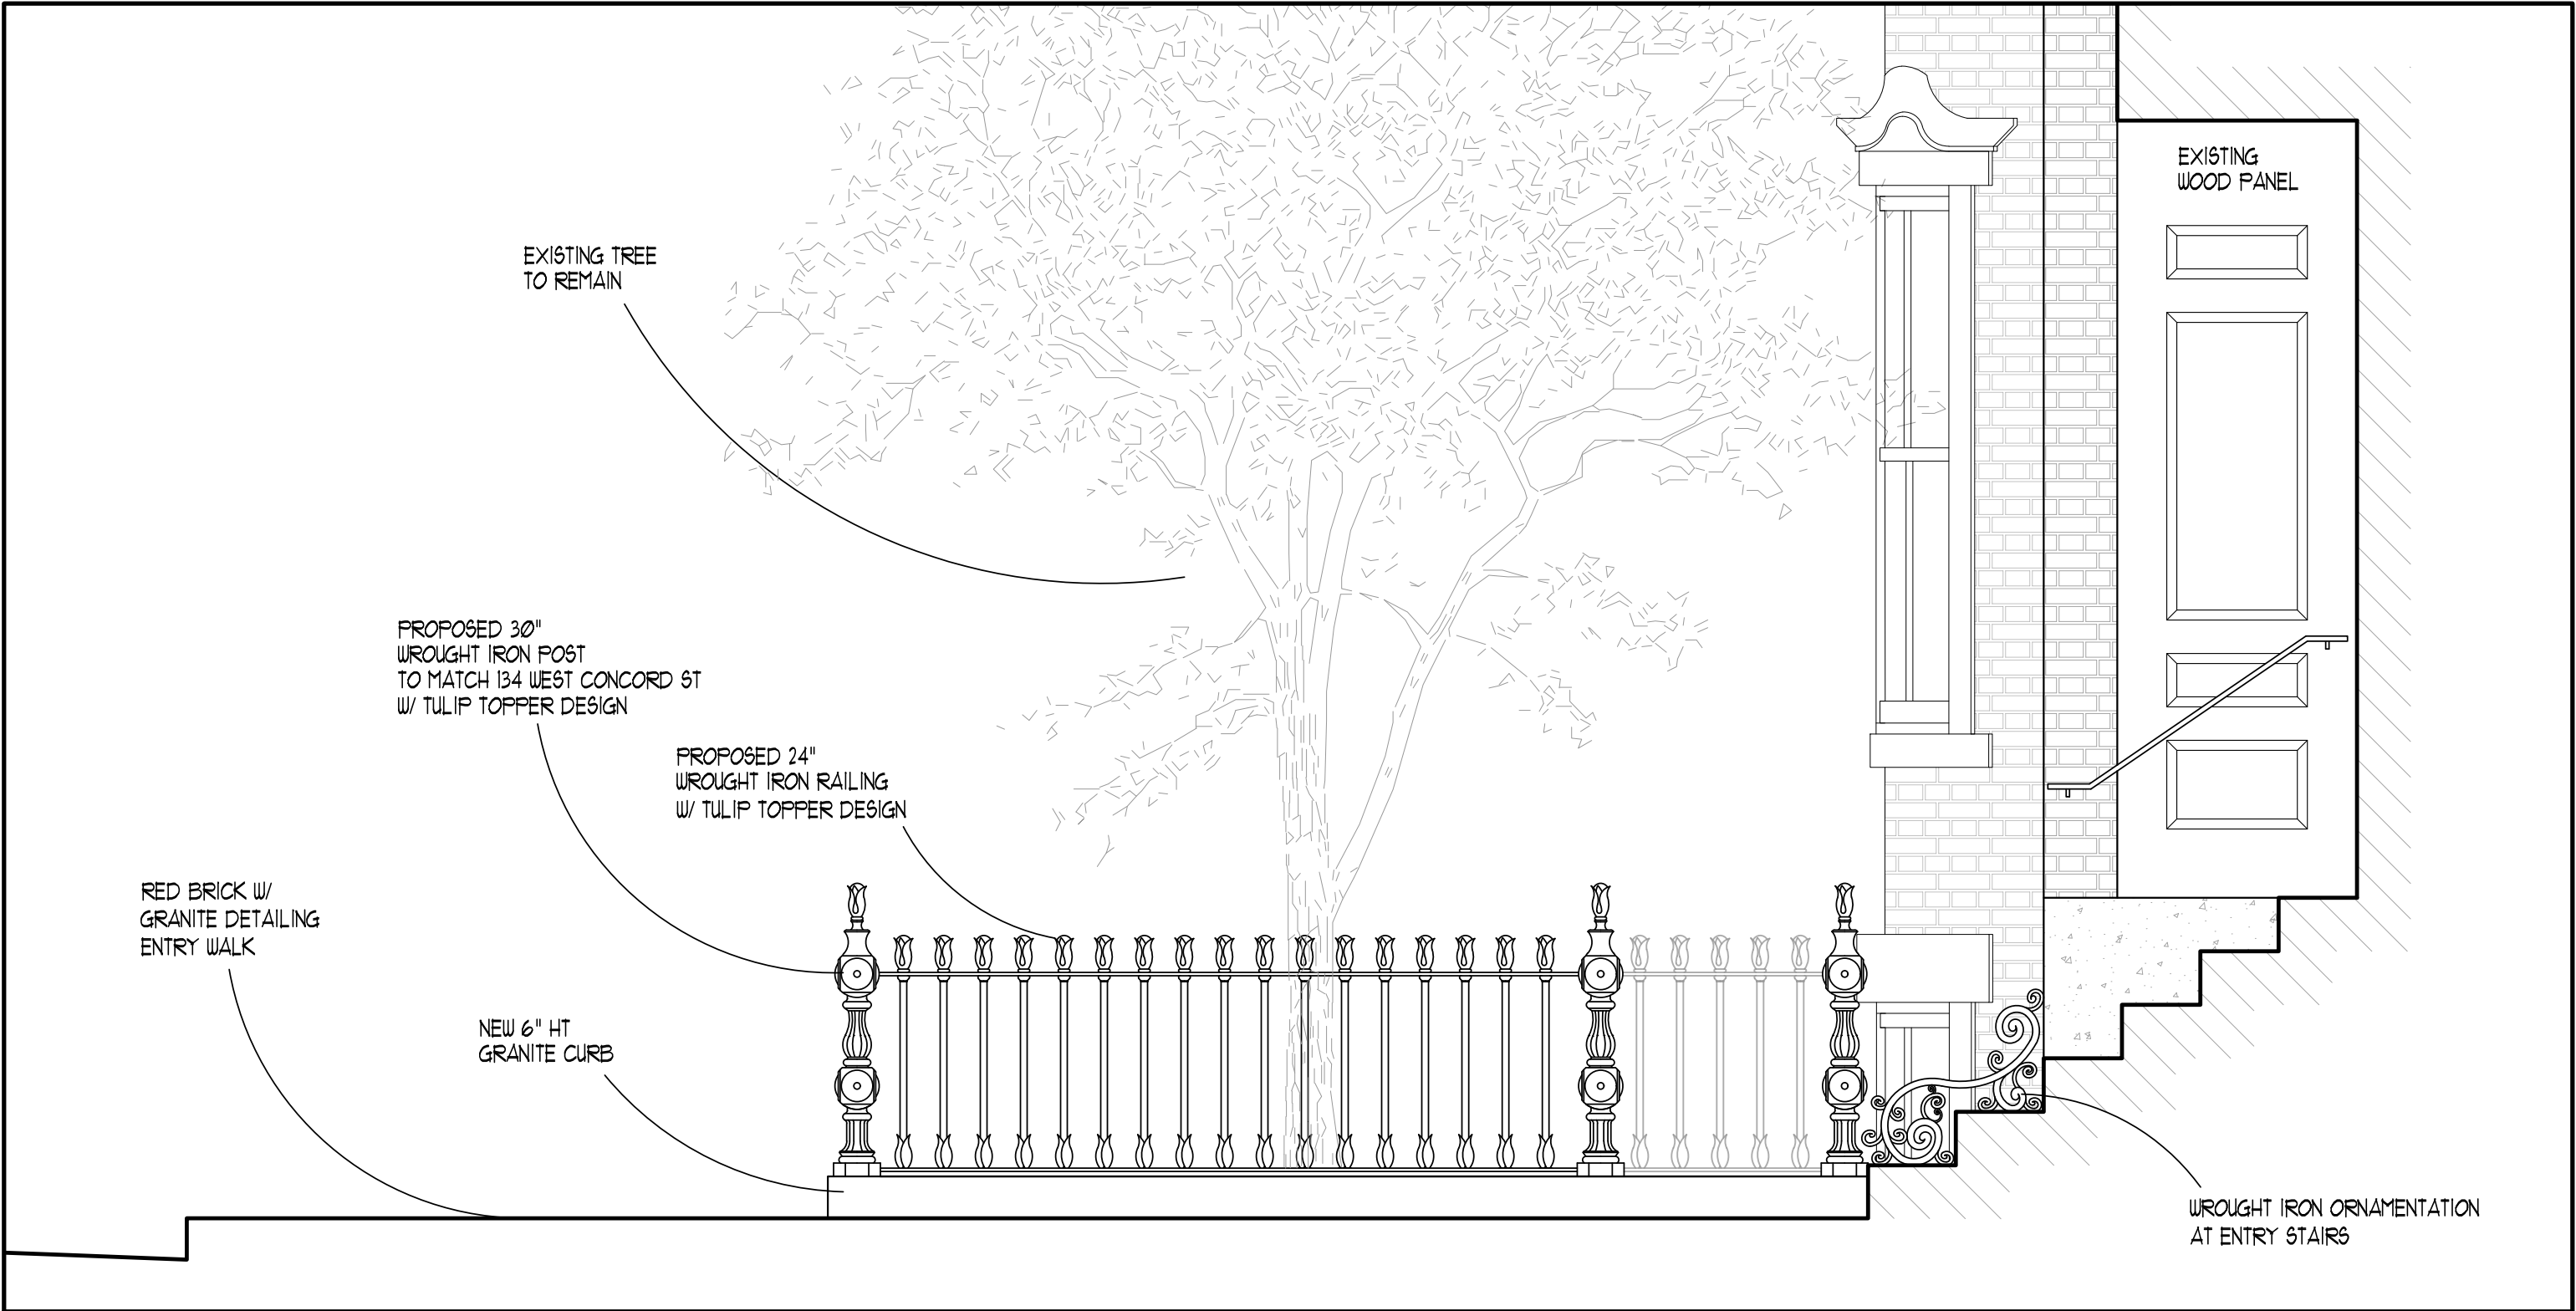

JUDGE SKELTON
SMITH

16 Joy St.
Boston, MA, 02114
jsarch@yahoo.com
(617)-227-9062
jsarch.com

revision:			
NO.	DATE	DRAWN	NOTES
001	3/1/2024	CR	comments
002	9/4/2024	CR	comments
003	11/8/2024	CR	comments

project north:

client:
RAUX
status:
SCHEMATIC DESIGN

drawing title:
GROUND FLOOR
BUILDING SECTION

drawn by: CR
approved by: CR
date: 3.24.2025
job no. 24001
scale: 1/2"=1'-0"

drawing no.
A-120