

THE PERRY
RESIDENCE

5 W. CEDAR STREET
BOSTON MA 02108

MARK	DATE	REVISIONS
A	5/1/25	FOR BHACD HEARING 5/15/25 OR 6/26/25

Print Date:

ELEVATIONS


BHACD-1.0




1 NORTH ELEVATION
Scale: 1/4" = 1'-0"

2 WEST ELEVATION
Scale: 1/4" = 1'-0"

3 SOUTH ELEVATION
Scale: 1/4" = 1'-0"

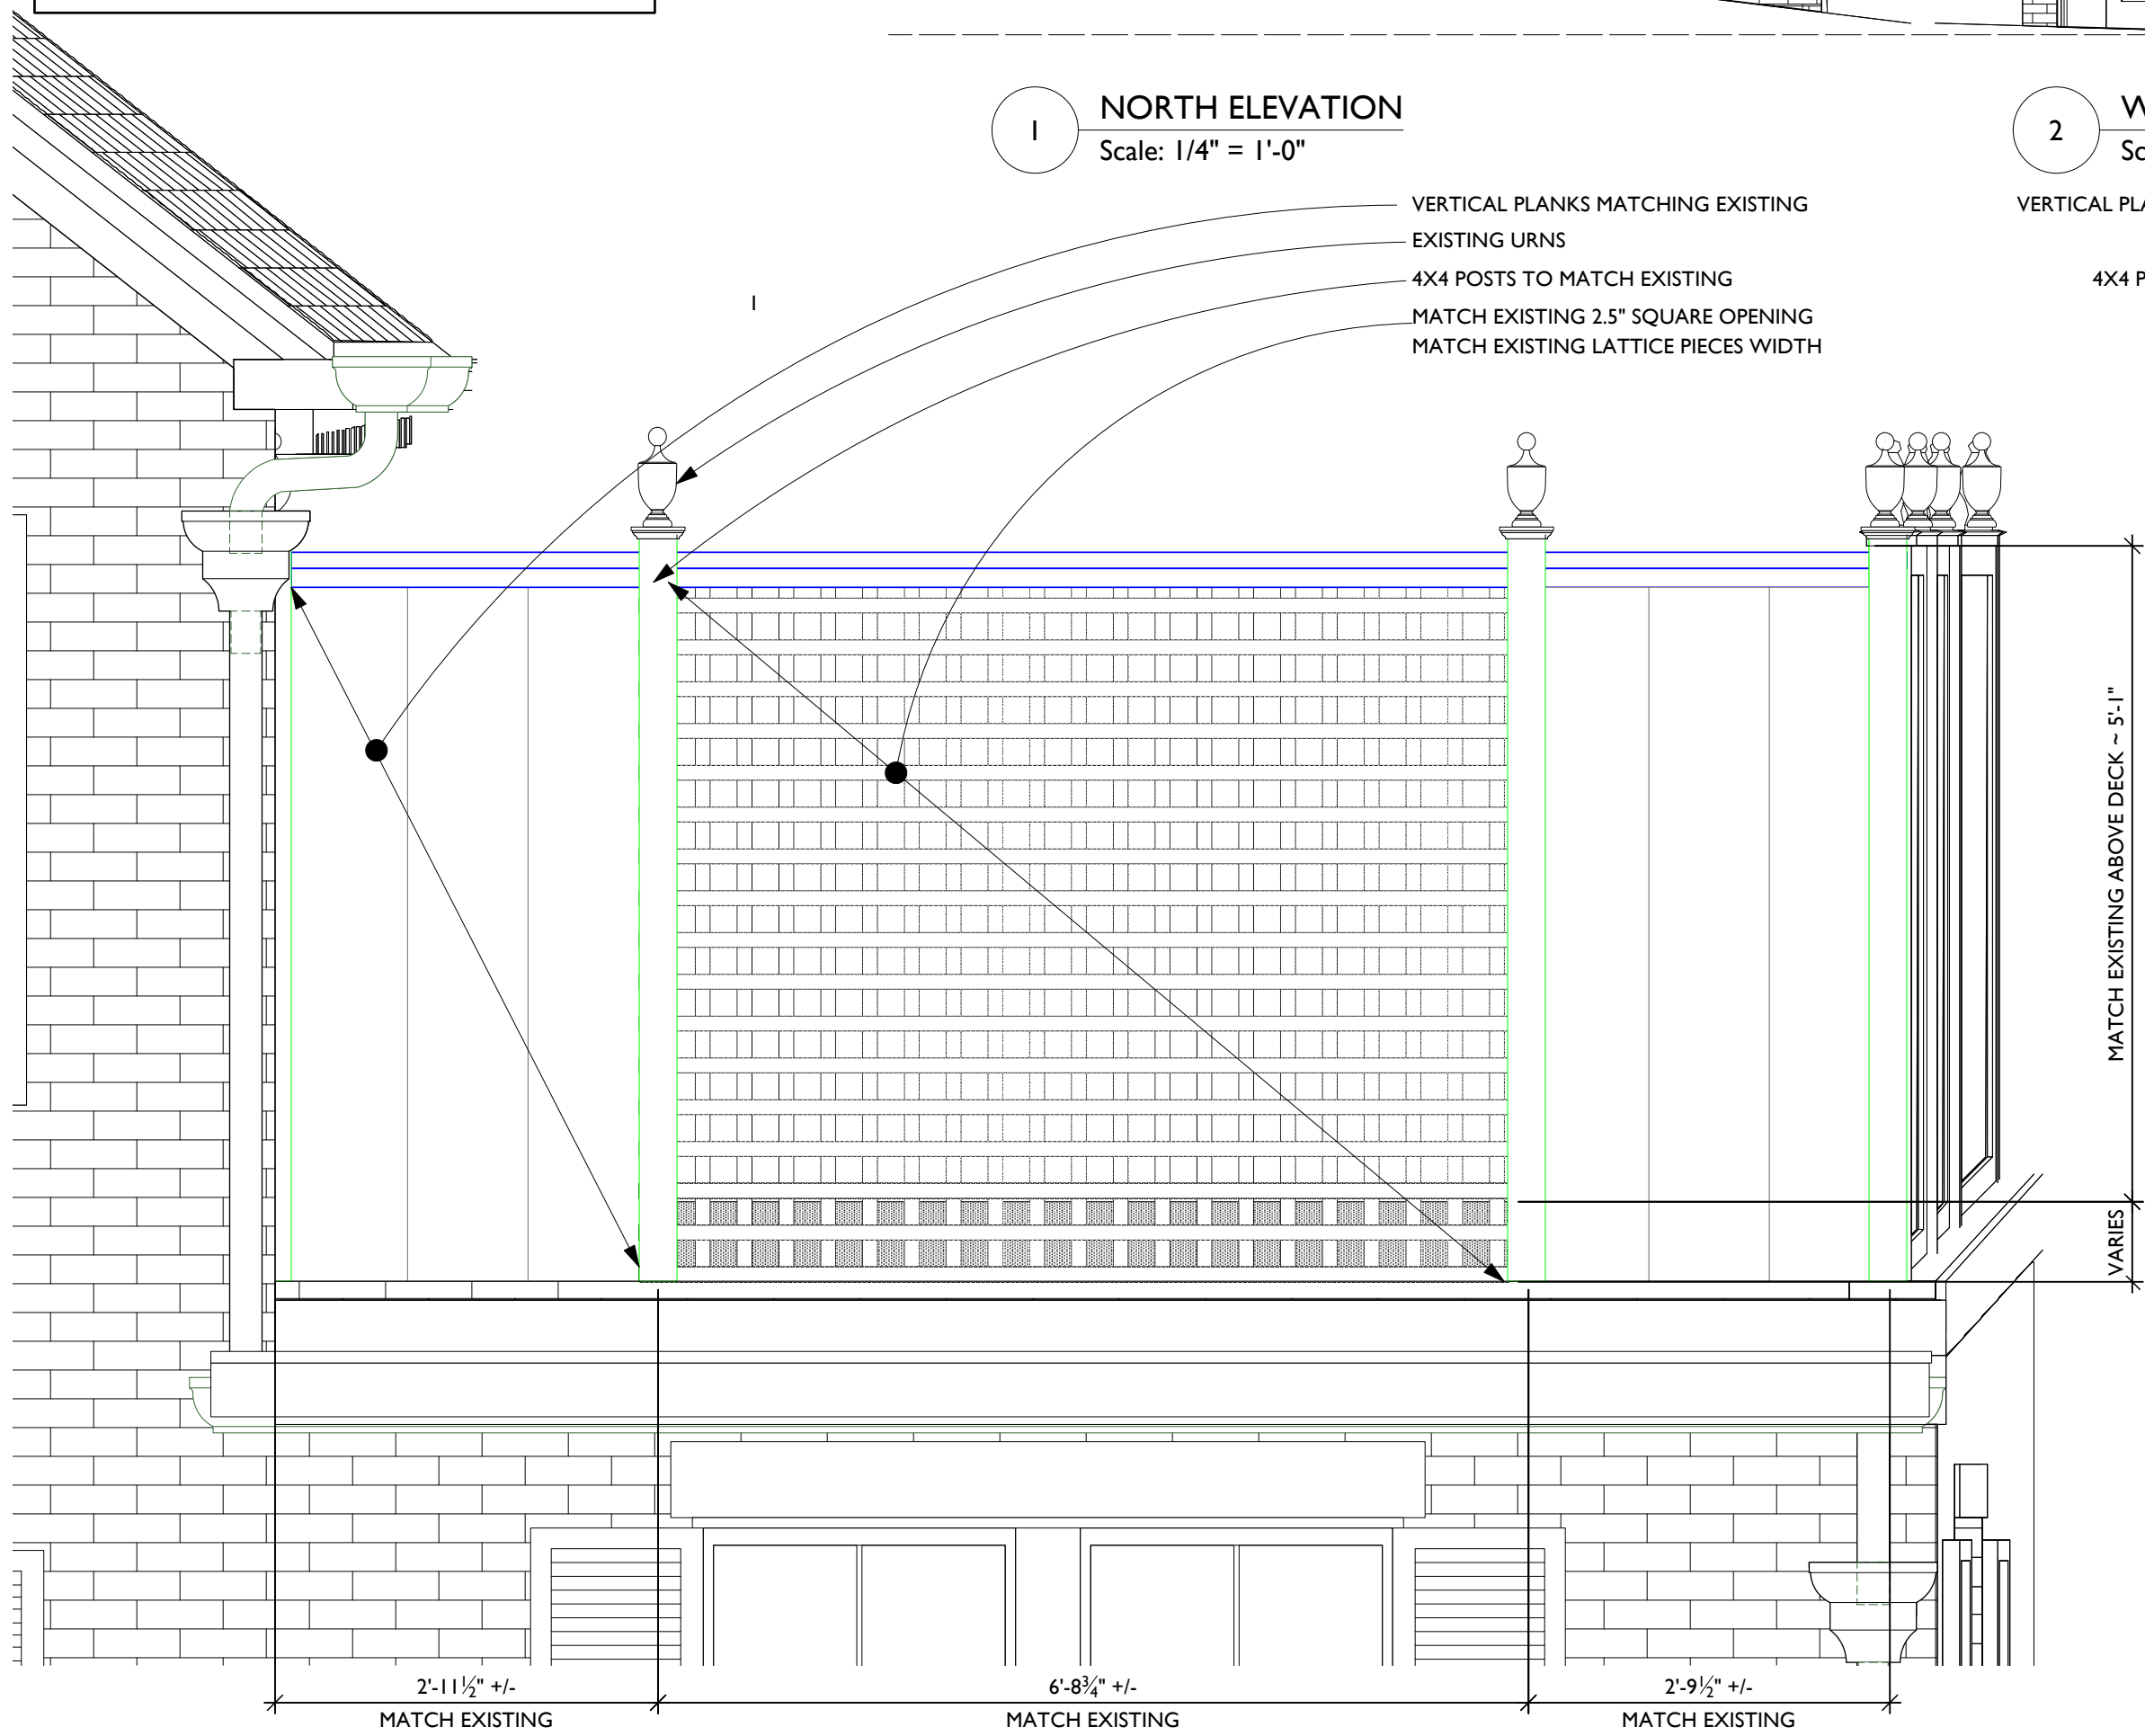

4 WEST FACE OF DECK ENCLOSURE
Scale: 3/4" = 1'-0"

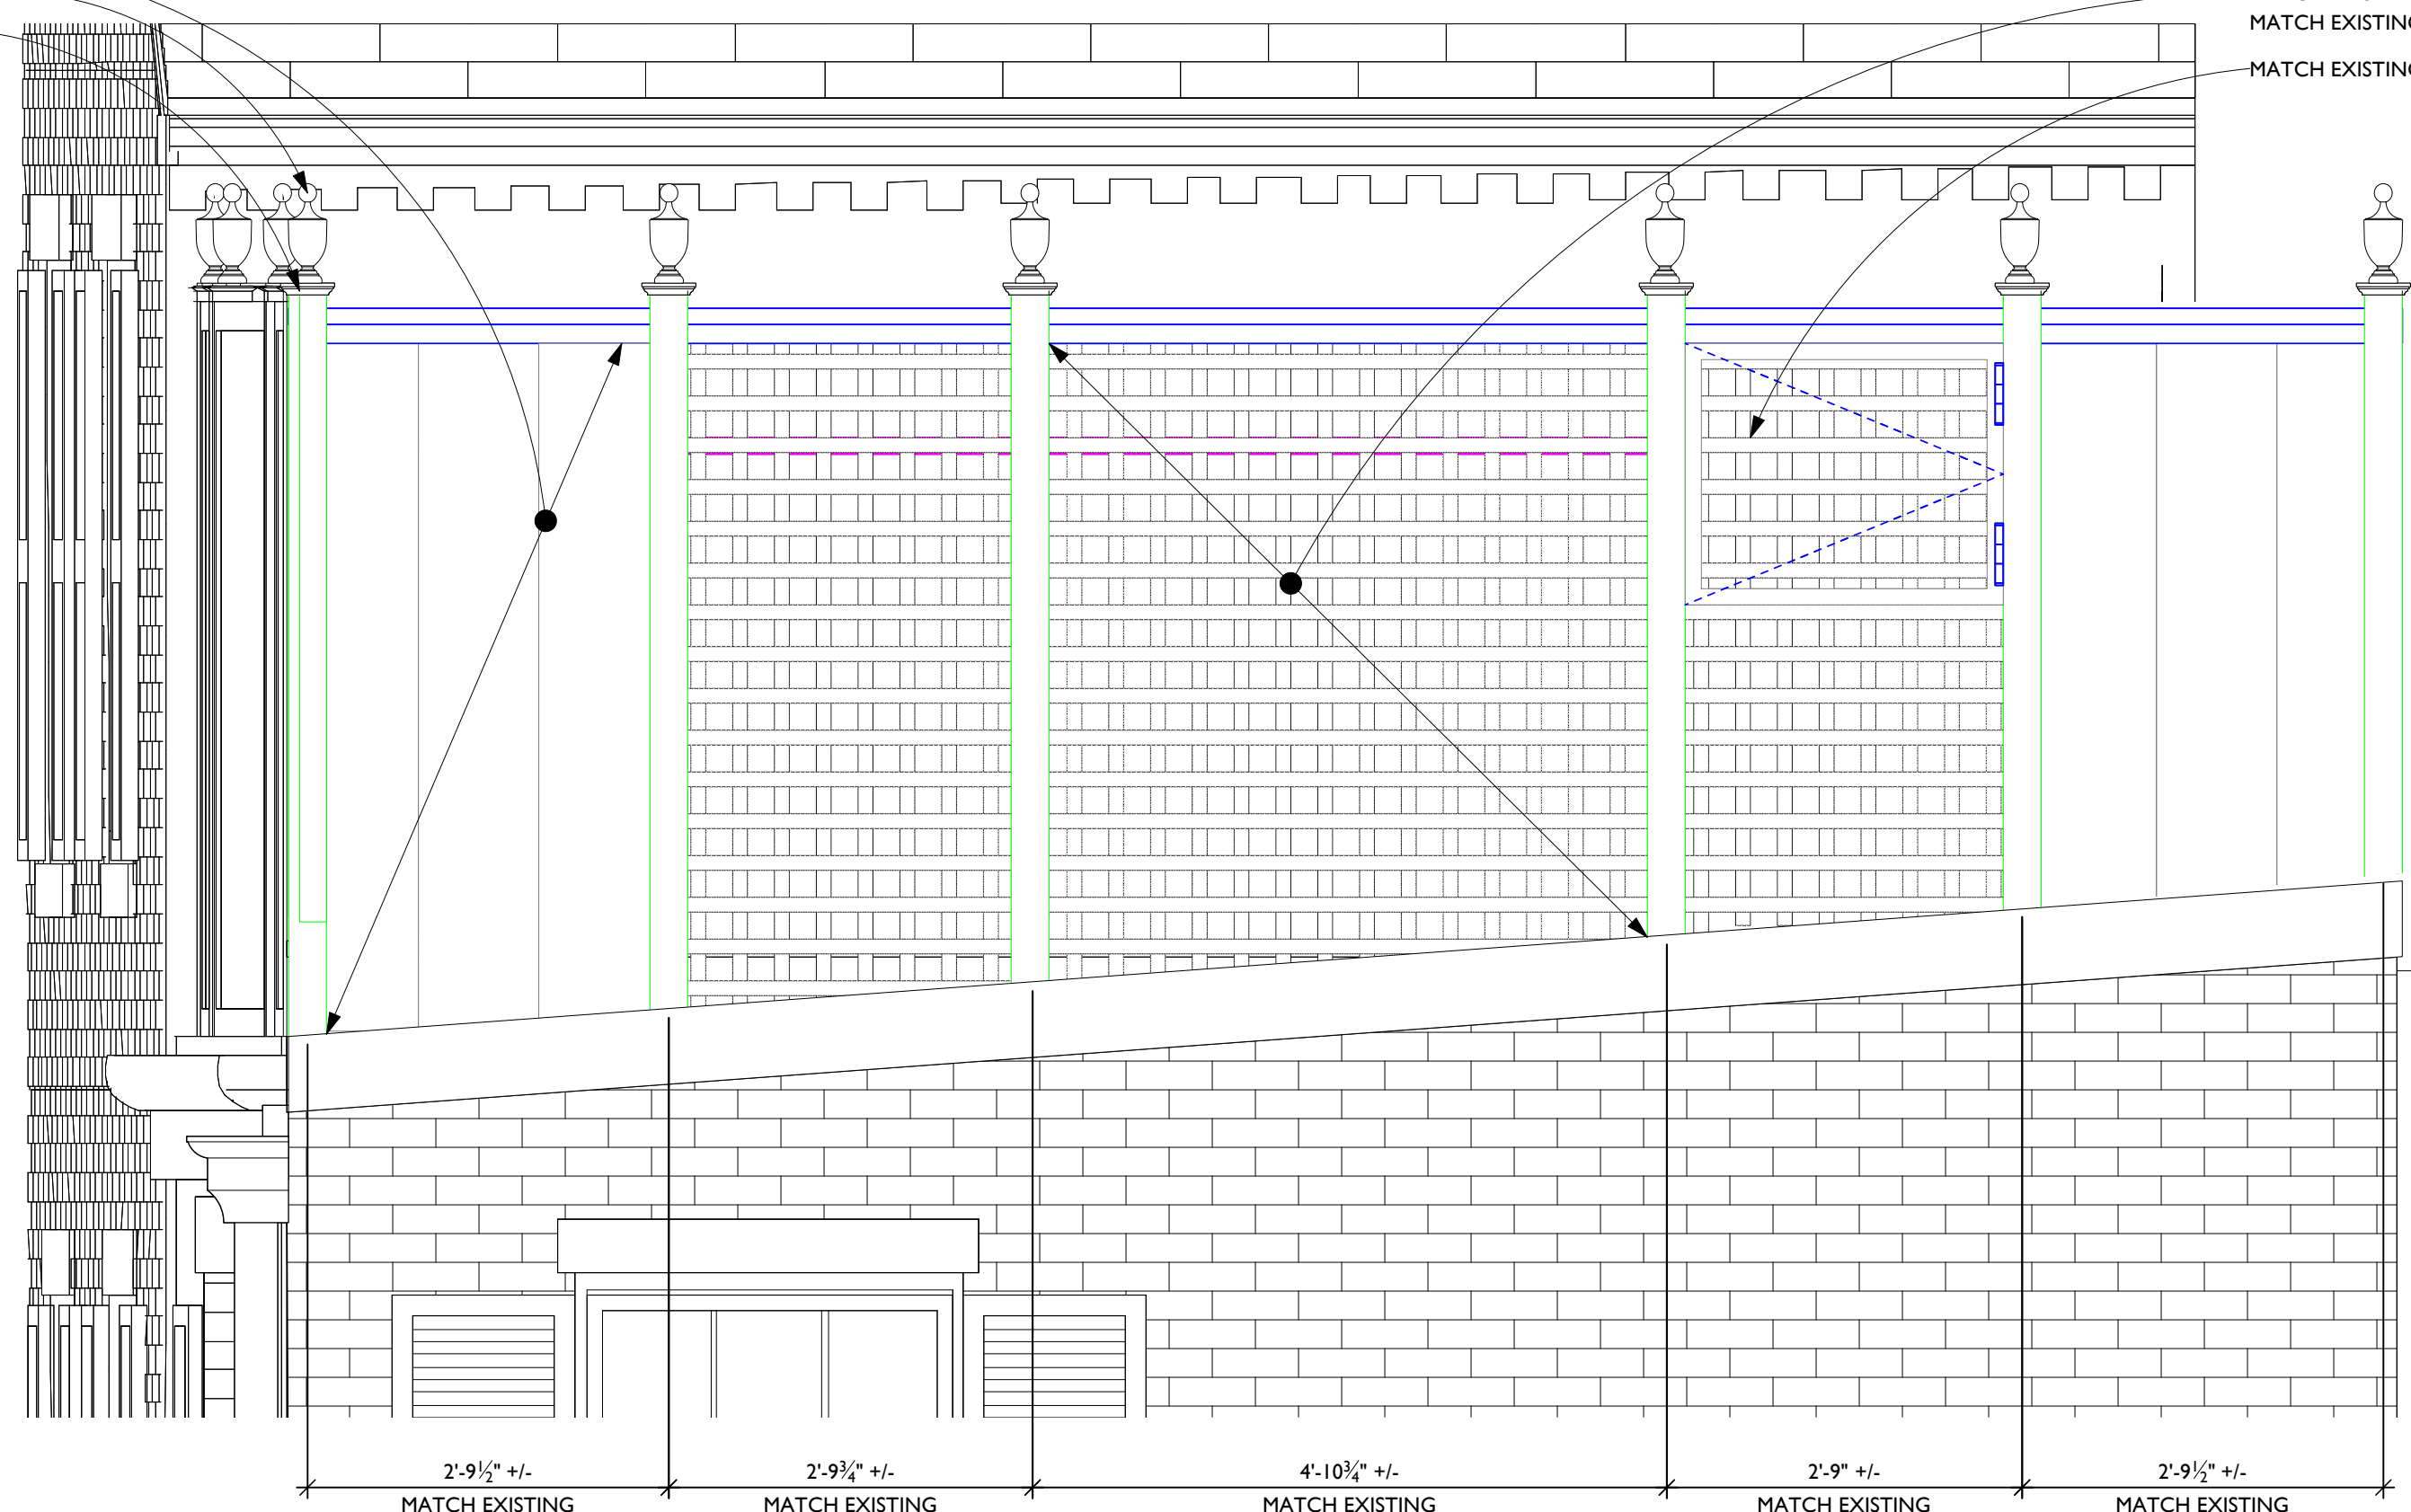

5 SOUTH FACE OF DECK ENCLOSURE
Scale: 3/4" = 1'-0"



NORTH ELEVATION
CORNER OF ACORN
AND WEST CEDAR
STREET JUNE 27, 2024



EAST ELEVATION
WEST CEDAR STREET
JUNE 27, 2024



SOUTH AND WEST
ELEVATIONS
WEST CEDAR STREET
JUNE 27, 2024



WEST ELEVATION JUNE
27, 2024

RENOVATION OF:

THE PERRY
RESIDENCE

5 W. CEDAR STREET
BOSTON MA 02108

MARK	DATE	REVISIONS
A	5/1/25	FOR BHACD HEARING 5/15/25 OR 6/26/25

Print Date:

PROPERTY PHOTOGRAPHS