





AREA OF WORK

534 Beacon Street
View of Side Facade




AREA OF WORK

534 Beacon Street
View of Side Facade




AREA OF WORK


534 Beacon Street
View of Roof

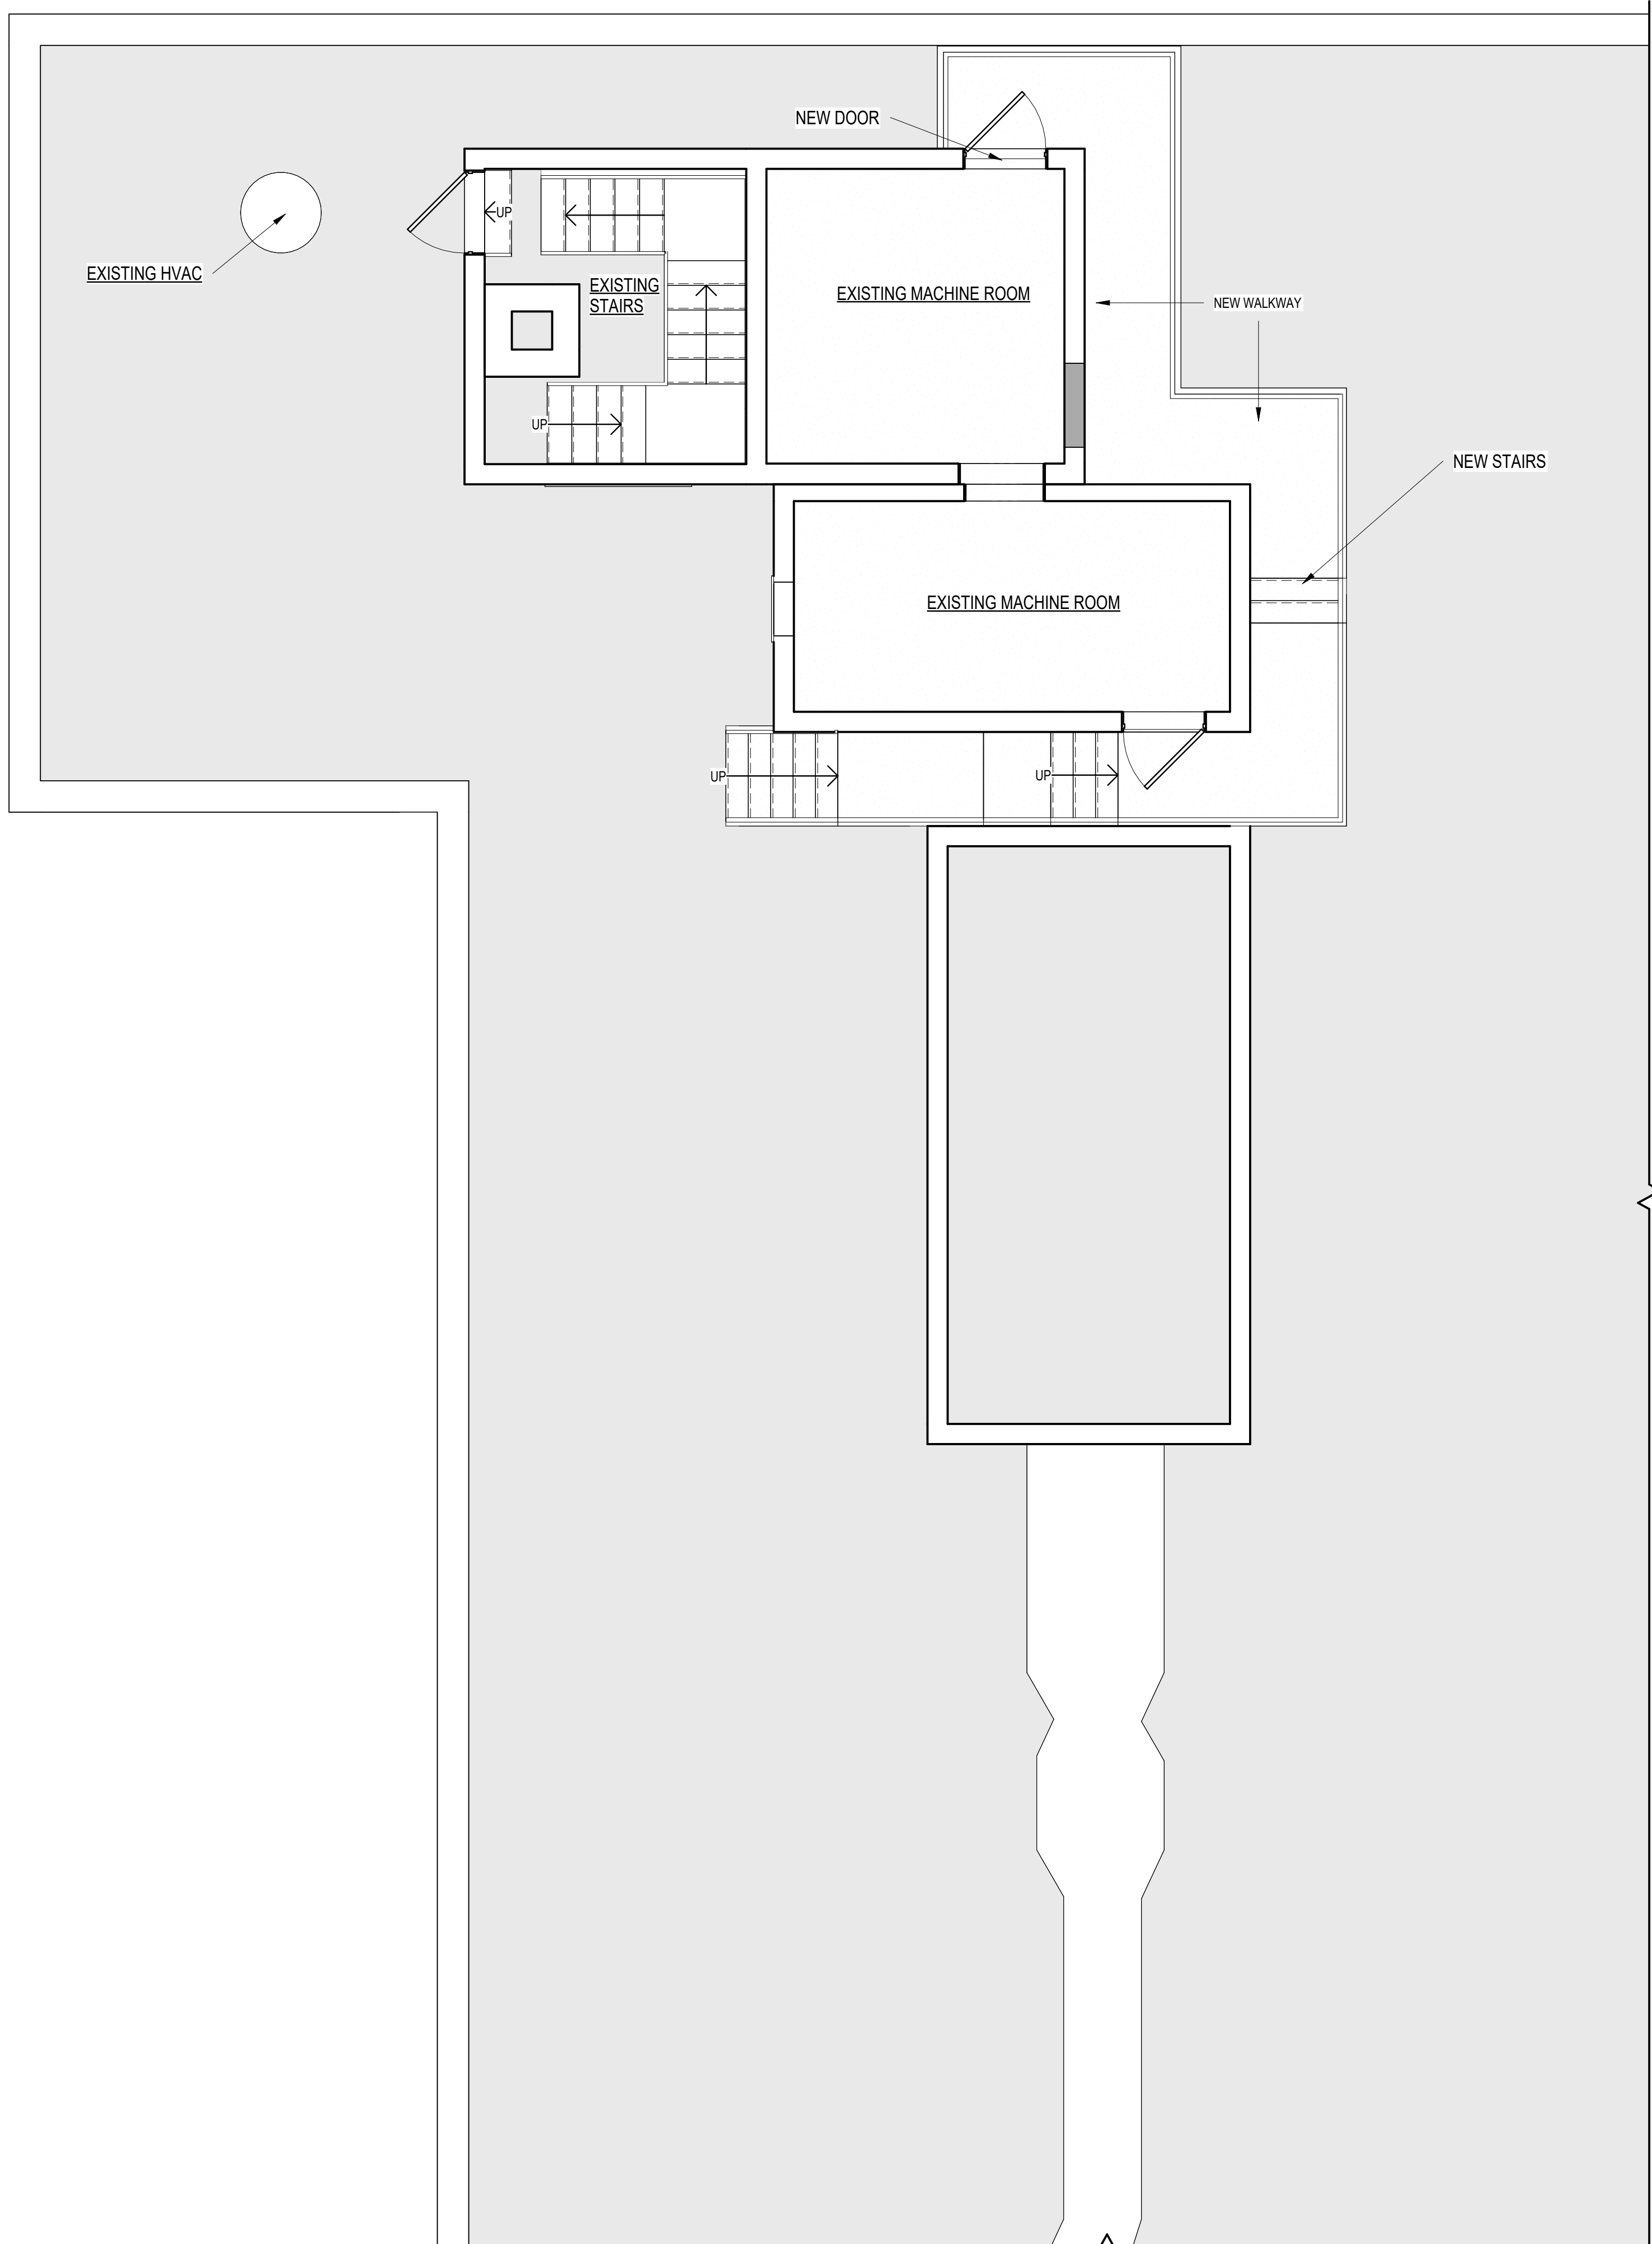

2 ROOF PLAN PROPOSED
1/4" = 1'-0"

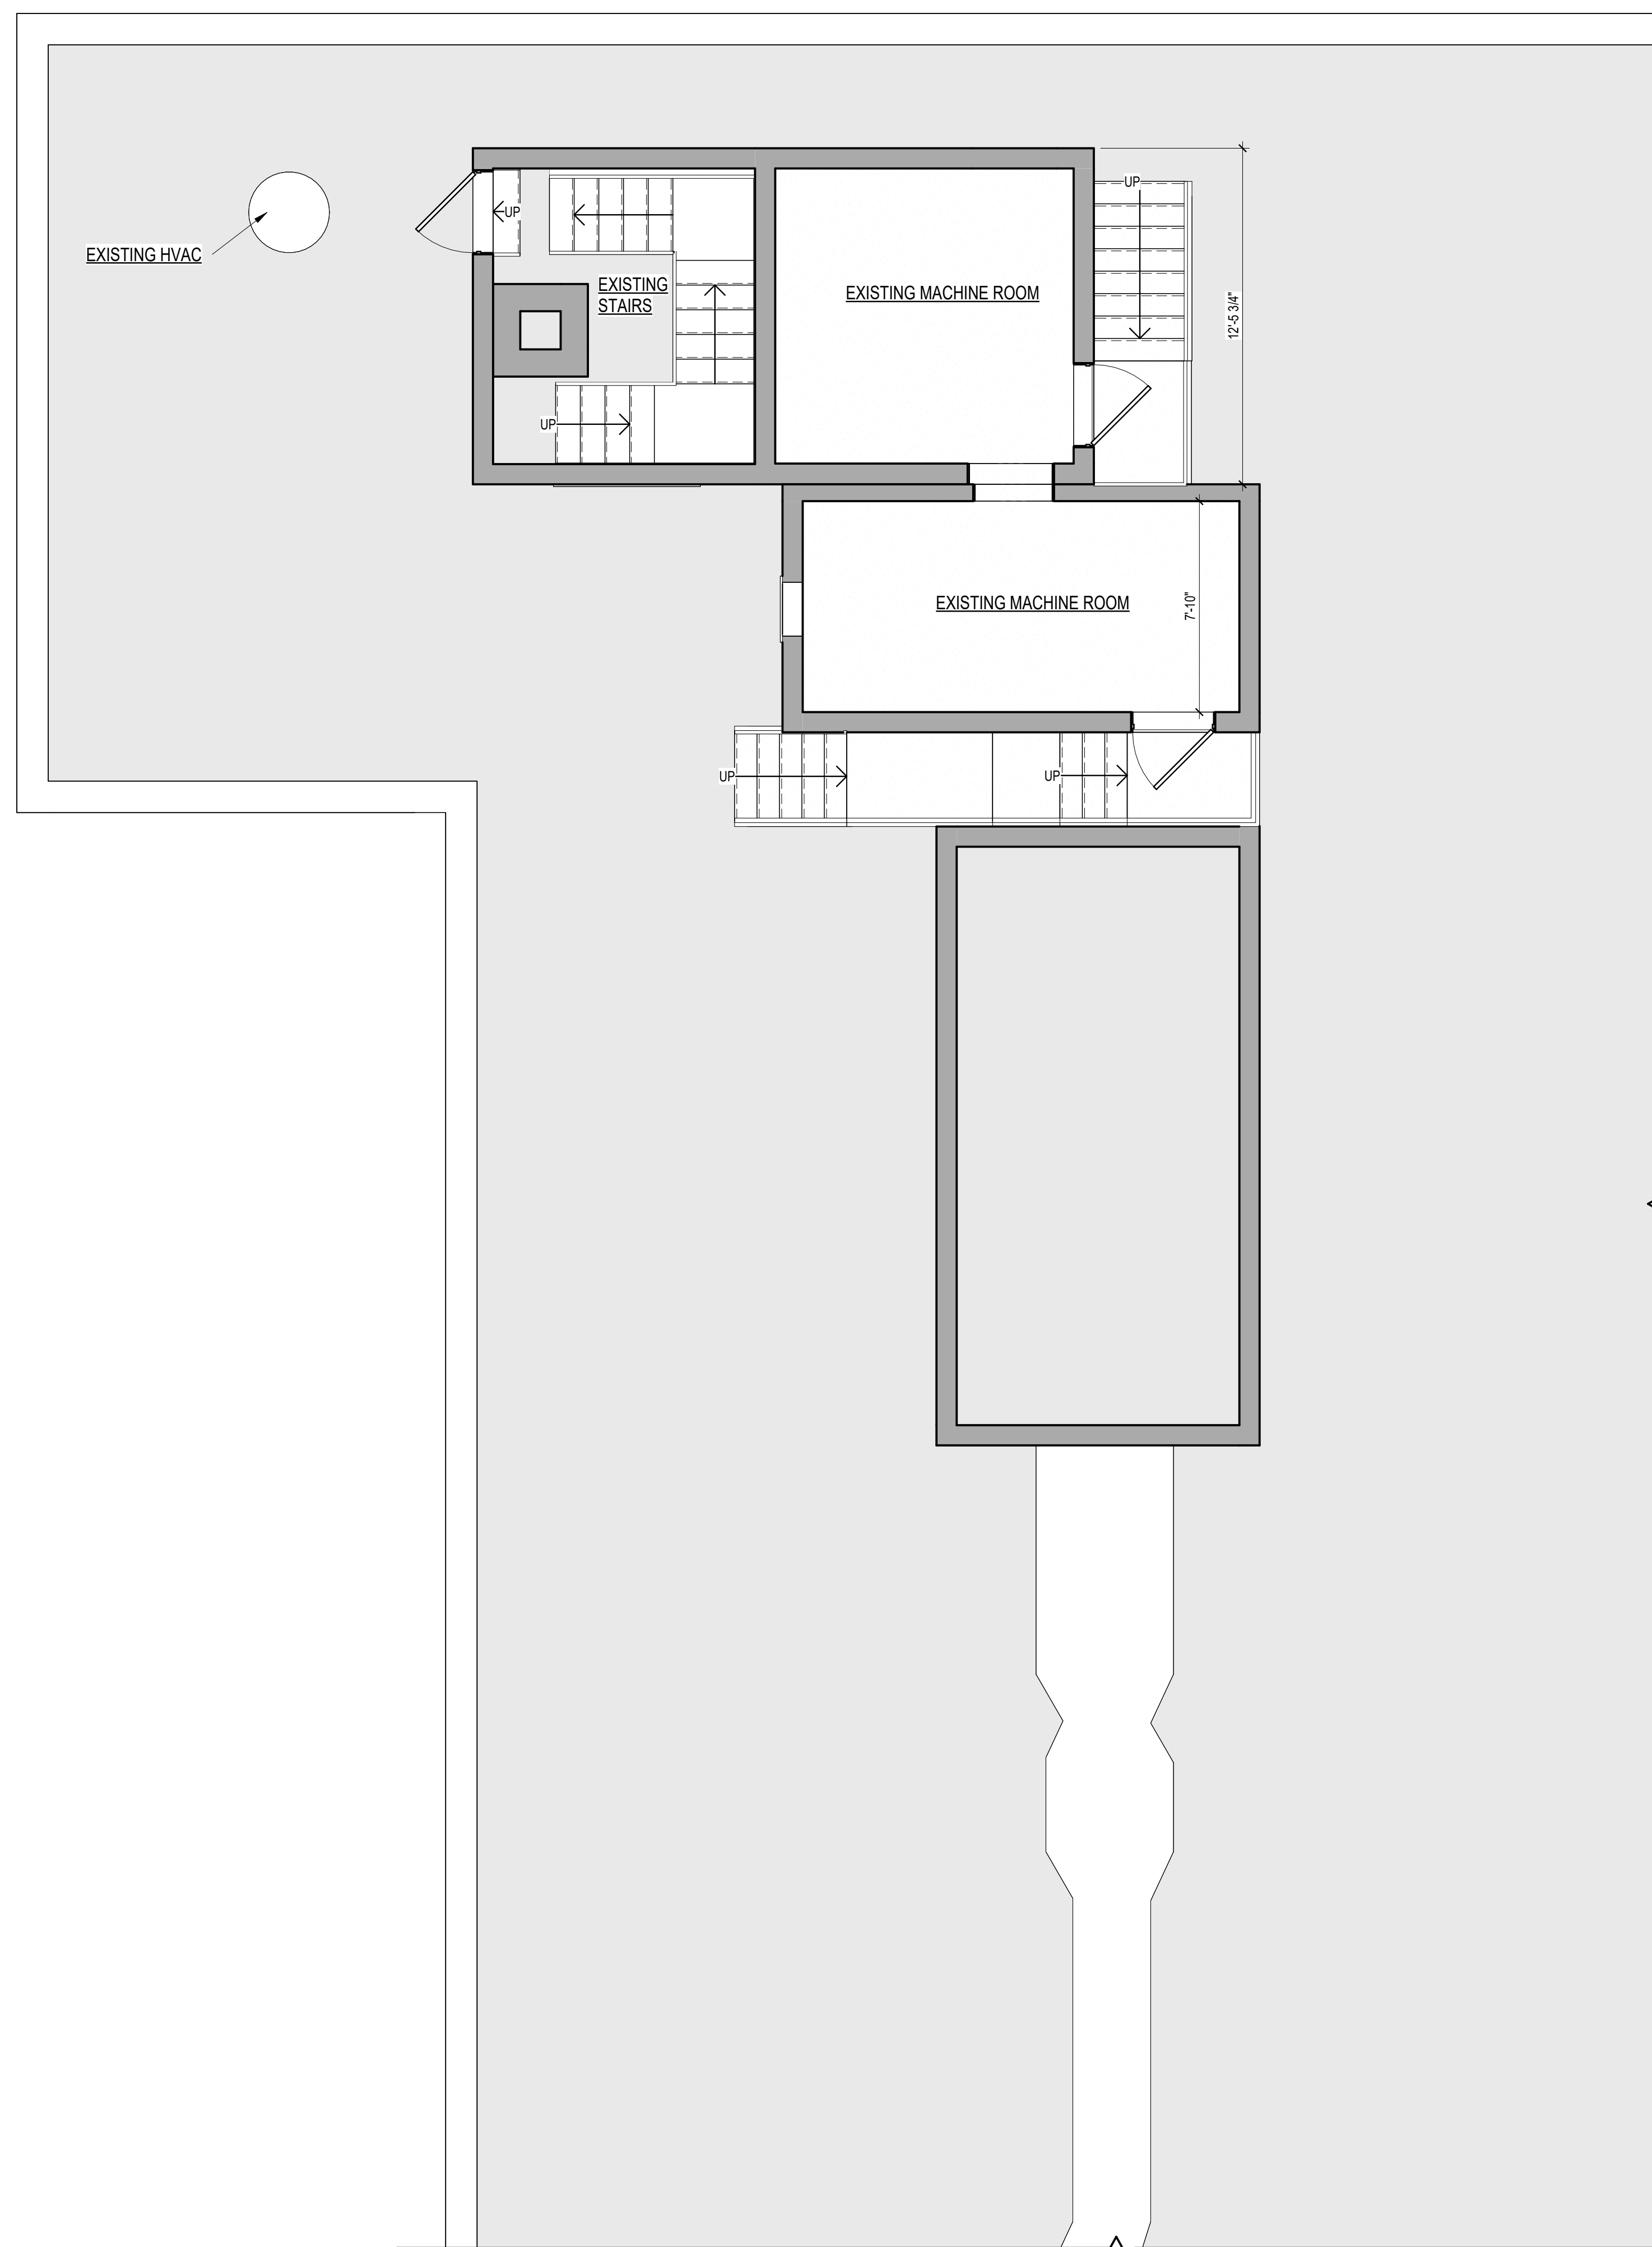

1 ROOF PLAN EXISTING
1/4" = 1'-0"

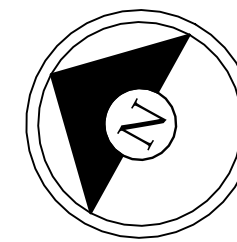

Timothy Burke
ARCHITECTURE
142 BERKELEY STREET, BOSTON MASSACHUSETTS 02116
P: 617.266.1332 | W: timothyburke.net | F: 617.266.1116




Date	REV.	DATE	Drawn By	AM	DESCRIPTION

PROJECT STATUS

FLOOR PLANS

534 BEACON STREET
BOSTON, MA
02215


A1.1

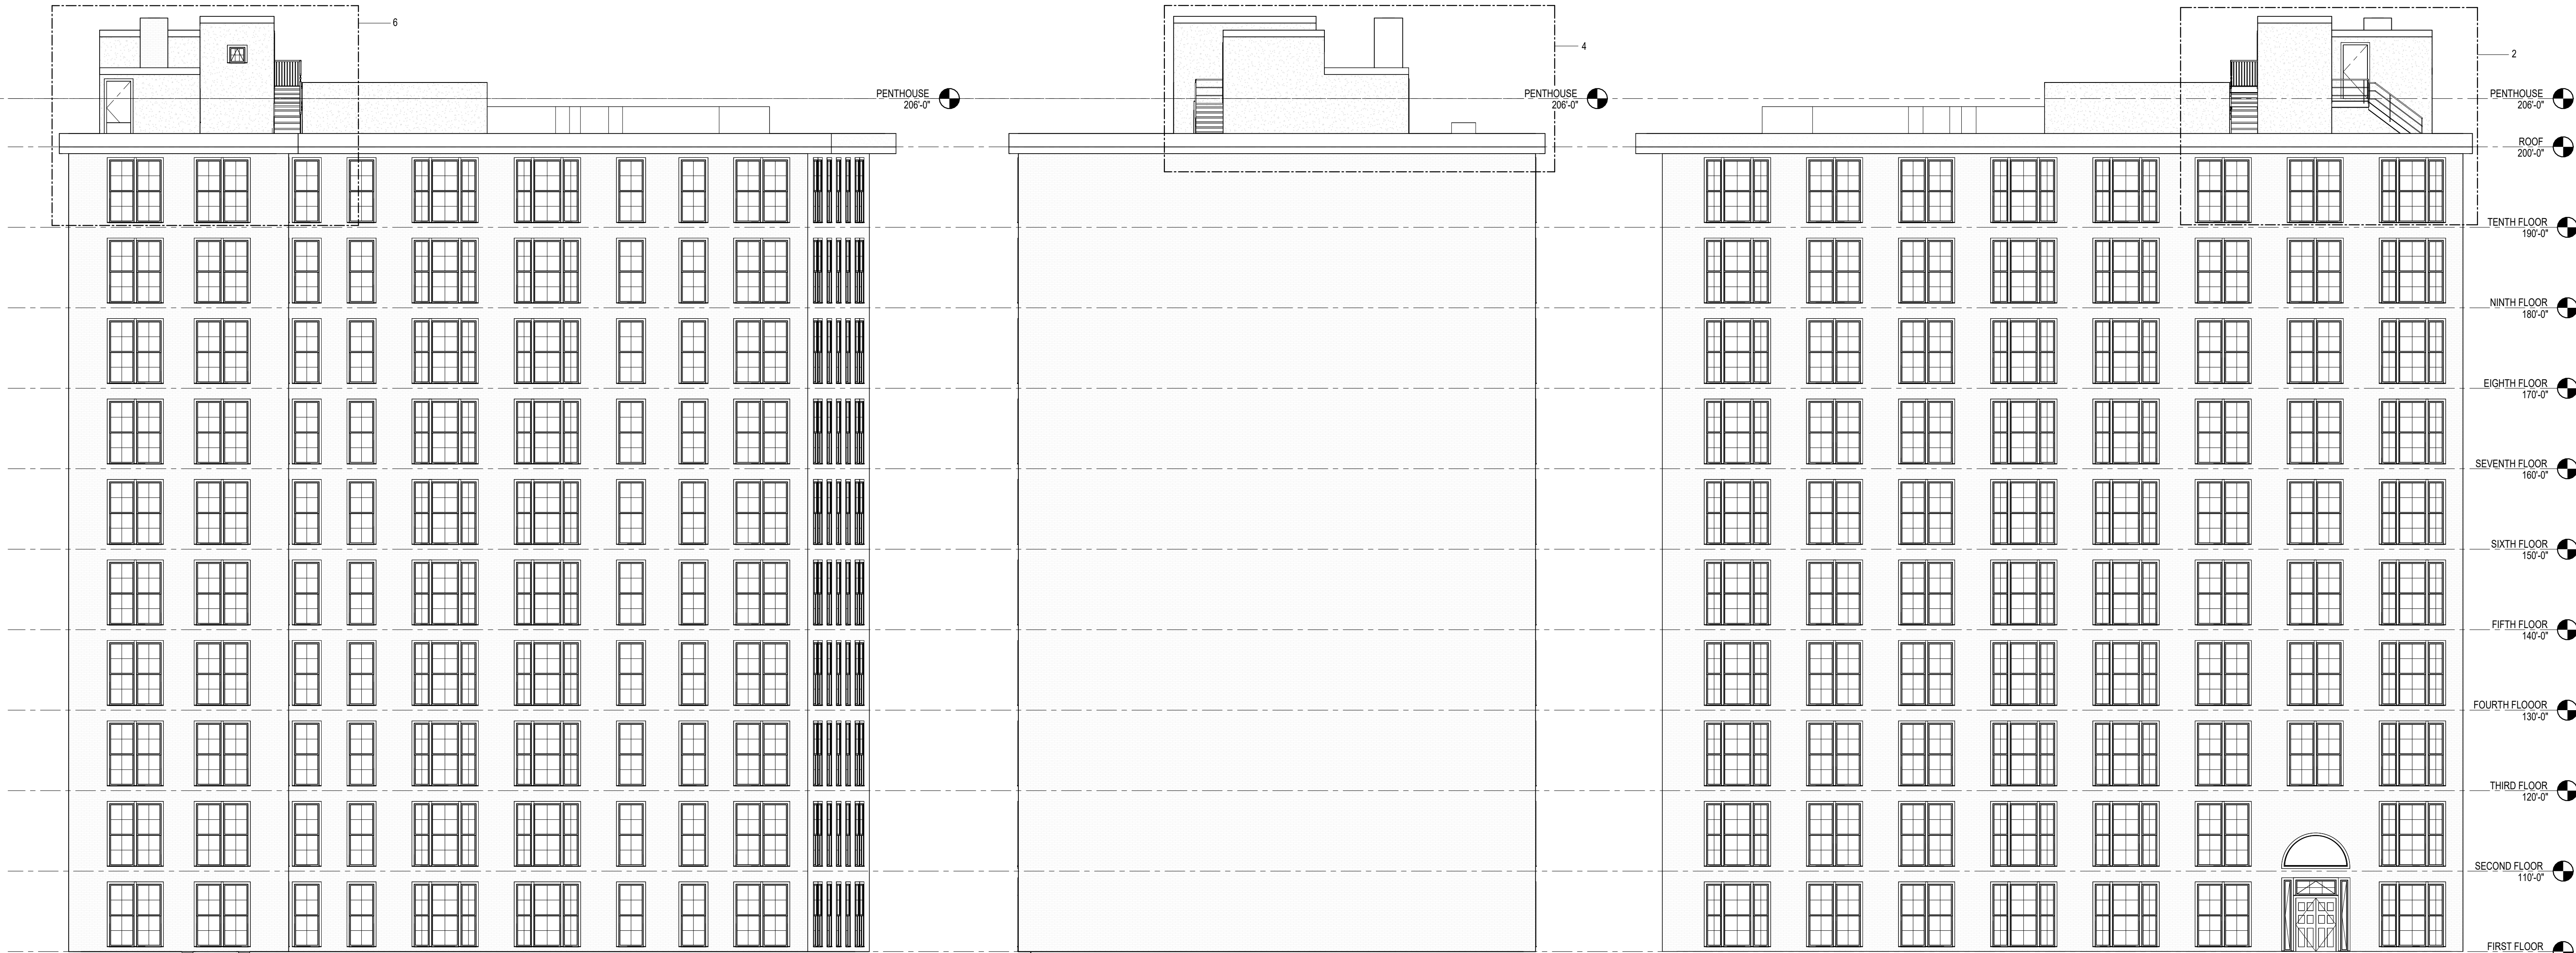

3 NORTH EXISTING
1" = 10'-0"

2 EAST EXISTING
1" = 10'-0"

1 SOUTH EXISTING
1" = 10'-0"

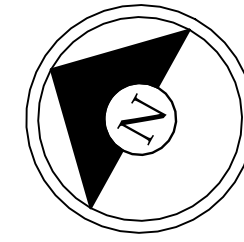

Timothy Burke
ARCHITECTURE

142 BERKELEY STREET, BOSTON MASSACHUSETTS 02116
P: 617.266.1332 | W: timothyburke.net | F: 617.266.1116



Date	REV.	DATE	DESCRIPTION
02/13/2025			

PROJECT STATUS

ELEVATIONS

534 BEACON STREET
BOSTON, MA
02215

A2.1



timothy burke
ARCHITECTURE

142 BERKELEY STREET, BOSTON MASSACHUSETTS 02116
P: 617.266.1332 | W: timothyburke.net | F: 617.266.1116

[illegible]


PROJECT STATUS


ELEVATIONS PROPOSED

334 BEACON STREET I


BOSTON, MA
02215

A2.2

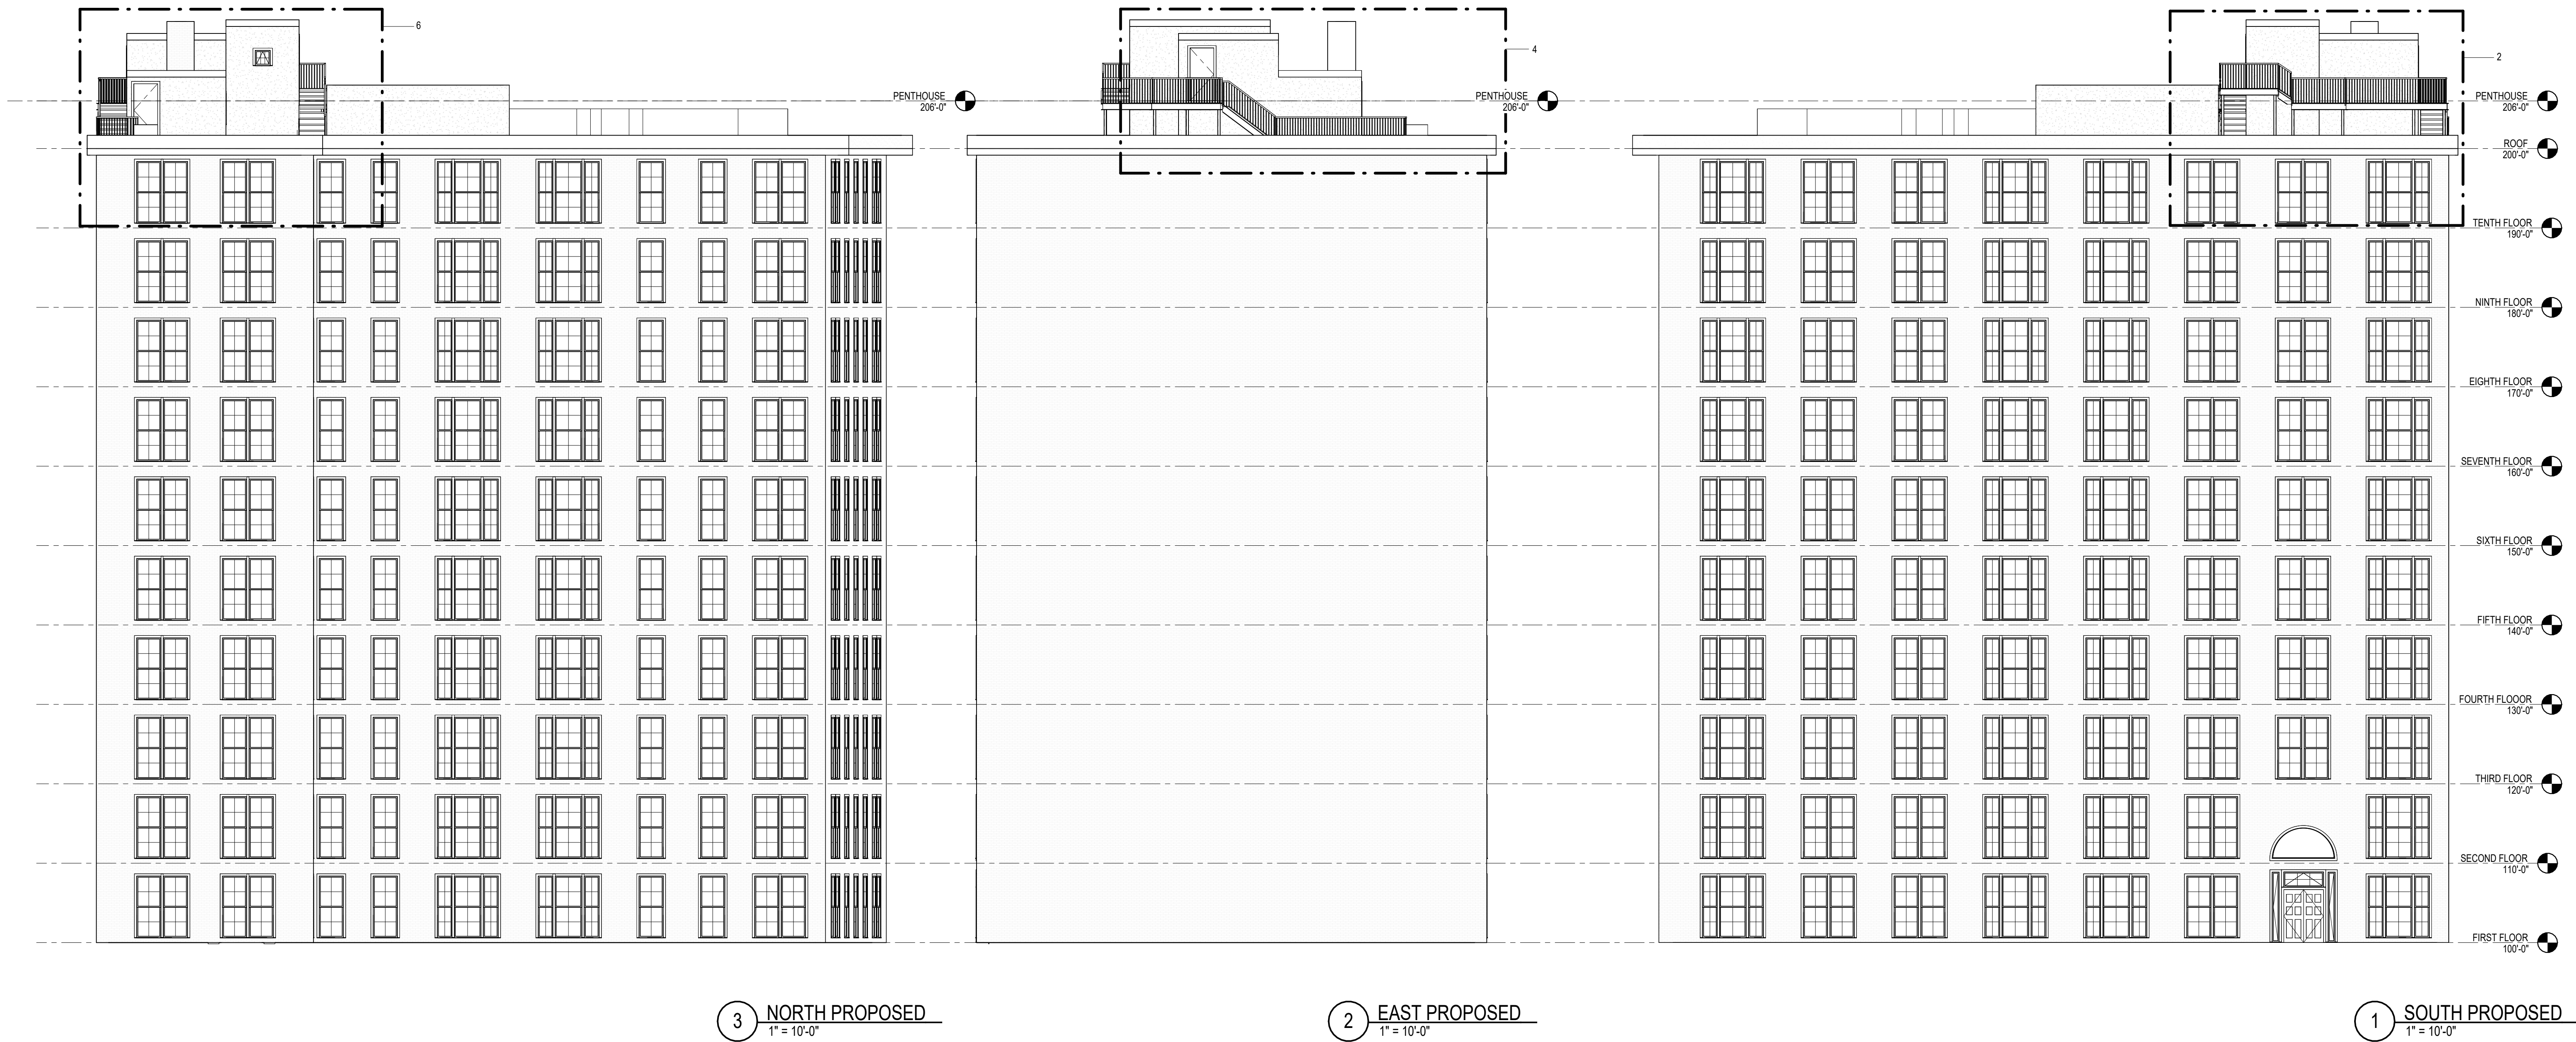


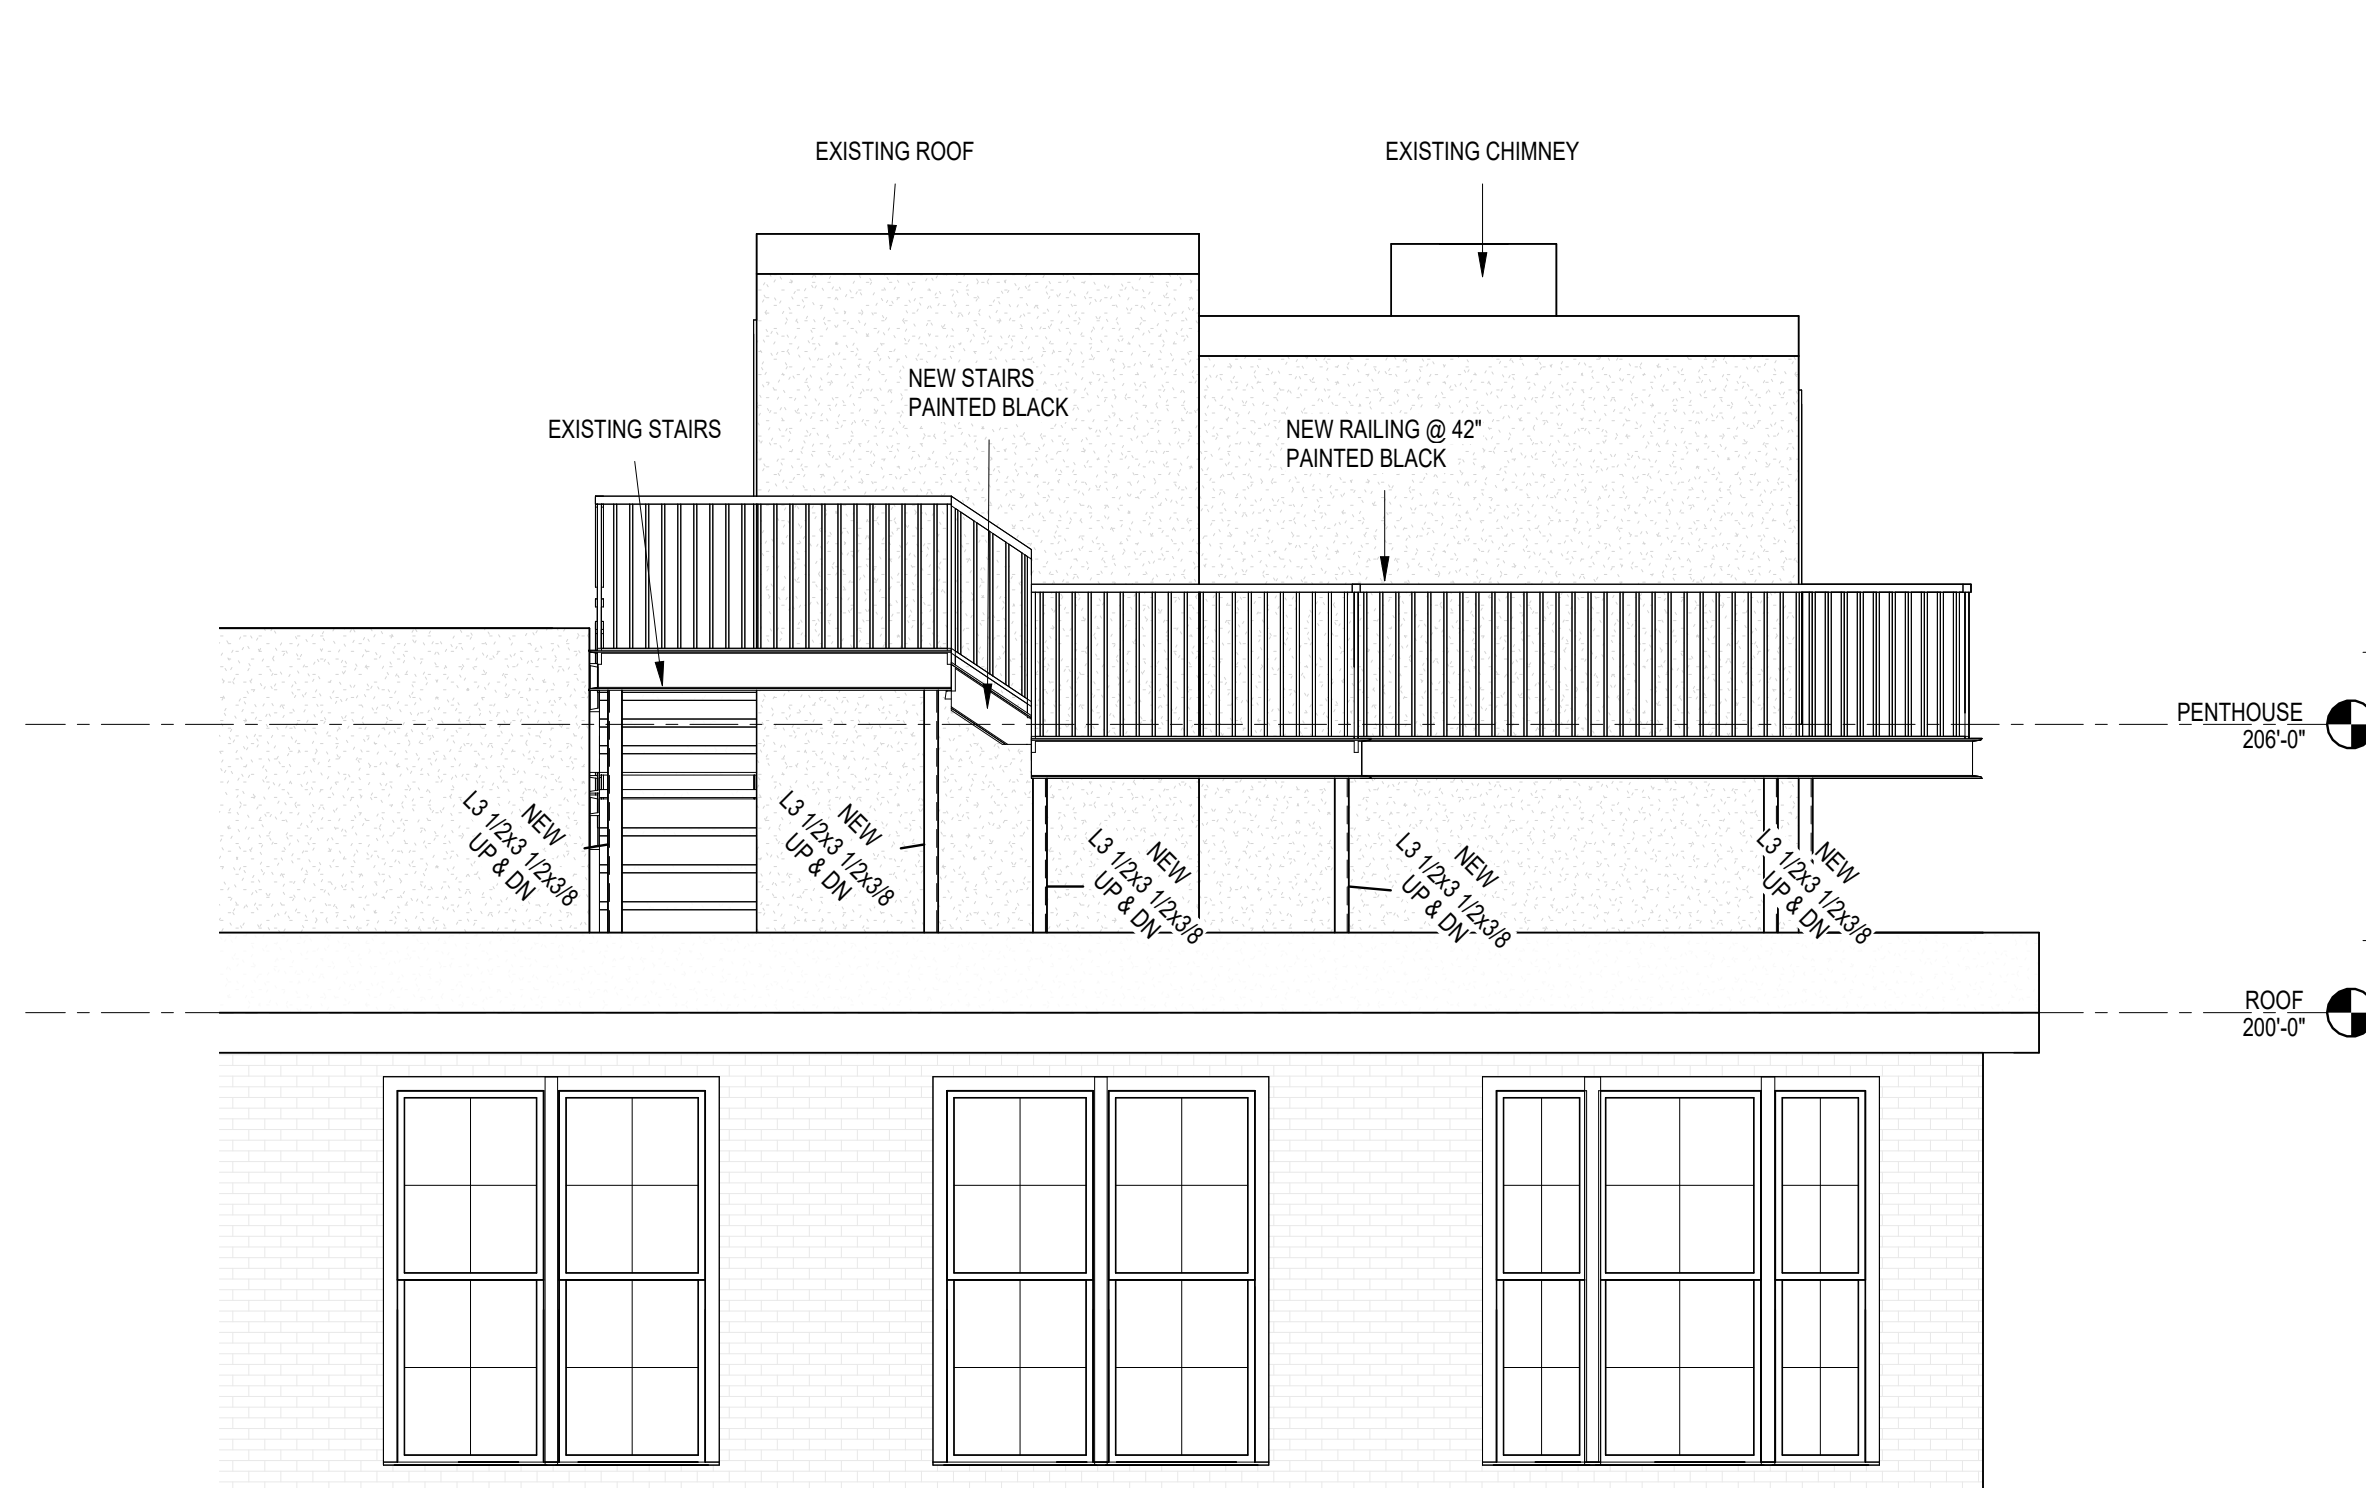


2 SOUTH PROPOSED-ENLARGED
1/4" = 1'-0"

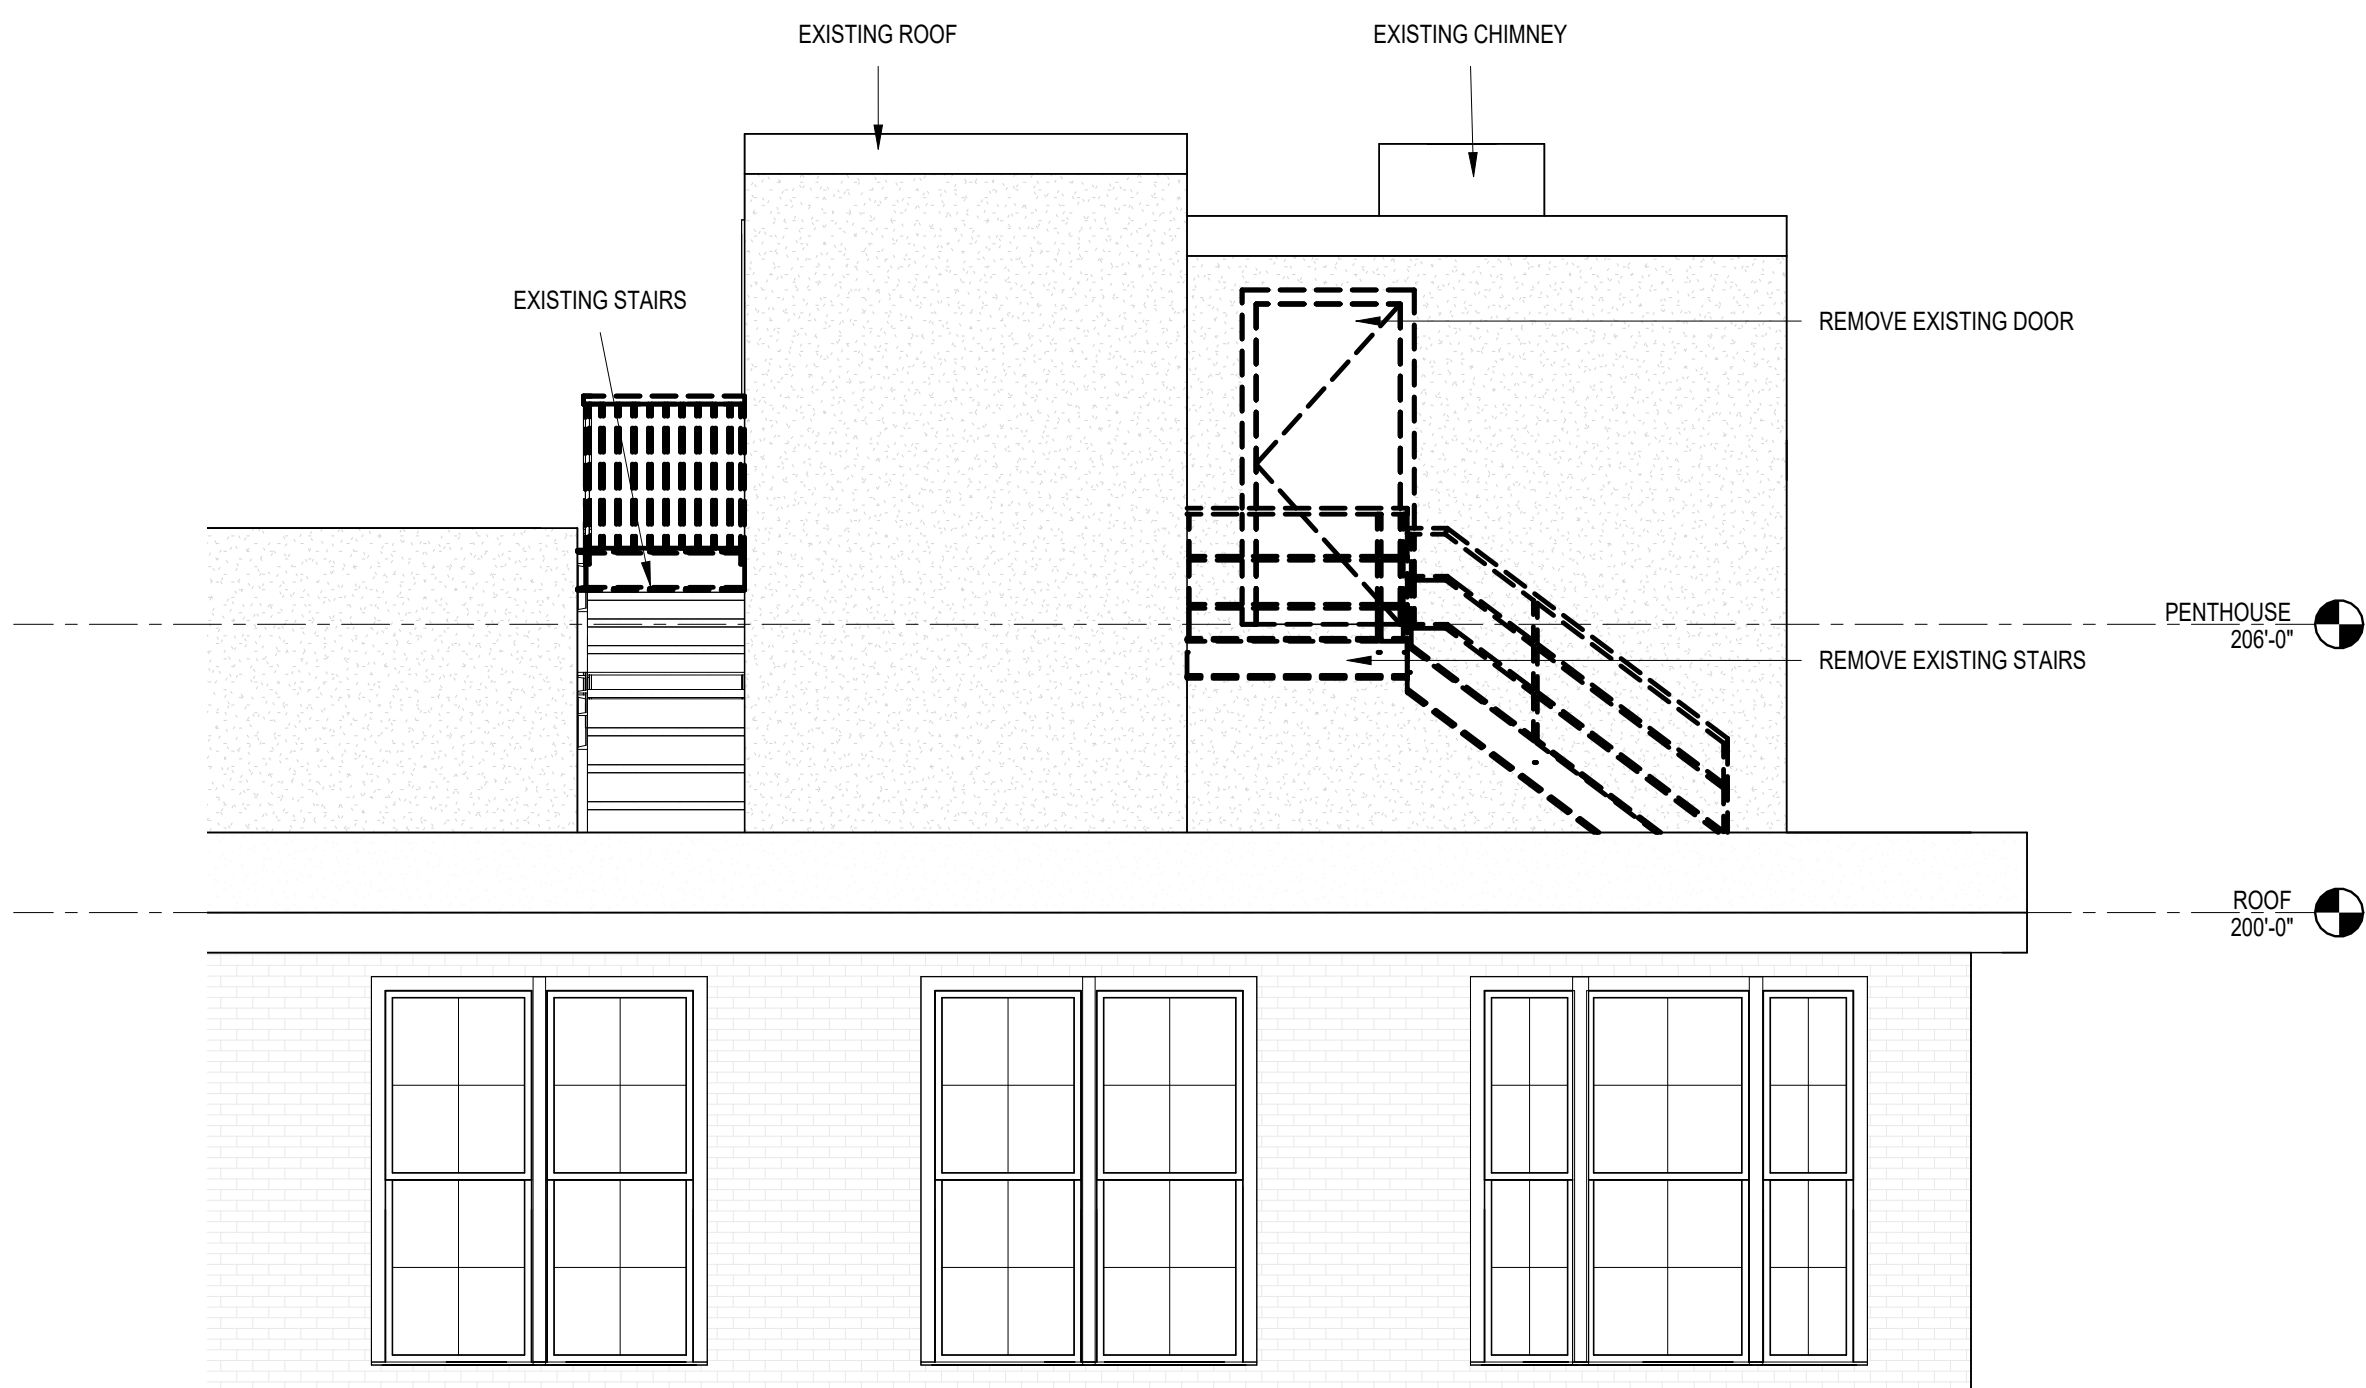


3 SOUTH DEMO-ENLARGED
1/4" = 1'-0"

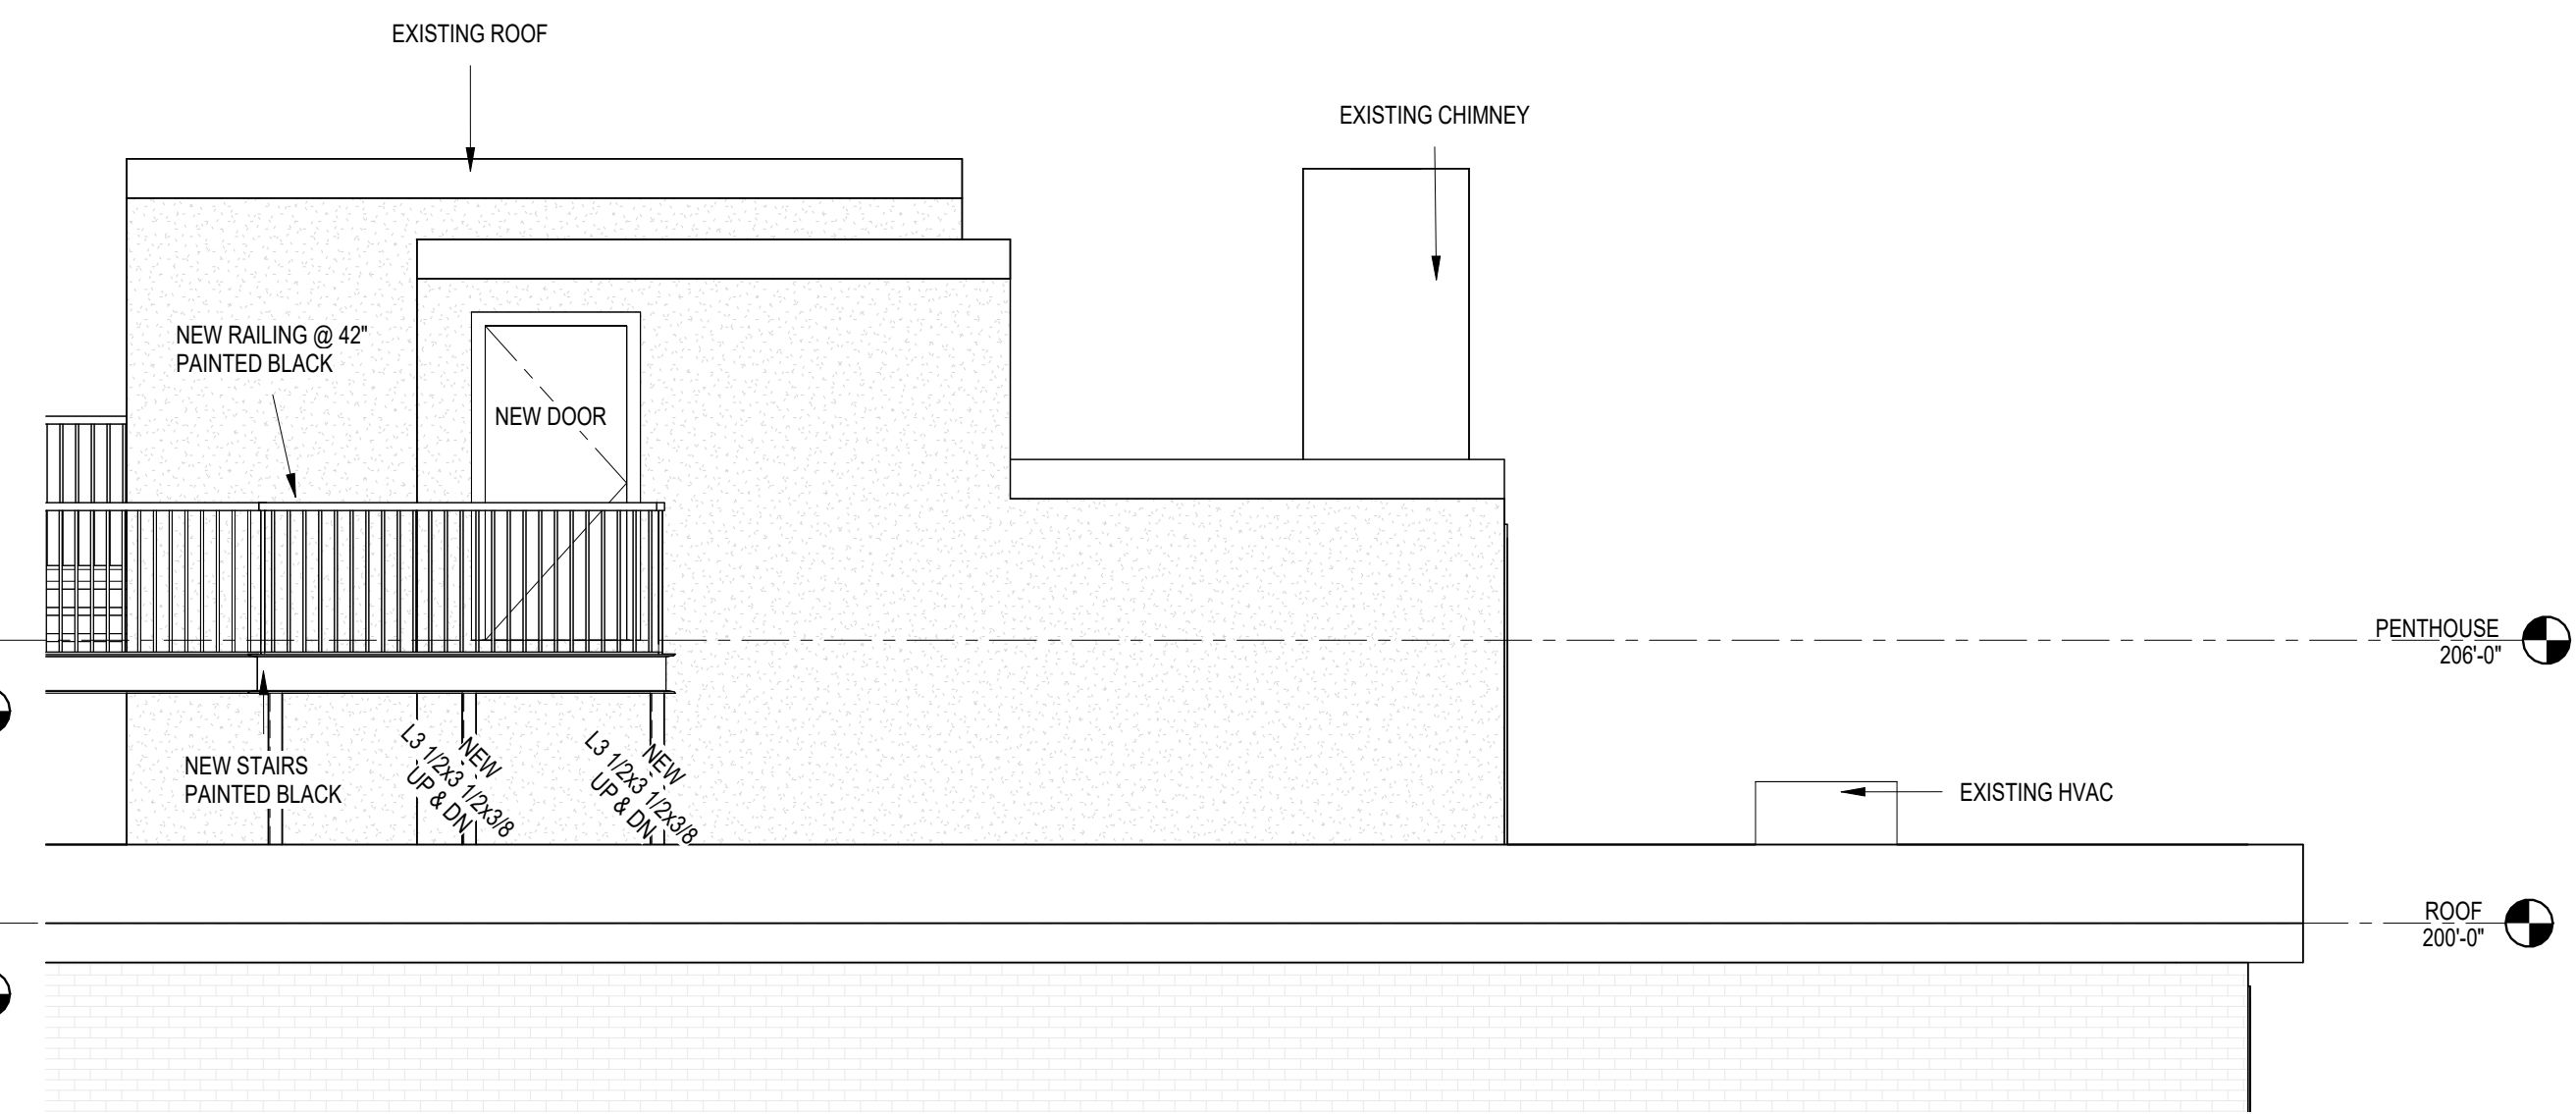


4 EAST PROPOSED-ENLARGED
1/4" = 1'-0"

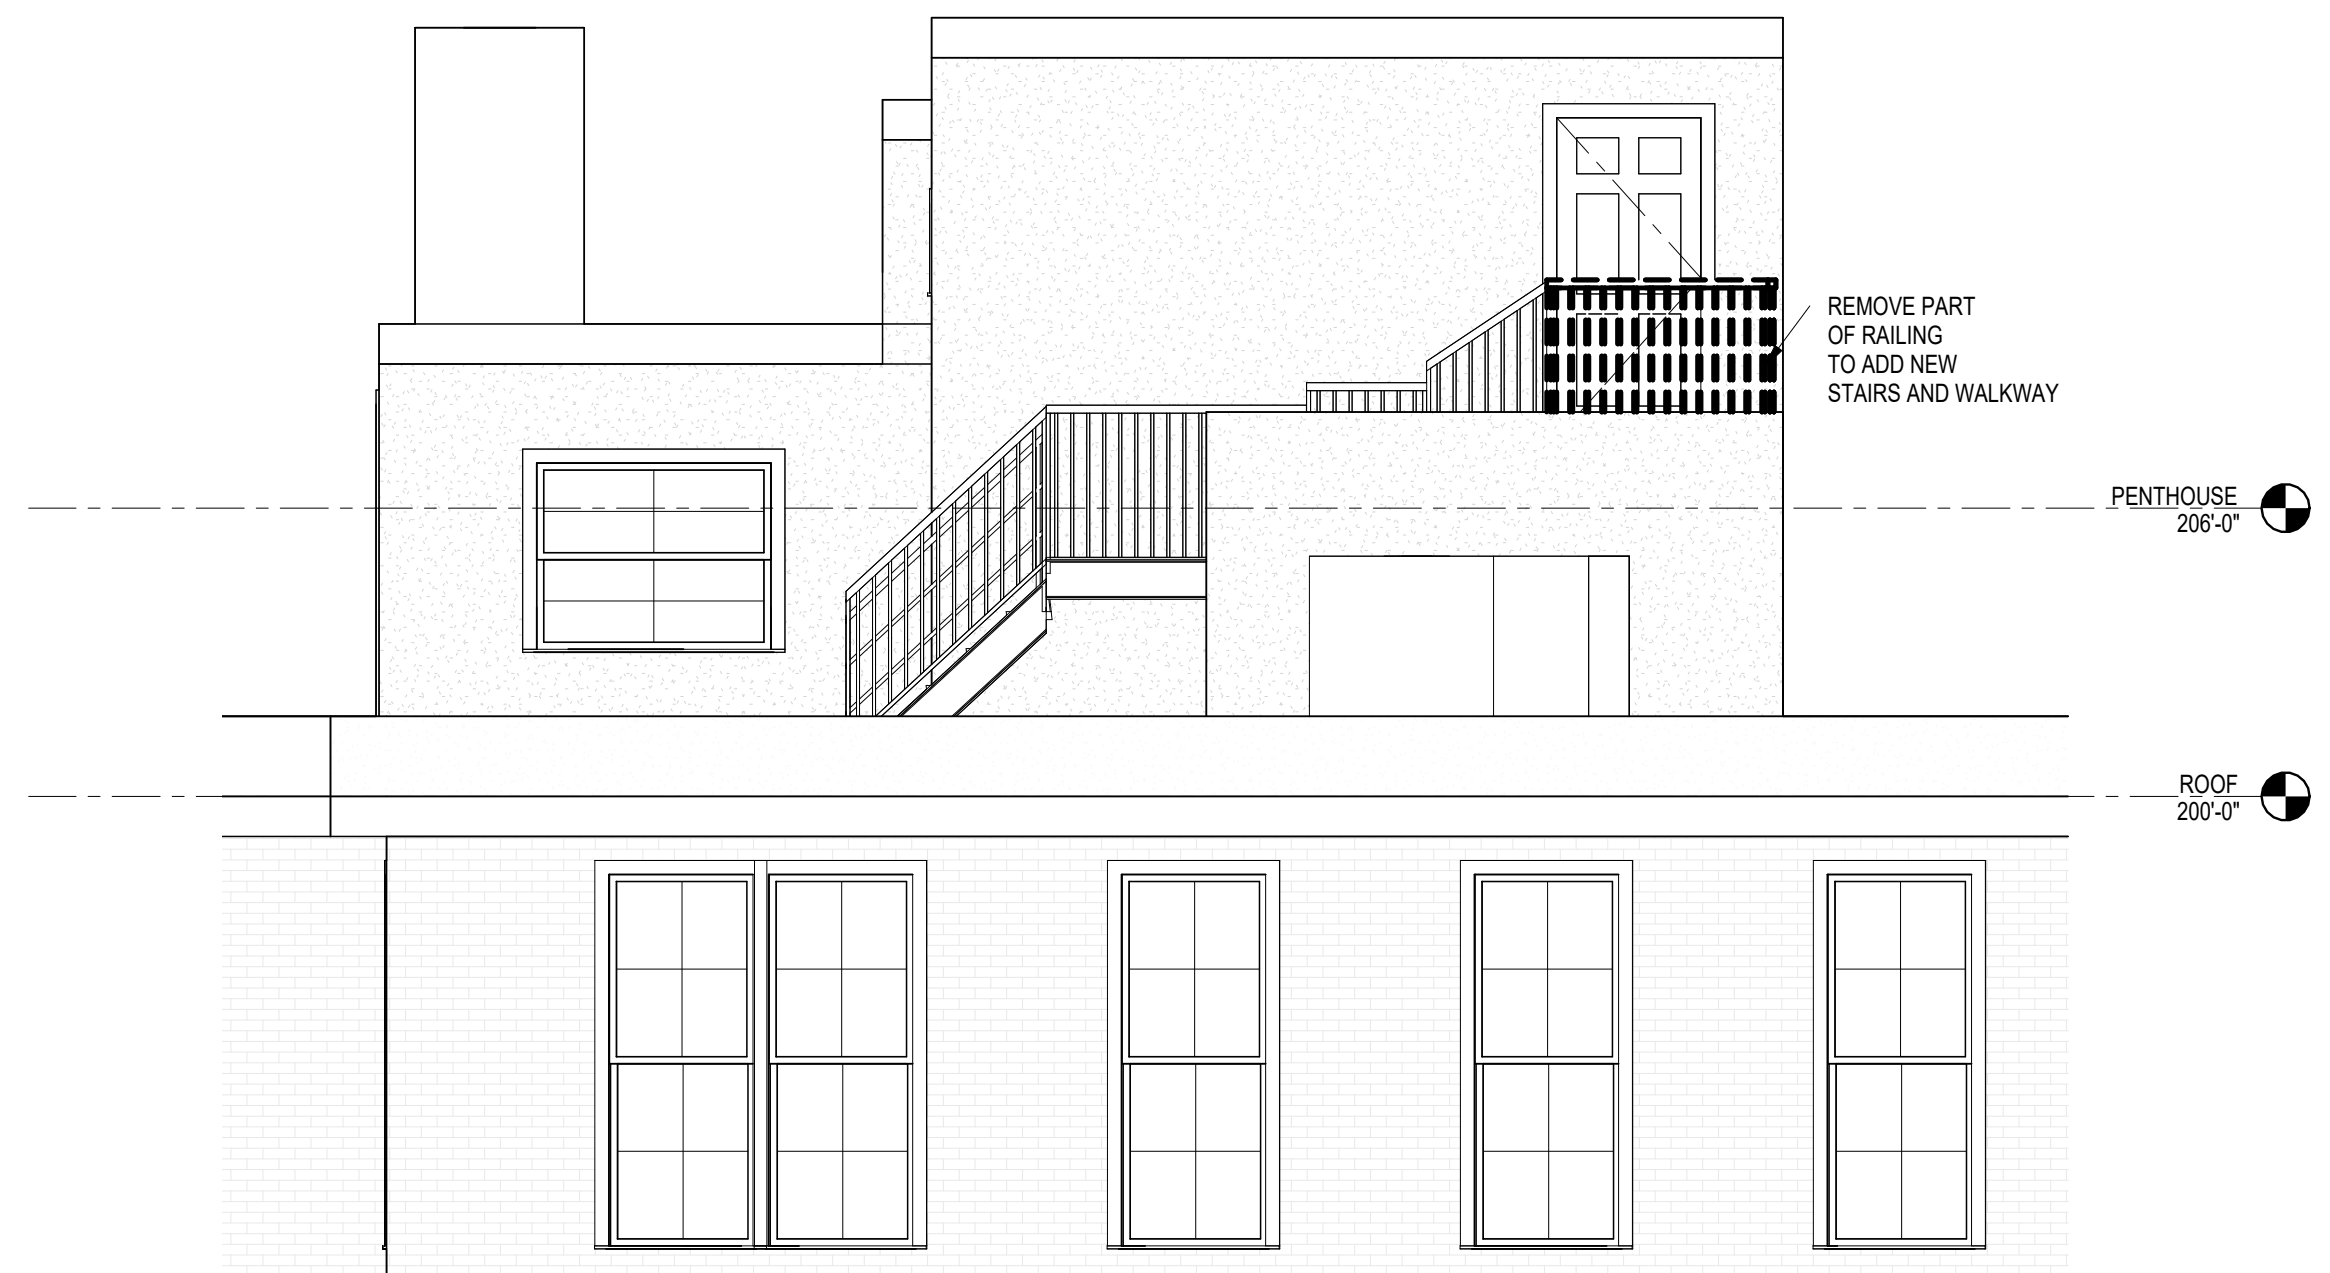

1 WEST DEMO-ENLARGED
1/4" = 1'-0"

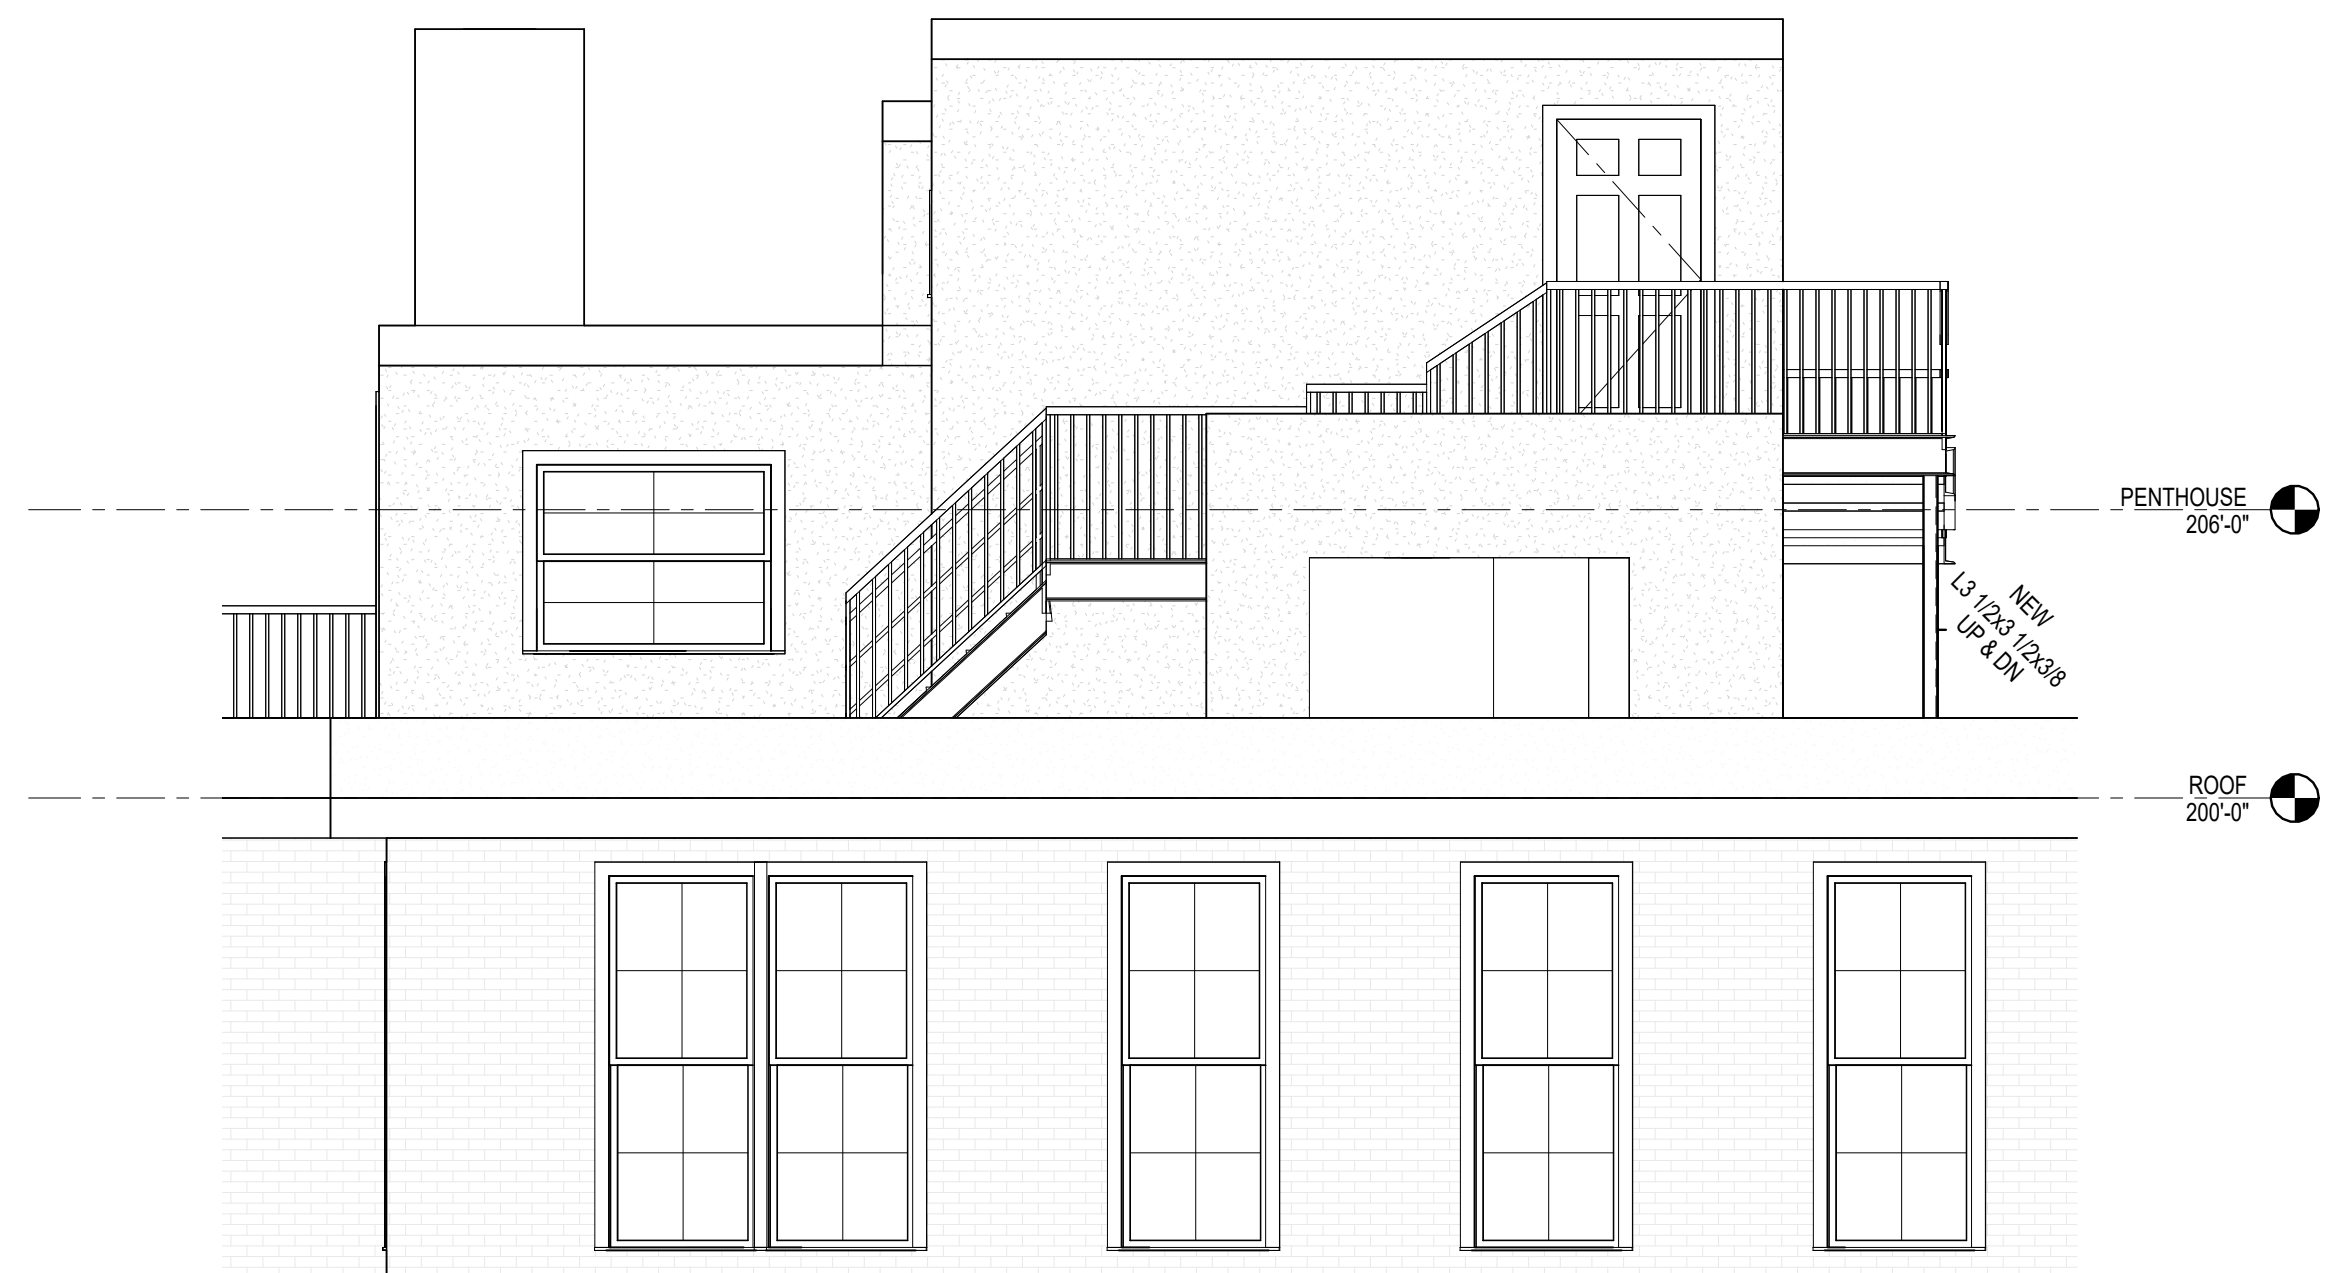

5 WEST PROPOSED-ENLARGED
1/4" = 1'-0"

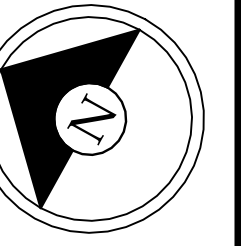

Timothy Burke
ARCHITECTURE
142 BERKELEY STREET, BOSTON MASSACHUSETTS 02116
P: 617.266.1532 | W: timothyburke.net | F: 617.266.1116





Date:	REV.	DATE	DESCRIPTION
02/13/2025			

PROJECT STATUS

ELEVATIONS

534 BEACON STREET
BOSTON, MA
02215

A2.3

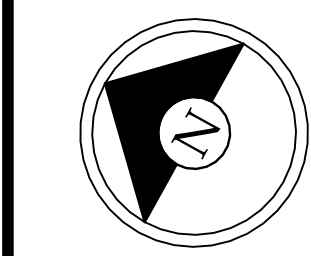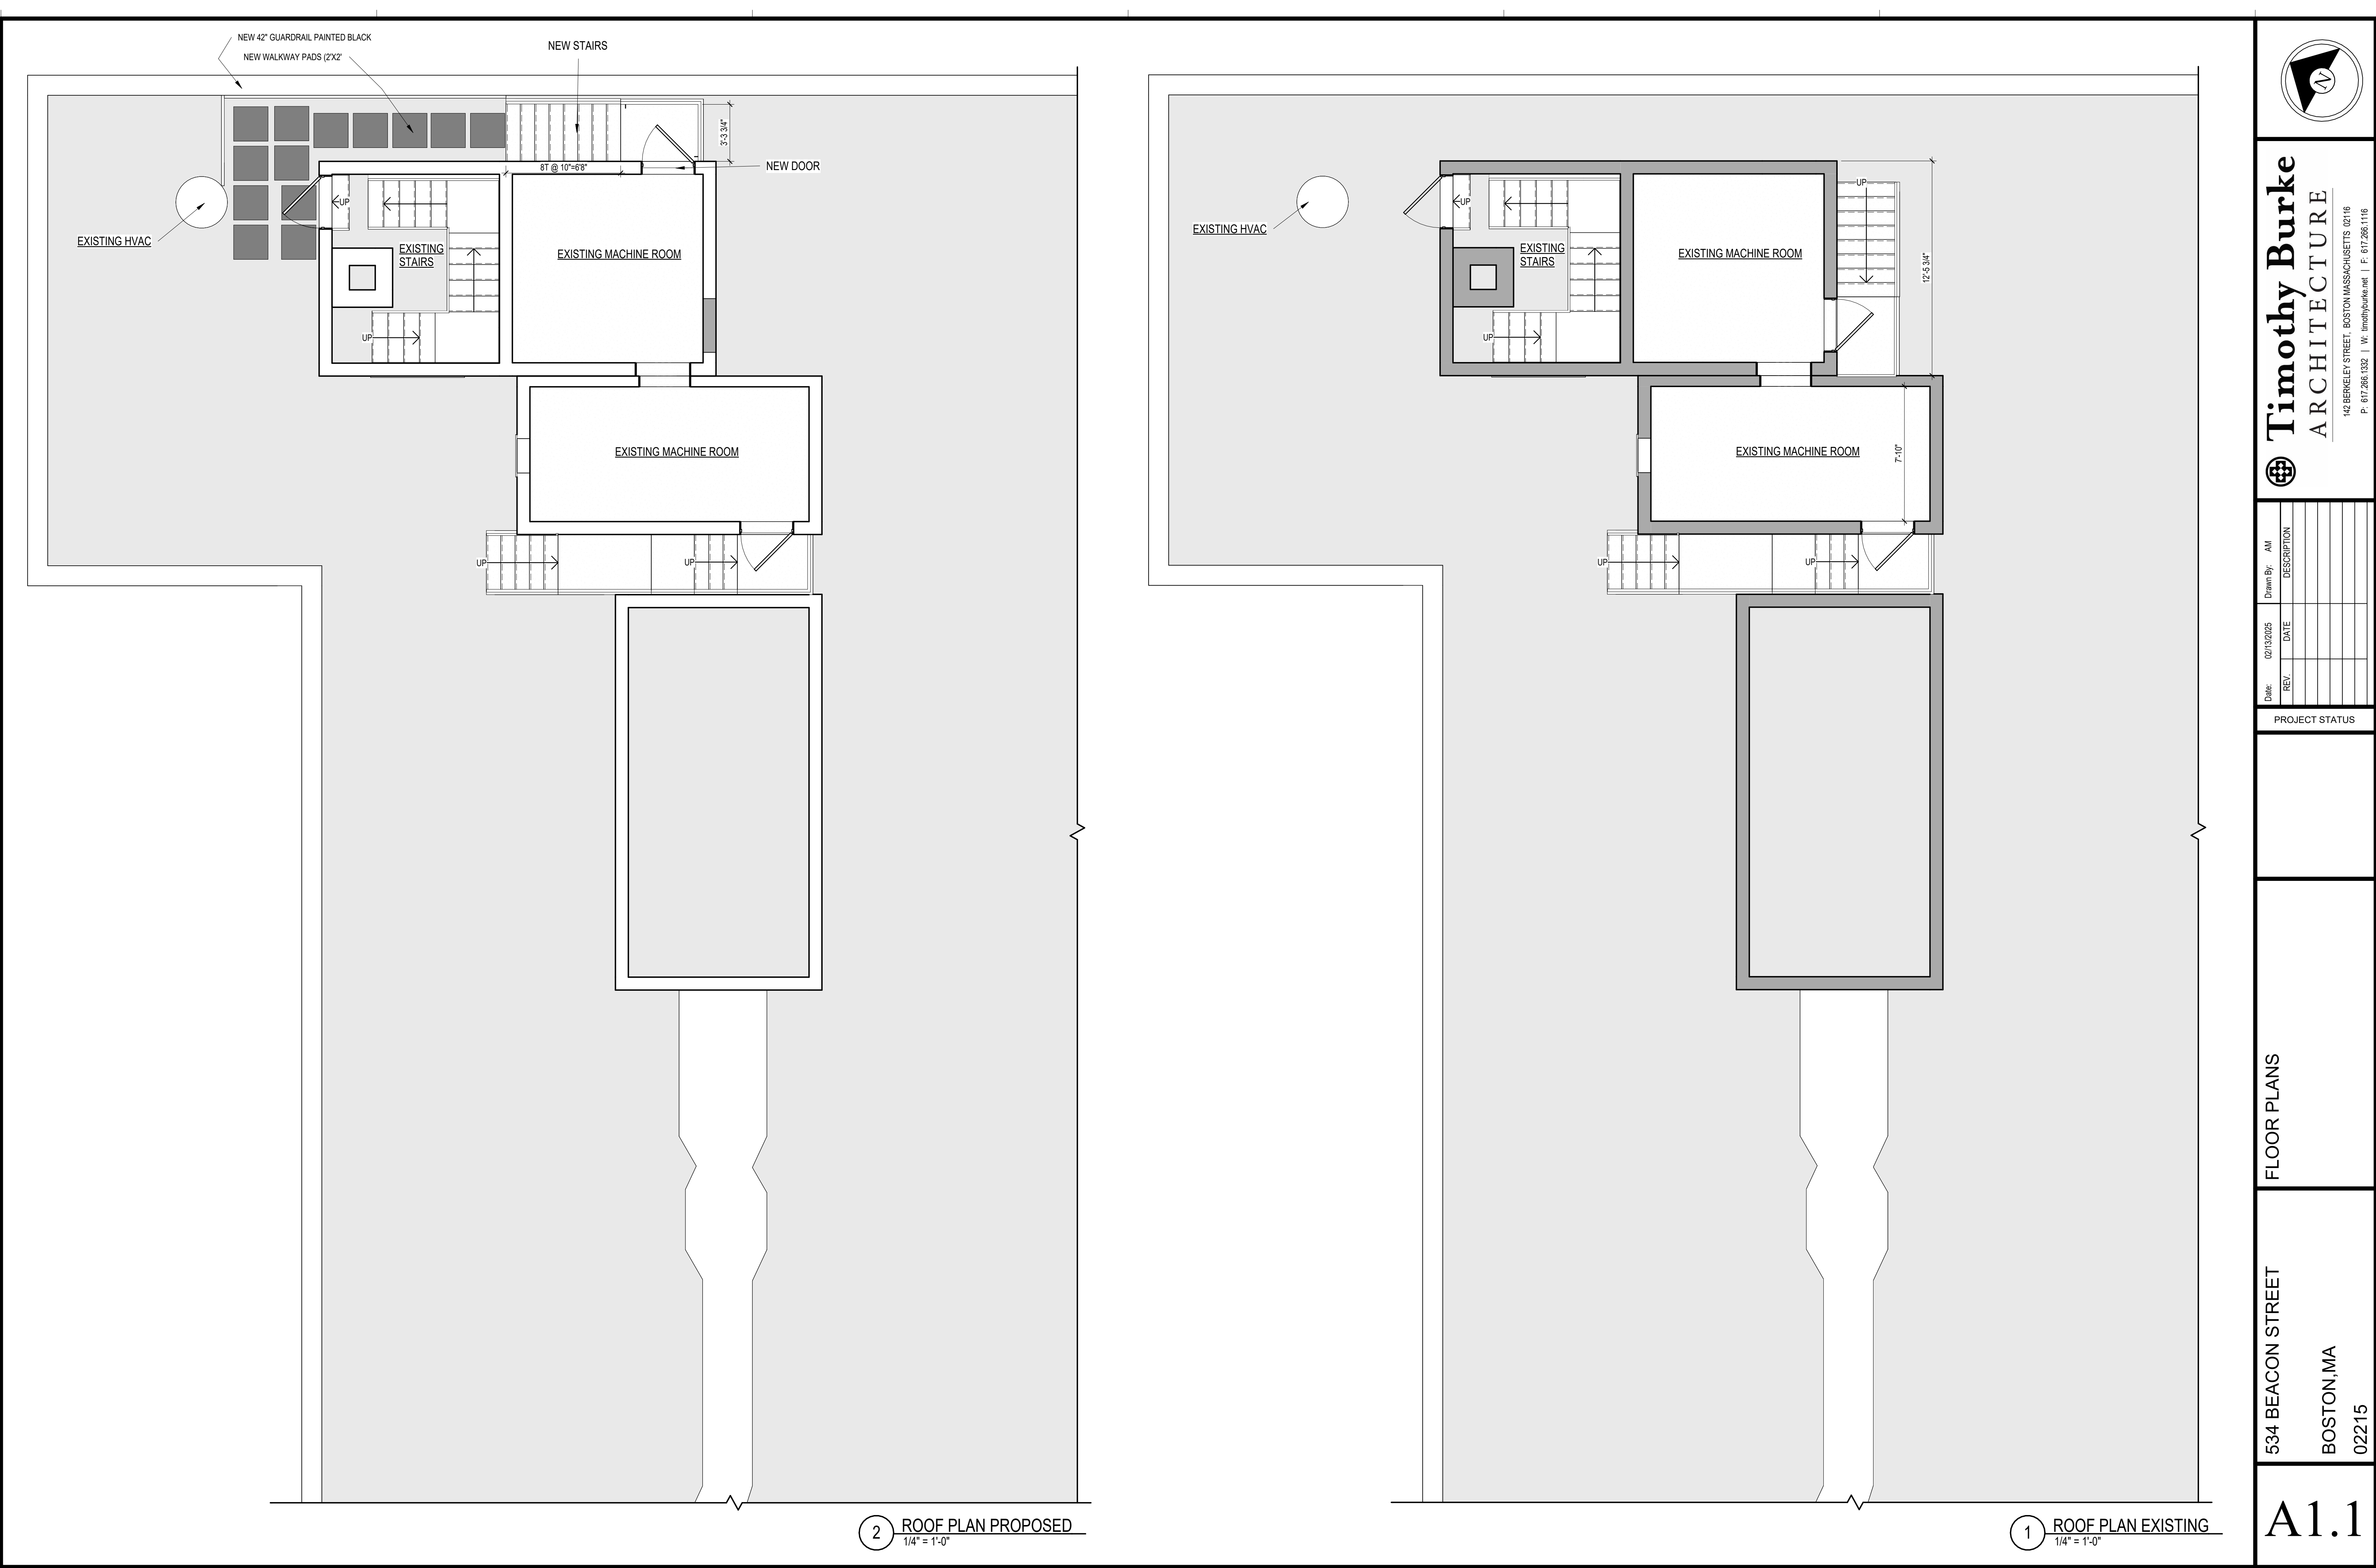

Timothy Burke
ARCHITECTURE
142 BERKELEY STREET, BOSTON MASSACHUSETTS 02116
P: 617.266.1332 | W: timothyburke.net | F: 617.266.1116




Date:	REV.	DATE	Drawn By:	AM	DESCRIPTION

PROJECT STATUS

FLOOR PLANS

534 BEACON STREET
BOSTON, MA
02215


A1.1

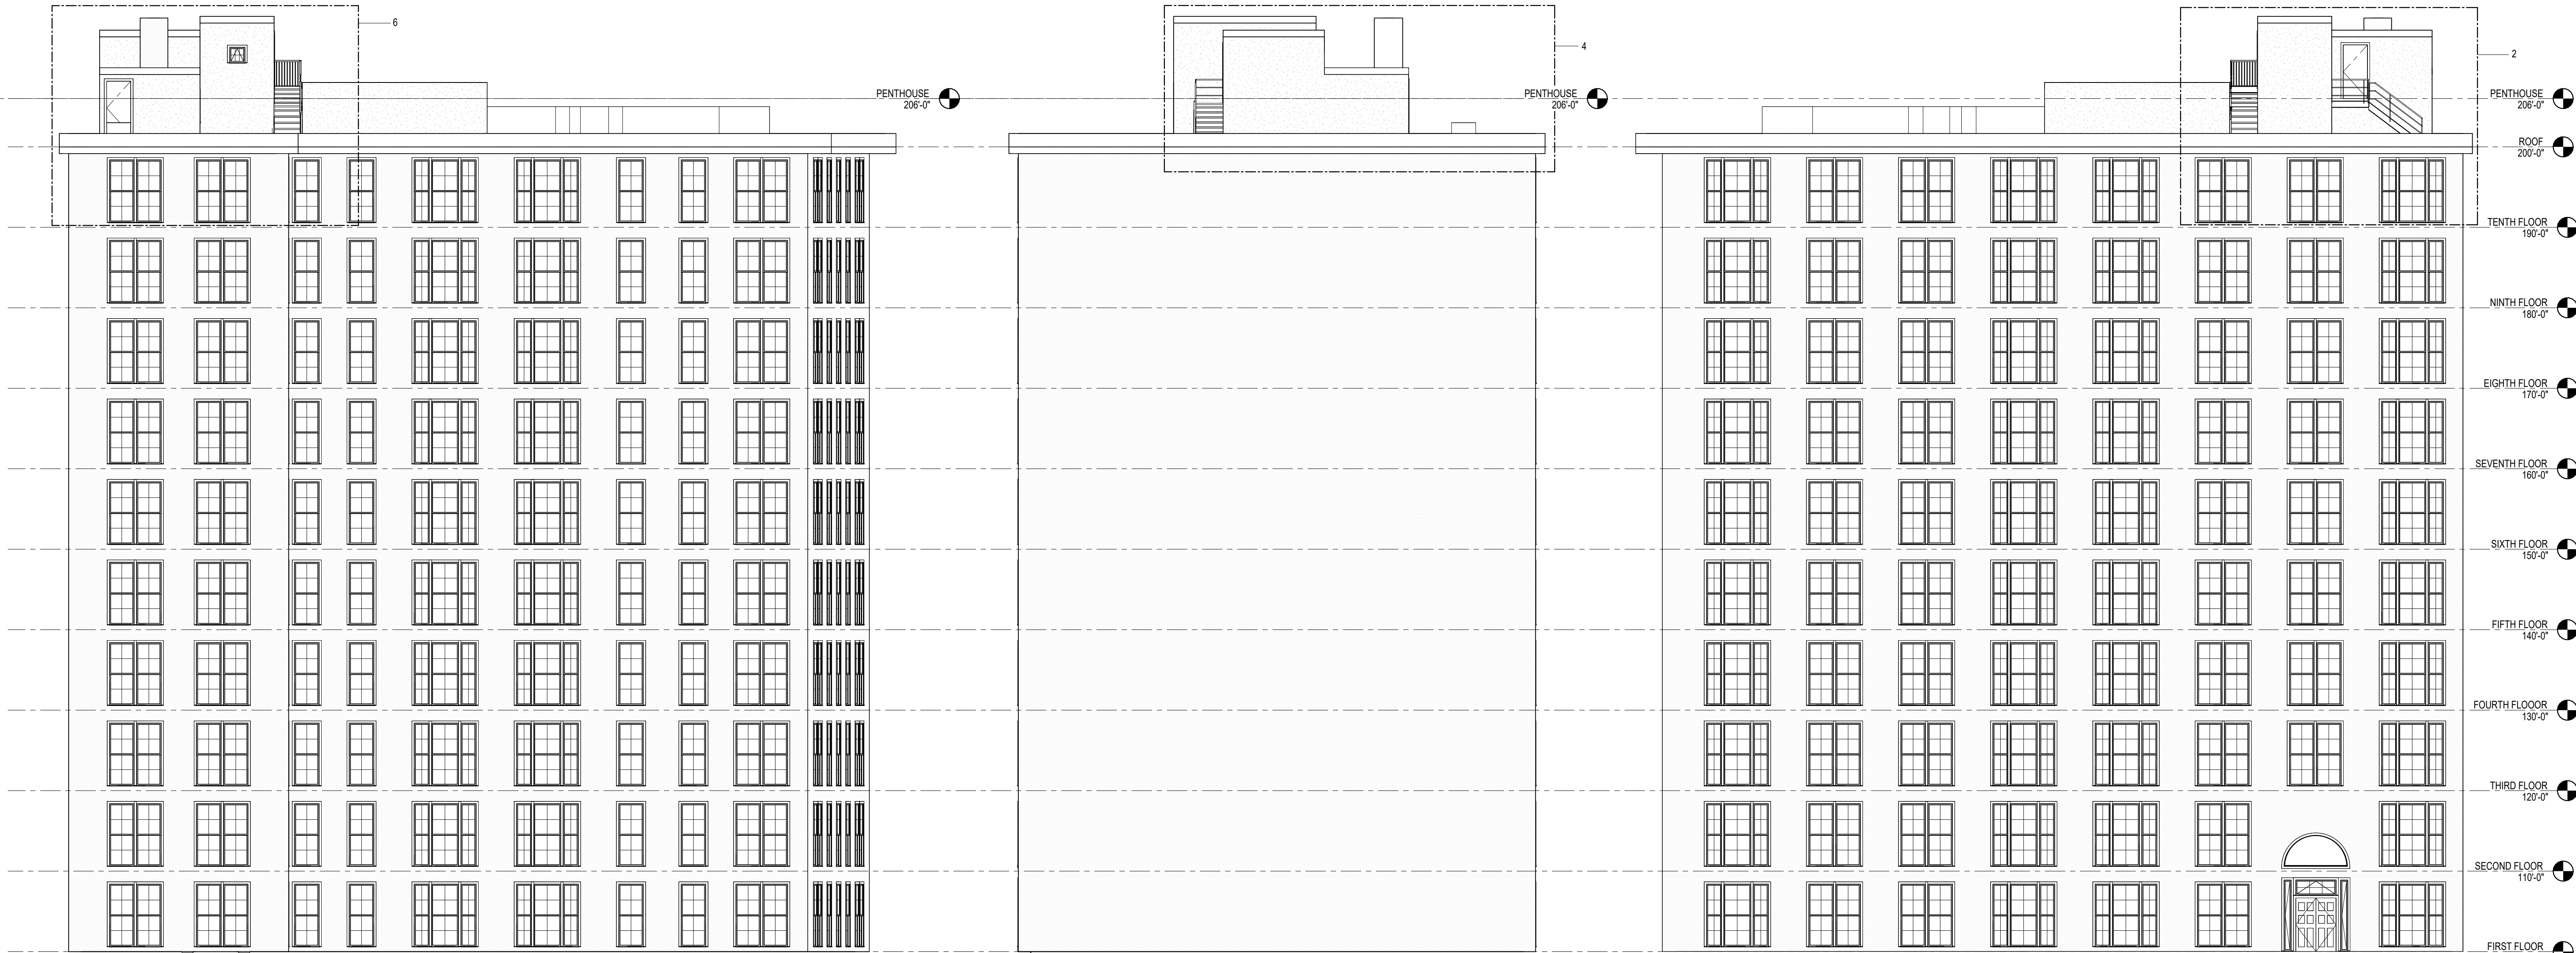

3 WEST EXISTING
1" = 10'-0"

2 NORTH EXISTING
1" = 10'-0"

1 EAST EXISTING
1" = 10'-0"

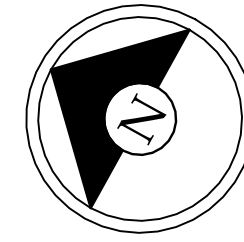

Timothy Burke
ARCHITECTURE
142 BERKELEY STREET, BOSTON MASSACHUSETTS 02116
P: 617.266.1332 | W: timothyburke.net | F: 617.266.1116




Date	REV.	DATE	DESCRIPTION
02/13/2025			

PROJECT STATUS

ELEVATIONS

534 BEACON STREET
BOSTON, MA
02215


A2.1

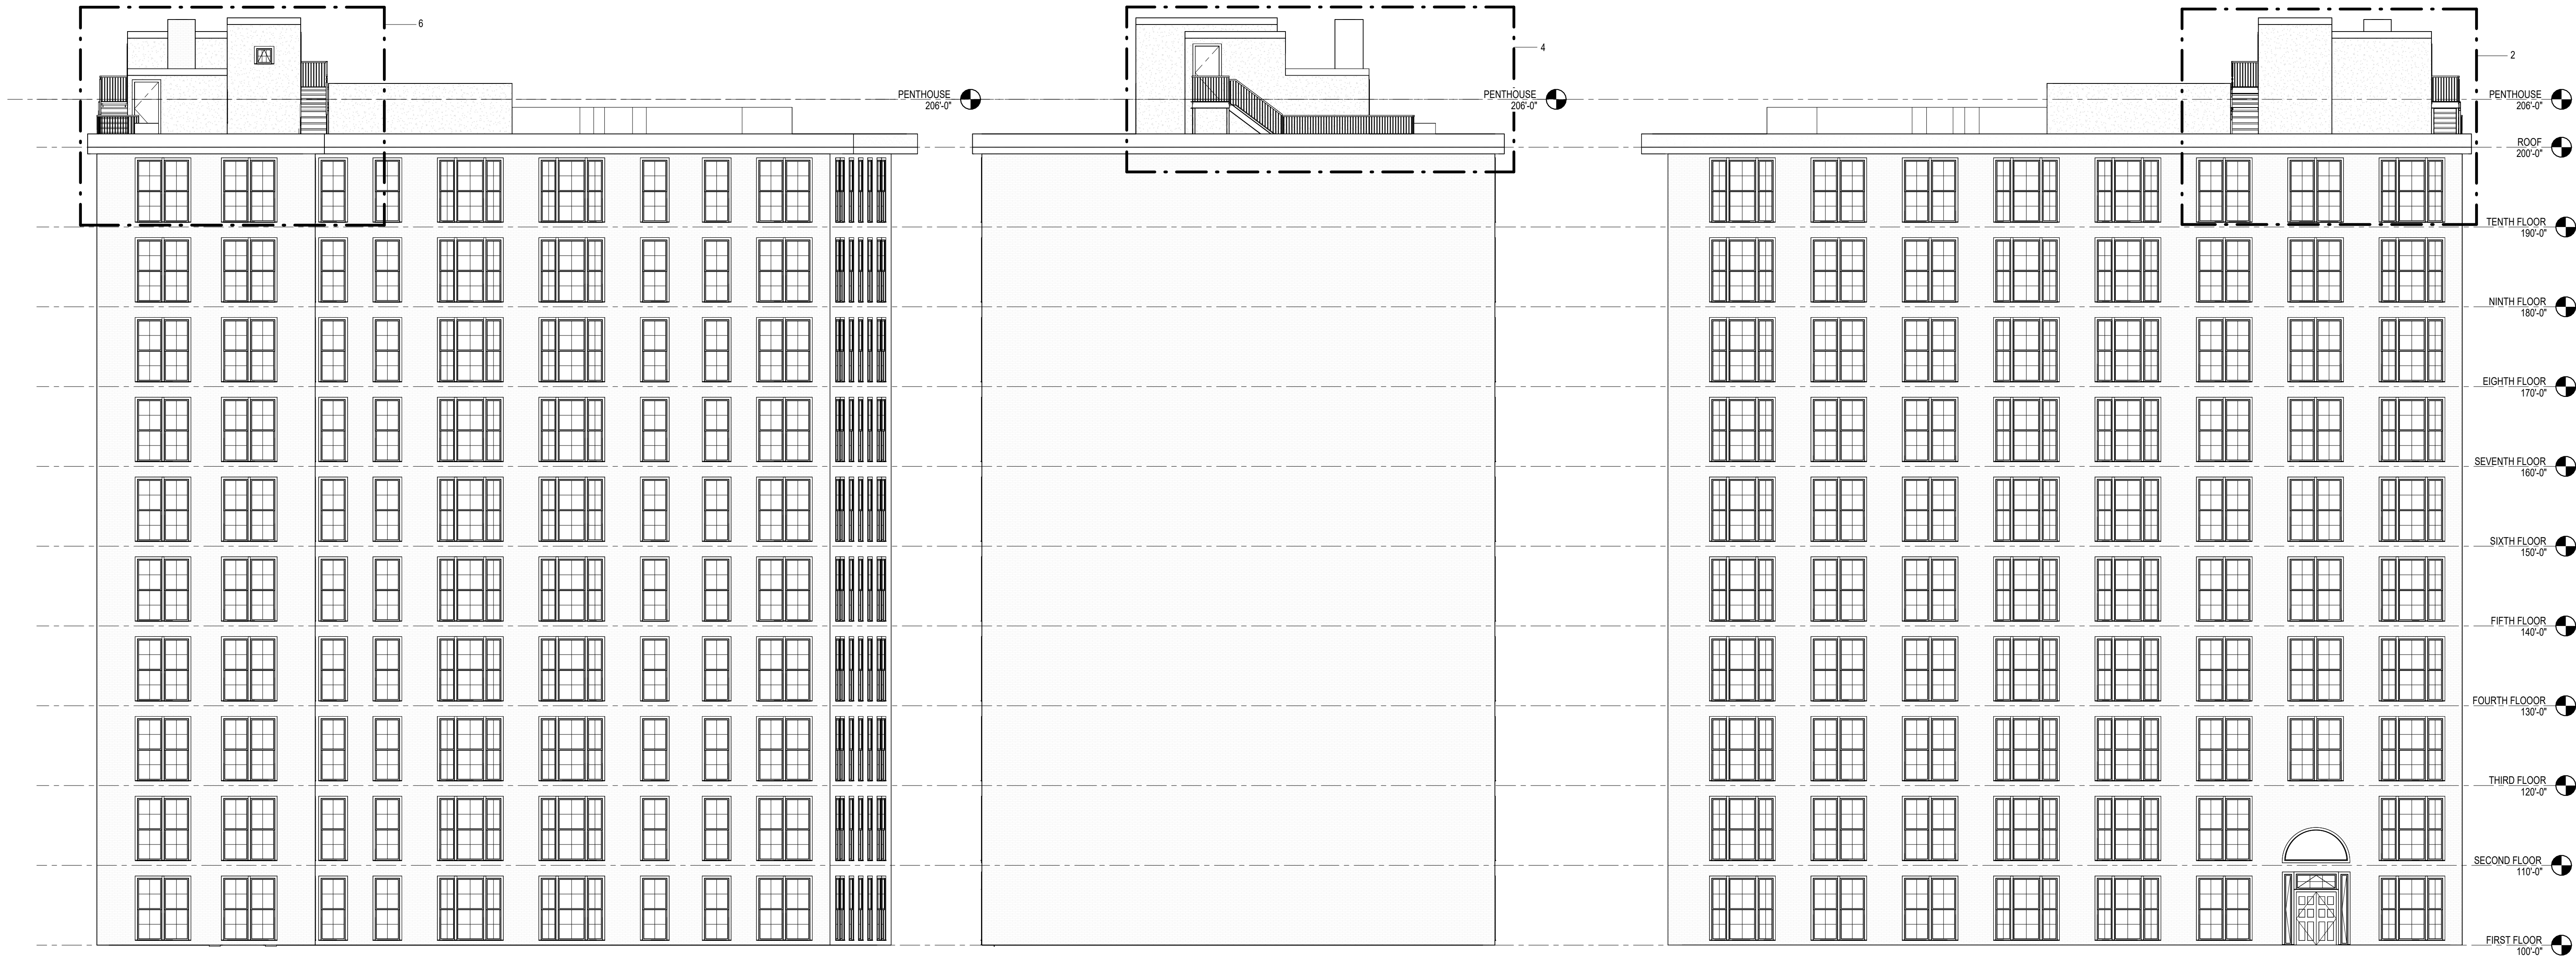

3 WEST PROPOSED
1" = 10'-0"

2 NORTH PROPOSED
1" = 10'-0"

1 EAST PROPOSED
1" = 10'-0"

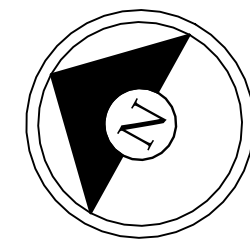

Timothy Burke
ARCHITECTURE

142 BERKELEY STREET, BOSTON MASSACHUSETTS 02116
P: 617.266.1332 | W: timothyburke.net | F: 617.266.1116




Date:	REV.	DATE	DESCRIPTION
02/13/2025			

PROJECT STATUS


ELEVATIONS PROPOSED

534 BEACON STREET
BOSTON, MA
02215


A2.2

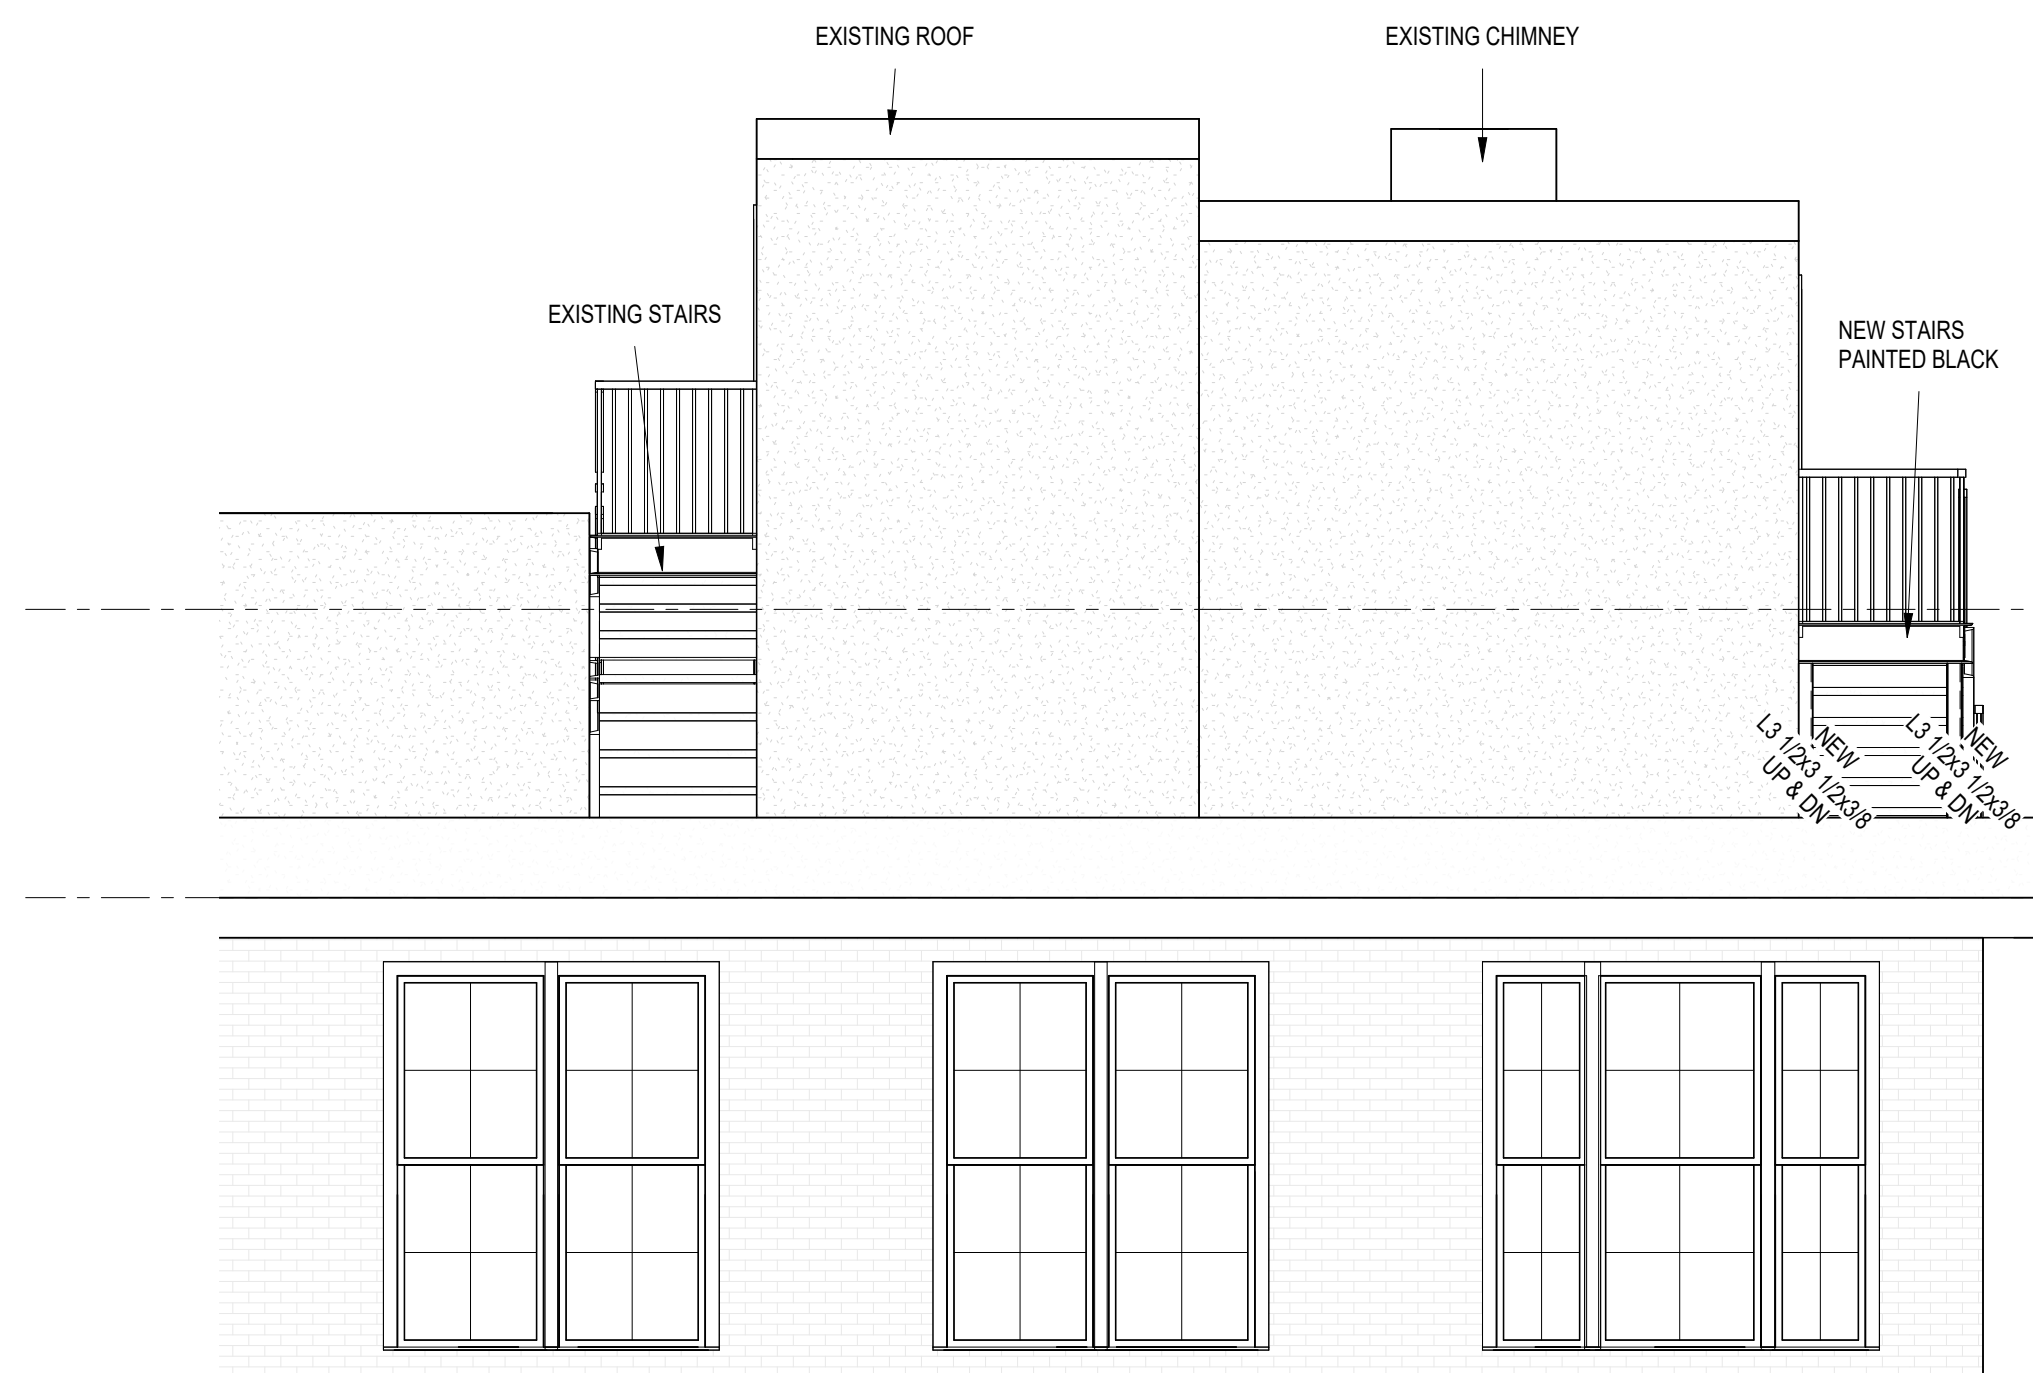


2 EAST PROPOSED-ENLARGED
1/4" = 1'-0"

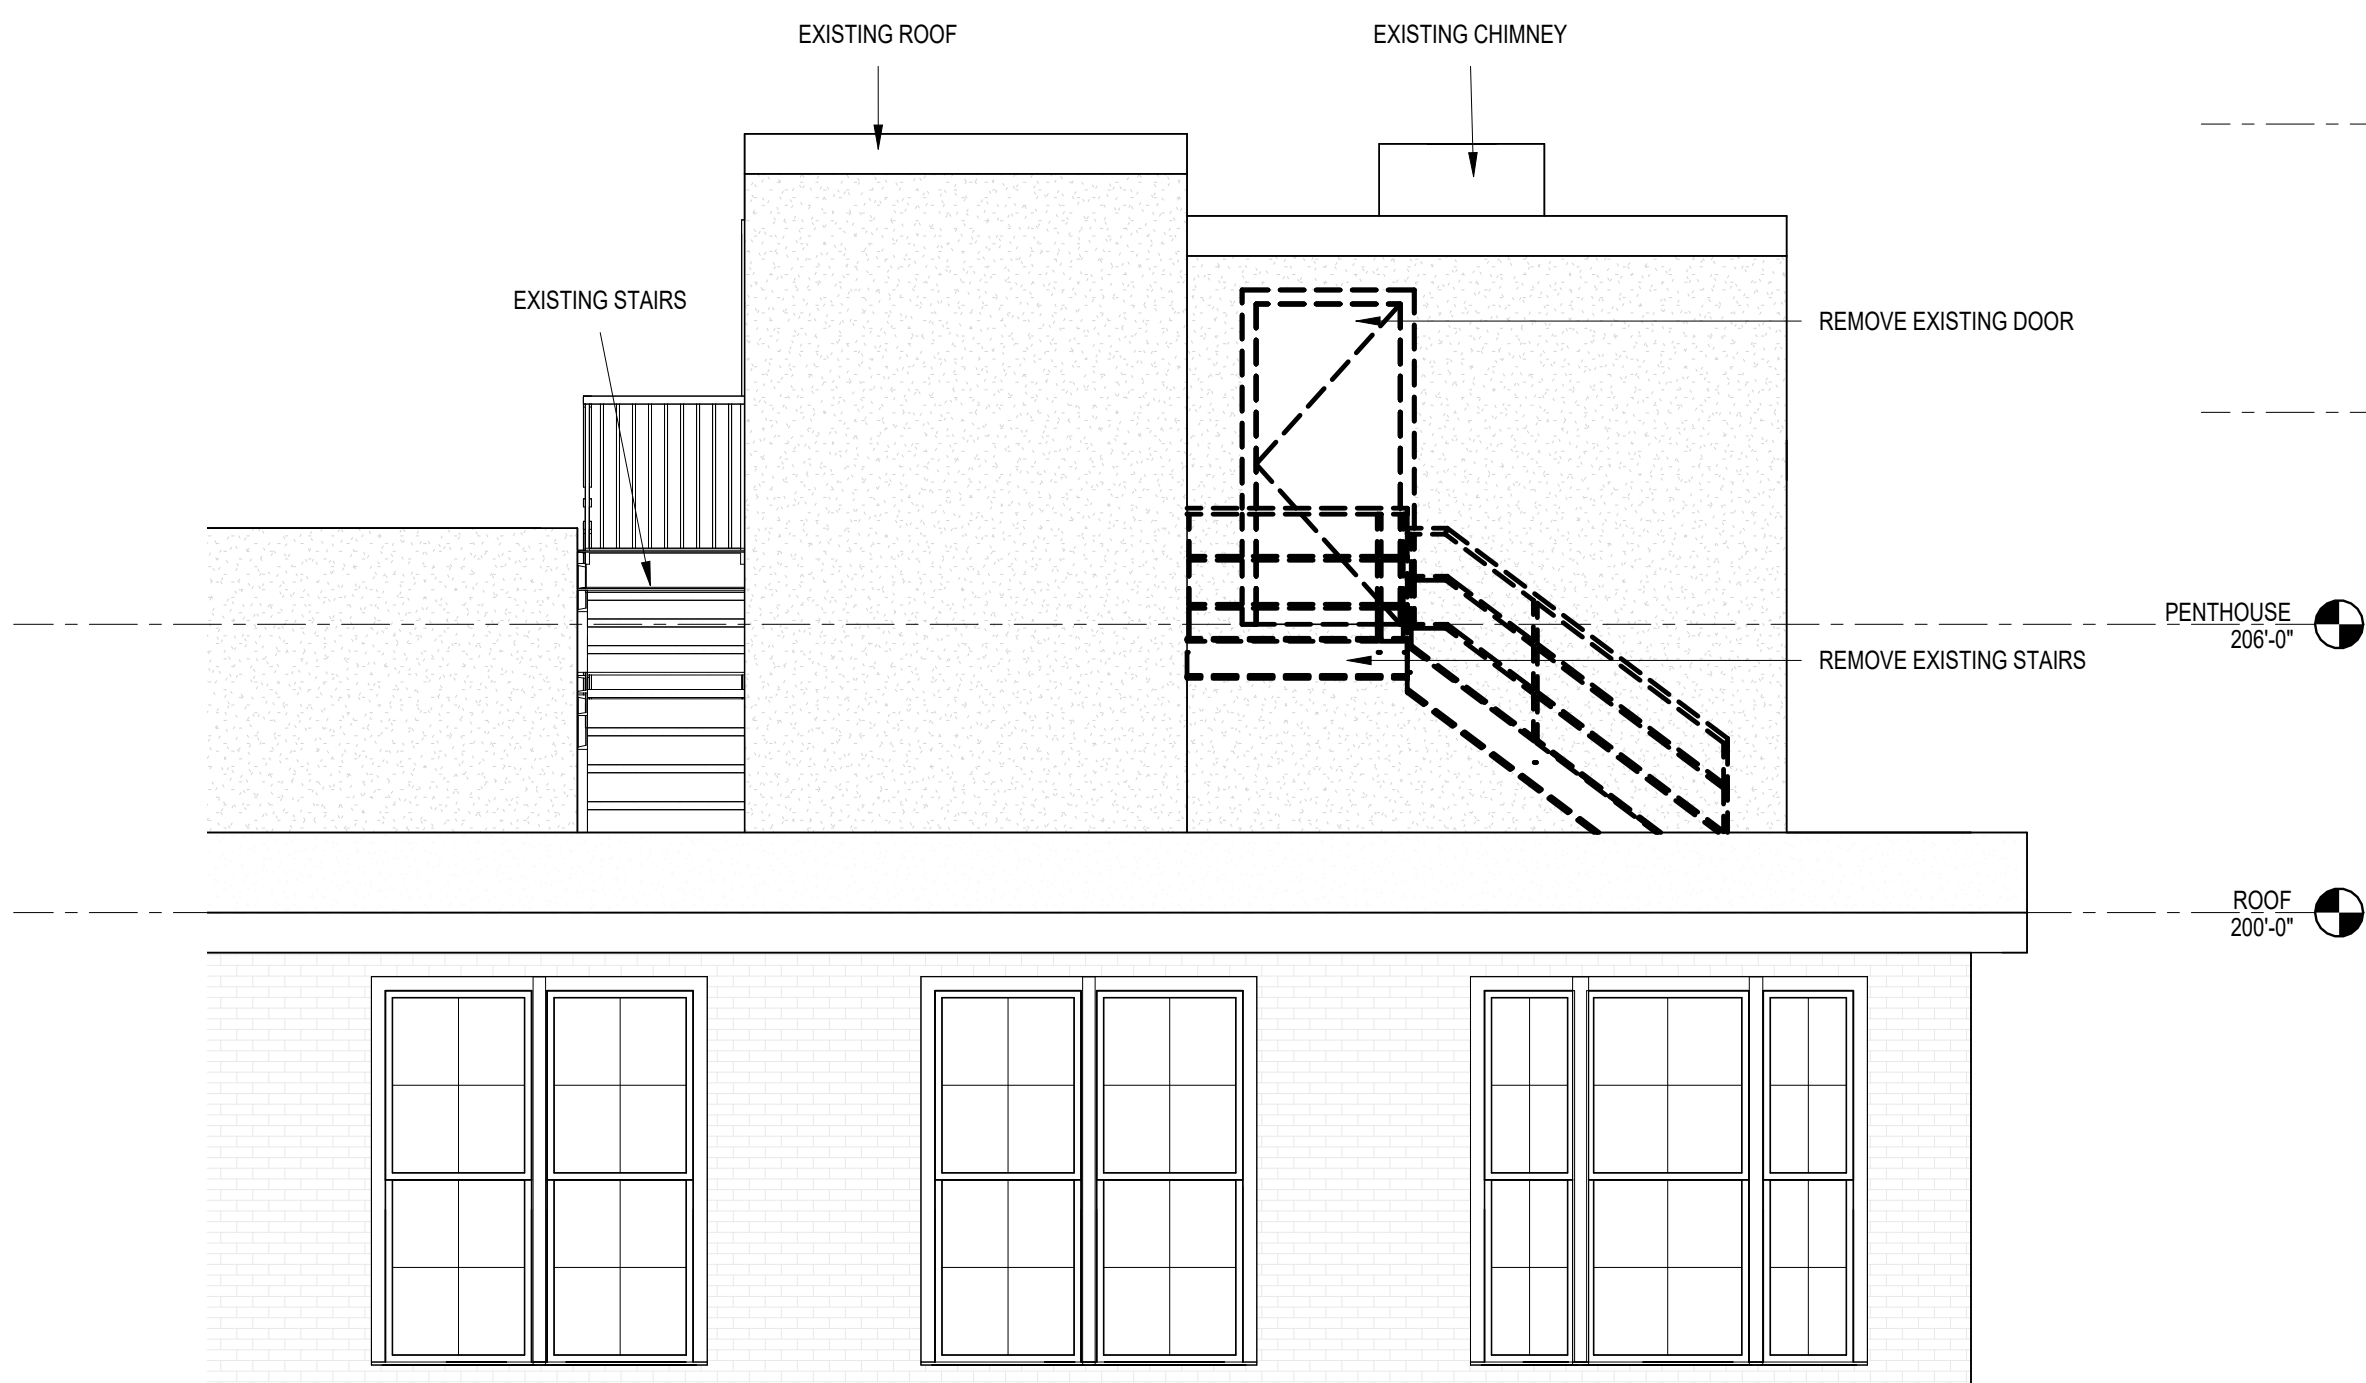


3 EAST DEMO-ENLARGED
1/4" = 1'-0"

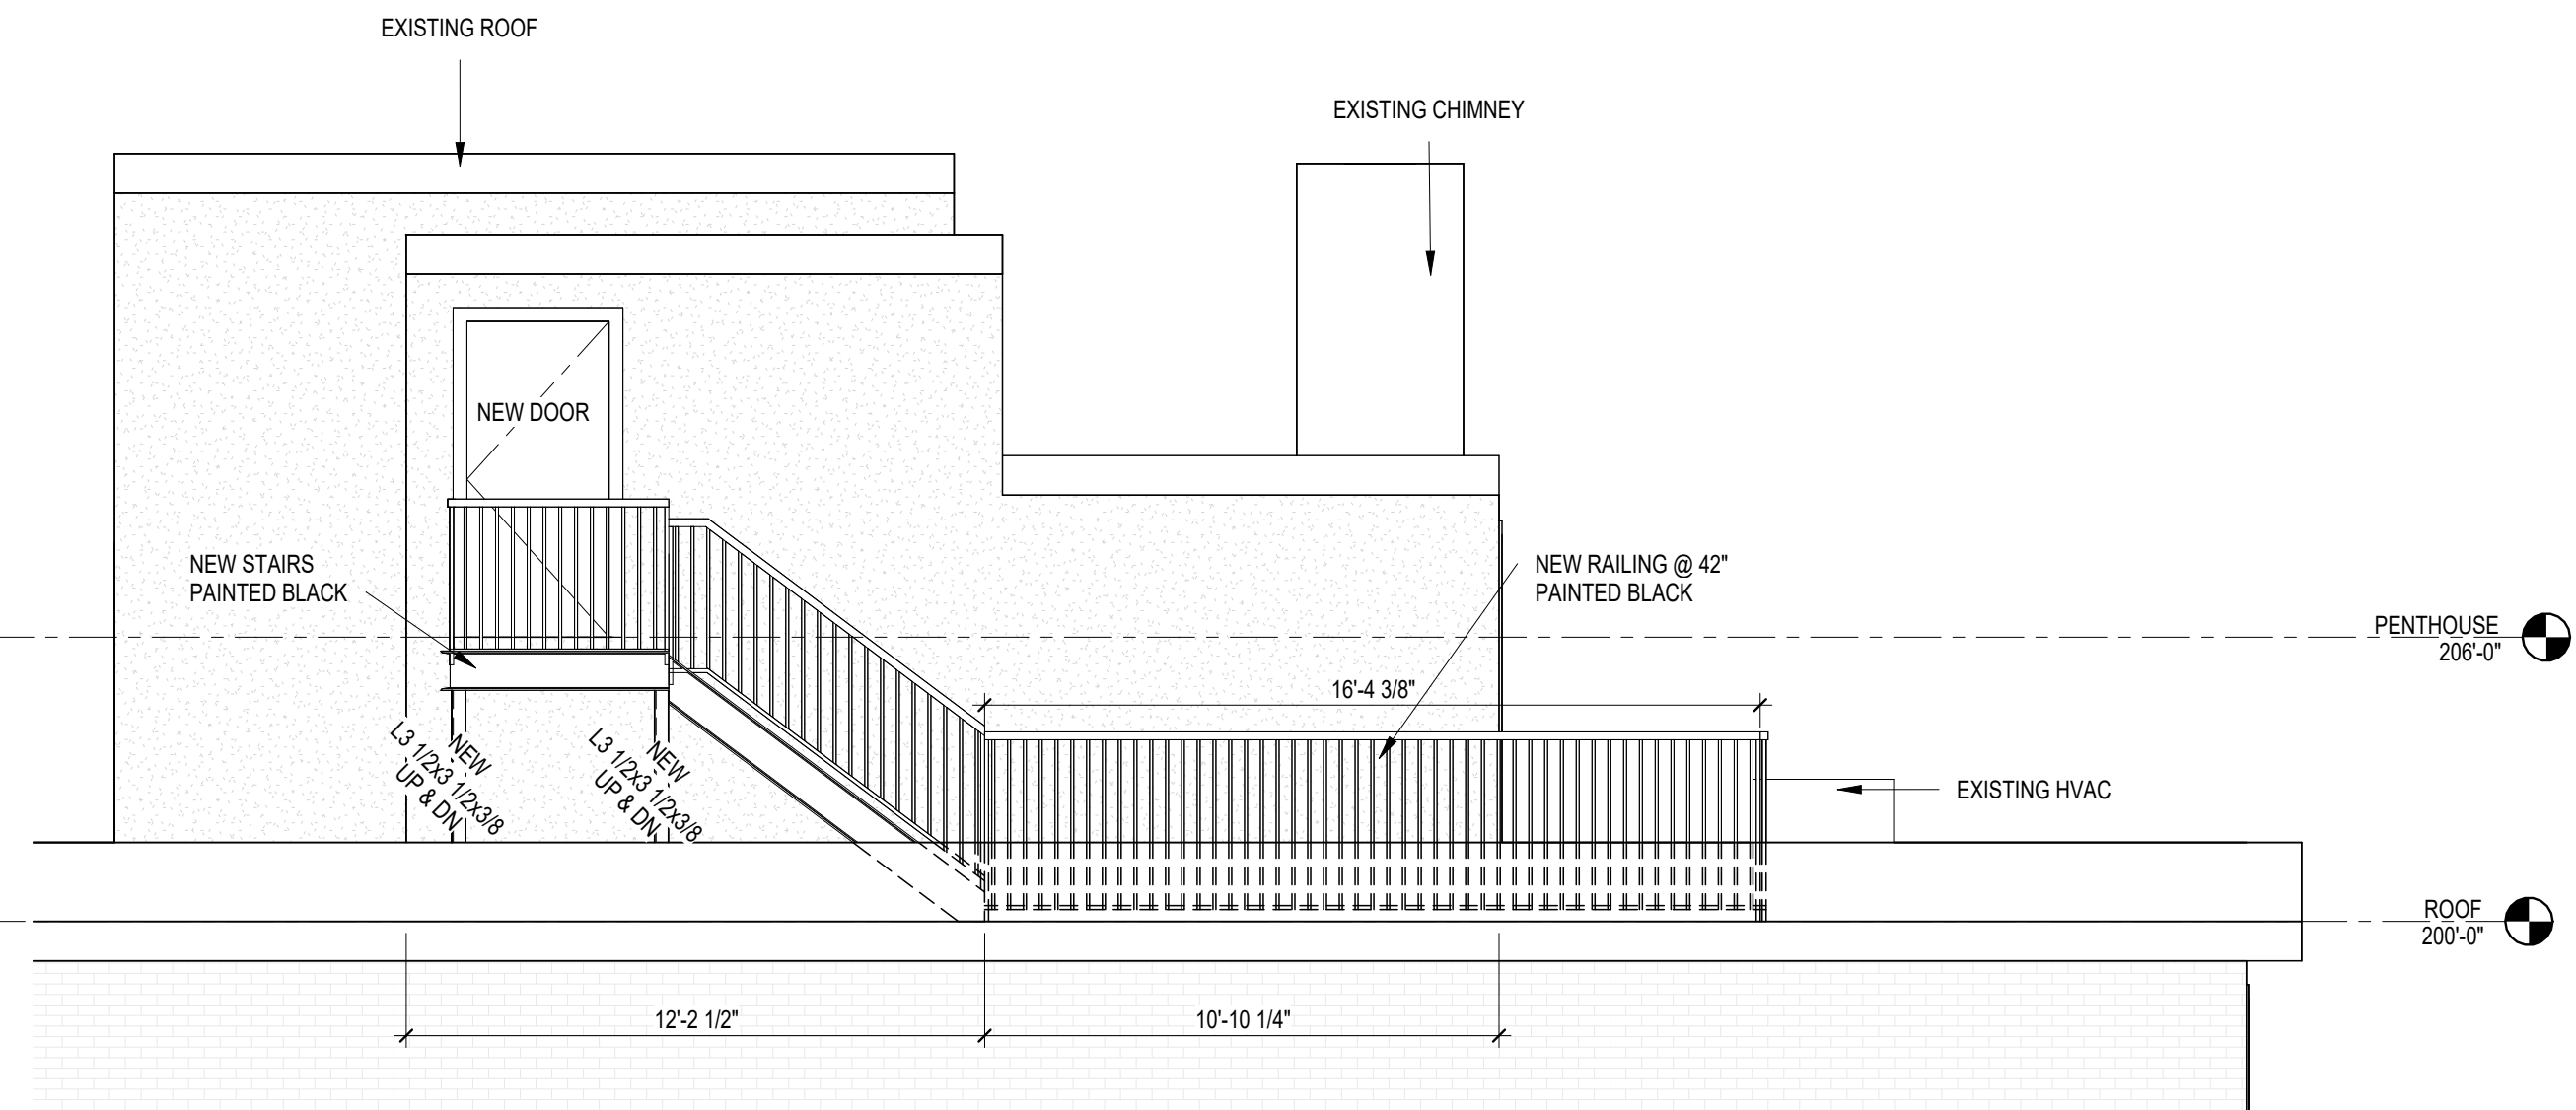


4 NORTH PROPOSED-ENLARGED
1/4" = 1'-0"

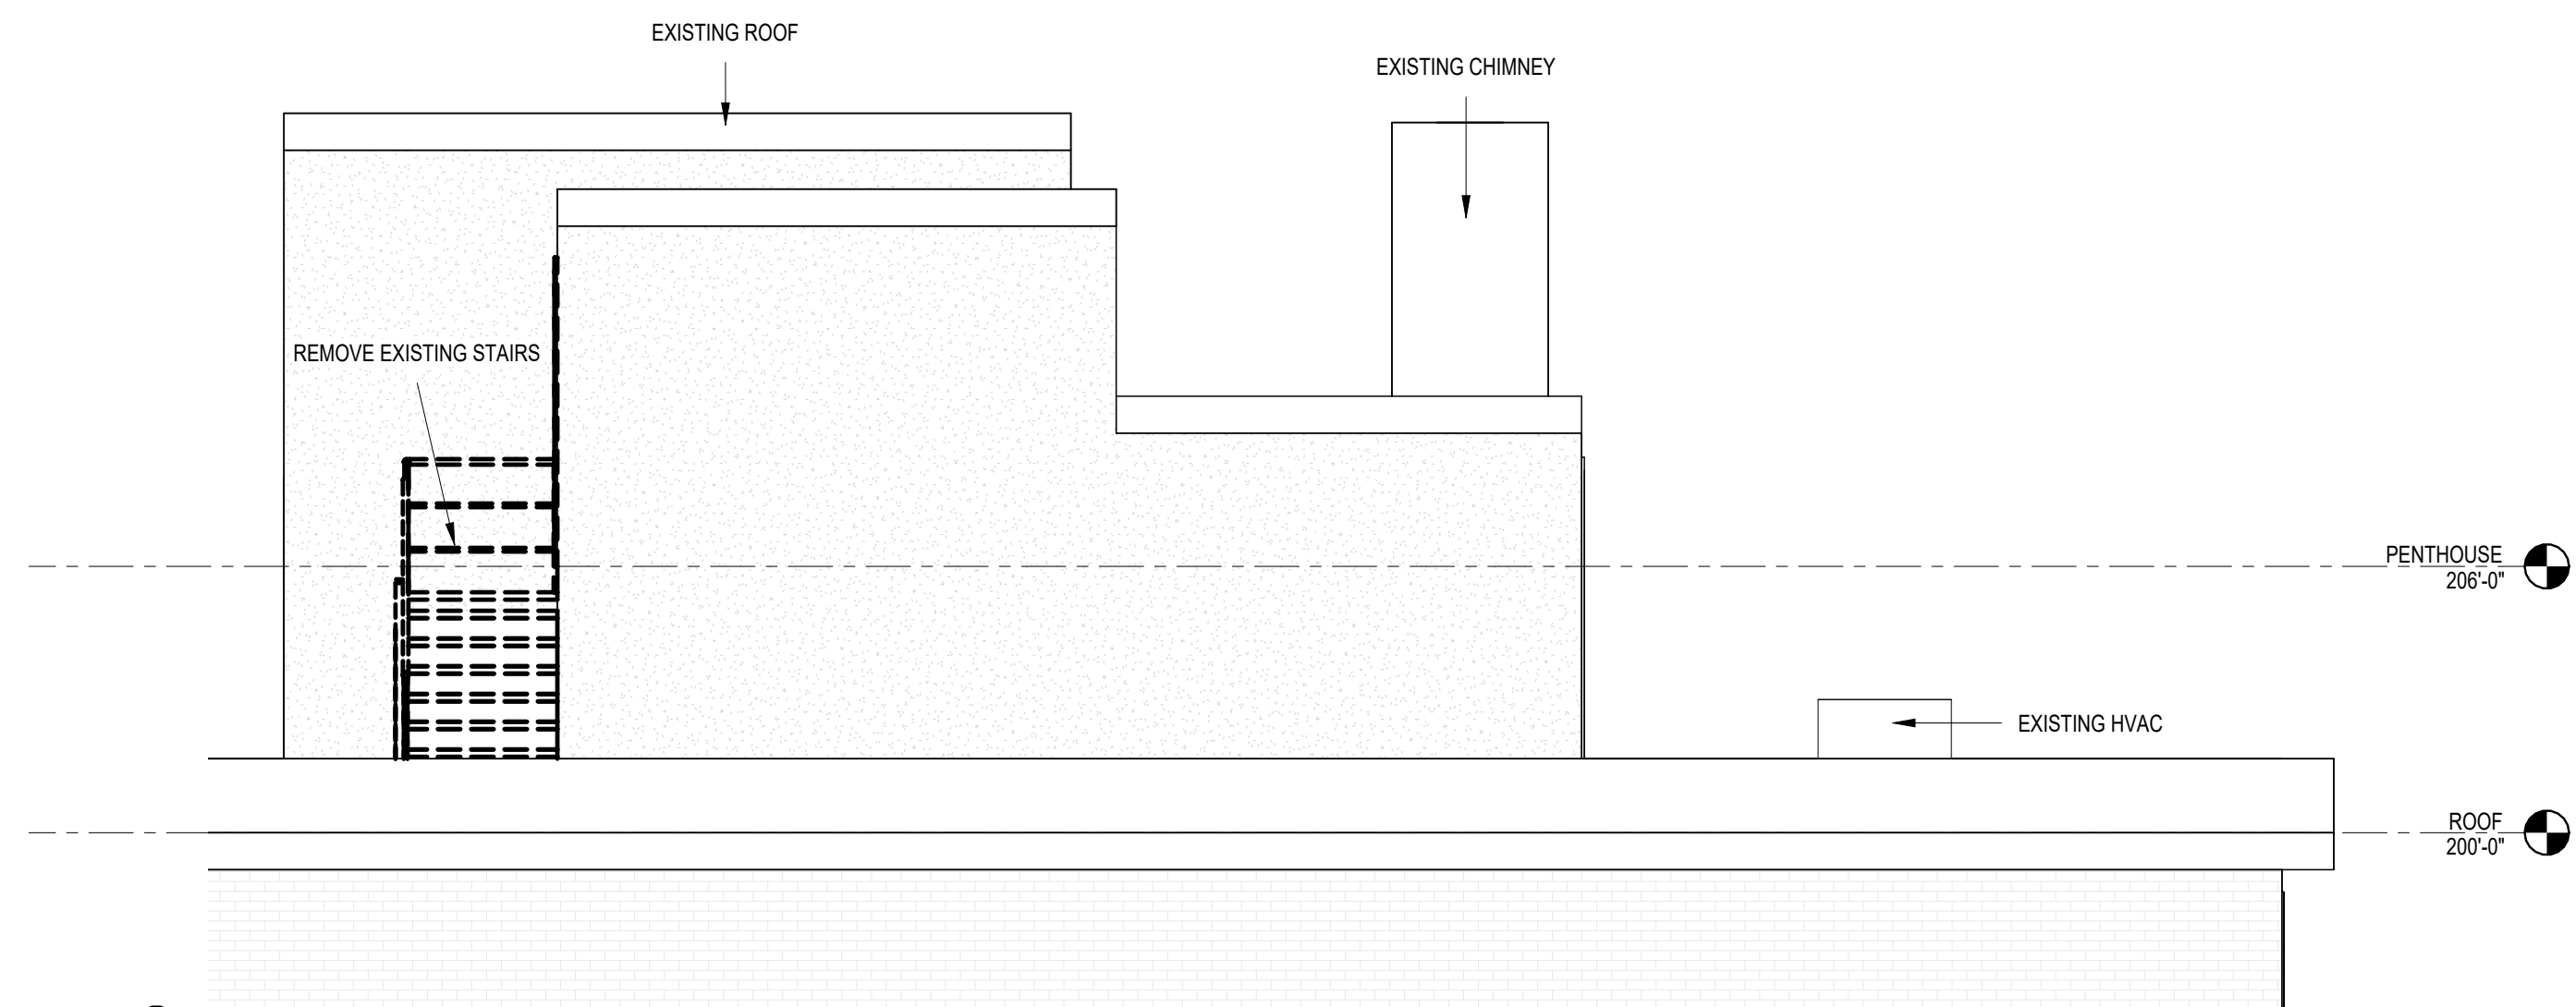

1 NORTH DEMO-ENLARGED
1/4" = 1'-0"

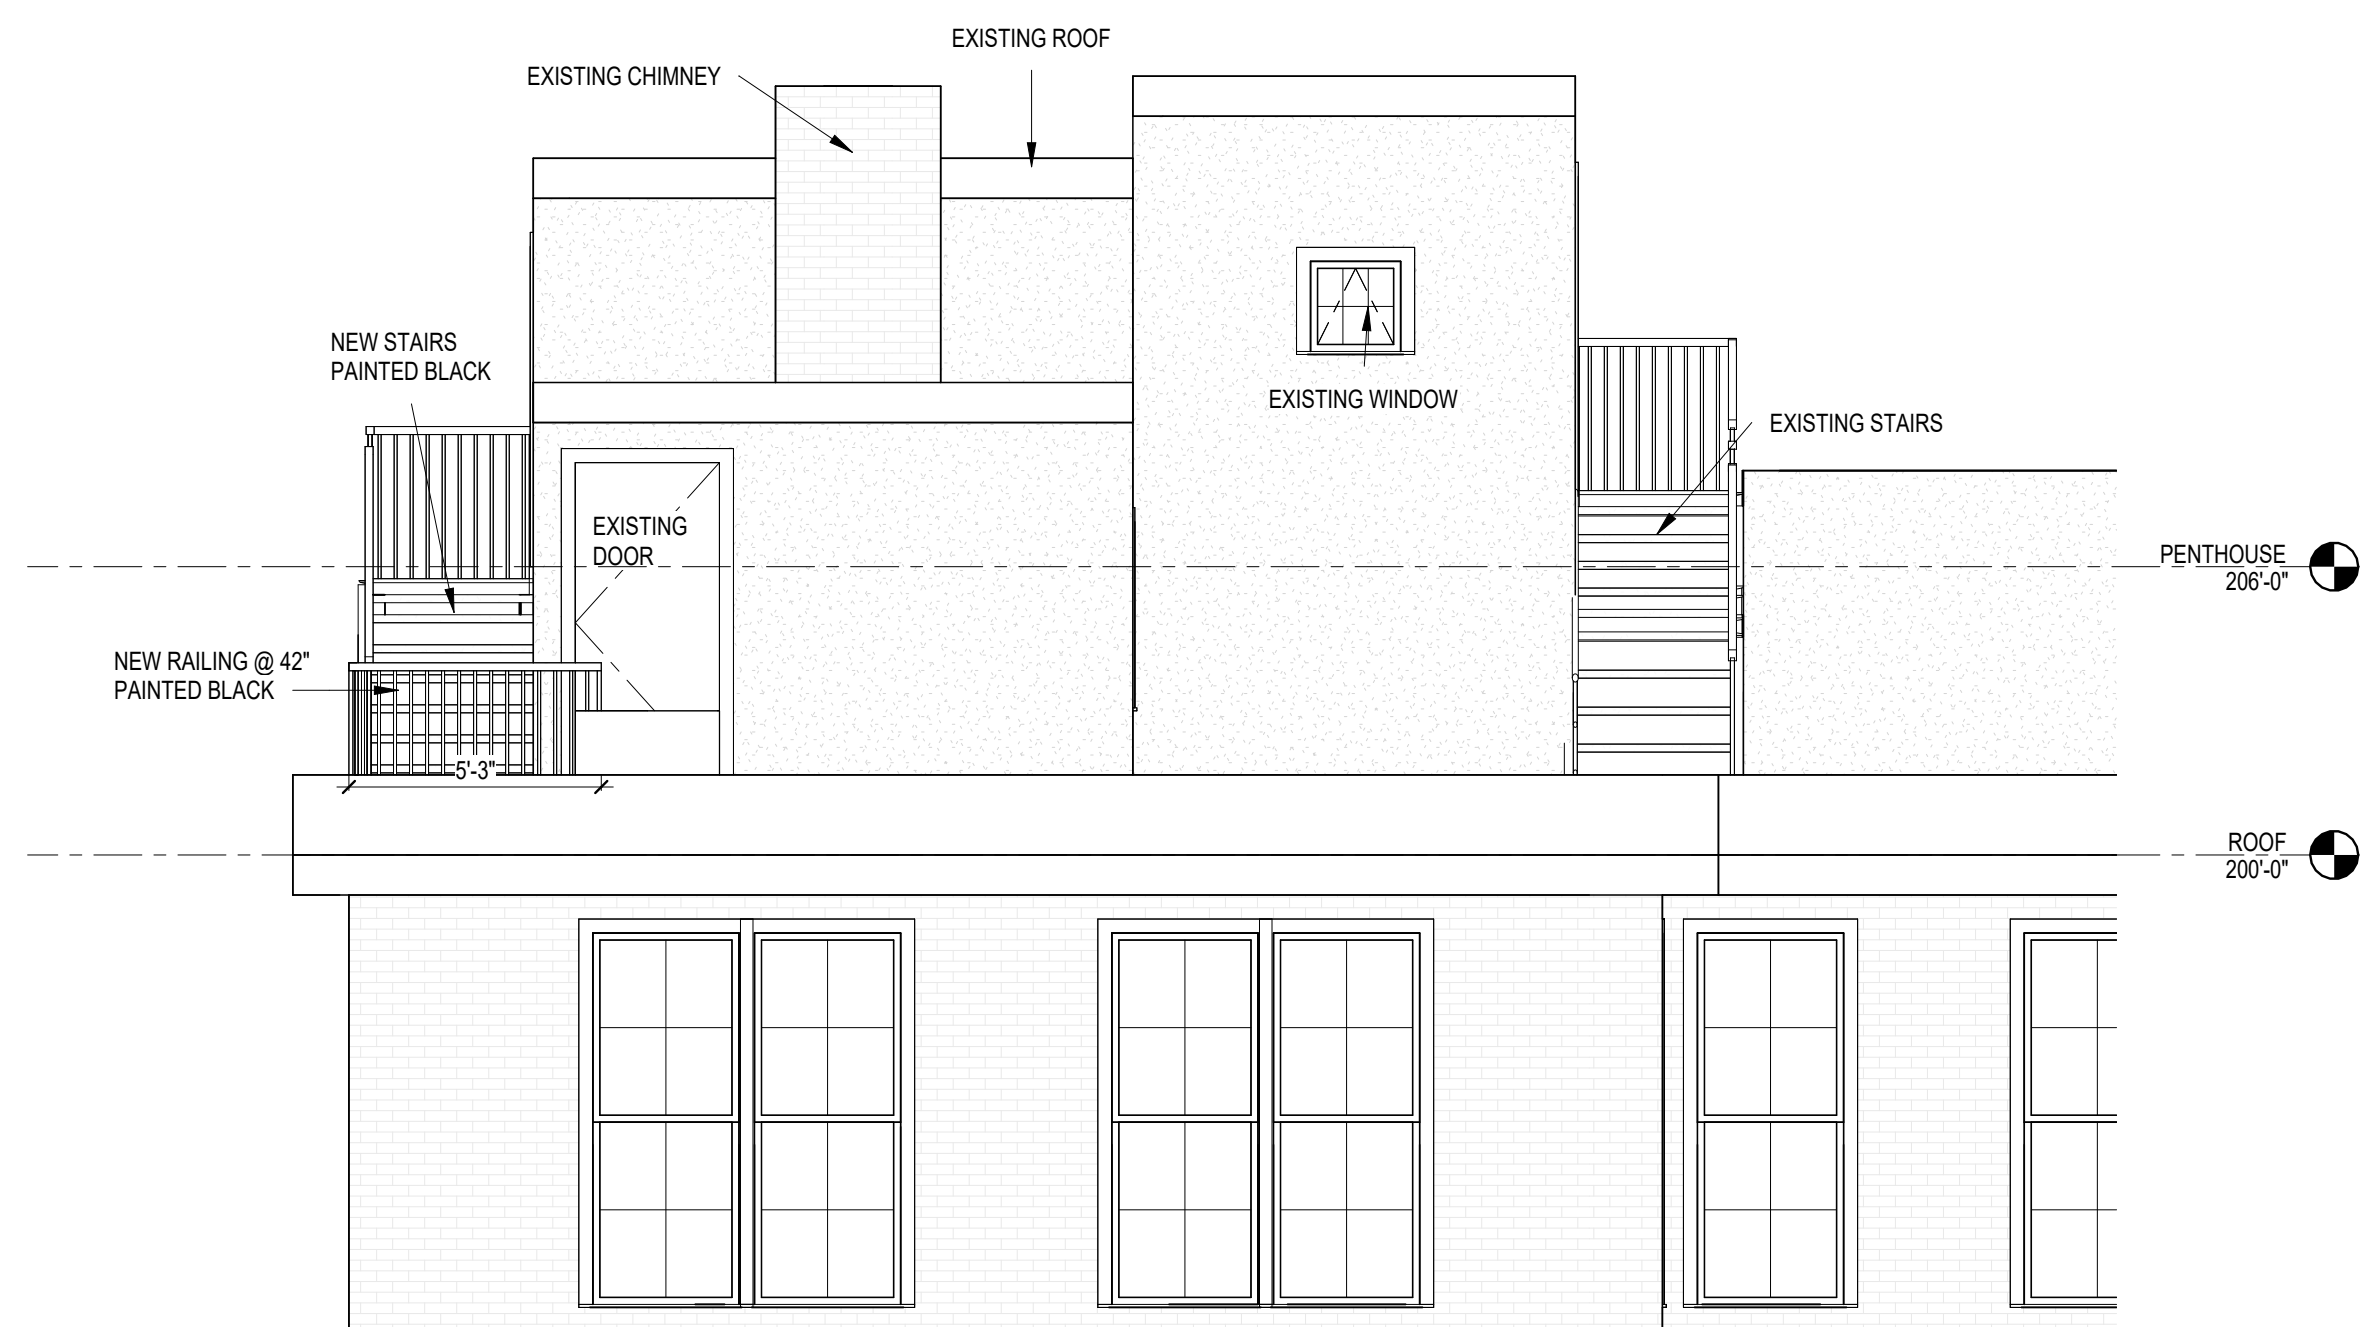

6 WEST PROPOSED- ENLARGED
1/4" = 1'-0"

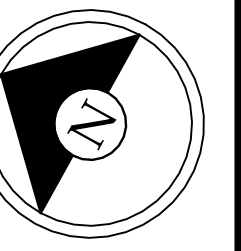

Timothy Burke
ARCHITECTURE
142 BERKELEY STREET, BOSTON MASSACHUSETTS 02116
P: 617.266.1332 | W: timothyburke.net | F: 617.266.1116



Date	REV.	DATE	Drawn By	AM	DESCRIPTION

PROJECT STATUS

ELEVATIONS

534 BEACON STREET
BOSTON, MA
02215

A2.3