



1 FRONT ELEVATION DEMOLITION
Scale: 1/4" = 1'-0"



2 PROPOSED REAR ELEVATION
Scale: 1/4" = 1'-0"

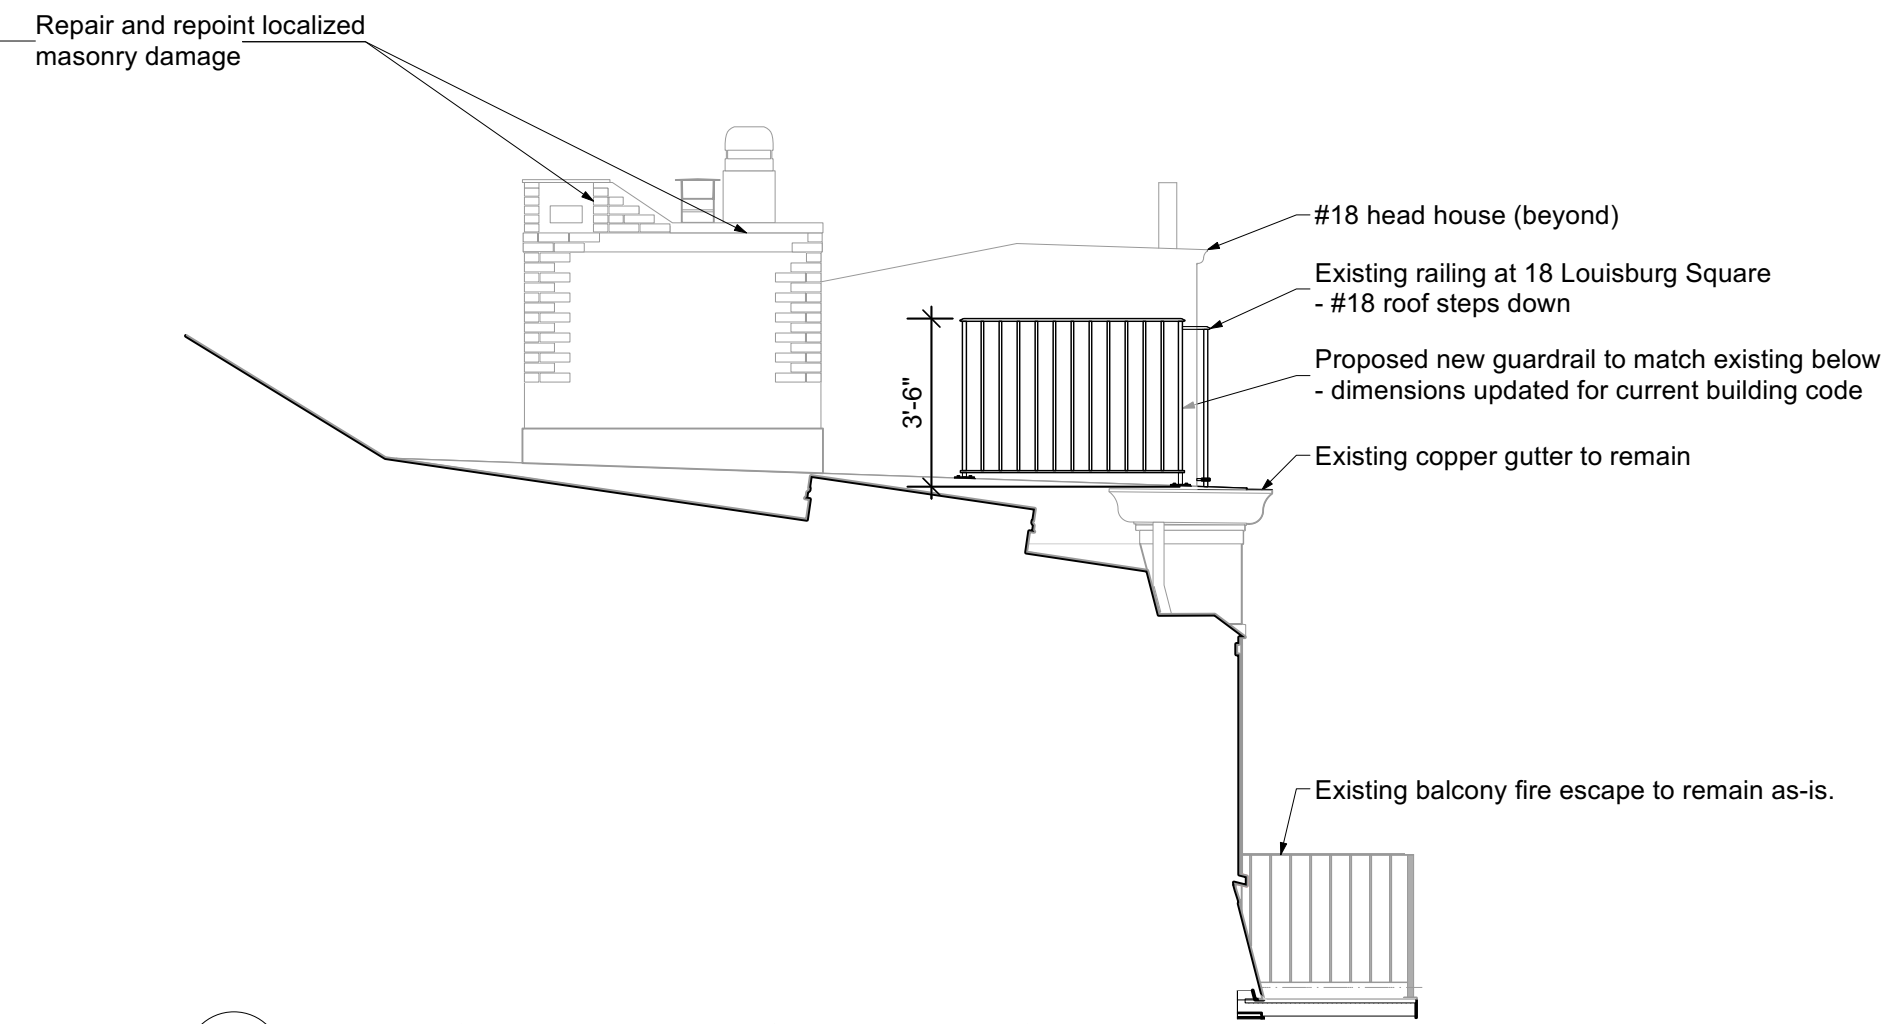

3 REAR DORMER PARTIAL SIDE ELEVATION
Scale: 1/4" = 1'-0"

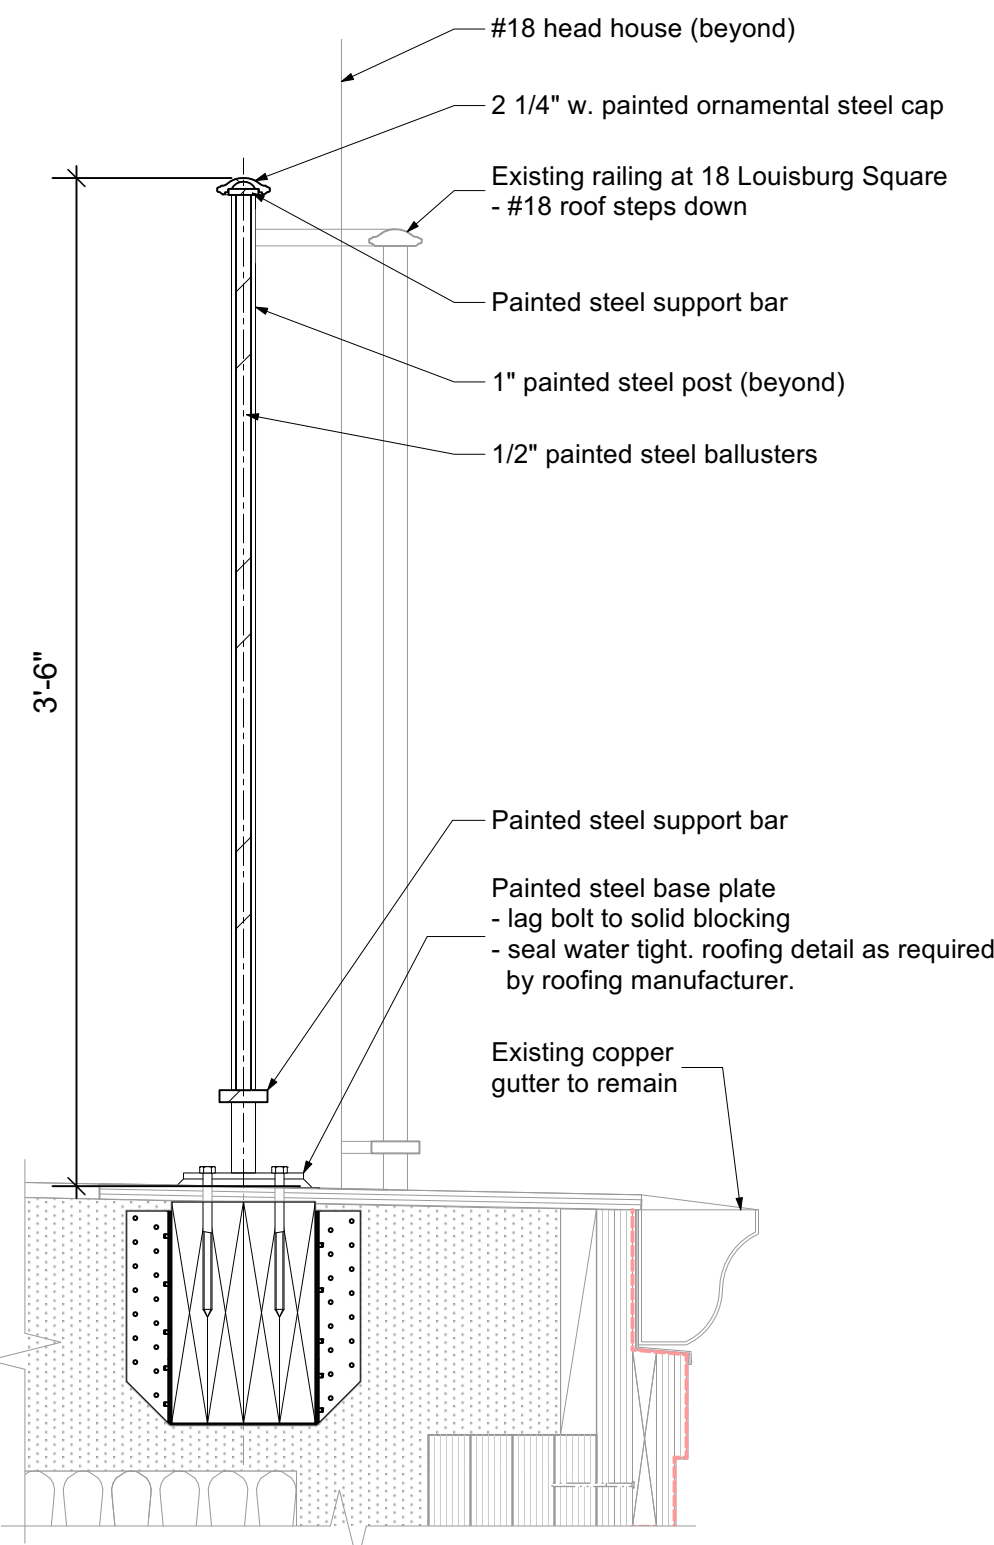

4 PROPOSED REAR DORMER SIDE ELEVATION
Scale: 1 1/2" = 1'-0"



5 EXISTING REAR DORMER
Scale: Actual Size



PROGRESS SET
NOT FOR CONSTRUCTION

Revisions

Date	Notes
---	---
---	---
---	---
---	---
---	---

The 20 Louisburg
Square Trust

20 Louisburg Square
Boston, Ma 02108

EXTERIOR ELEVATIONS