

seal

project name

TWO-FAMILY RESIDENTIAL
7 WELLINGTON STREET
BOSTON, MA 02118
RENOVATION
EXISTING EXTERIOR ELEVATION

GPH design
architecture • planning

ONE ADAMS STREET AT LOWER MILLS
MILTON, MA 02186
phone: (617) 823-3093
email: glen.hoffman@gphdesign.com


proj.no
24041.01

date
OCTOBER 1, 2025

scale
1/4" = 1'-0"


ASK-01

sheet

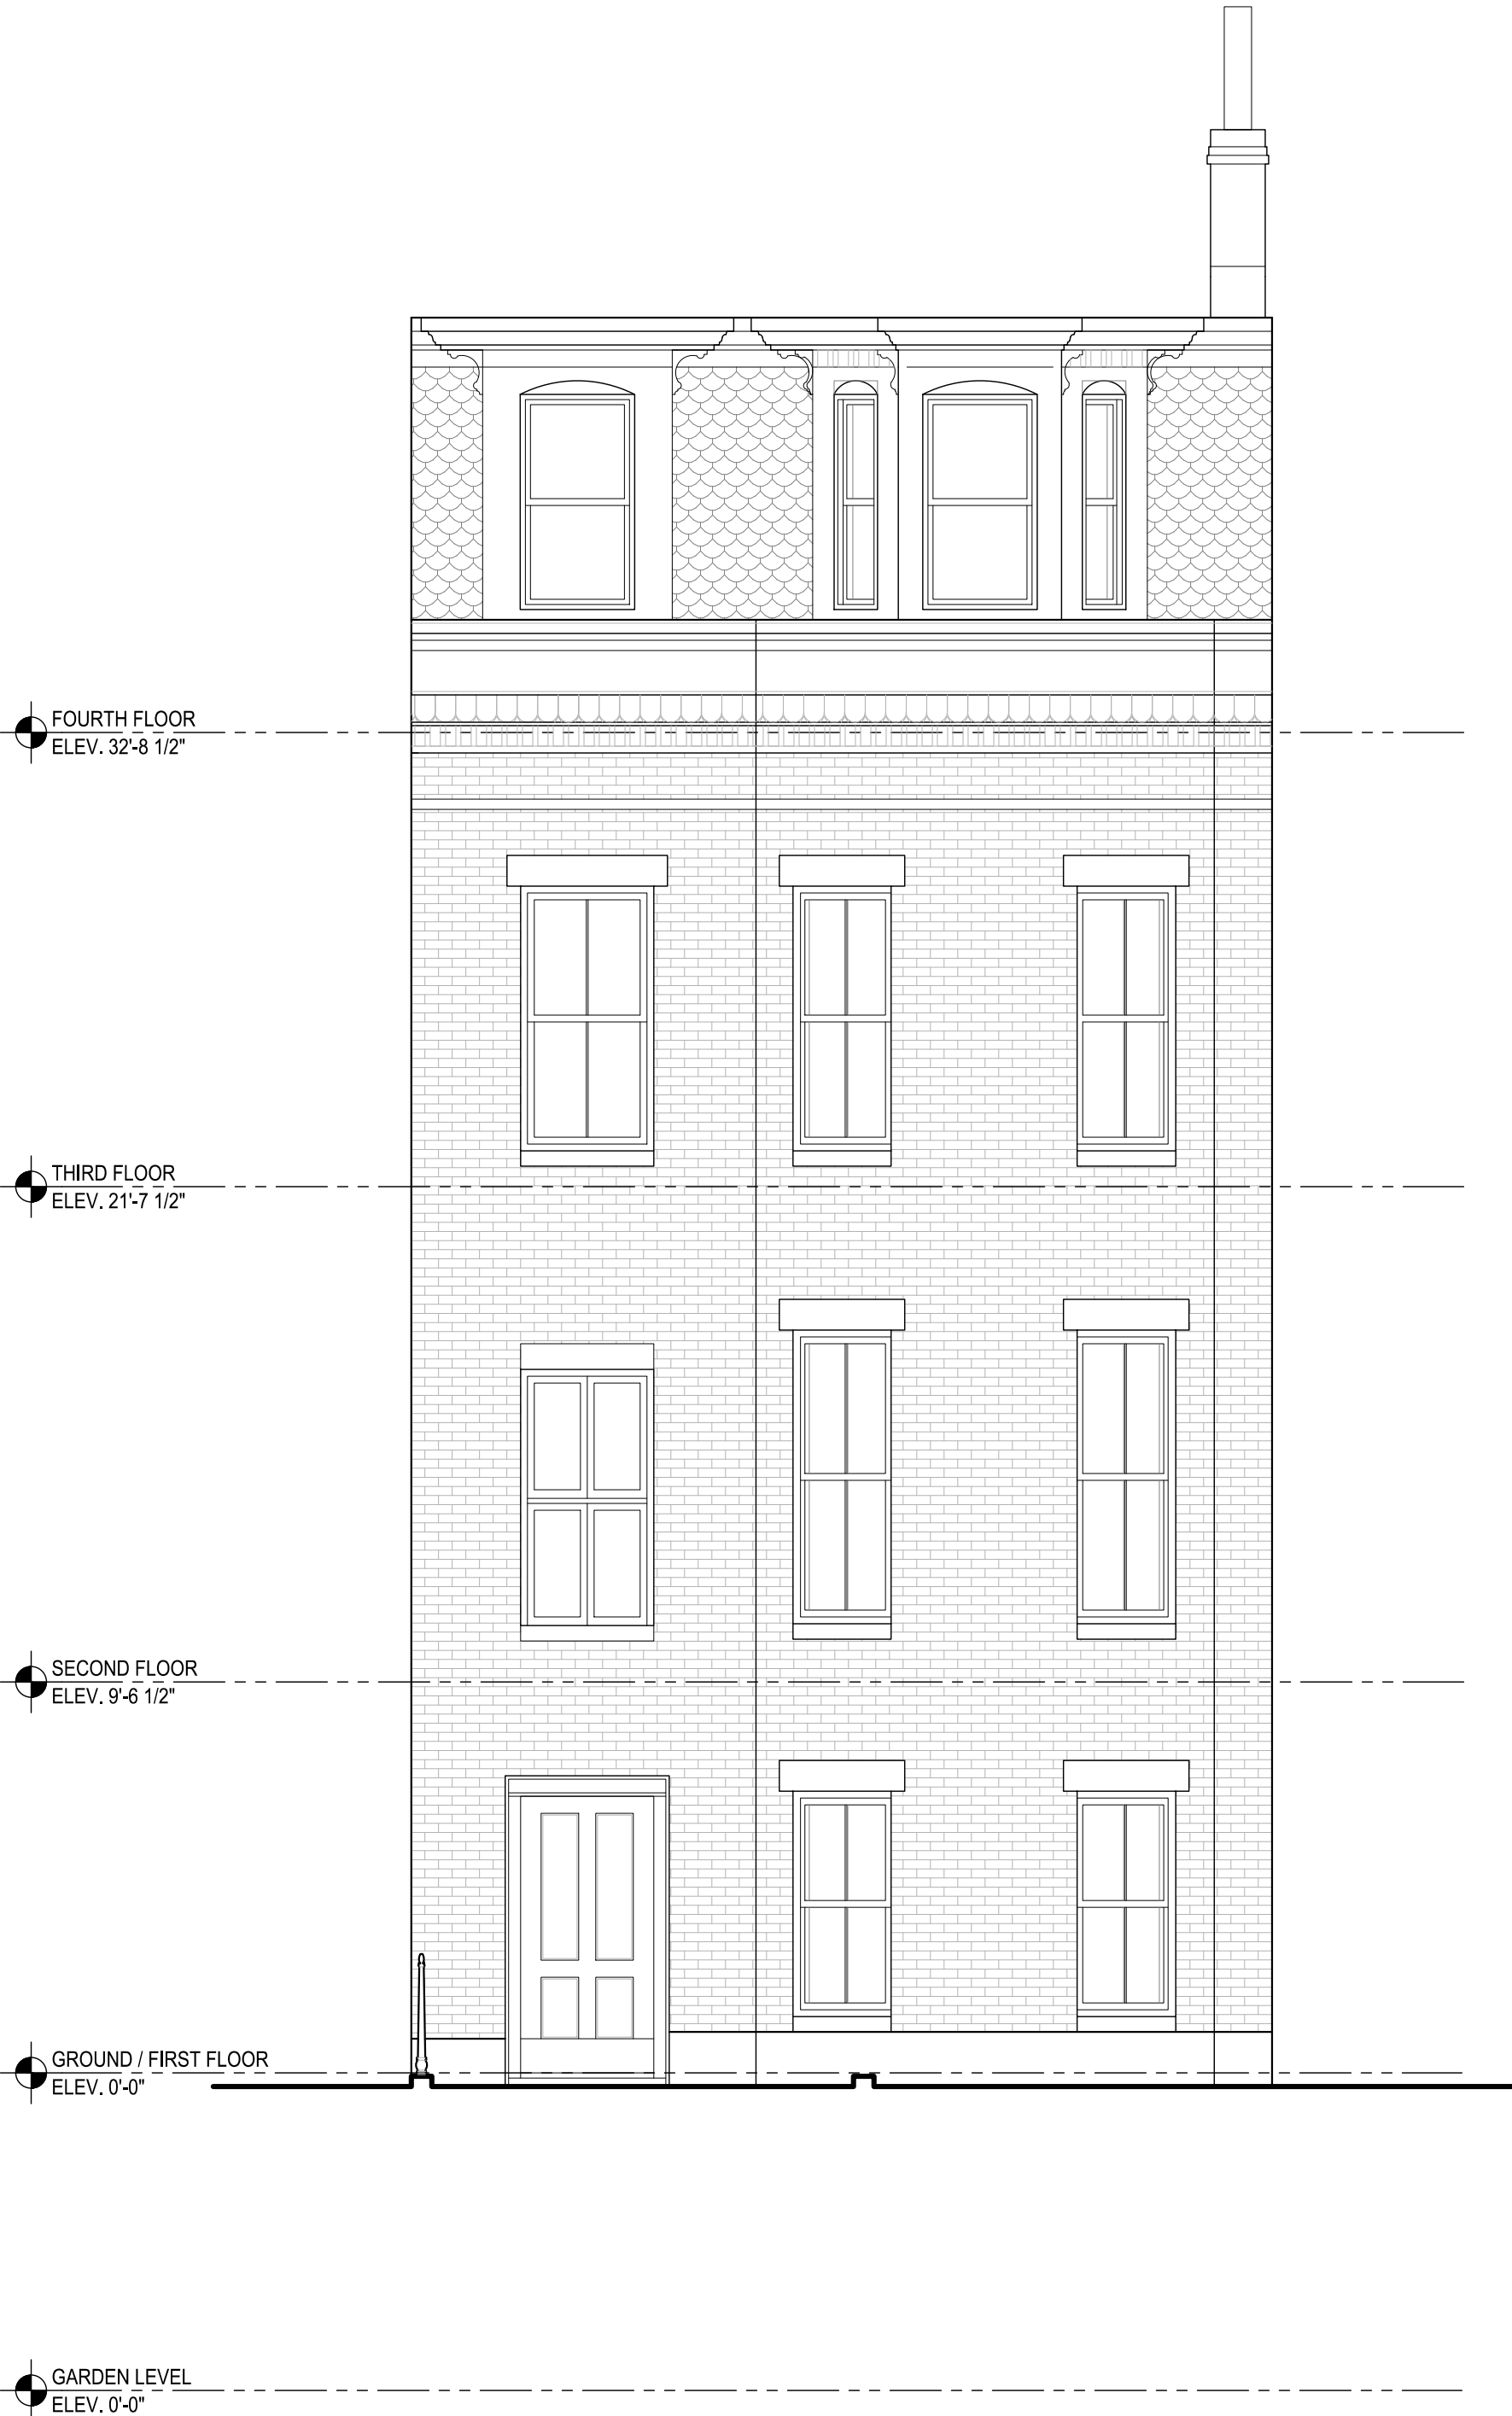

10

EXISTING EXTERIOR ELEVATION - FRONT
SCALE: 1/4"=1'-0"

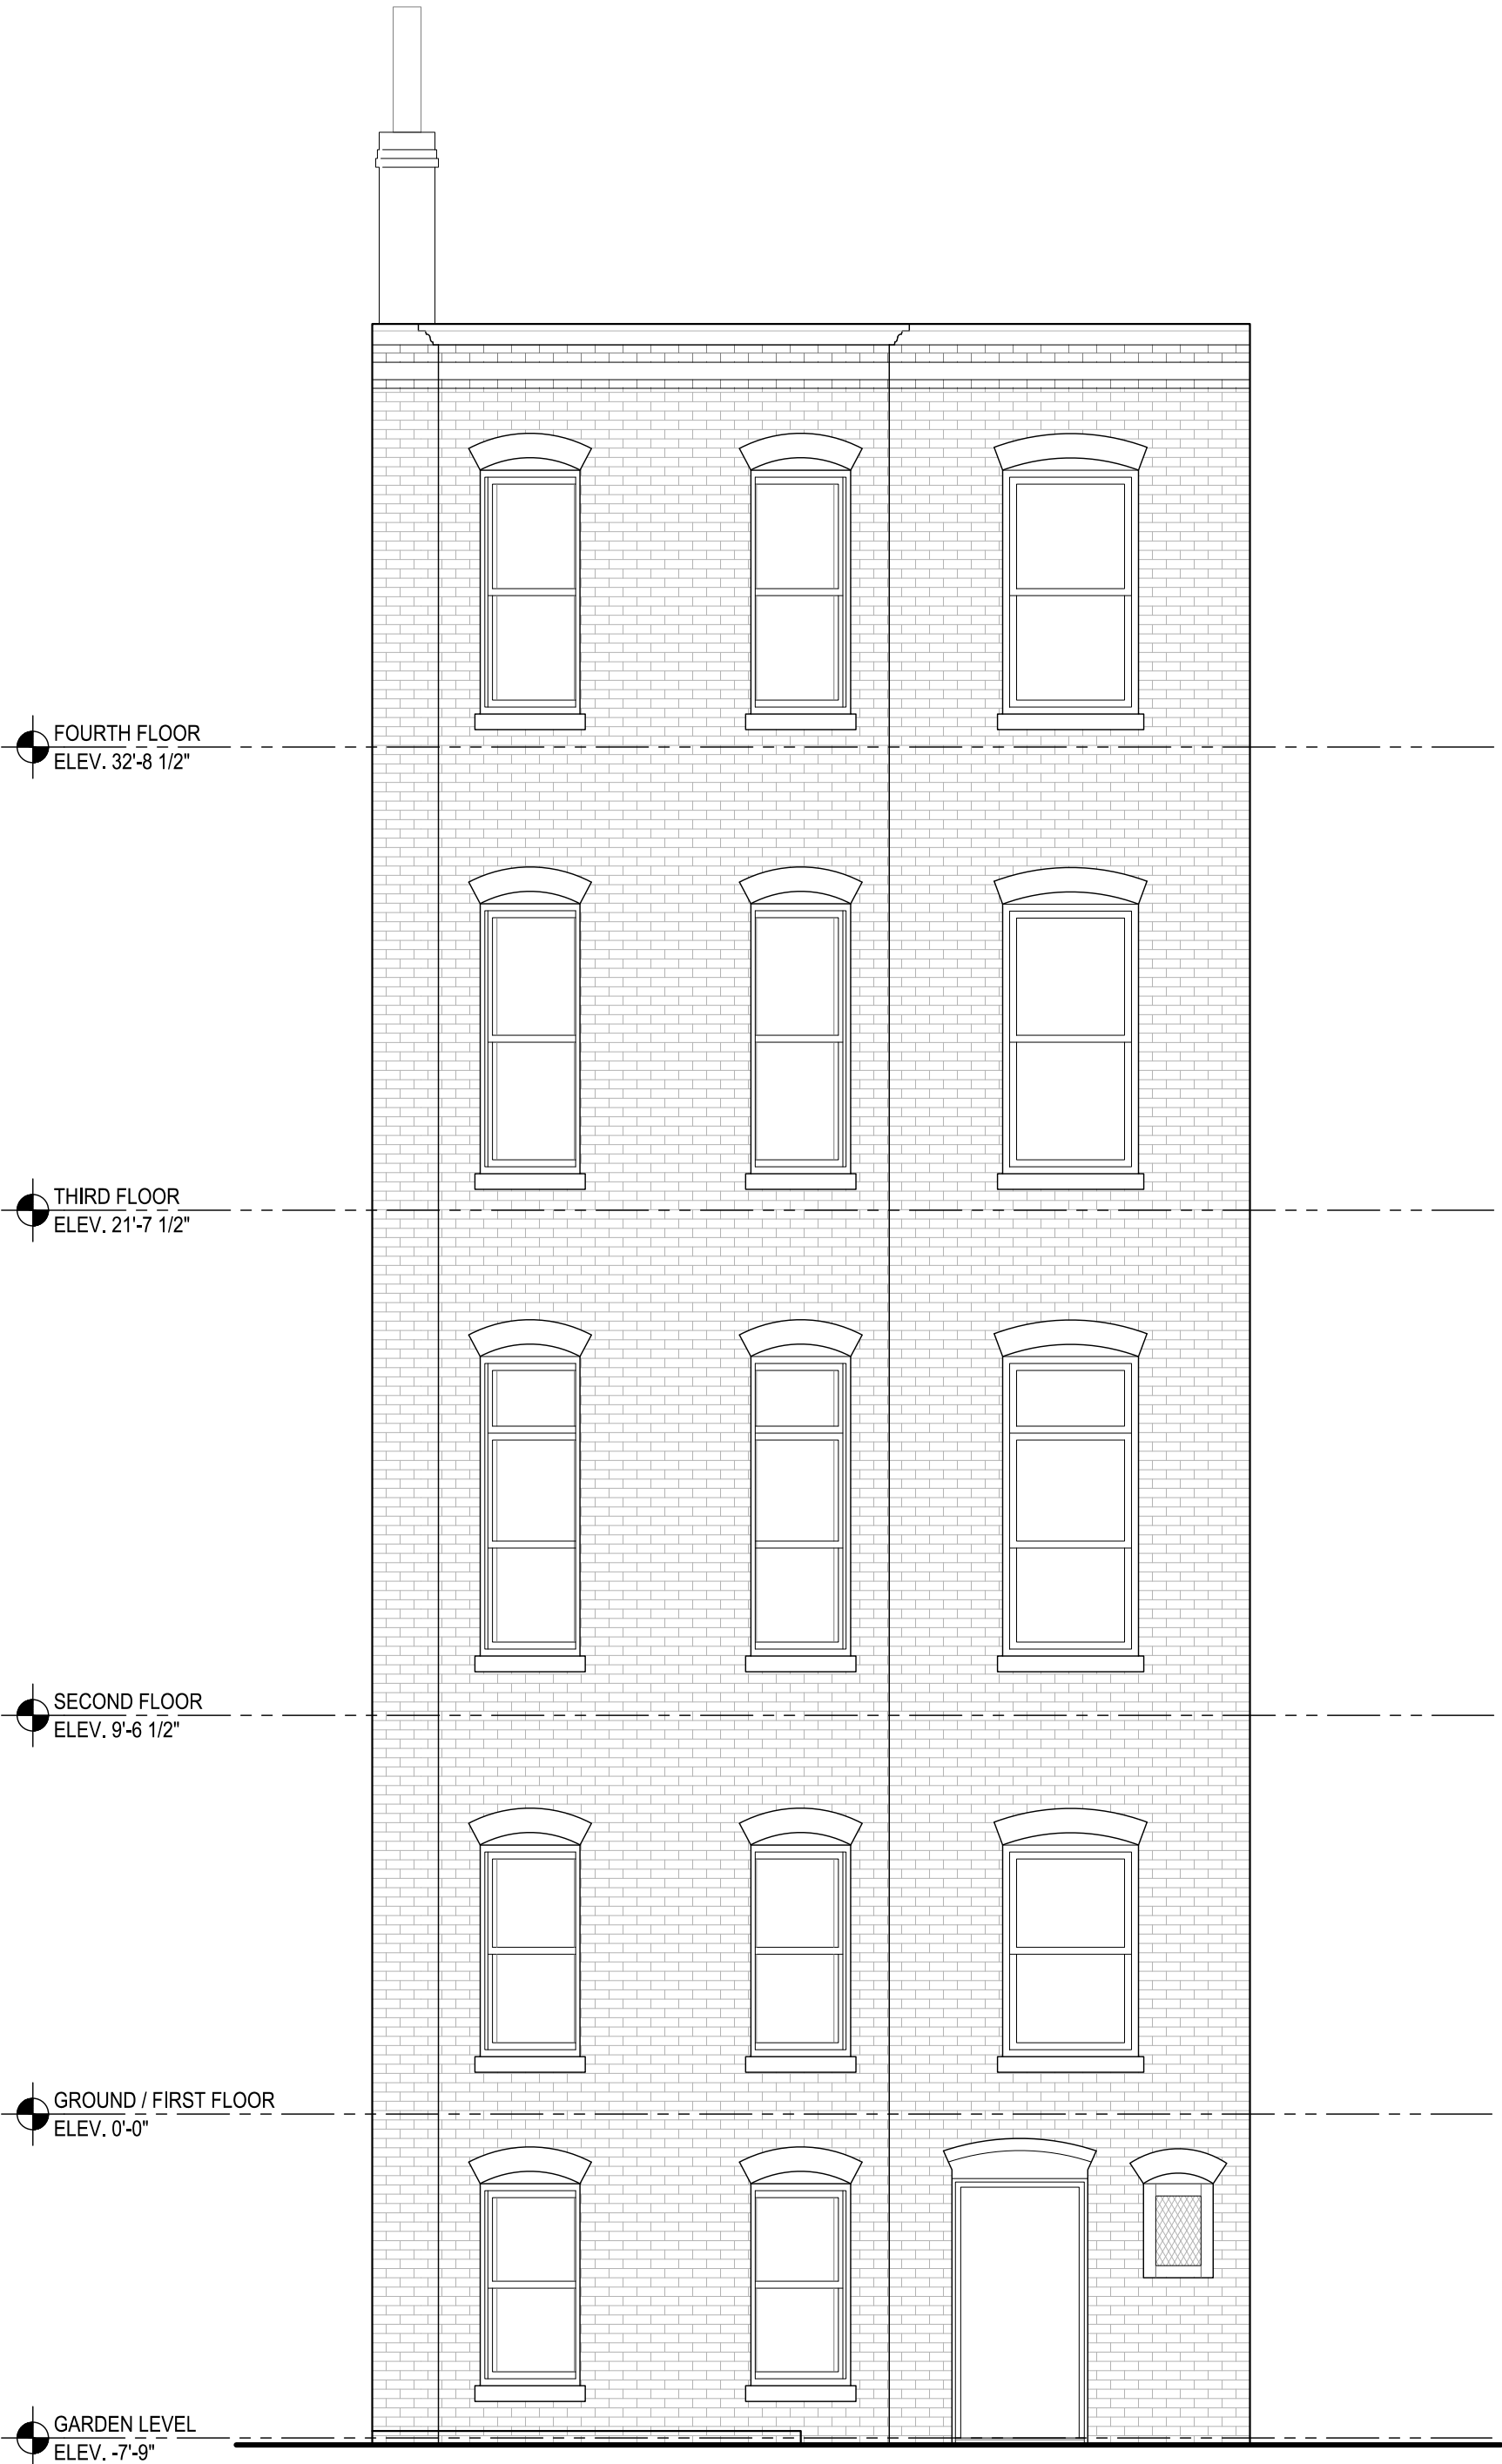

20

EXISTING EXTERIOR ELEVATION - REAR
SCALE: 1/4"=1'-0"

seal

project name
TWO-FAMILY RESIDENTIAL
7 WELLINGTON STREET
BOSTON, MA 02118
RENOVATION
FRONT EXTERIOR ELEVATION

GPH design
architecture • planning
ONE ADAMS STREET AT LOWER MILLS
MILTON, MA 02186
phone: (617) 823-3093
email: glen.hoffman@gphdesign.com


proj.no
24041.01
date
OCTOBER 1, 2025
scale
1/4" = 1'-0"

ASK-02

sheet



11 EXTERIOR ELEVATION - FRONT UNDER STAIR
SCALE: 1/4"=1'-0"

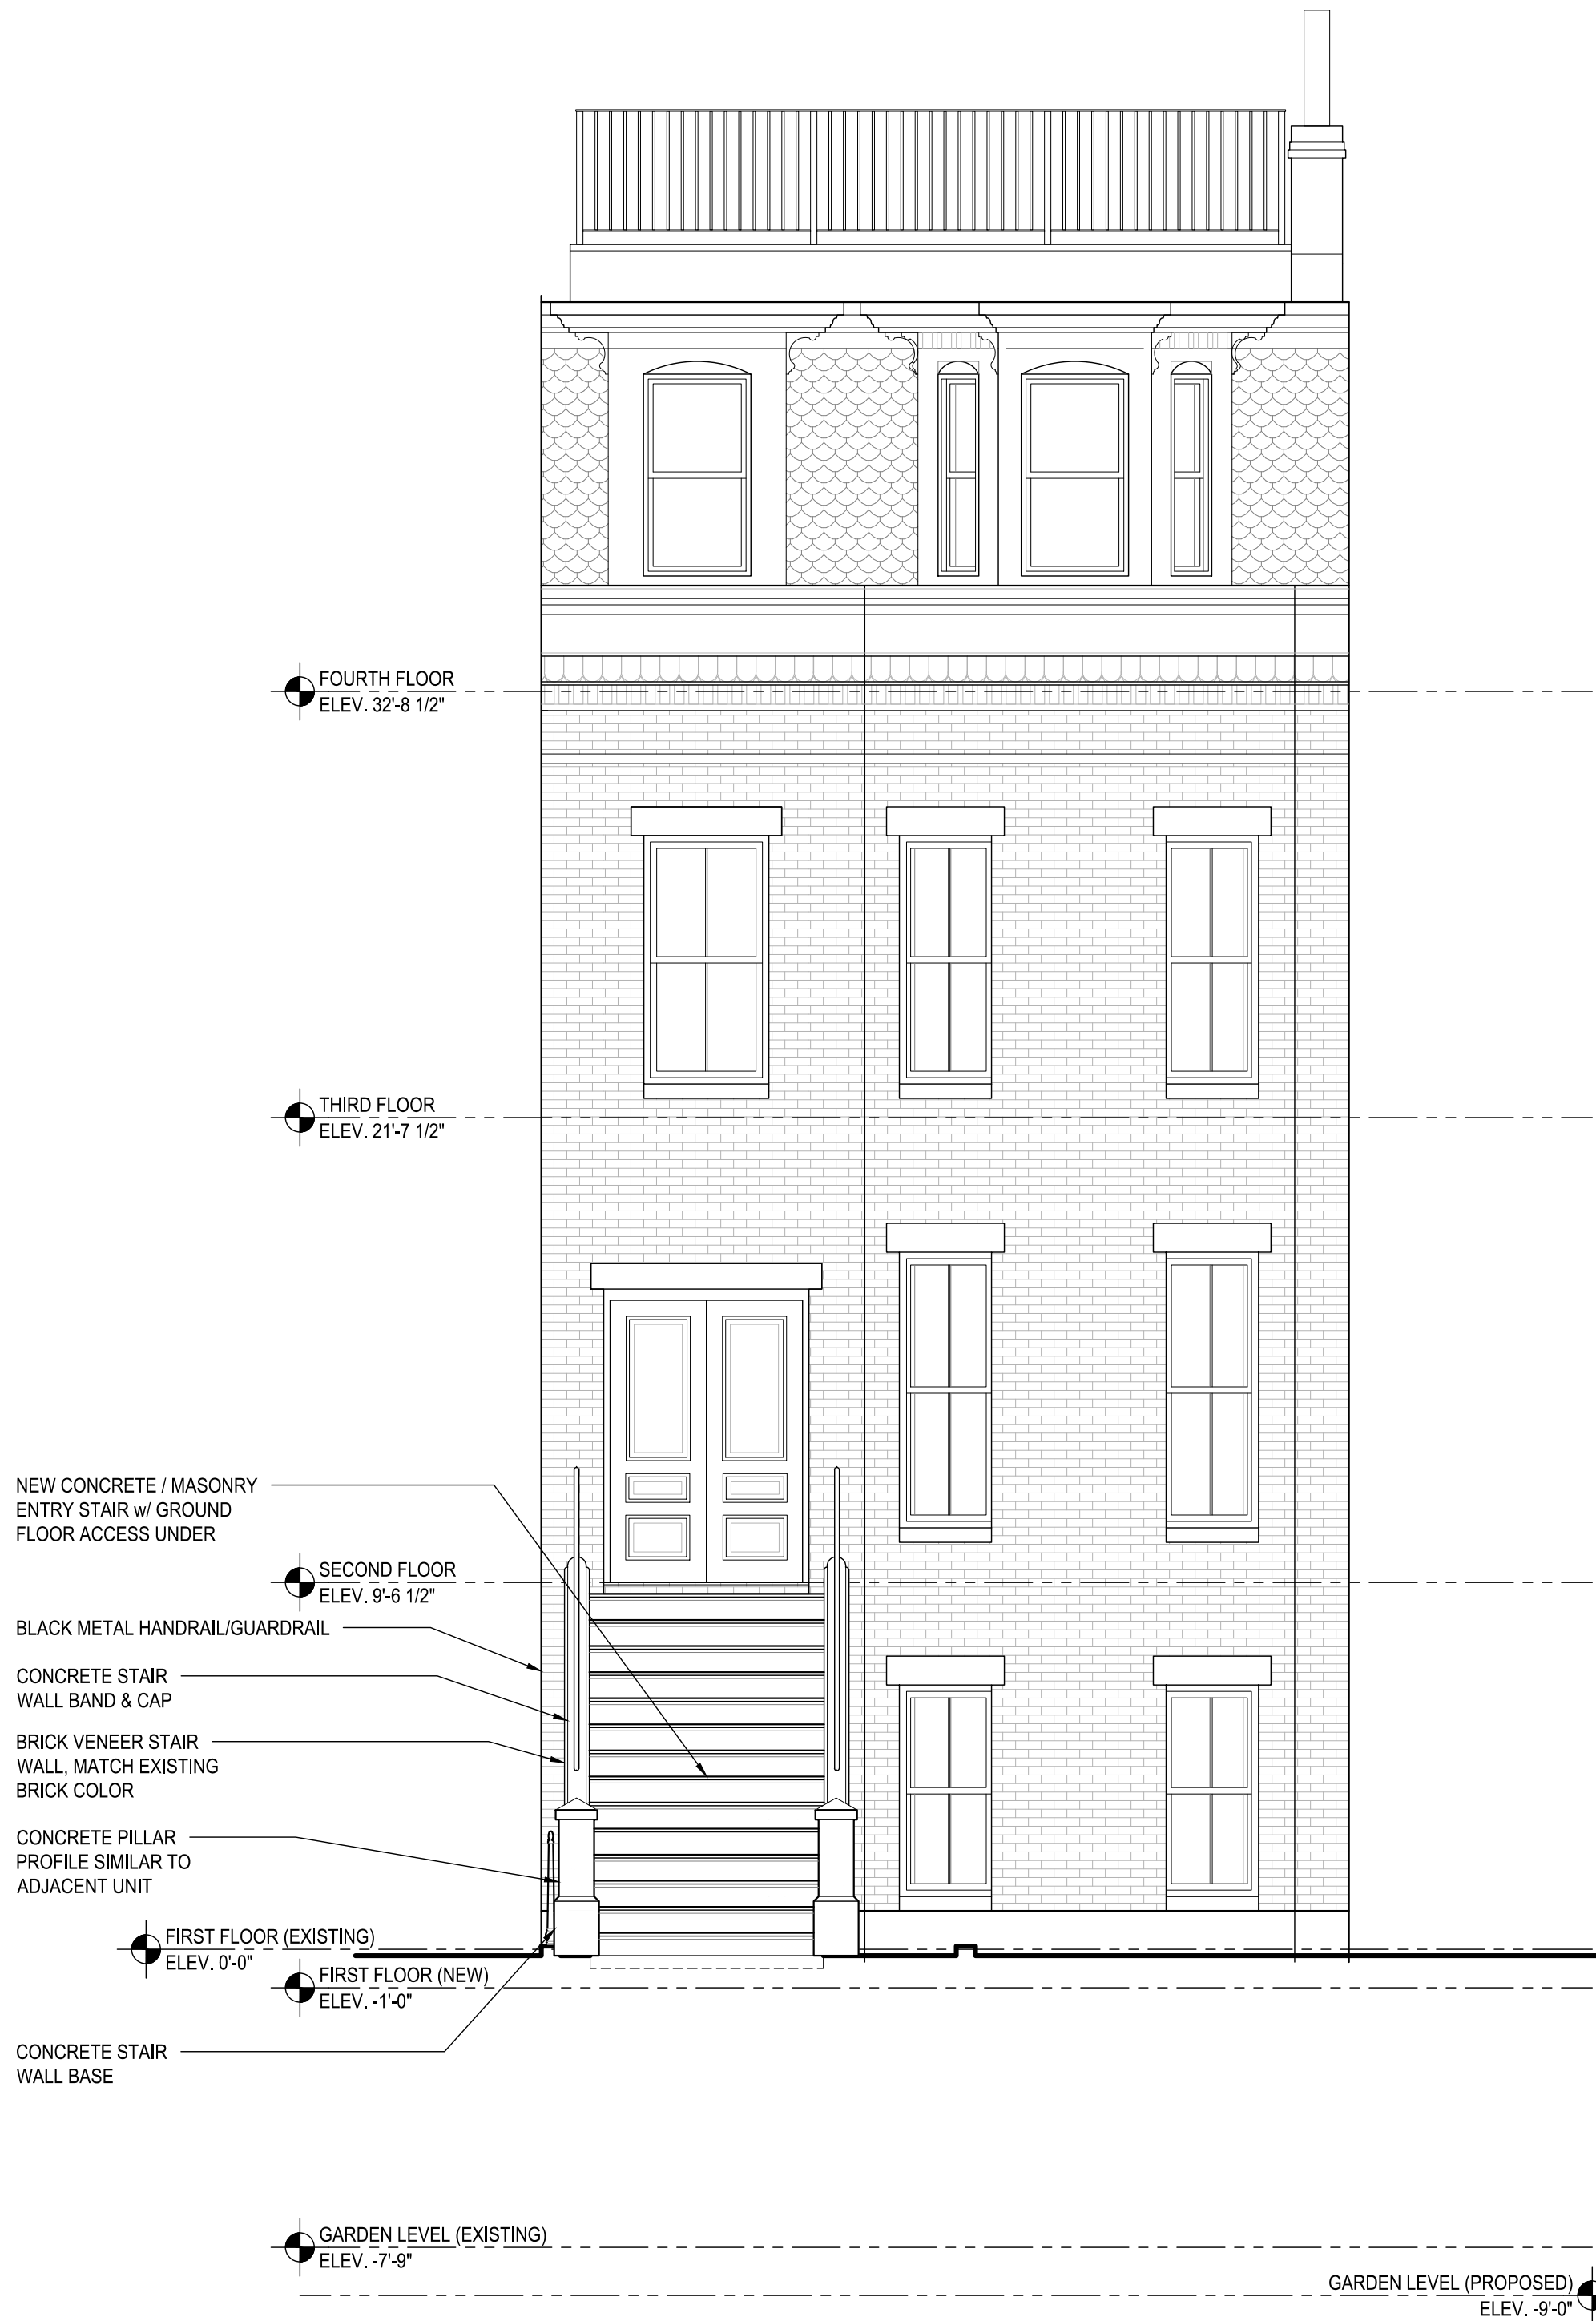

10 EXTERIOR ELEVATION - FRONT
SCALE: 1/4"=1'-0"

seal

project name

TWO-FAMILY RESIDENTIAL
7 WELLINGTON STREET
BOSTON, MA 02118
RENOVATION
FRONT EXTERIOR ELEVATION

GPH design
architecture • planning

ONE ADAMS STREET AT LOWER MILLS
MILTON, MA 02186
phone: (617) 823-3093
email: glen.hoffman@gphdesign.com


proj.no
24041.01

date
OCTOBER 1, 2025

scale
1/2" = 1'-0"

ASK-03

sheet

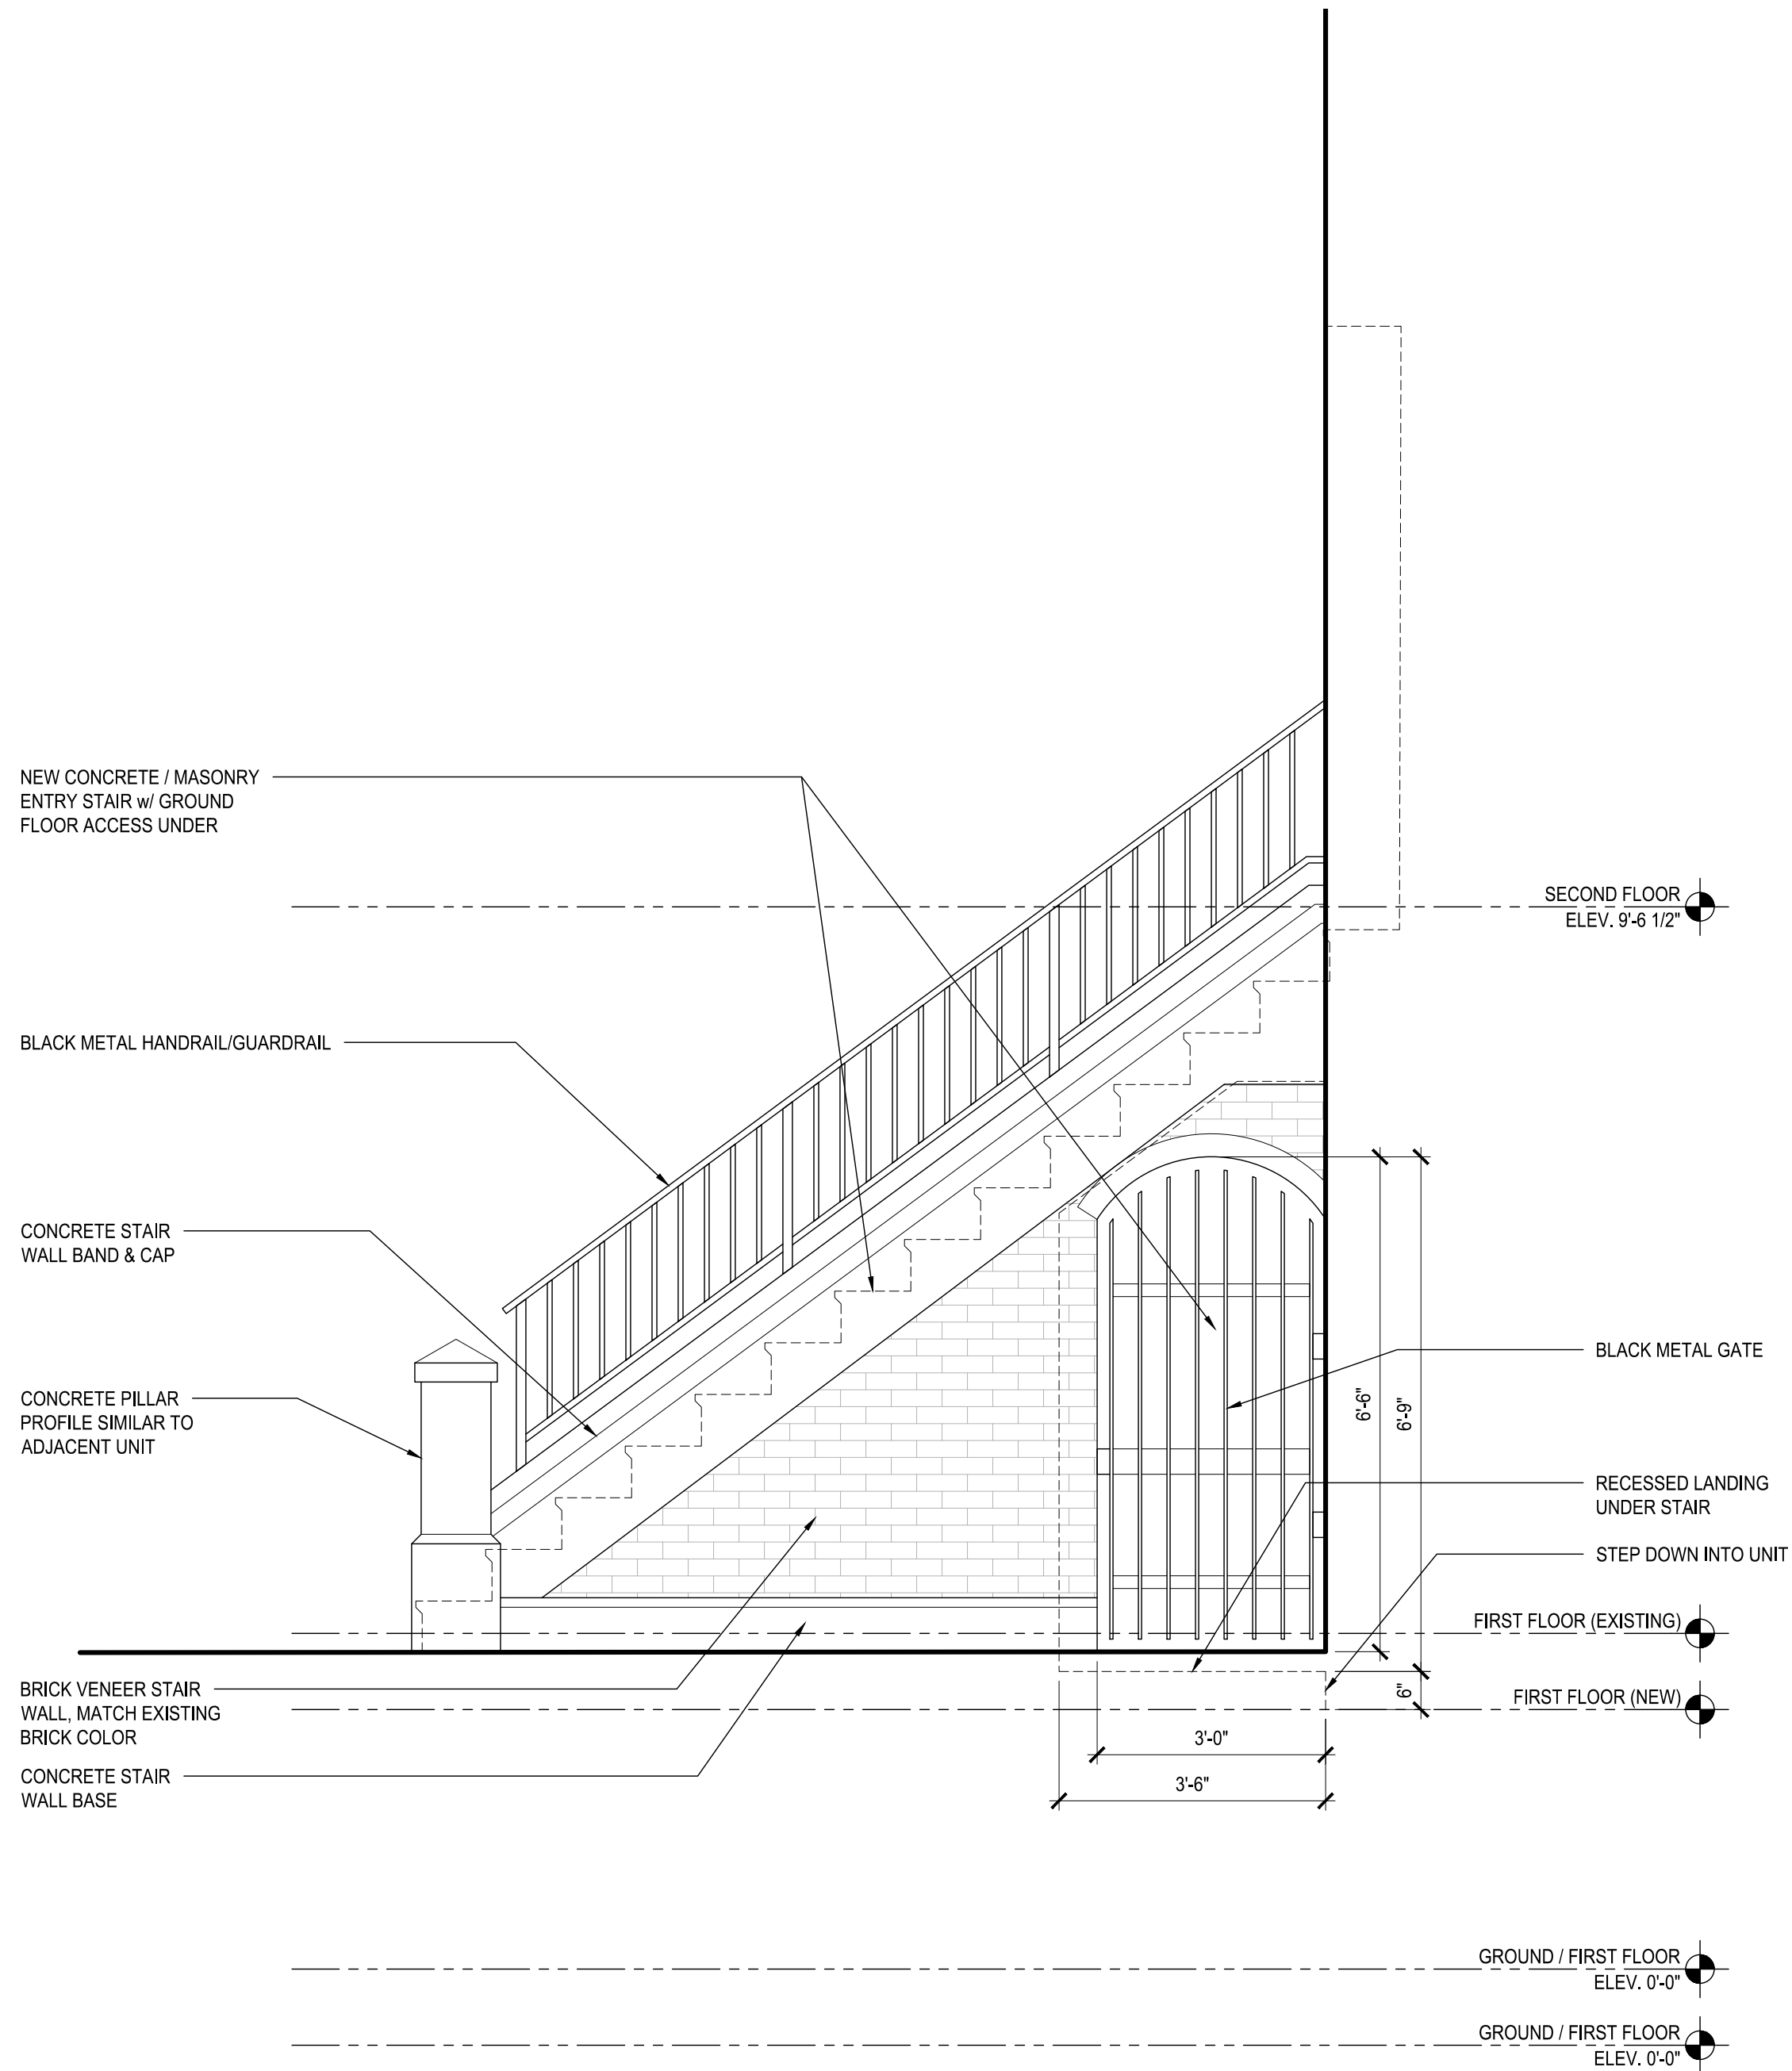

seal

project name

TWO-FAMILY RESIDENTIAL
7 WELLINGTON STREET
BOSTON, MA 02118
RENOVATION
FRONT EXTERIOR ELEVATION

GPH design
architecture • planning

ONE ADAMS STREET AT LOWER MILLS
MILTON, MA 02186
phone: (617) 823-3093
email: glen.hoffman@gphdesign.com


proj.no
24041.01

date
OCTOBER 1, 2025

scale
1/2" = 1'-0"

ASK-04

sheet

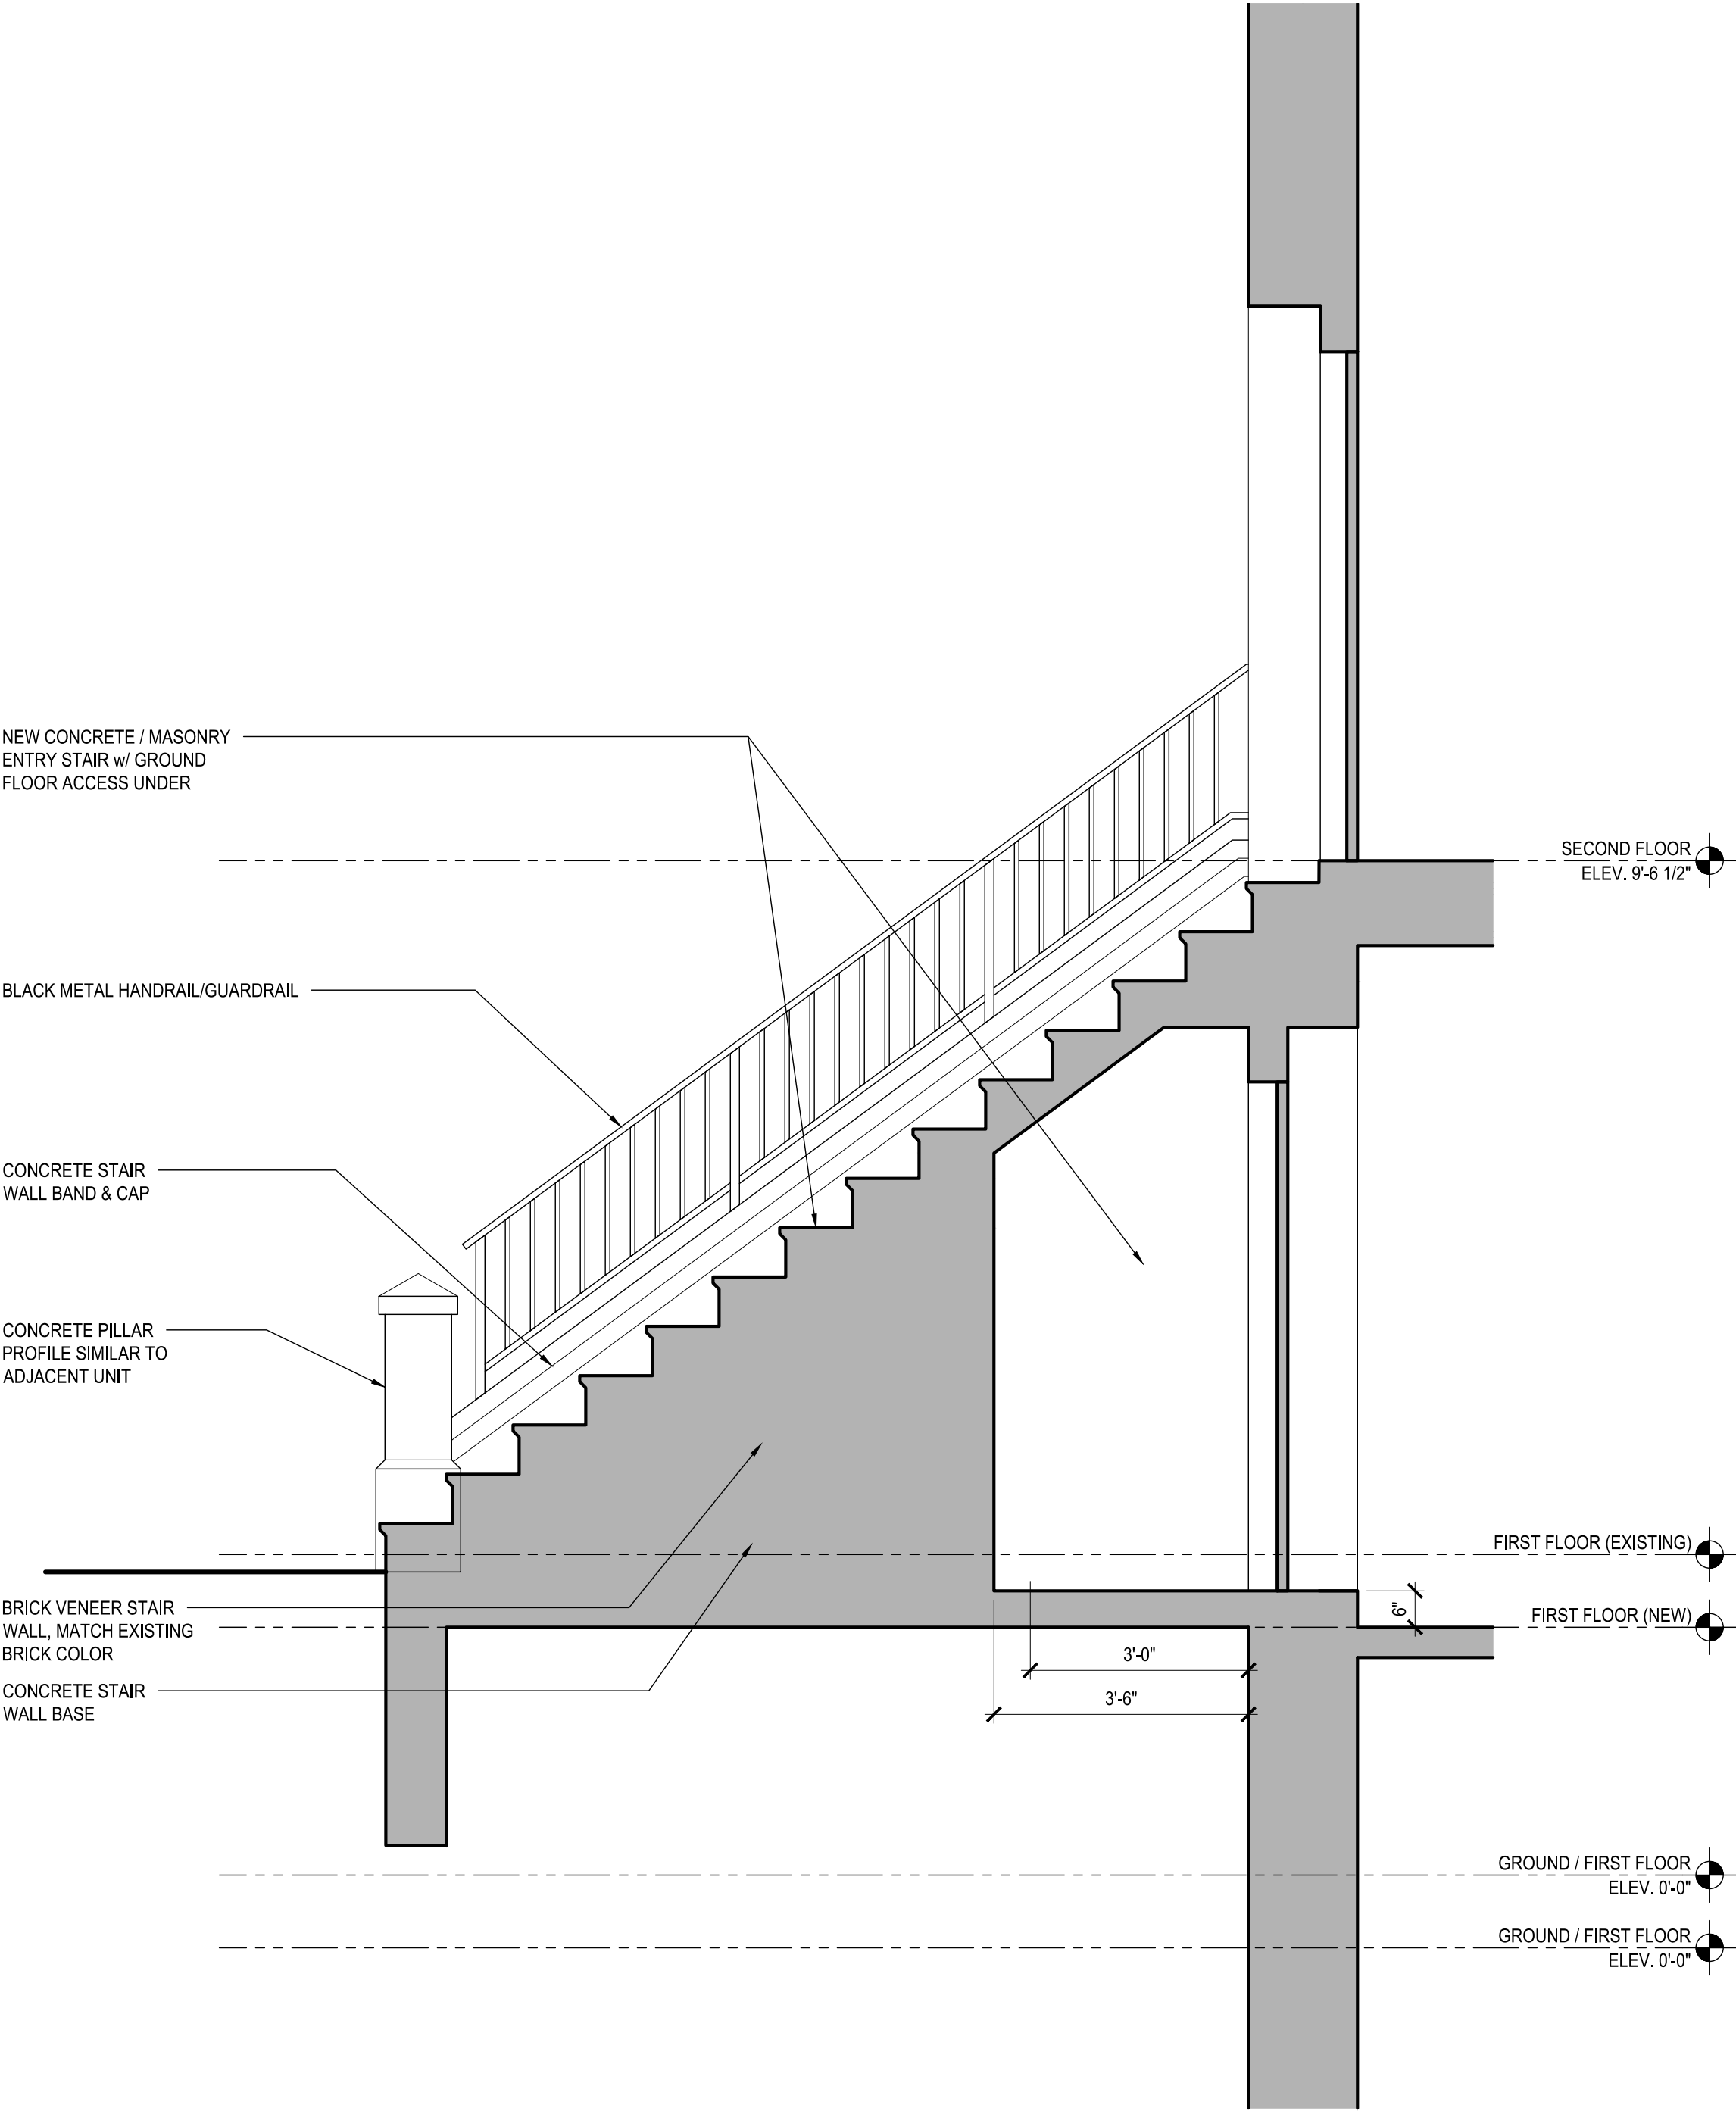

30

SECTION @ ENTRANCE STAIR
SCALE: 1/2"=1'-0"



Wellington St Facade



Rear Alley Facade



Entry Stair & Parlor Door Inspiration (3-5 Wellington)

rev. date purpose drwn

seal

project name
**TWO-FAMILY RESIDENTIAL
7 WELLINGTON STREET
BOSTON, MA 02118
RENOVATION**

GPH design
architecture • planning
ONE ADAMS STREET AT LOWER MILLS
MILTON, MA 02186
phone: (617) 823-3093
email: glen.hoffman@gphdesign.com

proj.no
24041.01
date
OCTOBER 1, 2025
scale
NOT TO SCALE

sheet