

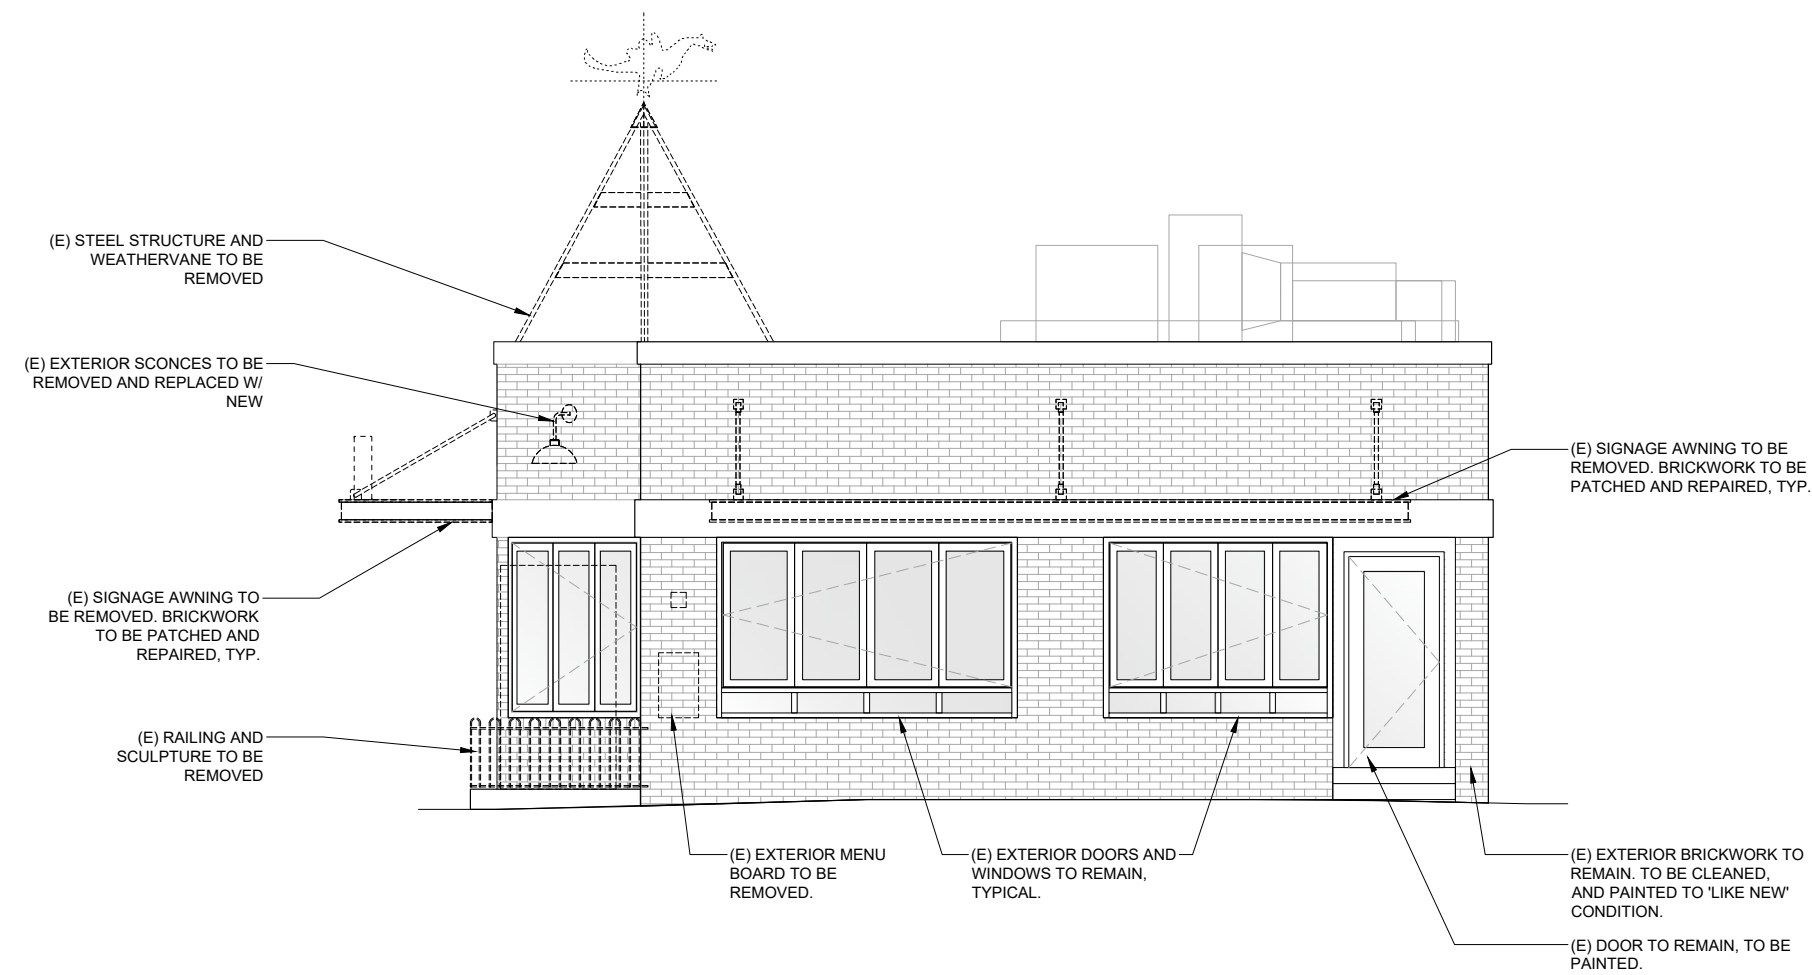


Exterior Elevations | Existing

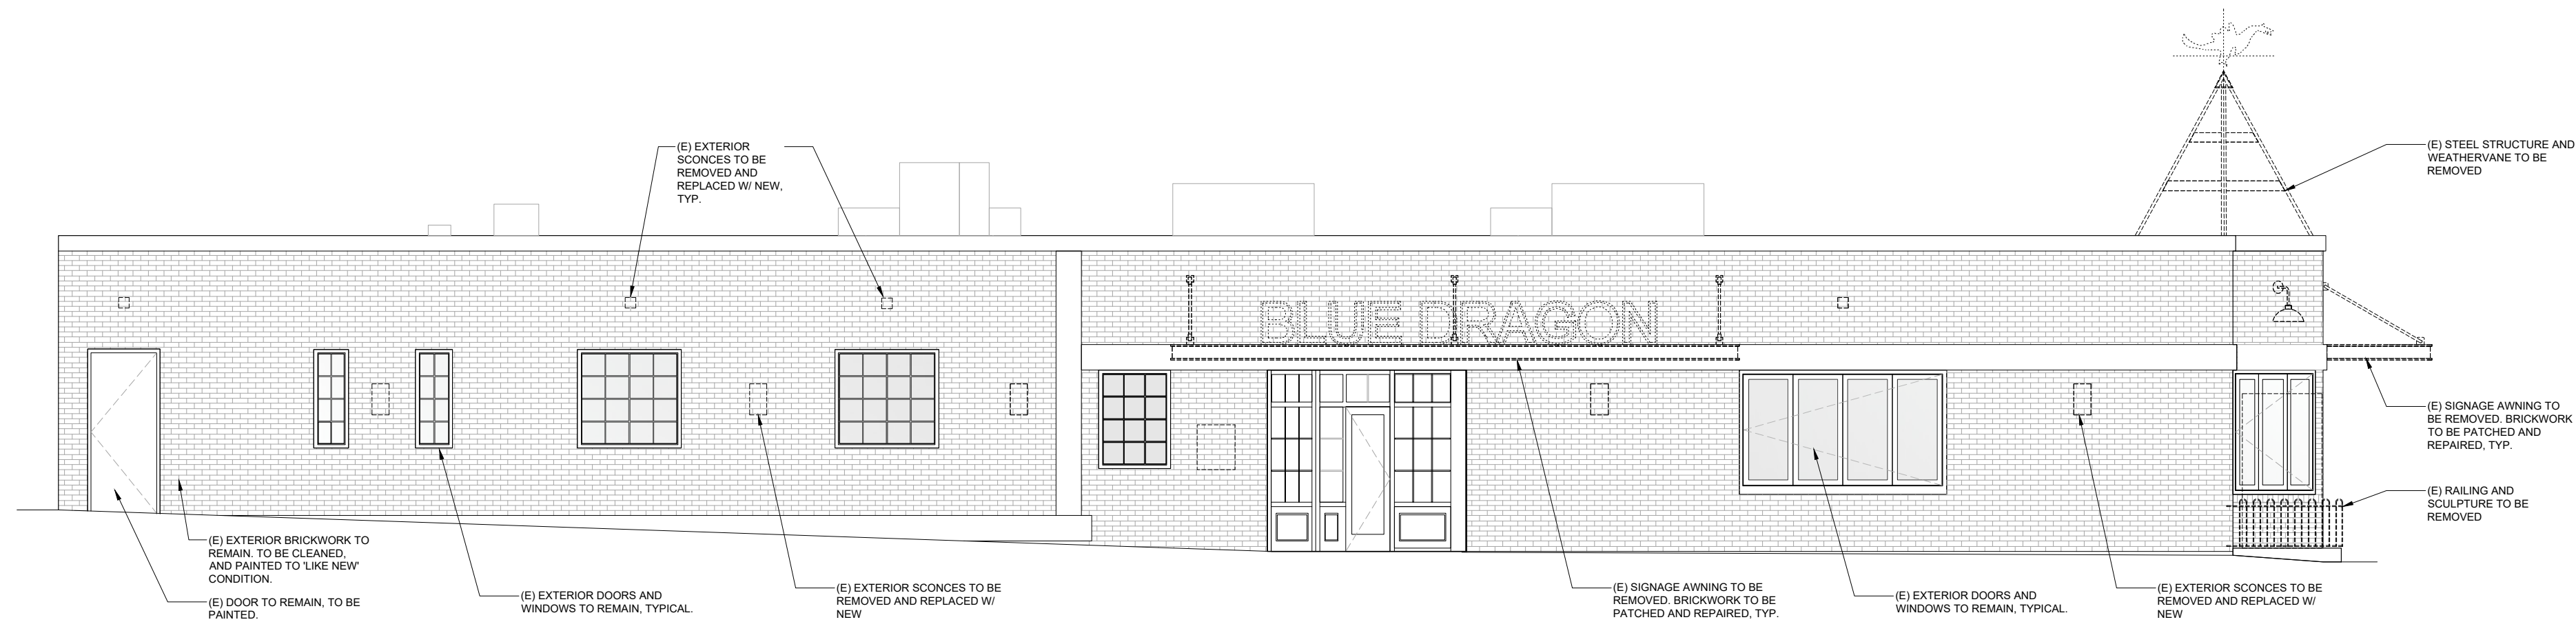


A ST. - EXISTING ELEVATION 1
SCALE: 1/8"=1'-0"


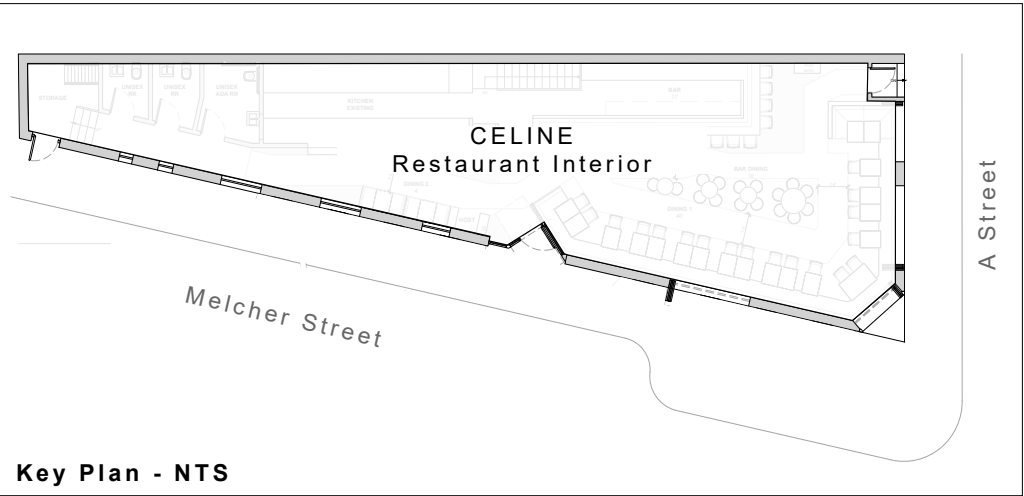


MELCHER ST. - EXISTING ELEVATION 2
SCALE: 1/8"=1'-0"

Exterior Elevations | Proposed

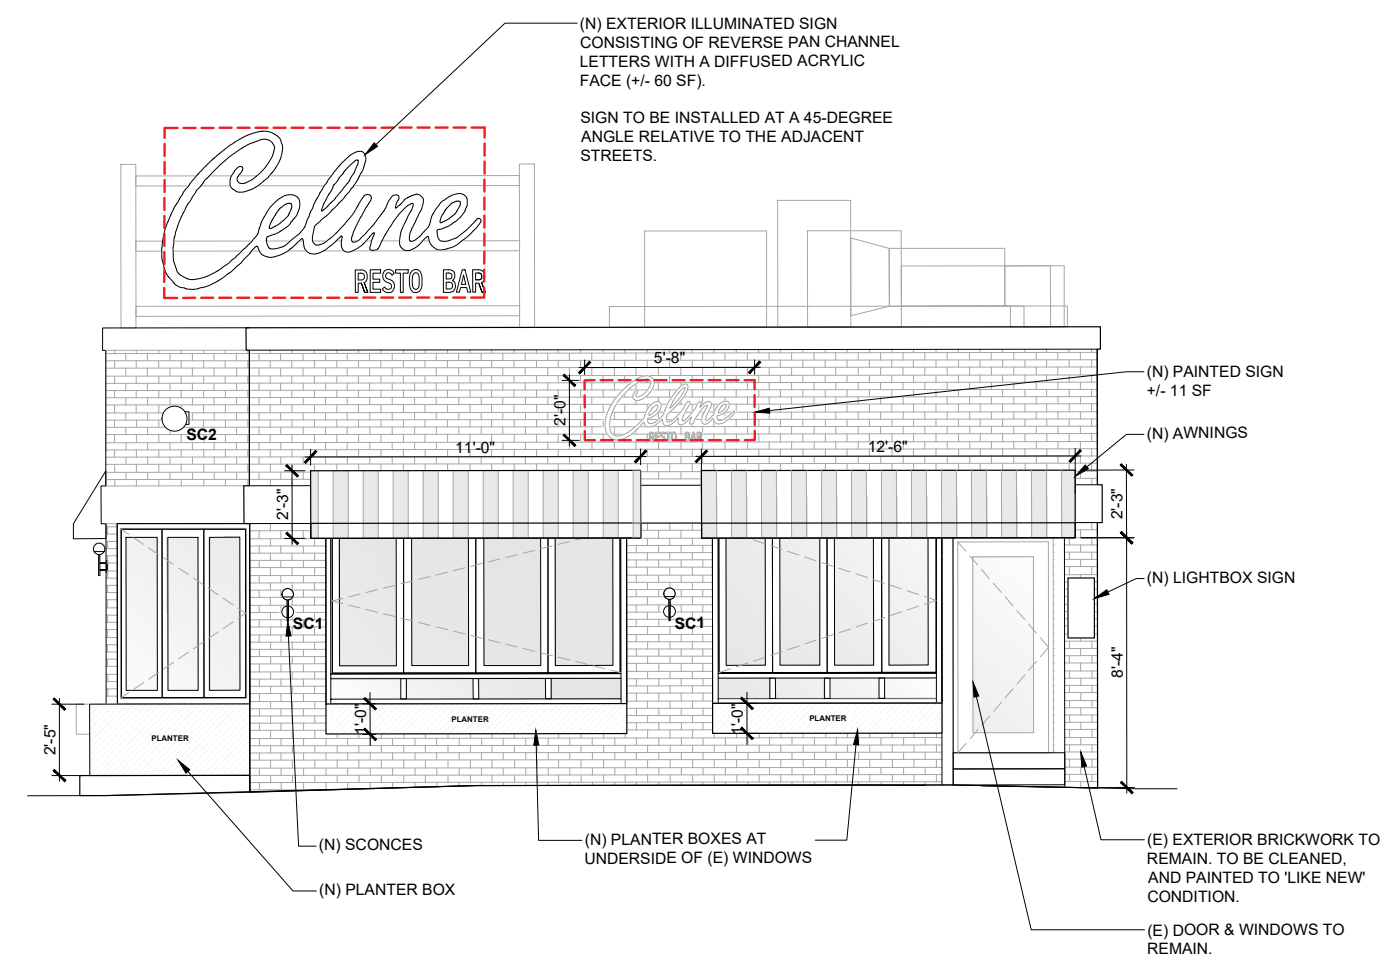

A ST. - PROPOSED ELEVATION 1
SCALE: 1/8"=1'-0"

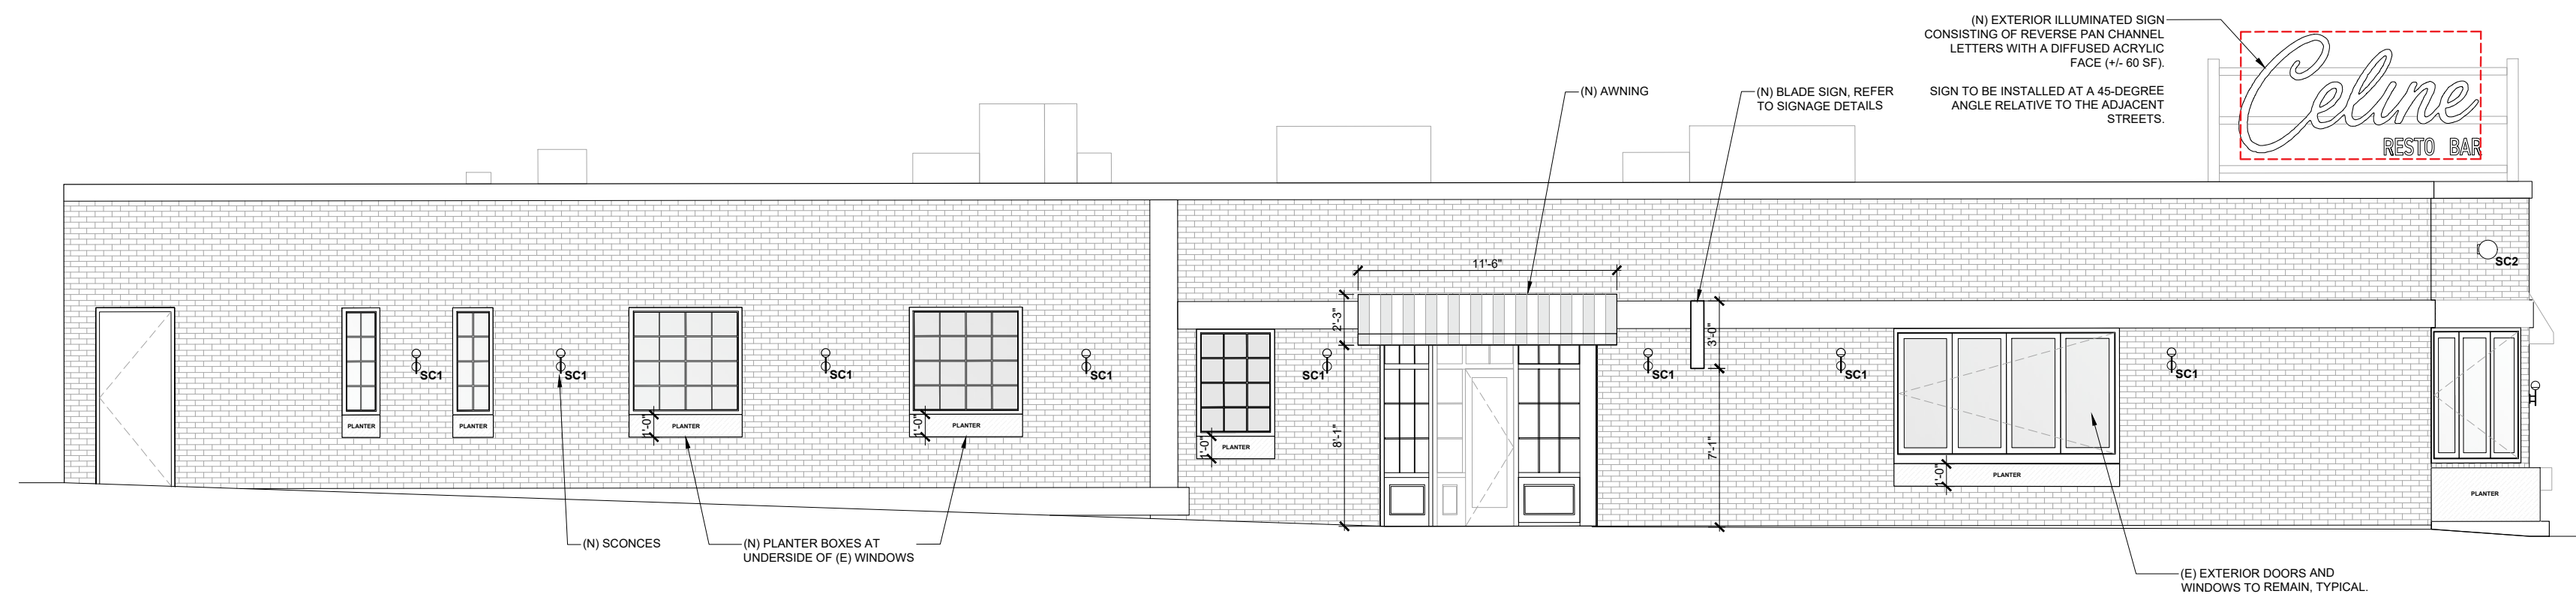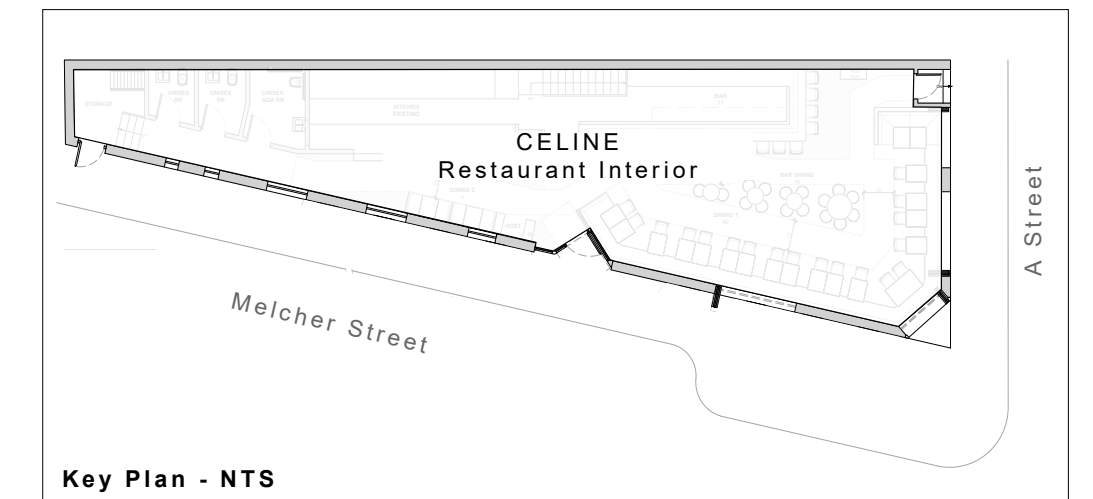

MELCHER ST. - PROPOSED ELEVATION 2
SCALE: 1/8"=1'-0"