

the
**HOLLAND
COMPANIES**

OWNER/ARCHITECT/CONTRACTOR
Holland Design + Construction
519 Albany Street
STE 200 Boston, MA 02118
617.556.2900

SURVEYING + SITE ENGINEERING
Northeast Geospatial Consultants
10 Linda Lane
Dorchester, MA 02125
617.453.8234

STRUCTURAL ENGINEERING
Roome & Guaraacino, LLC
300 Trade Center Drive
STE 2540 Woburn MA 02181
617.628.1700

FIRE PROTECTION ENGINEERING
Northern Fire Sprinkler inc.
617.470.9661


Revision Schedule

rev #	description	date
-------	-------------	------




87 Pembroke Street Boston
MA


construction plans

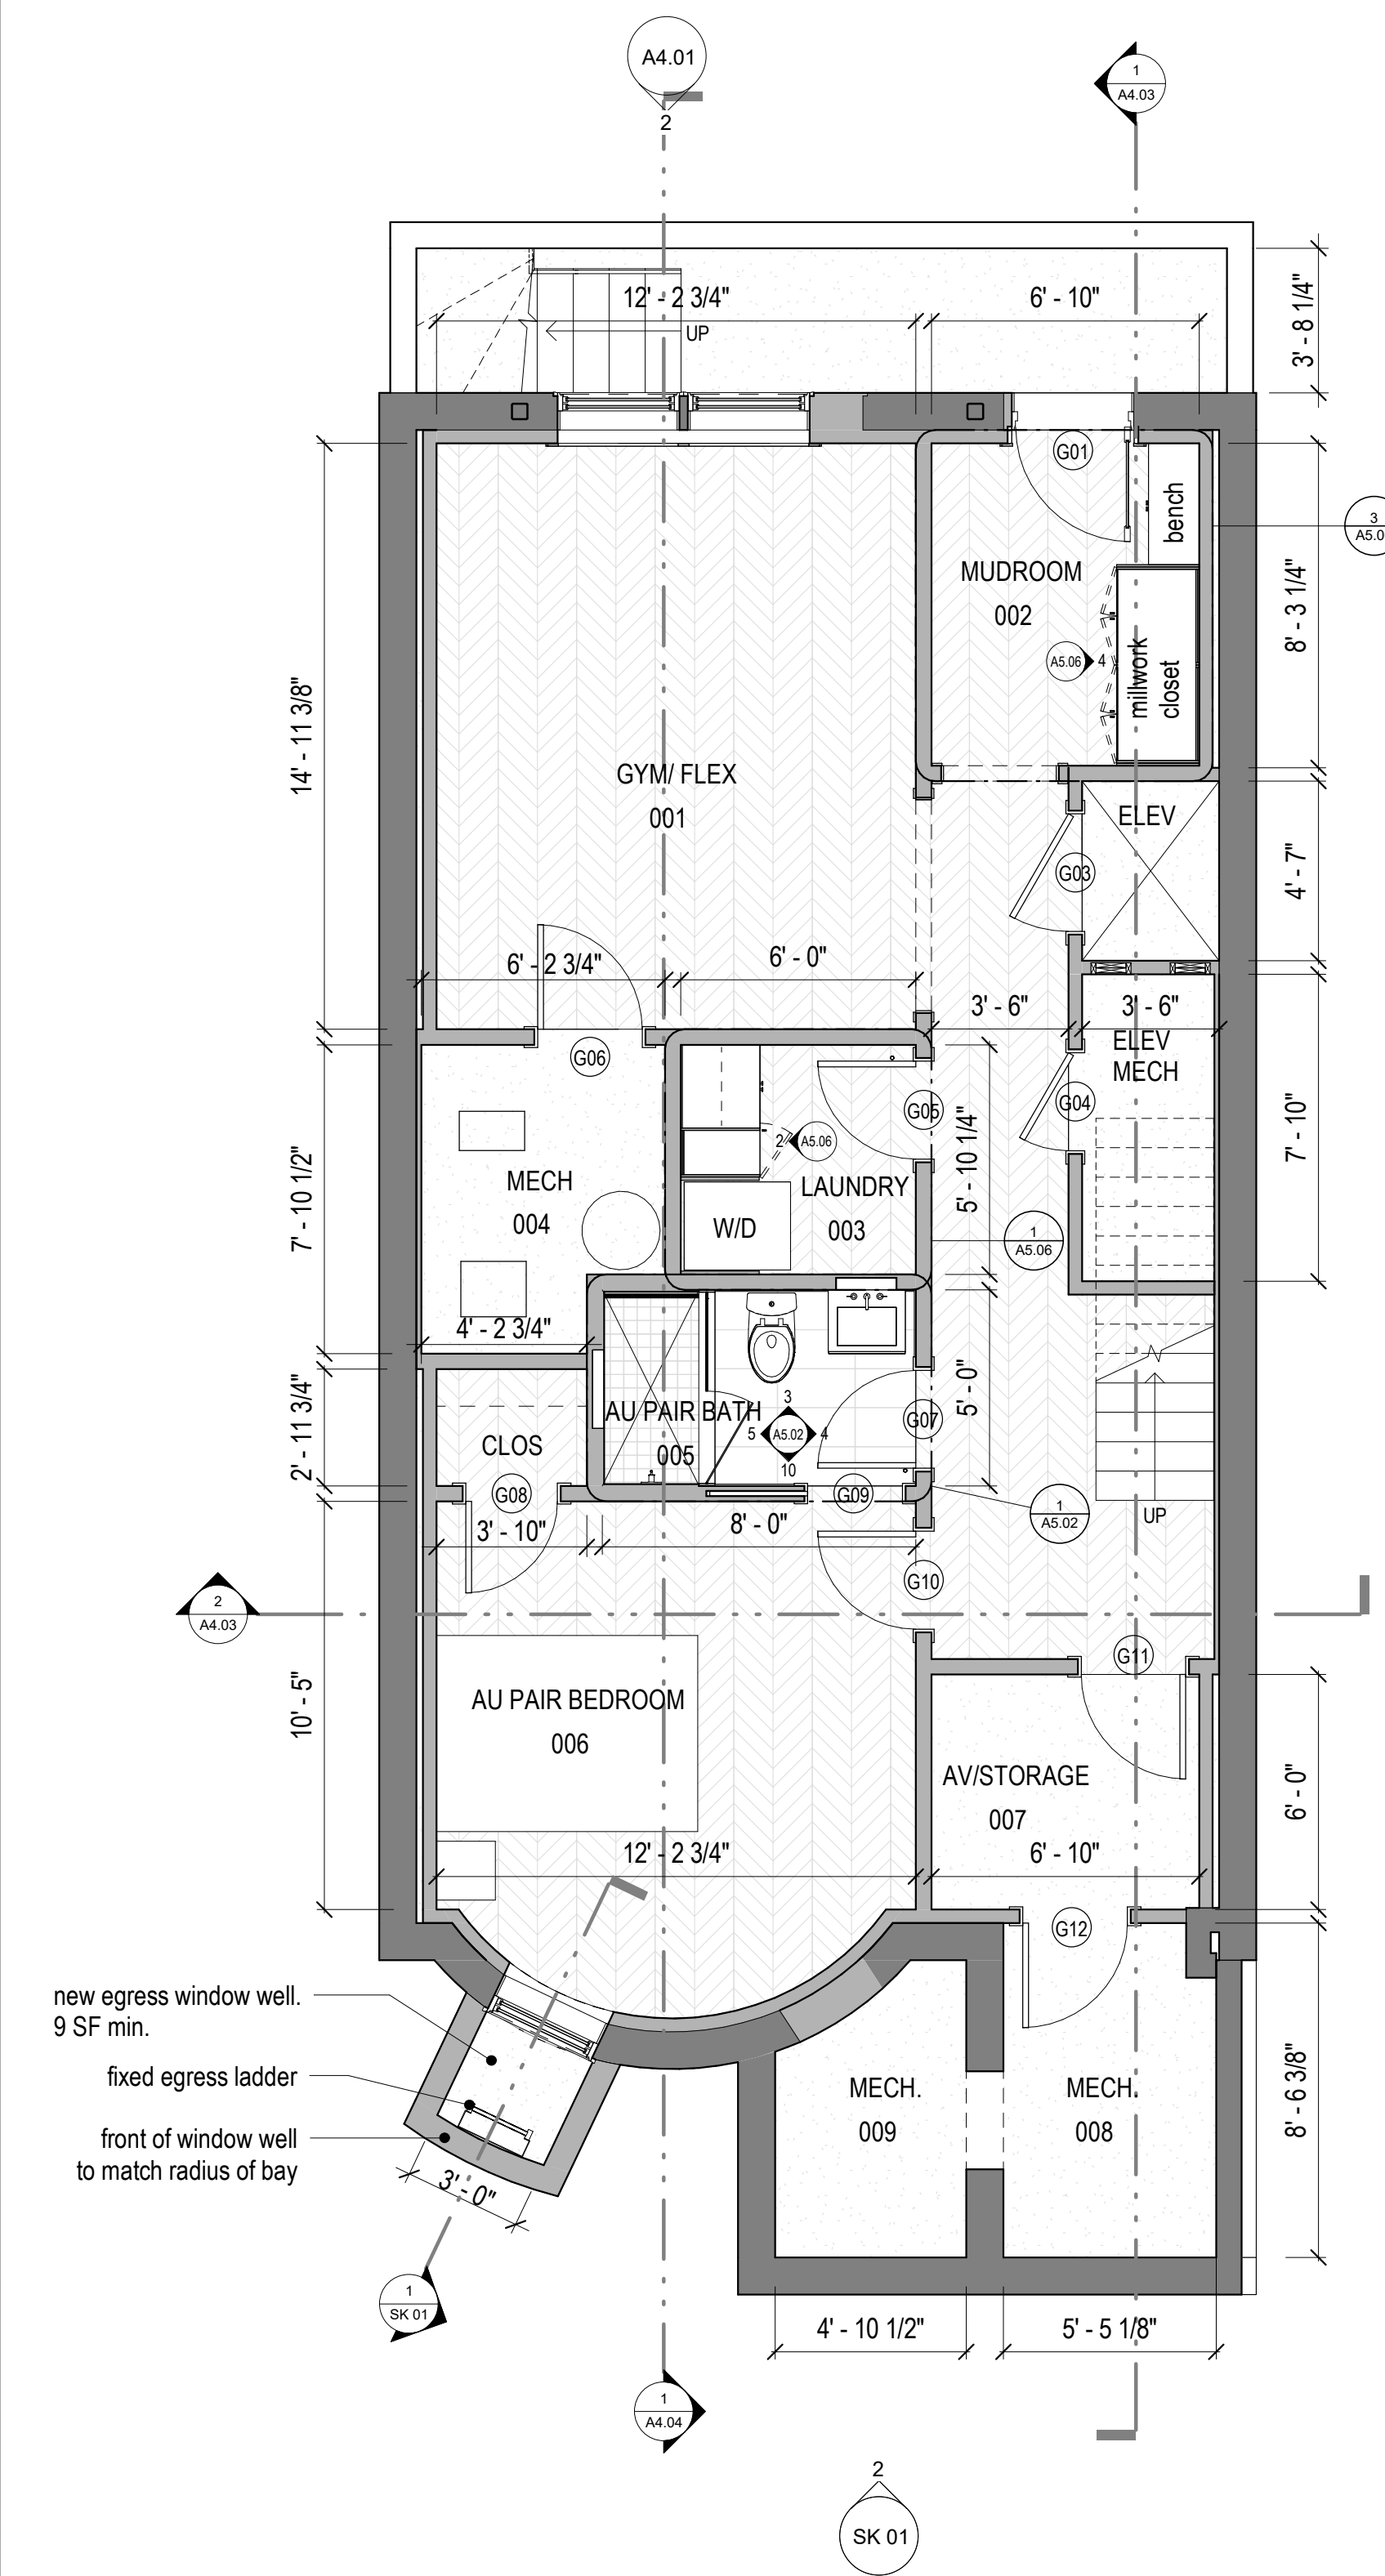


1 proposed garden level 1/4" = 1'-0"

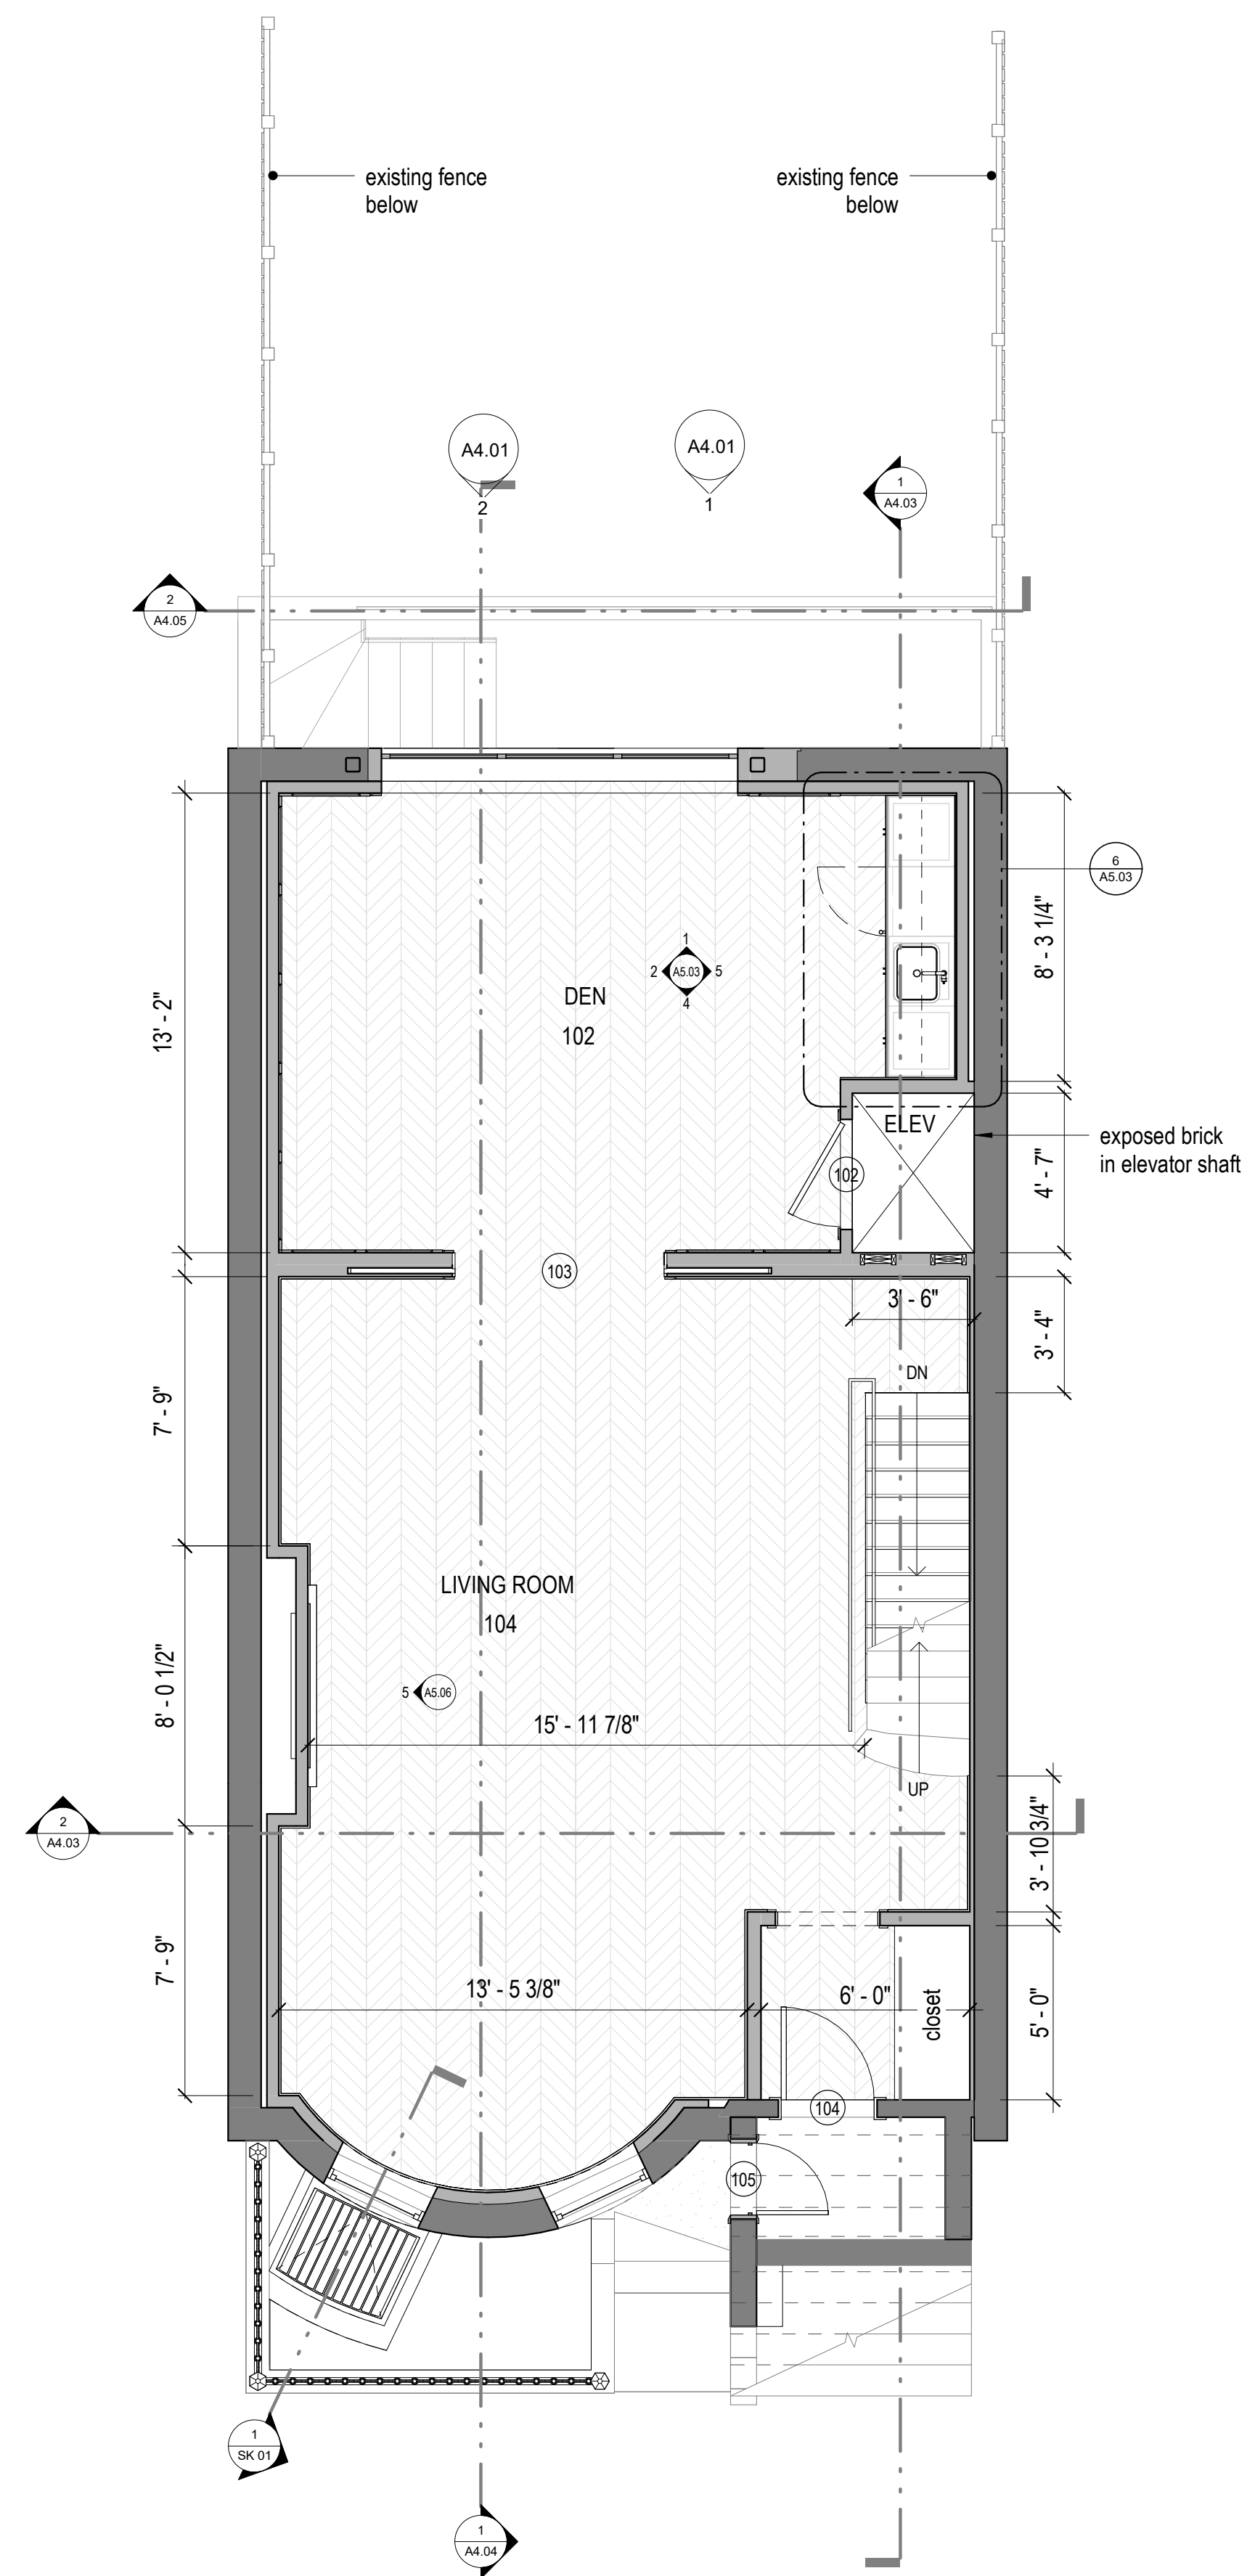

2 proposed street level 1/4" = 1'-0"

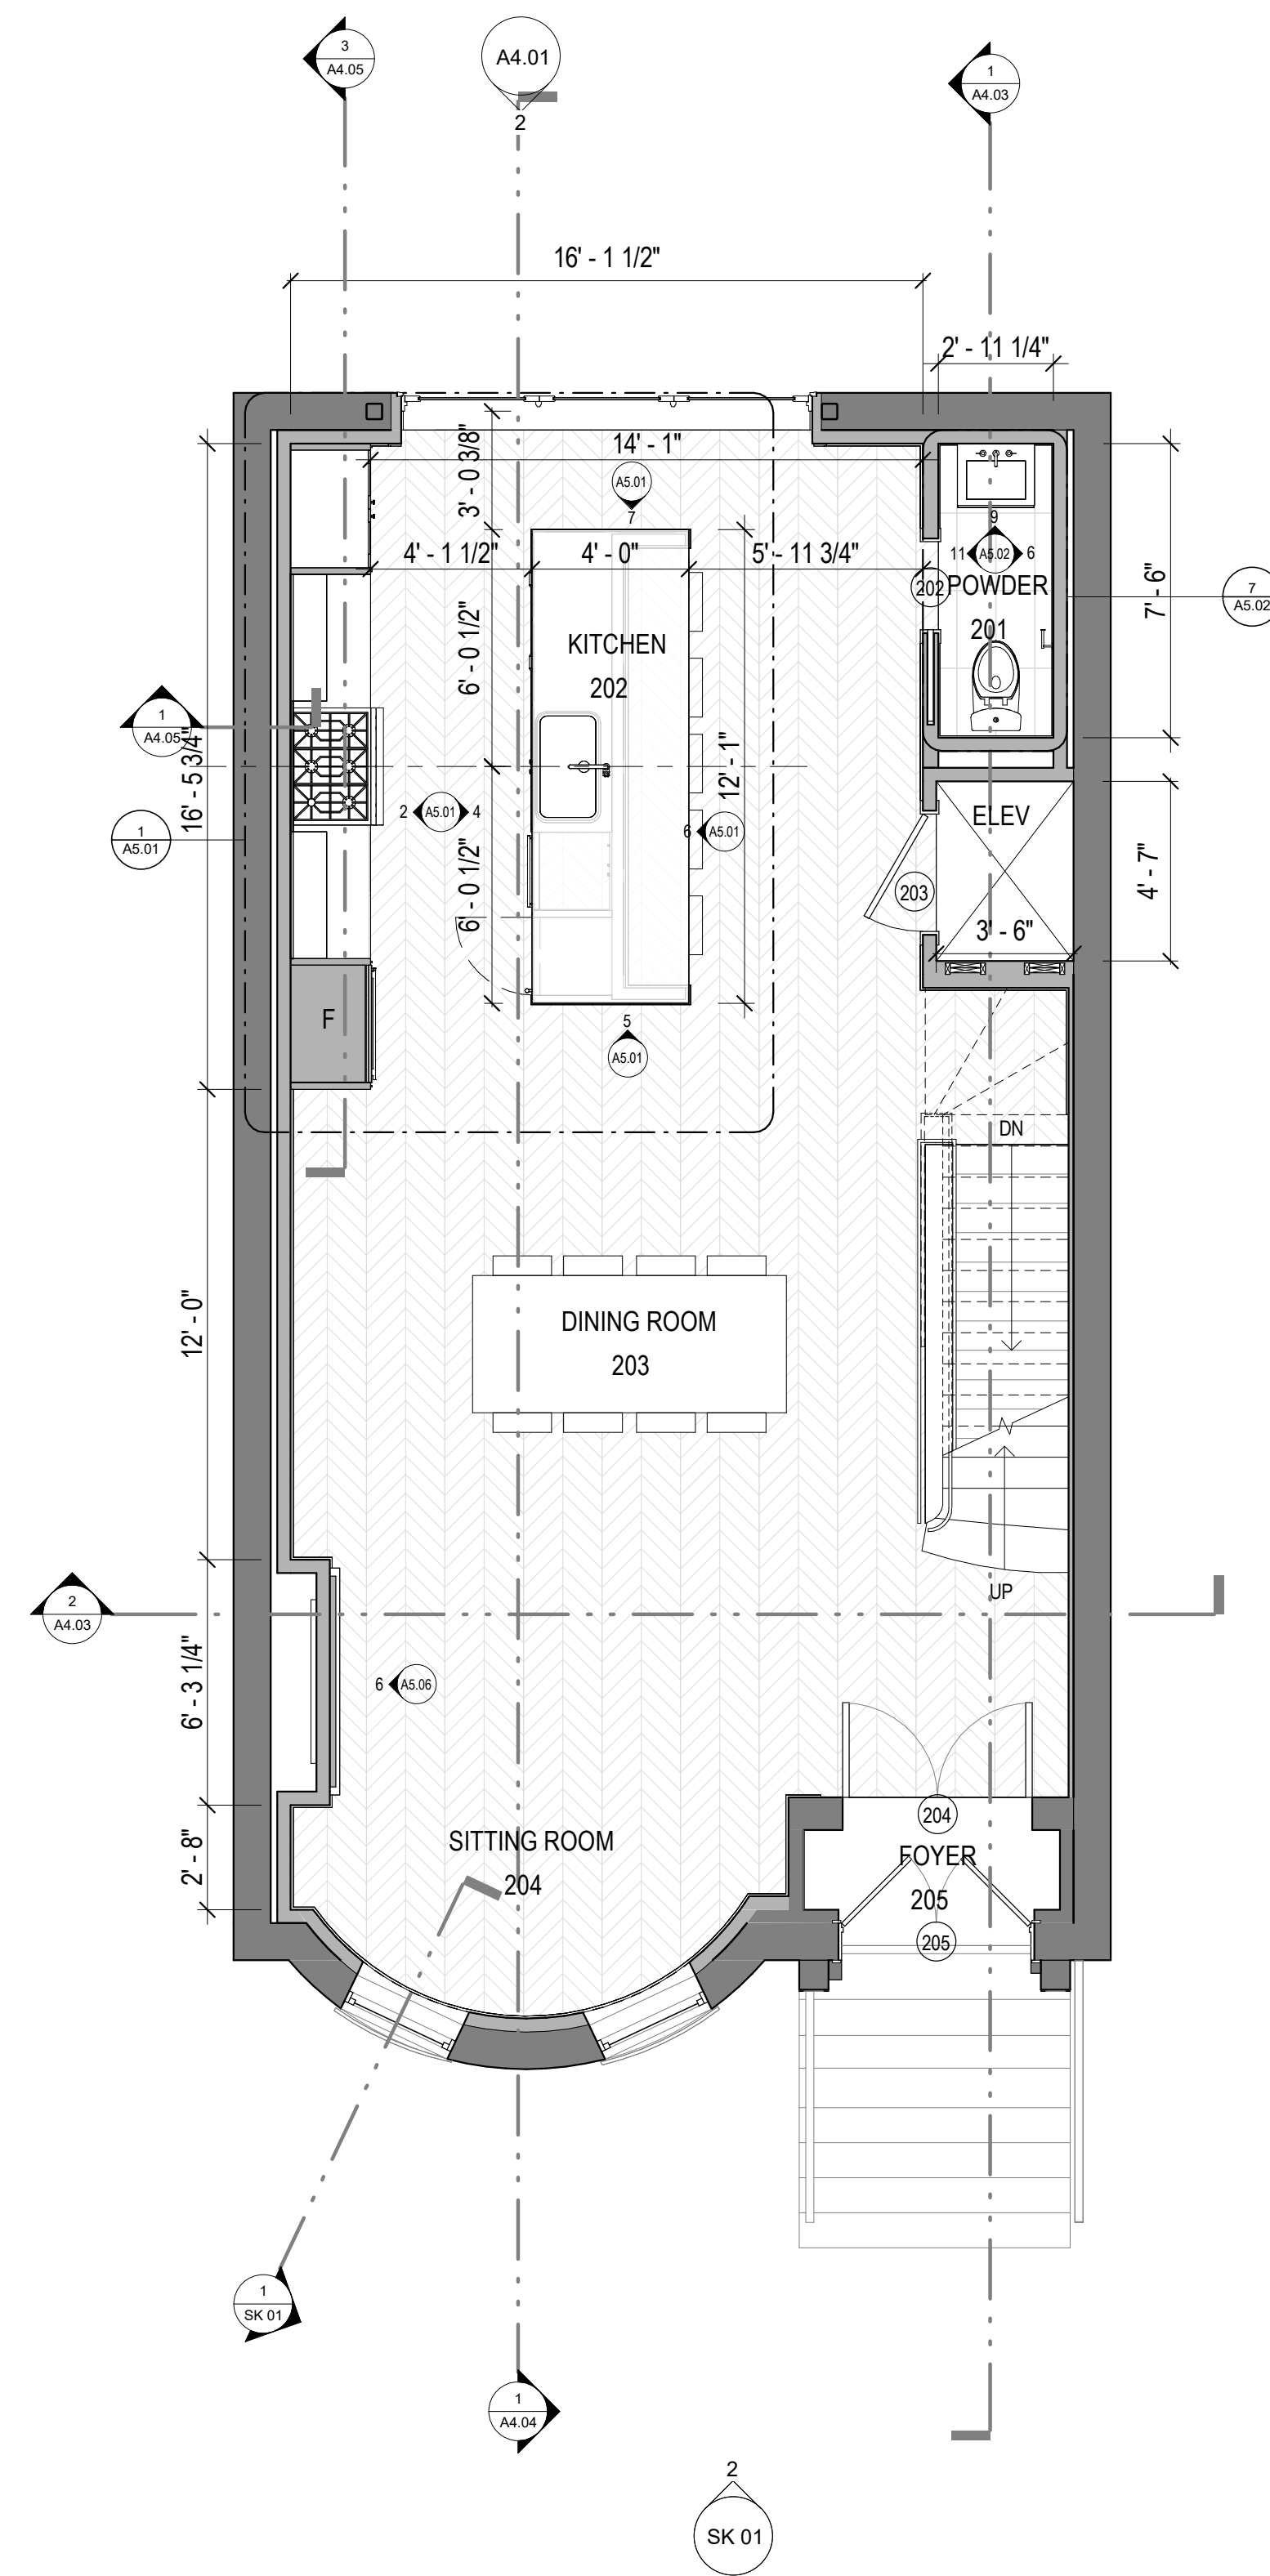

3 proposed parlor level 1/4" = 1'-0"

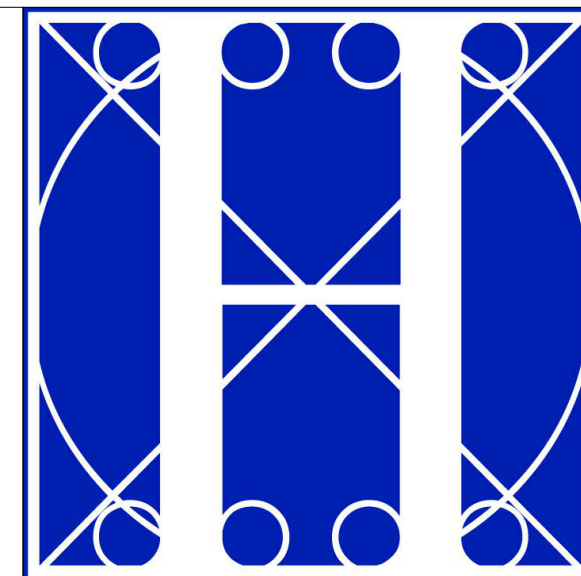

the
**HOLLAND
COMPANIES**

OWNER/ARCHITECT/CONTRACTOR
Holland Design + Construction
519 Albany Street
STE 200 Boston, MA 02118
617.556.2900

SURVEYING + SITE ENGINEERING
Northeast Geospatial Consultants
10 Linda Lane
Dorchester, MA 02125
617.453.8234

STRUCTURAL ENGINEERING
Roome & Guaraacino, LLC
300 Trade Center Drive
STE 2540 Woburn MA 02801
617.628.1700

FIRE PROTECTION ENGINEERING
Northern Fire Sprinkler inc.
617.470.9661


Revision Schedule

rev #	description	date
-------	-------------	------




87 Pembroke Street Boston
MA


construction plans

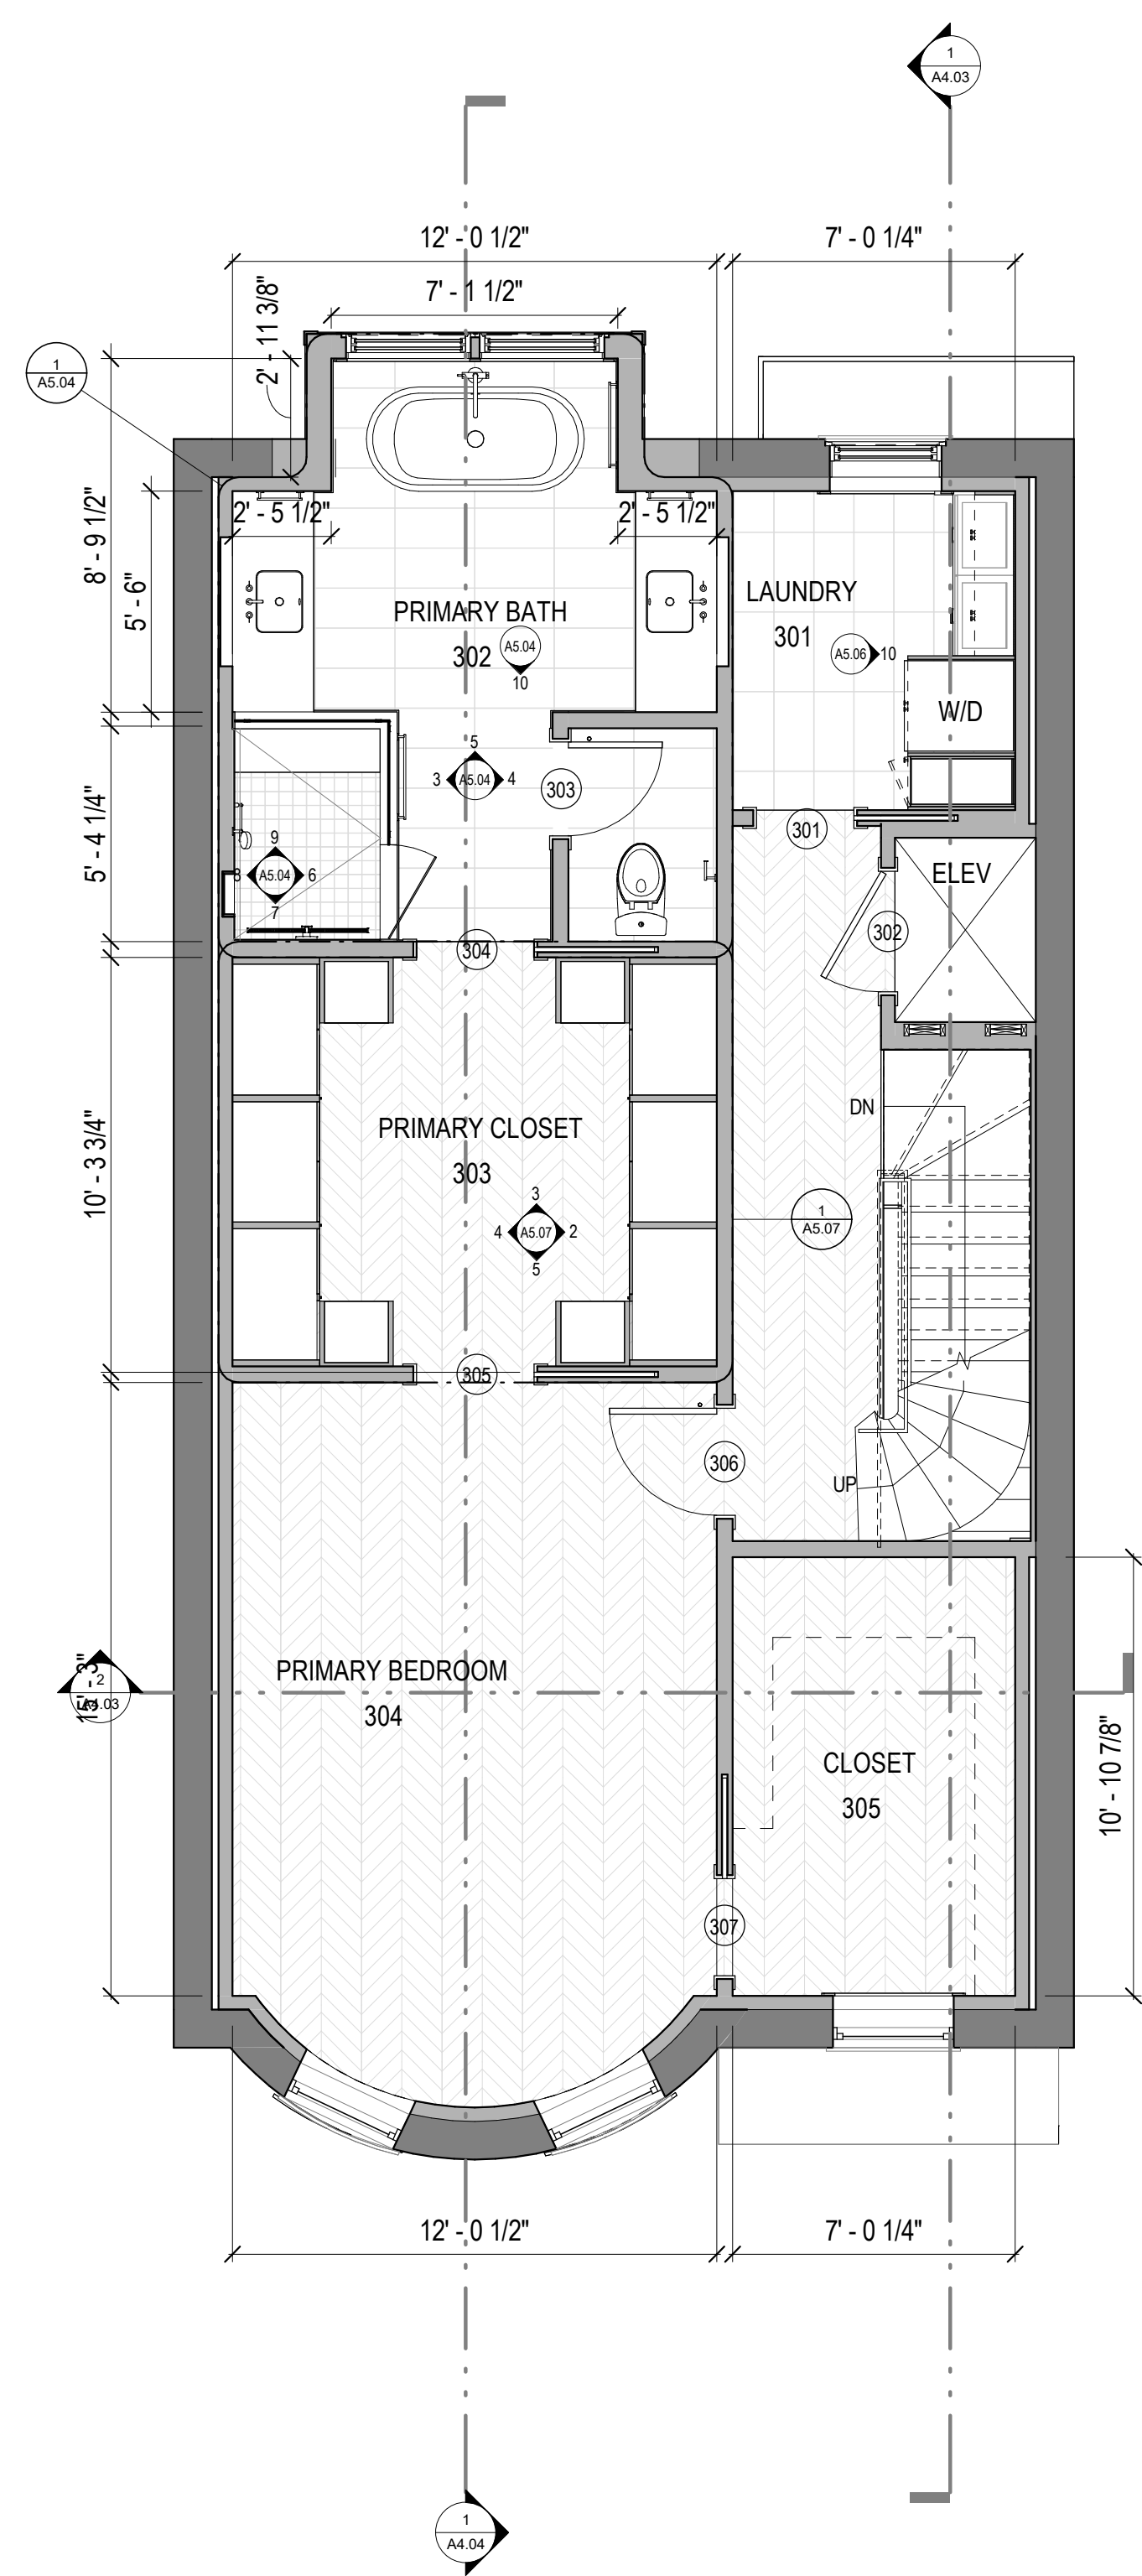

1 proposed third floor 1/4" = 1'-0"

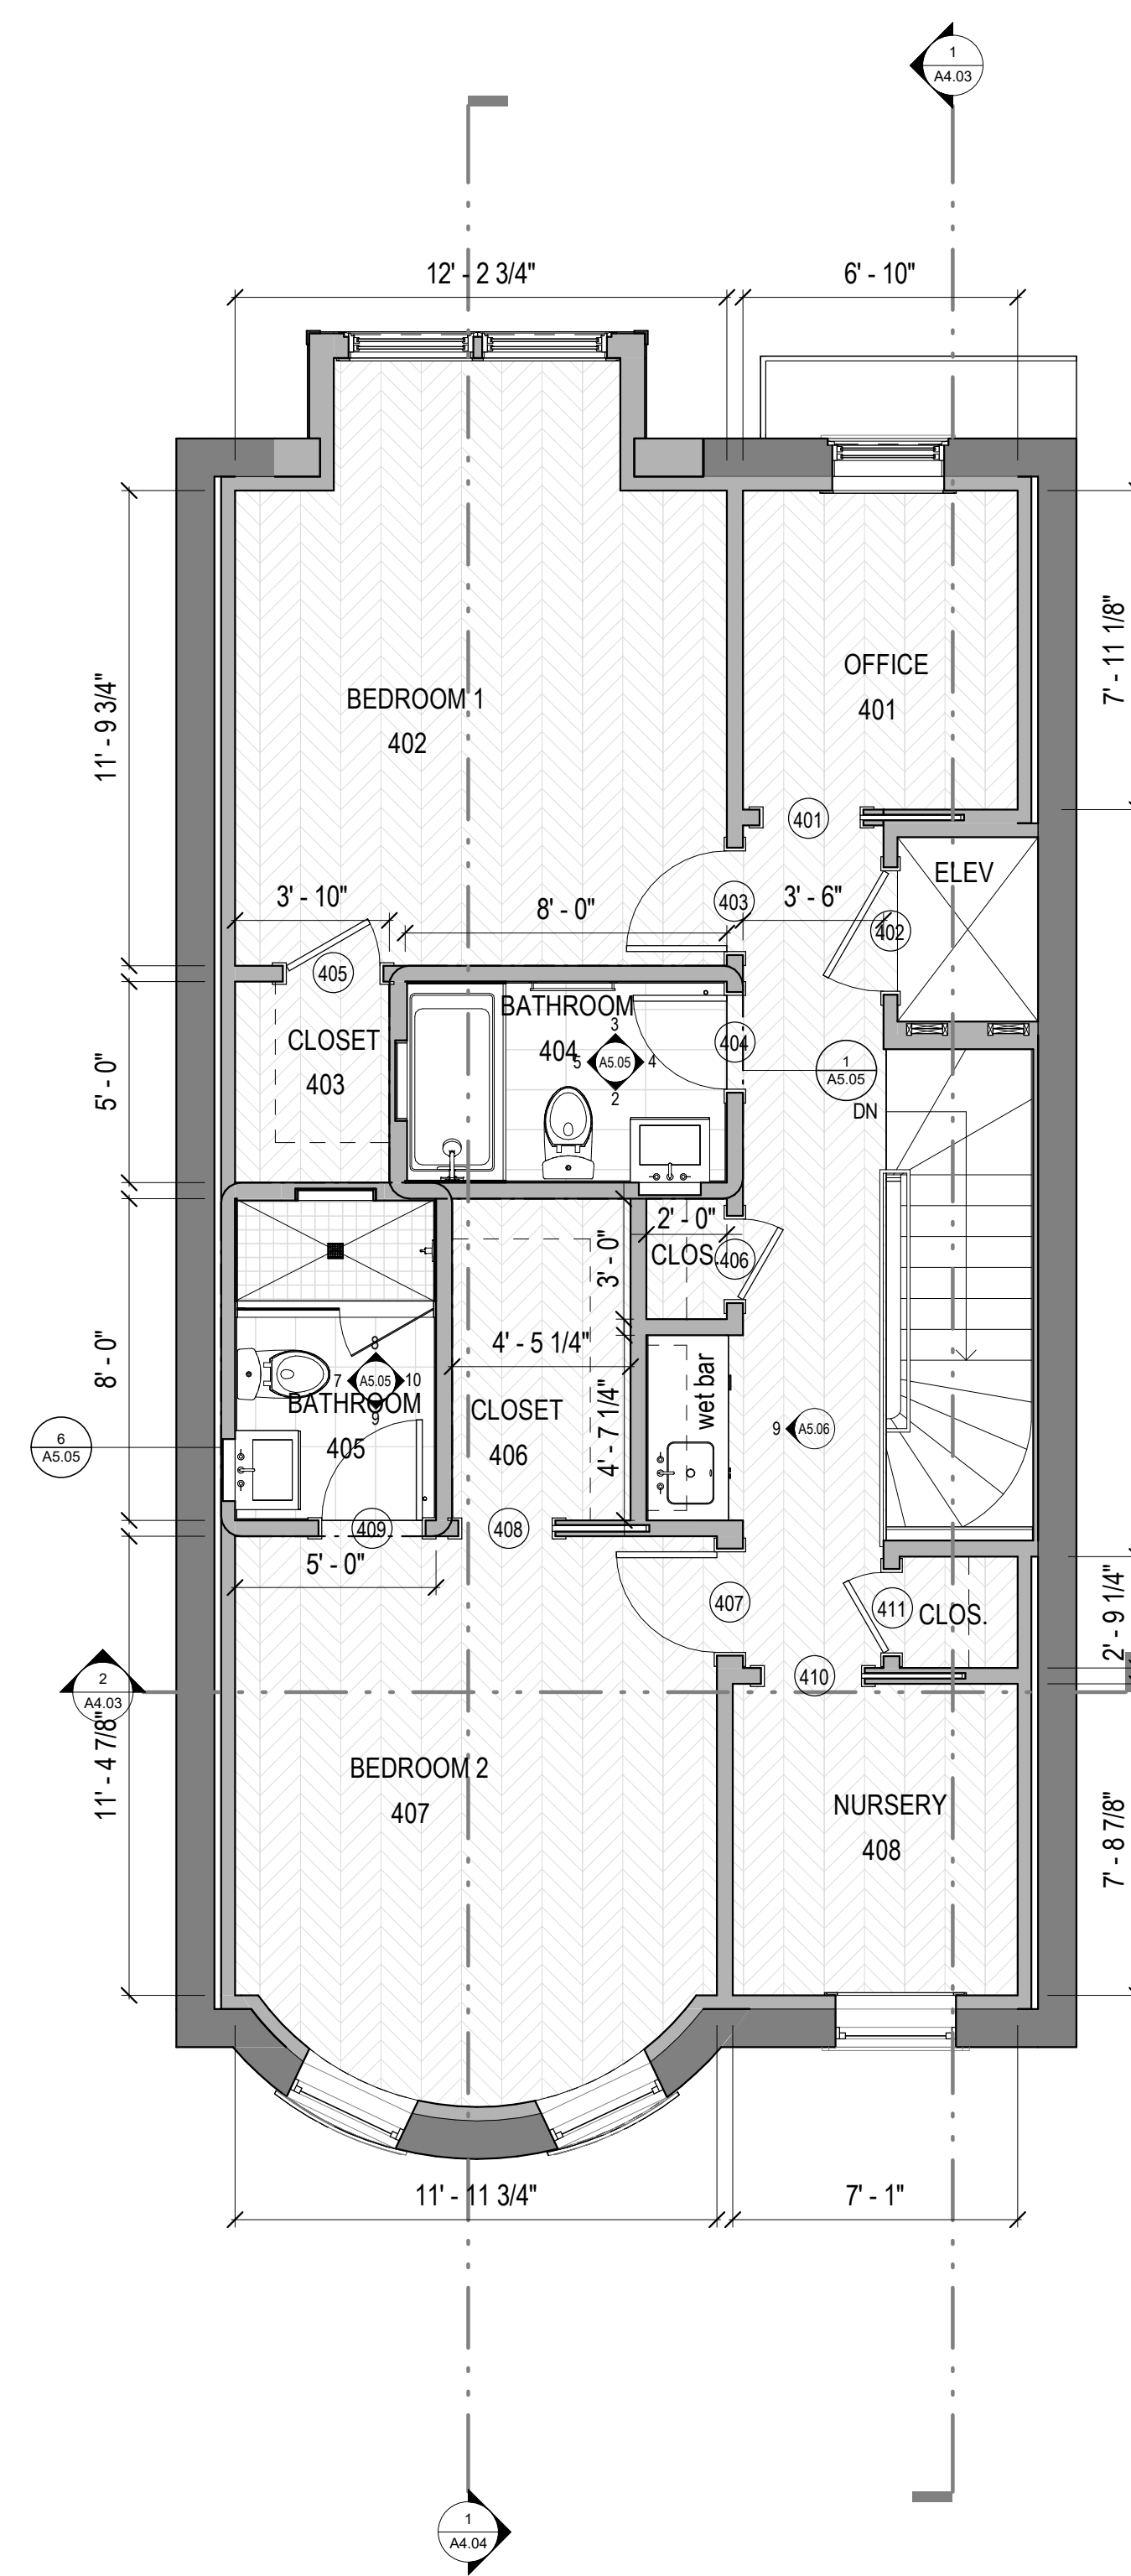

2 proposed fourth floor 1/4" = 1'-0"

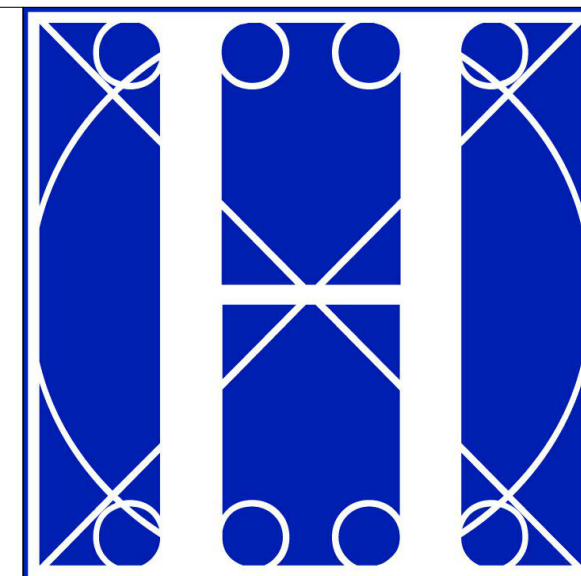

the
**HOLLAND
COMPANIES**

OWNER/ARCHITECT/CONTRACTOR
Holland Design + Construction
519 Albany Street
STE 200 Boston, MA 02118
617.556.2900

SURVEYING + SITE ENGINEERING
Northeast Geospatial Consultants
10 Linda Lane
Dorchester, MA 02125
617.453.8234

STRUCTURAL ENGINEERING
Roome & Guaracino, LLC
300 Trade Center Drive
STE 2540 Woburn MA 02801
617.628.1700

FIRE PROTECTION ENGINEERING
Northern Fire Sprinkler inc.
617.470-9661

Revision Schedule

rev #	description	date




87 Pembroke Street Boston
MA

front elevation



1 existing front elevation 1/4" = 1'-0"

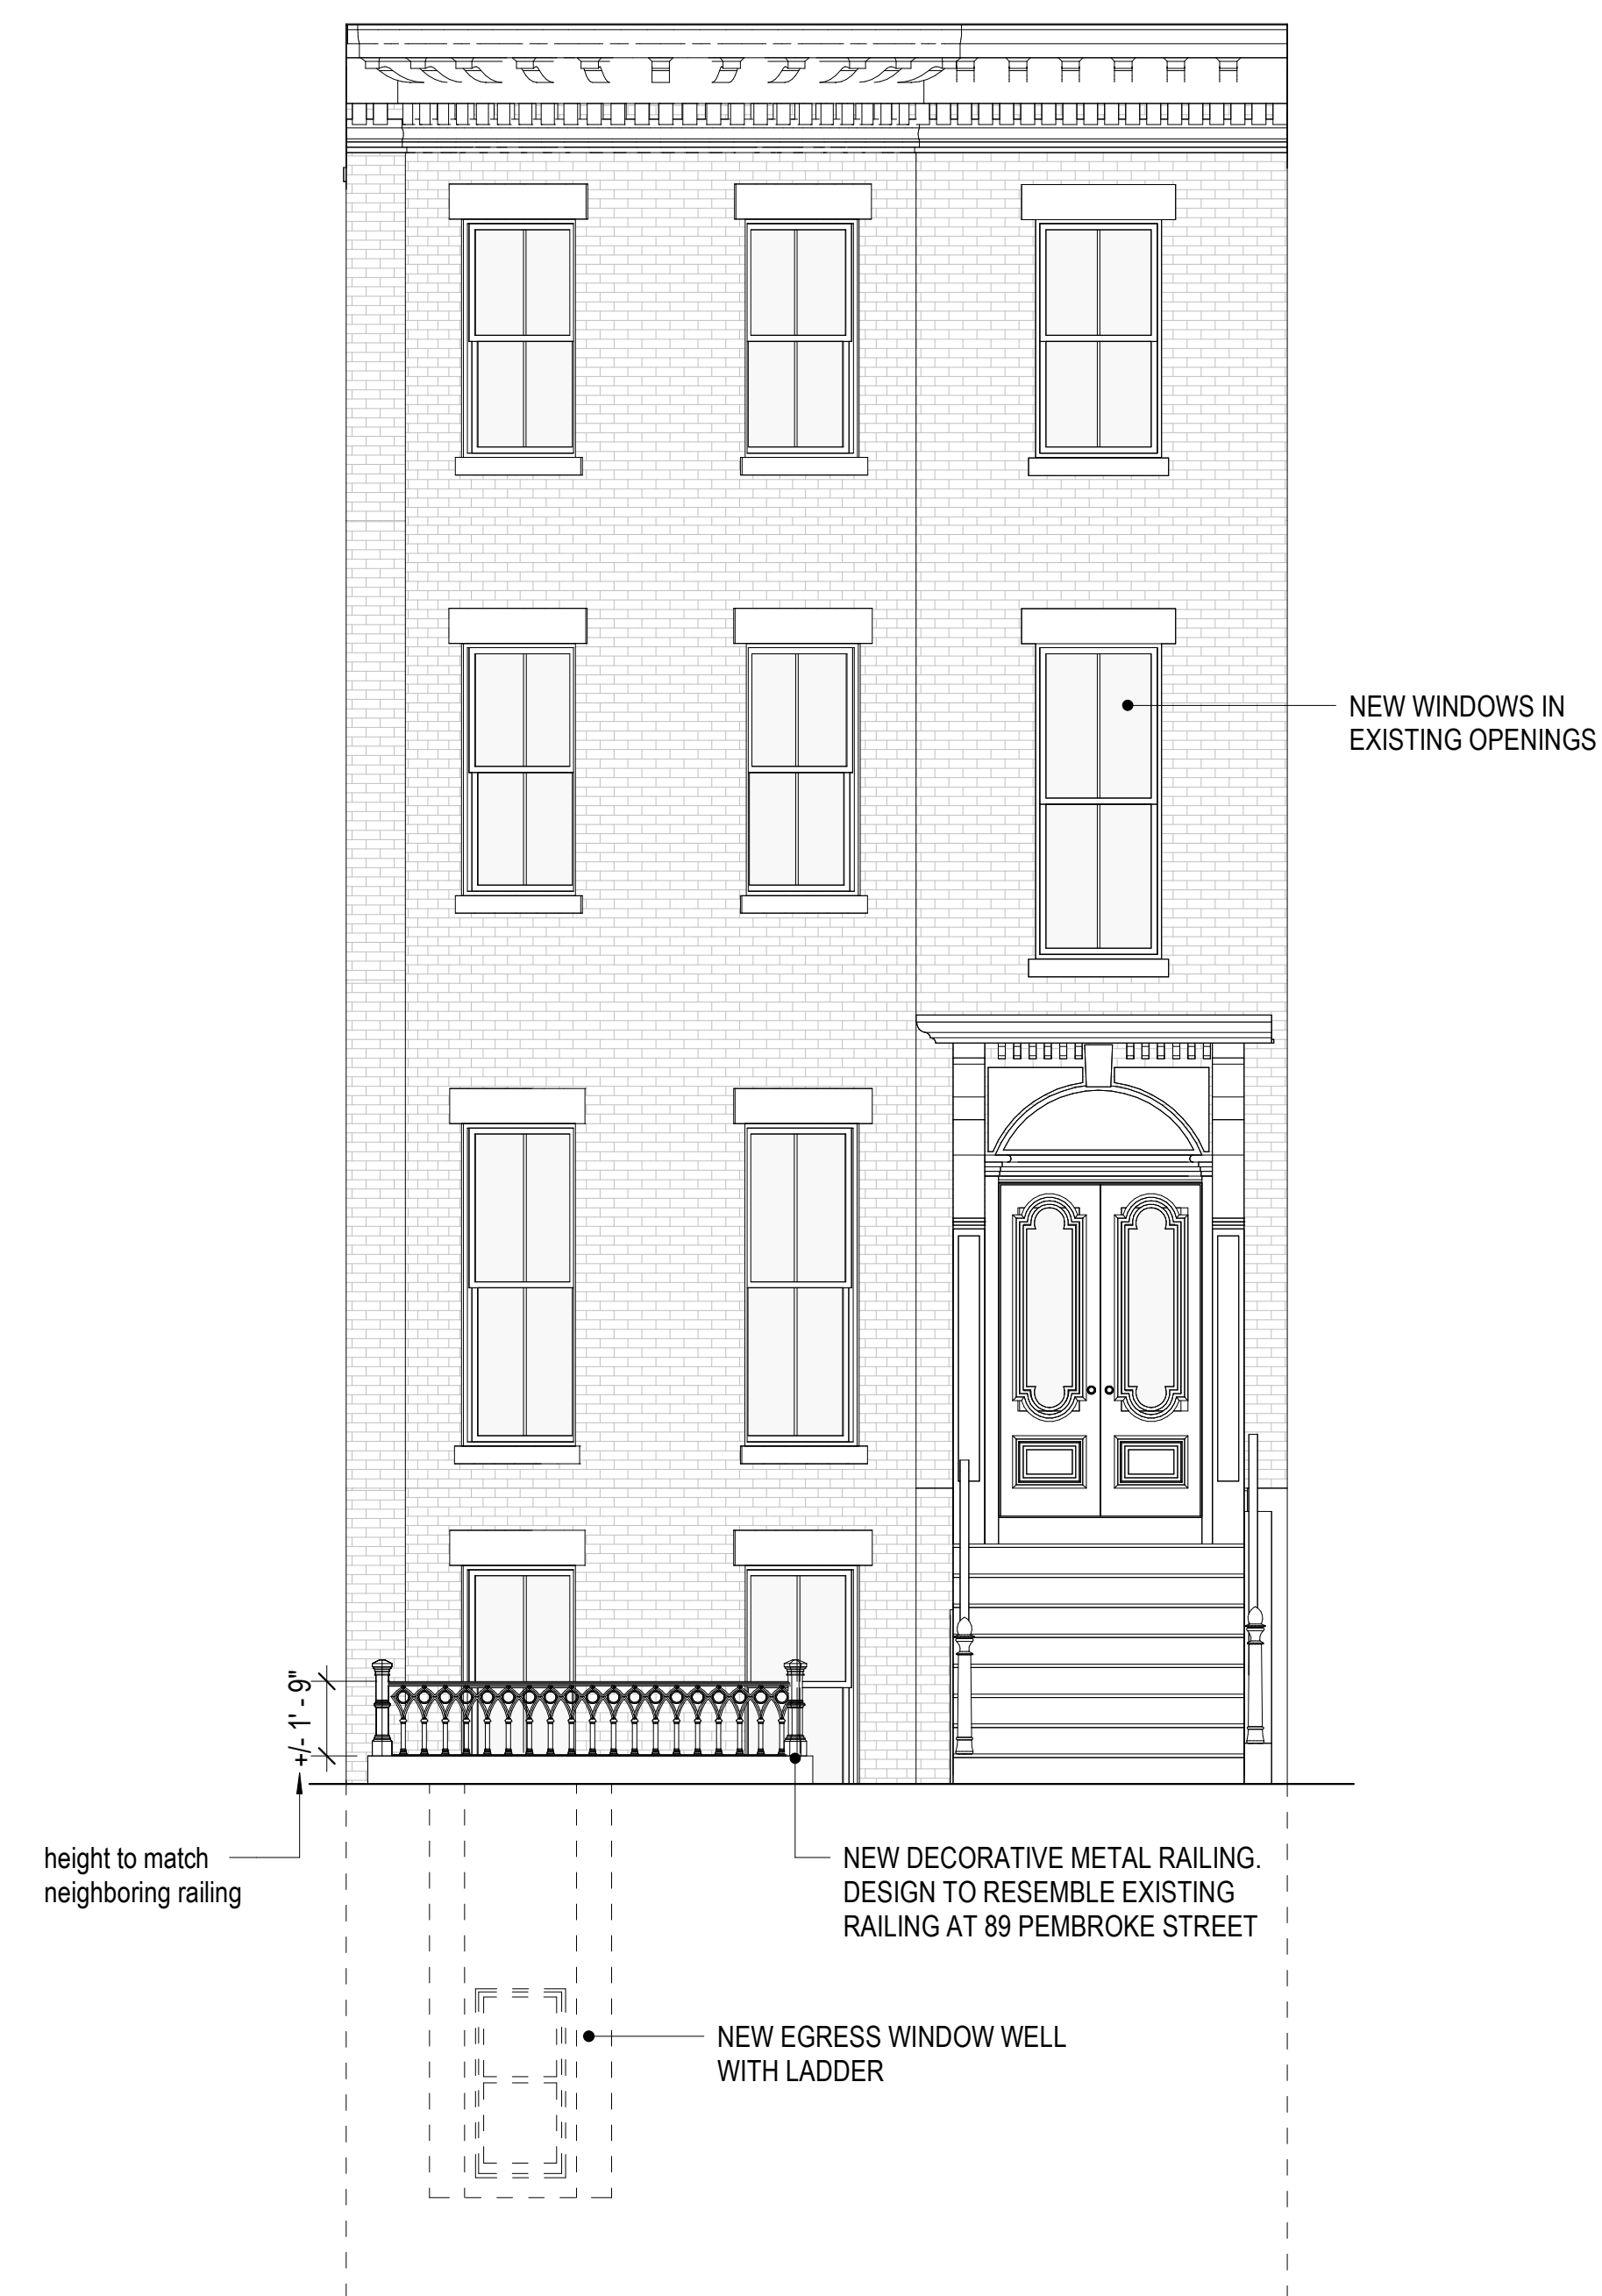

2 proposed front elevation 1/4" = 1'-0"

Scale: 1/4" = 1'-0"
Date: 02/29/16

Drawn: Author

A4.02