

1 BBAC Adjusted West Elevation - Rear FE
1/4" = 1'-0"



Anthony W. Macchi
architect
copyrightAWMA

372 Marlborough Street Boston, MA

3 Unit - Plans

08/14/26

Approved Rear Elevation

Project number -

Date Permit 04/22/2025

Drawn by -


SKA-007A

Scale 1/4" = 1'-0"


1 BBAC Adjusted West Elevation - Rear FE.
1/4" = 1'-0"




② Level 2 Proposed FE
1/4" = 1'-0"

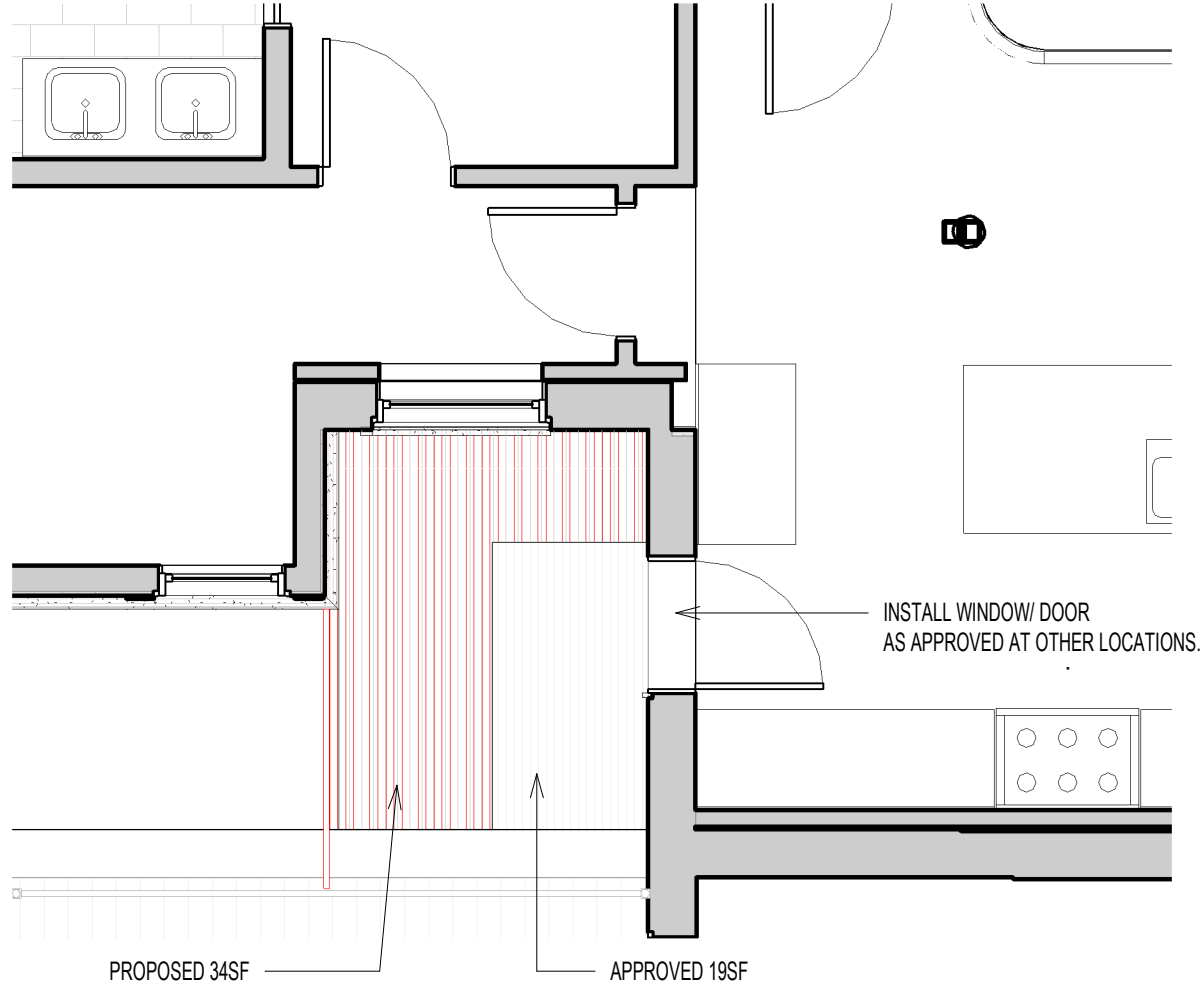

① Level 2 Approved FE
1/4" = 1'-0"

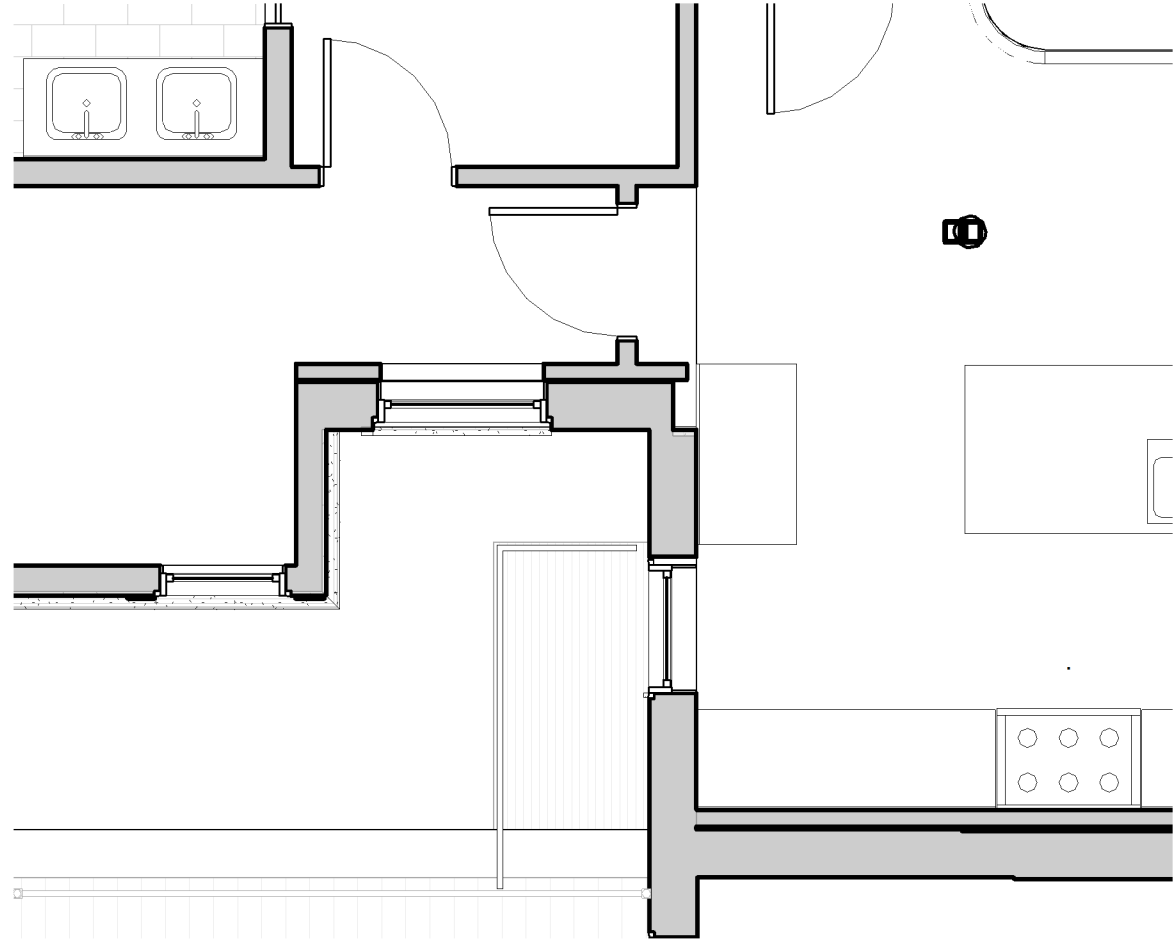

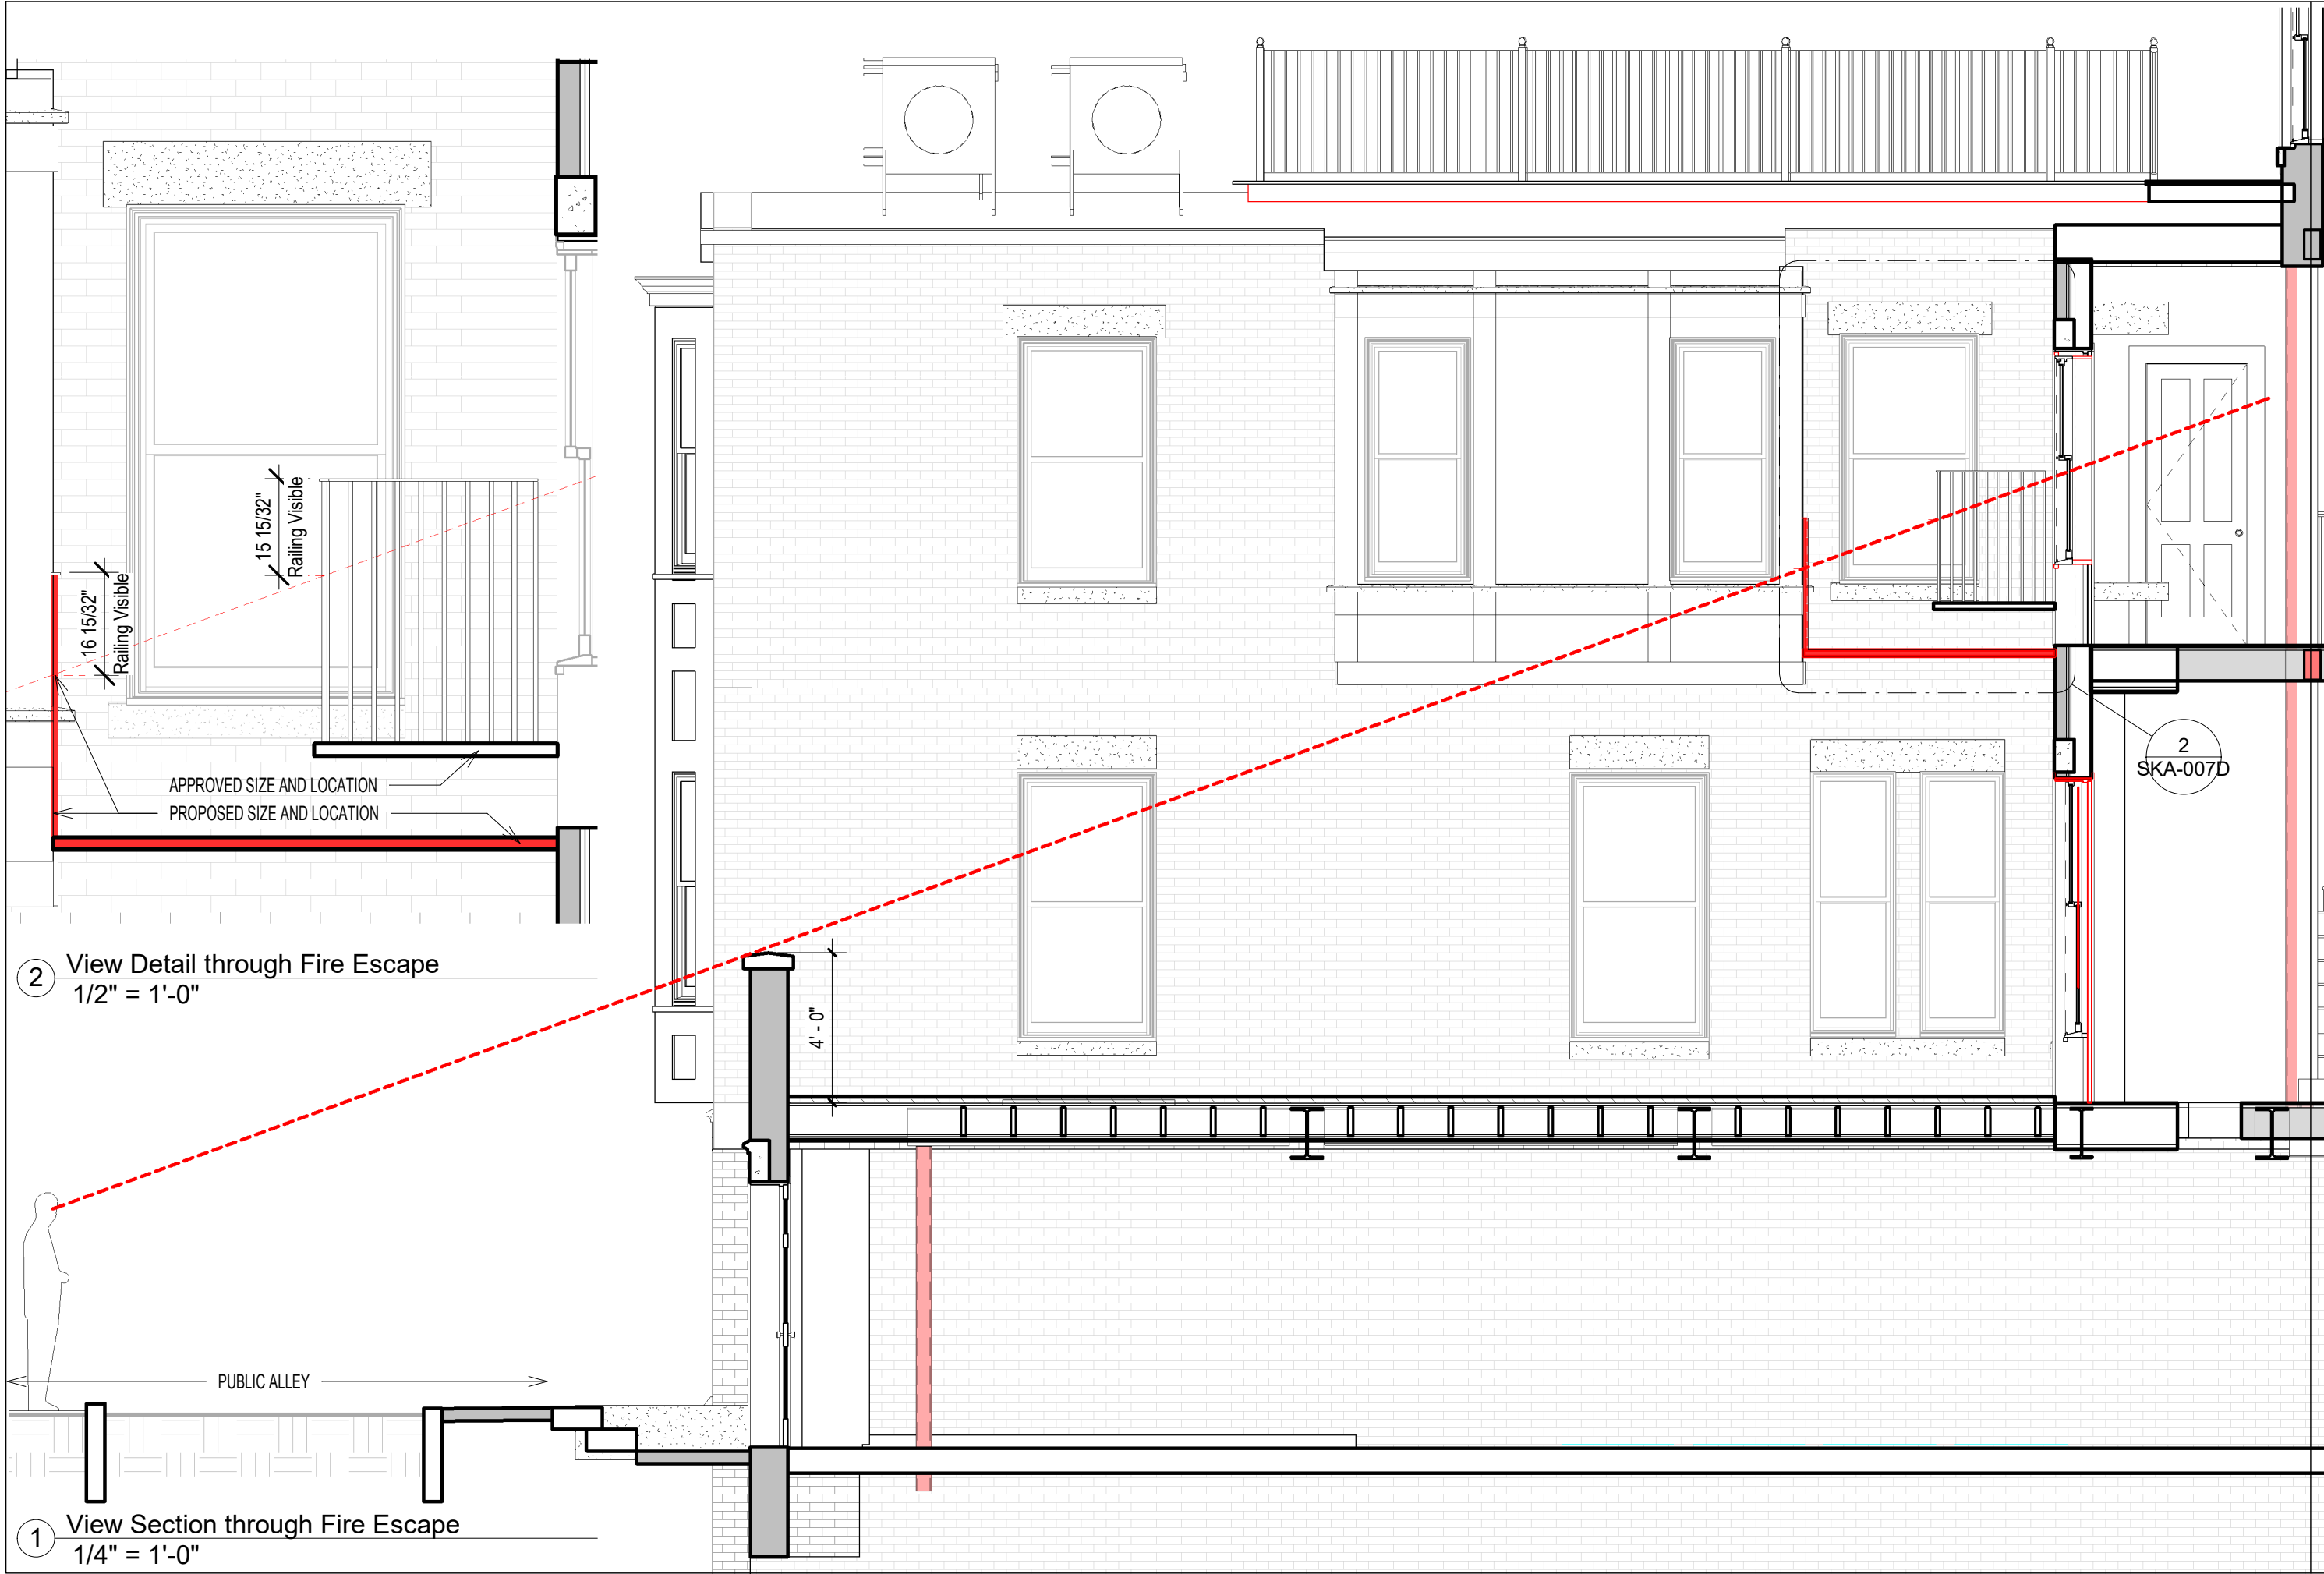

2 View Detail through Fire Escape
1/2" = 1'-0"

1 View Section through Fire Escape
1/4" = 1'-0"

Anthony W. Macchi architect copyrightAWMA	Section Views		
	Project number	-	SKA-007D
	Date	Permit 04/22/2025	Drawn by
372 Marlborough Street Boston, MA			Scale As indicated
3 Unit - Plans			
08/14/26			