




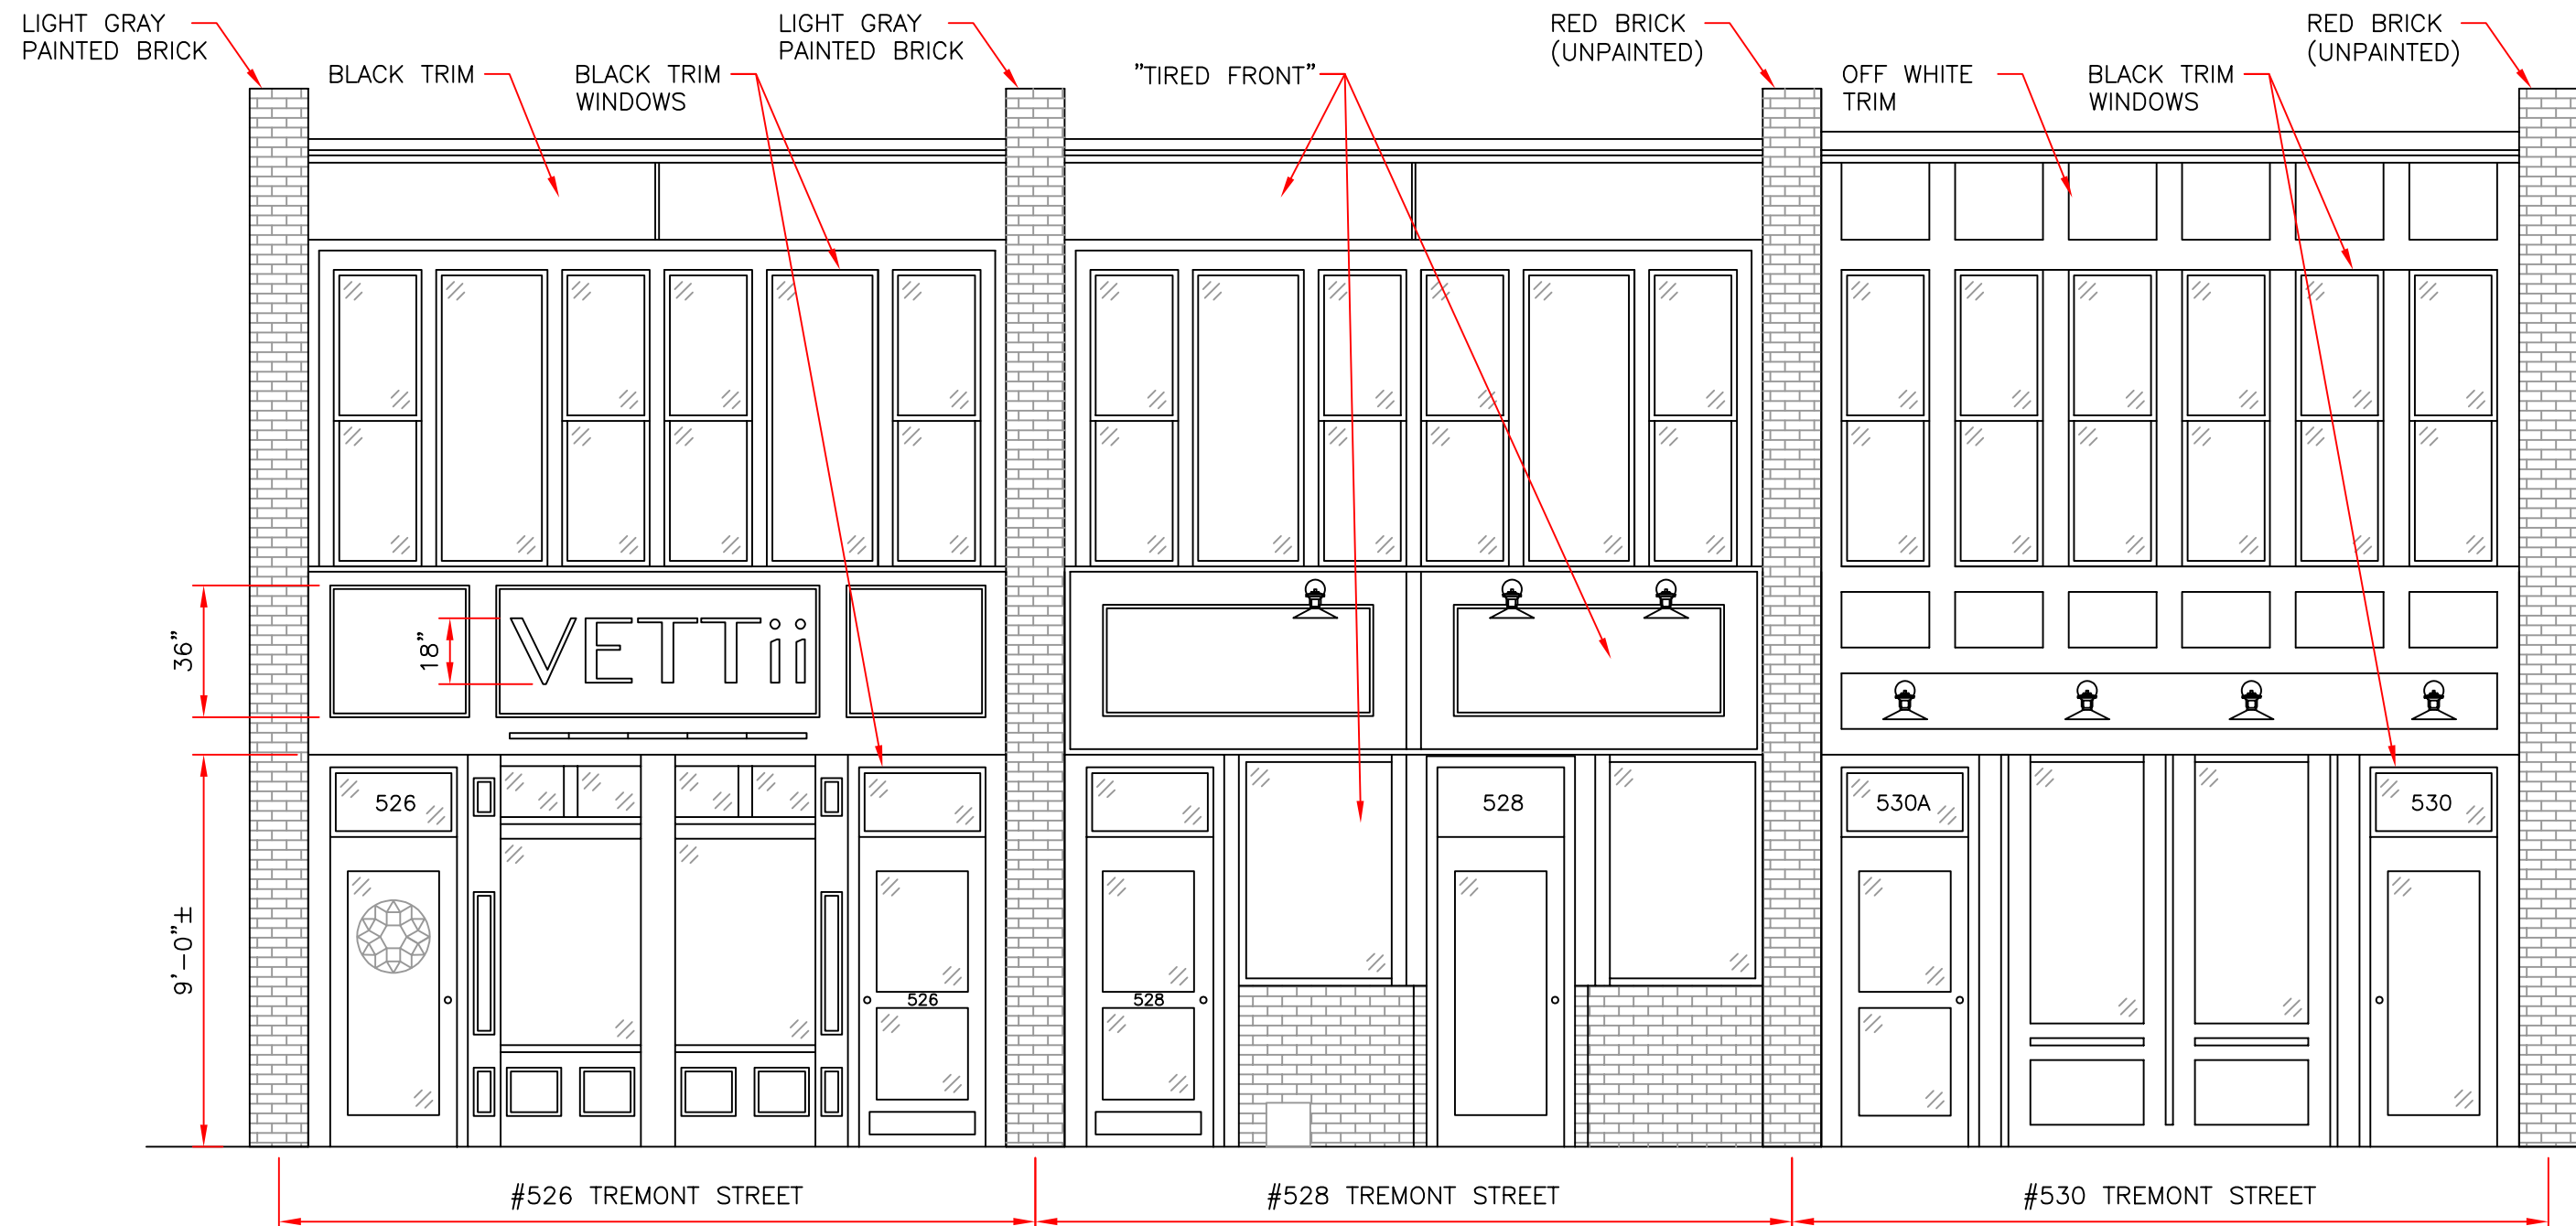

FRONT ELEVATION — EXISTING

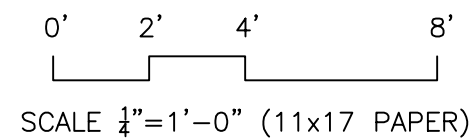

					Engineer: CM KIRBY ENGINEERING, PLLC P.O. BOX 291 NORWOOD, MA 02062 (617) 872-5553 CKIRBY83@GMAIL.COM	Project Location: PARCEL ID: 0305778000 STREET & GROUND LEVELS 528 TREMONT STREET BOSTON, MA 02116	Drawing Title: FRONT ELEVATION – EXISTING	DRAWING NO. 2
								REVISION: 0
0	08/6/2026	CMK	RCK	FOR PERMIT				
REV.	DATE	DRW	CKD	REMARKS				

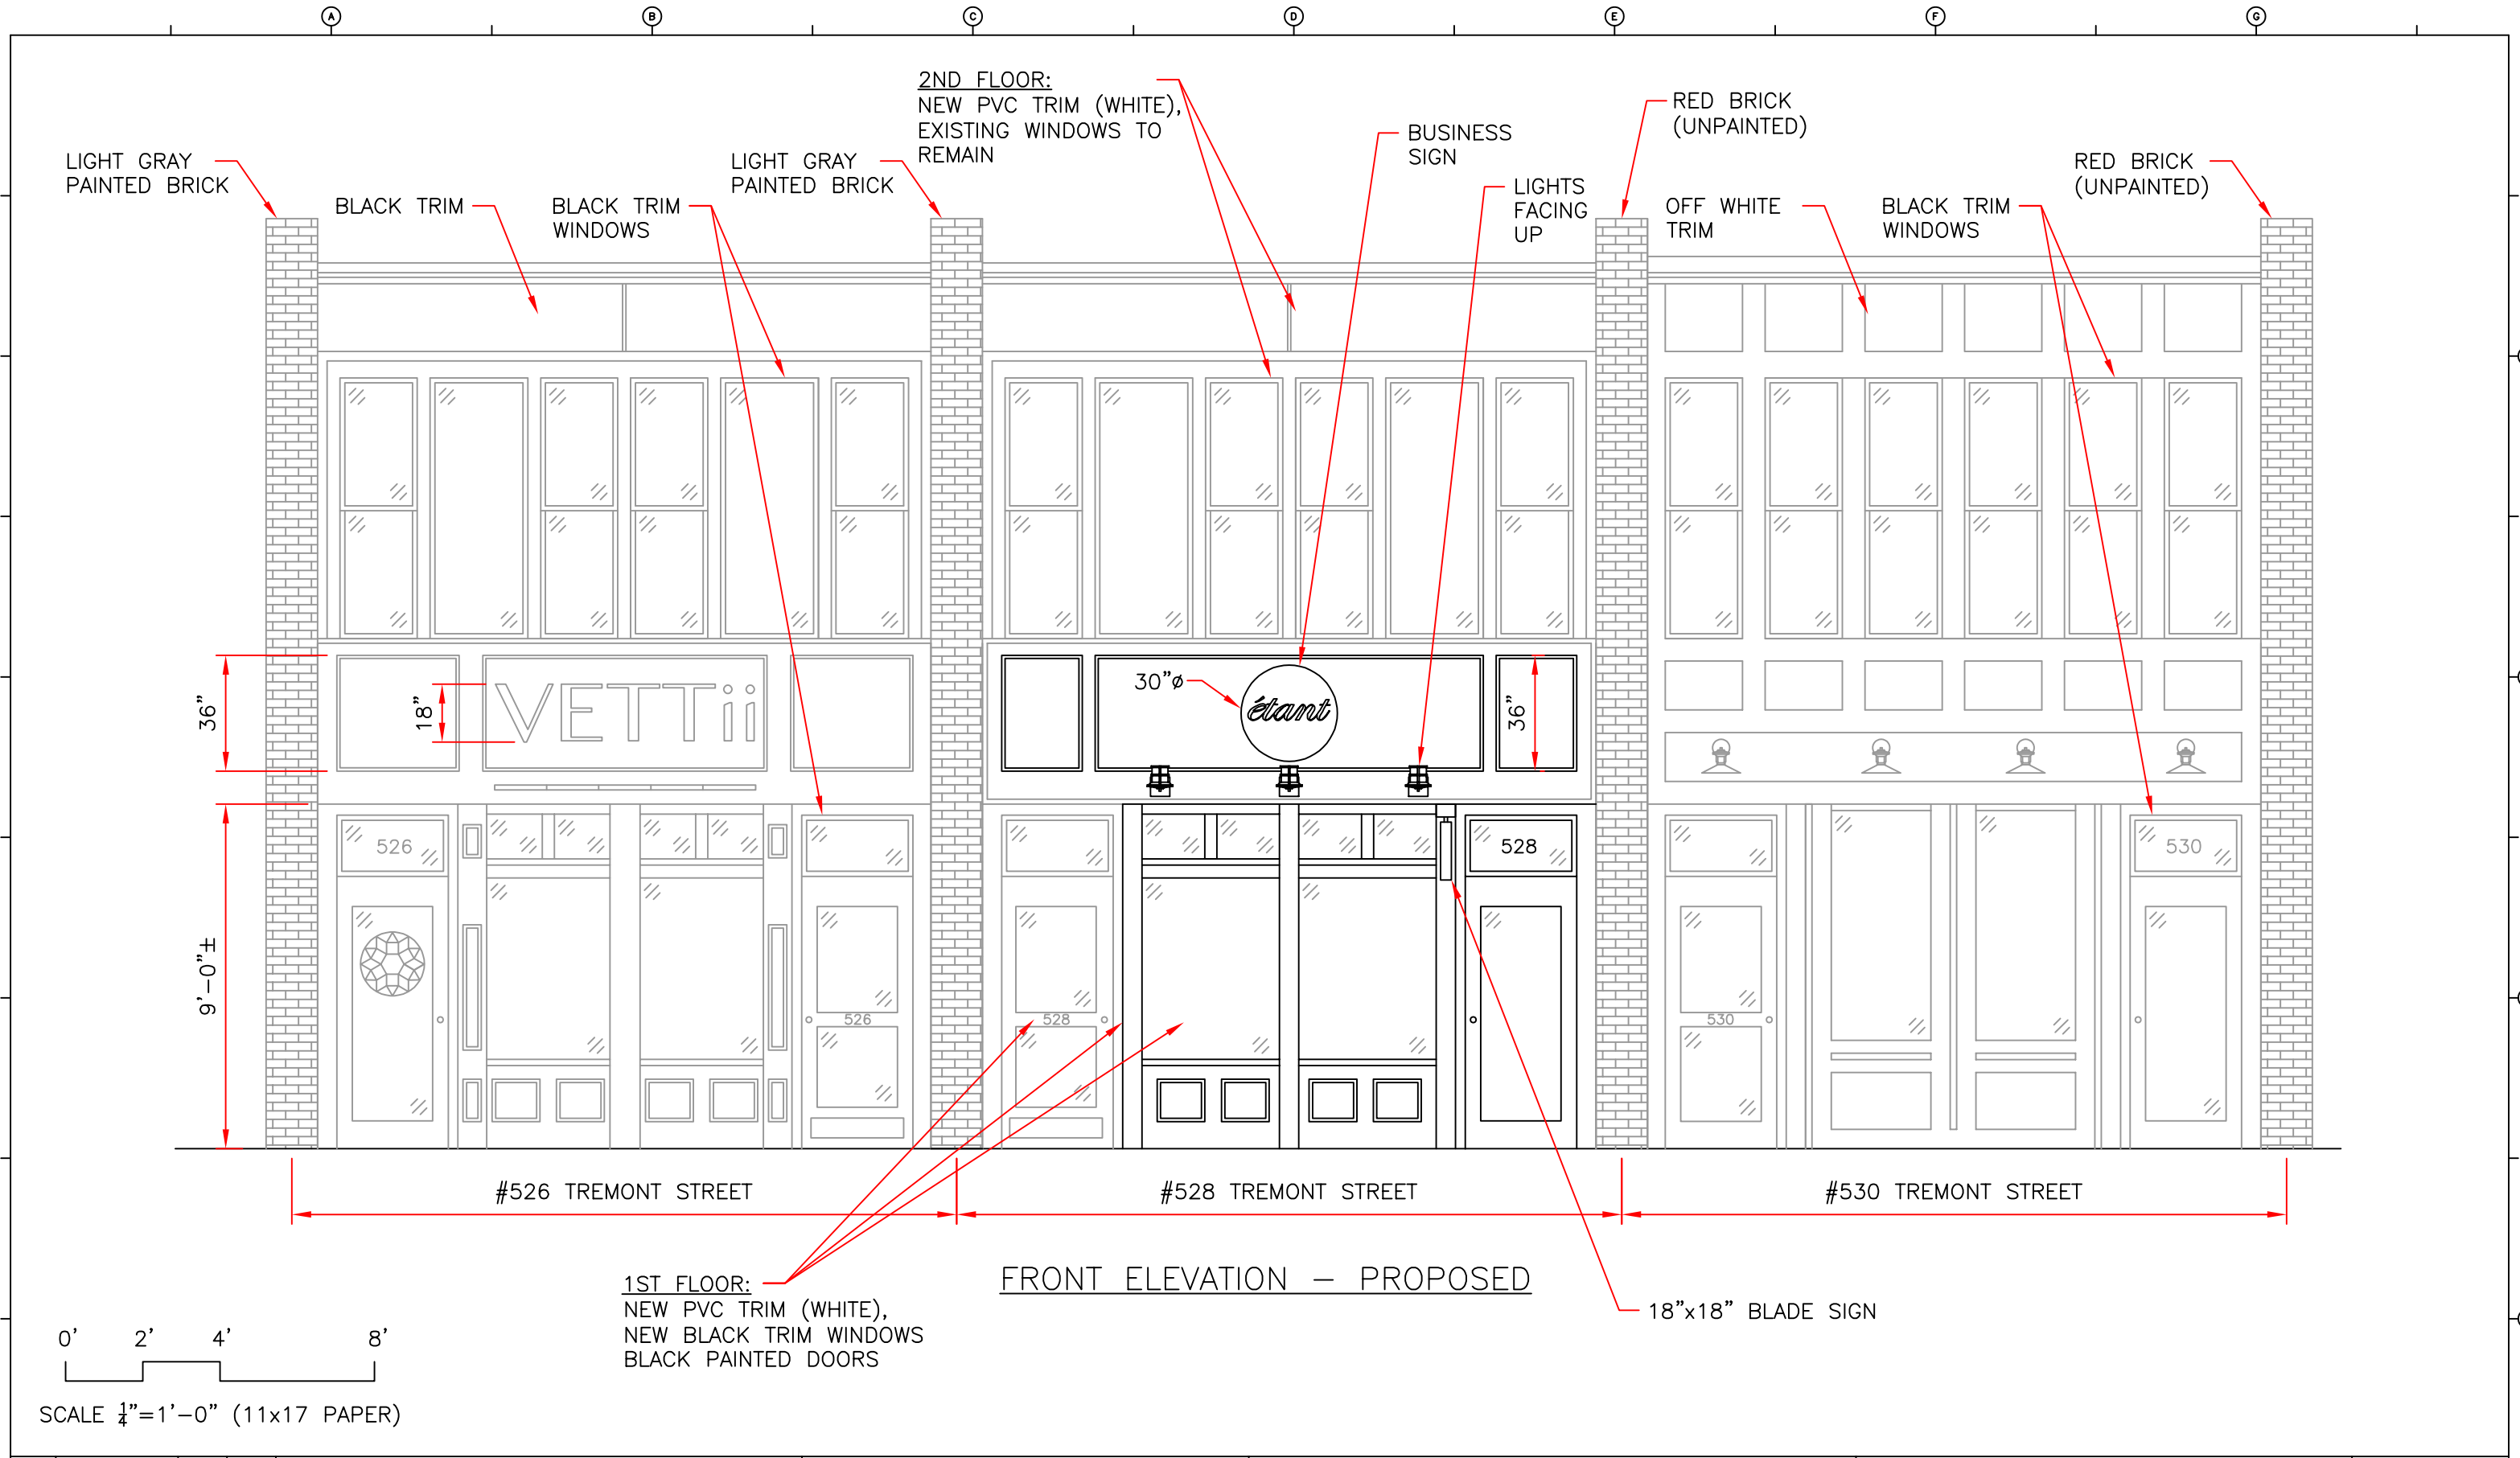



0	08/6/2026	CMK	RCK	FOR PERMIT
REV.	DATE	DRW	CKD	REMARKS

Engineer:
CM KIRBY ENGINEERING, PLLC
P.O. BOX 291
NORWOOD, MA 02062
(617) 872-5553 CKIRBY83@GMAIL.COM

Project Location:
PARCEL ID: 0305778000
STREET & GROUND LEVELS
528 TREMONT STREET
BOSTON, MA 02116

Drawing Title:
SIGN DETIALS

DRAWING NO. 4
REVISION: 0