DVED BKUWN®

OWNER'S PROJECT MANAGER

RIDER LEVETT BUCKNALL TWO FINANCIAL CENTER BOSTON, MA 02110

T 617 737 9339

CODE CONSULTANT

DEBORAH A. RYAN & ASSOCIATES 592 EAST BROADWAY SOUTH BOSTON, MA 02127

T 617 268 9423 F 617 268 9437

PROPOSED PEARL STREET FACADE

STRUCTURAL ENGINEER

THORNTON TOMASETTI **27 WORMWOOD STREET BOSTON, MA 02210**

T 617 250 4100 F 617 250 4110

FOOD SERVICE CONSULTANT

CLEVENGER FRABLE LAVALLEE 11803 101ST AVENUE COURT EAST, **SUITE 203 PUYALLUP, WA 98373 T** 253 841 7811 F 253 841 7435

MEP/FP ENGINEER

AKF GROUP 99 BEDFORD STREET BOSTON, MA 02111

T 617 535 8233

LIGHTING DESIGNER

REVEAL DESIGN GROUP, LLC

150 W 28TH STREET, SUITE 400 NEW YORK, NY 10001

T 212 633 4353

250 FRANKLIN STREET, BOSTON, MA 02110

THE LANGHAM HOTEL

ISSUED FOR REVIEW

SEPT. 21, 2016

Project No. 15.0841

ARCHITECT


DYER BROWN ARCHITECTS ONE WINTHROP SQUARE BOSTON, MA 02110-1209

T 617 426 1680 F 617 426 2187

DESIGN ARCHITECT

PUCCINI GROUP 433 CALIFORNIA STREET SAN FRANCISCO, CA 94104

T 415 678 2714

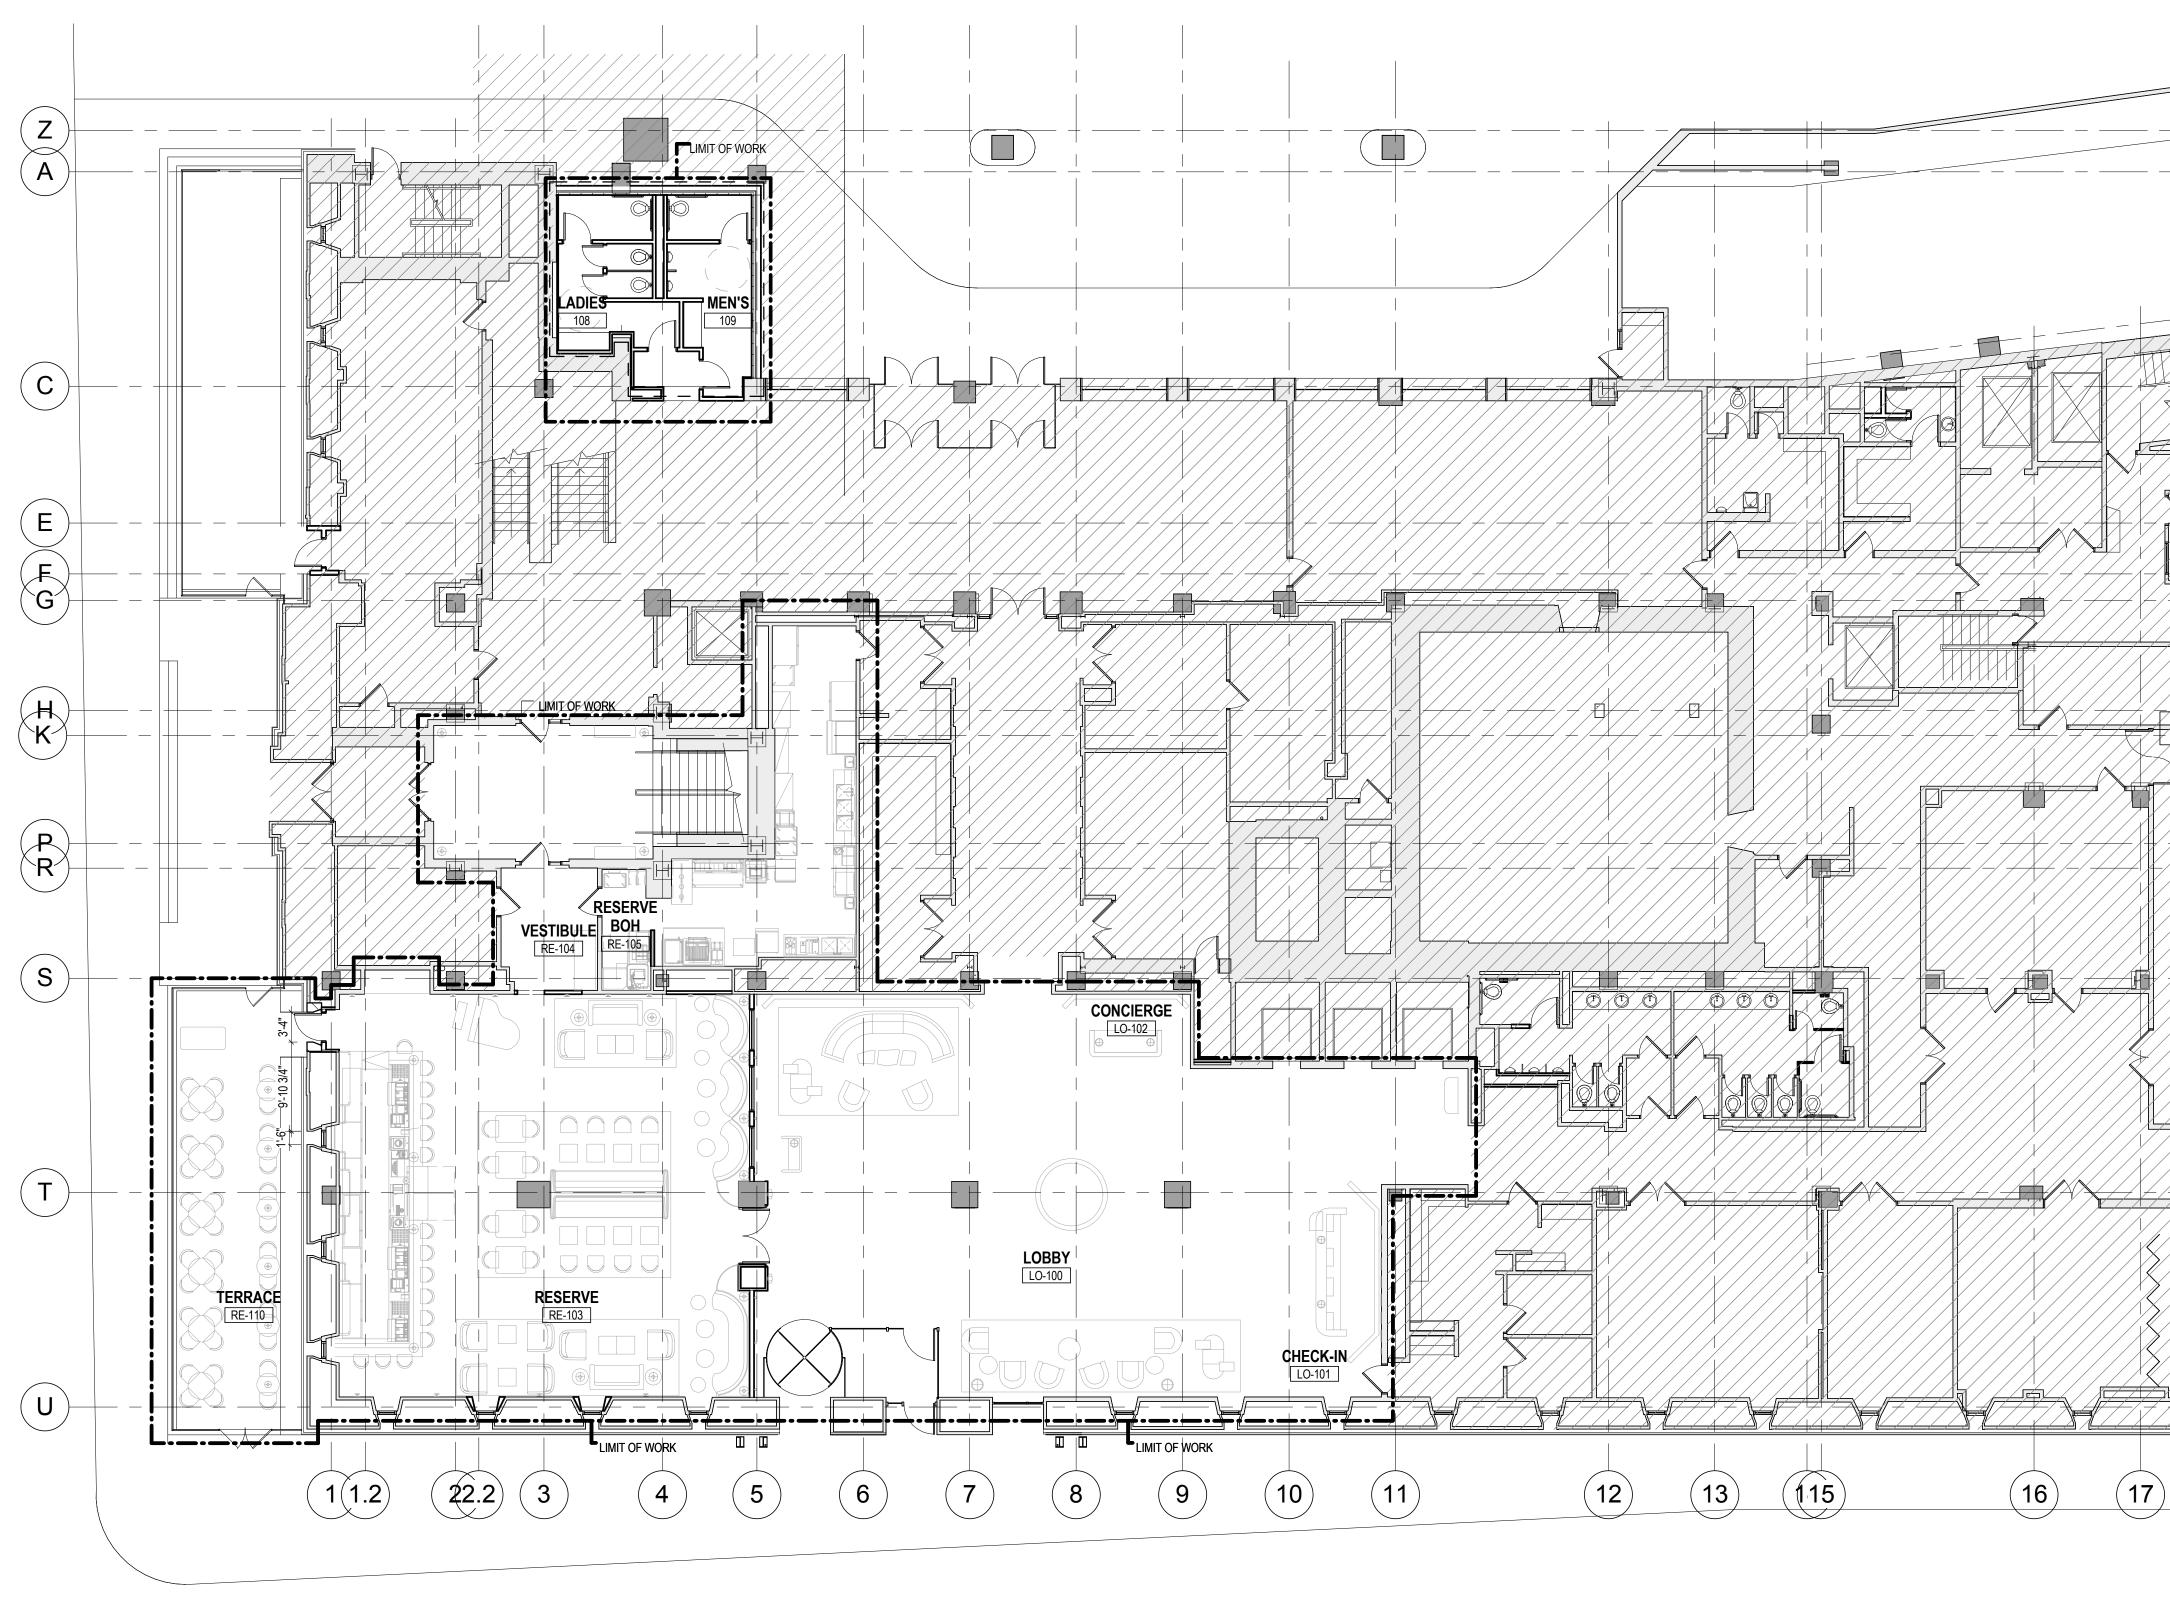

1 FIRST FLOOR CONSTRUCTION PLAN. SCALE: 3/32" = 1'-0"



Dyer Brown Architects dyerbrown.com

T 617 426 1680 One Winthrop Square F 617 426 2187 Boston, MA 02110-1209

ARCHITECT OF RECORD

PUCCINI GROUP

DESIGN ARCHITECT



MEP/FP ENGINEERING

Thornton Tomasetti

STRUCTURAL ENGINEER



LIGHTING DESIGNER



FOODSERVICE CONSULTANT

REVISIONS

CONSTRUCTION DOCUMENTS

PROPOSED PEARL STREET FACADE

THE LANGHAM HOTEL

250 FRANKLIN STREET, BOSTON, MA 02110

TITLE PEARL STREET FACADE - FIRST FLOOR PLAN

JOB NO.

SEPT. 21, 2016


15.0841

DRAWING NO.



ISSUED FOR REVIEW

B (1920) (18)

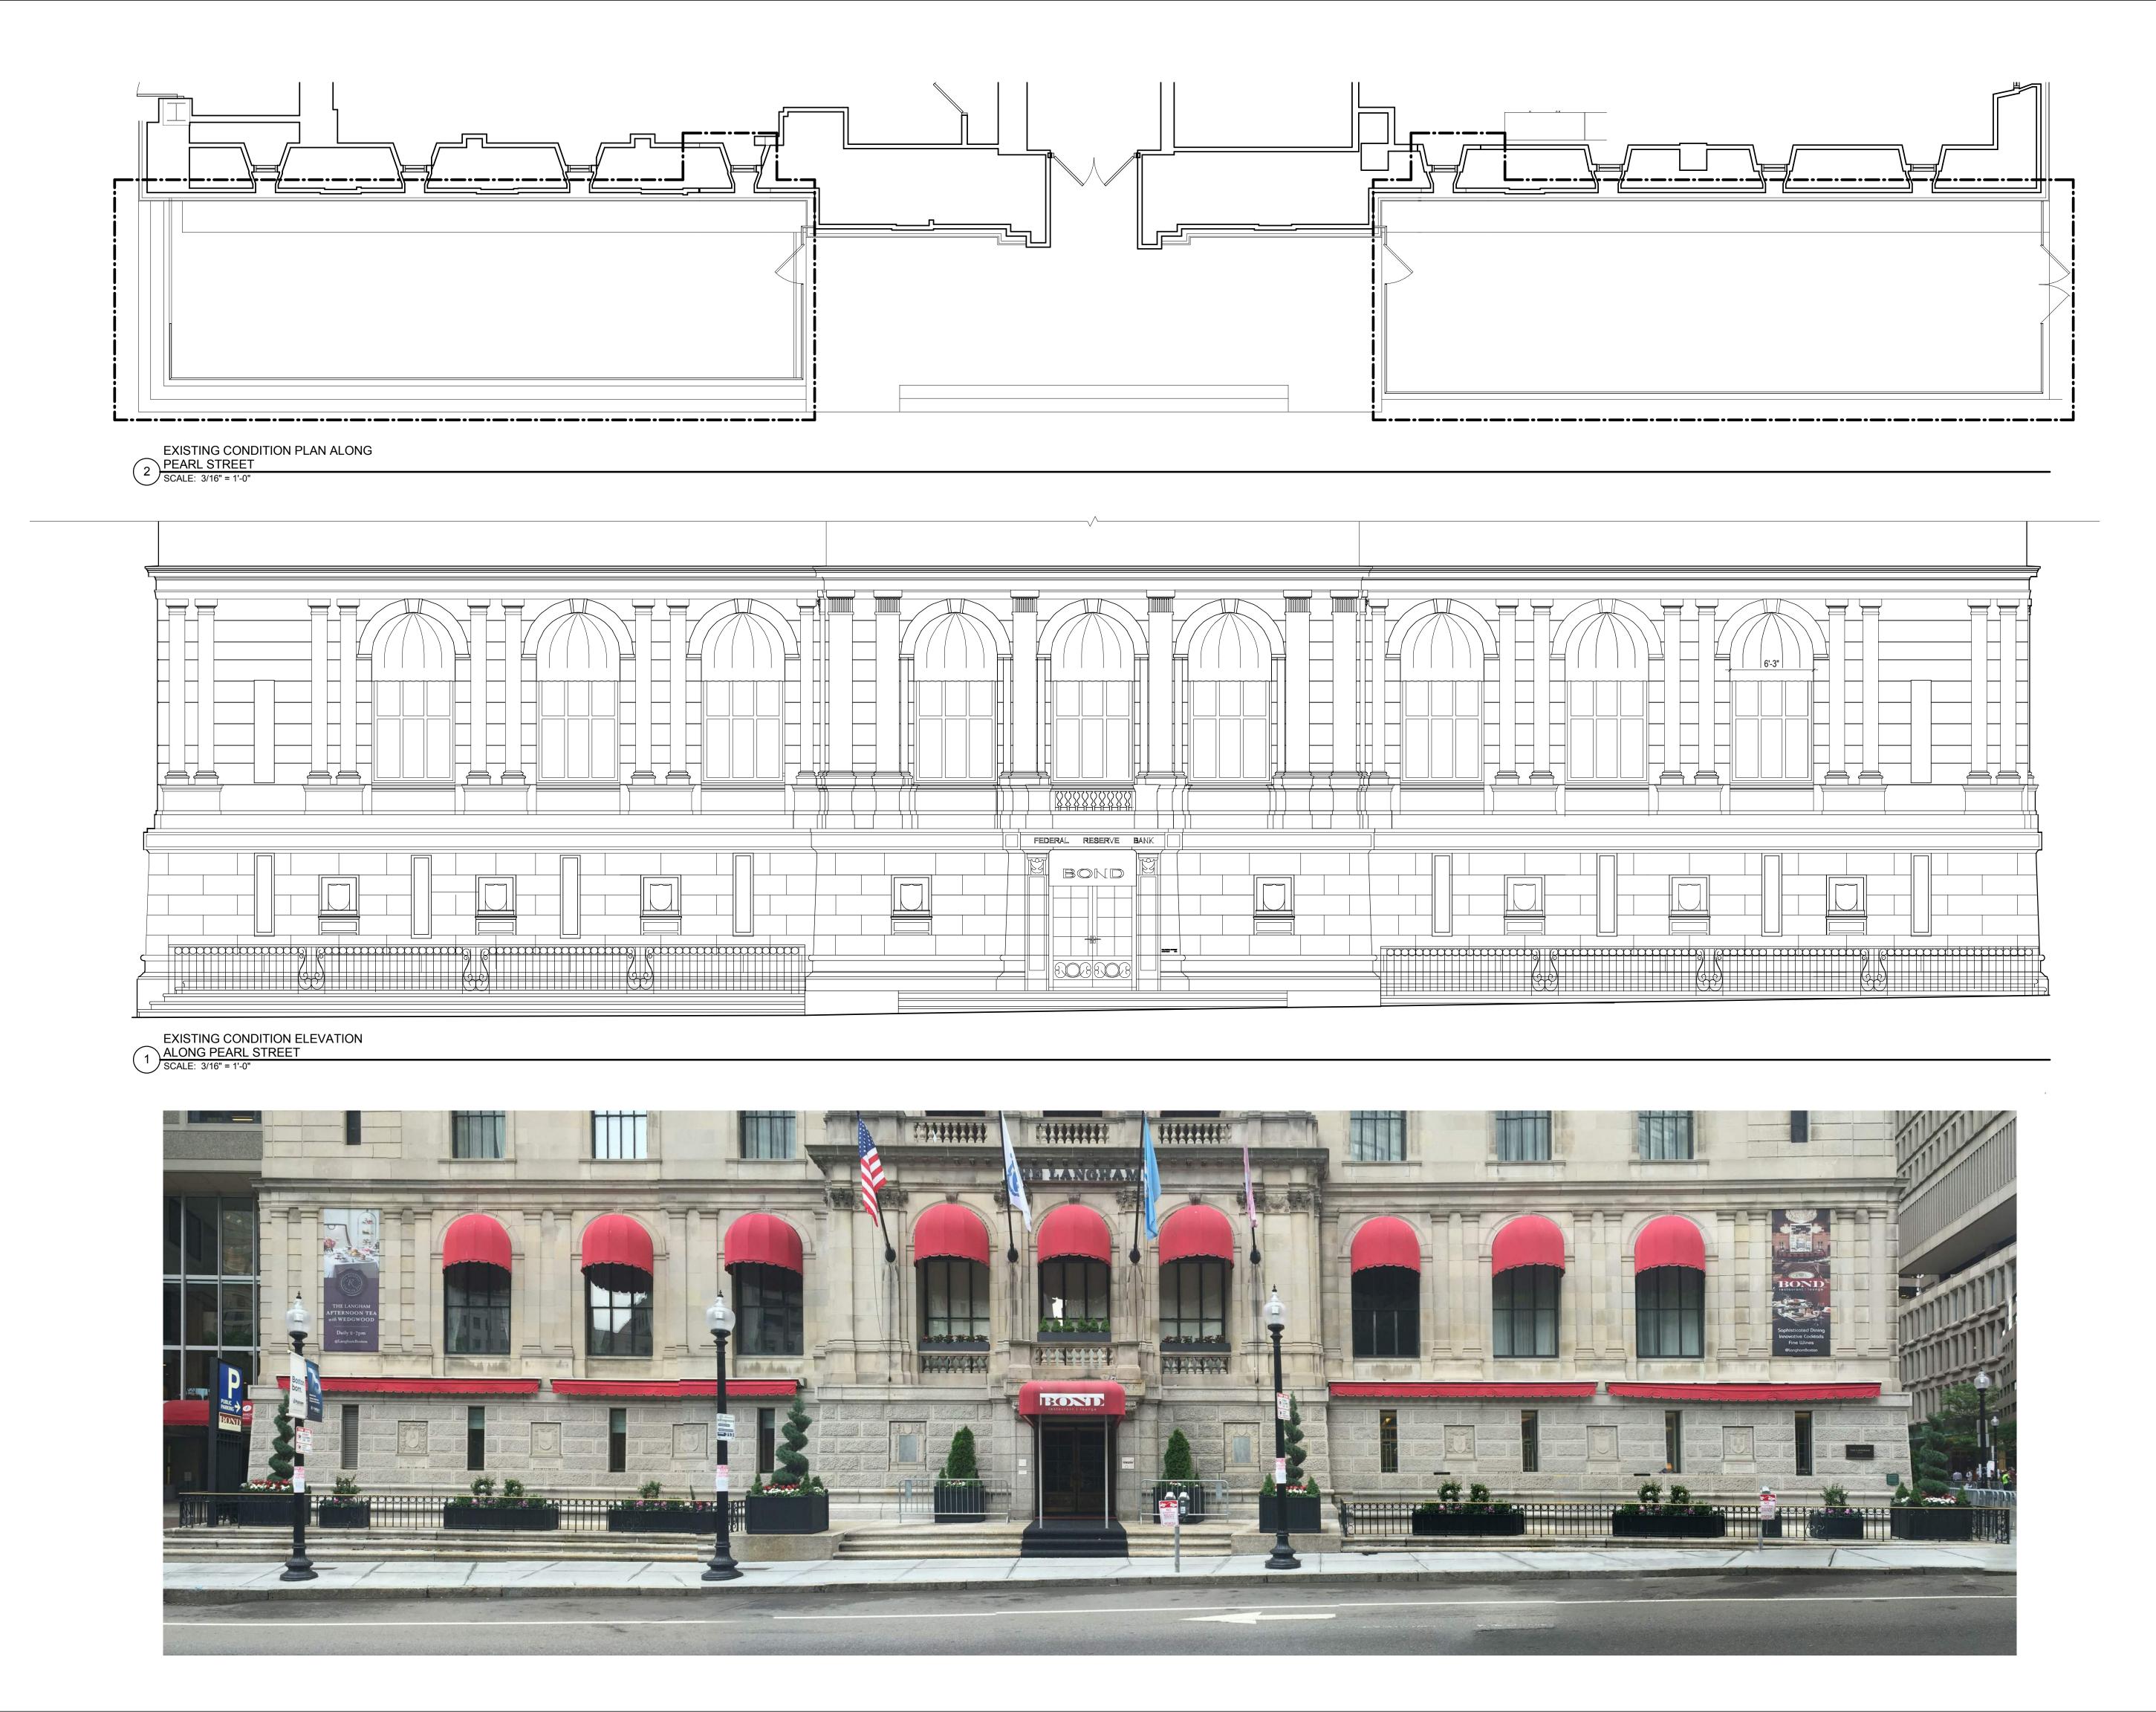



Dyer Brown Architects dyerbrown.com

T 617 426 1680 One Winthrop Square F 617 426 2187 Boston, MA 02110-1209

ARCHITECT OF RECORD

PUCCINI GROUP

DESIGN ARCHITECT



MEP/FP ENGINEERING

Thornton Tomasetti

STRUCTURAL ENGINEER



LIGHTING DESIGNER



FOODSERVICE CONSULTANT

REVISIONS

CONSTRUCTION DOCUMENTS

PROPOSED PEARL STREET FACADE

THE LANGHAM HOTEL

250 FRANKLIN STREET, BOSTON, MA 02110

TITLE PEARL STREET FACADE - EXISTING PLAN AND ELEVATIONS

DATE

JOB NO.


SEPT. 21, 2016


15.0841

DRAWING NO.




ISSUED FOR REVIEW

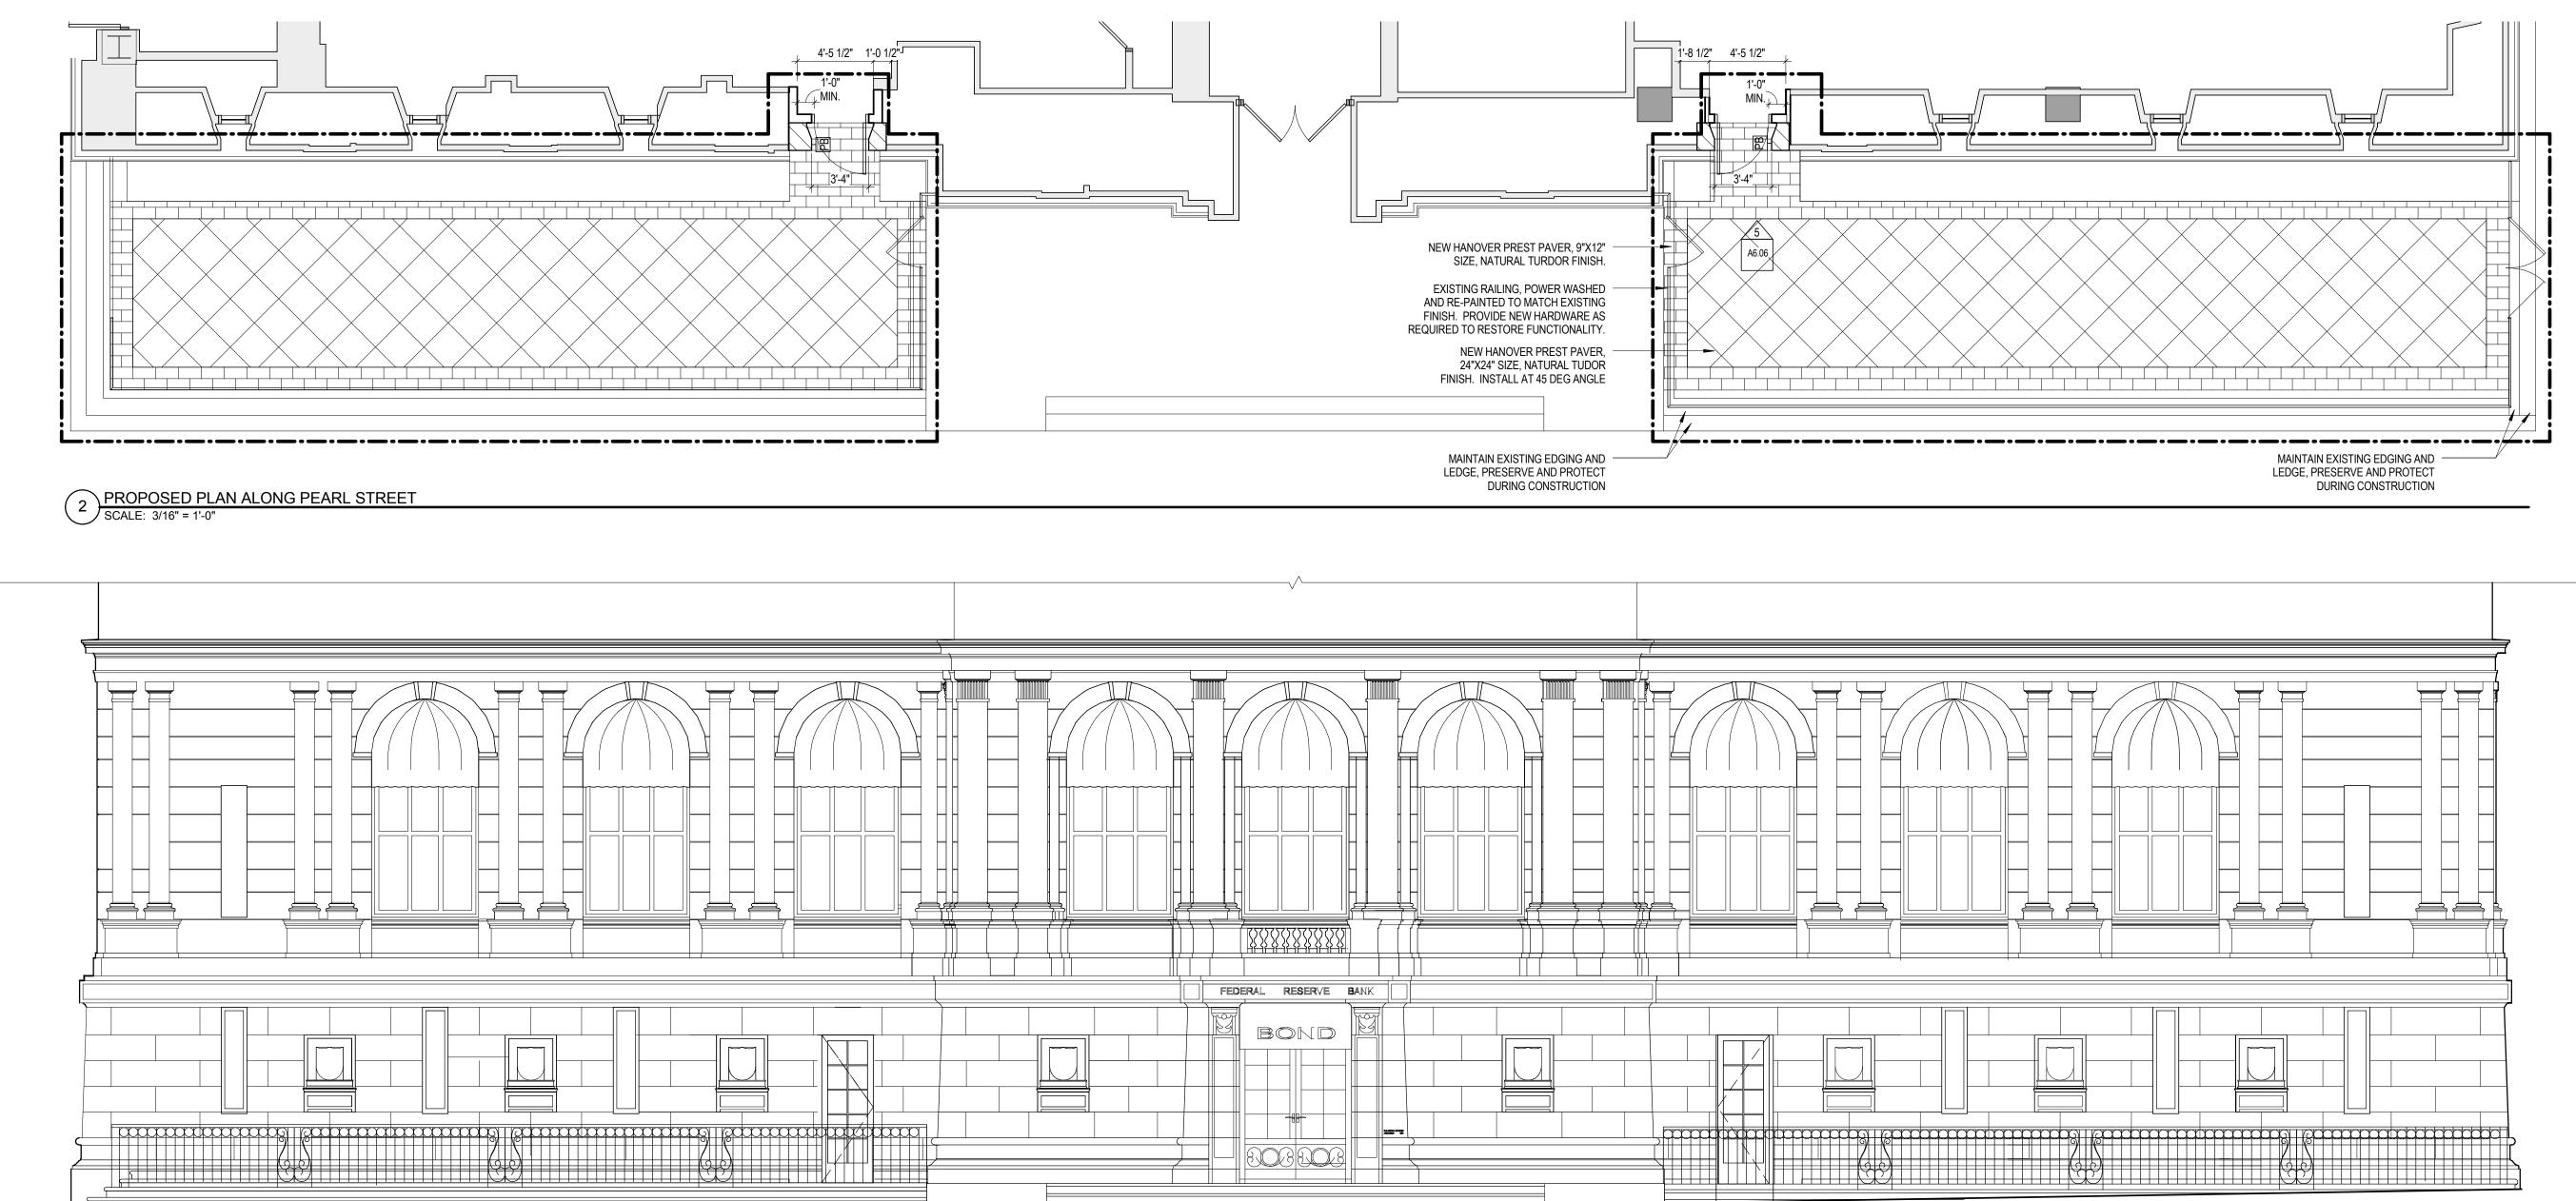

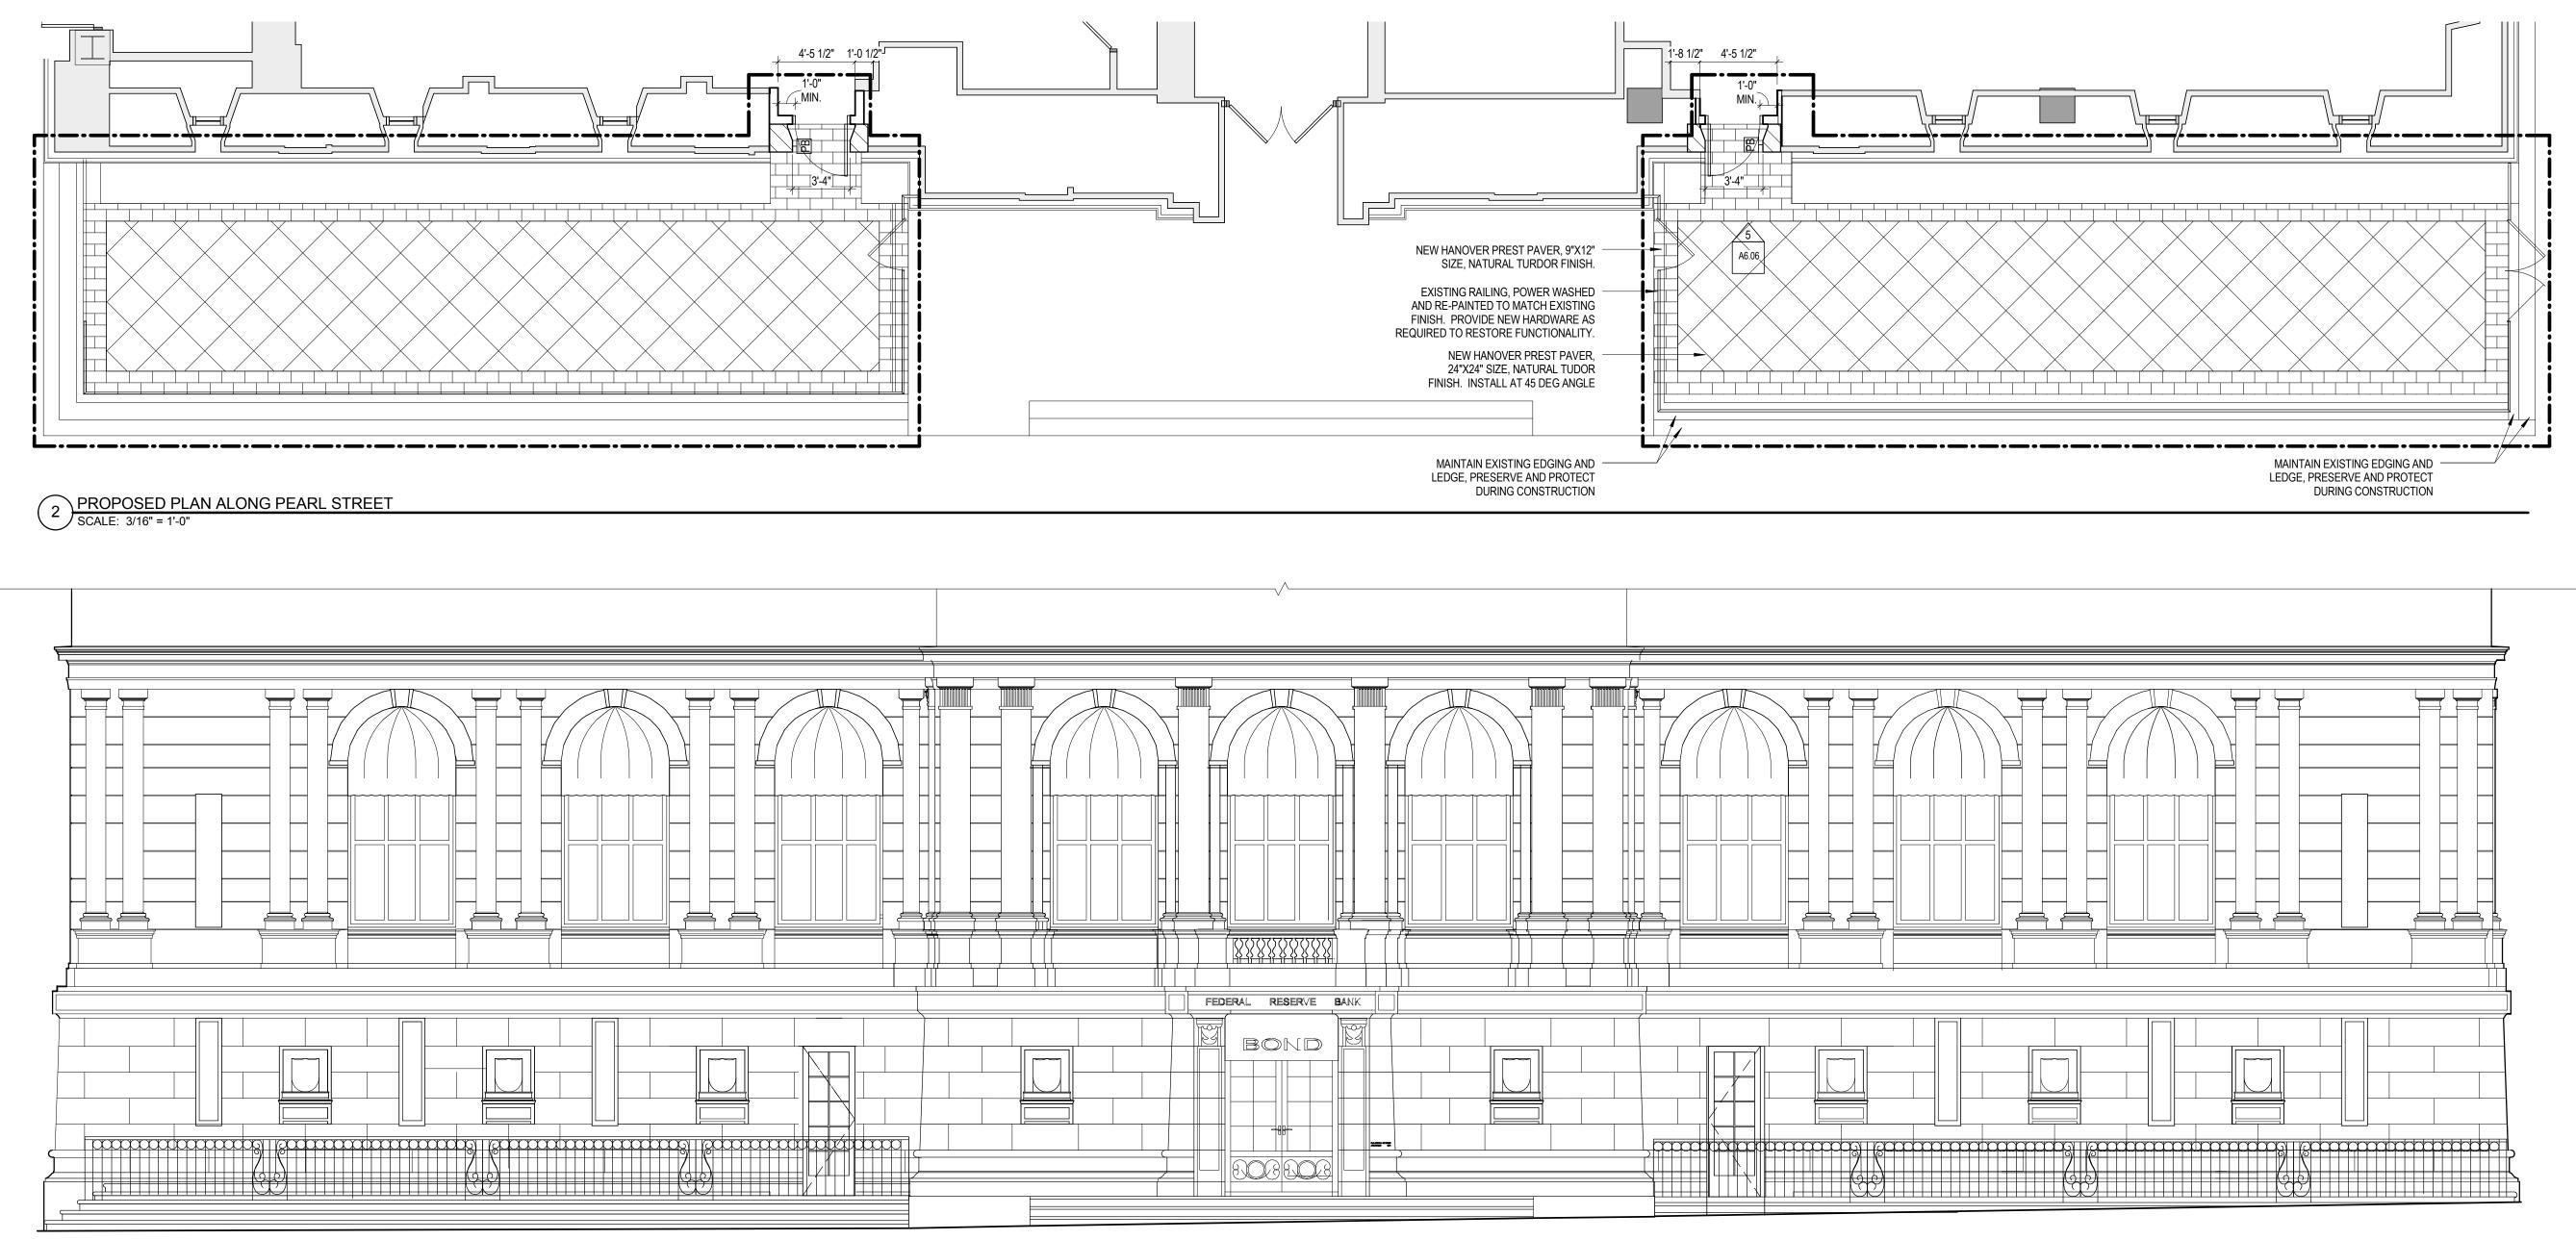

PROPOSED ELEVATION ALONG PEARL STREET (1) SCALE: 3/16" = 1'-0"

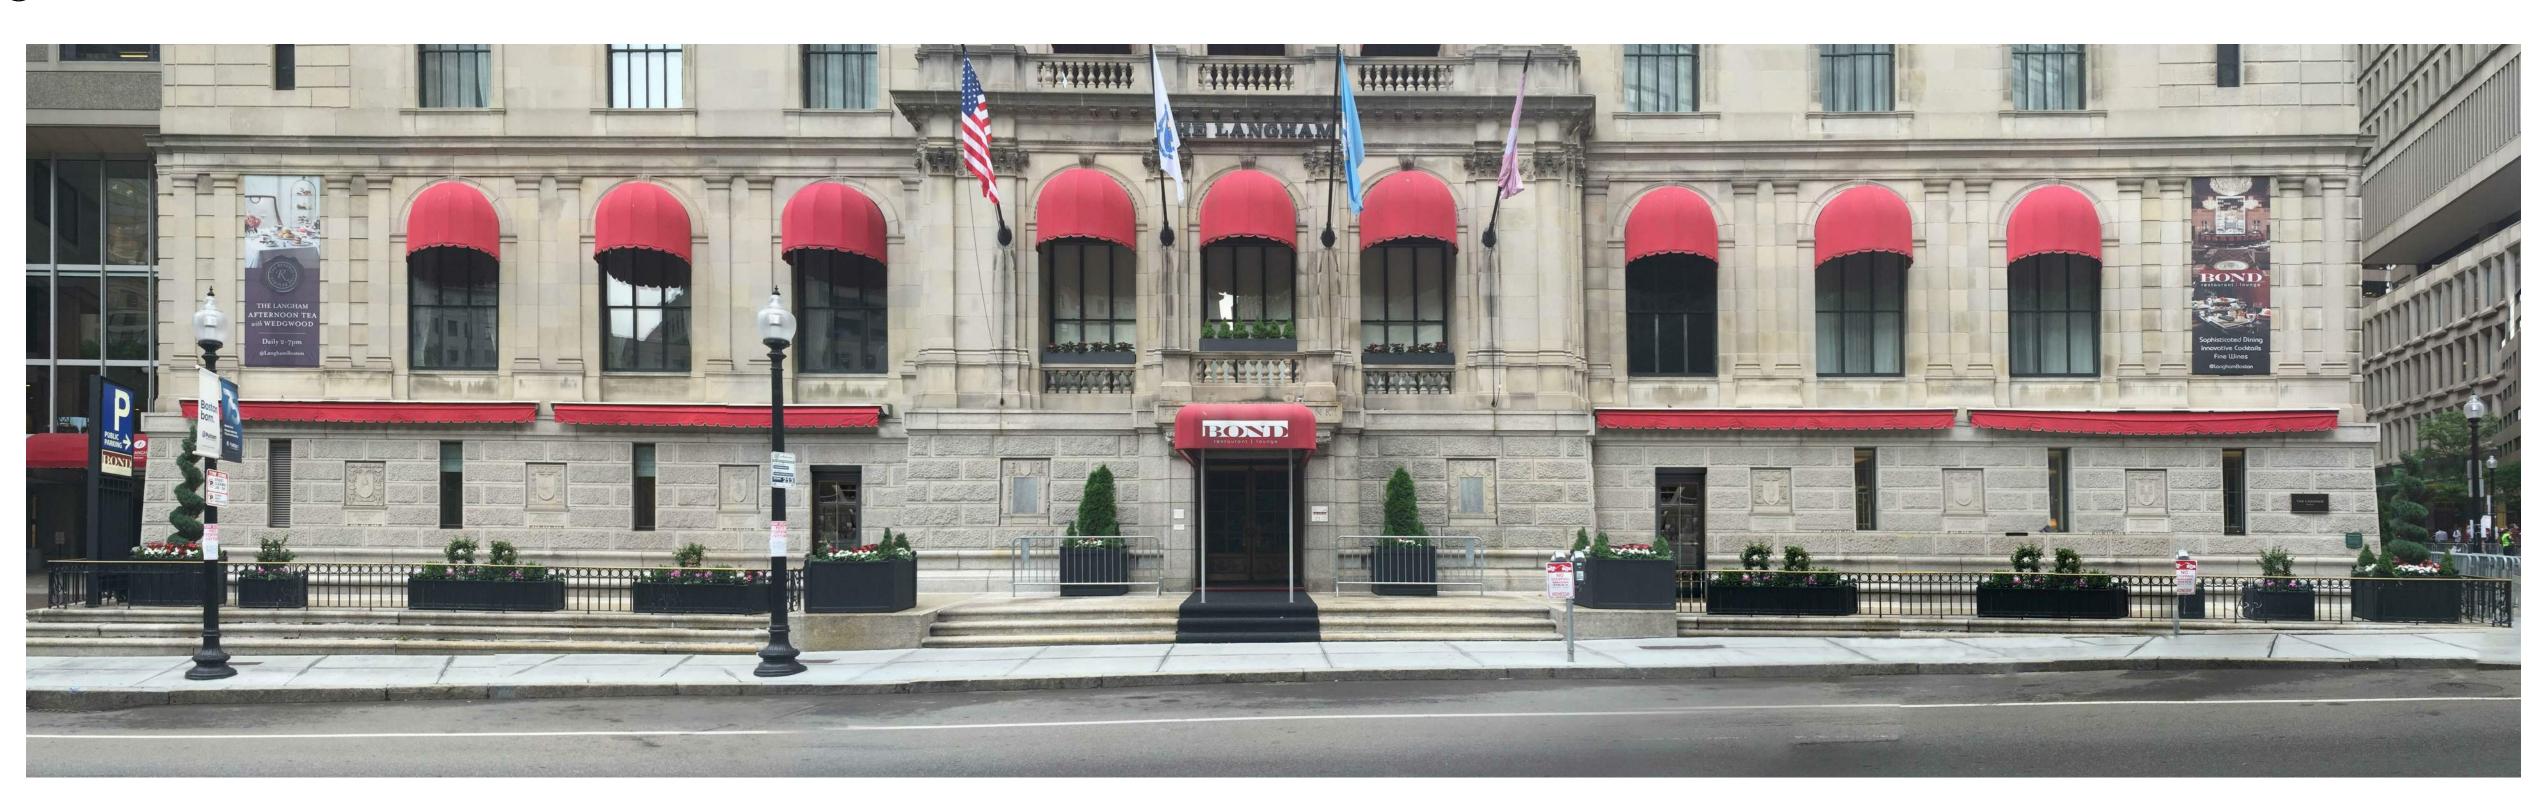



Dyer Brown Architects dyerbrown.com

T 6I7 426 I680 One Winthrop Square F 617 426 2187 Boston, MA 02110-1209

ARCHITECT OF RECORD

PUCCINI GROUP

DESIGN ARCHITECT



MEP/FP ENGINEERING

Thornton Tomasetti

STRUCTURAL ENGINEER



LIGHTING DESIGNER



FOODSERVICE CONSULTANT

REVISIONS

CONSTRUCTION DOCUMENTS

PROPOSED PEARL STREET FACADE

THE LANGHAM HOTEL

250 FRANKLIN STREET, BOSTON, MA 02110

TITLE PEARL STREET FACADE - NEW WORK PLAN AND ELEVATIONS


DATE SEPT. 21, 2016 JOB NO.

15.0841

DRAWING NO.



ISSUED FOR REVIEW

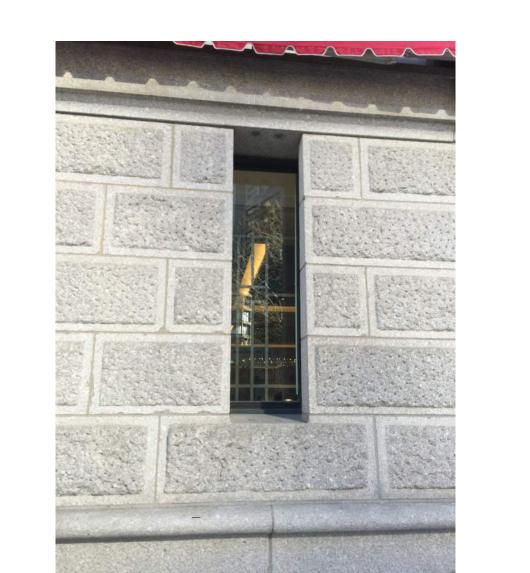


10 EXISTING VIEW AT WINDOW SCALE: 1/2" = 1'-0"




9 EXISTING VIEW AT BOND ENTRY SCALE: 1/2" = 1'-0"


STREET ENTRANCE


5 SCALE: 1/2" = 1'-0"

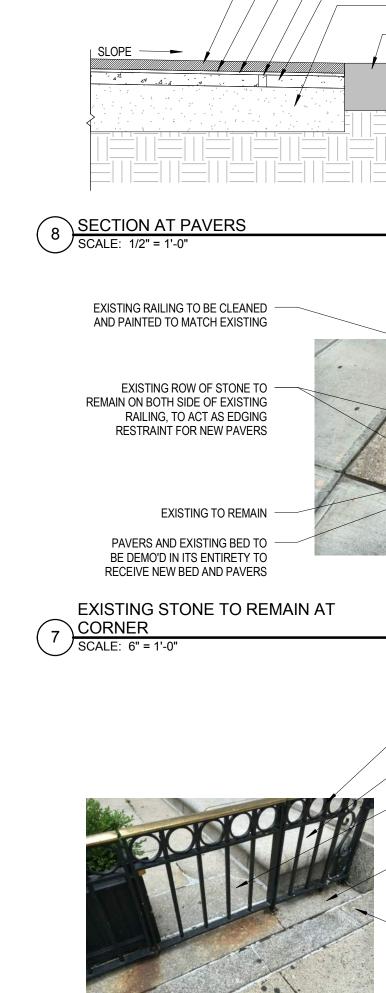


6 EXISTING STONE TO REMAIN

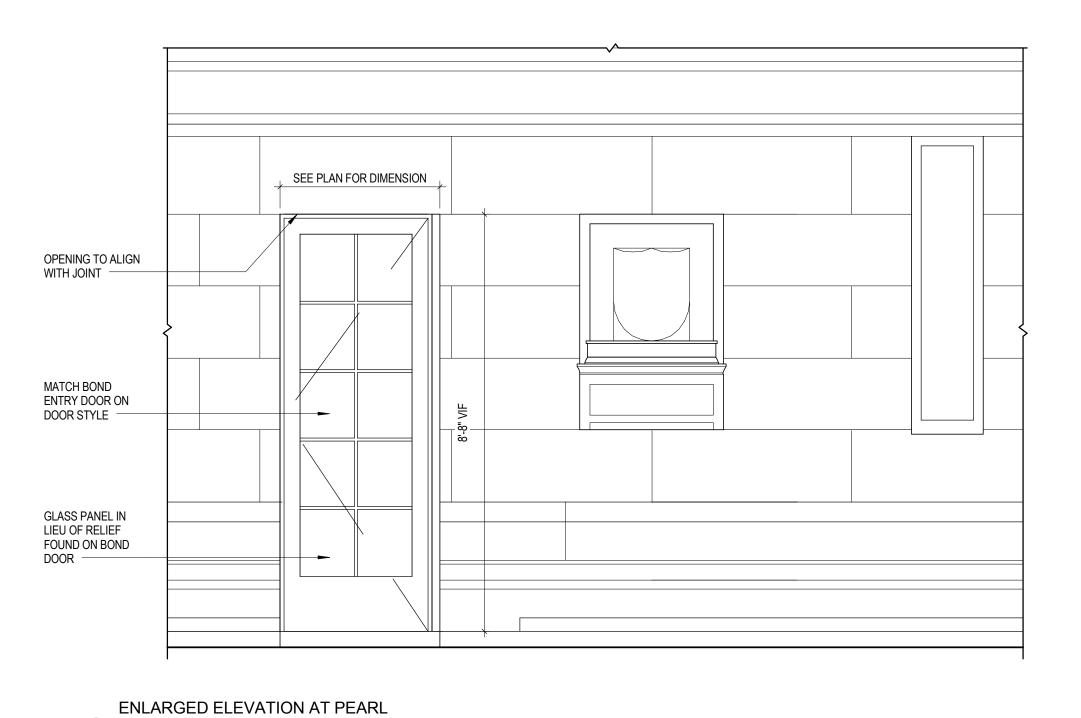

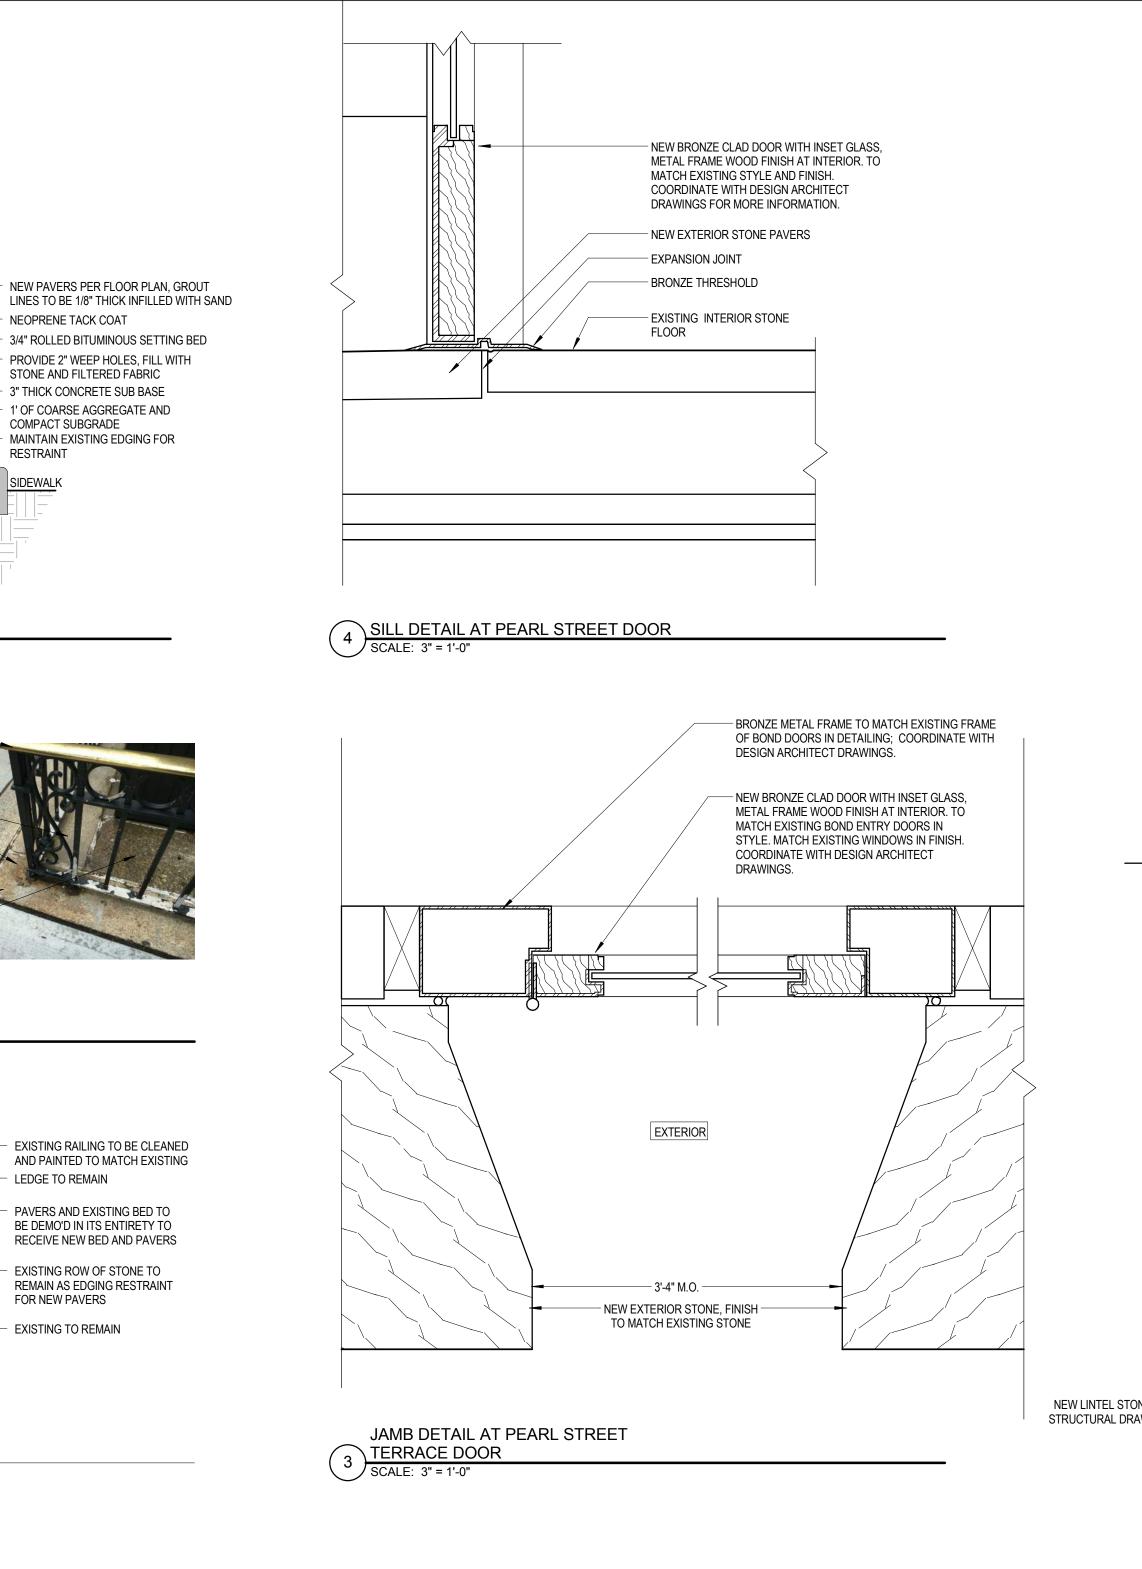

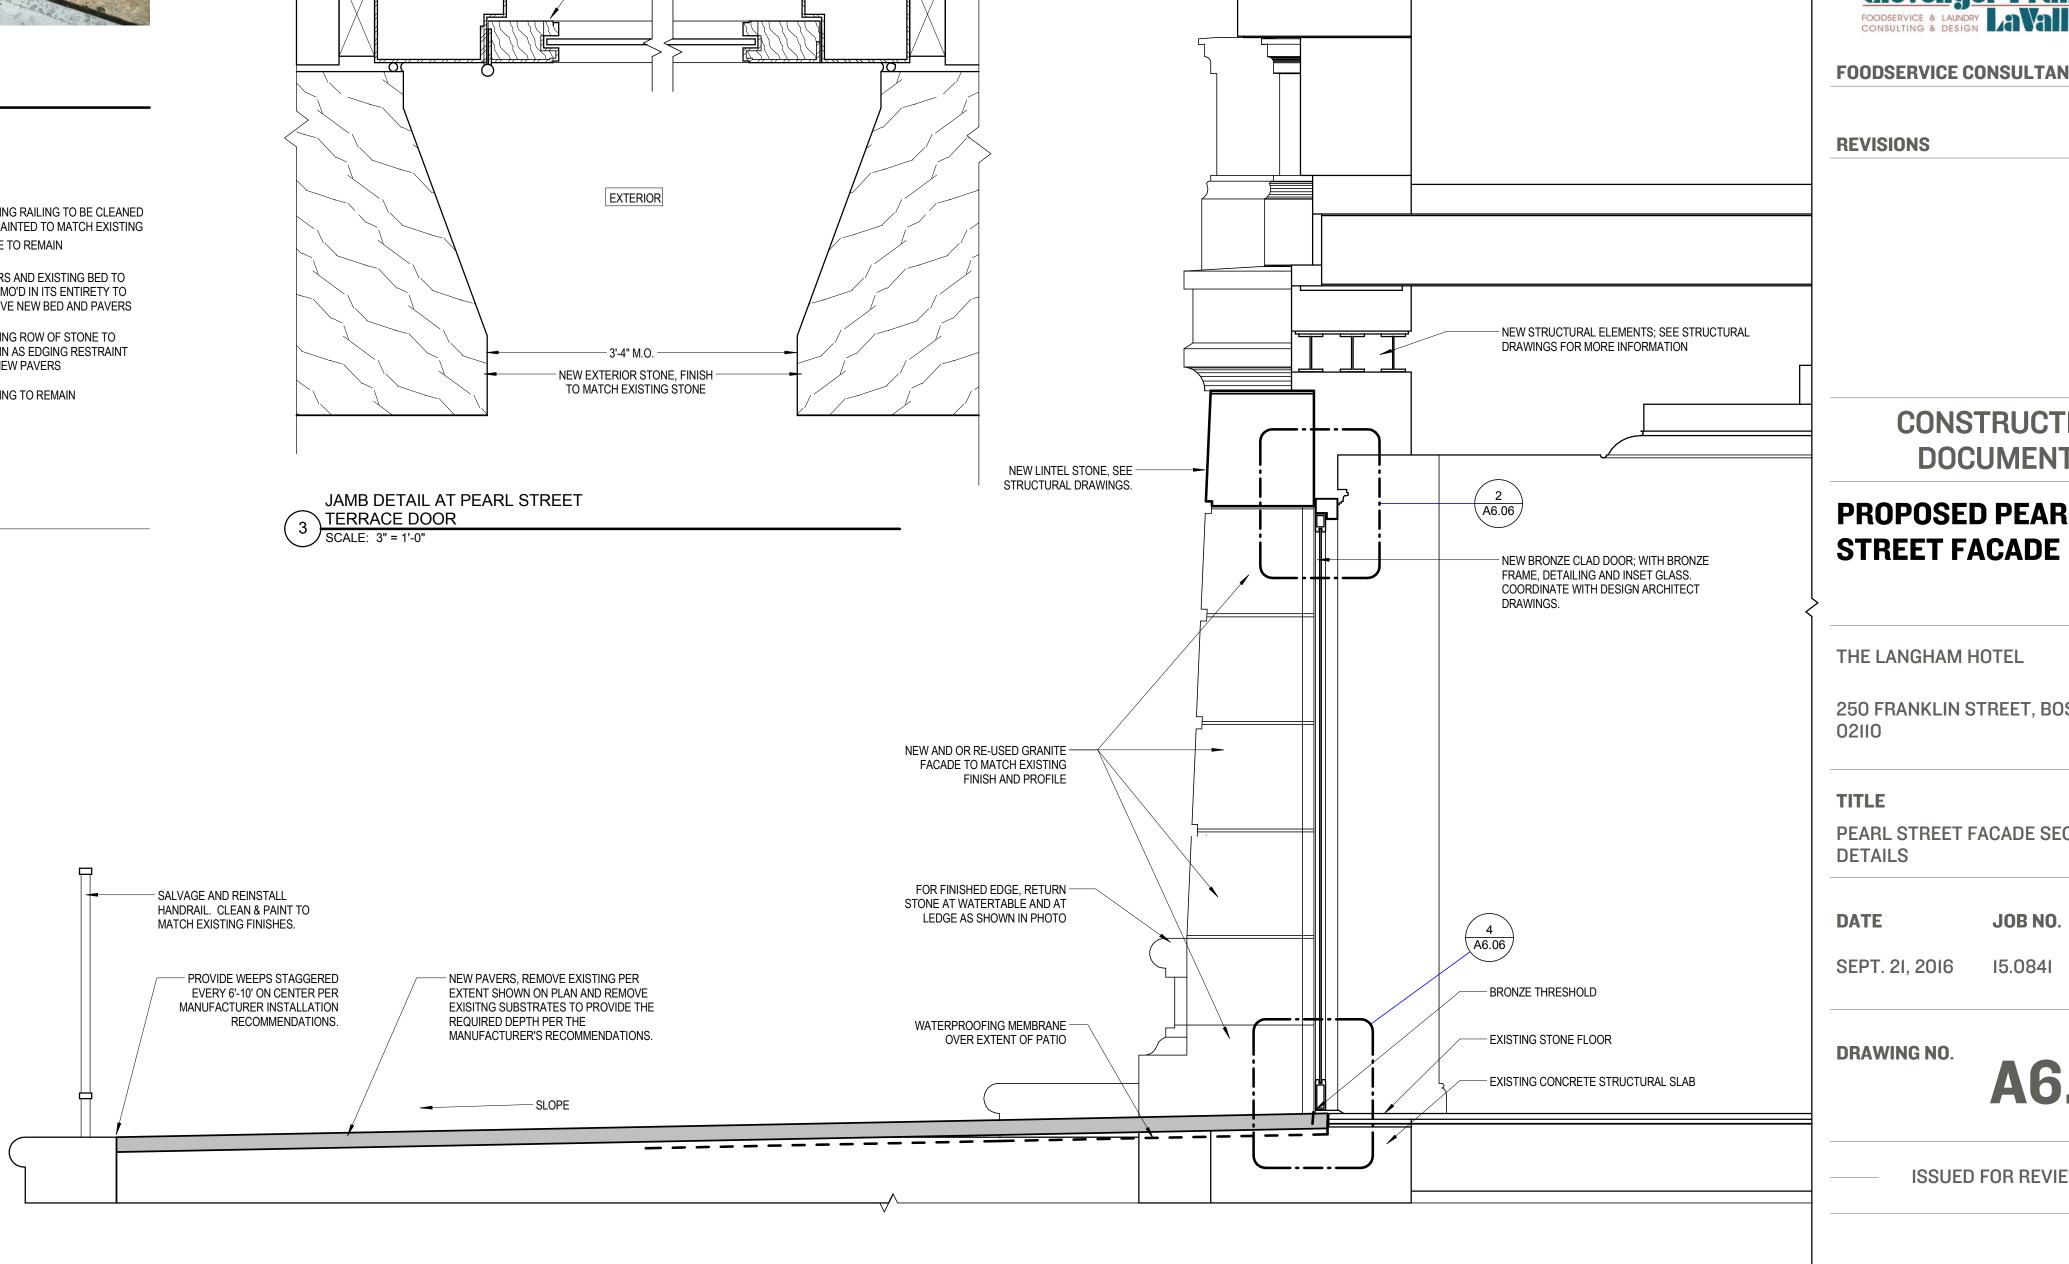

SECTION AT PEARL STREET DOOR SCALE: 3/4" = 1'-0"

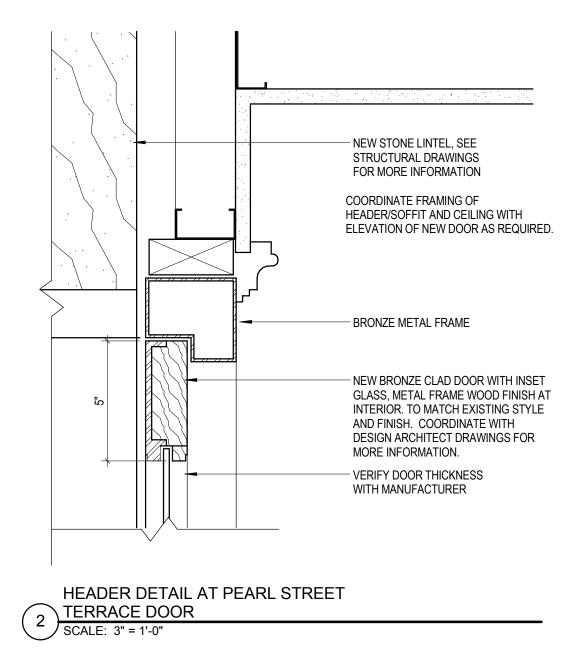



Dyer Brown Architects dyerbrown.com

T 6I7 426 I680 One Winthrop Square F 617 426 2187 Boston, MA 02110-1209

ARCHITECT OF RECORD

PUCCINI GROUP

DESIGN ARCHITECT



MEP/FP ENGINEERING

Thornton Tomasetti

STRUCTURAL ENGINEER



LIGHTING DESIGNER



FOODSERVICE CONSULTANT

CONSTRUCTION DOCUMENTS

PROPOSED PEARL

250 FRANKLIN STREET, BOSTON, MA

PEARL STREET FACADE SECTION AND



ISSUED FOR REVIEW