NEW EXTERIOR STOREFRONT DOOR @ BOSTON STONE BUILDING BOSTON, MASSACHUSETTS

NEW EXTERIOR STOREFRONT DOOR @ BOSTON STONE BUILDING BOSTON, MASSACHUSETTS



7 Marshall Stree

OWNER

A.I. Realty Trust 7 Marshall Street, Suite 201 Boston, MA 02108 617-818-5124

ARCHITECT

Blackstone Block Architects, Inc. 7 Marshall Street, Suite 301 Boston, MA 02108 617-720-3599

DRAWING LIST:

COVER SHEET

SITE

SITE PLAN

ARCHITECTURAL IST FLOOR TENANT PLAN

NEW STOREFRONT - HANOVER & DETAIL


NEW STOREFRONT - BLACKSTONE







Boston Landmarks Commission February 28, 2017

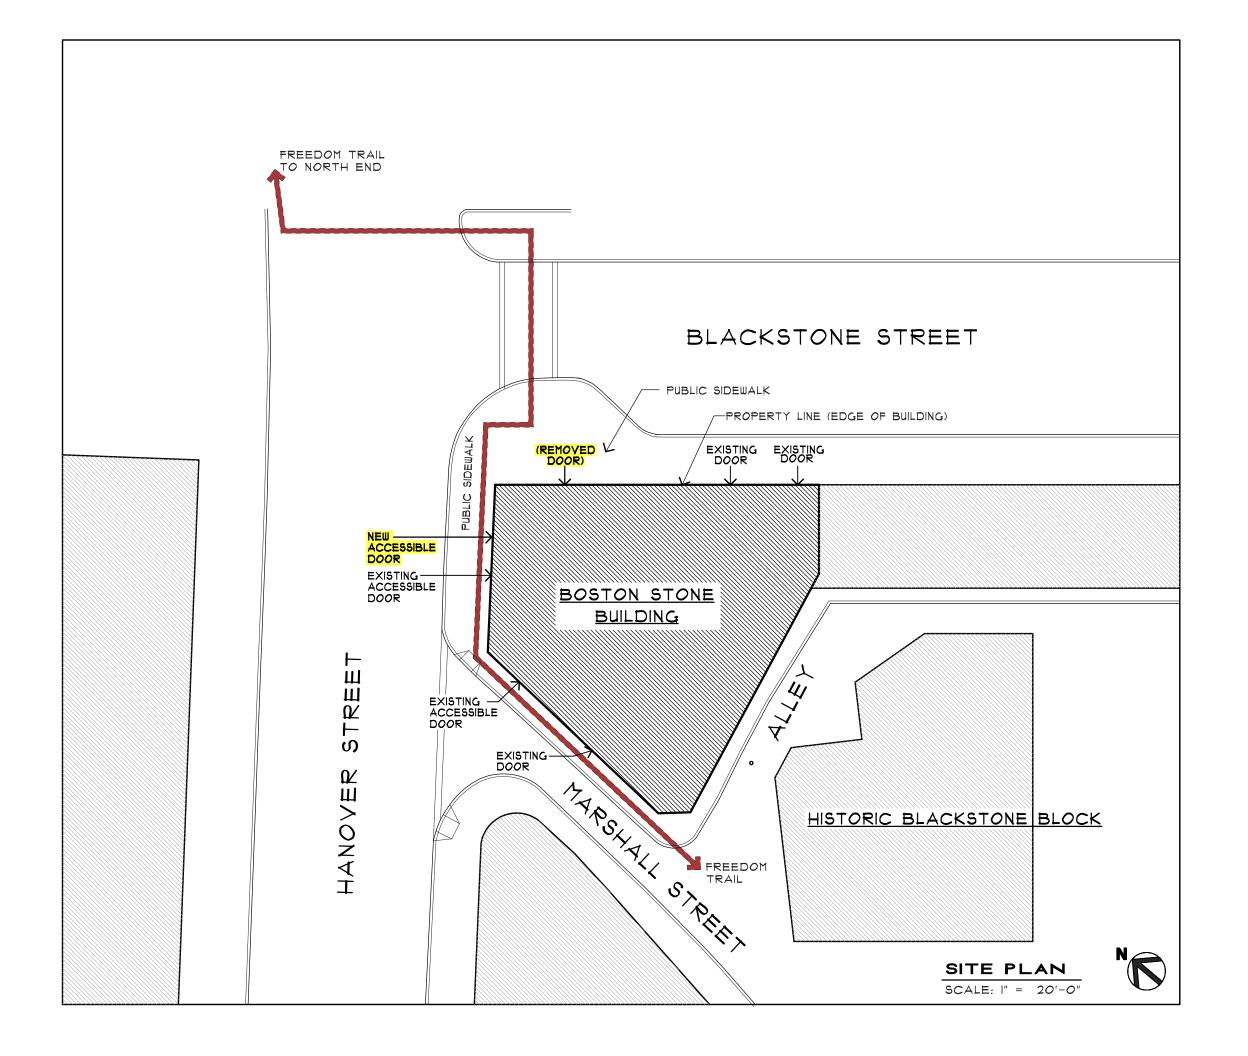



7 Marshall Street Boston MA 02108 telephone 617.720.3599 facsimile 617.720.1242 www.blackstoneblock.com

Consultant:

Notes / Legend:




120 Blackstone St.

120 Blackstone St. Boston, MA 02109

Scale:	Project No:
I" = 20'-0"	
Date:	Revisions:
<i>O</i> 2/28/IT	
Drawn by:	File ID:
LZ	Site Plan

Drawing Title / Sheet No.:

SITE PLAN

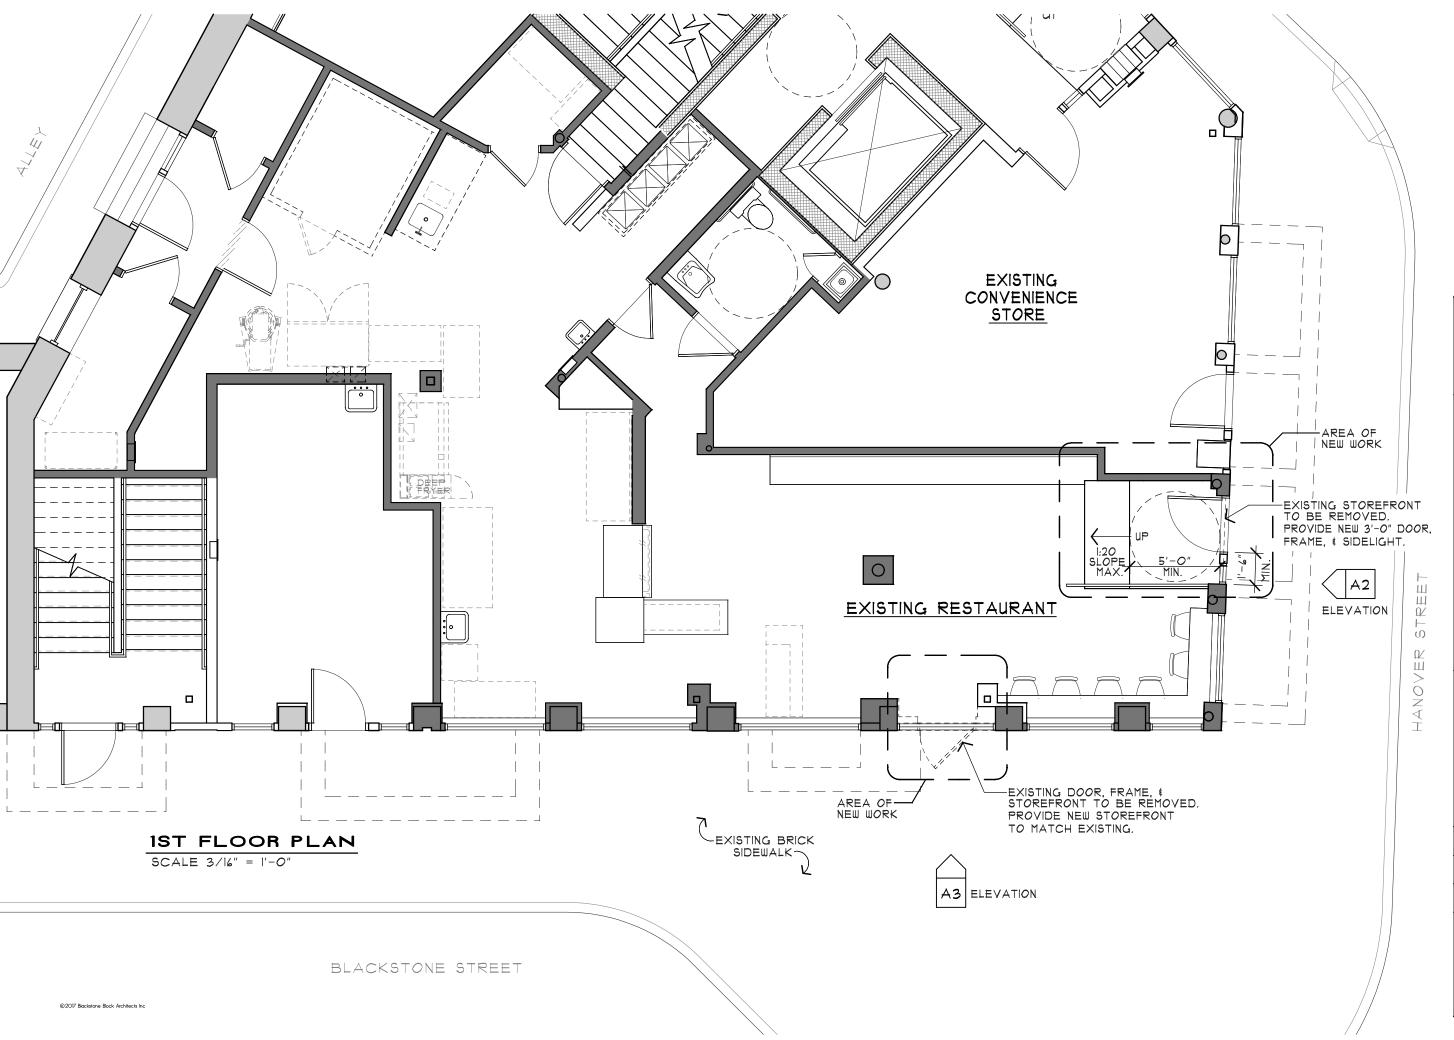



7 Marshall Street Boston MA 02108 telephone 617.720.3599 facsimile 617.720.1242 www.blackstoneblock.com

© 2017 Blackstone Block Architects Inc

Consultant:

Notes / Legend:



Project:

120 Blackstone St.

120 Blackstone St. Boston, MA 02109

Scale:	Project No:	
3/14"=1'-0"		
Date:	Revisions:	
O2/28/IT		
Drawn by:	File ID:	
LZ	istFloorPlan	


Drawing Title / Sheet No.:

IST FLOOR TENANT

A-1



7 Marshall Street Boston MA 02108 telephone 617.720.3599 facsimile 617.720.1242 www.blackstoneblock.com

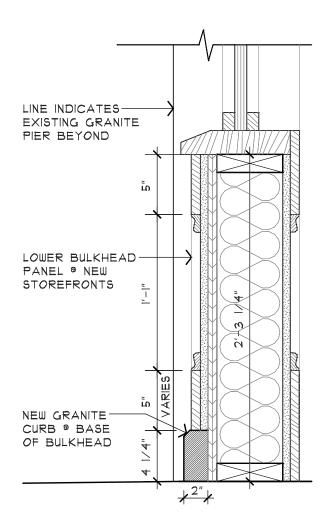

NEW STOREFRONT DETAIL

SCALE: 1 1/2" = 1'-0"

NOTE: TOP OF GRANITE CURB TO BE LEVEL STARTING AT THE 4 1/4" DIMENSION AND NOT RUN PARALLEL WITH SLOPE OF SIDEWALK



NORTH ELEVATION

SCALE 1/4" = 1'-0"

© 2017	⁷ Blackston	e Block	Architects
Cons	ultant:		
Note	s / Lege	nd:	
Proje	ect:		

120 Blackstone St.

120 Blackstone St. Boston, MA 02109

Scale:	Project No:
AS NOTED	
Date:	Revisions:
O2/28/IT	
Drawn by:	File ID:
LZ	Elevations

Drawing Title / Sheet No.:

NEW STOREFRONT-HANOVER & DETAIL

A-2



BLACKSTONE STREET CONT'D.





7 Marshall Street Boston MA 02108 telephone 617.720.3599 facsimile 617.720.1242 www.blackstoneblock.com

© 2017 Blackstone Block Architects Inc Consultant:

Notes / Legend:

Project:

120 Blackstone St.

120 Blackstone St. Boston, MA 02109

Scale:	Project No:
AS NOTED	
Date:	Revisions:
O2/28/IT	
Drawn by:	File ID:
LZ	Elevations

Drawing Title / Sheet No.:

NEW STOREFRONT-BLACKSTONE



PHOTO #1: BLACKSTONE STREET LOOKING SOUTH



PHOTO #2: HANOVER STREET LOOKING WEST

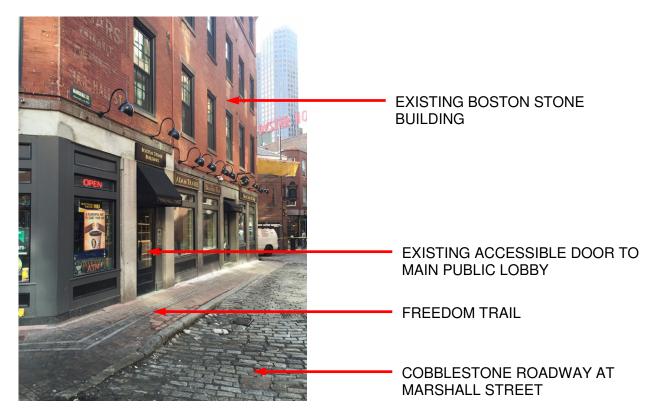


PHOTO #3: MARSHALL STREET LOOKING SOUTH



PHOTO #4: CORNER OF BLACKSTONE & HANOVER STREETS

INDIVIDUAL EXTERIOR DOOR PHOTOGRAPHS #5 - #6



PHOTO #5: EXISTING RESTAURANT DOOR @ BLACKSTONE STREET



PHOTO #6: NEW DOOR LOCATION @ HANOVER STREET