FREEDMAN RESIDENCE 166 Marlborough Street, Unit #3, Boston, MA

ISSUE HISTORY:

08.10.20 For Design Review 08.21.20 For Design Development 09.08.20 For Design Development 09.18.20 For BBAC Review

NOTES:

BBAC REVIEW SET 09.18.2020



173 Norfolk Avenue • Boston, MA 02119

SCHEDULE OF DRAWINGS:

A0.5 PRECEDENT STUDY

- A0.2 LOCUS PLAN


- A0.3 EXISTING CONDITIONS PHOTOS


A0.6 SIGHTLINES FOR OPTION 1 AND OPTION 2

A7.0 EXISTING CONDITION PLAN AND ELEVATIONS A7.1 PROPOSED PLAN AND ELEVATIONS - OPTION 1 A7.2 PROPOSED PLAN AND ELEVATIONS - OPTION 2


- A0.4 PHOTOS OF MOCK UP FROM STREET

A1.1 STAIR AND DECK OPTION 1 A1.2 STAIR AND DECK OPTION 2

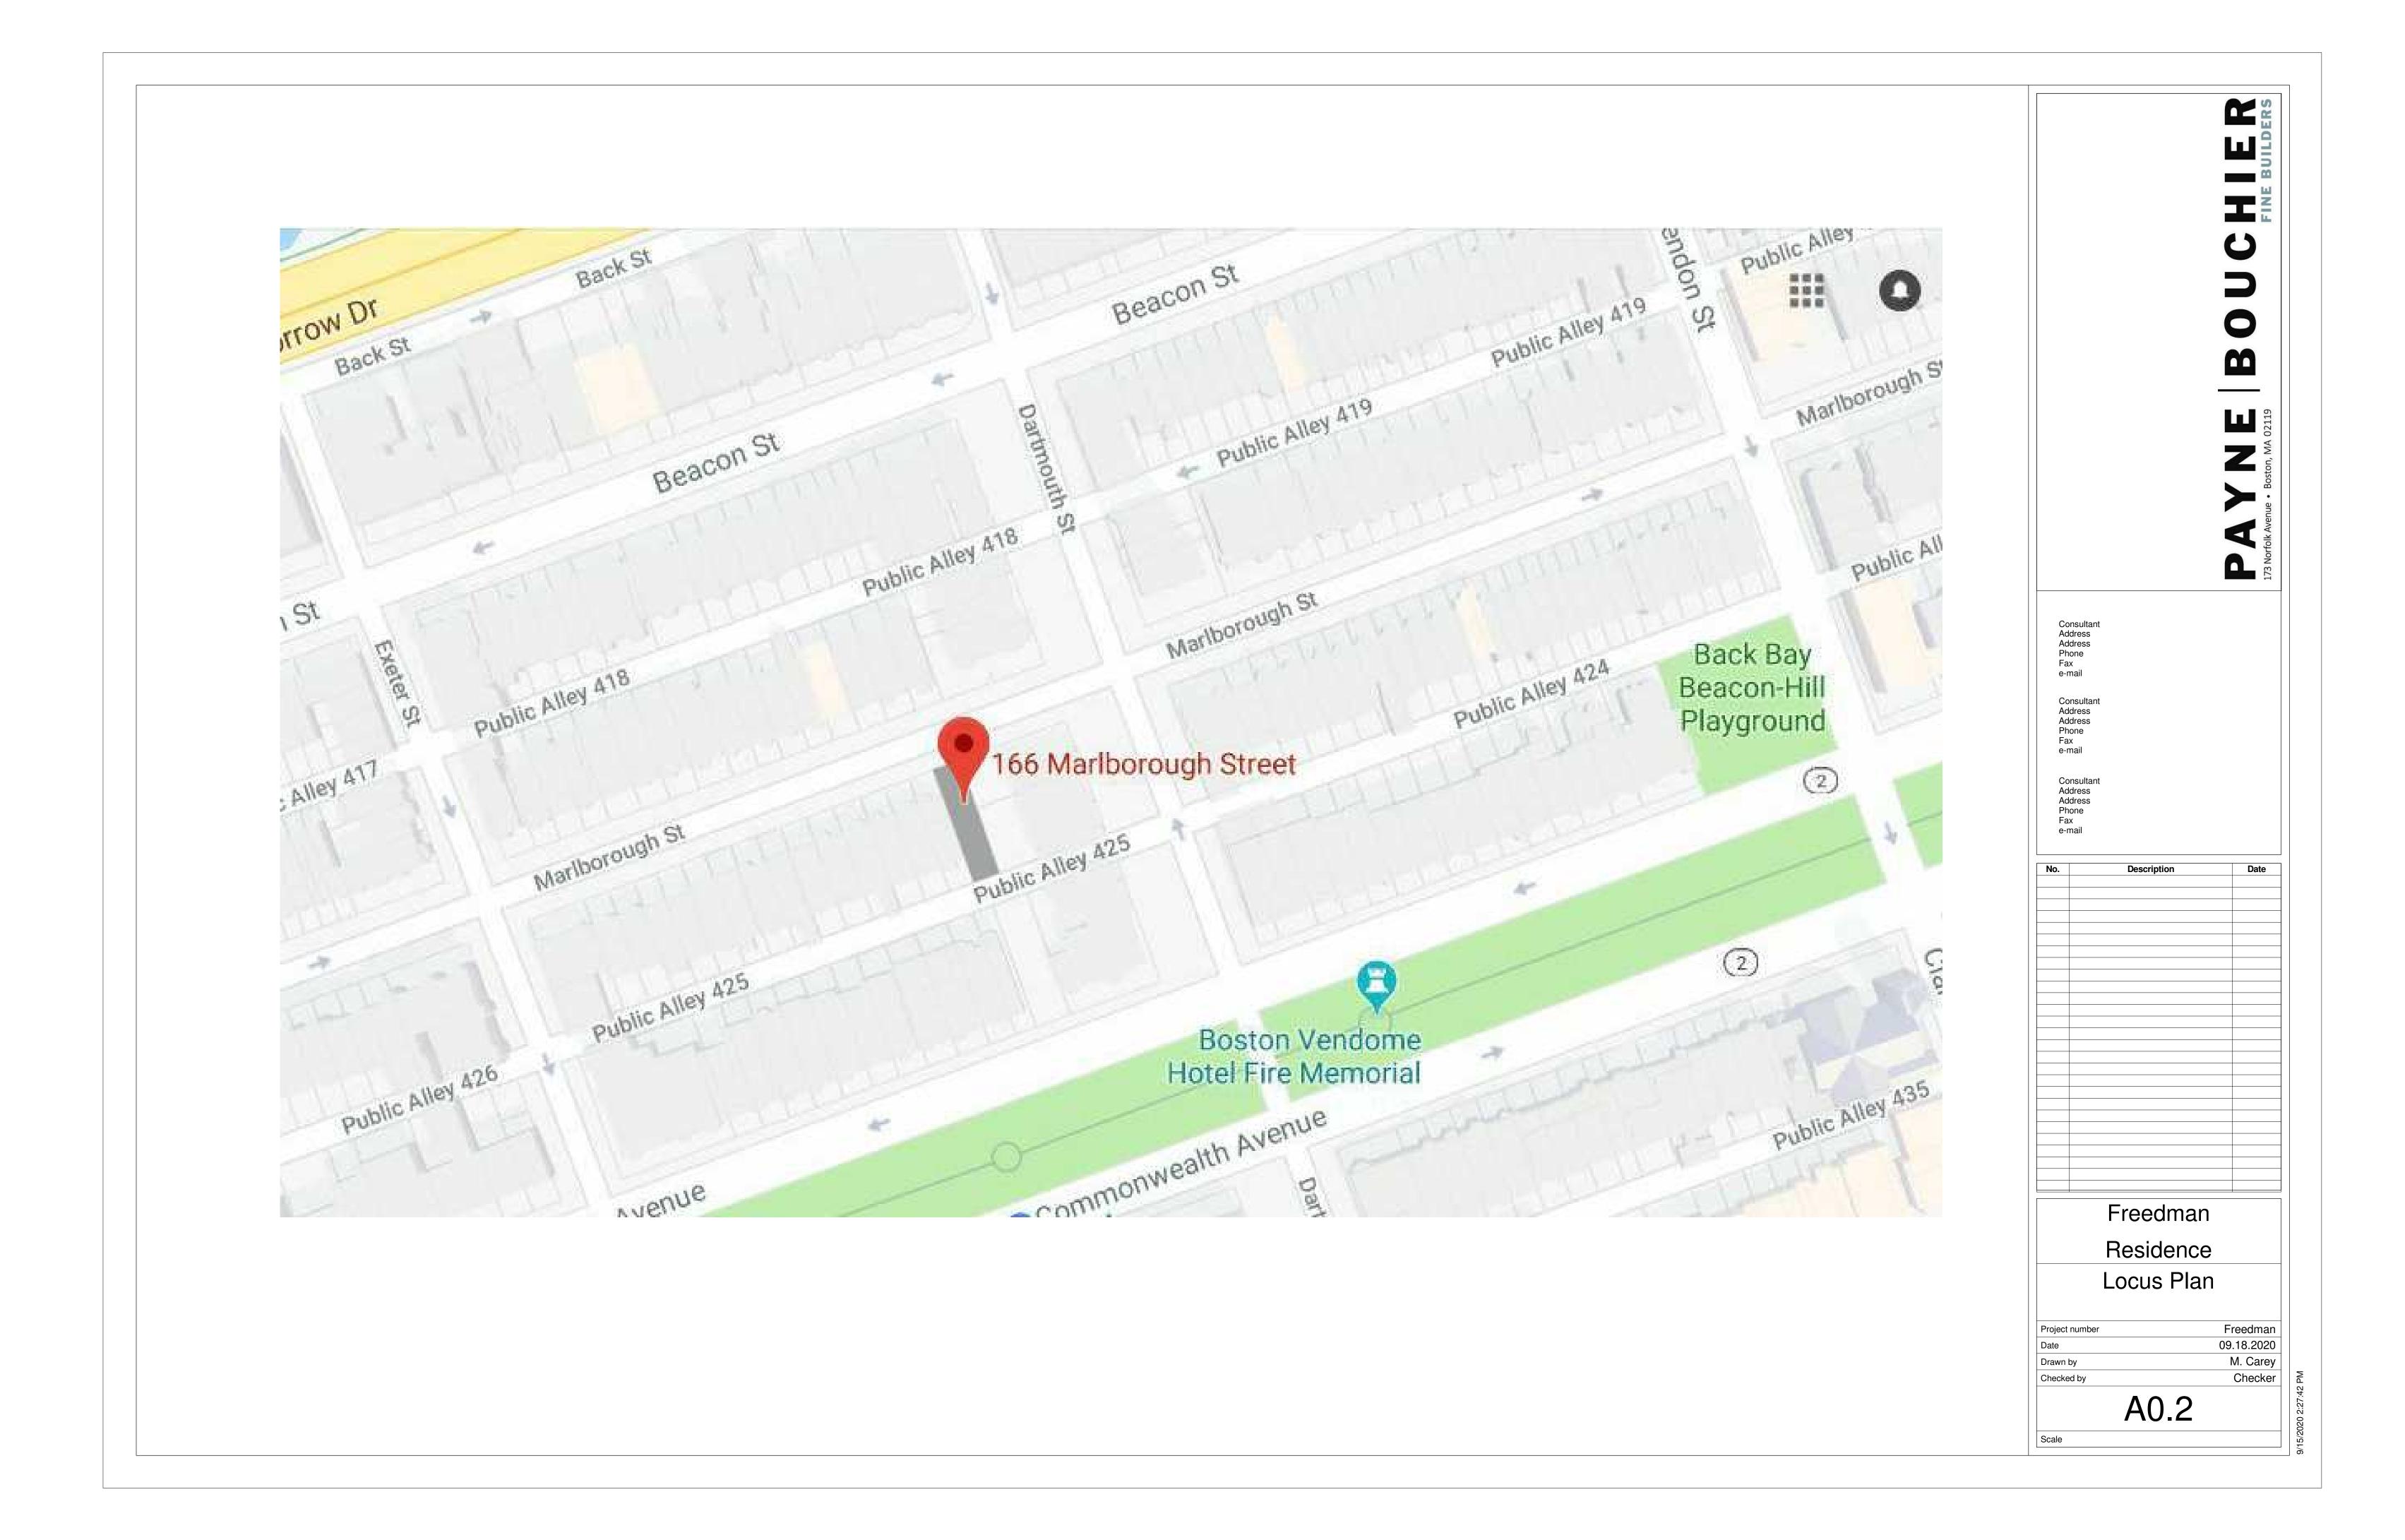

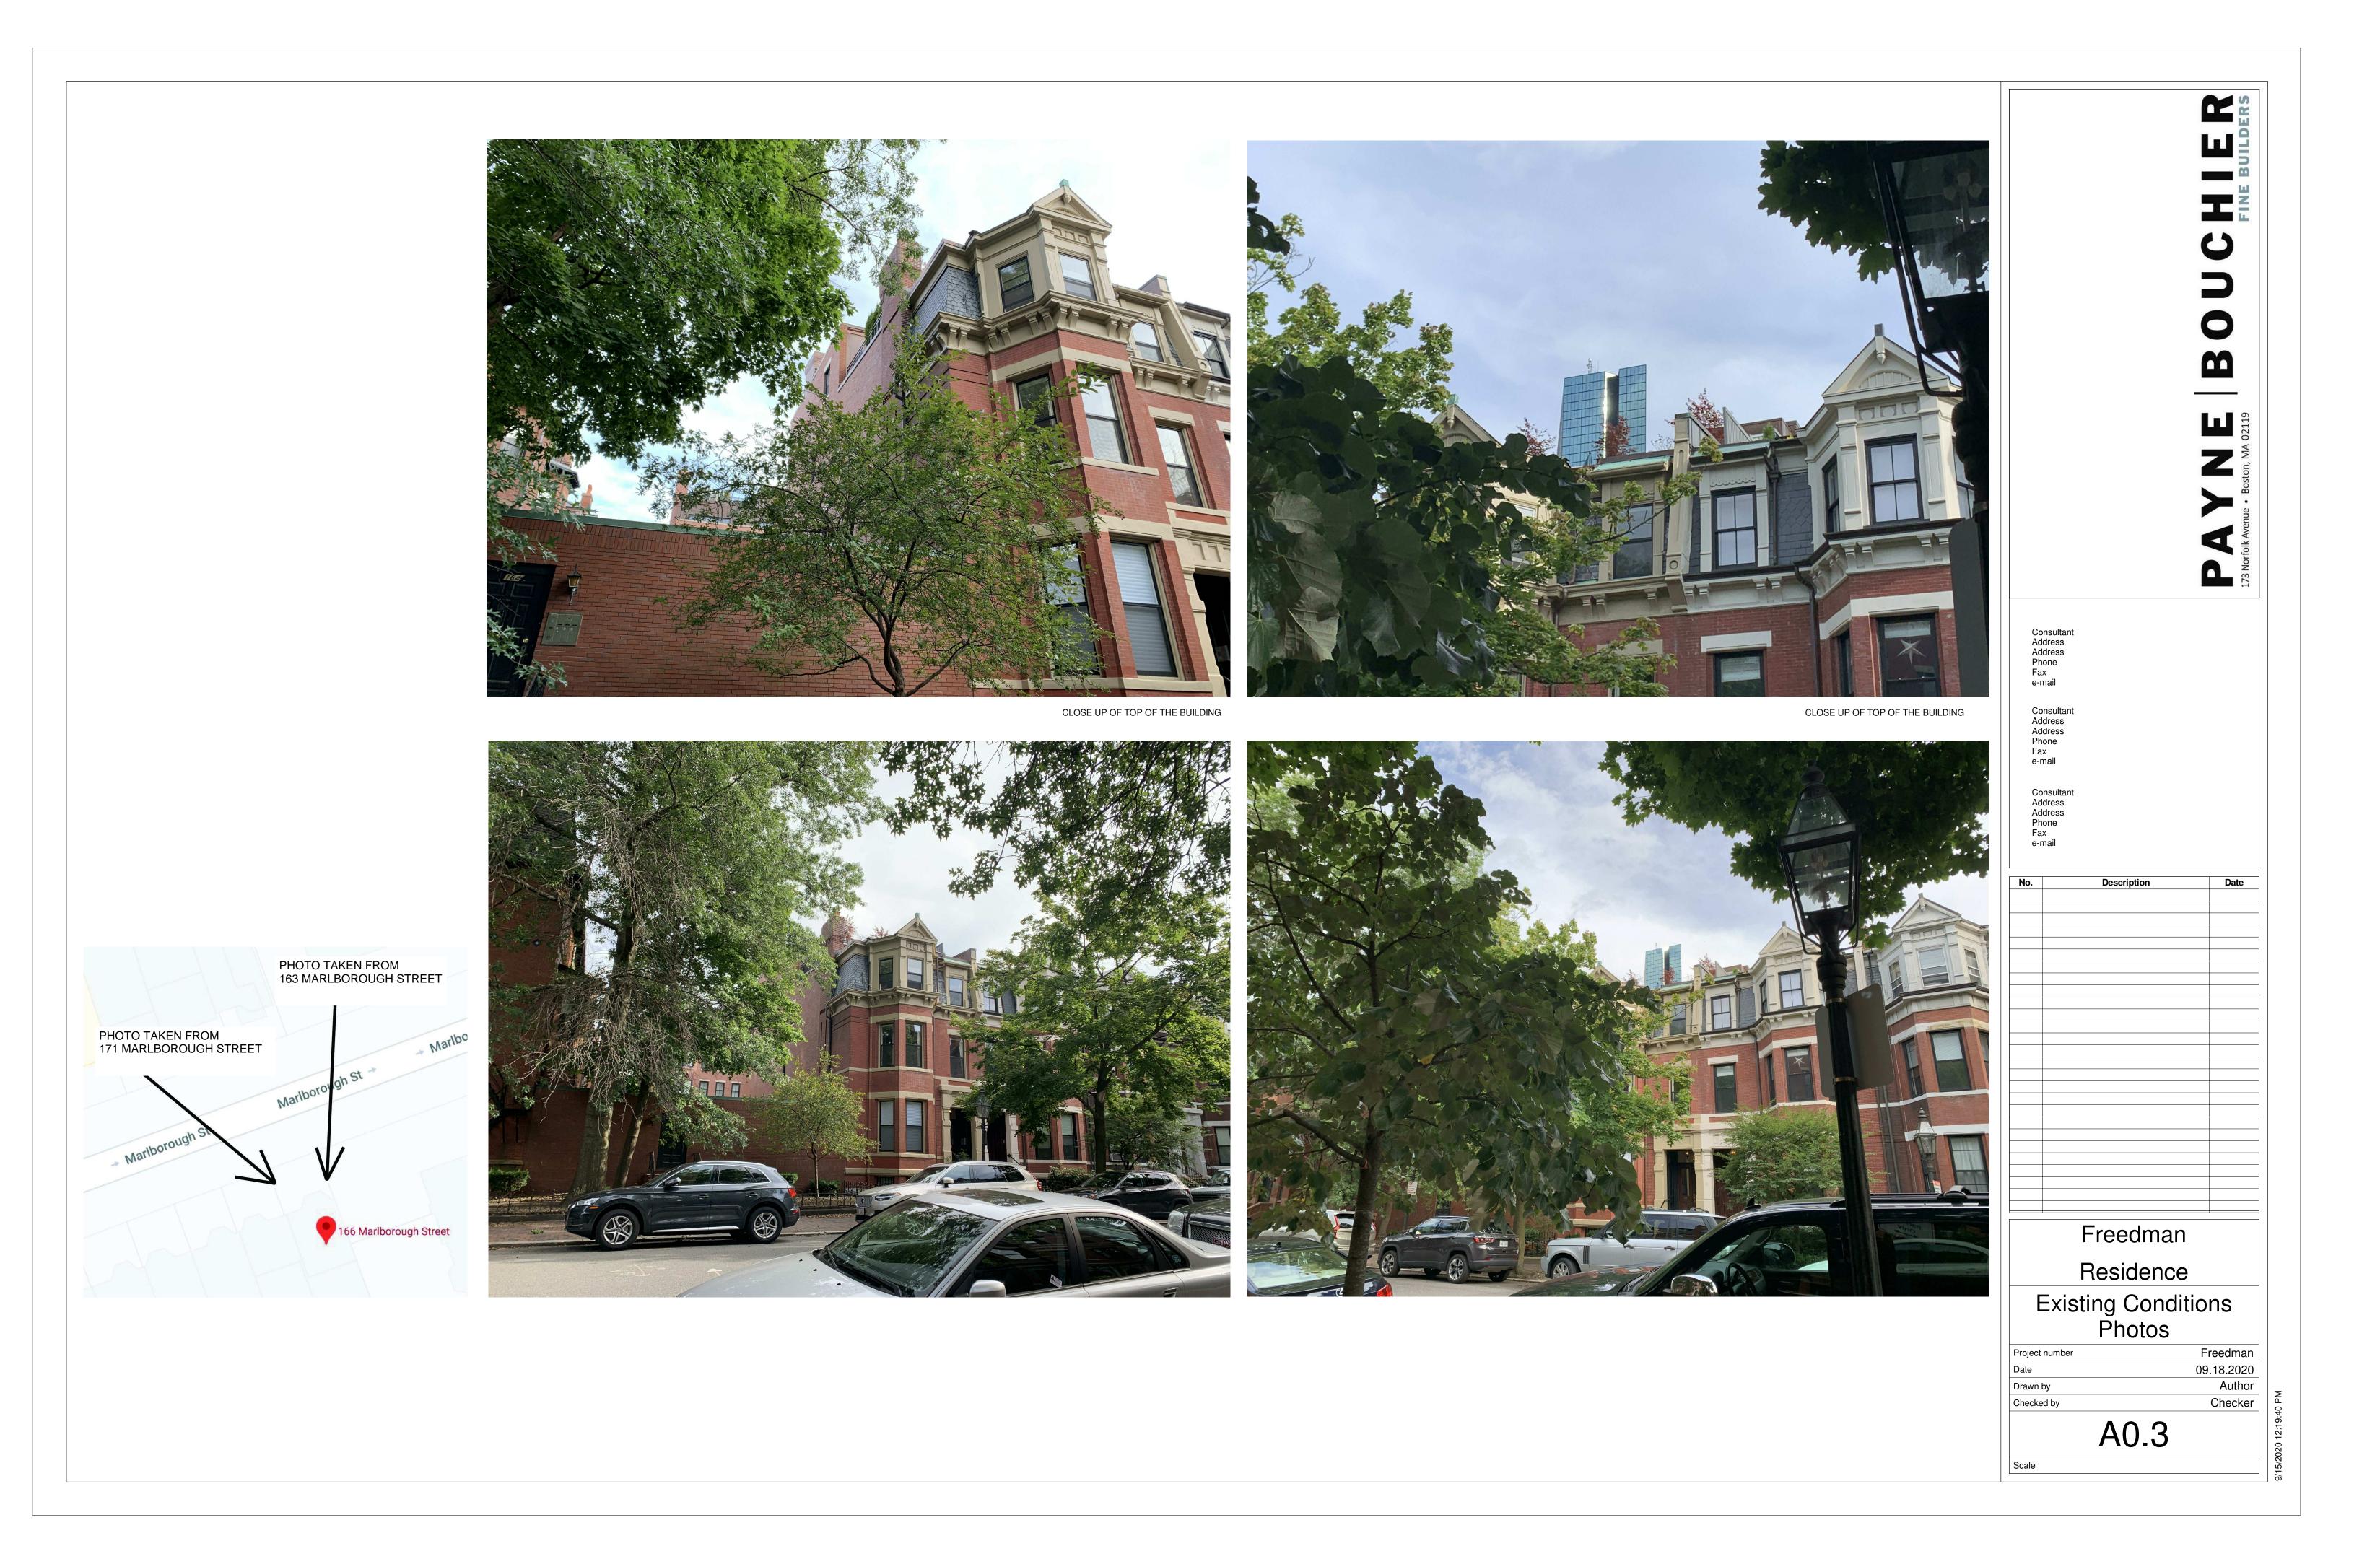



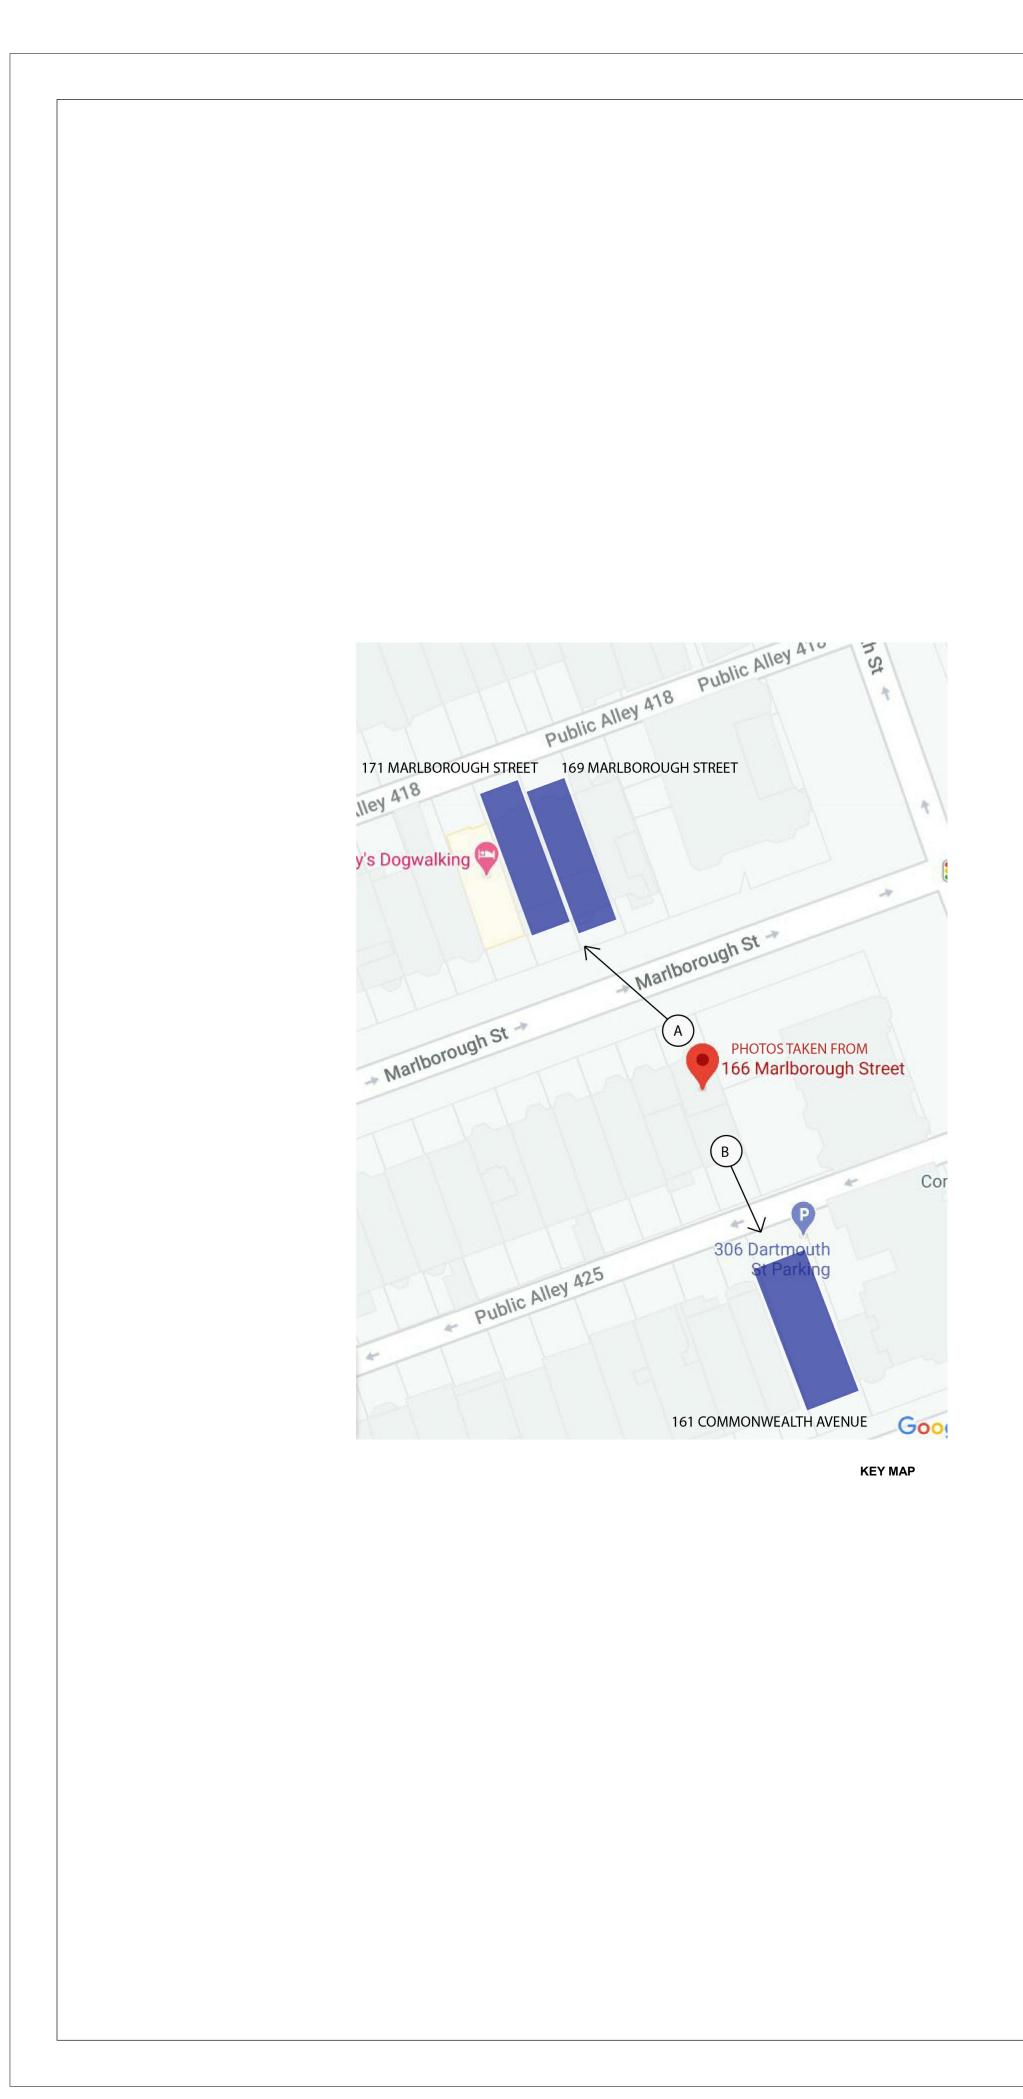

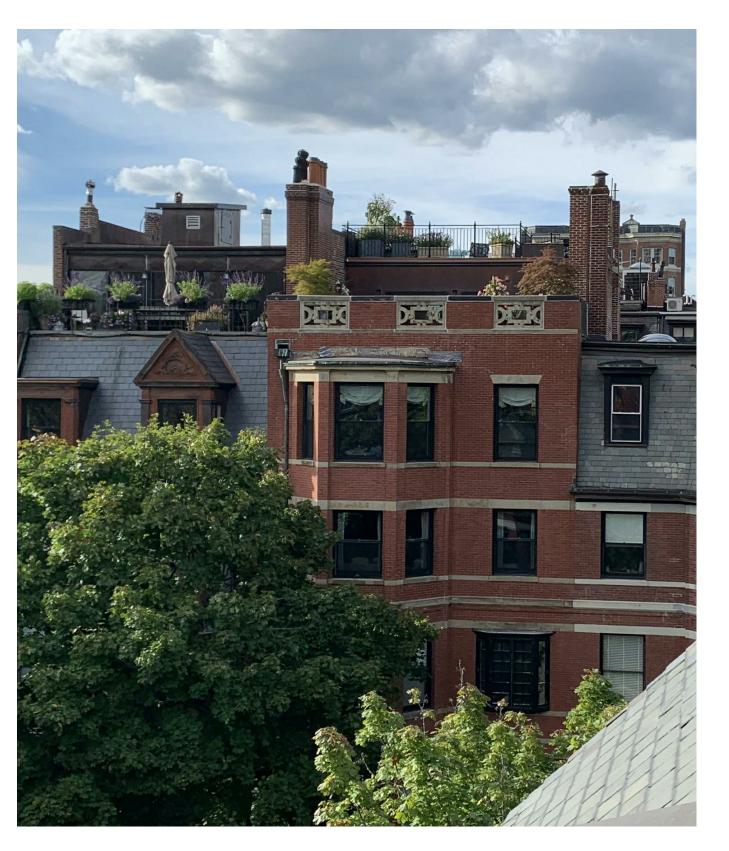


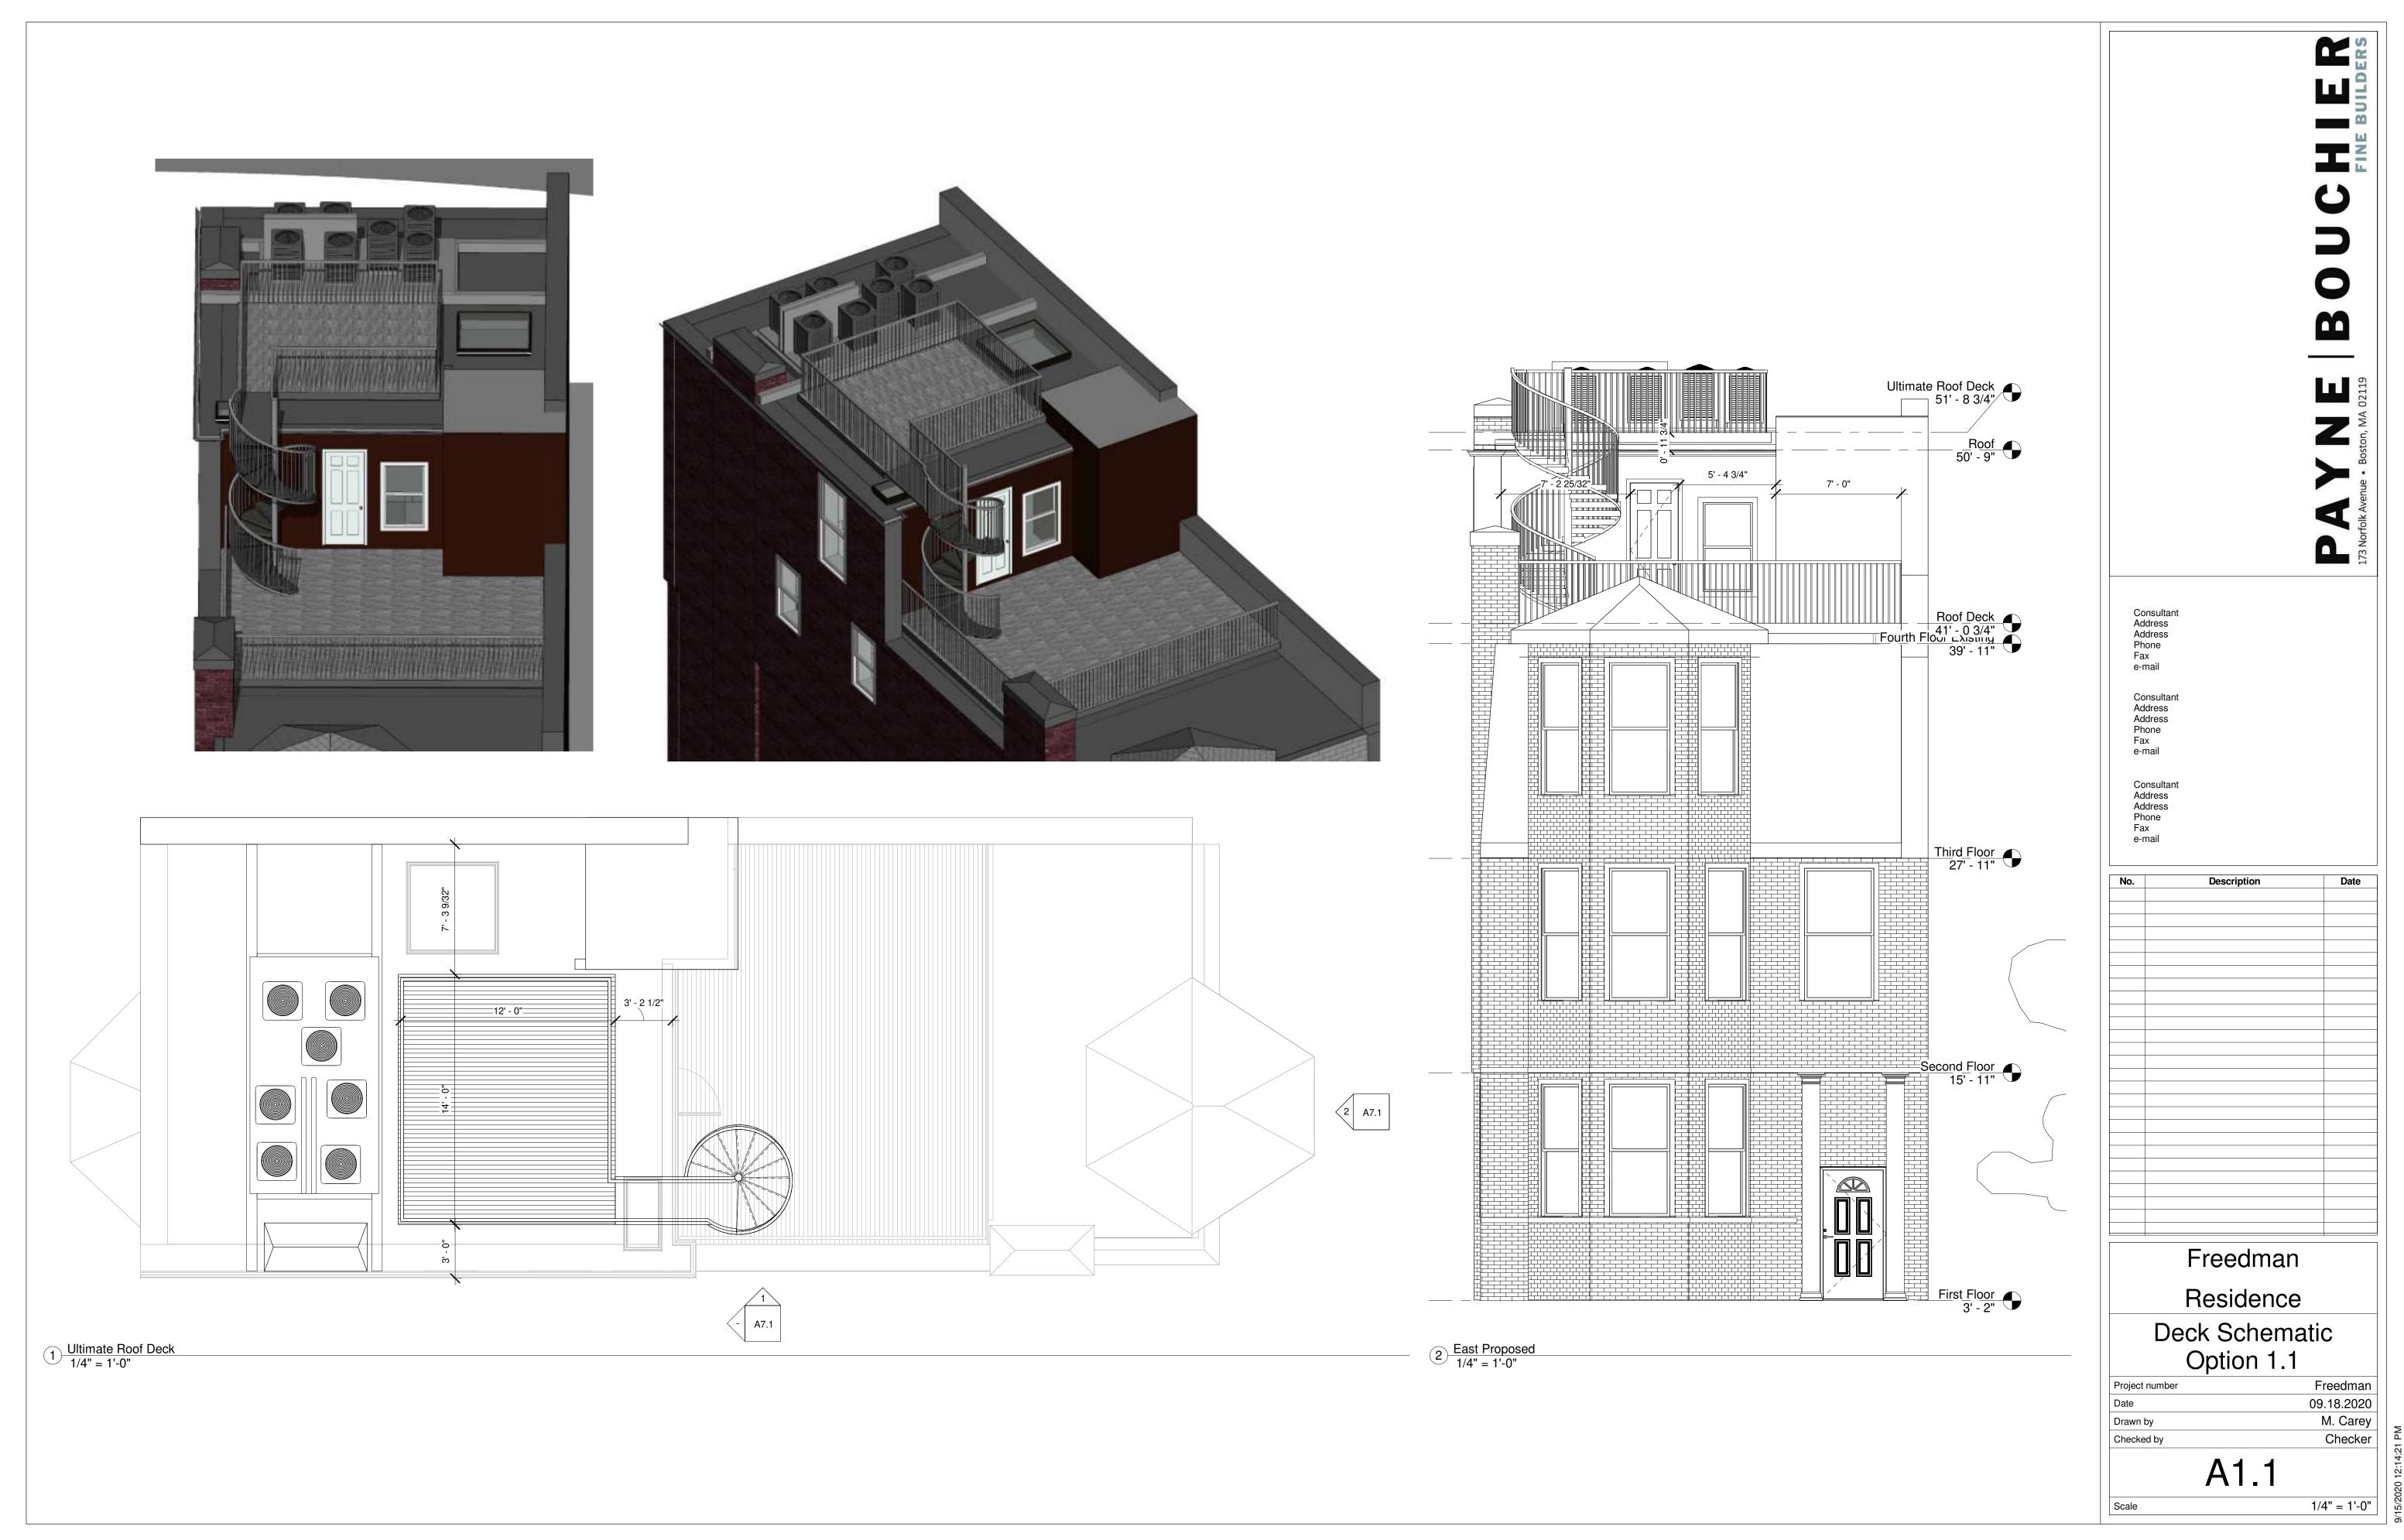


IMAGE A


IMAGE B

		BUILDERS
	-	
		A 02119
		73 Norfolk Avenue • Boston, MA 02119
		3 Norfolk Avenu
-	nsultant dress	
Ad Ph Fa	dress one	
Ad Ad	nsultant dress dress one	
Fa e-r	x nail	
Ad Ad Ph Fa	nsultant dress dress one x nail	
No.	Description	Date
	Freedman	
	Residence	
	Mock Up Photo Precedent Stud	S
Project Date	number F	y reedman .18.2020
Date Drawn Checke	ру	Author
	A0.5	Checker
Scale		








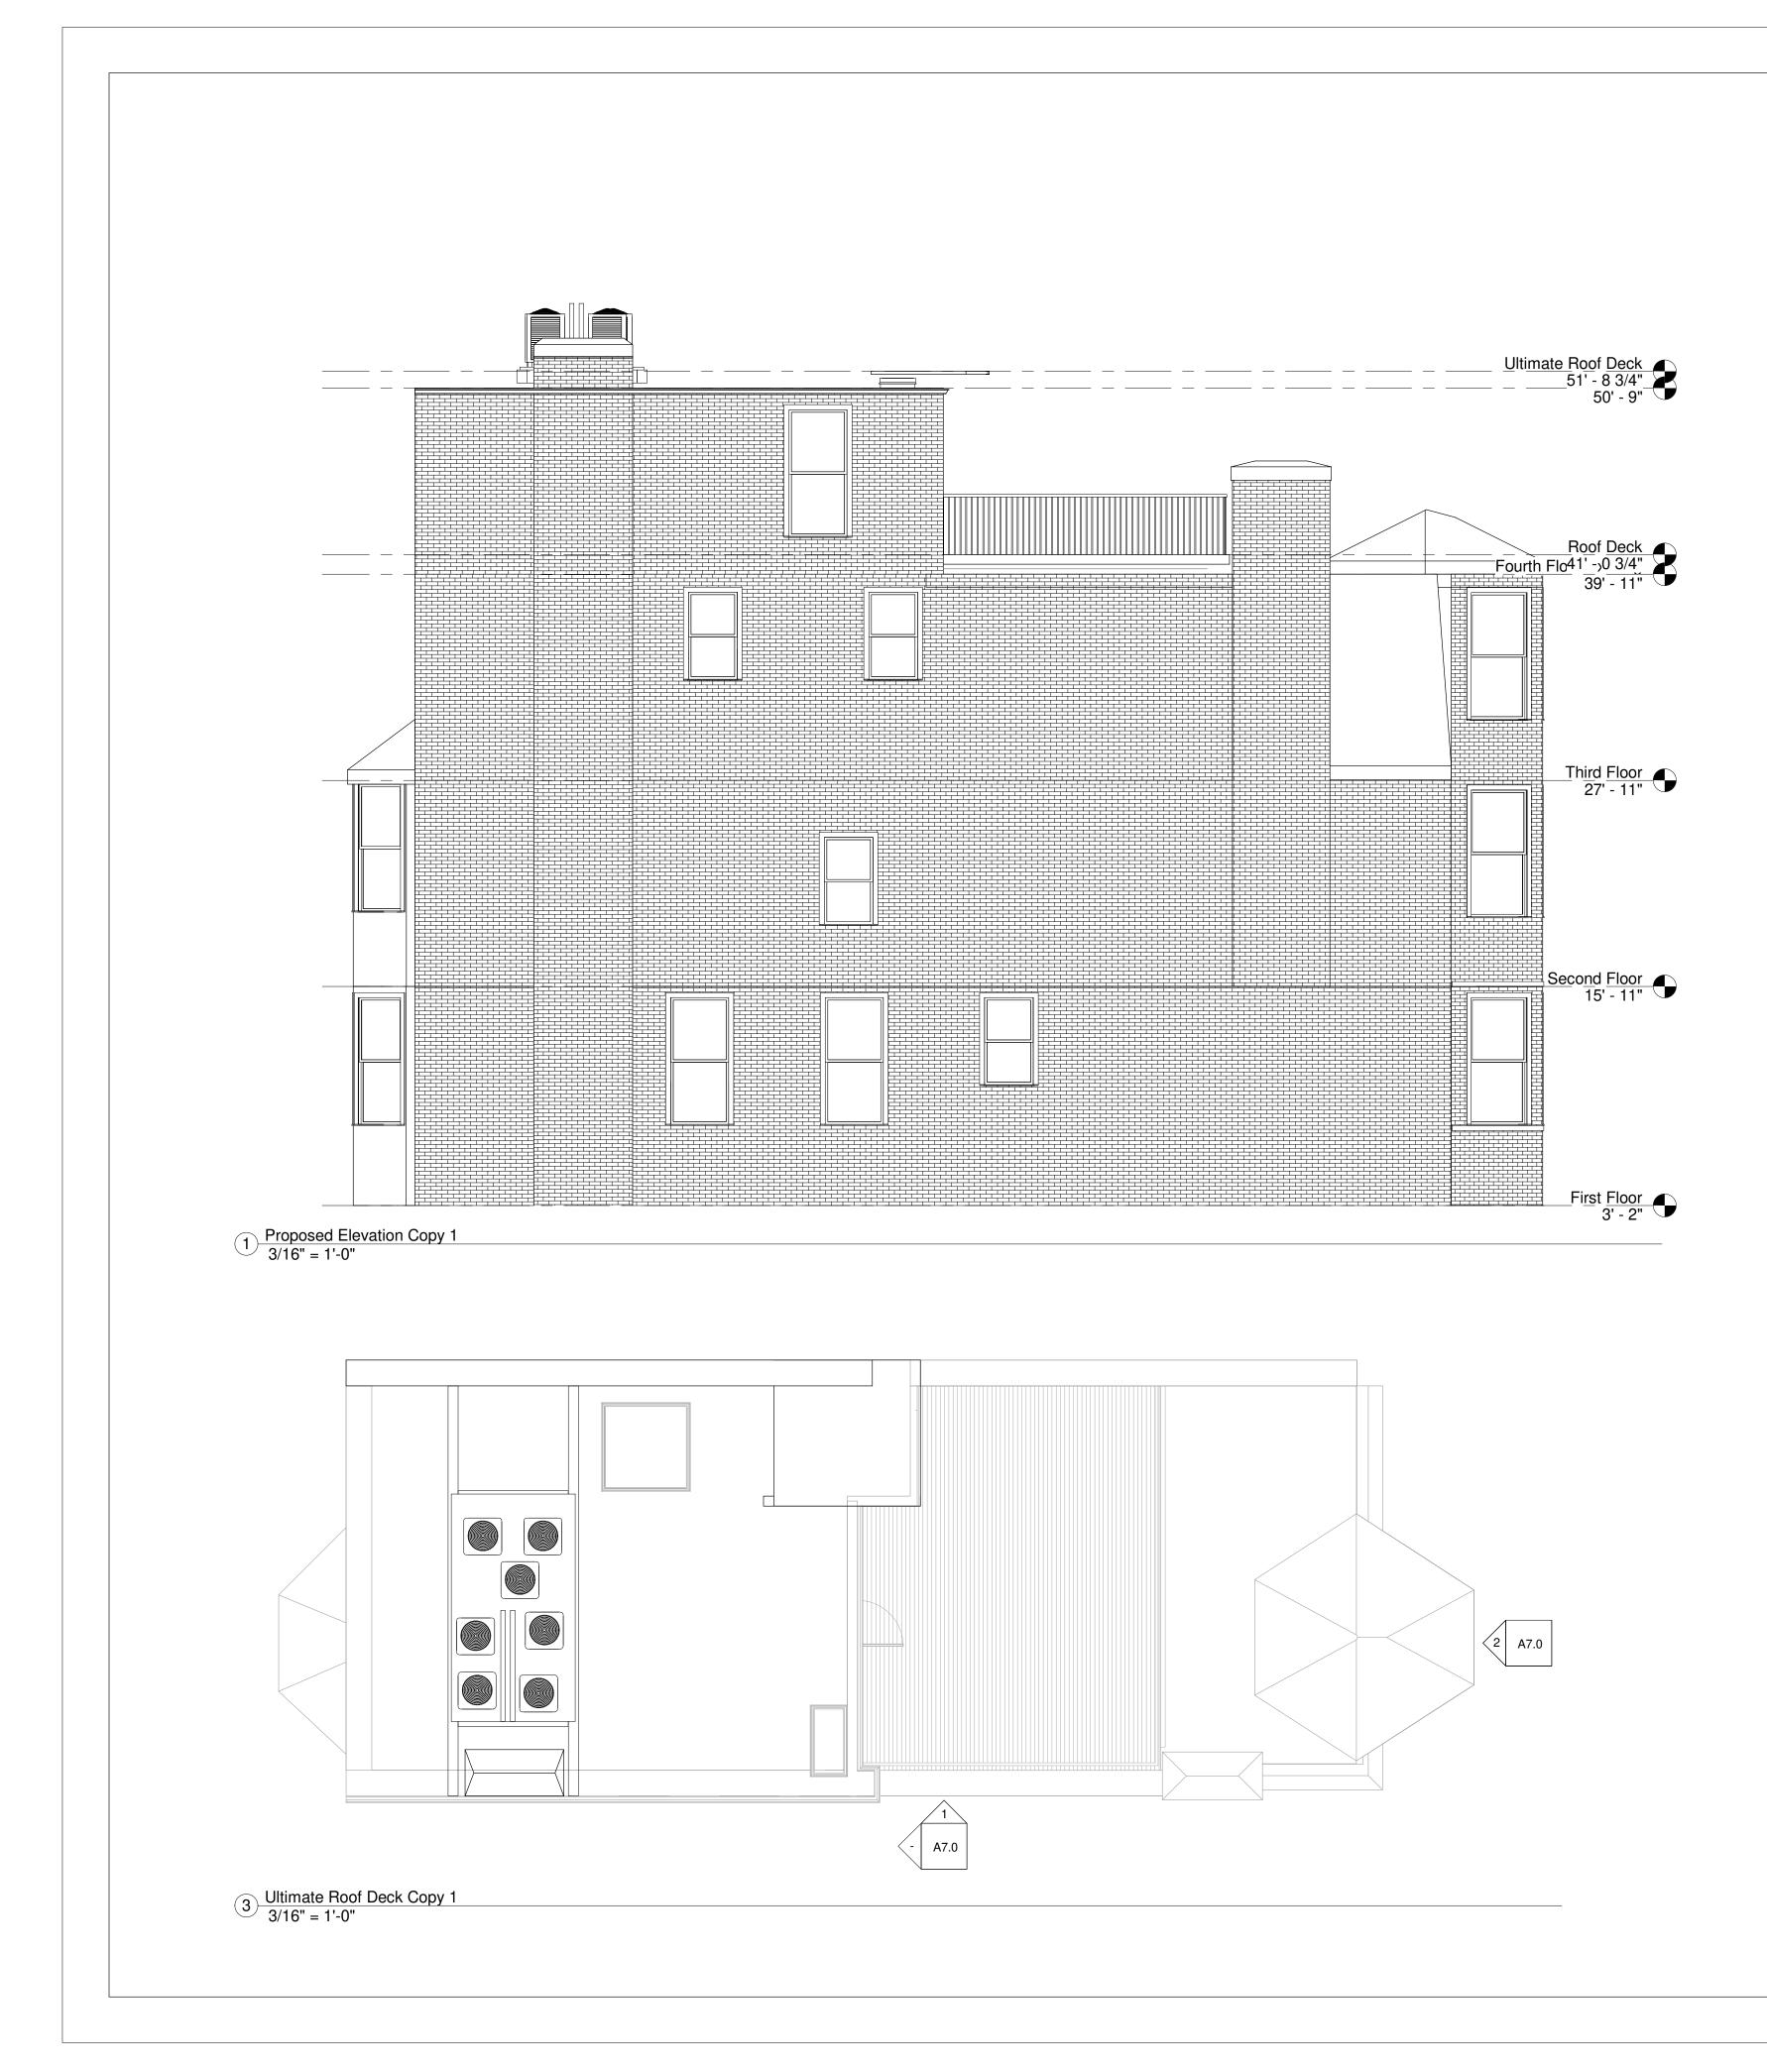





2 Proposed Front Elevation 3/16" = 1'-0"

				ERS
				L L
f Deck 8 3/4"				ň
<u>Roof</u> 50' - 9"				BOUC
f Deck 0 3/4")' - 11"				Boston, MA 02119
				PAA 173 Norfolk Avenue
<u> Floor</u> " - 11"				173 N
	A A P	onsultant ddress ddress hone ax		
	C	mail onsultant ddress		
<u>I Floor</u> 5' - 11"	Pl Fa	ddress hone ax ·mail		
	A A P Fa	onsultant ddress ddress hone ax mail		
t Floor 3' - 2"	No.		Description	Date
			Freedmar	
		Residence		
		Existing Plans and Elevations		
	Date Drawn			Freedman 09.18.2020 M. Carey
	Check	ed by	A7.0	Checker 3/16" = 1'-0"
	Scale			3/16" = 1'-0"

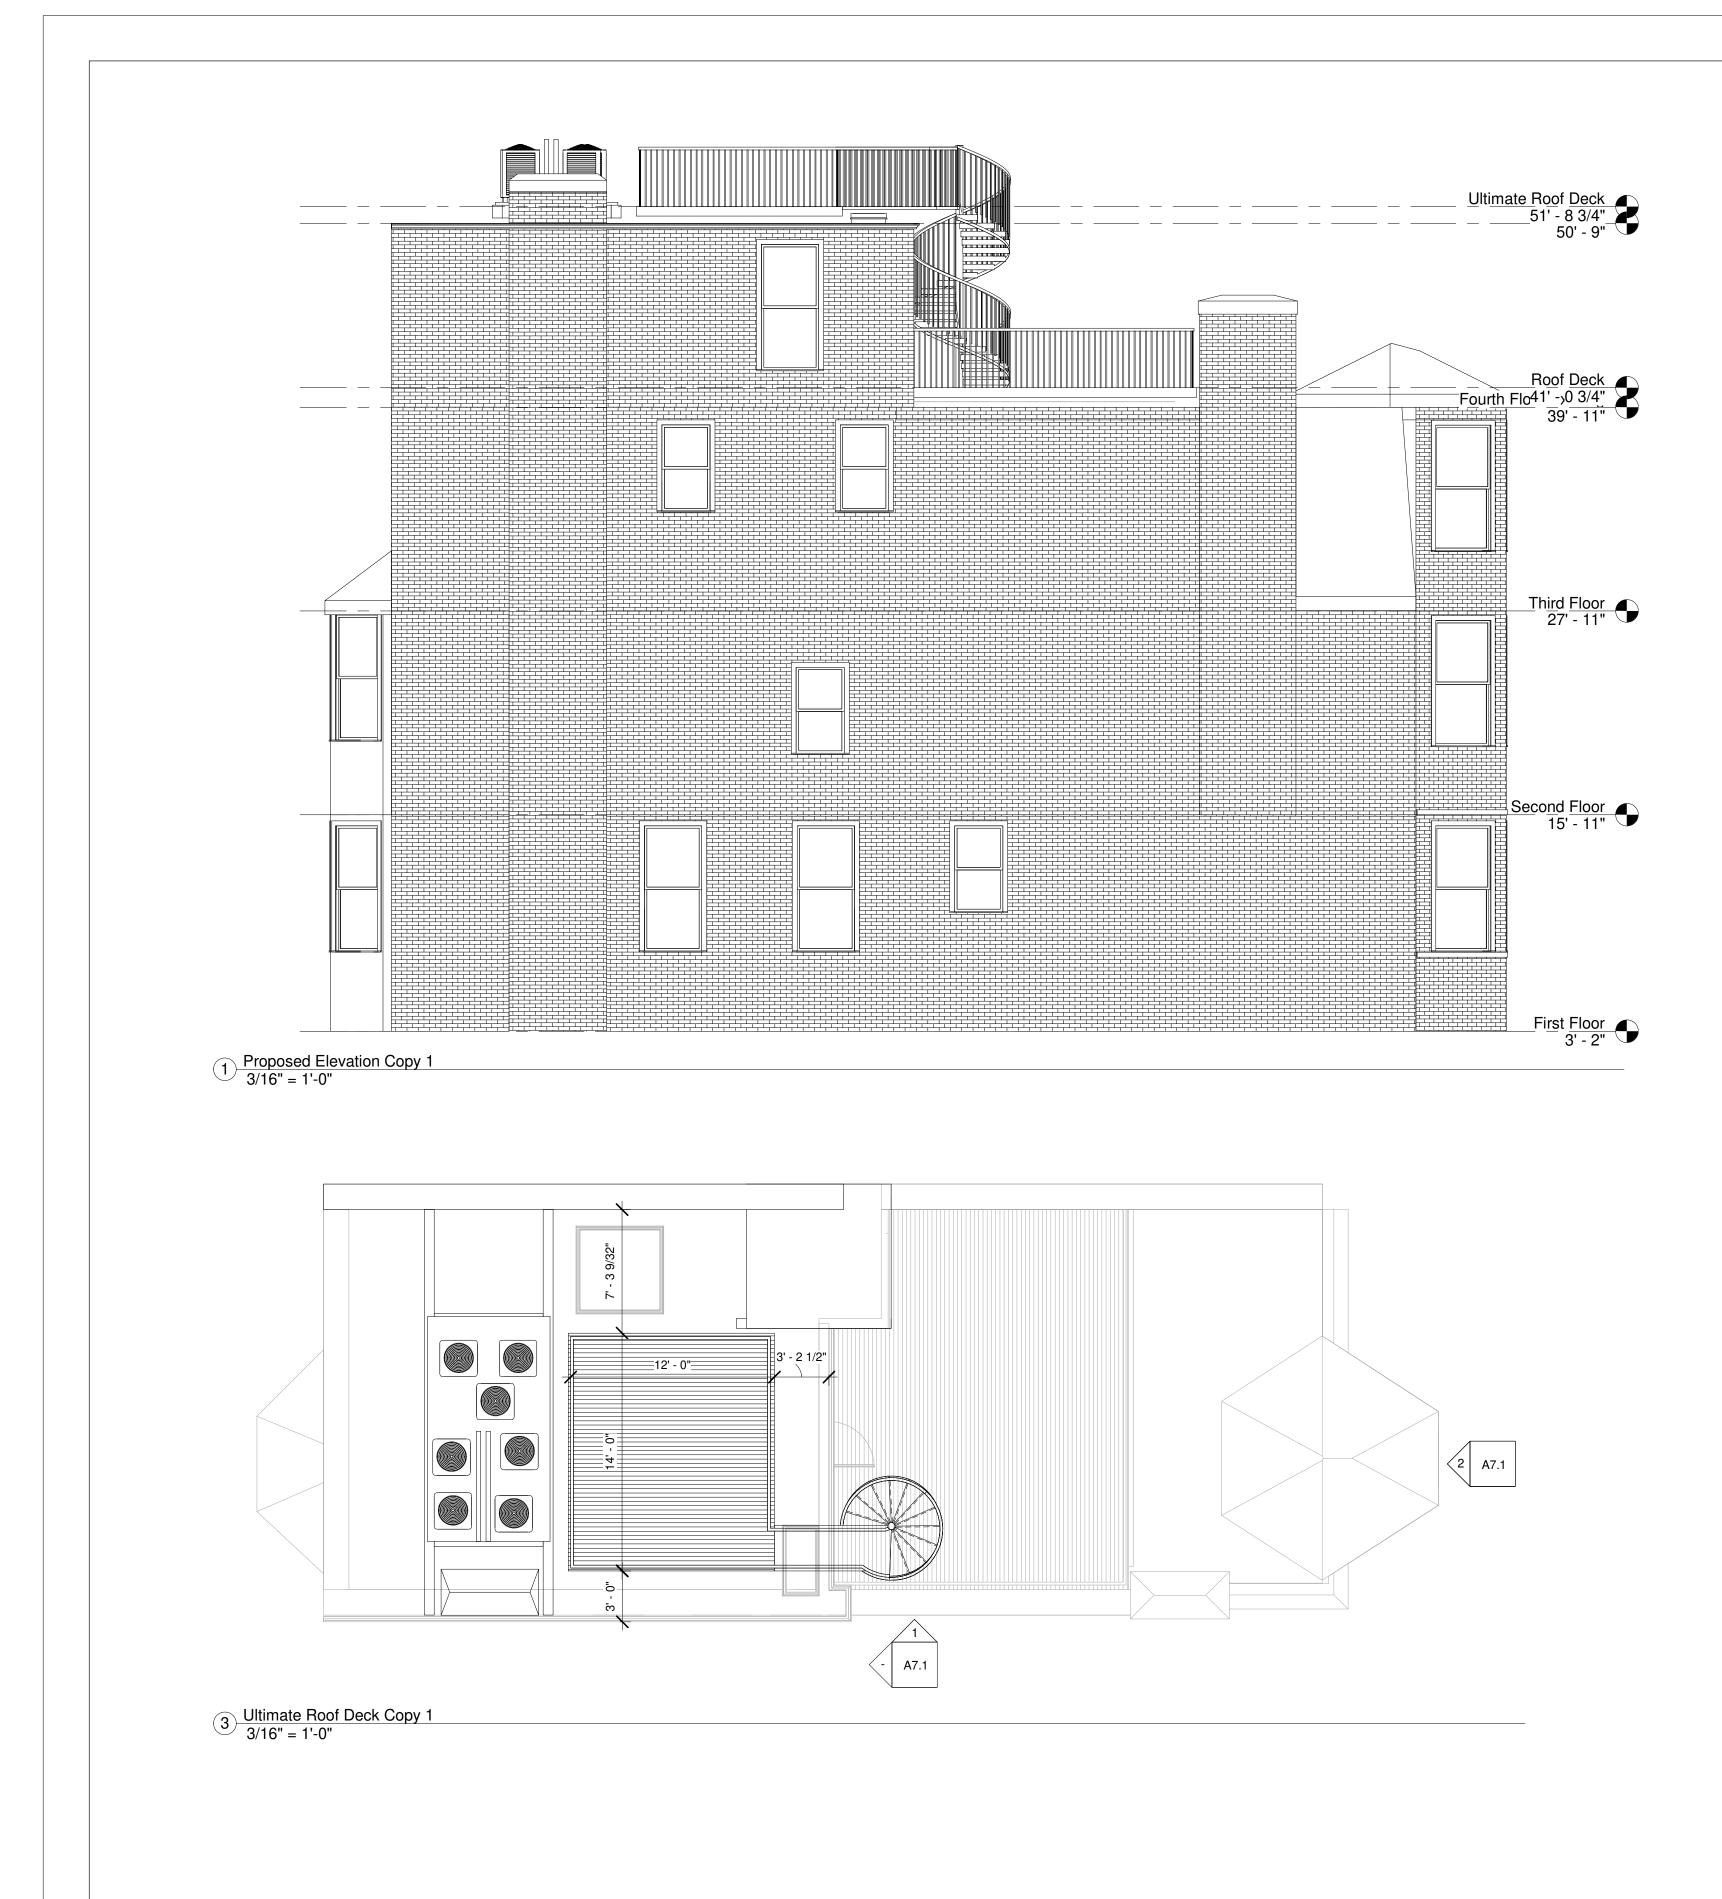

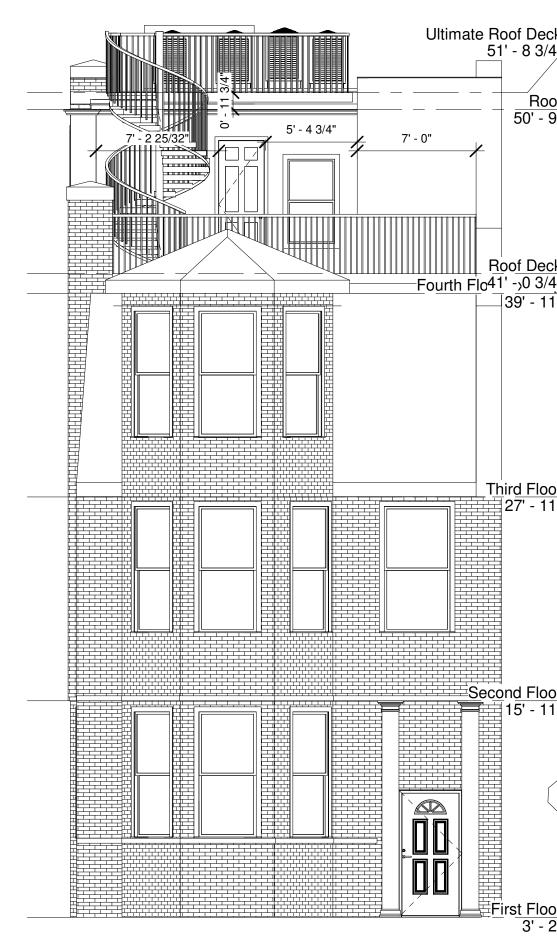

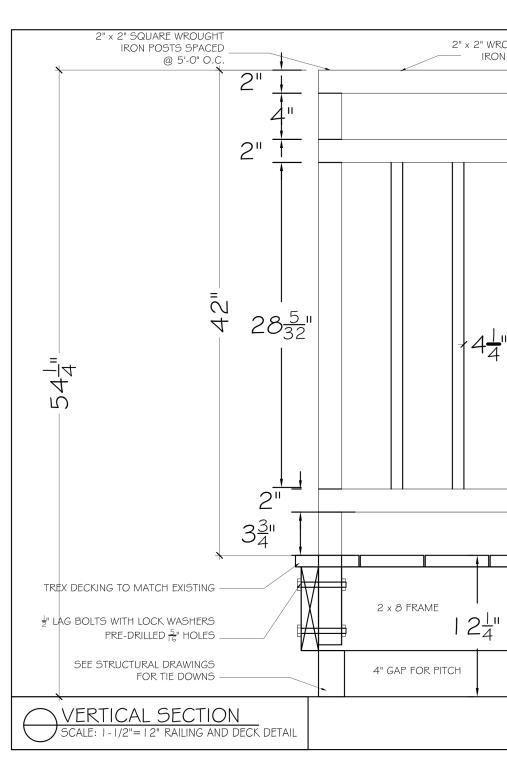2 Proposed Front Elevation 3/16" = 1'-0"



eck		
eck /4"		
nof 🕥		
9"		
eck		
eck /4" 11"		
<u>oor</u> 11"		
11" 🛡		
/		
oor 🕥		
<u>bor</u> 11"		
\frown		
oor		
<u>00r</u> 2"		
2"		
2"		
]	
ROUGHT		
ROUGHT DN RAILS		
ROUGHT DN RAILS		

		FINE BUILDERS
		5000
	_	D 02119 02119
		Avenue • Boston, MA 02119
	onsultant	173 Norfolk Avenue
Ac Pr Fa e-I Cc Ac	Idress Idress Ione Ix mail onsultant Idress Idress	
Pr Fa e-I Co Ac Ac	none IX mail ponsultant Idress Idress Idress	
Fa e-I	mail	
	Description	Date
	Freedman	
P	Residence Proposed Floor P	lan
	nd Elevations - O	pt 1
		reedman
Project Date Drawn		.18.2020 M. Carey
Project Date	by	

