


107 CHESTNUT STREET

UNIT 2, BOSTON, MASSACHUSETTS

GARDEN TRELLIS

Schedule of Drawings

APRIL 19, 2023

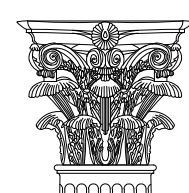

Pauli & Uribe Architects LLC
Architect

121 Mount Vernon Street | Boston, MA 02108
617-221-0954 Office



PROJECT SUMMARY:

- INSTALL NEW TRELLIS AT 107 CHESTNUT STREET GARDEN WALL. TOP PORTION OF NEW TRELLIS ABOVE EXISTING MASONRY WALL IS VISIBLE FROM DAVID G MUGAR WAY.


DRAWING INDEX:

Sht. No.	Title
T000	TITLE SHEET & EXISTING PHOTOGRAPHS
EC-1	EXISTING CONDITIONS GARDEN PLAN
EC-2	EXISTING CONDITIONS GARDEN ELEVATIONS
A-1	PROPOSED GARDEN PLAN
A-2	PROPOSED GARDEN ELEVATIONS
A-3	PROPOSED GARDEN SECTION & DETAILS


LOCATION MAP:

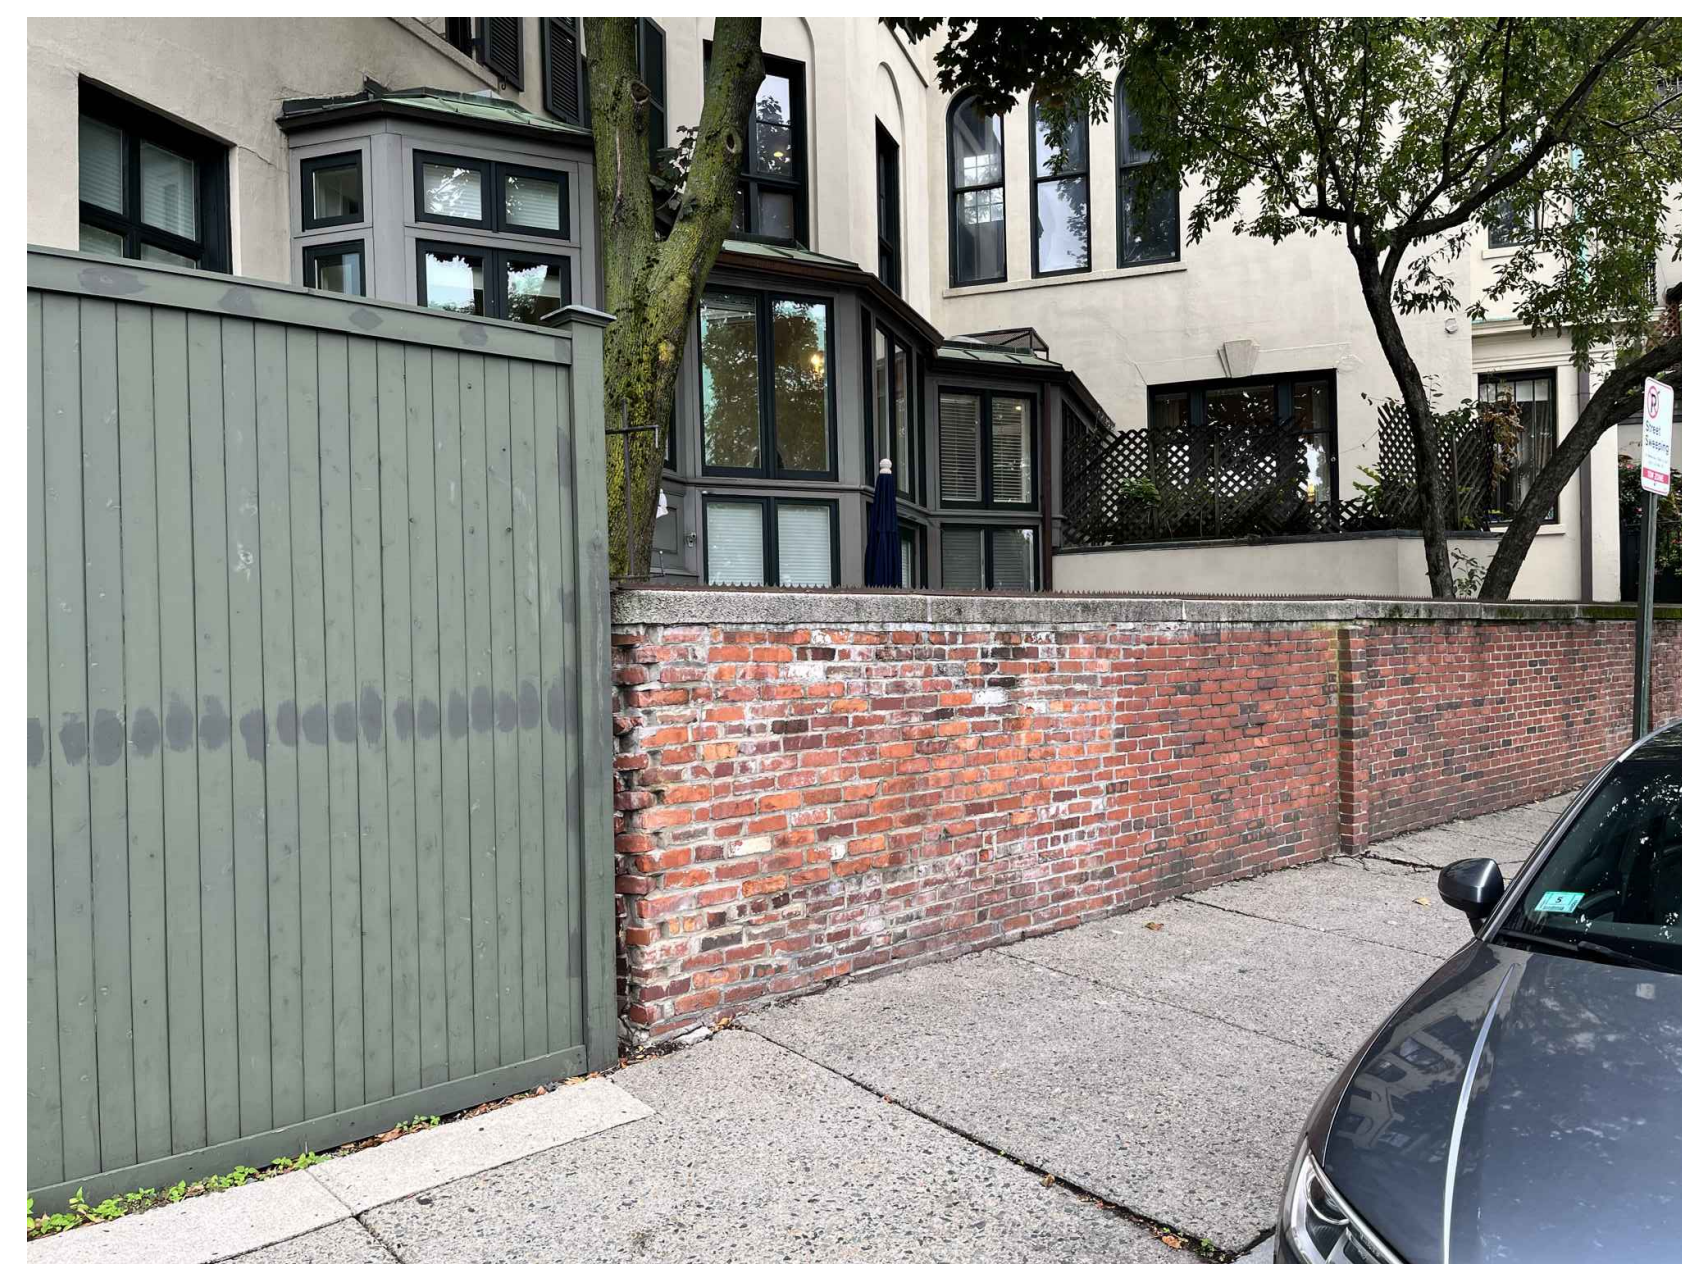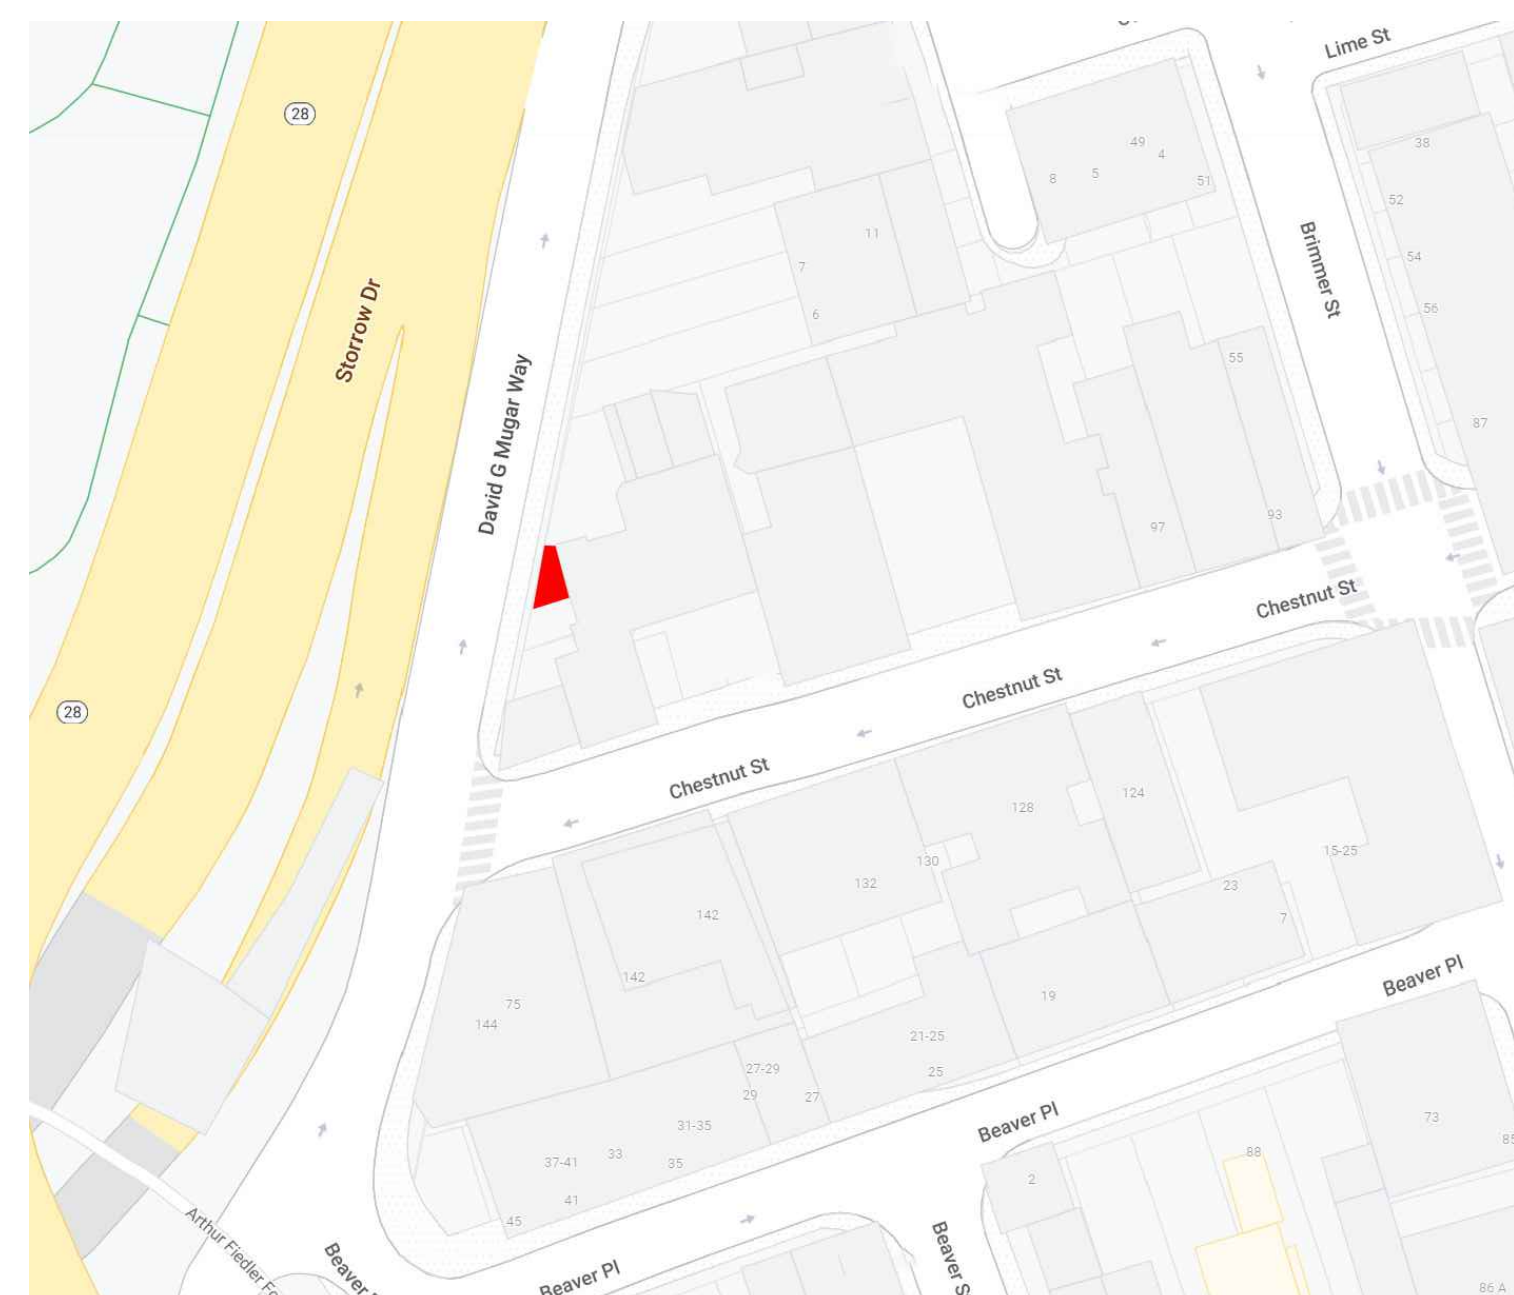


1 PHOTO VIA DAVID G MUGAR WAY

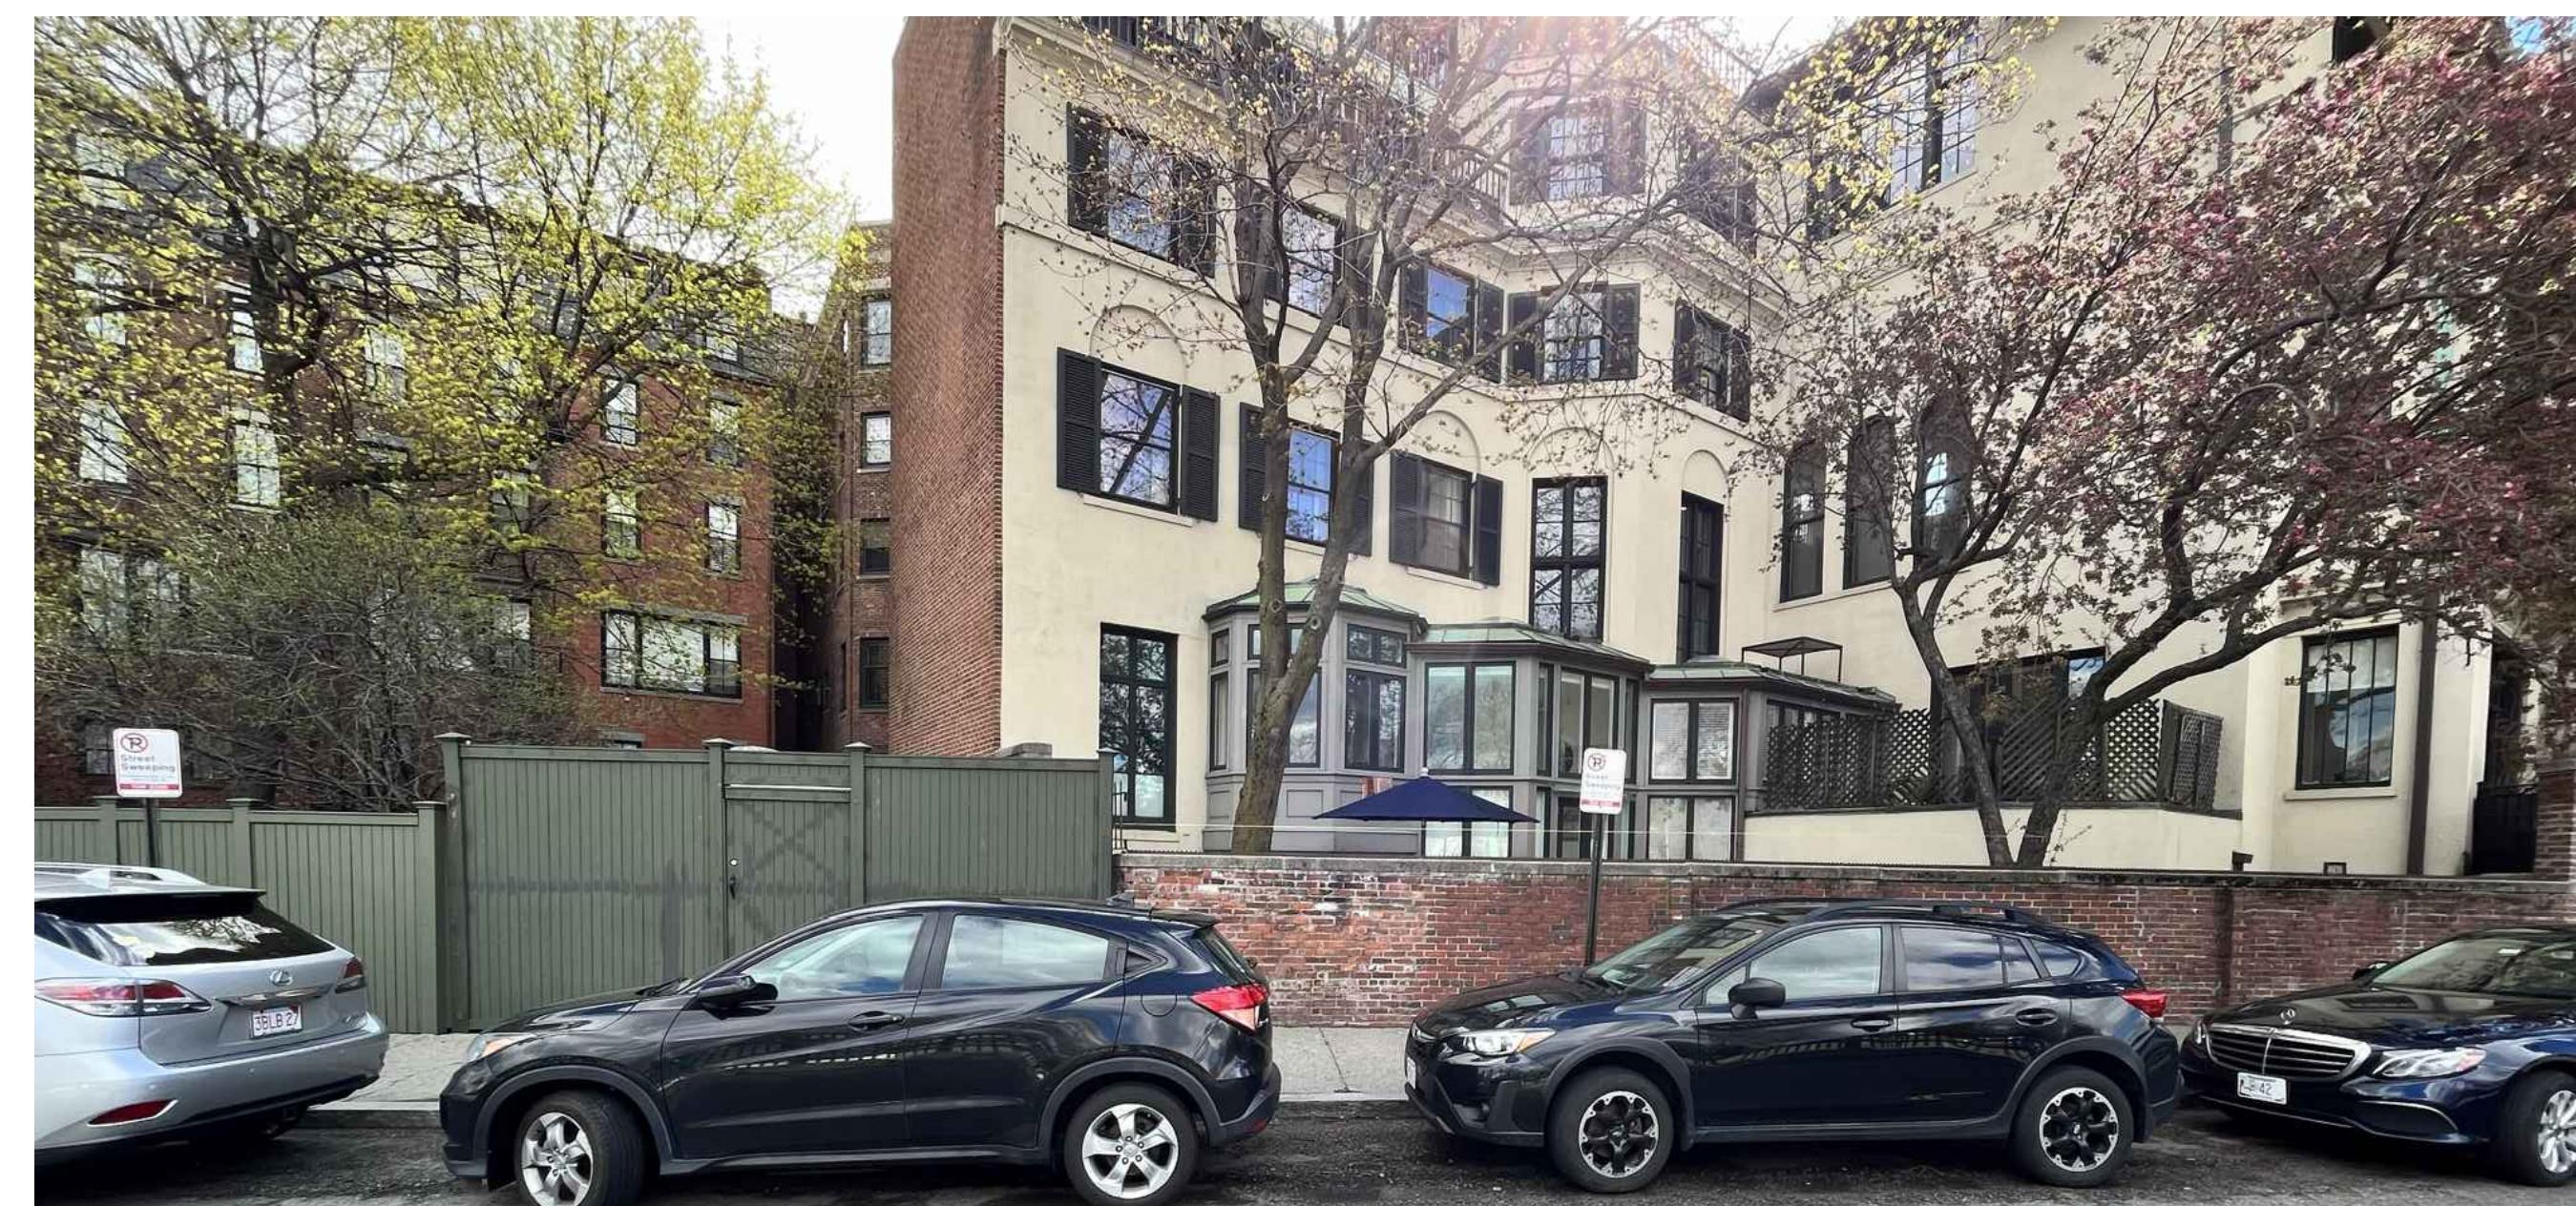


2 PHOTO VIA DAVID G MUGAR WAY

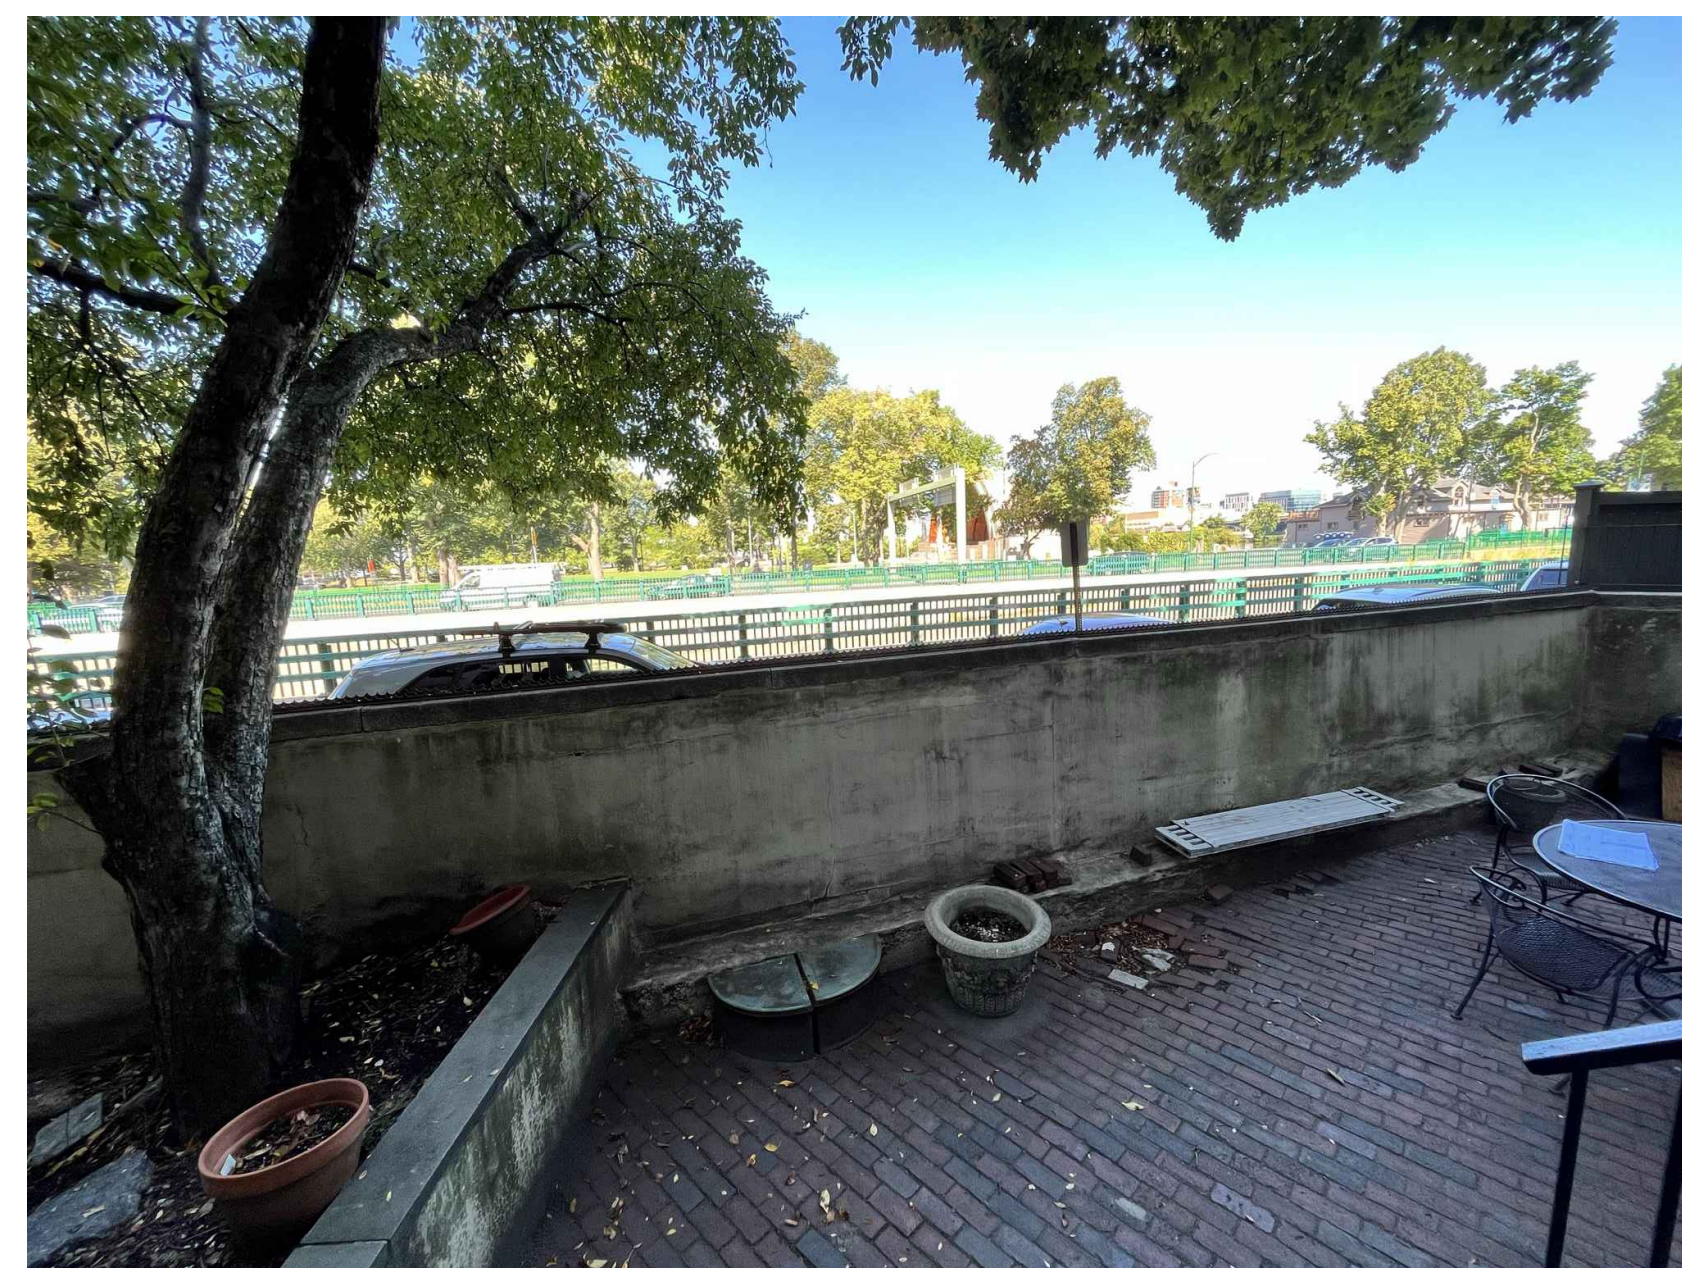


3 PHOTO VIA 107 CHESTNUT STREET GARDEN

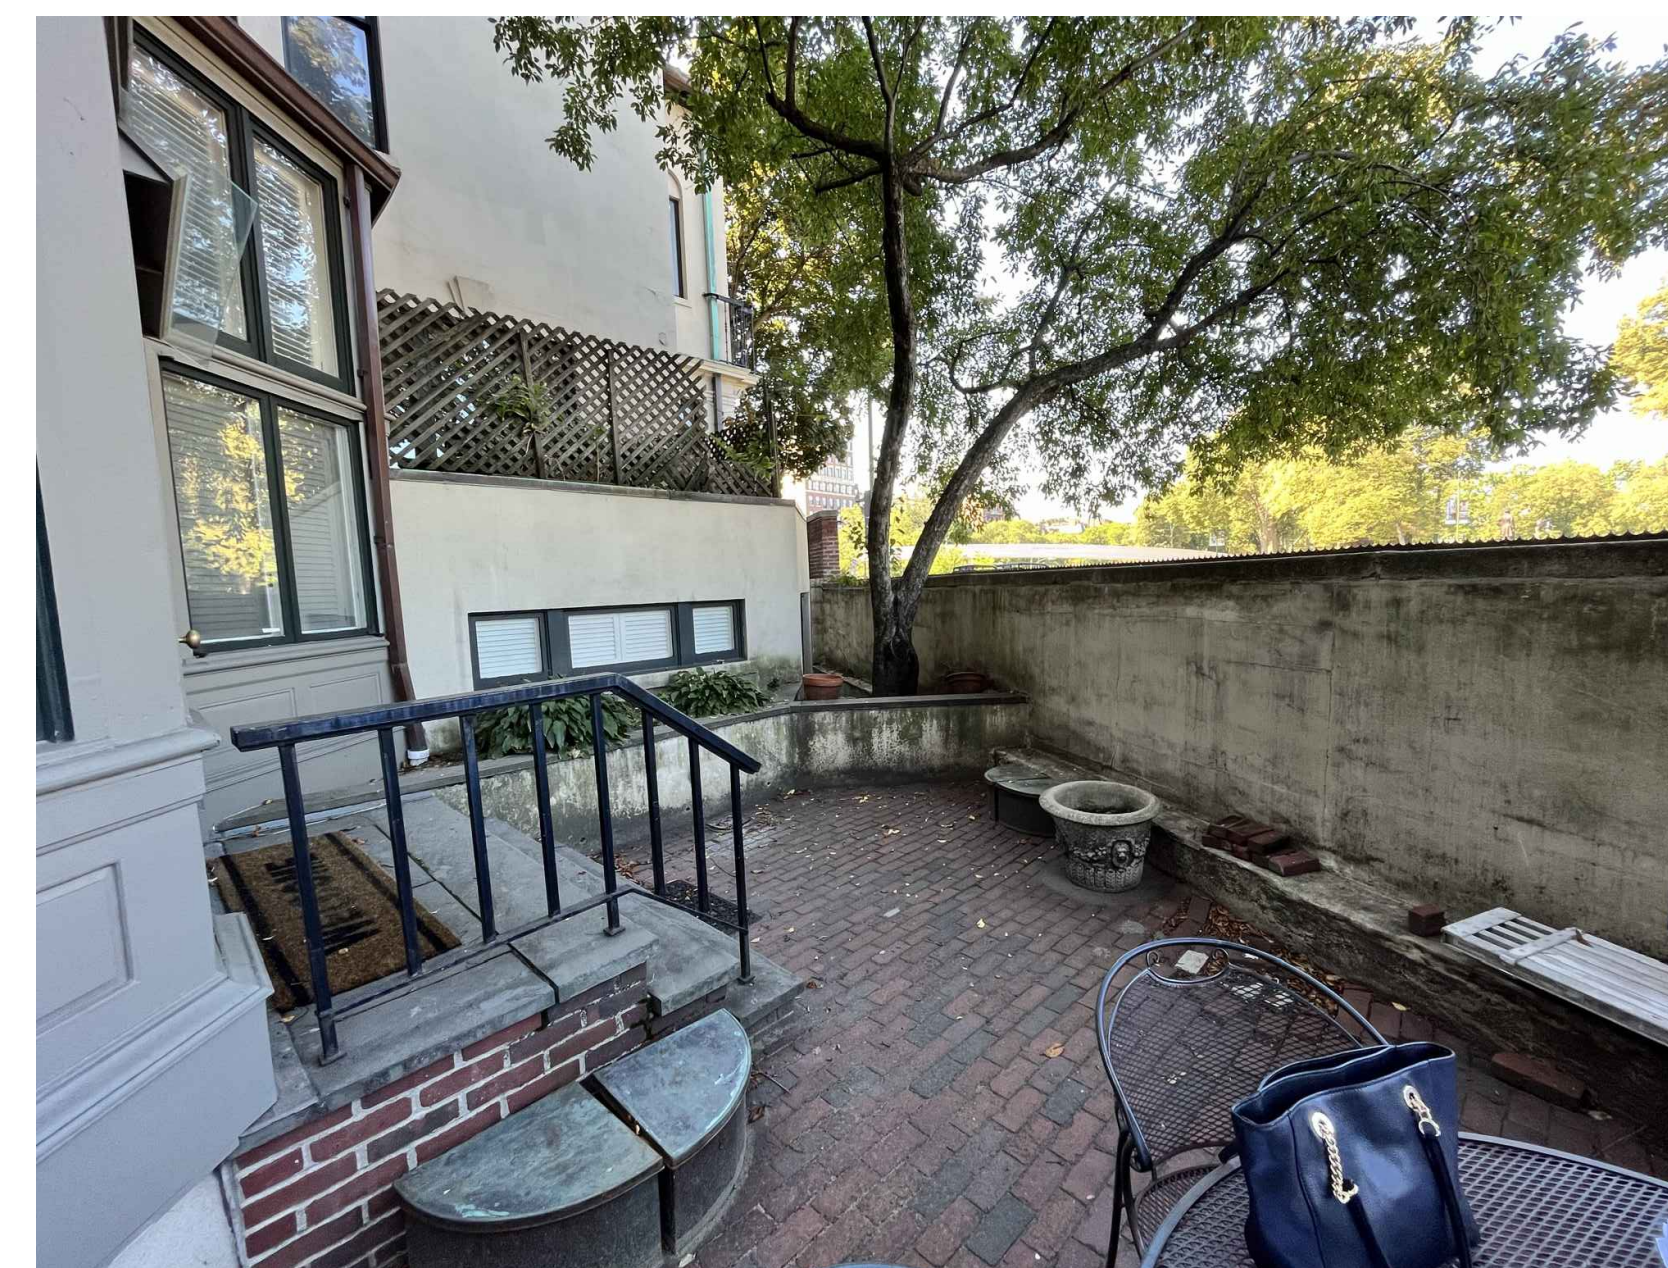

4 PHOTO VIA 107 CHESTNUT STREET GARDEN

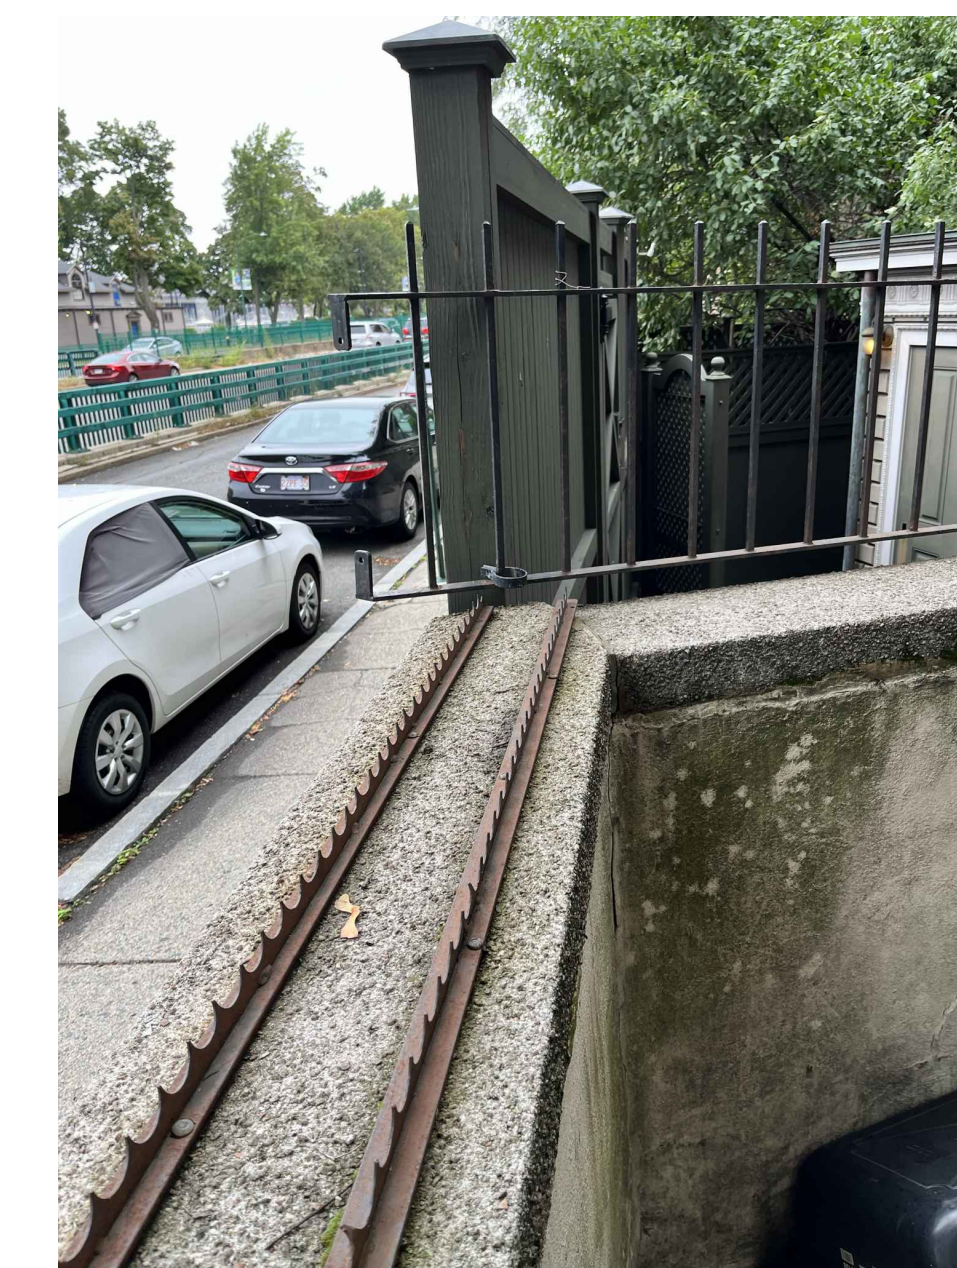

5 PHOTO OF EXISTING WALL TOP

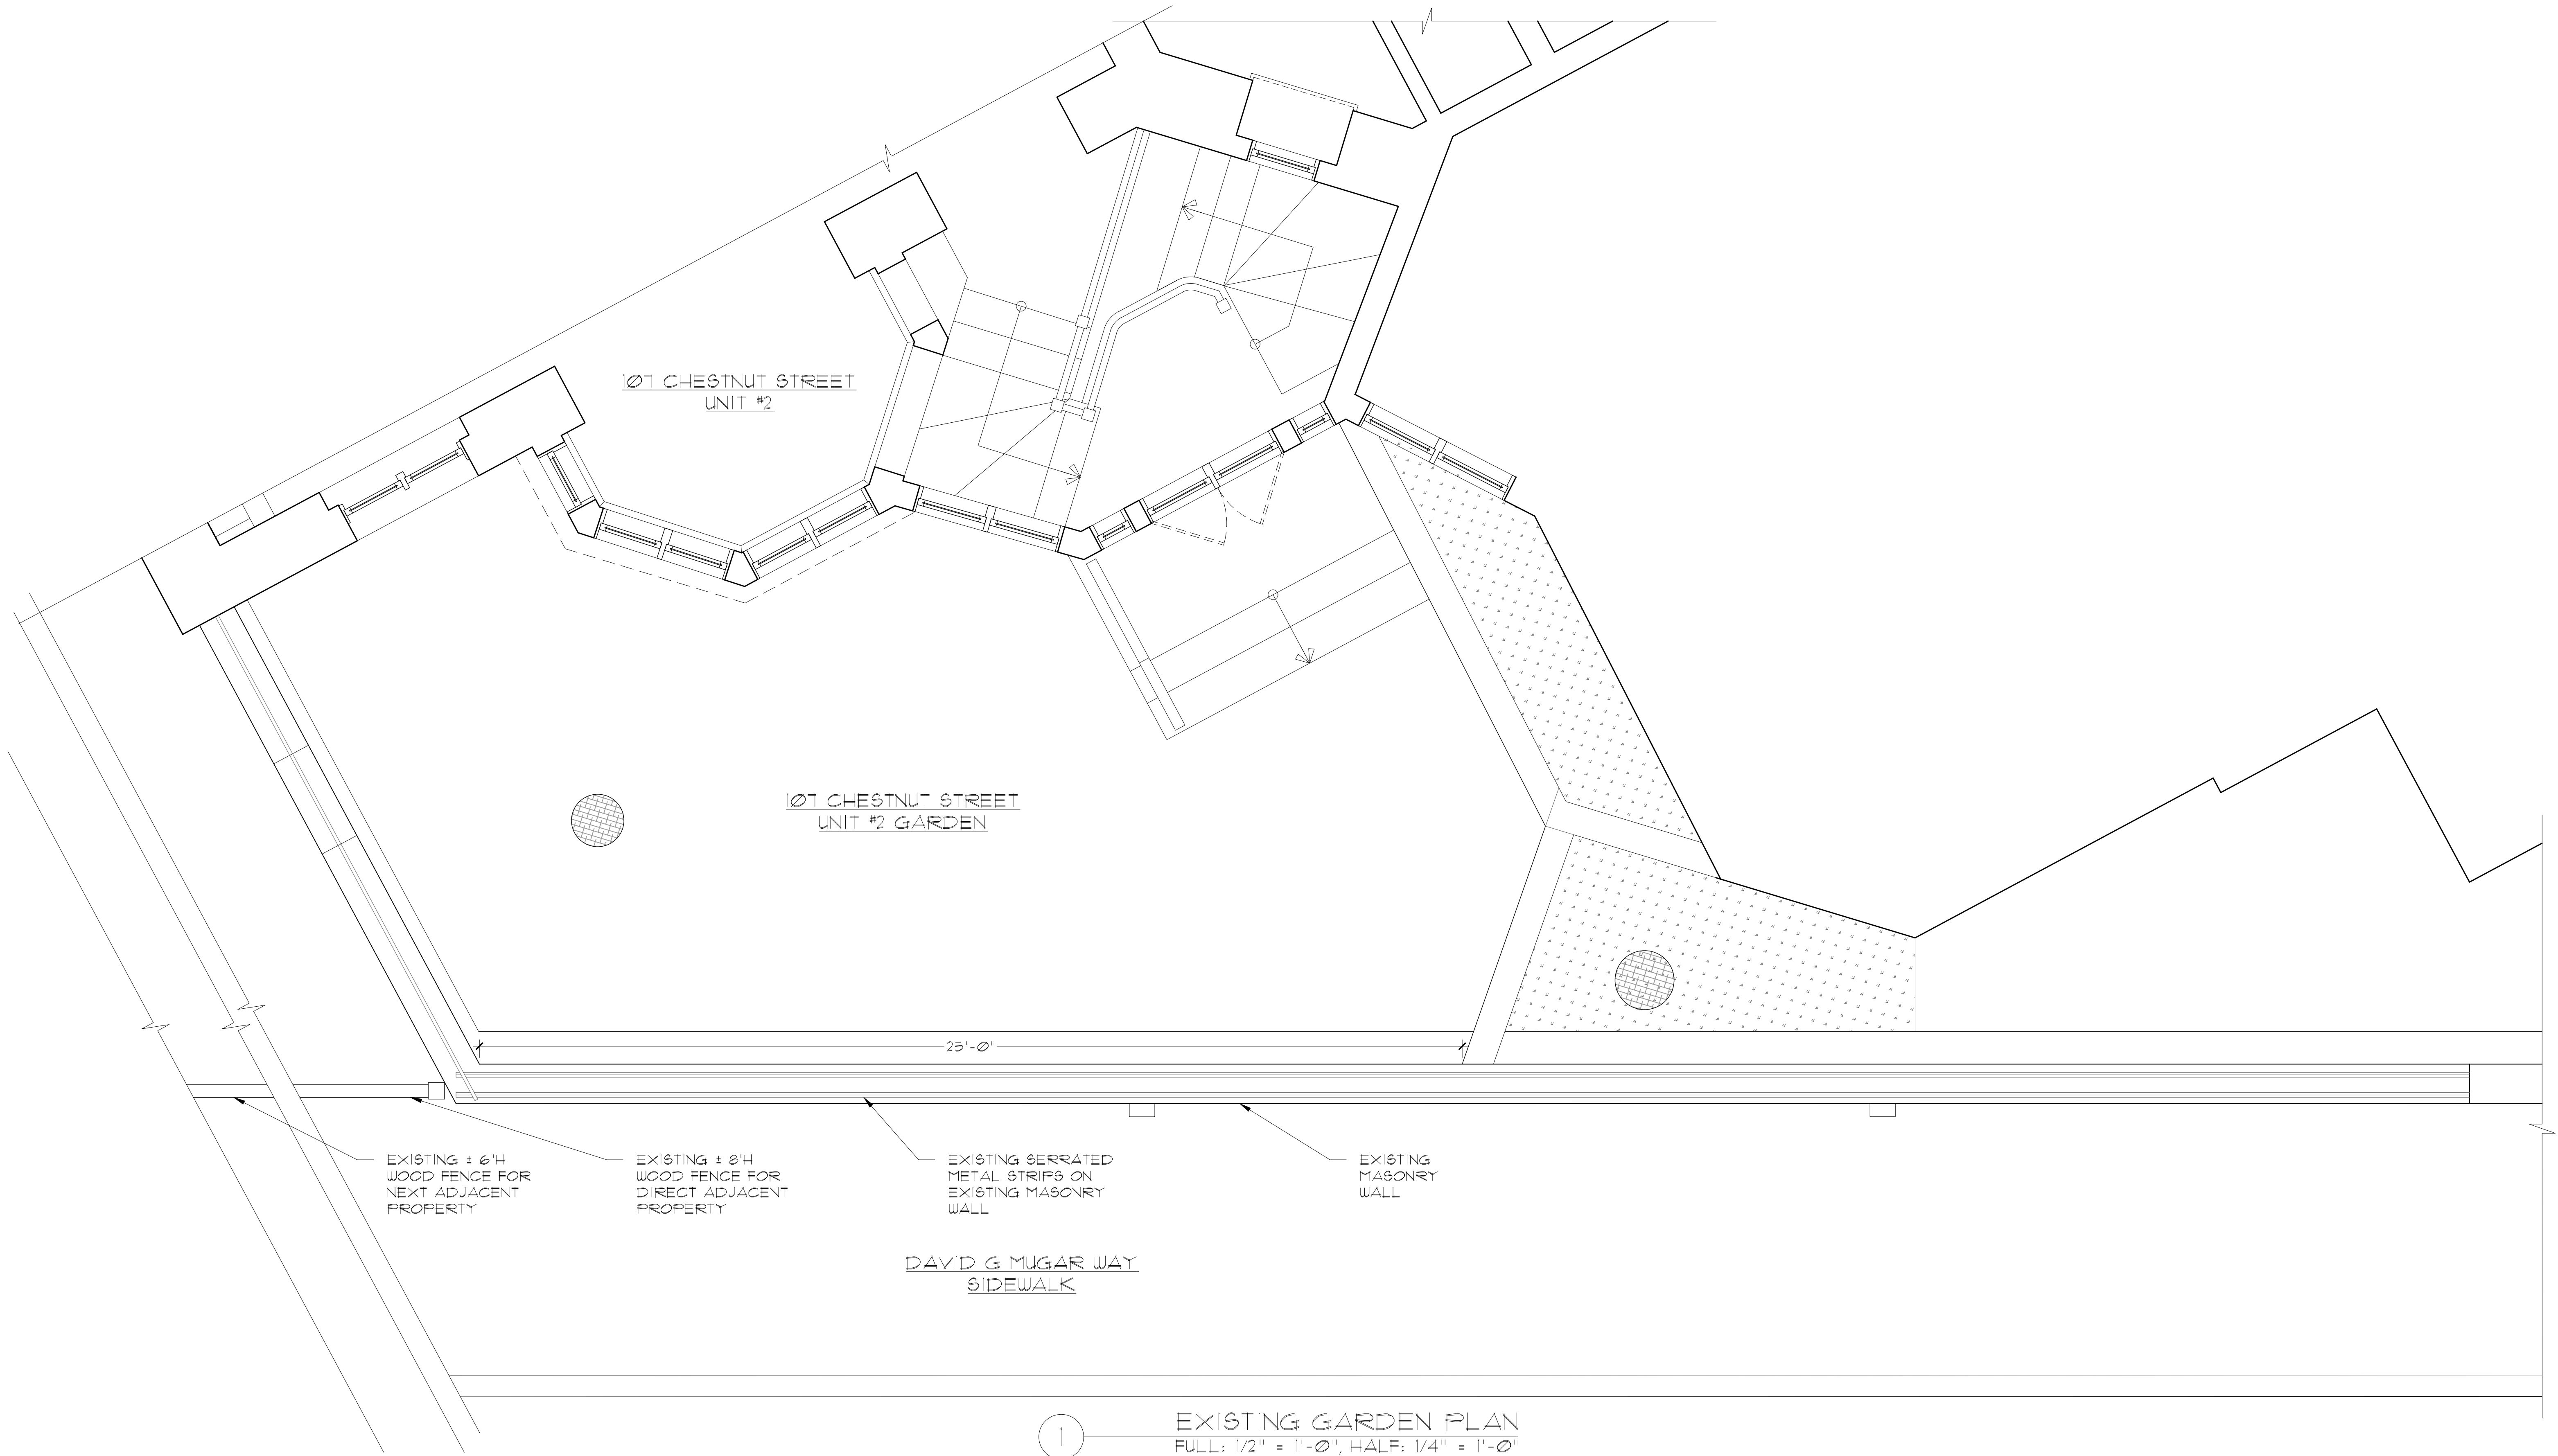

1 EXISTING GARDEN PLAN
 FULL: 1/2" = 1'-0", HALF: 1/4" = 1'-0"




PAULI & URIBE
ARCHITECTS LLC
 Classic Architecture
 Interior Design
 121 Mount Vernon Street
 Boston, Massachusetts, 02108
 617 227 0954 • www.pauli-uribe.com

107 CHESTNUT STREET


UNIT 2, BOSTON, MA 02108



SHEET TITLE: EXISTING CONDITIONS GARDEN PLAN		SHEET NO. EC-1
DATE:	APRIL 19, 2023	
SCALE:	AS NOTED	
DRAWN:	JGUR & RJP	
CHECKED:	JGUR & MZF	

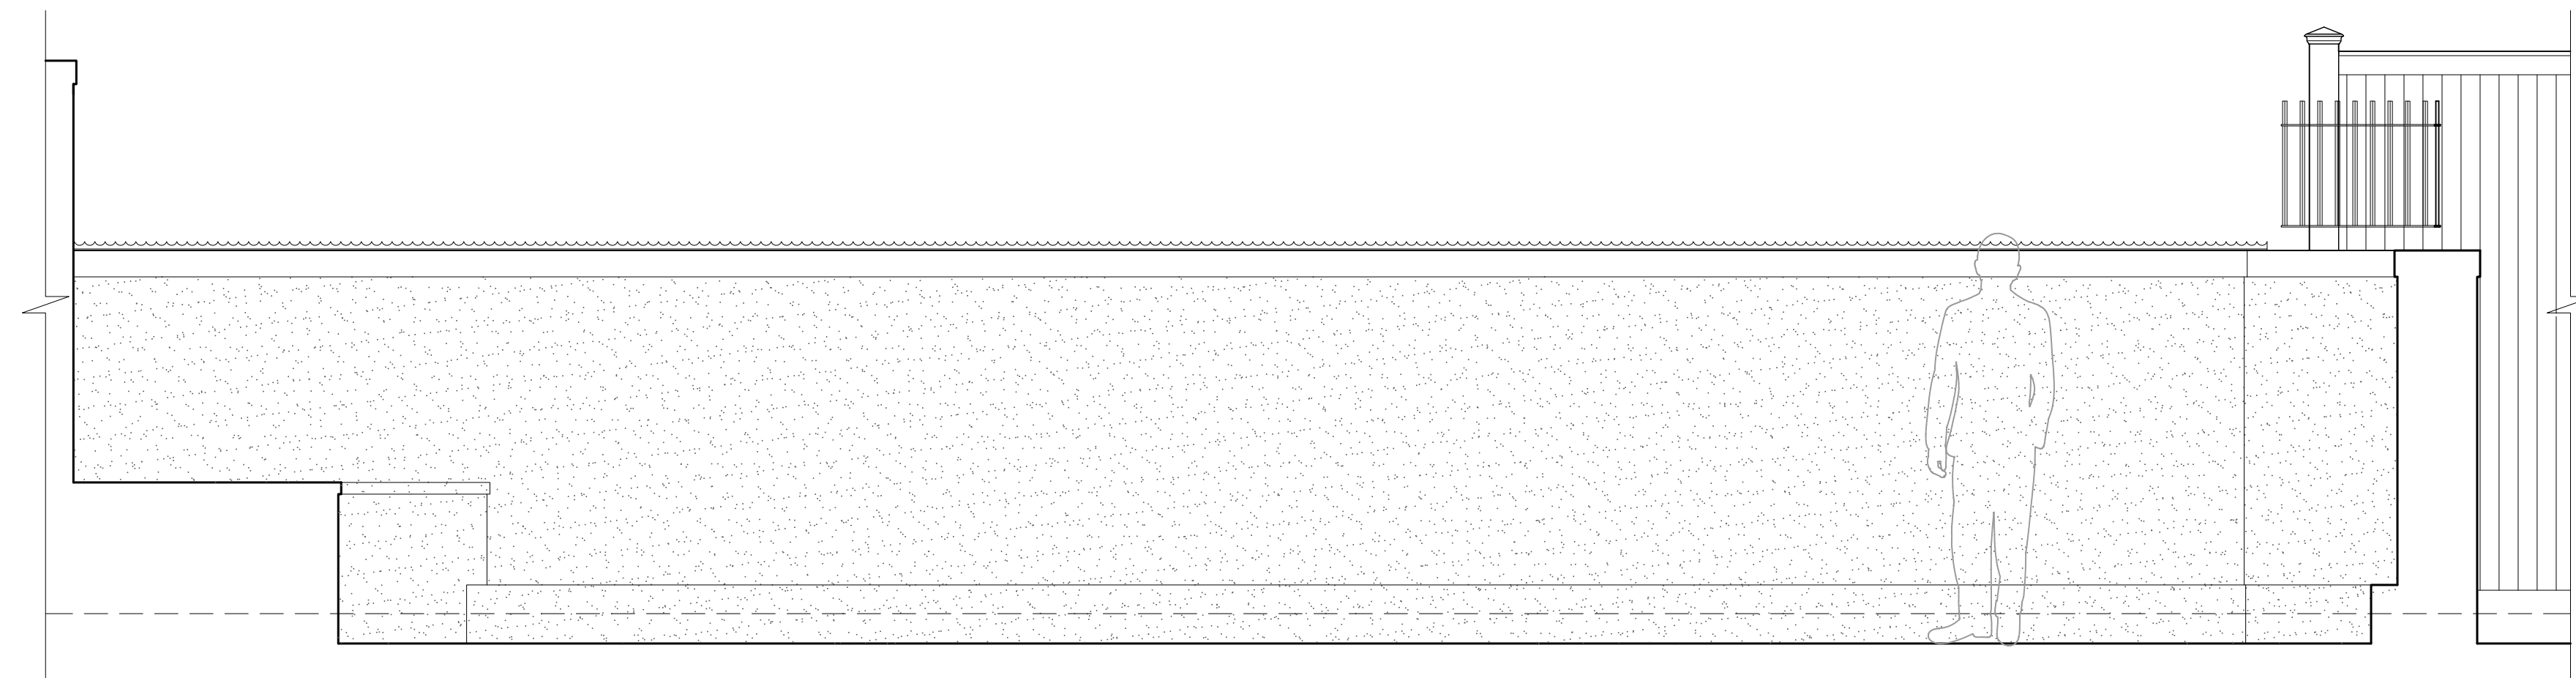


2 EXISTING GARDEN WALL ELEVATION - INTERIOR
 FULL: 1/2" = 1'-0", HALF: 1/4" = 1'-0"

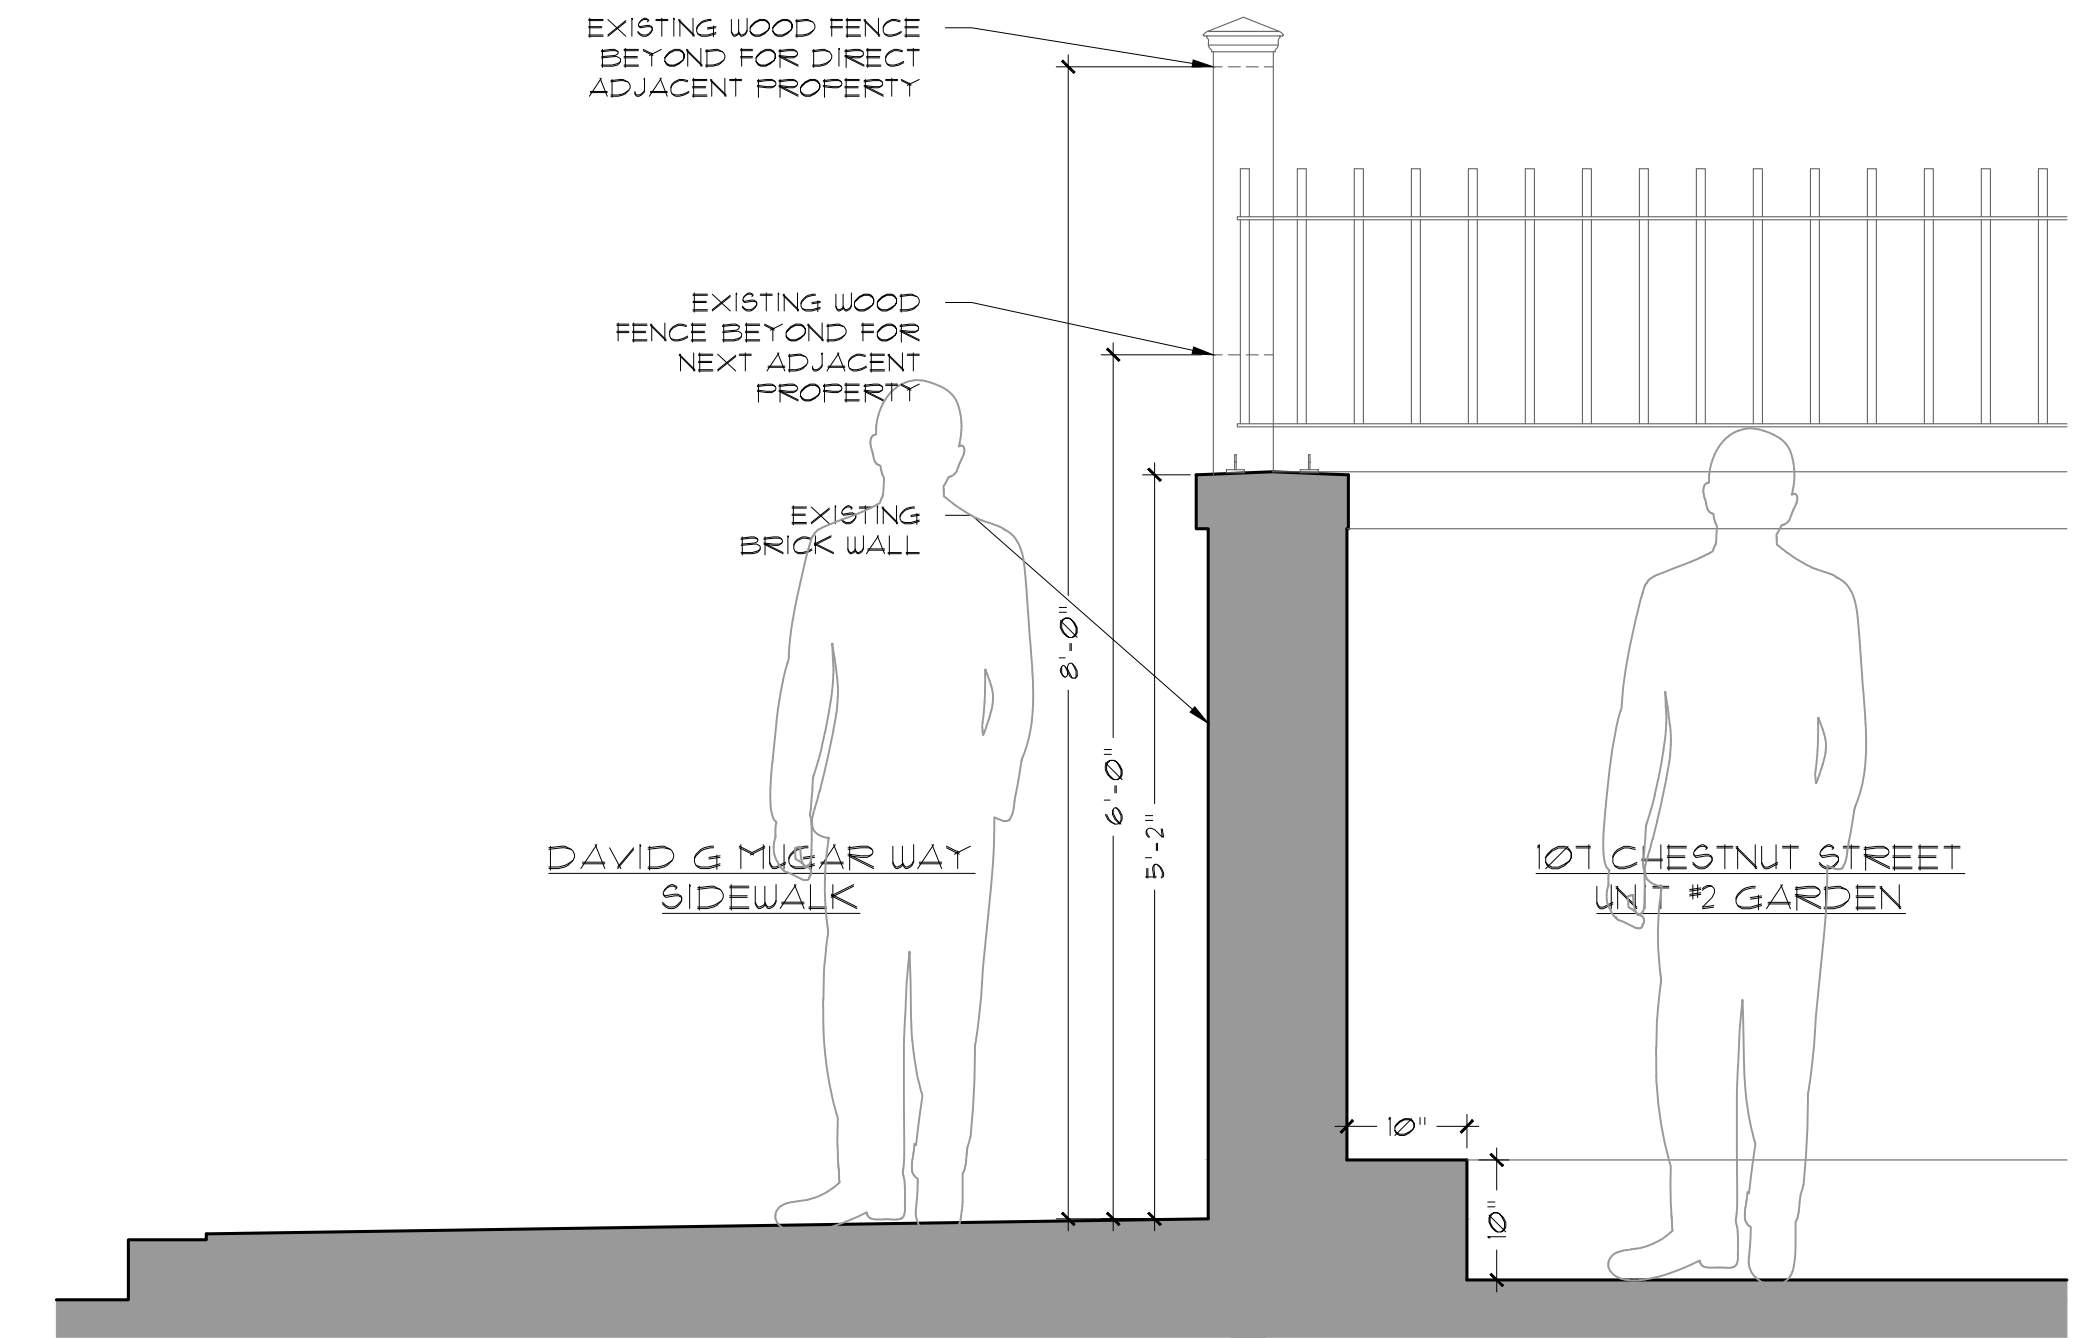

3 EXISTING GARDEN WALL SECTION
 FULL: 3/4" = 1'-0", HALF: 3/8" = 1'-0"



1 EXISTING GARDEN WALL ELEVATION - EXTERIOR
 FULL: 1/2" = 1'-0", HALF: 1/4" = 1'-0"

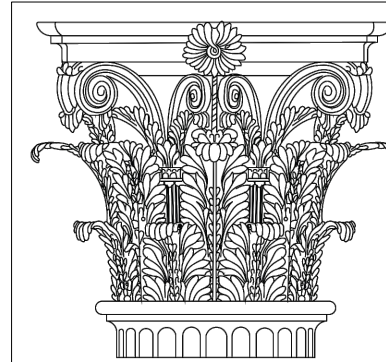


PAULI & URIBE
ARCHITECTS LLC
 Classic Architecture
 Interior Design
 121 Mount Vernon Street
 Boston, Massachusetts, 02108
 617 227 0954 • www.pauli-uribe.com

107 CHESTNUT STREET

UNIT 2, BOSTON, MA 02108

SHEET TITLE:
 EXISTING CONDITIONS
 GARDEN ELEVATIONS &
 SECTION
DATE: APRIL 19, 2023
SCALE: AS NOTED
DRAWN: JGUR & RJP
CHECKED: JGUR & MZP

SHEET NO.
 EC-2

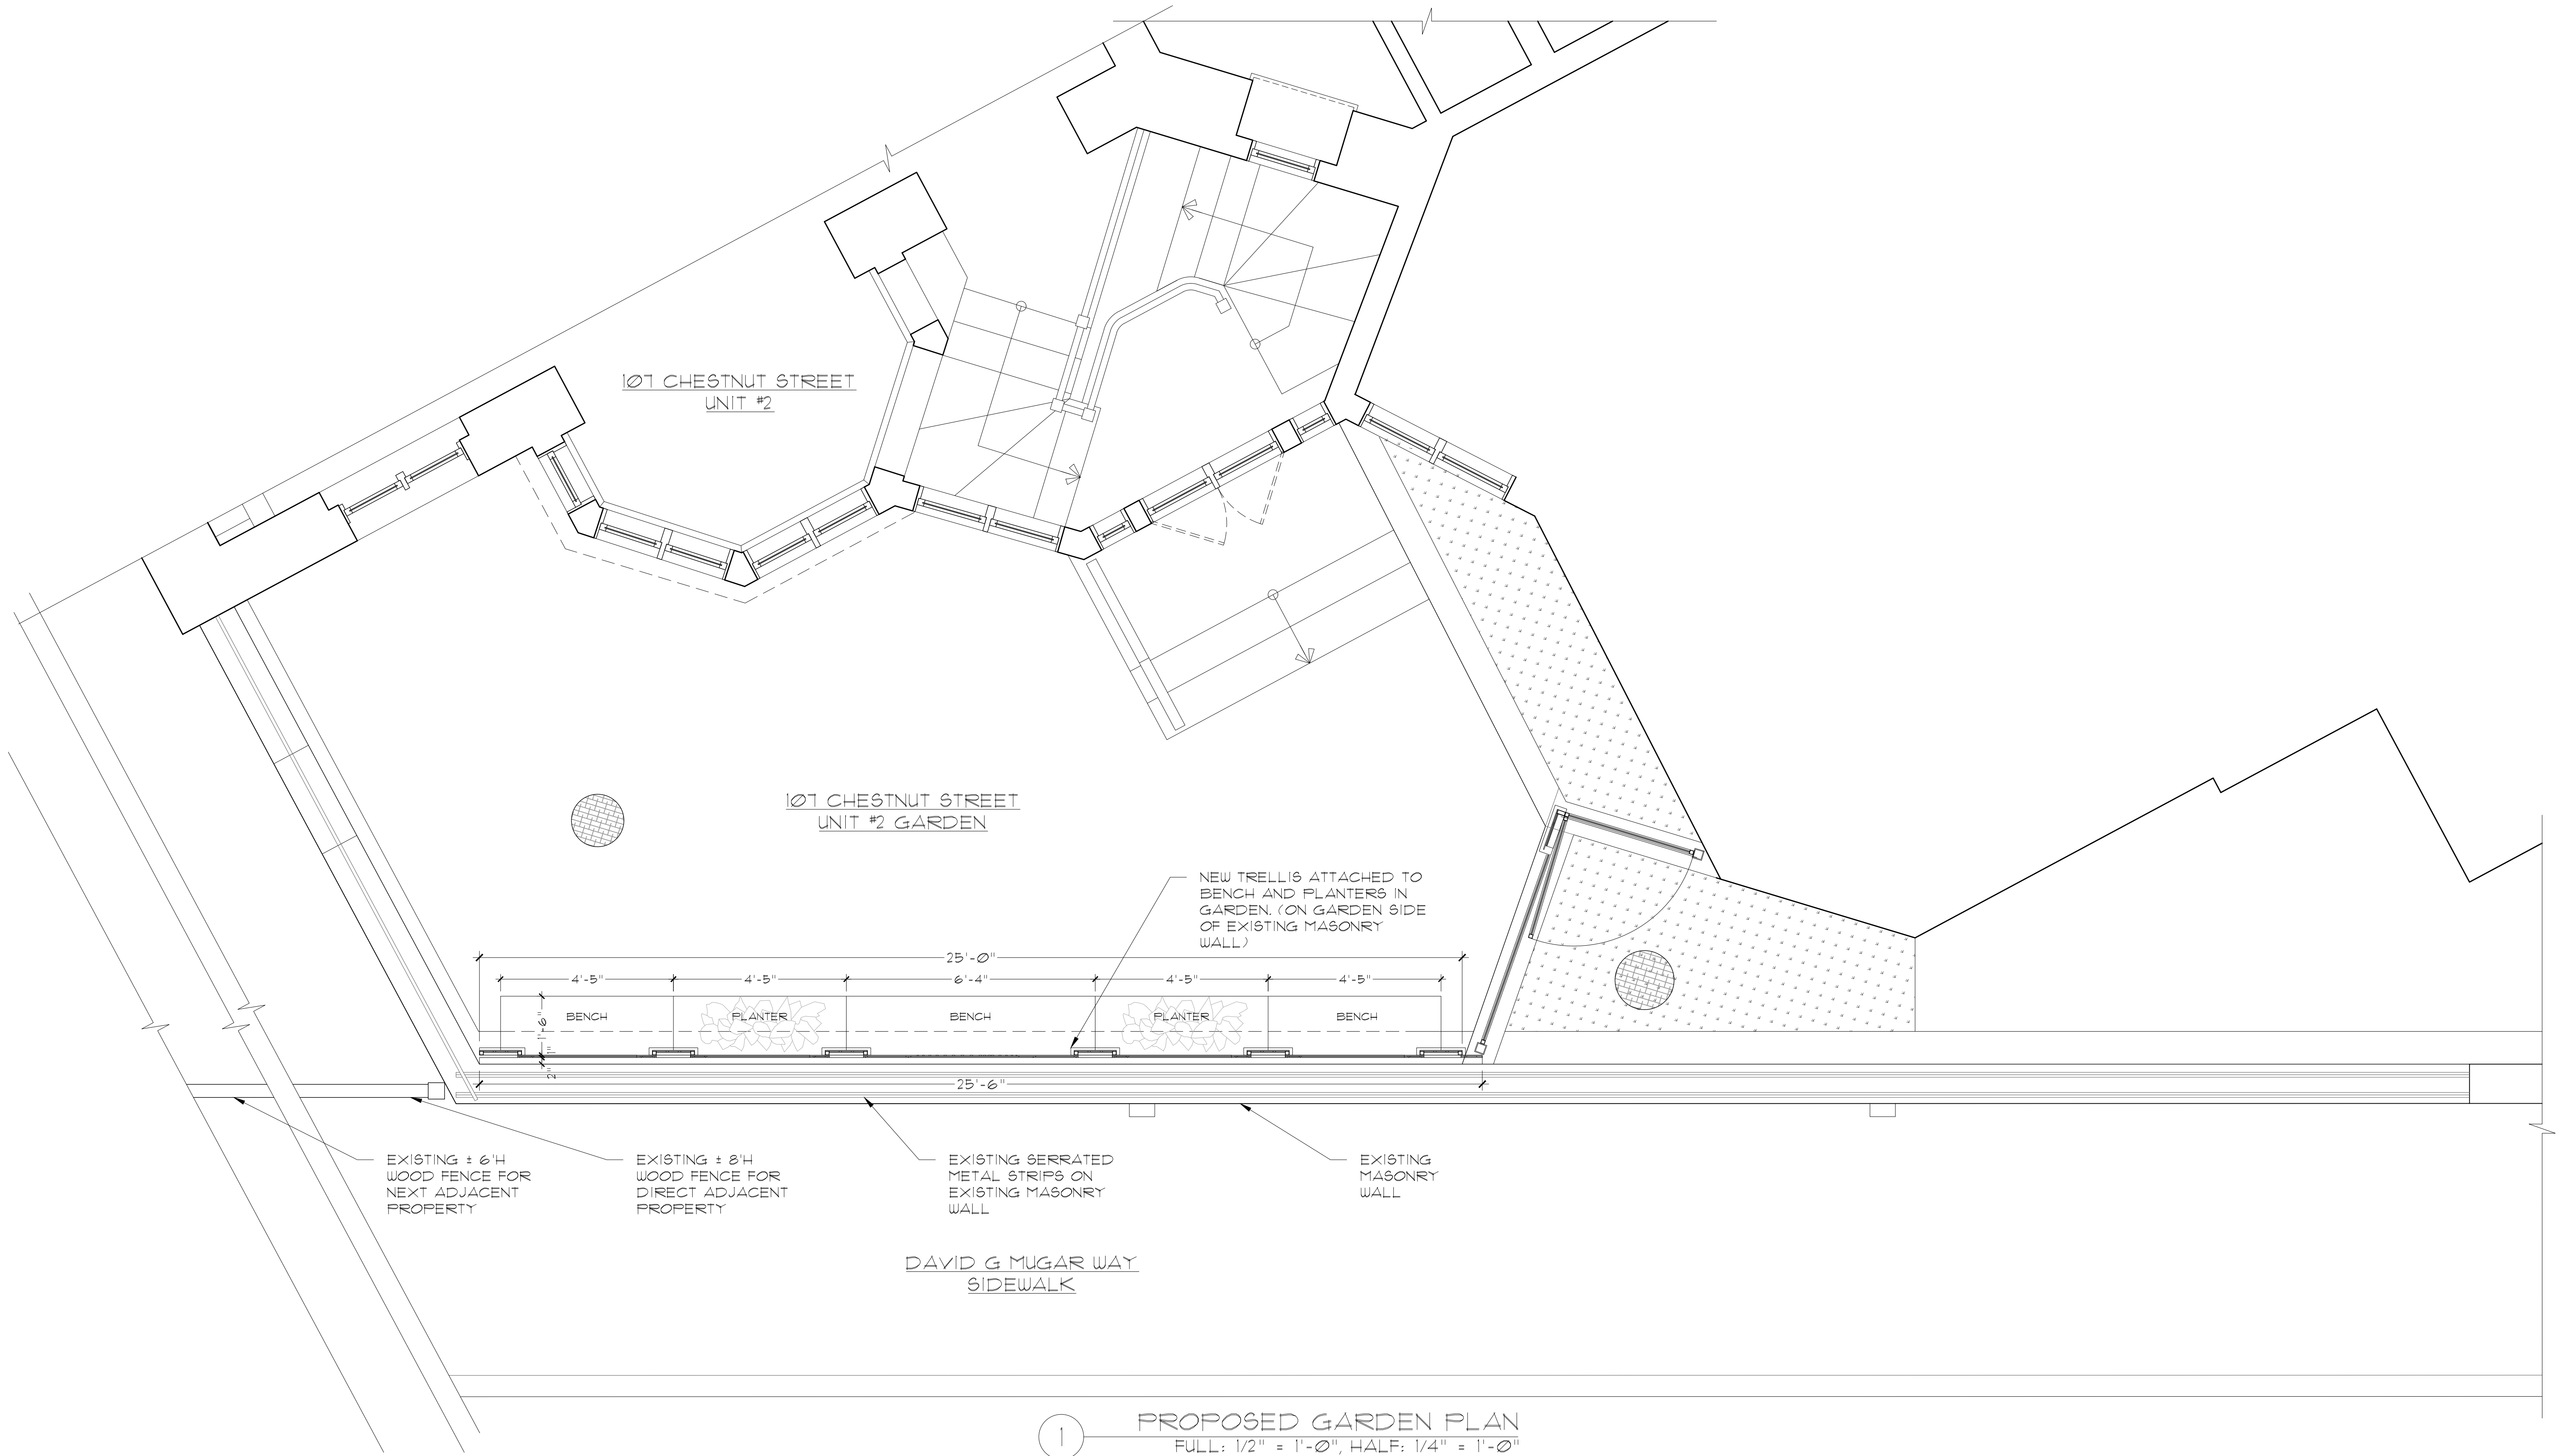

PAULI & URIBE
ARCHITECTS LLC

Classic Architecture
Interior Design


121 Mount Vernon Street
Boston, Massachusetts, 02108
617 227 0954 • www.pauli-uribe.com

107 CHESTNUT STREET

UNIT 2, BOSTON, MA 02108




SHEET TITLE: PROPOSED GARDEN PLAN	SHEET NO. A-1
DATE: APRIL 19, 2023	
SCALE: AS NOTED	
DRAWN: JGUR & RJP	
CHECKED: JGUR & MZF	

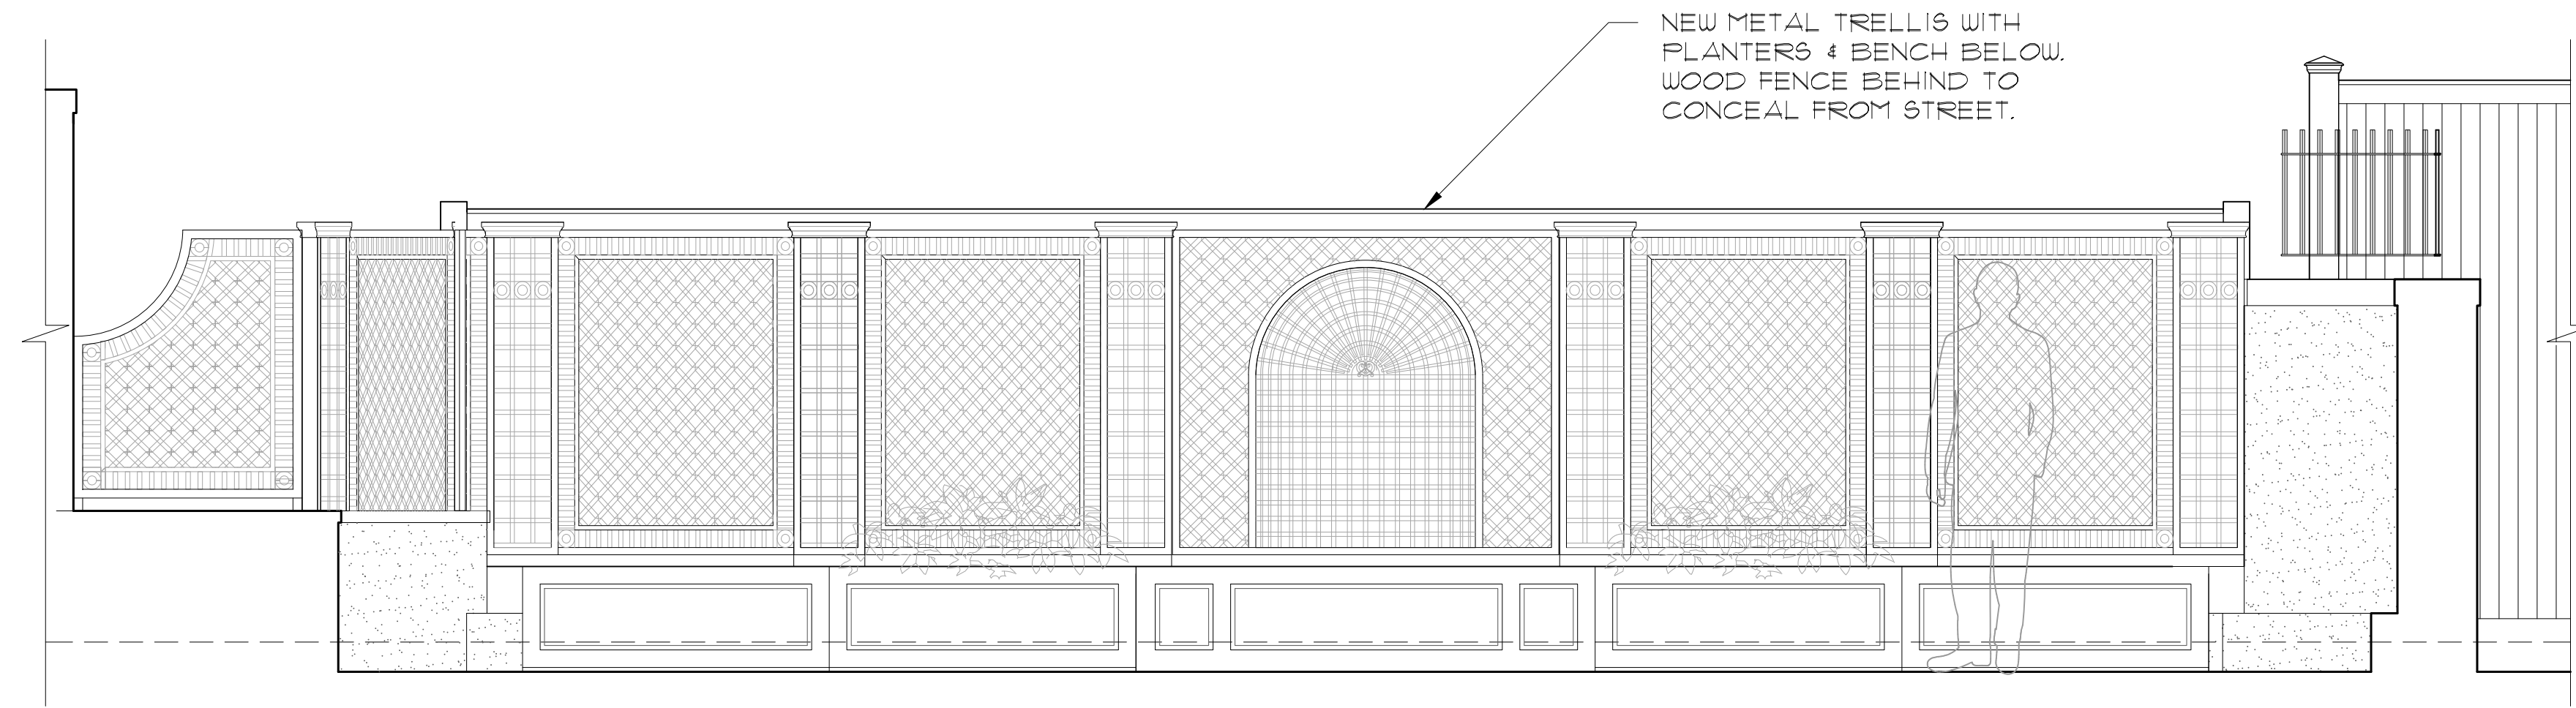

NEW METAL TRELLIS WITH
PLANTERS & BENCH BELOW.
WOOD FENCE BEHIND TO
CONCEAL FROM STREET.

2 PROPOSED GARDEN WALL ELEVATION - INTERIOR
FULL: 1/2" = 1'-0", HALF: 1/4" = 1'-0"

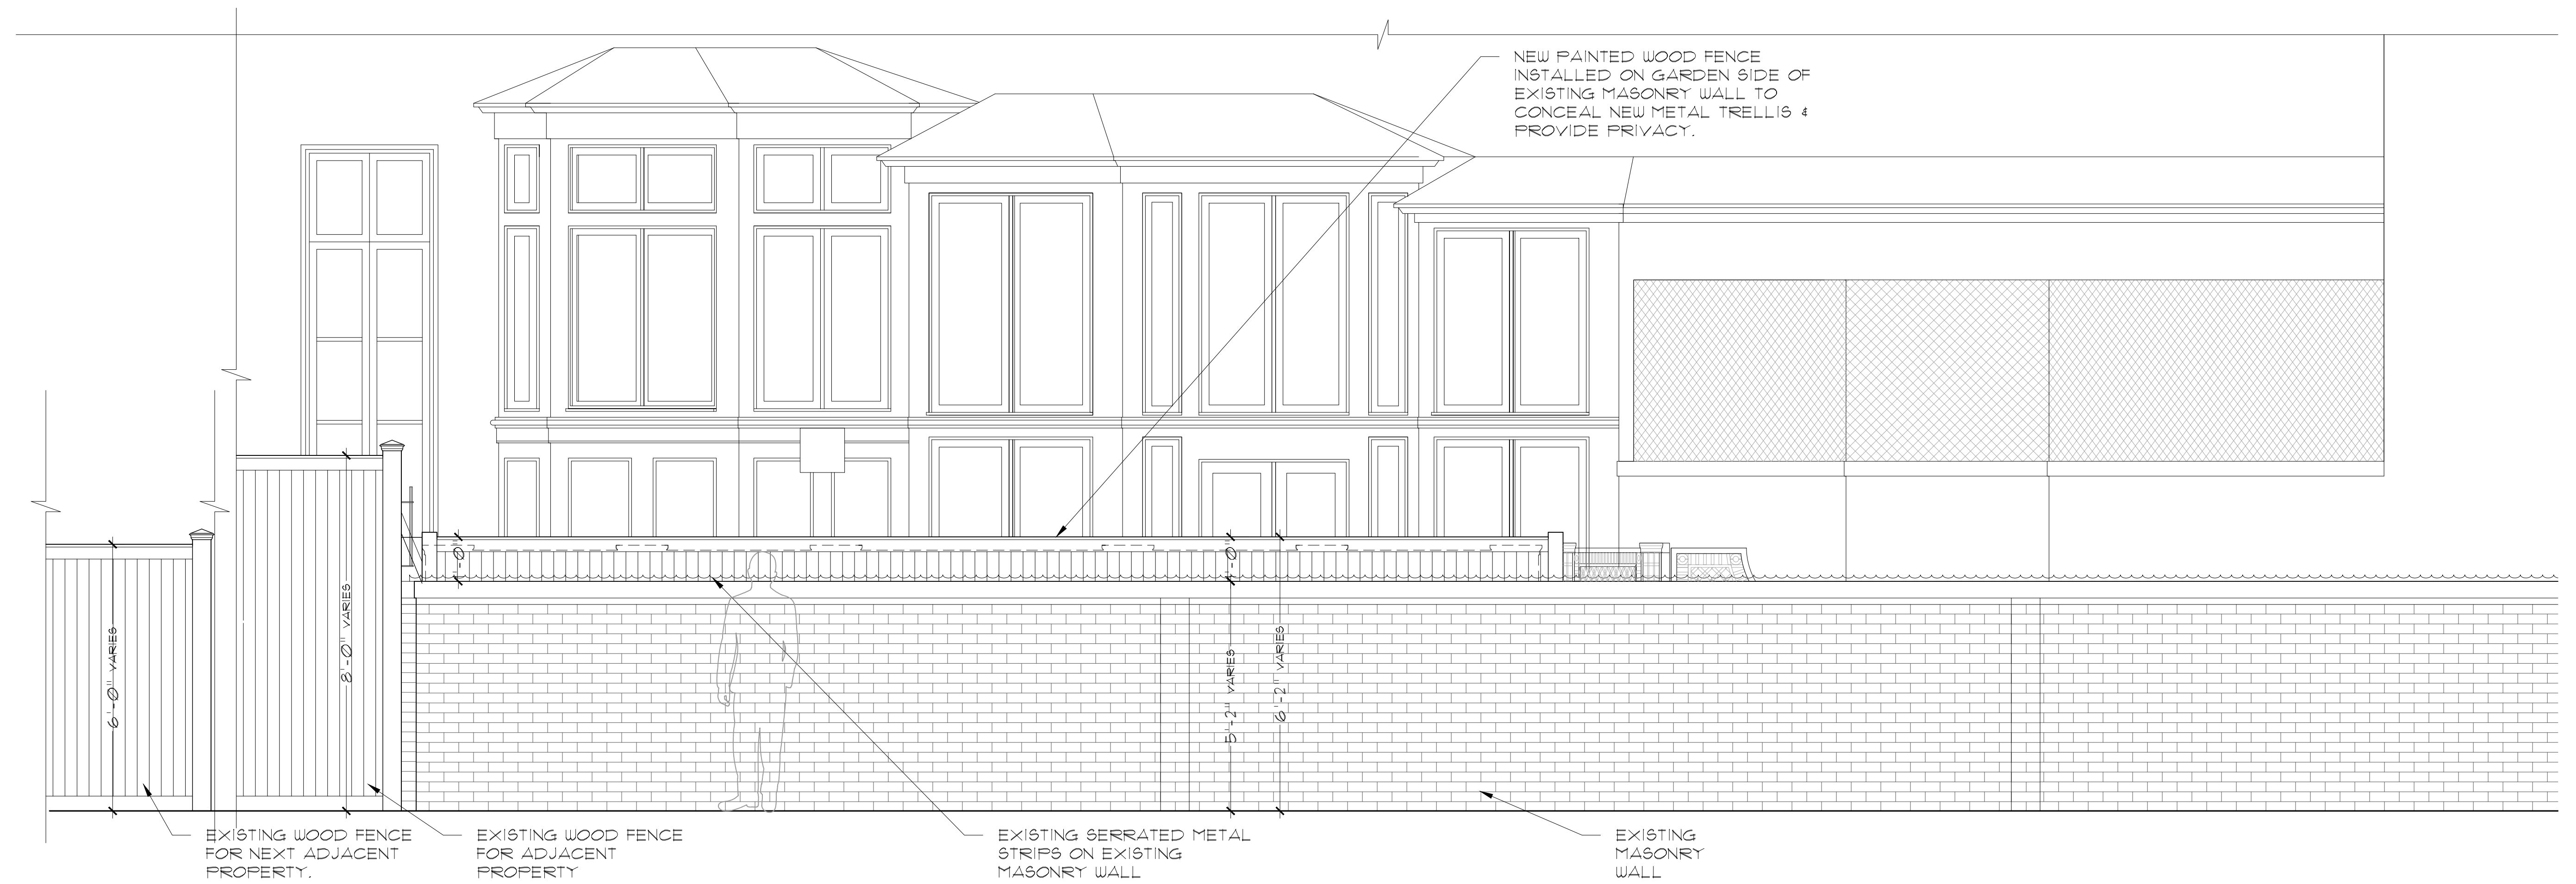


NEW PAINTED WOOD FENCE
INSTALLED ON GARDEN SIDE OF
EXISTING MASONRY WALL TO
CONCEAL NEW METAL TRELLIS &
PROVIDE PRIVACY.

1 PROPOSED GARDEN WALL ELEVATION - EXTERIOR
FULL: 1/2" = 1'-0", HALF: 1/4" = 1'-0"

PAULI & URIBE
ARCHITECTS LLC
Classic Architecture
Interior Design
121 Mount Vernon Street
Boston, Massachusetts, 02108
617 227 0954 • www.pauli-uribe.com

107 CHESTNUT STREET
UNIT 2, BOSTON, MA 02108

SHEET TITLE: PROPOSED GARDEN ELEVATIONS OPTION A		SHEET NO.
DATE:	APRIL 19, 2023	A-2
SCALE:	AS NOTED	
DRAWN:	JGUR & RJP	
CHECKED:	JGUR & MZP	

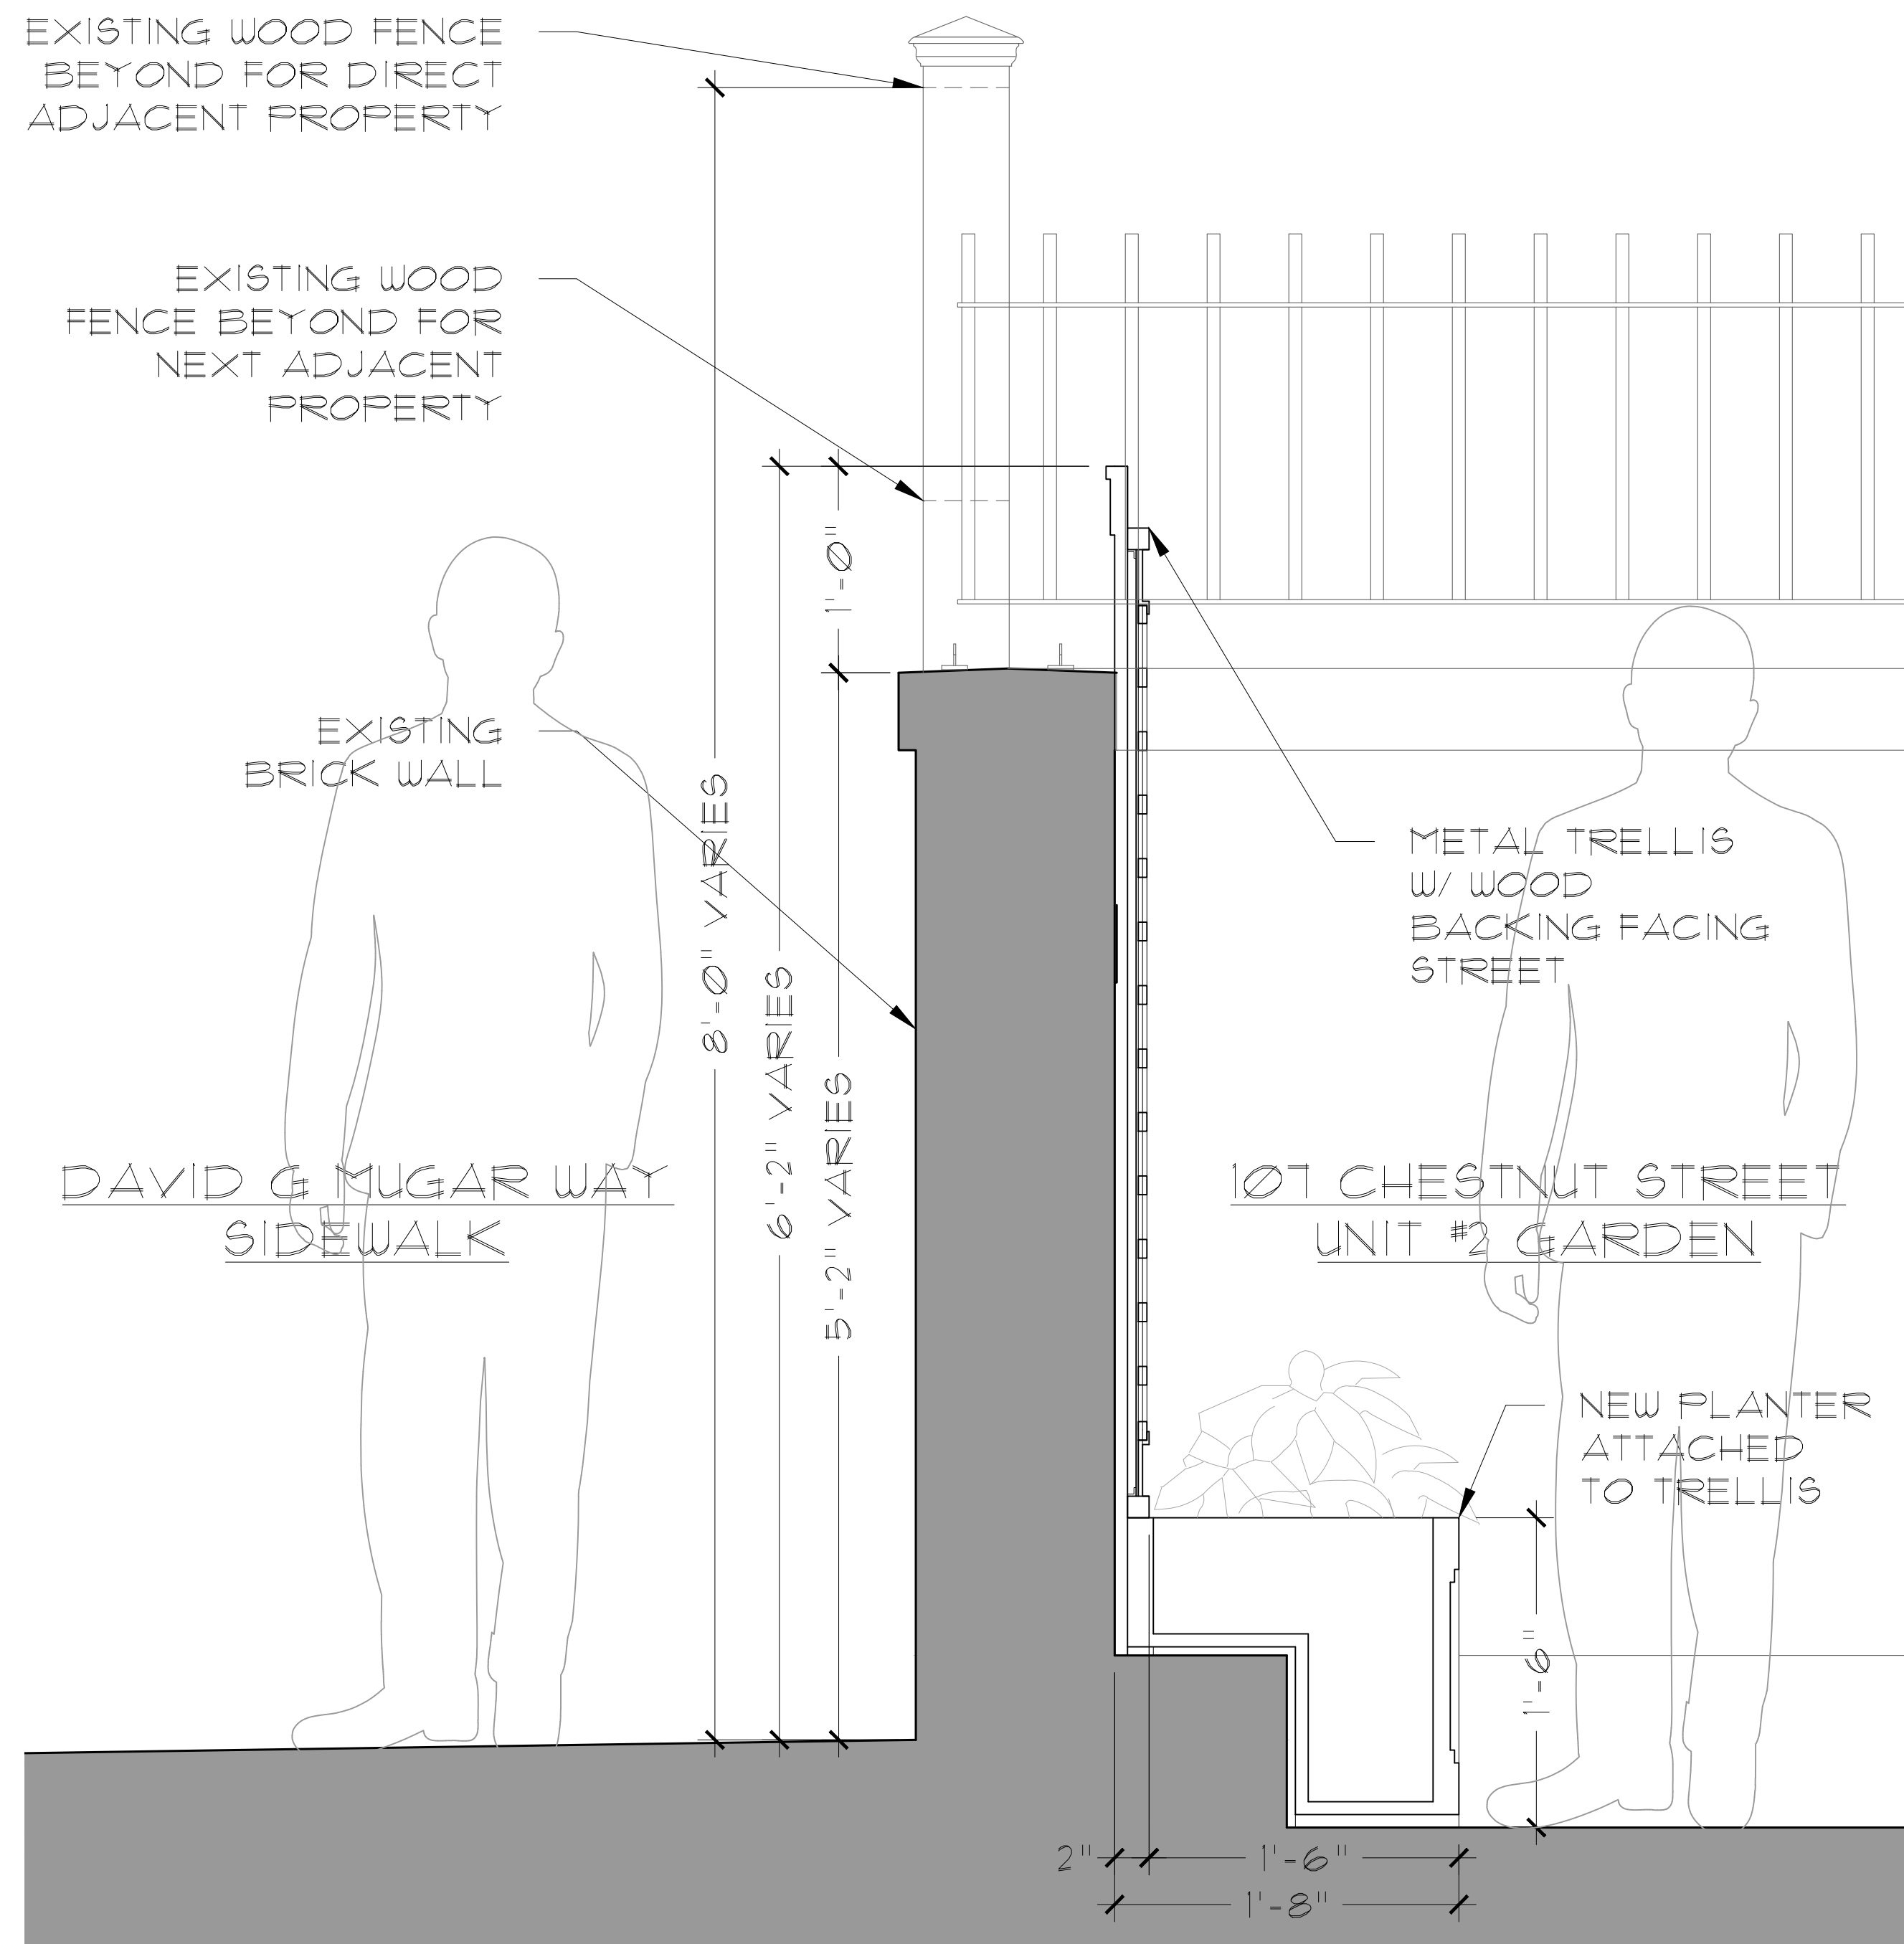

1

PROPOSED GARDEN WALL SECTION
 FULL: 1-1/2" = 1'-0", HALF: 3/4" = 1'-0"




3

MOCK-UP OF METAL TRELLIS
 NOT TO SCALE




4

EXAMPLE IMAGE OF TRELLIS
 NOT TO SCALE

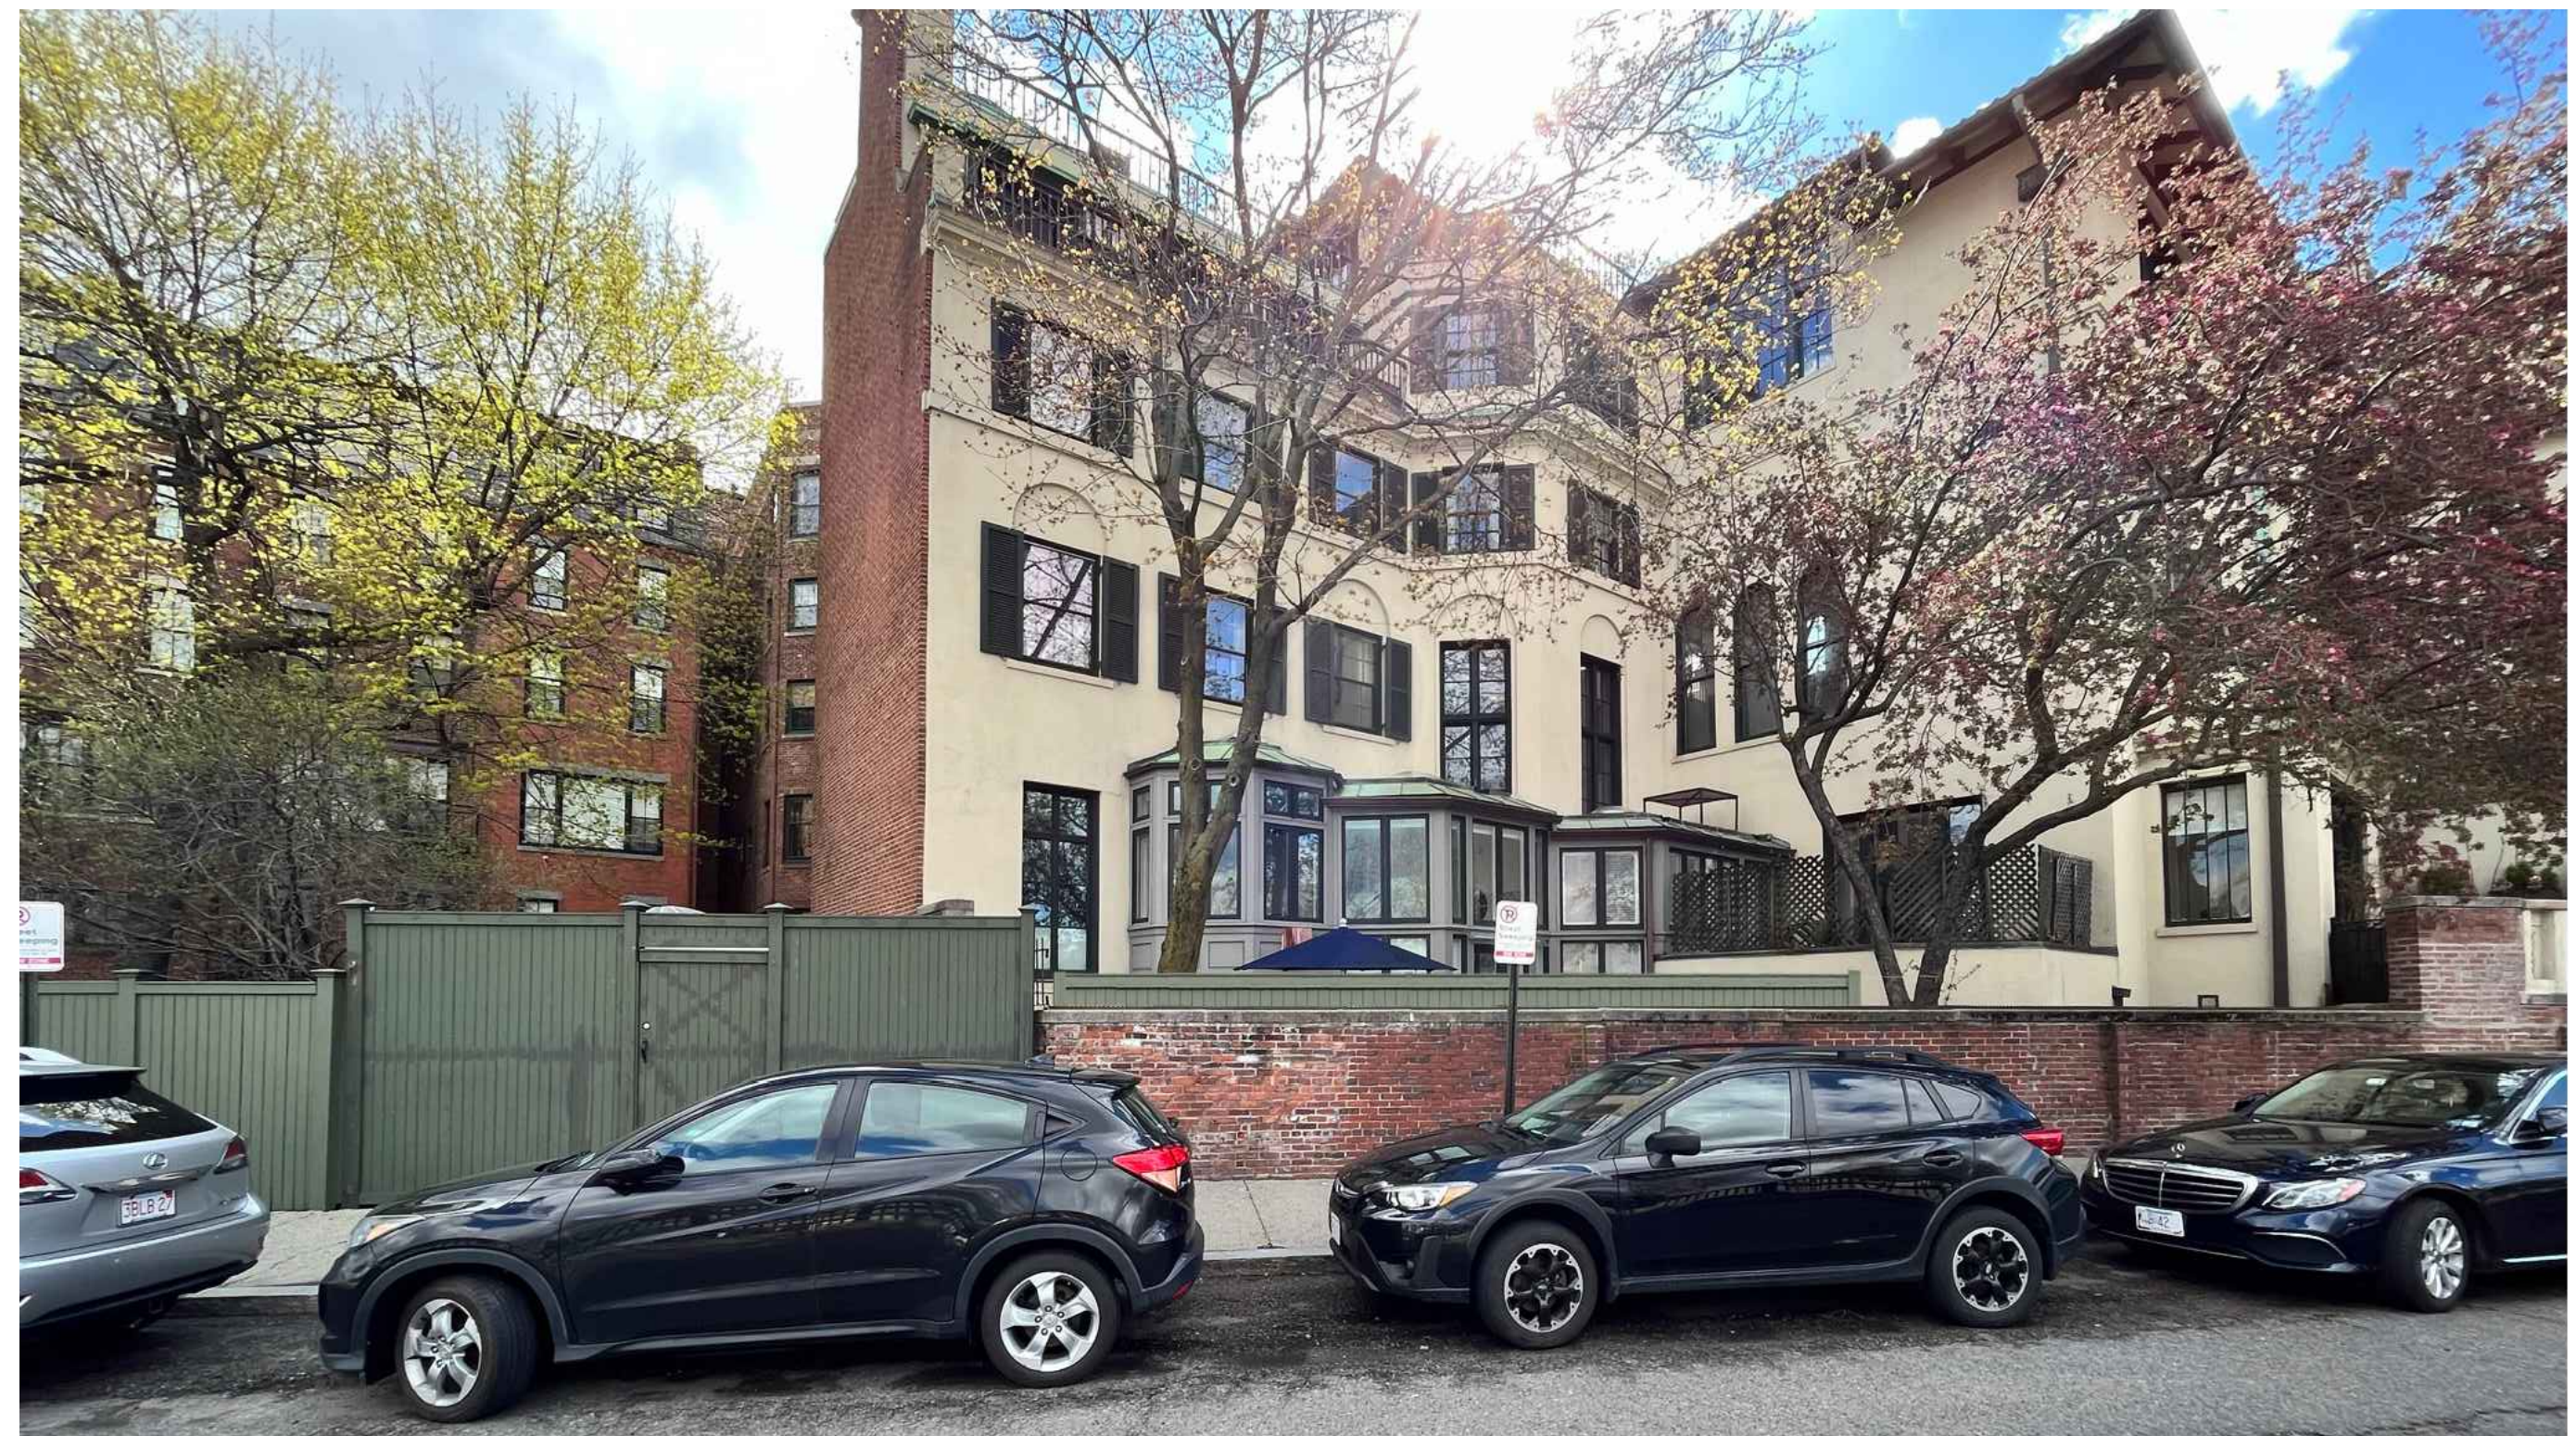

2

PROPOSED RENDERING FROM DAVID G MUGAR WAY
 NOT TO SCALE

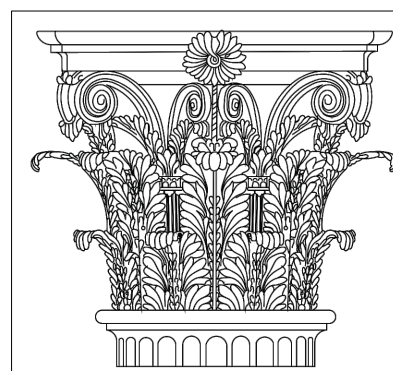

PAULI & URIBE
ARCHITECTS LLC
 Classic Architecture
 Interior Design
 121 Mount Vernon Street
 Boston, Massachusetts, 02108
 617 227 0954 • www.pauli-uribe.com

107 CHESTNUT STREET

UNIT 2, BOSTON, MA 02108

SHEET TITLE:
 PROPOSED
 GARDEN WALL SECTION &
 DETAILS
 DATE: APRIL 19, 2023
 SCALE: AS NOTED
 DRAWN: JGUR & RJP
 CHECKED: JGUR & MZF

SHEET NO.

A-3