





Beacon Hill
Resident
Permit
Parking
6PM TO 8AM

56














56
BEACON STREET









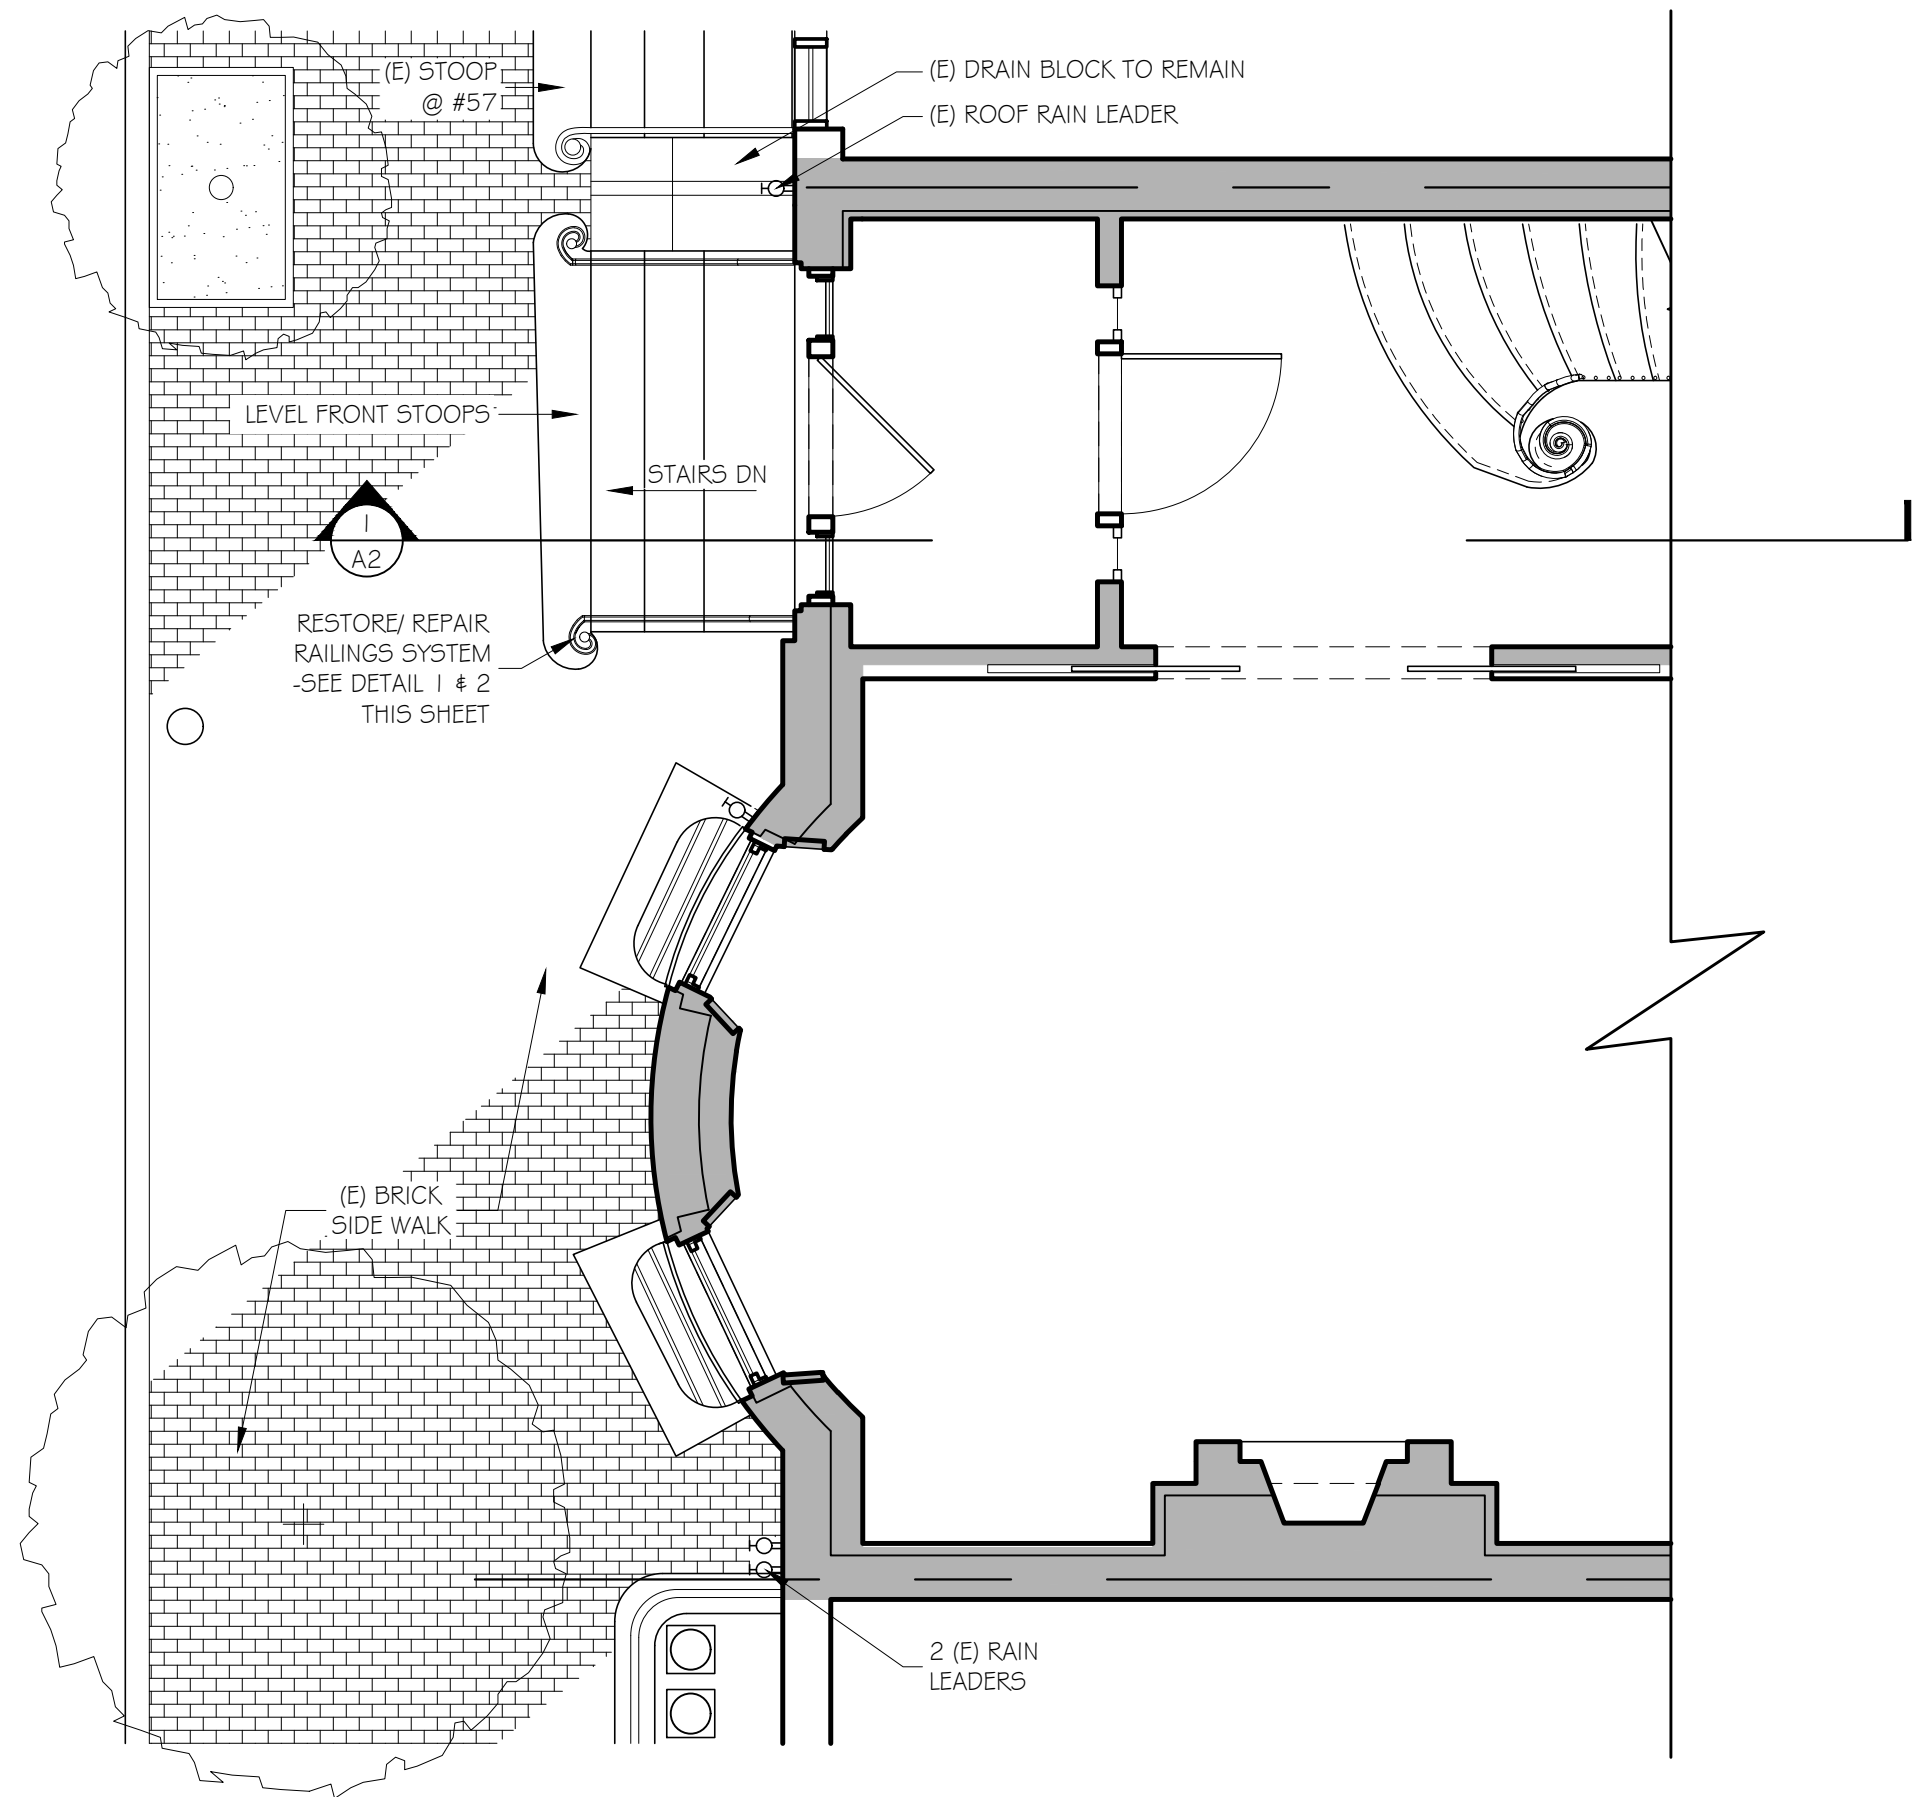



FIRST FLOOR PARTIAL FLOOR PLAN @ FRONT
SCALE: 1/4"=1'-0"

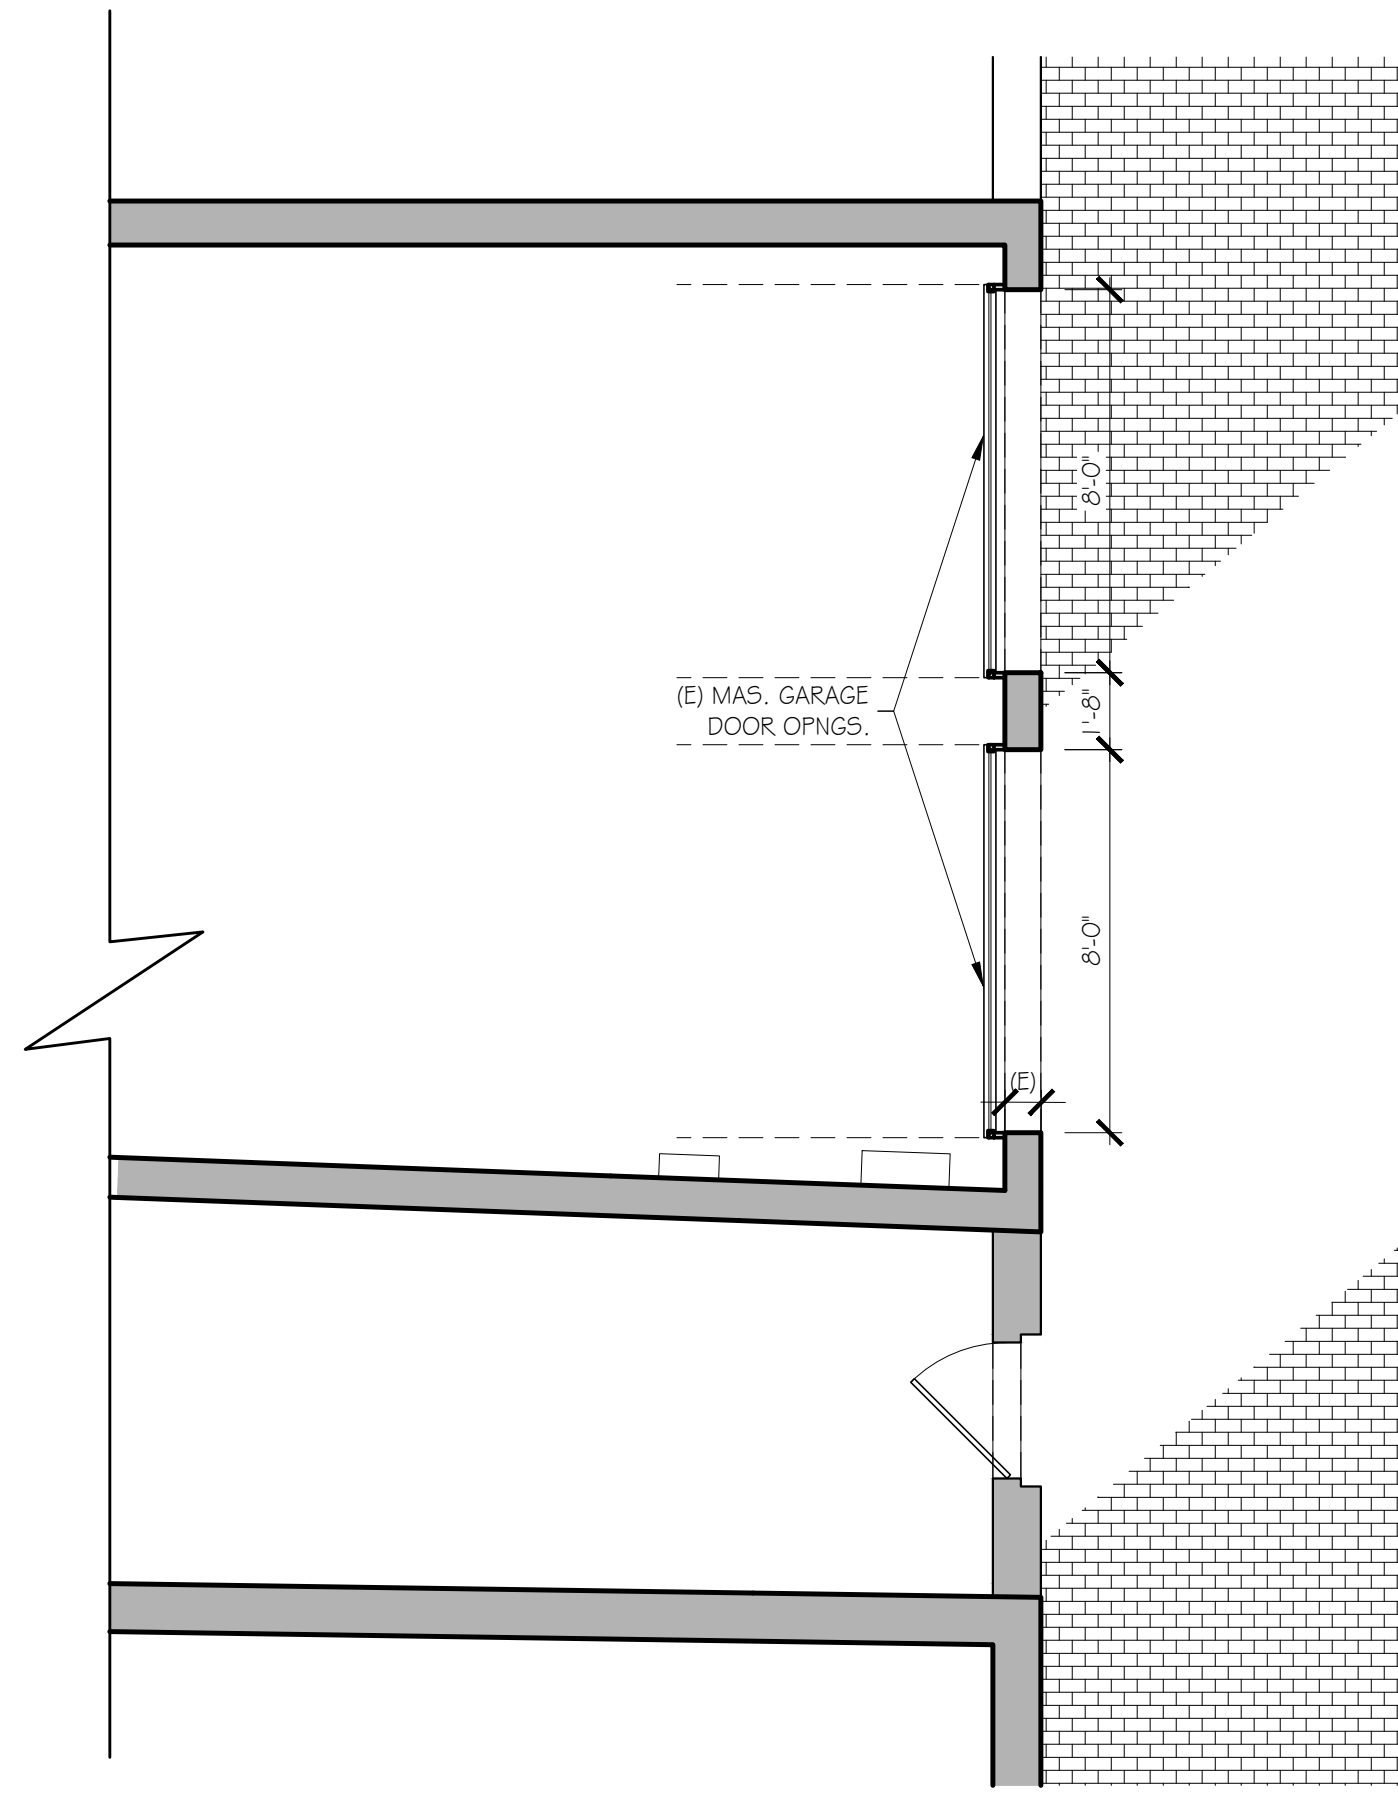



EXISTING GARAGE PARTIAL FLOOR PLAN @ REAR
SCALE: 1/4"=1'-0"

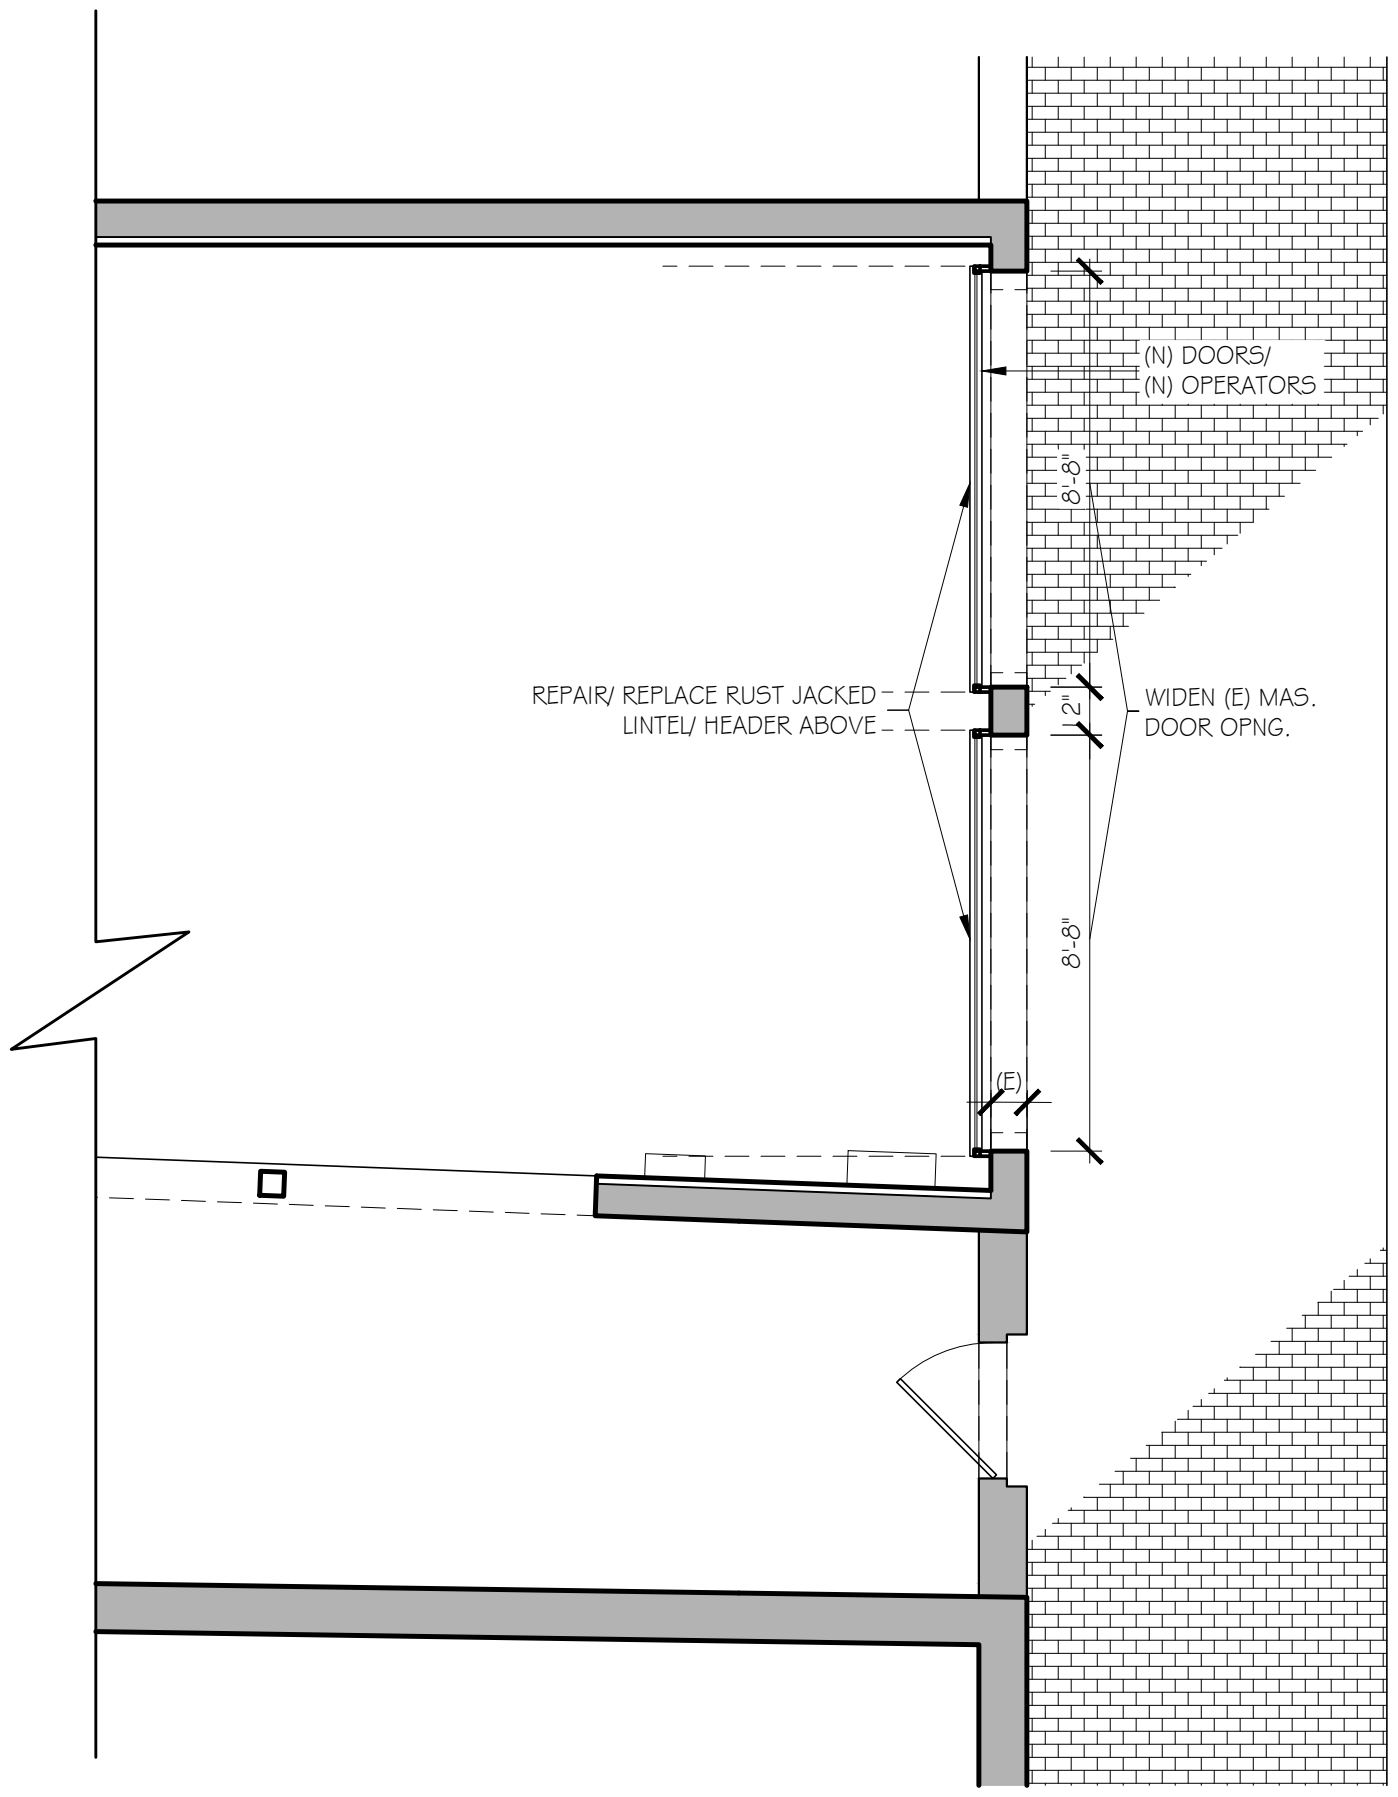

PROPOSED GARAGE PARTIAL FLOOR PLAN @ REAR
SCALE: 1/4"=1'-0"

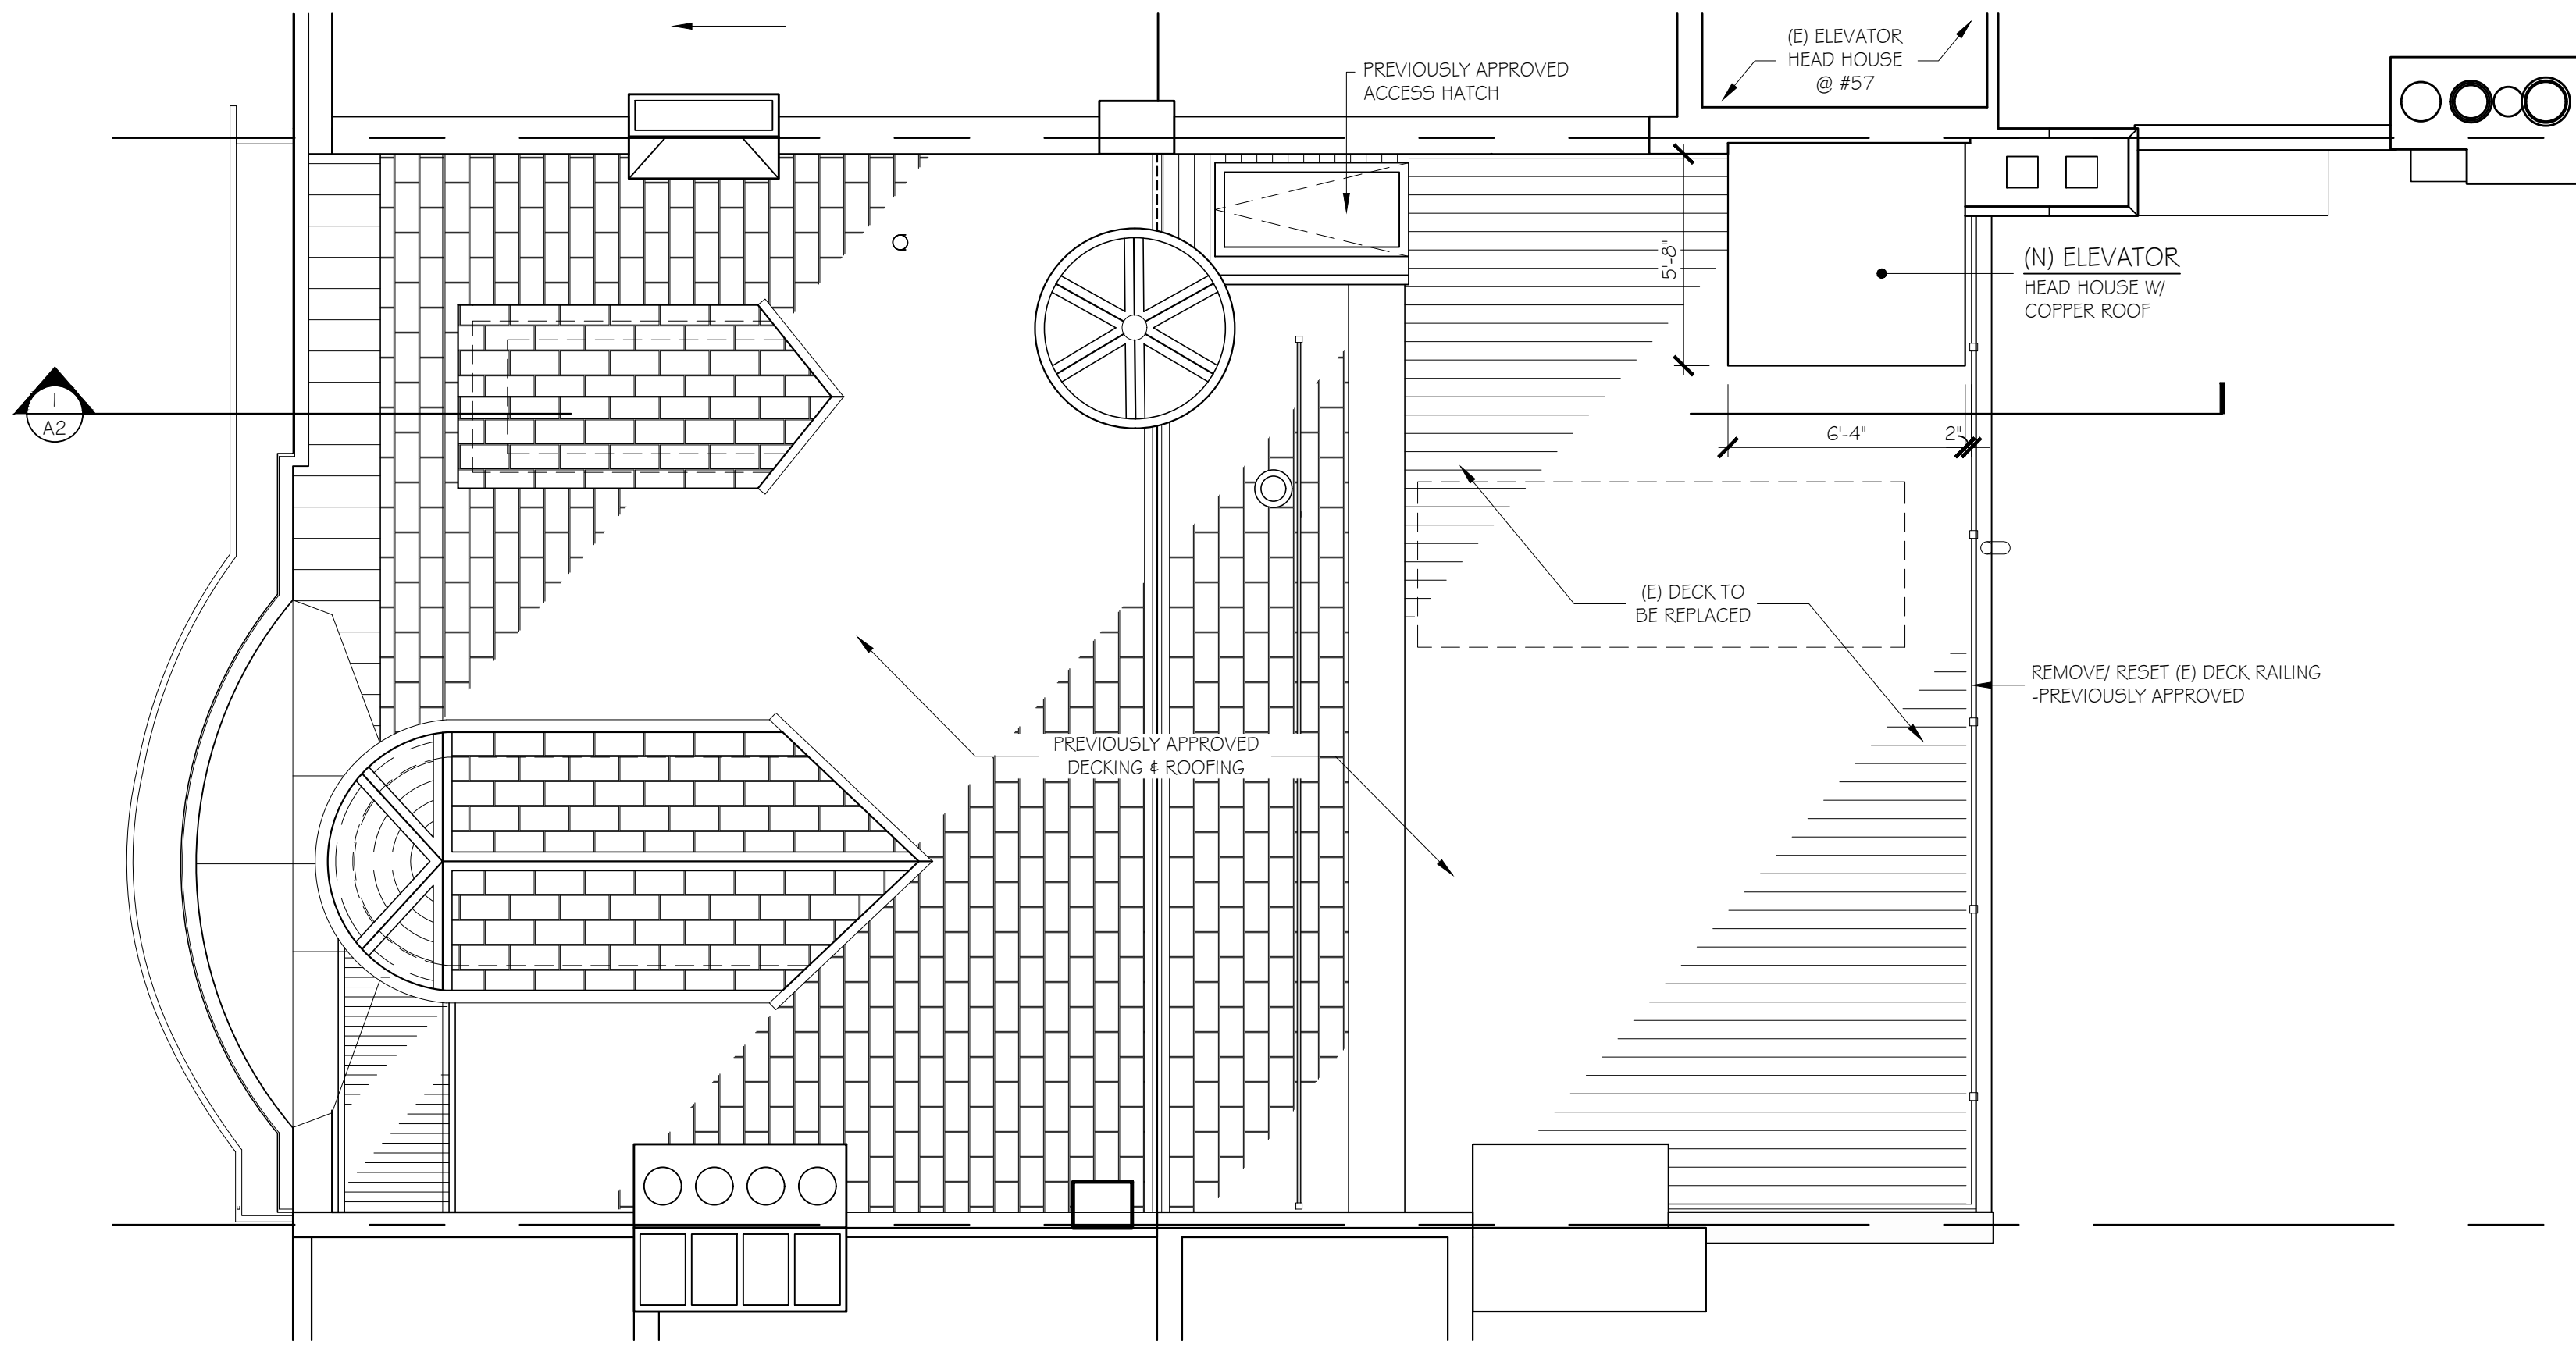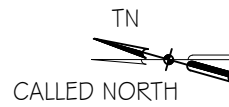


ROOF PLAN
SCALE: 1/4"=1'-0"

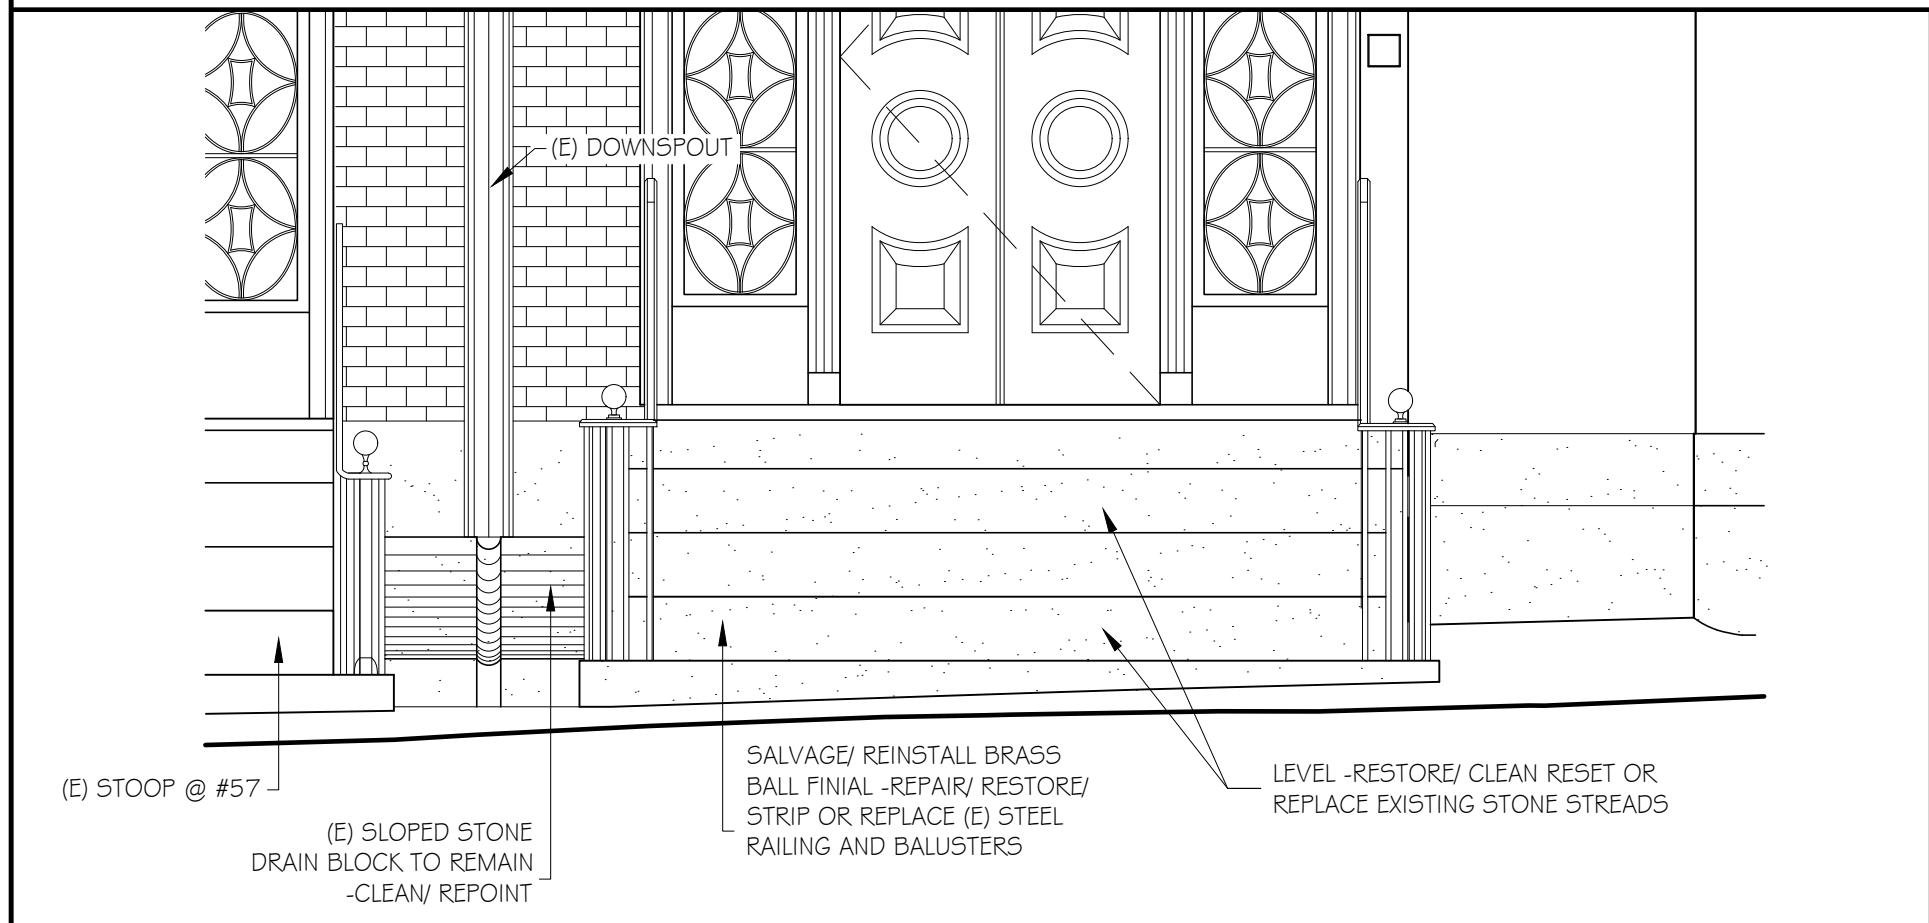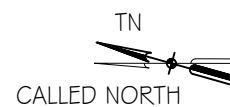


STOOP FRONT ELEVATION

1/2"=1'-0"


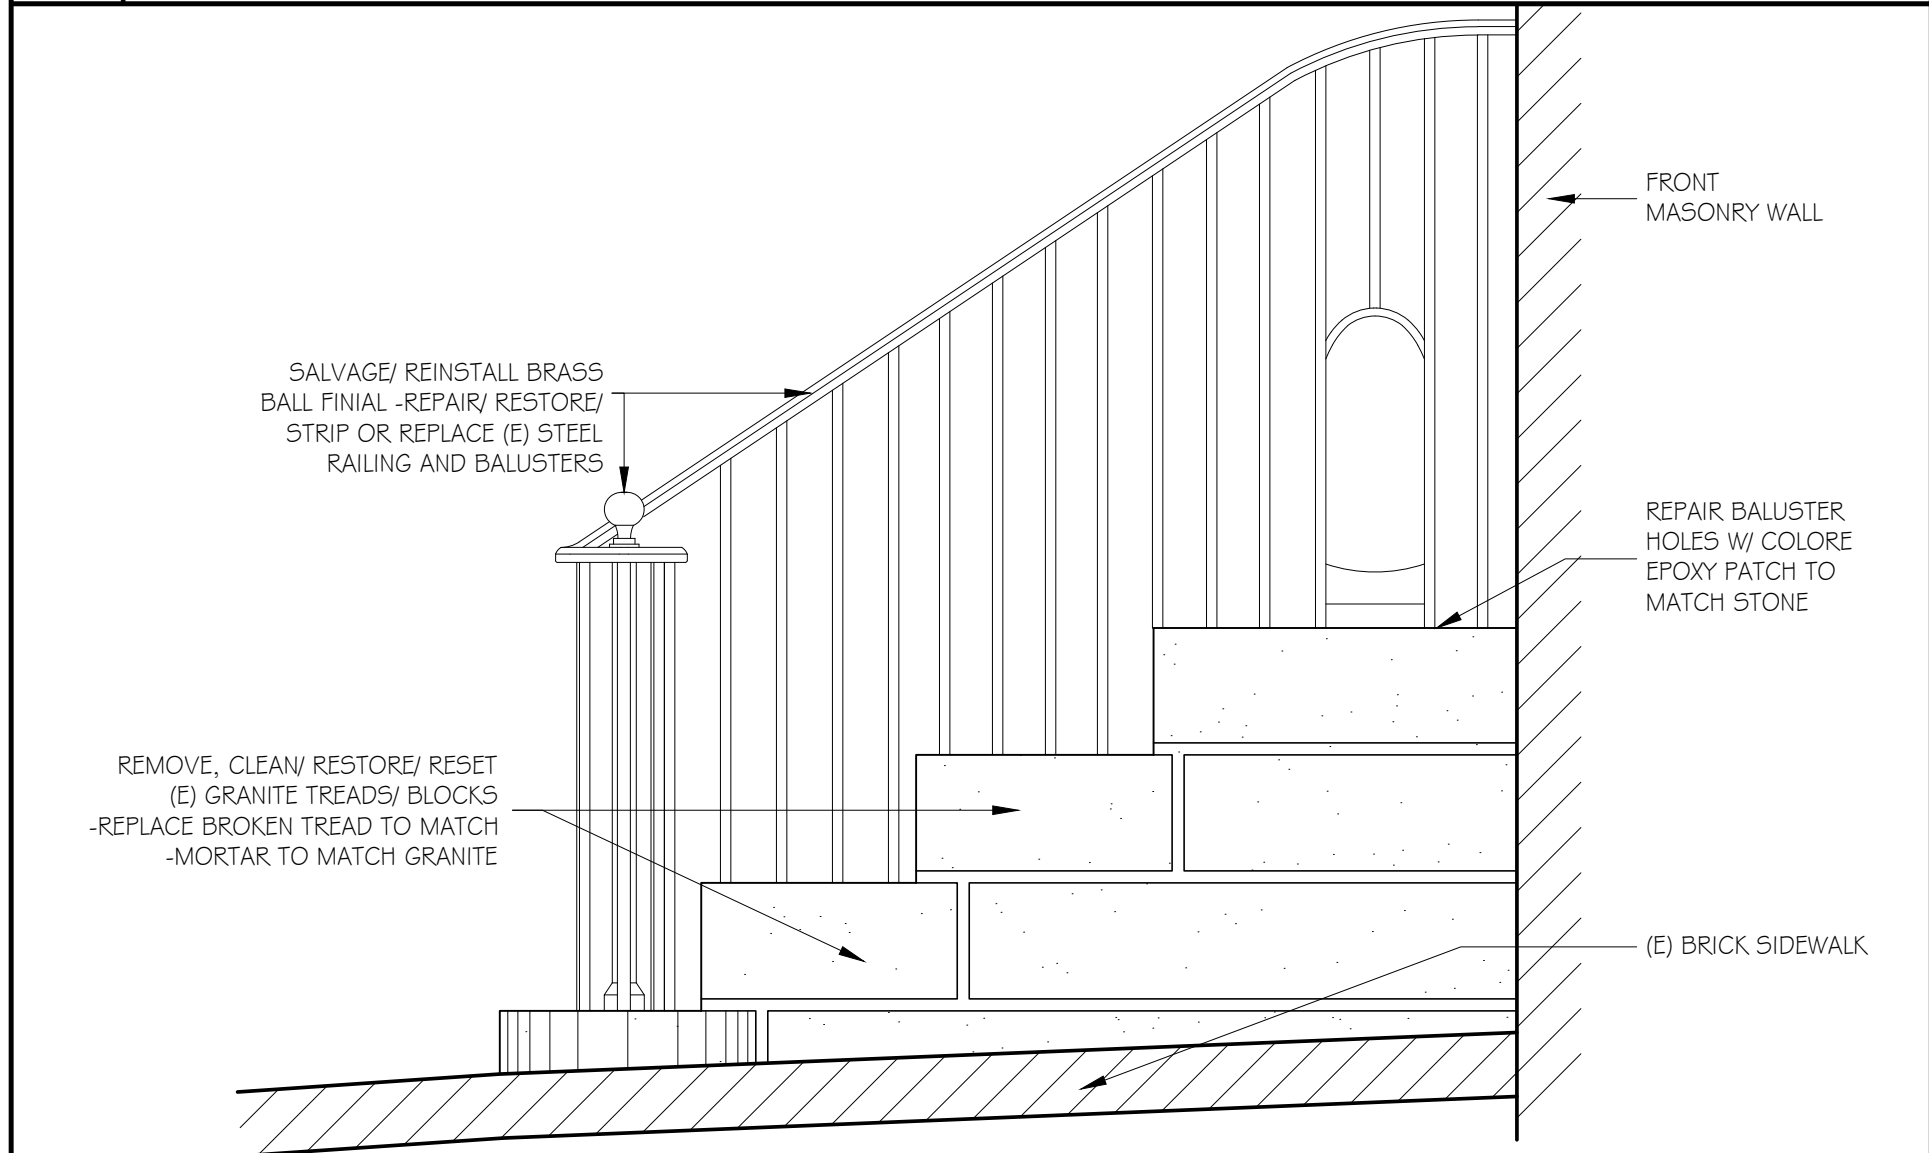


STOOP SIDE ELEVATION


1"=1'-0"

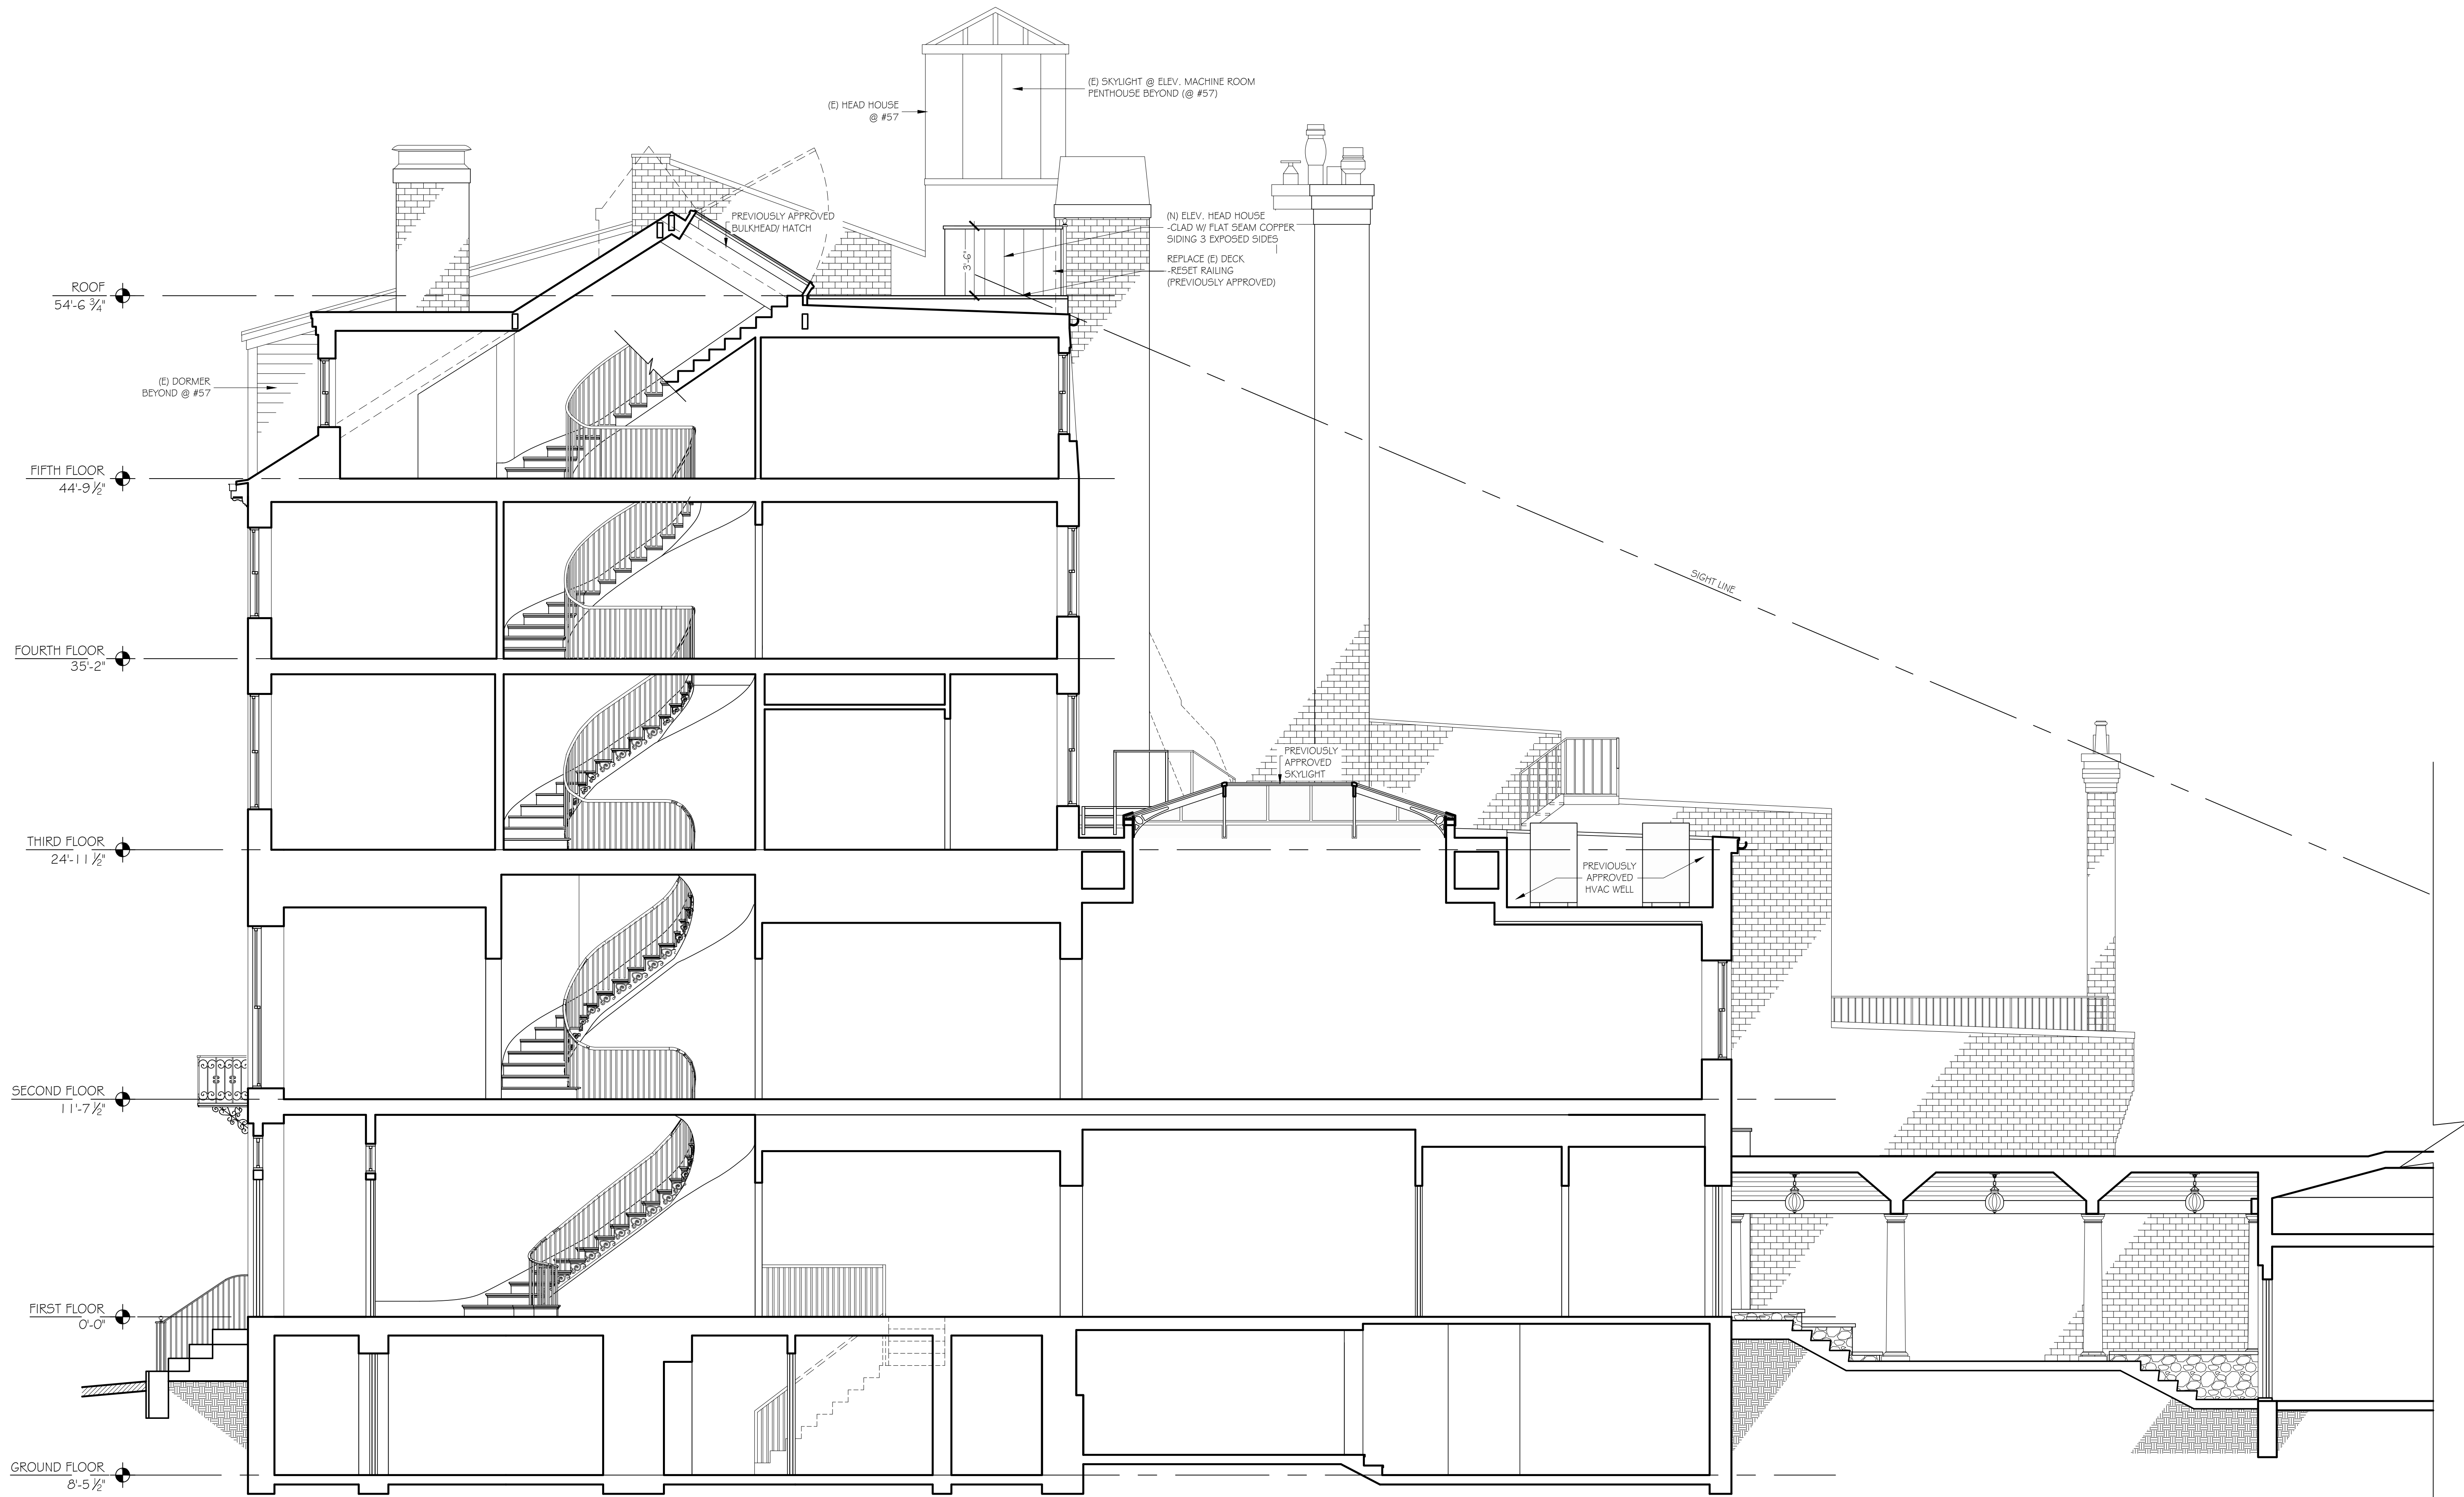

1 BUILDING SECTION
SCALE: 1/4"=1'-0"

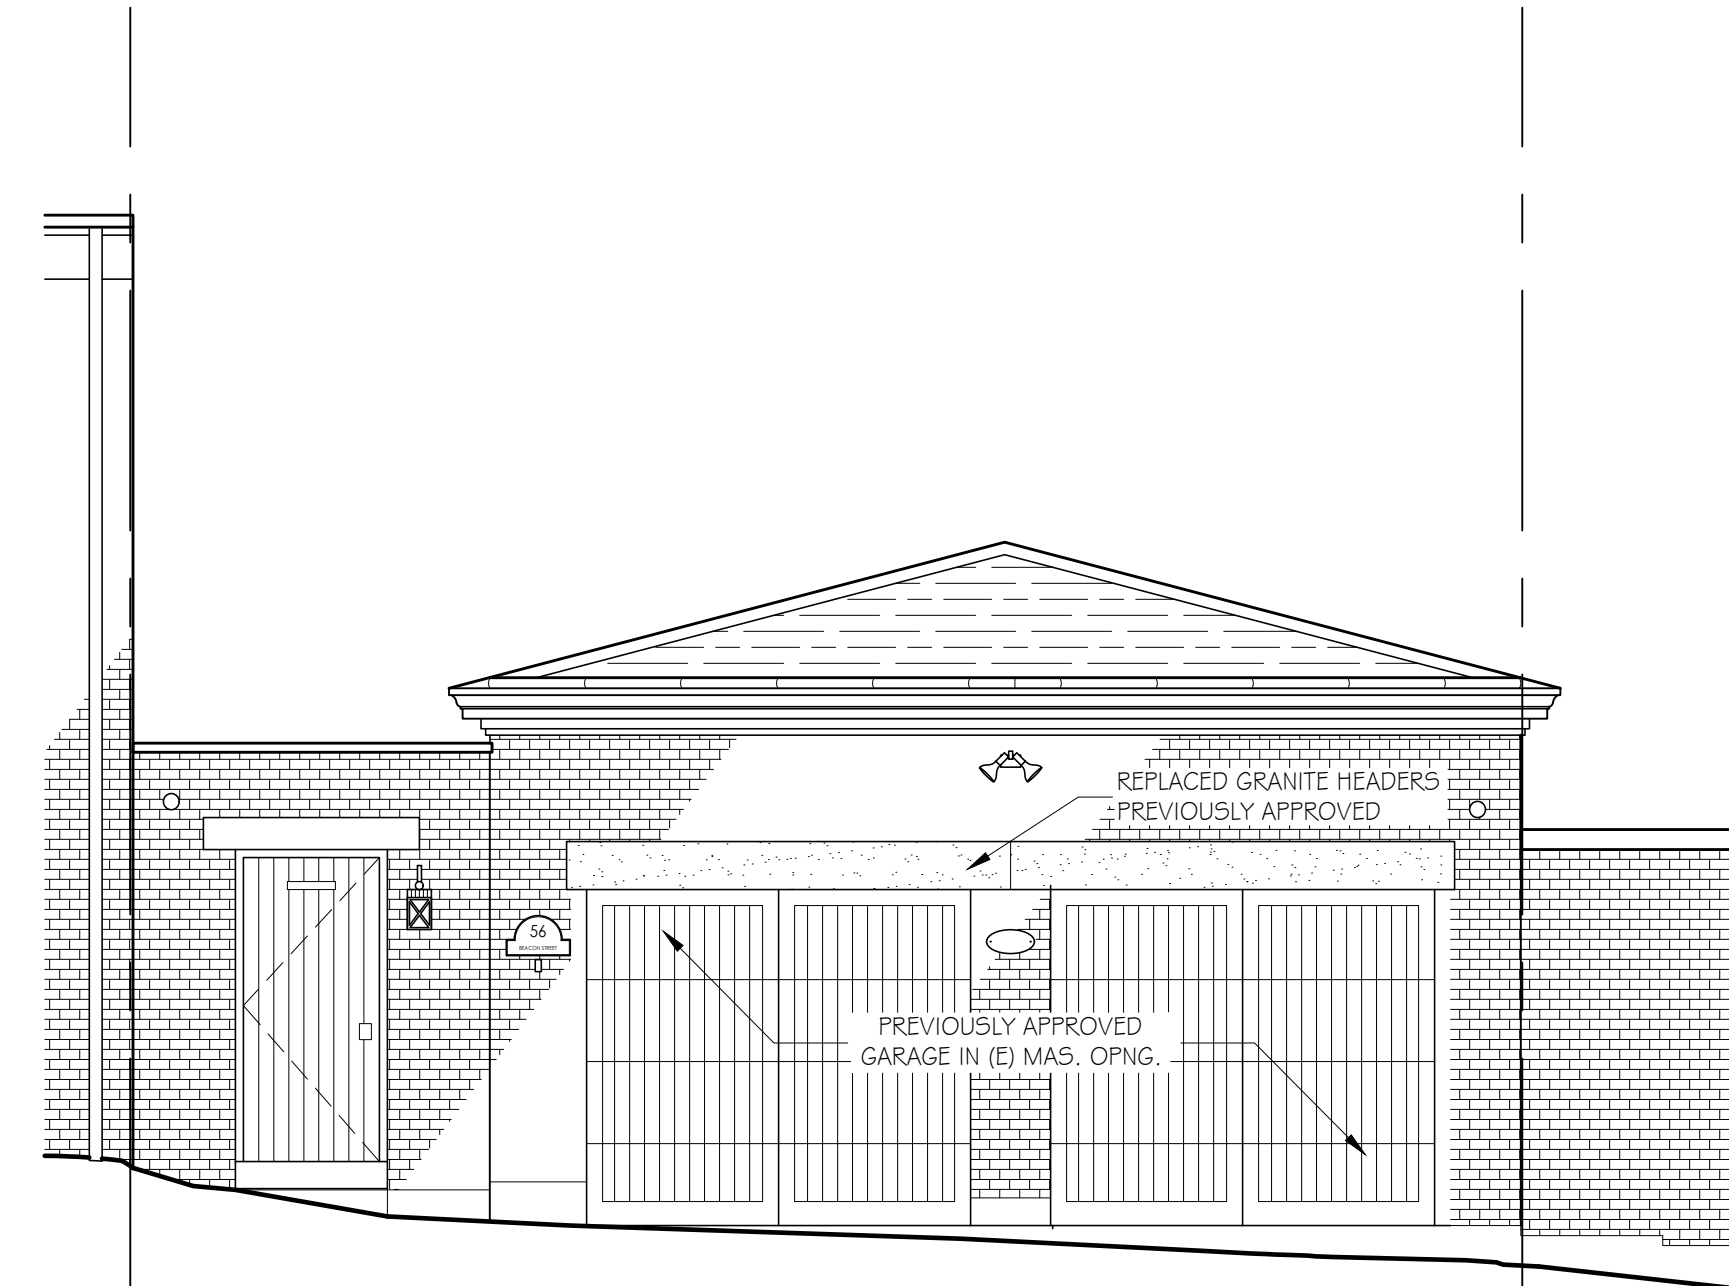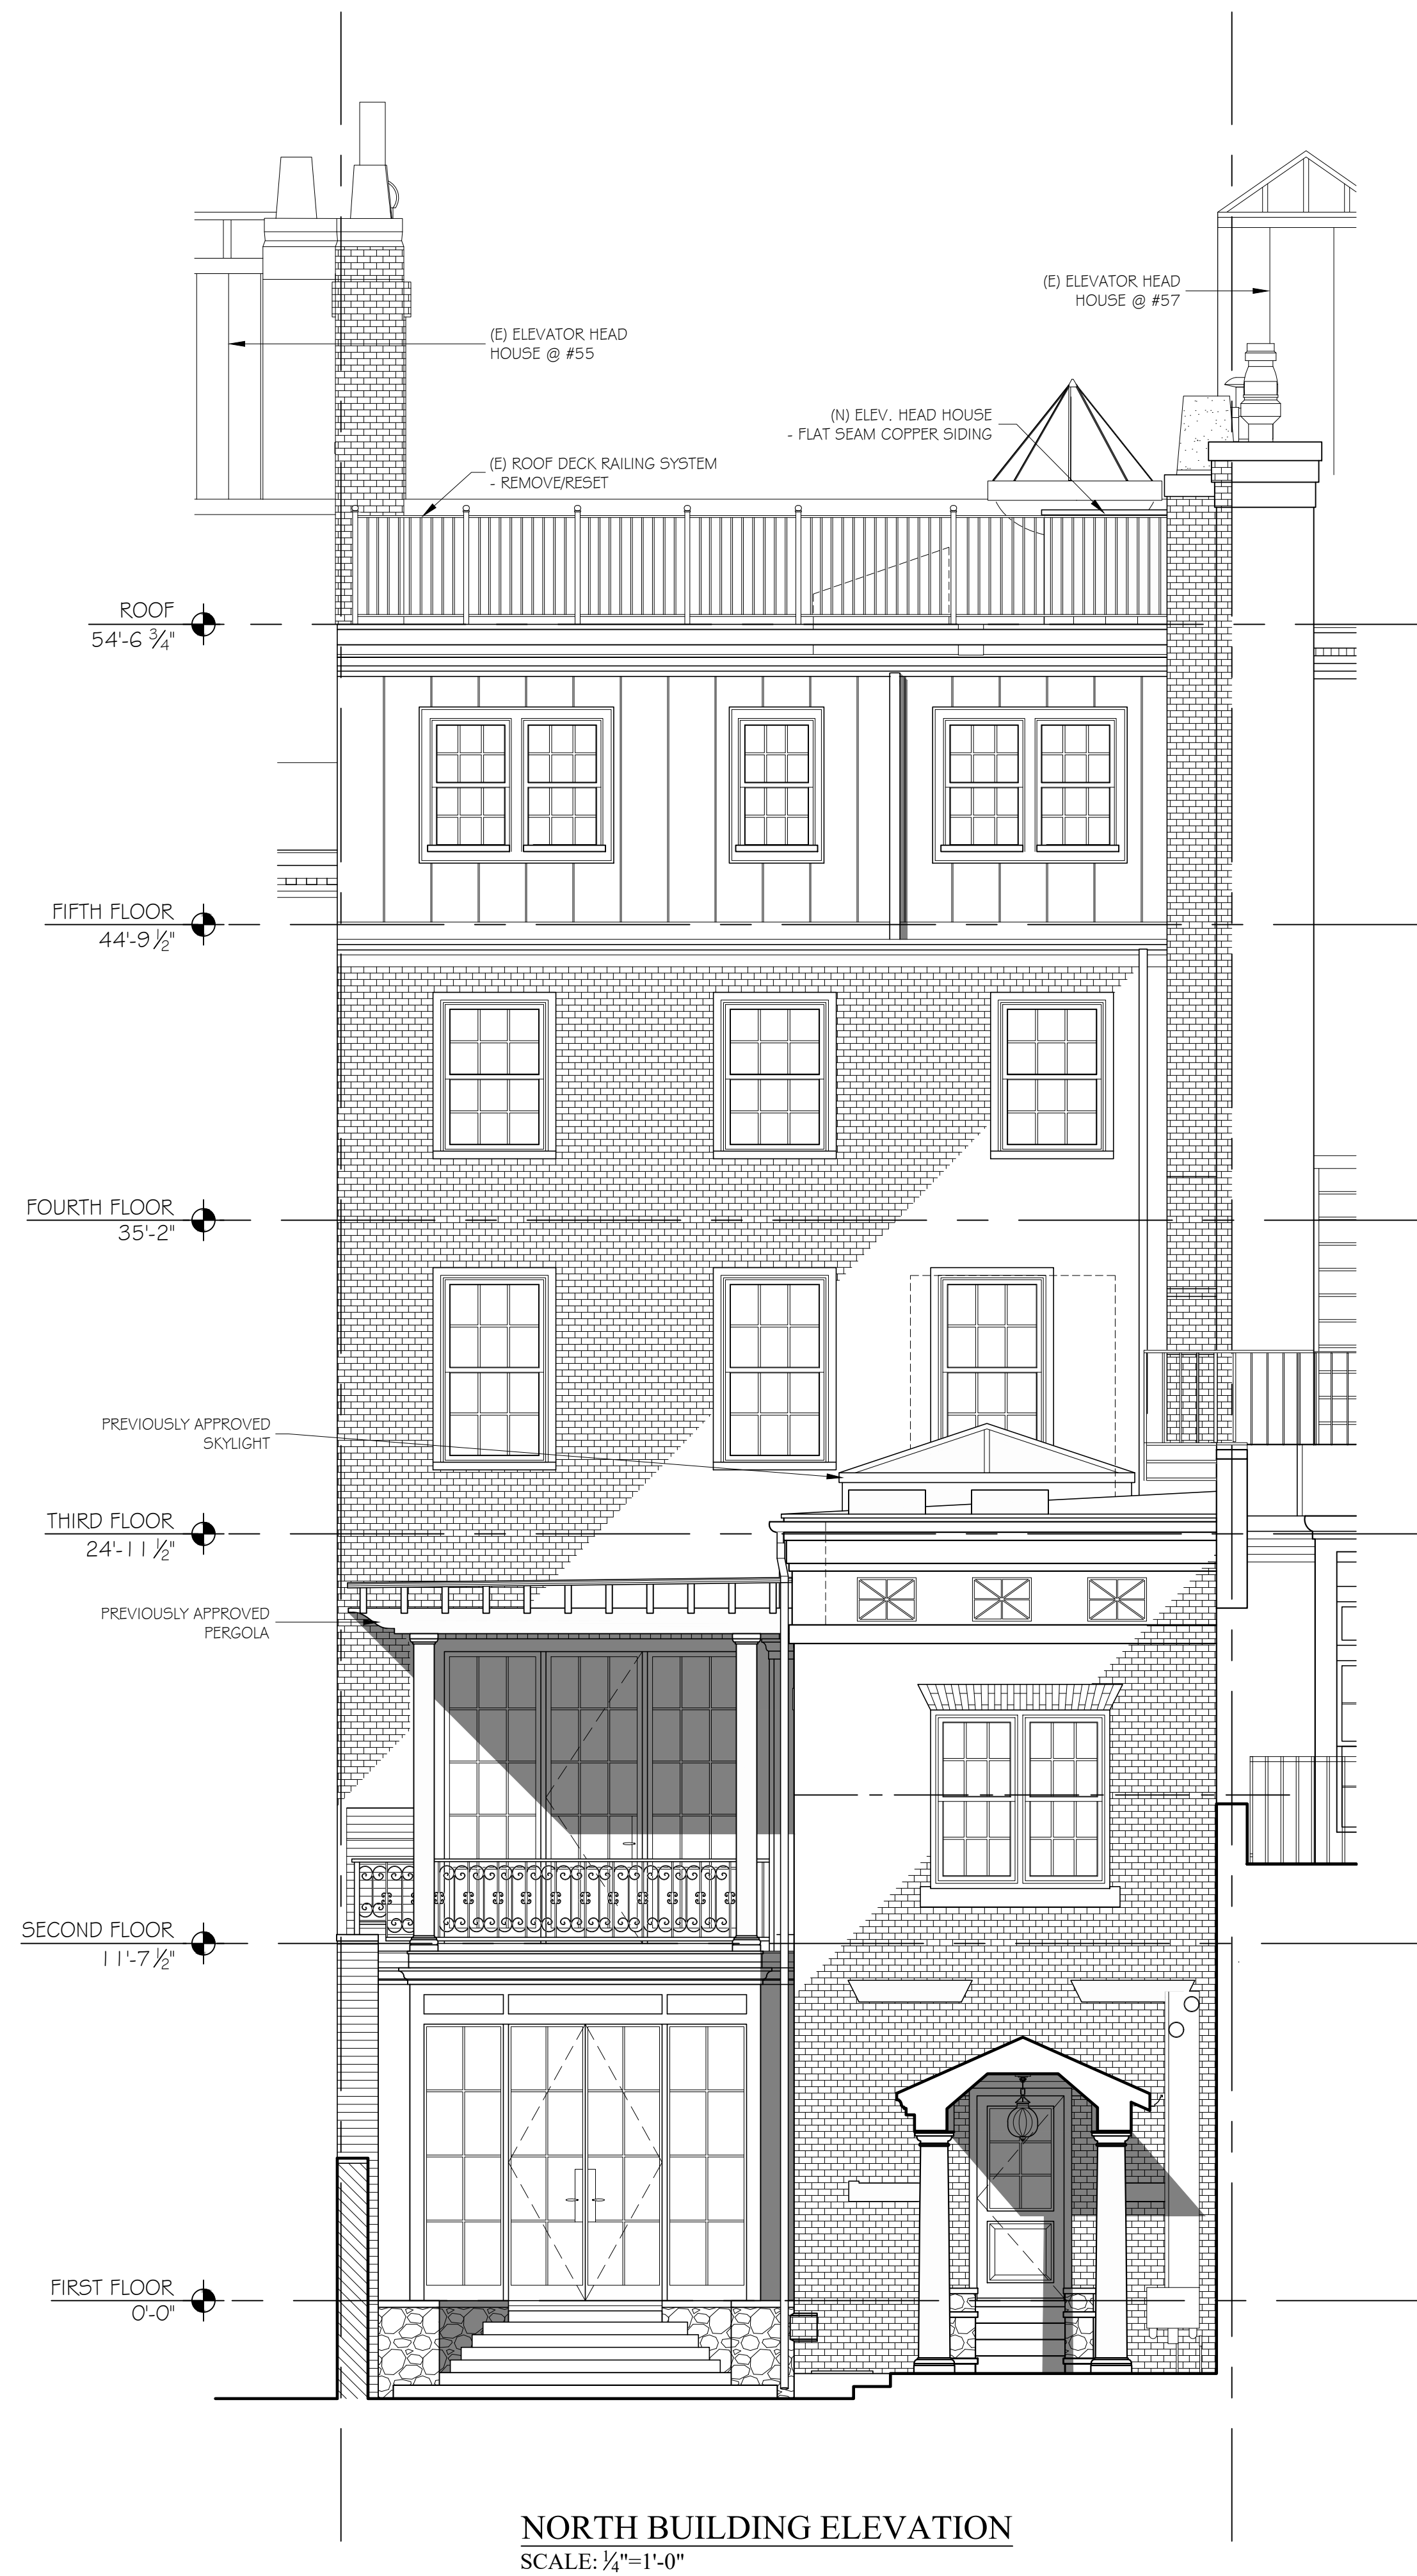

PREVIOUSLY APPROVED NORTH ELEVATION OF GARAGE
SCALE: 1/4"=1'-0"

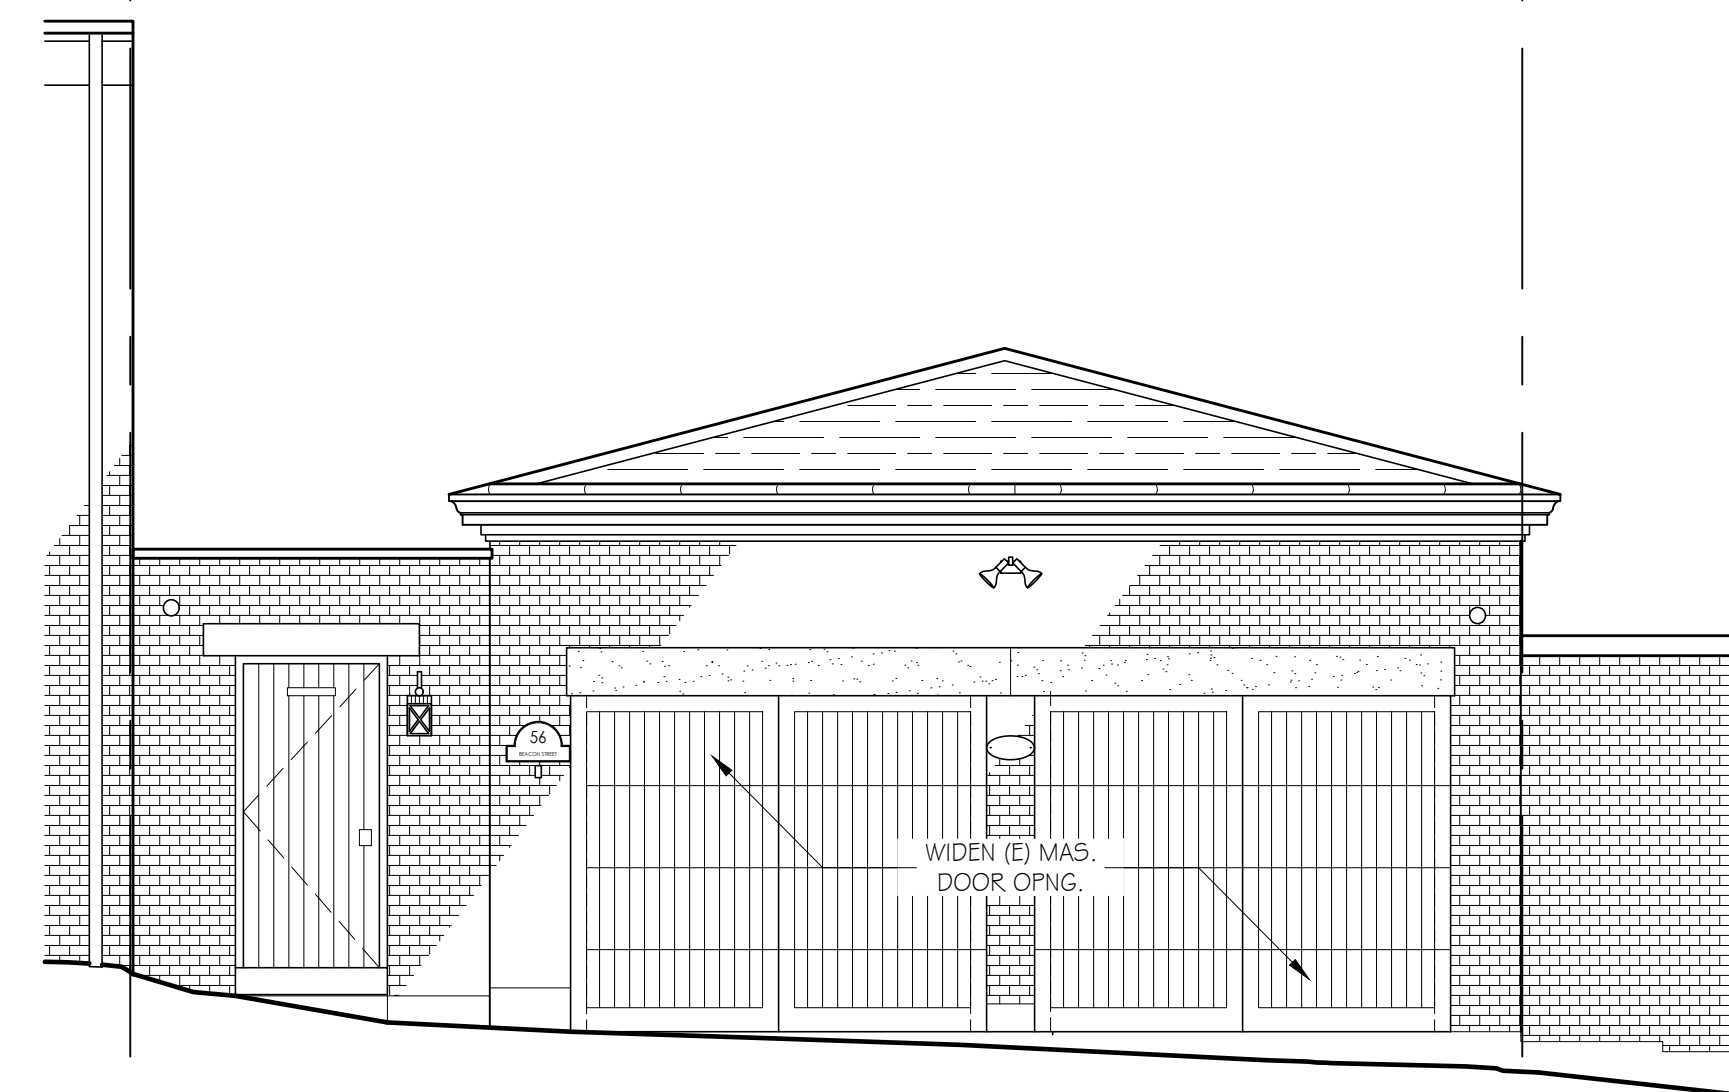

PROPOSED NORTH ELEVATION OF GARAGE
SCALE: 1/4"=1'-0"

