



LEVEL LANDING SLOPE FOR DRAINAGE

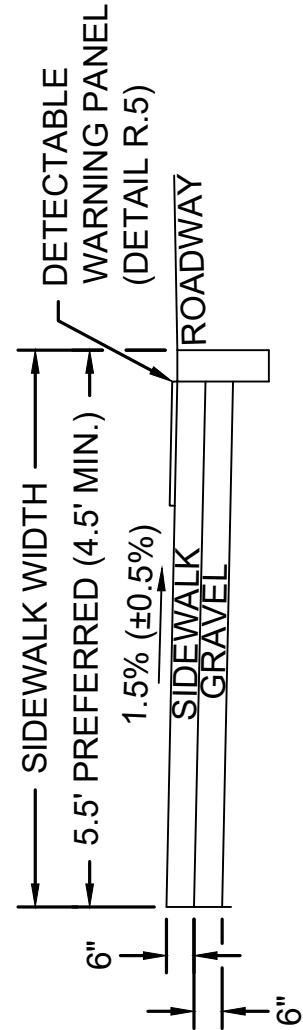

SECTION A - A

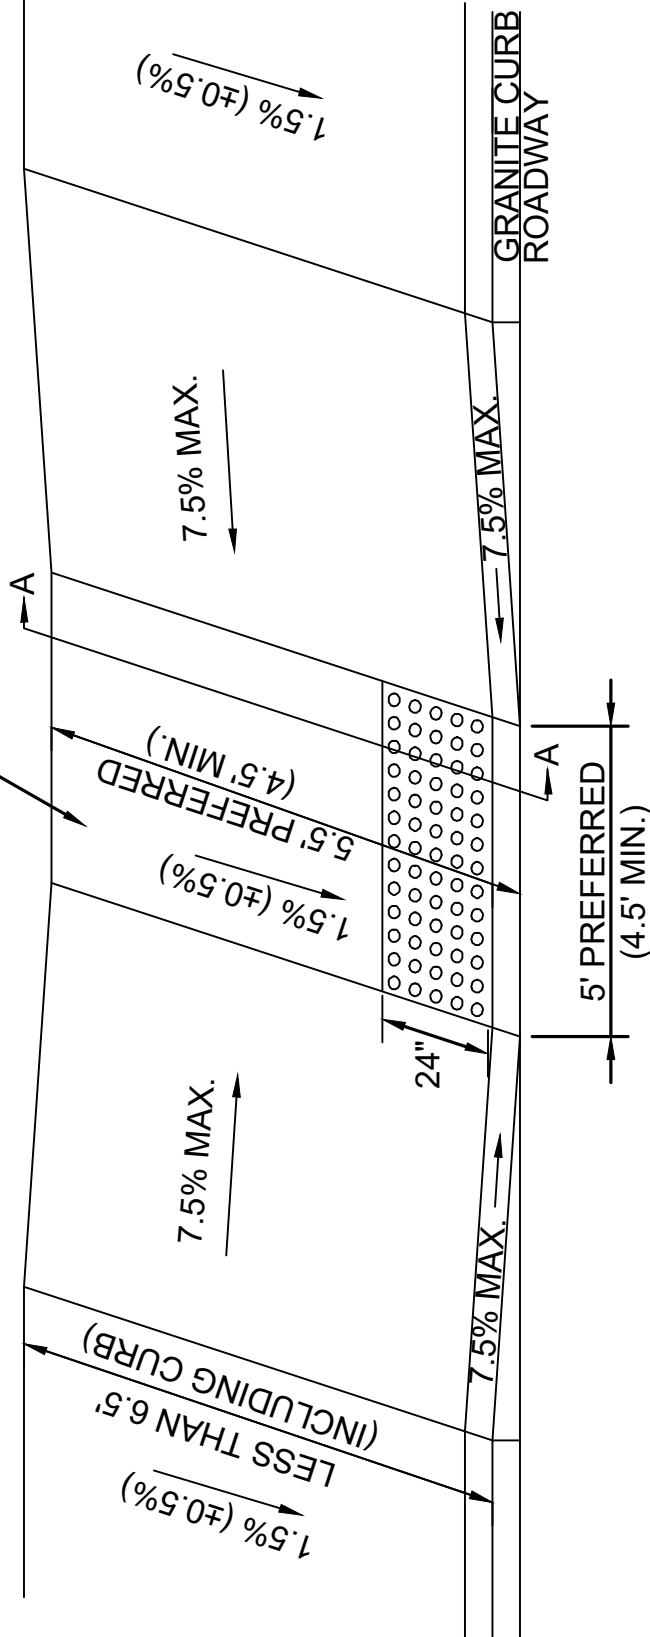

**Public Works Department  
Engineering Division**  
1 CITY HALL SQUARE, ROOM 710  
BOSTON, MA 02201  
(617) 635-4968

**PEDESTRIAN RAMP - SIDEWALK  
WIDTH LESS THAN 6.5'**

**DATE OF ISSUE:  
SEPTEMBER 2018**

**SCALE: N.T.S.**

**DETAIL NO.**

**R.3**