

TONTINE CRESCENT



April 12, 2018

City of Boston Projects

1. Winter Street
2. Parking in Pedestrian Zone
3. Public Safety
4. Reorganizing Bus Routes
5. Tremont-Boylston Gateway, Harrison Avenue
and China Trade Building projects
6. Tontine Crescent

TONTINE CRESCENT

- History of Planning Effort
- Design Update
- Before and After Study



- History of Planning Effort
- Design Update
- Before and After Study



Tontine Crescent History



Tontine Crescent Planning History: 1995

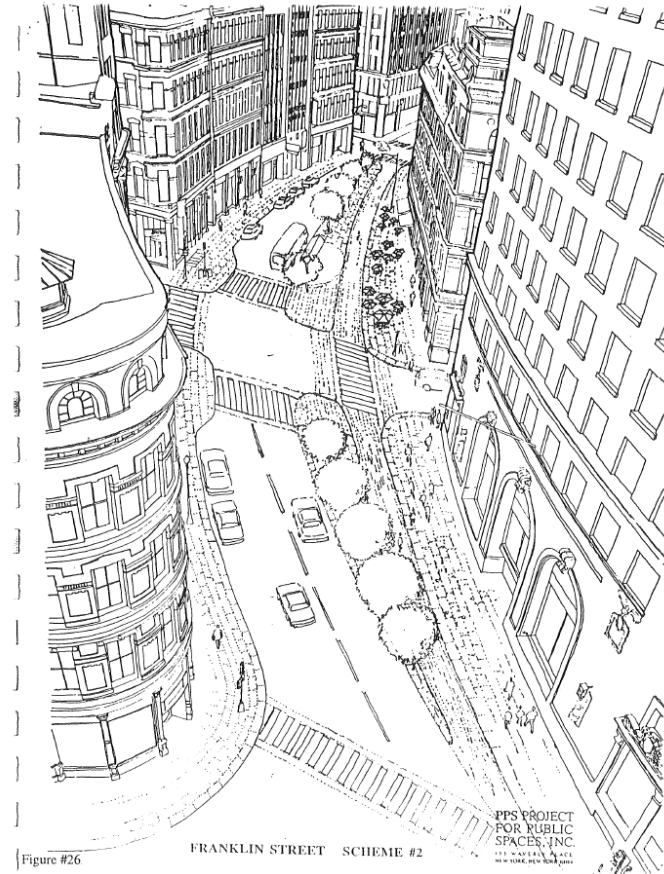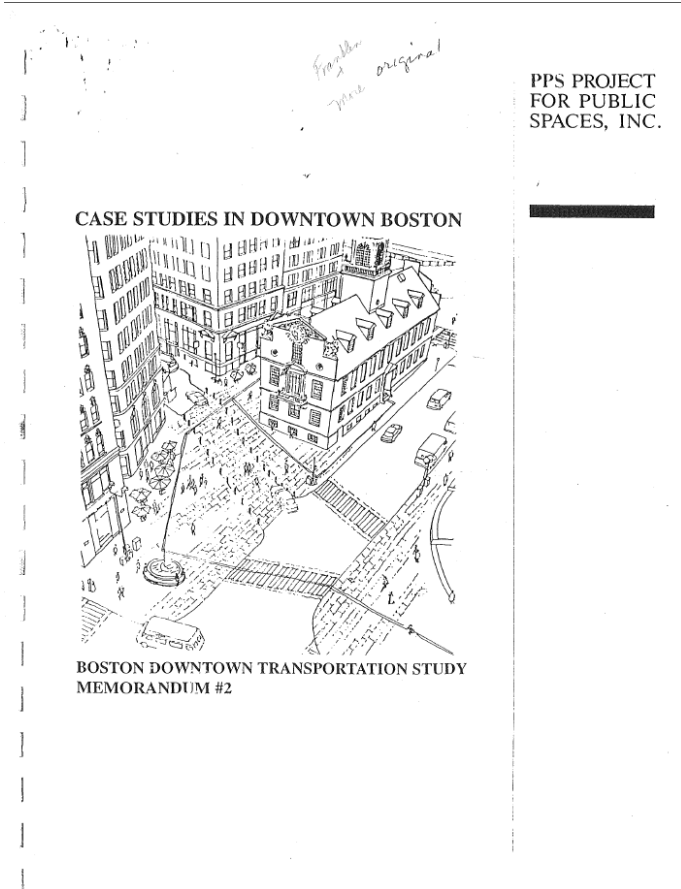

Tontine Crescent Planning History: 1995

City of Boston
Thomas M. Menino, Mayor
Boston Transportation Department
Frank A. Tramontozzi, Commissioner

1995

Downtown Boston Transportation Plan



Downtown Transportation Plan

6.0 Implementation Steps



Boston Transportation Department



Tontine Crescent Mitigation History

TRANSPORTATION ACCESS PLAN AGREEMENT

entered into between

THE CITY OF BOSTON TRANSPORTATION DEPARTMENT

and

MP FRANKLIN BURNHAM CO LLC

and

MP FRANKLIN TOWER CO LLC

for

Millennium Tower and Burnham Building


“to design, engineer and reconstruct the following streetscapes in the immediate area of the Site.... Franklin Street from its easterly side of Hawley Street to its easterly side of Devonshire”

- History of Planning Effort
- Design Update
- Before and After Study


TONTINE CRESCENT GOALS

- Create a signature public space
- Support local businesses and offices
- Improve safety for all
- Maintain parking and traffic flow
- Provide an opportunity for art

Tontine Crescent Trial

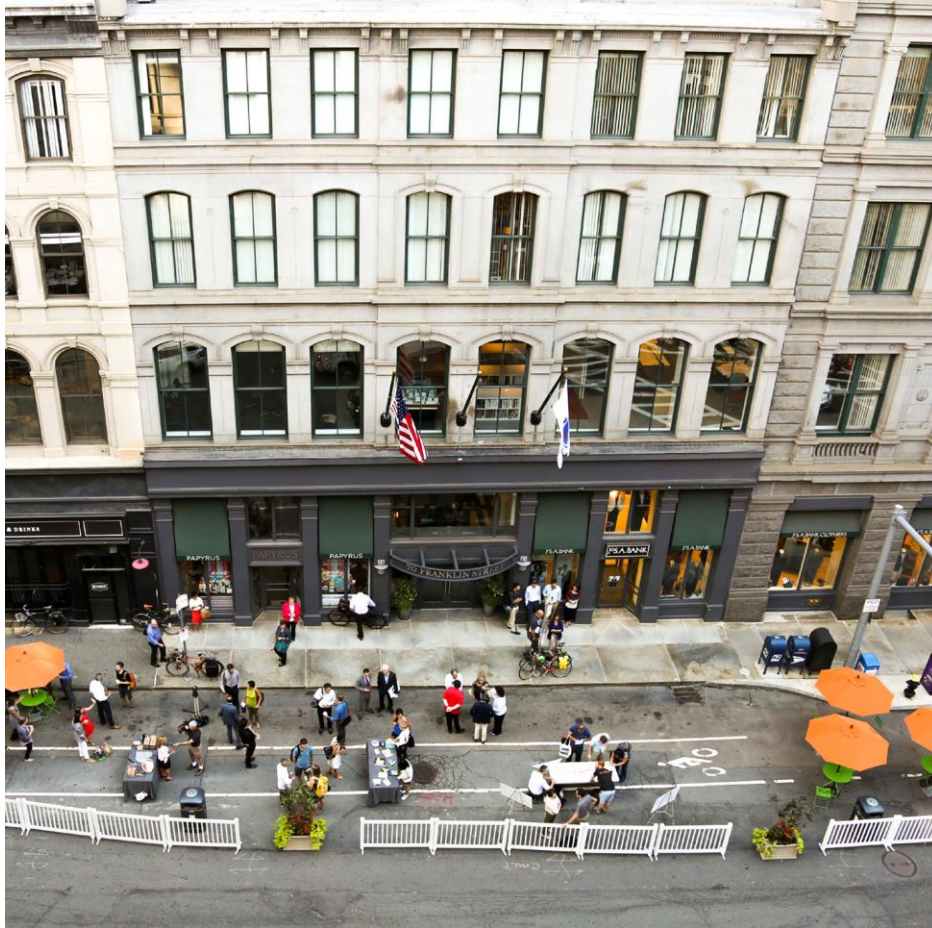

Tontine Crescent Tactical Plaza - Existing

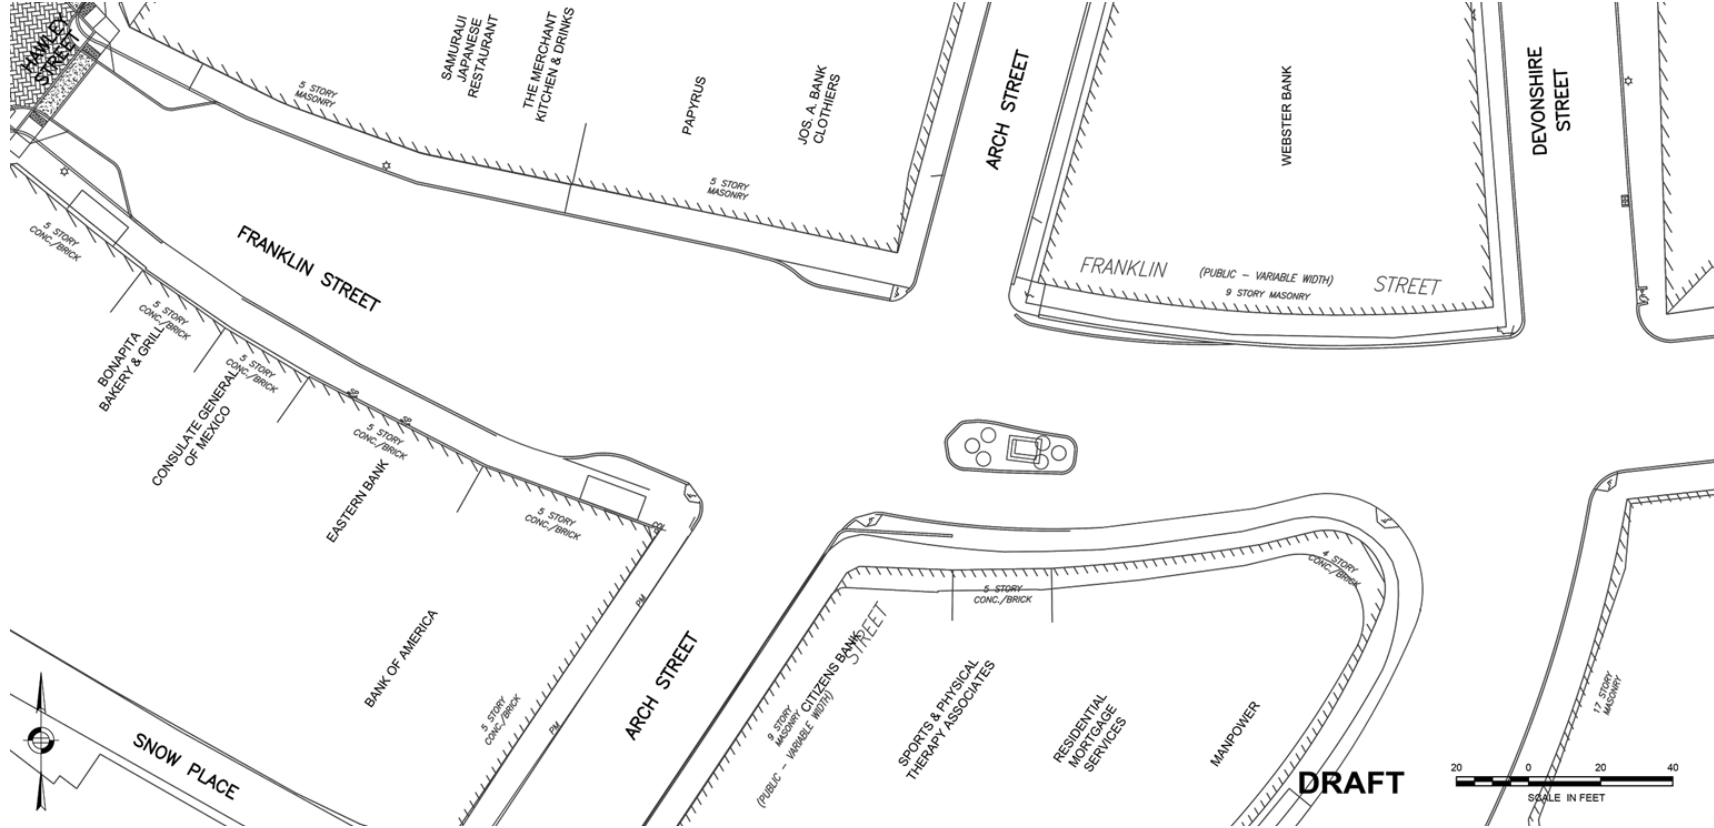

Tontine Crescent Tactical Plaza – September Proposal



Tontine Crescent Tactical Plaza – Current Proposal



Tontine Crescent Details





Tontine Crescent Details



TEMPORARY PORTABLE WHEELCHAIR RAMP - $\frac{1}{4}$ " REINFORCED STEEL PLATE
72" L X 156" W X 6" H
NOT TO SCALE




MADISON ROUND PLANET
NOT TO SCALE

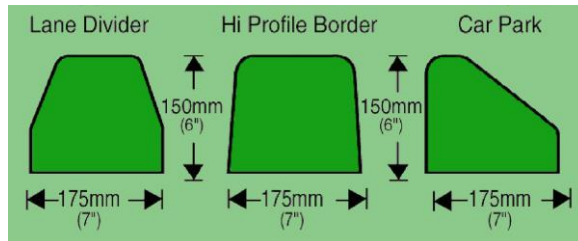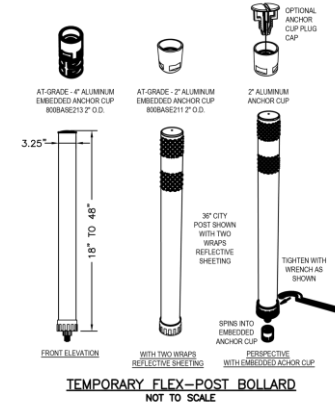

QUICK CURB DETAIL
NOT TO SCALE



Tontine Crescent Parking: Existing

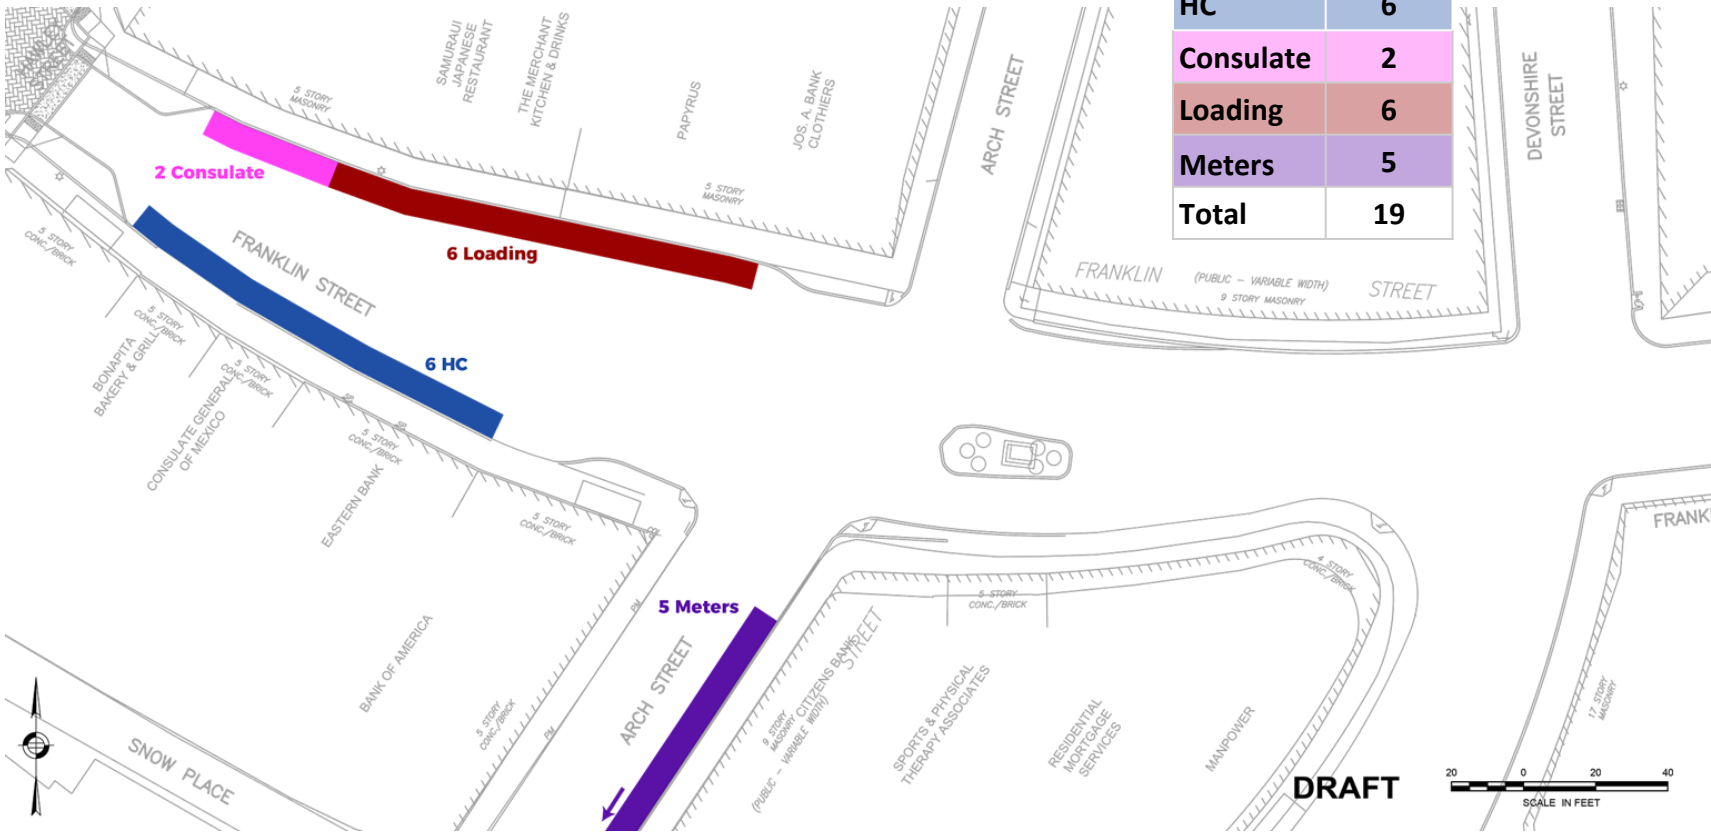


	Existing
HC	6
Consulate	2
Loading	6
Meters	5
Total	19

Tontine Crescent Parking: September Proposal

	Existing	September
HC	6	6
Consulate	2	2
Loading	6	4
Meters	5	6
Total	19	18



Tontine Crescent Parking: Current Proposal

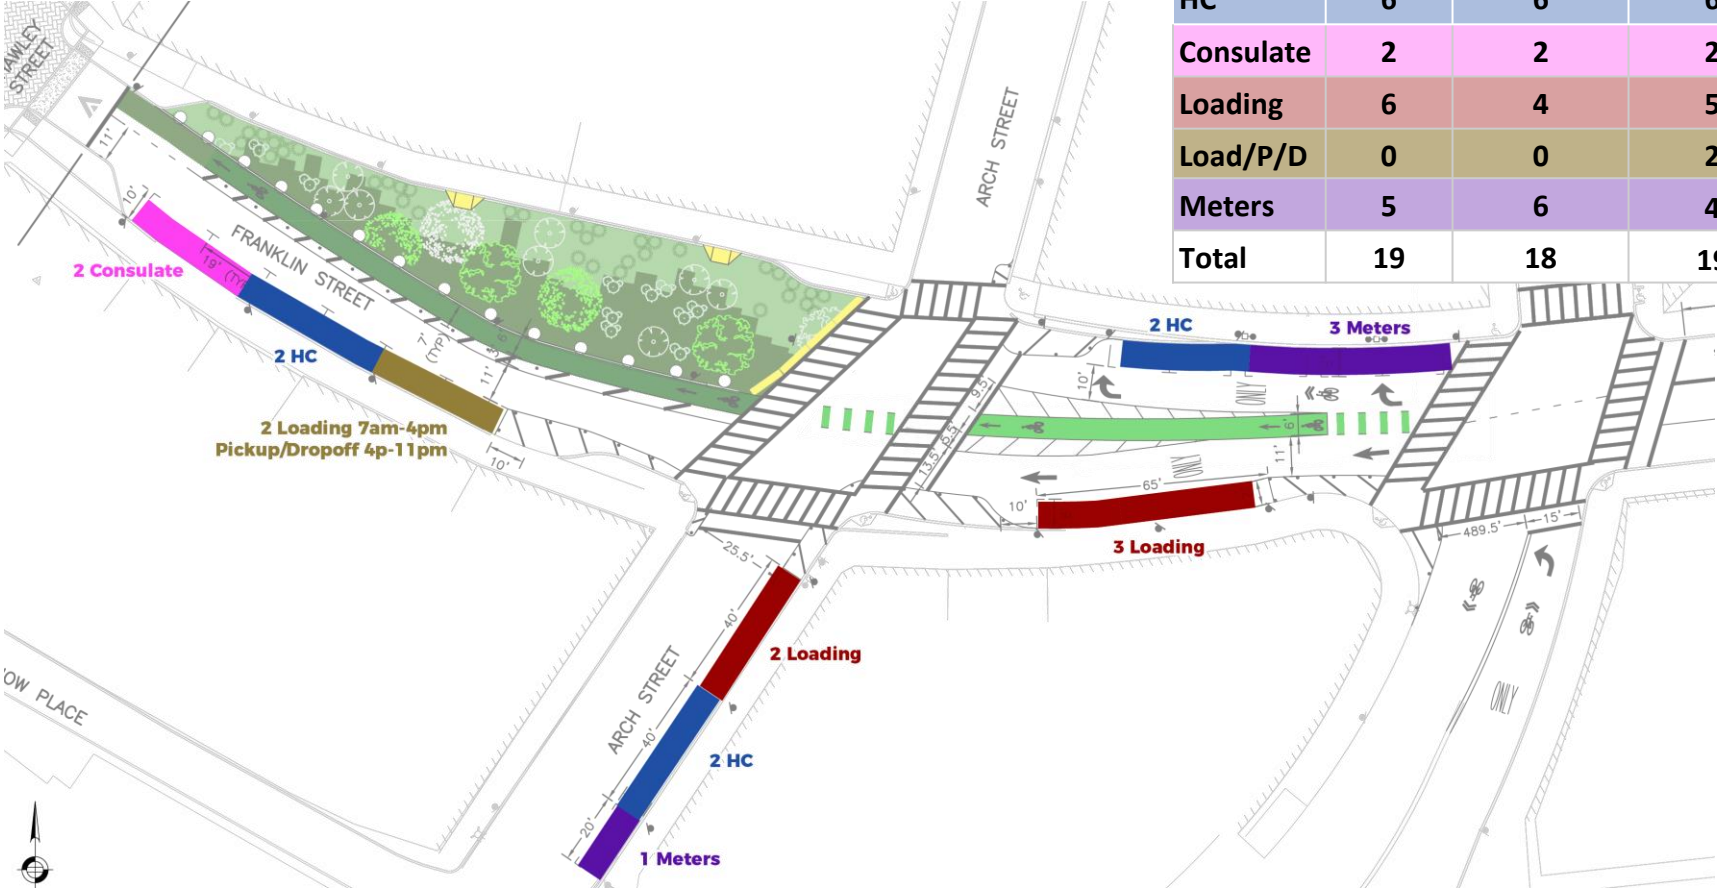

	Existing	September	Today
HC	6	6	6
Consulate	2	2	2
Loading	6	4	5
Load/P/D	0	0	2
Meters	5	6	4
Total	19	18	19

TONTINE CRESCENT

- History of Planning Effort
- Design Update
- Before and After Study

Tontine Crescent: Study Component

- Congestion and Parking Analysis
- Before and After