

EXISTING PHOTOGRAPHS



PARTIAL SOUTH RAILING



PARTIAL SOUTH RAILING



PARTIAL EAST RAILING



PARTIAL EAST RAILING




SOUTH FACADE




EAST FACADE

SOUTH RAILING

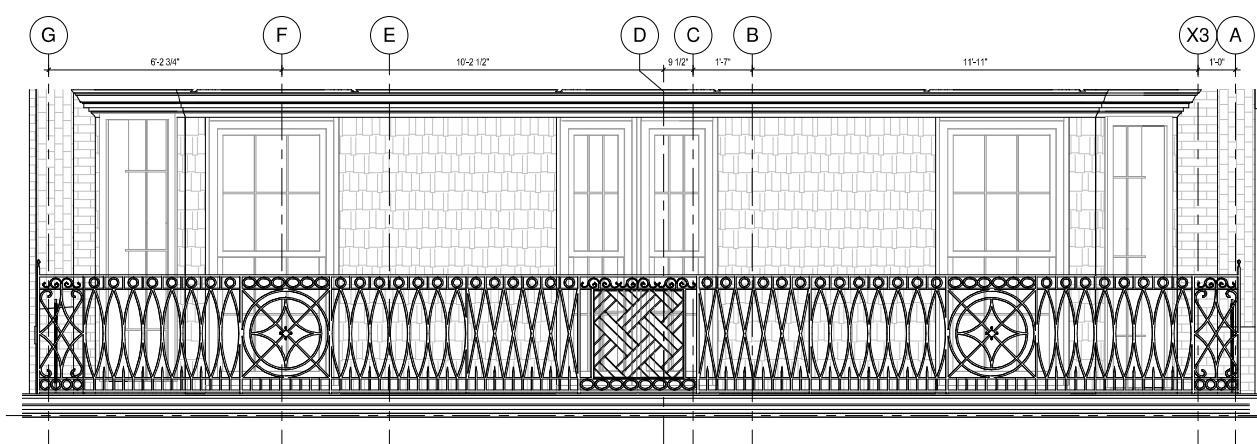


EXISTING SOUTH BALCONY RAILING

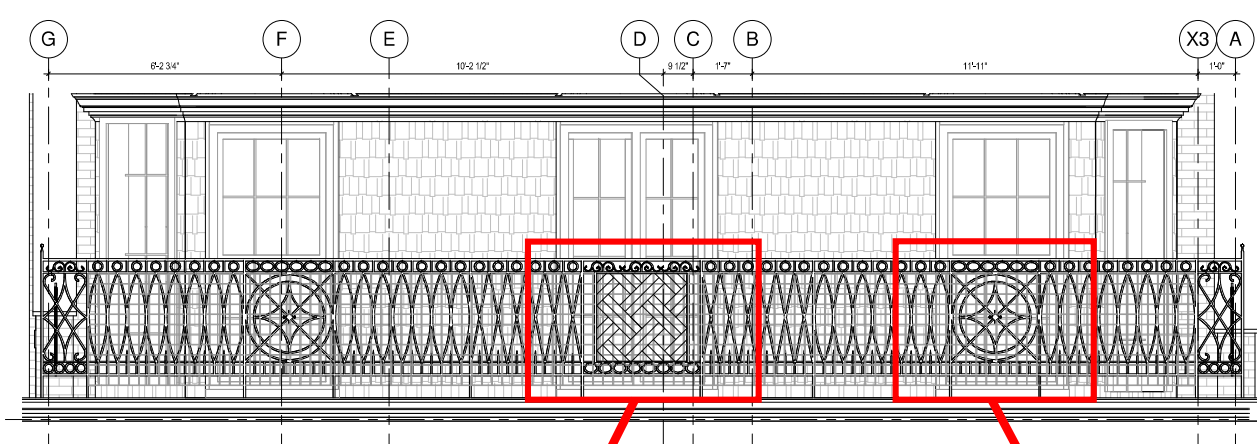


PROPOSED SOUTH BALCONY RAILING

3"x 3" PAINTED WIRE MESH TACK
WELDED TO BACK OF RAILING,
TYPICAL

3"x 3" PAINTED WIRE MESH TACK
WELDED TO BACK OF RAILING,
TYPICAL

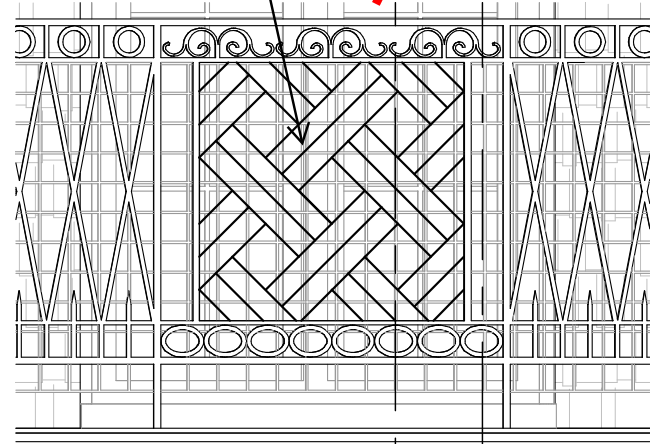


ENLARGED PARTIAL SOUTH RAILING

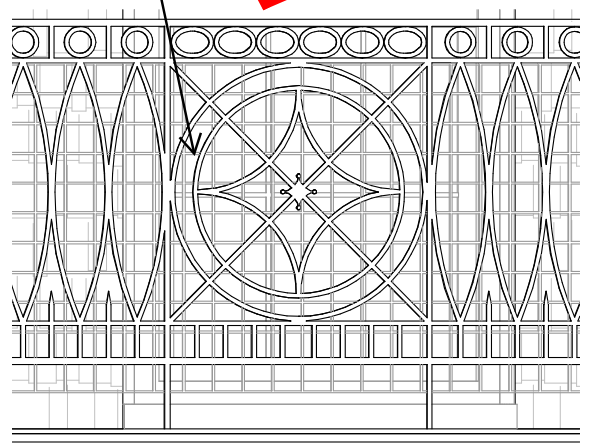


ENLARGED PARTIAL SOUTH & EAST RAILING

EAST RAILING

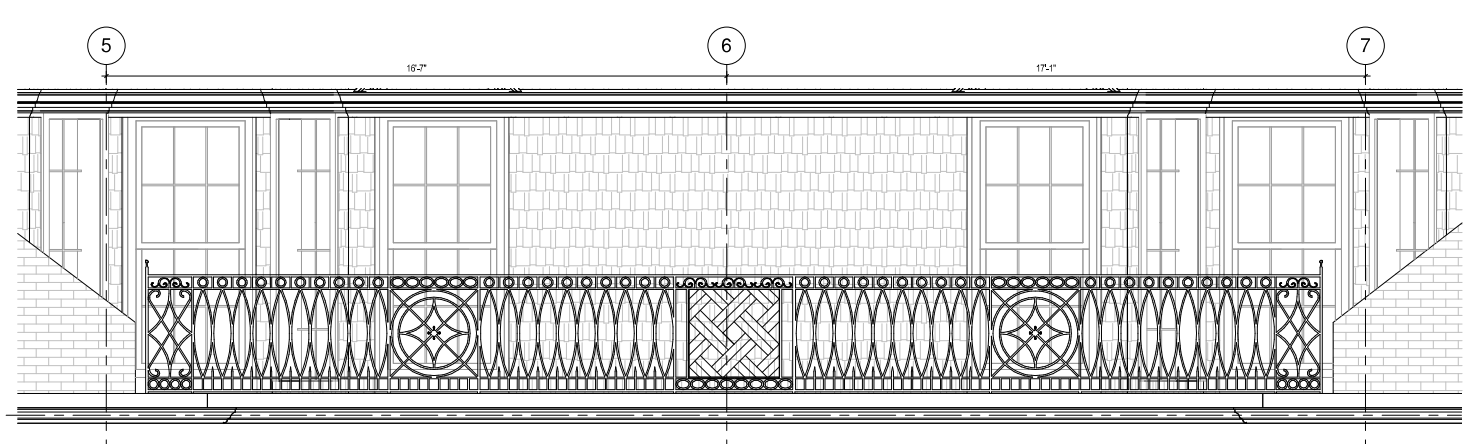


EXISTING EAST BALCONY RAILING

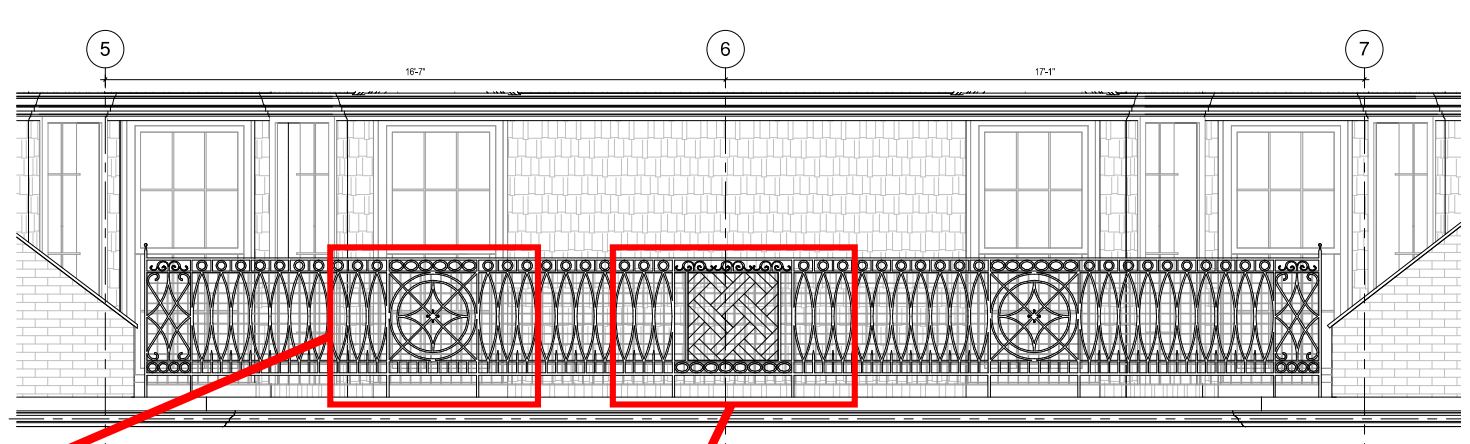

PROPOSED EAST BALCONY RAILING

3"x 3" PAINTED WIRE MESH TACK
WELDED TO BACK OF RAILING,
TYPICAL

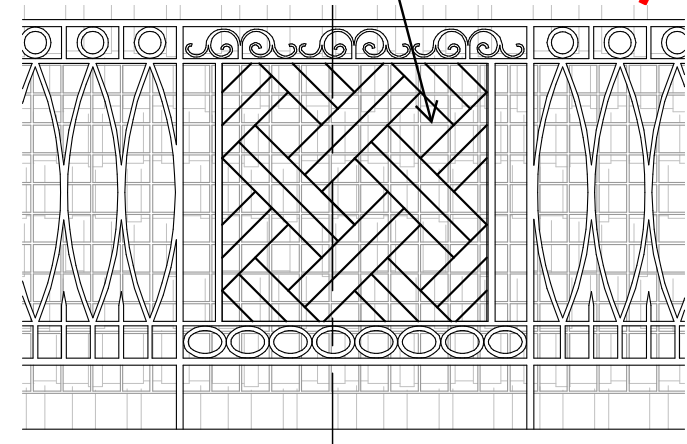

ENLARGED PARTIAL EAST RAILING

3"x 3" PAINTED WIRE MESH

EXISTING METAL RAILING,
PAINTED

EXISTING COPPER
FASCIA

RAILING SECTION

