

FRONT DOOR AT
94 BEACON STREET



FRONT OF BUILDING
AT 94 BEACON STREET



REAR OF BUILDING OF 94 BEACON STREET
FROM DAVID MUGAR WAY



REAR OF BUILDING
AND DECK OF 94
BEACON STREET FROM
BEAVER PLACE







CURRENT ROOF DECK AT 94 BEACON STREET

(Rear two story extension)



**CURRENT ROOF DECK
RAILINGS AT 94
BEACON STREET (Rear
Two Story Extension)**

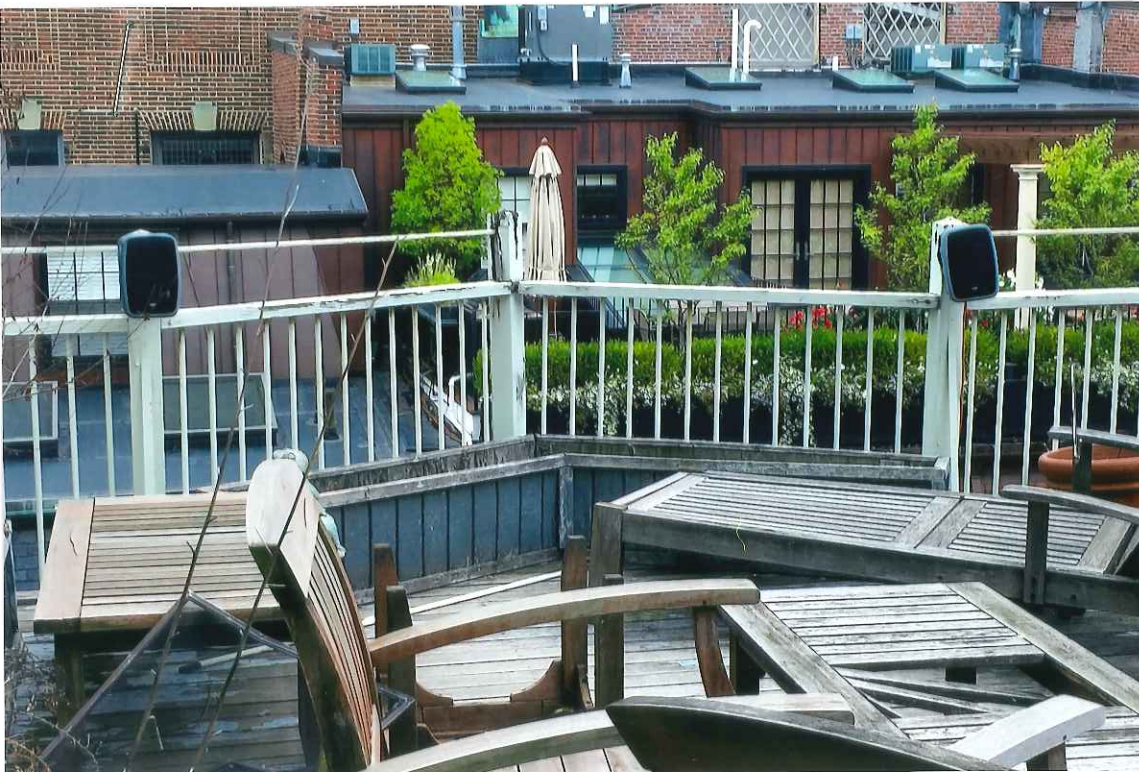


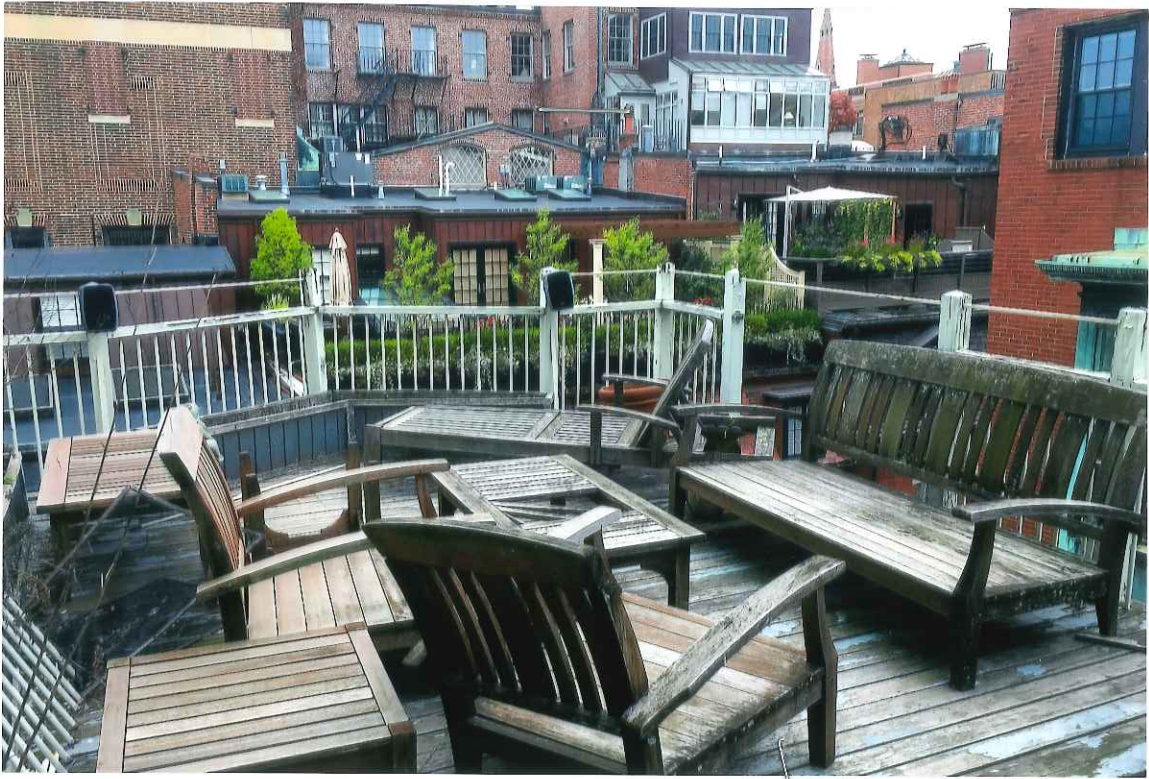



Proposed New Roof Deck
94 Beacon Street
Boston, MA


Beaver Place

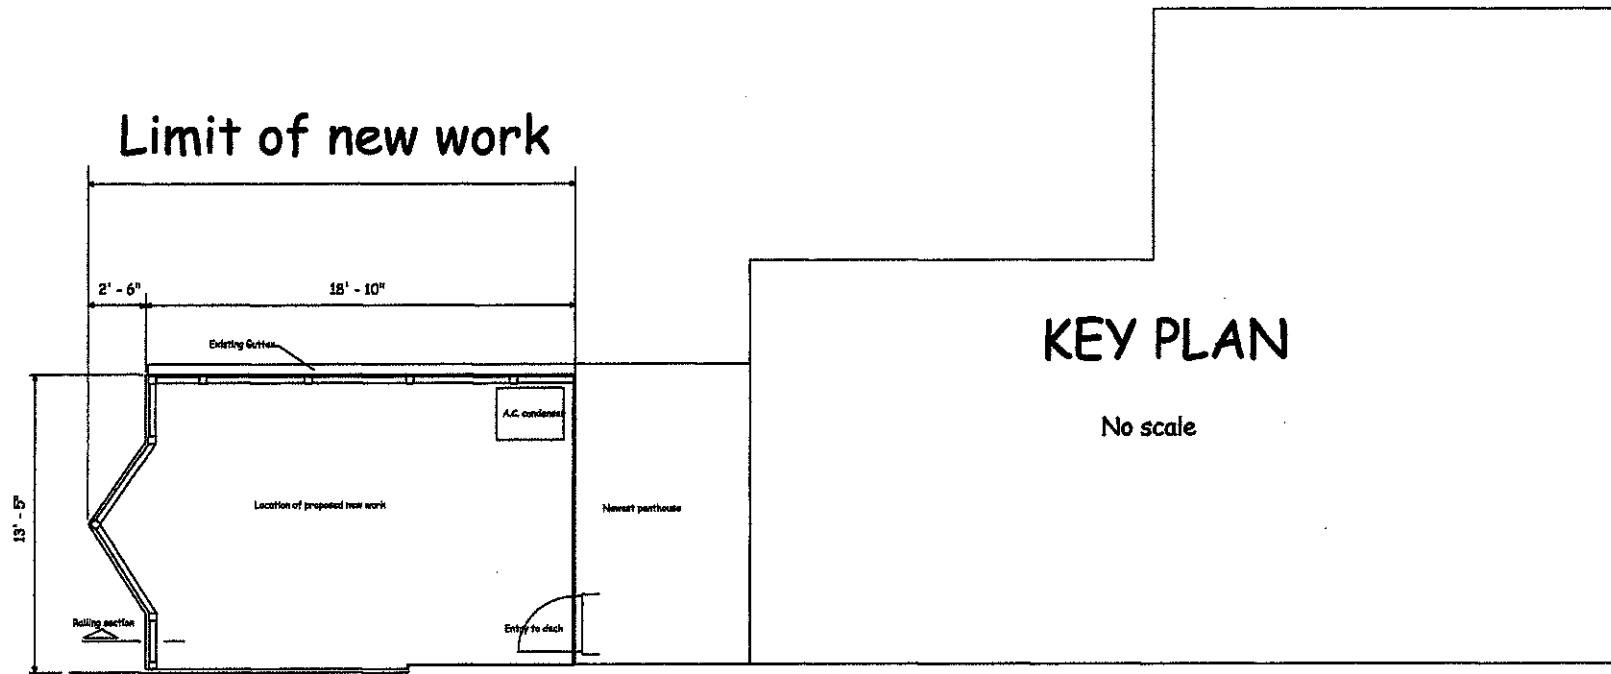

Beacon Street

94 Beacon Street Level Two


A-1

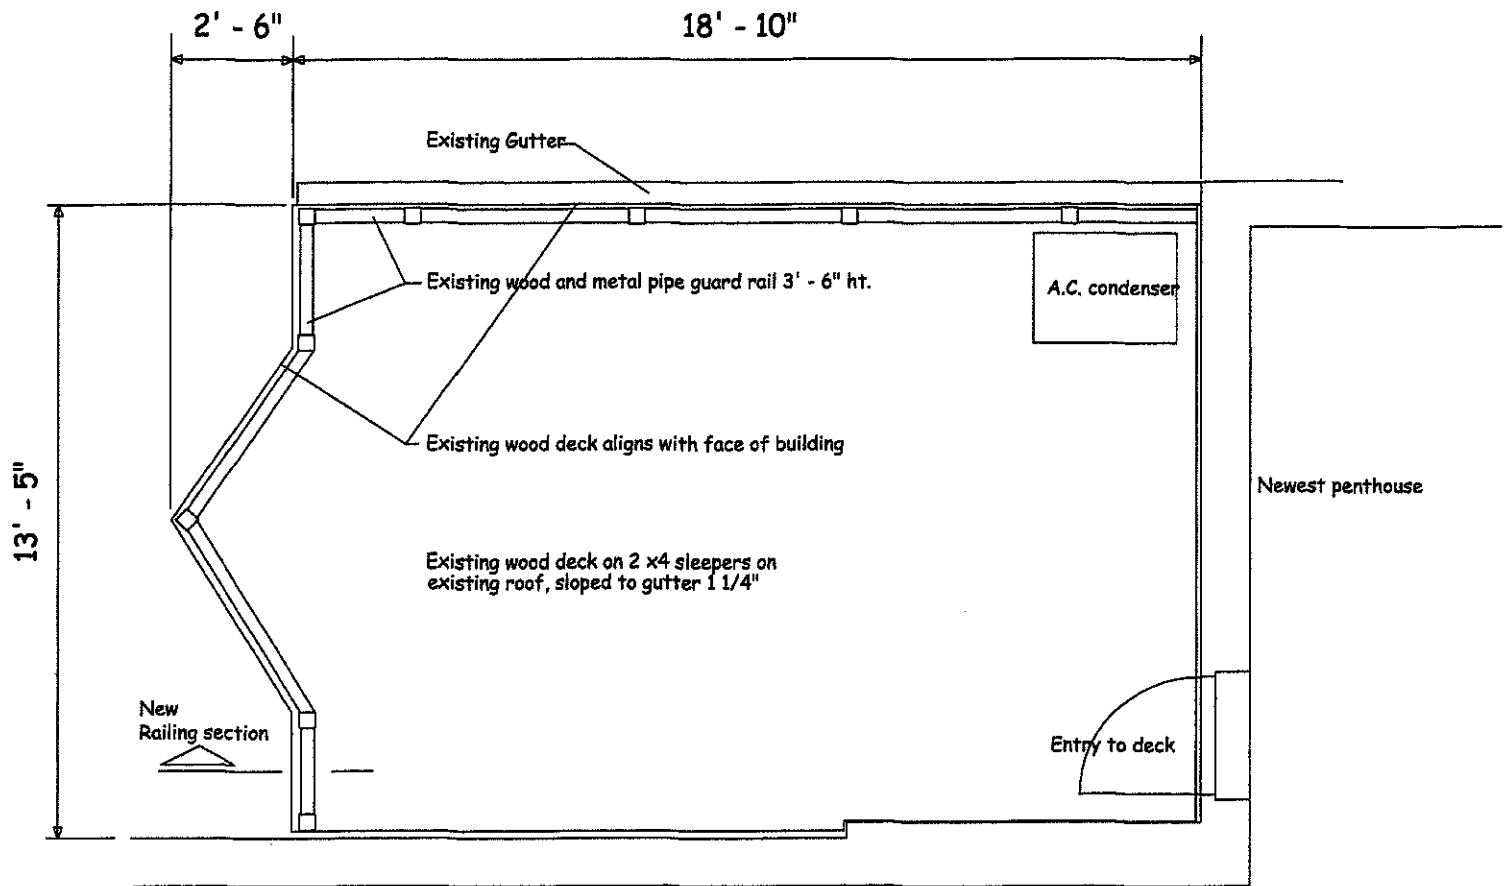

EXISTING DECK PLAN

Scale: 1/4" = 1' - 0"


A-2

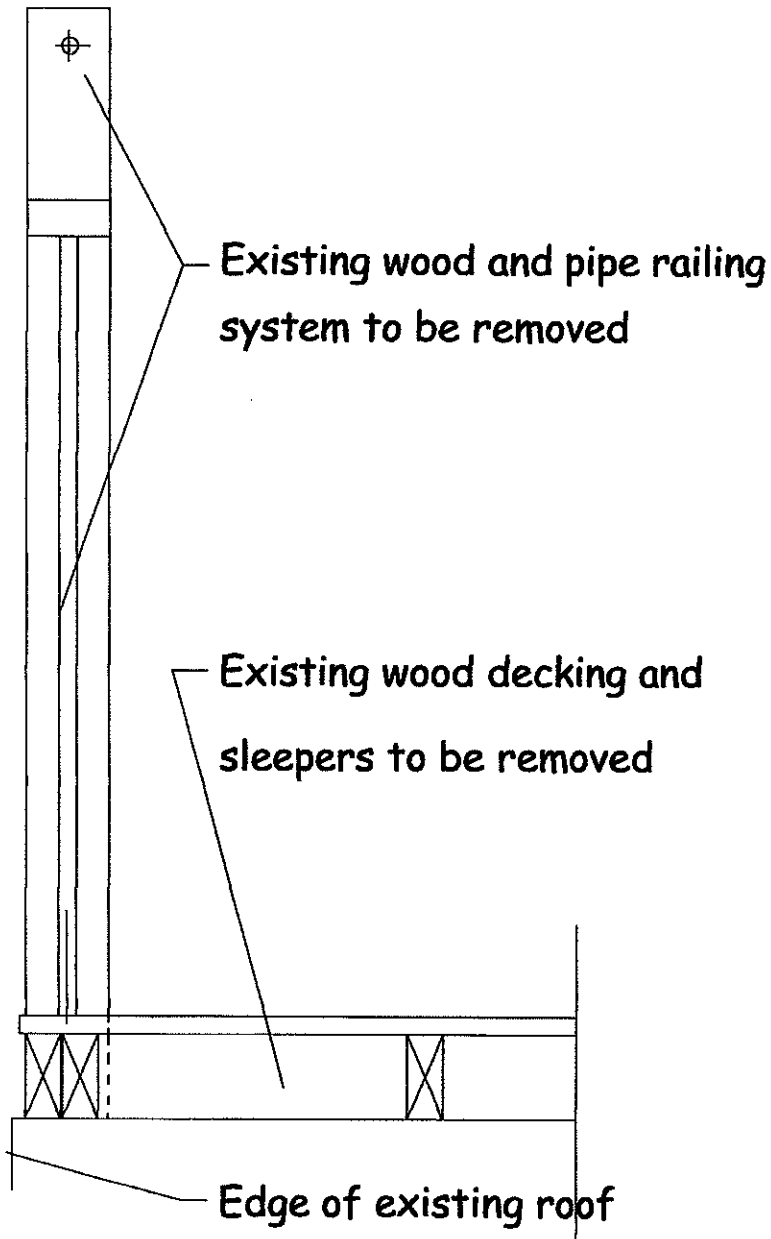

RAILING SECTION EXISTING

A-3


Scale: 1 1/2" = 1' - 0"

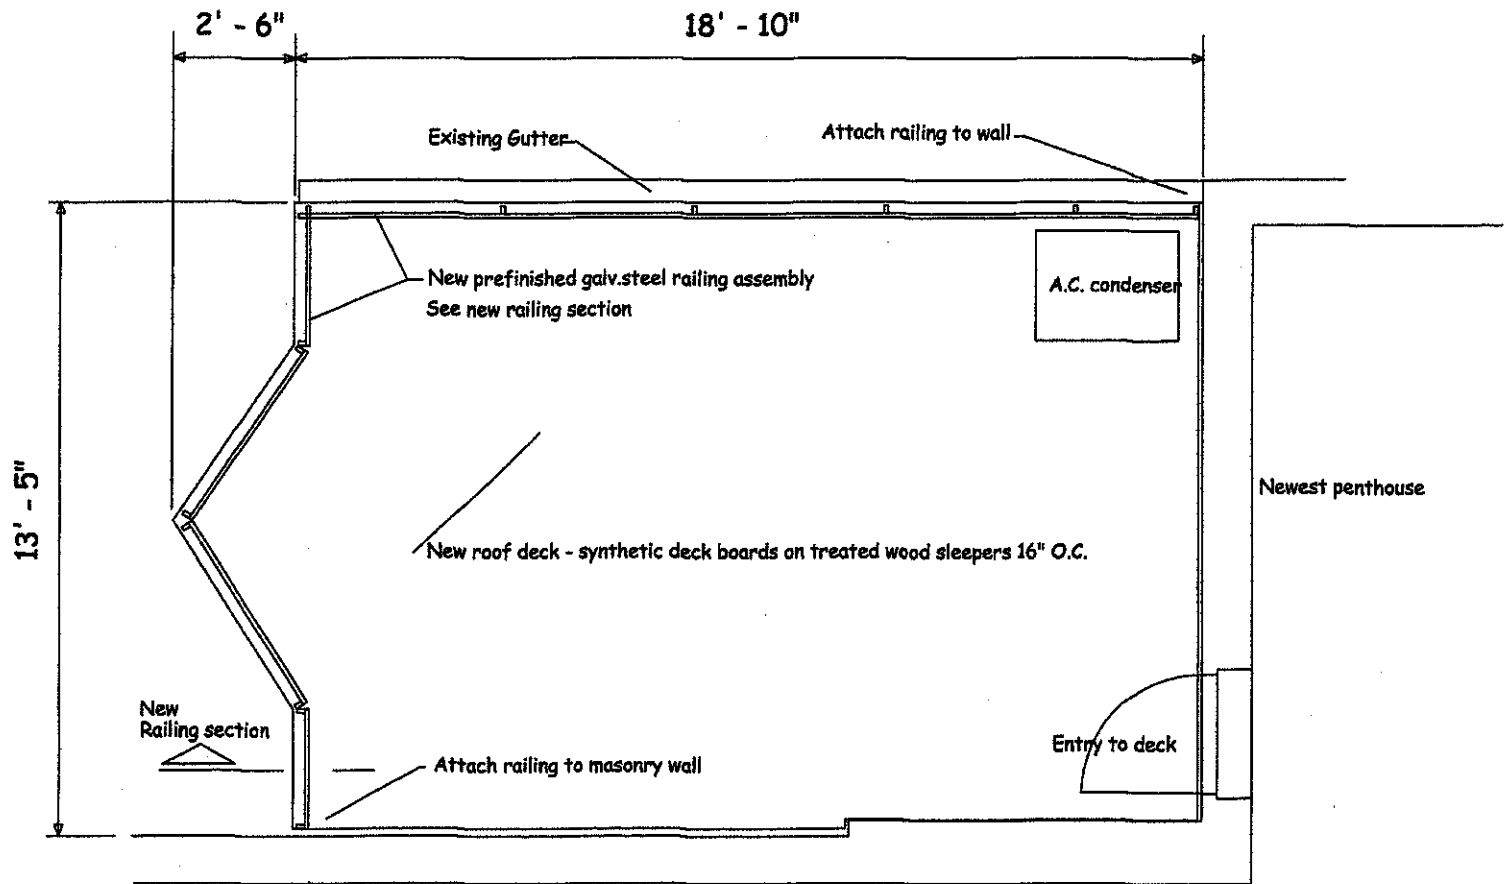

PROPOSED DECK PLAN

Scale: 1/4" = 1' - 0"

A-4

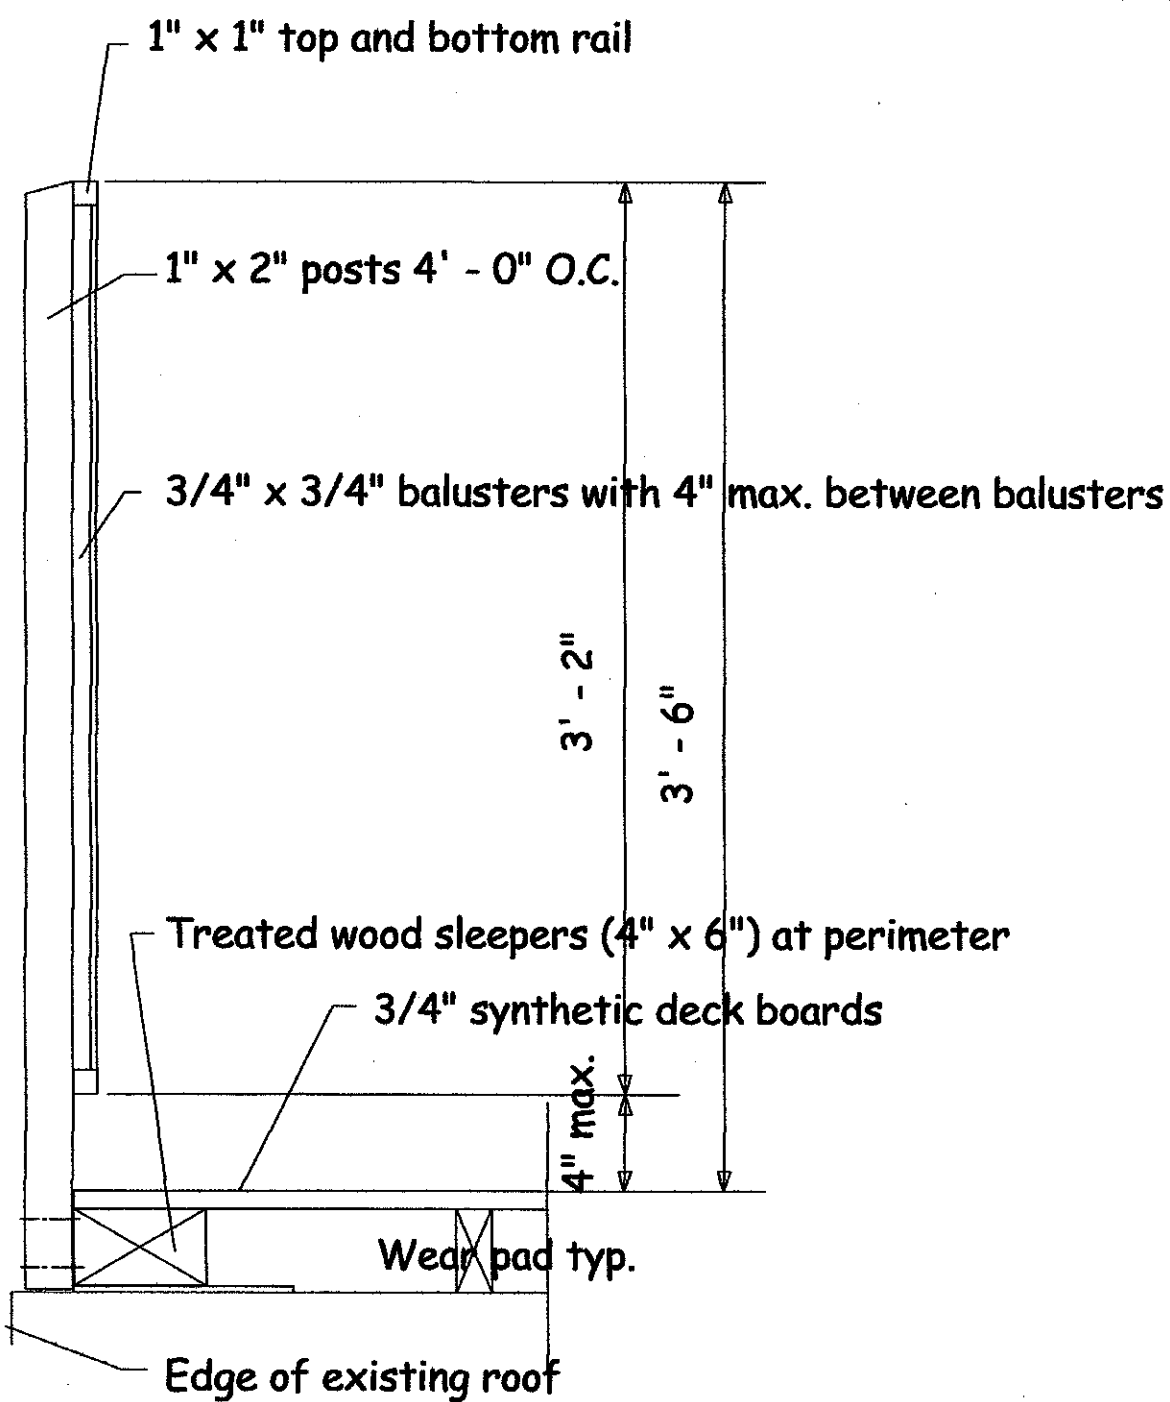

RAILING SECTION NEW

A-5

All railing materials to be solid galvanized steel with factory finish (black)

Scale: 1 1/2" = 1' - 0"