



1 Existing Chestnut Street Elevation 1/4" = 1'-0"

0 2' 4'

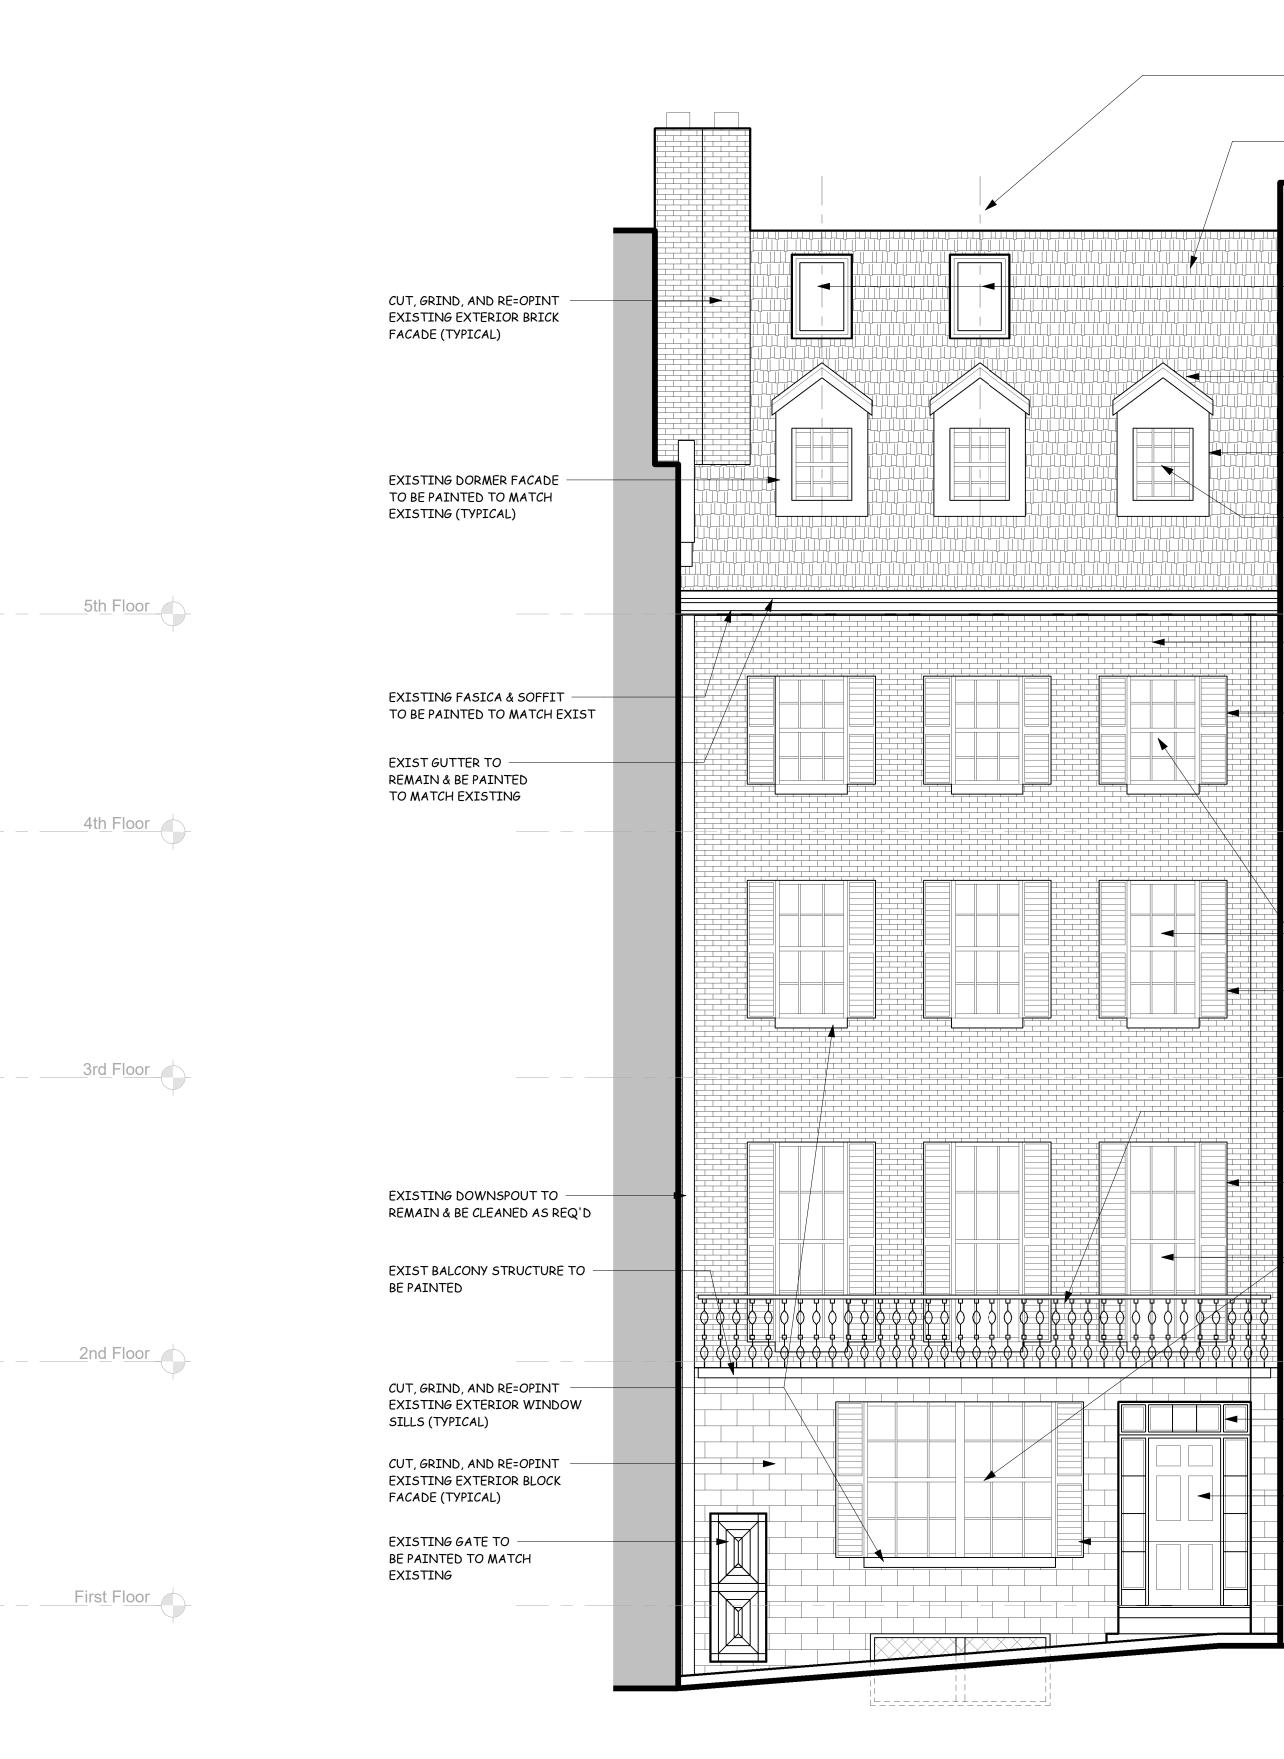

2 Proposed Chestnut Street Elevation 1/4" = 1'-0"

0 2' 4'

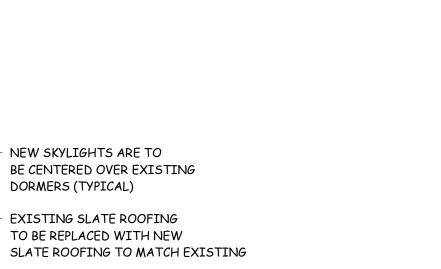

NEW 30"W×48"L SKYLIGHTS

NEW SLATE ROOFING AT EXISTING DORMERS

EXISTING DORMERS TO REMAIN (TYPICAL)

REPLACE EXISTING WINDOW SASH WITH NEW (TYPICAL AT ALL EXTERIOR WINDOWS)

5th Floor

CUT, GRIND, AND RE=OPINT EXISTING EXTERIOR BRICK FACADE (TYPICAL)

EXISTING SHUTTERS TO BE PAINTED TO MATCH EXISTING

4th Floor

REPLACE EXISTING WINDOW SASH WITH NEW (TYPICAL AT ALL EXTERIOR WINDOWS) - EXISTING SHUTTERS TO BE PAINTED TO MATCH EXISTING

3rd Floor

- EXISTING RAILING & BALLUSTERS TO BE PAINTED TO MATCH EXISTING

EXISTING SHUTTERS TO BE PAINTED TO MATCH EXISTING

REPLACE EXISTING WINDOW SASH WITH NEW (TYPICAL AT ALL EXTERIOR WINDOWS)



EXISTING DOOR/SIDELIGHT FRAME TO BE PAINTED TO MATCH EXISTING

EXISTING EXTERIOR DOOR TO BE PAINTED TO MATCH EXISTING - EXISTING SHUTTERS TO BE PAINTED TO MATCH EXISTING

First Floor

studio architecture 781-724-2127 90 highland street

stoughton, ma 02072

architect seal

No.	Description	Date
1	BHAC	6.13.18

Singh Residence

Interior Renovation 11 Chestnut Street Boston, MA

Chestnut Street Elevation

Project Number	2018-009	
Date	6.13.18	
Drawn By	VJS	
Checked By	VJS	
A5.0		

1/4" = 1'-0" DO NOT SCALE DRAWING, USE DIMENSIONS SHOWN. VERIFY ALL DIMENSIONS ON SITE.

Scale





studio

Singh Residence

Interior Renovation 11 Chestnut Street Boston, MA

Photos

Project Number	2018-009
Date	6.13.18
Drawn By	VJS
Checked By	VJS



DO NOT SCALE DRAWING, USE DIMENSIONS SHOWN. VERIFY ALL DIMENSIONS ON SITE.

Scale

