

No.	Description	Date
1	BHAC-Updated	7.9.18
	1 .	

### Singh Residence

Interior Renovation

11 Chestnut Street
Boston, MA

#### **Photos**

Project Number	2018-009
Date	7.9.18
Drawn By	VJS
Checked By	VJS

A5.0


Scale 1/4" = 1'-0"

DO NOT SCALE DRAWING, USE DIMENSIONS SHOWN. VERIFY ALL DIMENSIONS ON SITE.








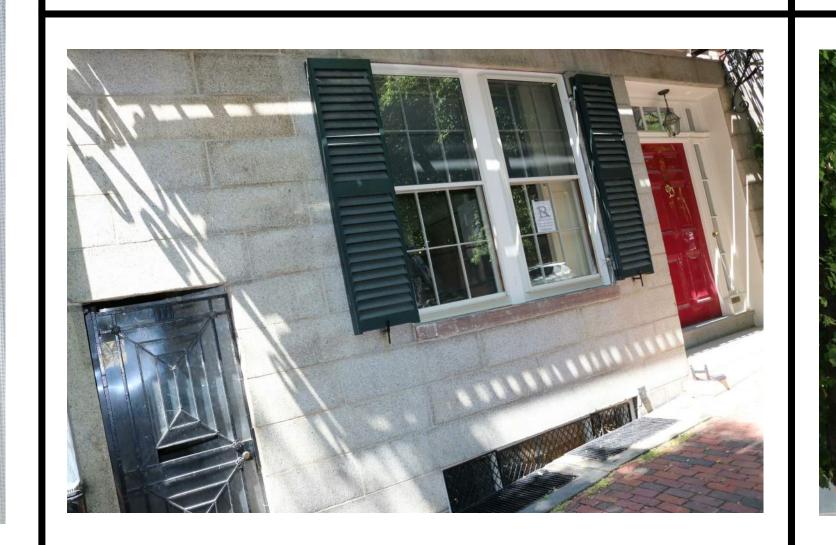






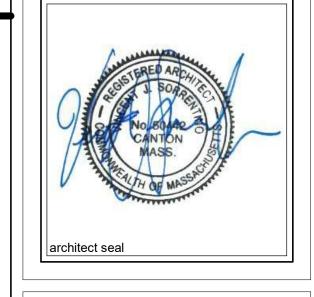

No.	Description	Date
1	BHAC-Updated	7.9.18



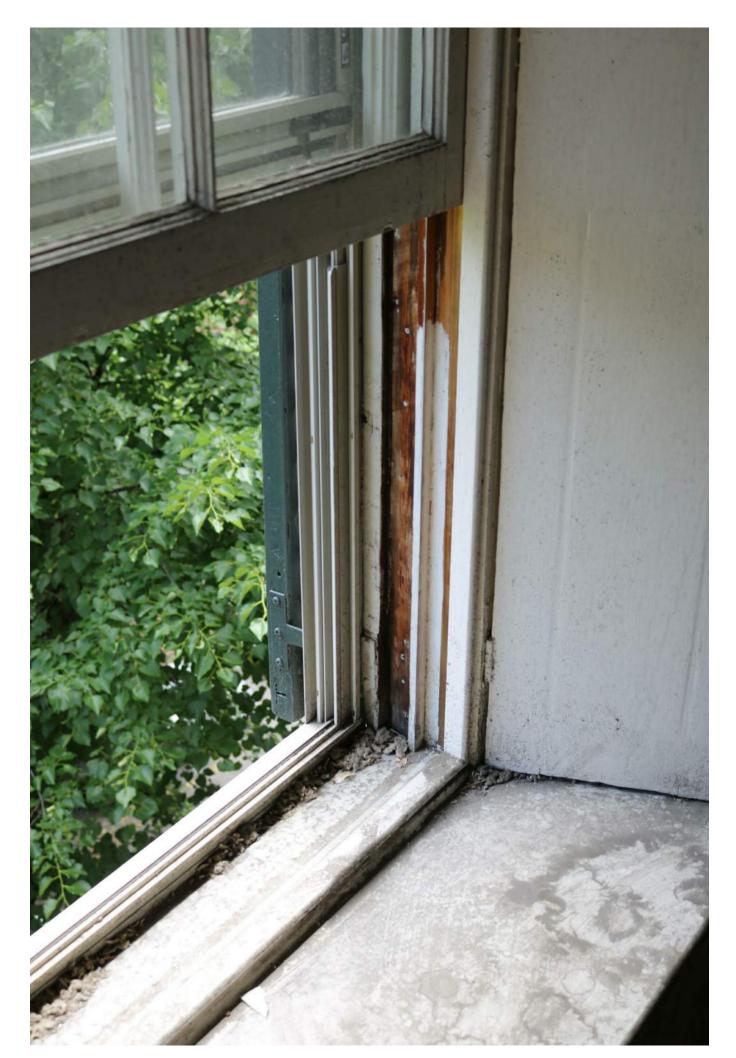



## Singh Residence

Interior Renovation

11 Chestnut Street
Boston, MA


#### **Photos**

Project Number	2018-009
Date	7.9.18
Drawn By	VJS
Checked By	VJS

A5.1

Scale


DO NOT SCALE DRAWING, USE DIMENSIONS SHOWN. VERIFY ALL DIMENSIONS ON SITE.

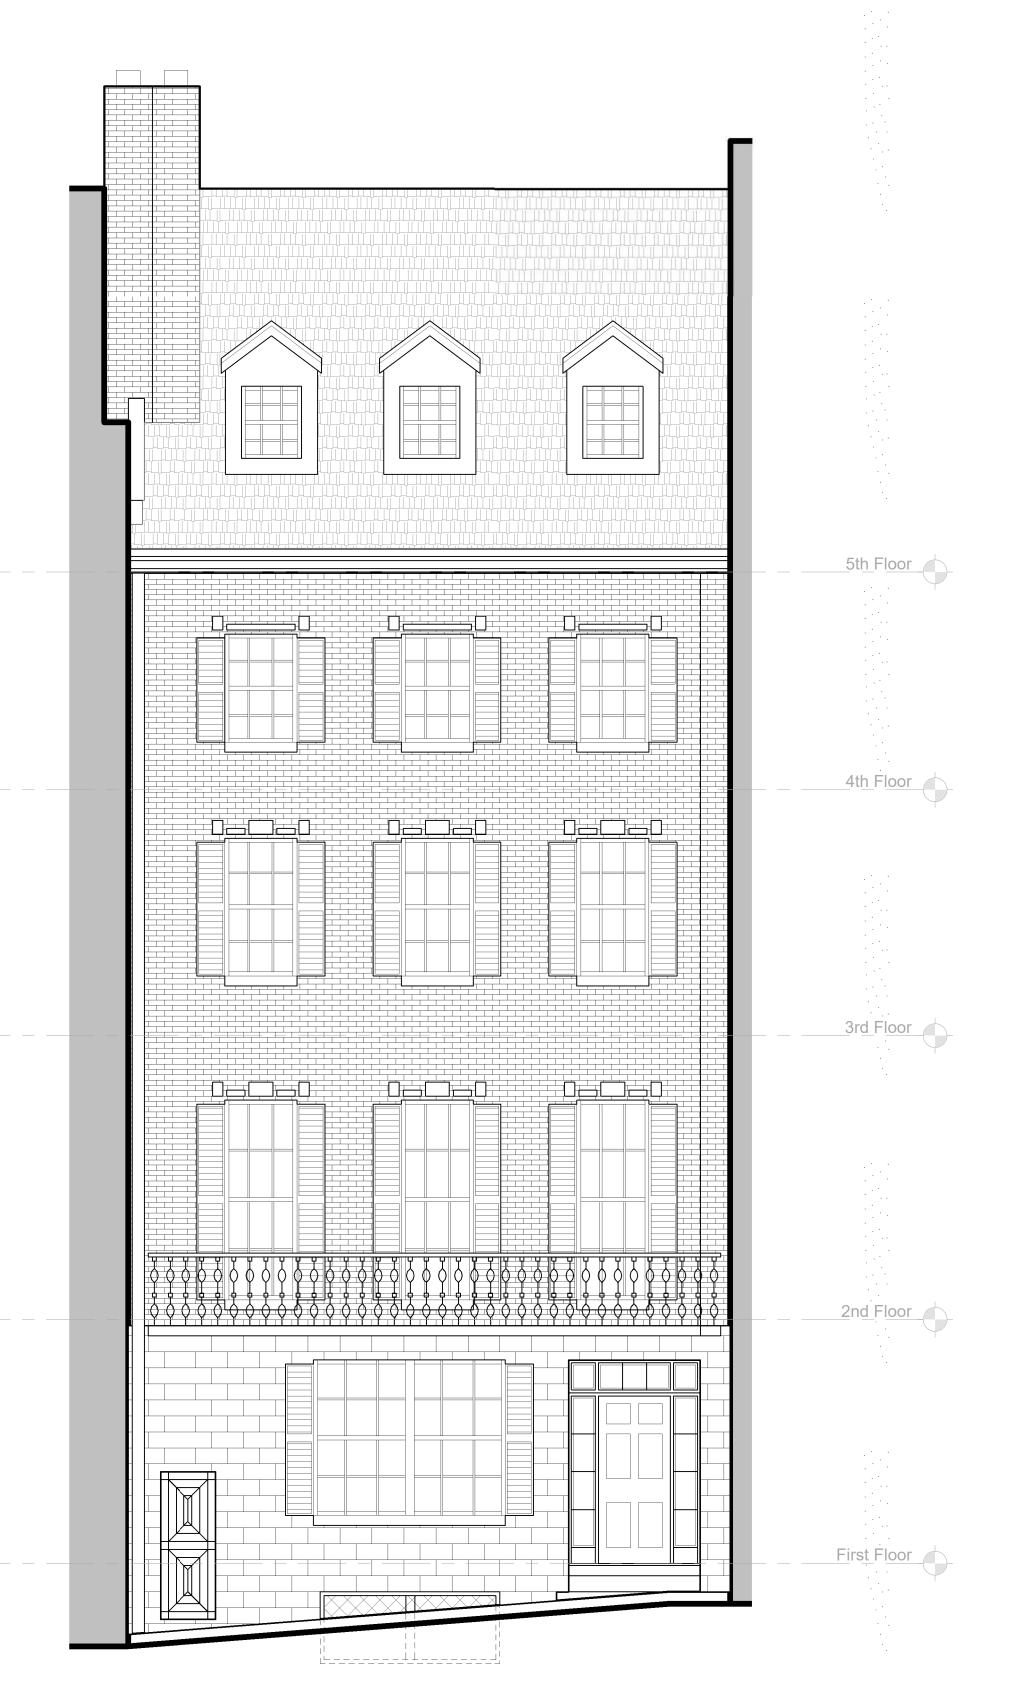

Existing Chestnut Street Elevation

1/4" = 1'-0"

0 2' 4'

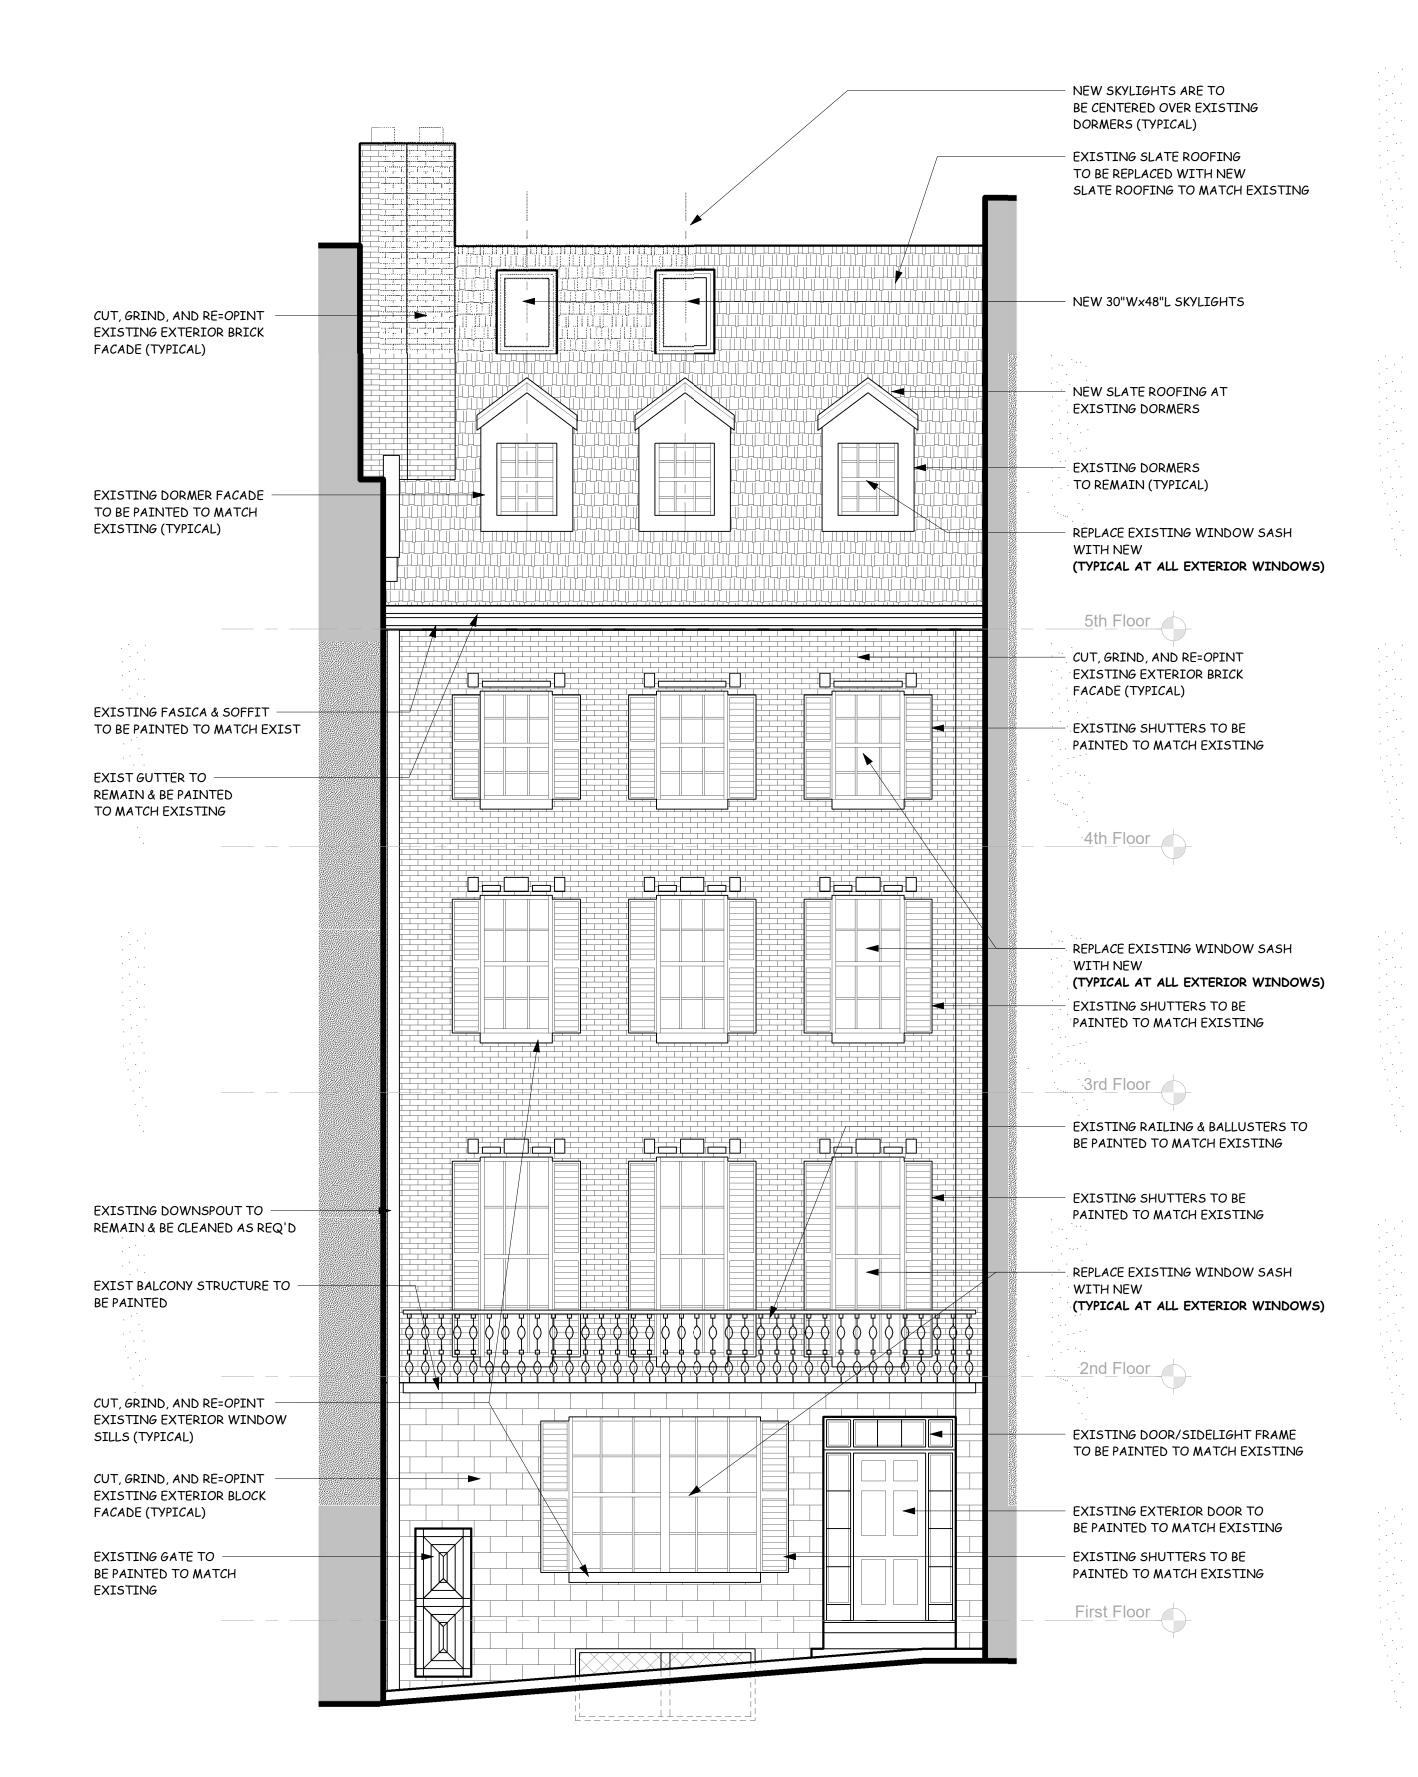

Proposed Chestnut Street Elevation
1/4" = 1'-0"

architecture

781-724-2127
90 highland street
stoughton, ma 02072



No.	Description	Date
1	BHAC-Updated	7.9.18
	·	
	•	
	· · · ·	

#### Singh Residence

Interior Renovation

11 Chestnut Street
Boston, MA


# Chestnut Street Elevation

Project Number	2018-009
Date	7.9.18
Drawn By	VJS
Checked By	VJS
•	

A5.2

Scale 1/4" = 1'-0"

DO NOT SCALE DRAWING, USE DIMENSIONS SHOWN. VERIFY ALL DIMENSIONS ON SITE.

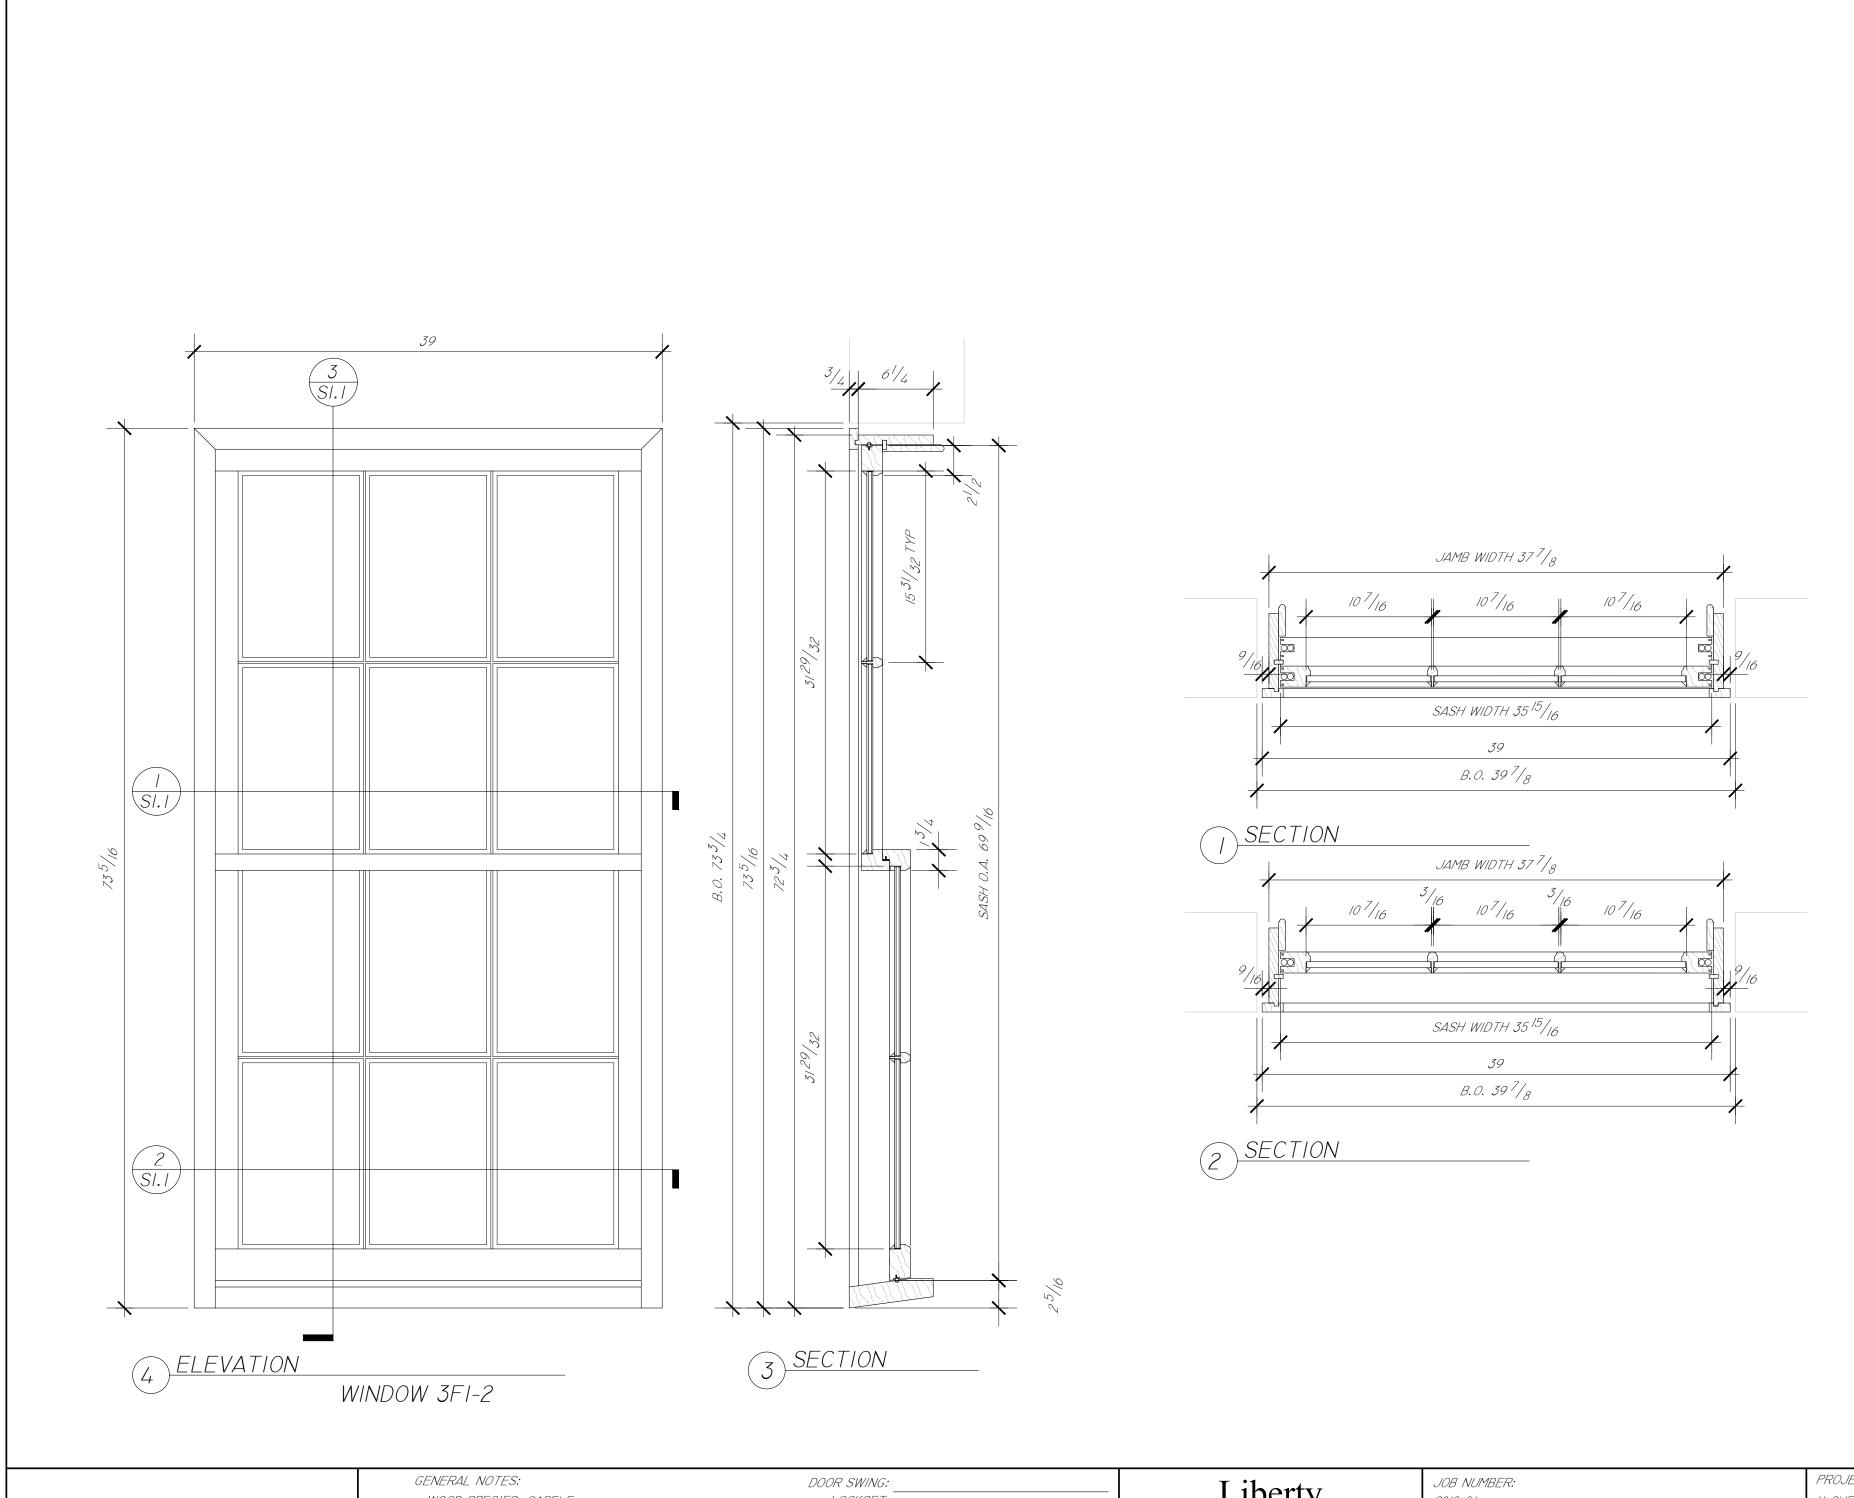

GENERAL NOTES: WOOD SPECIES: SAPELE	DOOR SWING: LOCKSET:	Liberty
INTERIOR FINISH: PRIMED	HINGES:	1 1 1 1
EXTERIOR FINISH: MUSTARD	WEATHERSTRIPS:	——— Door and Window
GLASS TYPE: 1/2" LOW-E	DOOR BOTTOM:	
SASH LOCK(S): BALDWIN 0452-	THRESHOLD:	60 Concord Street
SASH PULL(S):	INT CASING:	No. 41. Dec. 11 MA 01064
SCREEN(S):	EXT CASING:	North Reading, MA 01864

JOB NUMBER: 2018-04		PROJECT NAME:  II CHESTNUT STREET, BOSTON MA
PM: GREGG MARTIN	DRAFTER: KTD	TITLE: SASH ELEVATION AND SECTIONS
ENGINEER: 07/09/2018  REV 1:	REV 2: REV 3: REV 4:	DRAWING NUMBER:  PAGE 1 OF 2

