


NOTES:

1. MATCH EDGE OF LANE LINES TO BUS STOP LIMIT SIGNS (I.E. SIGN WITH ARROW IN ONE DIRECTION). IF A BUS STOP LIMIT SIGN DOES NOT EXIST, USE DIMENSIONS PER MBTA BUS STOP PLANNING AND DESIGN GUIDELINES AS SHOWN.
2. ALL 12" LINES SHALL BE APPLIED IN ONE APPLICATION, NO COMBINATION OF LINES (TWO - 6" LINES) WILL BE ACCEPTED.
3. DESIGN PLAN SHOULD BE CONSULTED FOR VARIATIONS.

BUS STOP LENGTH (L ₁)				
STOP PLACEMENT	40' BUS		60' BUS	
	PREF.	MIN.	PREF.	MIN.
NEAR-SIDE	100'	90'	120'	110'
FAR-SIDE	90'	70'	110'	90'
MID-BLOCK	120'	100'	140'	120'

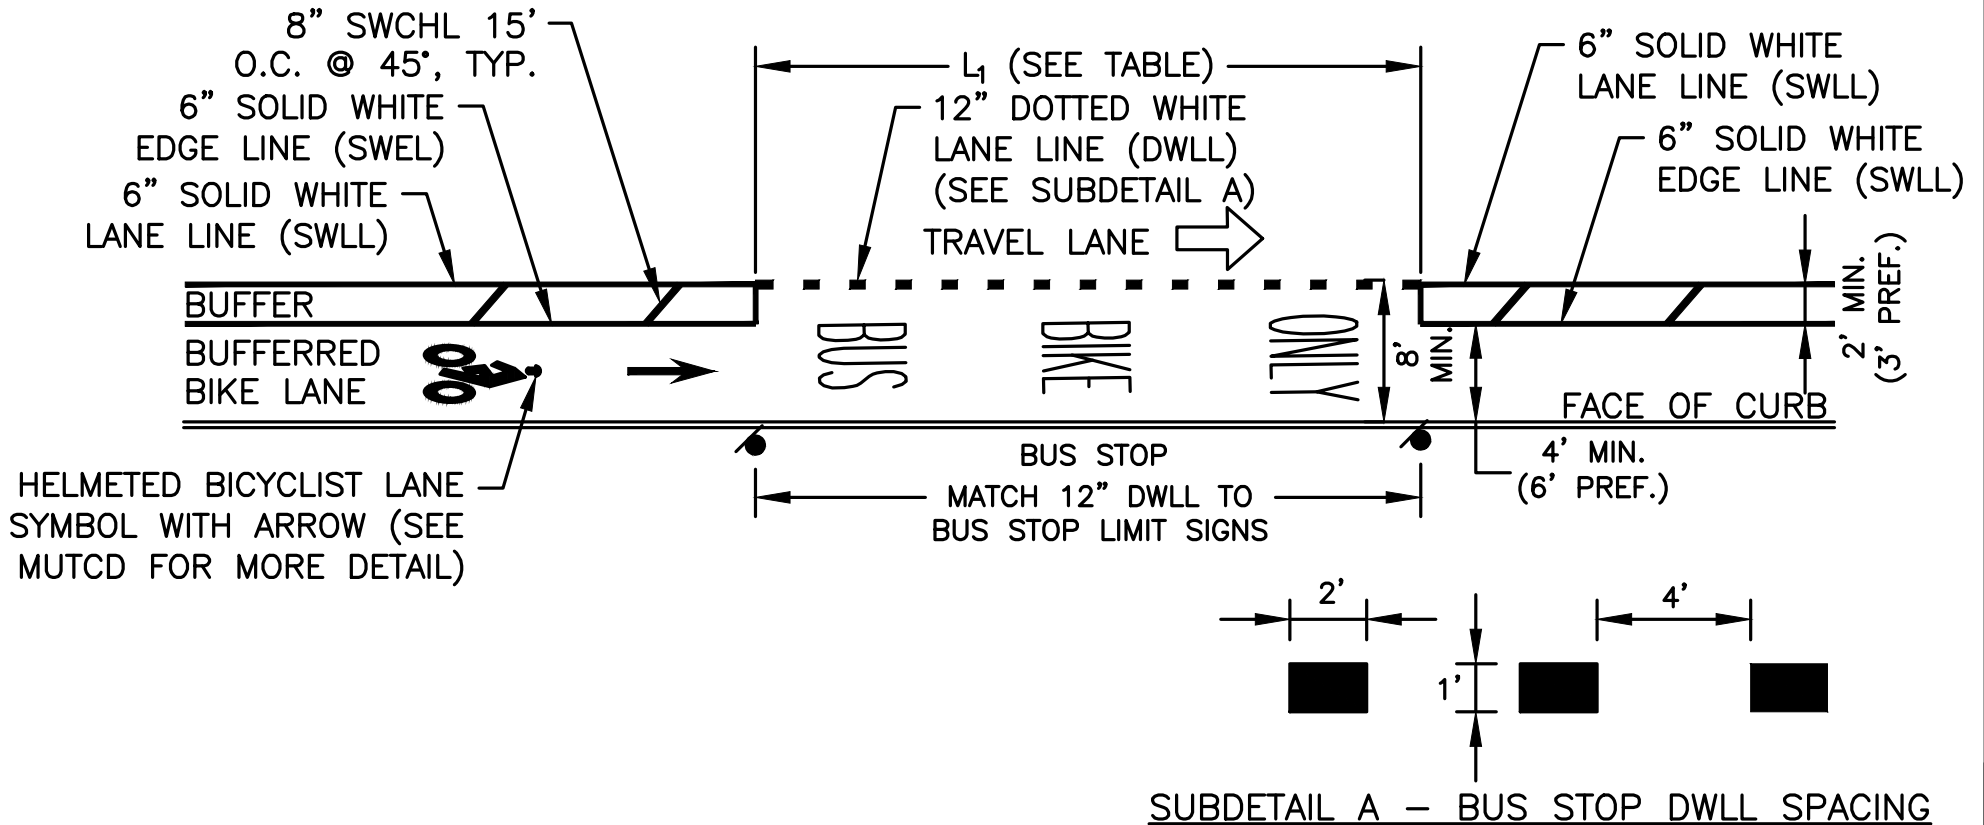

BUFFERED BIKE LANE THROUGH BUS STOP



BOSTON
 TRANSPORTATION
 DEPARTMENT



SCALE:
 NOT TO SCALE

DATE:
 1/1/20

DETAIL NO.
A708