


680 TREMONT ST APT #4  
ROOF DECK  
LANDMARKS HEARING PRESENTATION



12/01/2022  
design revision

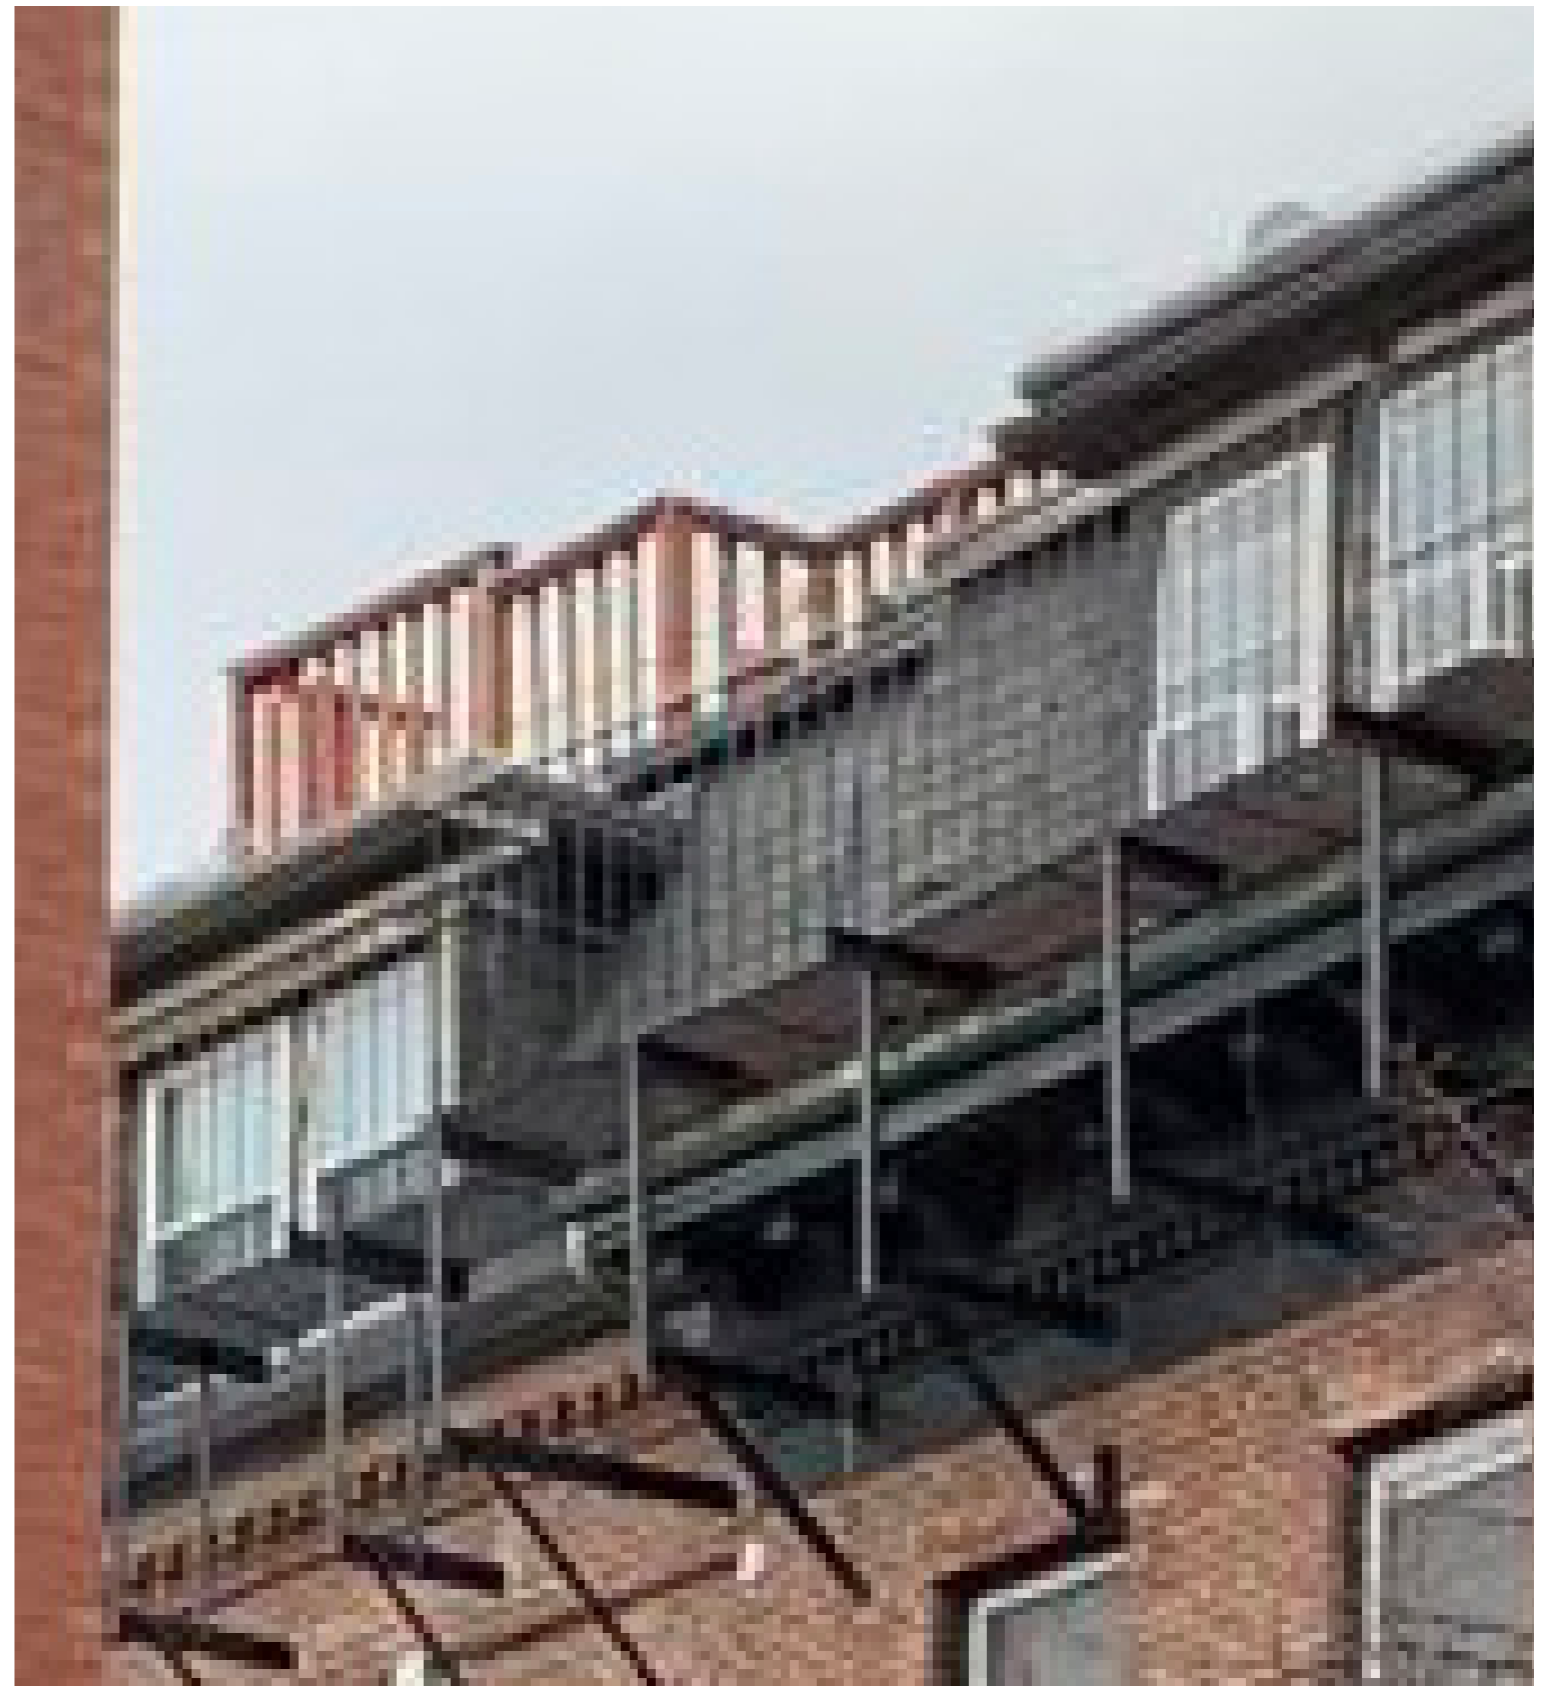

# EXISTING ROOF DECK





# VIEW FROM W NEWTON STREET

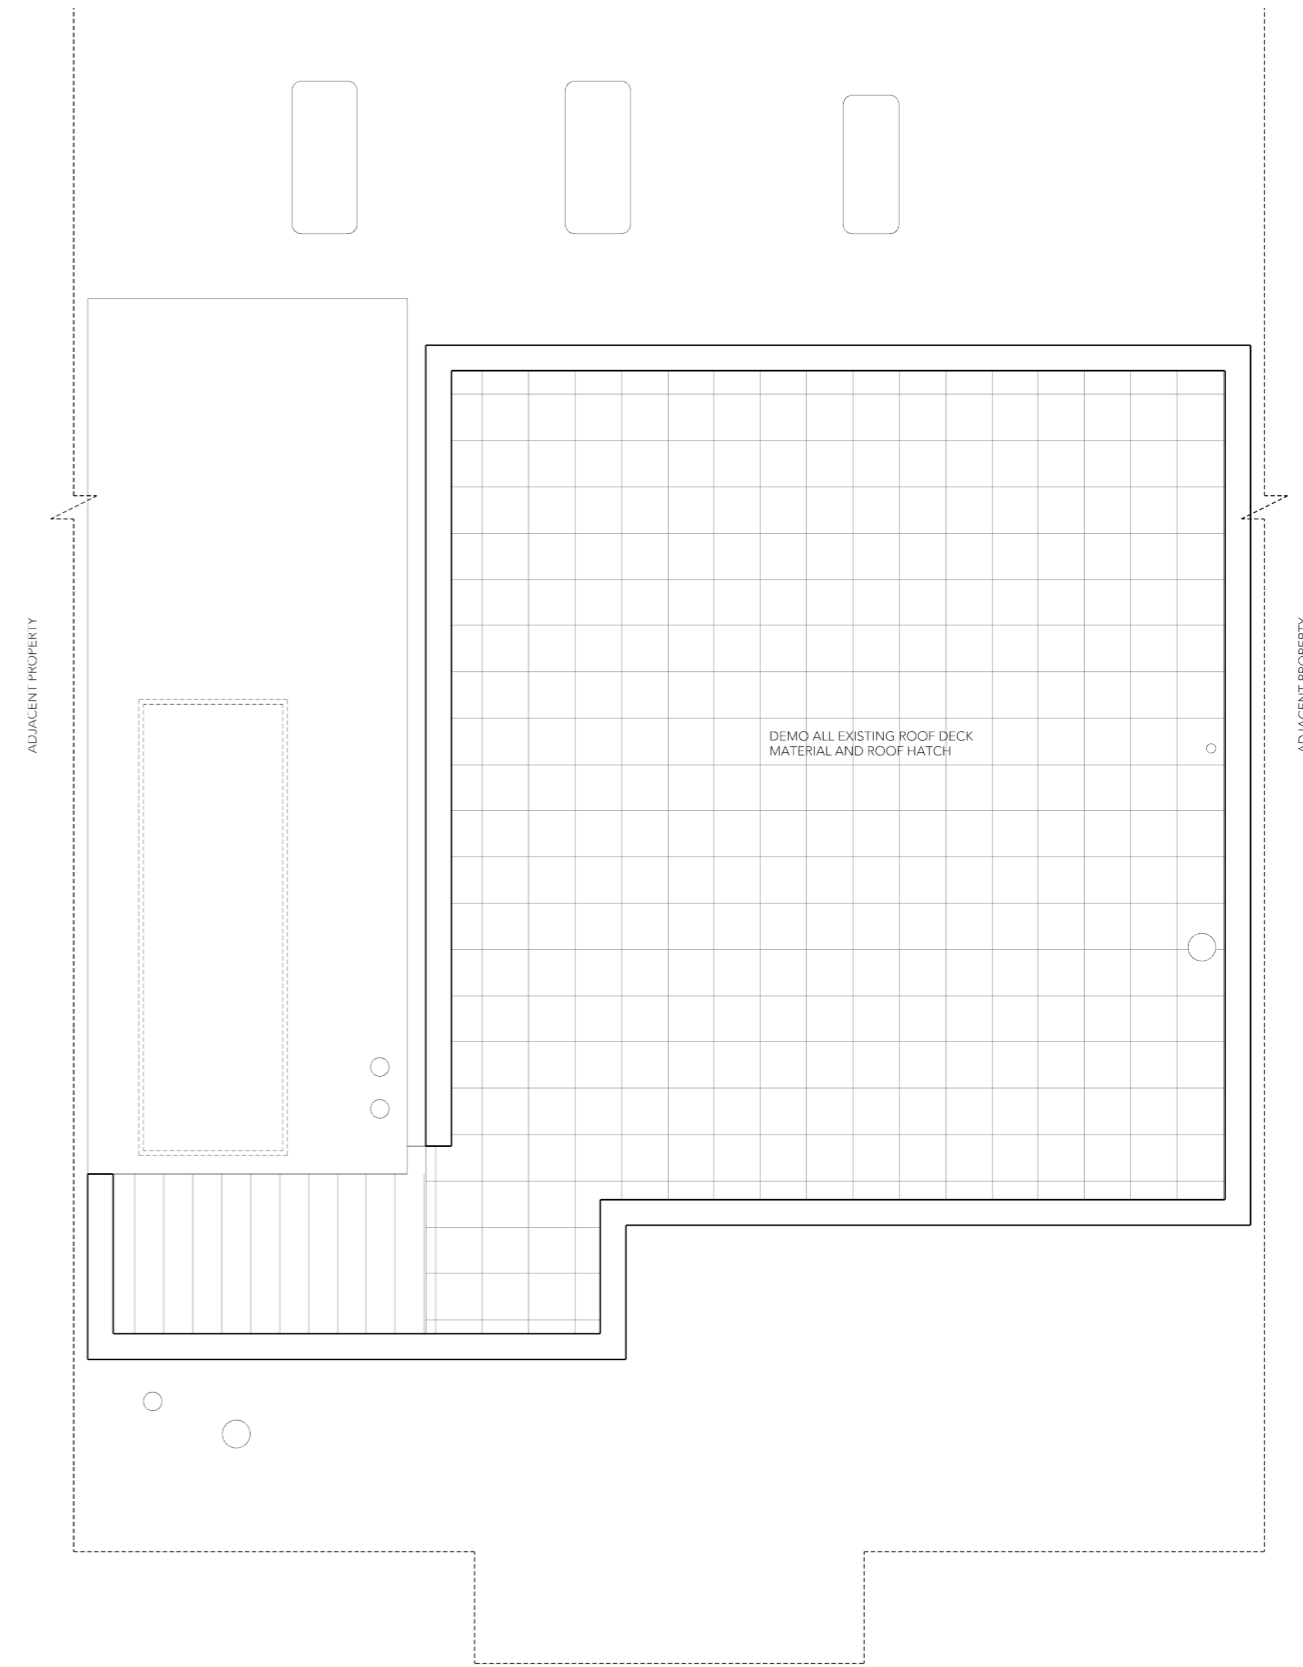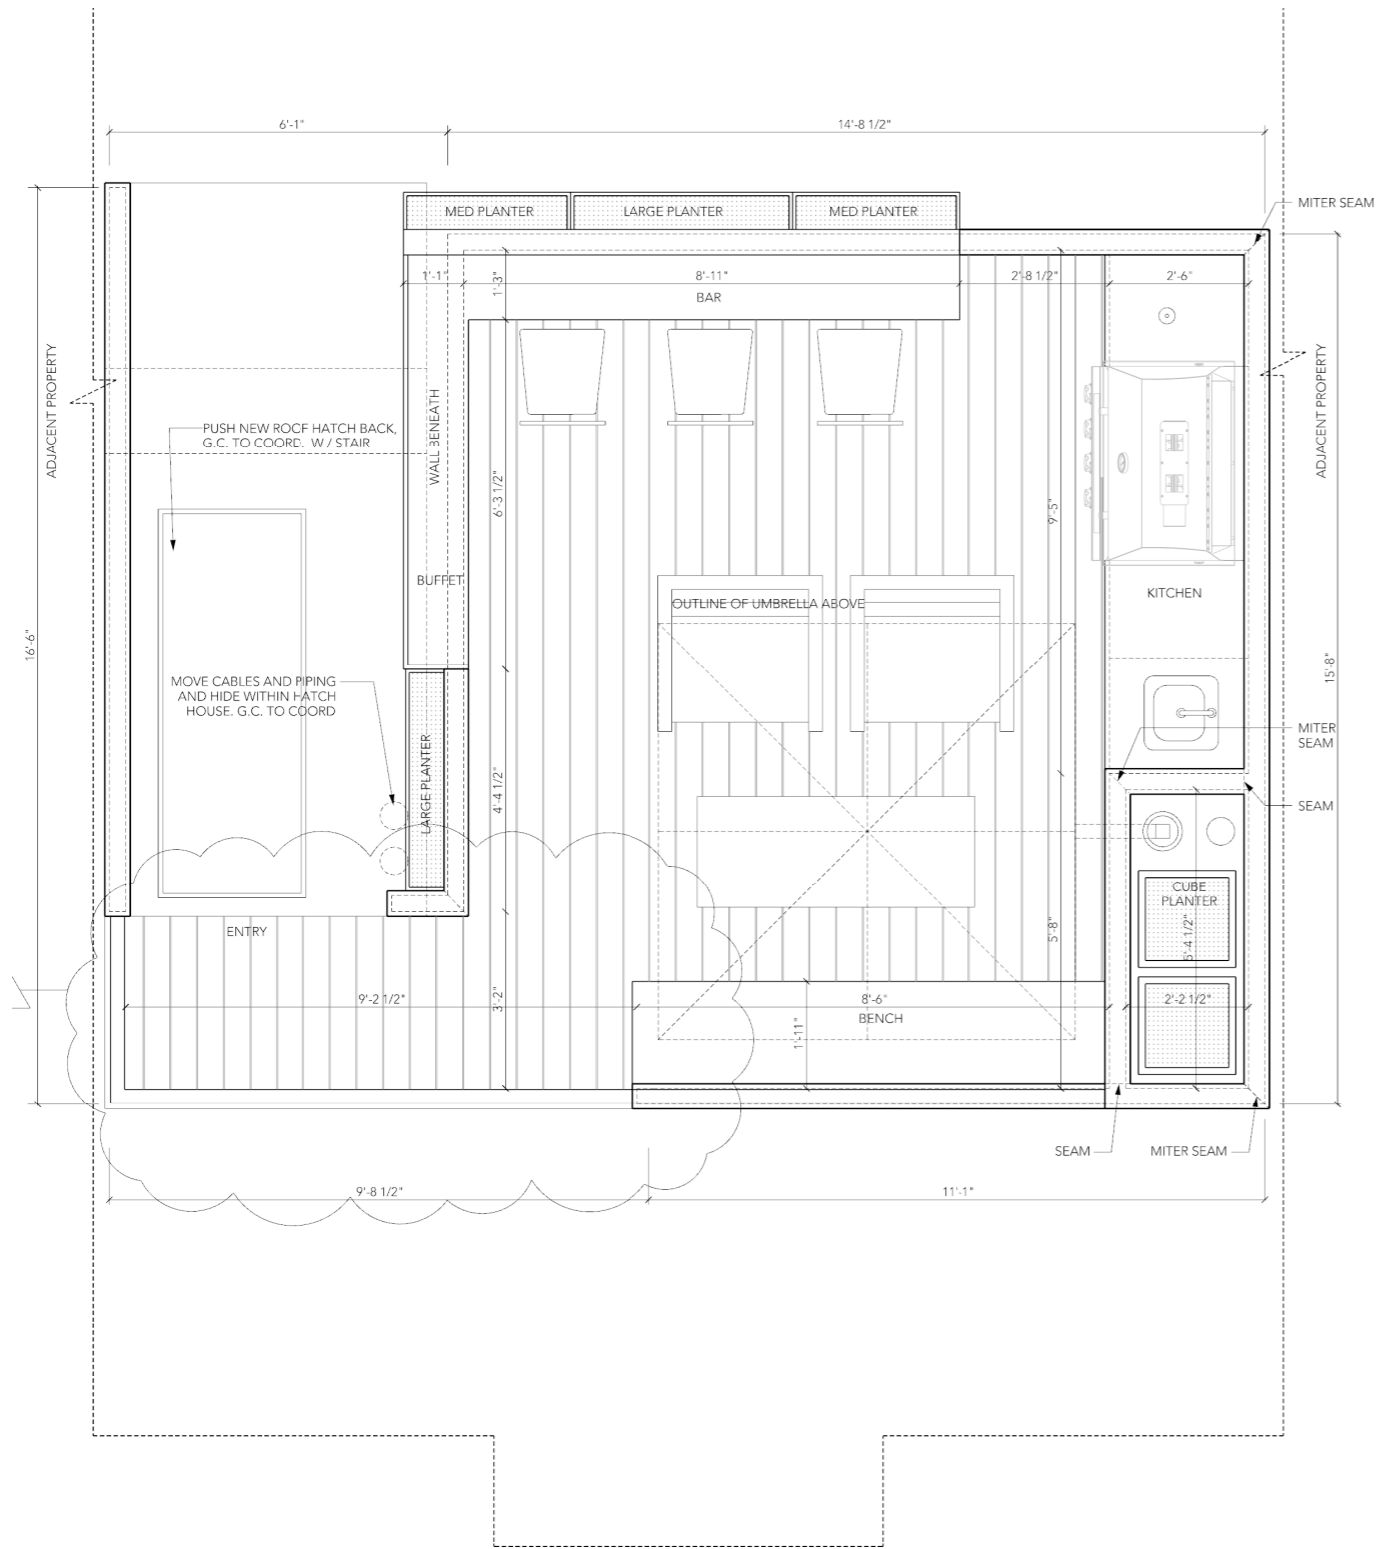

PROPOSED

EXISTING

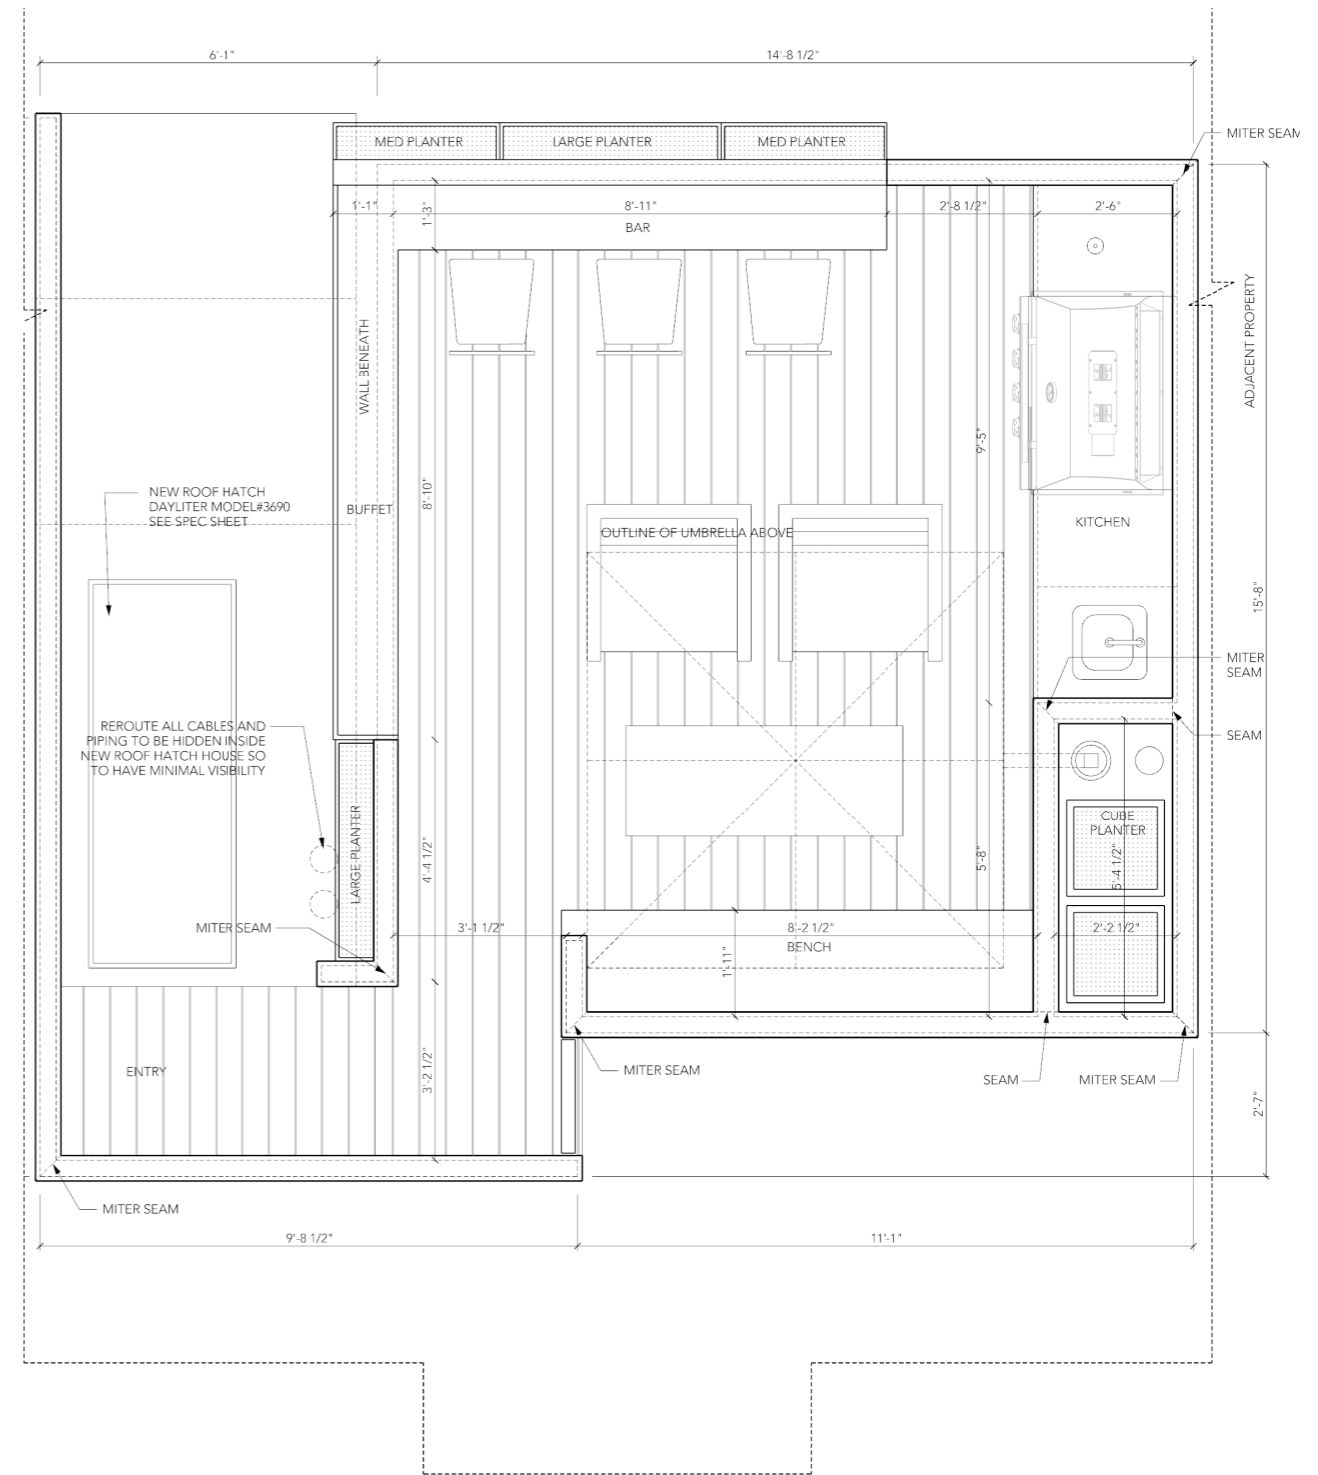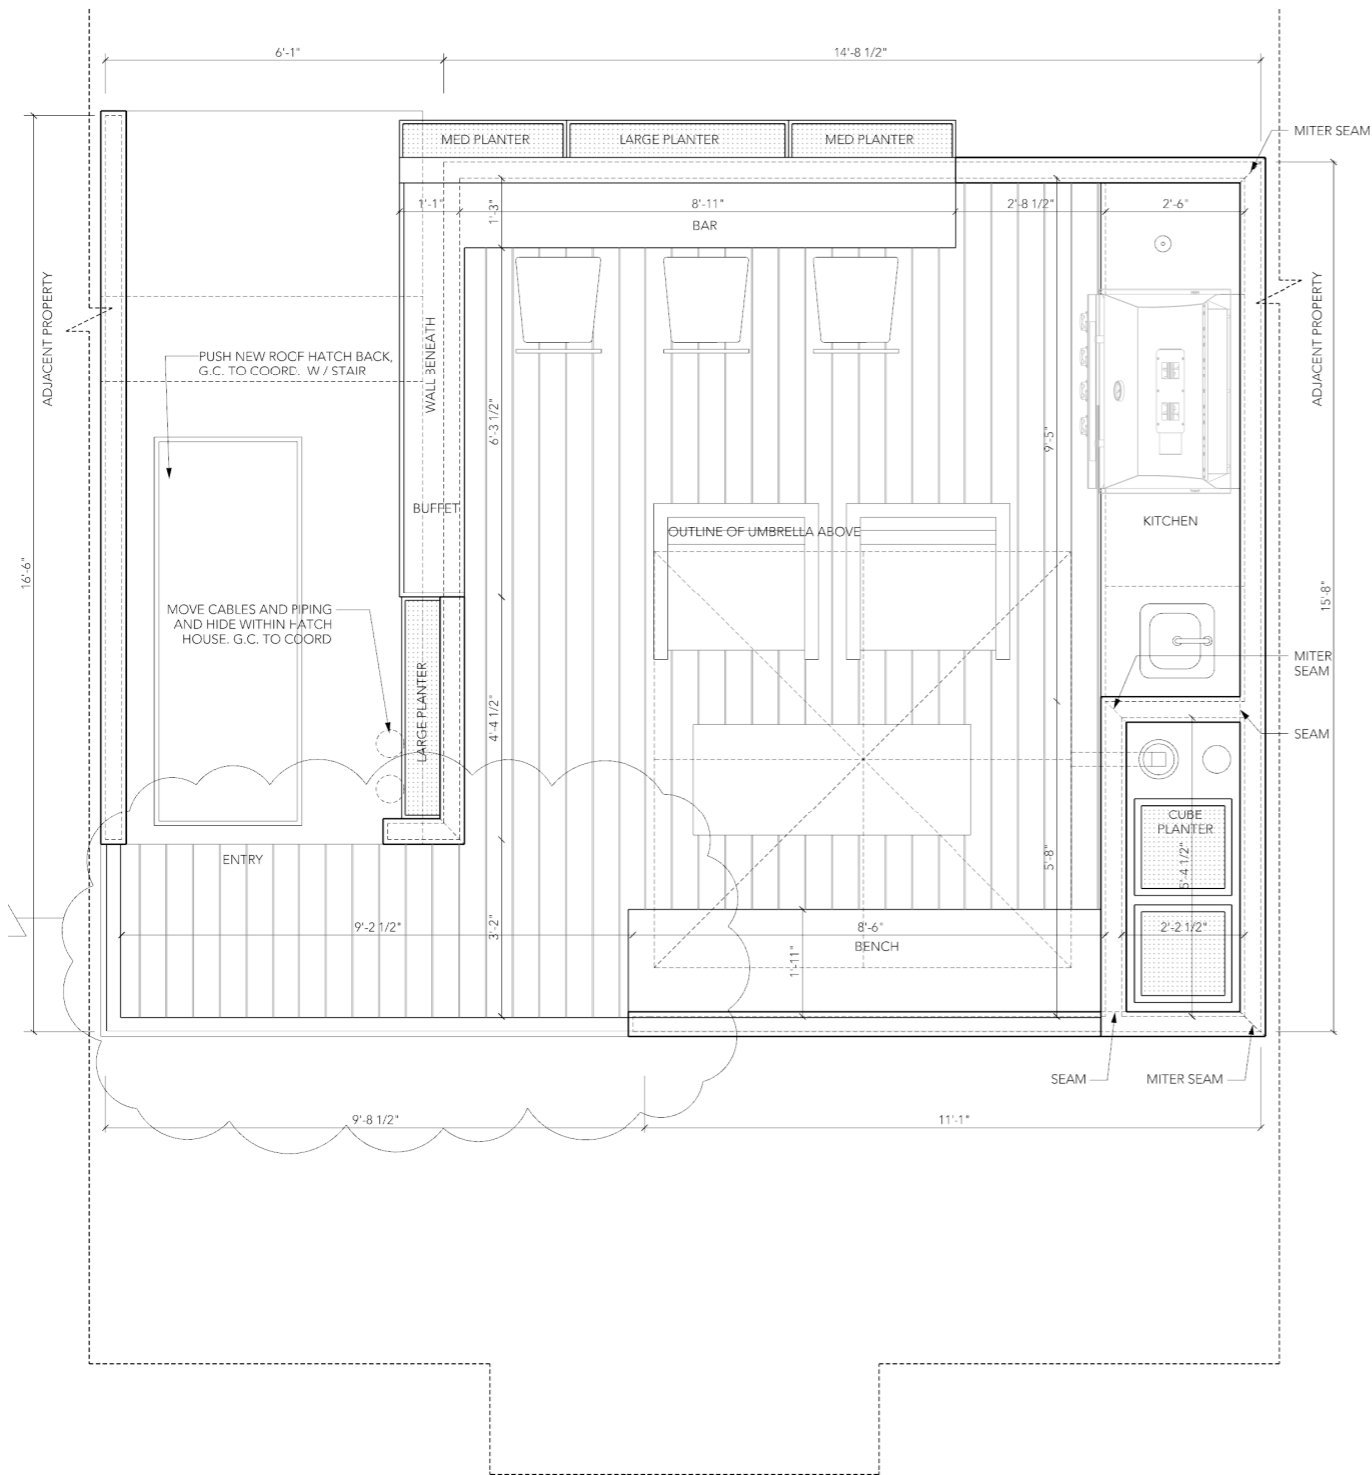

AFTER

BEFORE

AFTER



BEFORE





DAYLITER ROOF HATCH


# ROOF DECK MATERIALS



ACCOYA MODIFIED WOOD



BLACK GALVANIZED STEEL METAL RAILING

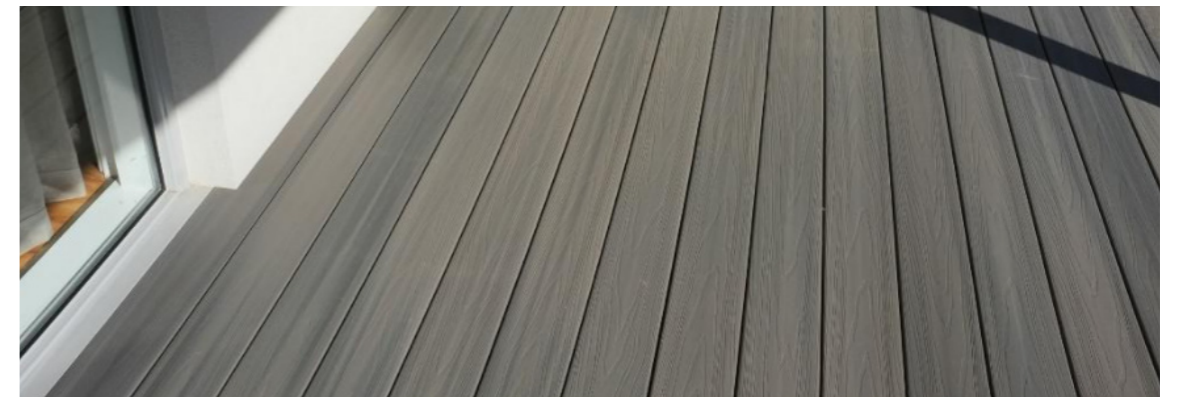

GRAY COMPOSITE DECKING