




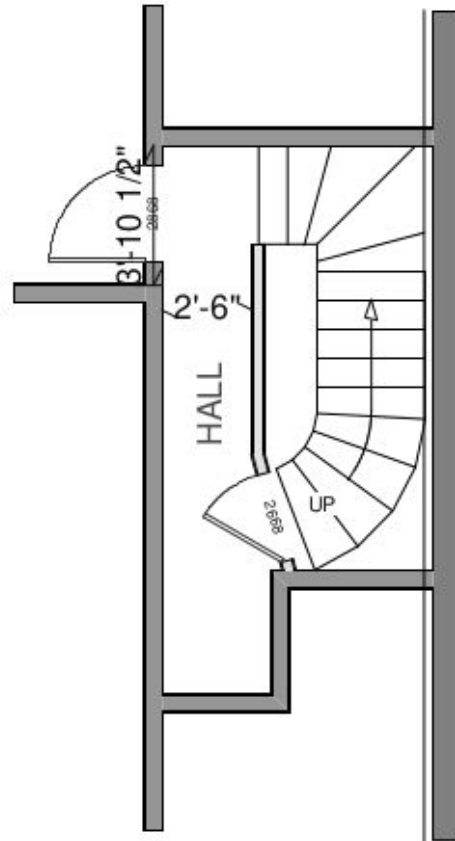

NK

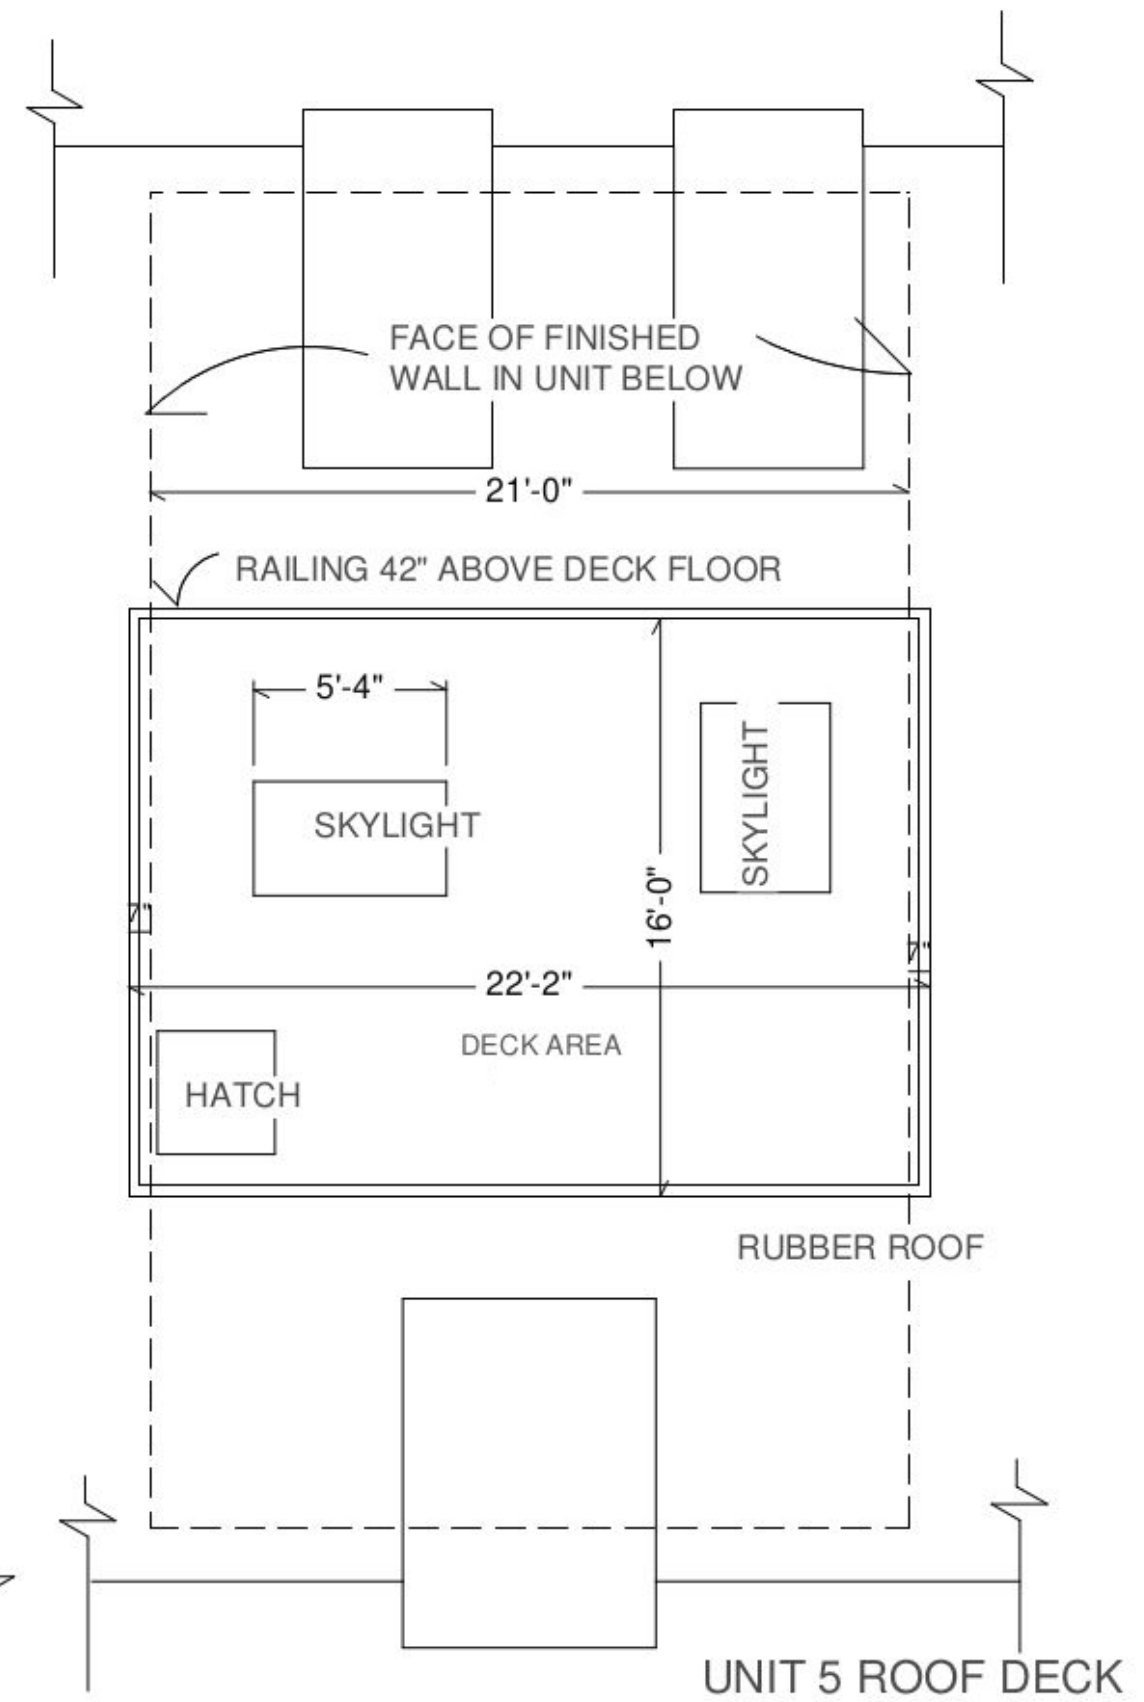


UNIT 5 ENTRY
AT LEVEL 3

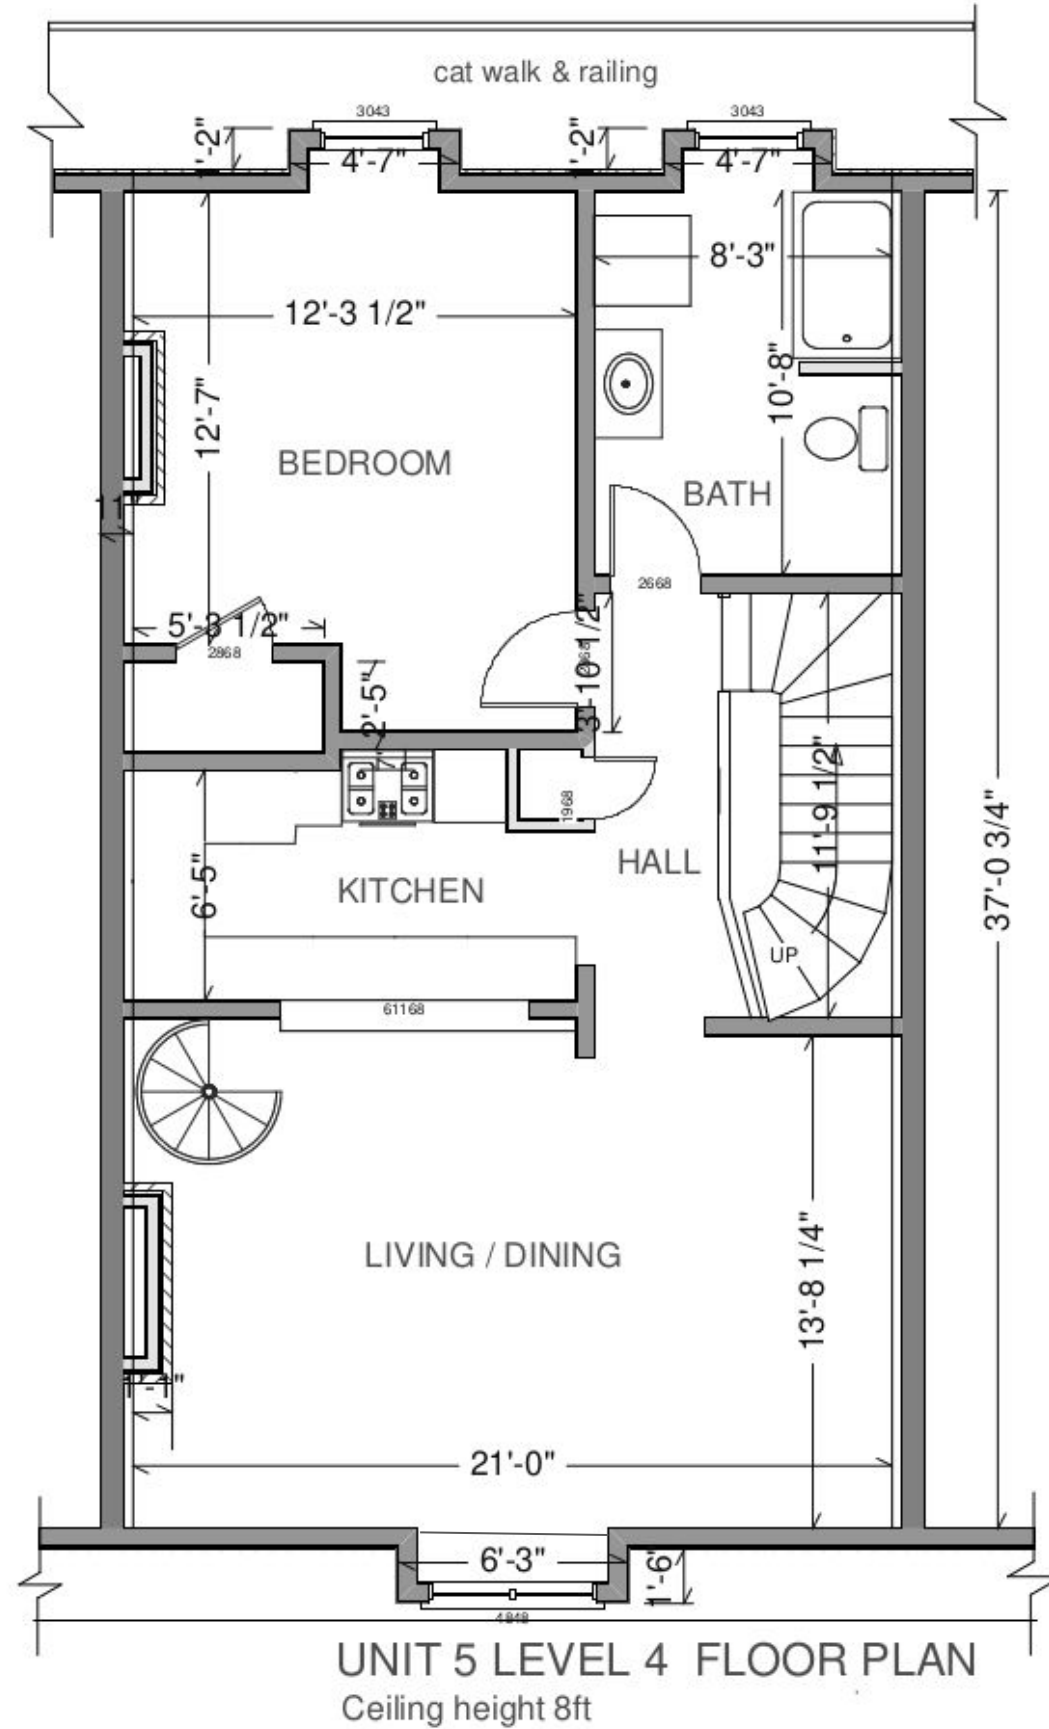


NOTES:

Existing rough plumbing unchanged
 SD smoke detector
 S+C Smoke & carbon monoxide detector combo

- 15 amp double outlet
- 30amp dedicated
- AC dedicated line
- Vanity sconce set
- Switch
- Recessed light
- Fan light
- Panel

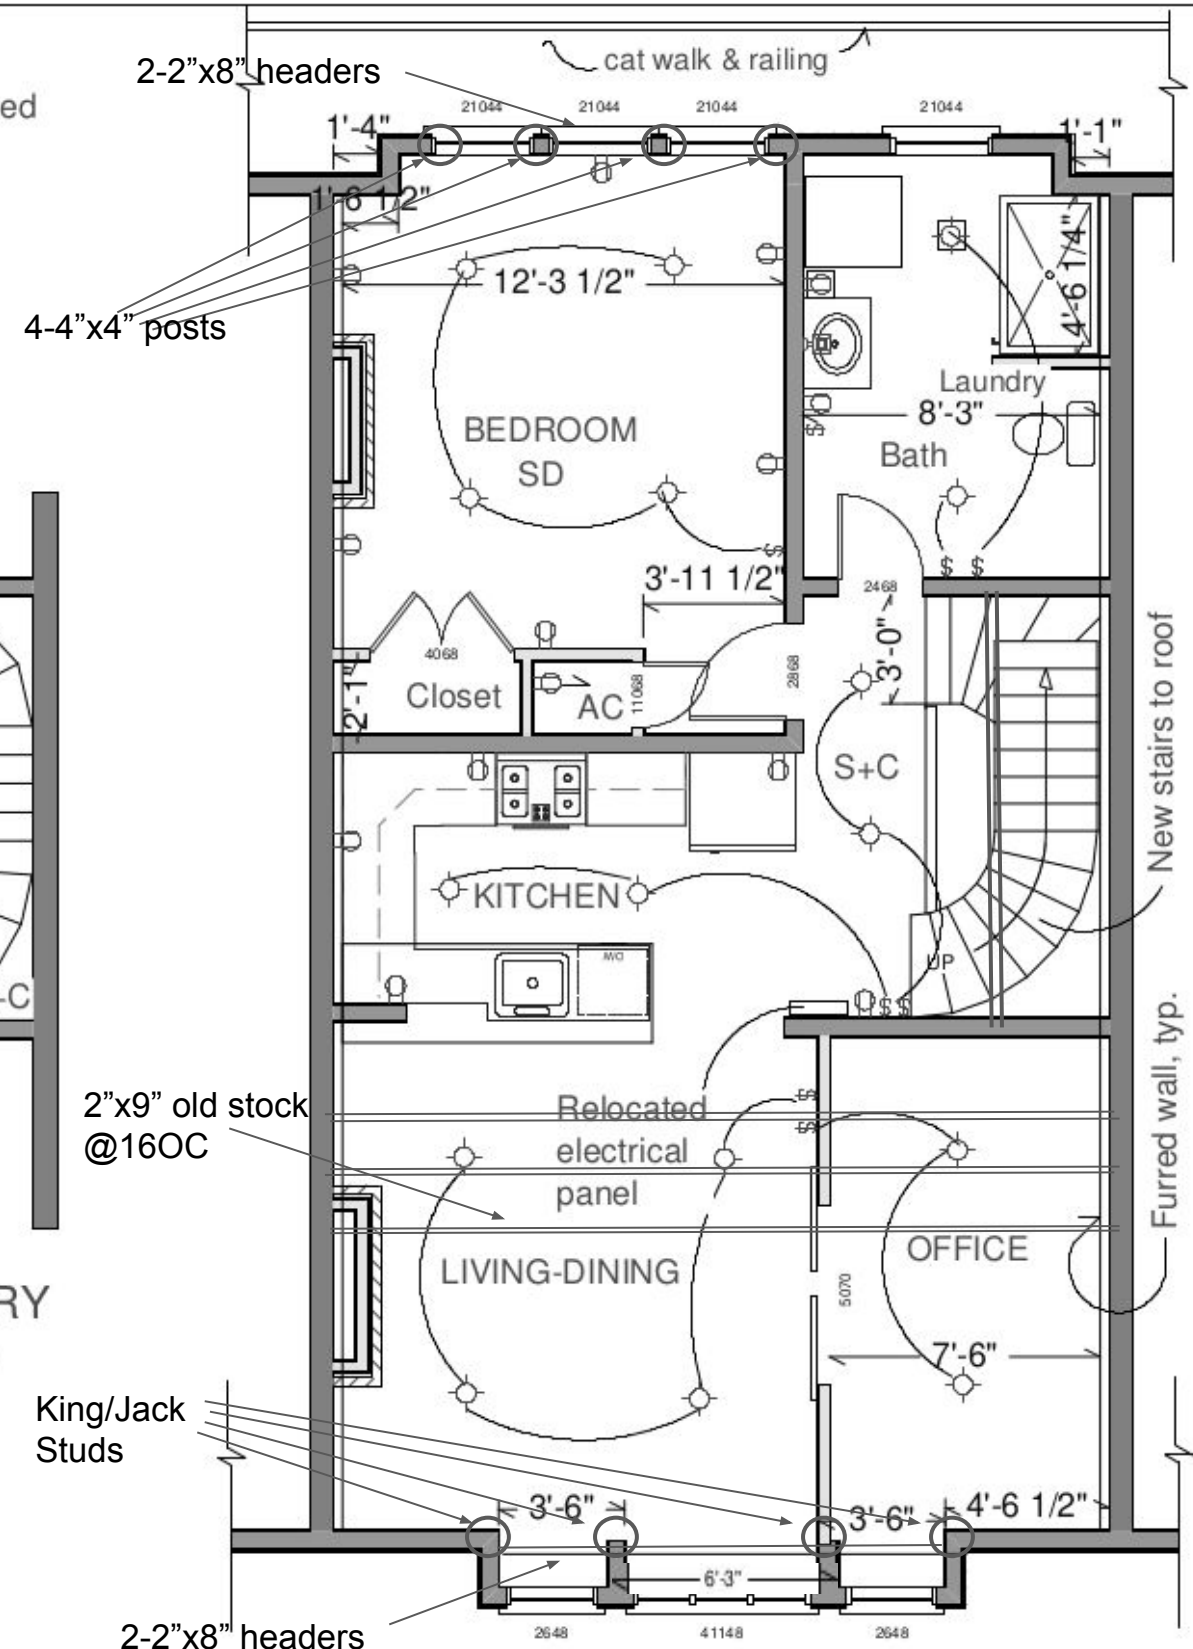

UNIT 5 LEVEL 4 FLOOR PROPOSED PLAN
 Ceiling height 8ft

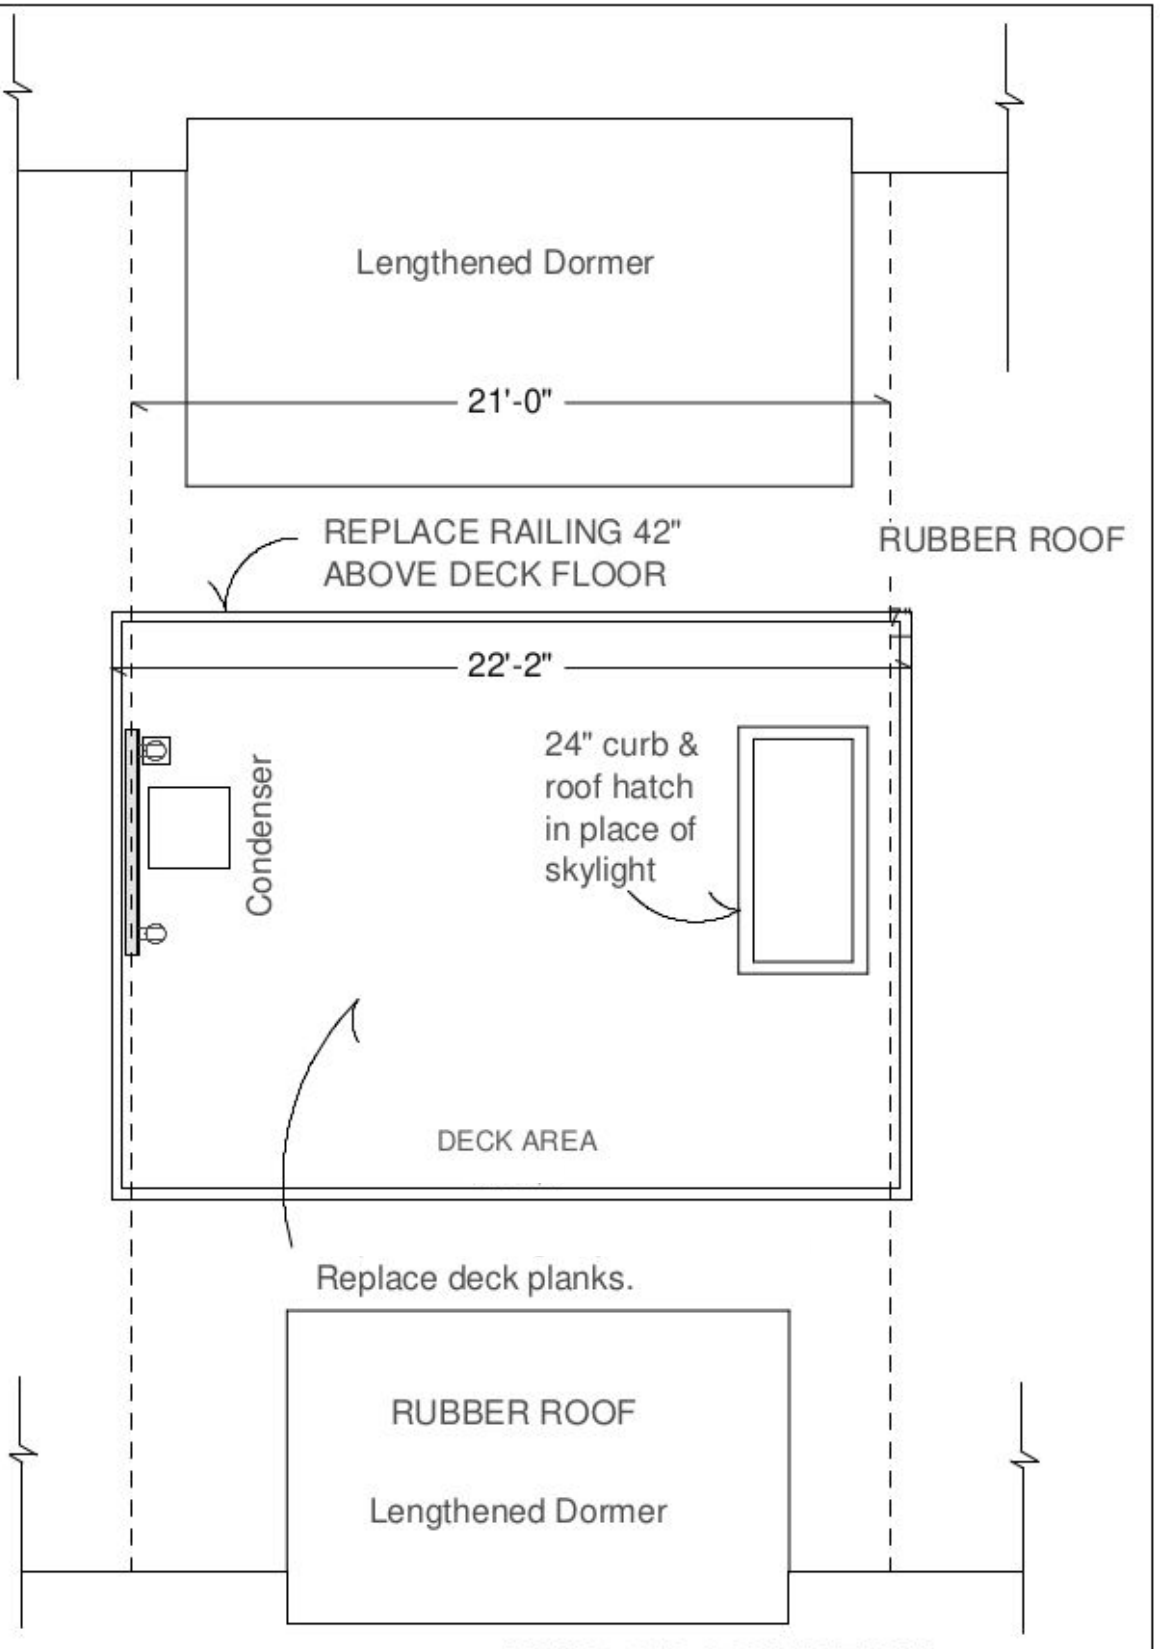


UNIT 5 ROOF DECK AS PROPOSED

Reviewed and Approved





UNIT 5 ENTRY AT LEVEL 3

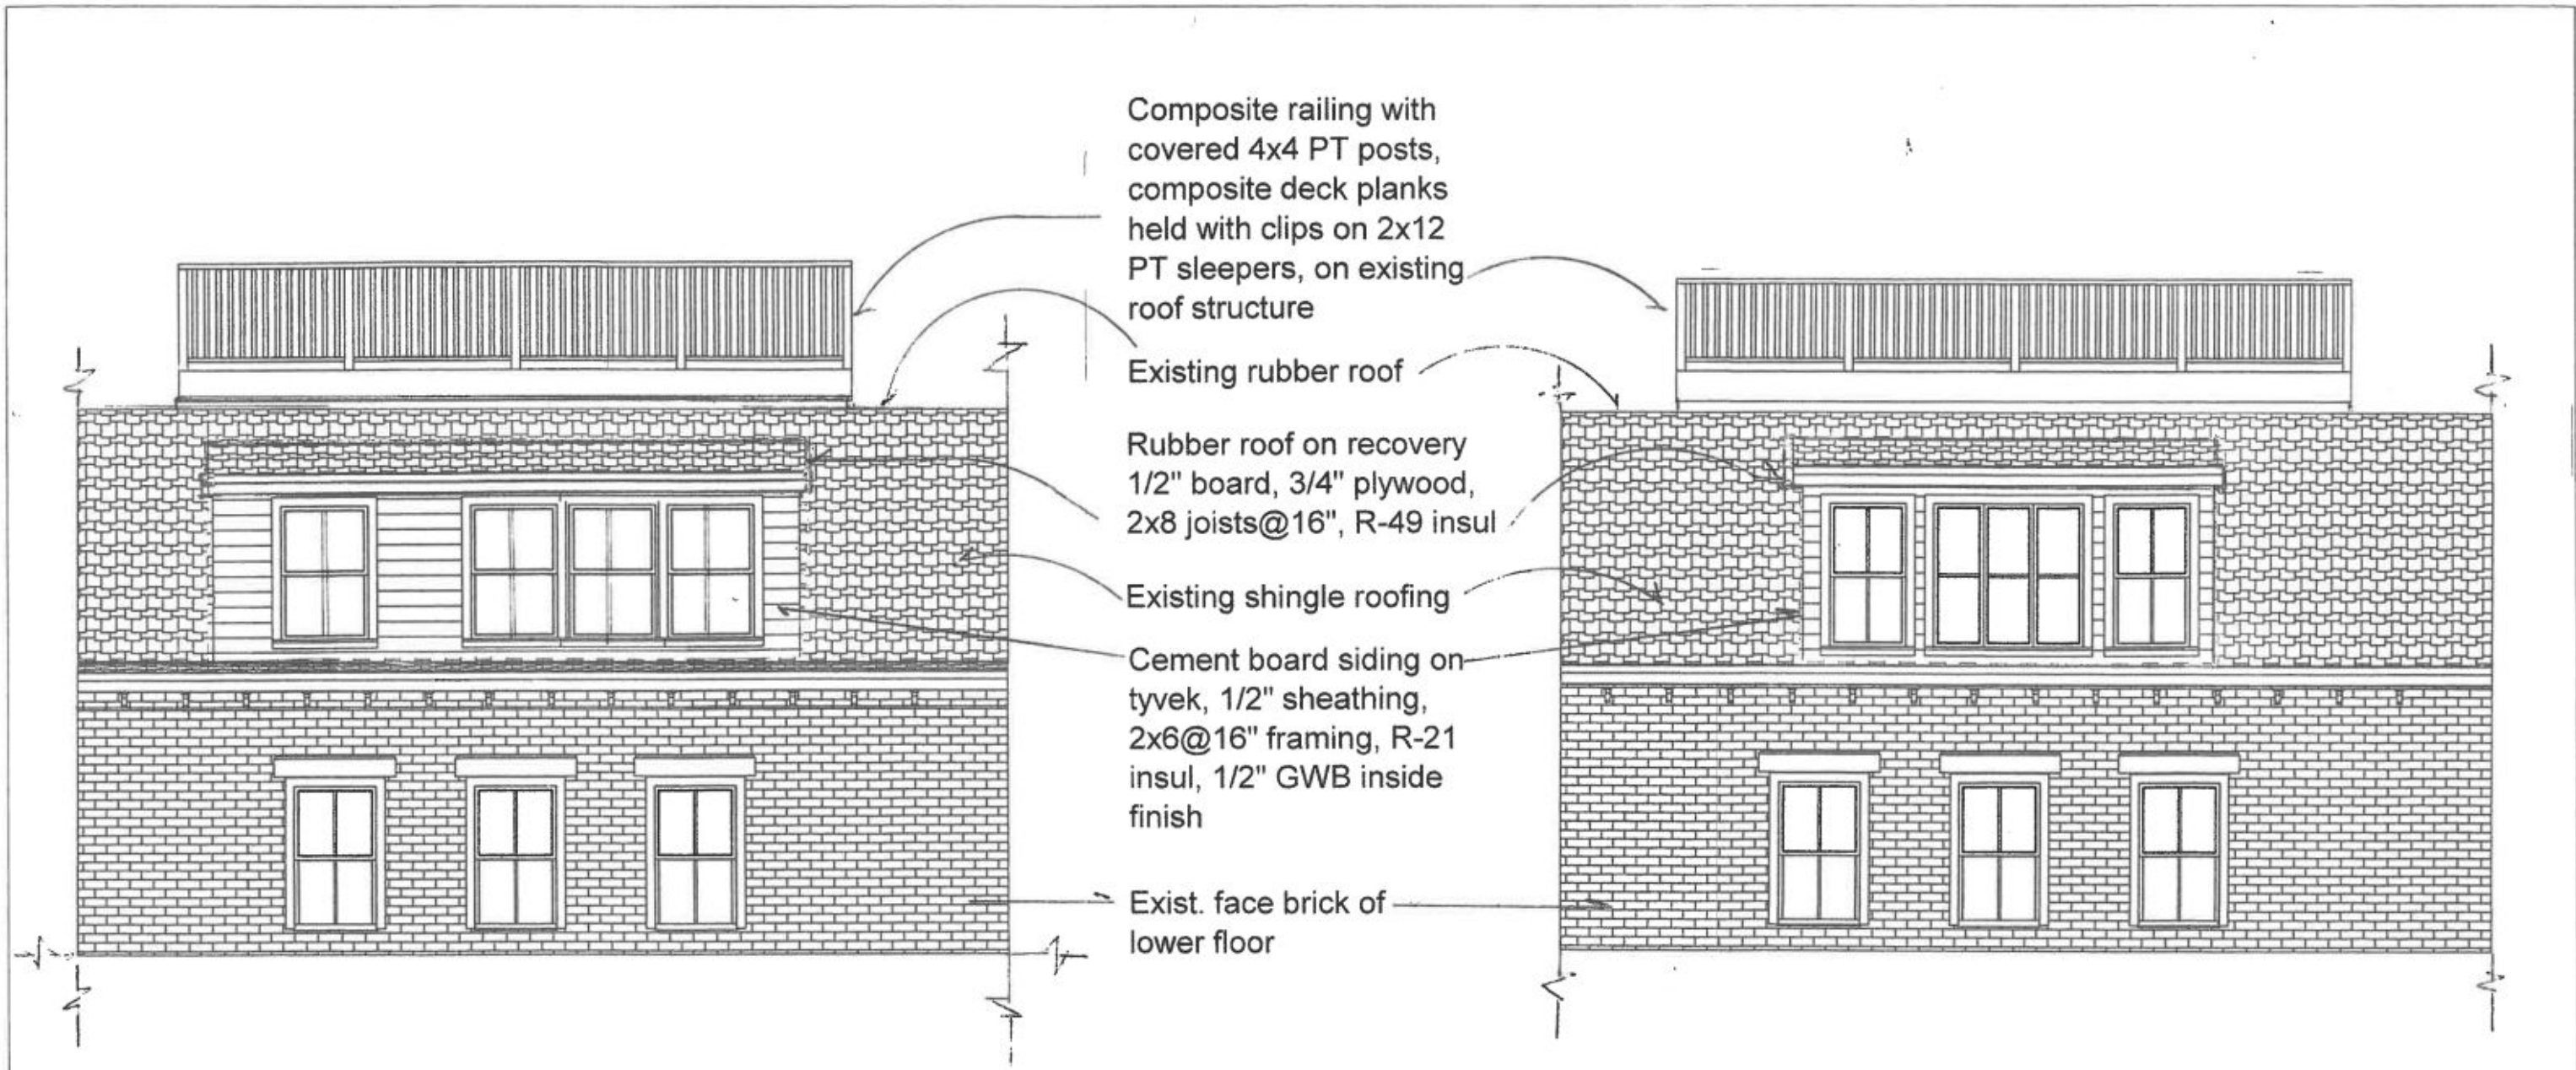

PARTIAL REAR ELEVATION

PARTIAL FRONT ELEVATION

<p>473 MASSACHUSETTS AVENUE UNIT 5 REMODELLING</p>	<p>NORDESIGN & BUILD LLC ARCHITETCS 21 HOUGH ROAD BELMONT MA 02478 617-283-5299</p>	<p>UNIT 5 PROPOSED FRONT & REAR ELEVATIONS 3/16"=1'-0"</p>	<p>A-3 1/3/23</p>
--	---	--	-----------------------

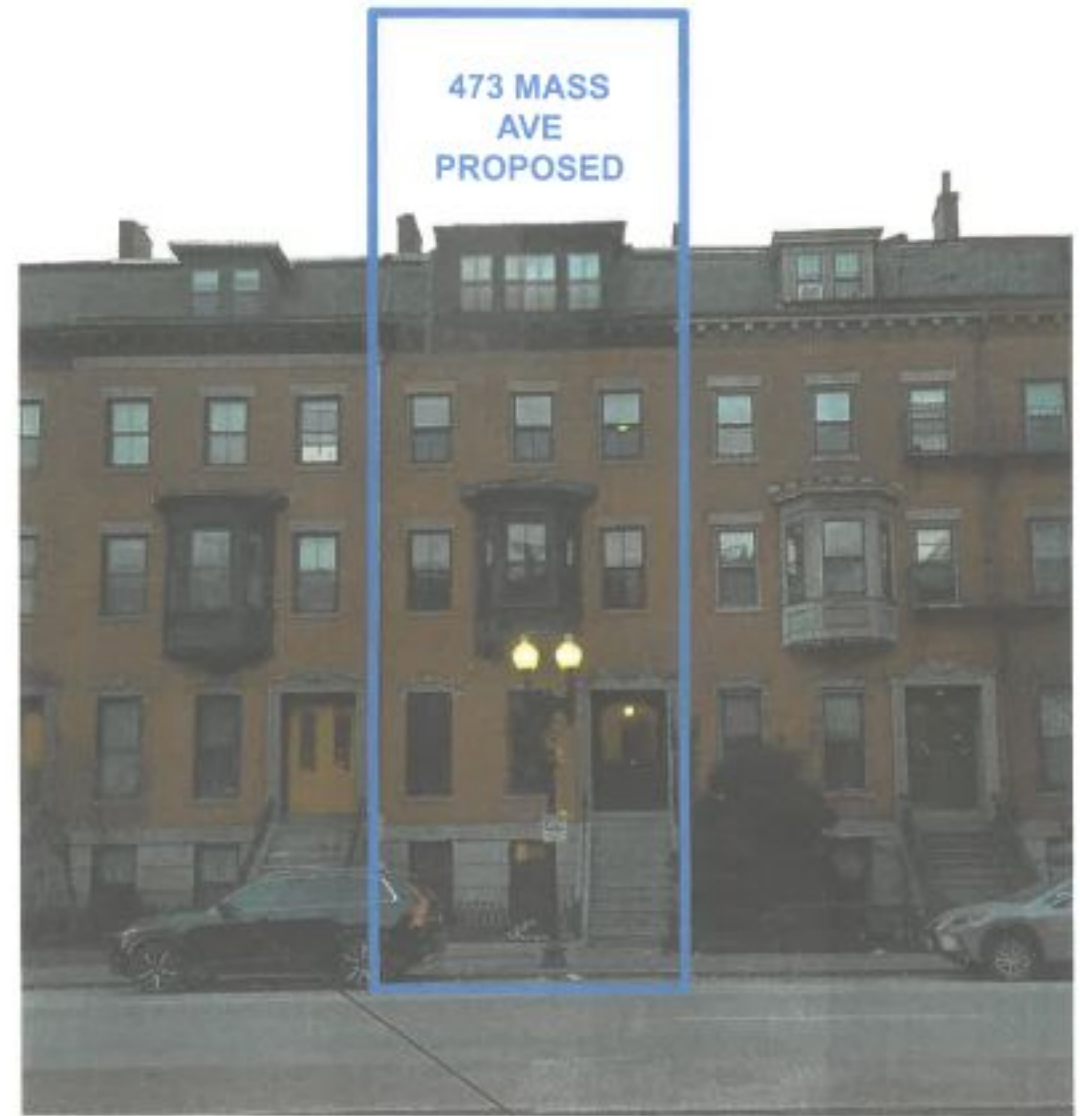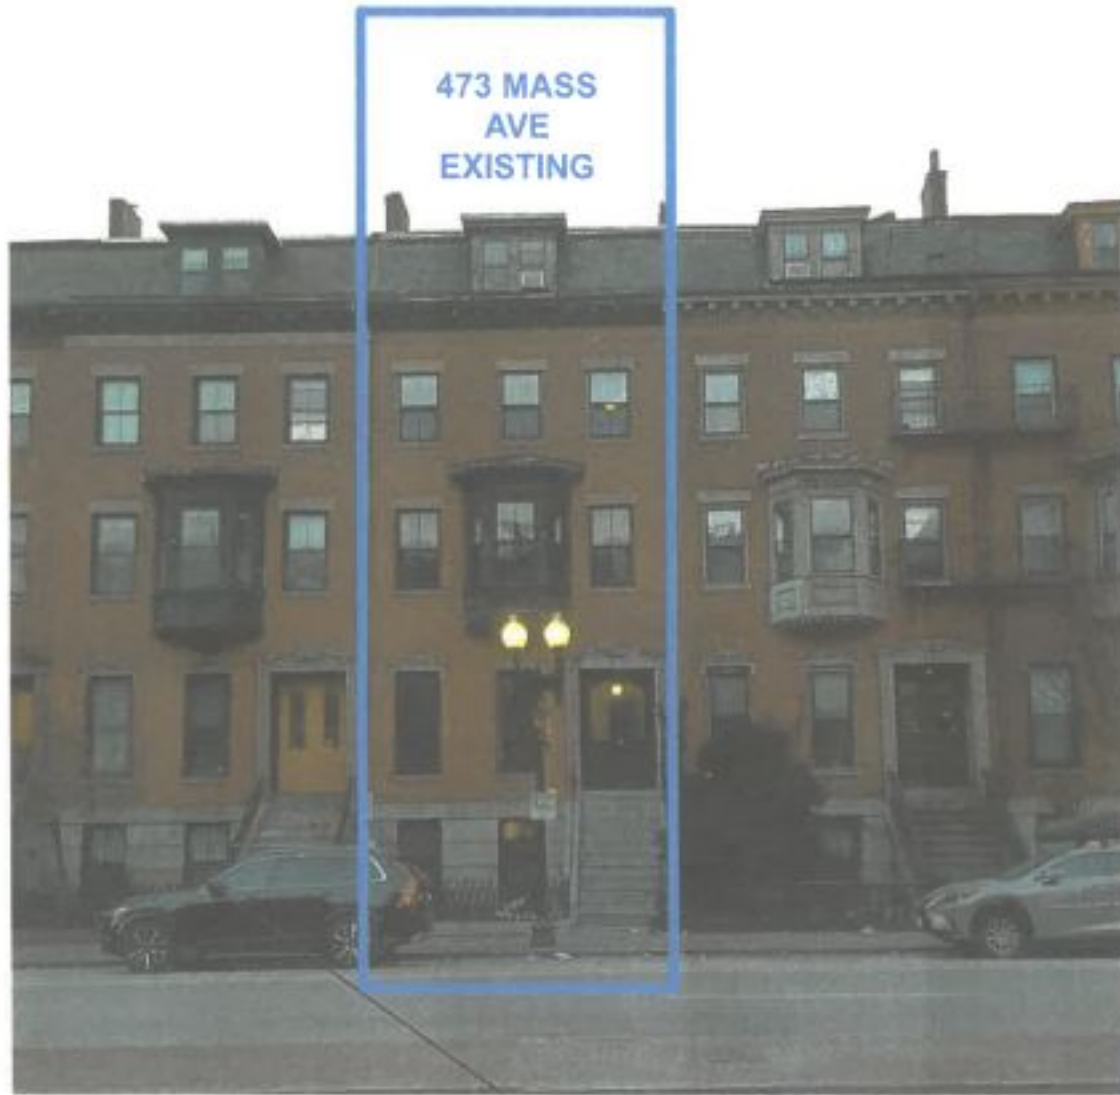

FRONT DORMER MODIFICATION



BACK DORMER MODIFICATION

473 Mass Ave



Row houses across the street (even numbers on Mass Ave)

