

# Project: 0223\_47 Boqueria Restaurant - 25 Thomson Place SAV Windows

**Details:**  
 • SAV Applied 1st Surface to Glass



**BOSTON BUILDING WRAPS**

**General Notes**

**Client:**  
 Jaclyn Lerner  
 jaclynl@boqueriarestaurant.com  
 (440) 289-9442

**Project Location:**  
 25 Thomson Place  
 Boston, MA

**Artist:**  
 Nick R.

**Revision #**  
 ① ② ③ ④ ⑤ ⑥ ⑦ ⑧ ⑨ ⑩

**Date:** 03/20/23

**Drawing No.**  
**BR1**

**Scale:** 3/4" = 1'

Boston Building Wraps Inc Right to Authorship Credit. Client and/or Commissioner, hereafter referred to as User, and Boston Building Wraps Inc. hereafter referred to as BBWInc. ,agree that when asked, User must properly identify BBWInc. as the creator of artwork for future reproduction. Both parties agree that authorization to proceed with project whether per written estimate or verbal authorization will act as User's naming of BBWInc.; as vendor for said services. User does not have a proactive duty to display BBWInc.'s name together with Work, but User may not seek to mislead others that Work was created by anyone other than BBWInc. User request of BBWInc. to create project relevant drawings, sketches and/or artwork includes only the final, deliverable art, and not any preliminary Work or sketches. In the event of Termination. Either party may terminate the contract at any time through written request. The User shall upon termination pay BBWInc. all unpaid amounts due for Services completed prior to notice of termination.

# Project: 0223\_47 Boqueria Restaurant - 25 Thomson Place SAV Windows

**Details:**

- SAV Applied 1st Surface to Glass



**BOSTON BUILDING WRAPS**

**General Notes**

**Client:**

Jaclyn Lerner  
 jaclynl@boqueriarestaurant.com  
 (440) 289-9442

**Project Location:**

25 Thomson Place  
 Boston, MA

**Artist:**

Nick R.

**Revision #**

① ② ③ ④ ⑤ ⑥ ⑦ ⑧ ⑨ ⑩

**Date:** 03/20/23

**Drawing No.**

**Scale:** 3/4" = 1'

**BR2**

Boston Building Wraps Inc Right to Authorship Credit. Client and/or Commissioner, hereafter referred to as User, and Boston Building Wraps Inc. hereafter referred to as BBWInc. ,agree that when asked, User must properly identify BBWInc. as the creator of artwork for future reproduction. Both parties agree that authorization to proceed with project whether per written estimate or verbal authorization will act as User's naming of BBWInc.; as vendor for said services. User does not have a proactive duty to display BBWInc.'s name together with Work, but User may not seek to mislead others that Work was created by anyone other than BBWInc. User request of BBWInc. to create project relevant drawings, sketches and/or artwork includes only the final, deliverable art, and not any preliminary Work or sketches. In the event of Termination. Either party may terminate the contract at any time through written request. The User shall upon termination pay BBWInc. all unpaid amounts due for Services completed prior to notice of termination.



# Project: 0223\_47 Boqueria Restaurant - 25 Thomson Place SAV Windows



**General Notes**

**Client:**

Jaclyn Lerner

[jaclynl@boqueriarestaurant.com](mailto:jaclynl@boqueriarestaurant.com)

(440) 289-9442

**Project Location:**

25 Thomson Place  
Boston, MA

**Artist:**

Nick R.

**Revision #**


- 1 2 3 4 5 6 7 8 9 10

**Date:** 03/20/23

**Drawing No.**

**Scale:** n/a

**BR3**

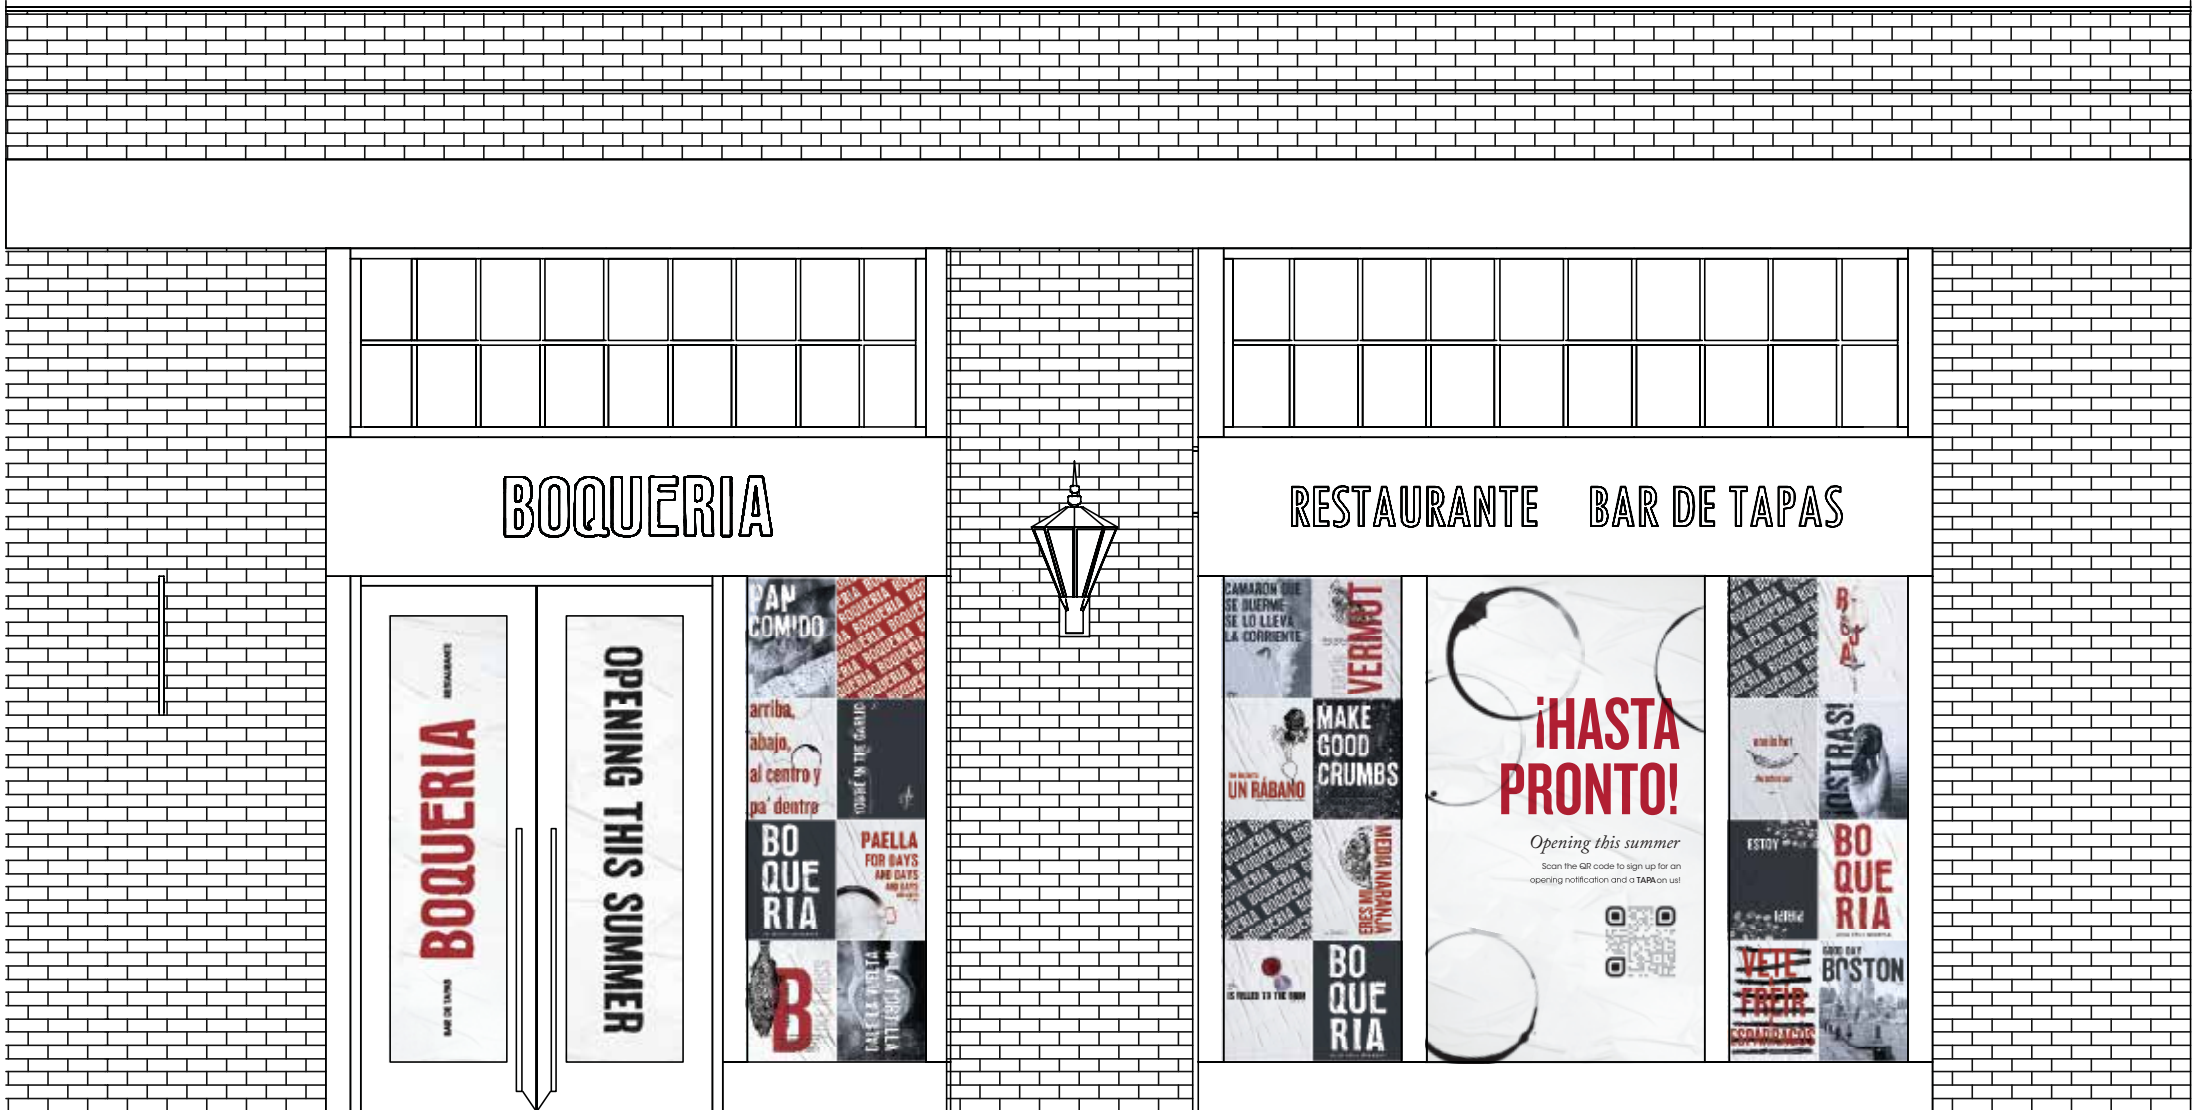

Boston Building Wraps Inc Right to Authorship Credit. Client and/or Commissioner, hereafter referred to as User, and Boston Building Wraps Inc. hereafter referred to as BBWInc. ,agree that when asked, User must properly identify BBWInc. as the creator of artwork for future reproduction. Both parties agree that authorization to proceed with project whether per written estimate or verbal authorization will act as User's naming of BBWInc.; as vendor for said services. User does not have a proactive duty to display BBWInc.'s name together with Work, but User may not seek to mislead others that Work was created by anyone other than BBWInc. User request of BBWInc. to create project relevant drawings, sketches and/or artwork includes only the final, deliverable art, and not any preliminary Work or sketches. In the event of Termination. Either party may terminate the contract at any time through written request. The User shall upon termination pay BBWInc. all unpaid amounts due for Services completed prior to notice of termination.