

151683

Version 02
07-15-22


Boston Housing Authority
70 St. Botolph St
Boston, MA 02116

Building Sign Panels (Wall Mounted)



Quantity: 2 Single-Sided

- 1 2" Angle Frame with .080 White Aluminum Pan faces (Graphics to Wrap Sides of Pan Face); Graphics Digitally Printed (Latex) on IJ180 Vinyl with 3M Matte Lamination; Remove and dispose of existing dimensional letters, fill holes with silicone Mechanically Fastened Flush to Facade with Aluminum Clips

Client Supplied PMS Colors

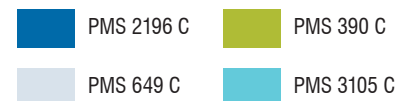

Wall Mounted

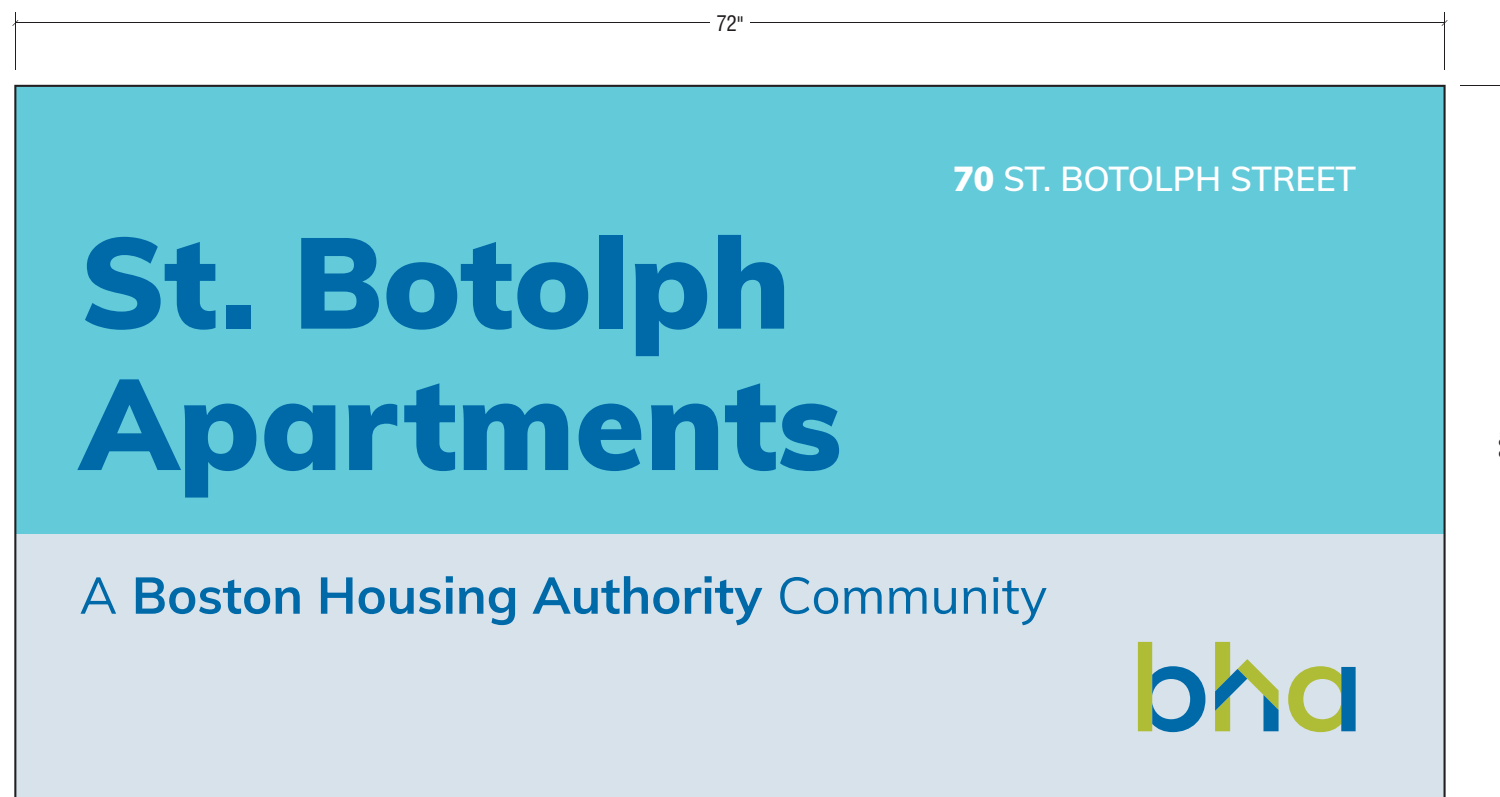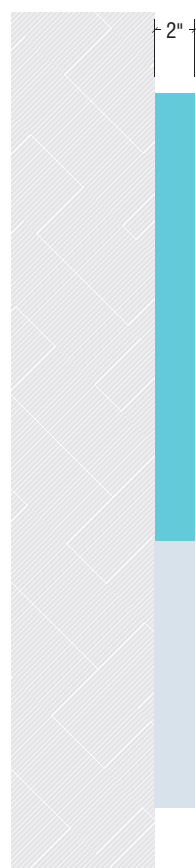

170 Liberty Street
Brockton, MA 02301
508-580-0094

SALES REPRESENTATIVE
Chrissy Ripley

INT. PROJECT MANAGER
Marie Mercier

EXT. PROJECT MANAGER
Shaun White

ACCOUNT COORDINATOR
Laurie Kalivas

DESIGNER
OC

SCALE 25%

SHEET
G01.00

©2020 This document and the designs herein were produced expressly for this project and remain the property of Sign Design, Inc. They may not be reproduced or used for any other purpose without the written consent/authorization of Sign Design, Inc.

The colors printed on this page are strictly representational and should not be copied or reproduced in any way and/or used in connection with this project. Refer to color spec sheet for proper number match and system selection.

151683

Version 02
07-15-22

**Boston Housing
Authority**

70 St. Botolph St
Boston, MA 02116



170 Liberty Street
Brockton, MA 02301
508-580-0094

SALES REPRESENTATIVE
Chrissy Ripley
INT. PROJECT MANAGER
Marie Mercier
EXT. PROJECT MANAGER
Shaun White
ACCOUNT COORDINATOR
Laurie Kalivas
DESIGNER
OC

SCALE 1:20

SHEET
G01.01

©2020 This document and the designs herein were produced expressly for this project and remain the property of Sign Design, Inc. They may not be reproduced or used for any other purpose without the written consent/authorization of Sign Design, Inc.
The colors printed on this page are strictly representational and should not be copied or reproduced in any way and/or used in connection with this project. Refer to color spec sheet for proper number match and system selection.



151683

Version 02
07-15-22

**Boston Housing
Authority**

70 St. Botolph St
Boston, MA 02116



170 Liberty Street
Brockton, MA 02301
508-580-0094

SALES REPRESENTATIVE
Chrissy Ripley
INT. PROJECT MANAGER
Marie Mercier
EXT. PROJECT MANAGER
Shaun White
ACCOUNT COORDINATOR
Laurie Kalivas
DESIGNER
OC

SCALE 1:20

SHEET
G01.02

©2020 This document and the designs herein were produced expressly for this project and remain the property of Sign Design, Inc. They may not be reproduced or used for any other purpose without the written consent/authorization of Sign Design, Inc.
The colors printed on this page are strictly representational and should not be copied or reproduced in any way and/or used in connection with this project. Refer to color spec sheet for proper number match and system selection.



151683

Version 02
07-15-22

**Boston Housing
Authority**


70 St. Botolph St
Boston, MA 02116

Building Sign Panels (Glass Mounted)


Quantity: 1 Single-Sided Signs with 1 Vinyl Backers to Conceal Adhesive

- 1 1/4" White Acrylic (Edges to Remain White);
Graphics Digitally Printed (Latex) on IJ180 Vinyl with 3M Matte Lamination;
Attached to Glass with VHB 3M4910 and Silicone Adhesive;
Pressure-Sensitive Vinyl Backer (Avery A7 Black) Reverse Applied to Glass to Conceal Adhesive

Client Supplied PMS Colors

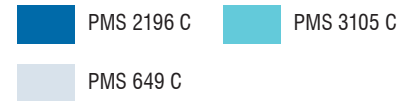

Glass Mounted

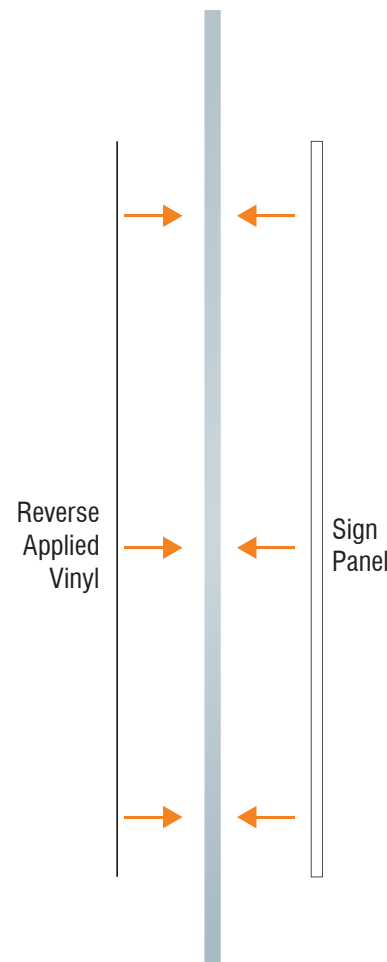

170 Liberty Street
Brockton, MA 02301
508-580-0094

SALES REPRESENTATIVE
Chrissy Ripley

INT. PROJECT MANAGER
Marie Mercier

EXT. PROJECT MANAGER
Shaun White

ACCOUNT COORDINATOR
Laurie Kalivas

DESIGNER
OC

SCALE 25%

SHEET
G02.00

©2020 This document and the designs herein were produced expressly for this project and remain the property of Sign Design, Inc. They may not be reproduced or used for any other purpose without the written consent/authorization of Sign Design, Inc.

The colors printed on this page are strictly representational and should not be copied or reproduced in any way and/or used in connection with this project. Refer to color spec sheet for proper number match and system selection.

151683

Version 02
07-15-22

**Boston Housing
Authority**

70 St. Botolph St
Boston, MA 02116



170 Liberty Street
Brockton, MA 02301
508-580-0094

SALES REPRESENTATIVE

Chrissy Ripley

INT. PROJECT MANAGER

Marie Mercier

EXT. PROJECT MANAGER

Shaun White

ACCOUNT COORDINATOR

Laurie Kalivas

DESIGNER

OC

SCALE 10%

SHEET
G02.01

©2020 This document and the designs herein were produced expressly for this project and remain the property of Sign Design, Inc. They may not be reproduced or used for any other purpose without the written consent/authorization of Sign Design, Inc.
The colors printed on this page are strictly representational and should not be copied or reproduced in any way and/or used in connection with this project. Refer to color spec sheet for proper number match and system selection.

151683

Version 02
07-15-22

**Boston Housing
Authority**



70 St. Botolph St
Boston, MA 02116

Building Sign Panels (Glass Mounted)

Quantity: 1 Single-Sided Signs with 1 Vinyl Backers to Conceal Adhesive

- 1 1/4" White Acrylic (Edges to Remain White);
Graphics Digitally Printed (Latex) on IJ180 Vinyl with 3M Matte Lamination;
Attached to Glass with VHB 3M4910 and Silicone Adhesive;
Pressure-Sensitive Vinyl Backer (Avery A7 Black) Reverse Applied to Glass to Conceal Adhesive

Client Supplied PMS Colors

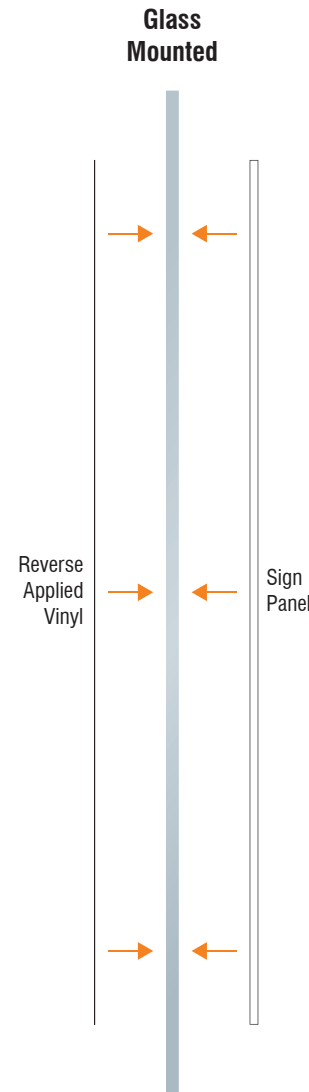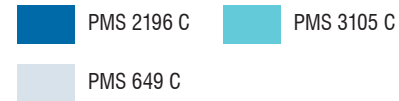

170 Liberty Street
Brockton, MA 02301
508-580-0094

SALES REPRESENTATIVE
Chrissy Ripley

INT. PROJECT MANAGER
Marie Mercier

EXT. PROJECT MANAGER
Shaun White

ACCOUNT COORDINATOR
Laurie Kalivas

DESIGNER
OC

SCALE 25%

SHEET
G03.00

©2020 This document and the designs herein were produced expressly for this project and remain the property of Sign Design, Inc. They may not be reproduced or used for any other purpose without the written consent/authorization of Sign Design, Inc.


The colors printed on this page are strictly representational and should not be copied or reproduced in any way and/or used in connection with this project. Refer to color spec sheet for proper number match and system selection.

151683

Version 02
07-15-22

**Boston Housing
Authority**

70 St. Botolph St
Boston, MA 02116

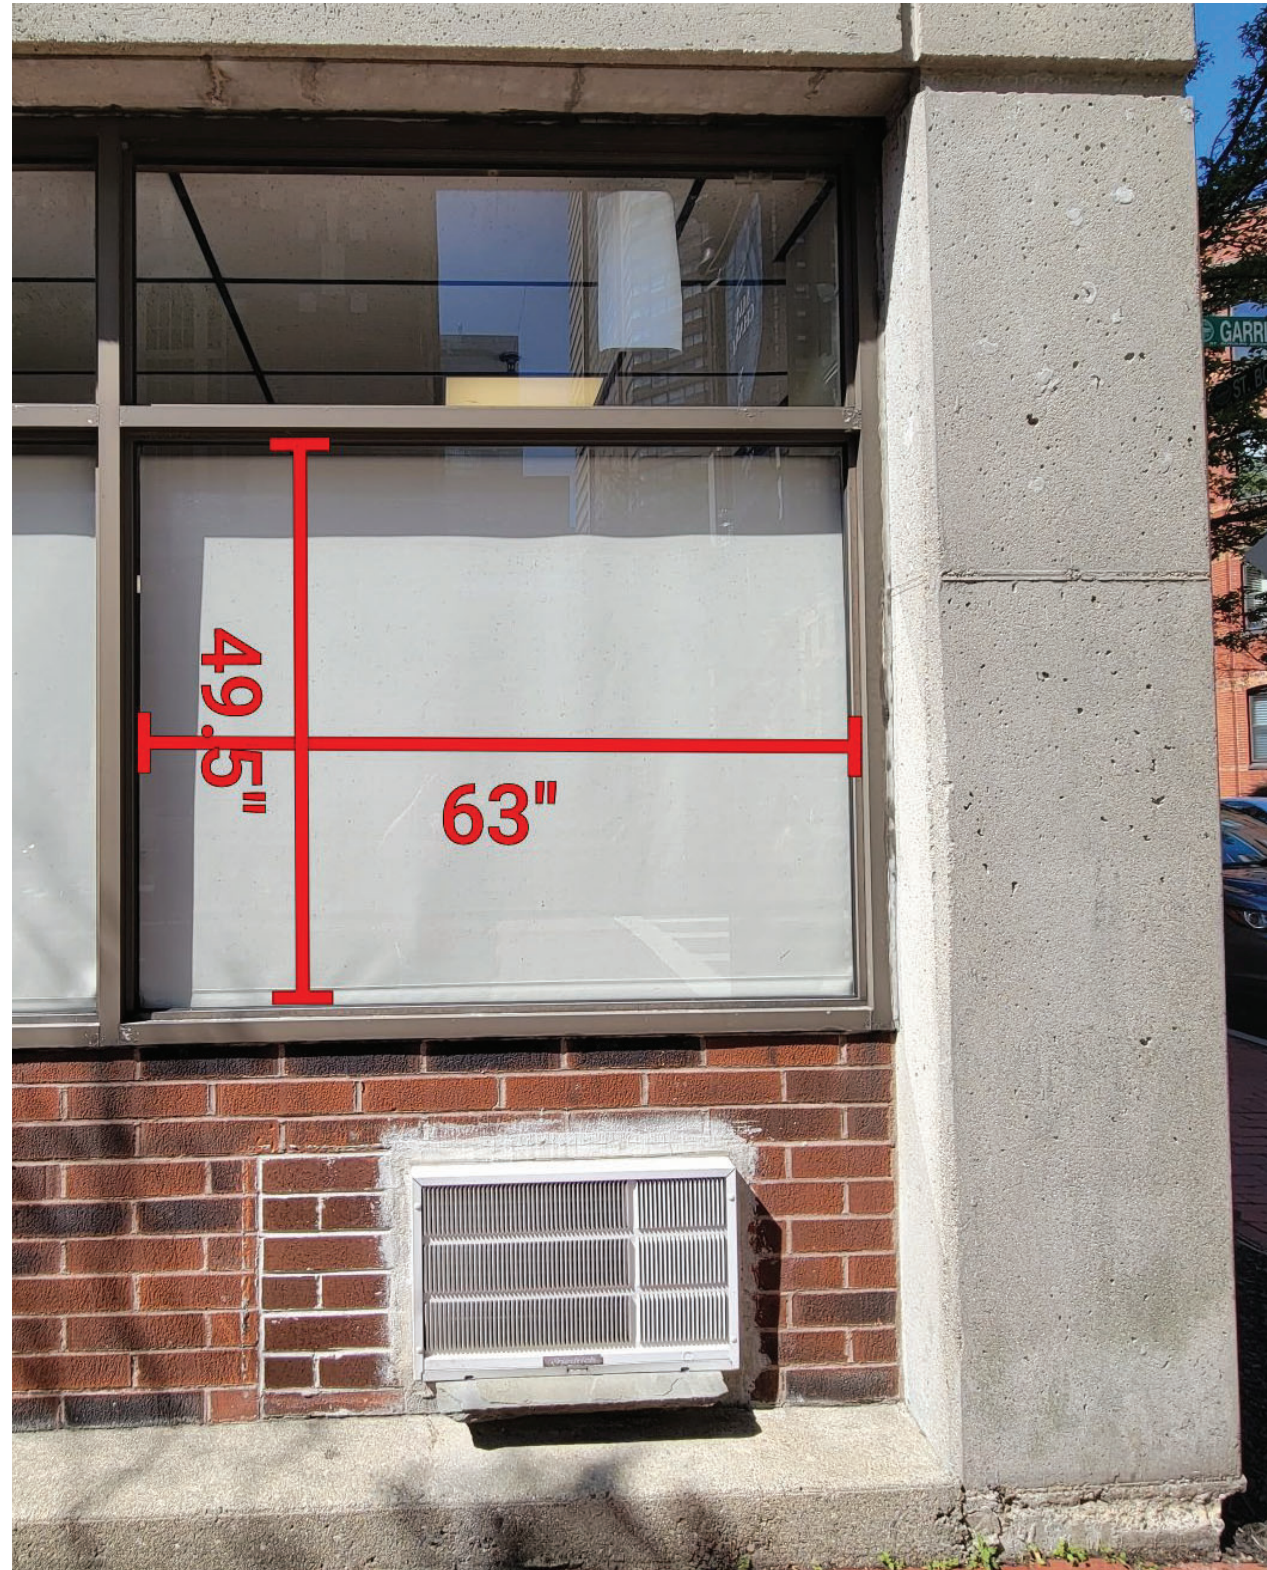

REMOVE EXISTING AND APPLY NEW DECAL



170 Liberty Street
Brockton, MA 02301
508-580-0094

SALES REPRESENTATIVE
Chrissy Ripley
INT. PROJECT MANAGER
Marie Mercier
EXT. PROJECT MANAGER
Shaun White
ACCOUNT COORDINATOR
Laurie Kalivas
DESIGNER
OC

SCALE N/A

SHEET
G03.01

©2020 This document and the designs herein were produced expressly for this project and remain the property of Sign Design, Inc. They may not be reproduced or used for any other purpose without the written consent/authorization of Sign Design, Inc.
The colors printed on this page are strictly representational and should not be copied or reproduced in any way and/or used in connection with this project. Refer to color spec sheet for proper number match and system selection.