



32 DWIGHT STREET

TWO - FAMILY RESIDENTIAL DEVELOPMENT
BOSTON, MASSACHUSETTS 02118


SOUTH END LANDMARKS COMMISSION
DECEMBER 11, 2023

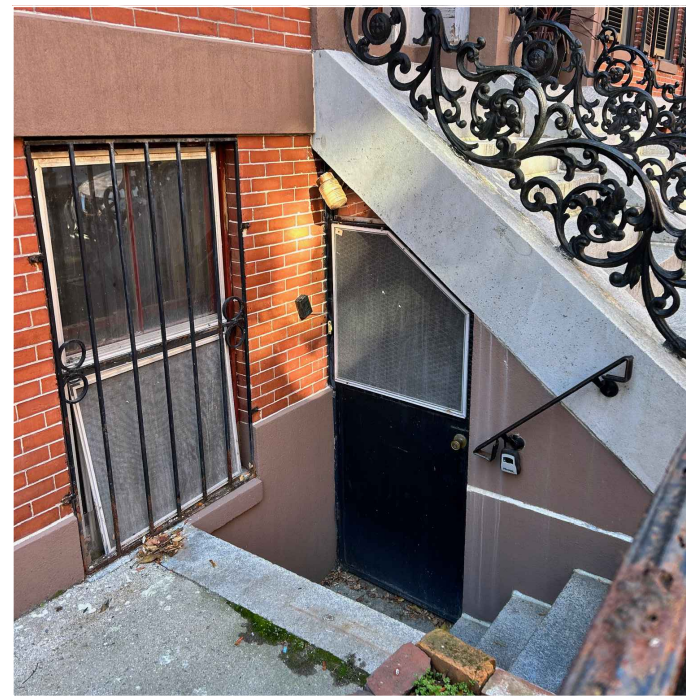


32 DWIGHT STREET BOSTON

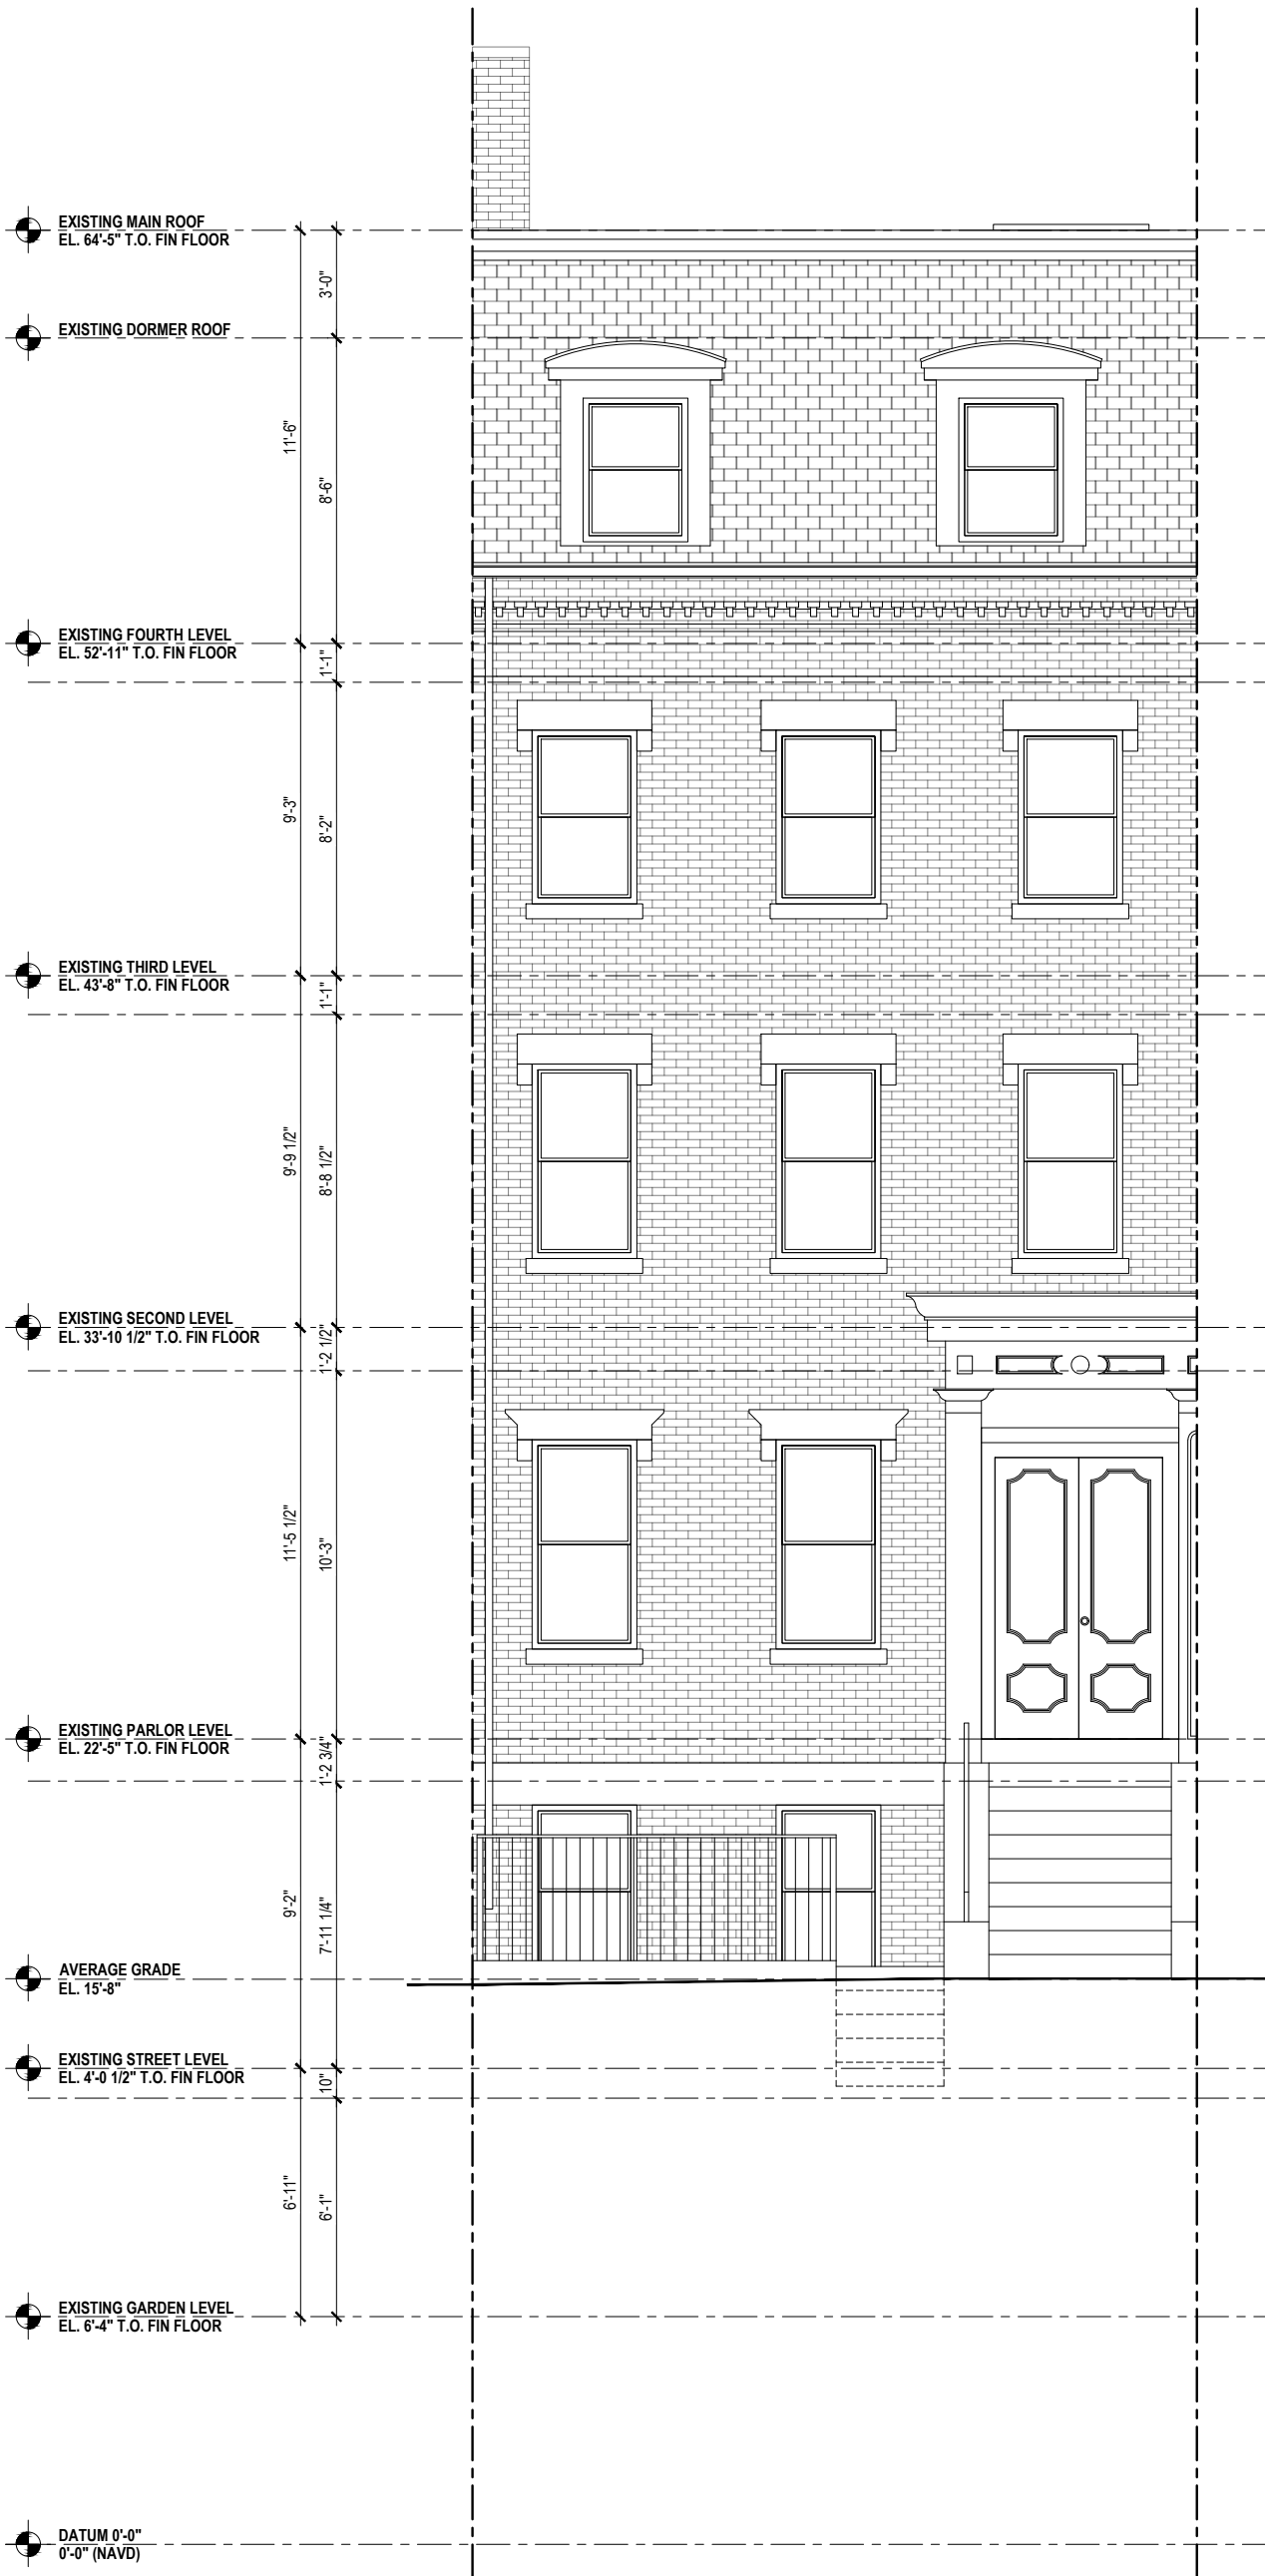


EXISTING FRONT ELEVATION
 3/16" = 1'-0"

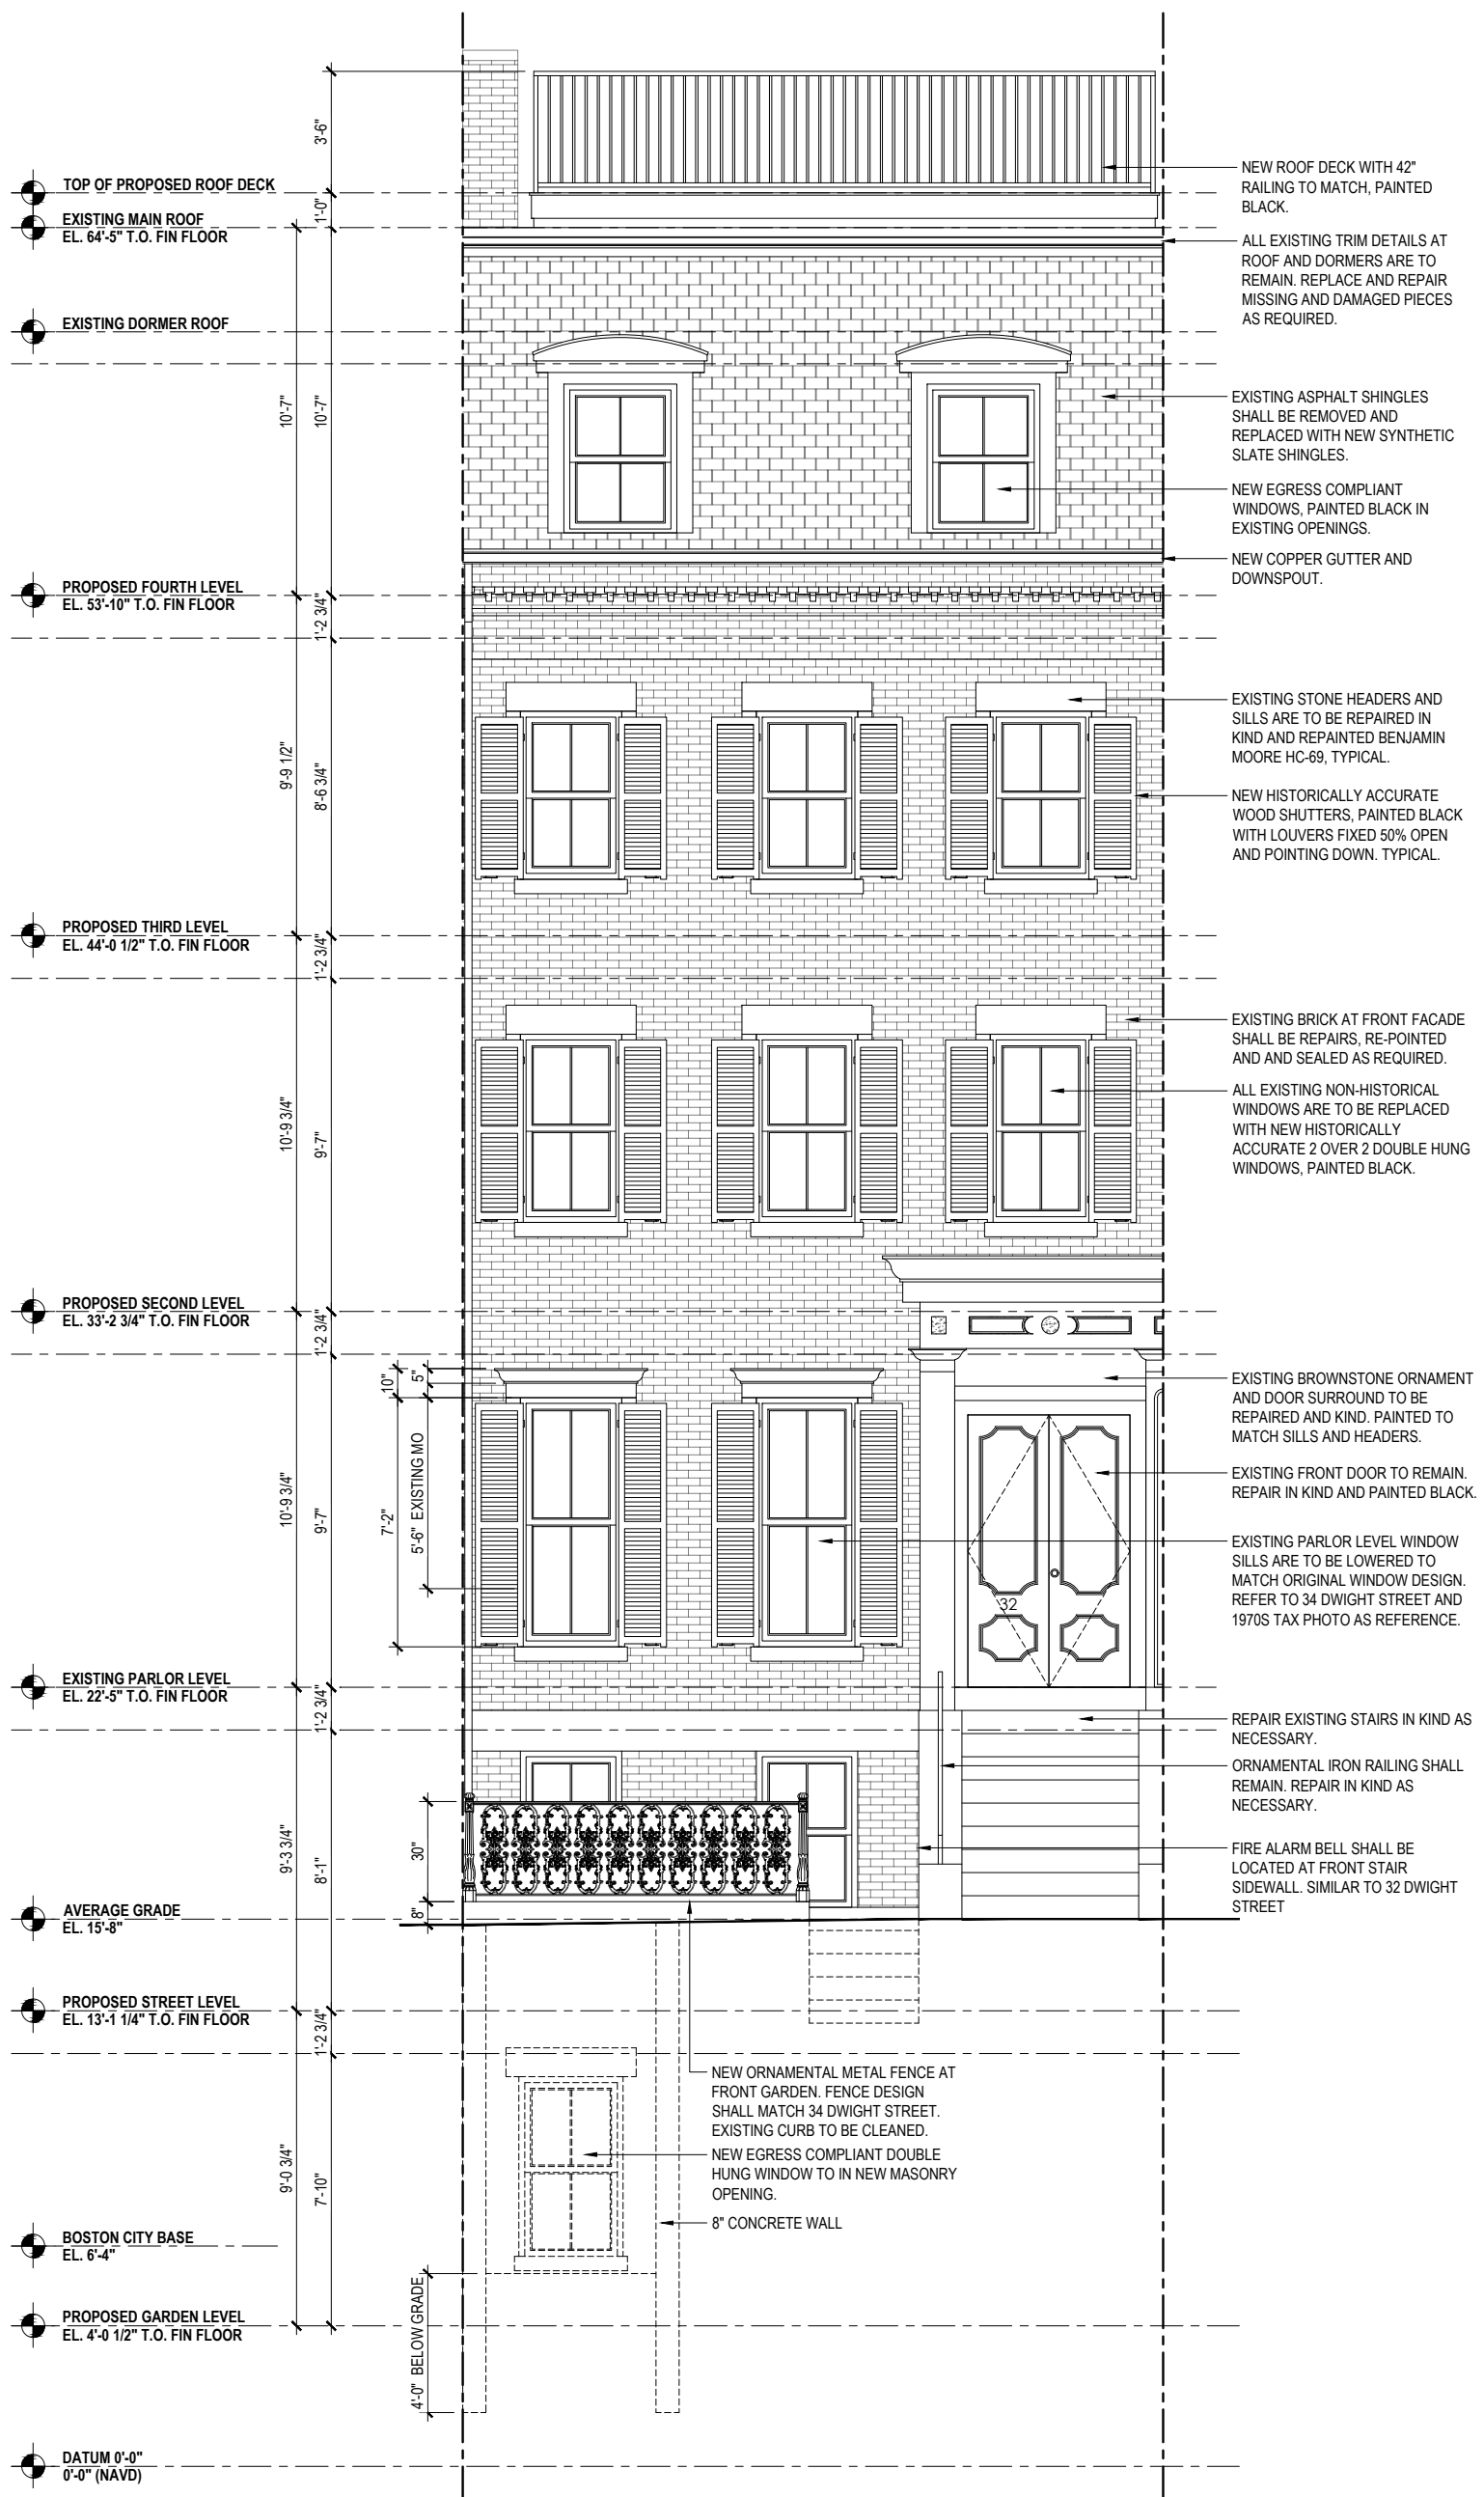


PROPOSED FRONT ELEVATION
3/16" = 1'-0"

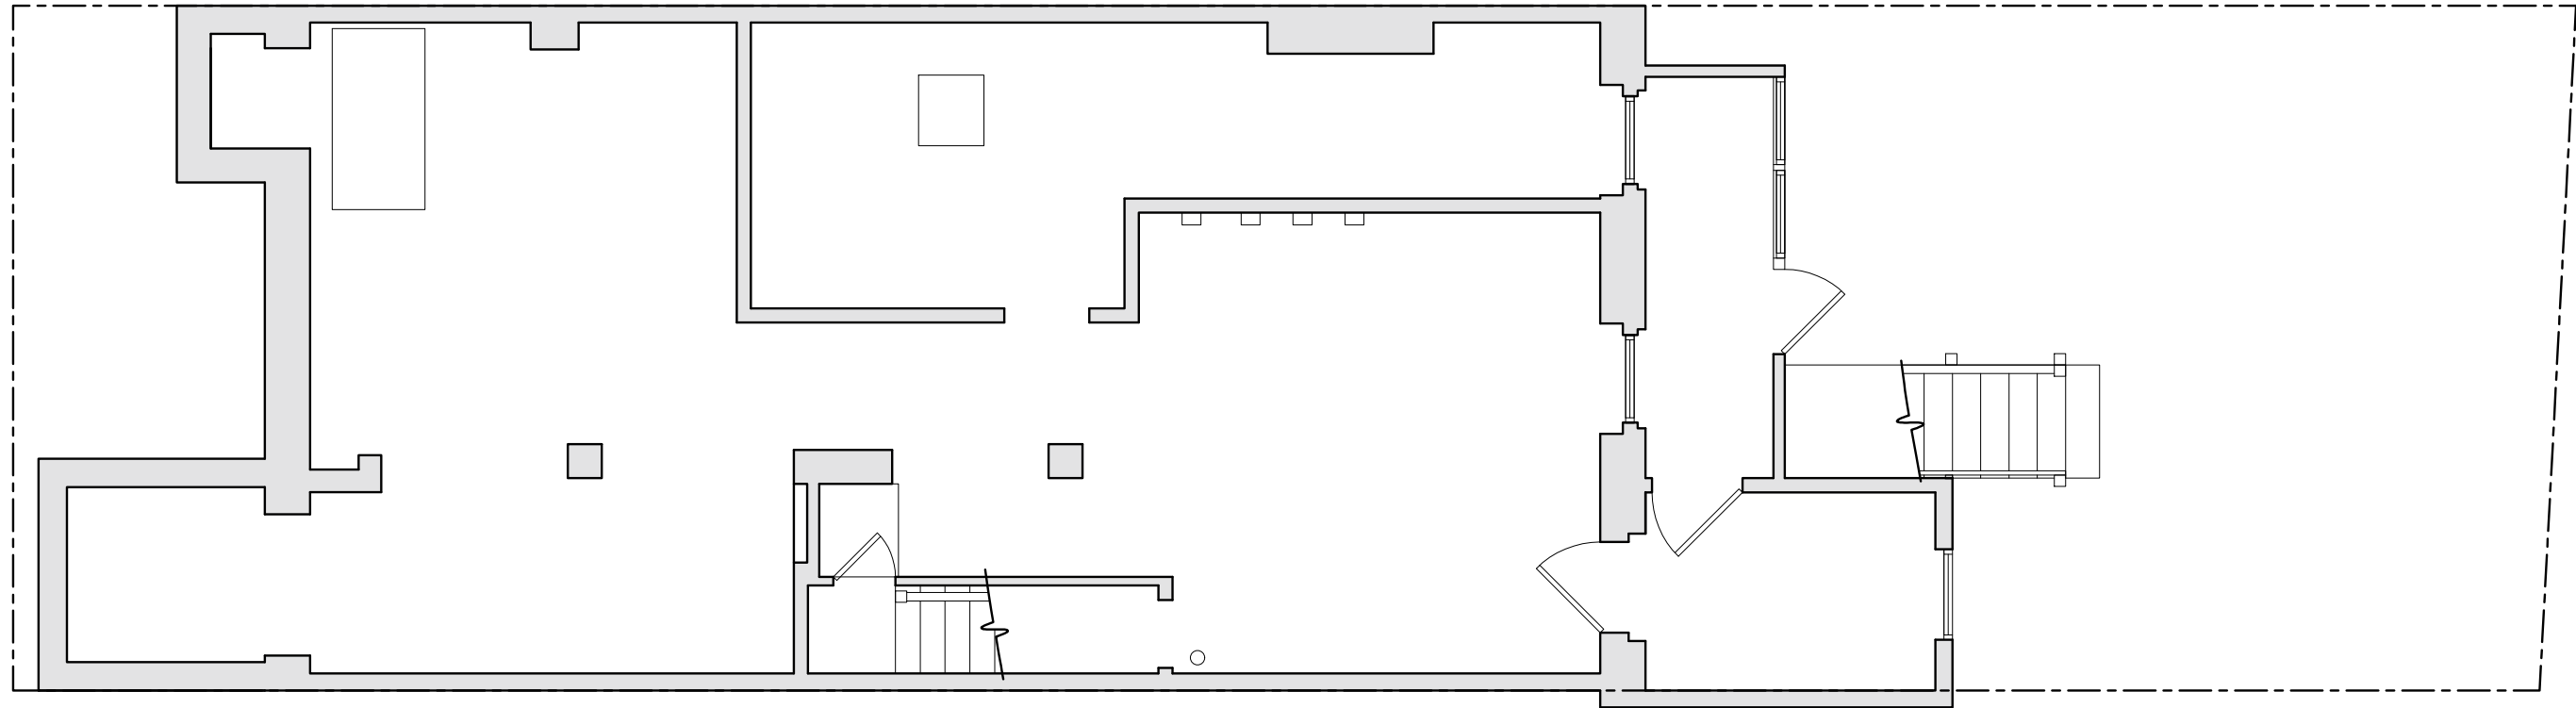



EXISTING GARDEN LEVEL PLAN
3/16" = 1'-0"

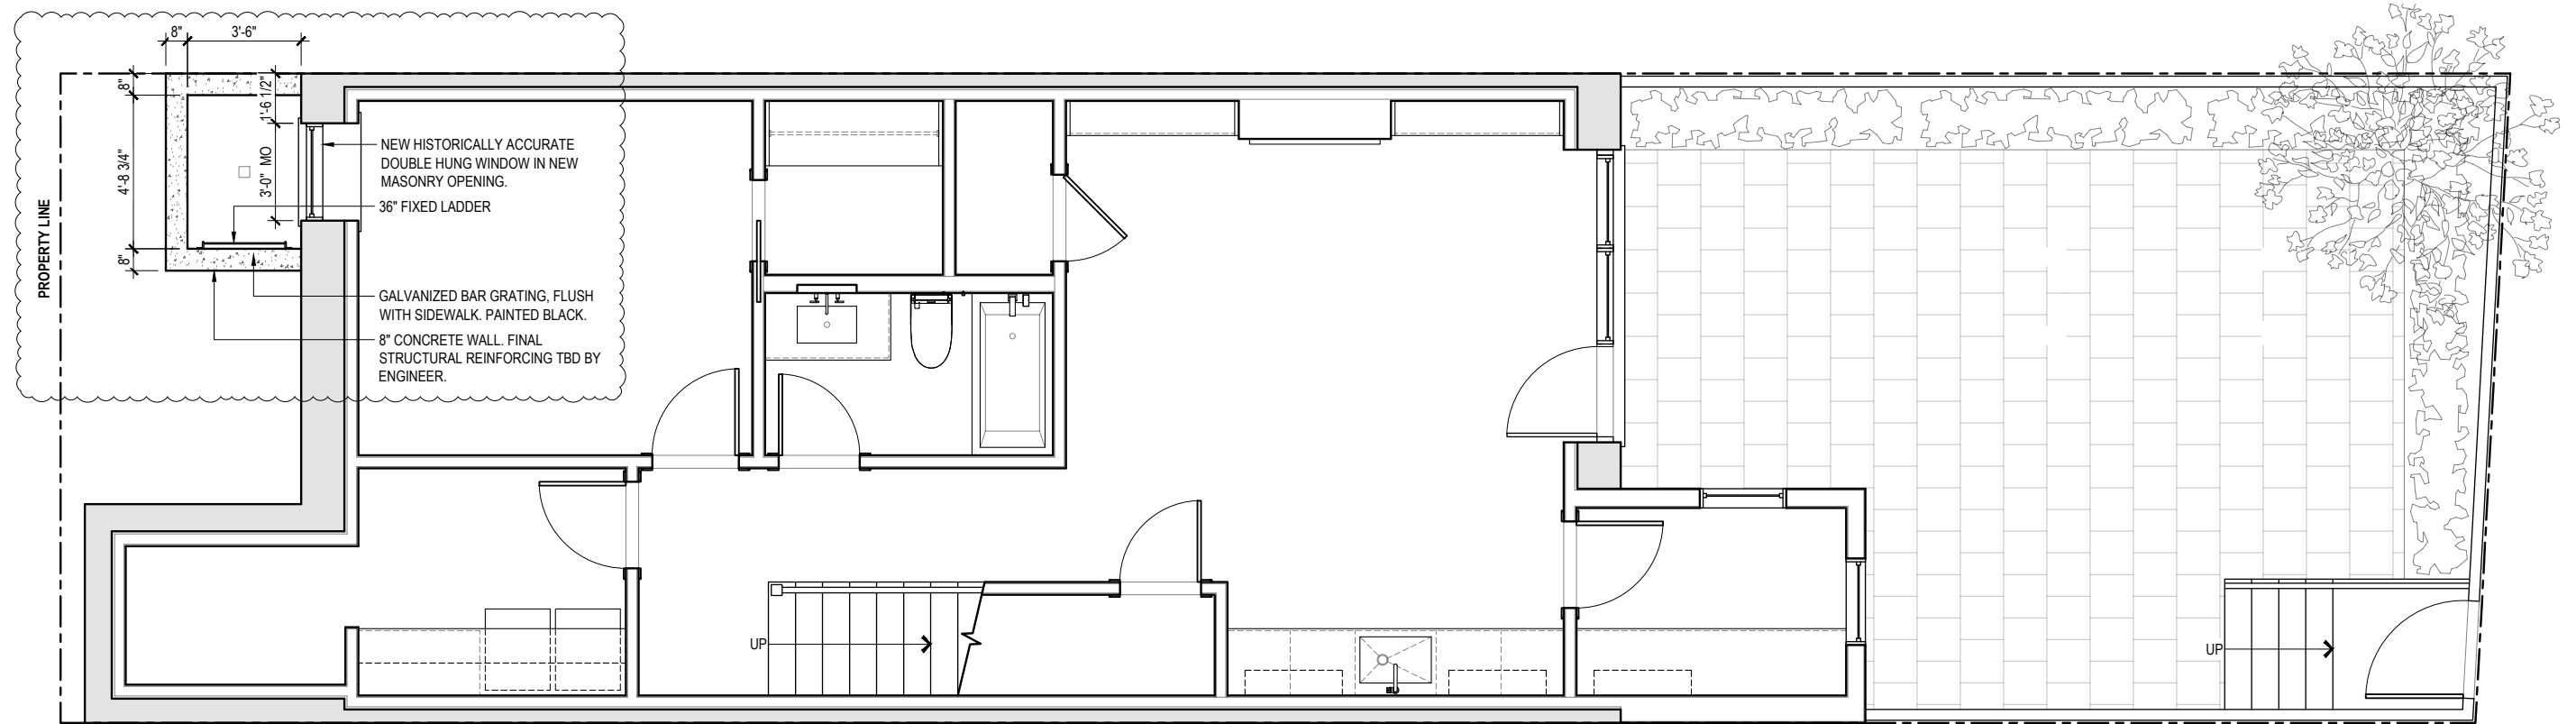

PROPOSED GARDEN LEVEL PLAN UNIT 1
3/16" = 1'-0"

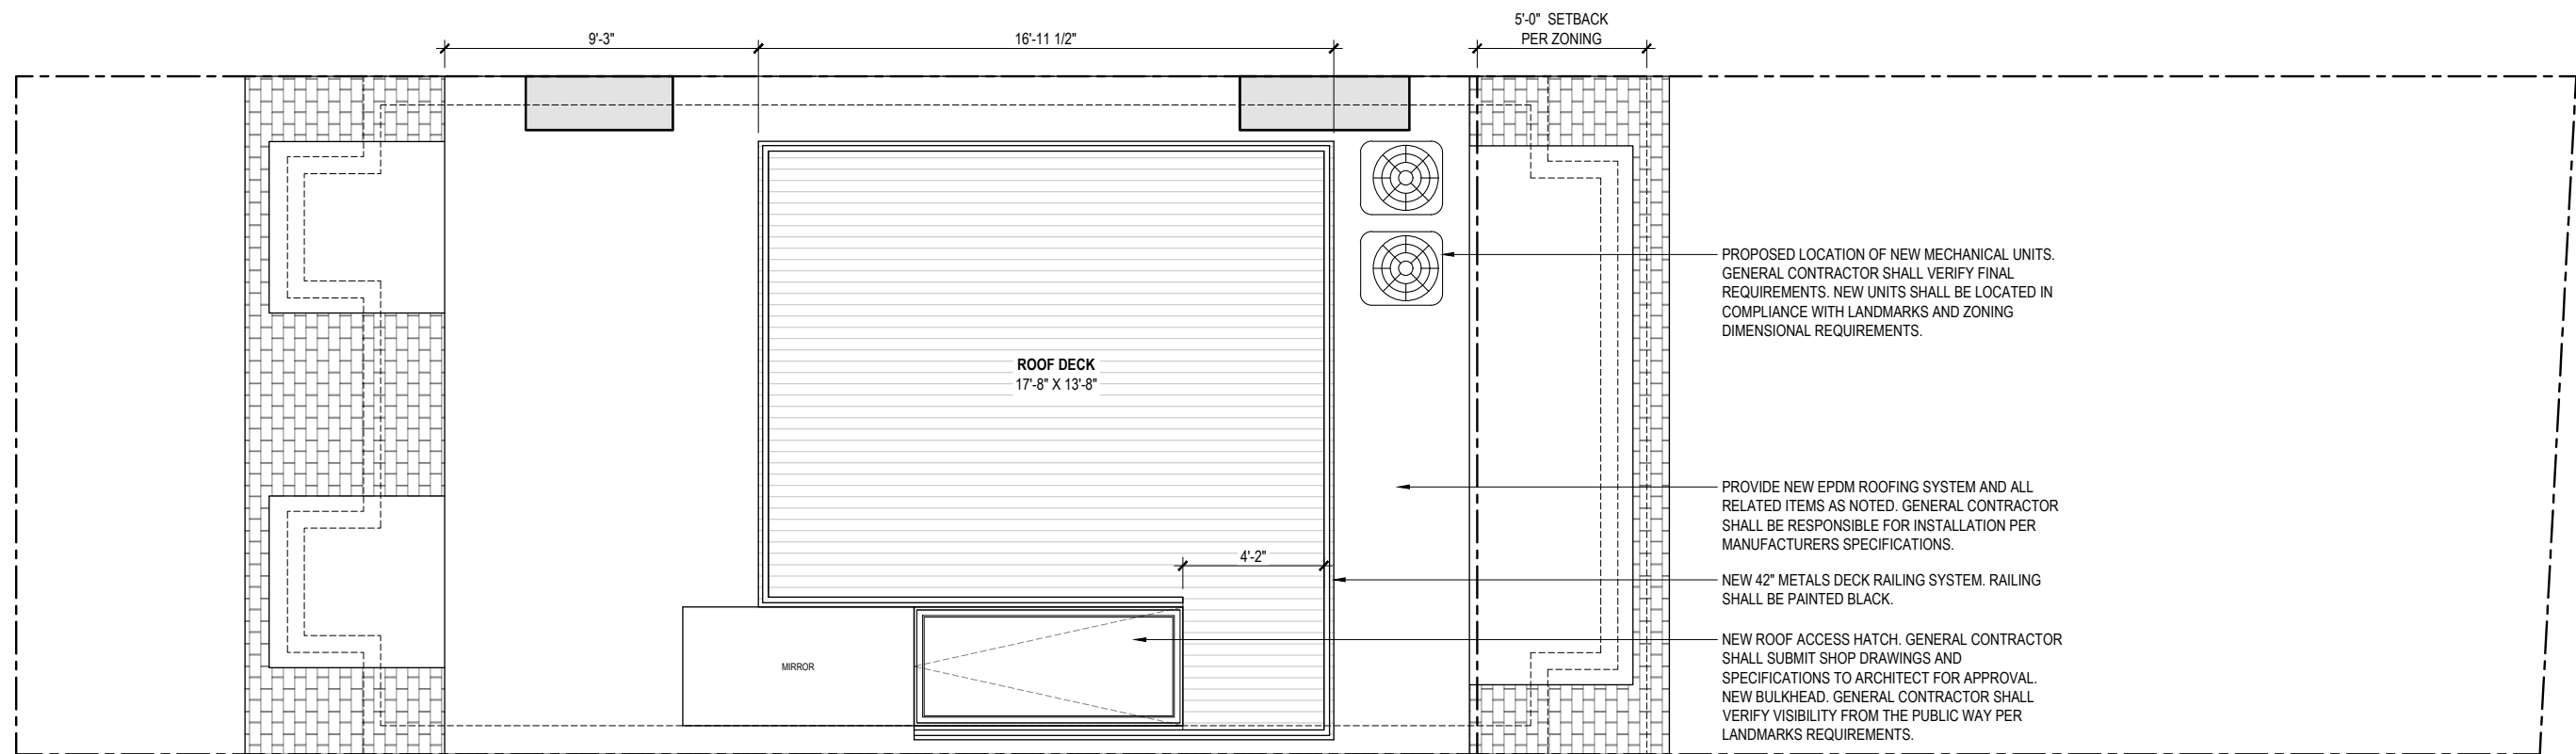

PROPOSED ROOF LEVEL UNIT 2
3/16" = 1'-0"

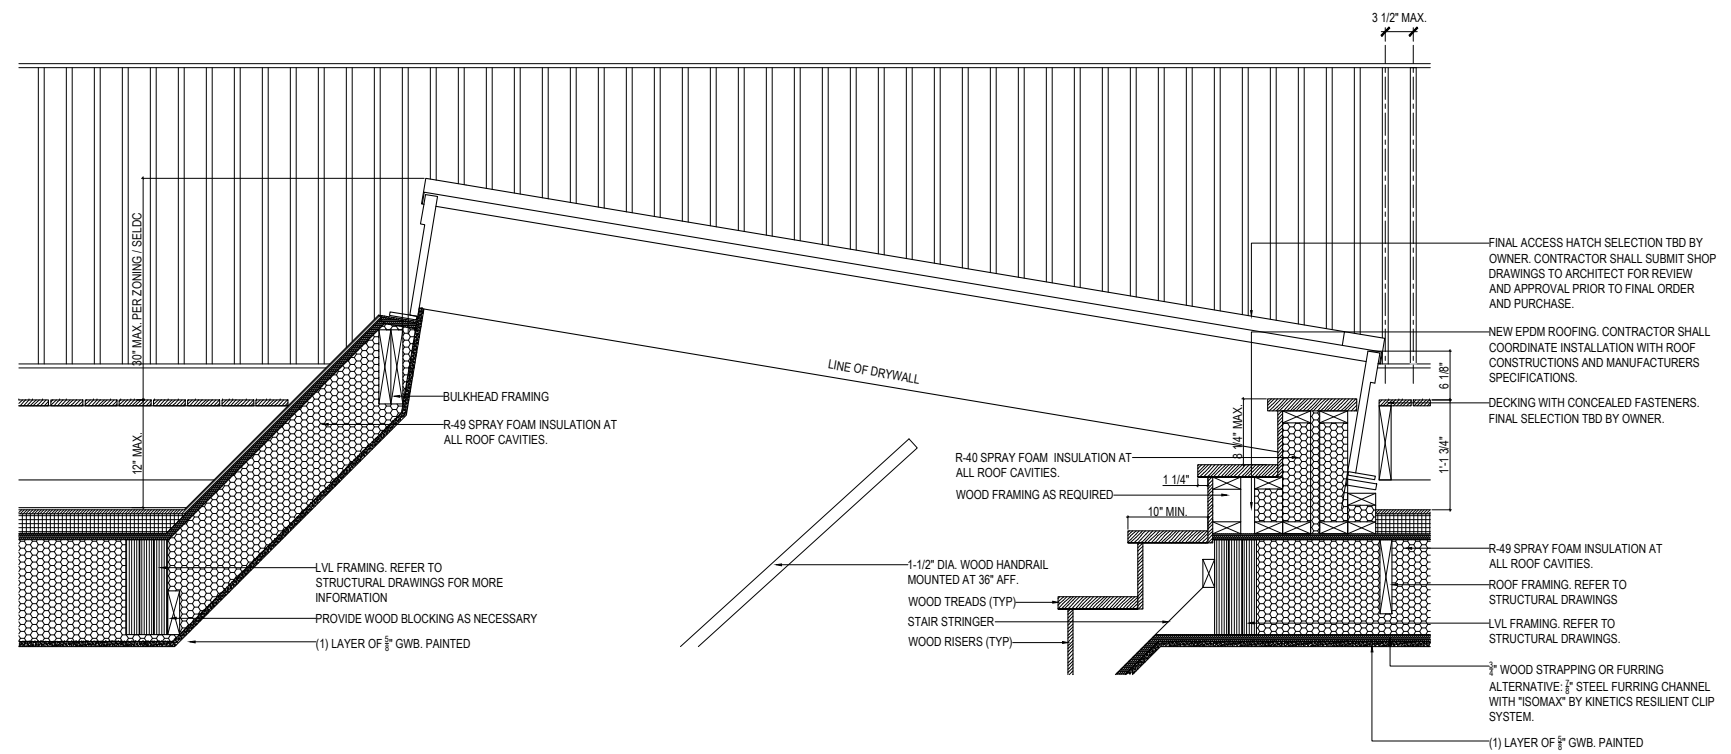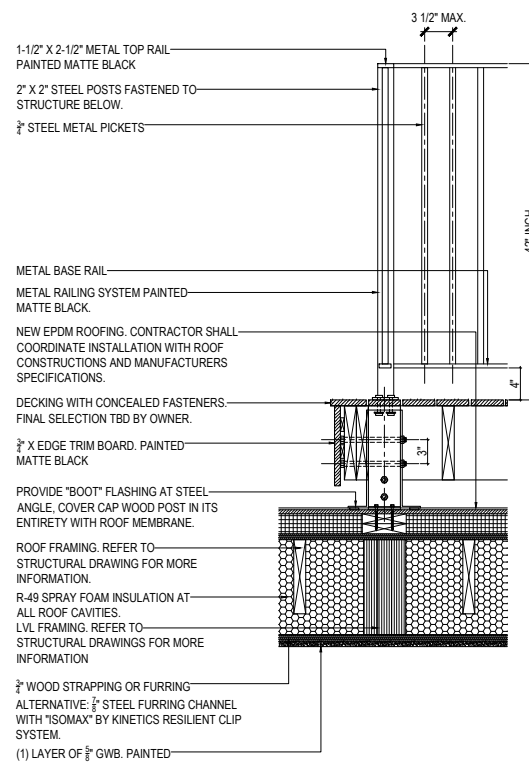

ENLARGED ROOF DECK RAILING DETAIL
3/16" = 1'-0"