

433 MARLBOROUGH STREET - BOSTON



NEIGHBORING GARDEN FENCING @
435 MARLBOROUGH ST.





EXISTING GARDEN




EXISTING GARDEN




EXISTING IRON STEP RAILING

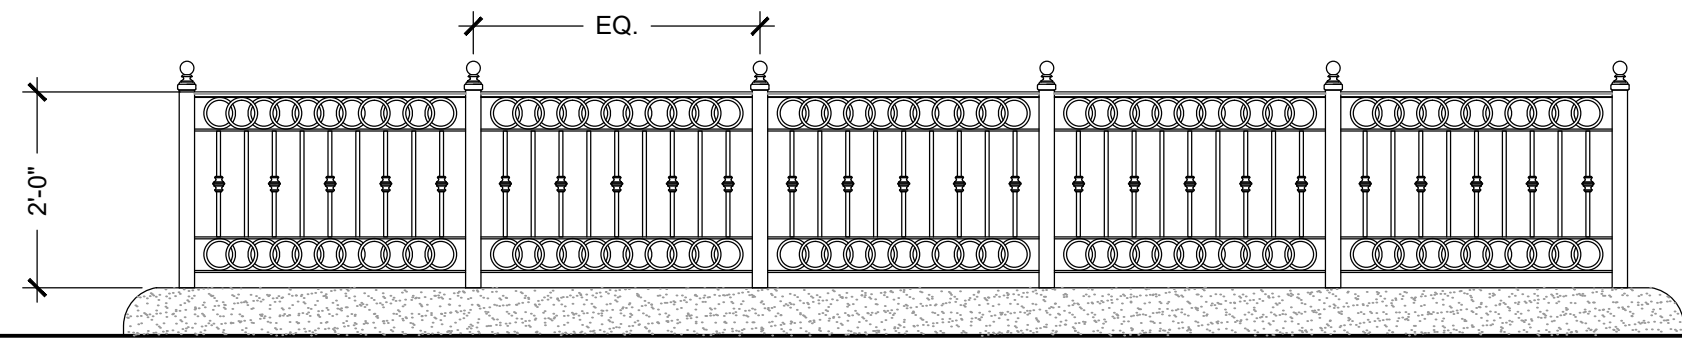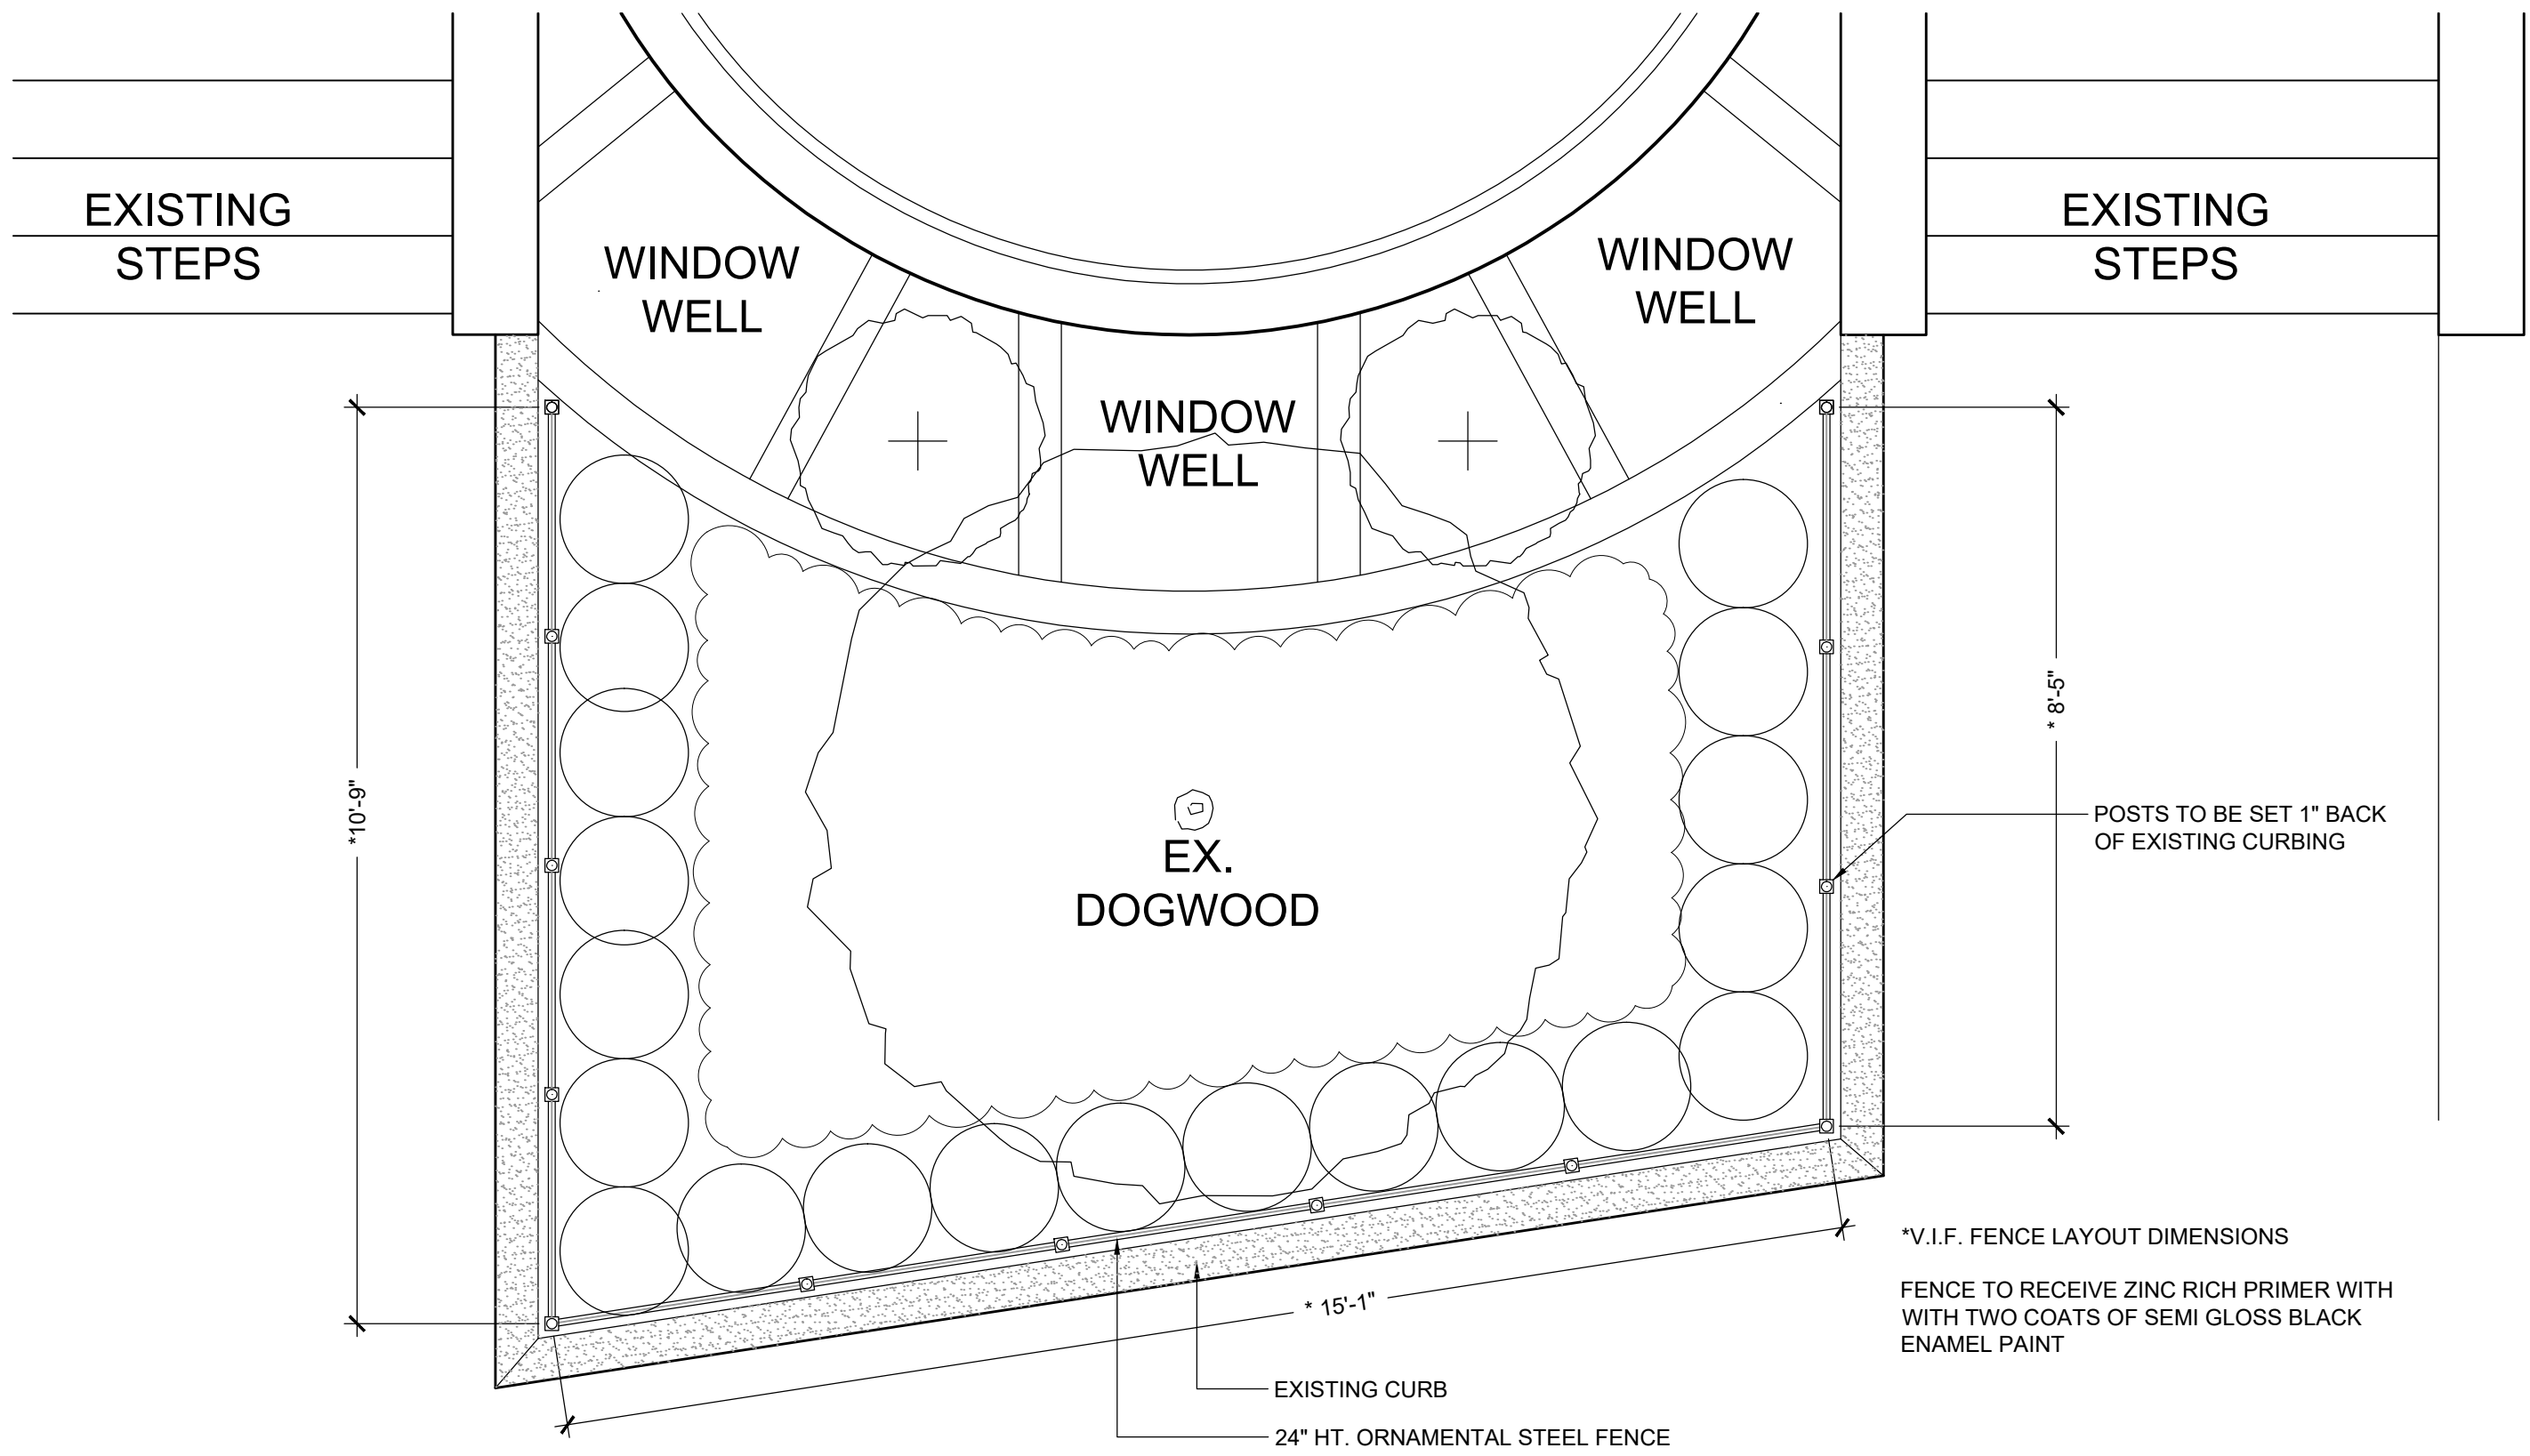

FRONT GARDEN FENCE
1/2" = 1'-0"

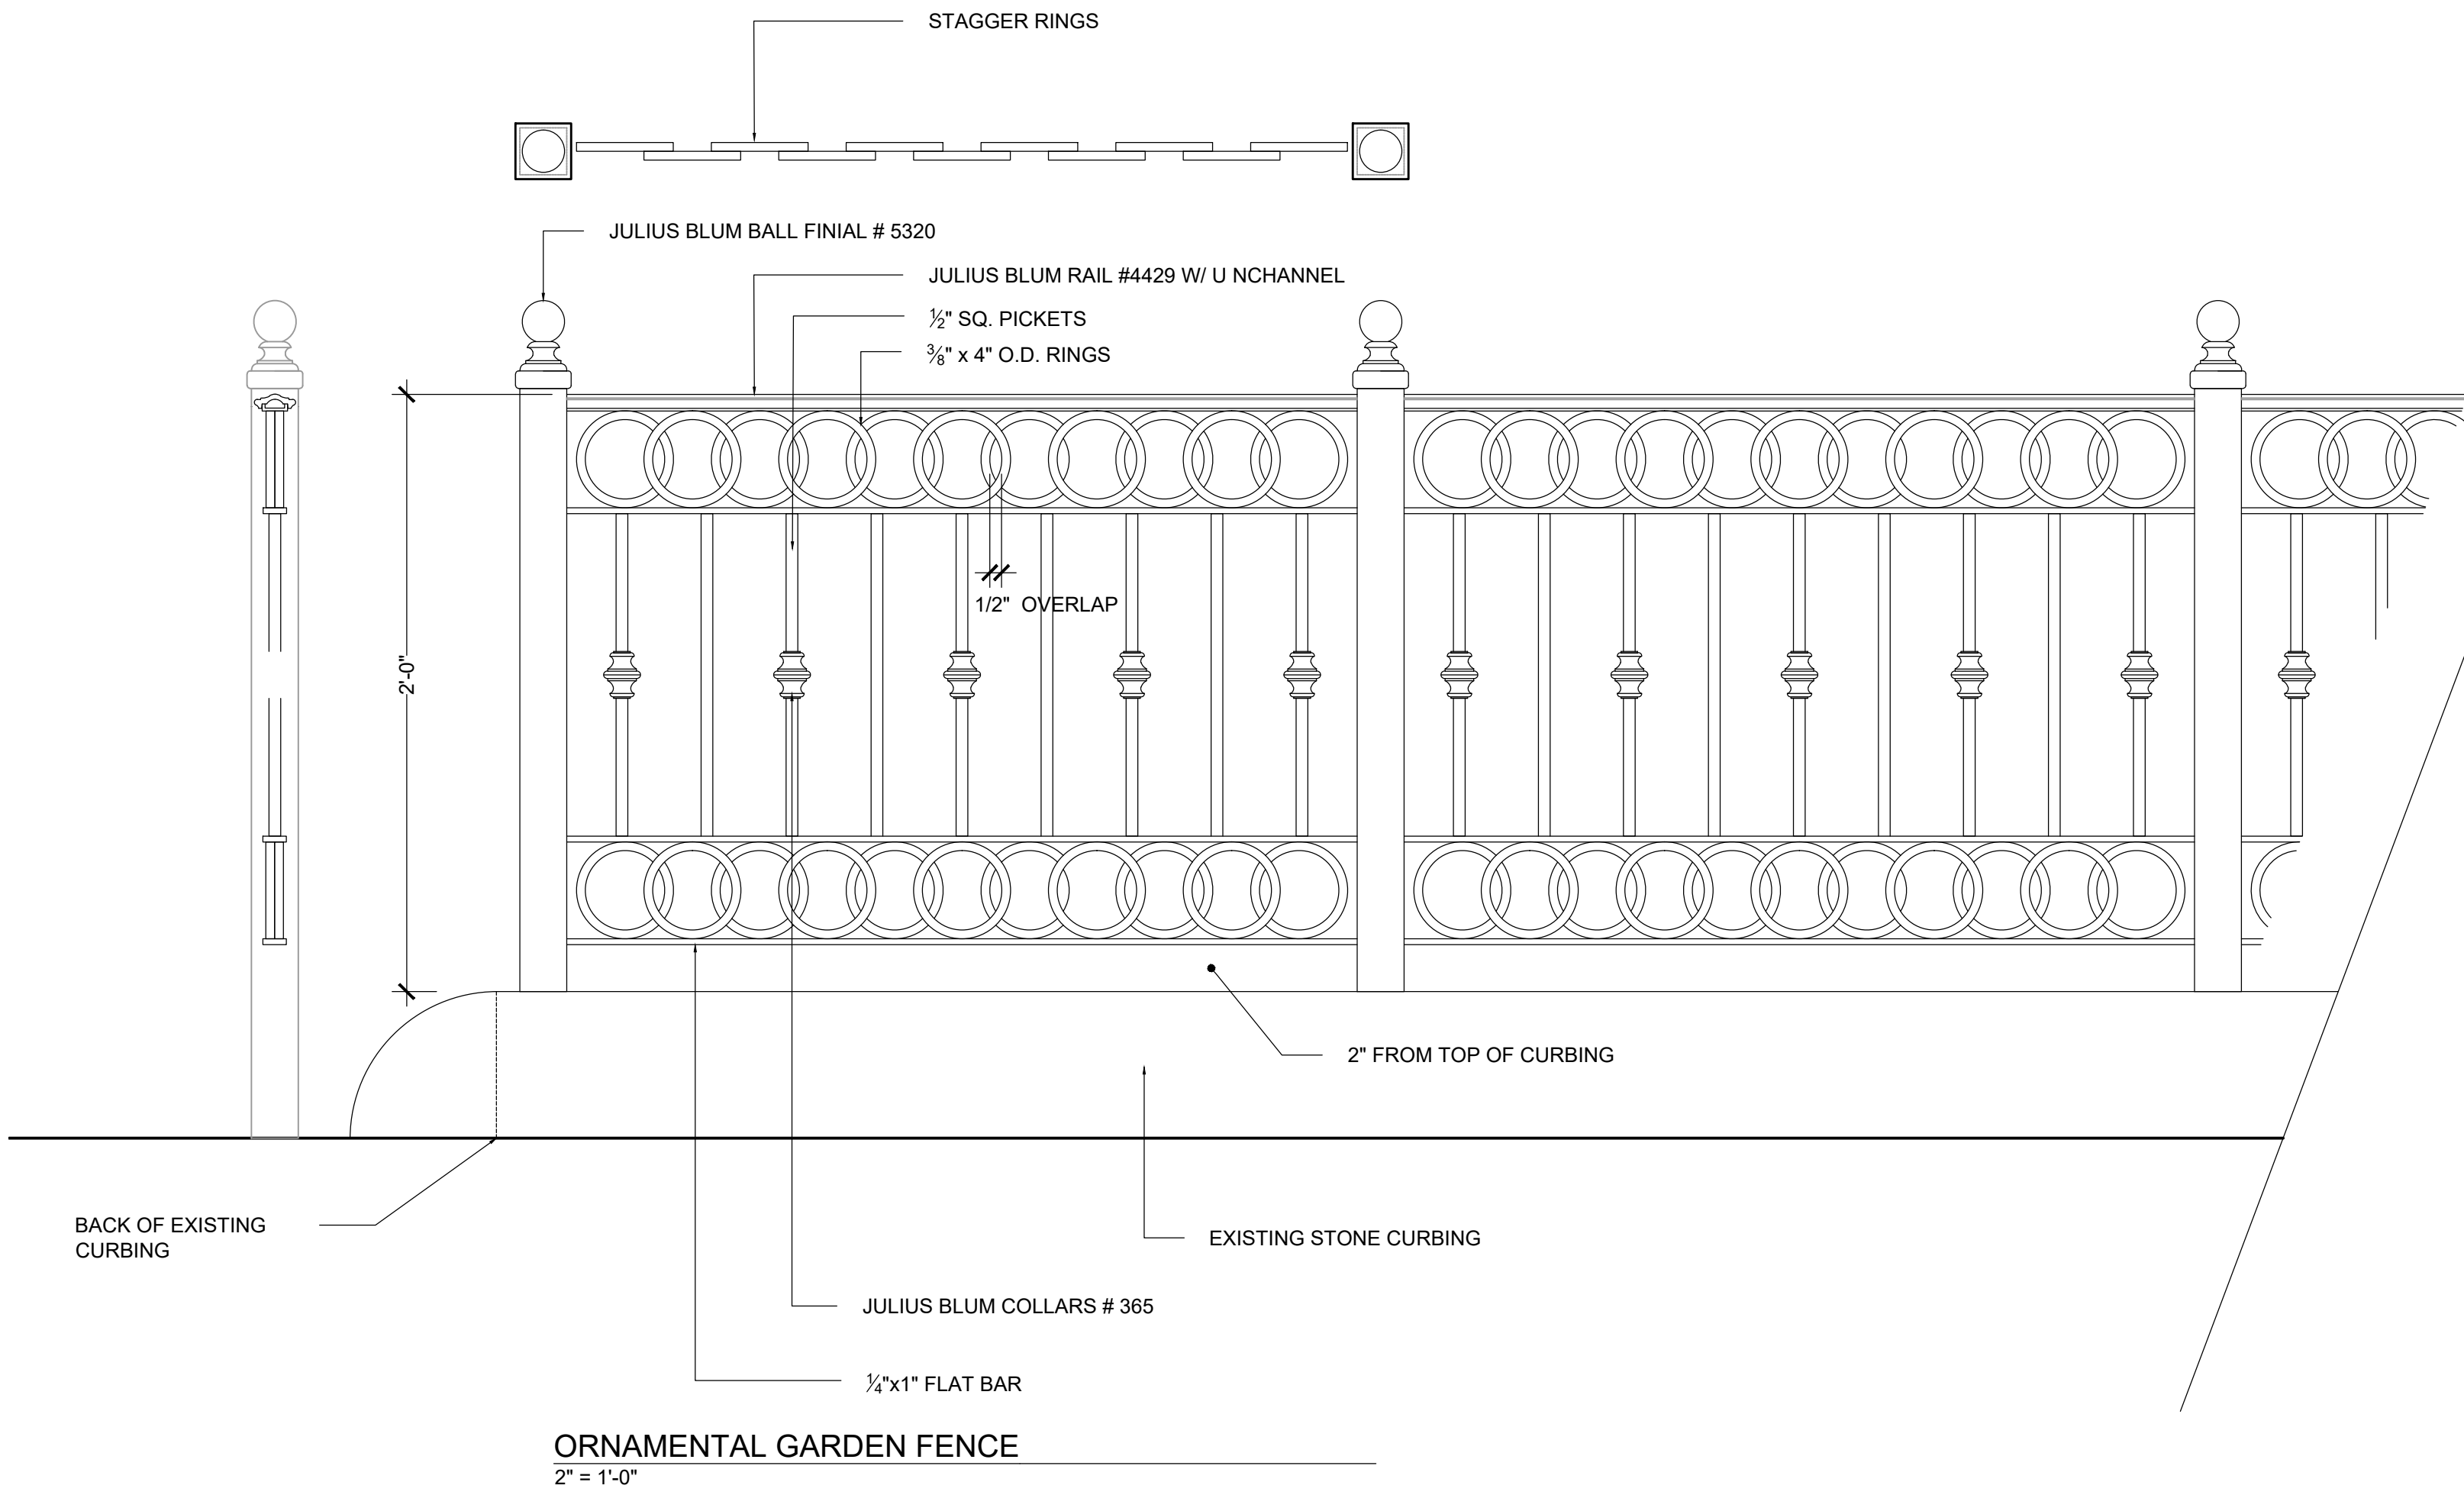

ORNAMENTAL GARDEN FENCE
2" = 1'-0"

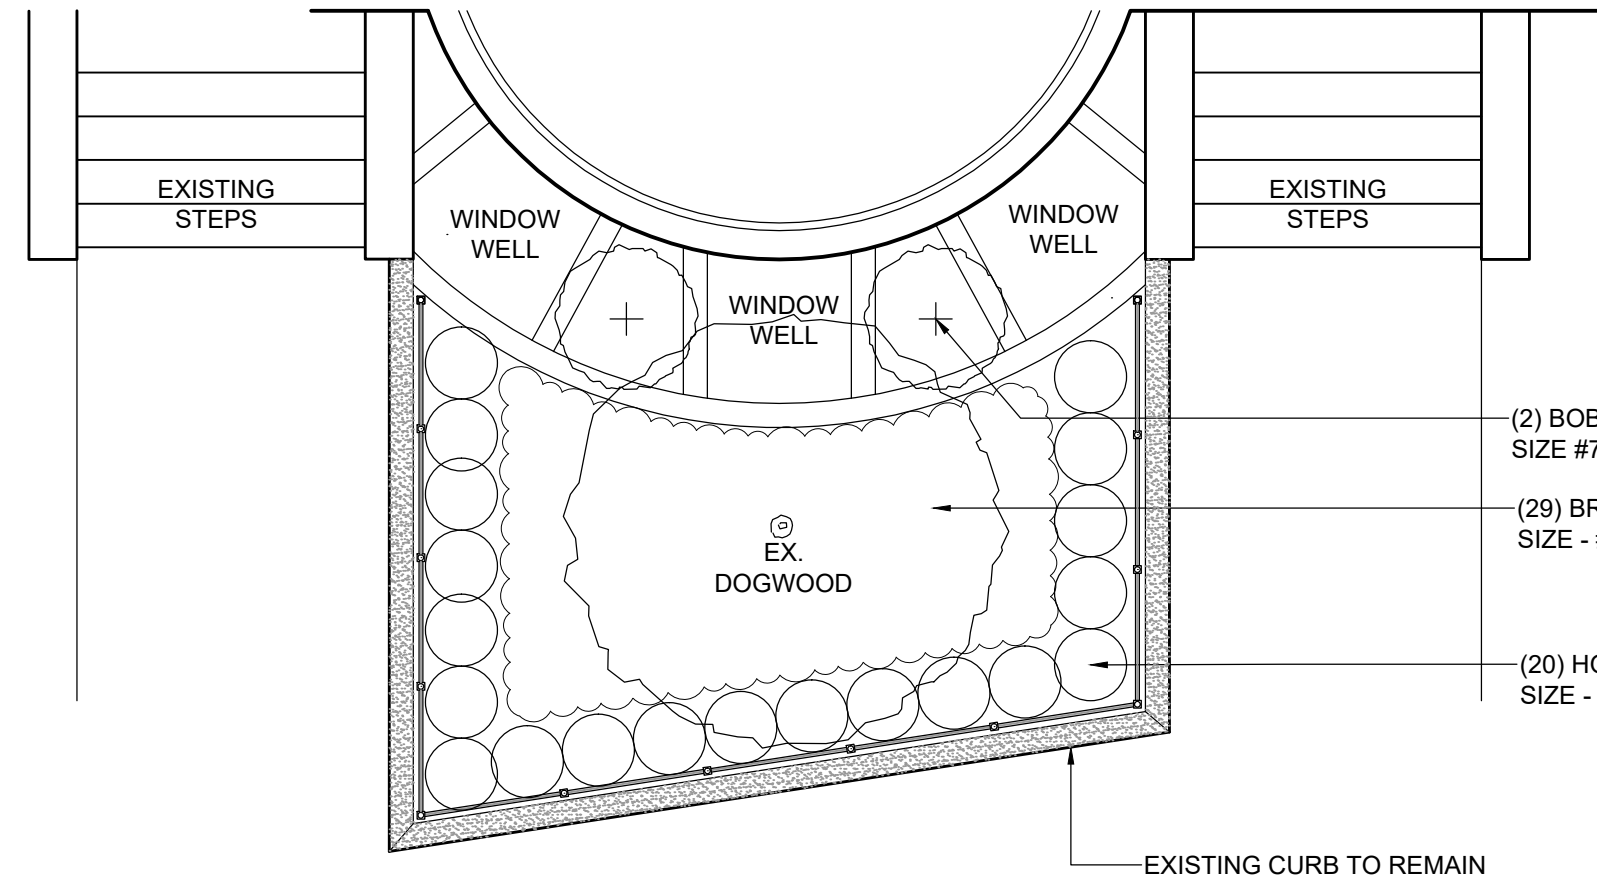

PLANTING PLAN
1/4" = 1'-0"



ELEVATION
1/4" = 1'-0"

LANDSCAPE
DETAILS

433 MARLBOROUGH ST.
BOSTON, MA

SEAN PAPICH
landscape architecture

222 north street hingham, ma 02043
T781.741.5455 www.seanpapich.com

DATE: March 07, 2025
March 27, 2025; rev. 1

SCALE: AS NOTED

PROJECT NO. 2414