

GRSKOVIC Residence

9 Cumston Street, Boston, MA 02118

L1

Existing Conditions

Date: March 6, 2025
Scale: NTS



ZEN Associates, Inc.
the balance of art, science, and nature

GRSKOVIC Residence

9 Cumston Street, Boston, MA 02118

L2

Proposed Rendering

Date: March 6, 2025
Scale: NTS



ZEN Associates, Inc.
the balance of art, science, and nature

GRSKOVIC Residence



9 Cumston Street, Boston, MA 02118

L3

Existing Conditions & Demolition Plan

Date: March 6, 2025

Scale: 1/4" = 1'-0"

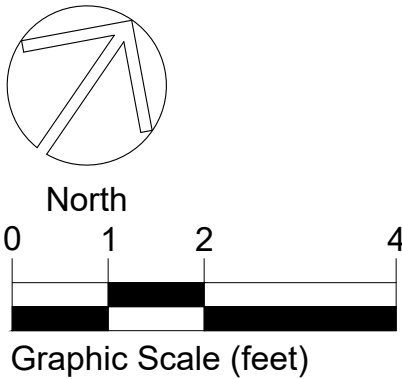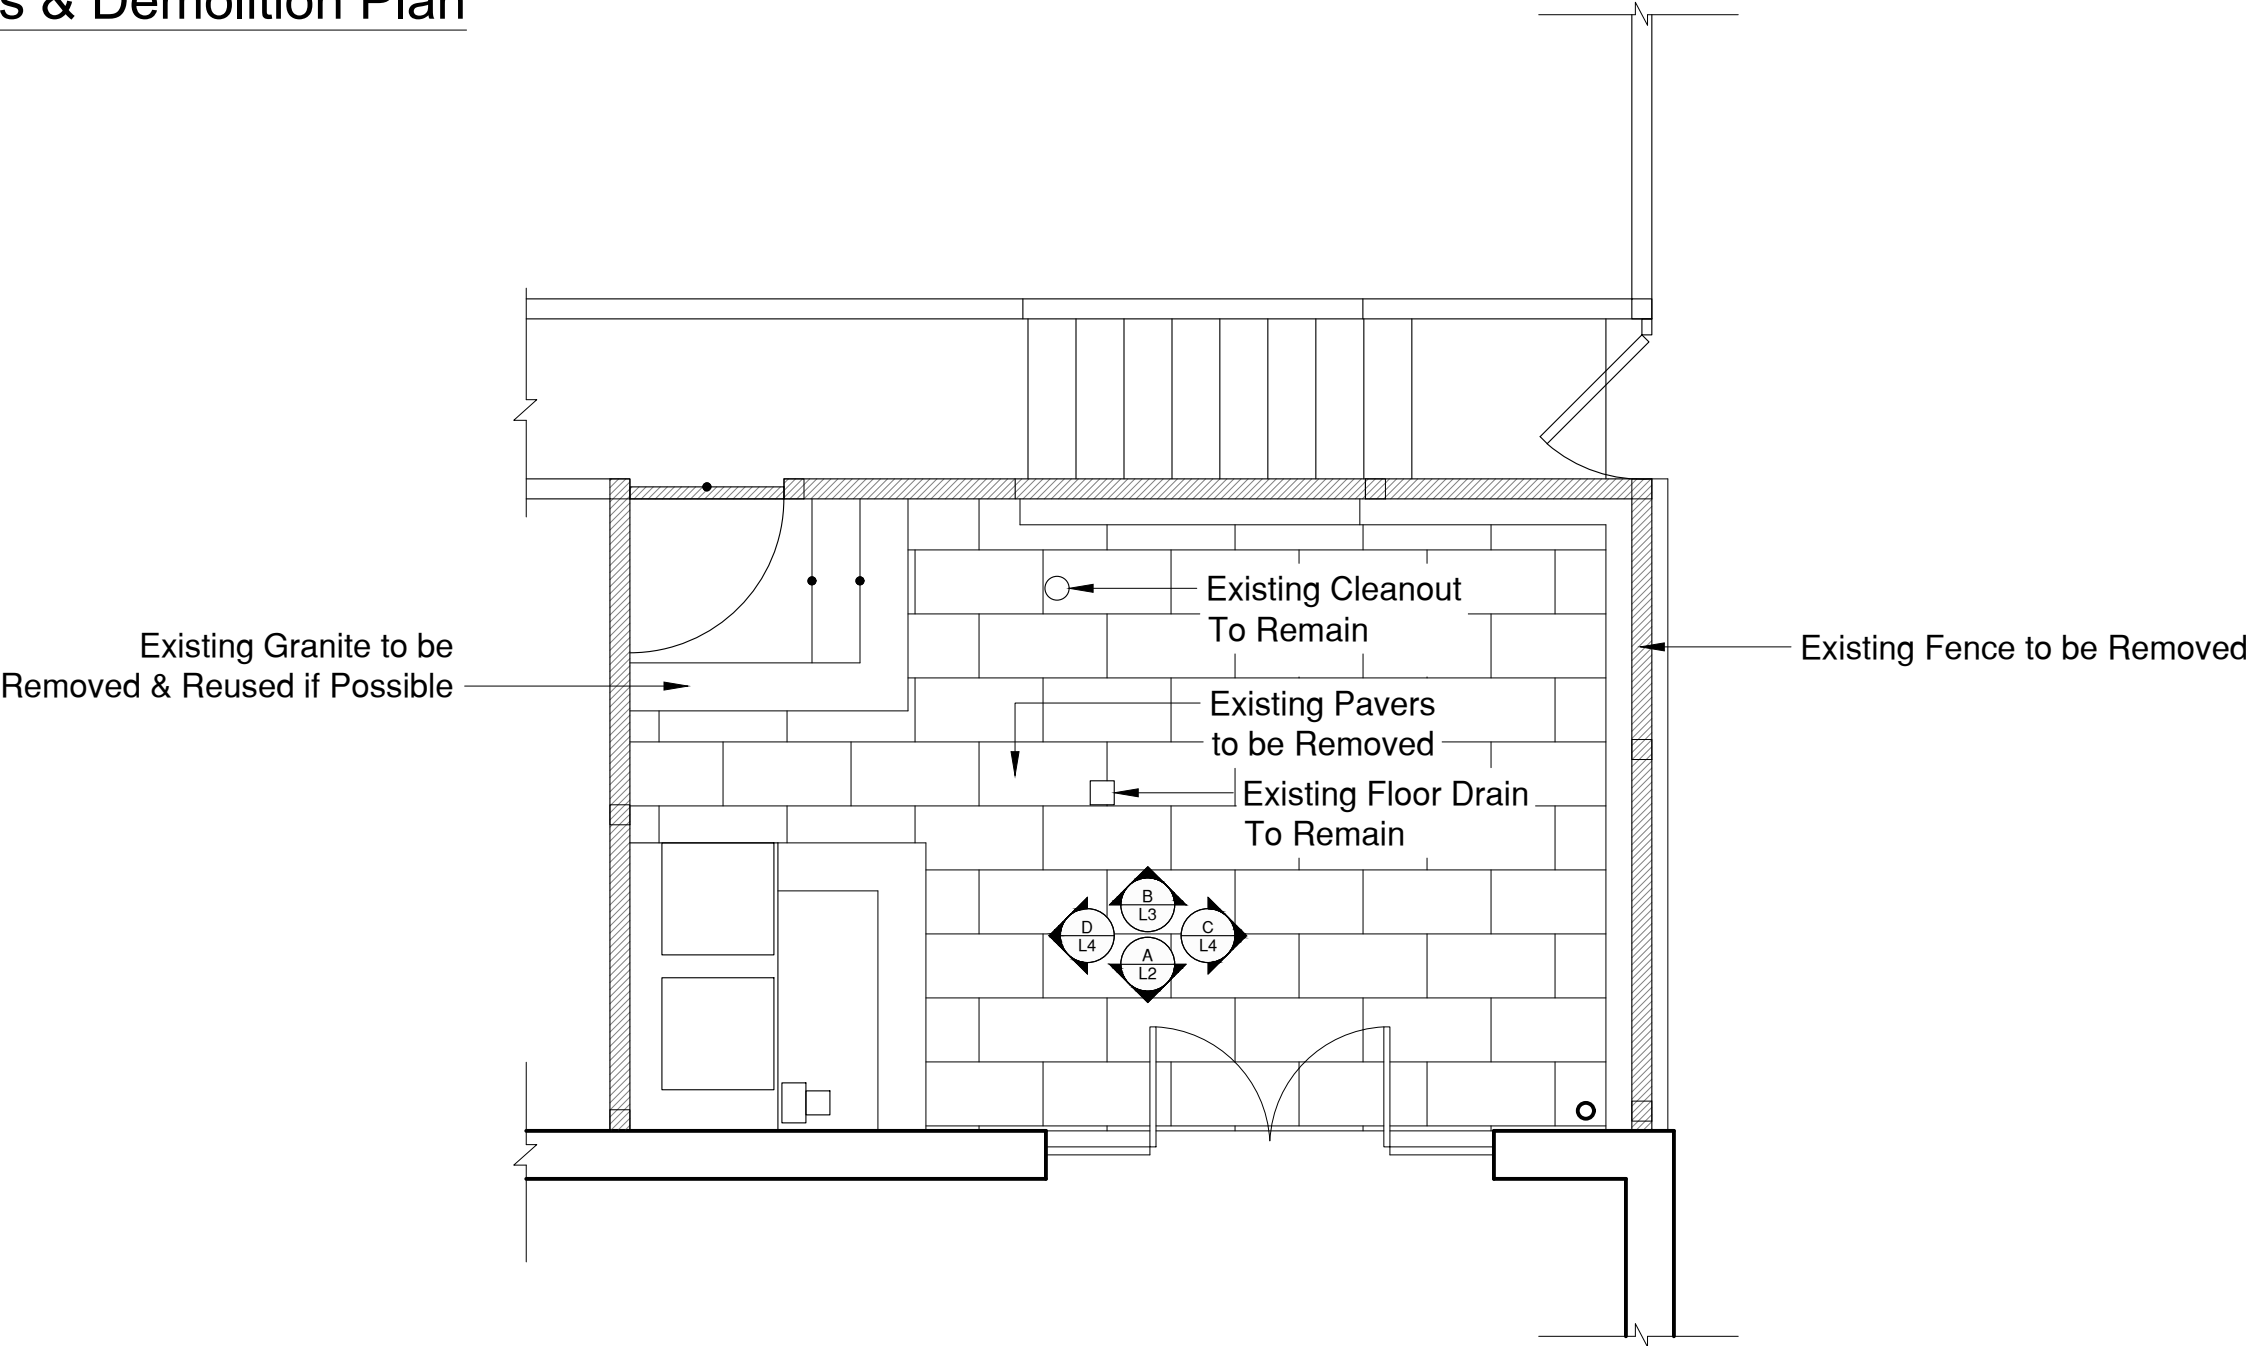

ZEN Associates, Inc.
the balance of art, science, and nature

GRSKOVIC Residence



9 Cumston Street, Boston, MA 02118

L4

Proposed Landscape Plan

Date: March 6, 2025

Scale: 1/4" = 1'-0"

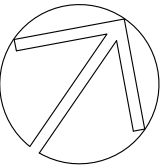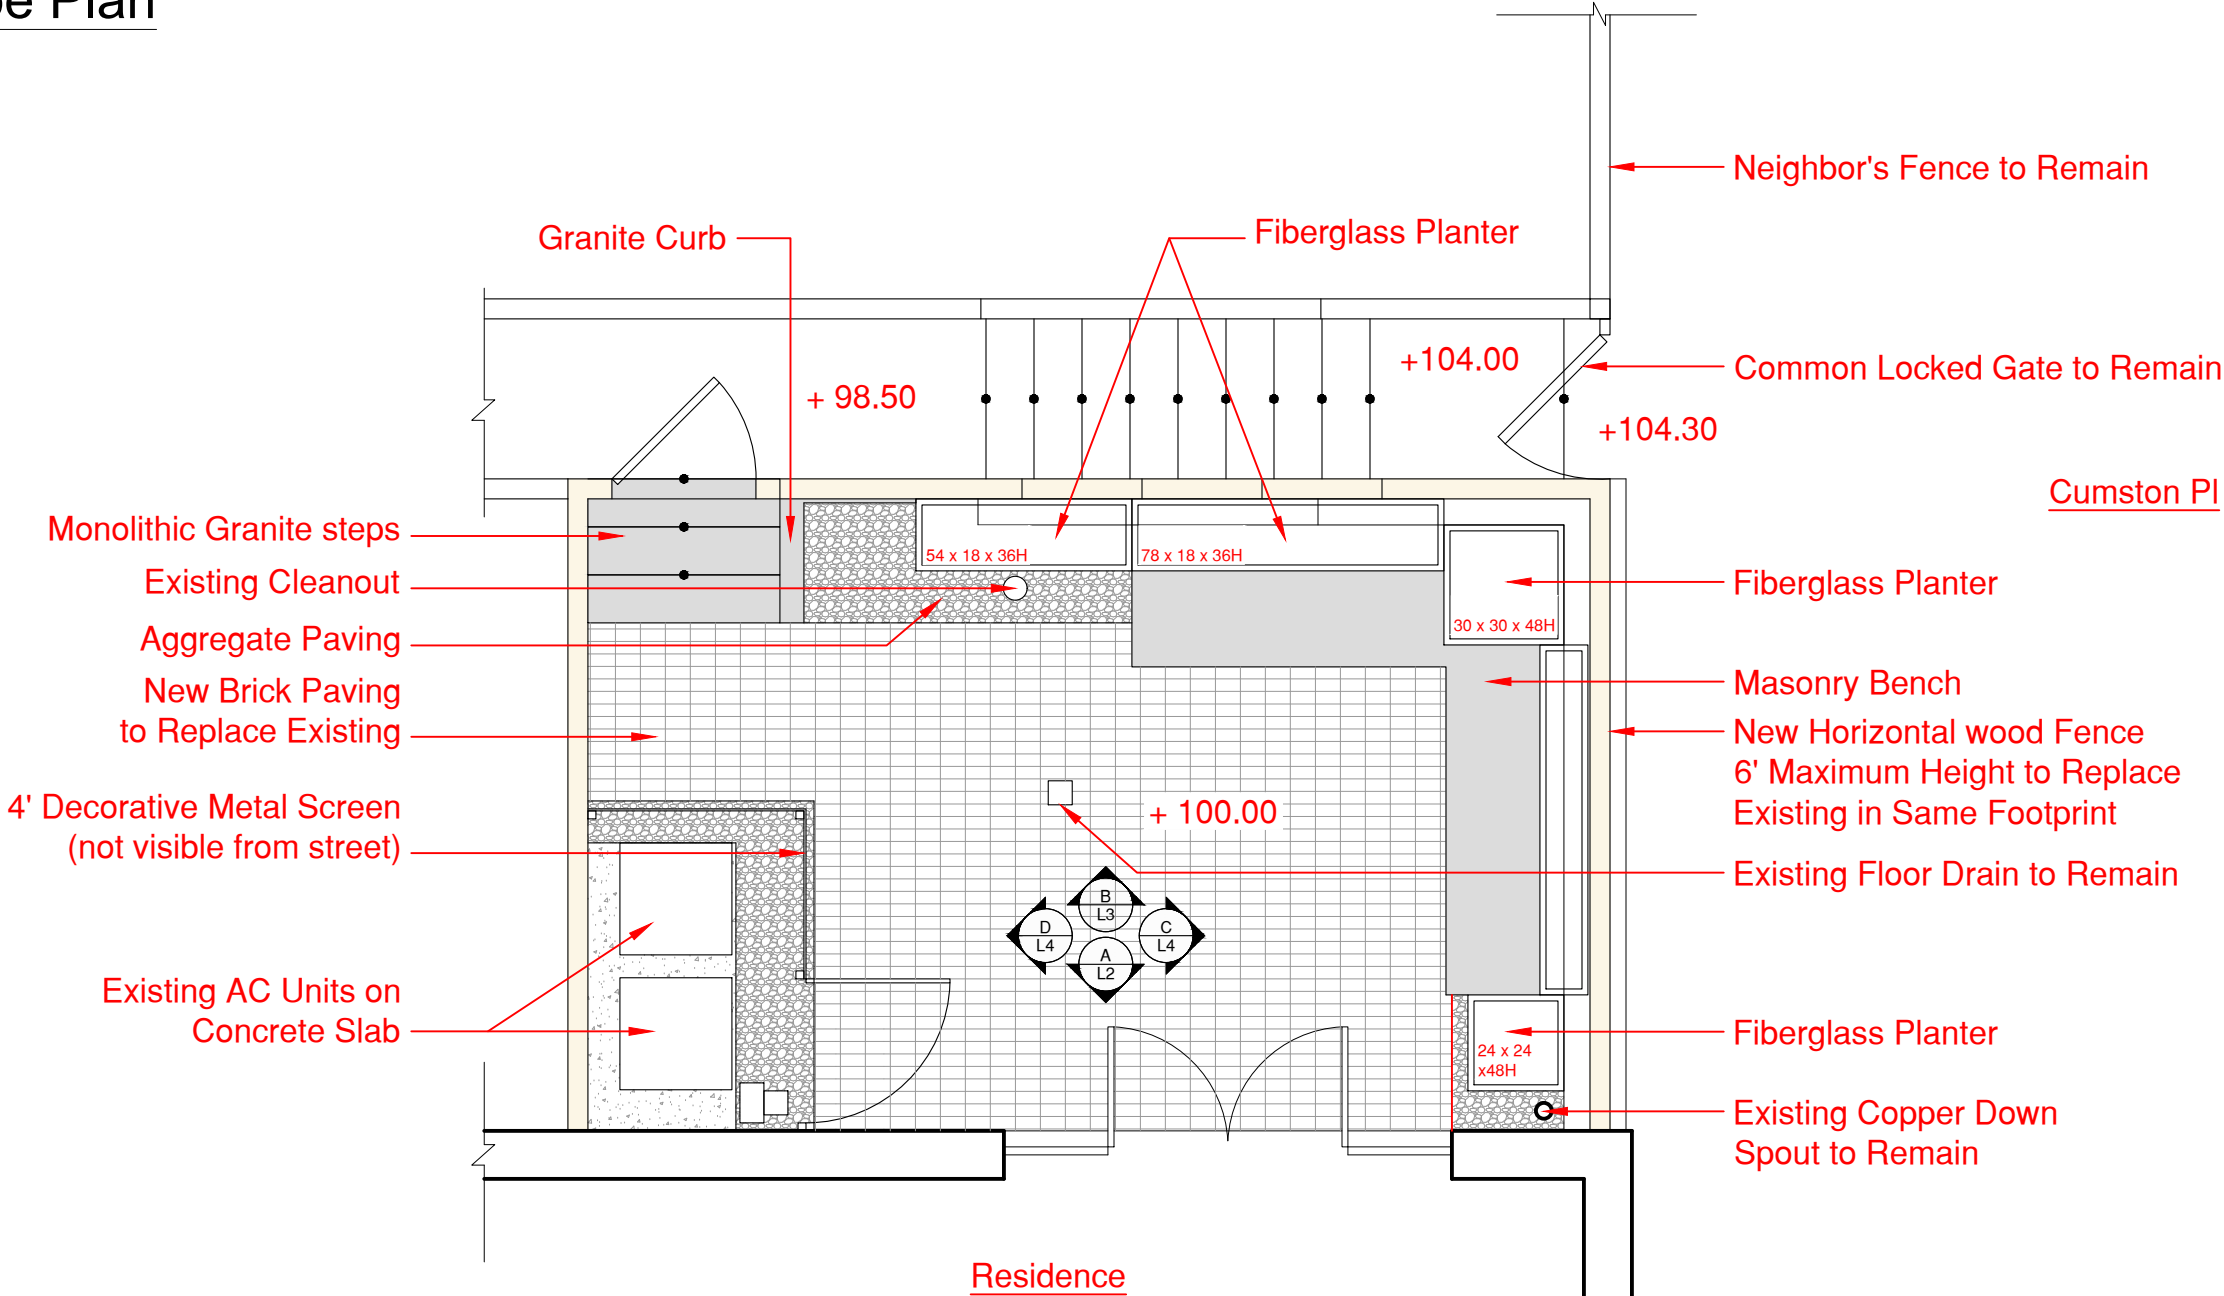

North



Graphic Scale (feet)



ZEN Associates, Inc.
the balance of art, science, and nature

GRSKOVIC Residence


9 Cumston Street, Boston, MA 02118

L5


Fence Elevations from Cumston Place

Date: March 6, 2025


Scale: $\frac{1}{4}" = 1'-0"$

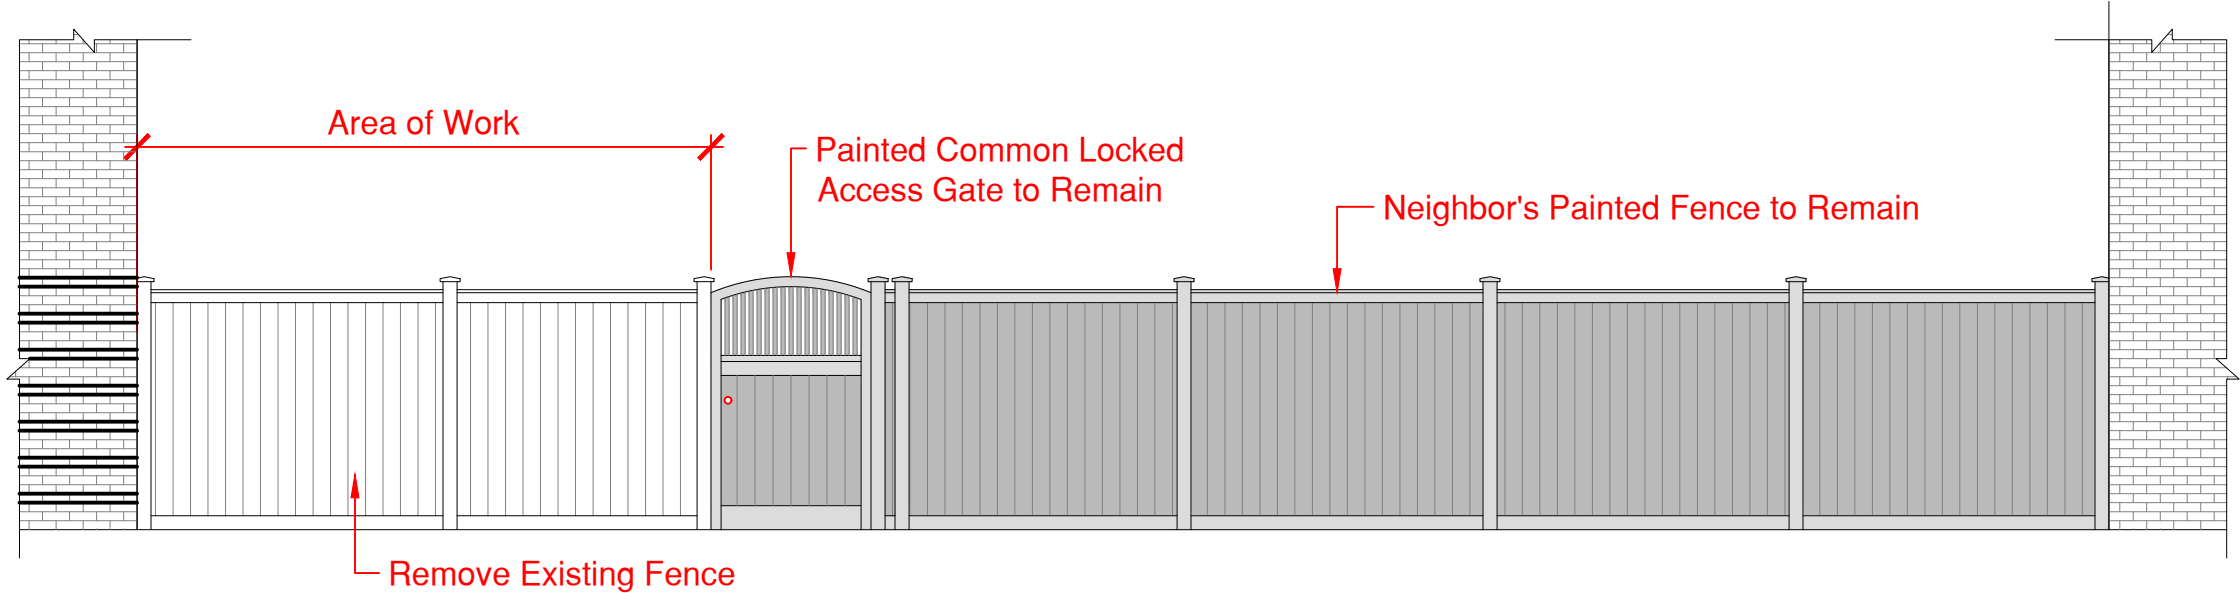

Existing Elevation

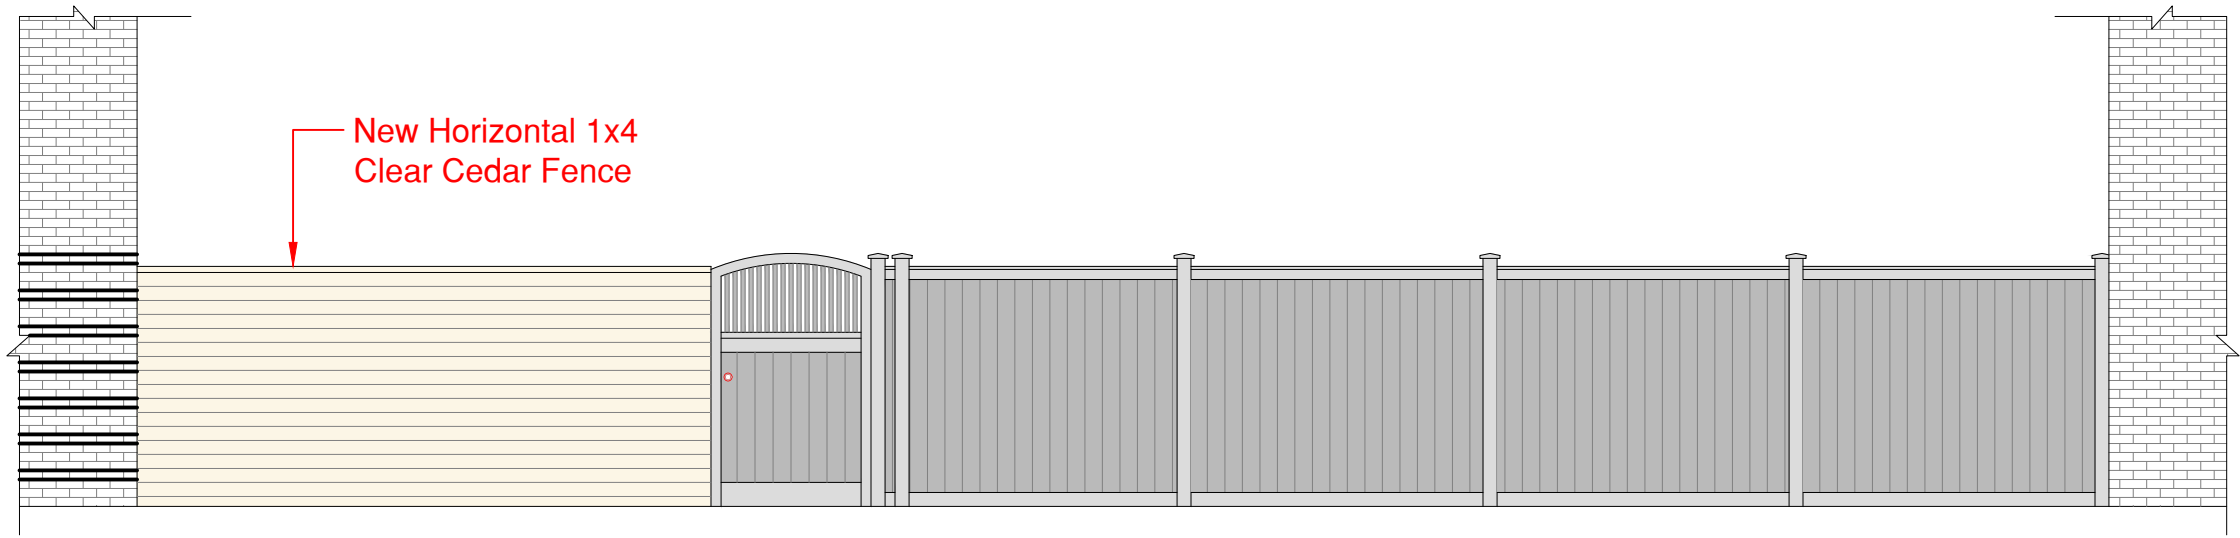

Proposed Elevation

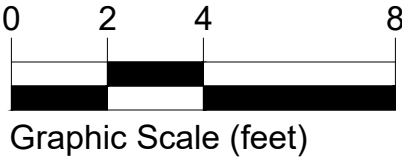

ZEN Associates, Inc.
the balance of art, science, and nature

GRSKOVIC Residence



9 Cumston Street, Boston, MA 02118

L6

Elevation 'A'

Date: March 6, 2025

Scale: $\frac{1}{2}$ " = 1'-0"

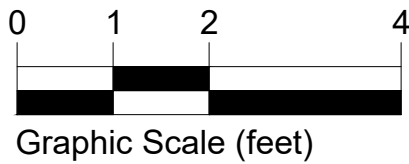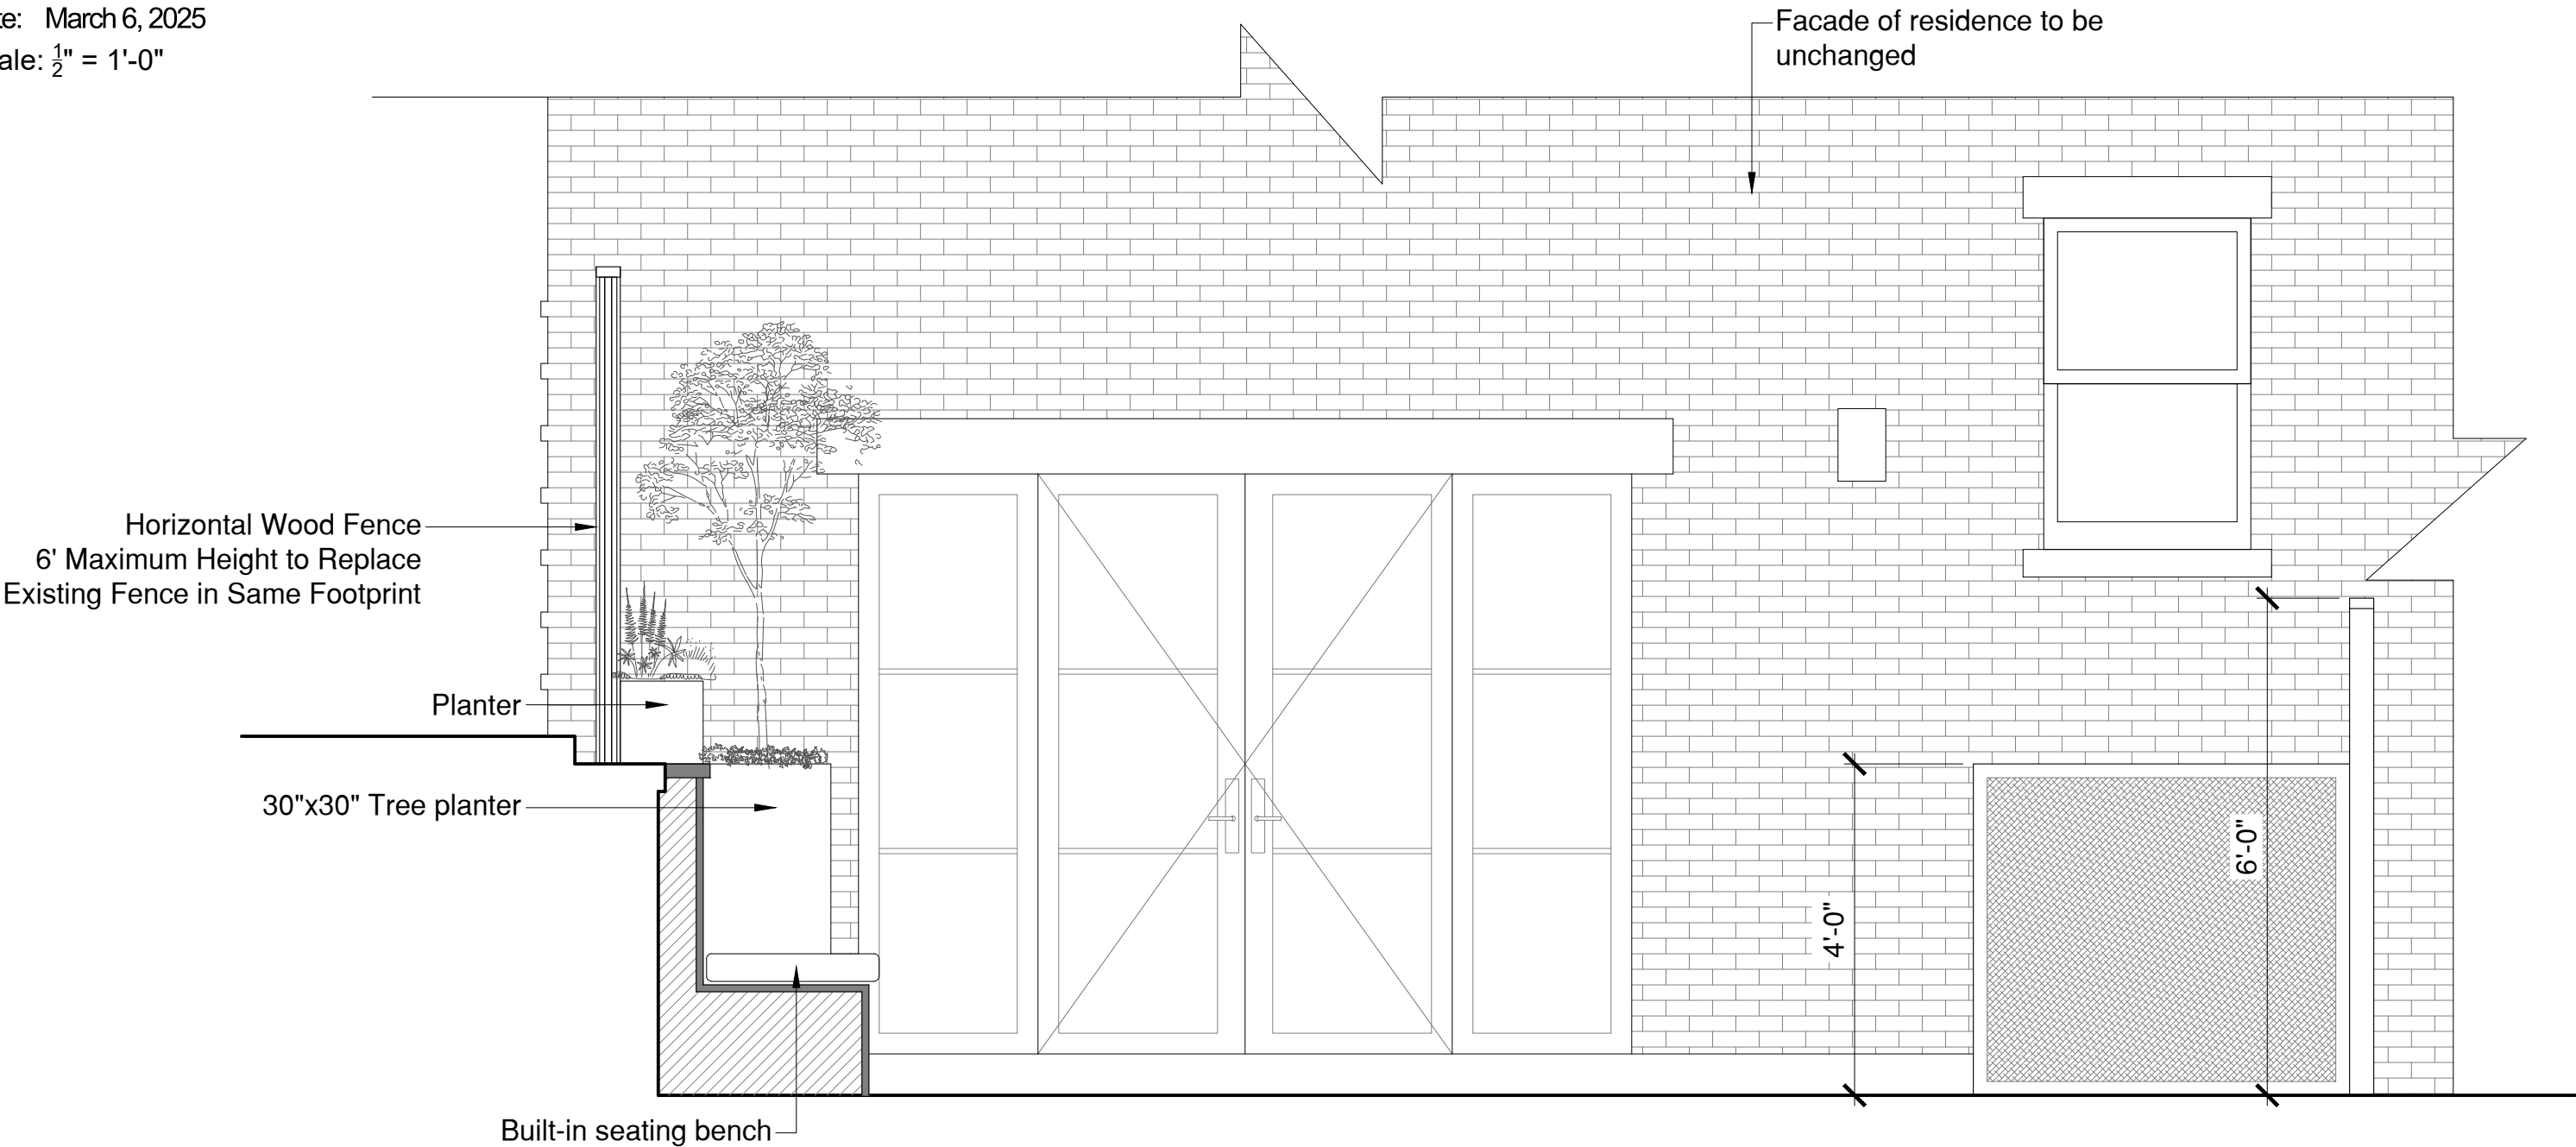

ZEN Associates, Inc.
the balance of art, science, and nature

GRSKOVIC Residence



9 Cumston Street, Boston, MA 02118

L7

Elevation 'B'

Date: March 6, 2025

Scale: 1/2" = 1'-0"

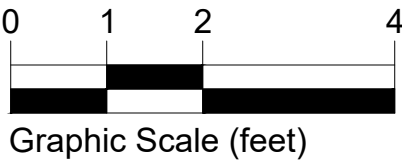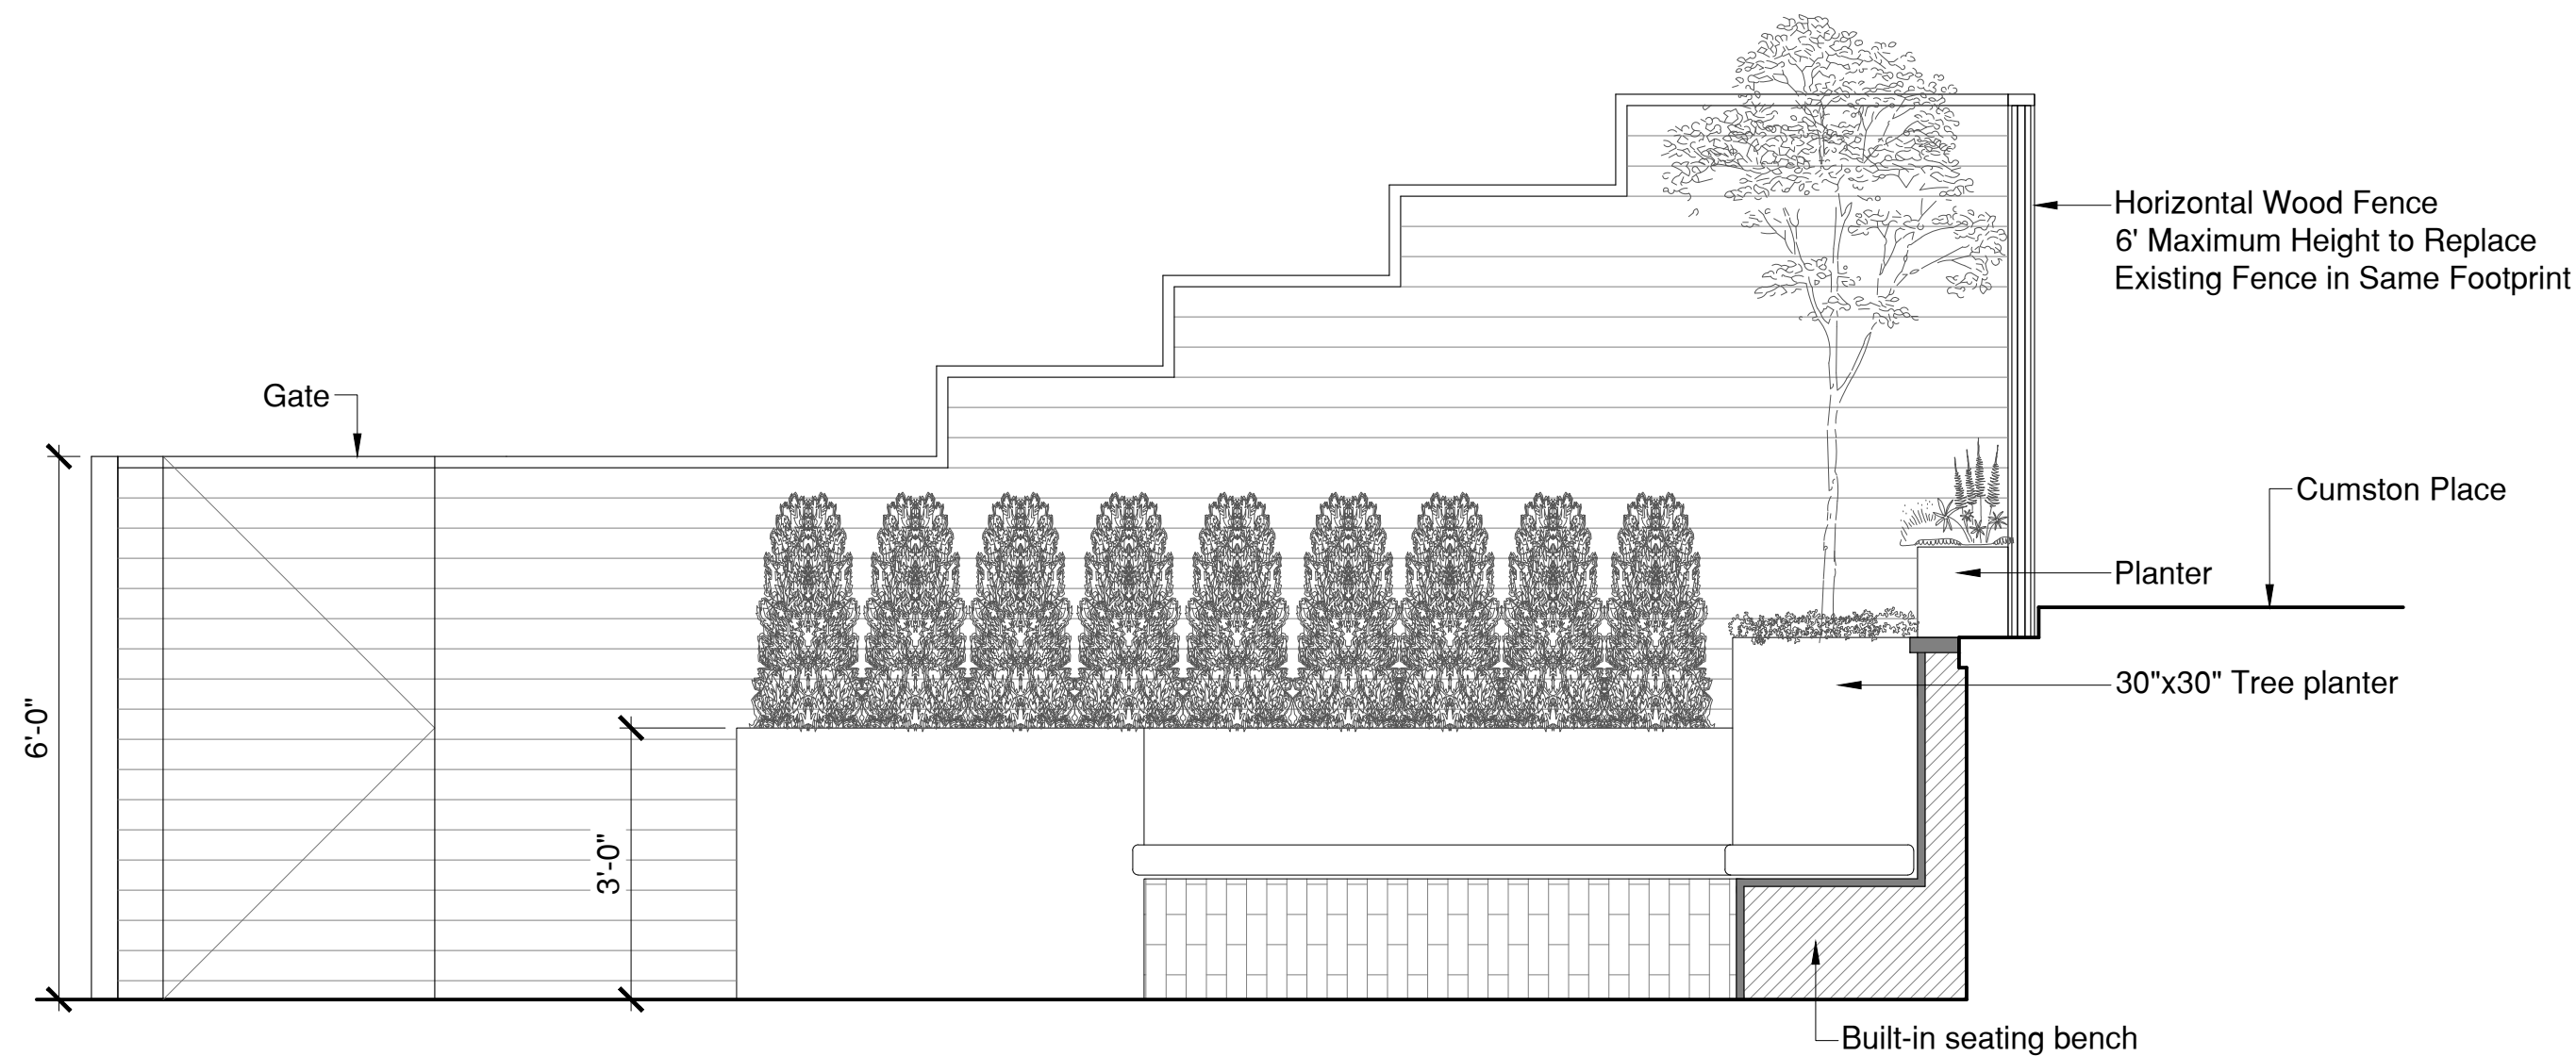

ZEN Associates, Inc.
the balance of art, science, and nature

GRSKOVIC Residence



9 Cumston Street, Boston, MA 02118

L8

Elevation 'C'

Date: March 6, 2025

Scale: $\frac{1}{2}$ " = 1'-0"

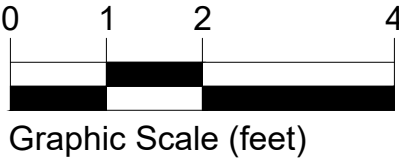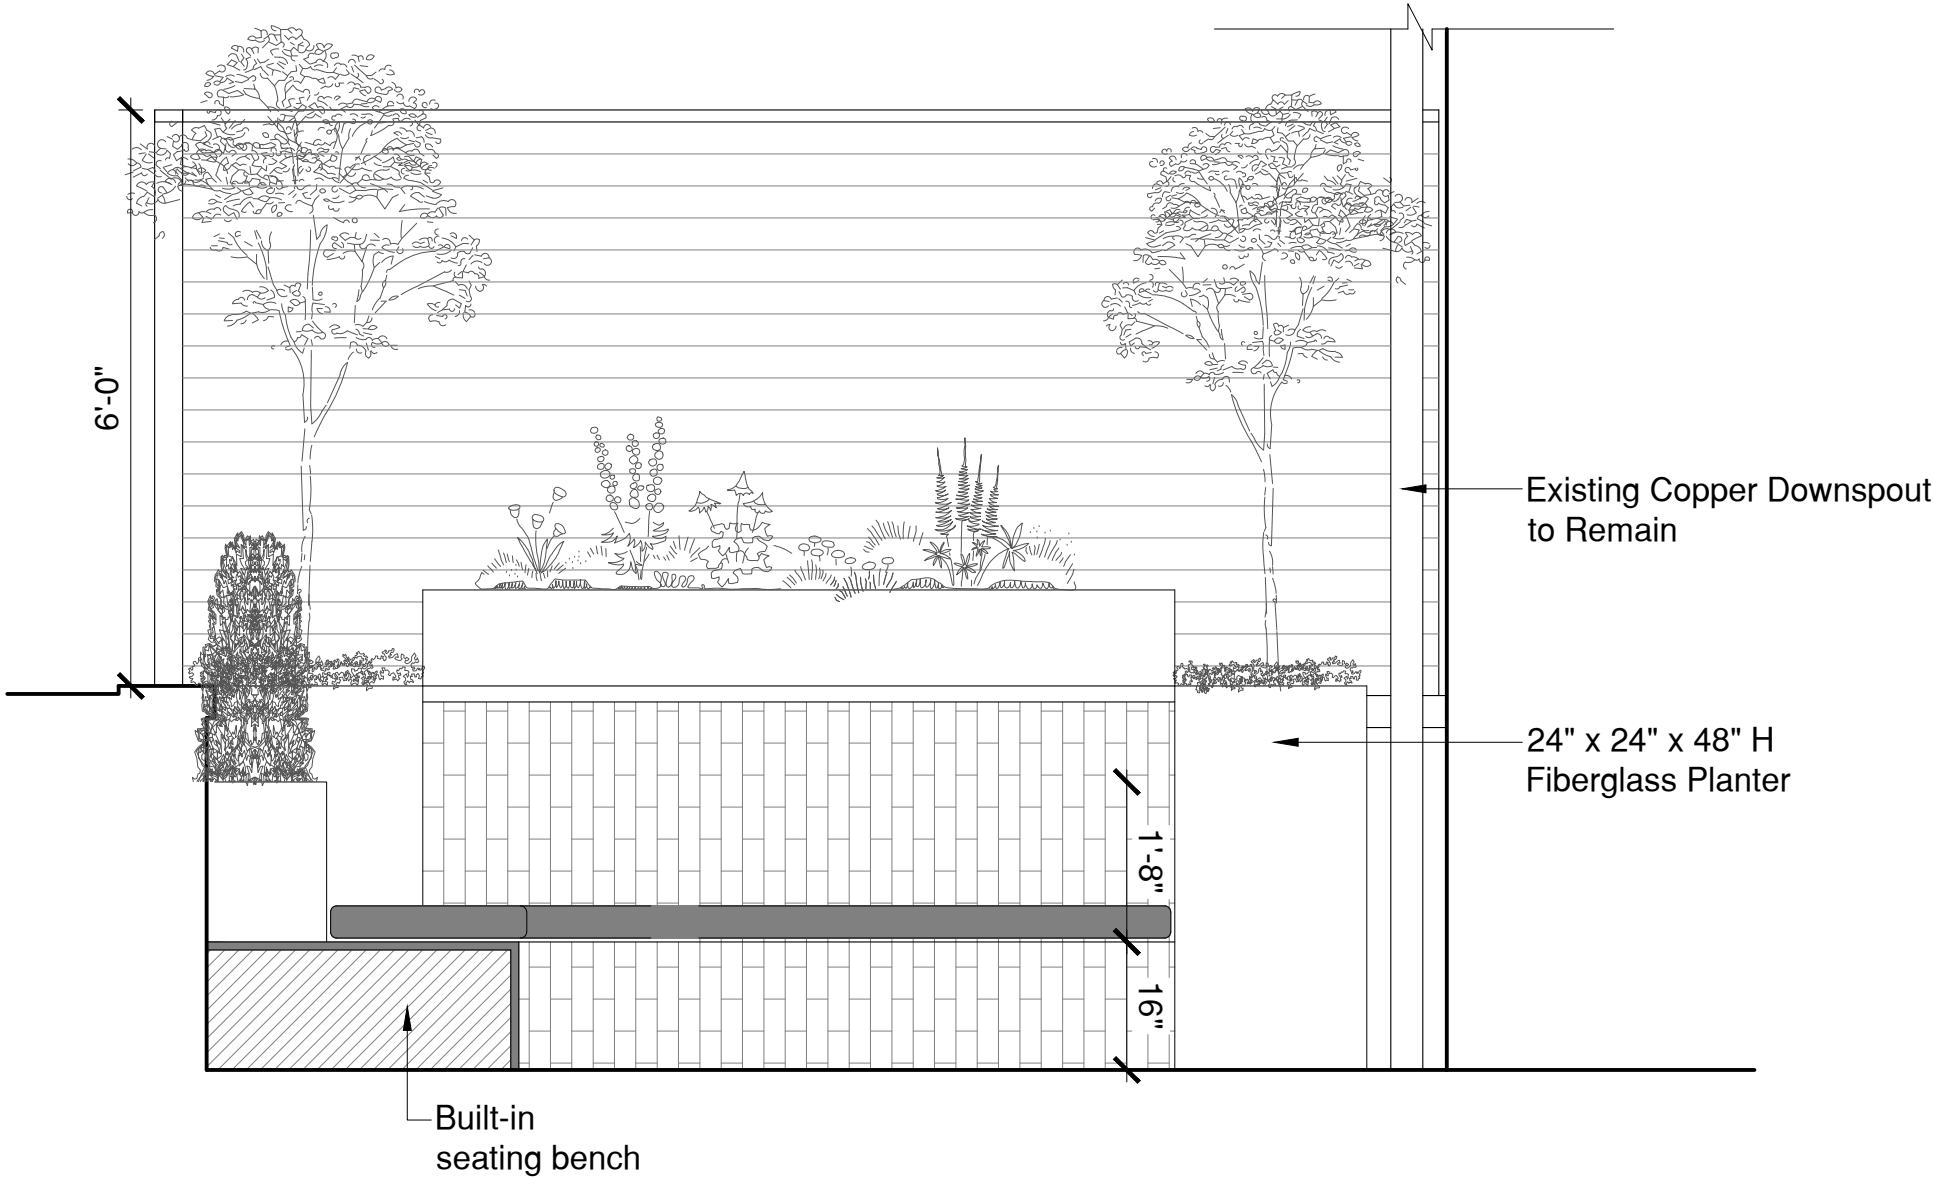

ZEN Associates, Inc.
the balance of art, science, and nature

GRSKOVIC Residence



9 Cumston Street, Boston, MA 02118

L9

Elevation 'C'

Date: March 6, 2025

Scale: $\frac{1}{2}$ " = 1'-0"

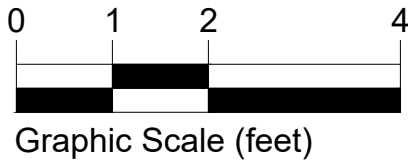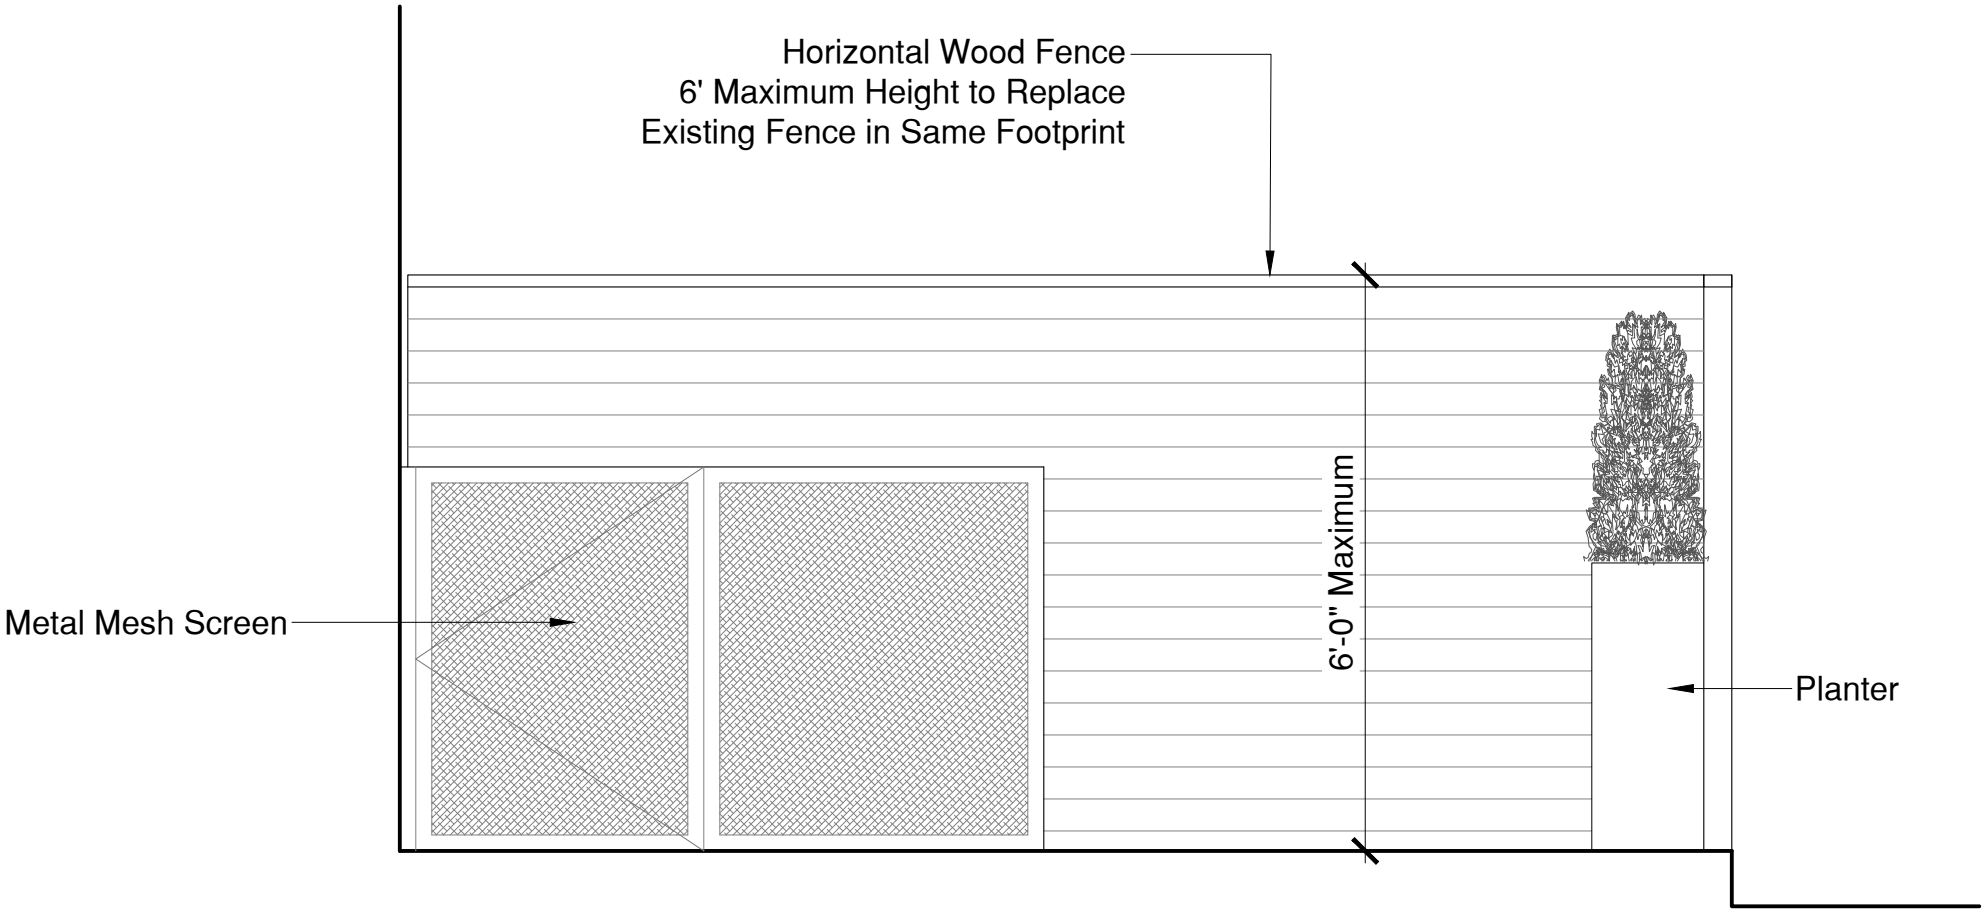

ZEN Associates, Inc.
the balance of art, science, and nature

GRSKOVIC Residence

9 Cumston Street, Boston, MA 02118

Fence Character Images

Date: March 6, 2025
Scale: NTS

L10

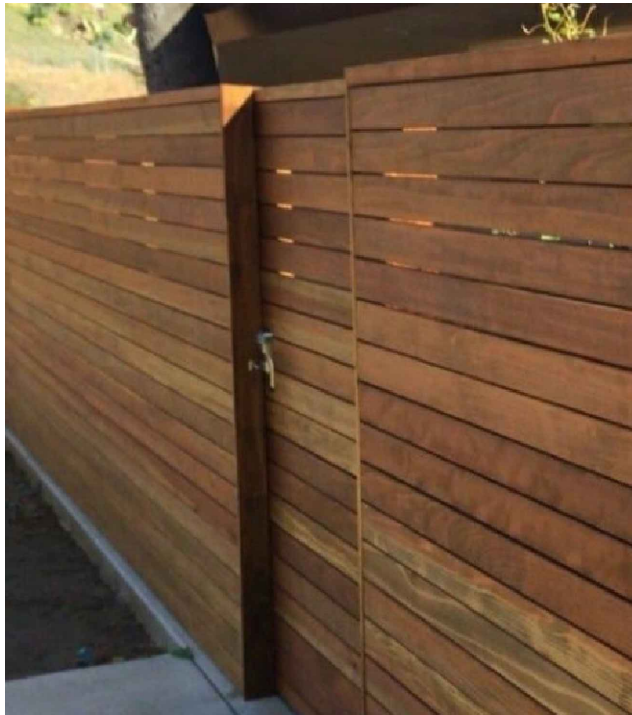


Image 1 Horizontal Wood Character

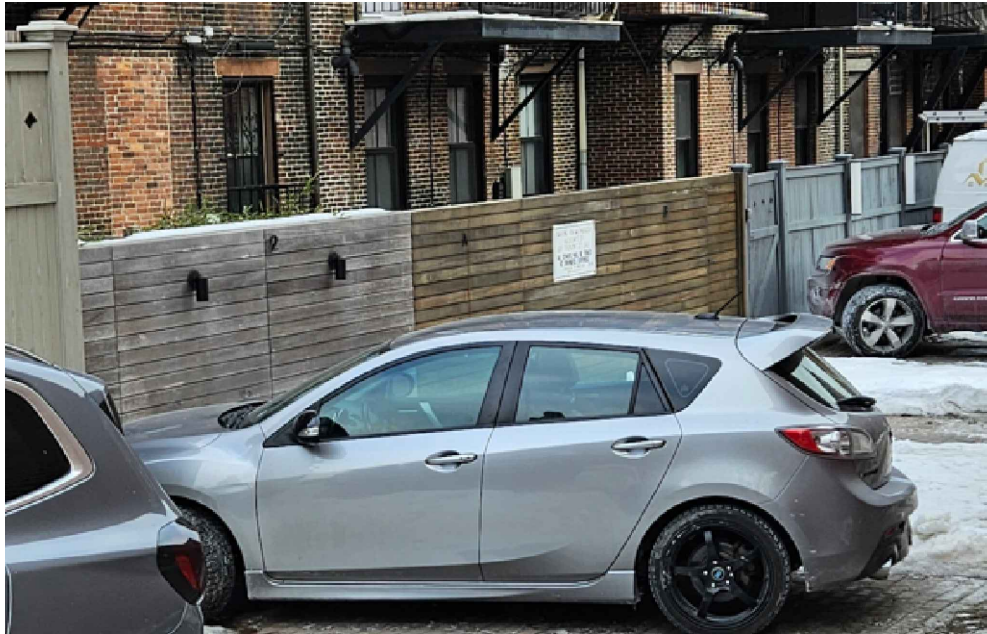


Image 2 Horizontal Wood - View from 77 Rutland Street

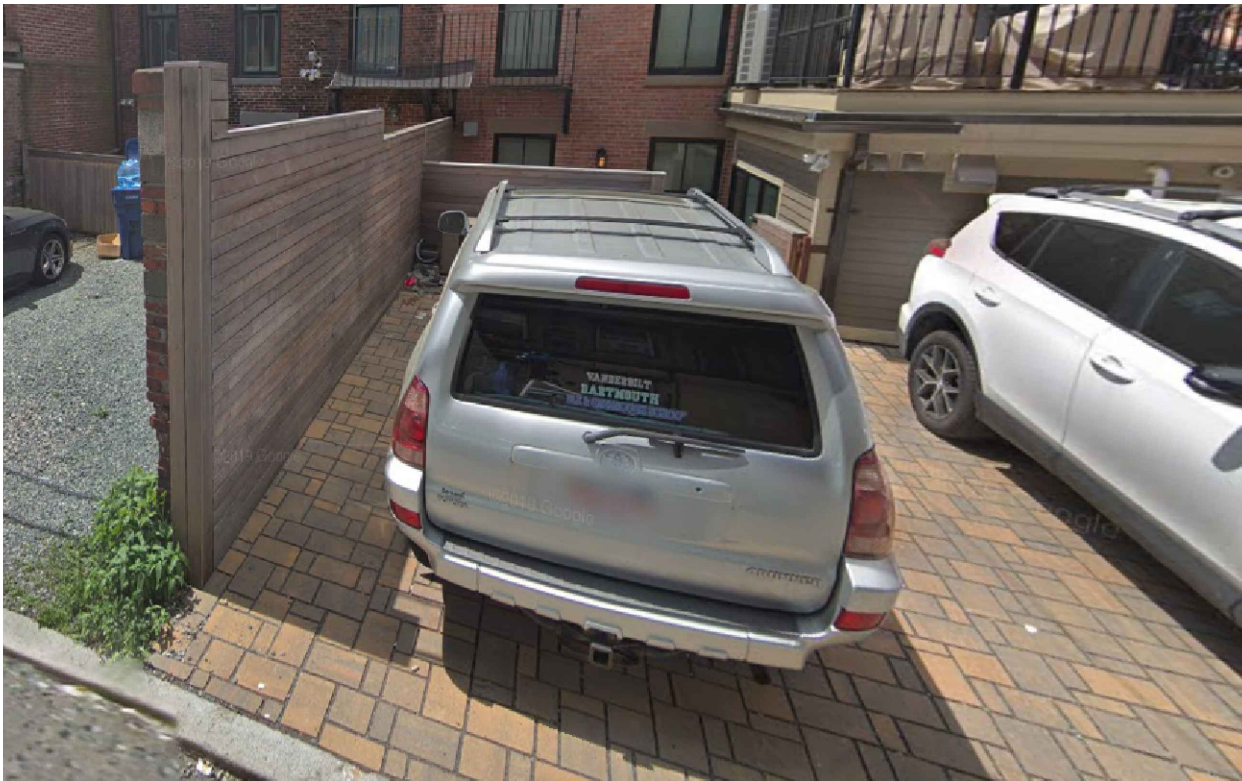


Image 3 Horizontal Wood - View from 98 Deblois St



Image 3 Horizontal Wood - View from 86 Rutland Street



ZEN Associates, Inc.
the balance of art, science, and nature