




SUFFOLK UNIVERSITY WINDOW REPLACEMENT SCHEDULE																		
STYLE	MARK	ORIENTATION	FLOOR	ROOM	PLAN #	SECTION #	F/D MASONRY OPENING WIDTH	F/D MASONRY OPENING HEIGHT	F/D FINISHED OPENING WIDTH	F/D FINISHED OPENING HEIGHT	MATERIAL AND FINISH	GLASS	SASH	LITES	SASH WIDTH	SASH HEIGHT	OPERATION	NOTES
DOUBLE HUNG	N4-5	NORTH	FOURTH	403	P1	1	44 3/4	66 3/4	39	60 1/4	MATERIAL: PRIMED AND PAINTED MAHOGANY PAINT PER SPECS	LIBERTY RESTORATION TRUE DIVIDED LITE, WITH INTERGRATED VIG GLASS	UPPER SASH	6	38 3/4	30 13/16	VERTICAL LIFT	
													LOWER SASH	6	38 3/4	31 13/16	VERTICAL LIFT	
DOUBLE HUNG	N4-6	NORTH	FOURTH	404	P1	1	44 3/4	66 3/4	39	60 1/4	MATERIAL: PRIMED AND PAINTED MAHOGANY PAINT PER SPECS	LIBERTY RESTORATION TRUE DIVIDED LITE, WITH INTERGRATED VIG GLASS	UPPER SASH	6	38 3/4	30 13/16	VERTICAL LIFT	
													LOWER SASH	6	38 3/4	31 13/16	VERTICAL LIFT	
DOUBLE HUNG	N4-7	NORTH	FOURTH	405	P1	1	44 3/4	66 3/4	39	60 1/4	MATERIAL: PRIMED AND PAINTED MAHOGANY PAINT PER SPECS	LIBERTY RESTORATION TRUE DIVIDED LITE, WITH INTERGRATED VIG GLASS	UPPER SASH	6	38 3/4	30 13/16	VERTICAL LIFT	
													LOWER SASH	6	38 3/4	31 13/16	VERTICAL LIFT	
DOUBLE HUNG	W4-8	WEST	FOURTH	412	P1	1	44 3/4	66 3/4	39	60 1/4	MATERIAL: PRIMED AND PAINTED MAHOGANY PAINT PER SPECS	LIBERTY RESTORATION TRUE DIVIDED LITE, WITH INTERGRATED VIG GLASS	UPPER SASH	6	38 3/4	30 13/16	VERTICAL LIFT	
													LOWER SASH	6	38 3/4	31 13/16	VERTICAL LIFT	

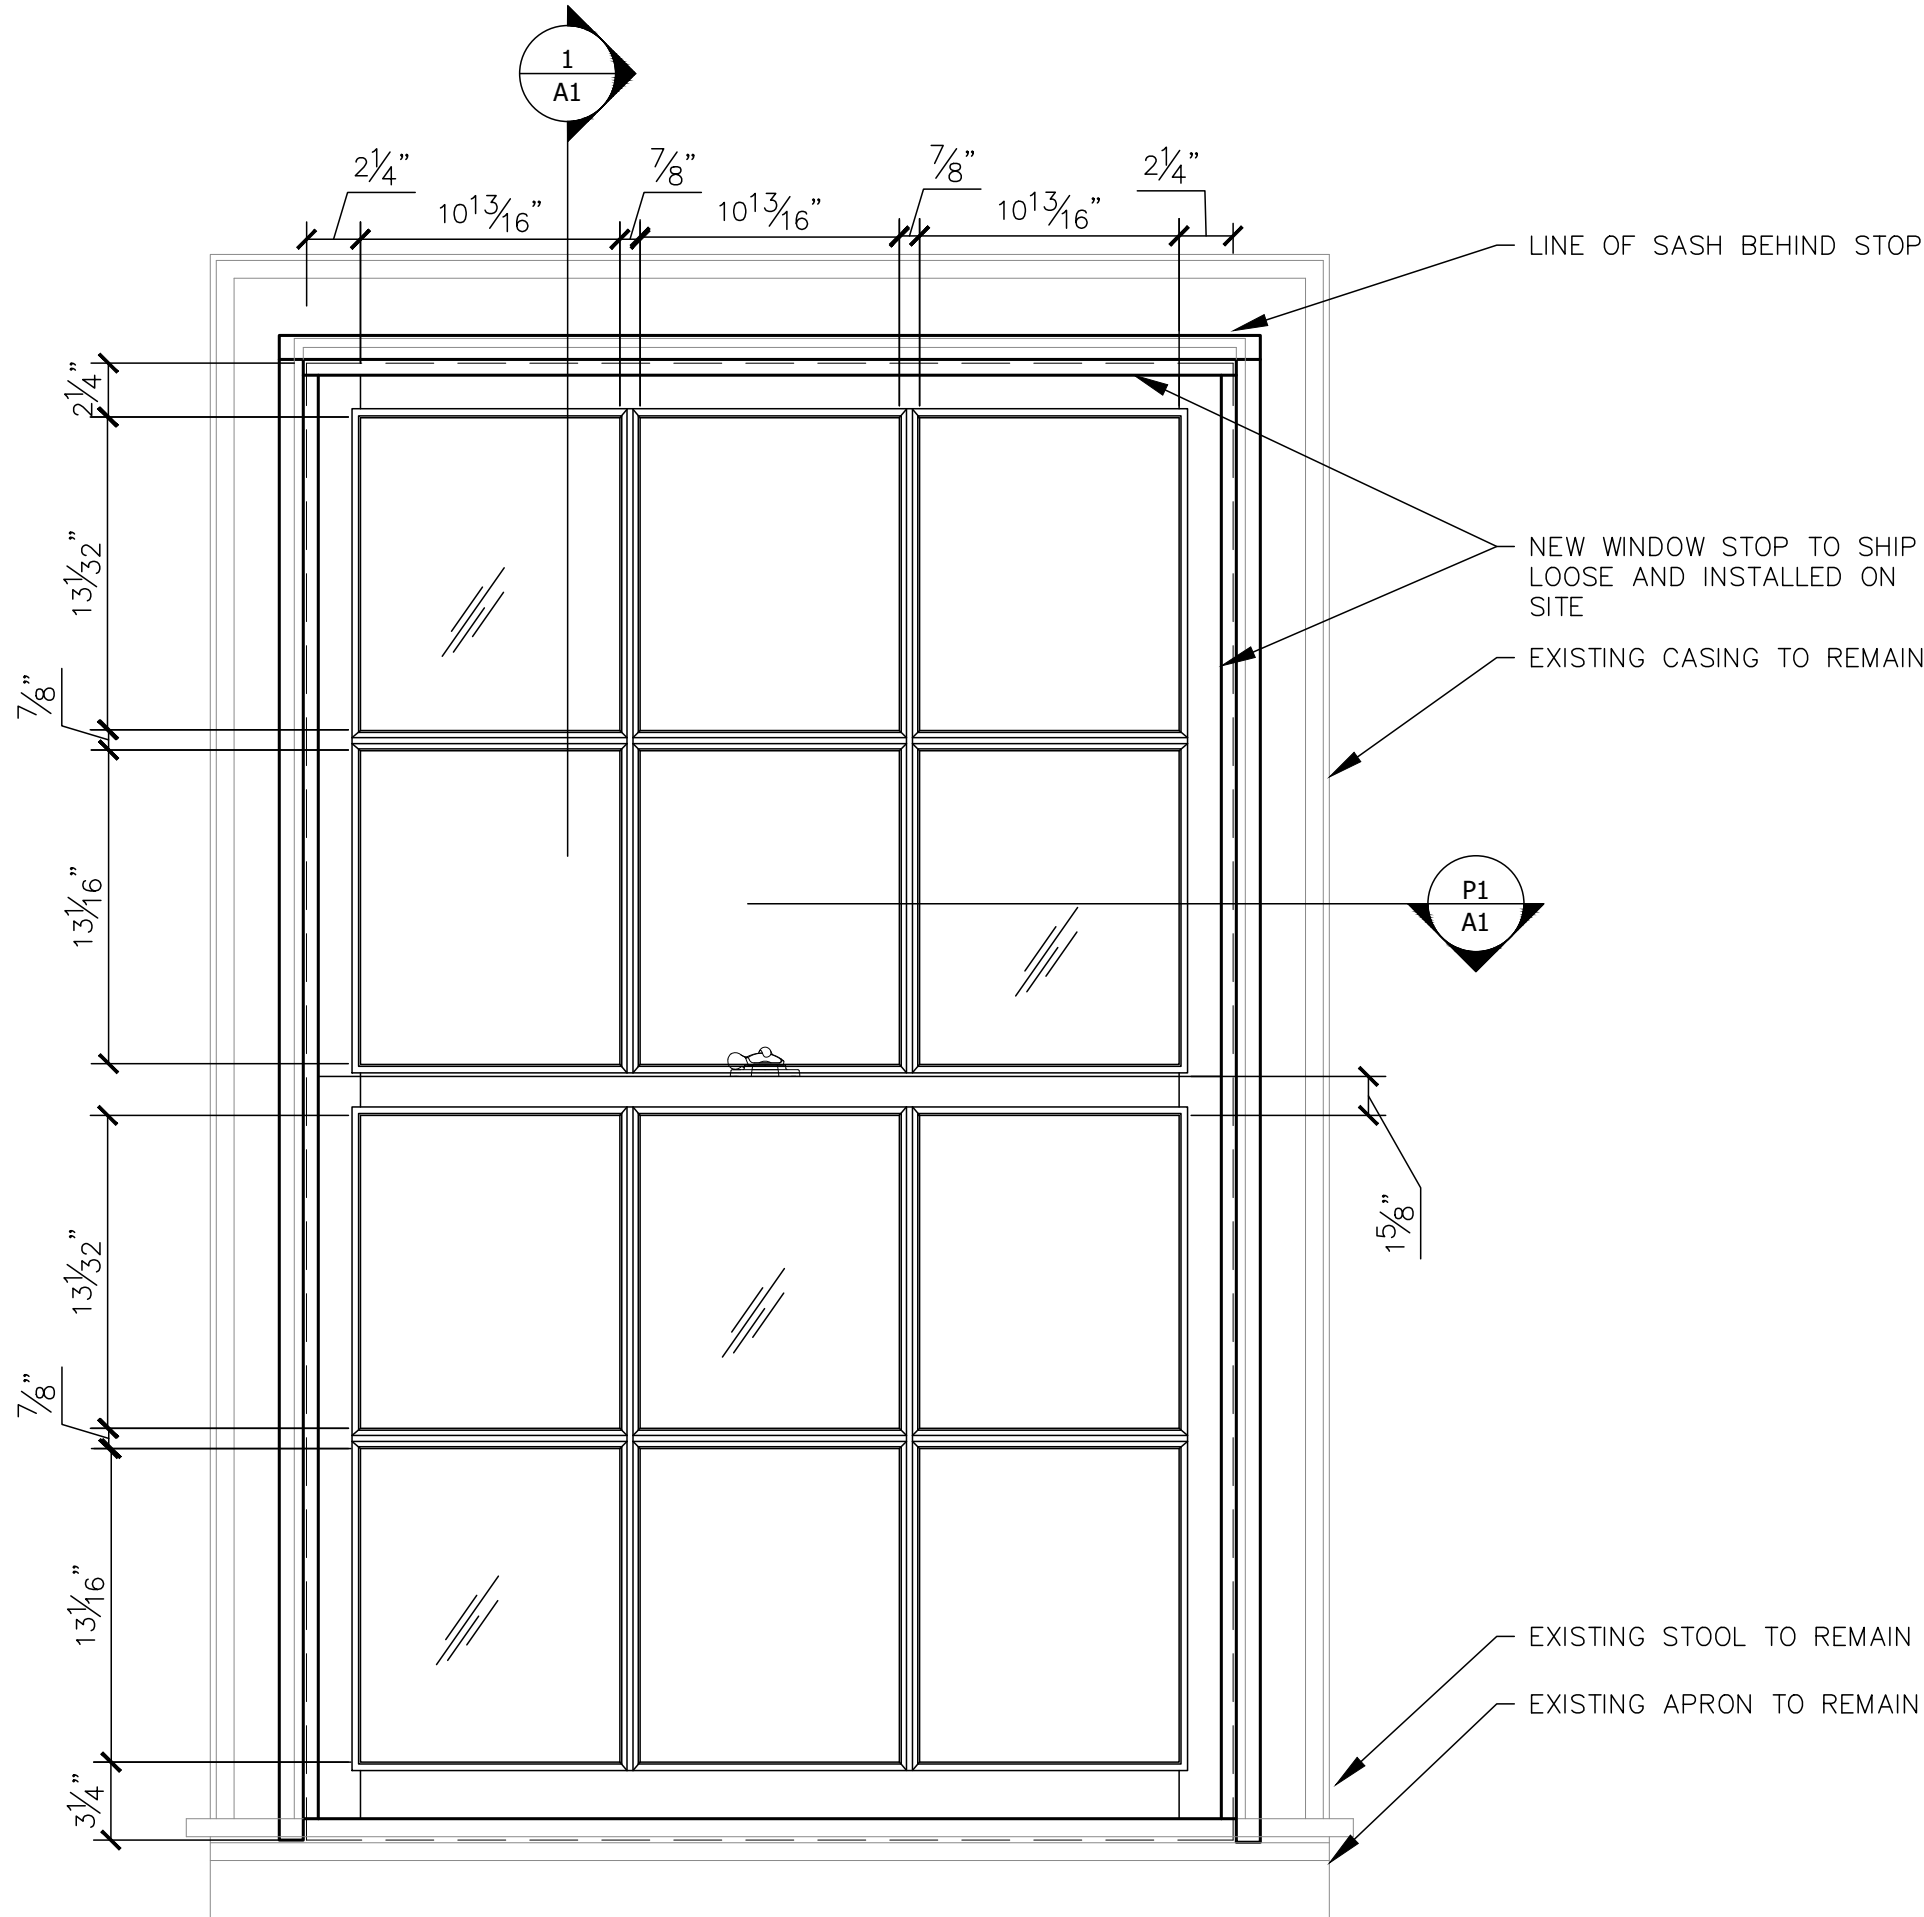


A INTERIOR ELEVATION TRUE DIVIDED LITE
WITH INTEGRATED ENERGY PANEL SCALE: 1-1/2"=1'-0"
WINDOW # N4-5, N4-6, N4-7, & W4-8

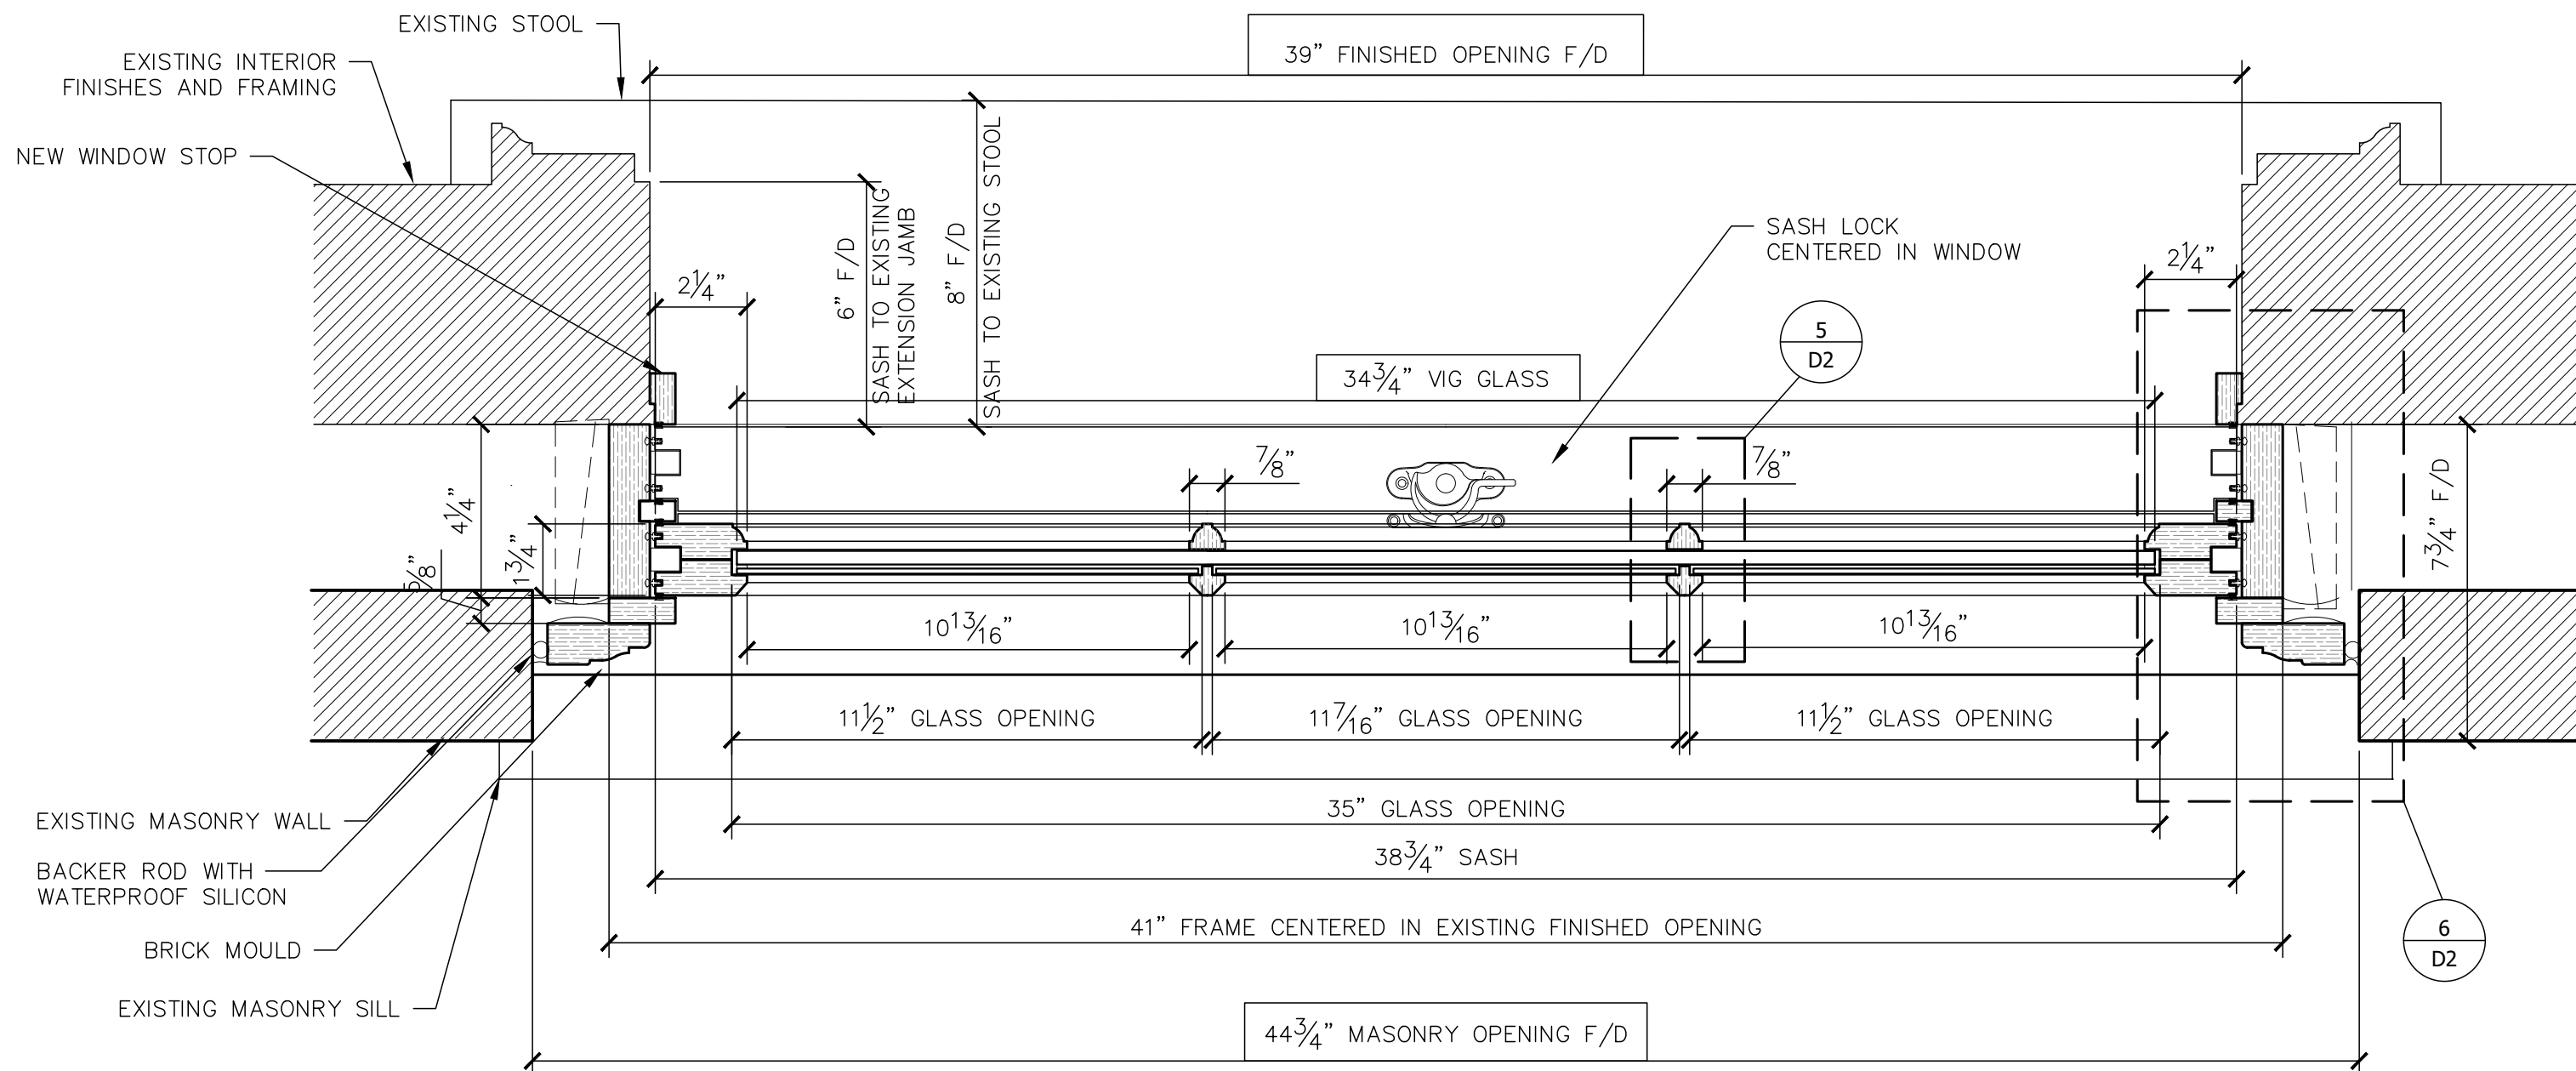

P1 TRUE DIVIDED LITE W/ INTEGRATED ENERGY PANEL
WINDOW # N4-5, N4-6, N4-7, & W4-8 SCALE: 3"=1'-0"

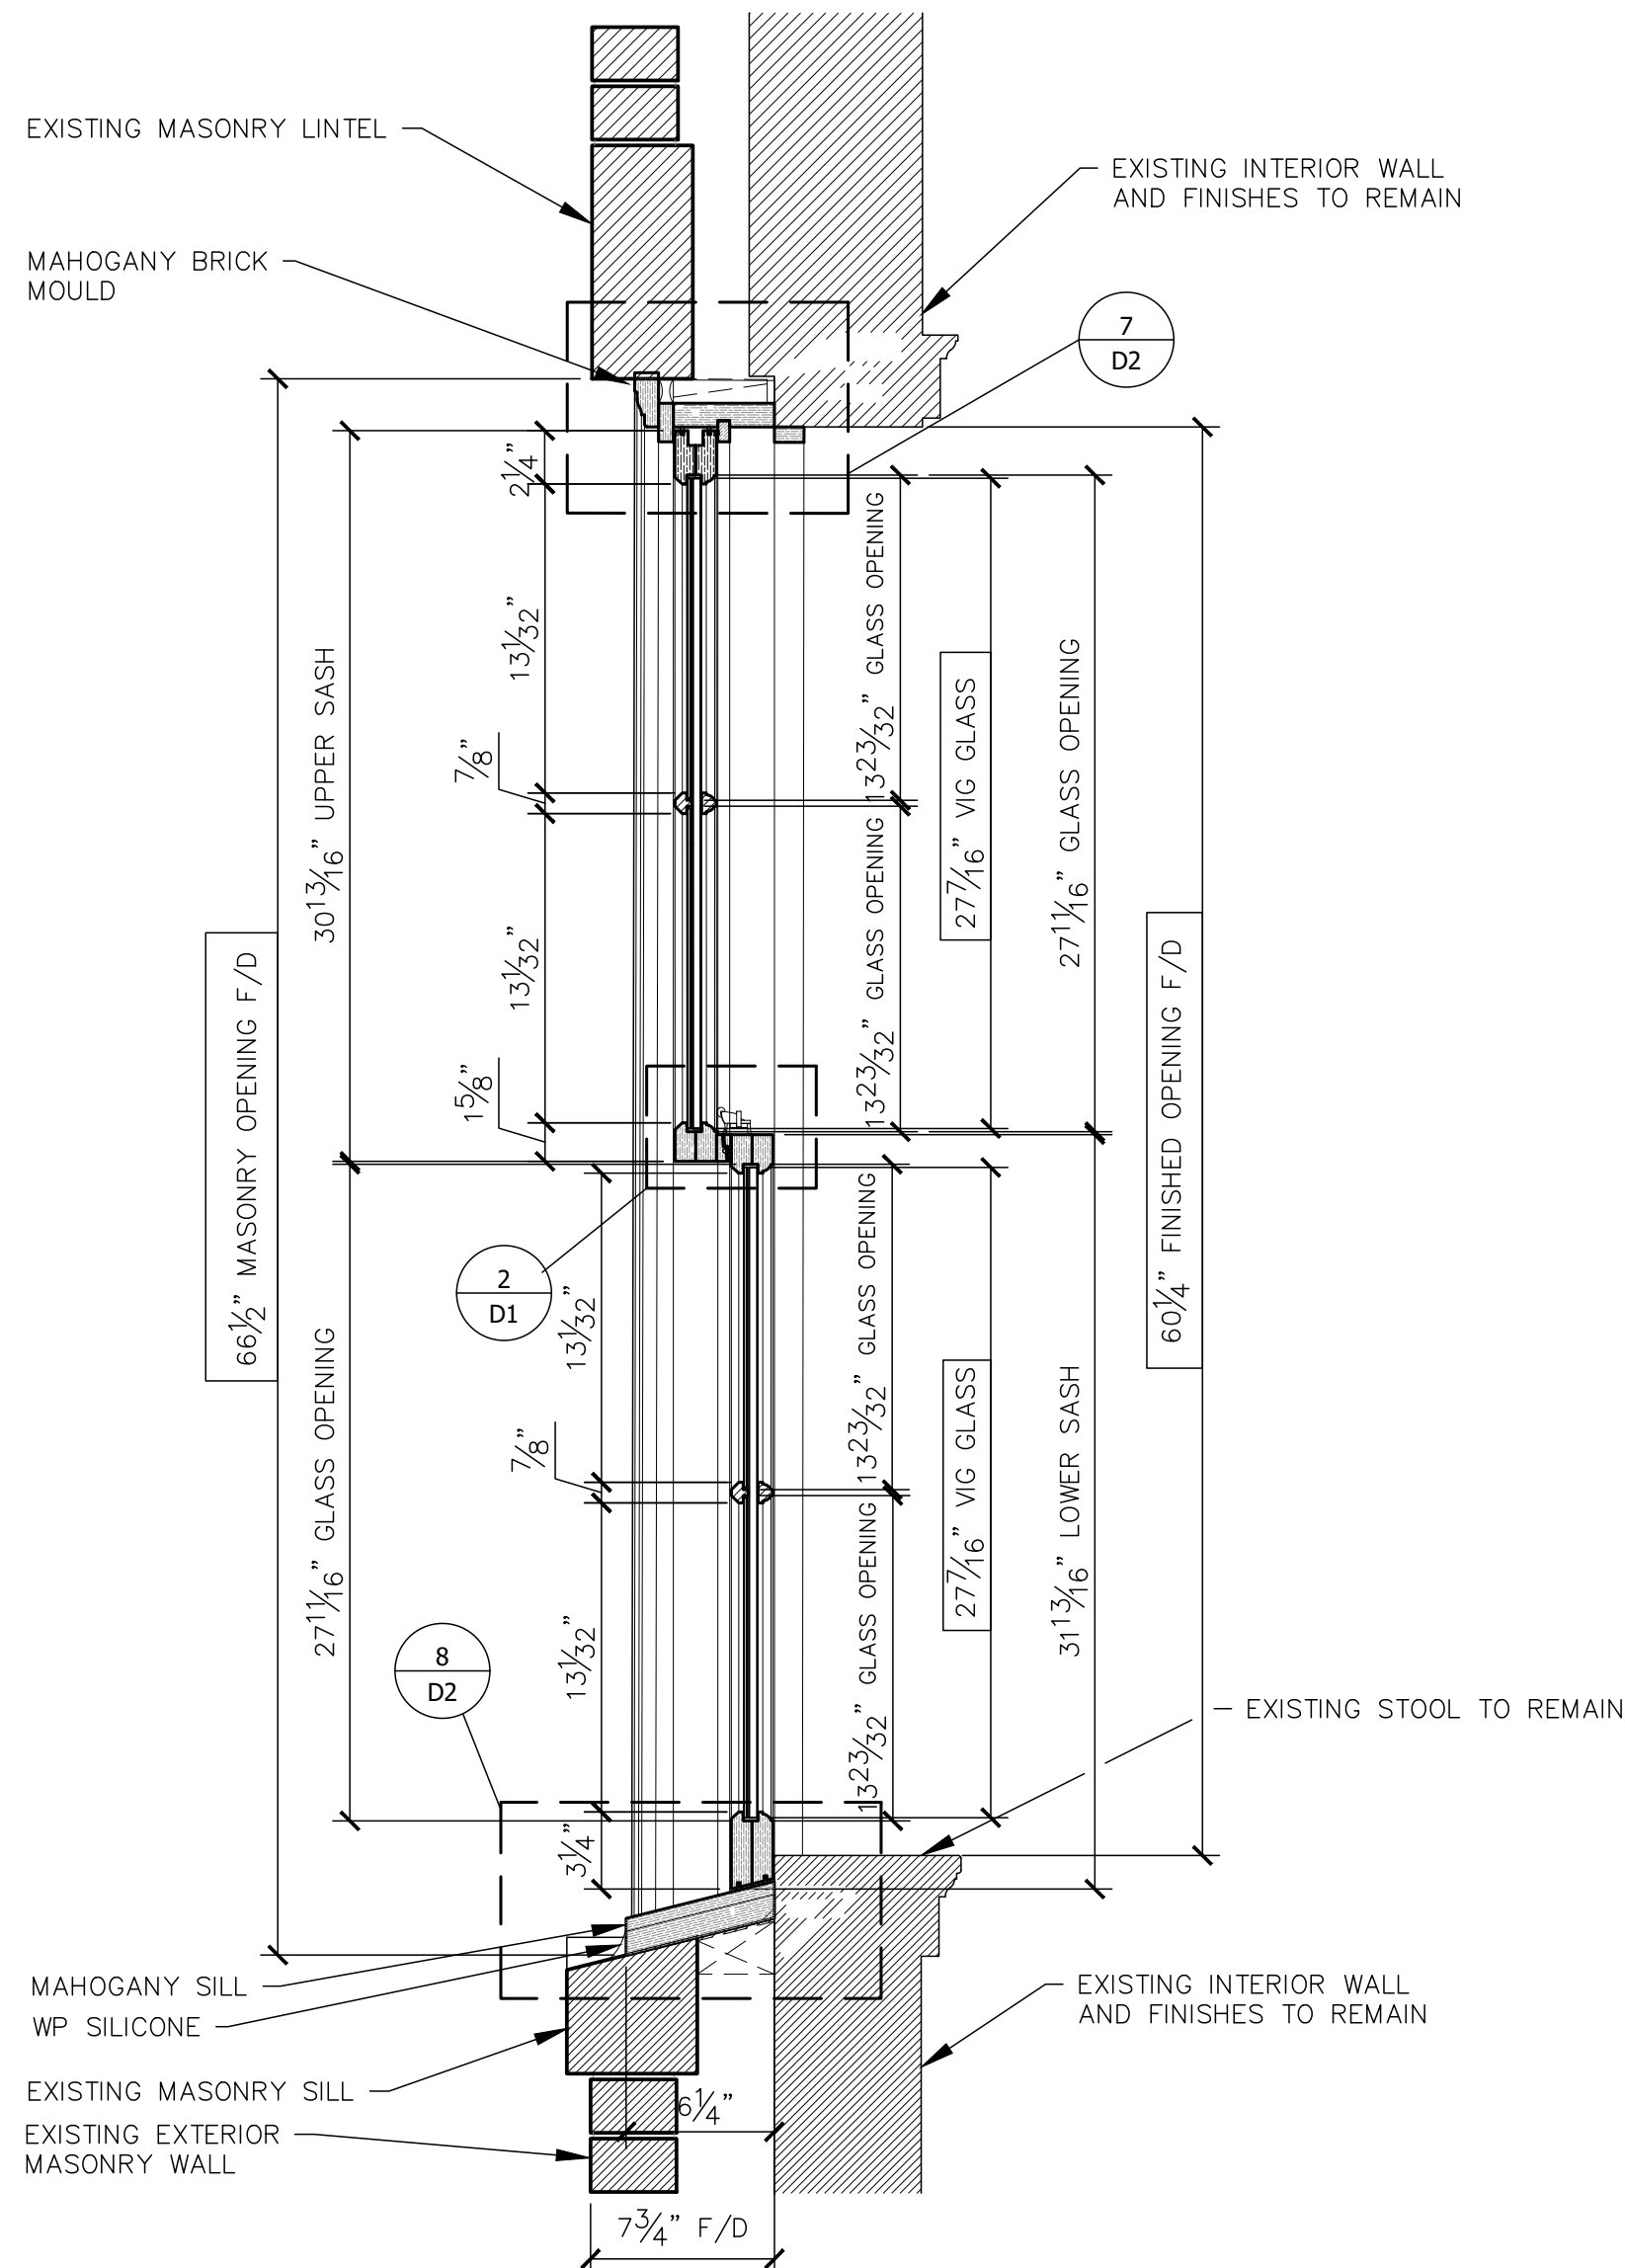

1 WINDOW SECTION
SCALE: 1-1/2"=1'-0"

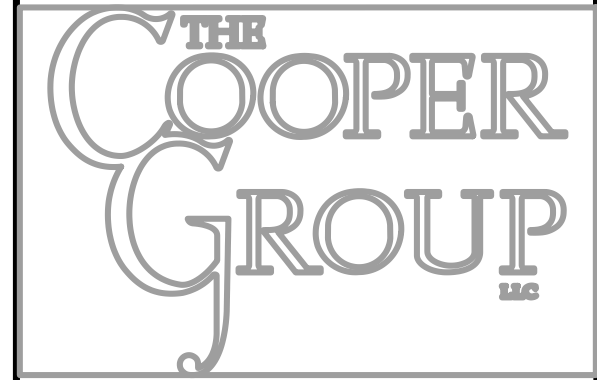

DRAWINGS PROVIDED BY:
The Cooper Group LLC
25 White Rock Road Pawcatuck, CT 06379
Phone: 860-599-2481 Fax: 860-599-1071
www.thecoopergroupct.com


THESE DRAWINGS ARE DESIGNED IN ACCORDANCE WITH AN ACCEPTABLE STANDARD OF CARE AND ARE AN ACCURATE PORTRAYAL OF STANDARD CONSTRUCTION METHODS. WHILE THE PLANS WERE DESIGNED FOR GENERAL CONSTRUCTION, INDIVIDUAL STATE AND/OR LOCAL AUTHORITIES MAY REQUIRE MODIFICATIONS DUE TO MORE STRINGENT LOCAL REGULATIONS. GENERAL CONTRACTOR, WITH THE CLIENT/OWNER, TO REVIEW PLANS AND ENSURE THAT THE SET CONFORMS TO ALL SUCH RESTRICTIONS IN THE MUNICIPALITY IN WHICH THE PROJECT IS LOCATED. THE CLIENT/GENERAL CONTRACTOR IS RESPONSIBLE FOR THE VERIFICATION OF ALL MUNICIPAL REGULATIONS. THE COOPER GROUP DESIGN IS NOT RESPONSIBLE FOR ANY MISUSE AND/OR MISHAPS BEFORE, DURING, OR AFTER THE USE OF THESE DRAWINGS FOR CONSTRUCTION.

DISCLAIMER
THESE DRAWINGS & SPECIFICATIONS ARE THE PROPERTY OF THE COOPER GROUP AND SHALL NOT BE REPRODUCED, COPIED, OR USED AS THE BASIS FOR MANUFACTURING OR SALES WITHOUT THE PERMISSION OF THE COOPER GROUP


REVISIONS:	

PROJECT: Suffolk University 148 Cambridge St. Boston, MA 02114		ARCHITECT/DESIGNER:	
JOB NO:		DRAWING NO.	
25-005		A1	
DRAWING NO.		SHEET	
Ridgeway Building Window Replacement Window Plan, Section, & Elevation		1 OF 5	
DRAWING NO.		MOVE / PHASE	
DATE ORDERED: 03/25/2025		DATE SUBMITTED:	
MG		DATE	
DRAWN BY:		DATE RESUBMITTED:	
		SIGNATURE TO CORRECT & RELEASE:	


SUFFOLK UNIVERSITY WINDOW REPLACEMENT SCHEDULE																		
STYLE	MARK	ORIENTATION	FLOOR	ROOM	PLAN #	SECTION #	F/D MASONRY OPENING WIDTH	F/D MASONRY OPENING HEIGHT	F/D FINISHED OPENING WIDTH	F/D FINISHED OPENING HEIGHT	MATERIAL AND FINISH	GLASS	SASH	LITES	SASH WIDTH	SASH HEIGHT	OPERATION	NOTES
DOUBLE	E4-4	EAST	FOURTH	420	P2	2	44 3/4	66 3/4	39	60 1/4	MATERIAL: PRIMED AND PAINTED MAHOGANY PAINT PER SPECS	LIBERTY RESTORATION TRUE DIVIDED LITE, WITH INTERGRATED VIG GLASS	UPPER SASH	2	38 3/4	30 13/16	VERTICAL LIFT	
HUNG													LOWER SASH	2	38 3/4	31 13/16	VERTICAL LIFT	
DOUBLE	E4-5	EAST	FOURTH	420	P2	2	44 3/4	66 3/4	39	60 1/4	MATERIAL: PRIMED AND PAINTED MAHOGANY PAINT PER SPECS	LIBERTY RESTORATION TRUE DIVIDED LITE, WITH INTERGRATED VIG GLASS	UPPER SASH	2	38 3/4	30 13/16	VERTICAL LIFT	
HUNG													LOWER SASH	2	38 3/4	31 13/16	VERTICAL LIFT	
DOUBLE	S4-1	SOUTH	FOURTH	420	P2	2	44 3/4	66 3/4	39	60 1/4	MATERIAL: PRIMED AND PAINTED MAHOGANY PAINT PER SPECS	LIBERTY RESTORATION TRUE DIVIDED LITE, WITH INTERGRATED VIG GLASS	UPPER SASH	2	38 3/4	30 13/16	VERTICAL LIFT	
HUNG													LOWER SASH	2	38 3/4	31 13/16	VERTICAL LIFT	

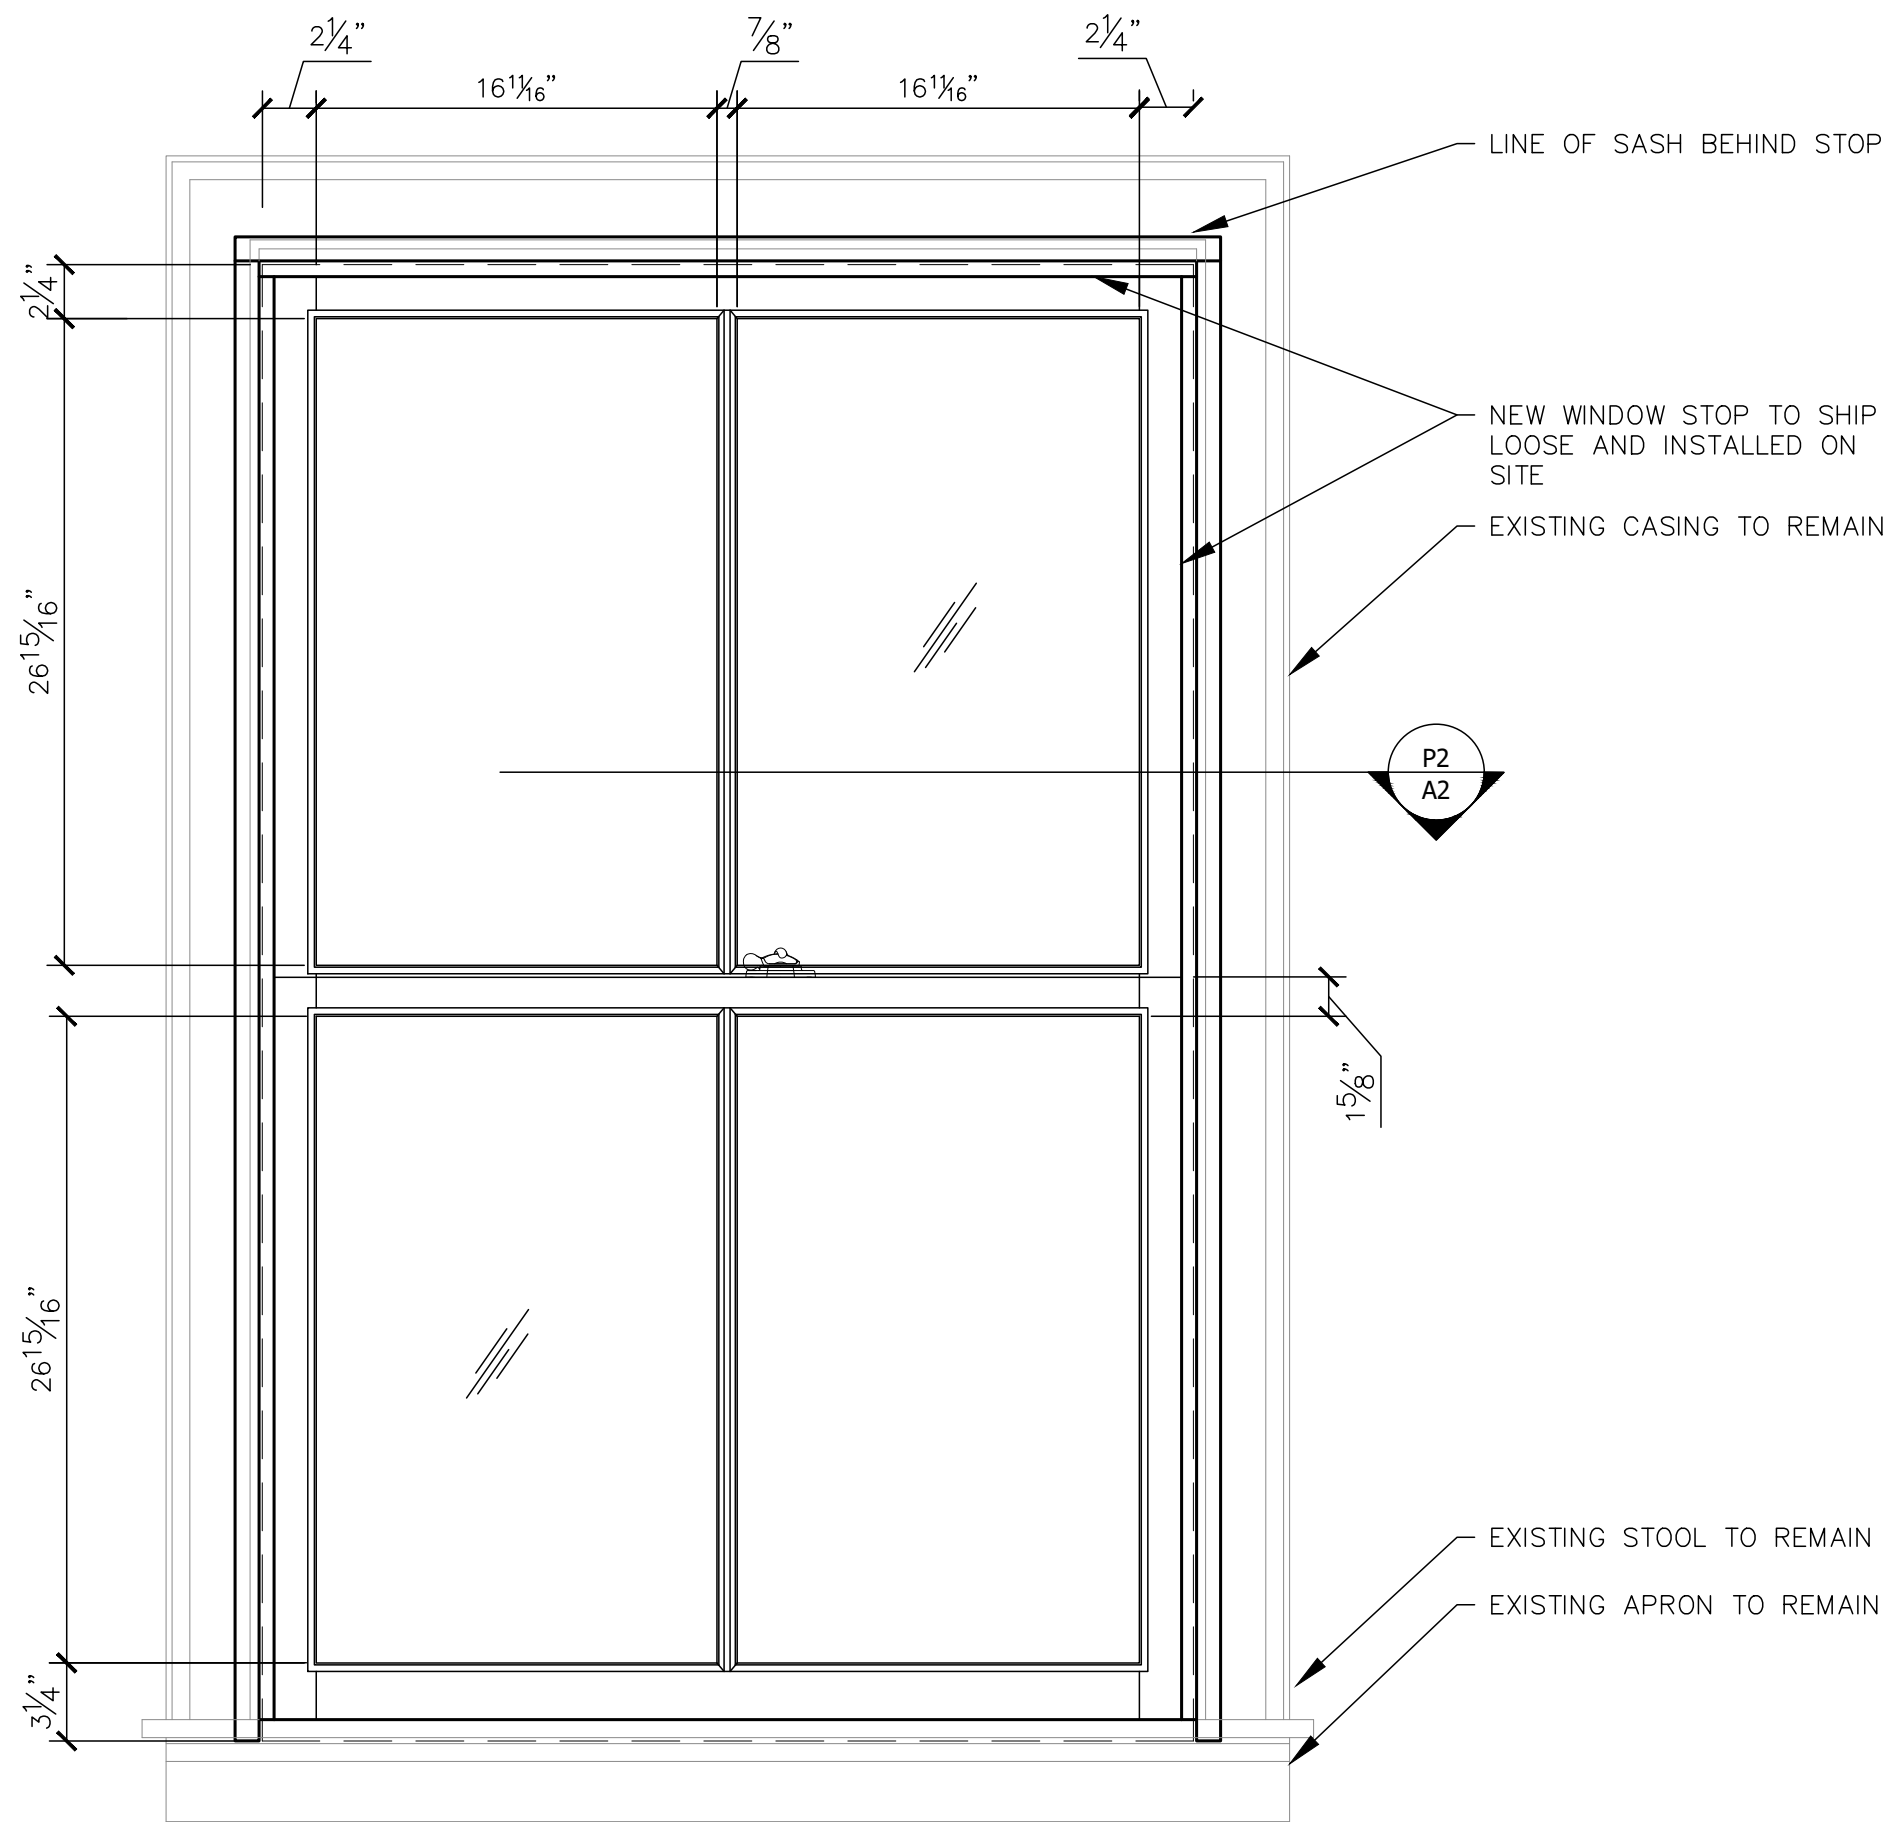


B INTERIOR ELEVATION TRUE DIVIDED LITE
WITH INTEGRATED ENERGY PANEL SCALE: 1-1/2"=1'-0"
WINDOW # S4-1, E4-4, & E4-5

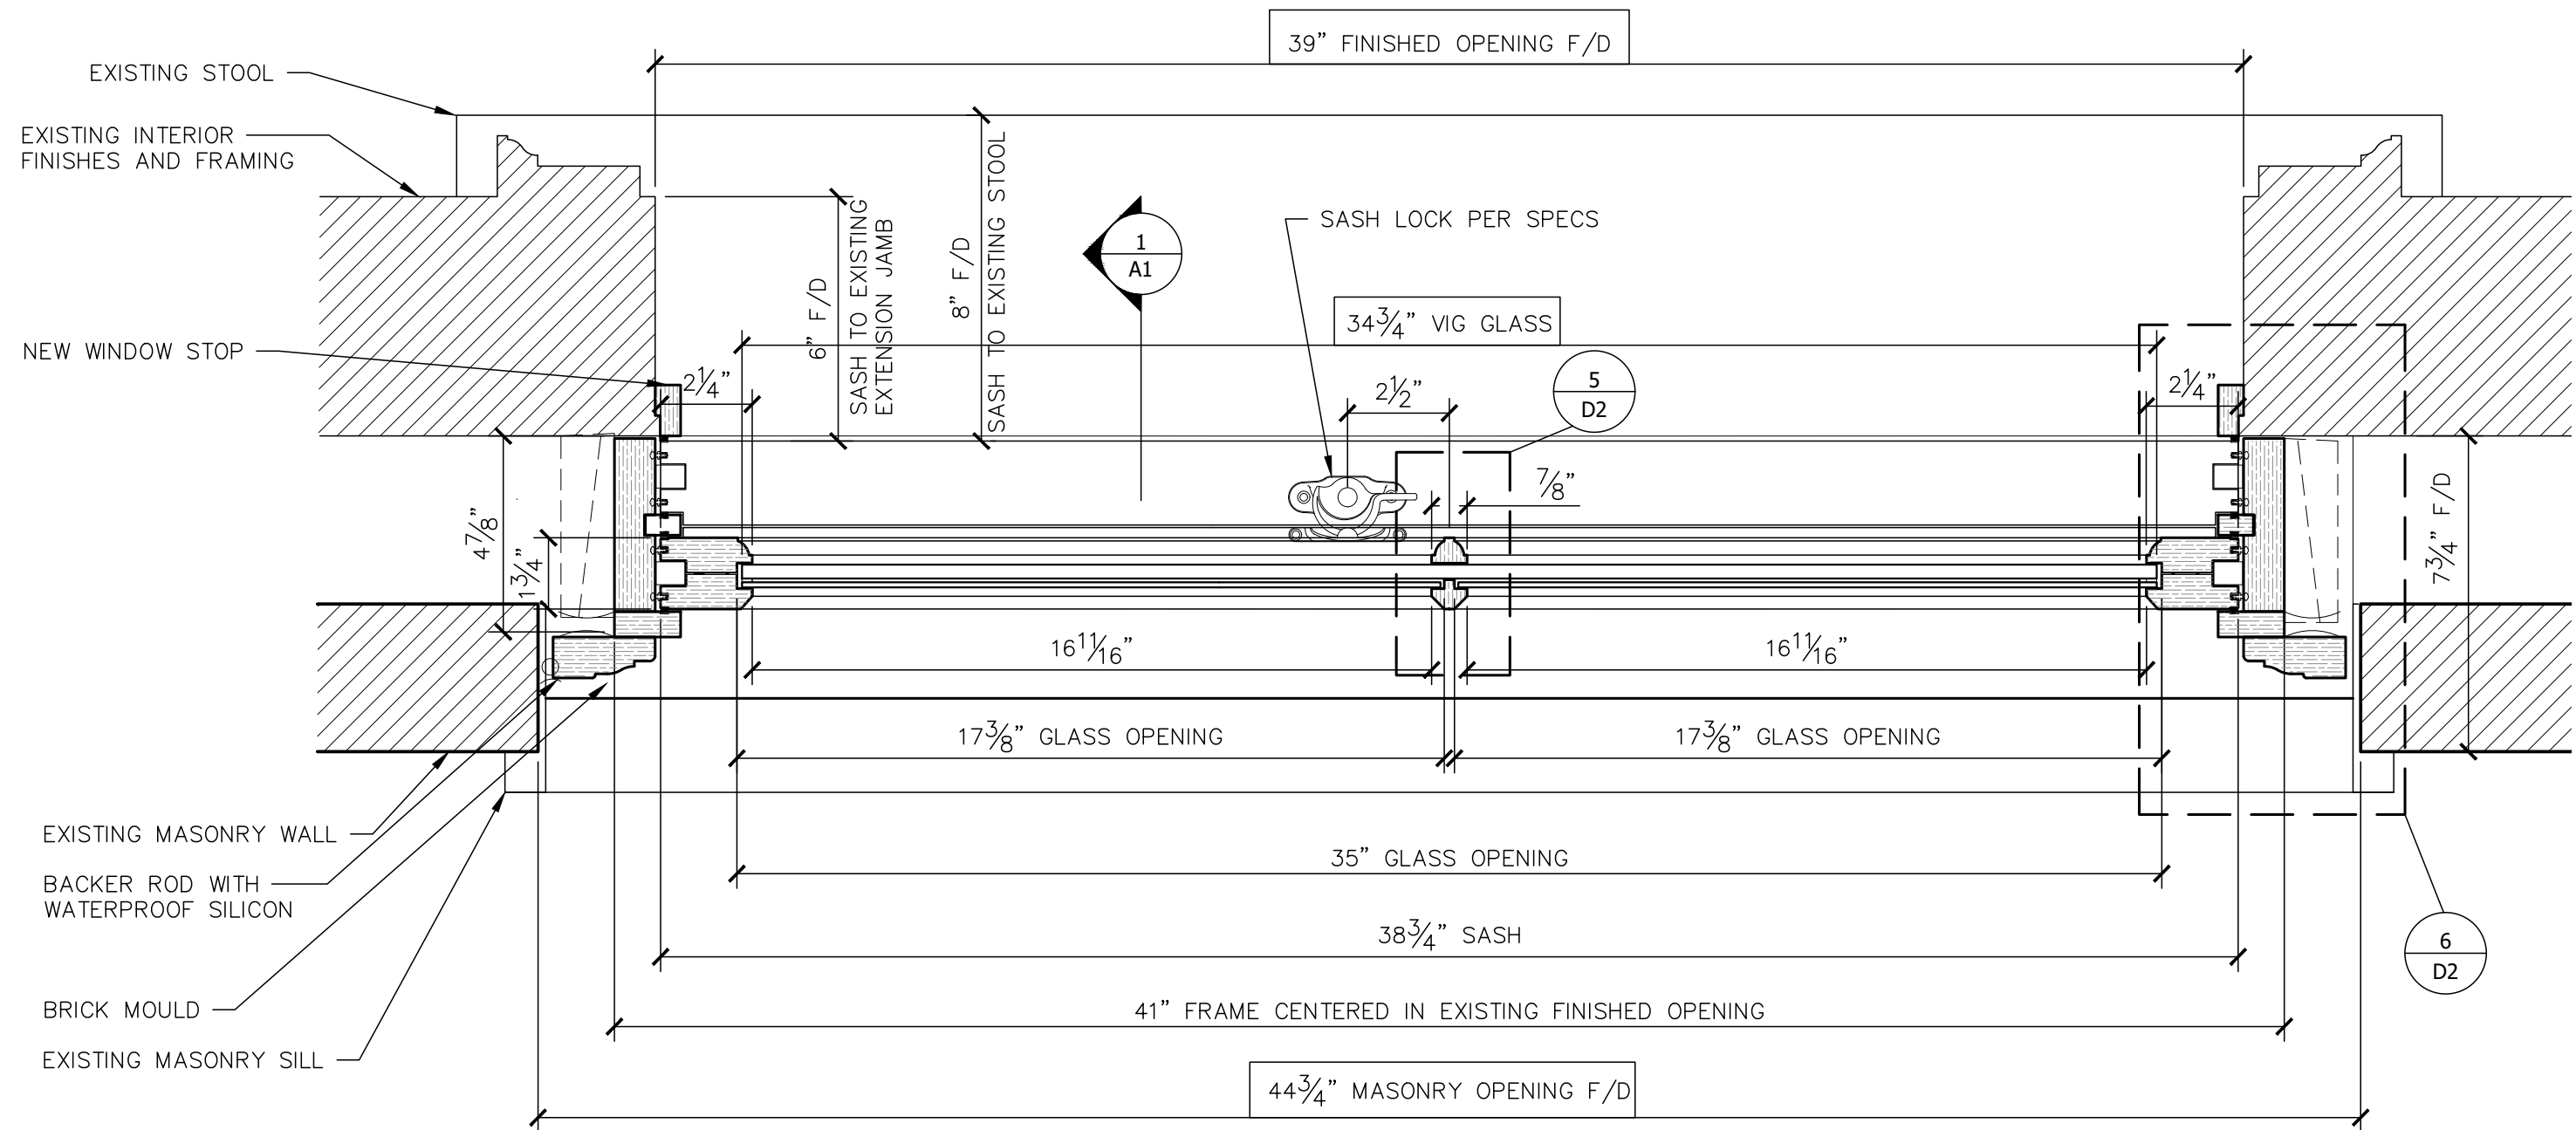

P2 TRUE DIVIDED LITE W/ INTEGRATED ENERGY PANEL
SCALE: 3"=1'-0"
WINDOW # S4-1, E4-4, & E4-5

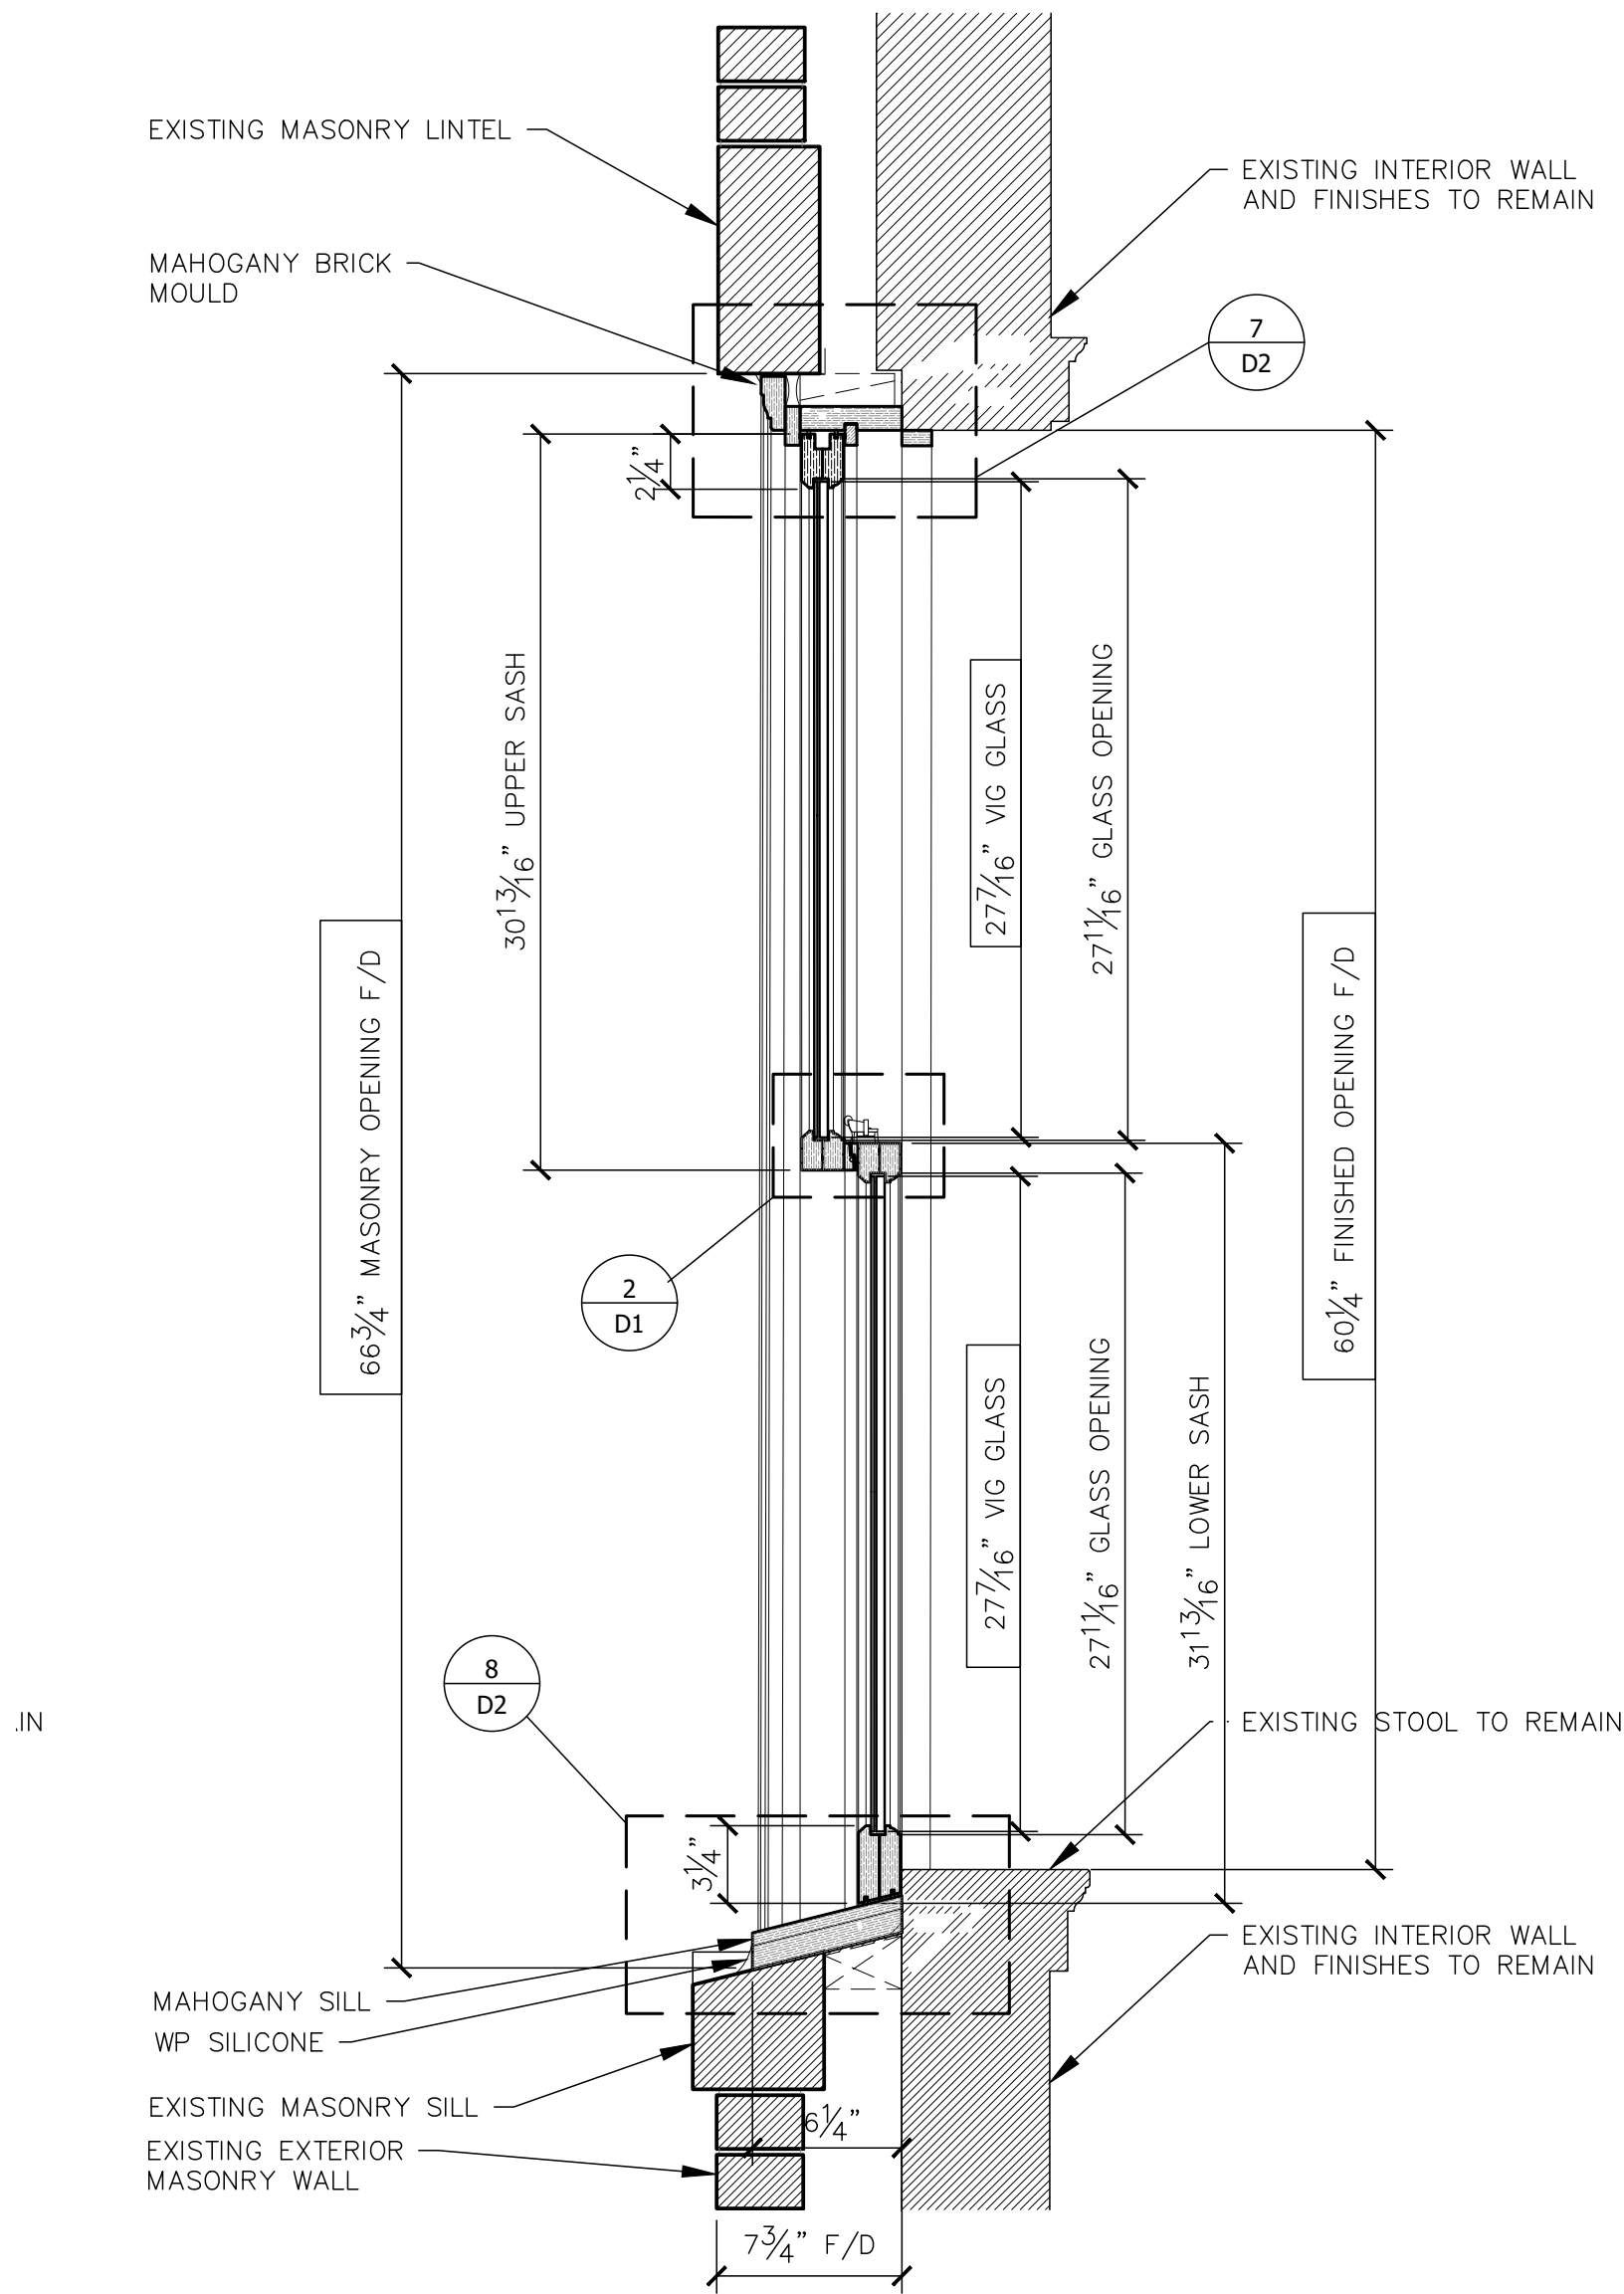

2 WINDOW SECTION
SCALE: 1-1/2"=1'-0"

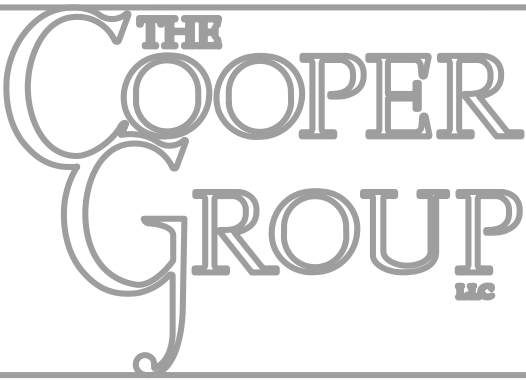

DRAWINGS PROVIDED BY:
The Cooper Group LLC

25 White Rock Road Pawcatuck, CT 06379
Phone: 860-599-2481 Fax: 860-599-1071
www.thecoopergroupct.com

THESE DRAWINGS ARE DESIGNED IN ACCORDANCE WITH AN ACCEPTABLE STANDARD OF CARE AND ARE AN ACCURATE PORTRAYAL OF STANDARD CONSTRUCTION METHODS. WHILE THE PLANS WERE DESIGNED FOR GENERAL CONSTRUCTION, INDIVIDUAL STATE AND/OR LOCAL AUTHORITIES MAY REQUIRE MODIFICATIONS DUE TO MORE STRINGENT LOCAL REGULATIONS. GENERAL CONTRACTOR, WITH THE CLIENT/OWNER, TO REVIEW PLANS AND ENSURE THAT THE SET CONFORMS TO ALL SUCH RESTRICTIONS IN THE MUNICIPALITY IN WHICH THE PROJECT IS LOCATED. THE CLIENT/GENERAL CONTRACTOR IS RESPONSIBLE FOR THE VERIFICATION OF ALL MUNICIPAL REGULATIONS. THE COOPER GROUP DESIGN IS NOT RESPONSIBLE FOR ANY MISUSE AND/OR MISHAPS BEFORE, DURING, OR AFTER THE USE OF THESE DRAWINGS FOR CONSTRUCTION.

DISCLAIMER

THESE DRAWINGS & SPECIFICATIONS ARE THE PROPERTY OF THE COOPER GROUP AND SHALL NOT BE REPRODUCED, COPIED, OR USED AS THE BASIS FOR MANUFACTURING OR SALES WITHOUT THE PERMISSION OF THE COOPER GROUP

REVISIONS:

ARCHITECT/DESIGNER:

PROJECT:
Suffolk University

148 Cambridge St.
Boston, MA 02114

DRAWING INFO:
Ridgeway Building Window Replacement

Window Plan, Section, & Elevation






DRAWN BY: MG DATE CREATED: 03/25/2025 DATE RESUBMITTED: DATE REQUIRED TO CORRECT & RELEASE: DATE

25-005

A2

SHEET 2 OF 5

MOVE / PHASE

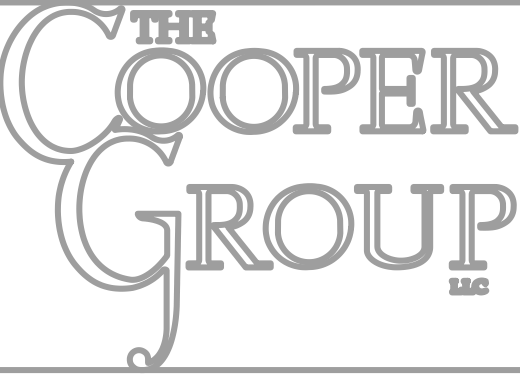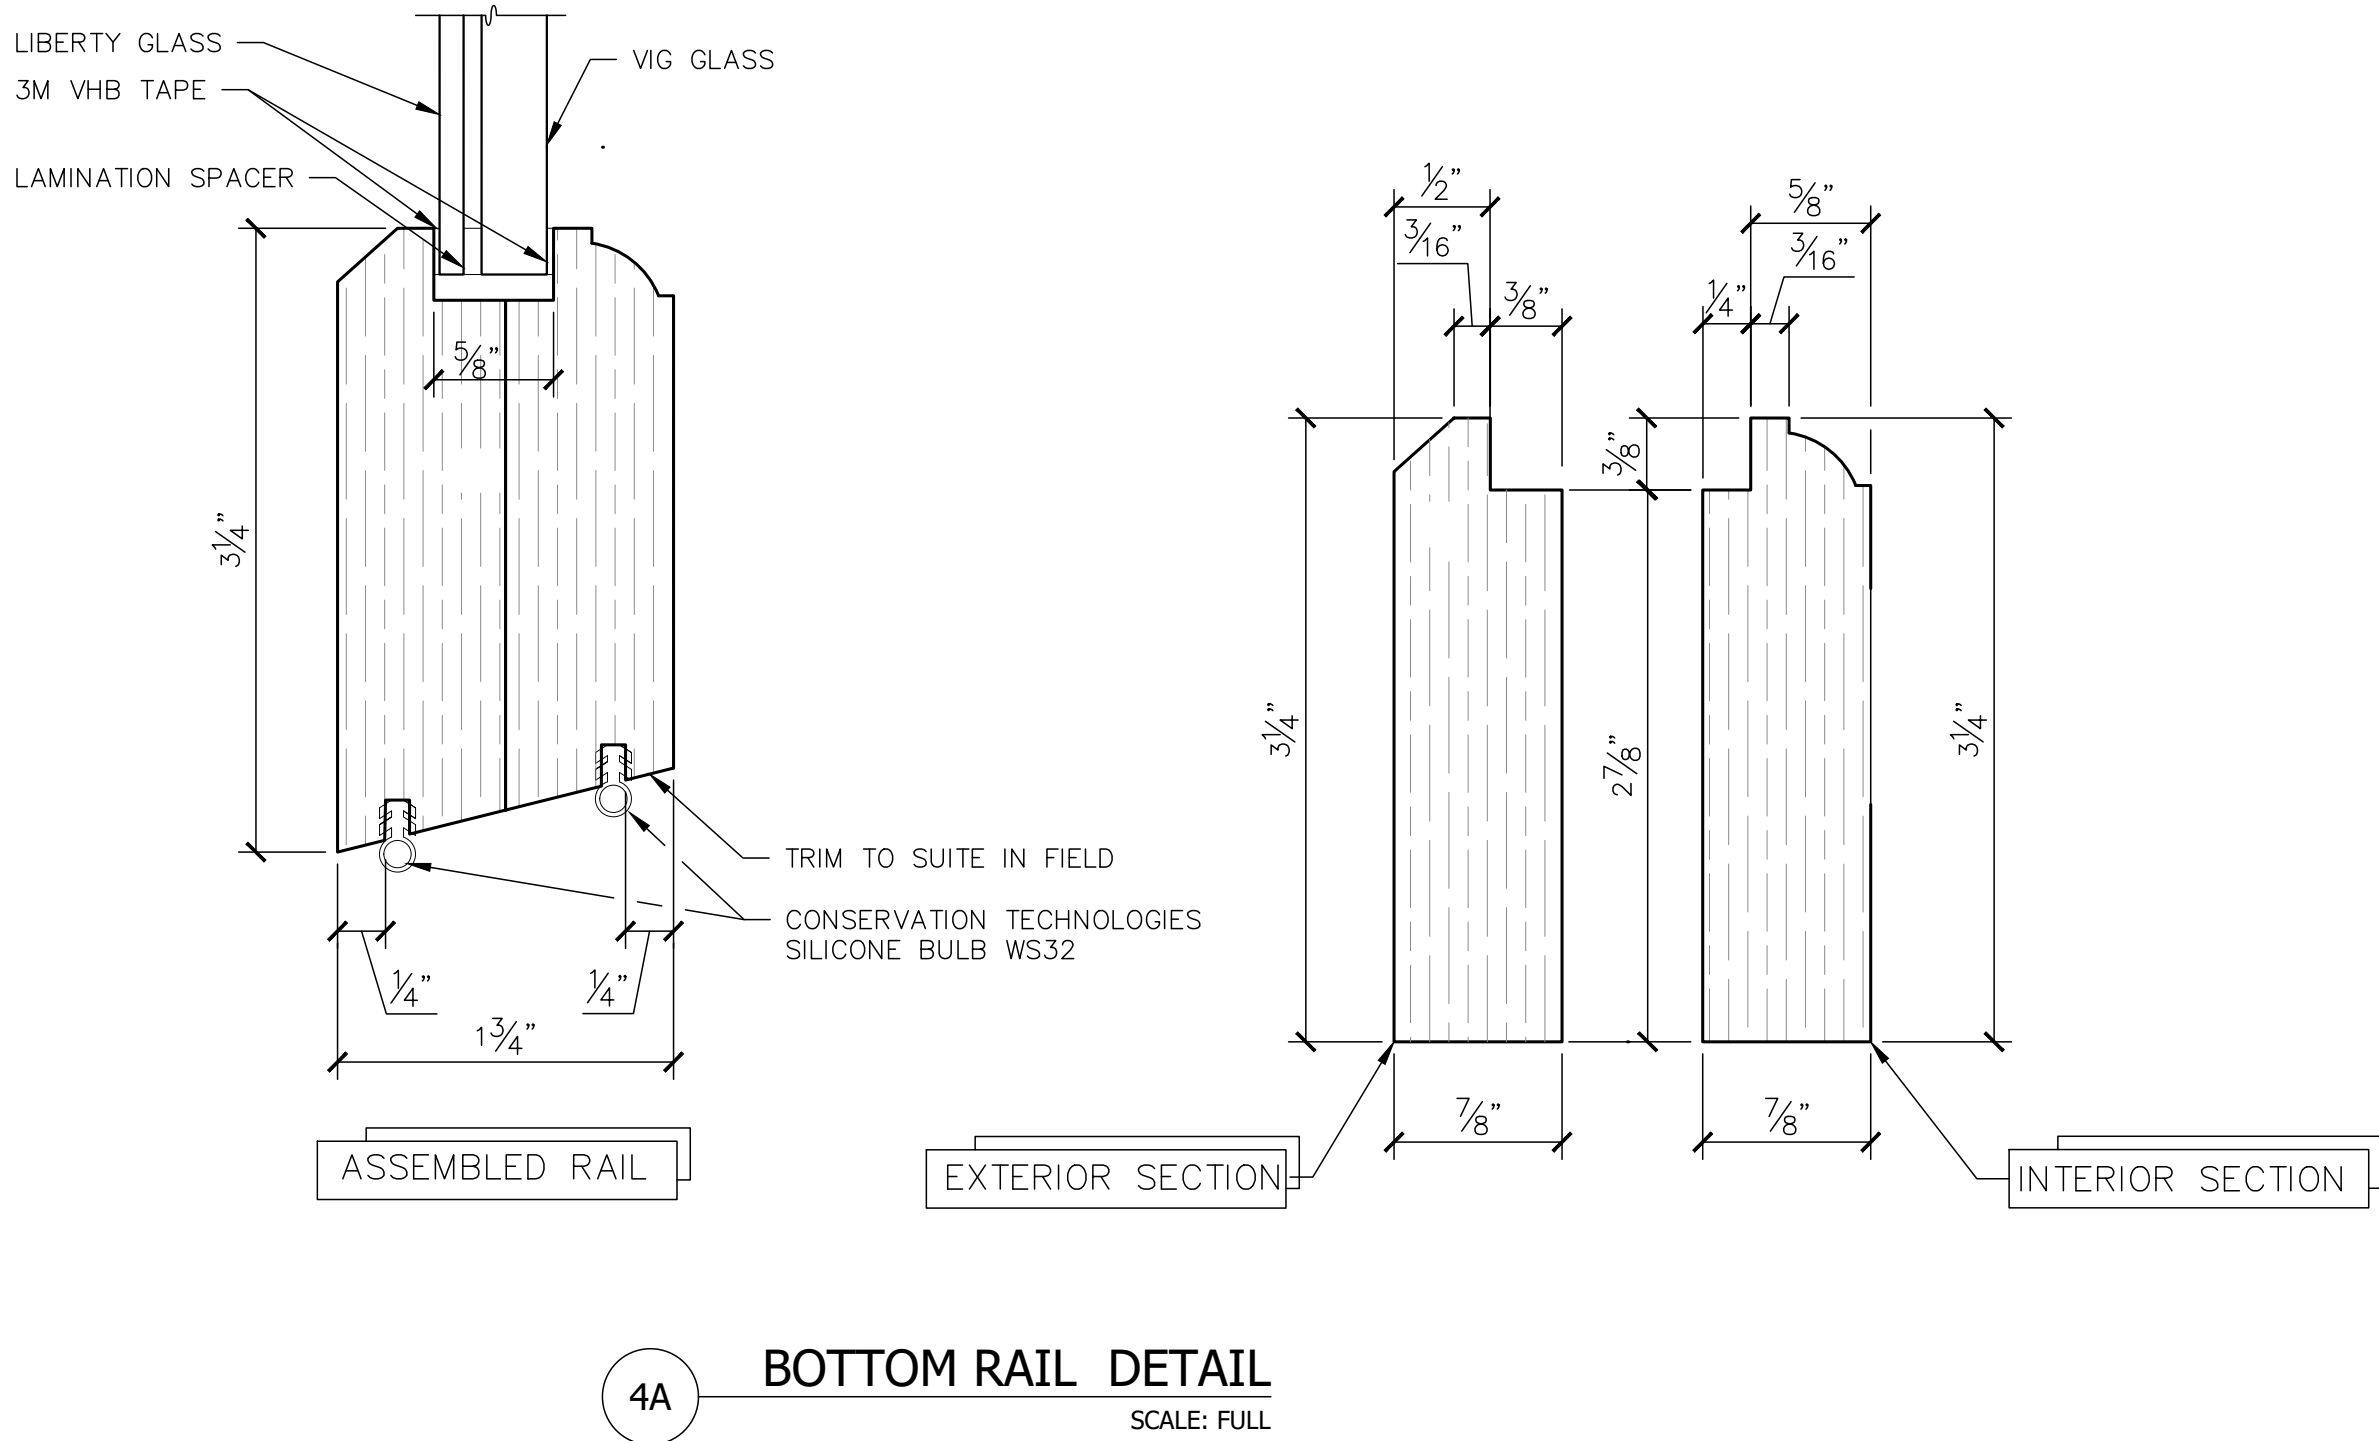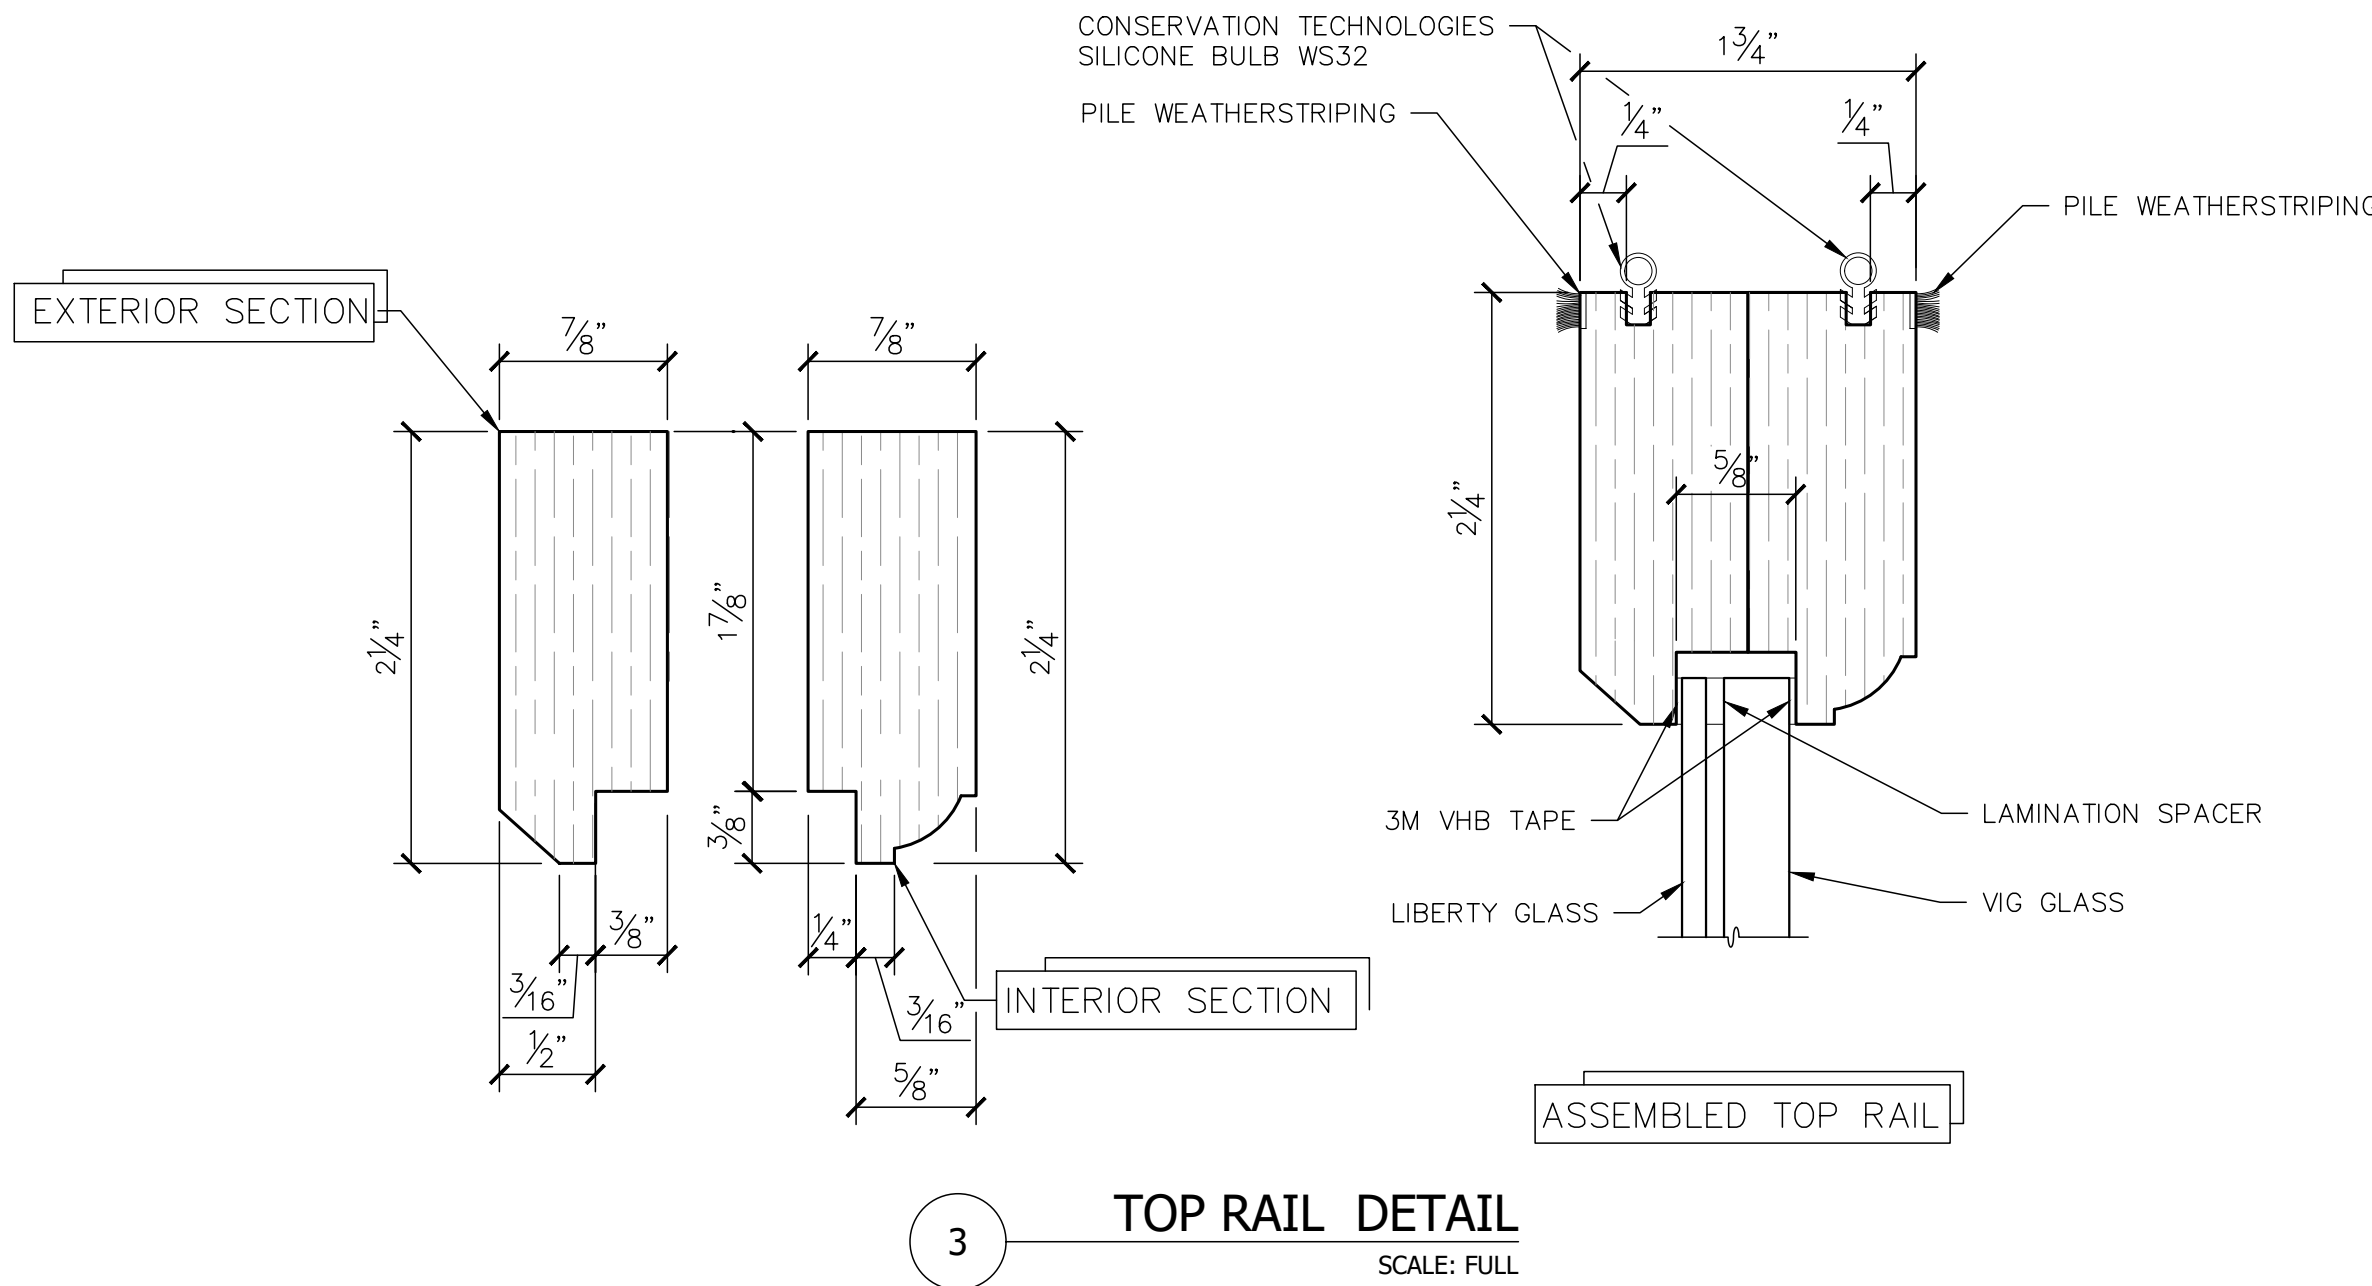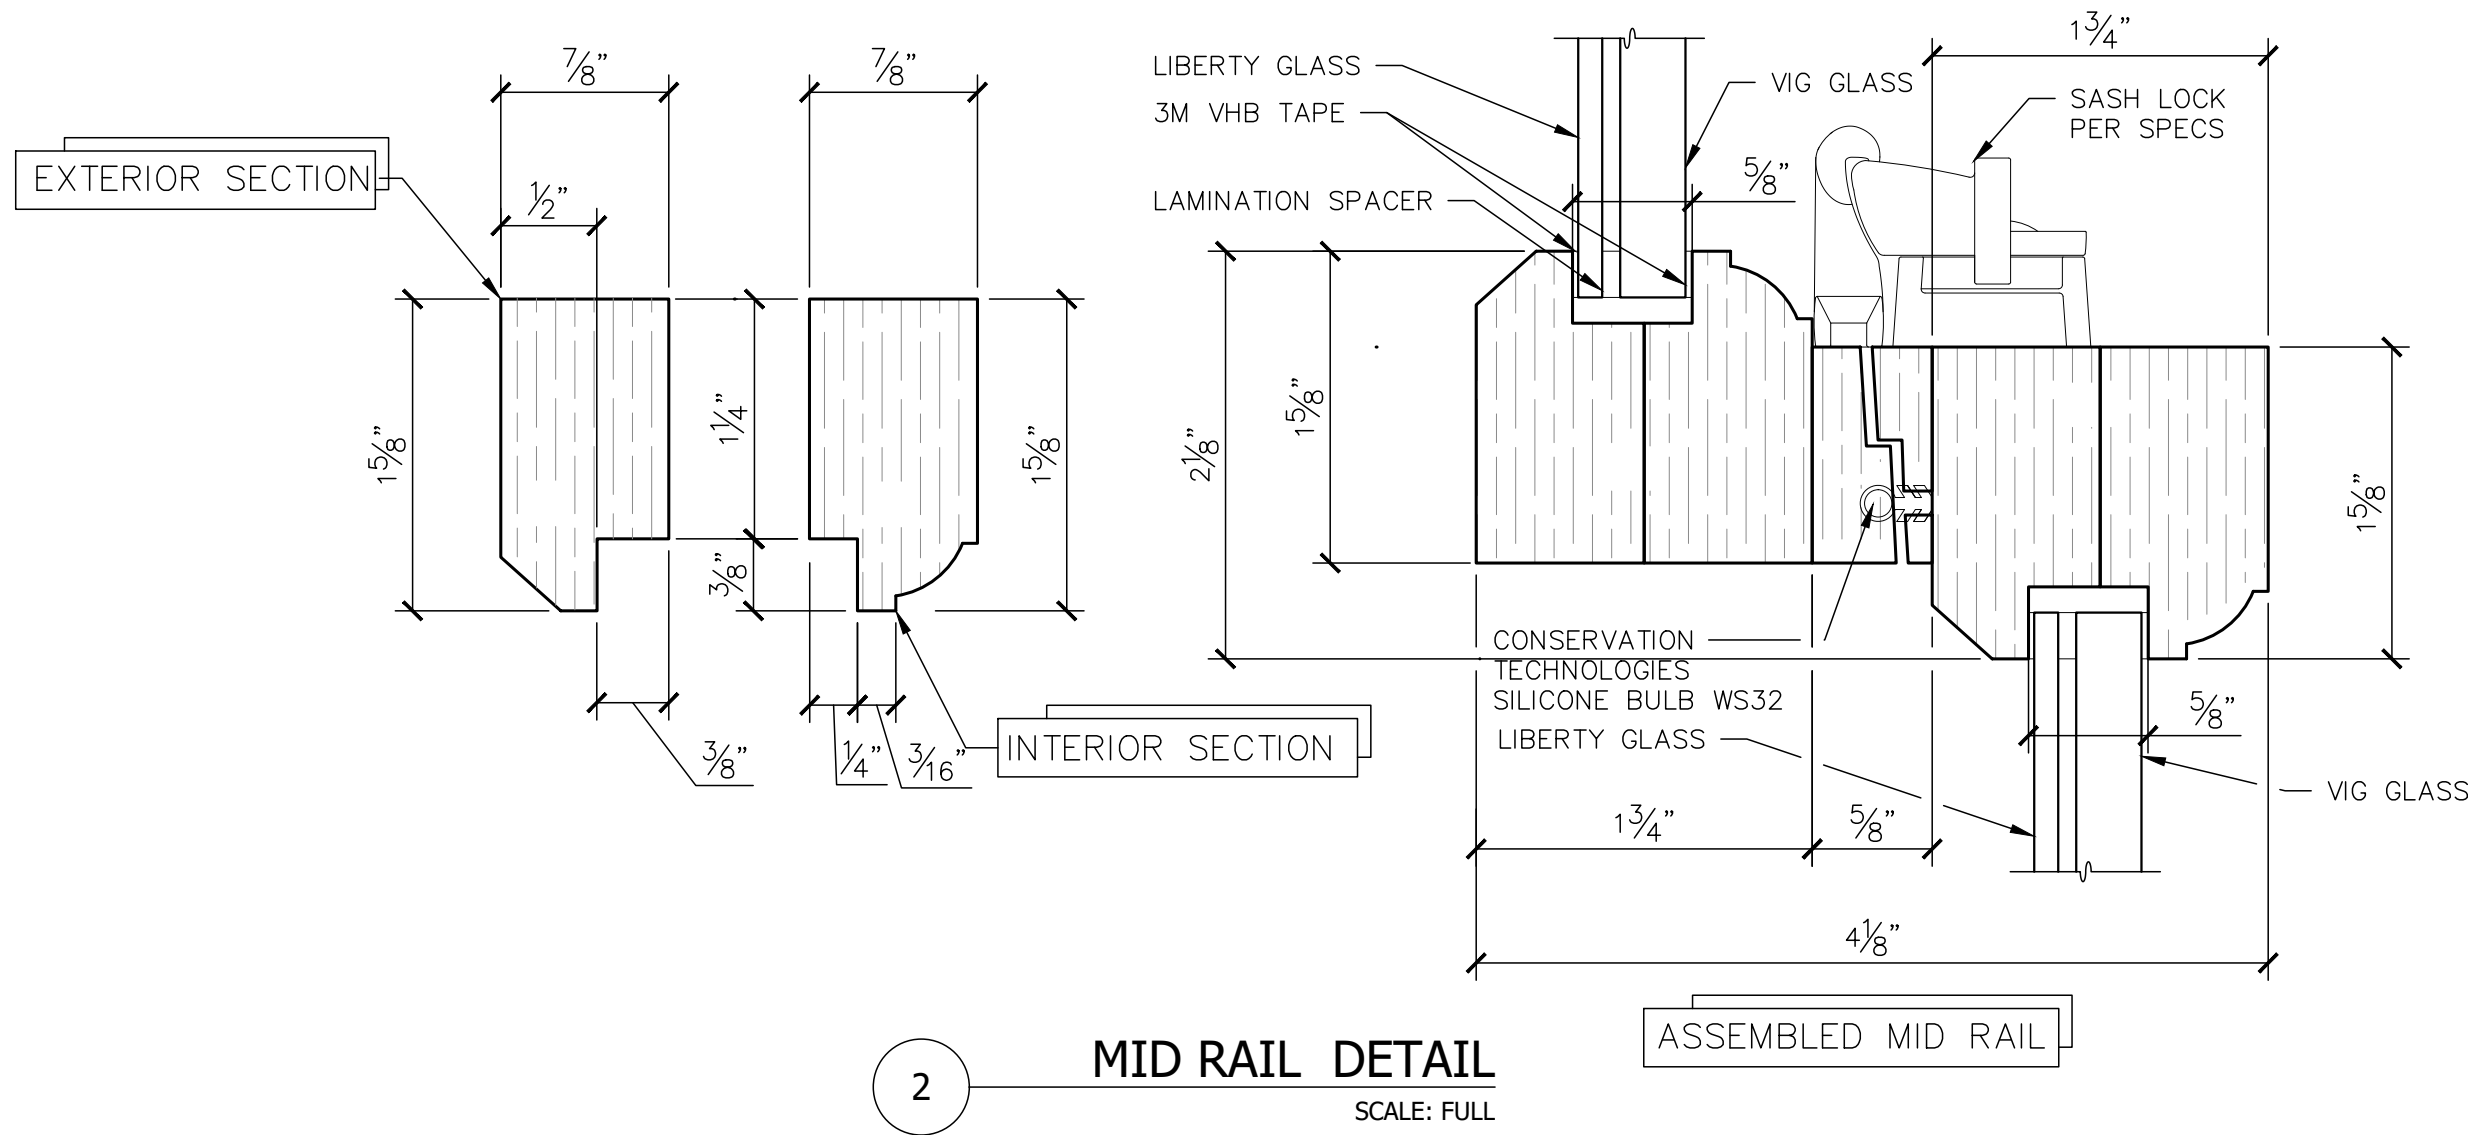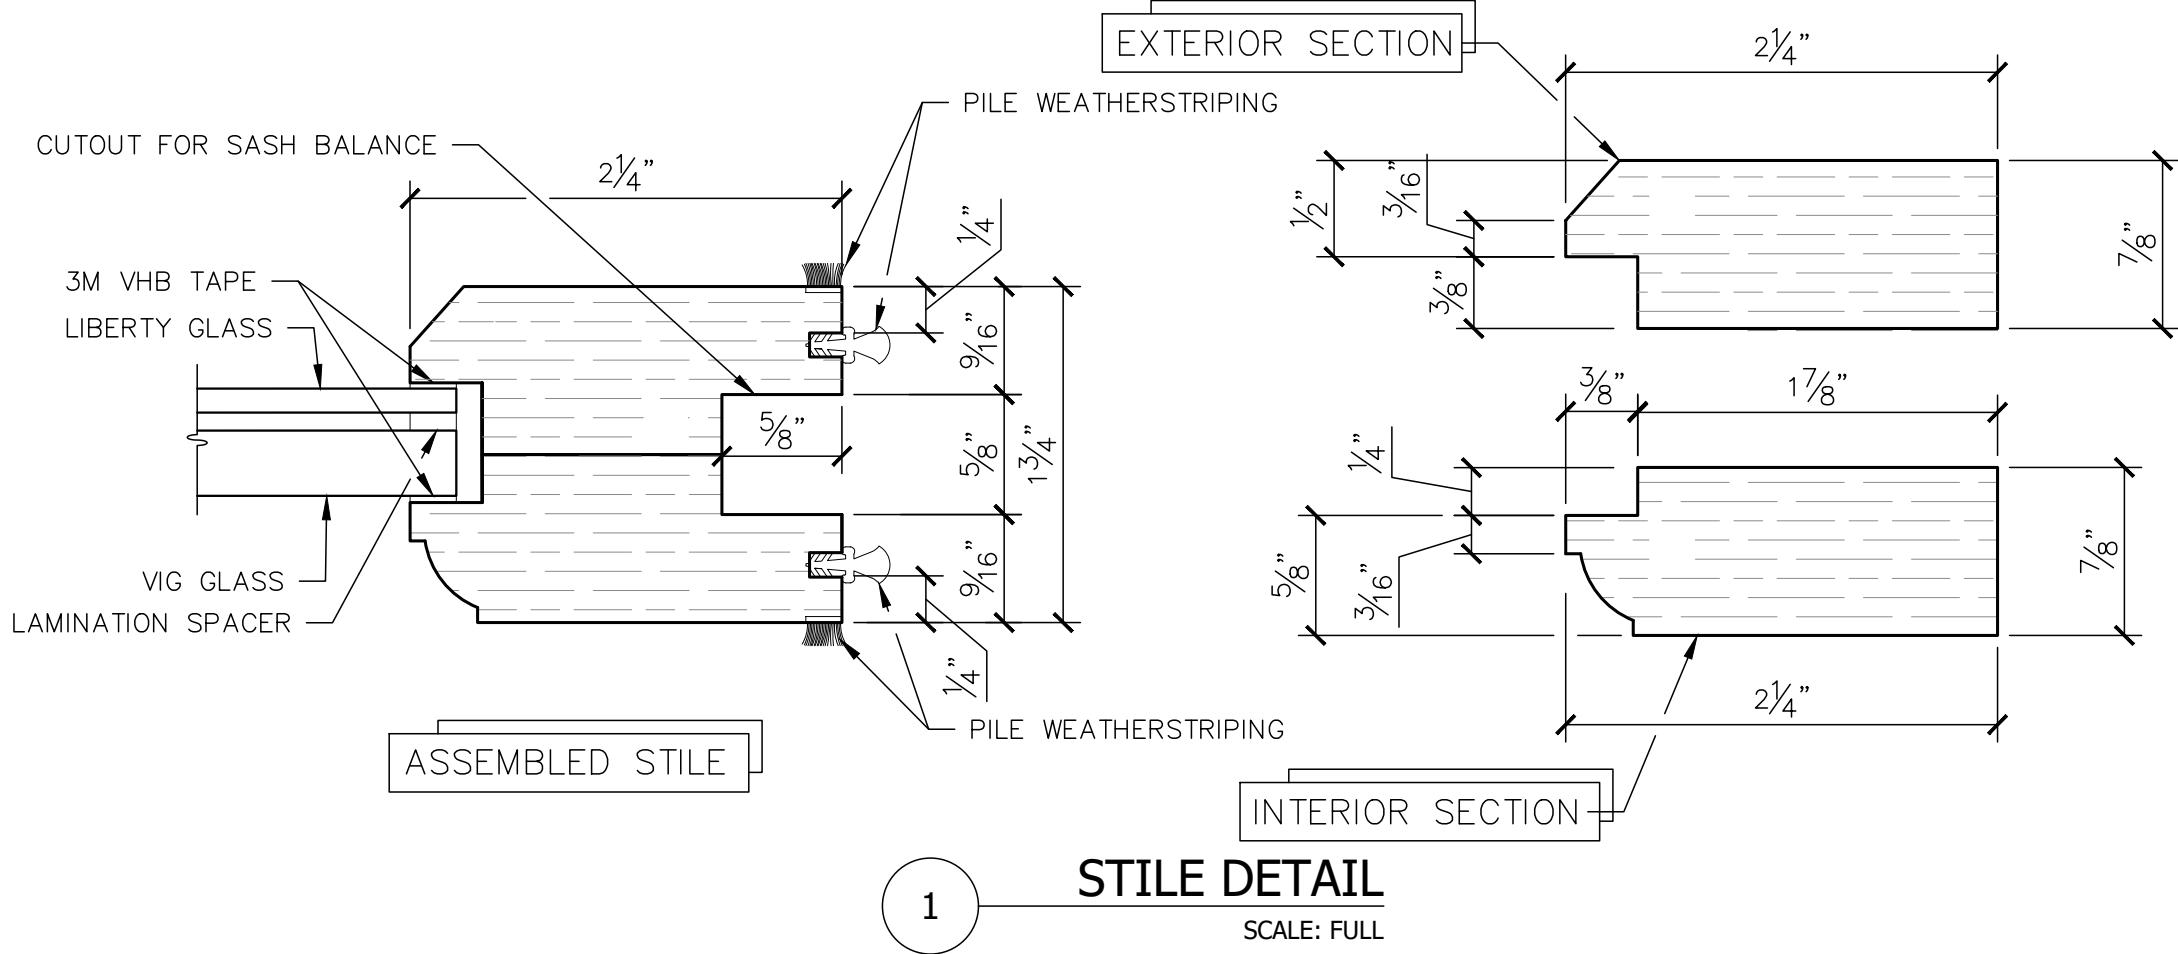

DRAWINGS PROVIDED BY:
The Cooper Group LLC

25 White Rock Road Pawcatuck, CT 06379
Phone: 860-599-2481 Fax: 860-599-1071
www.thecoopergroupct.com

THESE DRAWINGS ARE DESIGNED IN ACCORDANCE WITH AN ACCEPTABLE STANDARD OF CARE AND ARE AN ACCURATE PORTRAYAL OF STANDARD CONSTRUCTION METHODS. WHILE THE PLANS WERE DESIGNED FOR GENERAL CONSTRUCTION, INDIVIDUAL STATE AND/OR LOCAL AUTHORITIES MAY REQUIRE MODIFICATIONS DUE TO MORE STRINGENT LOCAL REGULATIONS. GENERAL CONTRACTOR, WITH THE CLIENT/OWNER, TO REVIEW PLANS AND ENSURE THAT THE SET CONFORMS TO ALL SUCH RESTRICTIONS IN THE MUNICIPALITY IN WHICH THE PROJECT IS LOCATED. THE CLIENT/GENERAL CONTRACTOR IS RESPONSIBLE FOR THE VERIFICATION OF ALL MUNICIPAL REGULATIONS. THE COOPER GROUP DESIGN IS NOT RESPONSIBLE FOR ANY MISUSE AND/OR MISHAPS BEFORE, DURING, OR AFTER THE USE OF THESE DRAWINGS FOR CONSTRUCTION.

DISCLAIMER

THESE DRAWINGS & SPECIFICATIONS ARE THE PROPERTY OF THE COOPER GROUP AND SHALL NOT BE REPRODUCED, COPIED, OR USED AS THE BASIS FOR MANUFACTURING OR SALES WITHOUT THE PERMISSION OF THE COOPER GROUP

REVISIONS:

ARCHITECT/DESIGNER:

PROJECT:
Suffolk University

148 Cambridge St.
Boston, MA 02114

DRAWING INFO:
Ridgeway Building Window Replacement

FULL SCALE DETAILS

DATE SUBMITTED: DATE RESUBMITTED: P/N SIGNATURE TO CORRECT & RELEASE:

DATE

DATE






MG

25-005

D1

SHEET 4 OF 5

MOVE / PHASE

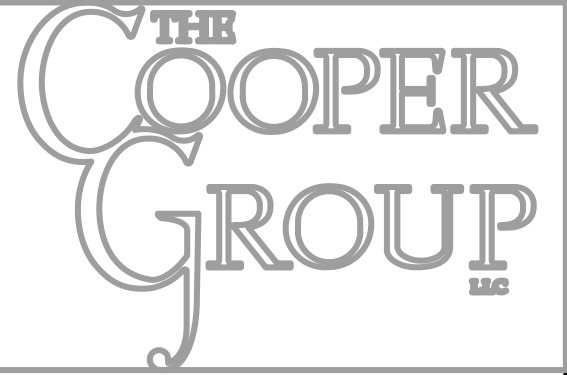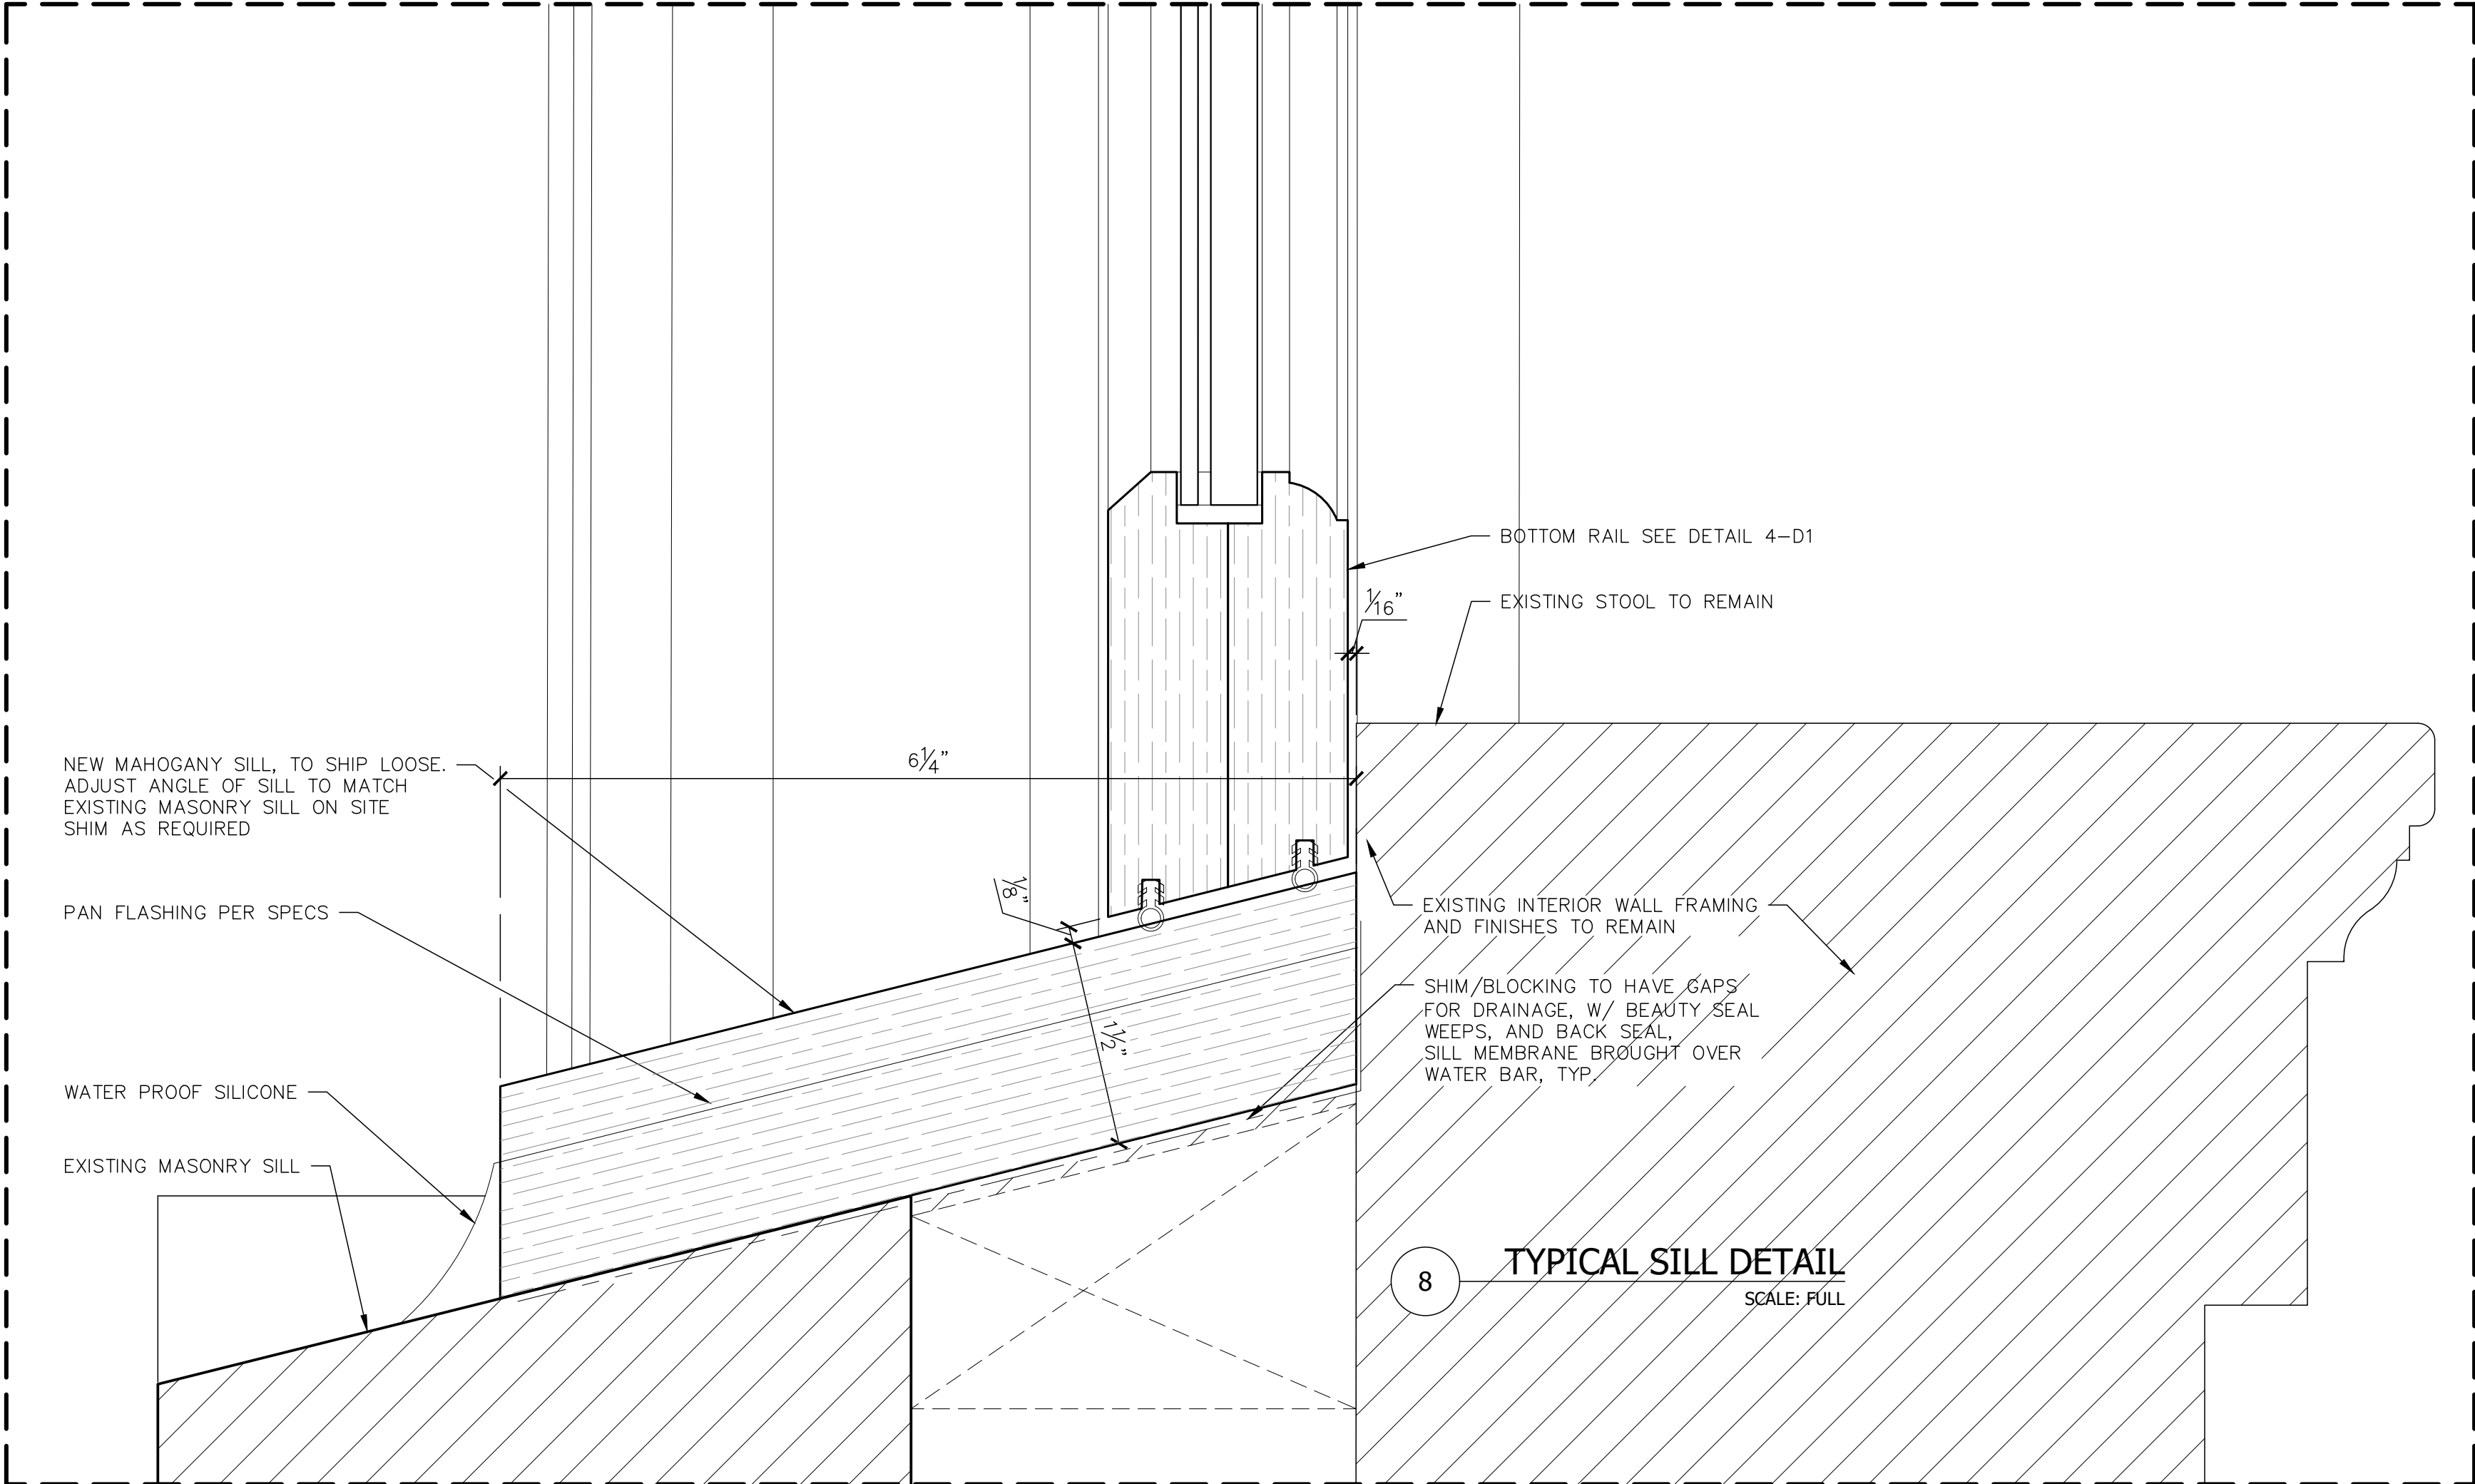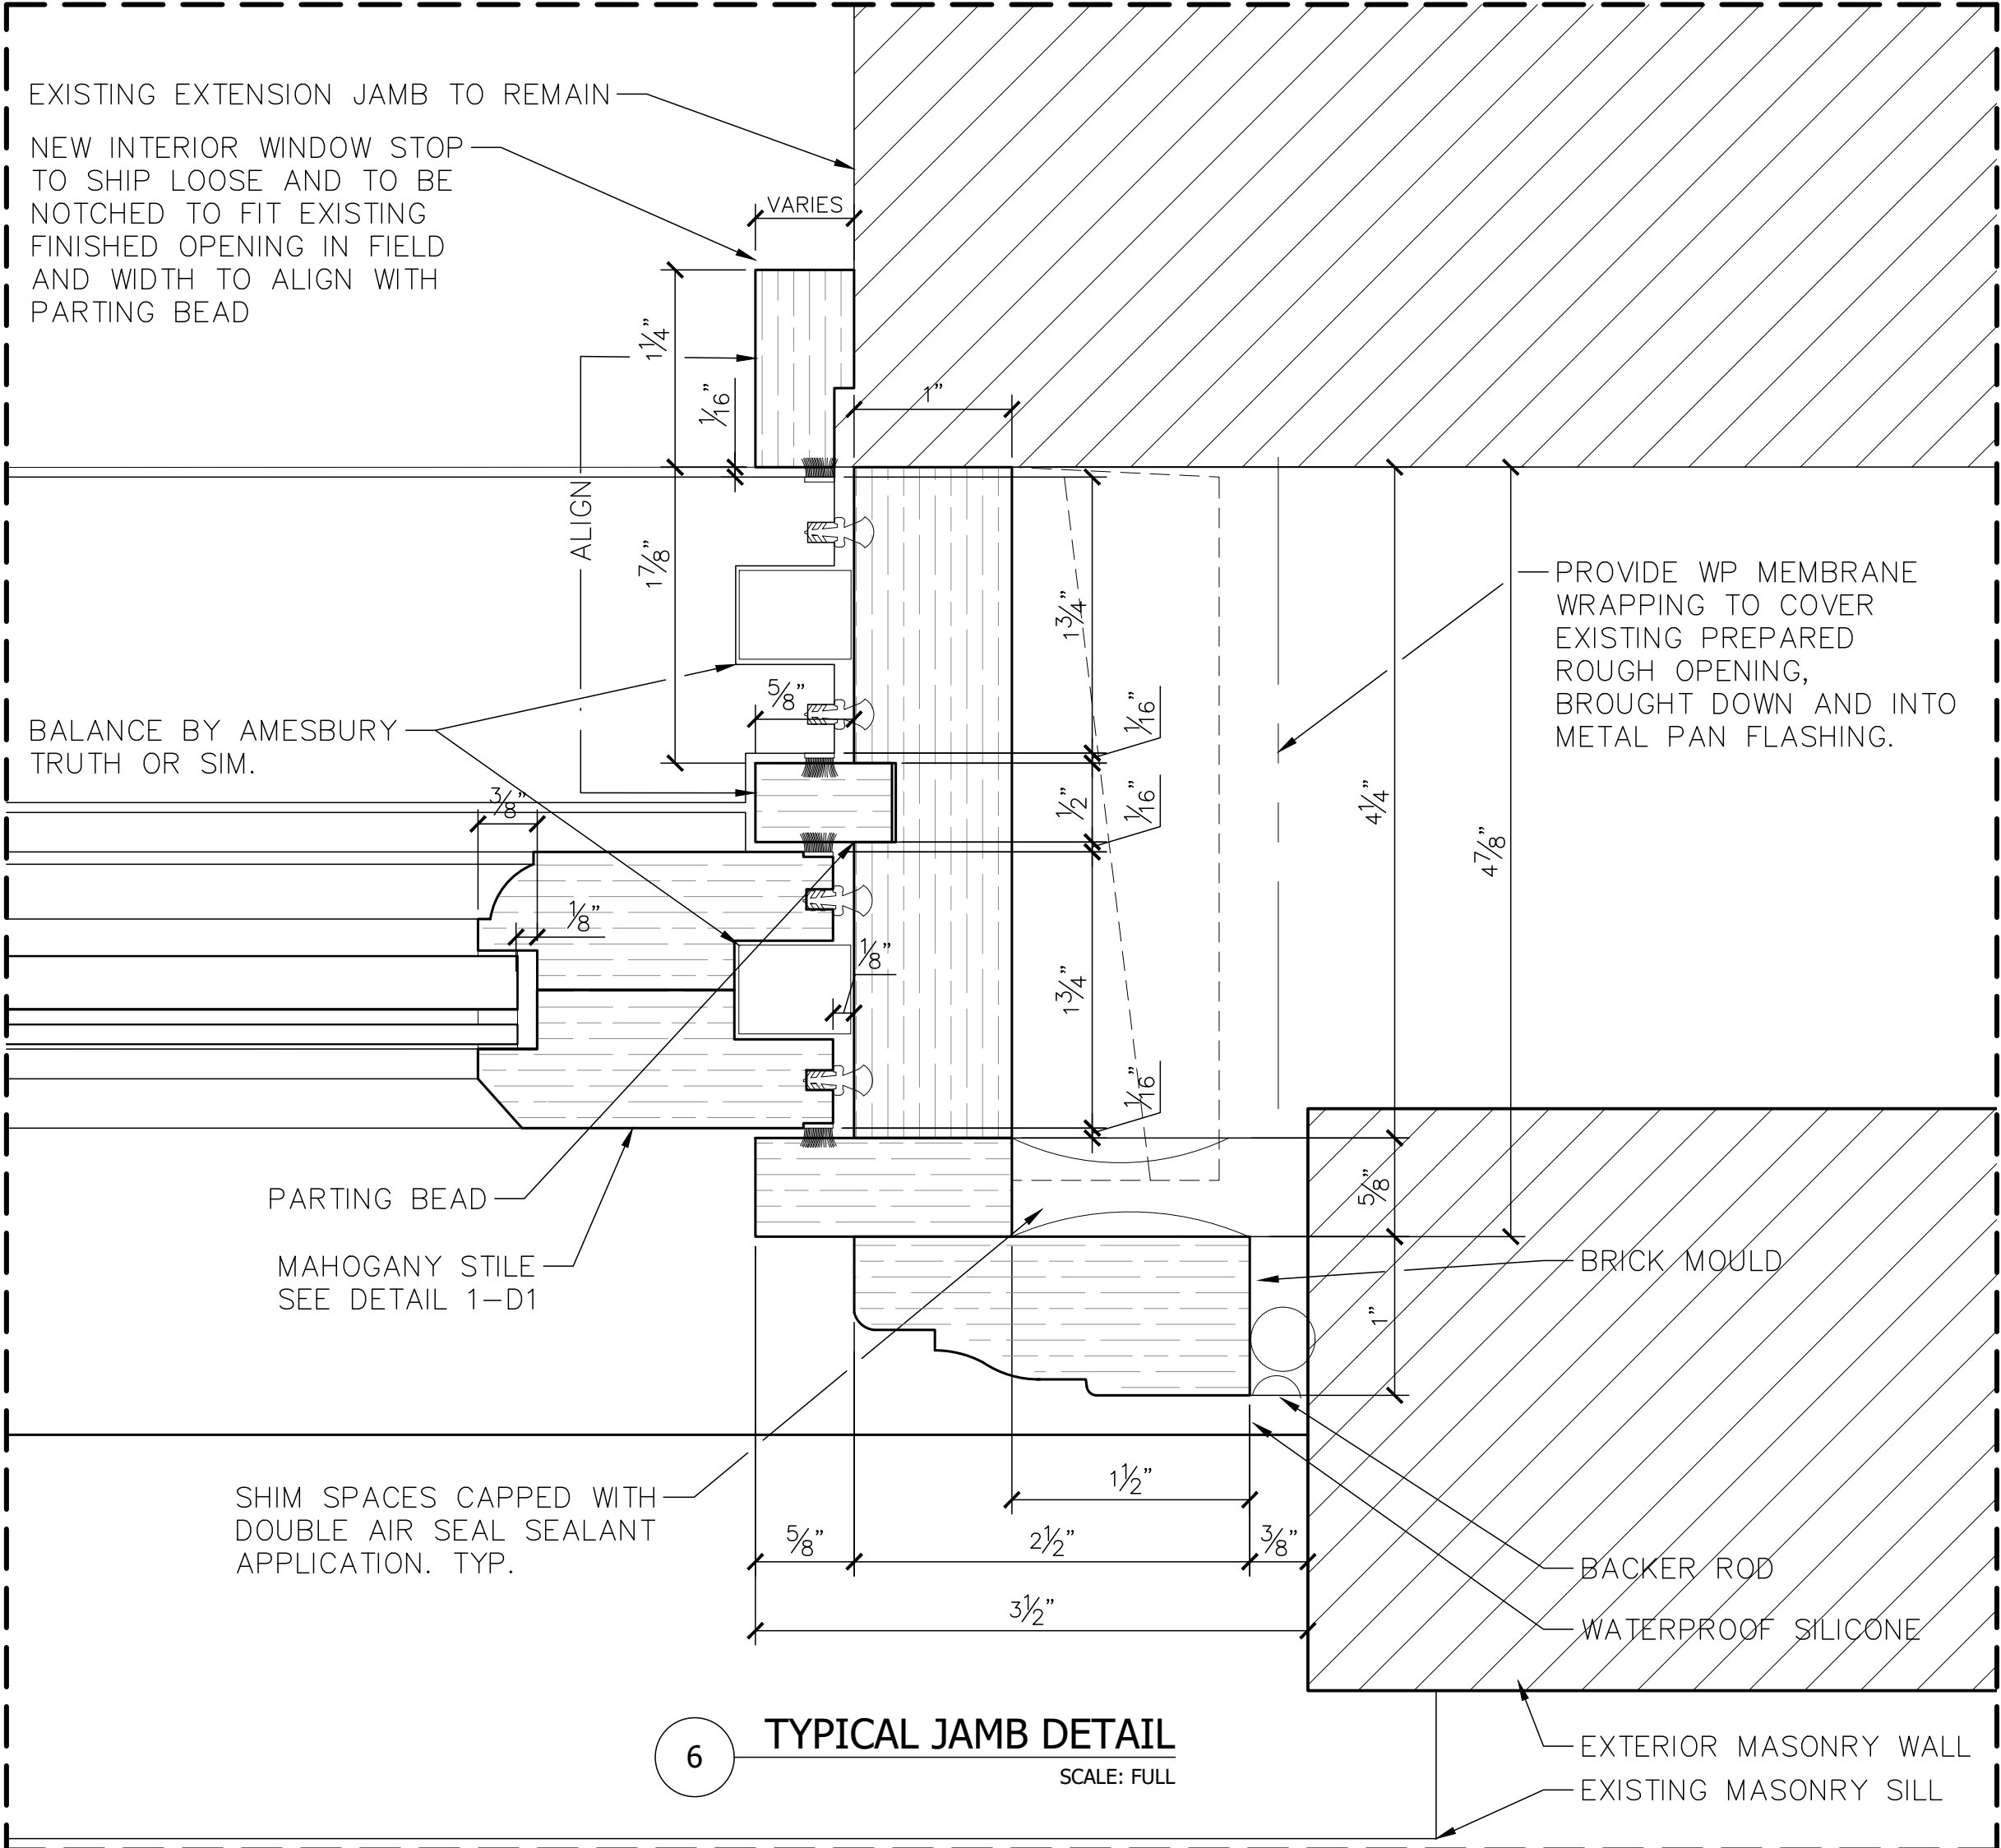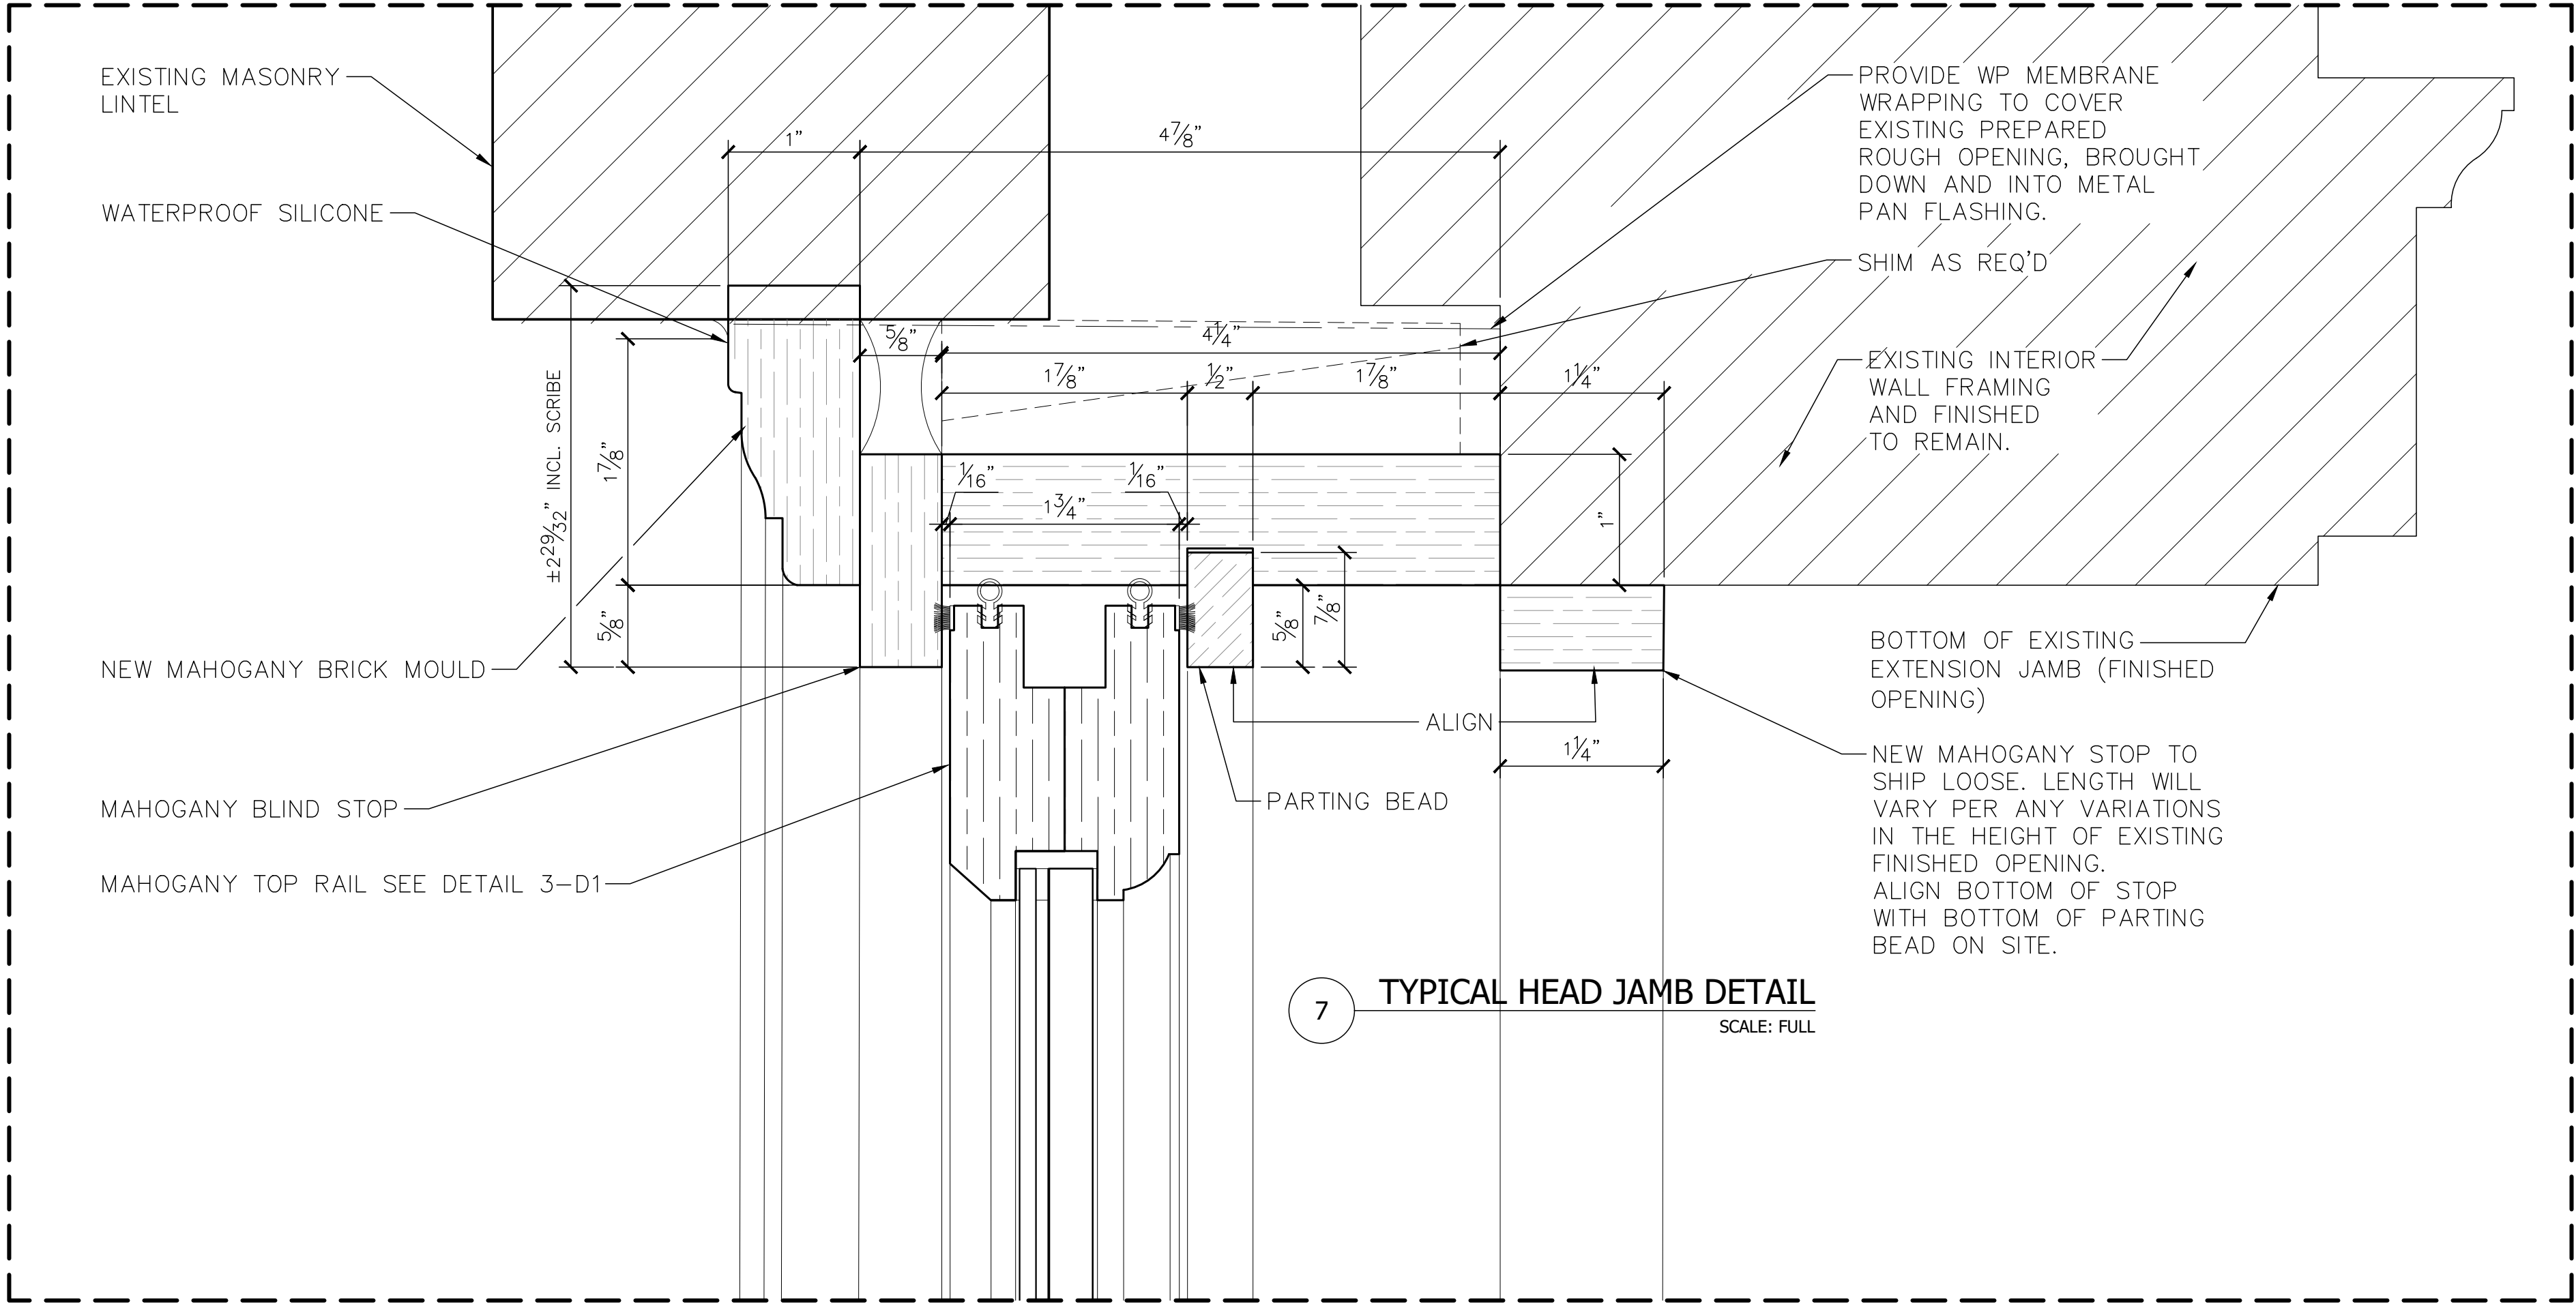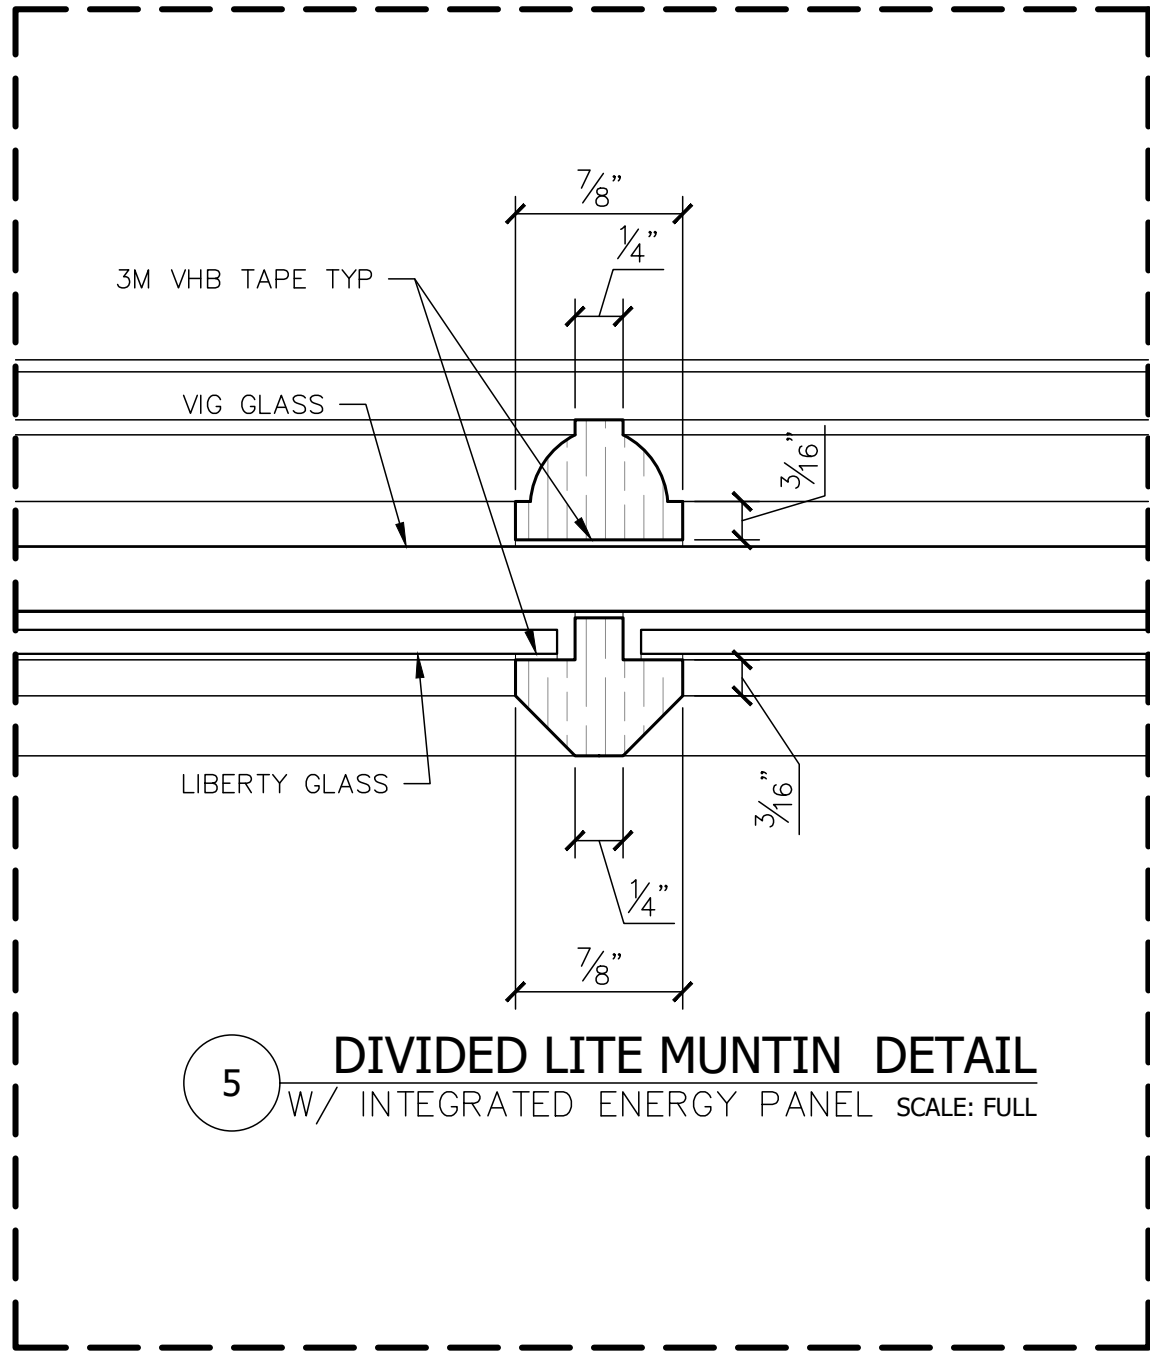

DRAWINGS PROVIDED BY:
The Cooper Group LLC
25 White Rock Road Pawcatuck, CT 06379
Phone: 860-599-2481 Fax: 860-599-1071
www.thecoopergroupct.com

THESE DRAWINGS ARE DESIGNED IN ACCORDANCE WITH AN ACCEPTABLE STANDARD OF CARE AND ARE AN ACCURATE PORTRAYAL OF STANDARD CONSTRUCTION METHODS. WHILE THE PLANS WERE DESIGNED FOR GENERAL CONSTRUCTION, INDIVIDUAL STATE AND/OR LOCAL AUTHORITIES MAY REQUIRE MODIFICATIONS DUE TO MORE STRINGENT LOCAL REGULATIONS. GENERAL CONTRACTOR, WITH THE CLIENT/OWNER, TO REVIEW PLANS AND ENSURE THAT THE SET CONFORMS TO ALL SUCH RESTRICTIONS IN THE MUNICIPALITY IN WHICH THE PROJECT IS LOCATED. THE CLIENT/GENERAL CONTRACTOR IS RESPONSIBLE FOR THE VERIFICATION OF ALL MUNICIPAL REGULATIONS. THE COOPER GROUP DESIGN IS NOT RESPONSIBLE FOR ANY MISUSE AND/OR MISHAPS BEFORE, DURING, OR AFTER THE USE OF THESE DRAWINGS FOR CONSTRUCTION.

DISCLAIMER
THESE DRAWINGS & SPECIFICATIONS ARE THE PROPERTY OF THE COOPER GROUP AND SHALL NOT BE REPRODUCED, COPIED, OR USED AS THE BASIS FOR MANUFACTURING OR SALES WITHOUT THE PERMISSION OF THE COOPER GROUP

REVISIONS:			

PROJECT: Suffolk University 148 Cambridge St. Boston, MA 02114		ARCHITECT/DRAWN BY: MG		DATE SUBMITTED 03/25/2025		DATE DATE	
JOB NO:		DRAWING INFO: Ridgeway Building Window Replacement		DATE SUBMITTED		DATE	
DRAWING NO:		FULL SCALE DETAILS		DATE SUBMITTED		DATE	
SHEET		DATE CREATED:		DATE SUBMITTED		DATE	
MOVE / PHASE		DATE SUBMITTED		DATE SUBMITTED		DATE	
25-005		DATE SUBMITTED		DATE SUBMITTED		DATE	
D2		DATE SUBMITTED		DATE SUBMITTED		DATE	
4		DATE SUBMITTED		DATE SUBMITTED		DATE	
OF		DATE SUBMITTED		DATE SUBMITTED		DATE	
5		DATE SUBMITTED		DATE SUBMITTED		DATE	