

REQUIRED SECOND EGRESS

55 PHILLIPS STREET


BOSTON MA 02108

12/30/24


FRANK MCGUIRE ARCHITECTS 27 CHESTNUT STREET BOSTON MA 02108. 617 851 8090 frankmcguirearchitects@comcast.net





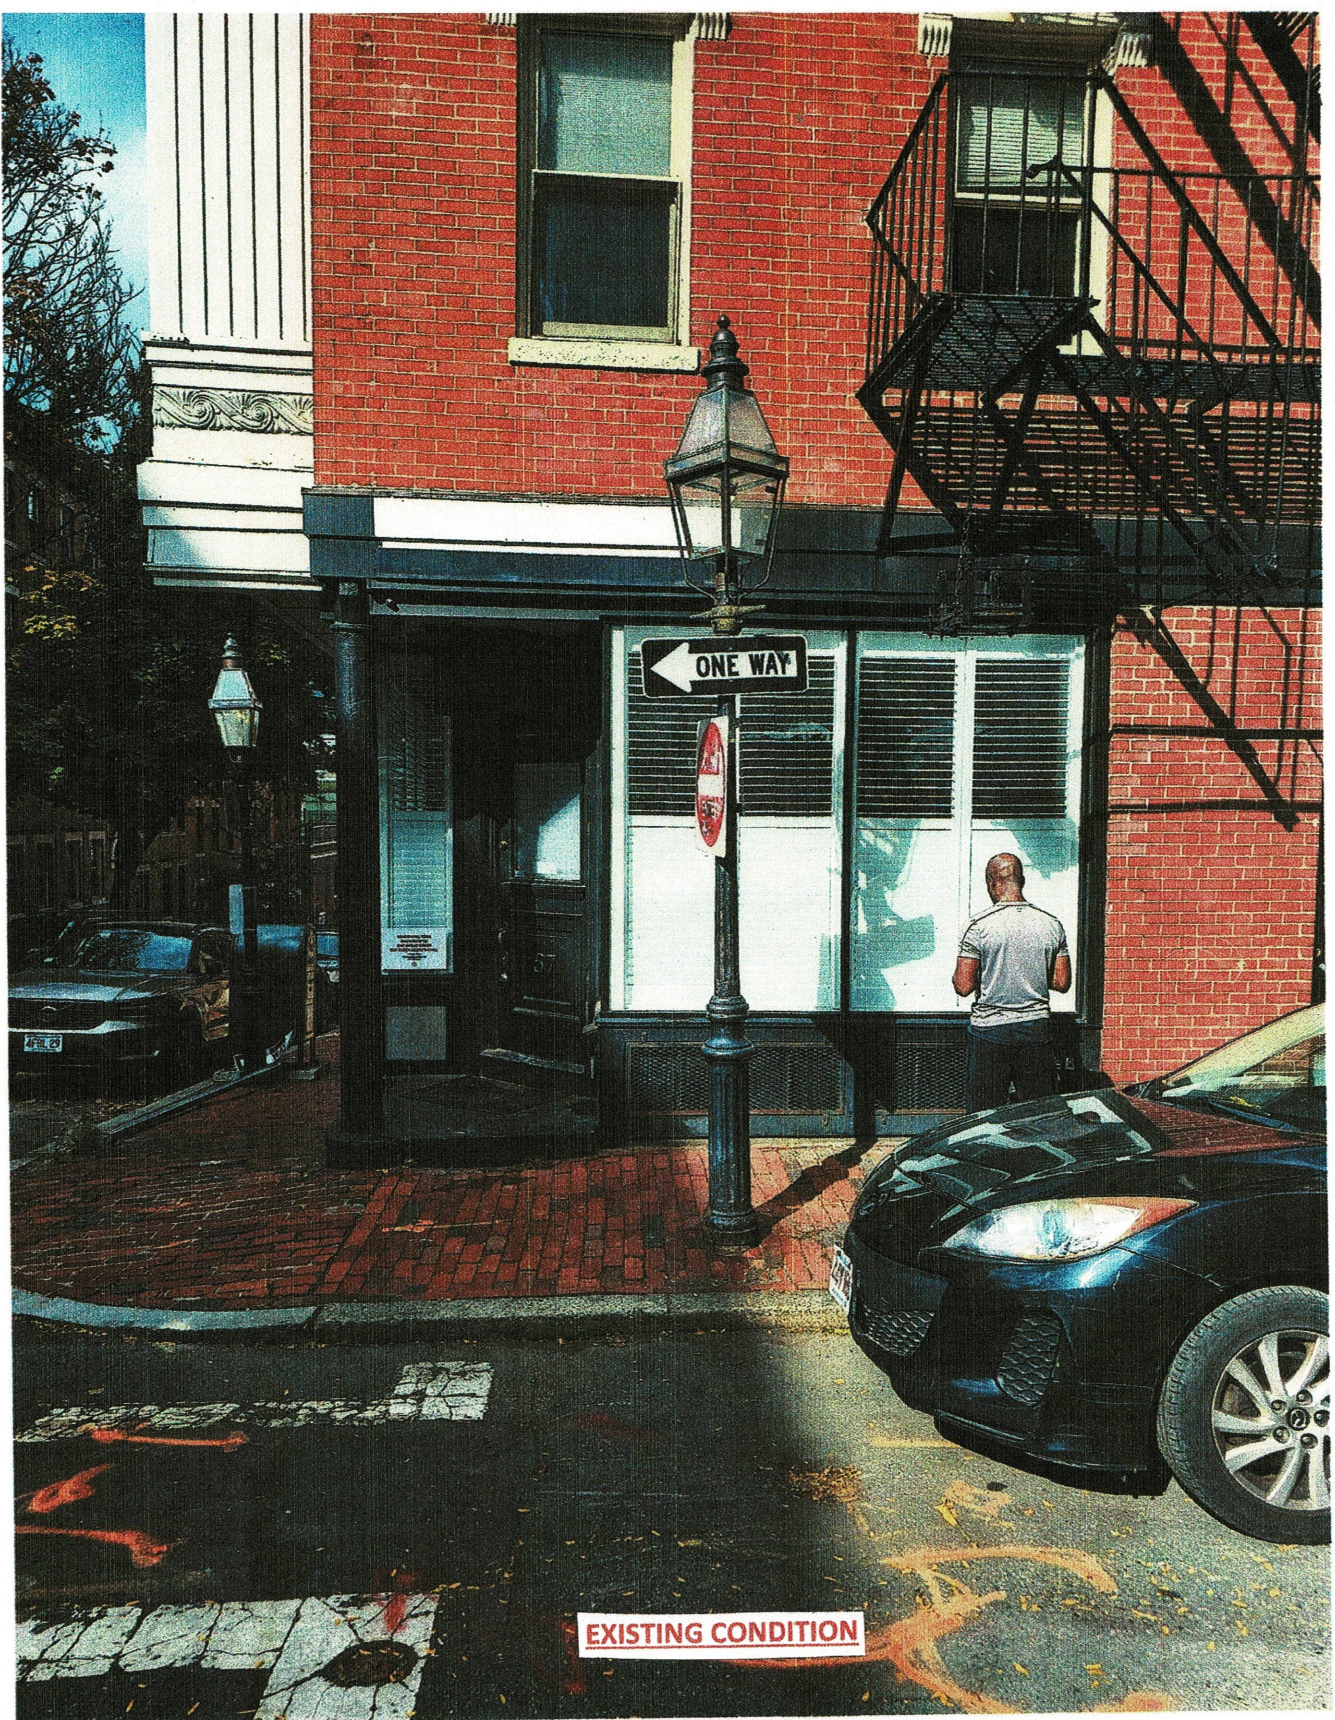

EXISTING CONDITION

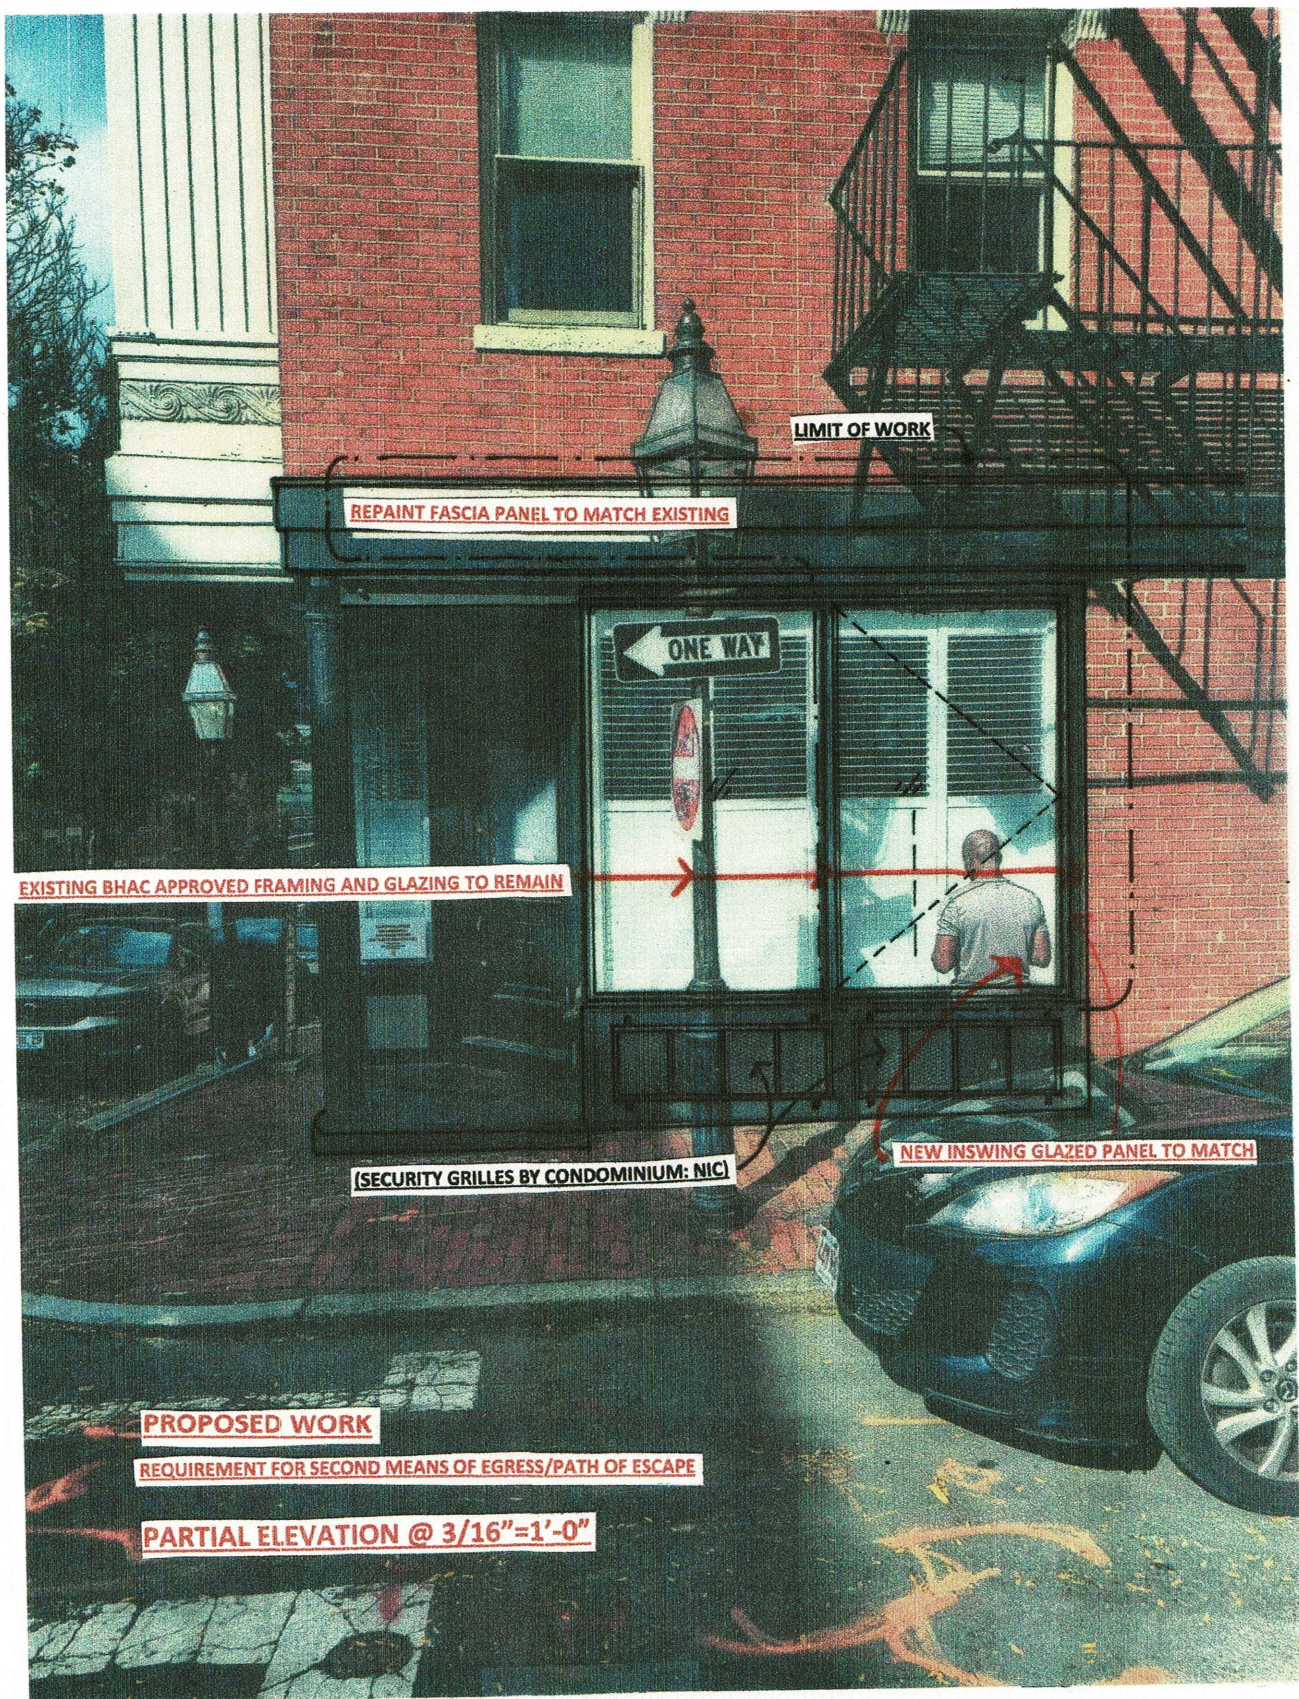

LIMIT OF WORK

REPAINT FASCIA PANEL TO MATCH EXISTING

EXISTING BHAC APPROVED FRAMING AND GLAZING TO REMAIN


(SECURITY GRILLES BY CONDOMINIUM: NIC)

NEW INSWING GLAZED PANEL TO MATCH

PROPOSED WORK

REQUIREMENT FOR SECOND MEANS OF EGRESS/PATH OF ESCAPE

PARTIAL ELEVATION @ 3/16"=1'-0"

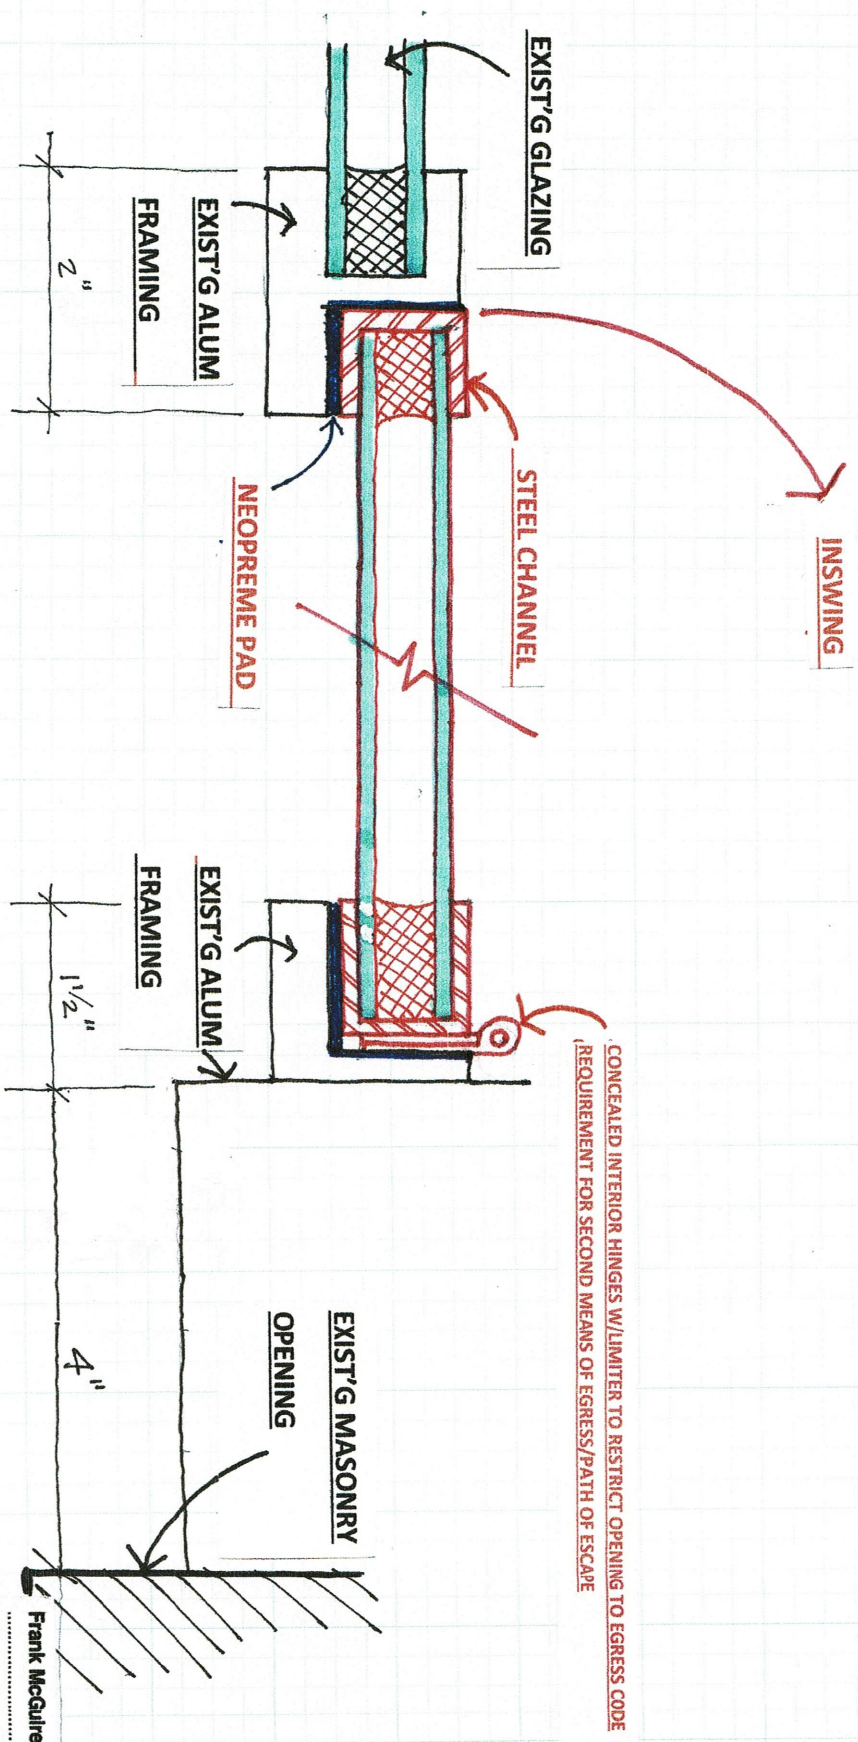

Frank McGuire Architects

Architecture • Planning • Programming

drawing *SCHEMATIC DETAIL*

project *PHILIPS STREET*

scale *FULL SIZE* date *11/6/04*

27 Chestnut Street • Boston MA 02108

tel (o) 617.742.4249

tel (m) 617.851.8090

fax 617.227.1761

email *frankmcguirearchitects@comcast.net*