




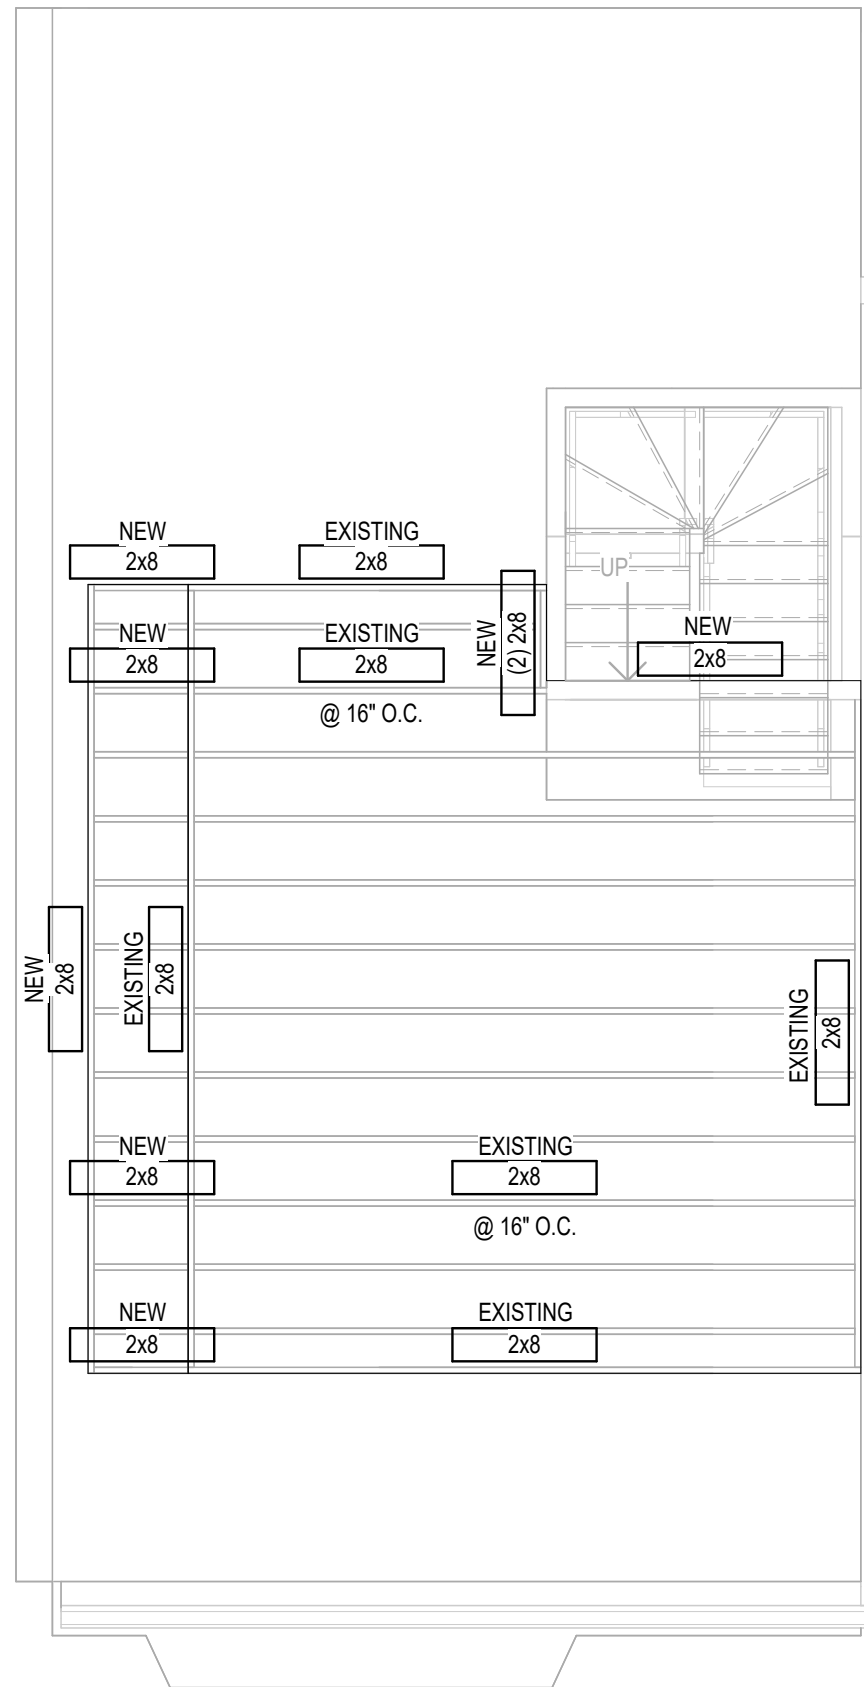


4 ROOF FRAMING
1/4" = 1'-0"

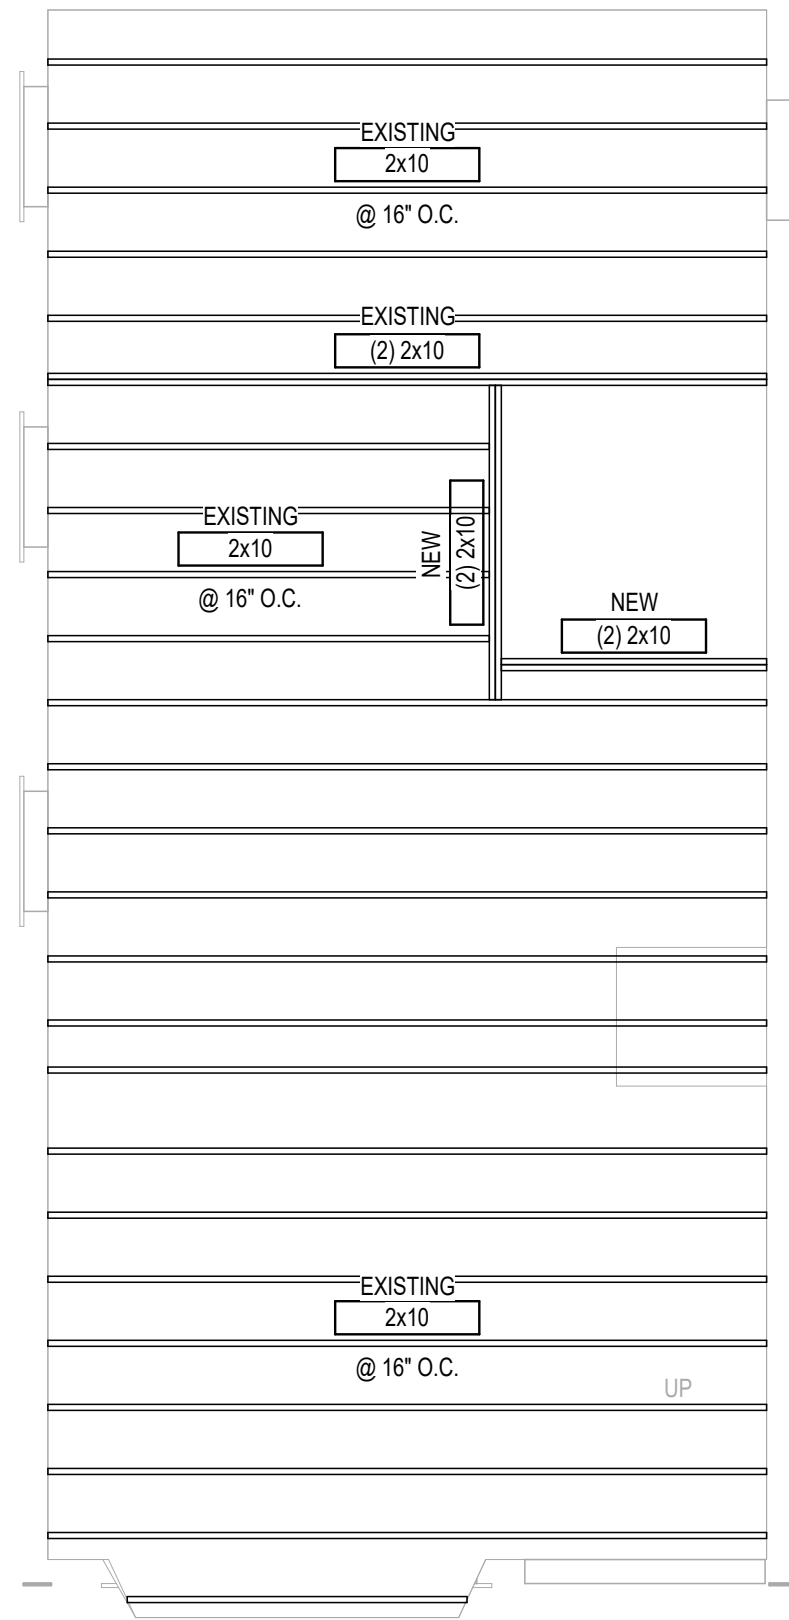

3 SECOND FLOOR FRAMING
1/4" = 1'-0"

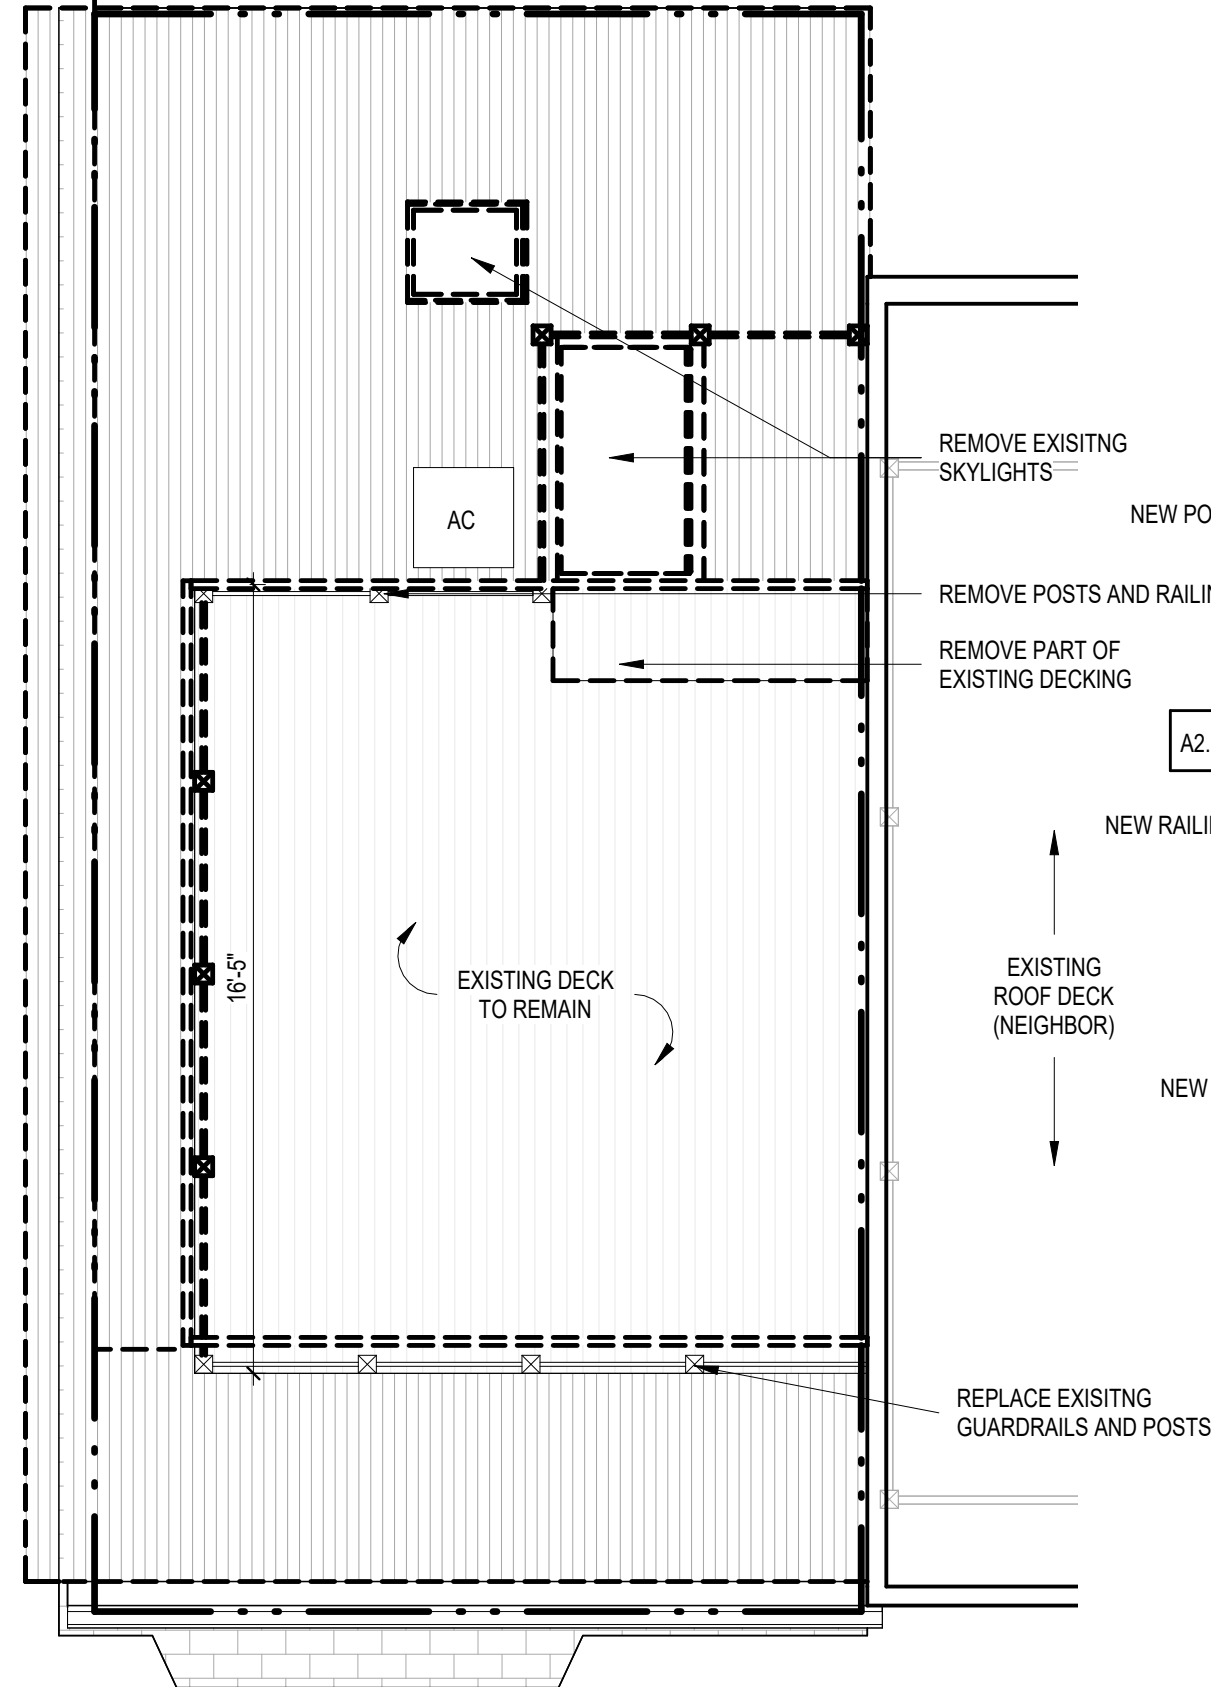


2 ROOF DEMO
1/4" = 1'-0"

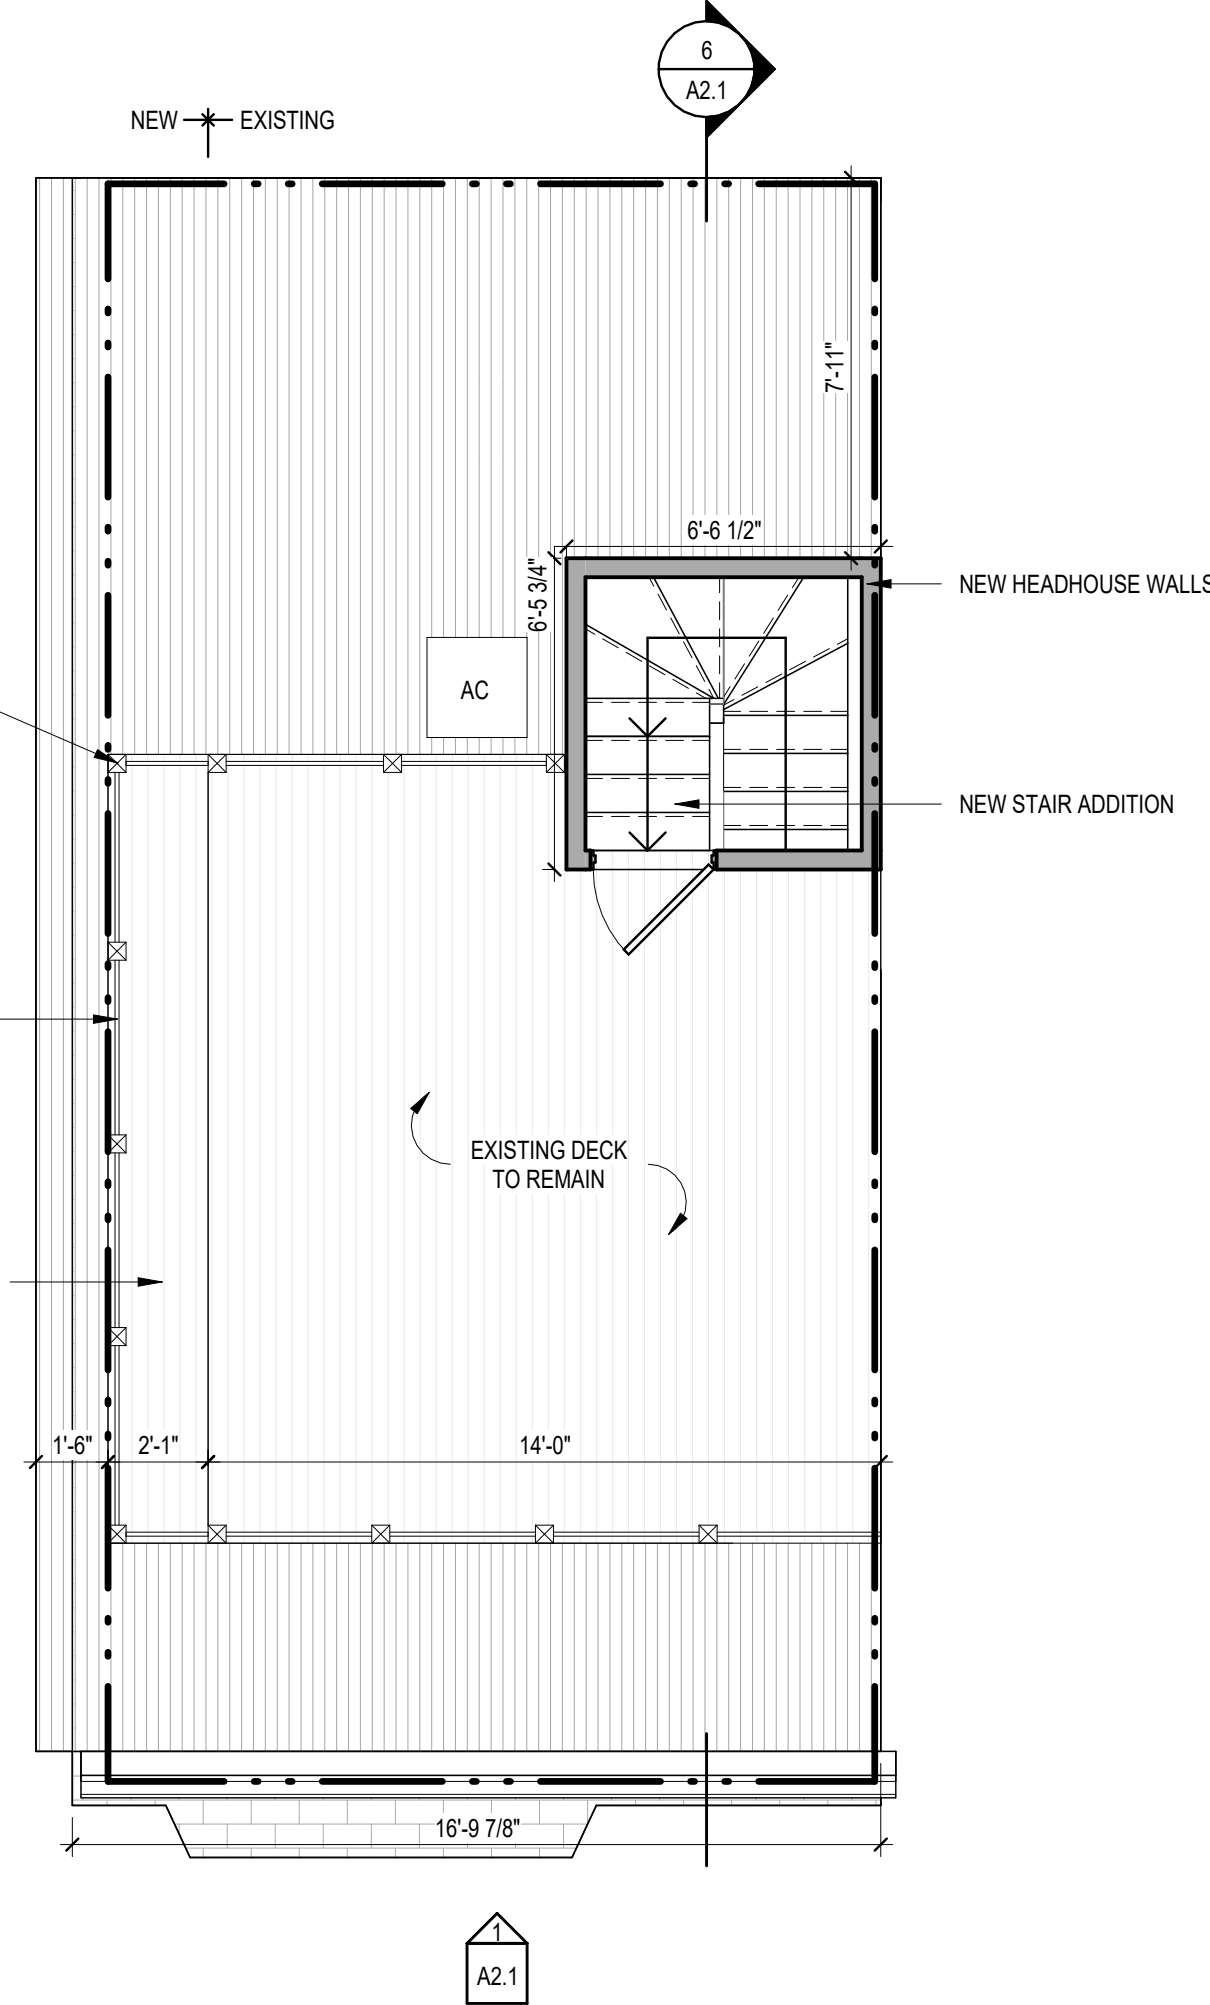

1 ROOF DECK PROPOSED
1/4" = 1'-0"

CONDITIONS LEGEND	
NEW CONSTRUCTION	
EXISTING TO REMAIN	
DEMOLISHED	

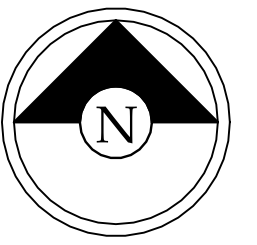

Timothy Burke
ARCHITECTURE
142 BERKELEY STREET, BOSTON MASSACHUSETTS 02116
P: 617.266.1132 | W: timothyburke.net | F: 617.266.1116




Date:	REV	DATE	DESCRIPTION	ARM

PROJECT STATUS


EXISTING AND PROPOSED
PLANS

7 Smith Court
Boston, Massachusetts

A1.1

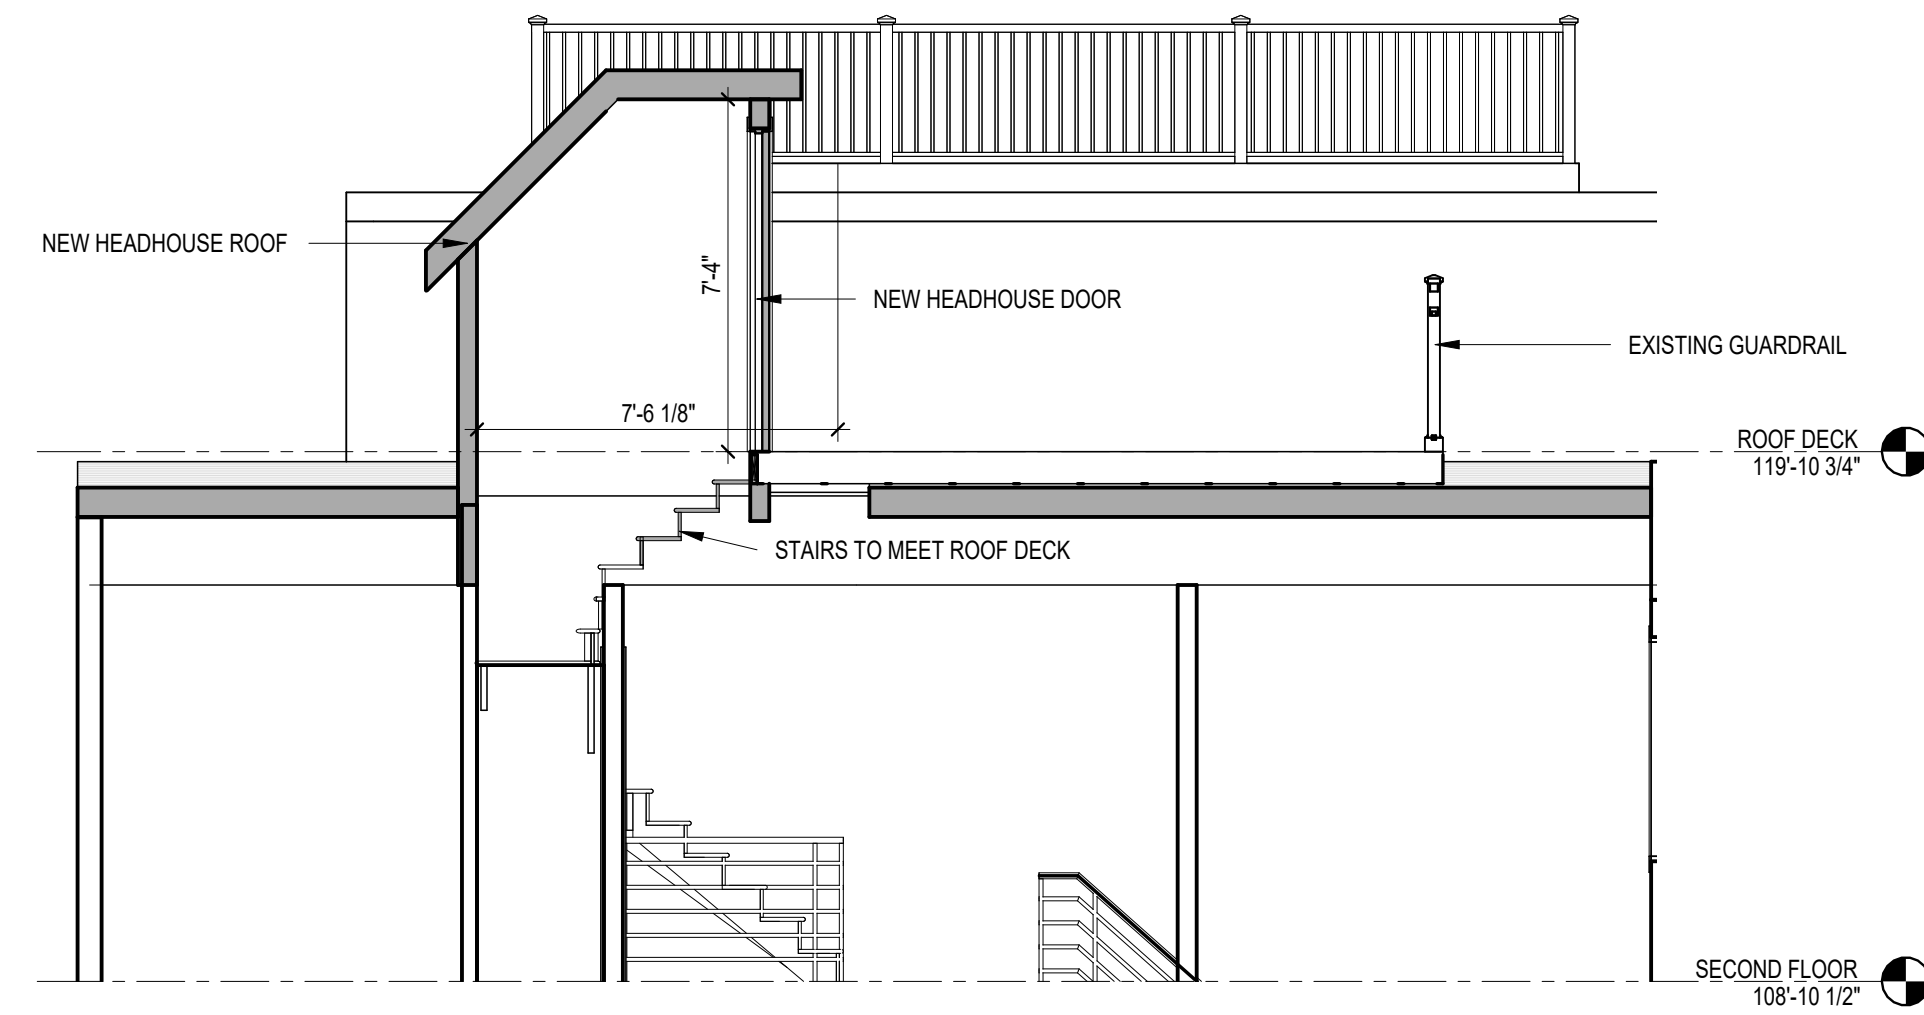


6 PROPOSED SECTION
1/4" = 1'-0"

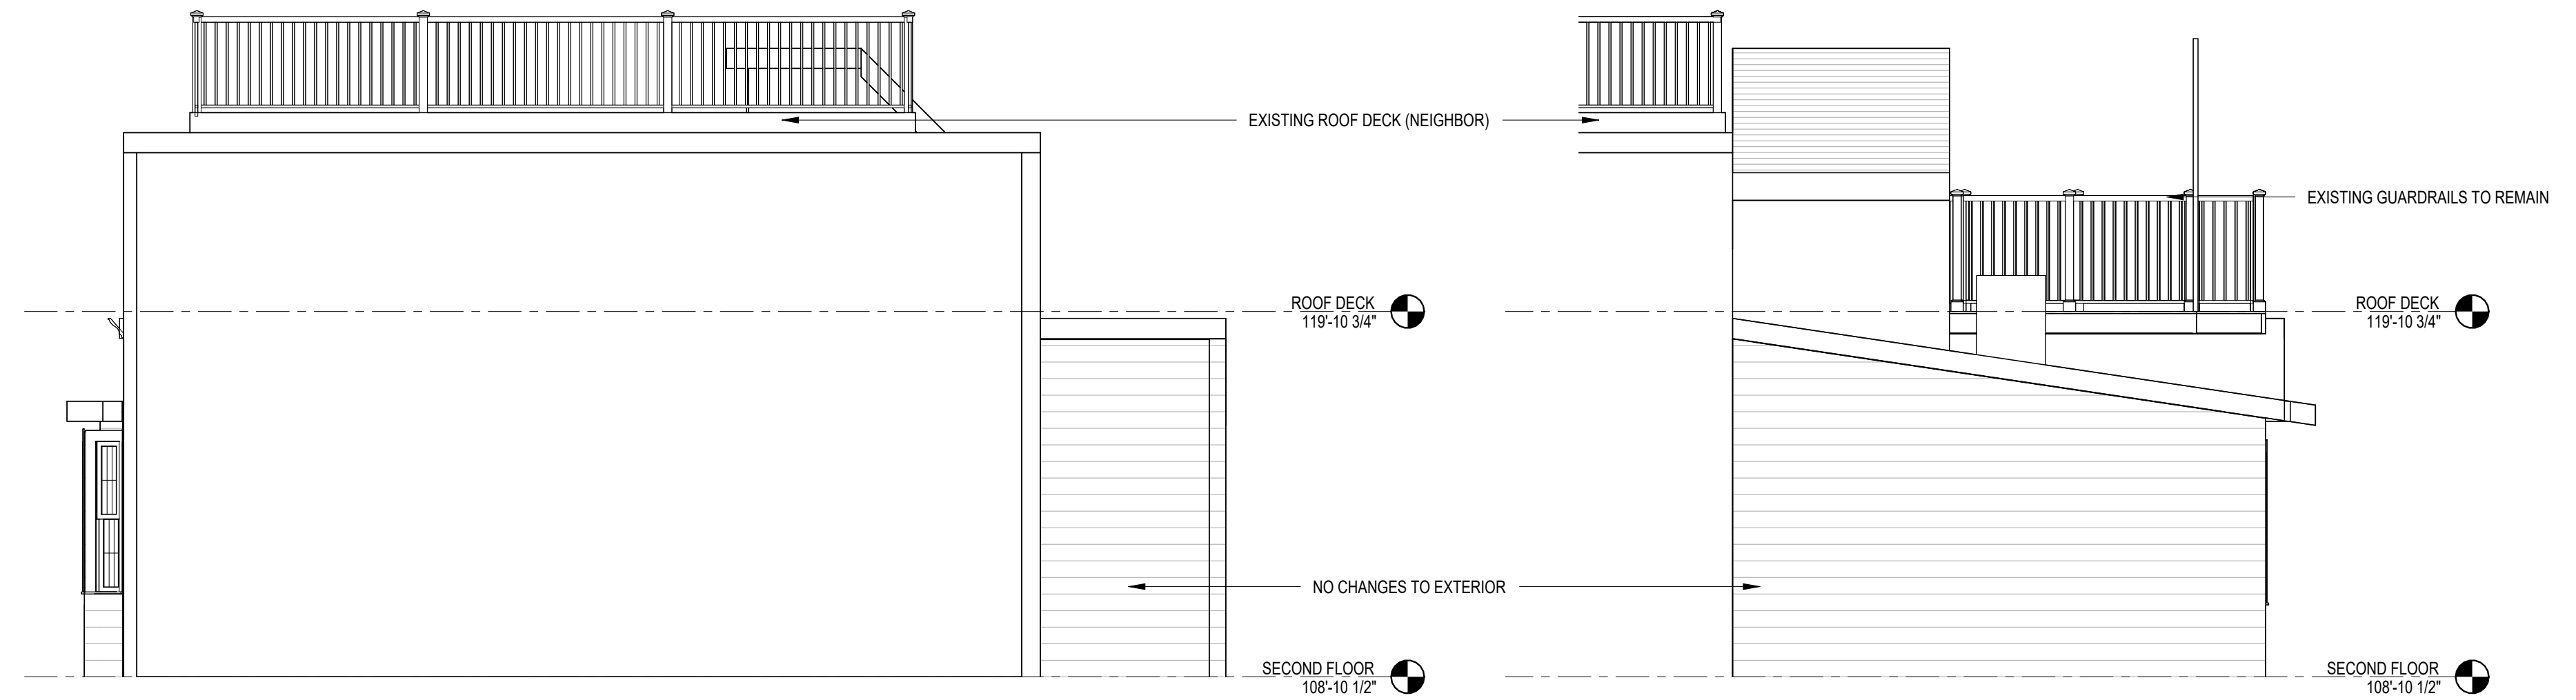


4 EAST PROPOSED
1/4" = 1'-0"

3 NORTH PROPOSED
1/4" = 1'-0"

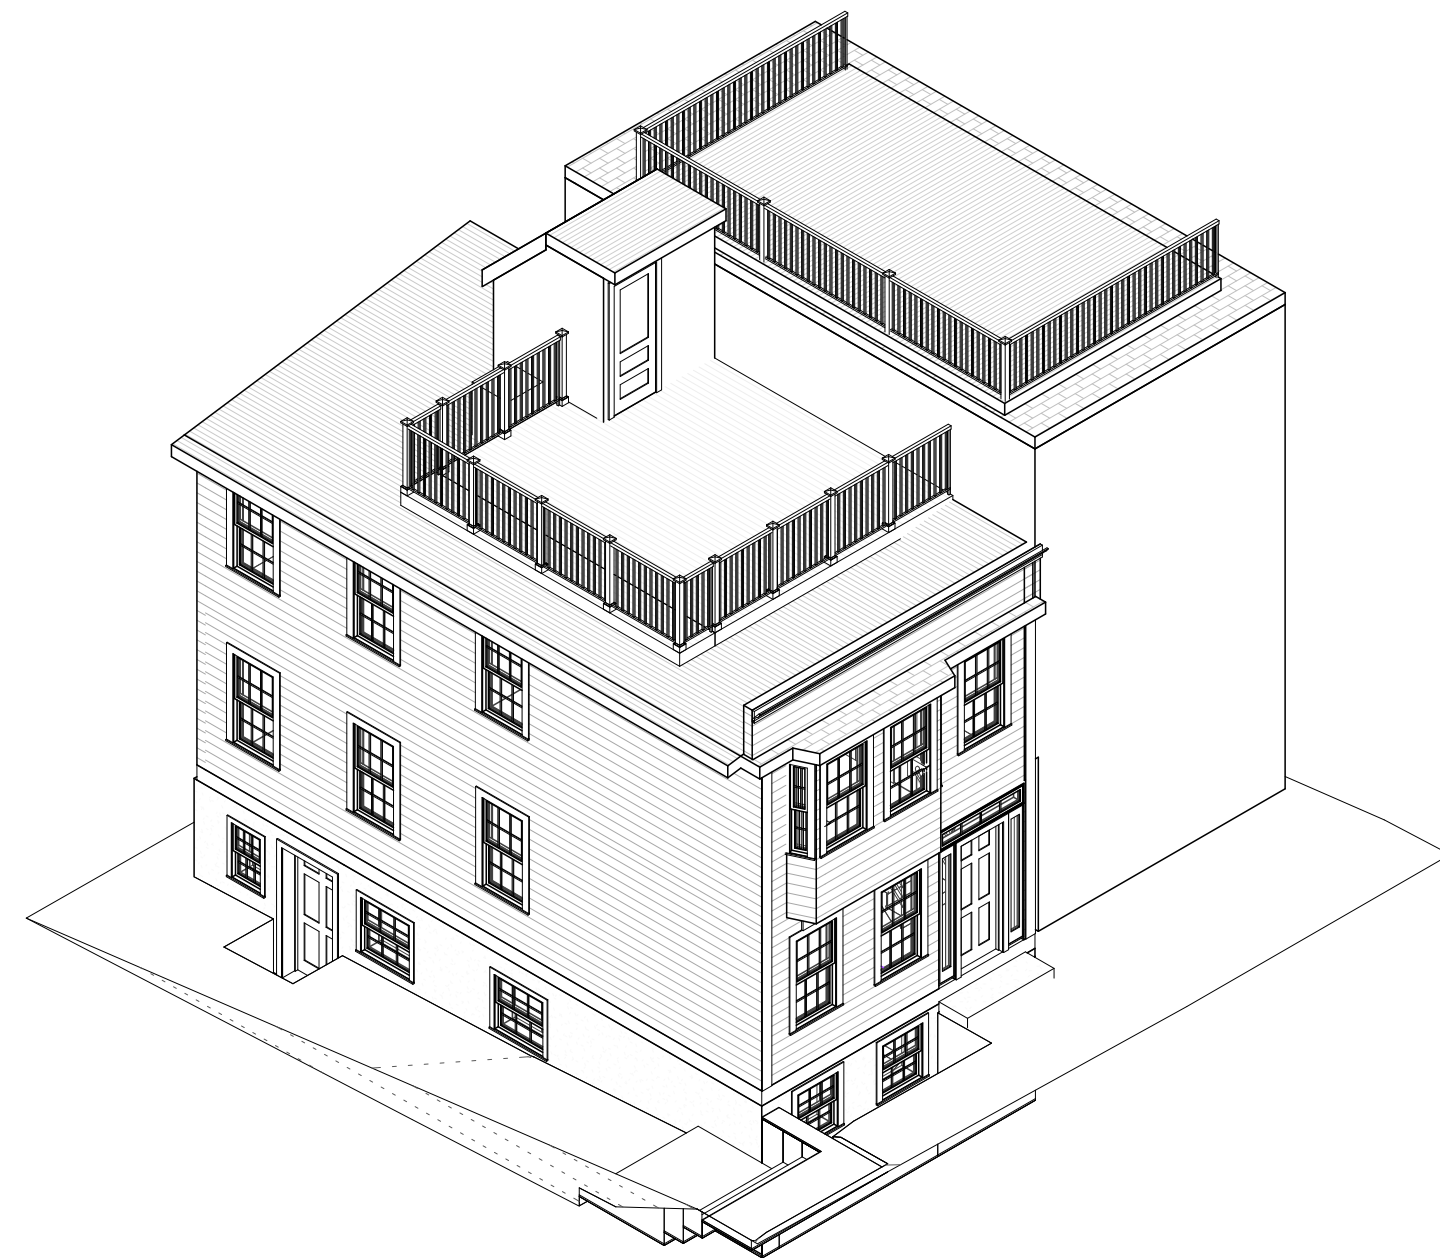

5 EXTERIOR 3D VIEW

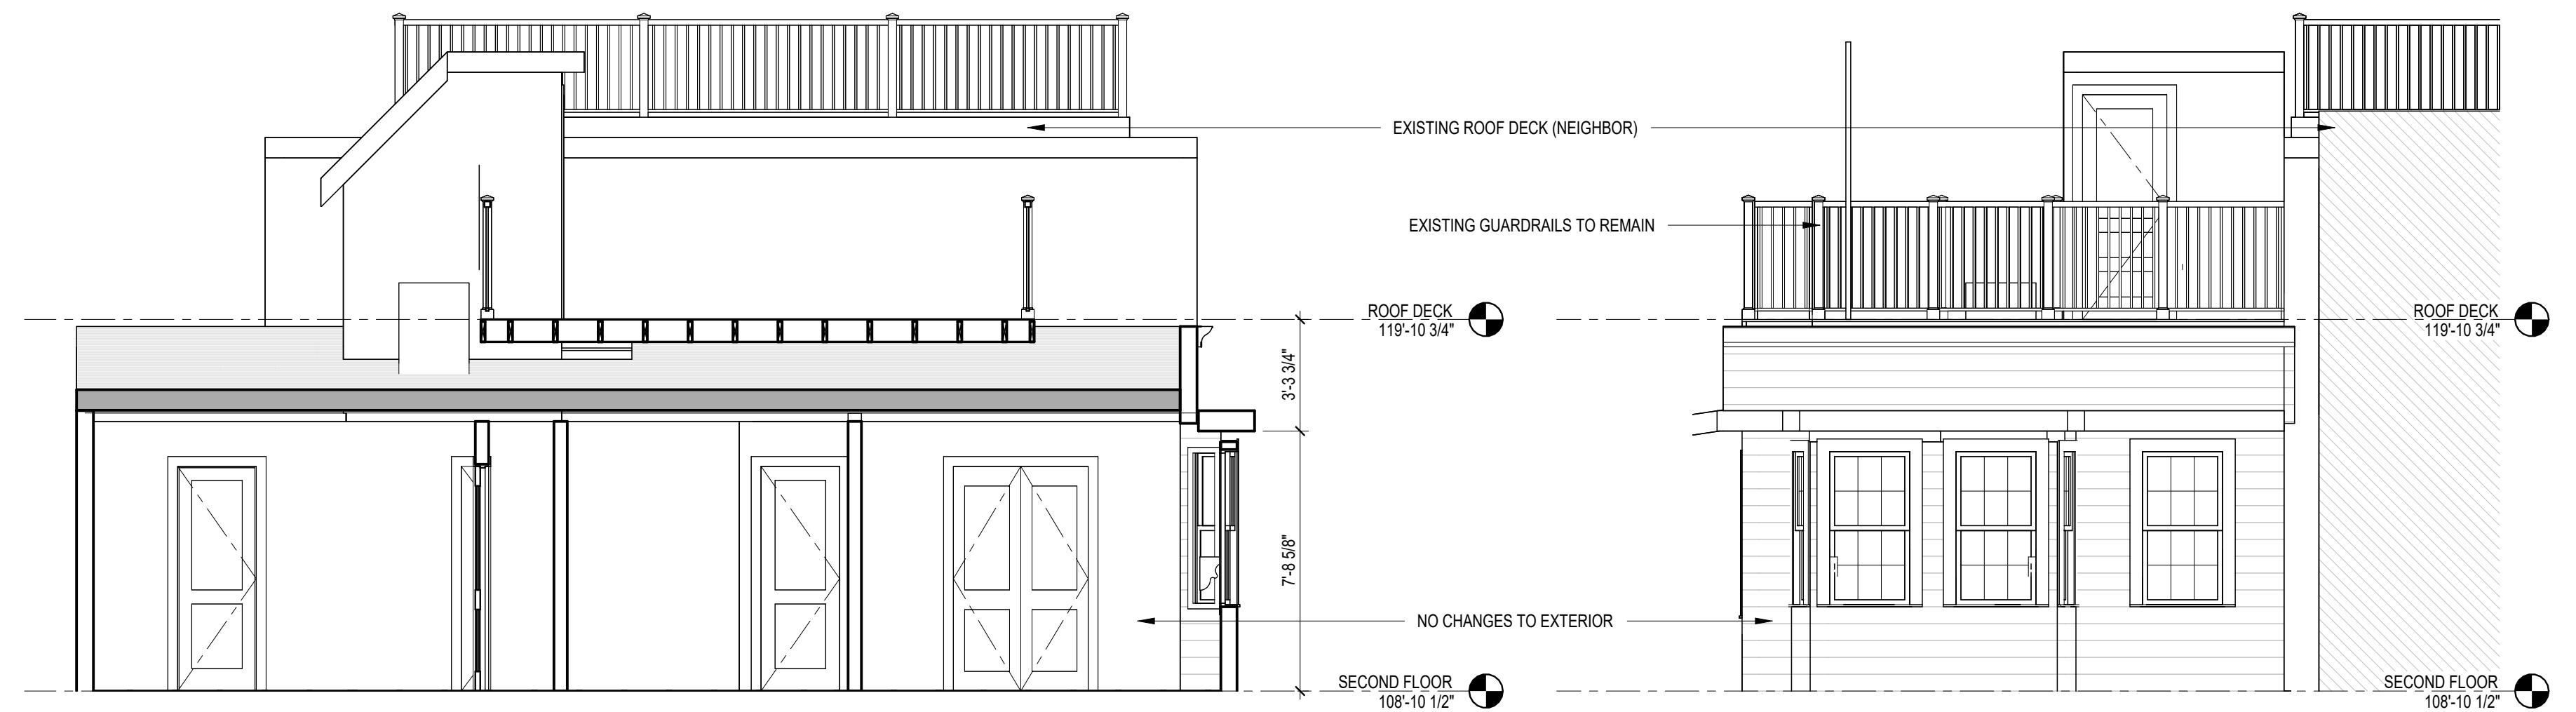

2 WEST PROPOSED
1/4" = 1'-0"

1 SOUTH PROPOSED
1/4" = 1'-0"



Date:	REV.	DATE	DESCRIPTION
08/15/2025			

PROJECT STATUS

ELEVATIONS

7 Smith Court
Boston, Massachusetts

A2.1