




1 Entrance Sign
Scale: 1 1/2" = 1' - 0"


14.44 Sq. Ft.

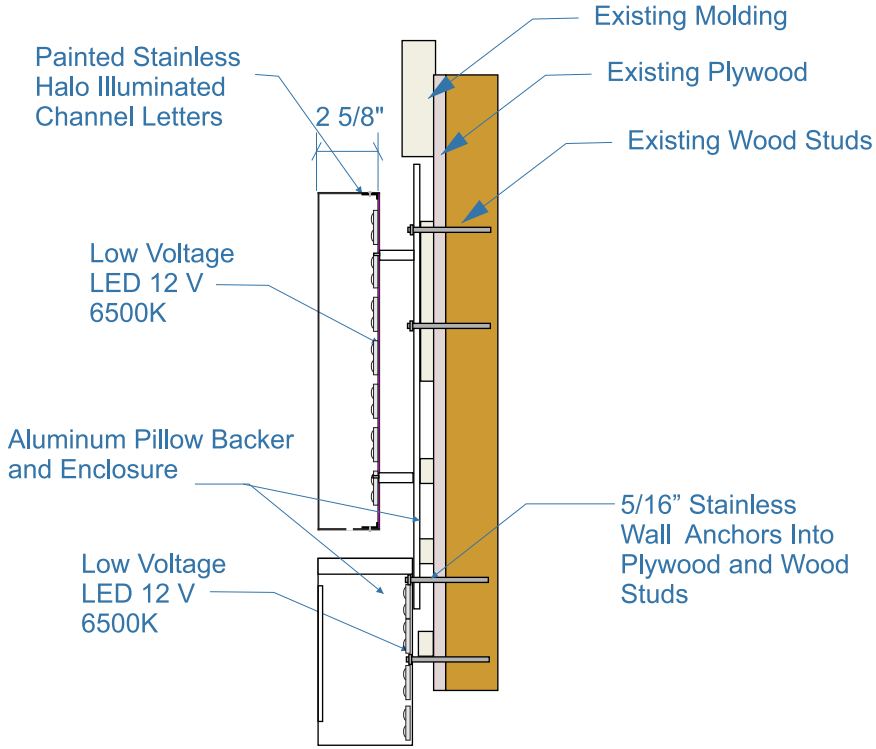

2 Entrance Sign - Halo Letter Detail
Scale: 1 1/2" = 1' - 0"

UL Underwriters Laboratories, Inc.
Listed Components and Completed Sign

 NEON COMPANY INC 150 Kuniholm Dr., Holliston, MA 01746 508-879-2663	REVISIONS: Rev 1 10/16/25 Added Color Temperature And Mounting Detail	PROJECT Jaho 1651 Washington St Boston	DRAWING TITLE Horizontal Entrance Sign	DATE: 9/22/25 SCALE: AS SHOWN DRAWN BY: IS JOB #:	DRAWING NUMBER 1.0
---	--	--	--	--	------------------------------

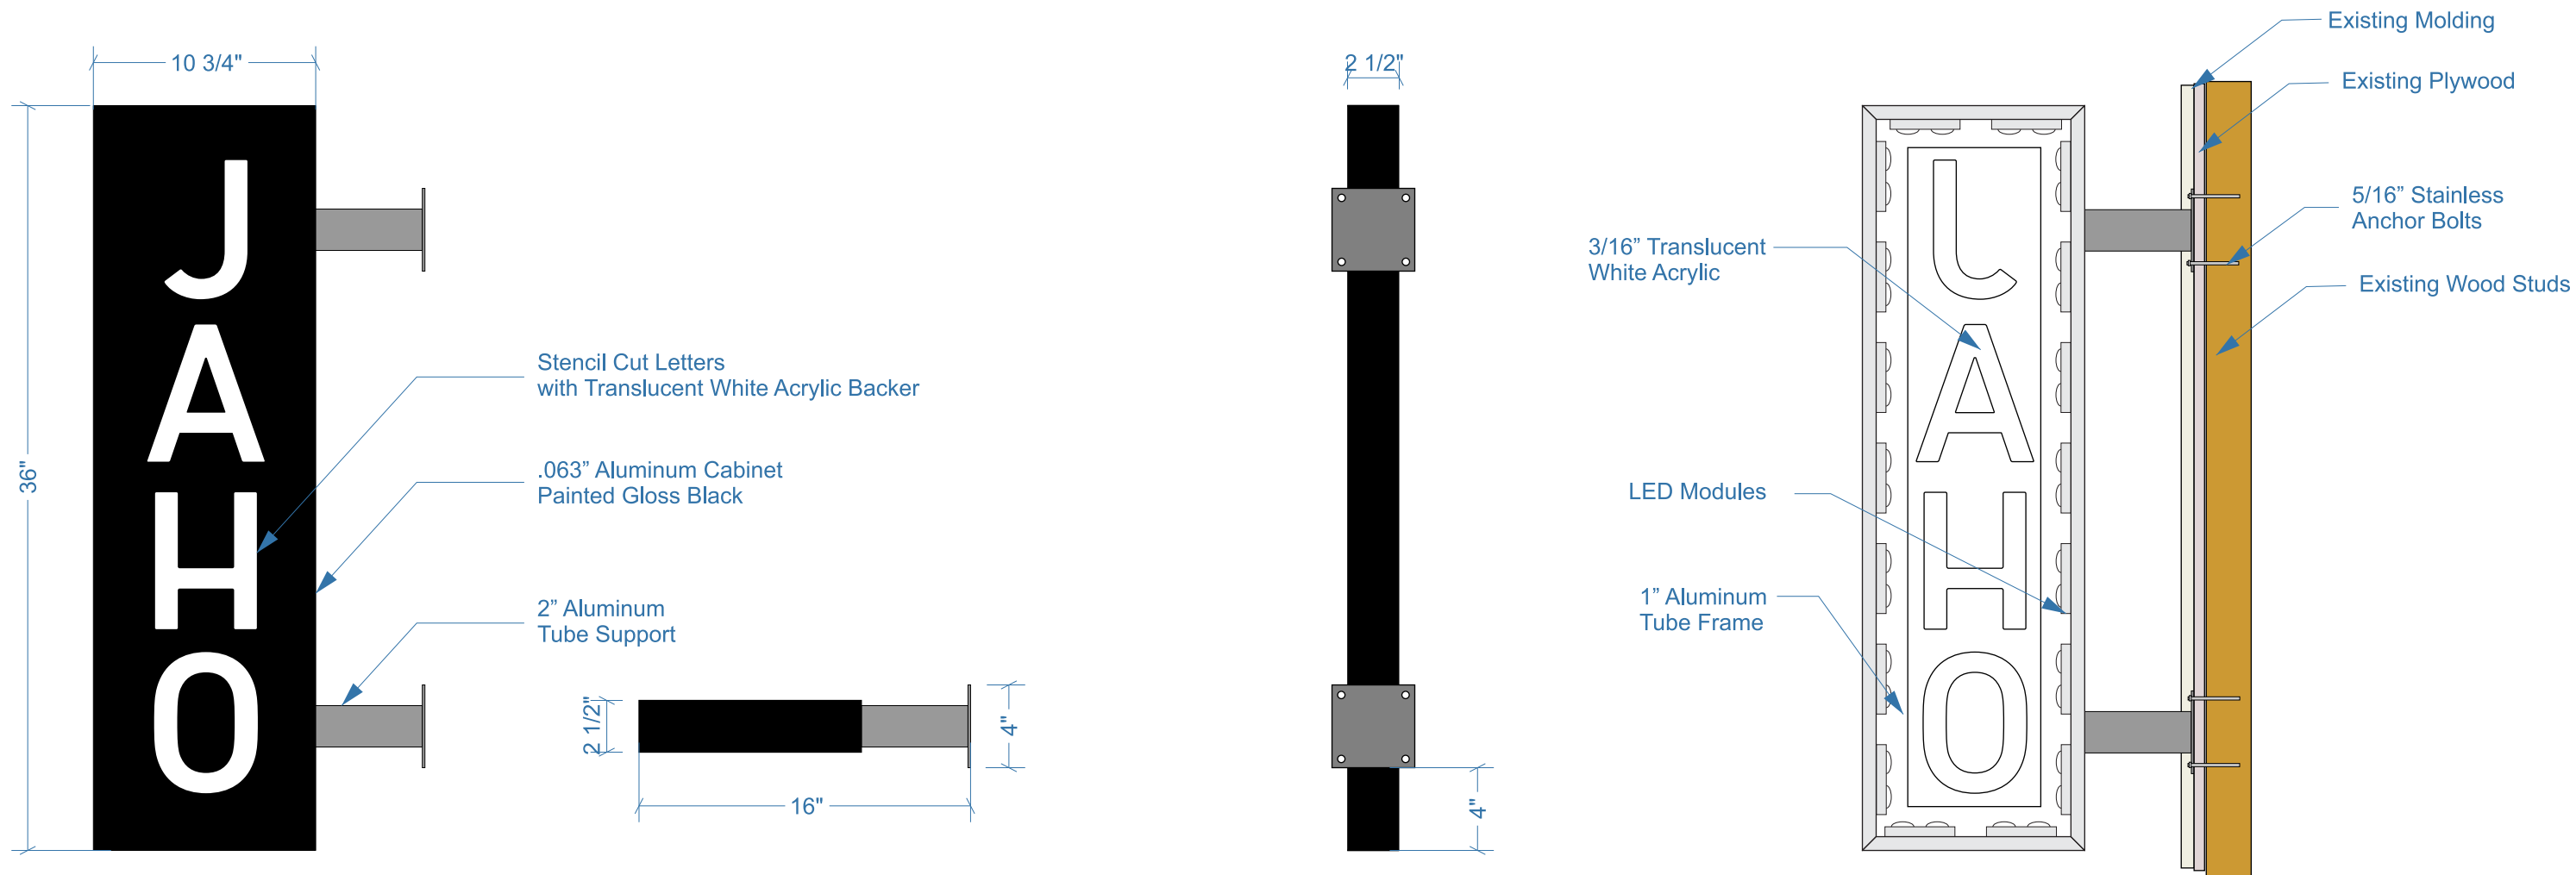

1 Blade Sign - Side Detail
Scale: 1 1/2" = 1' - 0"

2 Blade Sign - Top Detail
Scale: 1 1/2" = 1' - 0"

3 Blade Sign - Front Detail
Scale: 1 1/2" = 1' - 0"

4 Blade Sign - Interior Detail
Scale: 1 1/2" = 1' - 0"

 Underwriters Laboratories, Inc.[®]
Listed Components and Completed Sign


NEON COMPANY INC
150 Kuniholm Dr., Holliston, MA 01746
508-879-2663

REVISIONS:

PROJECT
Jaho
1651 Washington St
Boston

DRAWING TITLE
Exterior Blade Sign

DATE: **9/22/25**
SCALE: **1 1/2" = 1' - 0"**
DRAWN BY: **IS**
JOB #:

DRAWING NUMBER
2.0



1 Jaho - Exterior Signs
Scale: 1/2" = 1'-0"



NEON COMPANY INC
150 Kuniholm Drive Unit #3
Holliston, MA 01746
508-879-2663

REVISIONS	PROJECT	DATE	SCALE	DRAWING TITLE	DRAWING NUMBER
-----------	---------	------	-------	---------------	----------------

Jaho
1651 Washington St
Boston, MA 02118

09/11/2025

1/2" = 1'-0"

Jaho
Exterior Signs
Rendering

R1.00



1

Jaho - Exterior Signs
Scale: 1/2" = 1'-0"



NEON COMPANY INC
150 Kuniholm Drive Unit #3
Holliston, MA 01746
508-879-2663

REVISIONS	PROJECT	DATE	SCALE	DRAWING TITLE	DRAWING NUMBER
-----------	---------	------	-------	---------------	----------------

Jaho
1651 Washington St
Boston, MA 02118

09/11/2025

1/2" = 1'-0"

Jaho
Exterior Signs
Night Rendering

R2.00