


REVISION:

PROJECT:
40 WEST NEWTON
STREET


DATE:
07/09/2025
rev. 08/29/2025
rev. 10/01/2025

SCALE:
1/4" = 1'-0"

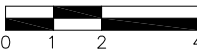

DRAWING NAME:
PROPOSED
REPLACEMENT
DECK PLAN

SHEET NUMBER:
A-100

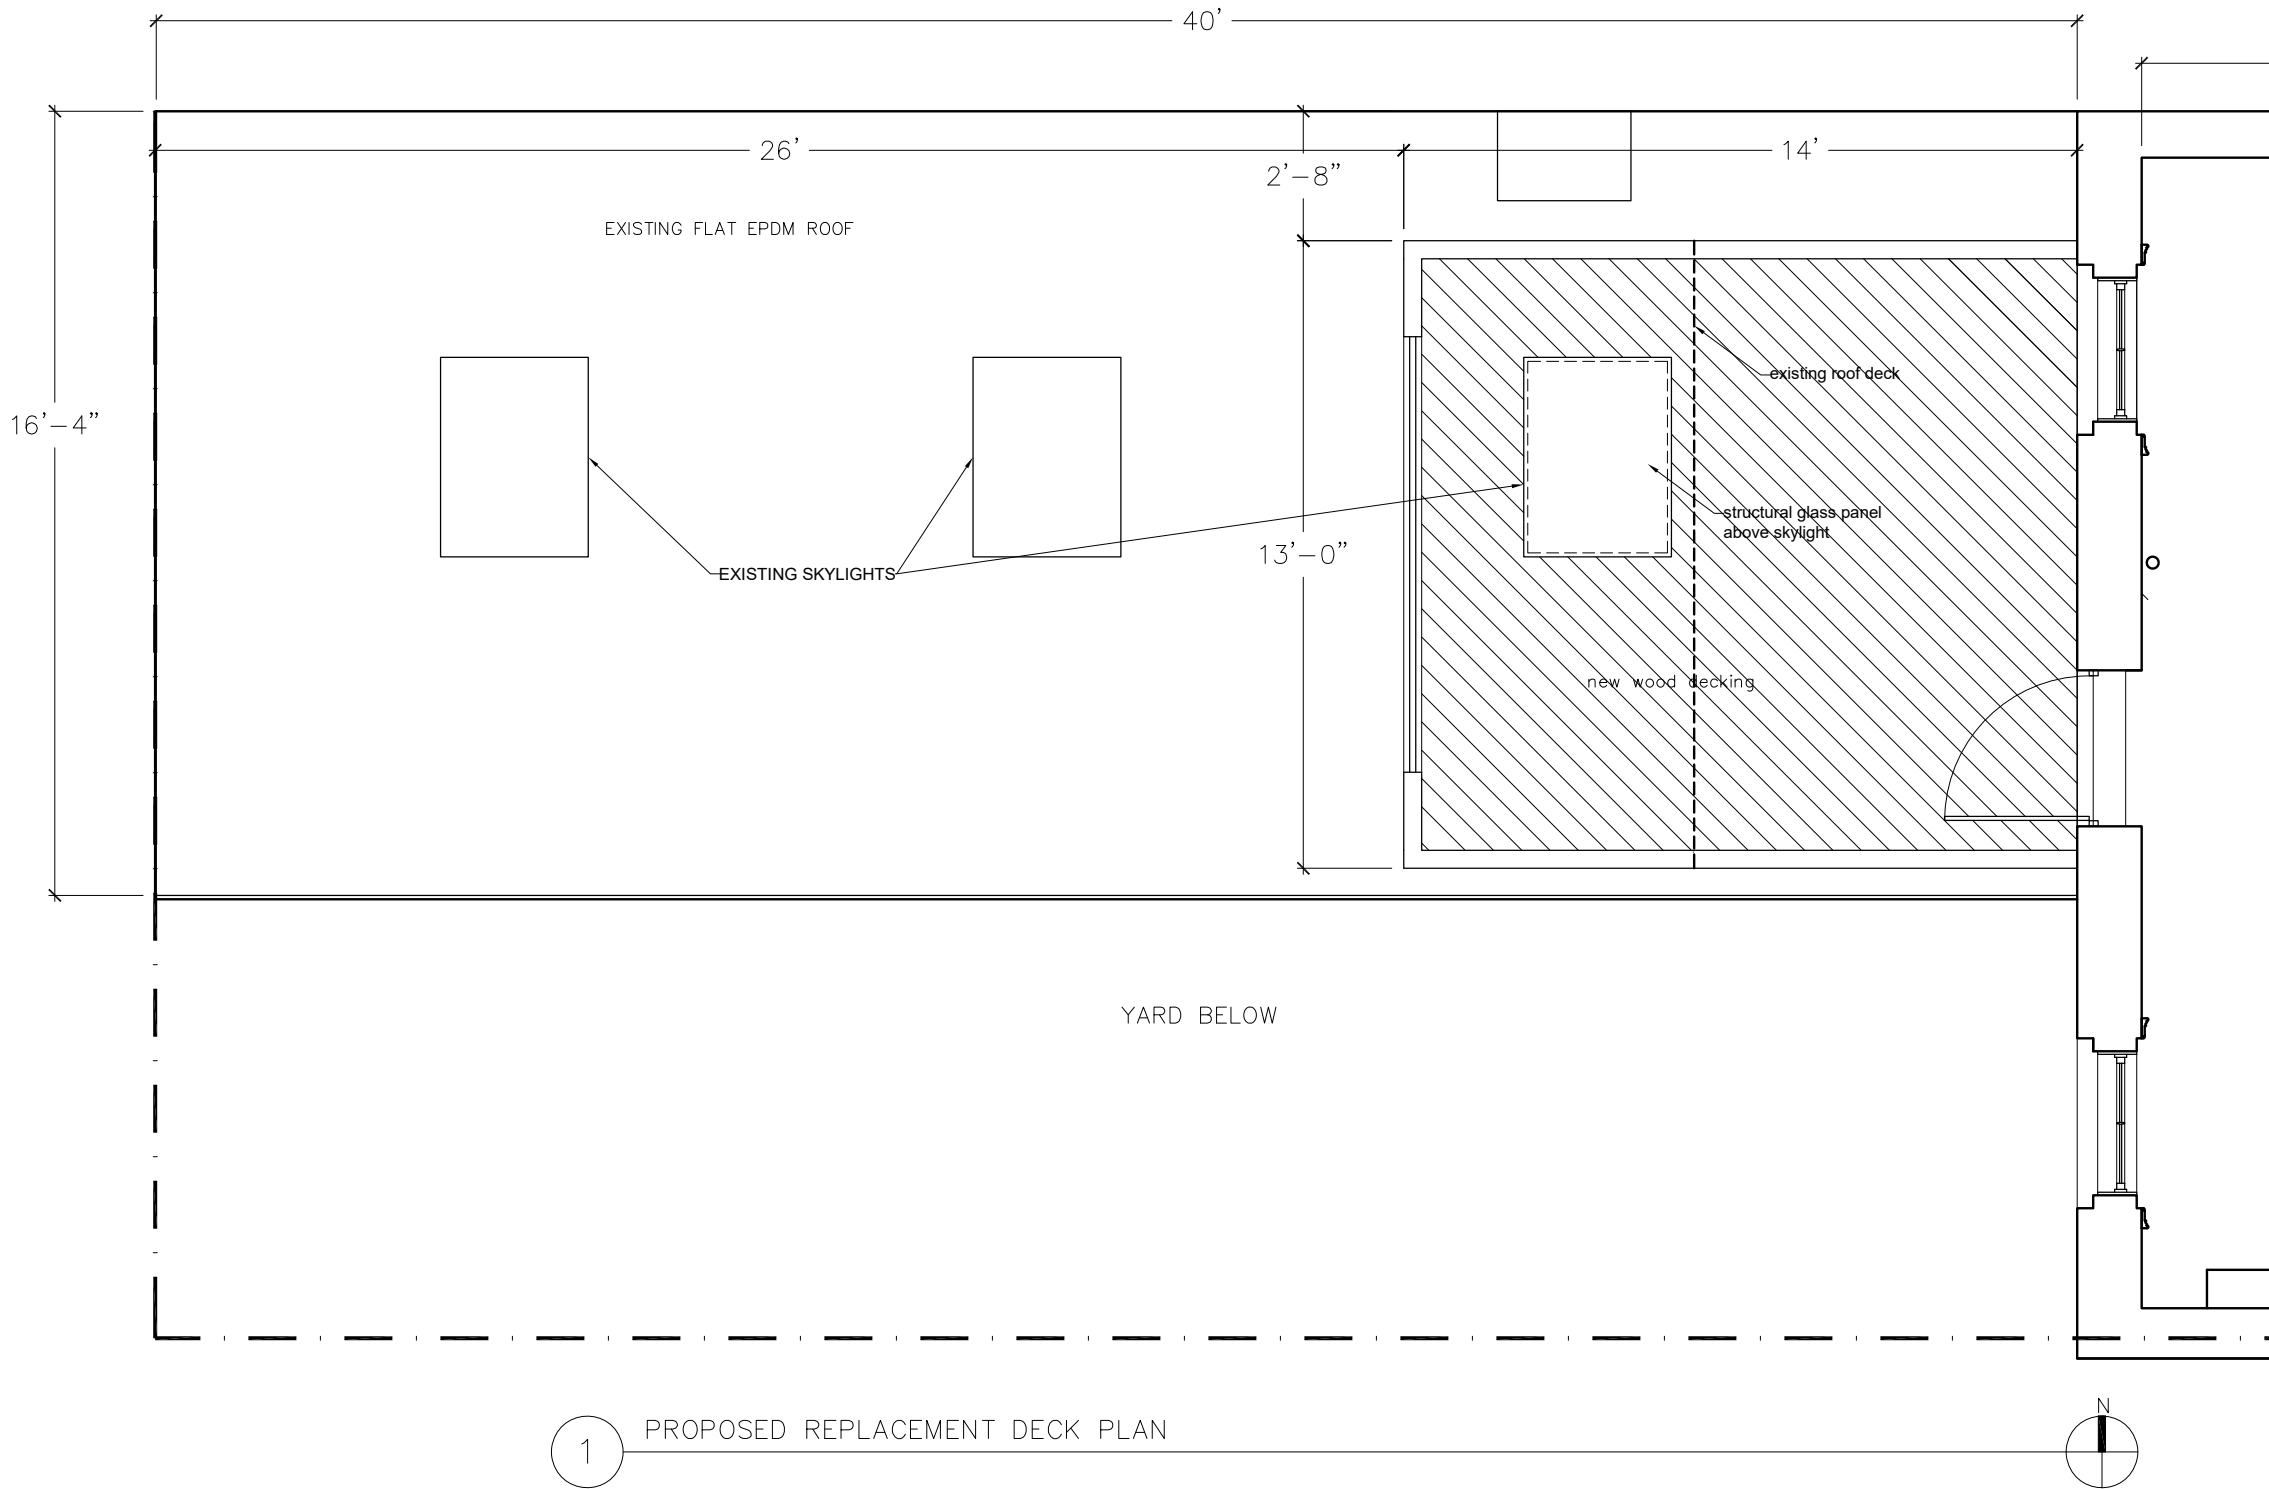

1 PROPOSED REPLACEMENT DECK PLAN

REVISION:

PROJECT:
40 WEST NEWTON
STREET

DATE:
07/09/2025
rev. 08/29/2025
rev. 10/01/2025



SCALE:
 $1/4" = 1'-0"$



DRAWING NAME:
PROPOSED
REPLACEMENT
DECK
ELEVATIONS

SHEET NUMBER:

A-101

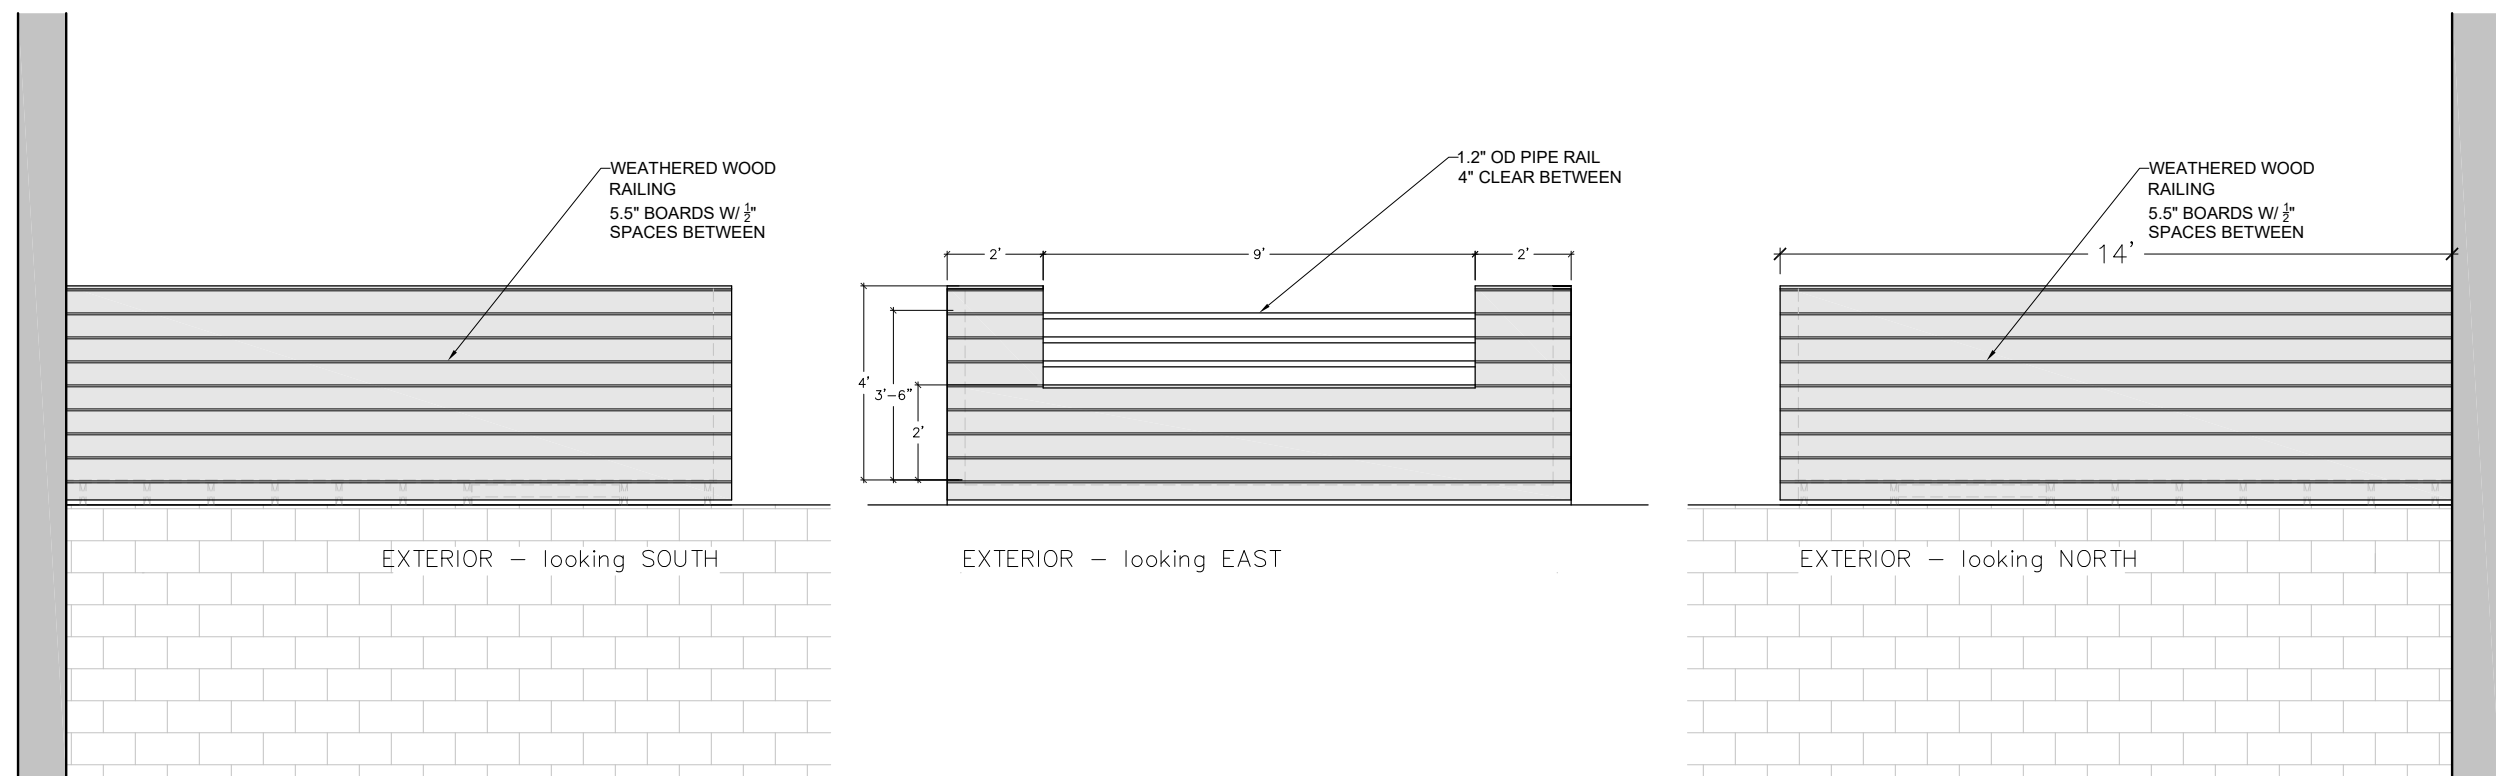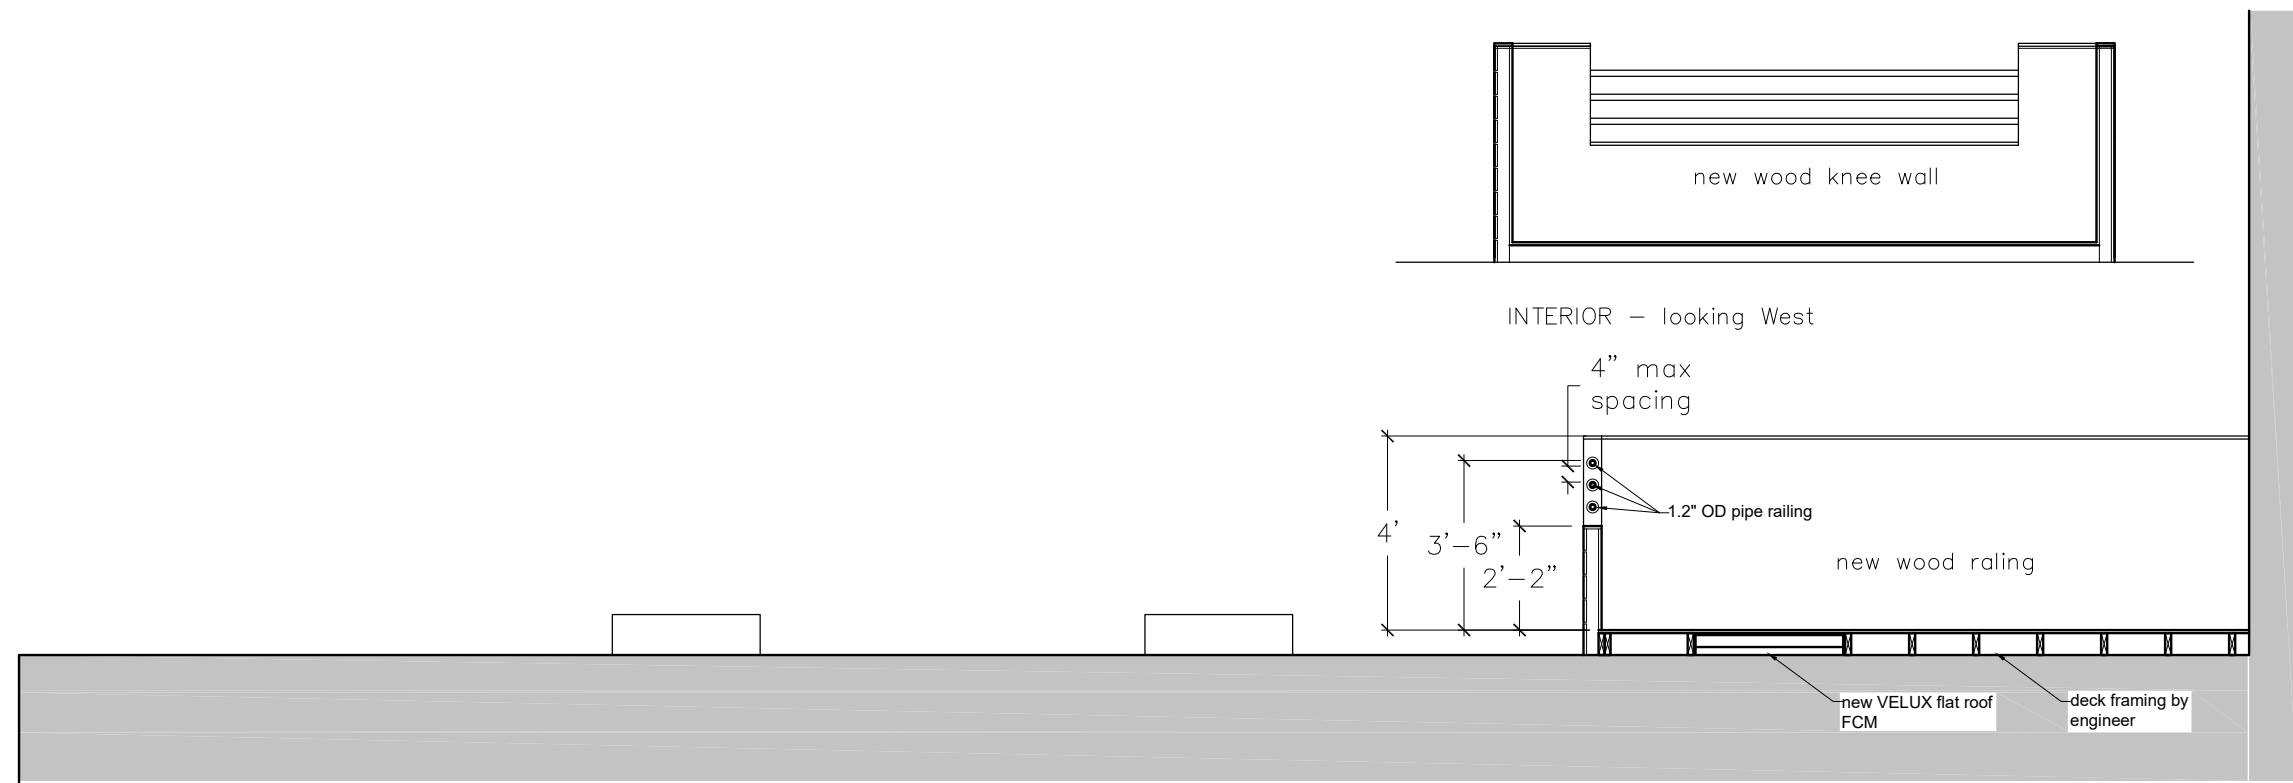

1

PROPOSED REPLACEMENT DECK ELEVATIONS

REVISION:

PROJECT:
40 WEST NEWTON
STREET

DATE:

SCALE:

DRAWING NAME:
EXISTING DECK
PHOTOS

SHEET NUMBER:



VIEW FROM WASHINGTON STREET AND RUTLAND STREET



VIEW FROM RUTLAND STREET : CORNER OF HAVEN STREET

REVISION:

PROJECT:
40 WEST NEWTON
STREET

DATE:

SCALE:

DRAWING NAME:
EXISTING DECK
PHOTOS

SHEET NUMBER:



VIEW FROM HAVEN STREET : EAST - WEST

REVISION:

PROJECT:
40 WEST NEWTON
STREET

DATE:

SCALE:

DRAWING NAME:
EXISTING DECK
PHOTOS

SHEET NUMBER:



VIEW FROM HAVEN STREET : NORTH - SOUTH

REVISION:

PROJECT:
40 WEST NEWTON
STREET

DATE:

SCALE:

DRAWING NAME:
EXISTING DECK
PHOTOS

SHEET NUMBER:



VIEW FROM RUTLAND STREET

REVISION:

PROJECT:
40 WEST NEWTON
STREET

DATE:

SCALE:

DRAWING NAME:
EXISTING DECK
PHOTOS

SHEET NUMBER:



VIEW WEST FROM DECK

REVISION:

PROJECT:
40 WEST NEWTON
STREET

DATE:

SCALE:

DRAWING NAME:
EXISTING DECK
PHOTOS

SHEET NUMBER:



VIEW NORTH FROM DECK



VIEW SOUTH FROM DECK



PROPOSED MATERIAL

REVISION:

PROJECT:
40 WEST NEWTON
STREET

DATE:

SCALE:

DRAWING NAME:
EXISTING DECK
PHOTOS

SHEET NUMBER: