




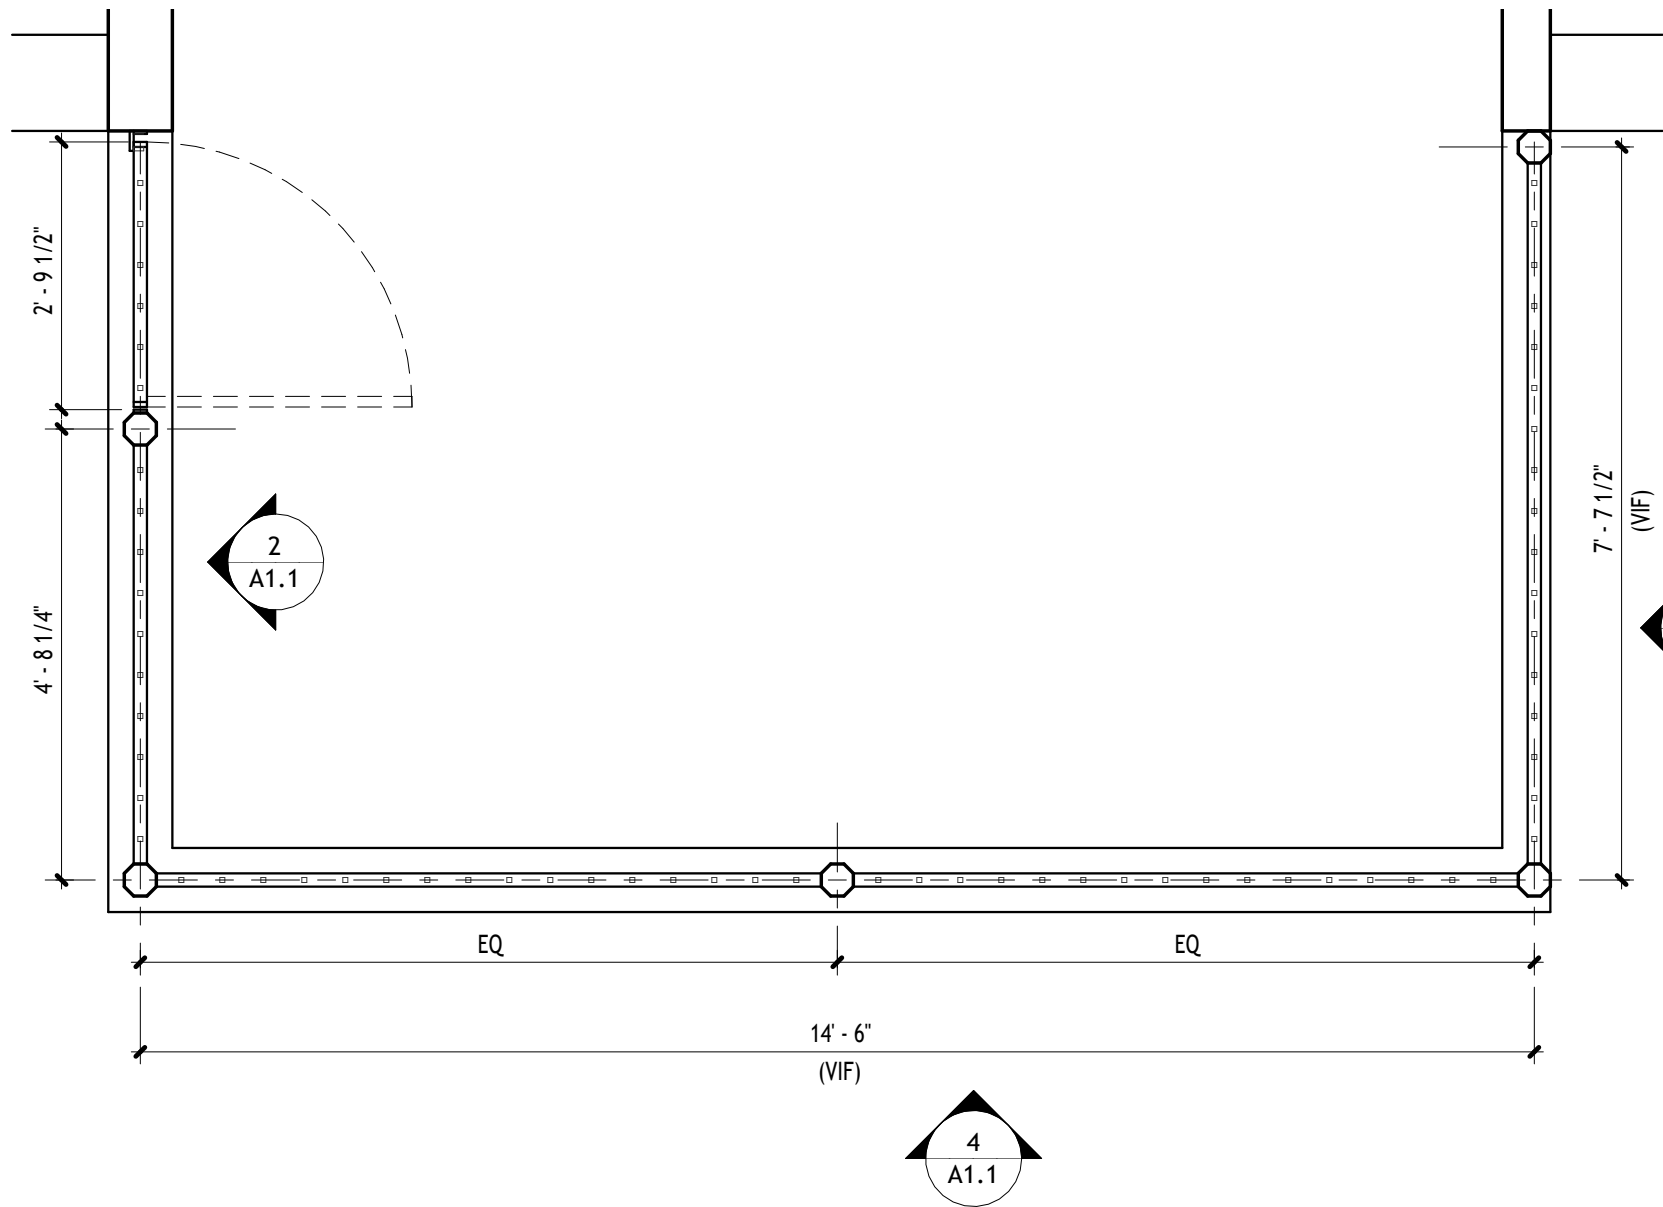


3 Garden Fence - Plan
1/2" = 1'-0"

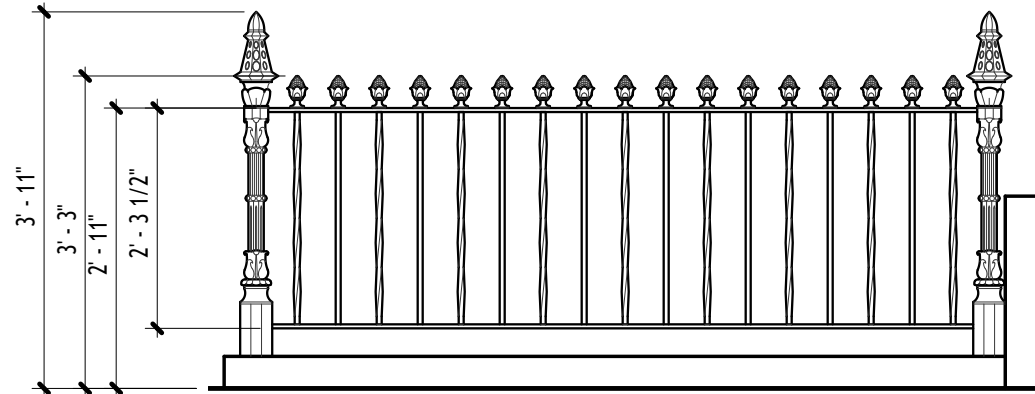


1 Fence Elevation - South
1/2" = 1'-0"

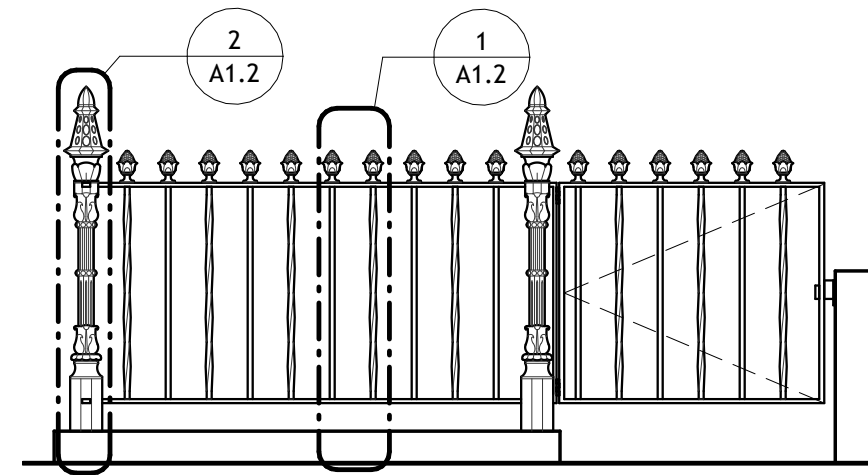


2 Fence Elevation - North
1/2" = 1'-0"

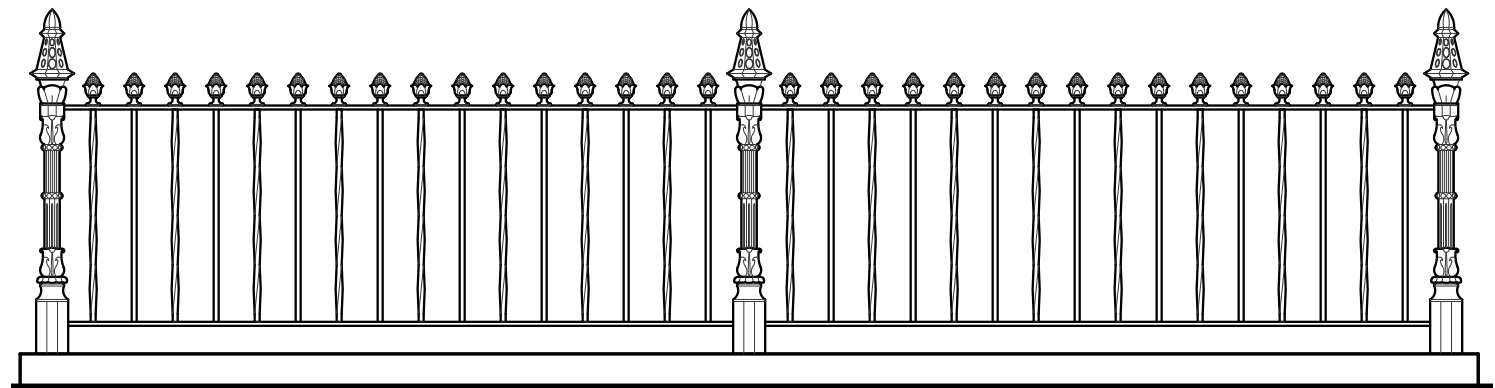


4 Fence Elevation - West
1/2" = 1'-0"

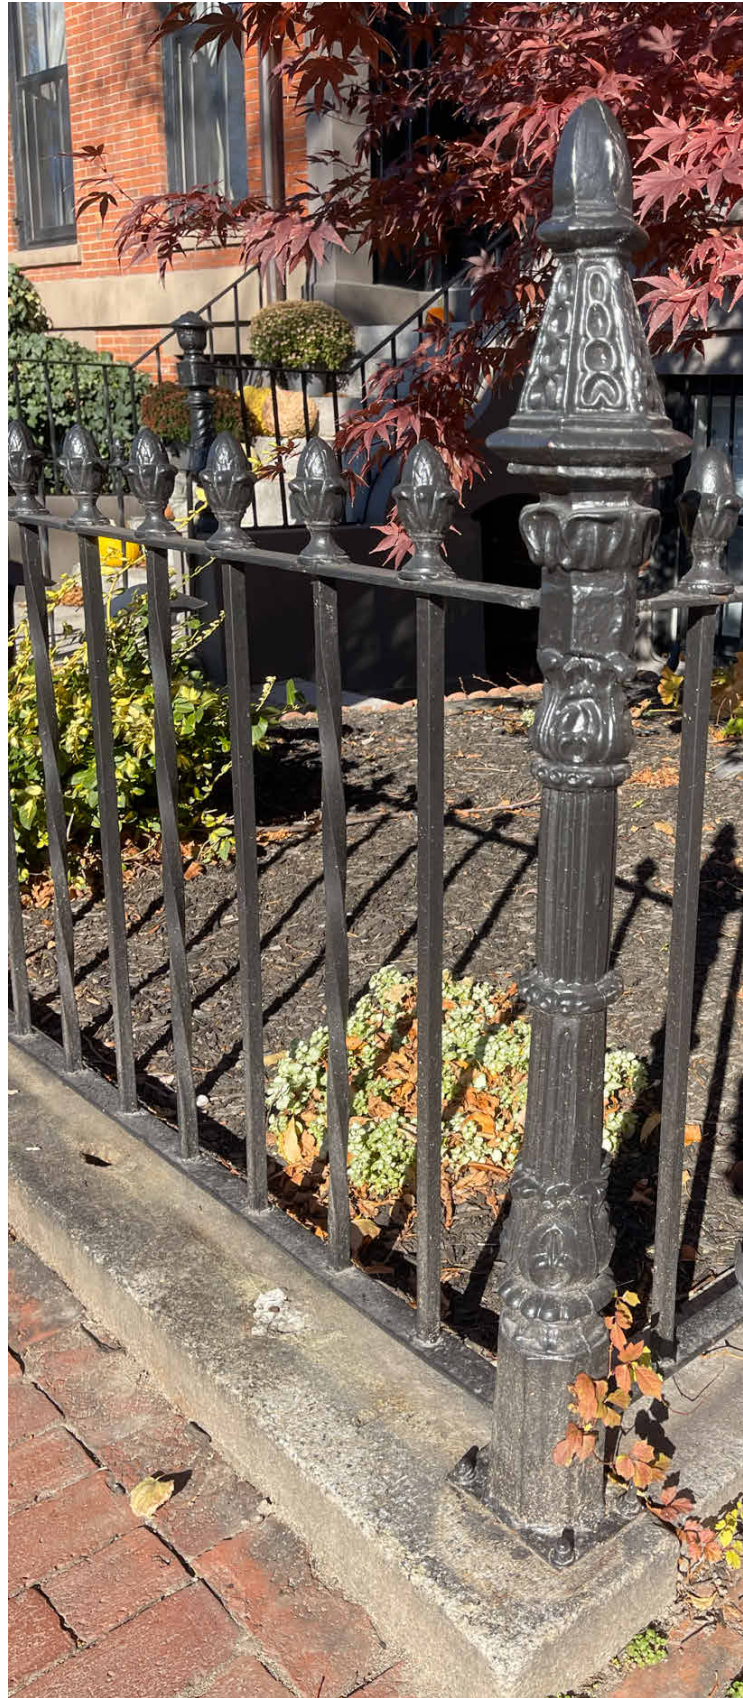

51 Worcester Street Fence - To Be Used As Reference

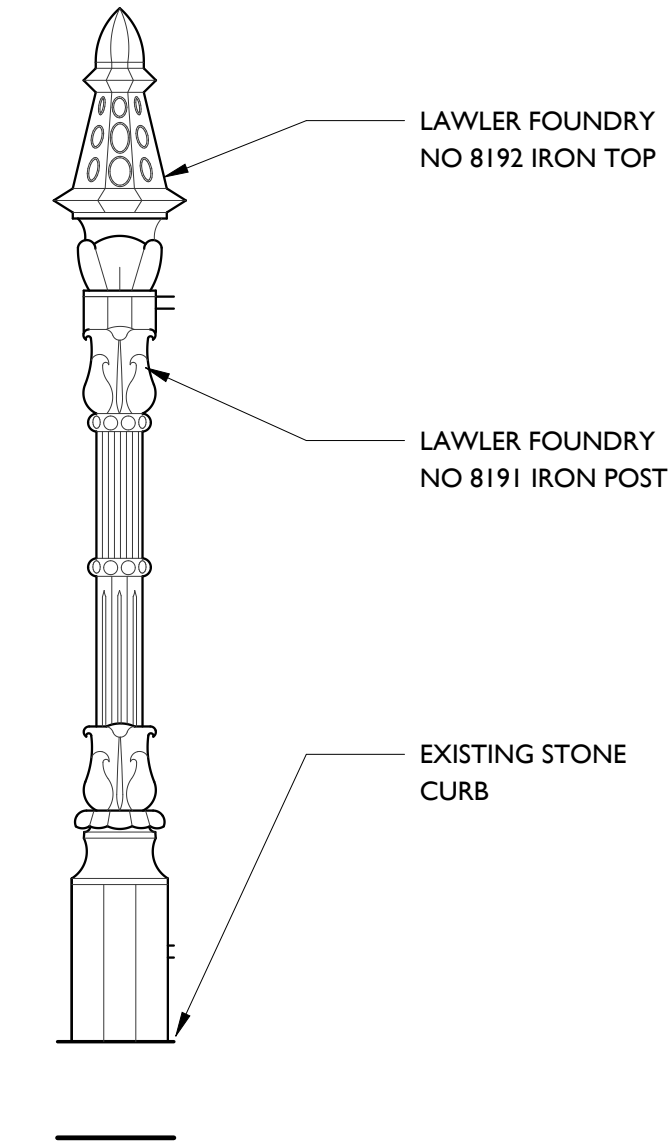

② Typical Newell Post - Parts Diagram
1 1/2" = 1'-0"

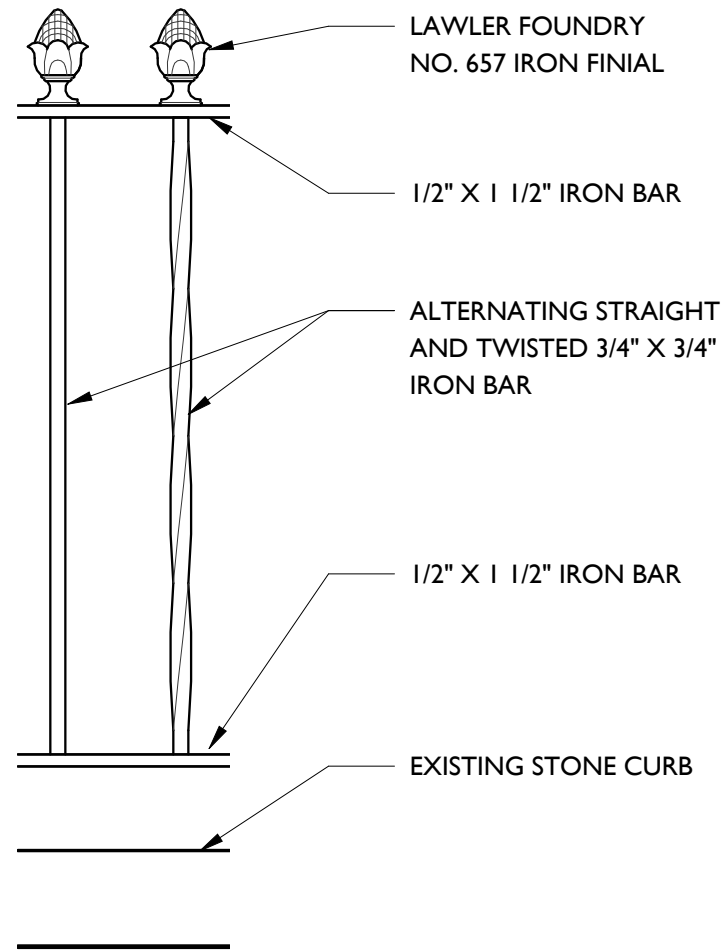

① Typical Fencing - Parts Diagram
1 1/2" = 1'-0"