


SCHEMATIC DESIGN PLAN

[PLAYGROUND, RAMP + PLAZA WITH EMBANKMENT SEATING]

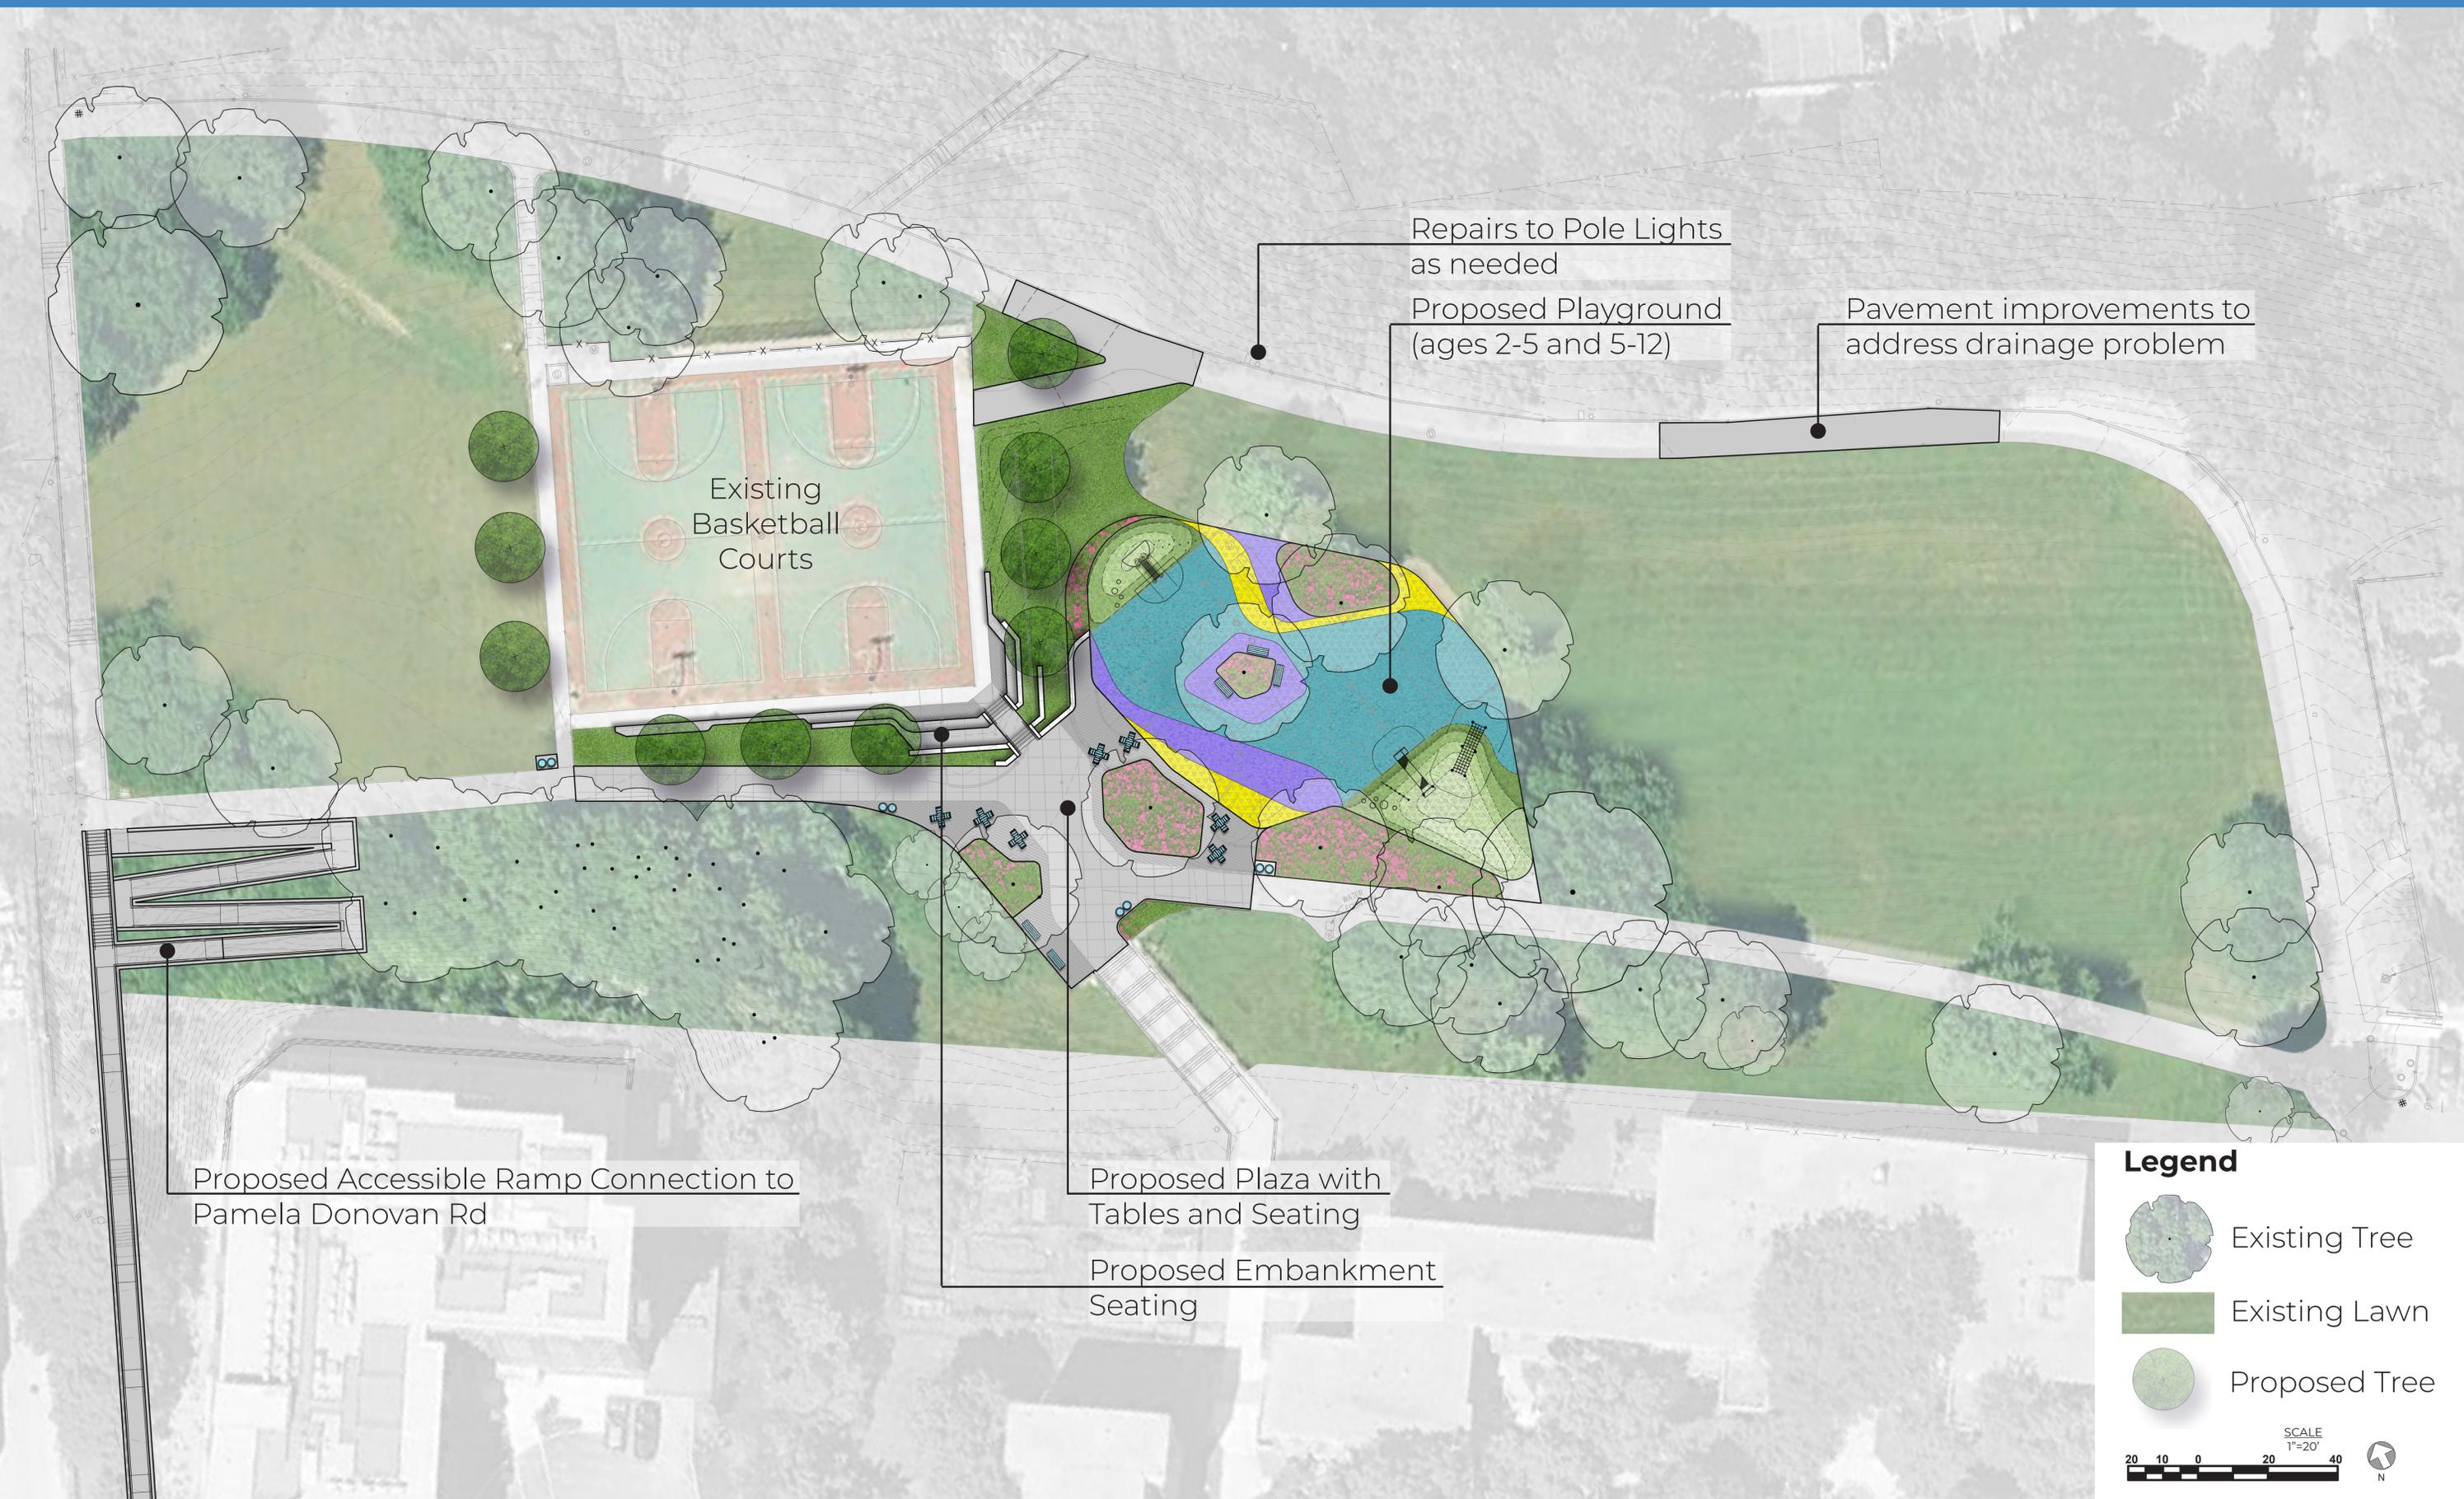

Legend

-  Existing Tree
-  Existing Lawn
-  Proposed Tree

SCALE
1"=20'



WHAT STYLE OF PLAY EQUIPMENT STRUCTURE ARE YOU INTERESTED IN?



NATURAL WOOD STRUCTURE



THEMED PLAY STRUCTURE



POST & PLATFORM STRUCTURE



ROPE STRUCTURE

**WHAT TYPE OF PLAY DO YOU PREFER FOR
2-5 YEAR OLDS?**



SENSORY



IMAGINATIVE



CLIMBING/PHYSICAL



COMBINATION

**WHAT TYPE OF 5-12 YEAR OLD PLAY
EQUIPMENT STRUCTURE DO YOU LIKE?**



TALL / VERTICAL



LONGER / WIDER

WHAT TYPE OF SLIDE DO YOU PREFER?



STAINLESS STEEL



PLASTIC



WIDE / MULTI-USER



ROLLER SLIDE



TUBE SLIDE



CURVED SLIDE

WHAT EMBANKMENT PLAY DO YOU LIKE?



CLIMBING



SLIDING



COMBINATION OF BOTH

WHAT TYPE OF SWINGS ARE YOU INTERESTED IN?



BELT SEATS



BUCKET SEATS



BASKET SWING



DUO SWING SEATS



COMBINATION