



139 WEST CANTON - STREET VIEW



139 WEST CANTON - SIDE ENTRY

DRAWING

A1.0


APR 10, 2026

EXTERIOR ELEVATIONS


OJEDA RESIDENCE  
139 WEST CANTON STREET, BOSTON MA 02118

KENNARDARCHITECTS

141 DORCHESTER AVE R204 BOSTON MA 02127  
617-292-8989 WWW.KENNARDARCHITECTS.COM

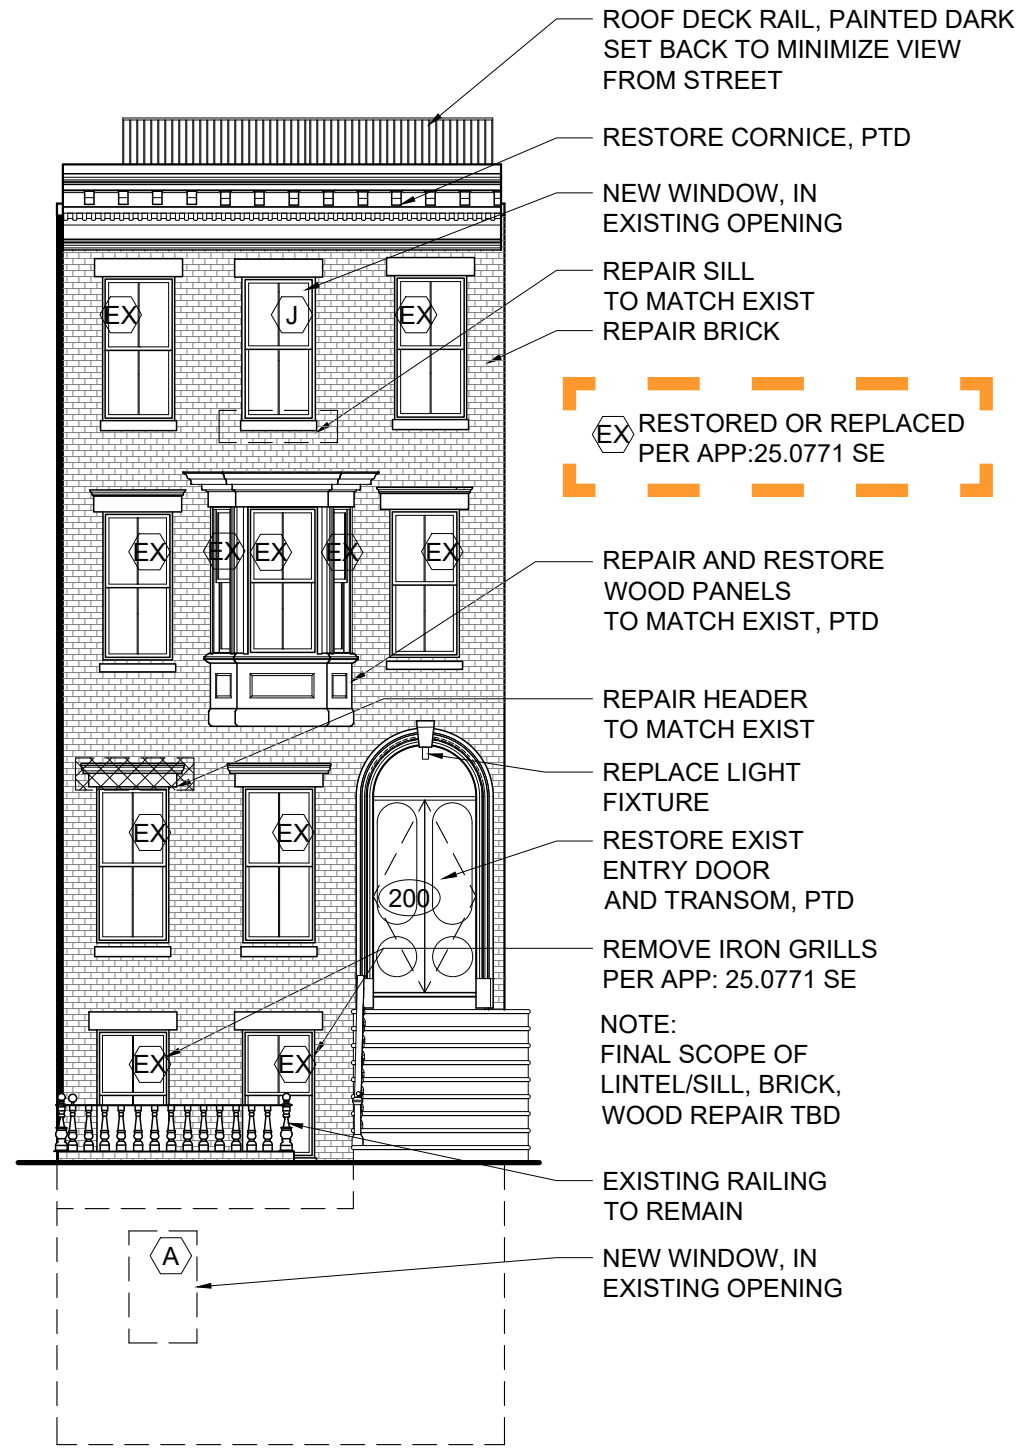

1 FRONT ELEVATION  
1/8"=1'-0"

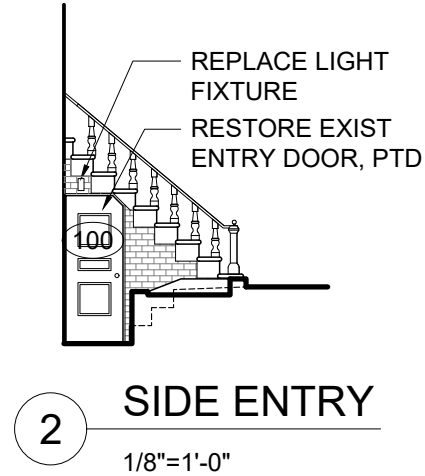

2 SIDE ENTRY  
1/8"=1'-0"



139 WEST CANTON - SIDE ENTRY

EXISTING HANDRAIL AND STAIRS TO REMAIN

NEW LIGHT FIXTURE

RESTORE EXISTING SIDE ENTRY DOOR

RESTORE BRICKWORK AND REPOINT

REPLACE IRON GRATE

REPAIR BRICK WALK



139 WEST CANTON - FRONT WALK

REPAIR DAMAGED HEADERS  
TO MATCH EXISTING HEADERS

RESTORED OR REPLACED  
PER APP:25.0771 SE



RESTORE BRICKWORK  
AND REPOINT FRONT  
FACADE

REPLACE LIGHT FIXTURE

RESTORE EXISTING DOOR,  
TRANSOM, AND CASING

STAIR AND RAILINGS  
TO REMAIN



139 WEST CANTON - SECOND FLOOR



139 WEST CANTON - THIRD & FOURTH FLOOR

PATCH AND REPAIR CORNICE

REPAIR DAMAGED HEADERS  
TO MATCH EXISTING HEADERS

RESTORE BRICKWORK  
AND REPOINT FRONT  
FACADE

NEW WINDOW AT EXIST  
BRICKED IN OPENING

REPAIR DAMAGED SILLS  
TO MATCH EXISTING SILLS



139 WEST CANTON - FOURTH FLOOR WINDOWS

DRAWING

A1.4

APR 10, 2026

THIRD AND FOURTH FLOORS


OJEDA RESIDENCE  
139 WEST CANTON STREET, BOSTON MA 02118

KENNARDARCHITECTS

141 DORCHESTER AVE R204 BOSTON MA 02127  
617-292-8989 WWW.KENNARDARCHITECTS.COM









**Section Details: Operating**

Scale: 3" = 1' 0"

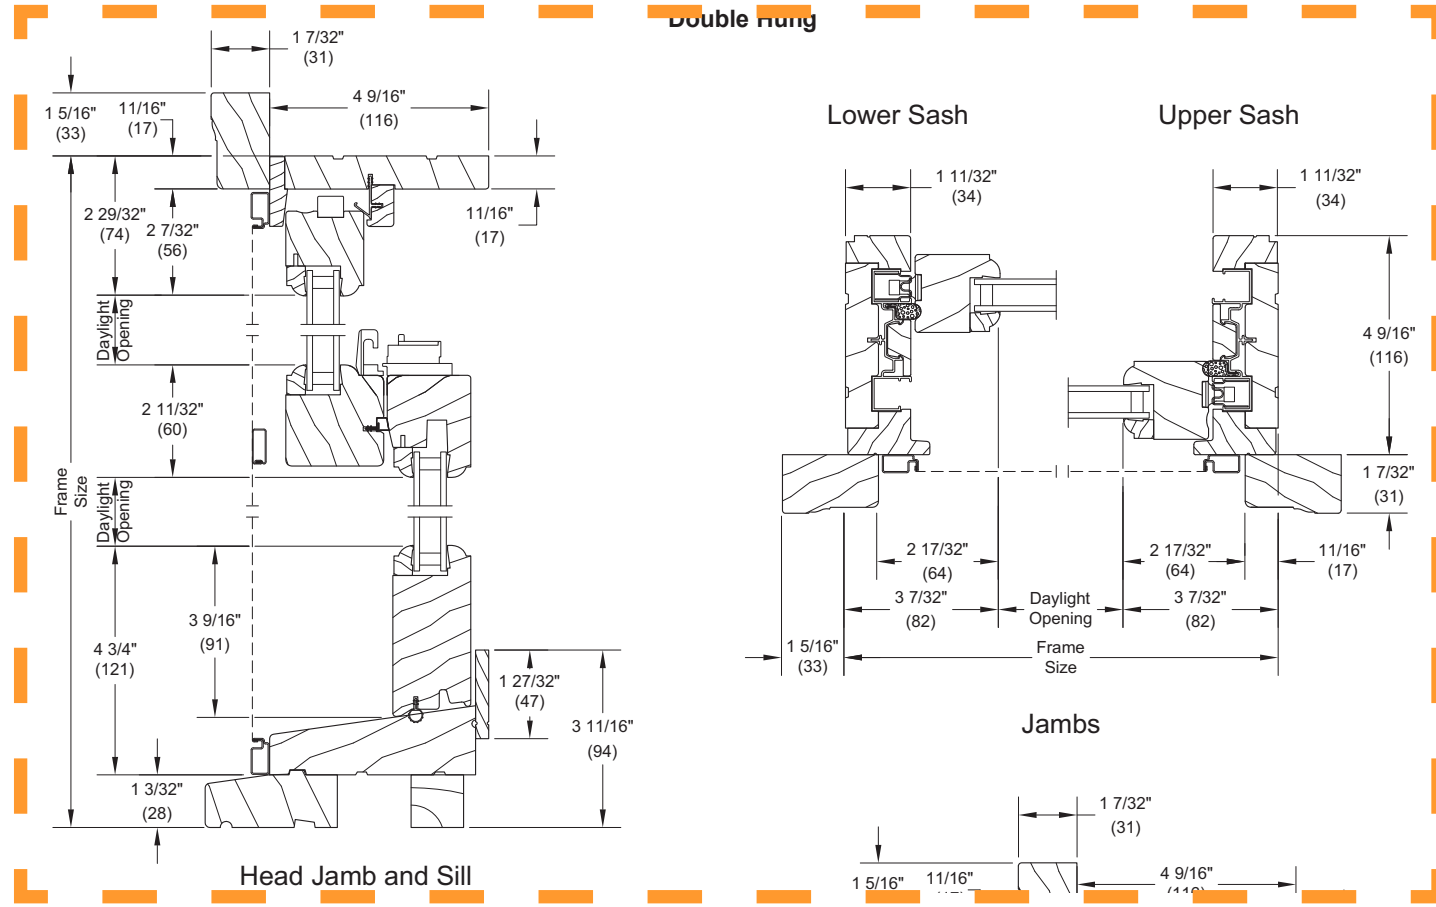

Insulating Glass

Aluminum 23/32\"/>

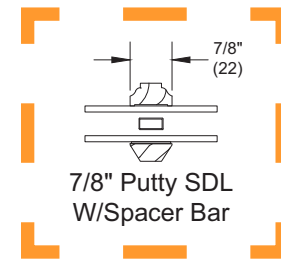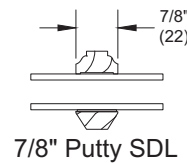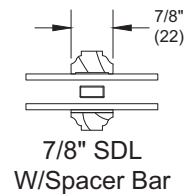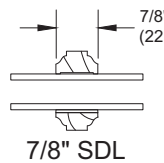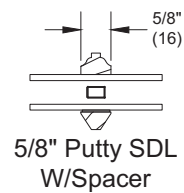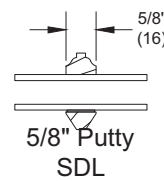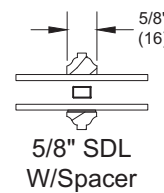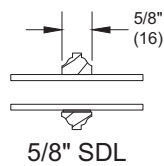


WINDOW DETAILS - 2 OVER 2 MARVIN ULTIMATE  
DOUBLE HUNG



NEW WINDOW AT EXIST  
BRICKED IN OPENING

WINDOW 'J' - 2 OVER 2 MARVIN ULTIMATE  
DOUBLE HUNG

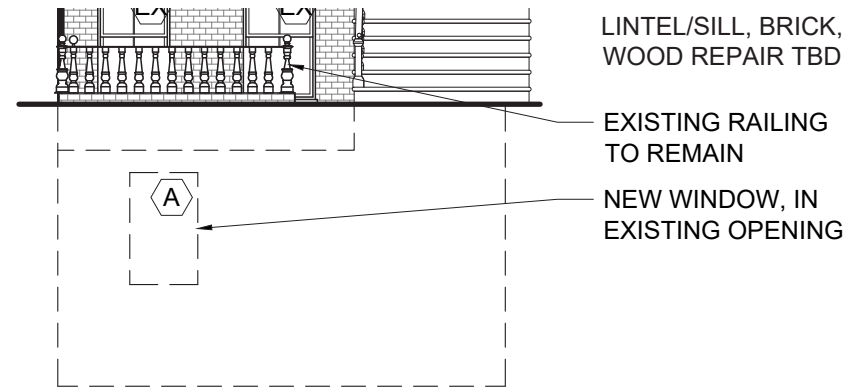

WINDOW 'A' - 2 OVER 2 MARVIN ULTIMATE  
DOUBLE HUNG



RESTORED OR REPLACED  
PER APP:25.0771 SE



REPAIR AND RESTORE  
WOOD PANELING AT  
BAY TO MATCH EXISTING



DRAWING

A1.6


APR 10, 2026

FRONT BAY

OJEDA RESIDENCE  
139 WEST CANTON STREET, BOSTON MA 02118

KENNARDARCHITECTS

141 DORCHESTER AVE R204 BOSTON MA 02127  
617-292-8989 WWW.KENNARDARCHITECTS.COM

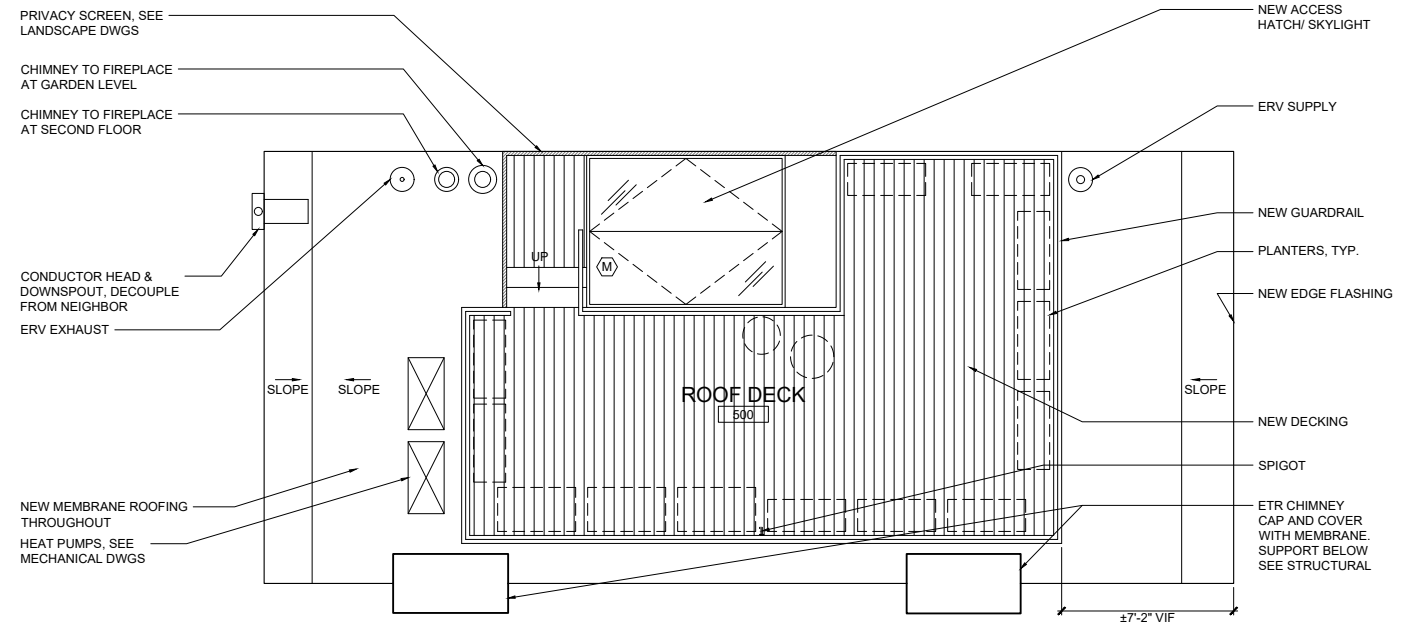

ROOF PLAN -  
ROOF DECK SETBACK TO MINIMIZE VIEW FROM STREET



STEEL RAILING - PAINTED DARK