

24 Brimmer Street

Project Address:

24 Brimmer Street,
Boston, MA 02108

Client:

Amy Ryan
Harold Carroll

Contractor:

Consultants:

Date:

4/30/2026

CONTENTS	
Sheet Number	Sheet Name
A1.1	Brimmer Street Handrail Plan & Elevation
A1.2	Brimmer Street Handrail North
A1.3	Brimmer Street Handrail South
A1.4	Brimmer Street Handrail Existing Conditions
A1.5	Brimmer Street Handrail Existing Conditions
A1.6	Brimmer Street Handrail Proposed Part Substitutions

HICKOX WILLIAMS ARCHITECTS

58 Winter Street | Boston, MA

617.542.1080

www.hickoxwilliams.com

STAMP:

SCALE:


As indicated

DRAWING NAME:


Brimmer Street Handrail Plan
& Elevation

SHEET NUMBER:


A1.1

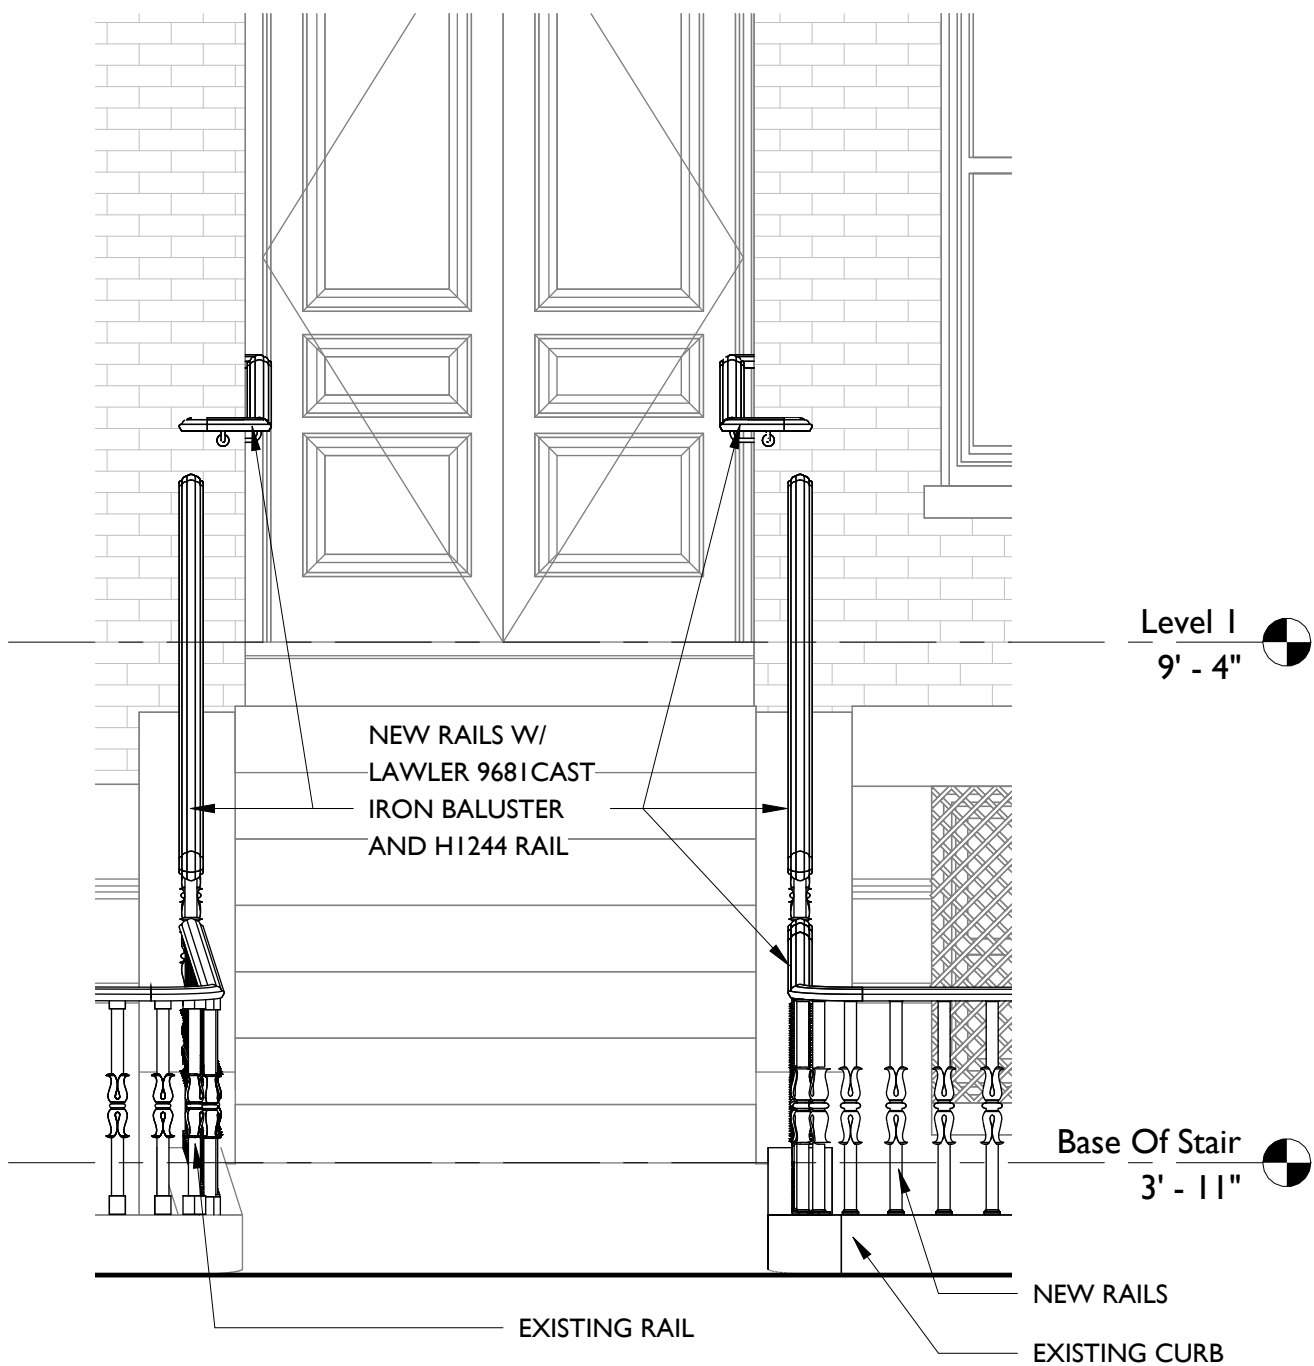

② Entry Elevation
1/2" = 1'-0"

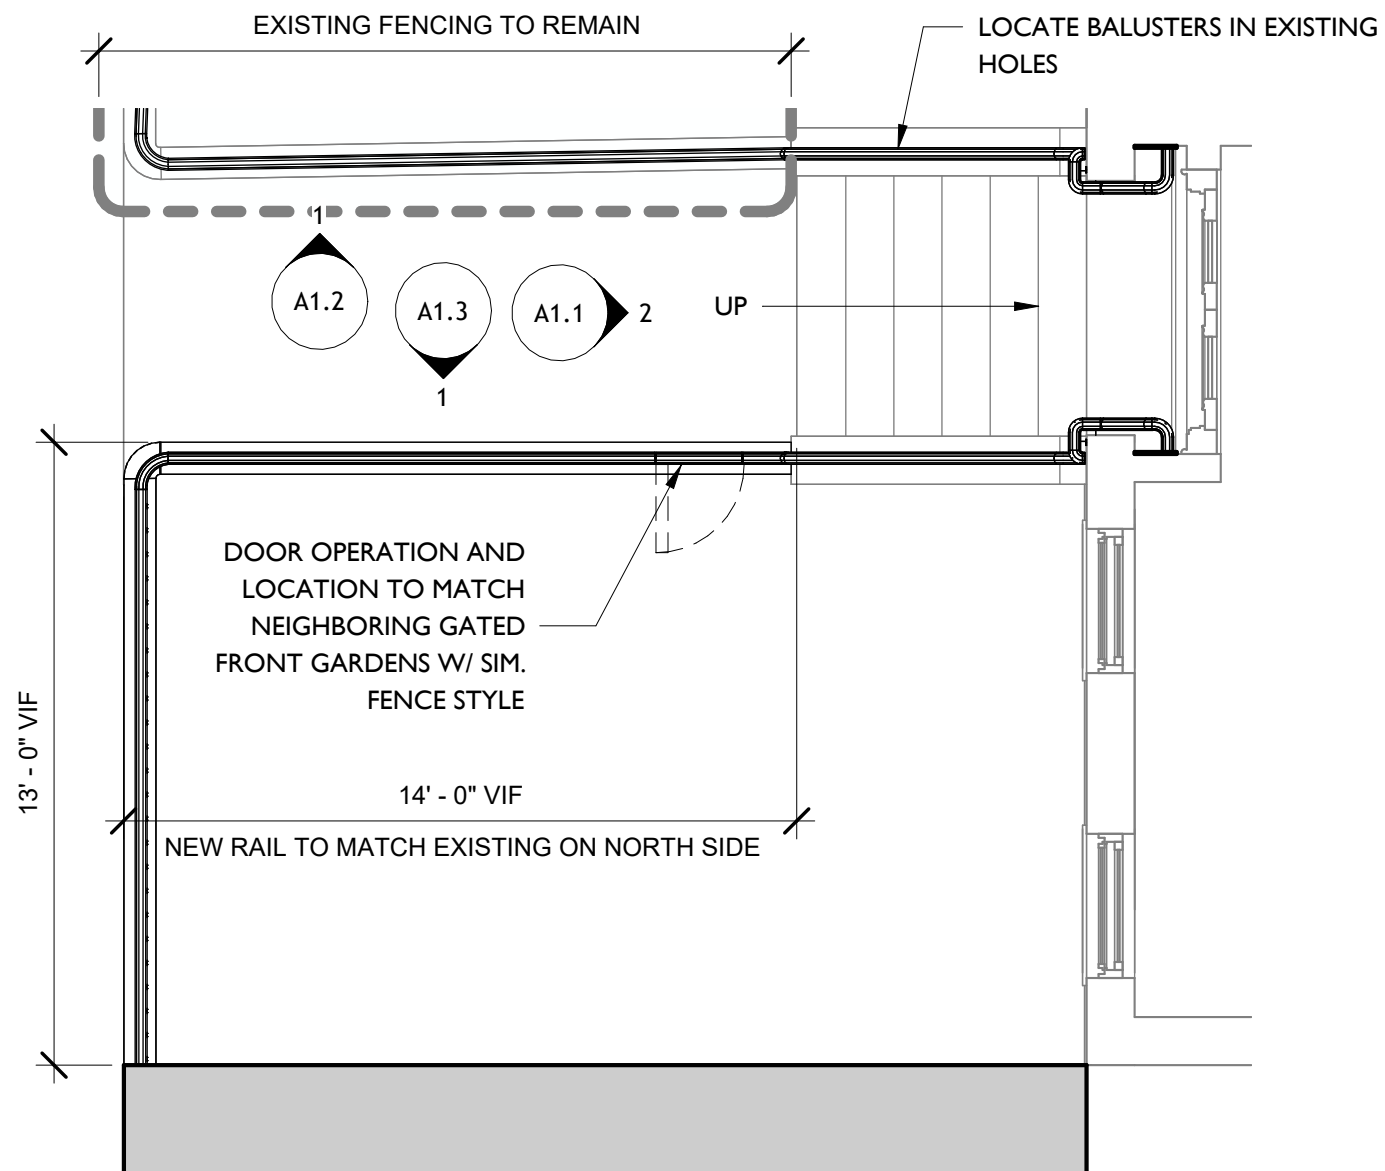

① Brimmer Street Entry Plan
1/4" = 1'-0"

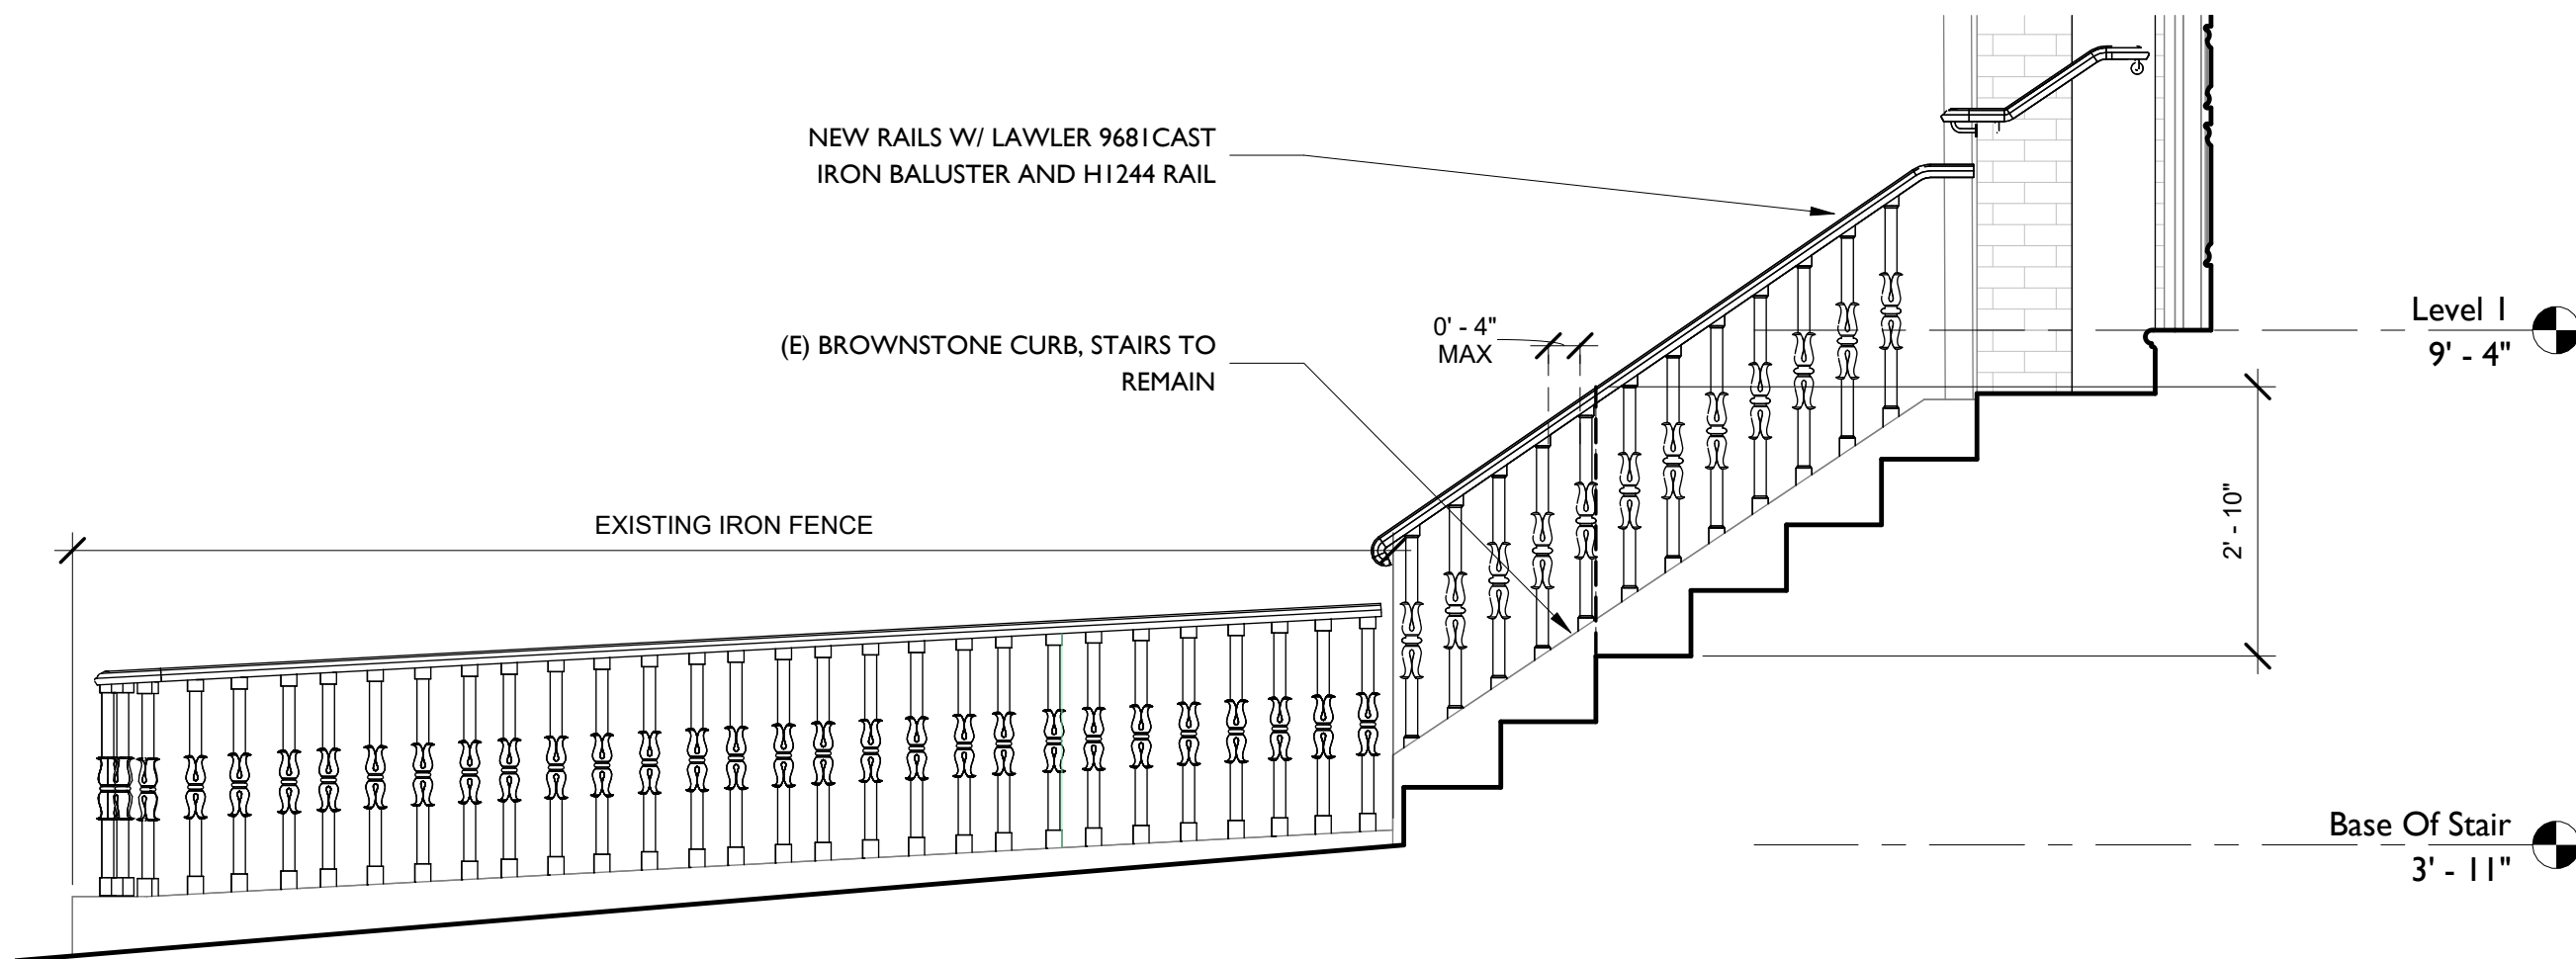

1 Brimmer Street Handrail - North
1/2" = 1'-0"

STAMP:

SCALE:


1/2" = 1'-0"

DRAWING NAME:

Brimmer Street Handrail North

SHEET NUMBER:

A1.2

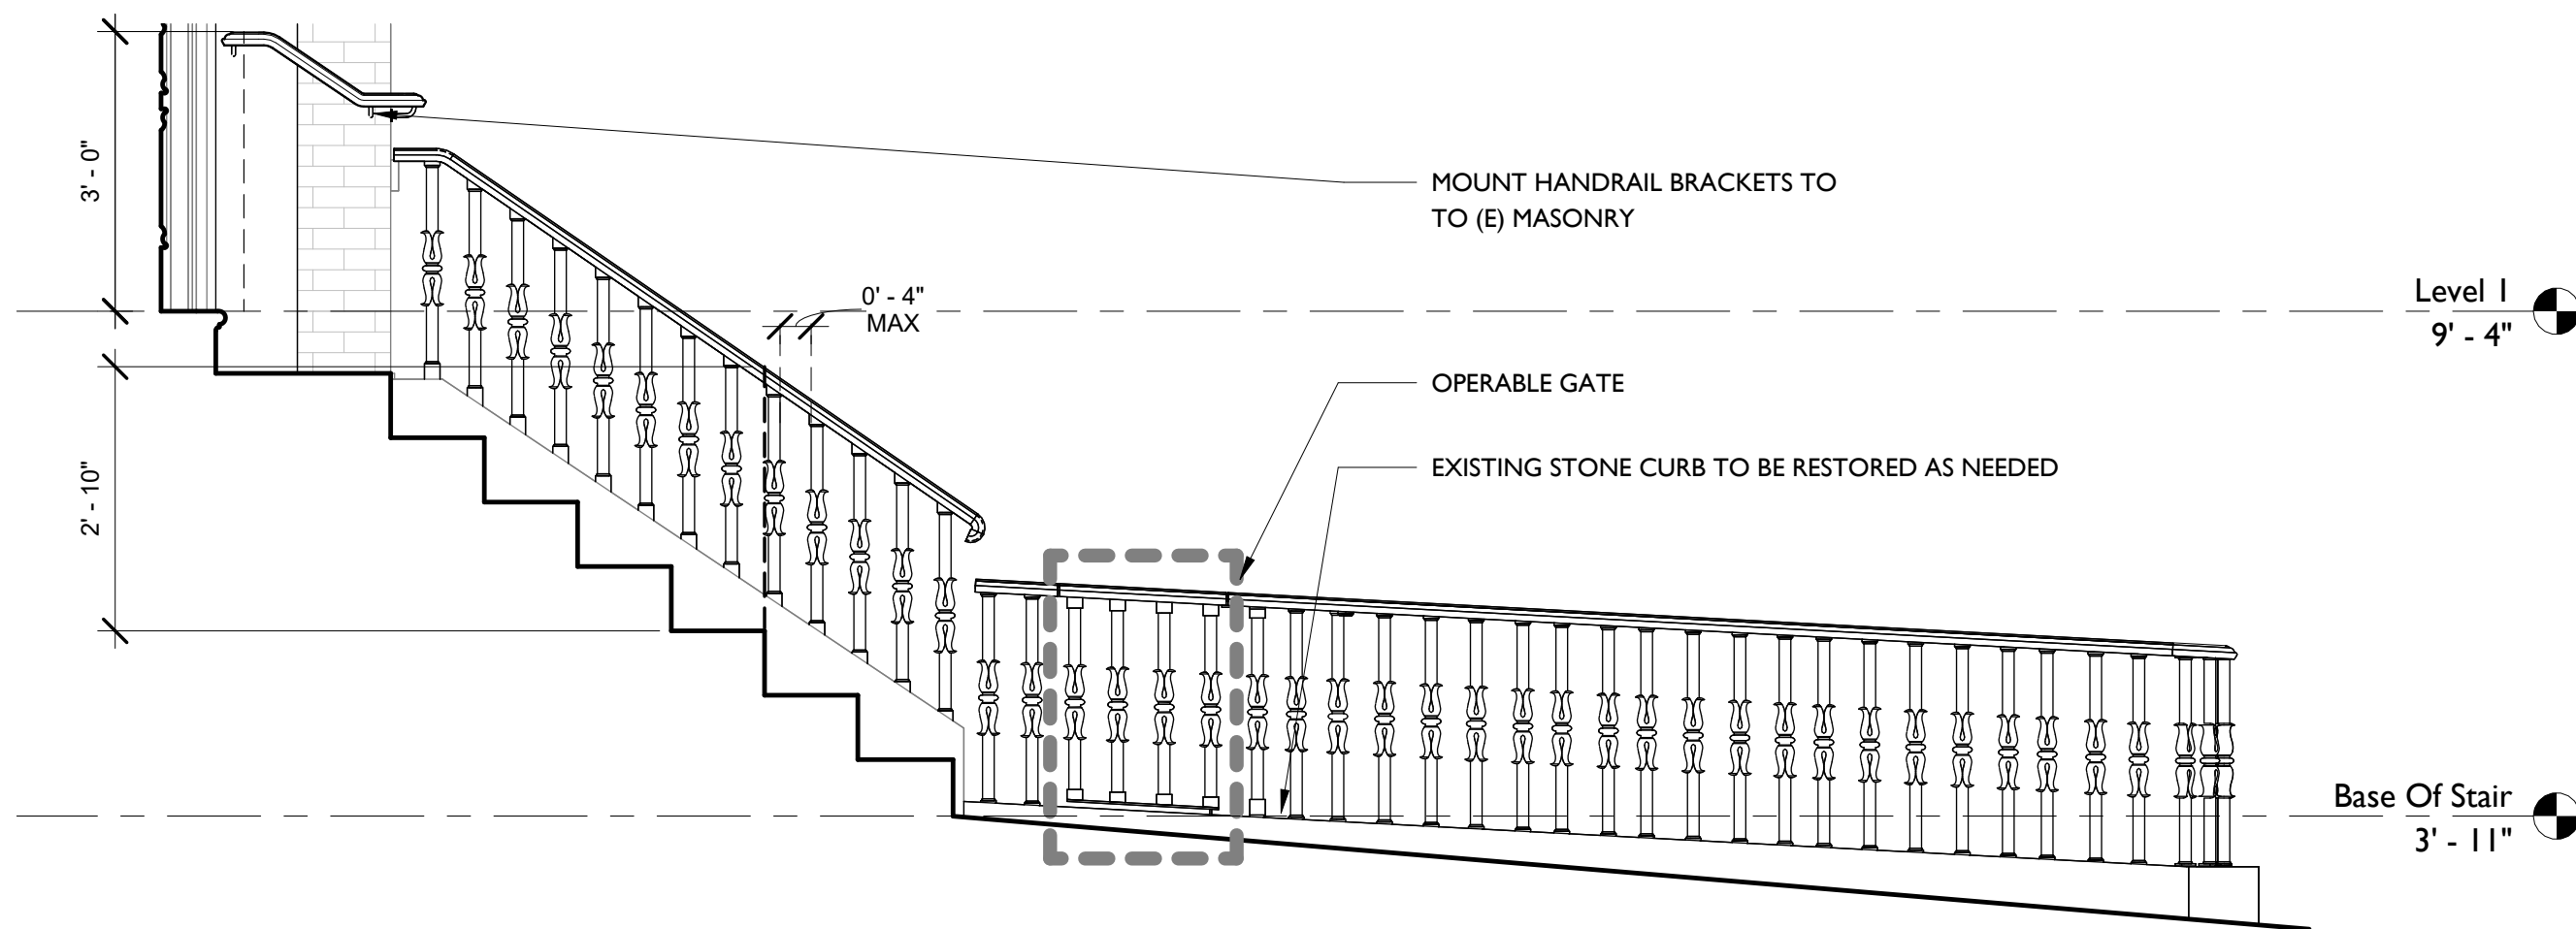

1 Brimmer Street Handrail - South
1/2" = 1'-0"

STAMP:

SCALE:

1/2" = 1'-0"

DRAWING NAME:

Brimmer Street Handrail
South

SHEET NUMBER:

A1.3



EXISTING FENCE TO
REMAIN

PATCHED HOLES IN
EXISTING MASONRY TO
BE USED AS LOCATIONS
FOR NEW BALUSTERS

EXISTING WOOD RAIL
TO BE REPLACED

EXISTING IRON BAR
FENCE TO BE
REPLACED

STAMP:

SCALE:

12" = 1'-0"

DRAWING NAME:

Brimmer Street Handrail
Existing Conditions

SHEET NUMBER:

A1.4



Neighboring Transition Detail to be Model for New Handrail



Neighboring Gate to be Model for New Gate



South Handrail to be Replaced



North Fence Corner to be Model for New Corner



South Fence Corner to be Replaced

STAMP:

SCALE:

12" = 1'-0"

DRAWING NAME:

Brimmer Street Handrail
Existing Conditions

SHEET NUMBER:

A1.5



② Existing Adjacent Fencing



LAWLER 9681



AIDI HI244

① Proposed Fence/Railing Parts

STAMP:

SCALE:

As indicated

DRAWING NAME:

Brimmer Street Handrail
Proposed Part Substitutions

SHEET NUMBER:

A1.6