




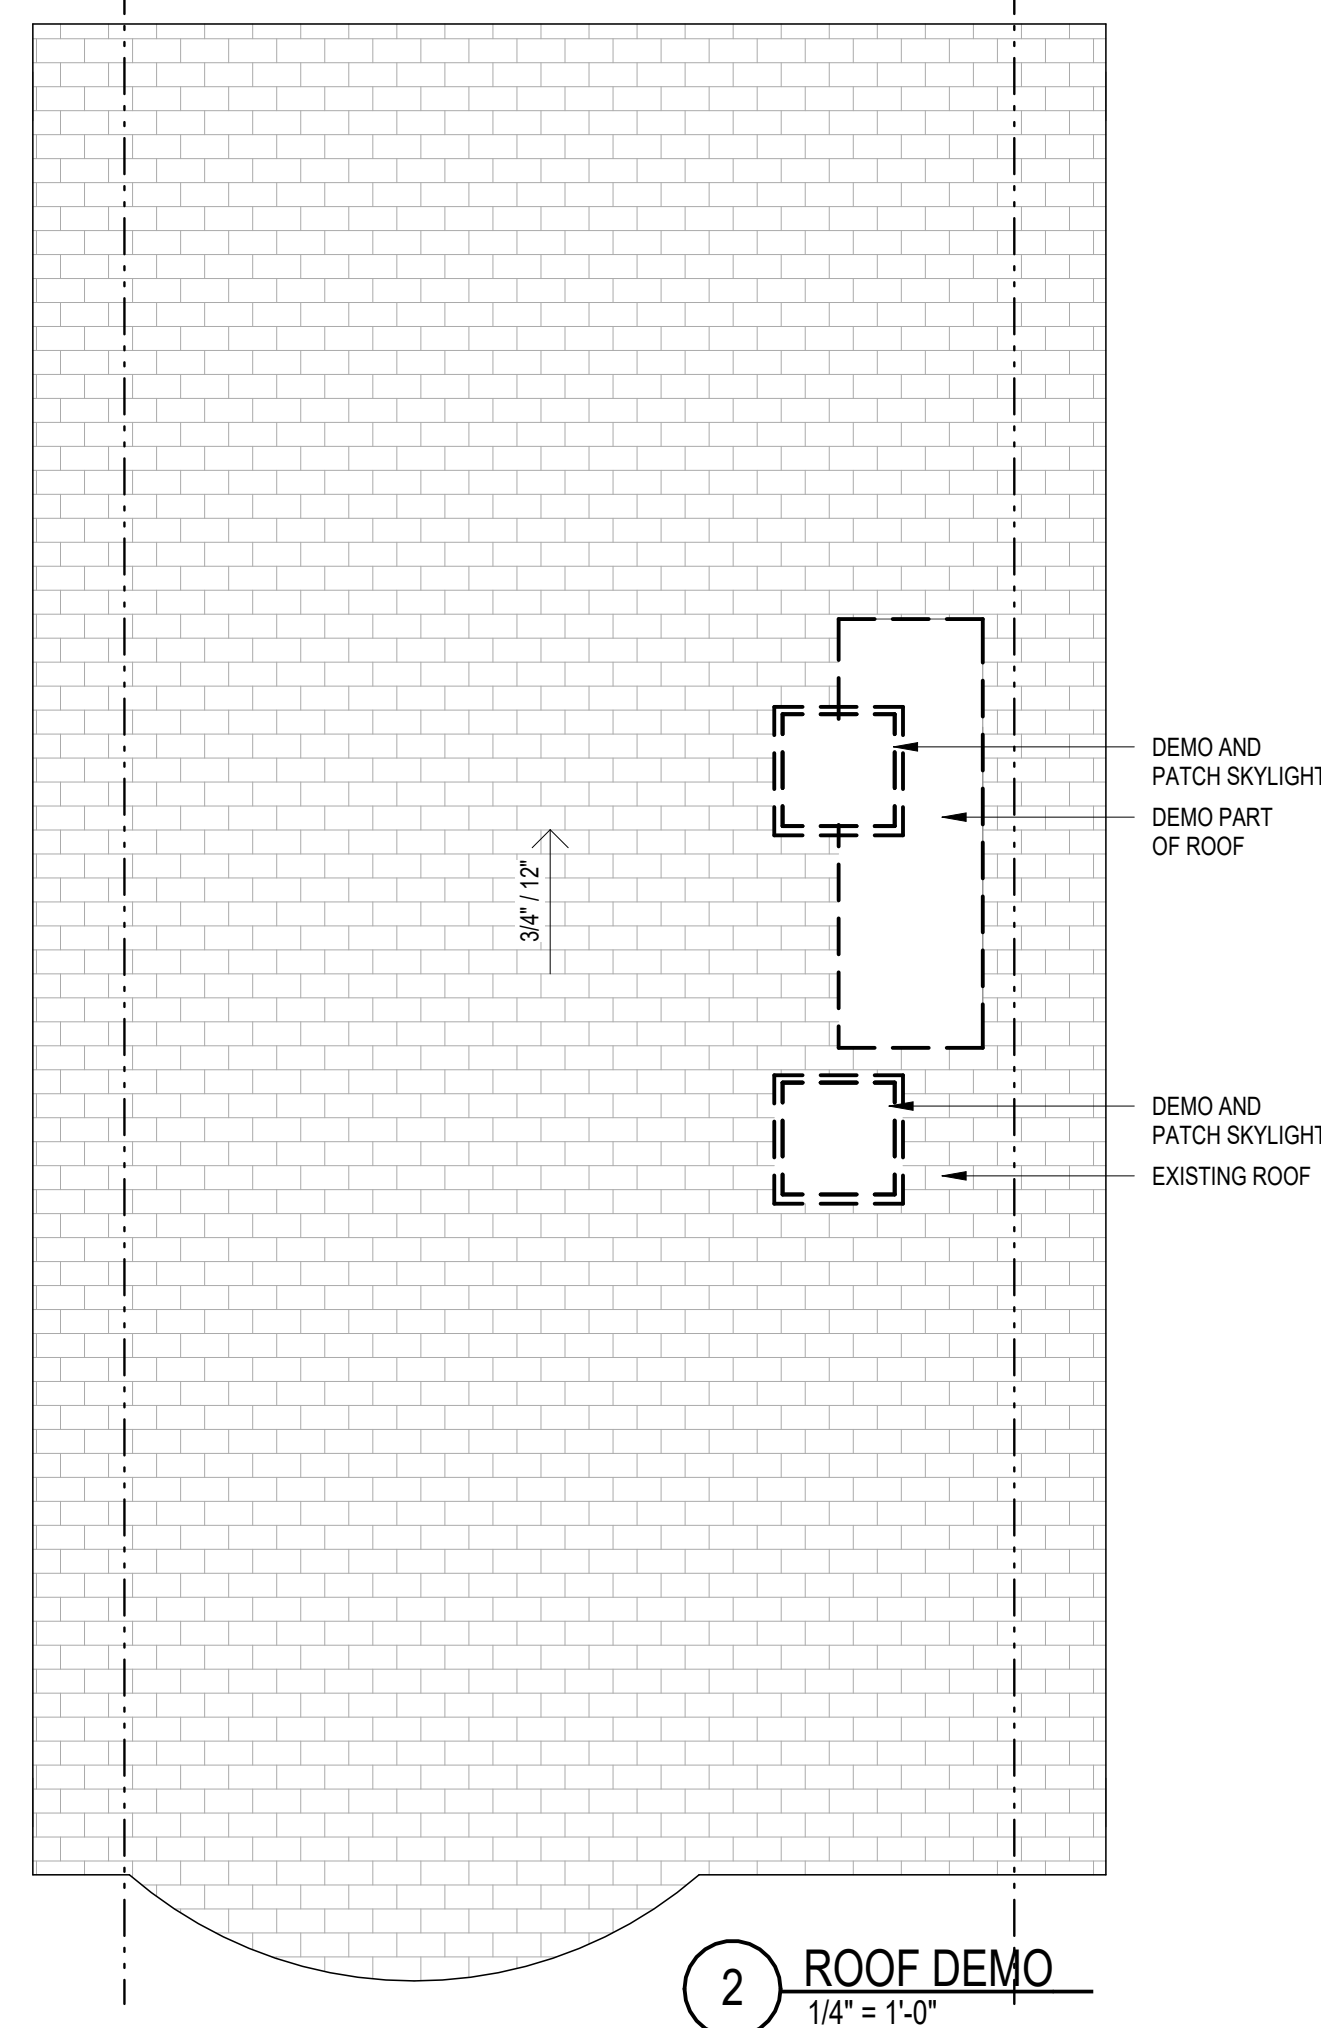


2 ROOF DEMO
1/4" = 1'-0"

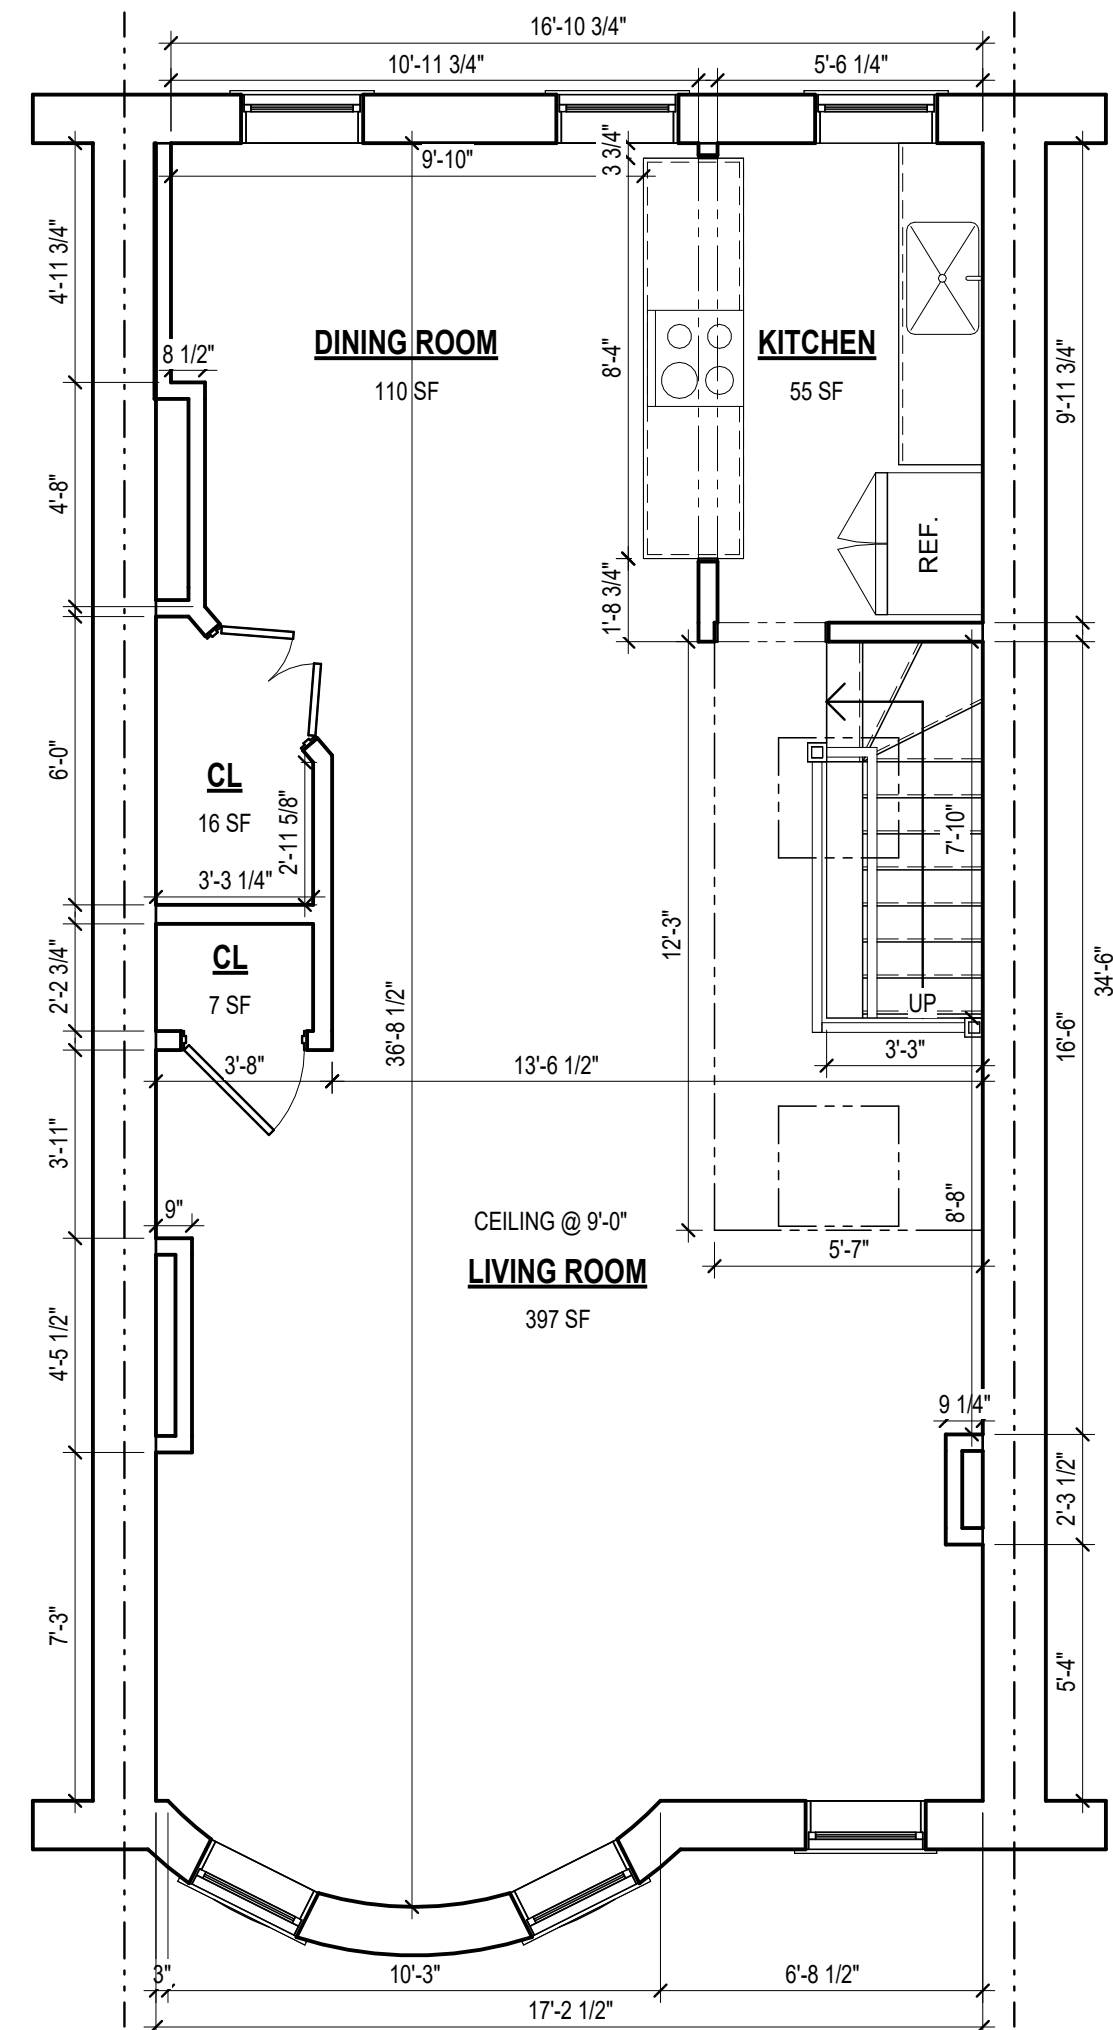


1 THIRD FLOOR DEMO
1/4" = 1'-0"

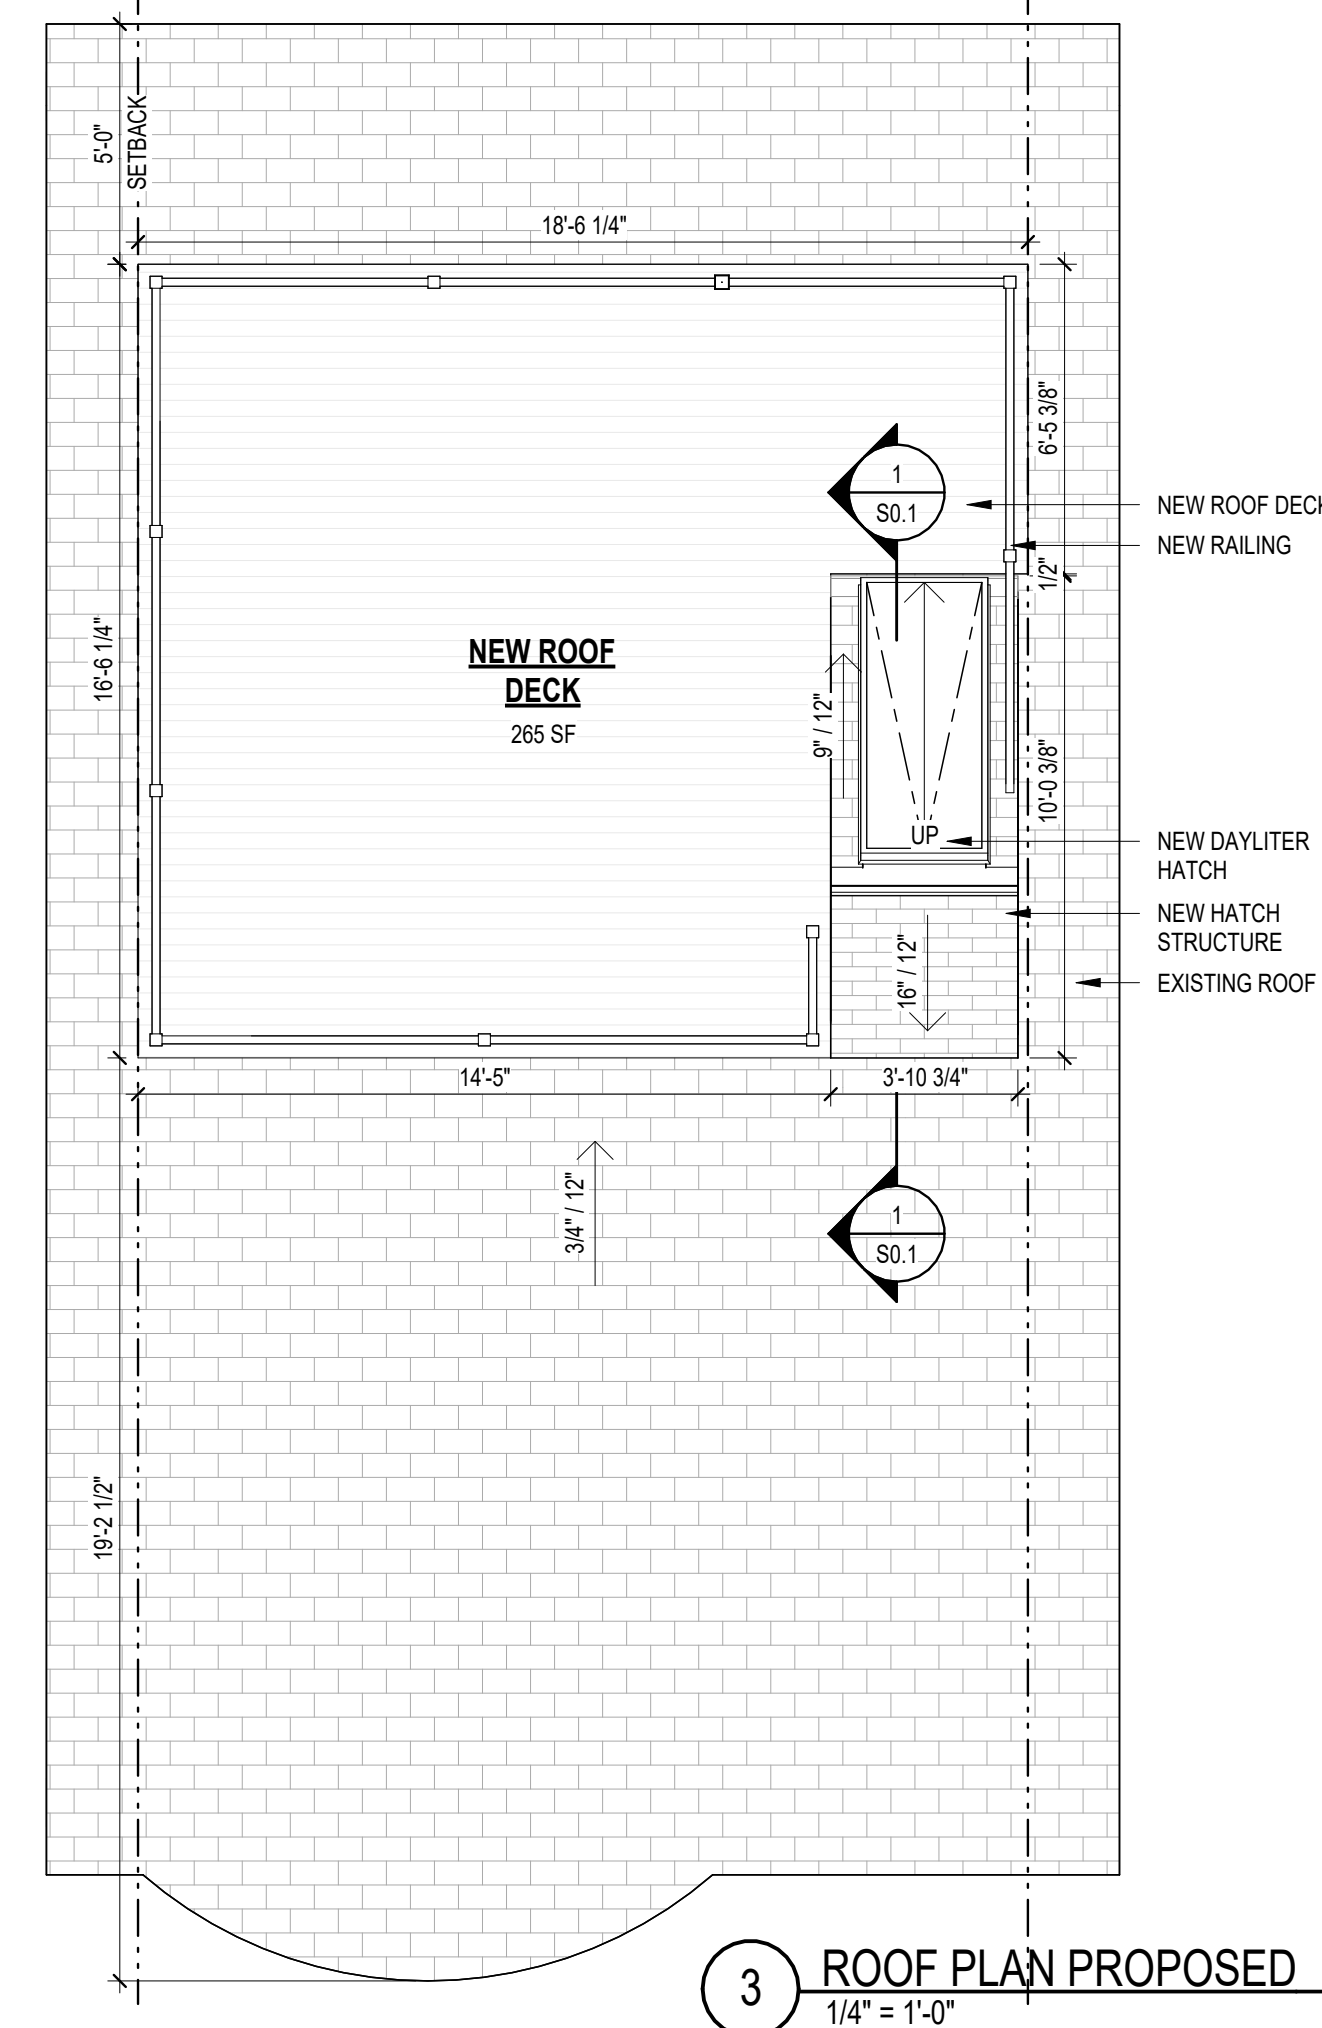

3 ROOF PLAN PROPOSED
1/4" = 1'-0"

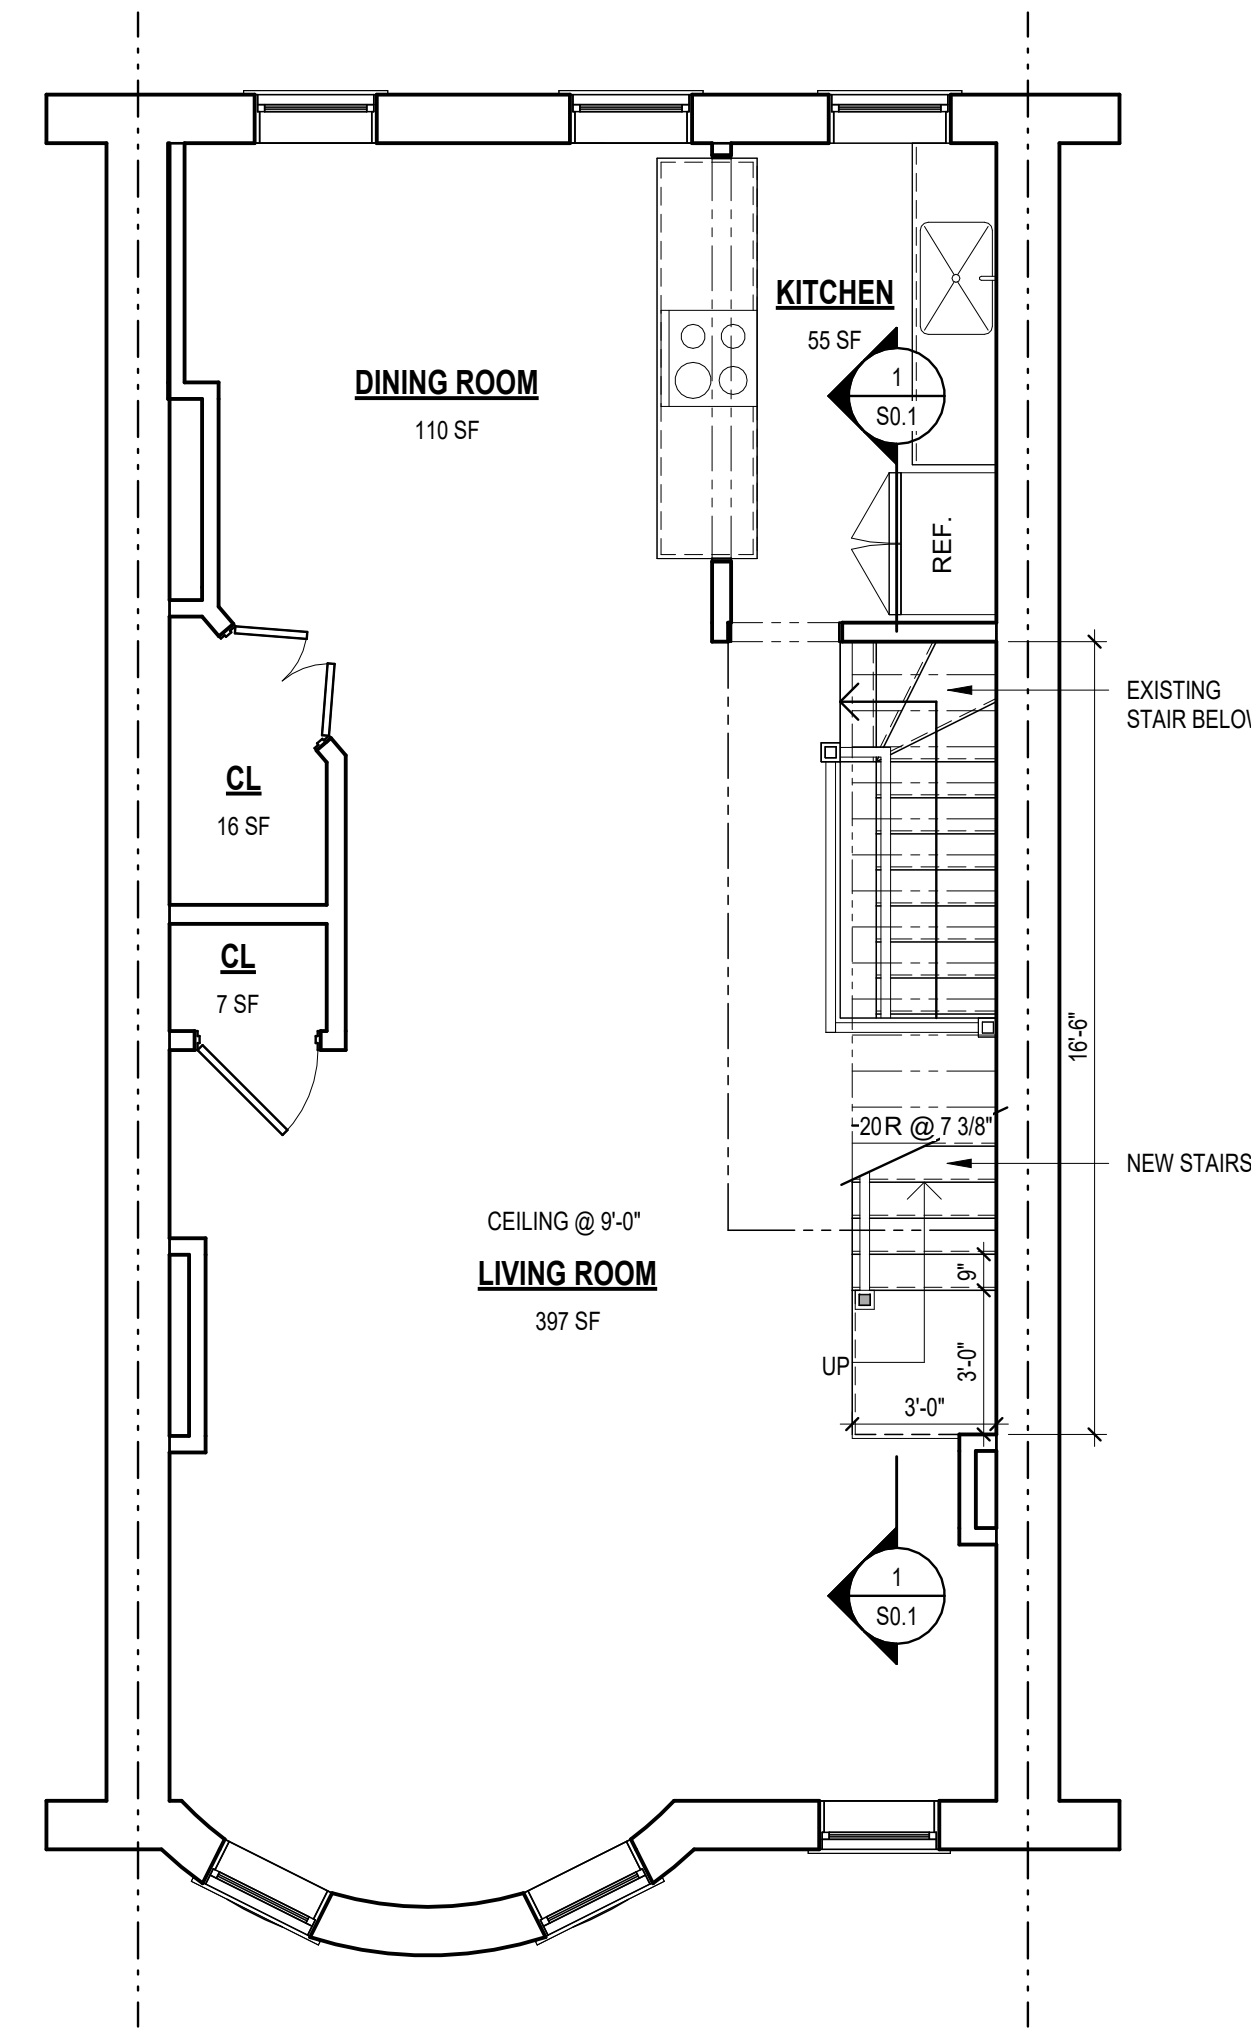

4 THIRD FLOOR PROPOSED
1/4" = 1'-0"

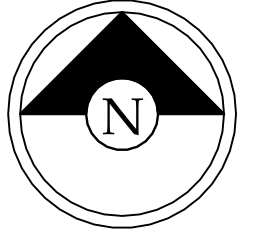


Timothy Burke
ARCHITECTURE



REV.	DATE	DESCRIPTION


PROJECT STATUS

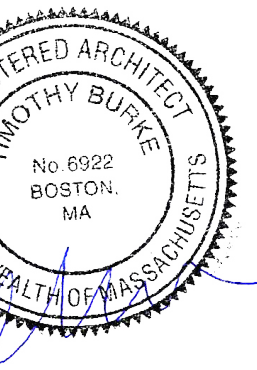


FLOOR PLANS

99 PEMBROKE ST
BOSTON, MA 02118


A1.1

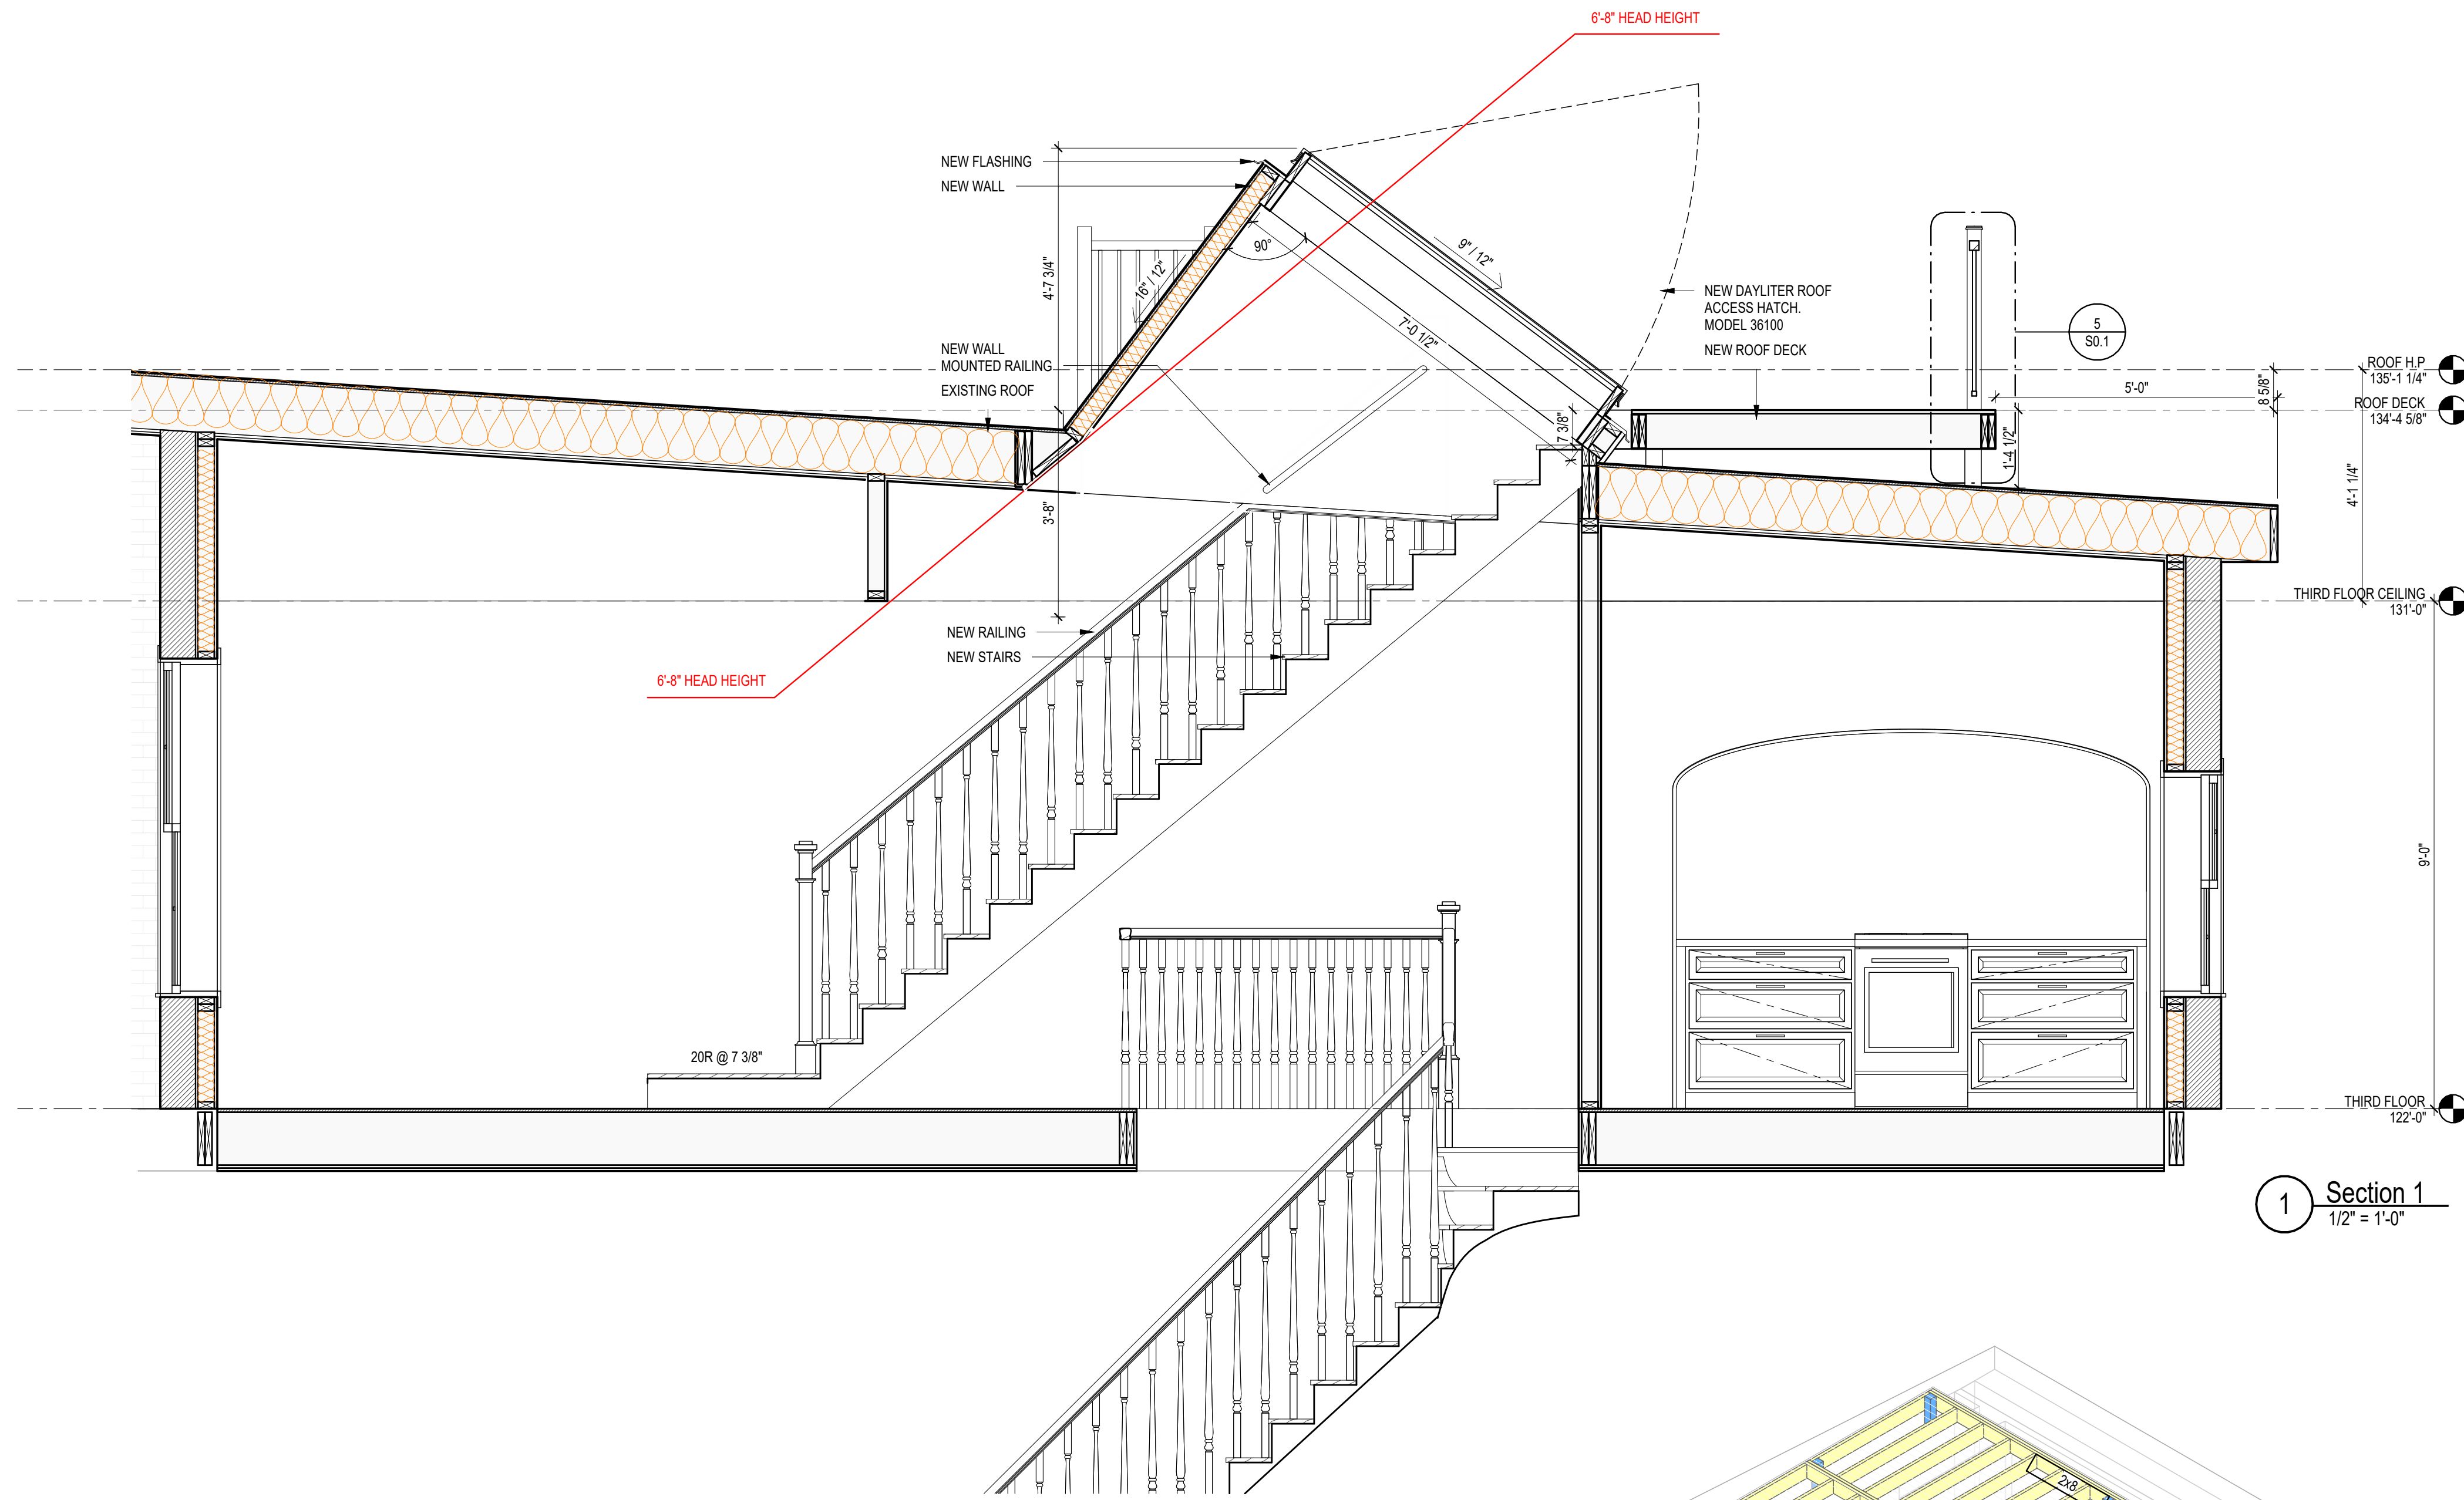


1 Section 1
1/2" = 1'-0"

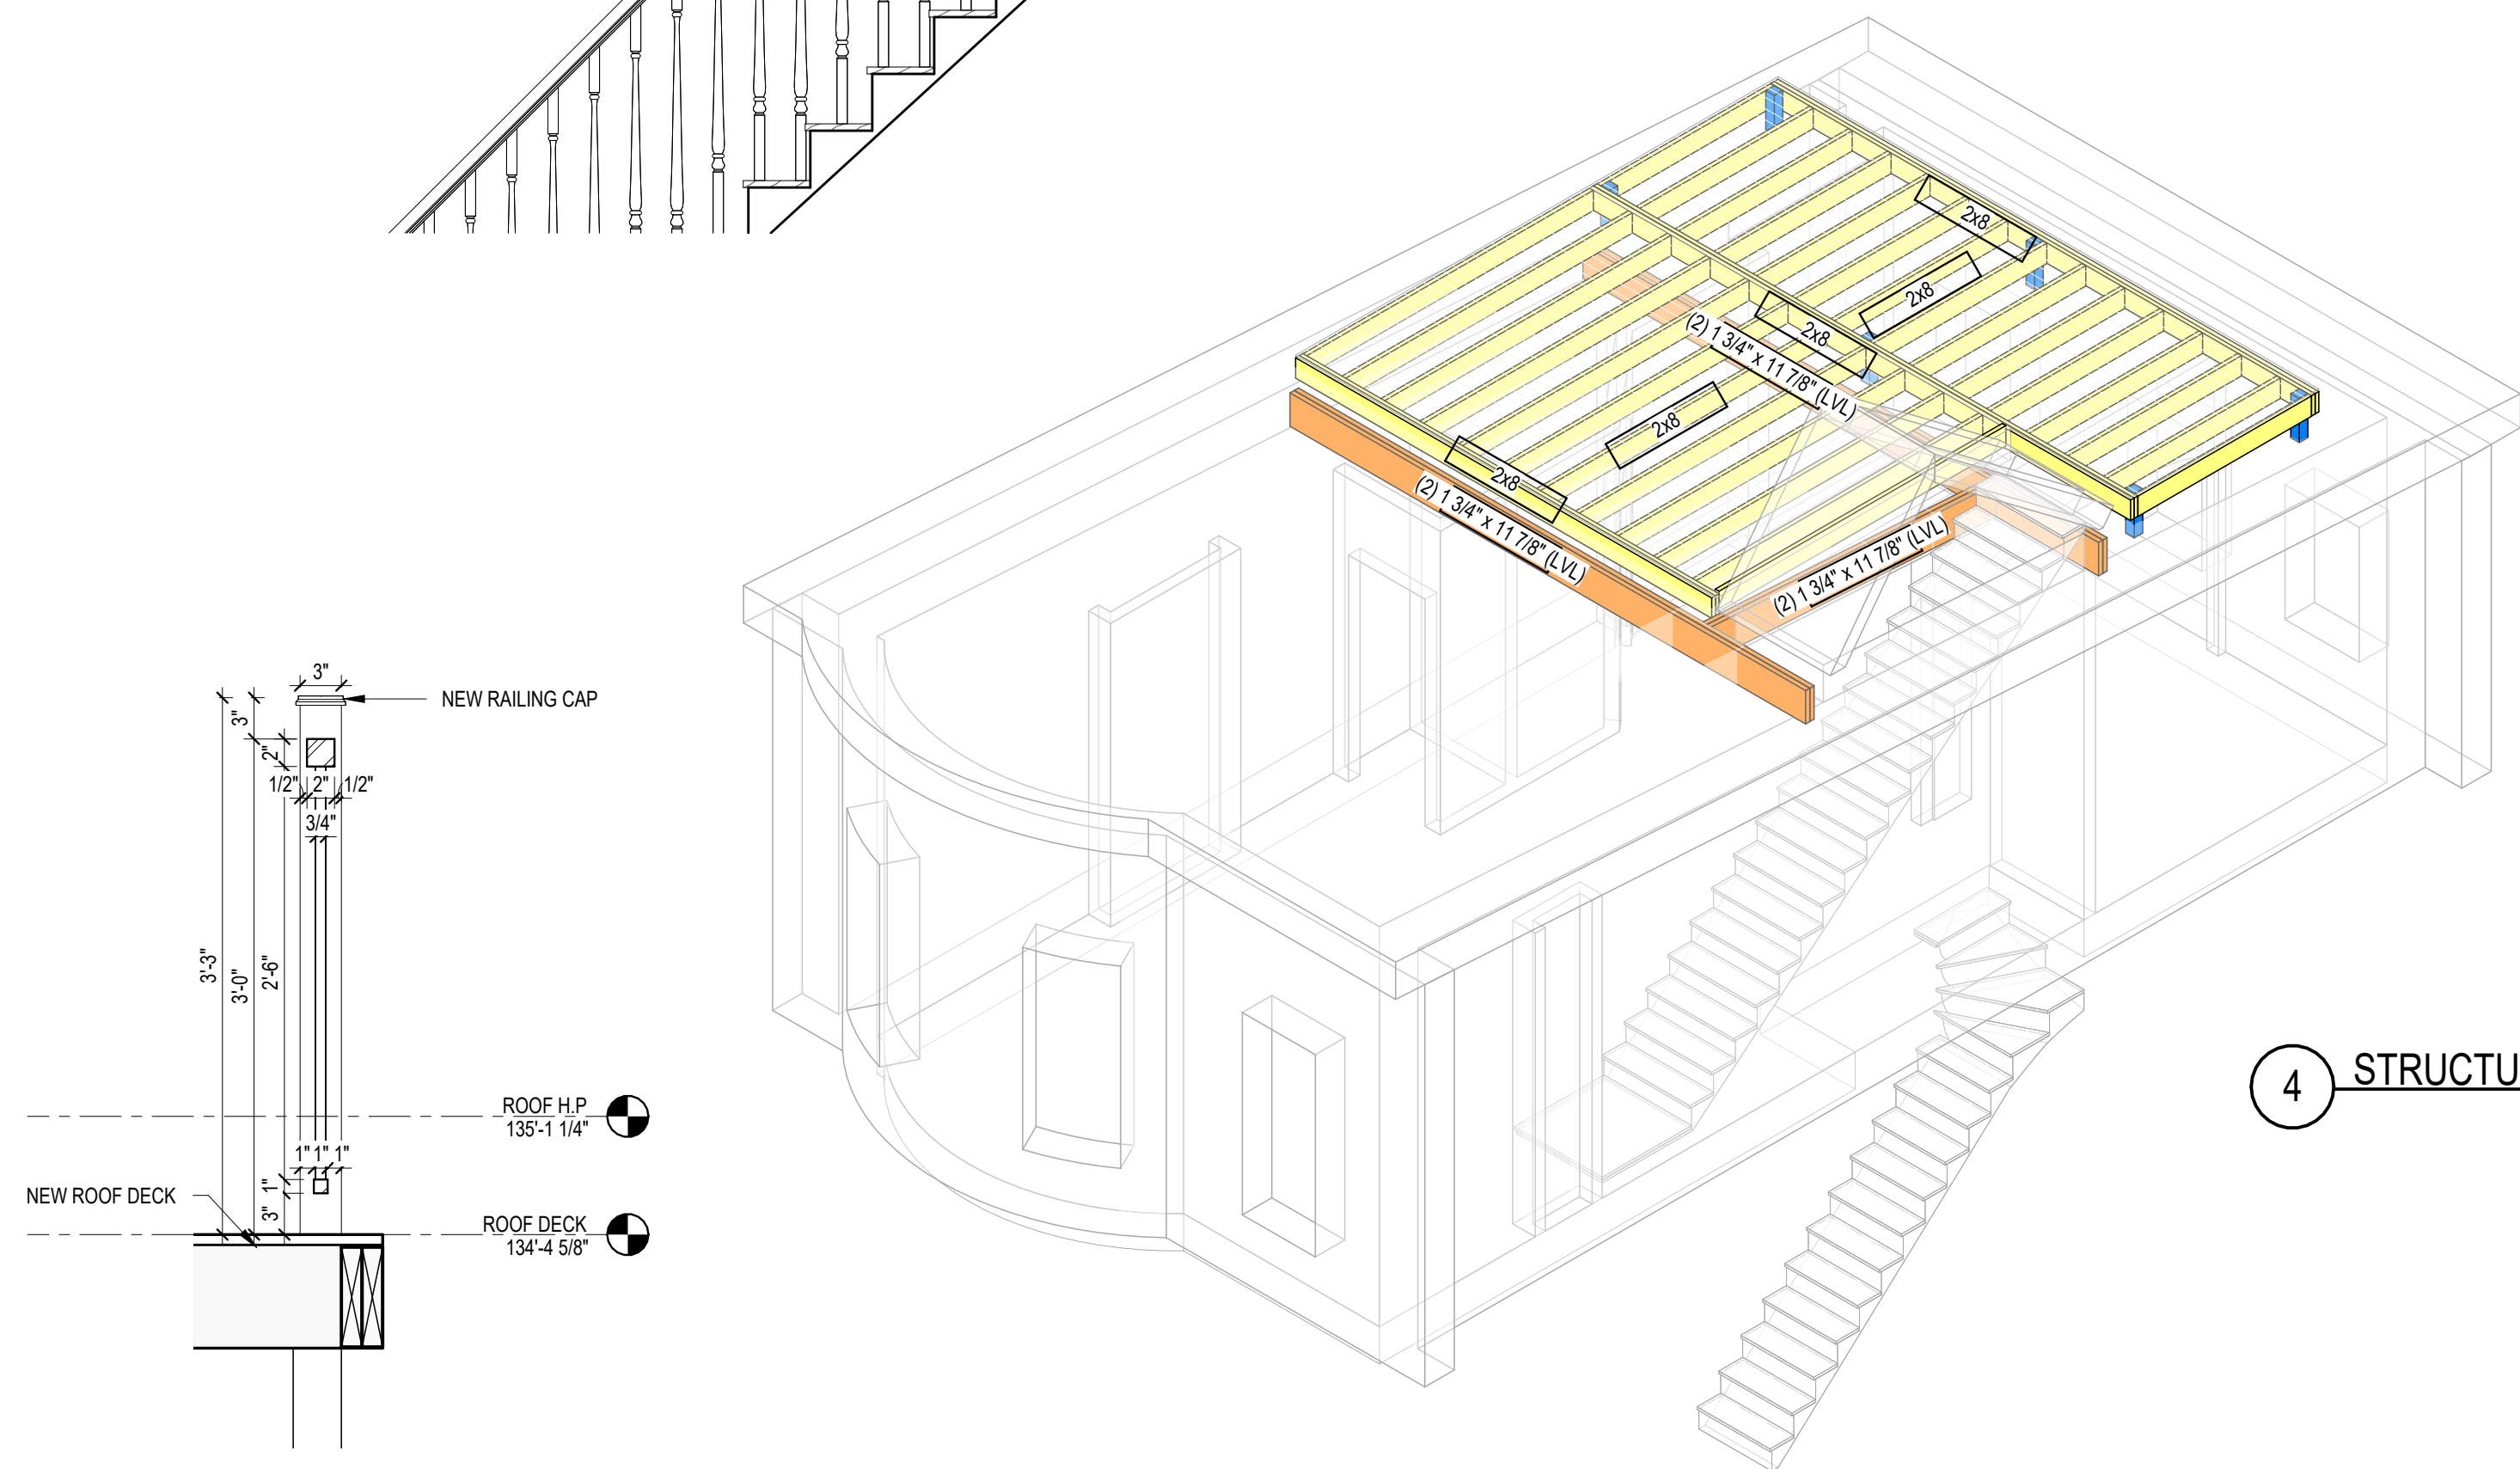

5 Section 1 - Callout 1
1" = 1'-0"

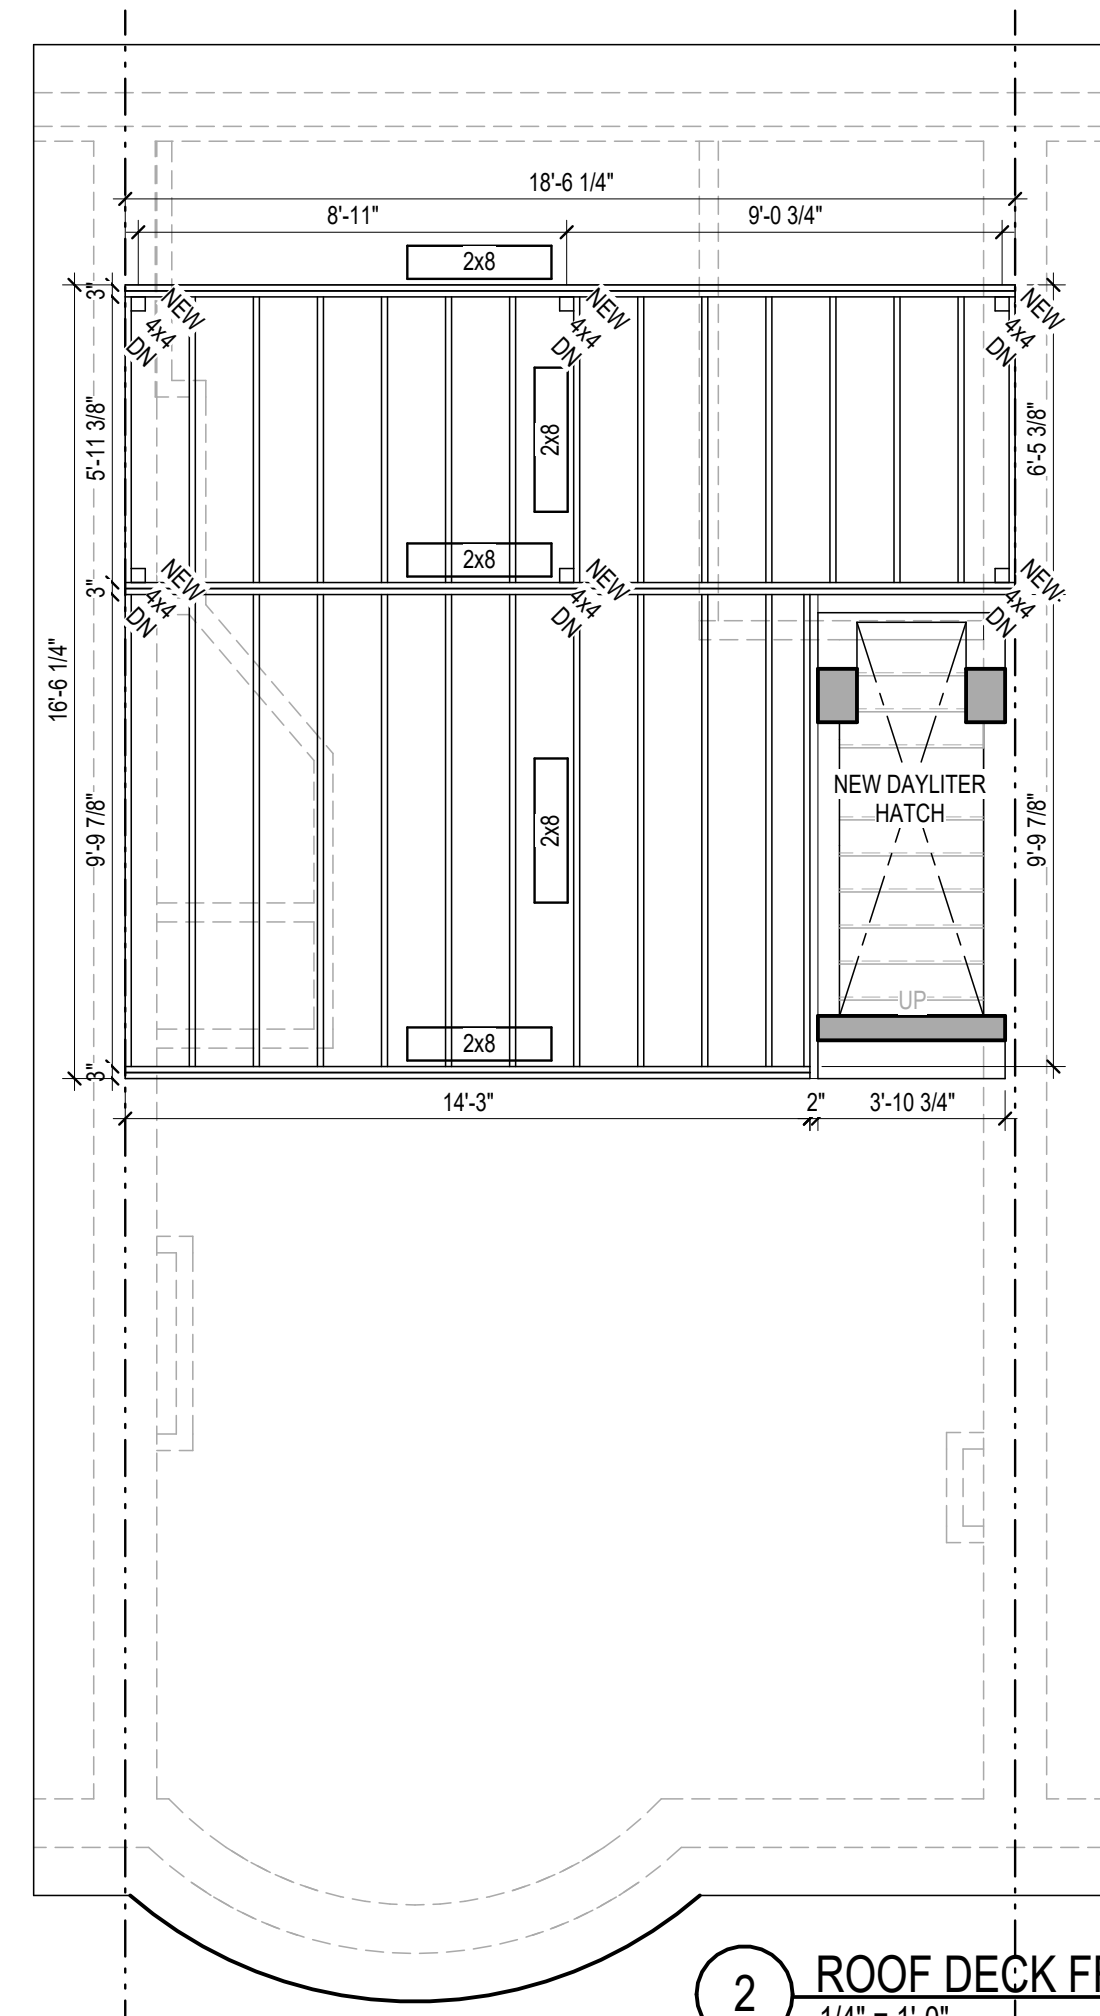


2 ROOF DECK FRAMING
1/4" = 1'-0"

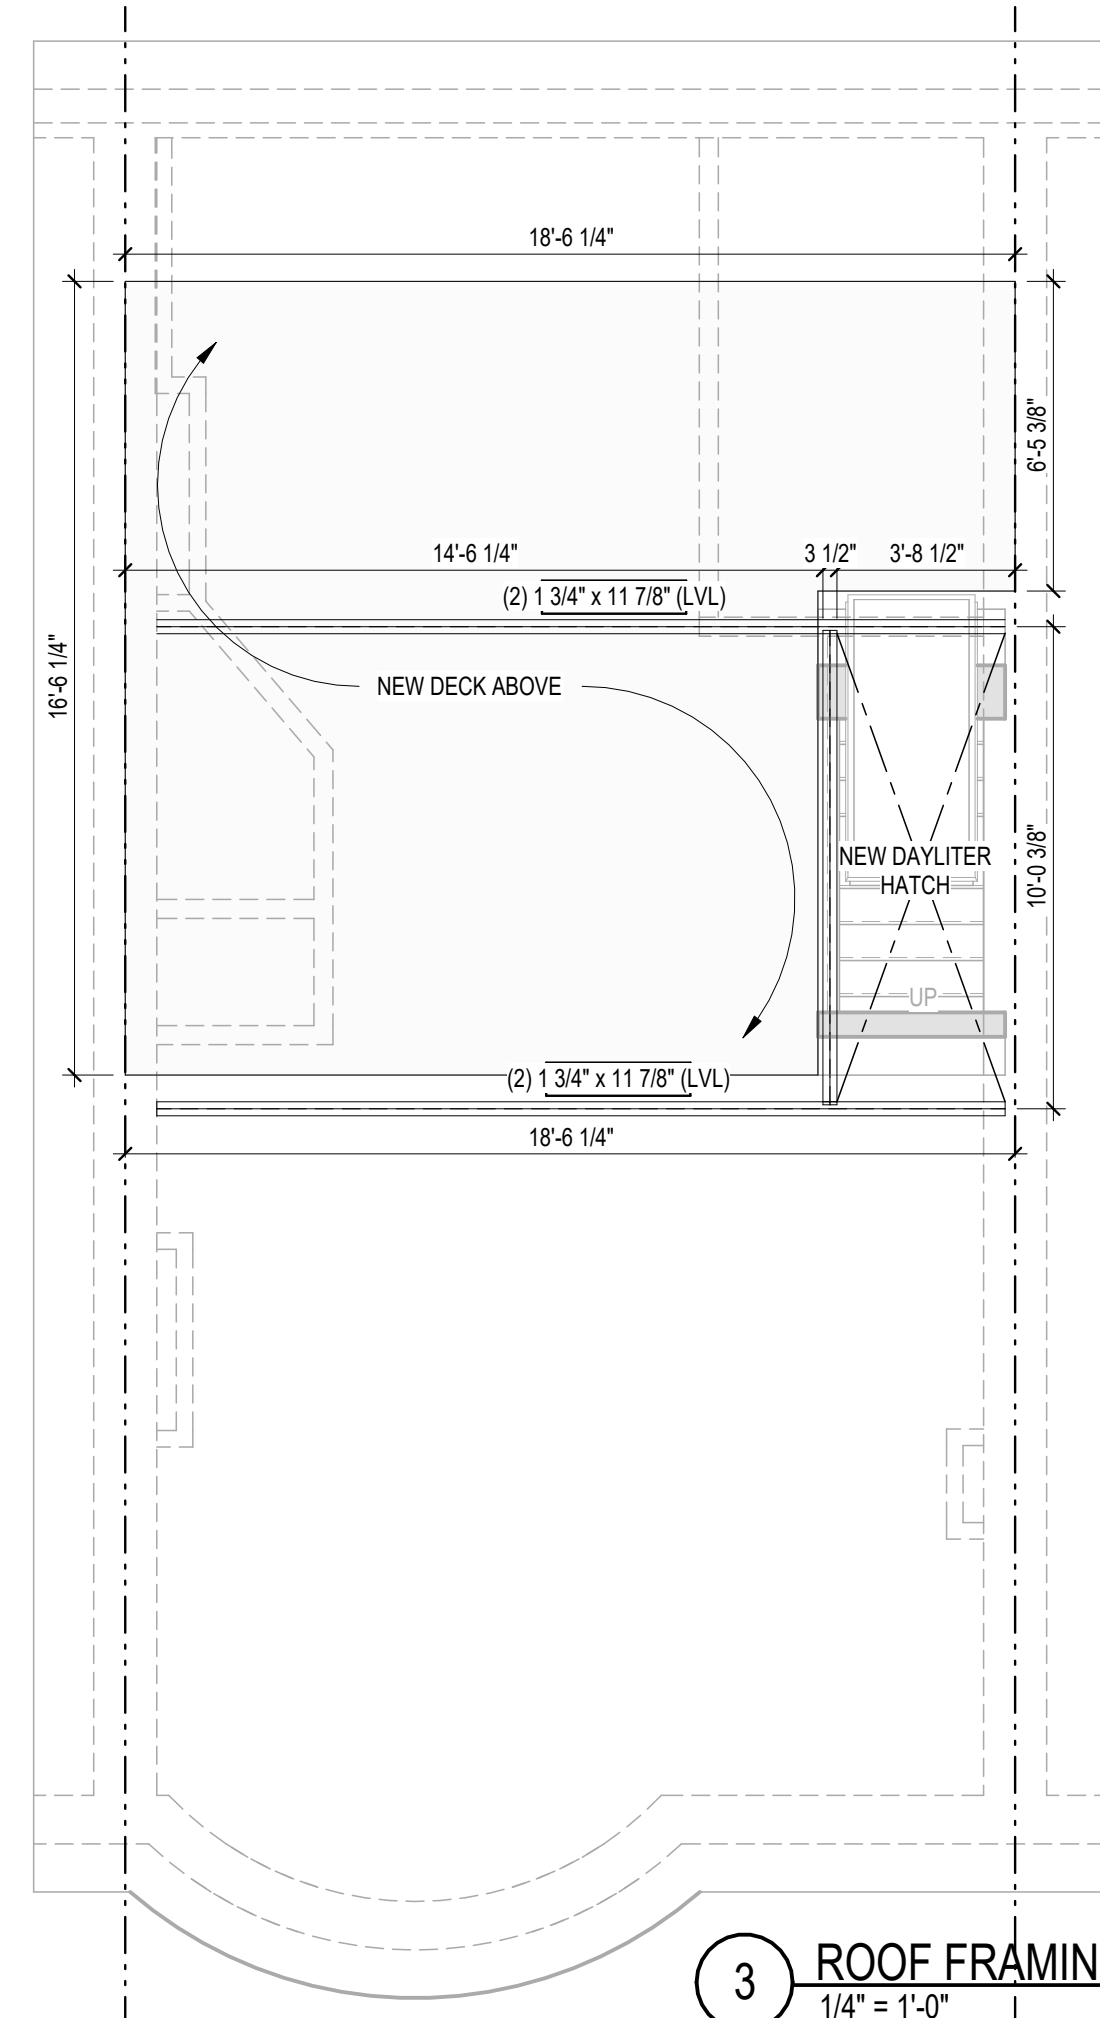

3 ROOF FRAMING
1/4" = 1'-0"

4 STRUCTURAL 3D

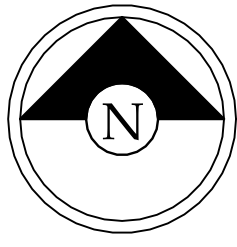


Timothy Burke
ARCHITECTURE

142 BERKELEY STREET, BOSTON MASSACHUSETTS 02116
P: 617.266.1116 | W: timothyparker.net | F: 617.266.1116



REV.	DATE	DESCRIPTION

PROJECT STATUS

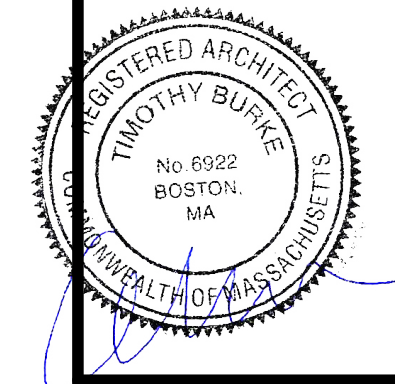

STRUCTURAL NOTES AND
SYMBOLS

99 PEMBROKE ST
BOSTON, MA 02118

S0.1