

Channel Letters On Raceways

Pg.1 - Face-lit LED Illum'd

E1 (Qty-1) Dunkin' Channel Letters

3" (deep) face-lit LED channel letters.

Logo/ Typeface:

Per supplied Inspire Brands concept

E1 Colors/ Materials:

SEE PAGE 2 FOR E2 SPECS.

Returns: .05" Alum.

■ Painted to match PMS 7540C

Trimcap: 1"

■ Stock Bronze Jewelite 313

Faces: 3/16" #2447 Acrylic

□ White (back-lit)

Face Vinyl: Trans. (flooded)

■ 3M 3630-3202 - PMS 3564C

■ 3M 3630-1511 - PMS 7635C

® Disc:

□ White .063 Aluminum

■ 3M 3630-3202 vinyl - PMS 3564C

Channel Letter Insides:

□ High-reflective white

LED: Principal QWIK MOD 2

□ True White (7100K)

Installation:

By ViewPoint

UL

This sign is intended to be installed in accordance with the requirements of Article 600 of the National Electrical Code and/or other applicable local codes. This includes proper grounding and bonding of the sign.

Work Order: 3511

Customer/Job Location:

DUNKIN'

1962 Beacon Street - Boston, MA

DWG. DATE: 07.31.26

Rev.1: Rev.4:

Rev.2: Rev.5:

Rev.3: Rev.6:

APPROVAL

□ APPROVED □ APPROVED AS NOTED

Date X

DD_BosMA-1962BeaconSt_1-Chnls-RACEWAY_1a.ai



Sales: KD

Design: MH

PMgr: LC

Drawing # 26-3309-1

Folder: Boston_1962 Beacon St_The Pesce Network_DD JJ New Loc._Quote_W03511

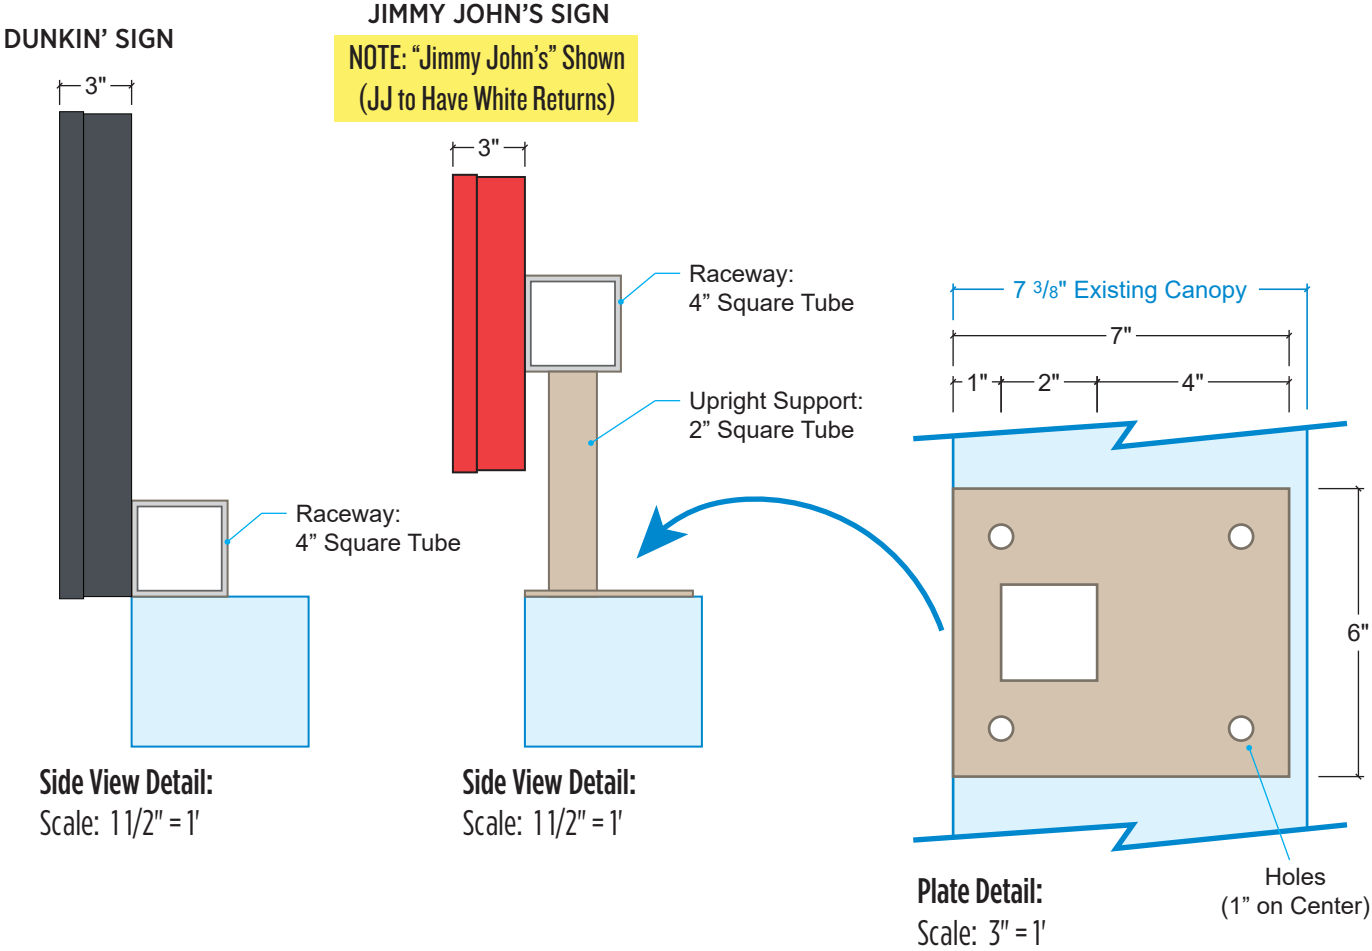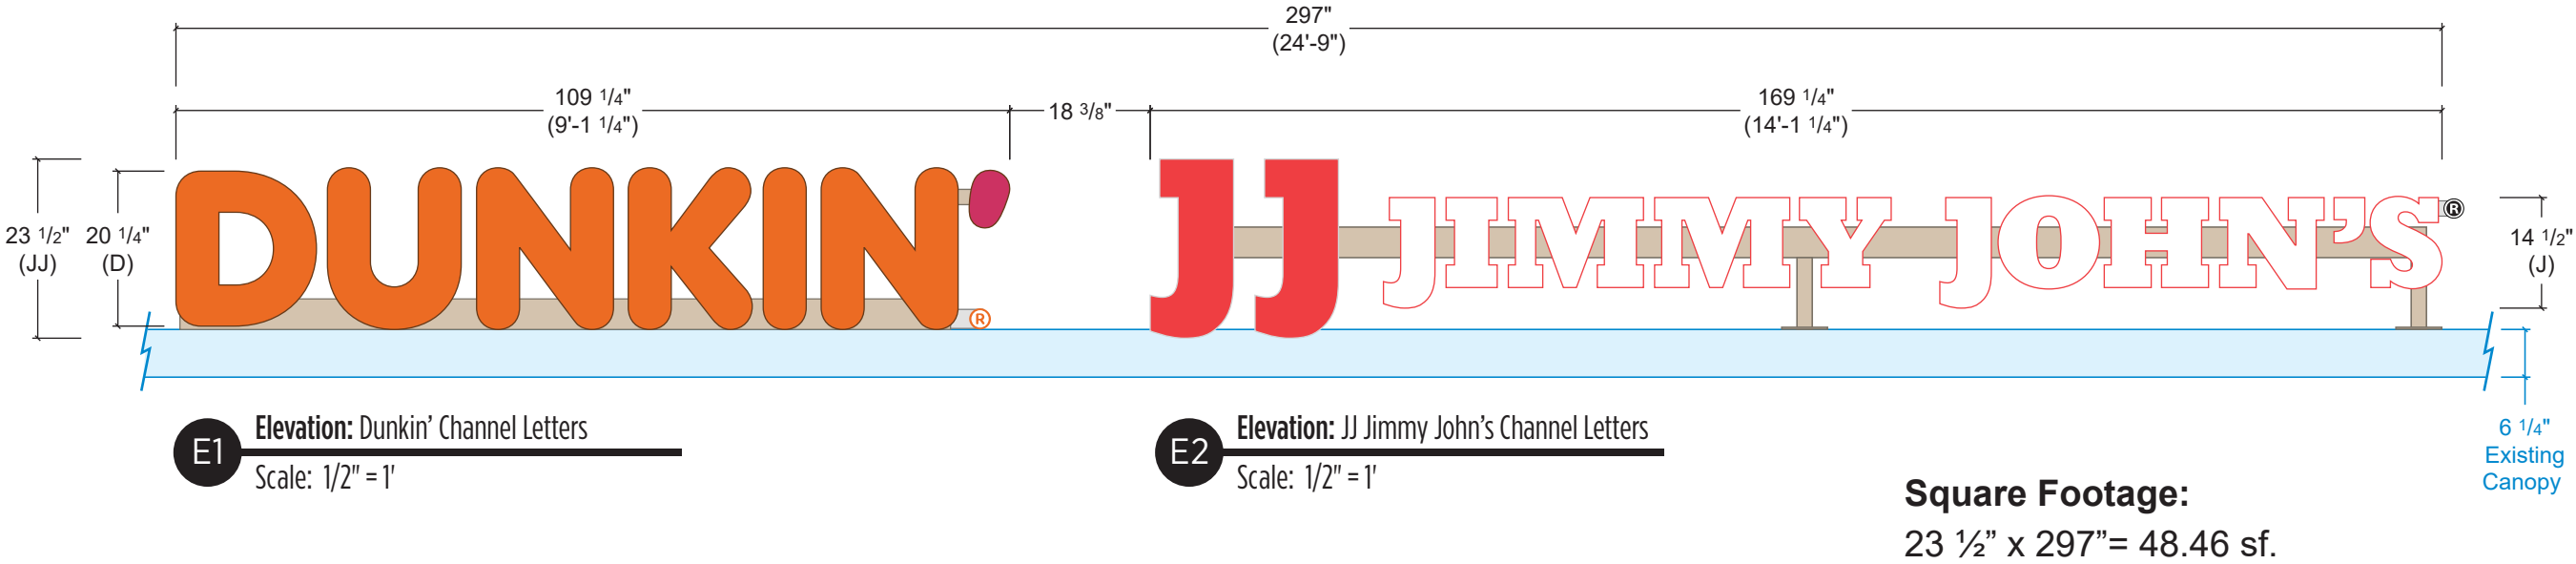

Channel Letters On Raceways

Pg.1 - Face-lit LED Illum'd

E2 (Qty-1) Jimmy John's Channel Letters

3" (deep) face-lit LED channel letters.

Logo/ Typeface:

Per supplied Inspire Brands concept

Colors/Materials:

SEE PAGE 1 FOR E1 SPECS.

JJ Returns: Alum.

☐ Alumat White

JJ Faces: 3/16" Acrylic

☐ White Optix 2406 Acrylic

JJ Trimcap: 1"

☐ Stock White Jewelite

JJ Vinyl Graphics: Trans. Vinyl (flooded)

☒ 3M 3630-83 Regal Red translucent

Jimmy John's Returns: Alum.

☒ Alumat Red (closest match to red vinyl)

Jimmy John's Faces: 3/16" Acrylic

☐ White Acrylic

Jimmy John's Trimcap: 1"

☒ Stock Red (closest match to red vinyl)

® Disc:

☐ White .063 Aluminum

☒ Oracal 070 Black HP vinyl

Channel Letter Insides:

☐ High-reflective white

LED: Principal QWIK MOD 2

☐ True White (7100K)

Installation:

By ViewPoint



This sign is intended to be installed in accordance with the requirements of Article 600 of the National Electrical Code and/or other applicable local codes. This includes proper grounding and bonding of the sign.

Work Order: 3511

Customer/Job Location:

DUNKIN'

1962 Beacon Street - Boston, MA

This design/drawing is copyrighted:© 2026 ViewPoint Sign & Awning No part of this drawing may be reproduced, copied or exhibited in any fashion without written consent from ViewPoint Sign & Awning 35 LYMAN STREET • NORTHBOROUGH MA 01532 • 800.636.3430 • VIEWPOINTSIGN.COM

Proposed



PE Photo Elevation
Scale: NTS

Existing



DWG. DATE: 07.31.26

Rev.1: Rev.4:
Rev.2: Rev.5:
Rev.3: Rev.6:

APPROVAL ☐ APPROVED ☐ APPROVED AS NOTED

Date _____ X _____

DD_BosMA-1962BeaconSt_1-Chnls-RACEWAY_1a.ai

Sales: KD
Design: MH
PMgr: LC

Drawing # 26-3309-1

Folder: Boston_1962 Beacon St_The Pesce Network_DD JJ New Loc._Quote_W03511



Trim Cap Faces
back-lit

E1 (Qty-2)
Trim Cap Faces for existing blade sign,
double-sided, back-lit
- Re-paint existing cabinet/brackets
- LED Upgrade

Logo/ Typeface:
Logo supplied by customer

Colors/Materials:
Face: 3/16" Acrylic
☐ White Acrylic


Trim Cap: 1"
☒ Stock Bronze Jewelite 313

Graphics: 1st Surface Applied
☒ 3M 3630-3202 - PMS 3564C trans.
☒ 3M 3630-1511 - PMS 7635C trans.
☒ 3M 3630-83 Regal Red trans.
☒ 3M 220-101 Nimbus Grey opaque vinyl

Cabinet/Brackets: Painted
☒ BM Raccoon Fur 2126-20 - PMS 7540

LED:
☐ White

Installation:
By ViewPoint

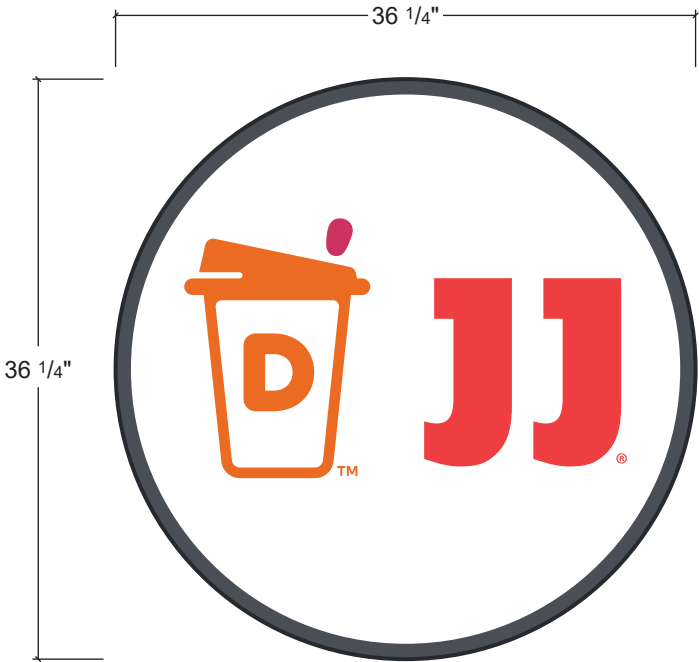

E1 Elevation: Trim Cap Faces
Scale: 1" = 1'



Existing



Proposed

Work Order: 3511

Customer/Job Location:
DUNKIN'
1962 Beacon Street - Boston, MA

DWG. DATE: 07.31.26
Rev.1: Rev.4:
Rev.2: Rev.5:
Rev.3: Rev.6:

APPROVAL ☐ APPROVED ☐ APPROVED AS NOTED
Date _____ **X** _____
File: DD_BosMA-1962BeaconSt_2-BladeFaces_1a.ai

Sales: KD
Design: MH
PMgr: LC
Drawing # 26-3309-2
Folder: Boston_1962 Beacon St_The Pesce Network_DD JJ New Loc._Quote_W03511