


Boston Transportation Department

Typical Detail for Pavement Markings for Parking Meter Stalls

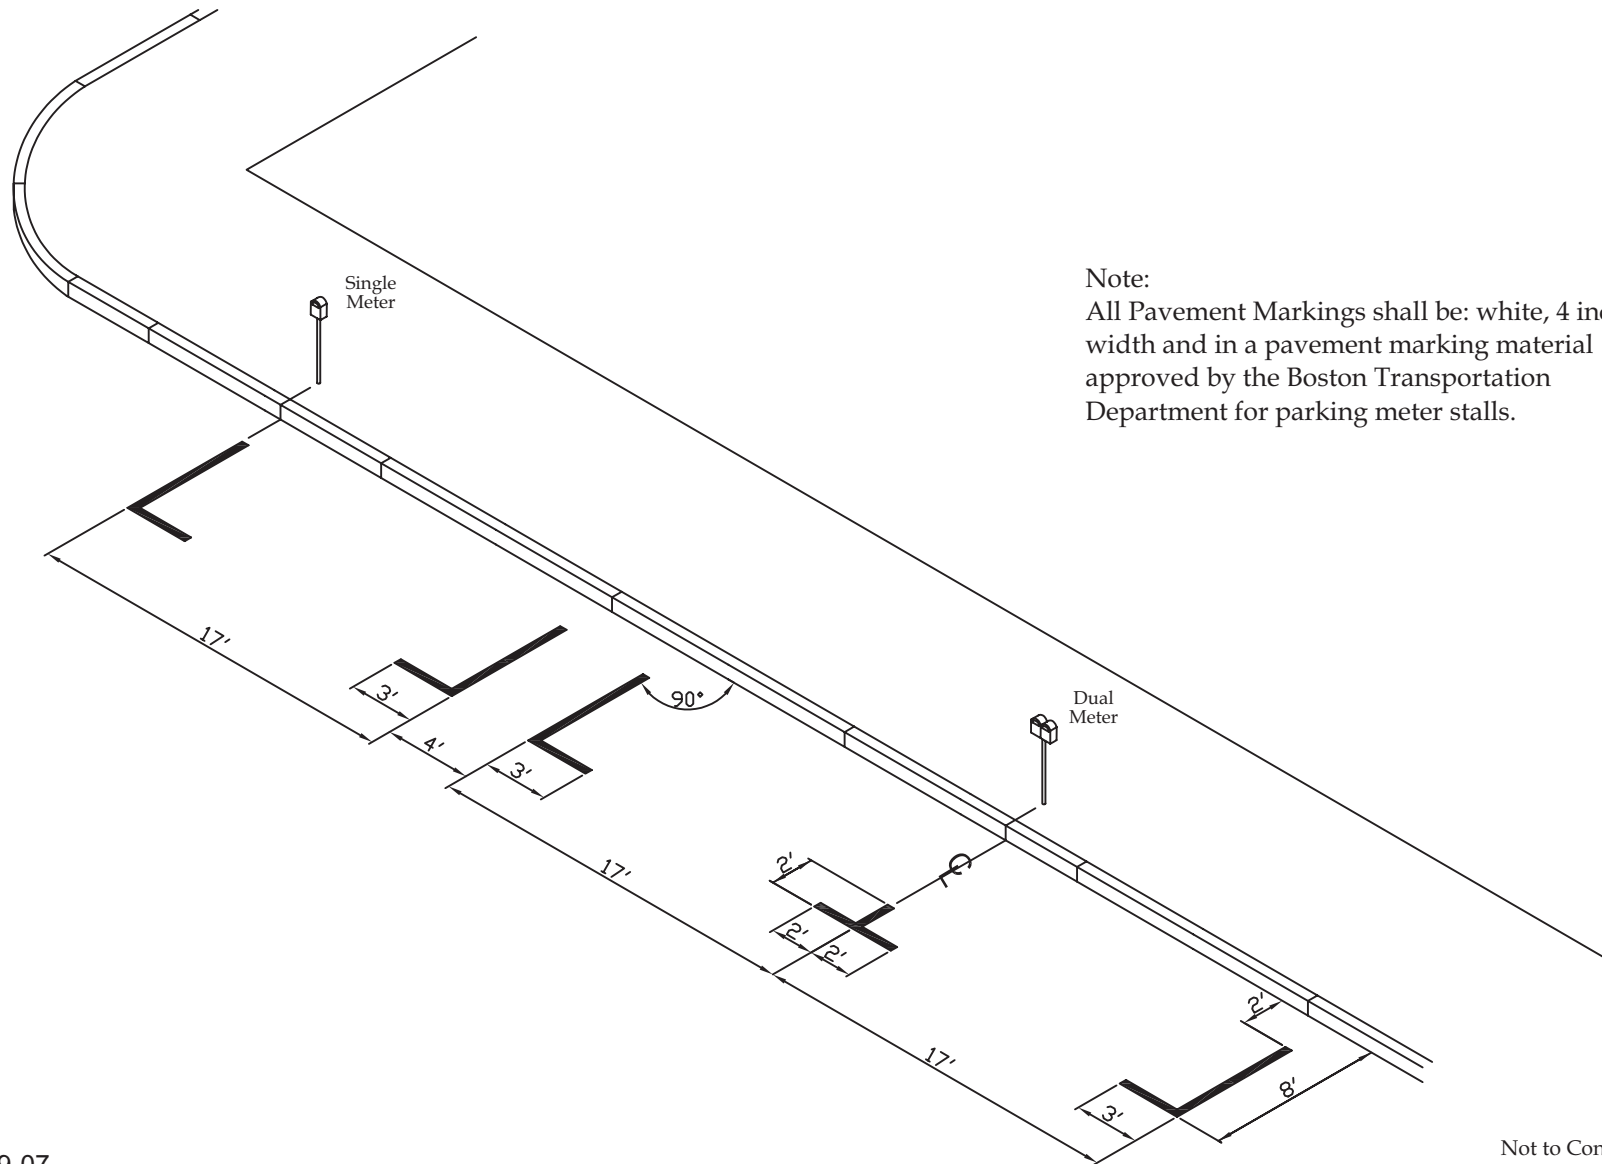

Note:

All Pavement Markings shall be: white, 4 inches in width and in a pavement marking material approved by the Boston Transportation Department for parking meter stalls.

A302

04-09-07

Not to Conventional Scale