


Boston Transportation Department

# Typical Layout for Pavement Markings for Parking Meter Stalls

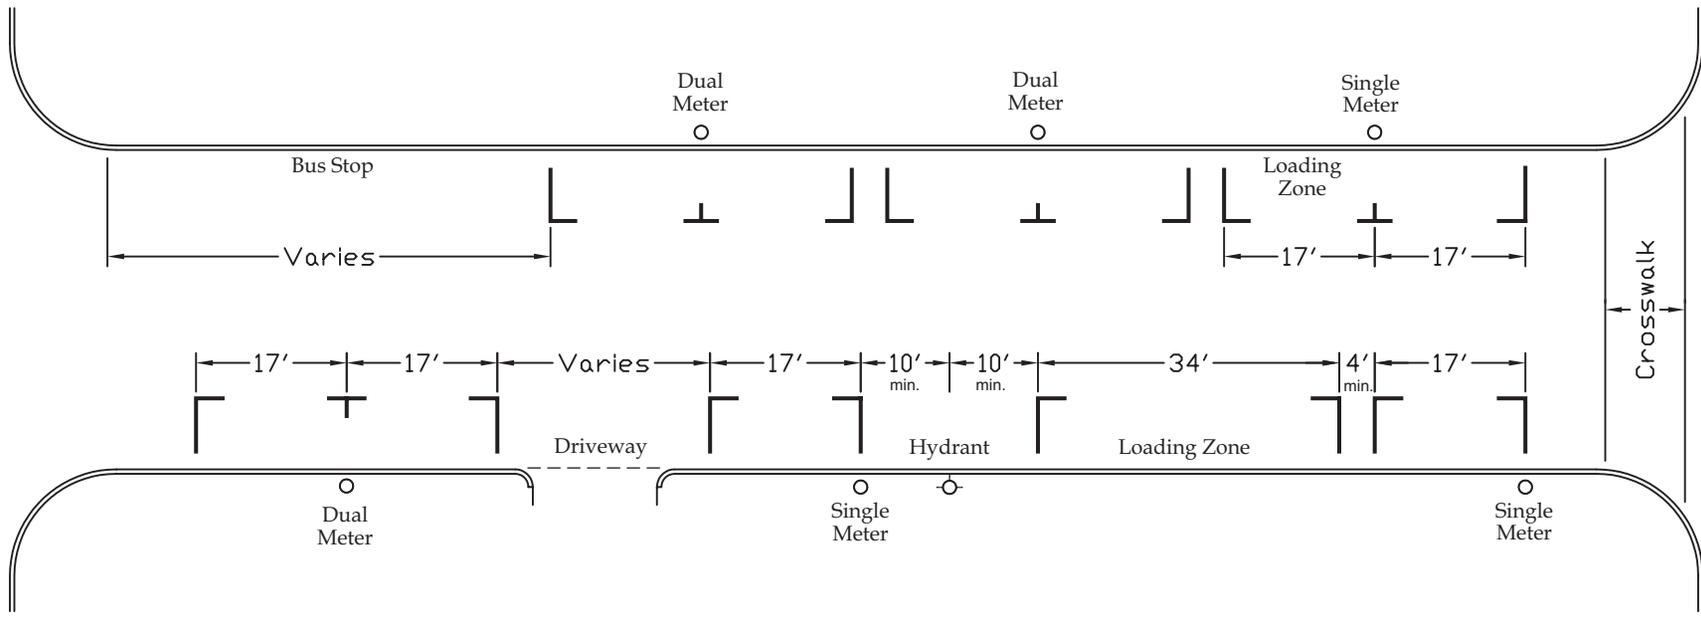

Note:  
See Plan A302 for typical detail of of Pavement Markings for Parking Meter Stalls.

A303

02-03-83

Not to Conventional Scale