



Typical Installation for Lane Line Pavement Markings

Unsignalized Intersection
One Way Street

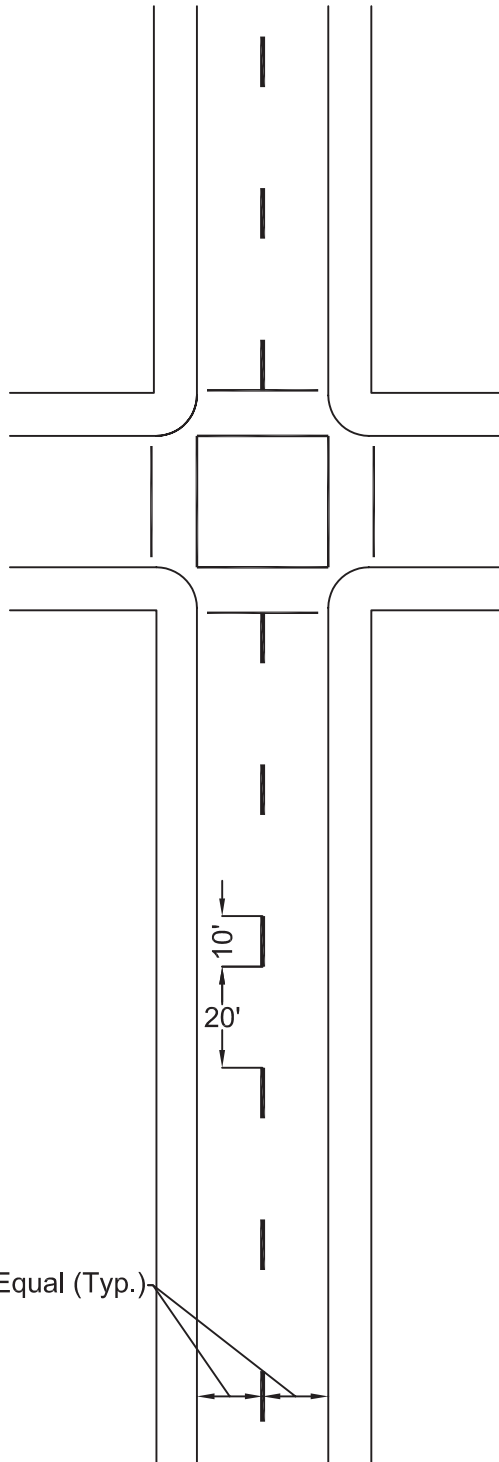

Signalized Intersection
Two Way Street

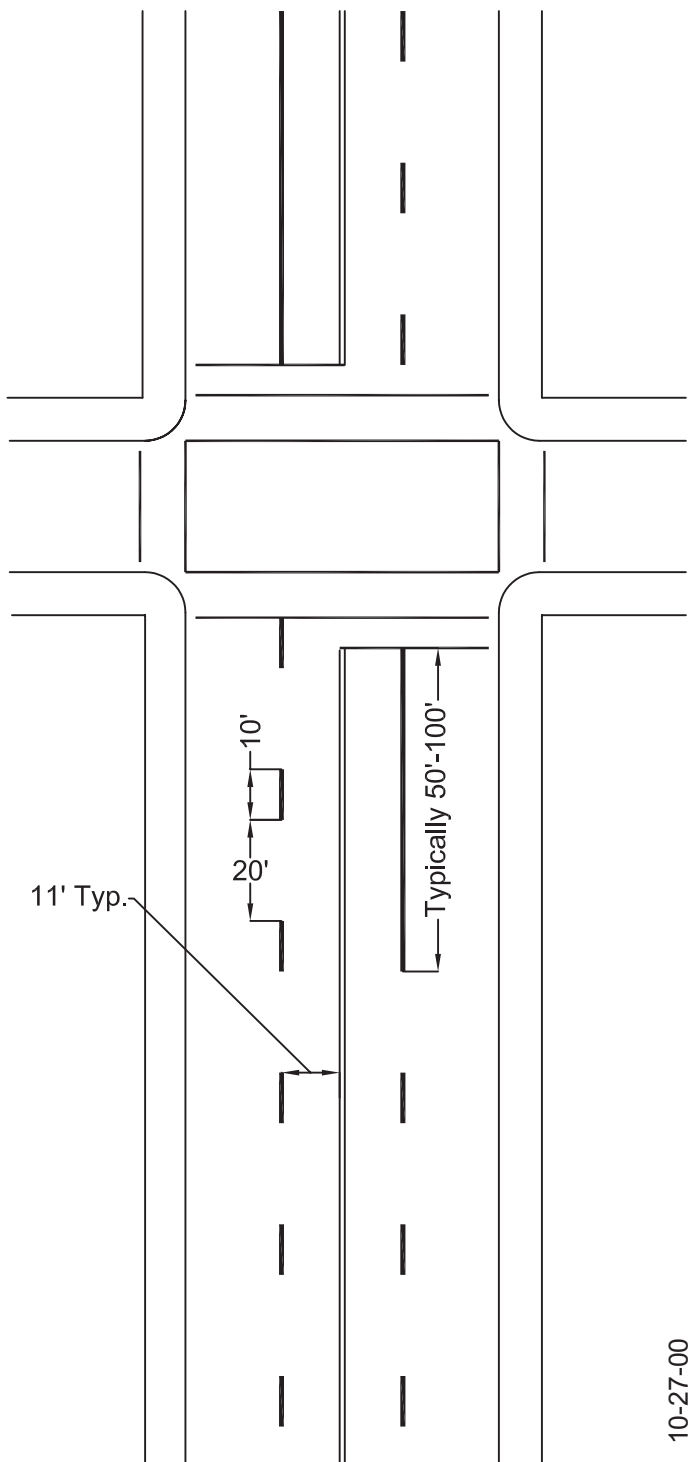

Equal (Typ.)

11' Typ.

Not to Scale

A311

10-27-00