





ROADWAY DESIGN STANDARDS

TYPICAL PLANS + CROSS SECTIONS




ROADWAY DESIGN STANDARDS

ARTERIAL STREET - TYPICAL LAYOUT - PLAN

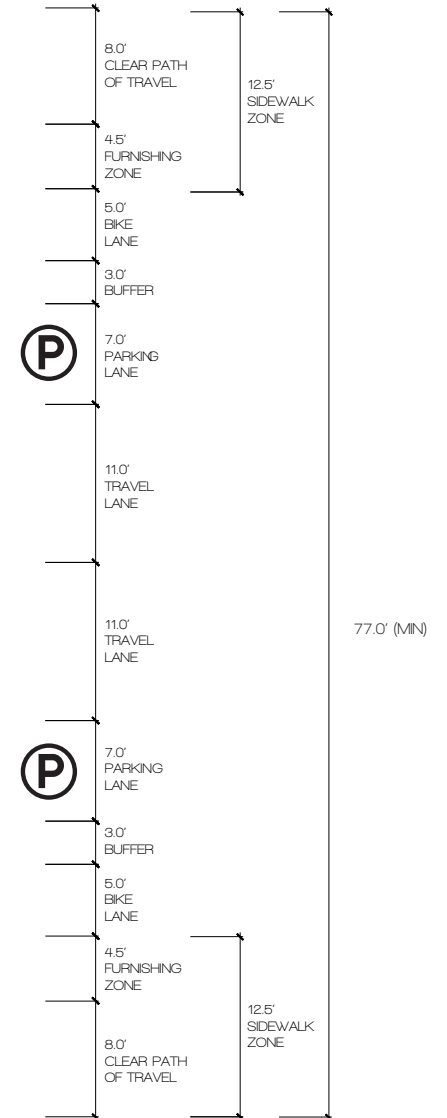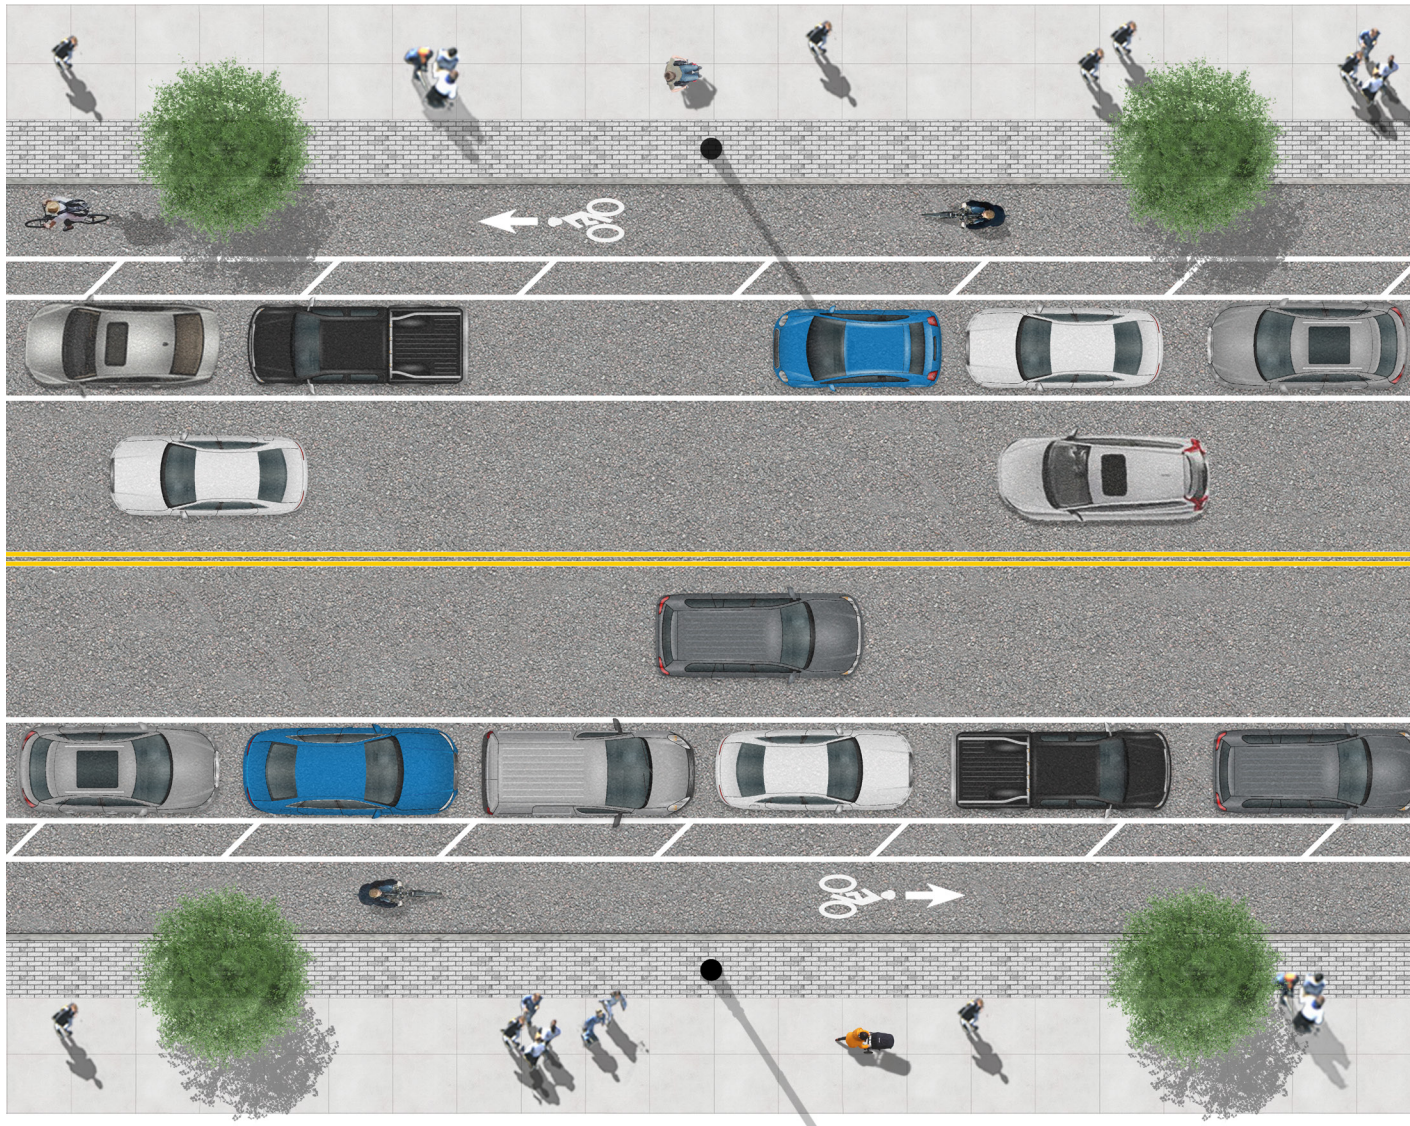


ROADWAY DESIGN STANDARDS

ARTERIAL STREET - TYPICAL LAYOUT - SECTION

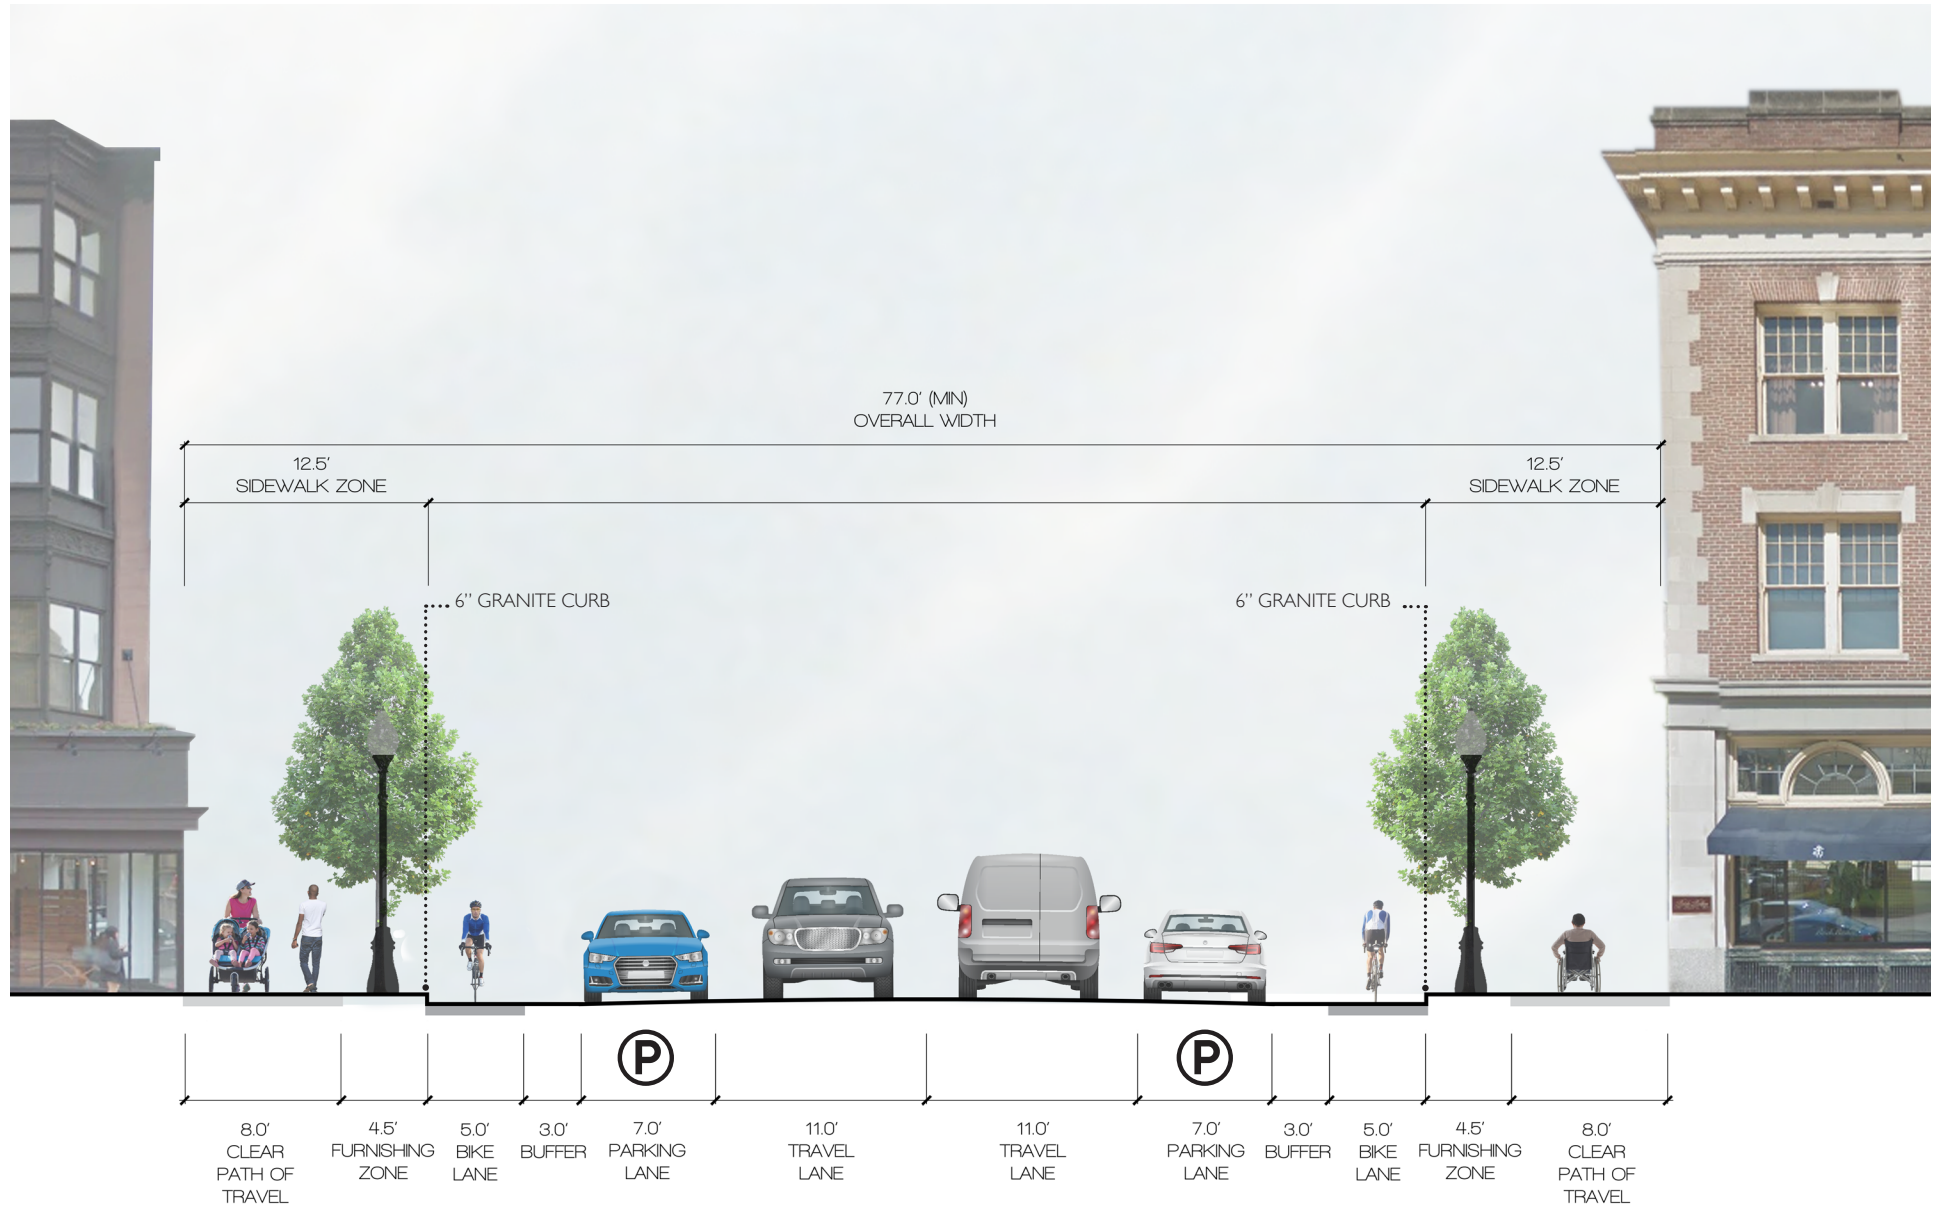

ROADWAY DESIGN STANDARDS


ARTERIAL STREET - TYPICAL LAYOUT - UTILITIES SECTION

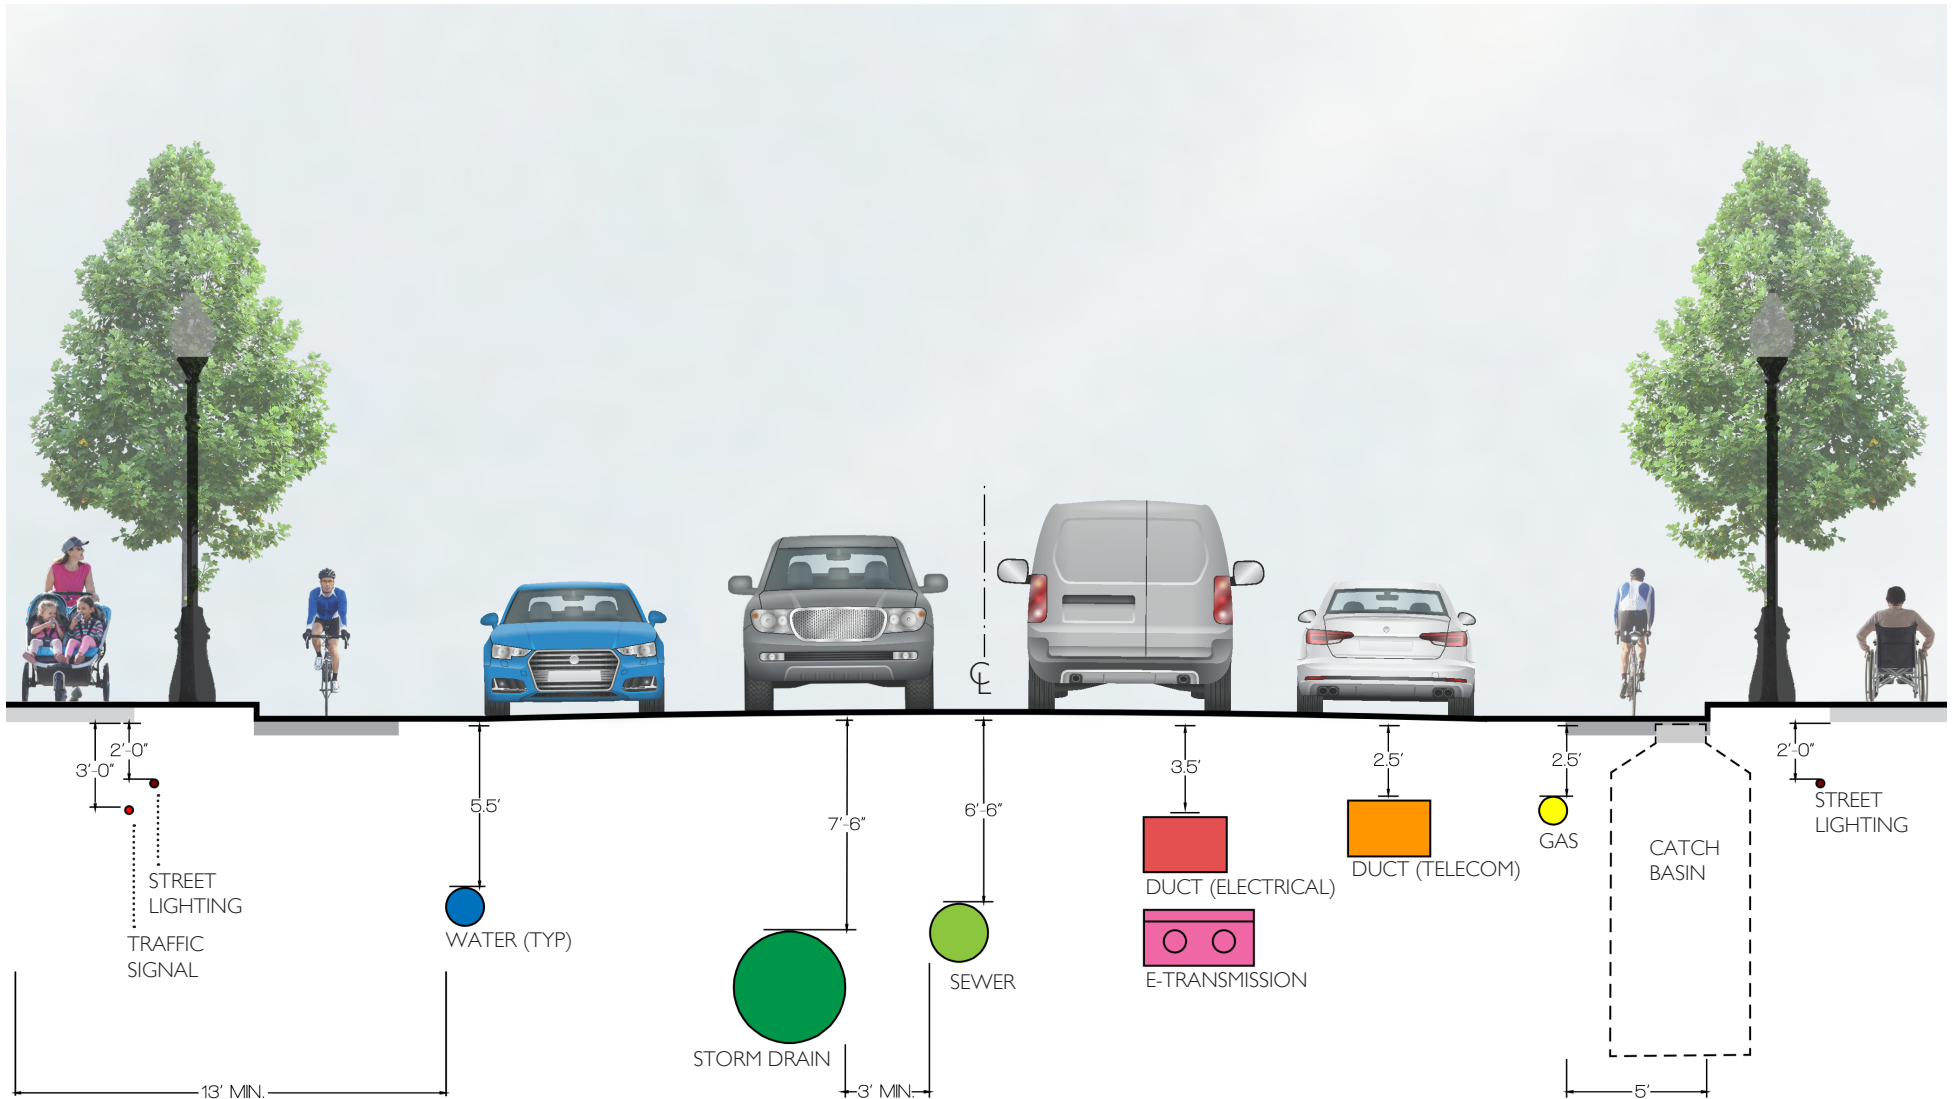

NOTE: ALL DIMENSIONS TO BE IMPLEMENTED UNLESS OTHERWISE APPROVED BY PWD.


ROADWAY DESIGN STANDARDS

LOCAL STREET - TYPICAL LAYOUT - PLAN

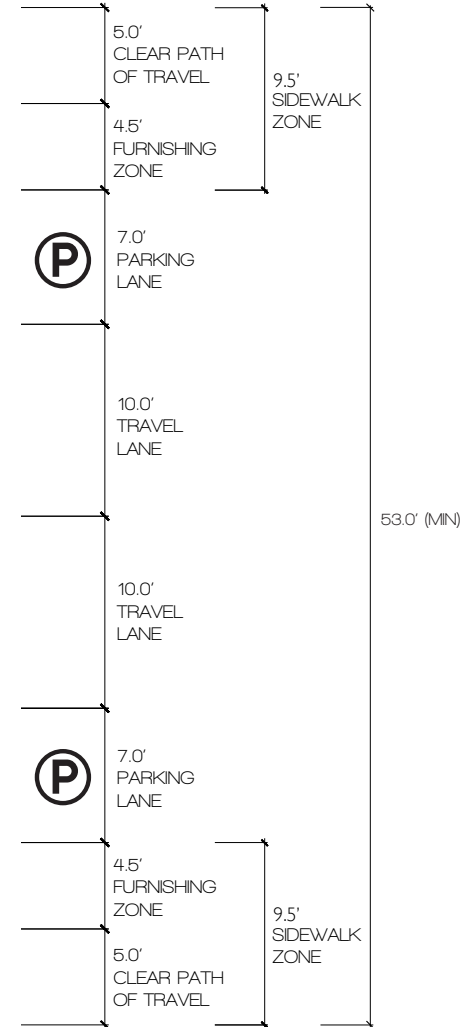


ROADWAY DESIGN STANDARDS

LOCAL STREET - TYPICAL LAYOUT - SECTION

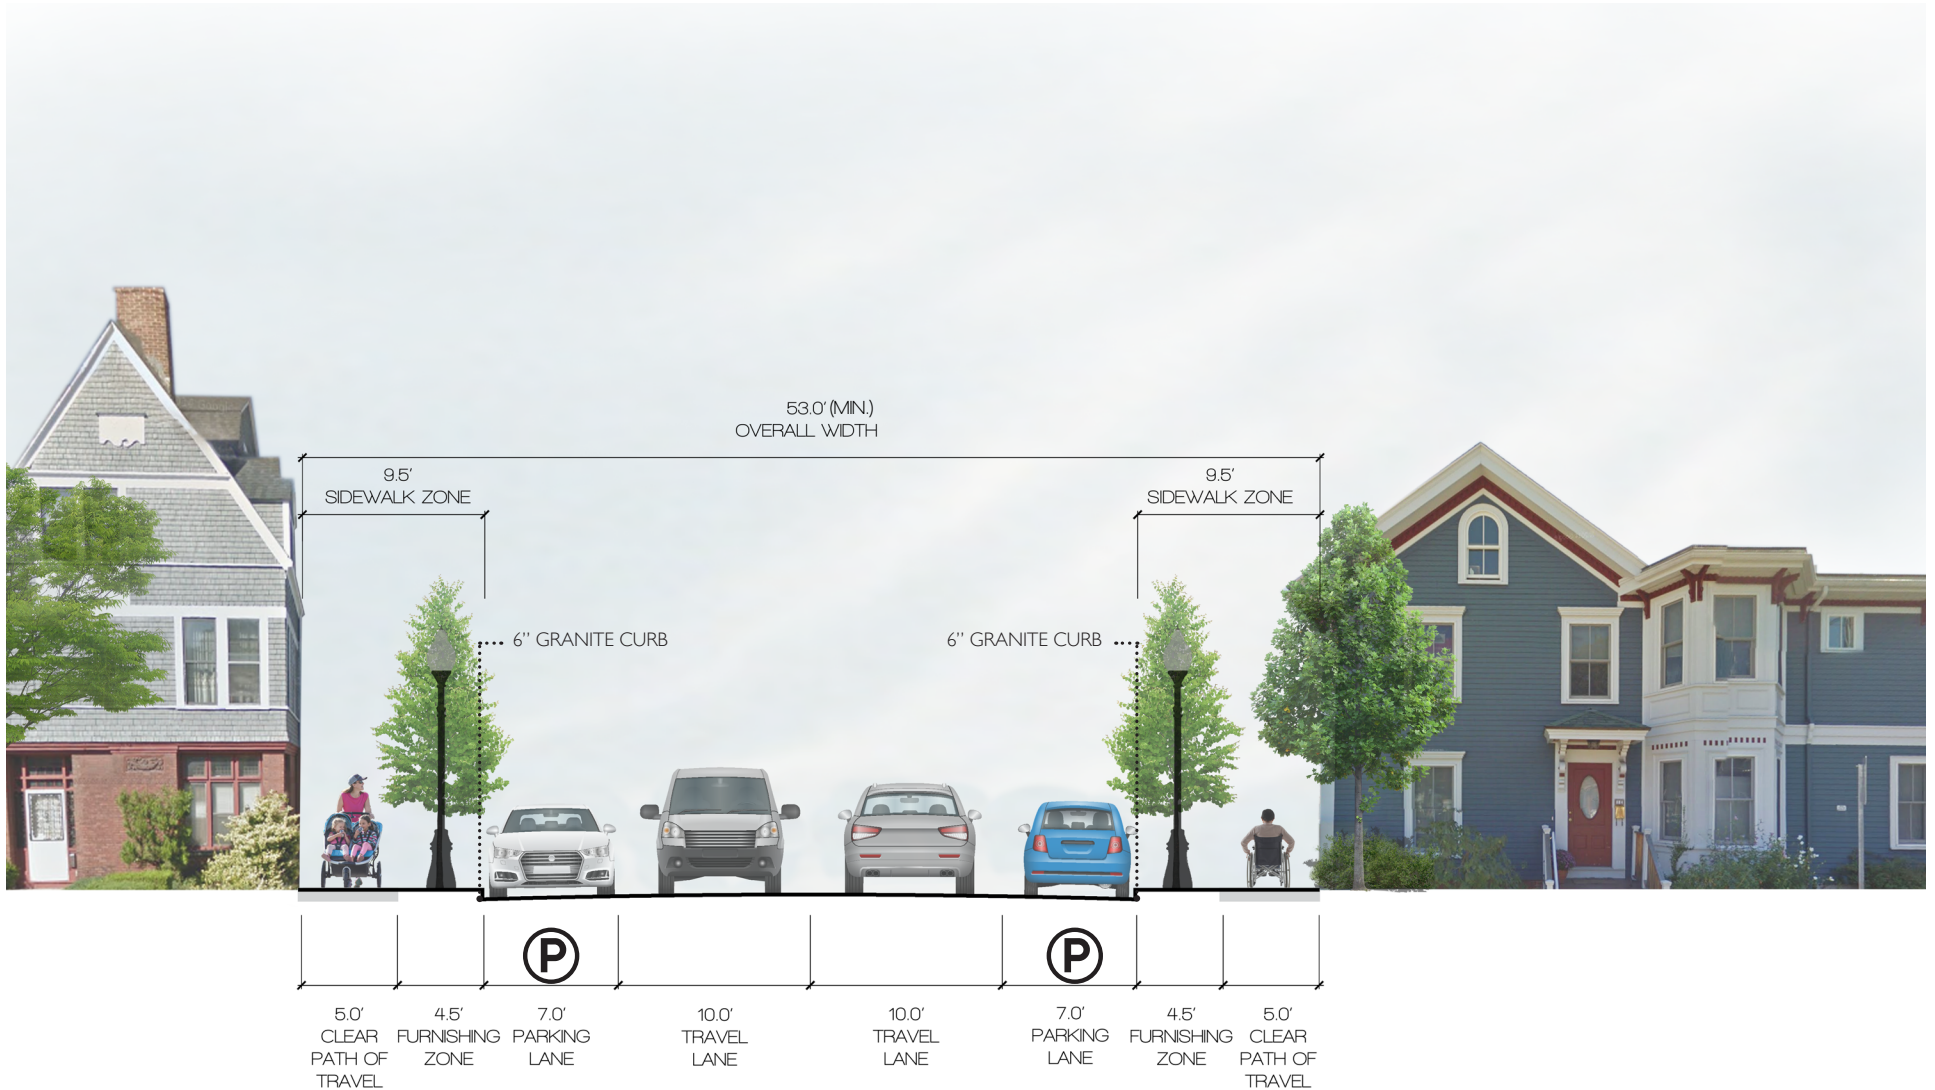

ROADWAY DESIGN STANDARDS

LOCAL STREET - TYPICAL LAYOUT - UTILITIES SECTION

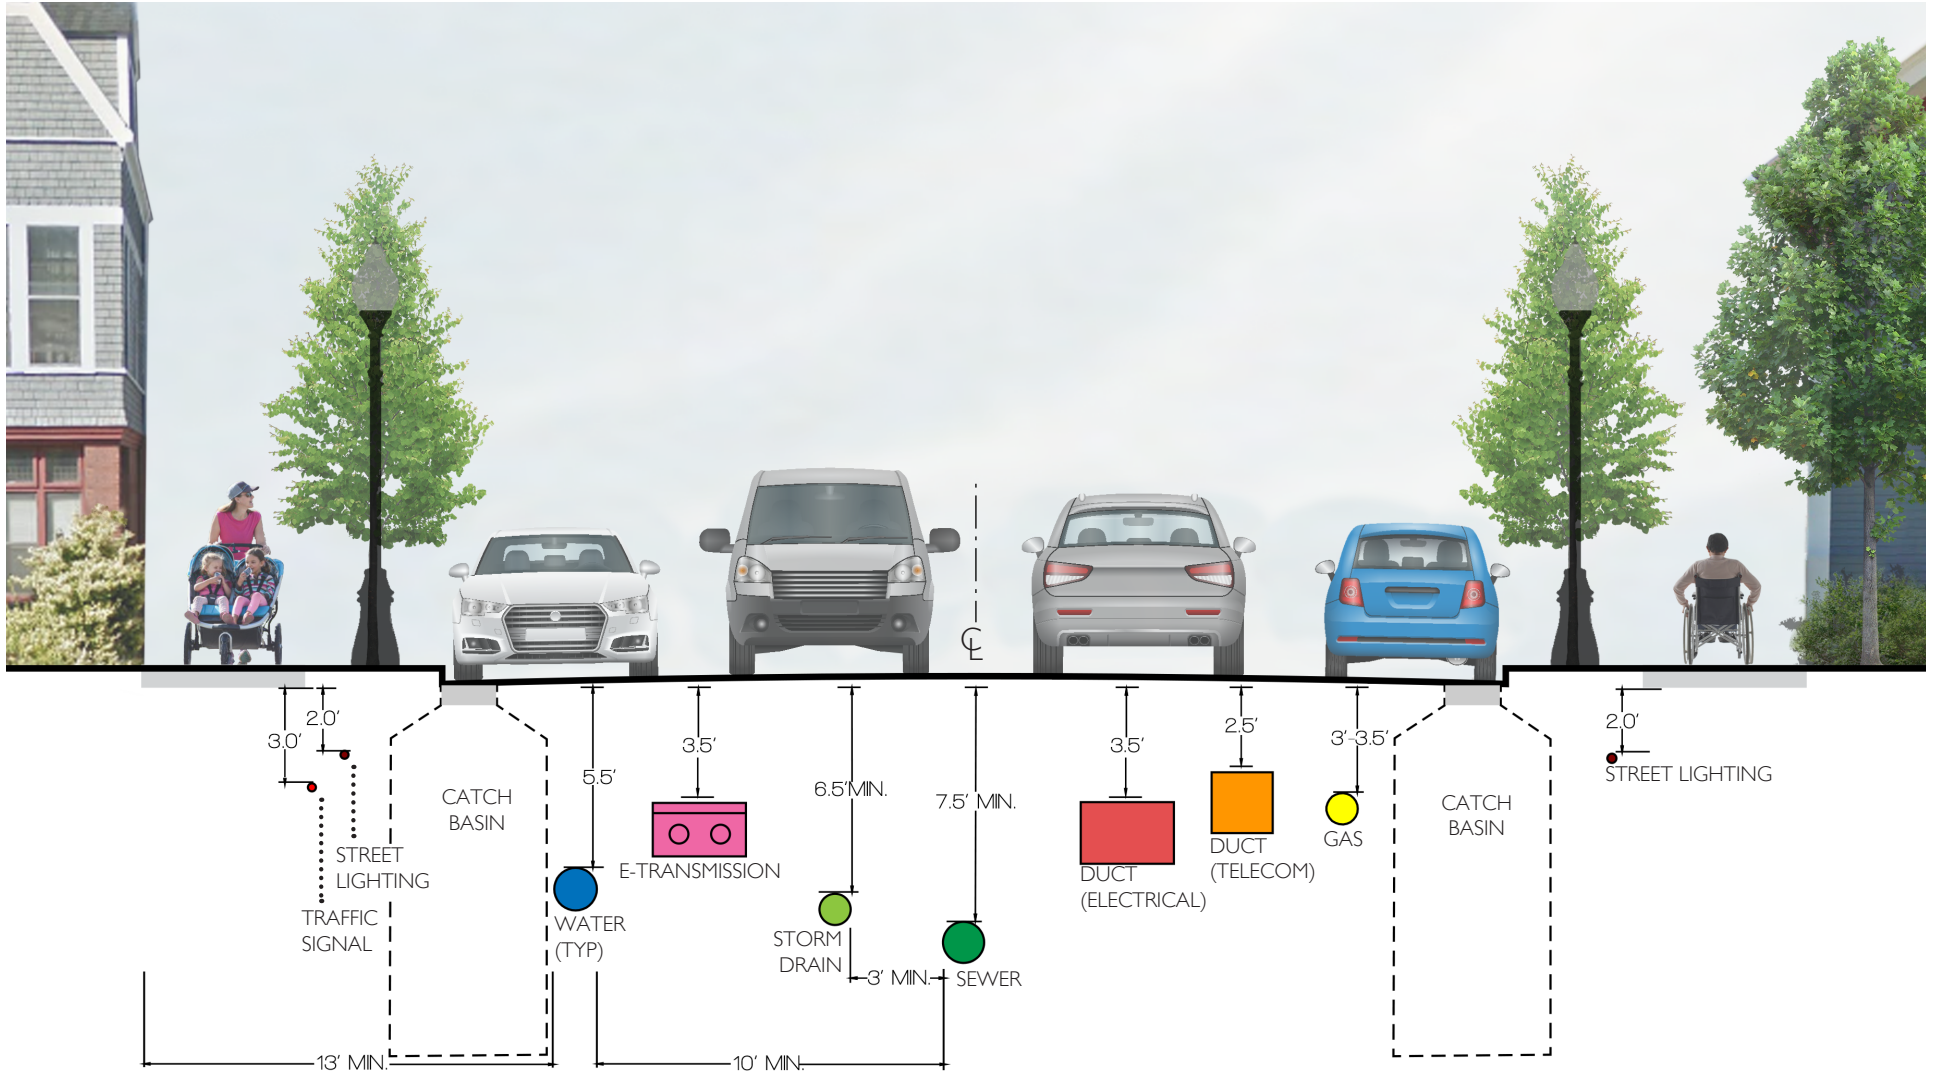

NOTE: ALL DIMENSIONS TO BE IMPLEMENTED UNLESS OTHERWISE APPROVED BY PWD.
UTILITIES MAY NEED TO OFFSET AROUND MANHOLES & CATCH BASINS.
IF NEEDED, E- TRANSMISSION CAN GO UNDERNEATH ELECTRICAL DUCT.