



② Level 6
1/4" = 1'-0"

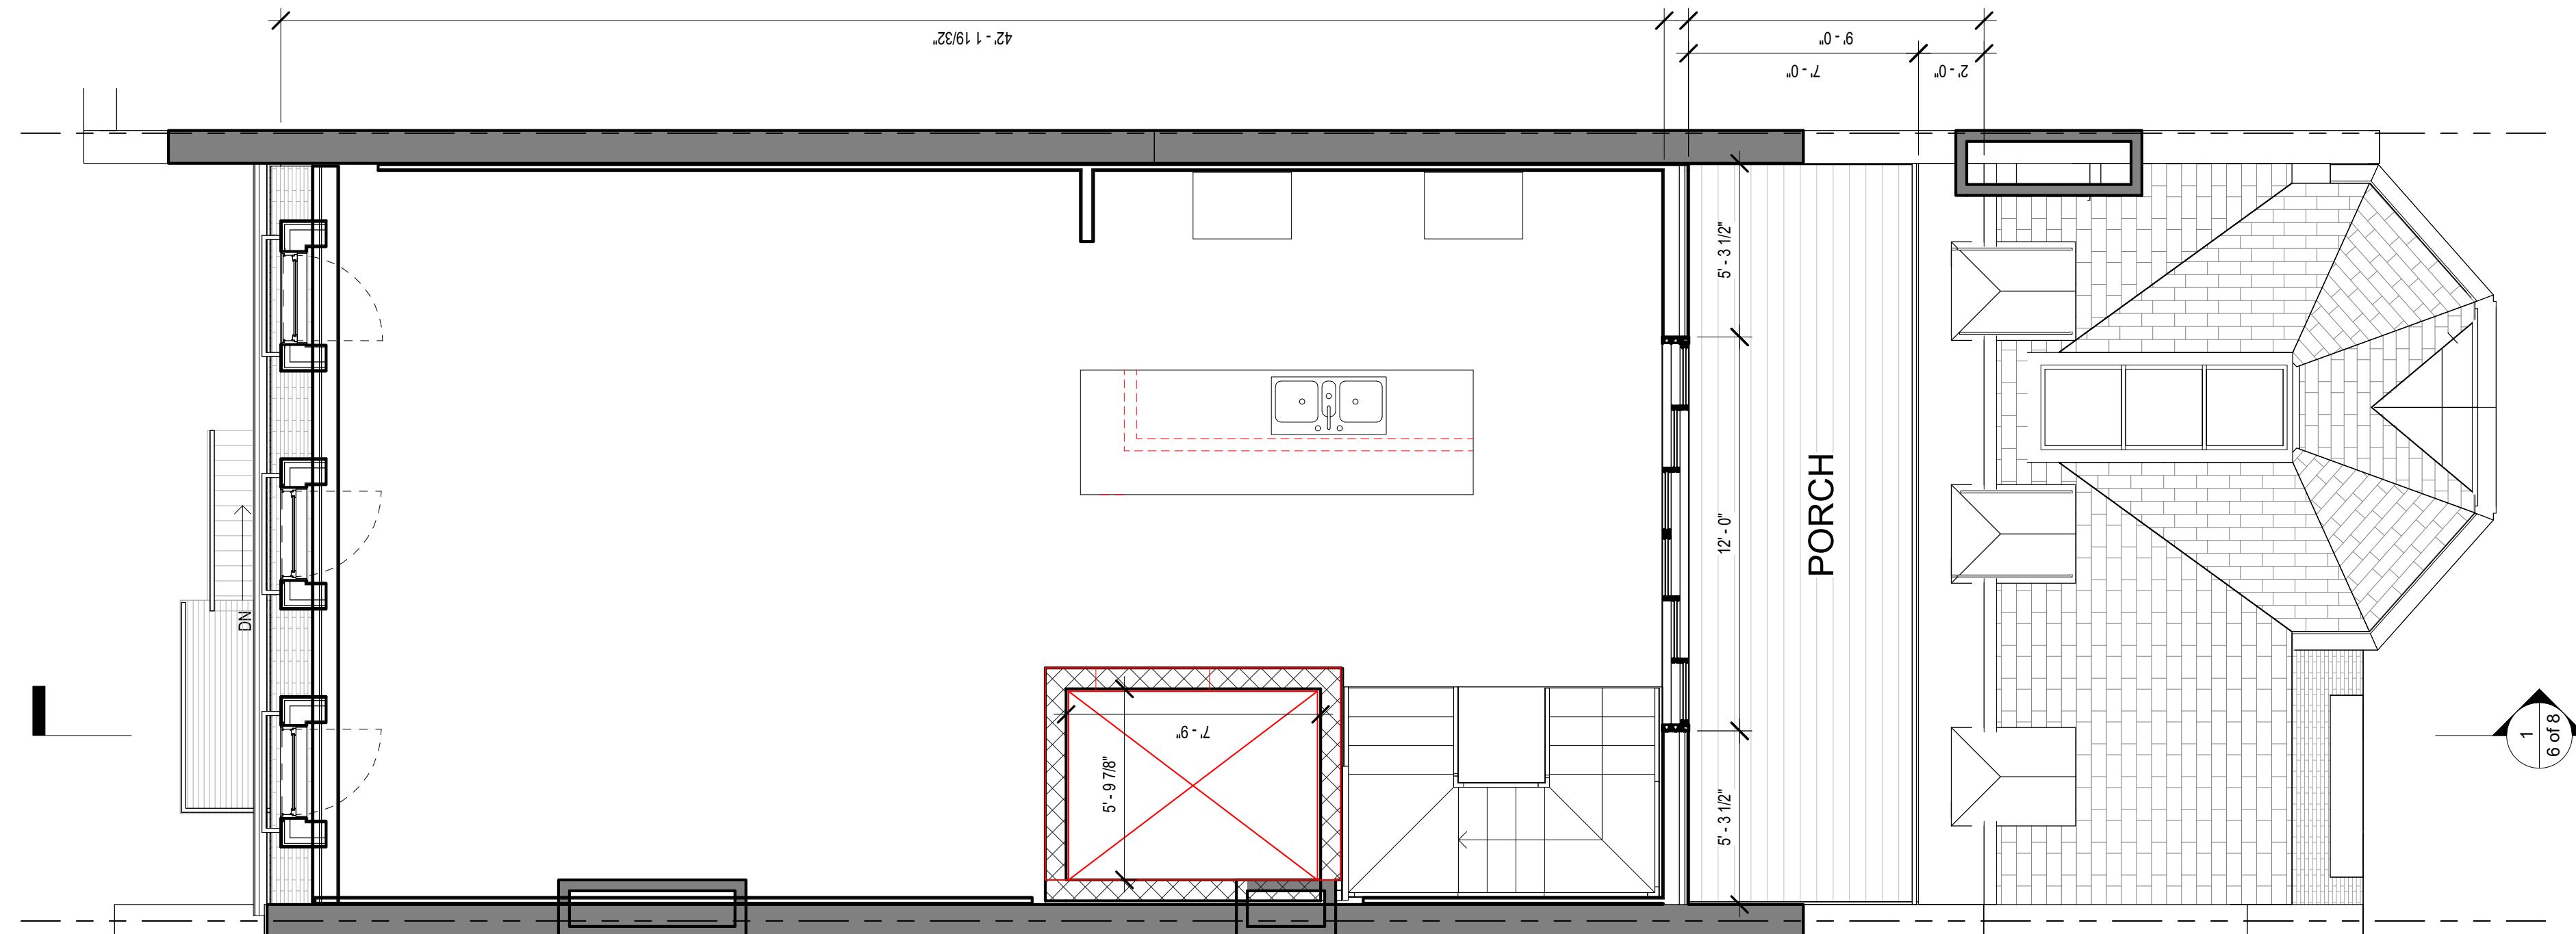

③ Level 5
1/4" = 1'-0"

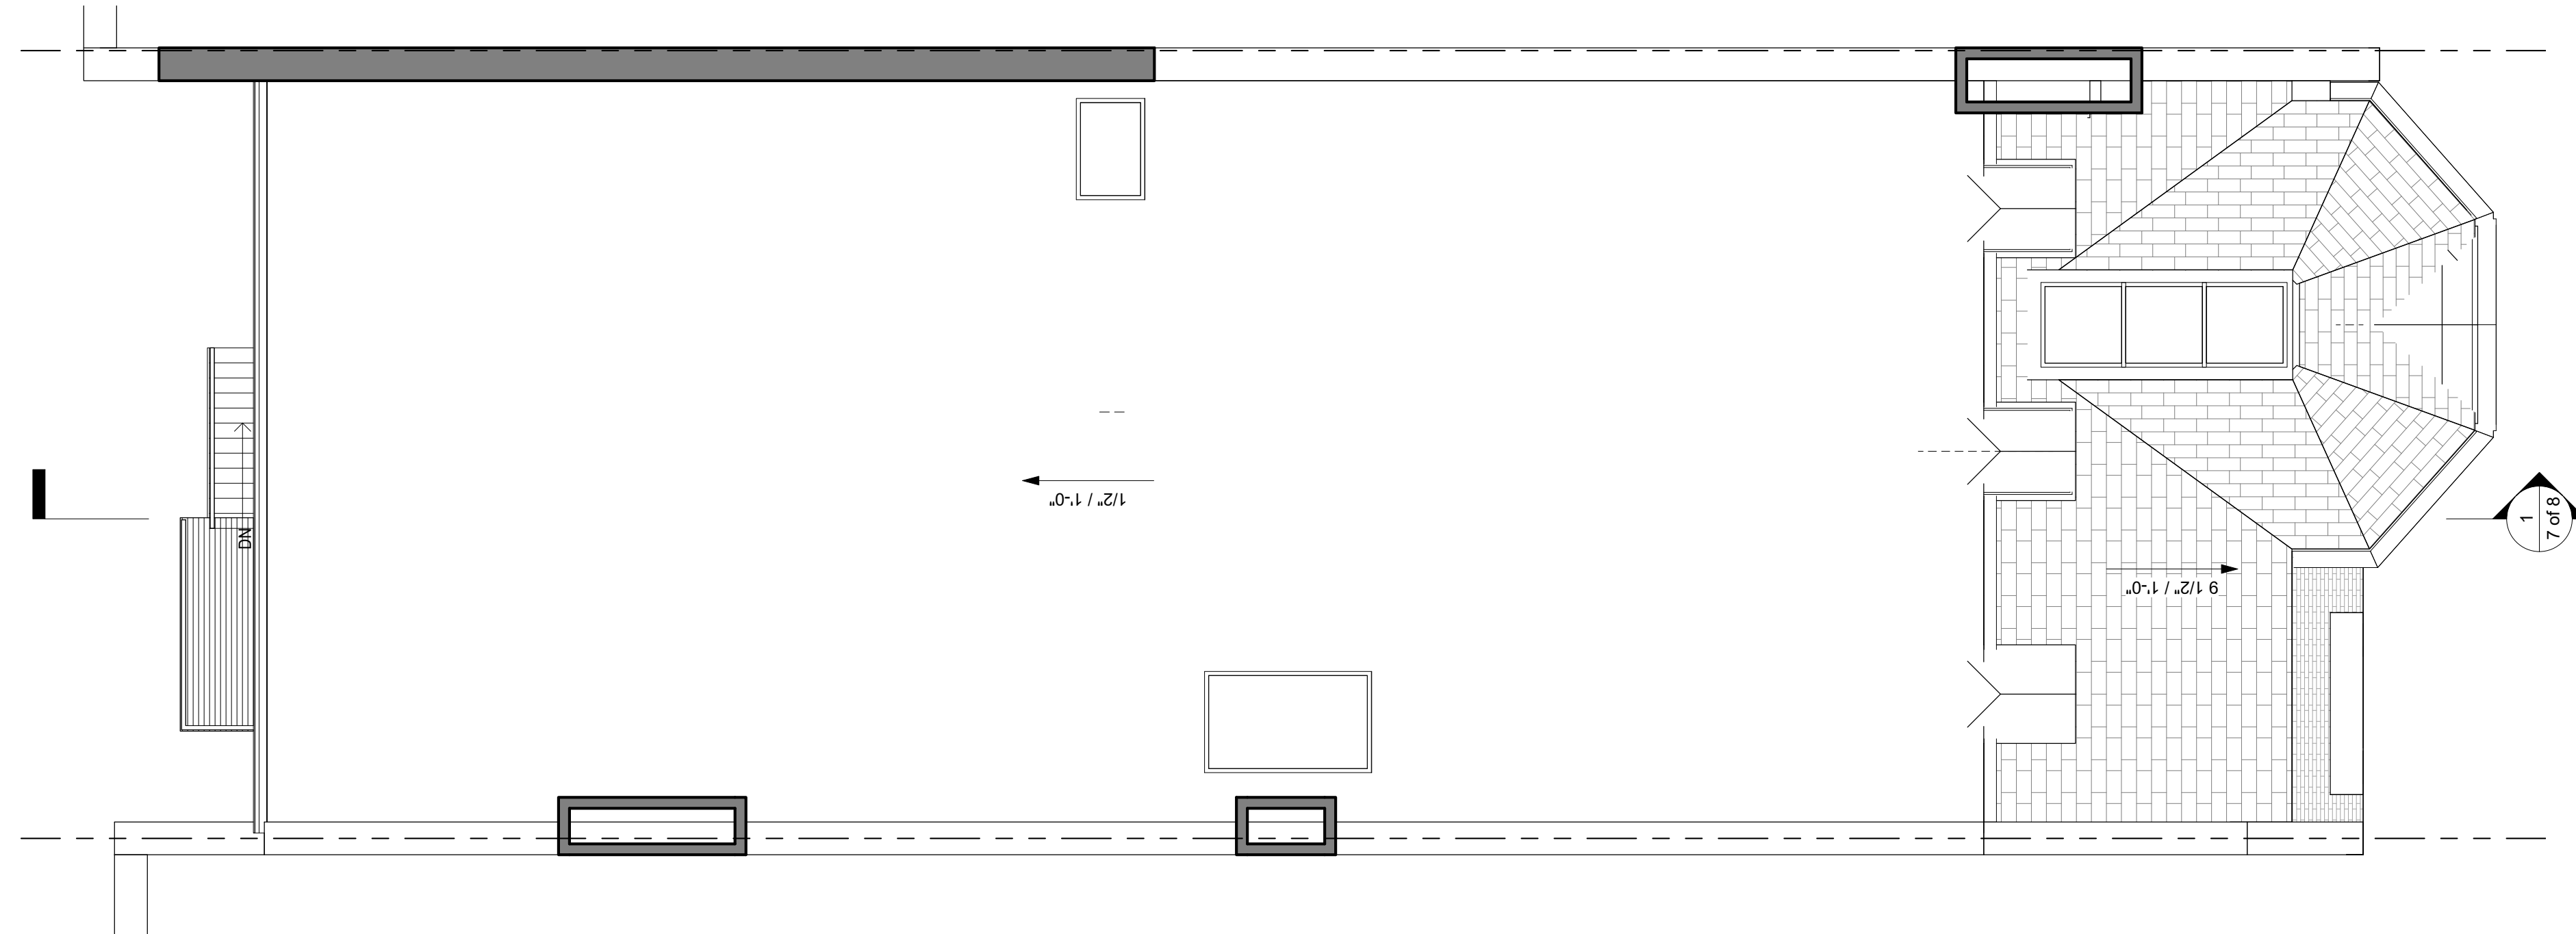

① EXIST Level 5
1/4" = 1'-0"

Date
11 April 2024

Anthony W. Macchi
architect
42 Beacon Street
Gloucester, MA, 01930
c. 617-688-1528
e. awmacchi@gmail.com
-all images copyright AWMA-

291 Beacon Street Boston, MA
2 Unit Condo Conversion
BBAC Review Documents r01

No.	Description	Date

Plans

Project number _____

Drawn by _____ AWM

Checked by _____

2 of 8

Scale 1/4" = 1'-0"



11 Proposed Alley View



9 Proposed View from across street



8 Proposed Sidewalk View



2 Proposed Front Aerial View 2



3 Proposed Rear Elevation View 1



5 Proposed Front Elevation View 1




12 Existing Alley View



10 Existing View from across street



4 Existing Sidewalk View

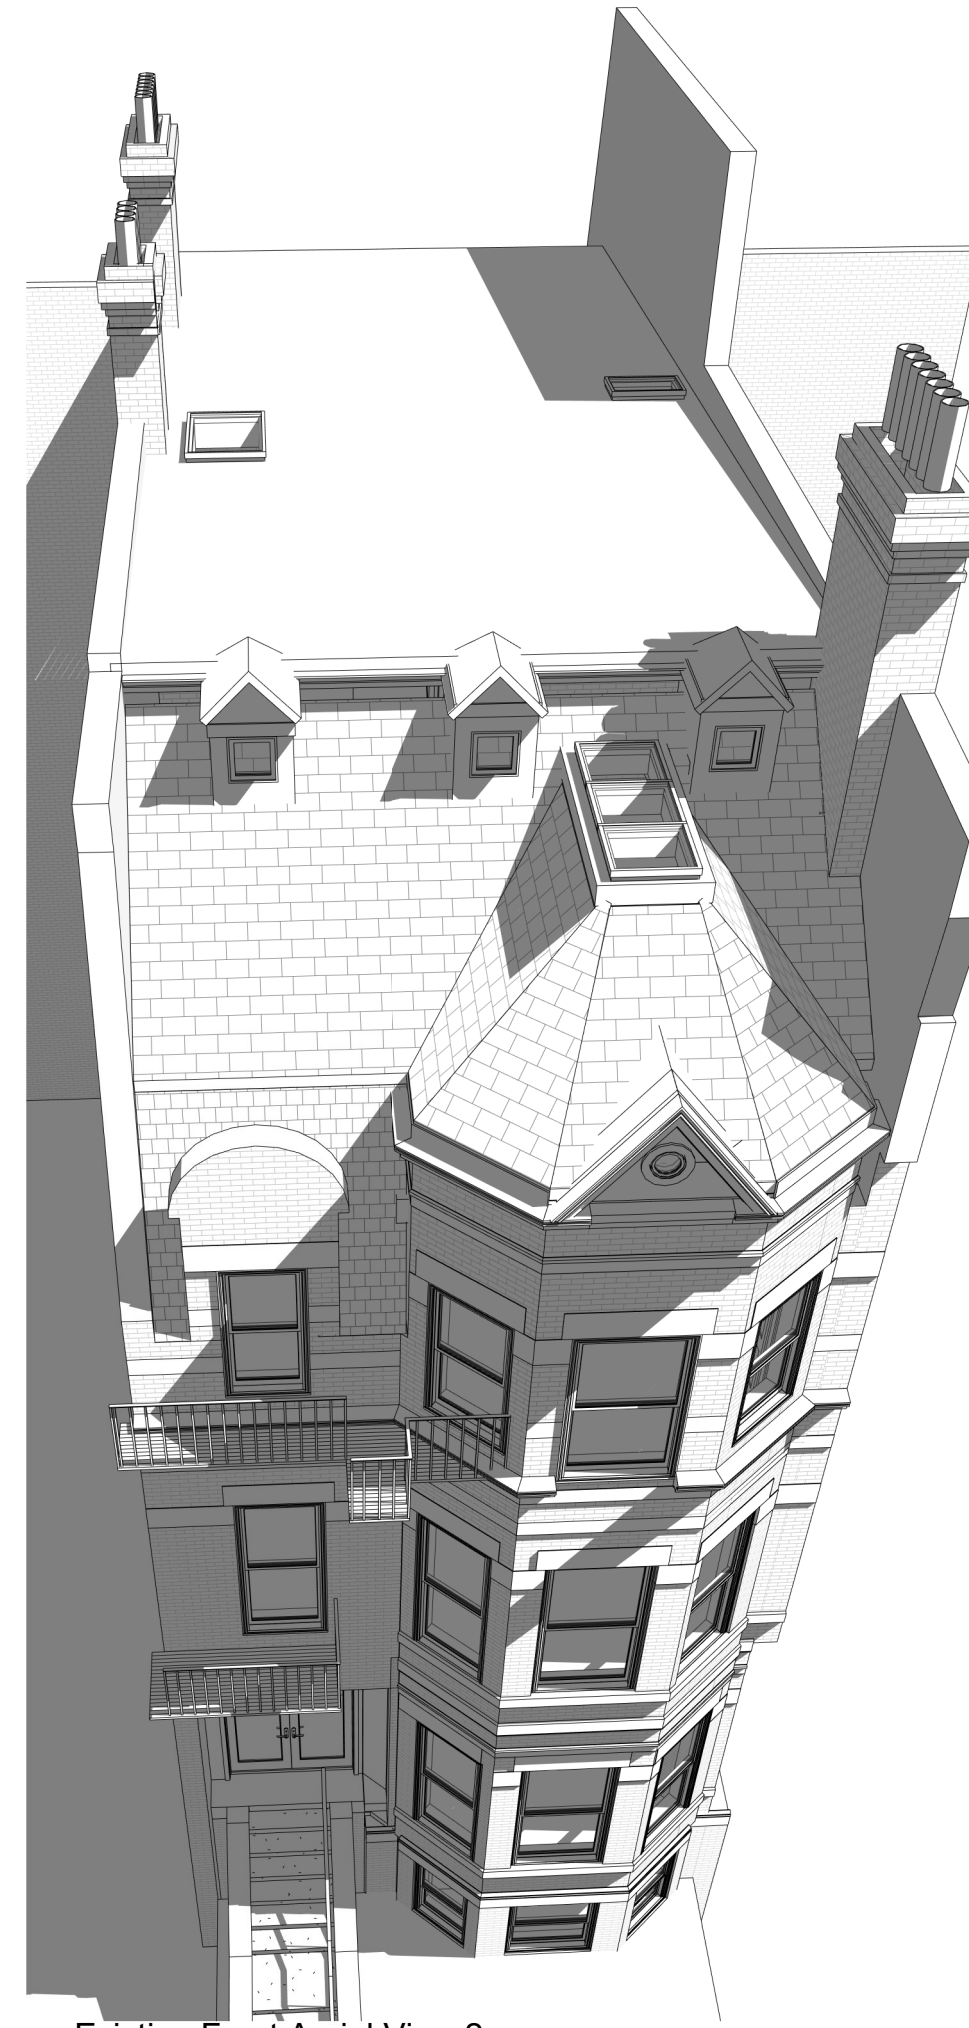

6 Existing Front Aerial View 2



7 Existing rear Elevation View 1



1 Existing Front Elevation View 1

No.	Description	Date

Existing and Proposed Views

Project number -
Drawn by -
Checked by -