

CEMETERIES


Scale 8 feet to an inch

CITY OF BOSTON  
 MARKET STREET  
 BURYING GROUND  
 BRIGHTON  
 December 13, 1900  
 William Jackson  
 City Engineer

Note: Tombs 1 to 3 inclusive were removed by the widening of Market St. (made Oct. 3, 1877). Tombs 9 to 13 inclusive are not numbered on the ground; numbers are inserted for the convenience of the Cemetery Department.

Jeremiah F. Sullivan

Ready William

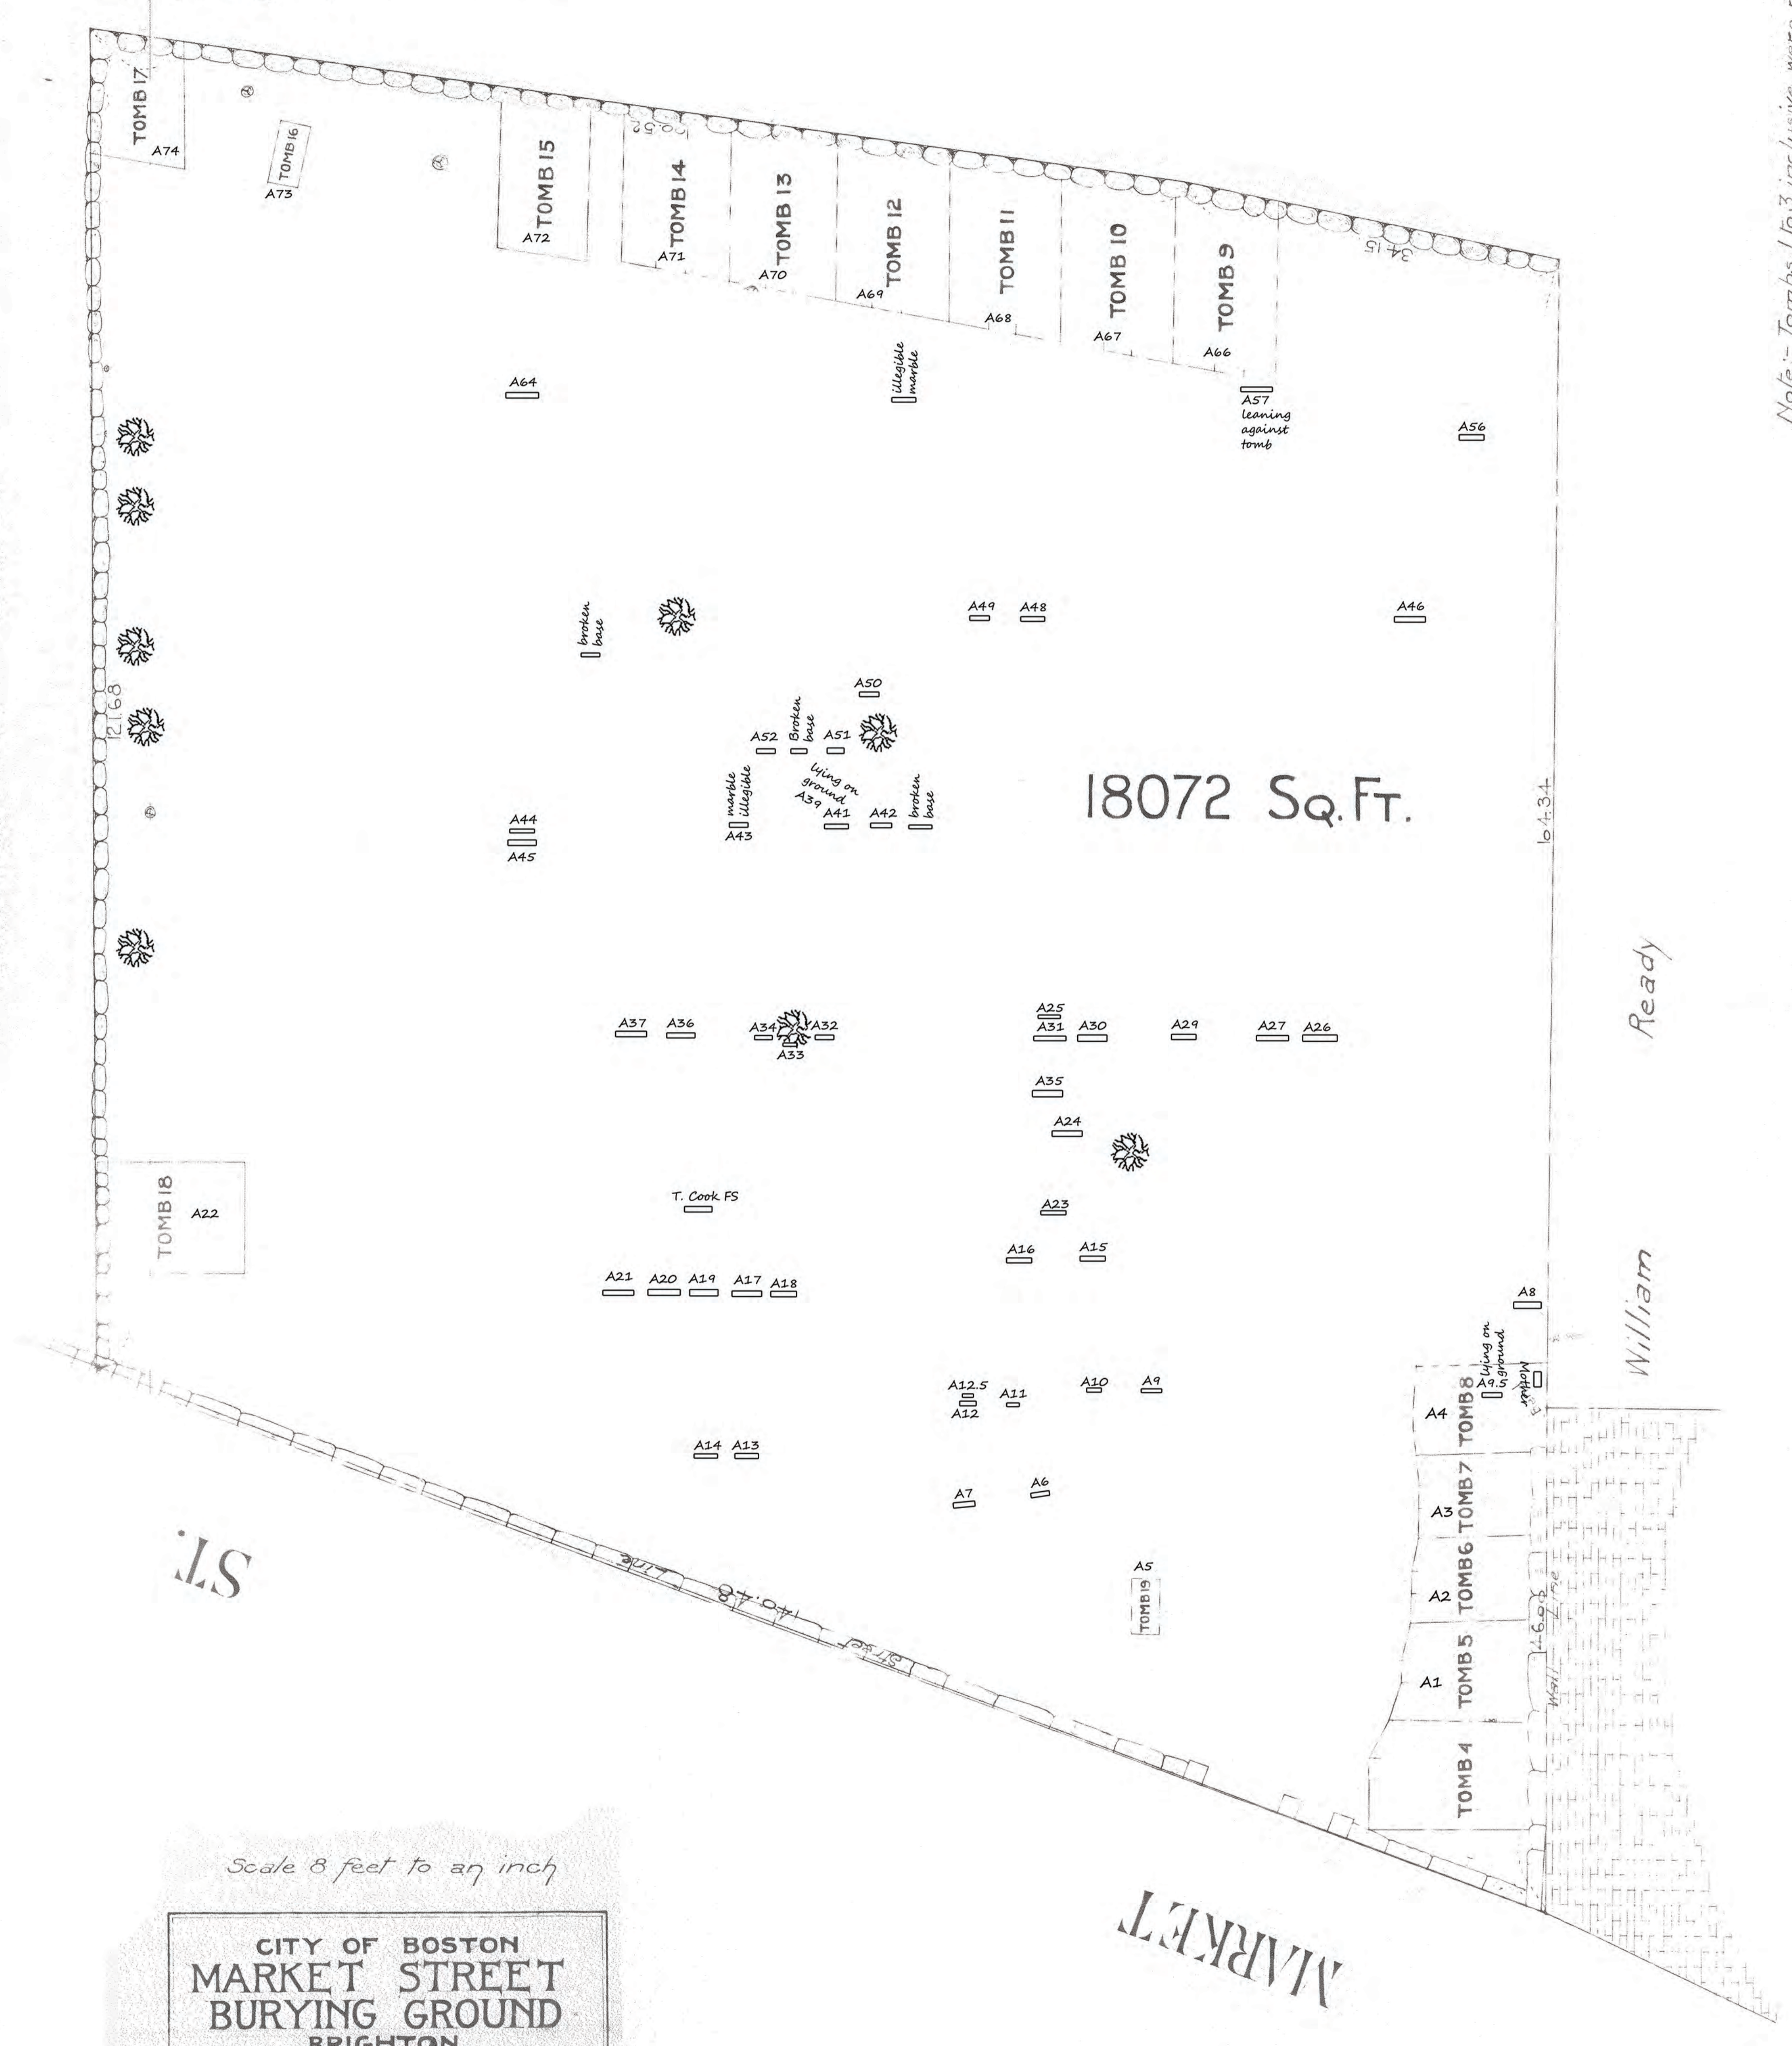

ST.

MARKET

Scale 8 feet to an inch

CITY OF BOSTON  
 MARKET STREET  
 BURYING GROUND  
 BRIGHTON  
 December 13, 1900  
 William Jackson  
 City Engineer

MAP REVISED BY KELLY THOMAS, HISTORIC BURYING  
 GROUNDS INITIATIVE, 2014