


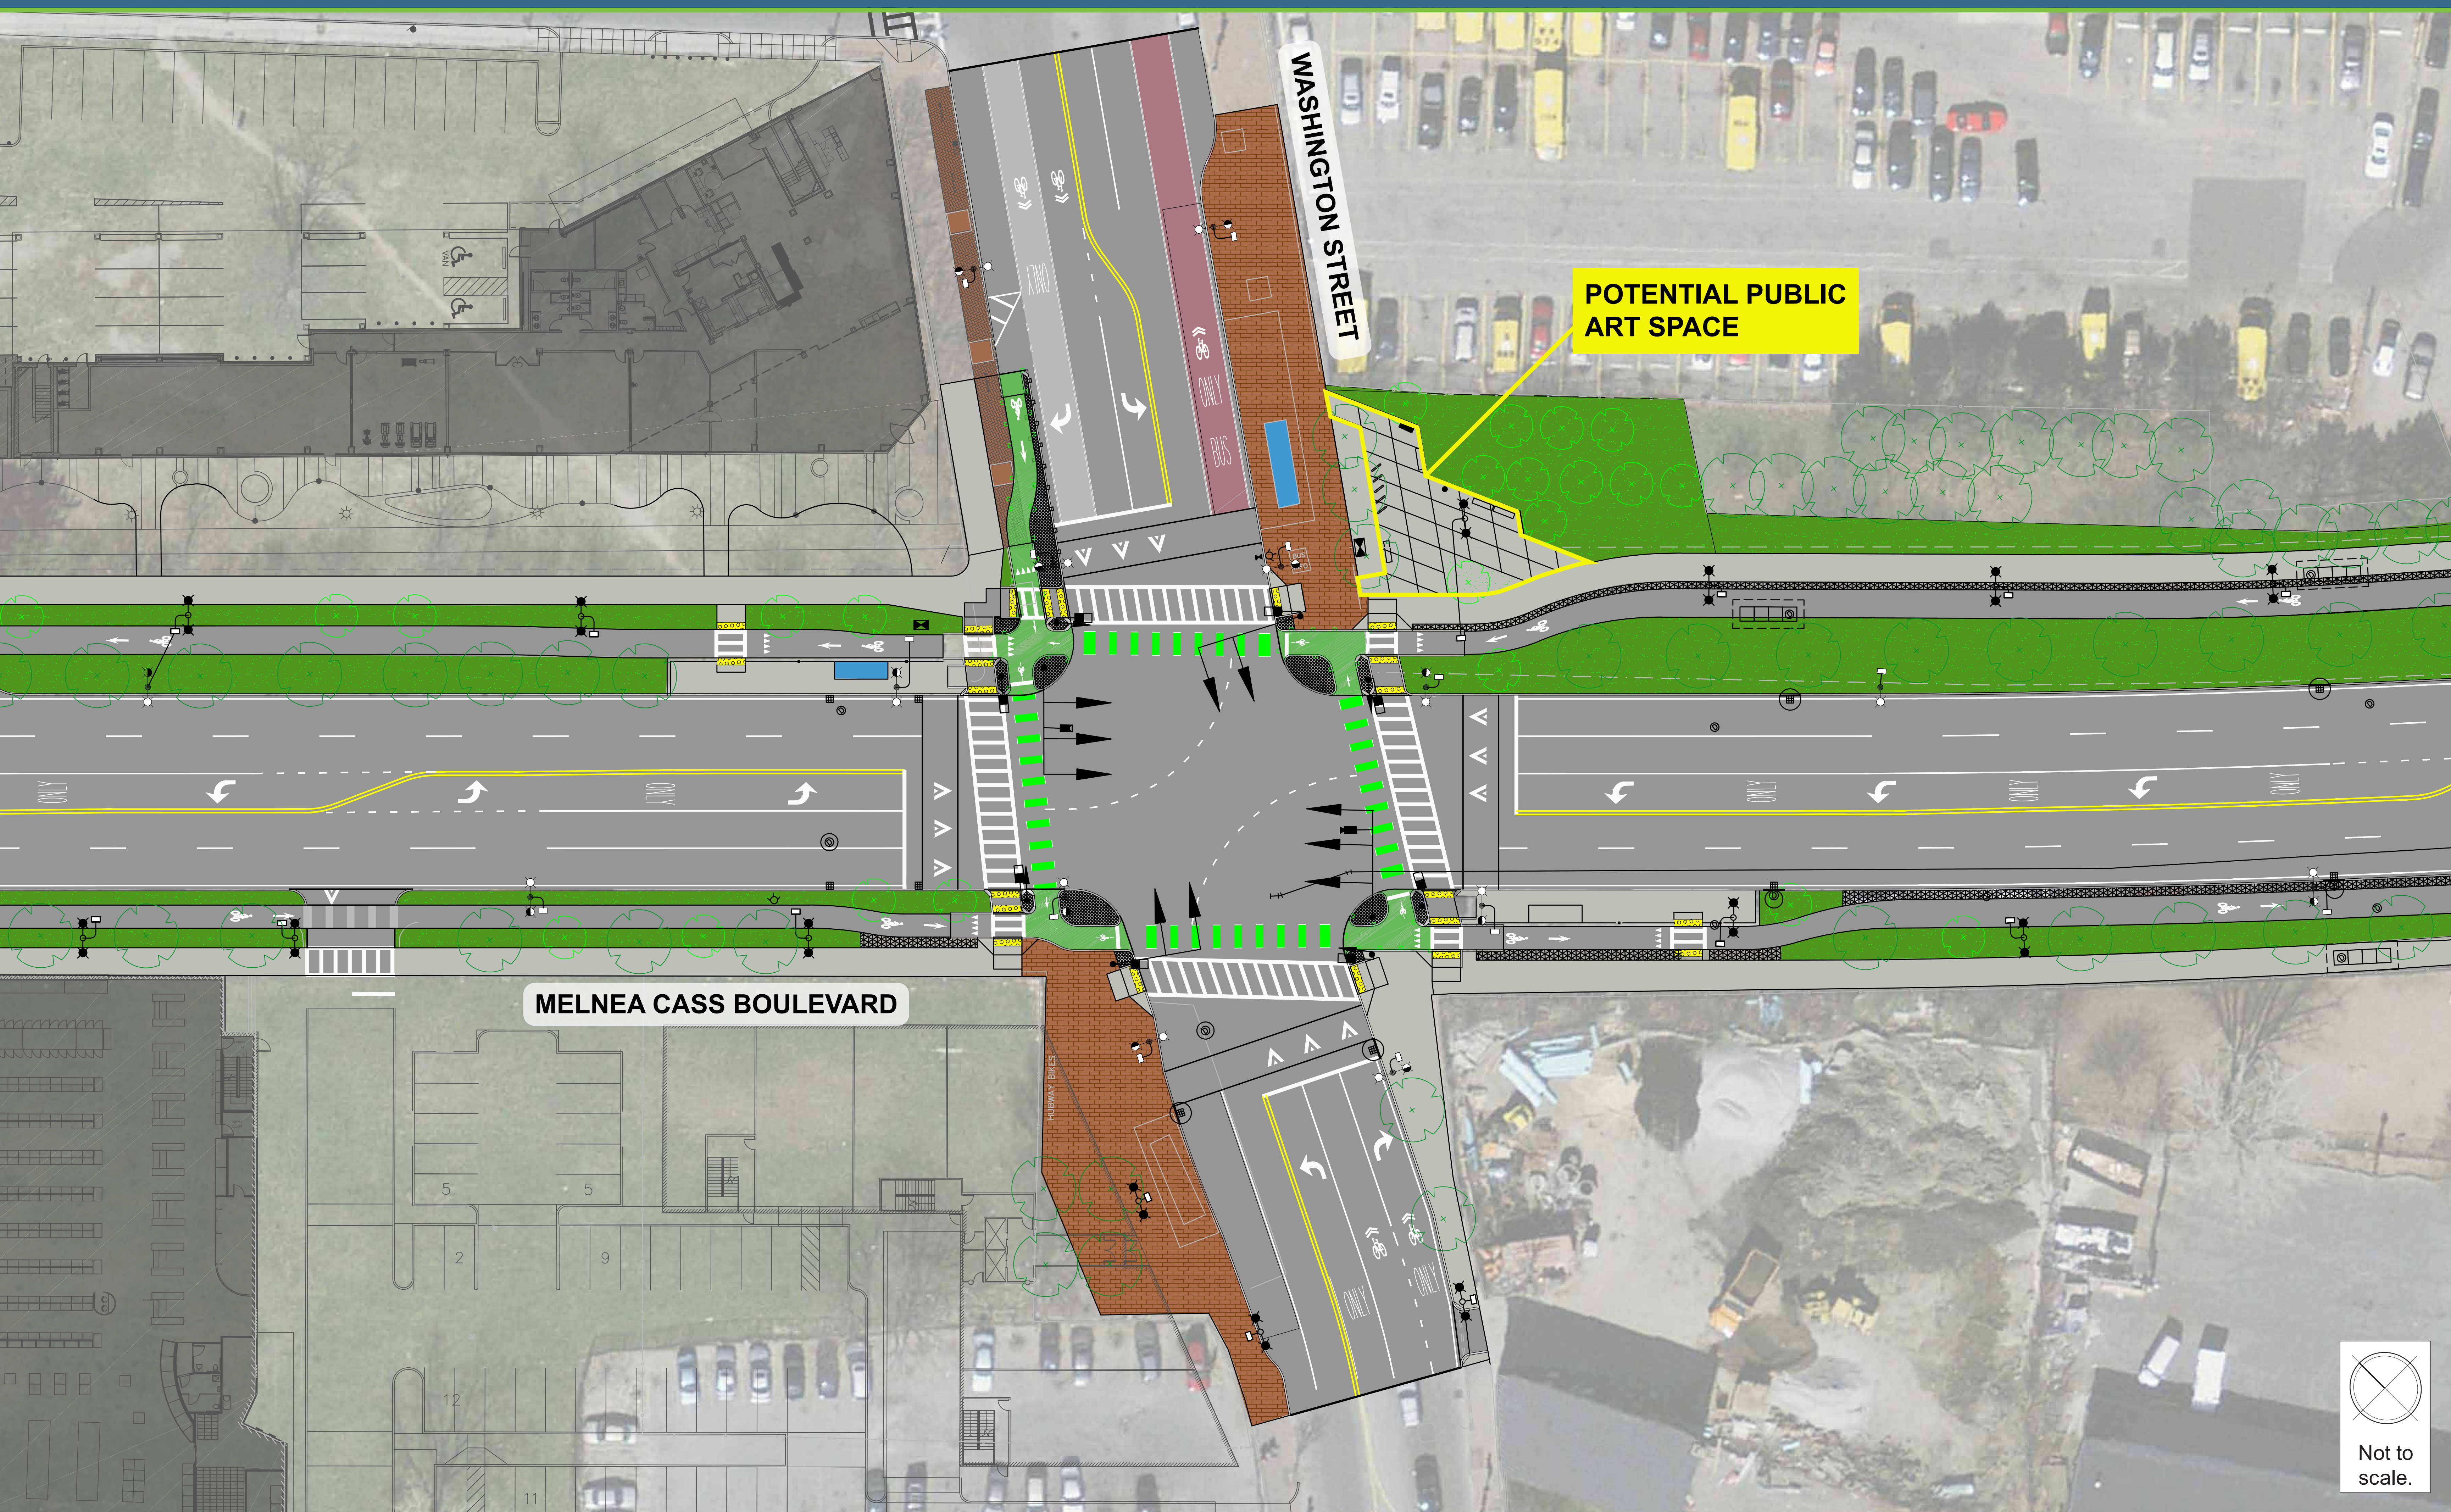

POTENTIAL PUBLIC ART SPACE

WASHINGTON STREET

MELNEA CASS BOULEVARD

Not to scale.