



NEW EXTERIOR ELEVATION



EXISTING EXTERIOR ELEVATION


**SCOPE OF WORK:
ENTRY DOOR
REPLACEMENT**




**EXTERIOR DOOR PULL
(ACTIVE LEAF ONLY)
STAINLESS FINISH**



**INTERIOR EXIT DEVICE
WITH CONCEALED RODS
(ACTIVE LEAF ONLY)**

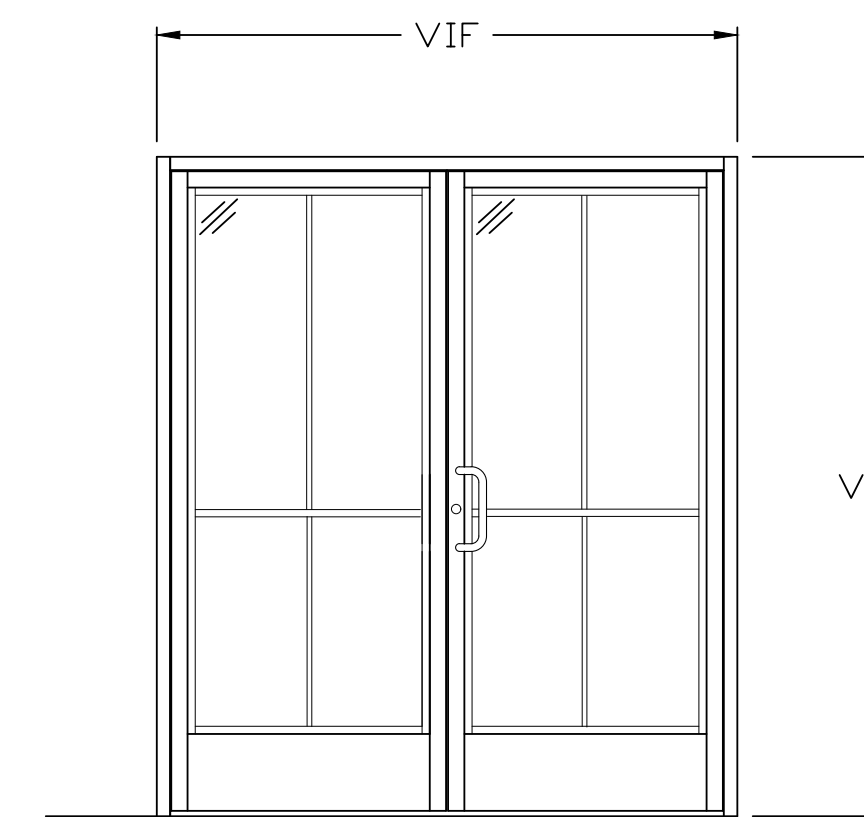

- NEW EXTERIOR ENTRY DOOR: TUBELITE INC.**
- TO REPLACE EXISTING ENTRY DOOR WITHIN EXISTING OPENING
 - FRAME & HINGE TO MATCH EXISTING GREEN

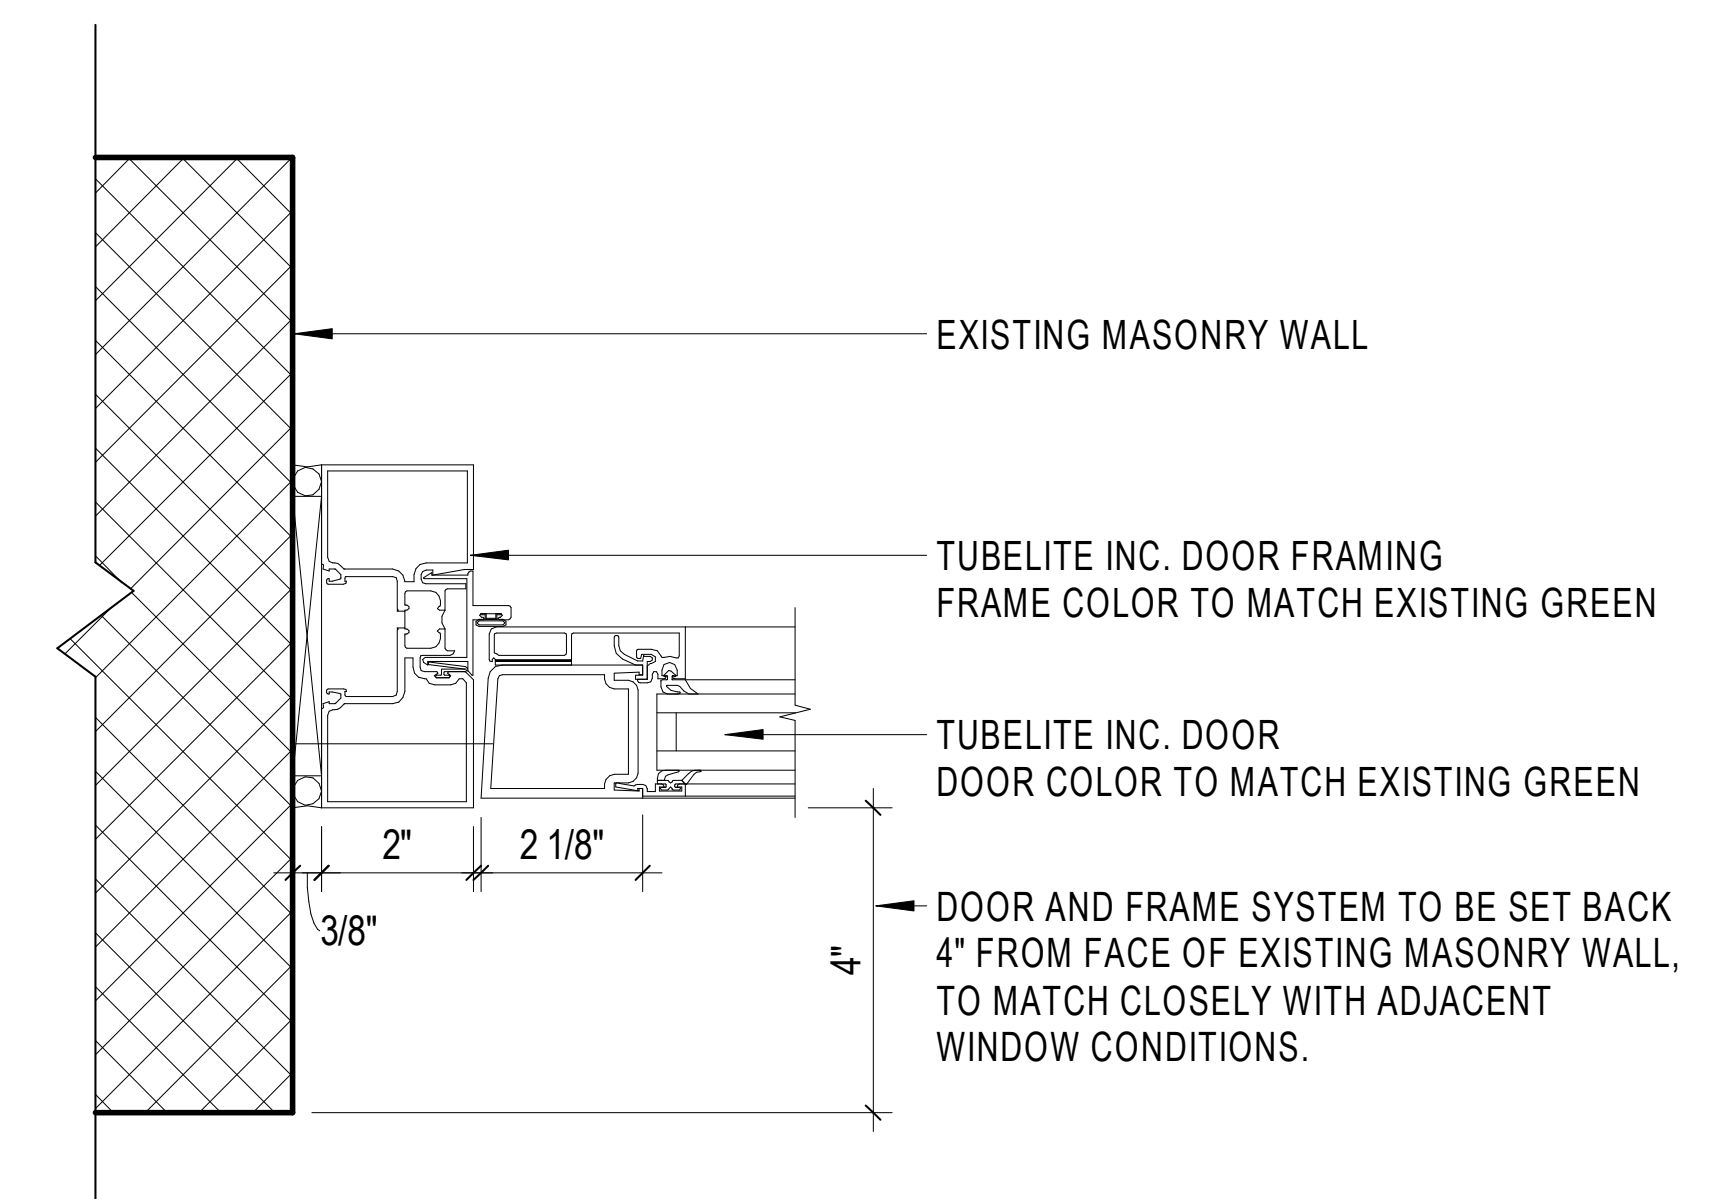

- PLAN VIEW**
- DOOR SYSTEM TO BE SET BACK TO MATCH CLOSELY WITH ADJACENT WINDOW CONDITIONS